

# High Speed Rail (Crewe – Manchester) Plans and Sections

## SECTIONS VOLUME 3.2 | Pickmere - Agden and Ashley

**Secretary of State for Transport**  
Department for Transport  
Great Minster House  
33 Horseferry Road  
London SW1P 4DR

**Winckworth Sherwood LLP**  
Minerva House  
5 Montague Close  
London SE1 9BB  
(Parliamentary Agents)

**Eversheds Sutherlands  
(International) LLP**  
1 Wood Street  
London EC2V 7WS  
(Parliamentary Agents)

**High Speed Two (HS2) Ltd**  
Two Snowhill  
Snow Hill Queensway  
Birmingham  
B4 6GA

## High Speed Rail (Crewe – Manchester) Plans and Sections

### SECTIONS VOLUME 3.2 | Pickmere - Agden and Ashley


**Secretary of State for Transport**  
Department for Transport  
Great Minster House  
33 Horseferry Road  
London SW1P 4DR

**Winckworth Sherwood LLP**  
Minerva House  
5 Montague Close  
London SE1 9BB  
(Parliamentary Agents)

**Eversheds Sutherlands  
(International) LLP**  
1 Wood Street  
London EC2V 7WS  
(Parliamentary Agents)

**High Speed Two (HS2) Ltd**  
Two Snowhill  
Snow Hill Queensway  
Birmingham  
B4 6GA


# SCHEME DIAGRAM

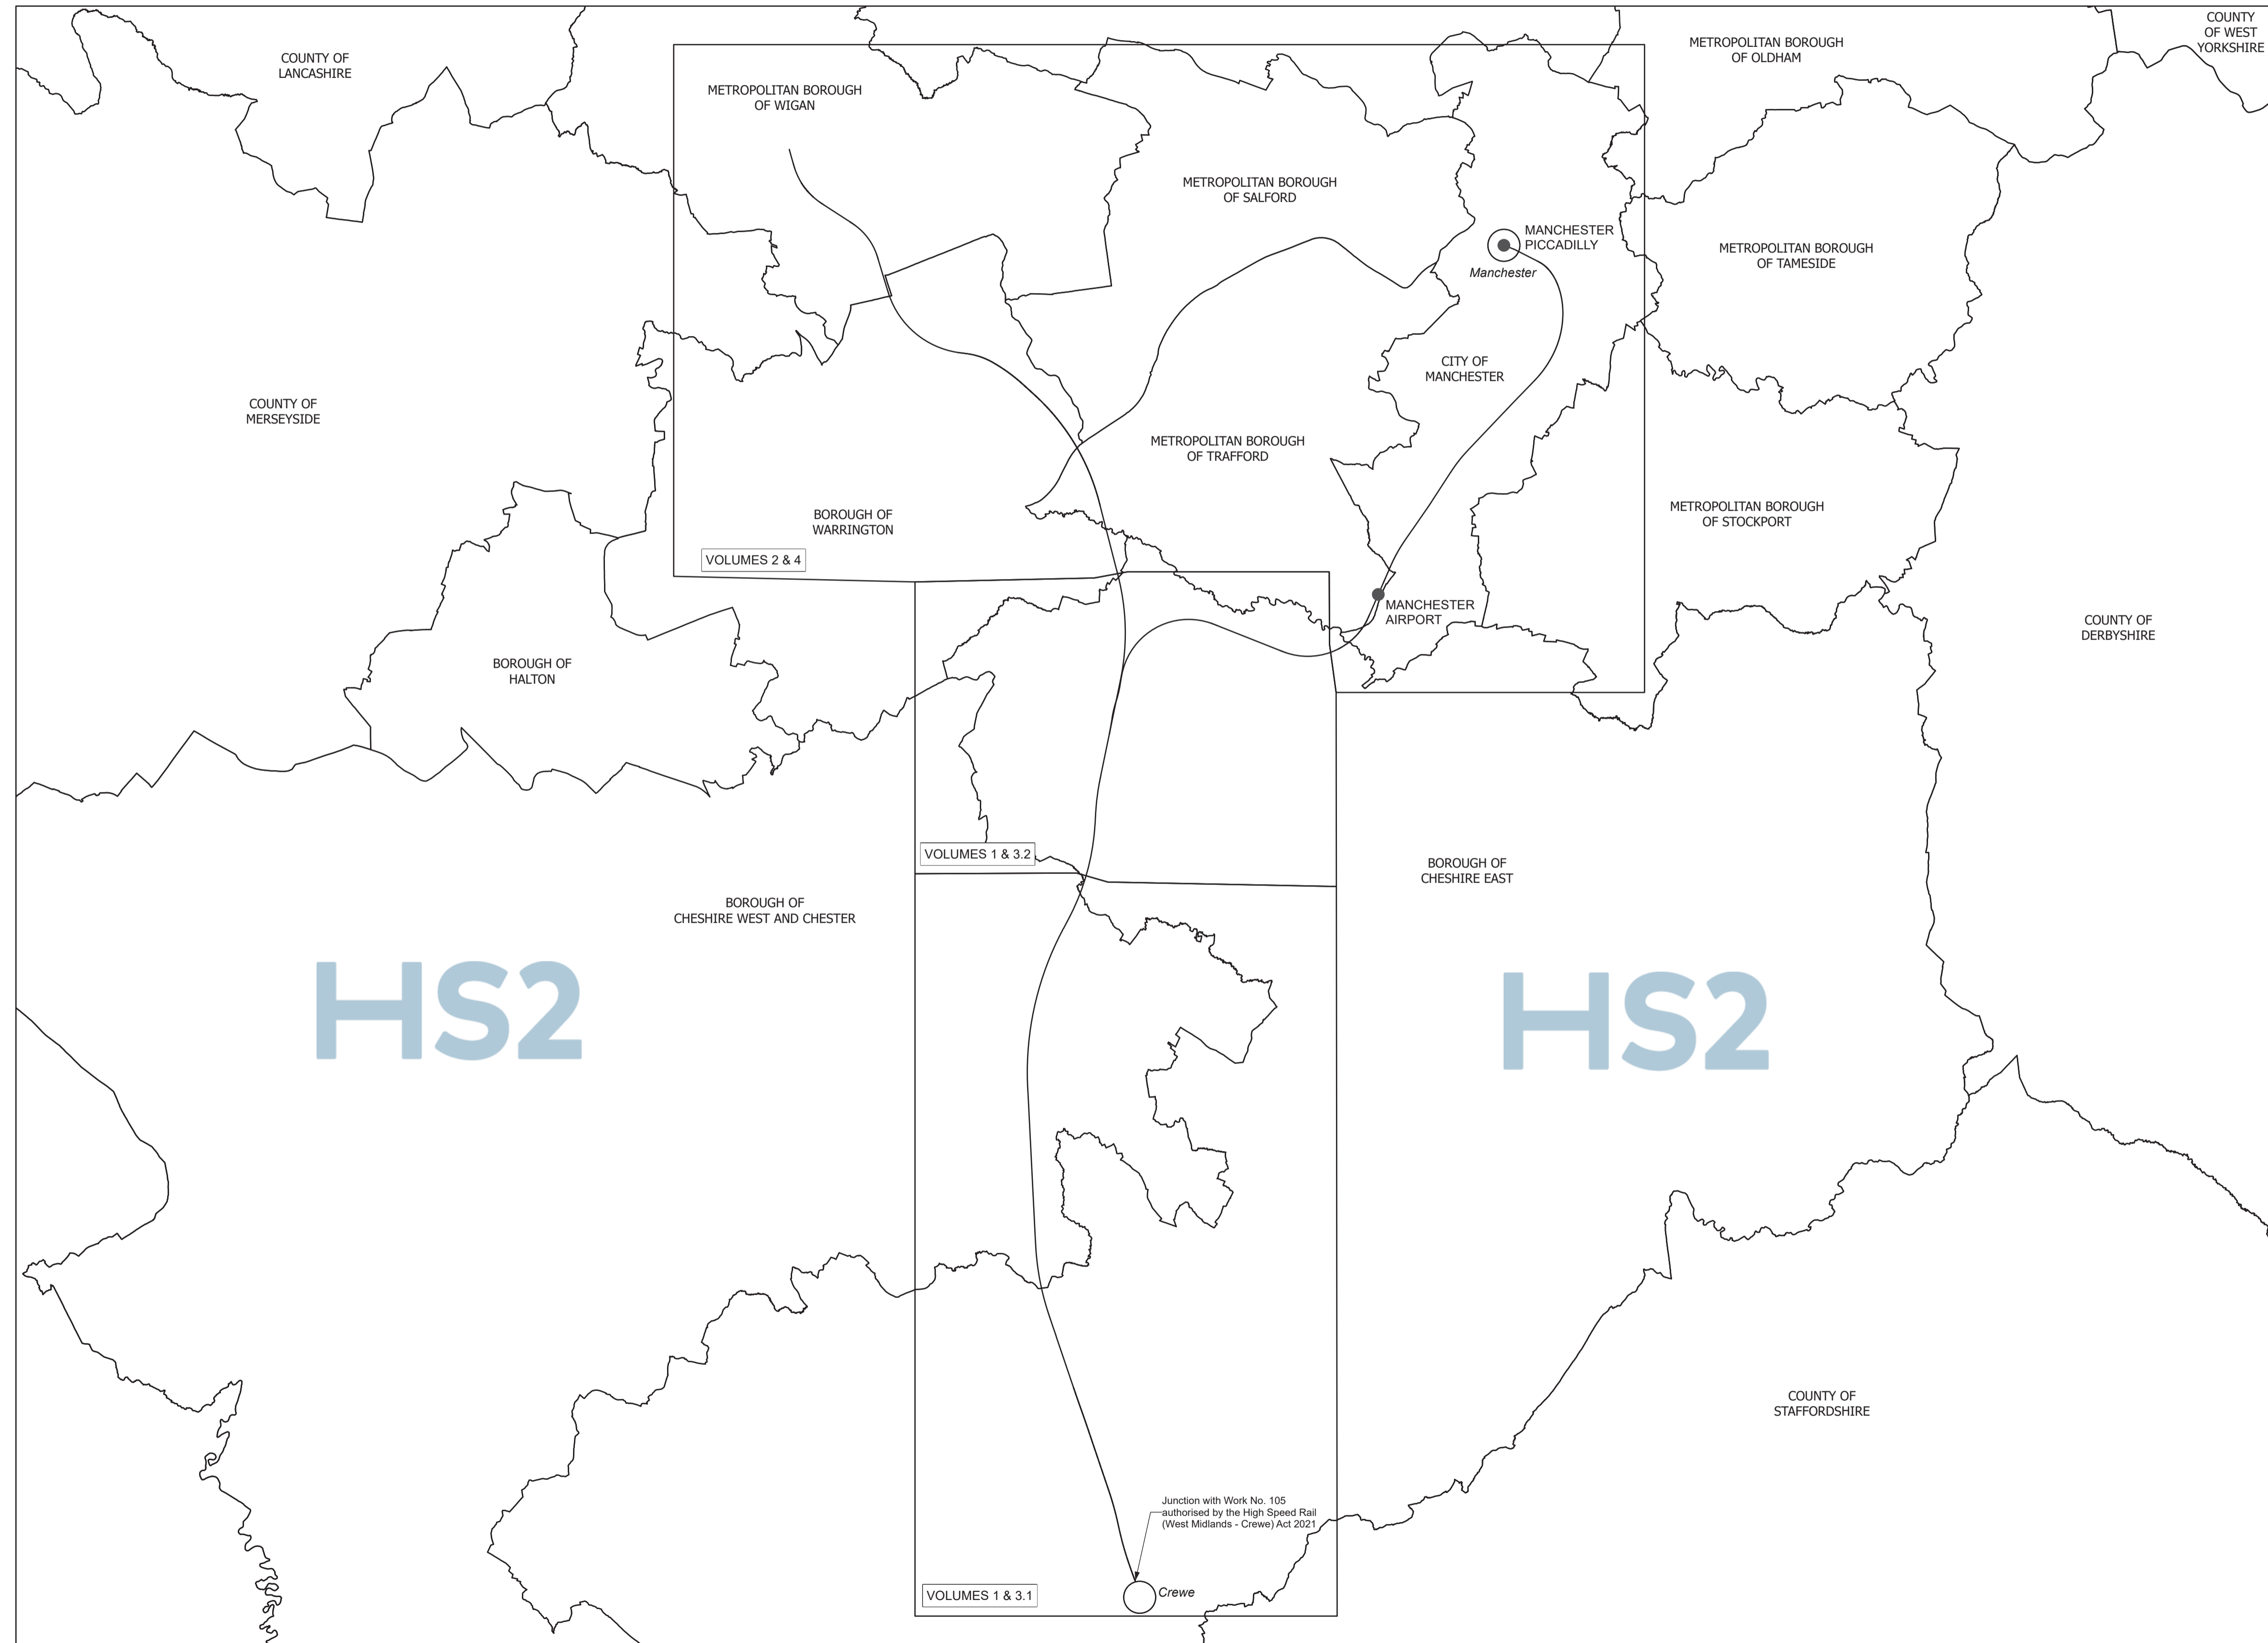

This map is based upon Ordnance Survey material with the permission of Ordnance Survey on behalf of the controller of Her Majesty's Stationery Office Crown copyright. Unauthorised reproduction infringes crown copyright and may lead to prosecution or civil proceedings (Ordnance Survey licence 100049190)



# SCHEME DIAGRAM

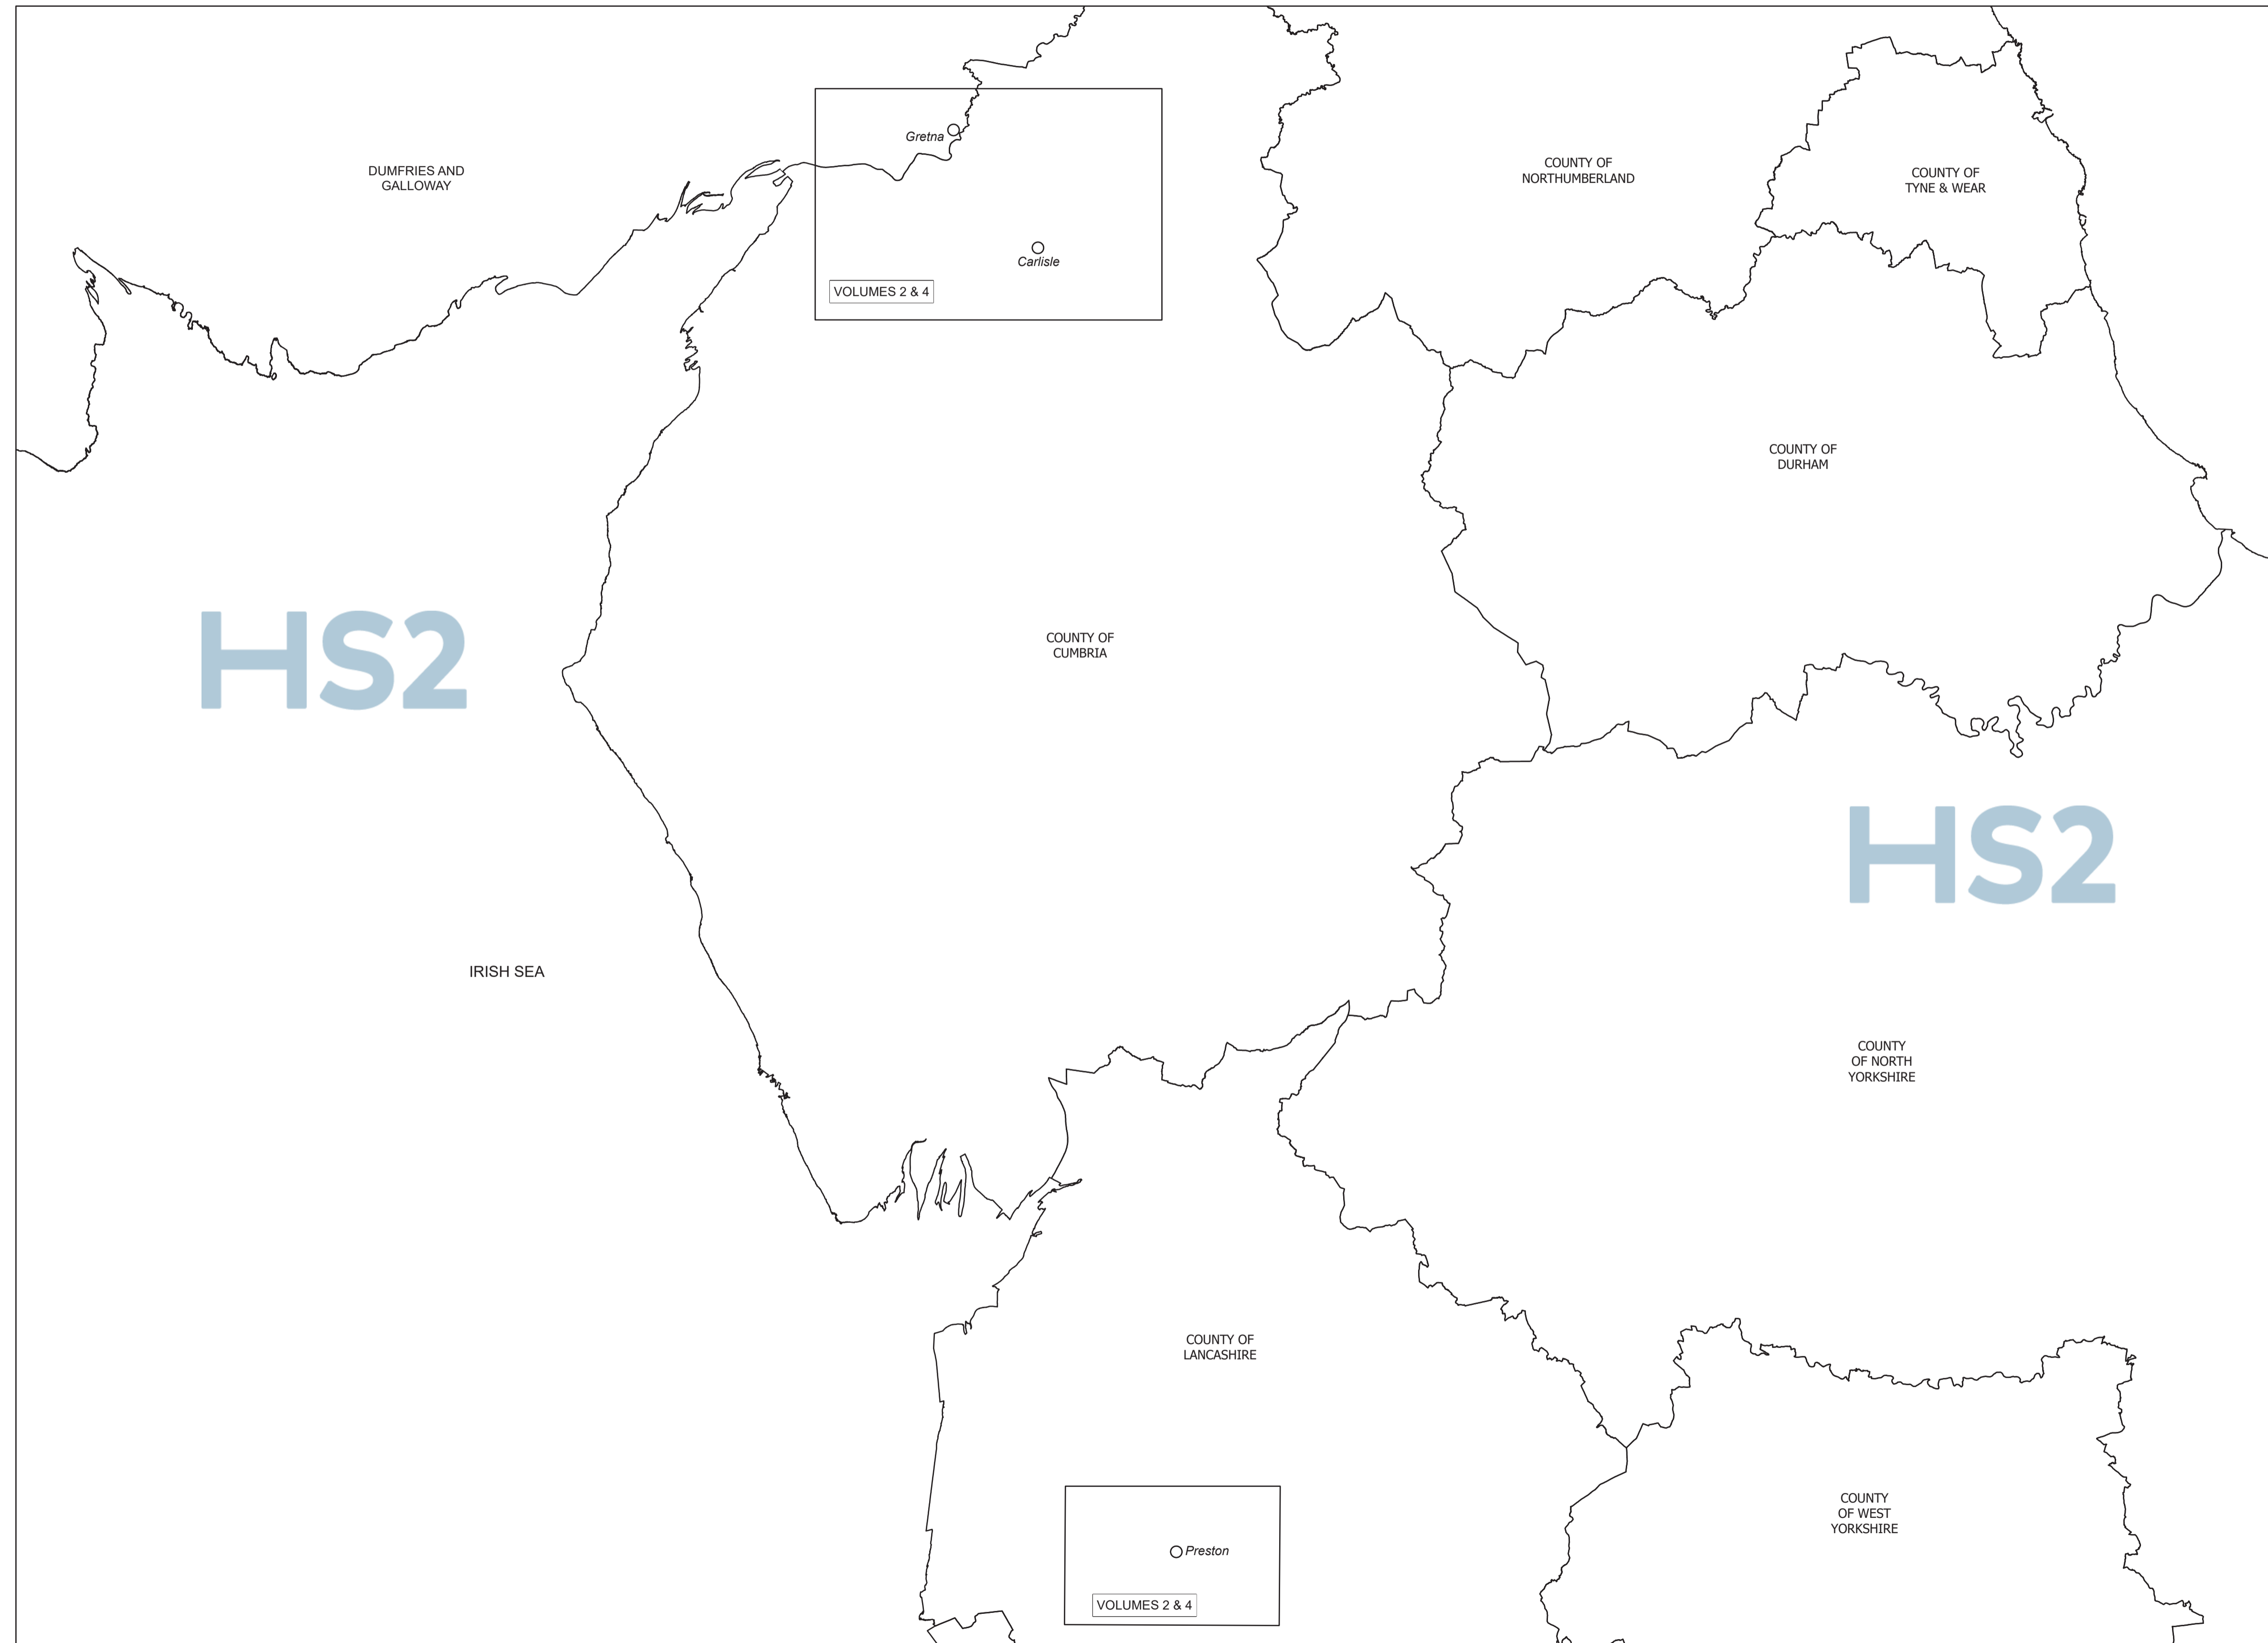

This map is based upon Ordnance Survey material with the permission of Ordnance Survey on behalf of the controller of Her Majesty's Stationery Office Crown copyright. Unauthorised reproduction infringes crown copyright and may lead to prosecution or civil proceedings (Ordnance Survey licence 100049190)

— HS2 CREWE - MANCHESTER ROUTE    ● HS2 STATION    ○ MAJOR CITY / TOWN

## INDEX OF WORKS

		Sheet Numbers				Sheet Numbers	
County of Cheshire - Borough of Cheshire East		Plans	Sections	County of Cheshire - Borough of Cheshire West and Chester		Plans	Sections
Work No. 1/1	Railway	1-01, 1-02, 1-04	3-01, 3-02	Work No. 1/48	Access Road	1-30	3-48
Work No. 1/1A	Railway	1-05, 1-06, 1-07, 1-12, 1-13, 1-16, 1-18	3-03, 3-04, 3-05, 3-06	Work No. 1/49	Temporary Realignment of Whatcroft Hall Lane	1-30	3-48
Work No. 1/2	Access Road	1-04	3-02	Work No. 1/50	Temporary Bridge over the Trent and Mersey Canal	1-30	3-48
Work No. 1/3	Access Road	1-04	3-02	Work No. 1/51	Access Road	1-30, 1-32	3-48
Work No. 1/4	Access Road	1-06	3-07	Work No. 1/51A	Access Road	1-30, 1-32	3-48
Work No. 1/5	Access Road	1-07, 1-12	3-07	Work No. 1/52	Access Road	1-31	3-49
Work No. 1/6	Railway	1-12, 1-13, 1-16, 1-18	3-08, 3-09	Work No. 1/53	Temporary Bridge over the Trent and Mersey Canal	1-32	3-49
Work No. 1/6A	Railway	1-19, 1-21	3-22	Work No. 1/54	Realignment of Davenham Road	1-32	3-49
Work No. 1/7	Railway	1-12, 1-13, 1-16, 1-18	3-10, 3-11	Work No. 1/55	Highway Widening	1-32	3-49
Work No. 1/8	Railway	1-12, 1-13, 1-16	3-12	Work No. 1/56	Realignment of Crowders Lane and Marsh Lane	1-36	3-49
Work No. 1/9	Railway	1-12, 1-13, 1-16, 1-18	3-13, 3-14	Work No. 1/57	Temporary realignment of the A530 King Street	1-32, 1-33	3-49
Work No. 1/10	Conveyor	1-12, 1-13, 1-16, 1-18	3-15, 3-16	Work No. 1/58	Diversion of a gas main	1-32, 1-33	3-49
Work No. 1/10A	Conveyor	1-19, 1-21	3-24, 3-25	Work No. 1/59	Diversion of a gas main	1-32, 1-33	3-50
Work No. 1/11	Temporary footbridge over the West Coast Main Line	1-12	3-15	Work No. 1/60	Realignment of the A530 King Street	1-33	3-50
Work No. 1/12	Road	1-12	3-13	Work No. 1/61	Road	1-36	3-50
Work No. 1/13	Realignment of Warmingham Road and Groby Road	1-14	3-25	Work No. 1/62	Diversion of Pennys Lane	1-33	3-50
Work No. 1/14	Railway	1-13, 1-16, 1-18	3-17	Work No. 1/62A	Access Road	1-33	3-50
Work No. 1/15	Diversion of a watercourse	1-13, 1-16, 1-18	3-18, 3-19	Work No. 1/62B	Access Road	1-33	3-50
Work No. 1/16	Footbridge	1-13	3-19	Work No. 1/63	Realignment of the A556 Shurlach Road	1-33, 1-35	3-51
Work No. 1/17	Railway	1-13, 1-16, 1-18	3-19, 3-20	Work No. 1/63A	Diversion of Birches Lane	1-35	3-52
Work No. 1/17A	Railway	1-19, 1-21	3-26	Work No. 1/63B	Access Road	1-35	3-52
Work No. 1/18	Access Road	1-13, 1-15	3-21	Work No. 1/63C	Access Road	1-35	3-52
Work No. 1/19	Access Road	1-14	3-28	Work No. 1/63D	Access Road	1-35	3-52
Work No. 1/20	Diversion of a gas main	1-18	3-19	Work No. 1/64	Diversion of a gas main	1-33, 1-36, 1-37	3-53, 3-54
Work No. 1/21	Railway	1-19, 1-21	3-29	Work No. 1/65	Access Road	1-33, 1-35	3-55
Work No. 1/22	Railway	1-19, 1-21	3-35	Work No. 1/66	Diversion of a gas main	1-33, 1-35	3-55
Work No. 1/23	Access Road	1-19	3-34	Work No. 1/67	Diversion of a gas main	1-35, 1-36, 1-37	3-54
Work No. 1/24	Access Road	1-19	3-34	Work No. 1/68	Diversion of a gas main	1-35, 1-36, 1-37	3-55
Work No. 1/25	Access Road	1-19	3-38	Work No. 1/69	Temporary Bridge over Wade Brook	1-35	3-55
Work No. 1/26	Railway	1-19, 1-21	3-37	Work No. 1/70	Temporary Bridge over Wade Brook	1-35	3-55
Work No. 1/27	Realignment of the A530 Nantwich Road	1-21	3-38	Work No. 1/71	Diversion of a gas main	1-37	3-56
Work No. 1/27A	Access Road	1-21	3-38	Work No. 1/72	Temporary realignment of the A556 Chester Road	1-37	3-56
Work No. 1/27B	Access Road	1-21	3-38	Work No. 1/73	Temporary realignment of the A559 Manchester Road	1-37	3-56
				Work No. 1/74	Diversion of a fuel pipeline	1-37	3-56
County of Cheshire - Borough of Cheshire West and Chester				County of Cheshire - Borough of Cheshire East			
Work No. 1/6A	Railway	1-21, 1-22, 1-24, 1-26, 1-28	3-22, 3-23, 3-24	Work No. 1/21	Railway	1-37, 1-38, 1-39, 1-41, 1-43	3-34, 3-57, 3-58
Work No. 1/10A	Conveyor	1-21, 1-22	3-24, 3-25	Work No. 1/21A	Railway	1-43, 1-45, 1-47, 1-50	3-67, 3-68
Work No. 1/10B	Conveyor	1-21	3-25	Work No. 1/64	Diversion of a gas main	1-37	3-54
Work No. 1/17A	Railway	1-21, 1-22, 1-24, 1-26, 1-28	3-26, 3-27, 3-28	Work No. 1/71	Diversion of a gas main	1-37	3-56
Work No. 1/21	Railway	1-21, 1-22, 1-24, 1-26, 1-28, 1-30, 1-32	3-29, 3-30, 3-31, 3-32, 3-33	Work No. 1/72	Temporary realignment of the A556 Chester Road	1-37	3-56
Work No. 1/22	Railway	1-33, 1-35, 1-37	3-34	Work No. 1/73	Temporary realignment of the A559 Manchester Road	1-37	3-56
Work No. 1/26	Railway	1-21, 1-22, 1-24	3-35, 3-36	Work No. 1/75	Temporary Bridge over Peover Eye	1-37	3-56
Work No. 1/27	Realignment of the A530 Nantwich Road	1-21	3-37	Work No. 1/76	Temporary Bridge over Smoker Brook	1-37	3-56
Work No. 1/27B	Access Road	1-21	3-38	Work No. 1/77	Diversion of a gas main	1-38, 1-39	3-59
Work No. 1/27C	Access Road	1-21	3-39	Work No. 1/78	Access Road	1-38	3-59
Work No. 1/27D	Access Road	1-21	3-39	Work No. 1/79	Access Road	1-39	3-58
Work No. 1/27E	Access Road	1-21	3-39	Work No. 1/80	Access Road	1-39	3-58
Work No. 1/28	Bridge	1-21	3-39	Work No. 1/81	Access Road	1-39	3-59
Work No. 1/29	Railway	1-21, 1-22	3-37	Work No. 1/82	Diversion of a gas main	1-39	3-60
Work No. 1/30	Railway	1-21	3-39	Work No. 1/83	Diversion of Flittogate Lane	1-39	3-60
Work No. 1/31	Railway	1-21	3-39	Work No. 1/83A	Access Road	1-39	3-60
Work No. 1/32	Railway	1-21, 1-22, 1-24, 1-26	3-40, 3-41	Work No. 1/83B	Temporary diversion of Flittogate Lane	1-39	3-60
Work No. 1/33	Railway	1-21, 1-22	3-40	Work No. 1/84	Realignment of Pickmere Lane	1-39	3-60
Work No. 1/34	Road	1-22, 1-24	3-42	Work No. 1/85	Realignment of School Lane and Frog Lane	1-39, 1-40	3-61
Work No. 1/34A	Access Road	1-22	3-42	Work No. 1/86	Temporary Bridge over Waterless Brook	1-39	3-60
Work No. 1/34B	Access Road	1-22	3-42	Work No. 1/87	Temporary Bridge over Tabley Brook	1-39	3-60
Work No. 1/34C	Access Road	1-24	3-42	Work No. 1/88	Access Road	1-41, 1-42	3-61
Work No. 1/34D	Road	1-24	3-42	Work No. 1/89	Highway Widening	1-42	3-61
Work No. 1/35	Diversion of a gas main	1-22, 1-23, 1-24	3-43	Work No. 1/92	Access Road	1-41	3-61
Work No. 1/36	Access Road	1-22, 1-24	3-44	Work No. 1/93	Realignment of the M6 Motorway	1-41	3-61
Work No. 1/37	Realignment of the A530 Nantwich Road and Coal Pit Lane	1-24	3-44	Work No. 1/94	Railway	1-43, 1-45, 1-47	3-62
Work No. 1/37A	Temporary realignment of the A530 Nantwich Road	1-24	3-44	Work No. 1/95	Railway	1-43, 1-45	3-63
Work No. 1/38	Realignment of Clive Green Lane	1-24, 1-25	3-44	Work No. 1/96	Diversion of a gas main	1-43, 1-45, 1-46, 1-48, 1-51, 1-52	3-64, 3-65
Work No. 1/38A	Access Road	1-24	3-45	Work No. 1/97	Access Road	1-43, 1-44	3-66
Work No. 1/38B	Access Road	1-25	3-45	Work No. 1/97A	Access Road	1-43	3-66
Work No. 1/38C	Temporary realignment of Clive Green Lane	1-25	3-45	Work No. 1/97B	Road	1-43	3-66
Work No. 1/39	Temporary bridge over the Shropshire Union Canal	1-24	3-45	Work No. 1/98	Railway	1-43, 1-45, 1-47, 1-48, 1-52, 1-53, 1-55	3-69, 3-70, 3-71, 3-72
Work No. 1/40	Access Road	1-24, 1-26	3-45	Work No. 1/99	Highway Widening	1-56, 1-61	3-72
Work No. 1/41	Diversion of the A54 Middlewich Road and A533 Northwich Road	1-26	3-46	Work No. 1/100	Highway Widening	1-44	3-73
Work No. 1/41A	Access Road	1-26	3-46	Work No. 1/101	Railway	1-43, 1-45	3-73
Work No. 1/42	Realignment of the A54 Middlewich Road	1-26	3-46	Work No. 1/102	Highway Widening	1-43	3-73
Work No. 1/42A	Realignment of Birch Lane	1-26	3-46	Work No. 1/103	Highway Widening	1-43	3-73
Work No. 1/42B	Access Road	1-26	3-46	Work No. 1/104	Diversion of Hoo Green Lane	1-45	3-73
Work No. 1/43	Access Road	1-26	3-46	Work No. 1/105	Access Road	1-45	3-74
Work No. 1/44	Access Road	1-28	3-47	Work No. 1/106	Realignment of the A50 Knutsford Road	1-45	3-74
Work No. 1/45	Temporary Bridge over the River Dane	1-28	3-47	Work No. 1/106A	Temporary realignment of the A50 Knutsford Road	1-45	3-74
Work No. 1/46	Temporary Bridge over the River Dane	1-28	3-47	Work No. 1/107	Diversion of a gas main	1-45, 1-48, 1-50, 1-52	3-74, 3-75
Work No. 1/47	Access Road	1-28, 1-30	3-47	Work No. 1/108	Access Road	1-48	3-76
Work No. 1/47A	Access Road	1-30	3-48	Work No. 1/109	Access Road	1-48	3-76
				Work No. 1/110	Diversion of a gas main	1-45, 1-48, 1-51, 1-52	3-76, 3-77





## INDEX OF WORKS

County of Cheshire - Borough of Cheshire East		Sheet Numbers	
	Plans		Sections
Work No. 1/111	Realignment of Peacock Lane	1-47, 1-48	3-78
Work No. 1/111A	Access Road	1-47, 1-48	3-78
Work No. 1/111B	Access Road	1-48	3-78
Work No. 1/111C	Road	1-47	3-78
Work No. 1/111D	Access Road	1-47	3-78
Work No. 1/112	Access Road	1-48, 1-52	3-79
Work No. 1/113	Temporary Bridge	1-48	3-79
Work No. 1/114	Temporary Bridge	1-48	3-79
Work No. 1/115	Temporary Bridge over Millington Clough	1-48	3-79
Work No. 1/116	Aqueduct	1-47	3-79
Work No. 1/117	Bridge	1-47	3-79
Work No. 1/118	Realignment of Moss Lane and Agden Lane	1-47	3-79
Work No. 1/119	Bridge	1-50	3-79
Work No. 1/119A	Temporary realignment of the M56 Motorway	1-50, 1-51	3-80
Work No. 1/120	Access Road	1-50	3-80
Work No. 1/121	Diversion of a gas main	1-50	3-80
Work No. 1/122	Access Road	1-50	3-80
Work No. 1/123	Temporary realignment of the A56 Lymm Road	1-50	3-81
Work No. 1/124	Access Road	1-52	3-81
Work No. 1/125	Highway Widening	1-52	3-81
Work No. 1/126	Temporary Bridge over Agden Brook	1-52	3-81
Work No. 1/127	Temporary Bridge over Agden Brook	1-52	3-81
Work No. 1/128	Diversion of a fuel pipeline	1-48, 1-52	3-81
Work No. 1/129	Highway Widening	1-52	3-82
Work No. 1/130	Realignment of Millington Lane	1-52	3-82
Work No. 1/130A	Access Road	1-52	3-82
Work No. 1/131	Railway	1-52, 1-53, 1-55	3-82, 3-83
Work No. 1/131A	Railway	1-53, 1-55	3-84
Work No. 1/132	Access Road	1-52, 1-53	3-84
Work No. 1/132A	Access Road	1-53	3-83
Work No. 1/133	Realignment of the A556	1-53	3-83
Work No. 1/133A	Access Road	1-53	3-83
Work No. 1/133B	Temporary realignment of the A556	1-53	3-83
Work No. 1/134	Access Road	1-53	3-83
Work No. 1/134A	Access Road	1-53	3-85
Work No. 1/134B	Access Road	1-53, 1-55	3-85
Work No. 1/135	Temporary Bridge over Blackburn's Brook	1-55	3-85
Work No. 1/136	Temporary Bridge over Blackburn's Brook	1-55	3-85
Work No. 1/137	Temporary Bridge over Birkin Brook	1-55	3-85
Work No. 1/138	Temporary Bridge over Birkin Brook	1-55	3-85
Work No. 1/138A	Footbridge over the Birkin Brook	1-55	3-85
Work No. 1/139	Railway	1-55, 1-56	3-86
Work No. 1/140	Railway	1-55, 1-56	3-86
Work No. 1/140A	Railway	1-56	3-86
Work No. 1/140B	Railway	1-56	3-86
Work No. 1/140C	Railway	1-56	3-86
Work No. 1/141	Railway	1-55, 1-56, 1-59	3-87, 3-88
Work No. 1/141A	Railway	1-56	3-87
Work No. 1/141B	Railway	1-56, 1-59	3-88
Work No. 1/141C	Railway	1-56	3-88
Work No. 1/141D	Railway	1-56	3-88
Work No. 1/142	Diversion of Ashley Road	1-56	3-89
Work No. 1/142A	Access Road	1-56	3-89
Work No. 1/142B	Access Road	1-56	3-89
Work No. 1/142C	Temporary realignment of Ashley Road	1-56	3-89
Work No. 1/143	Diversion of a watercourse	1-56, 1-61	3-89
Work No. 1/144	Realignment of Mobberley Road	1-56, 1-59, 1-61	3-90
Work No. 1/144A	Road	1-61	3-90
Work No. 1/144B	Access Road	1-56, 1-61	3-90
Work No. 1/145	Access Road	1-61	3-90

# SECTIONS



FOR PLAN OF WORK SEE SHEET Nos. 1-38 and 1-39

IN PARLIAMENT - SESSION 2021-22  
HIGH SPEED RAIL  
(CREWE - MANCHESTER)  
Work No. 1/21 (Railway)

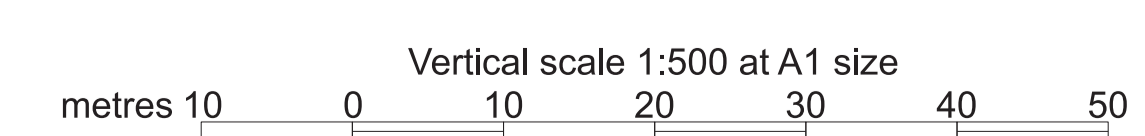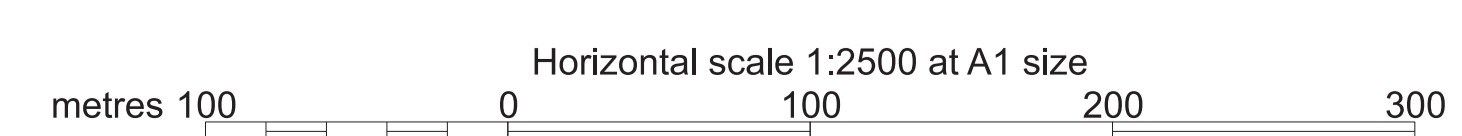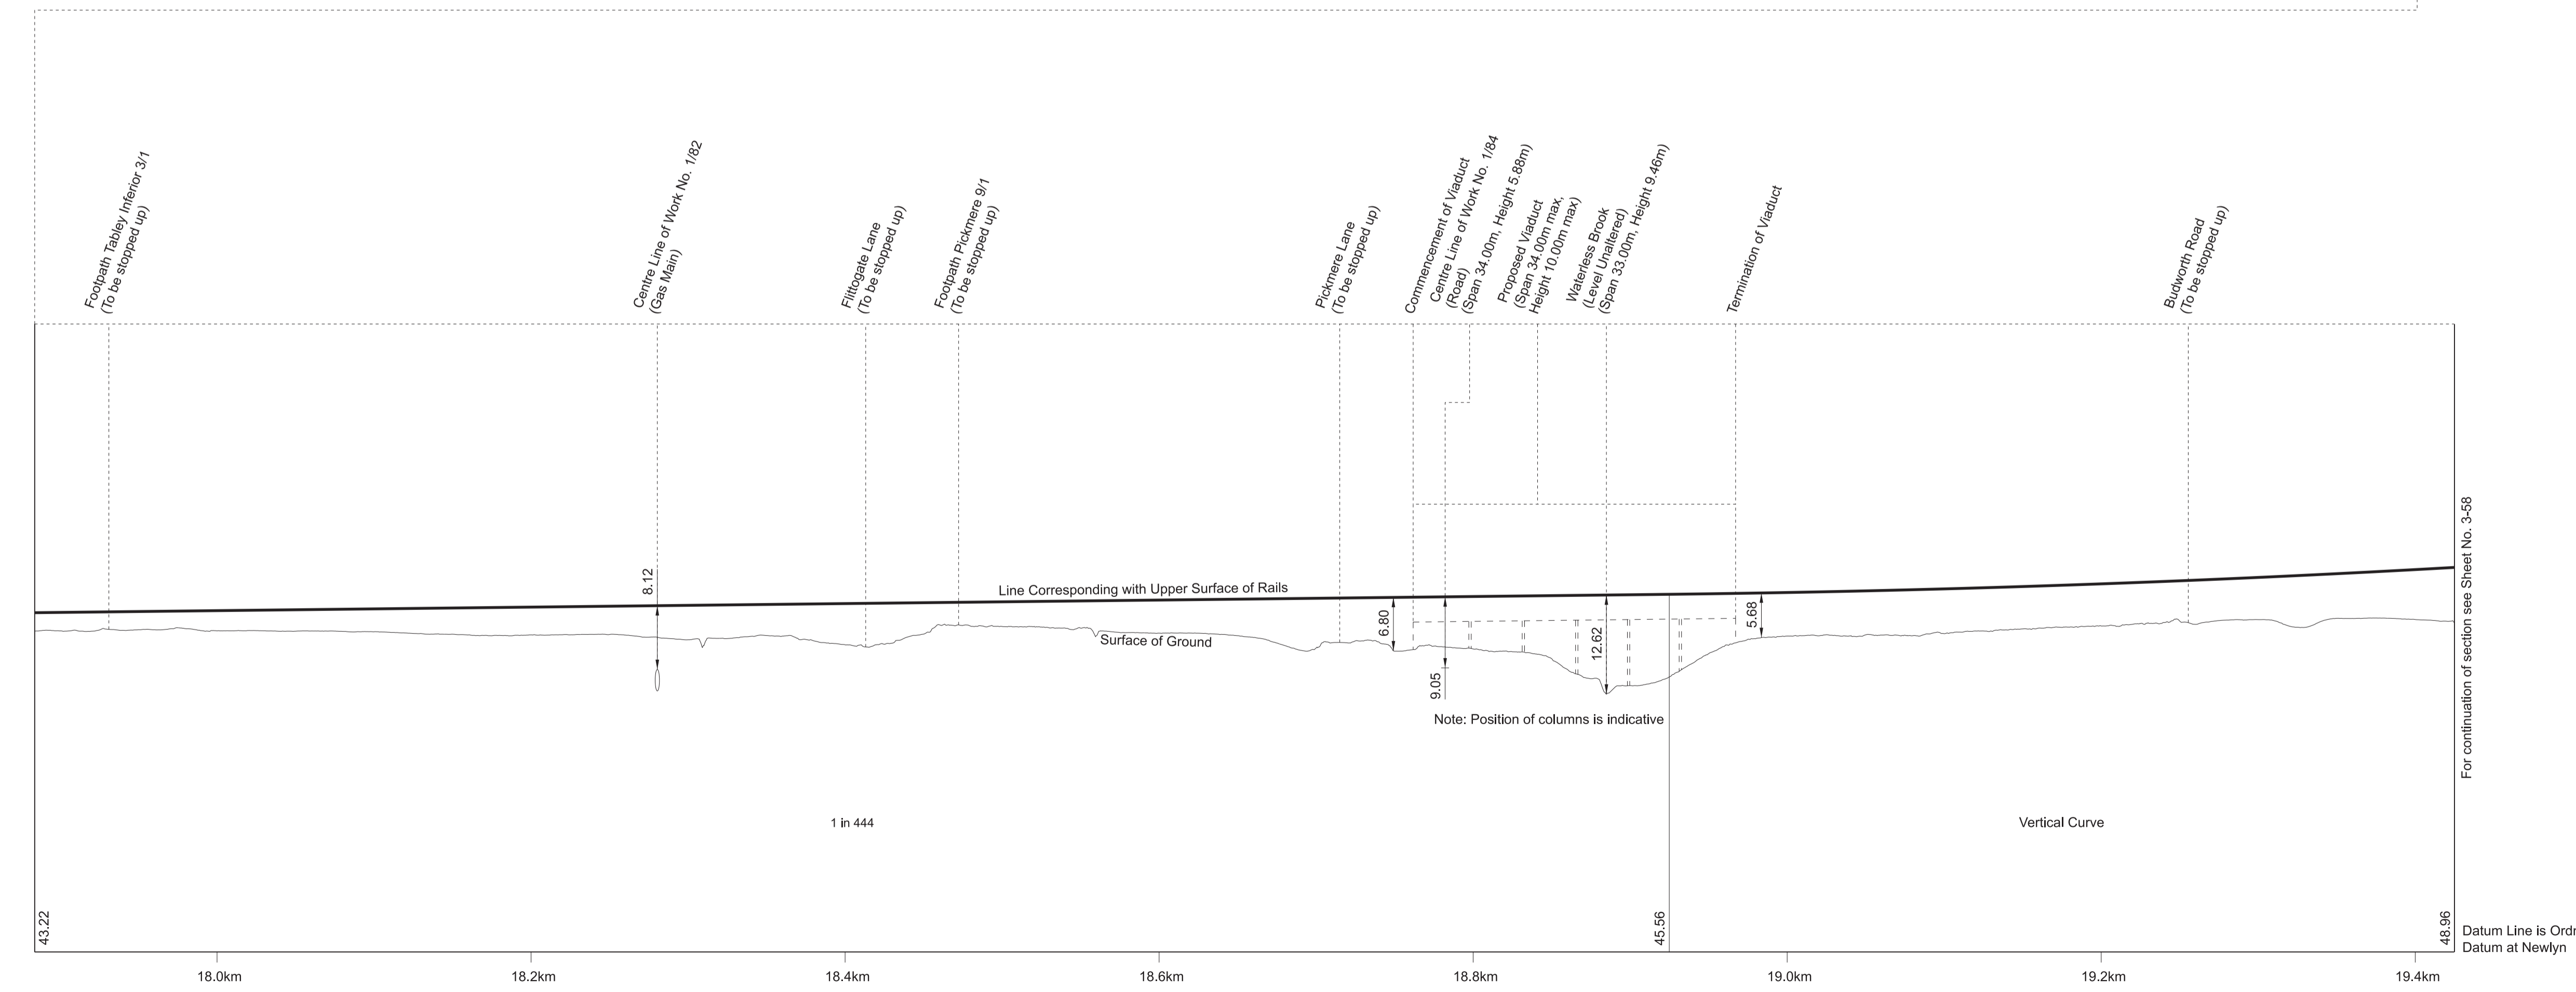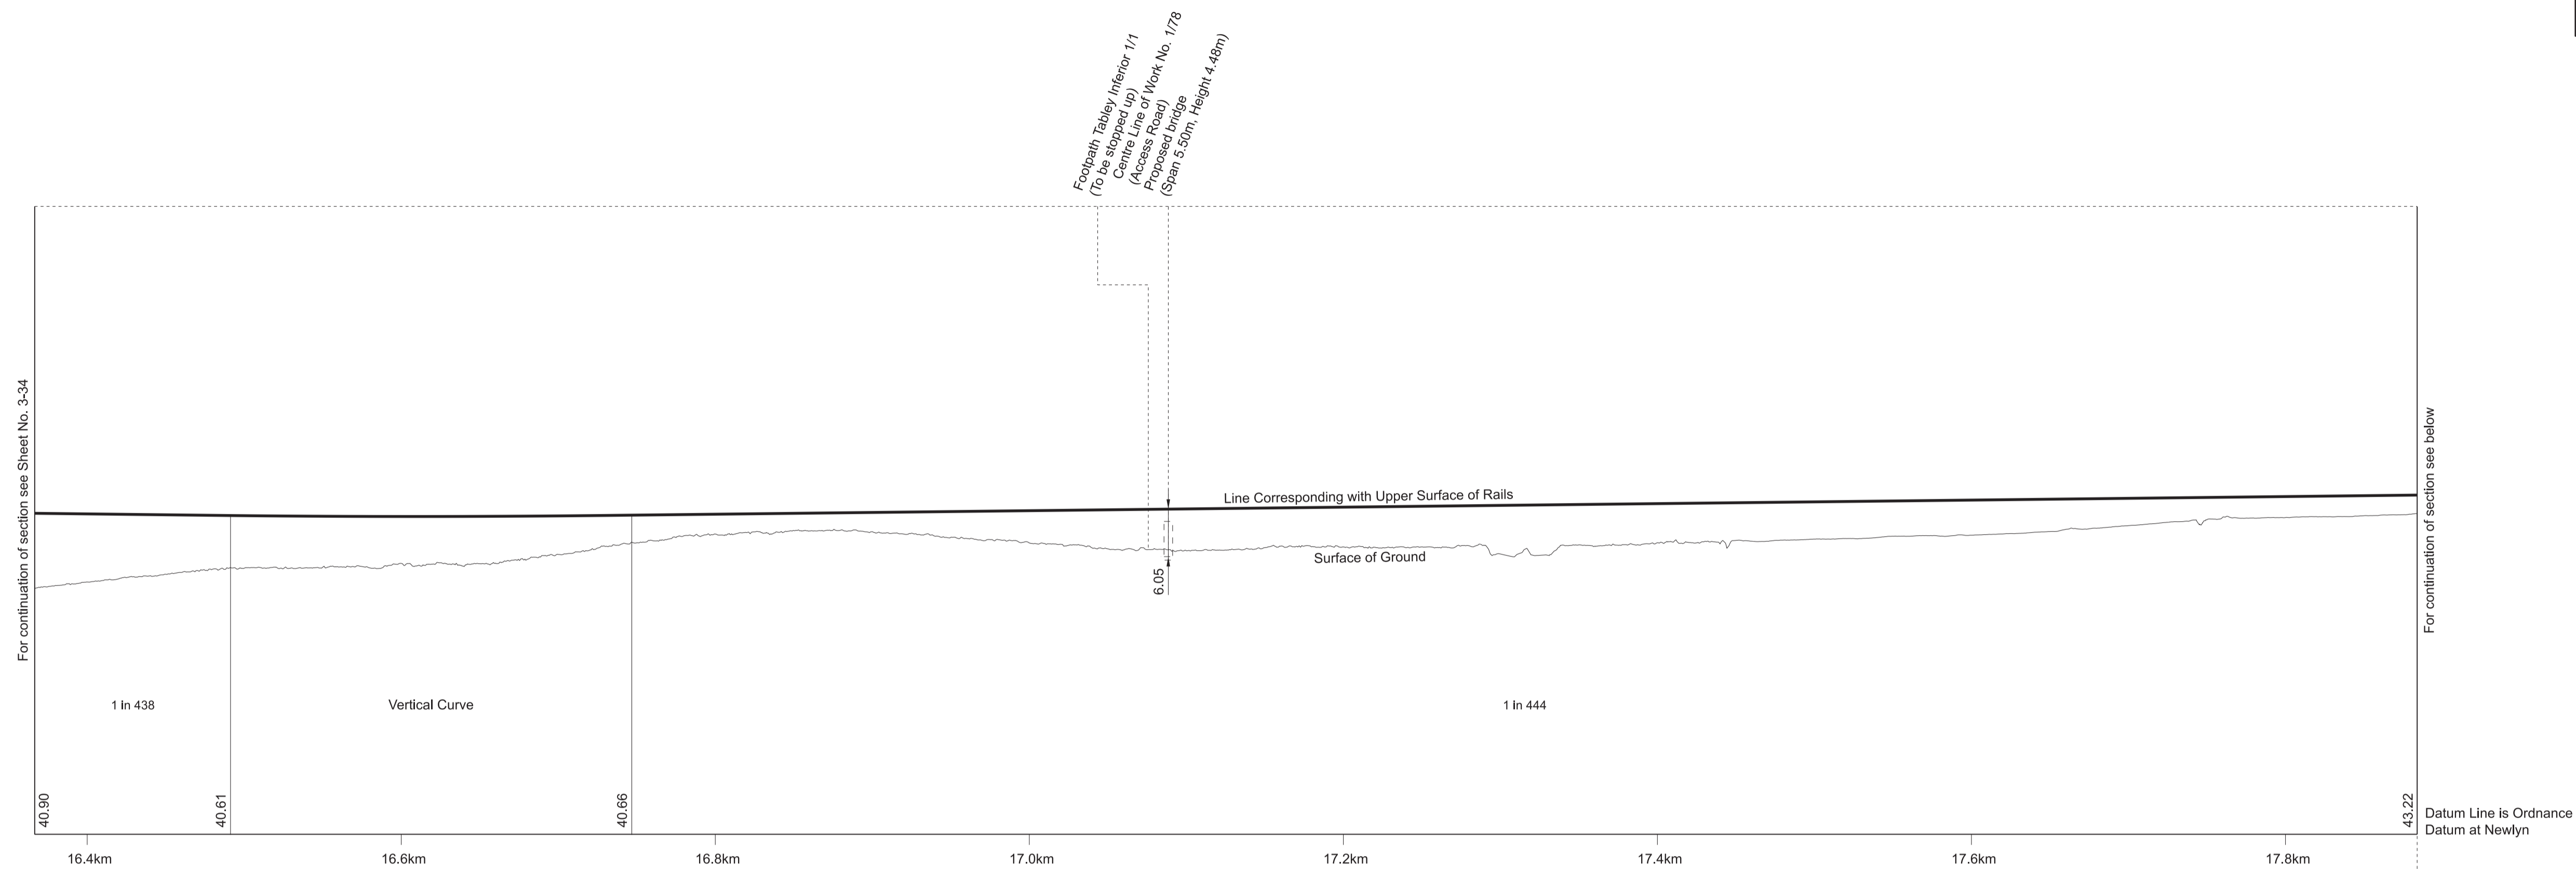


# SECTIONS




## WORK No. 1/21 FOR PLAN OF WORK SEE SHEET Nos. 1-41 and 1-43

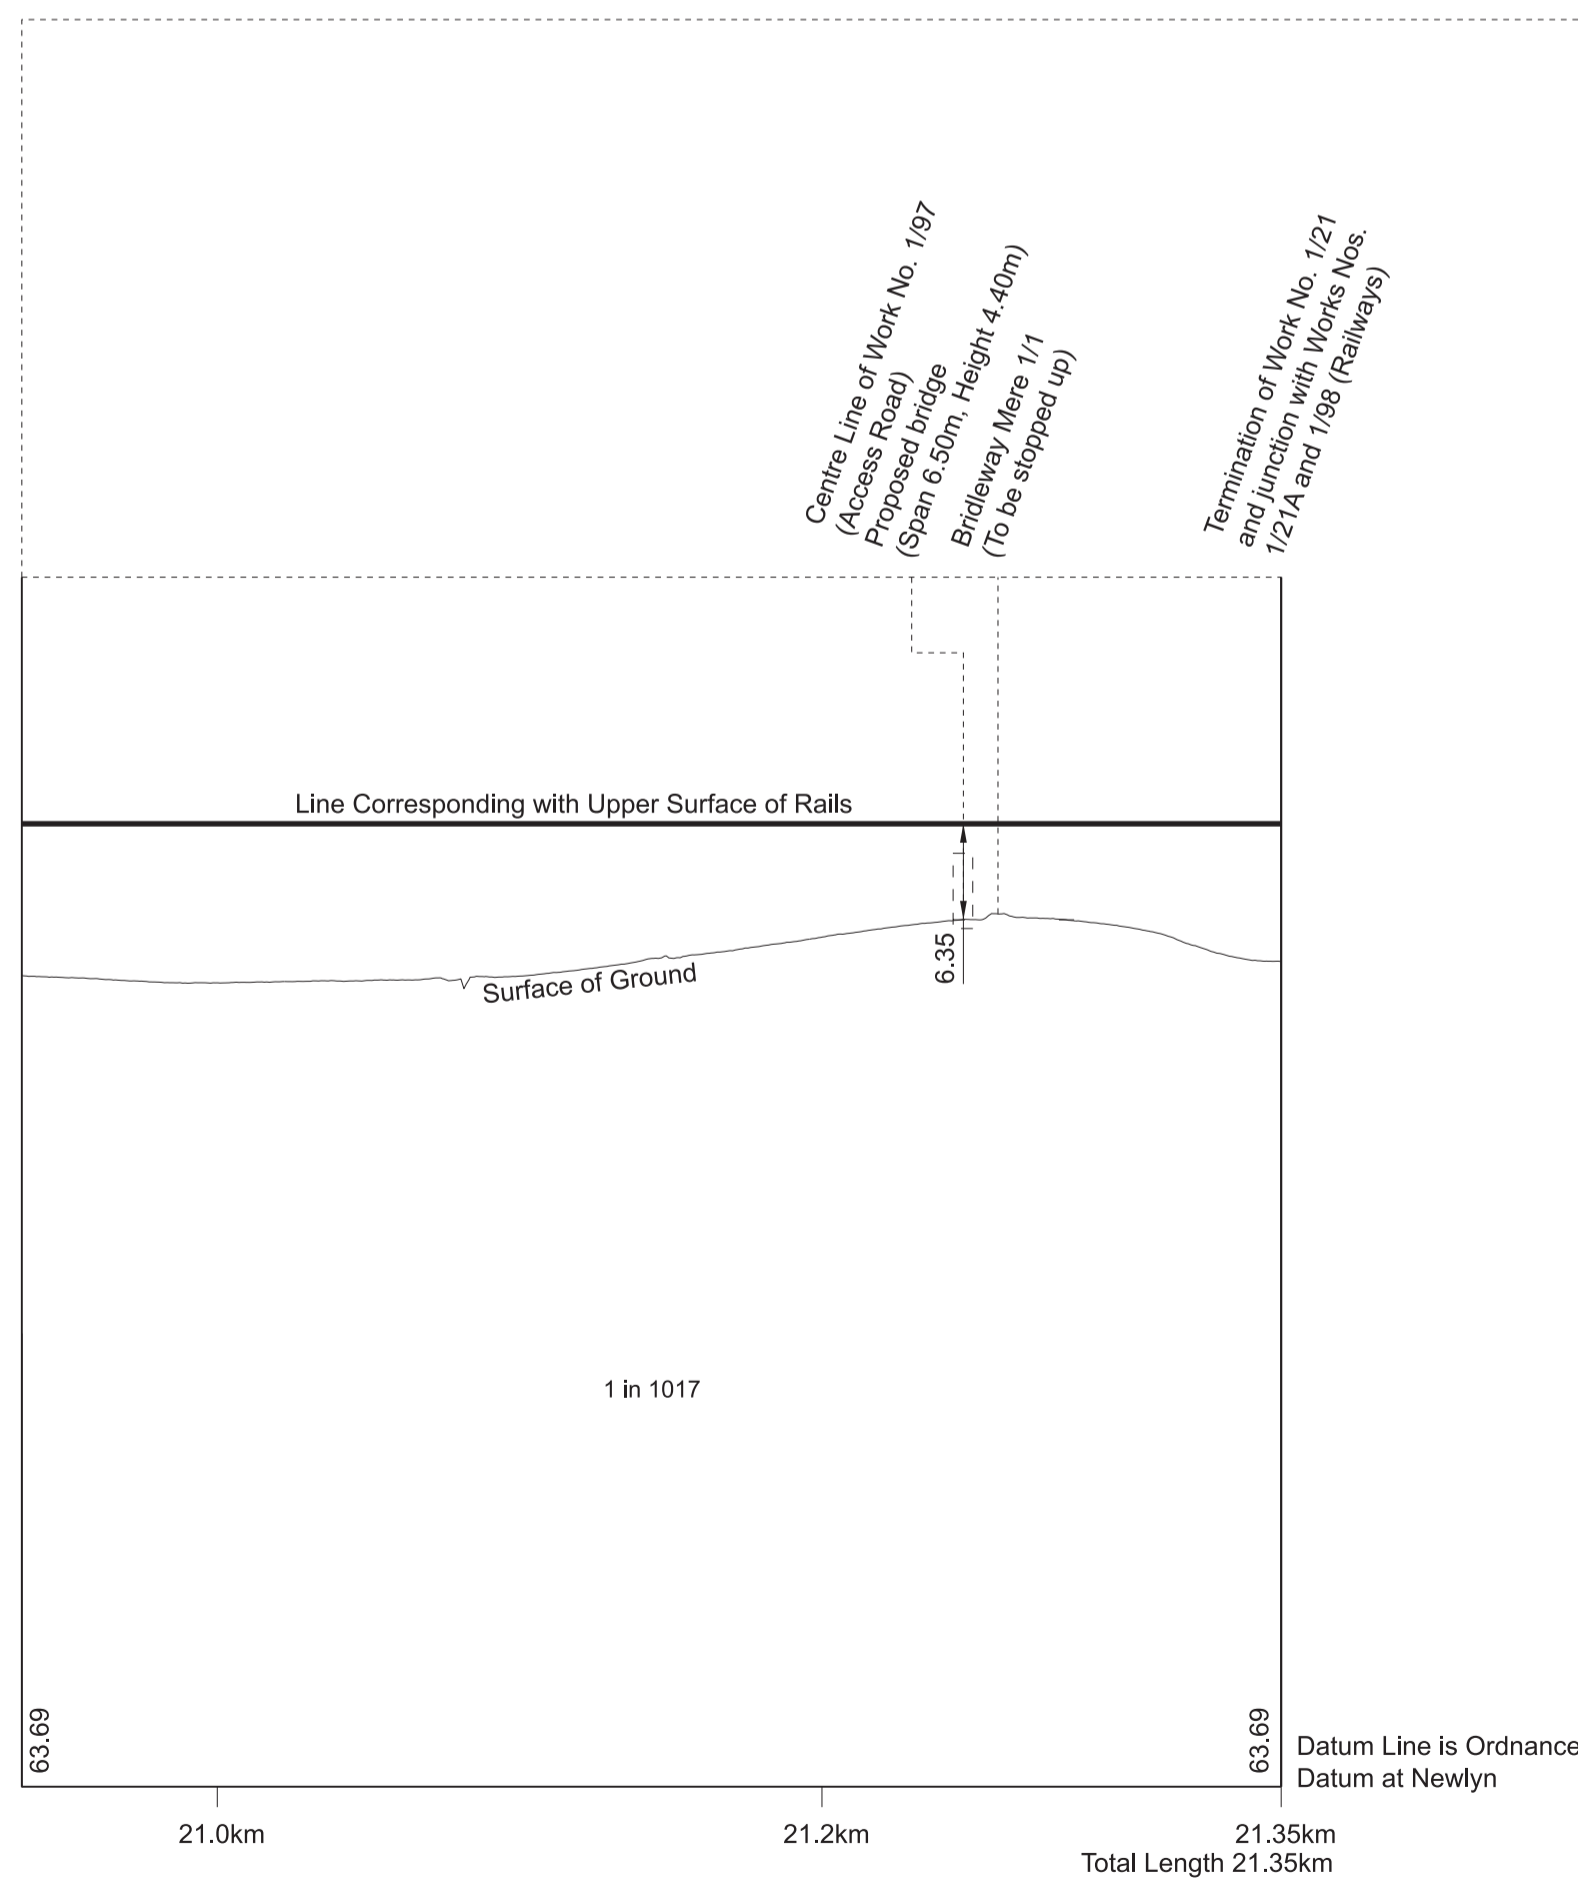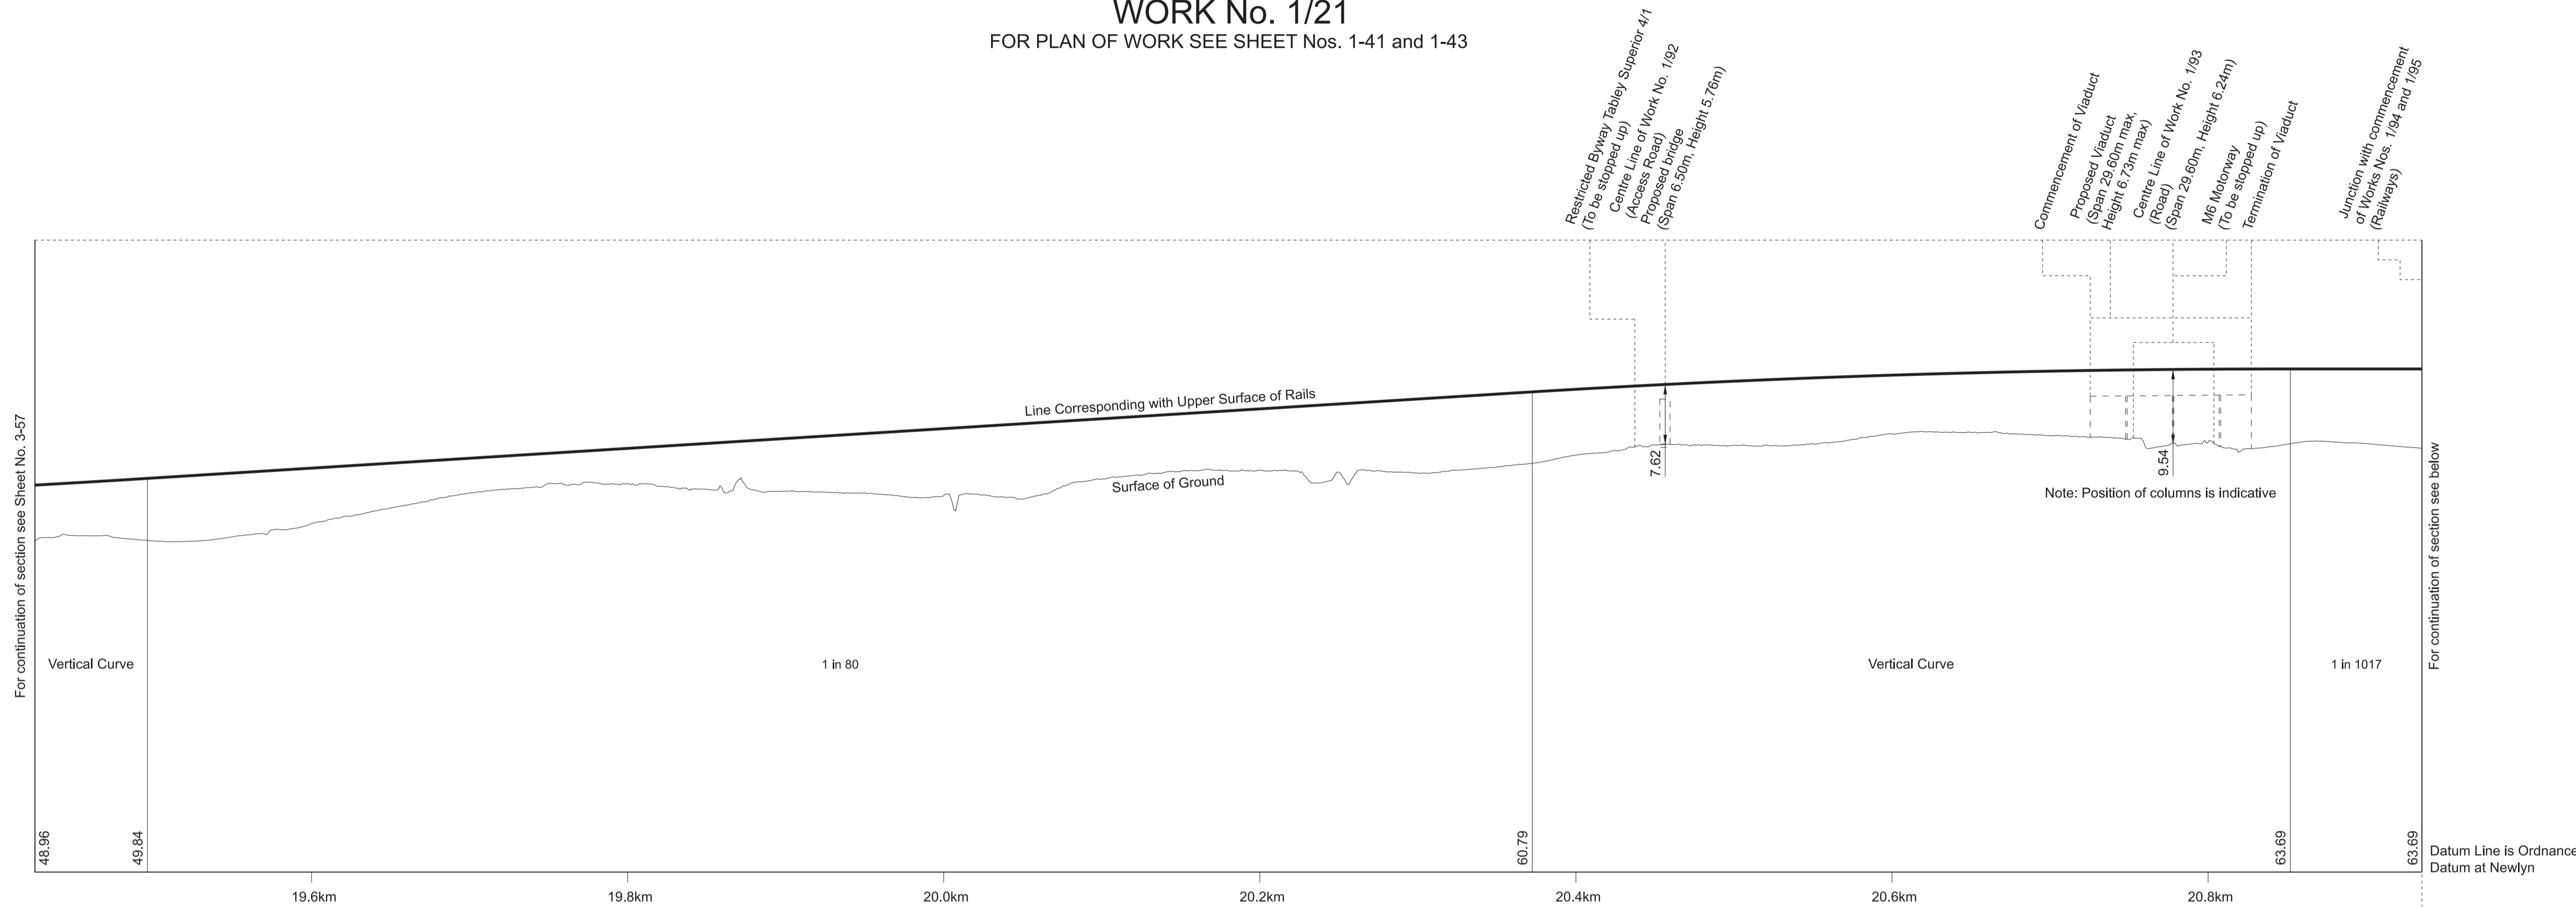

## WORK No. 1/79 FOR PLAN OF WORK SEE SHEET No. 1-39

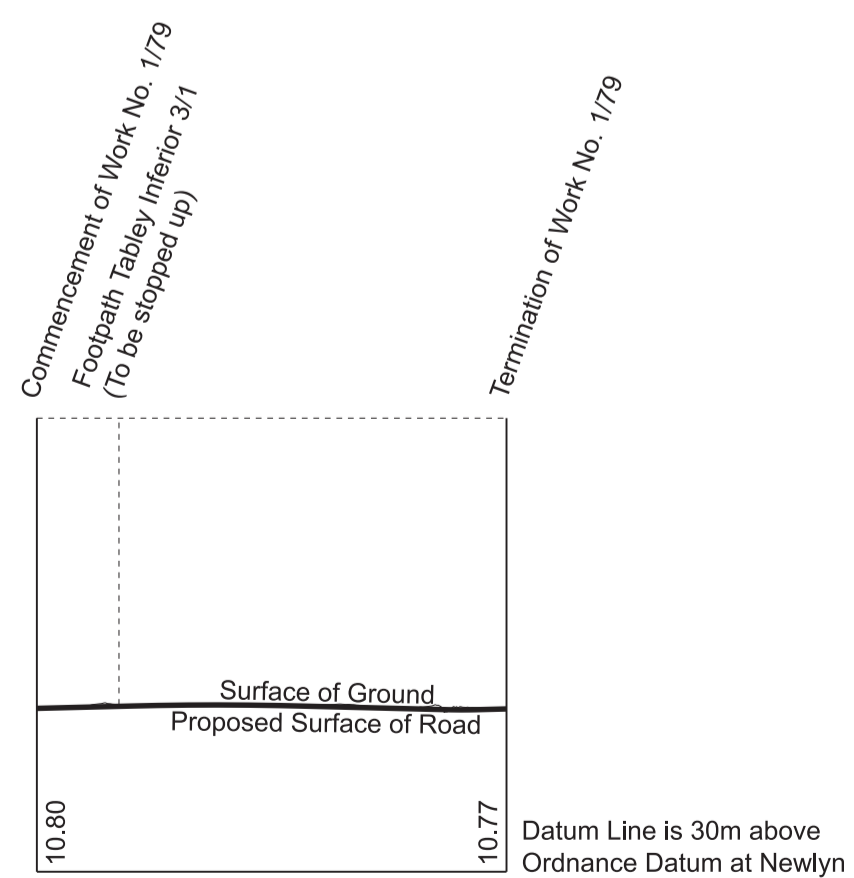


## WORK No. 1/80 FOR PLAN OF WORK SEE SHEET No. 1-39

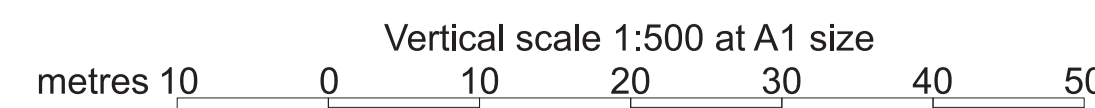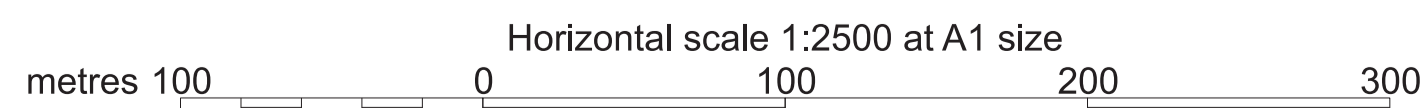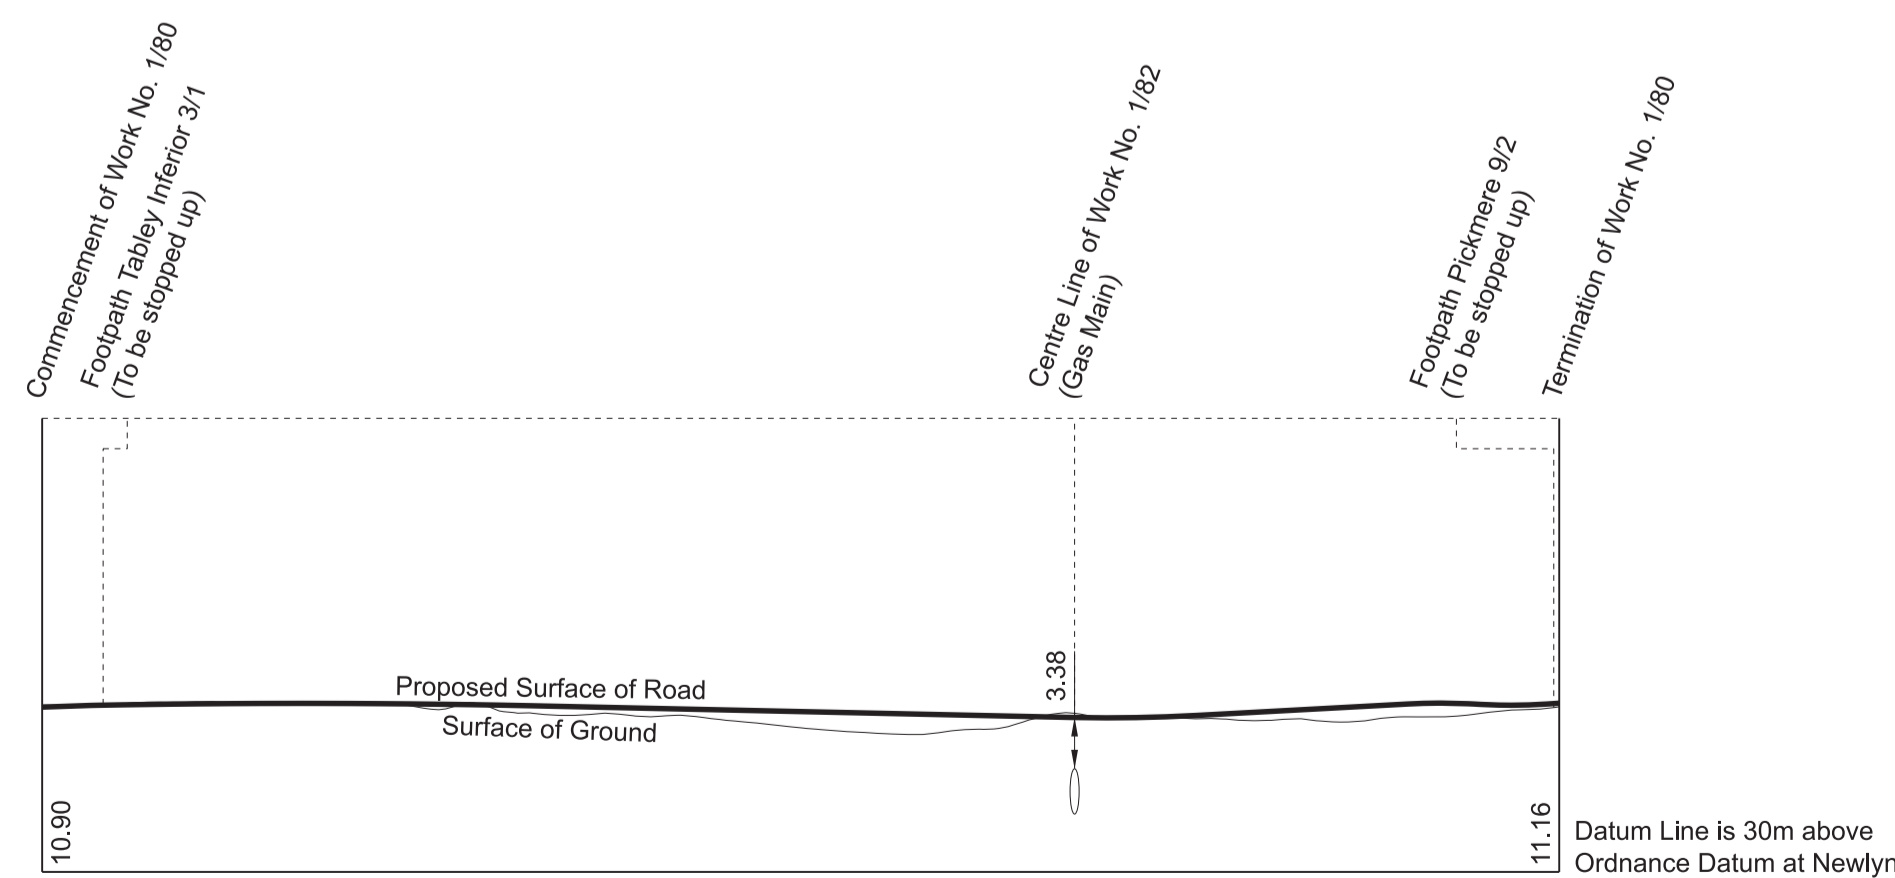




# SECTIONS




**WORK No. 1/77**  
FOR PLAN OF WORK SEE SHEET Nos. 1-38 and 1-39

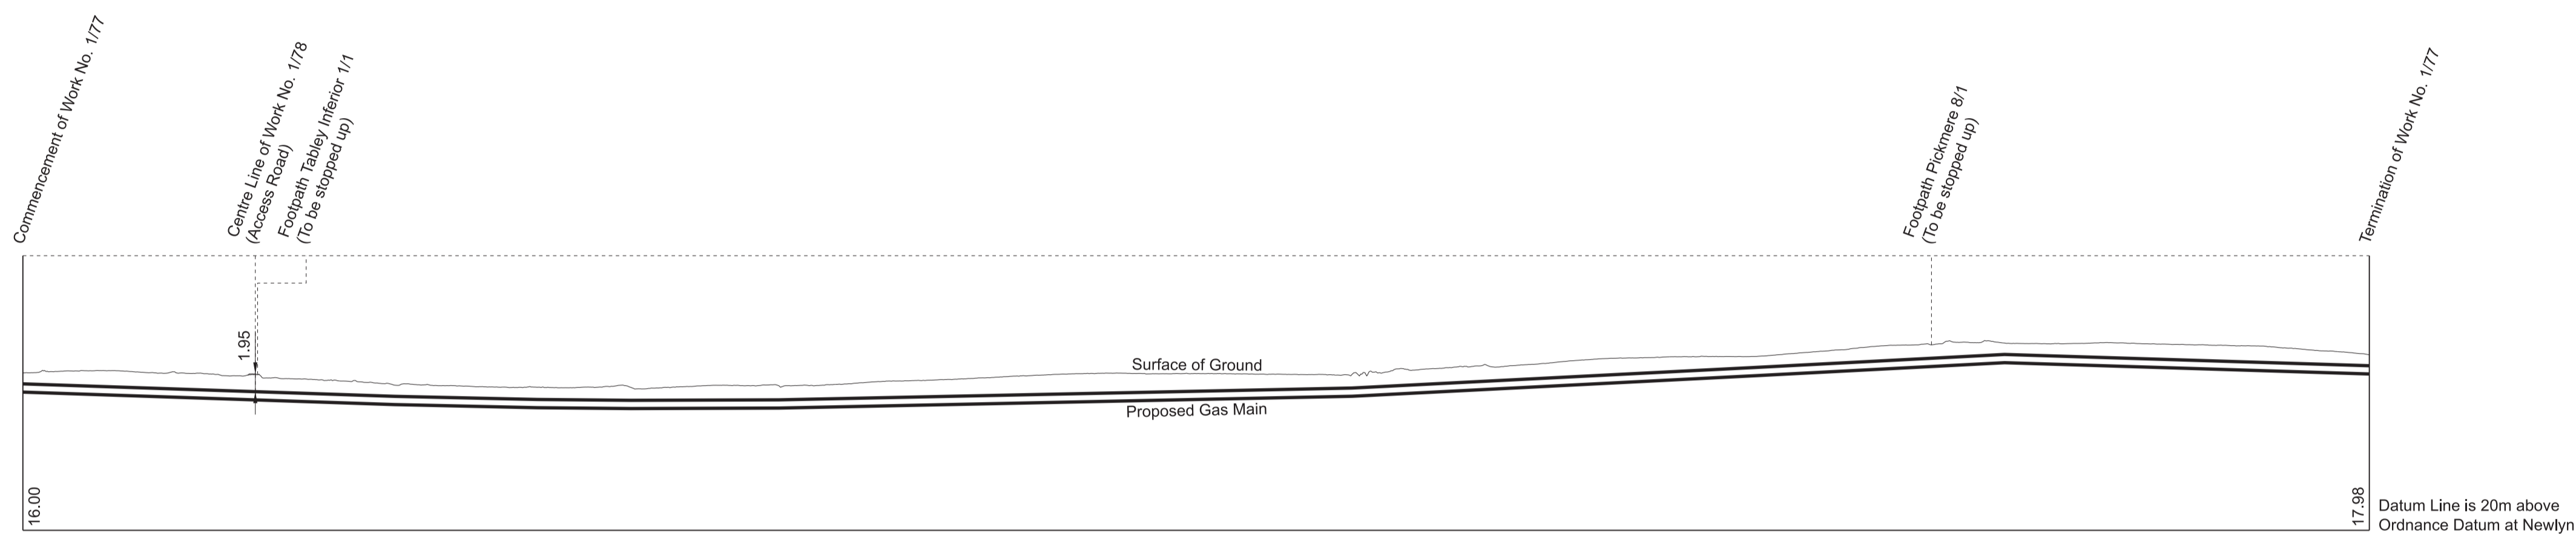

**WORK No. 1/78**  
FOR PLAN OF WORK SEE SHEET No. 1-38

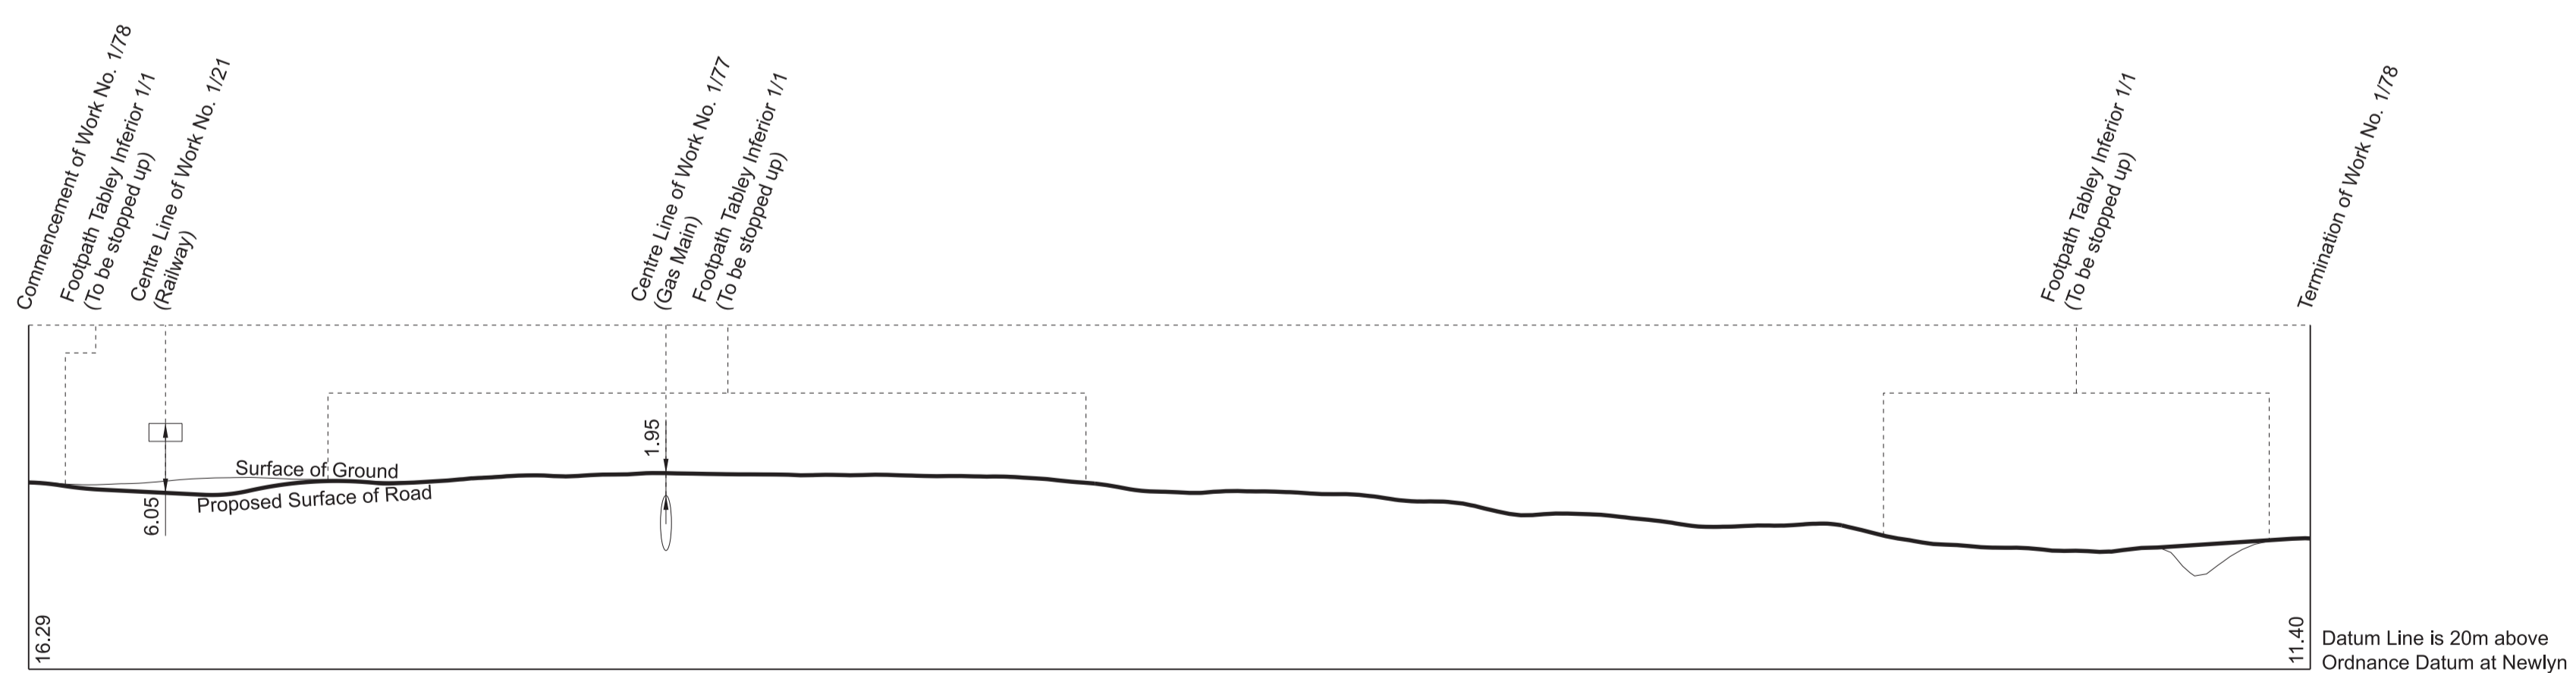


**WORK No. 1/81**  
FOR PLAN OF WORK SEE SHEET No. 1-39

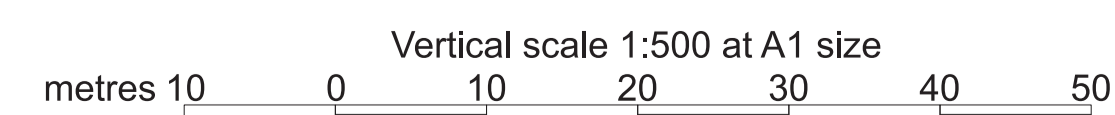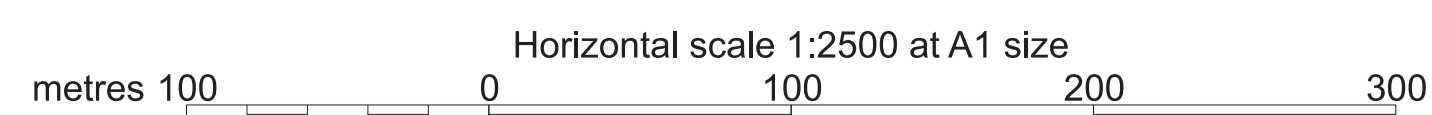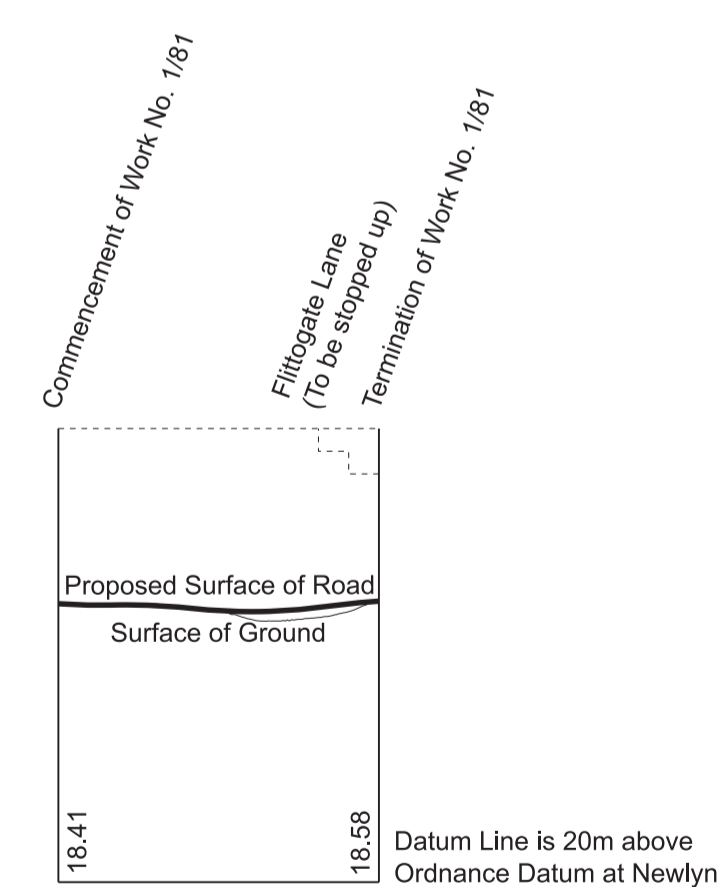


# SECTIONS

IN PARLIAMENT - SESSION 2021-22  
 HIGH SPEED RAIL  
 (CREWE - MANCHESTER)  
 Work No. 1/82 (Gas Main)  
 Works Nos. 1/83, 1/84 (Roads)  
 Work No. 1/83A (Access Road)  
 Work No. 1/83B (Temporary Road)  
 Works Nos. 1/86, 1/87 (Temporary Bridges)


**WORK No. 1/82**  
 FOR PLAN OF WORK SEE SHEET No. 1-39

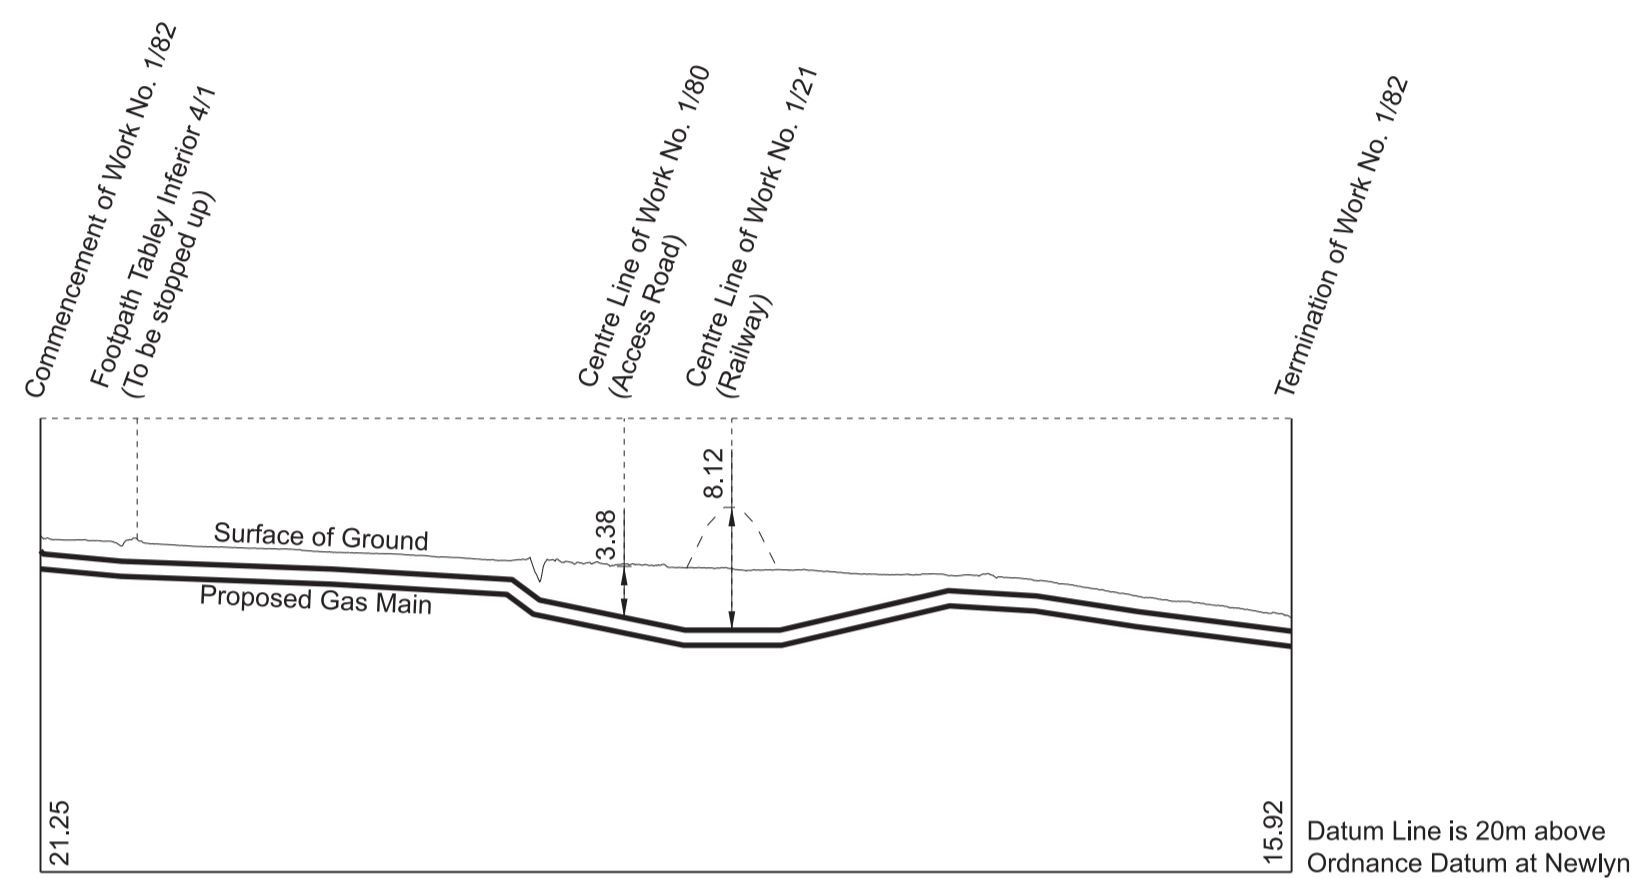


**WORK No. 1/83**  
 FOR PLAN OF WORK SEE SHEET No. 1-39

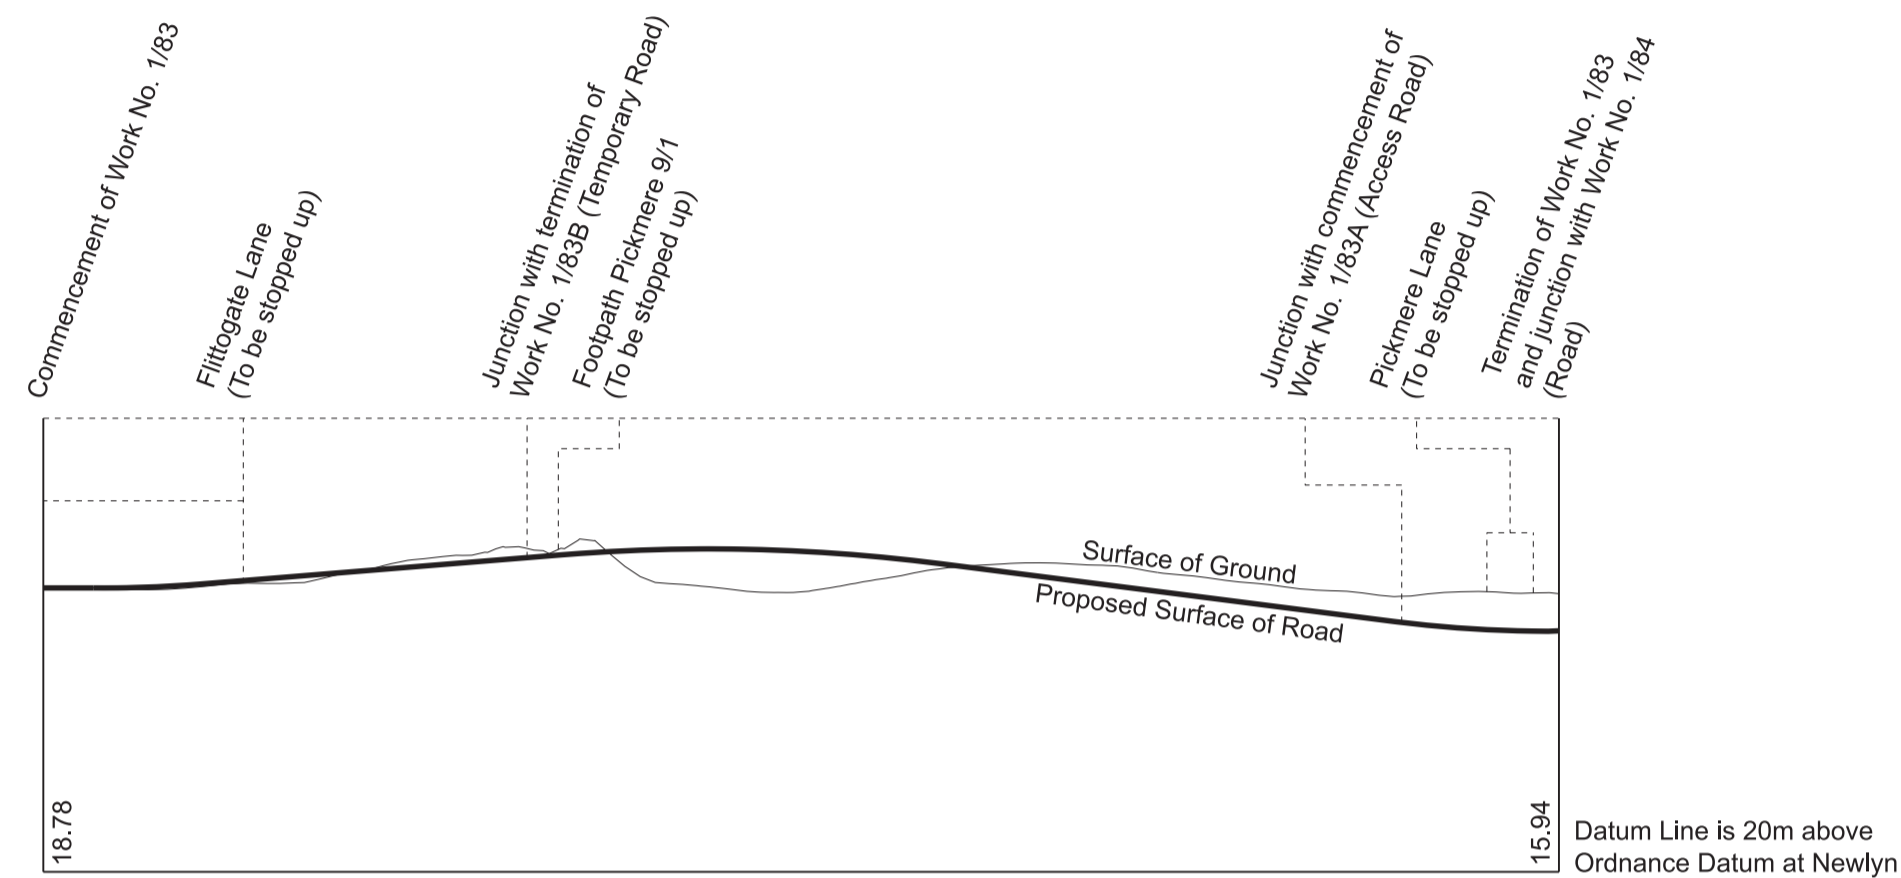


**WORK No. 1/83A**  
 FOR PLAN OF WORK SEE SHEET No. 1-39

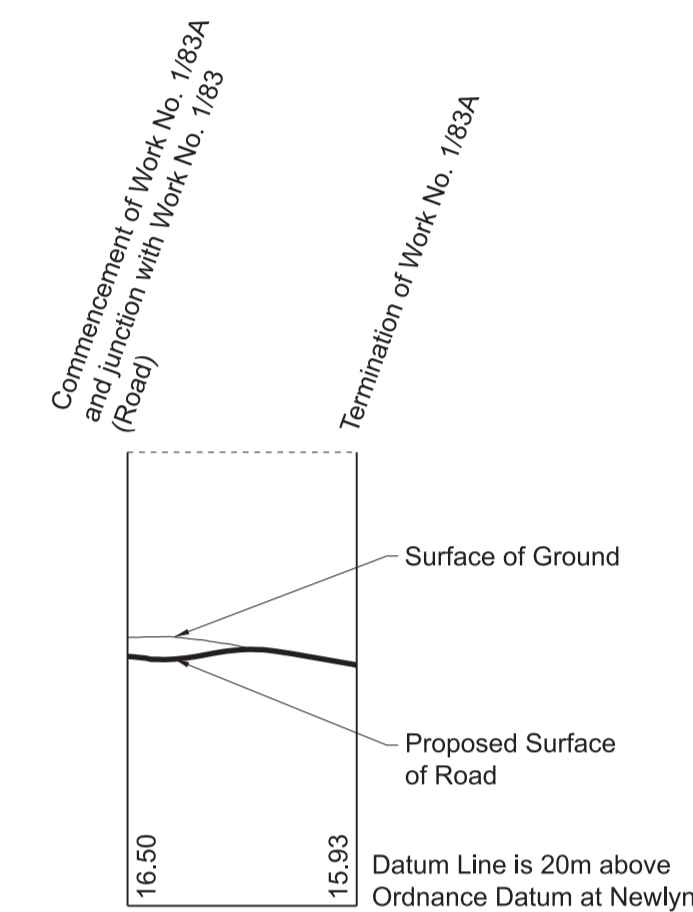


**WORK No. 1/83B**  
 FOR PLAN OF WORK SEE SHEET No. 1-39

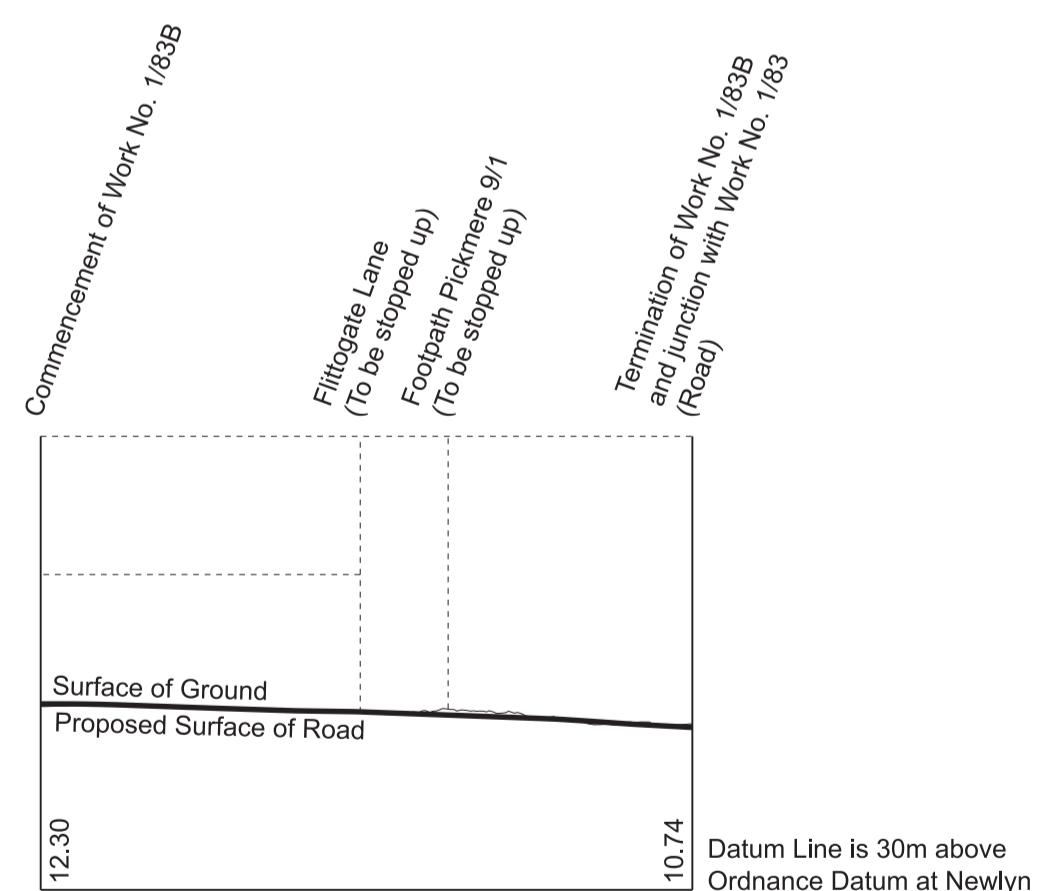




**WORK No. 1/84**  
 FOR PLAN OF WORK SEE SHEET No. 1-39

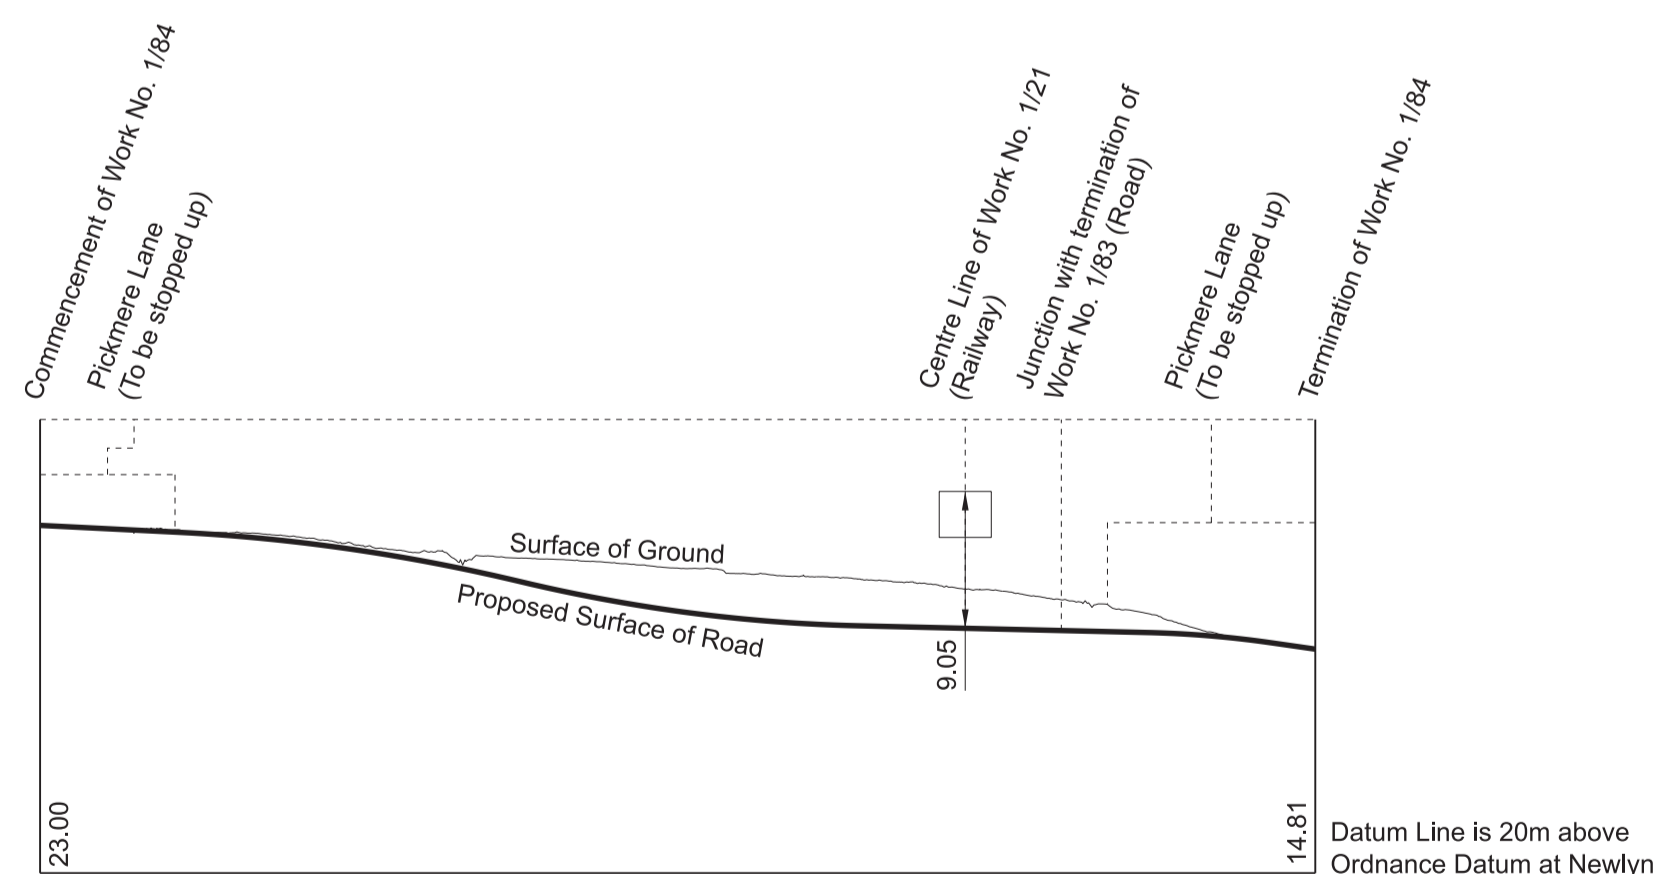

**WORK No. 1/86**  
 FOR PLAN OF WORK SEE SHEET No. 1-39

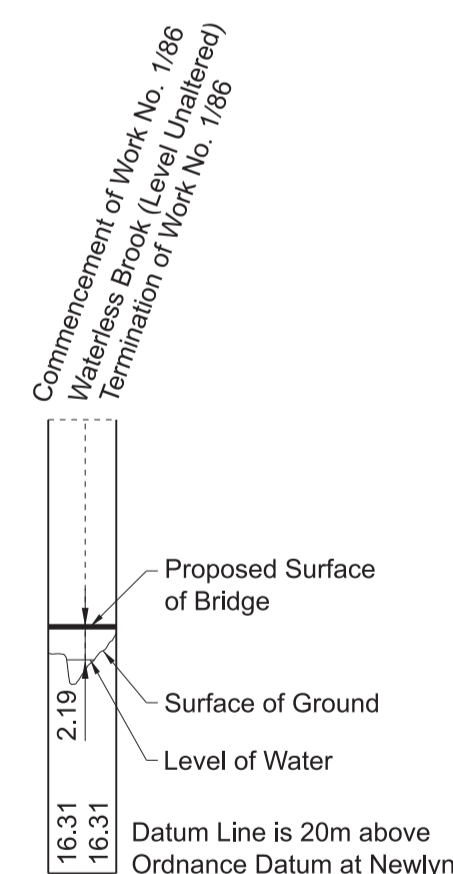

**WORK No. 1/87**  
 FOR PLAN OF WORK SEE SHEET No. 1-39

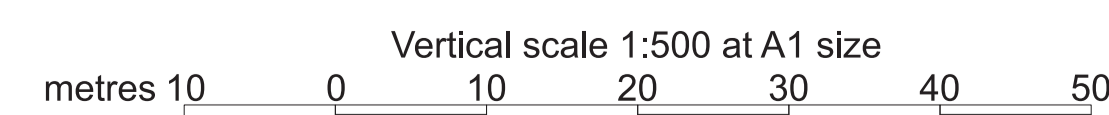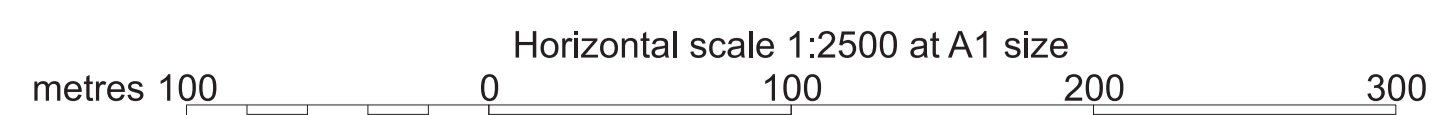
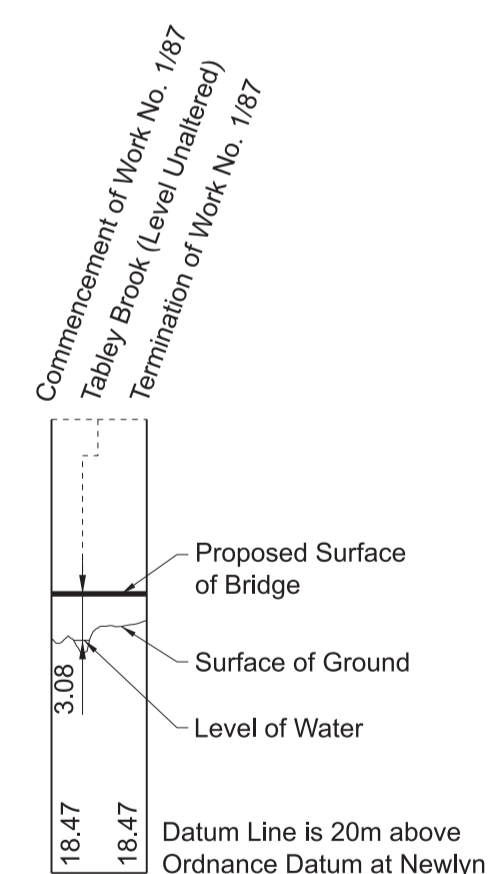


# SECTIONS


IN PARLIAMENT - SESSION 2021-22  
 HIGH SPEED RAIL  
 (CREWE - MANCHESTER)  
 Works Nos. 1/85, 1/93 (Roads)  
 Works Nos. 1/88, 1/92 (Access Roads)  
 Work No. 1/89 (Highway Widening)

**WORK No. 1/85**  
 FOR PLAN OF WORK SEE SHEET Nos. 1-39 and 1-40


**WORK No. 1/88**  
 FOR PLAN OF WORK SEE SHEET Nos. 1-41 and 1-42

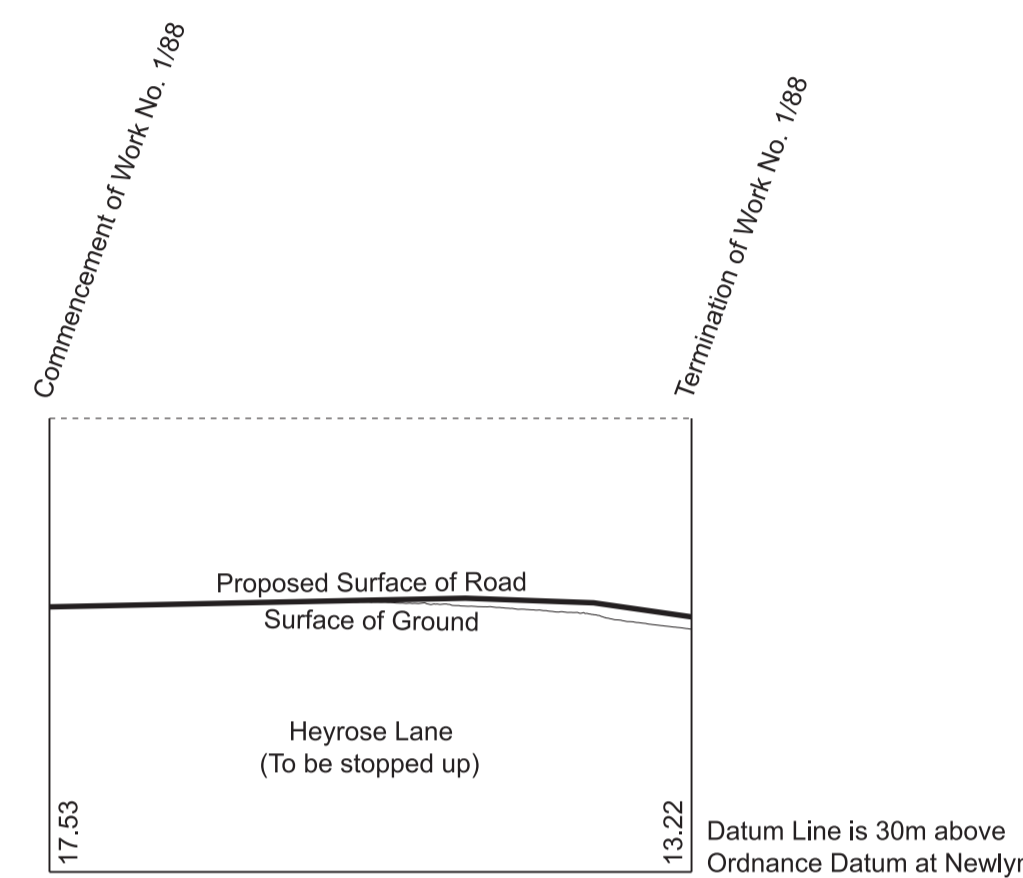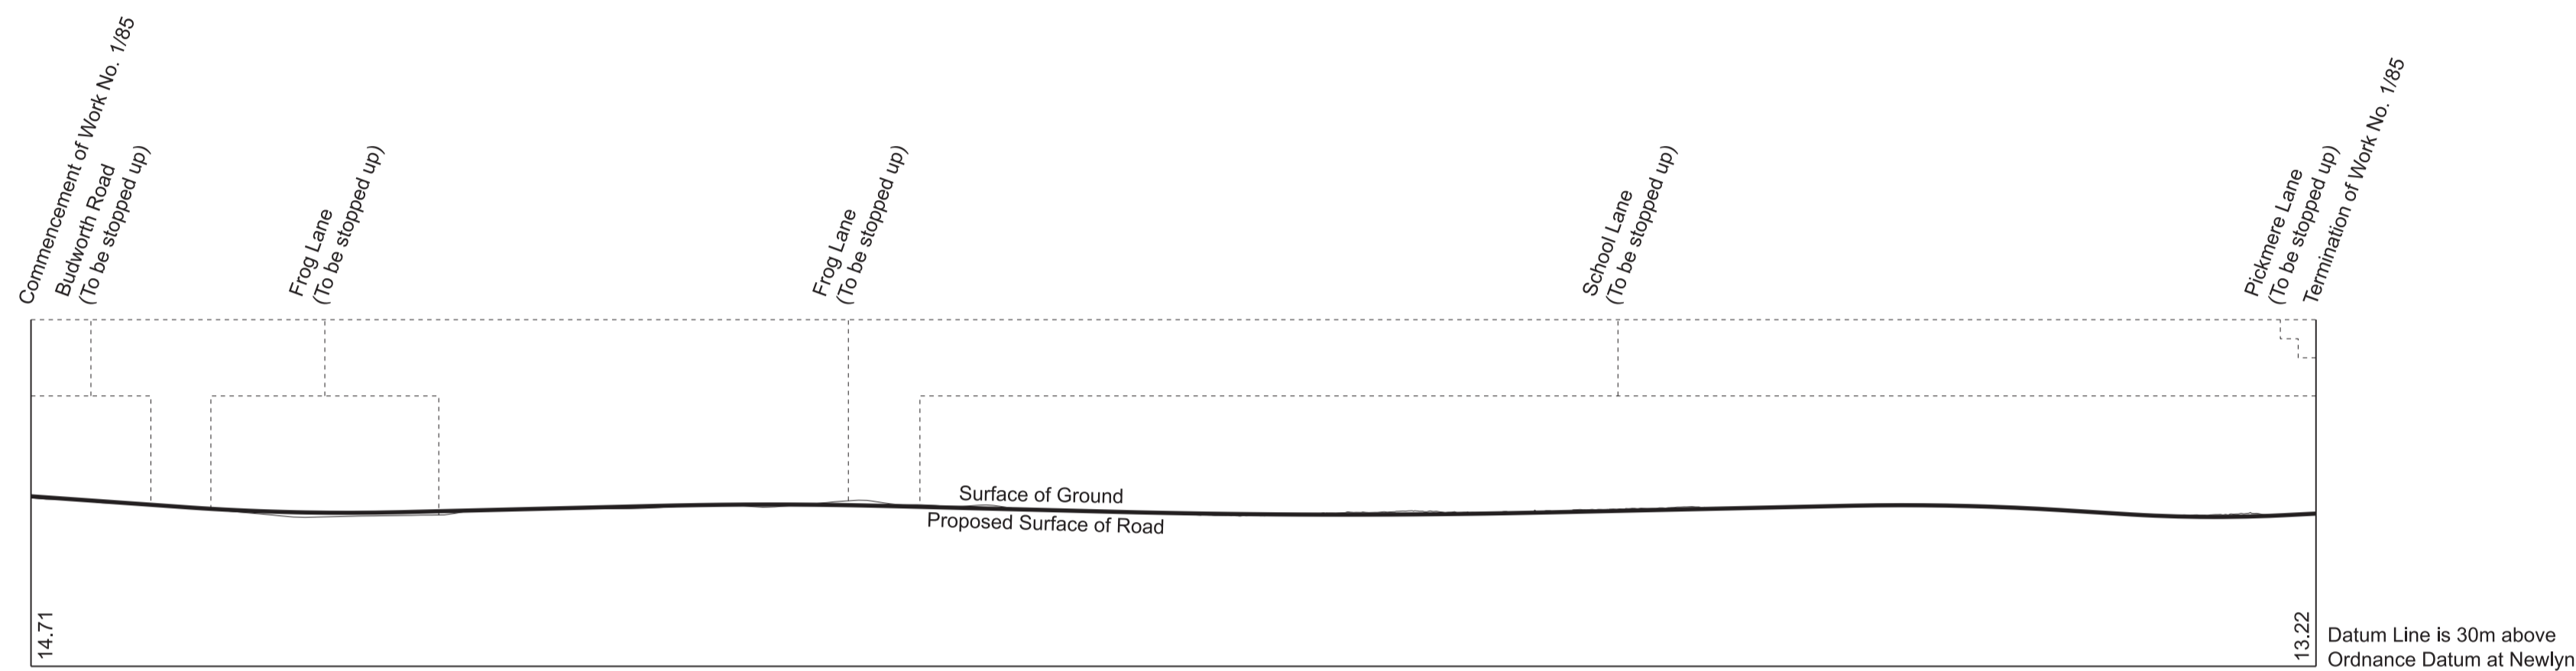




**WORK No. 1/89**  
 FOR PLAN OF WORK  
 SEE SHEET No. 1-42  
 SECTION ALONG LINE A-B

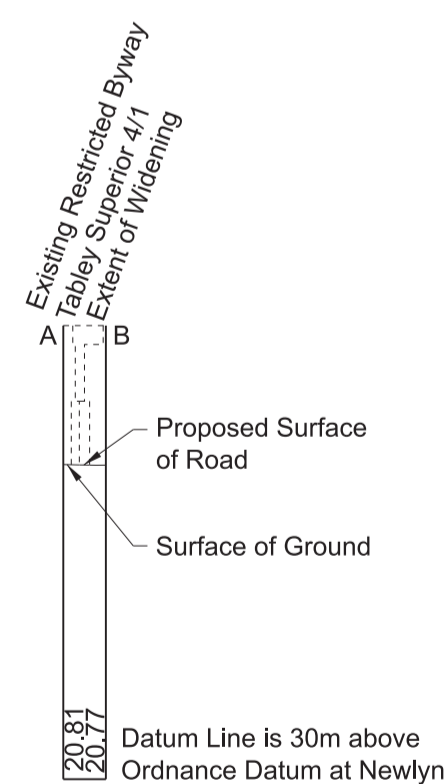

**WORK No. 1/92**  
 FOR PLAN OF WORK SEE SHEET No. 1-41

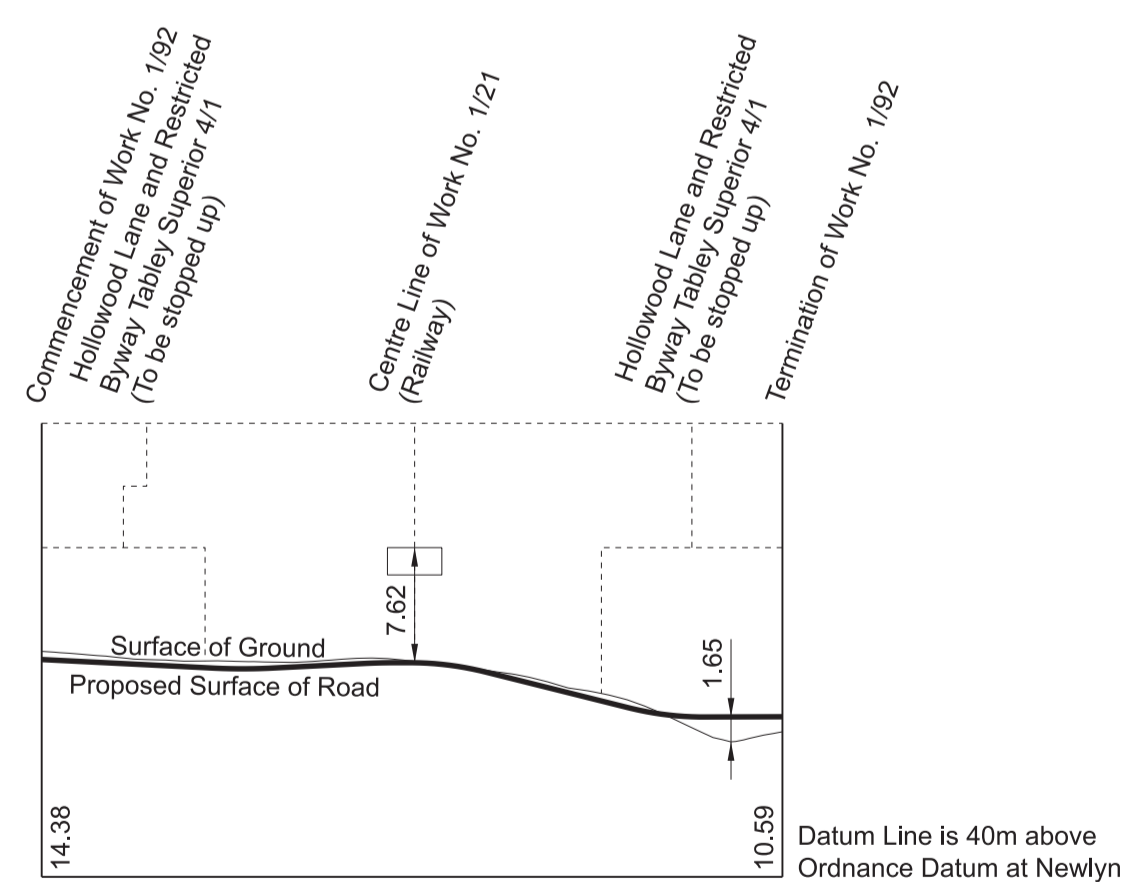

**WORK No. 1/93**  
 FOR PLAN OF WORK SEE SHEET No. 1-41

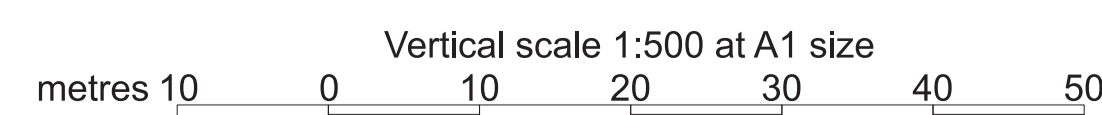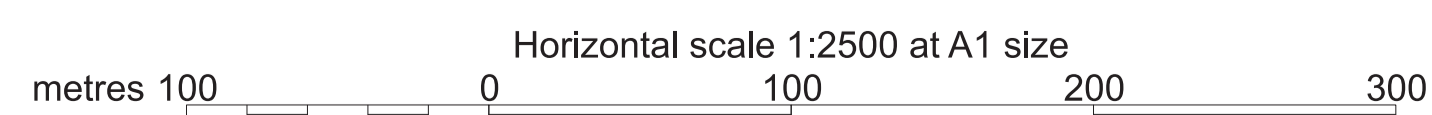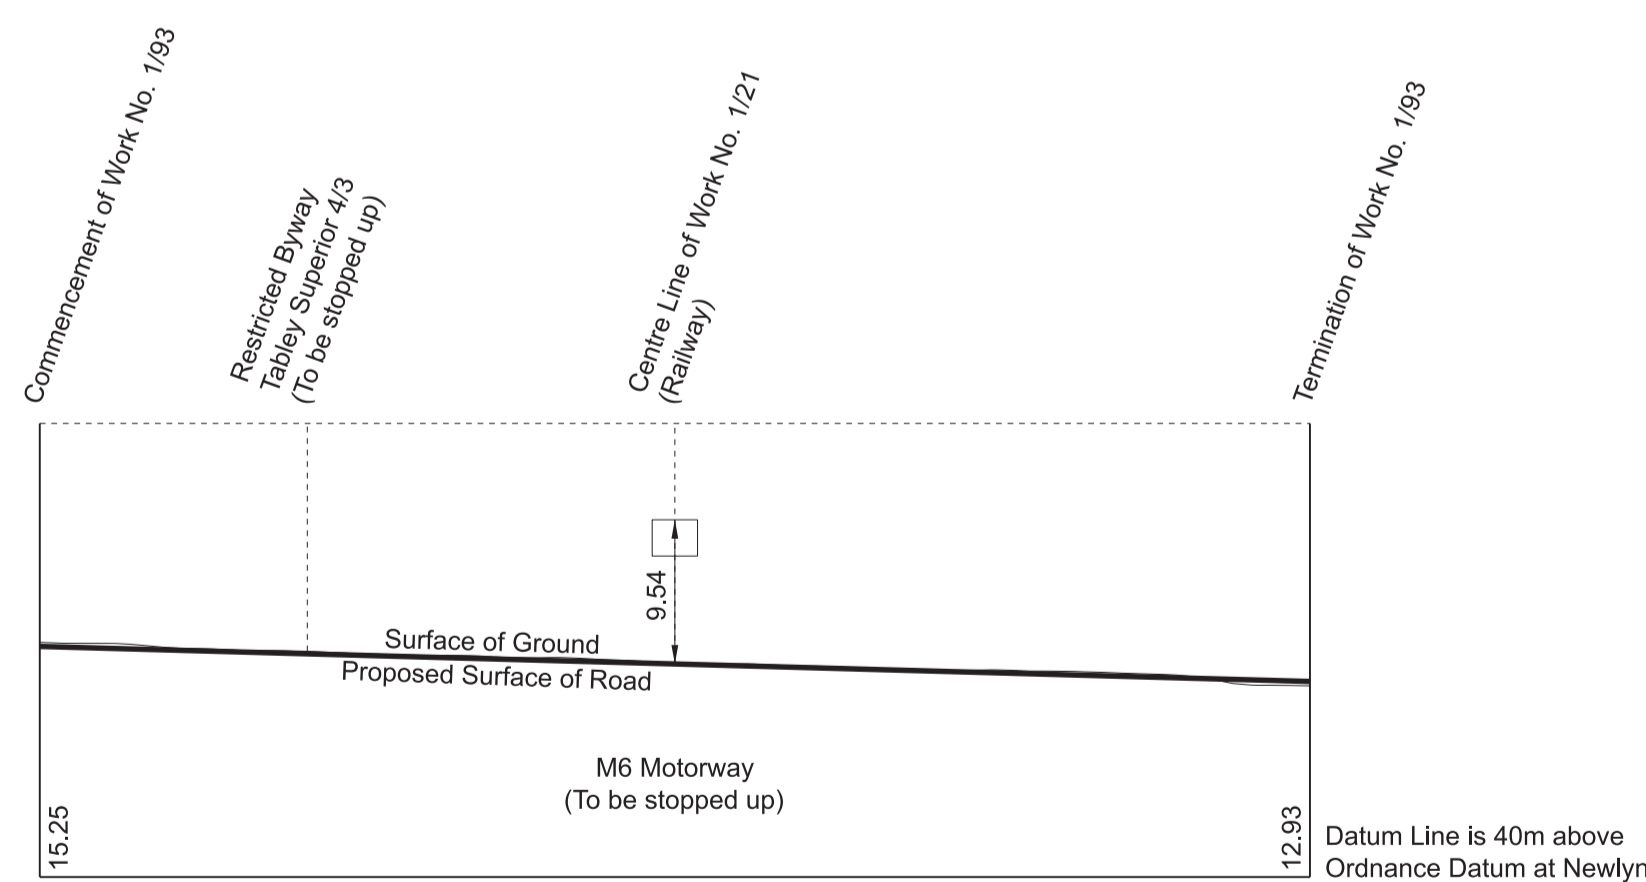


# SECTIONS

FOR PLAN OF WORK SEE SHEET Nos. 1-43, 1-45 and 1-47

IN PARLIAMENT - SESSION 2021-22  
HIGH SPEED RAIL  
(CREWE - MANCHESTER)  
Work No. 1/94 (Railway)

Commencement of Work No. 1/94  
and Junction with Works Nos.  
1/27 and 1/87 (Railways)

Centre Line of Work No. 1/67  
(Access Road)  
Proposed bridge  
Span 6.30m; Height 5.02m  
Bridleway, Mass 1/1  
(To be stopped up)



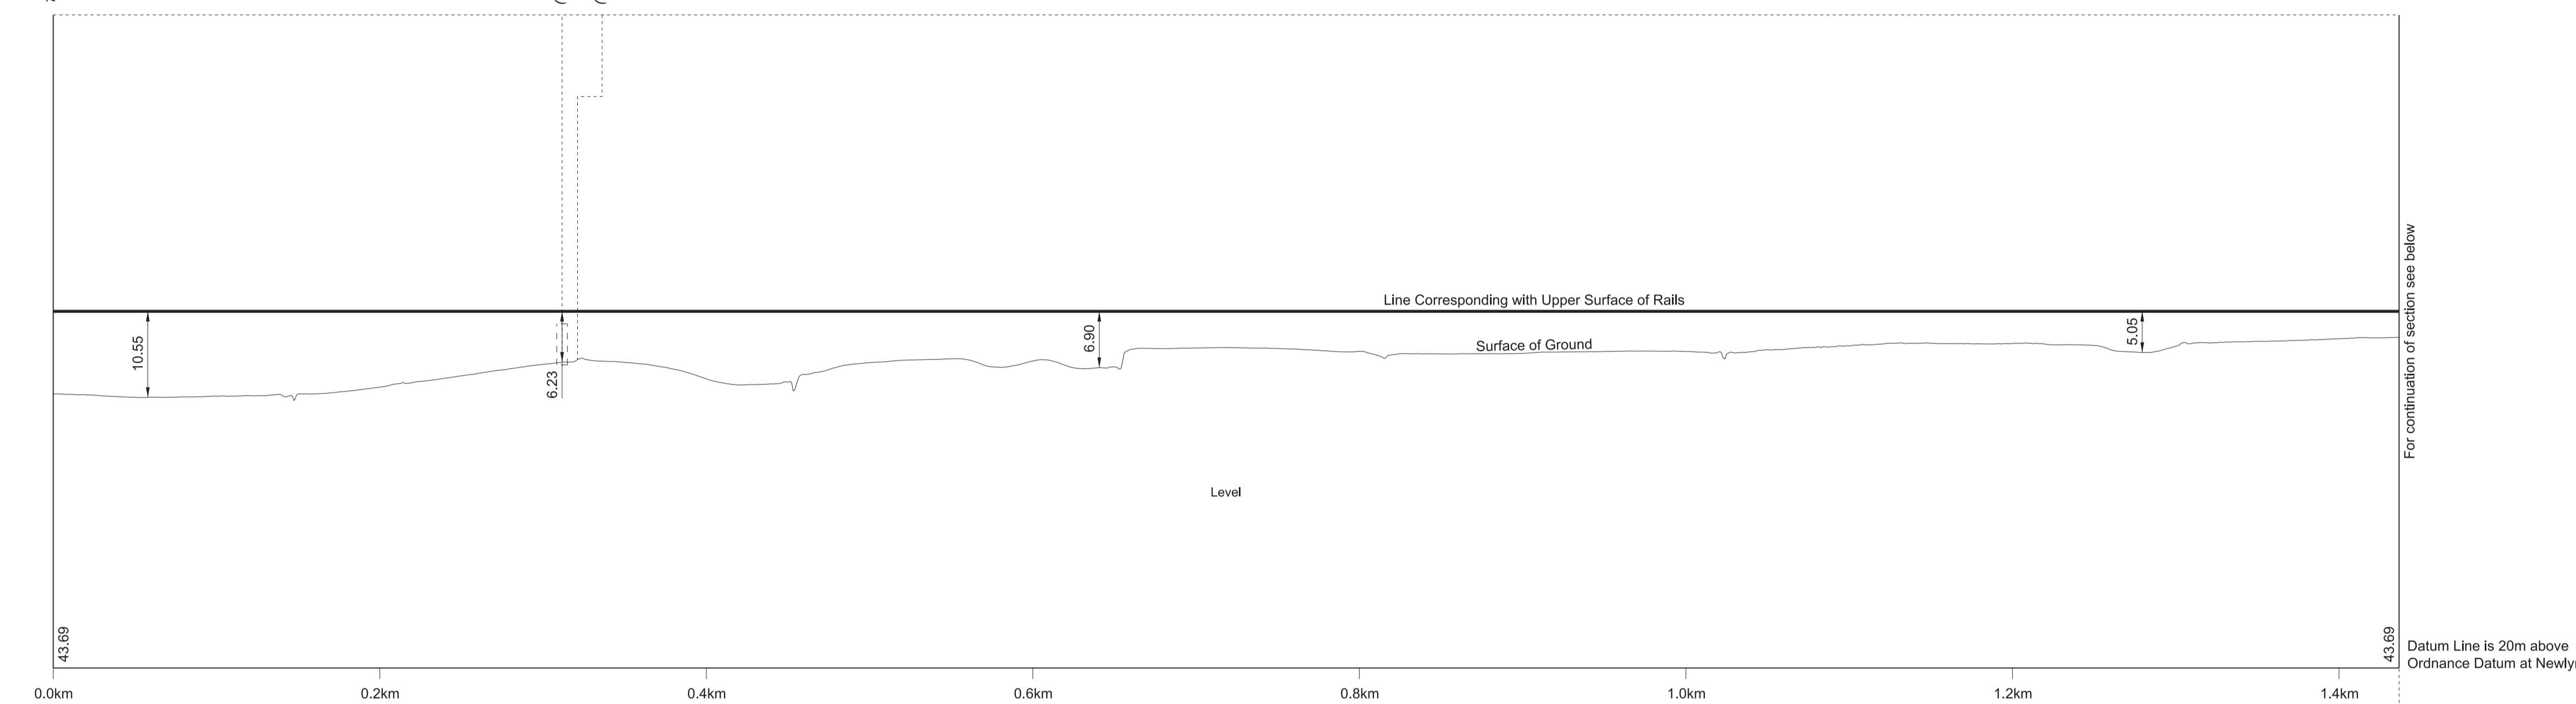


Hoo Green Lane  
(To be stopped up)

Junction with termination  
of Work No. 1/95 (Railway)

Centre Line of Work No. 1/106  
(Road)  
A50 Warrington Road  
(To be stopped up)





Termination of Work No. 1/94

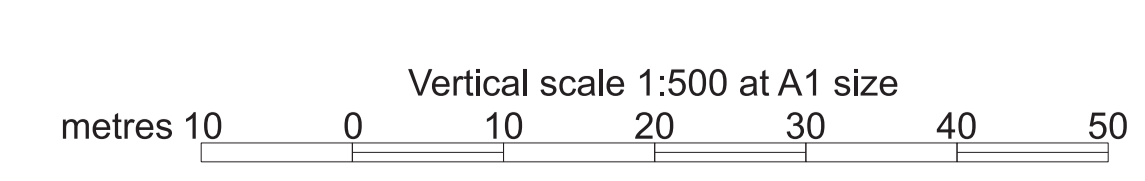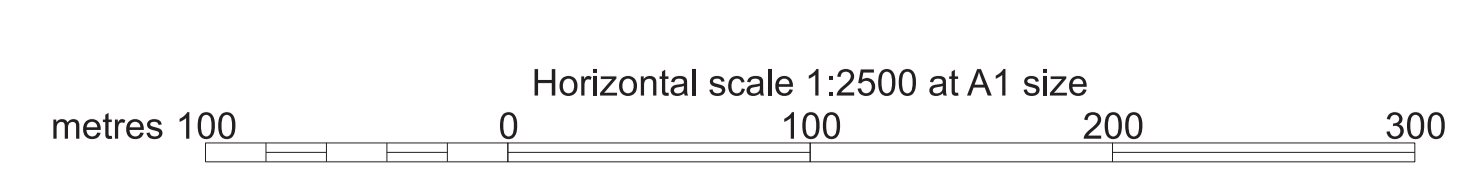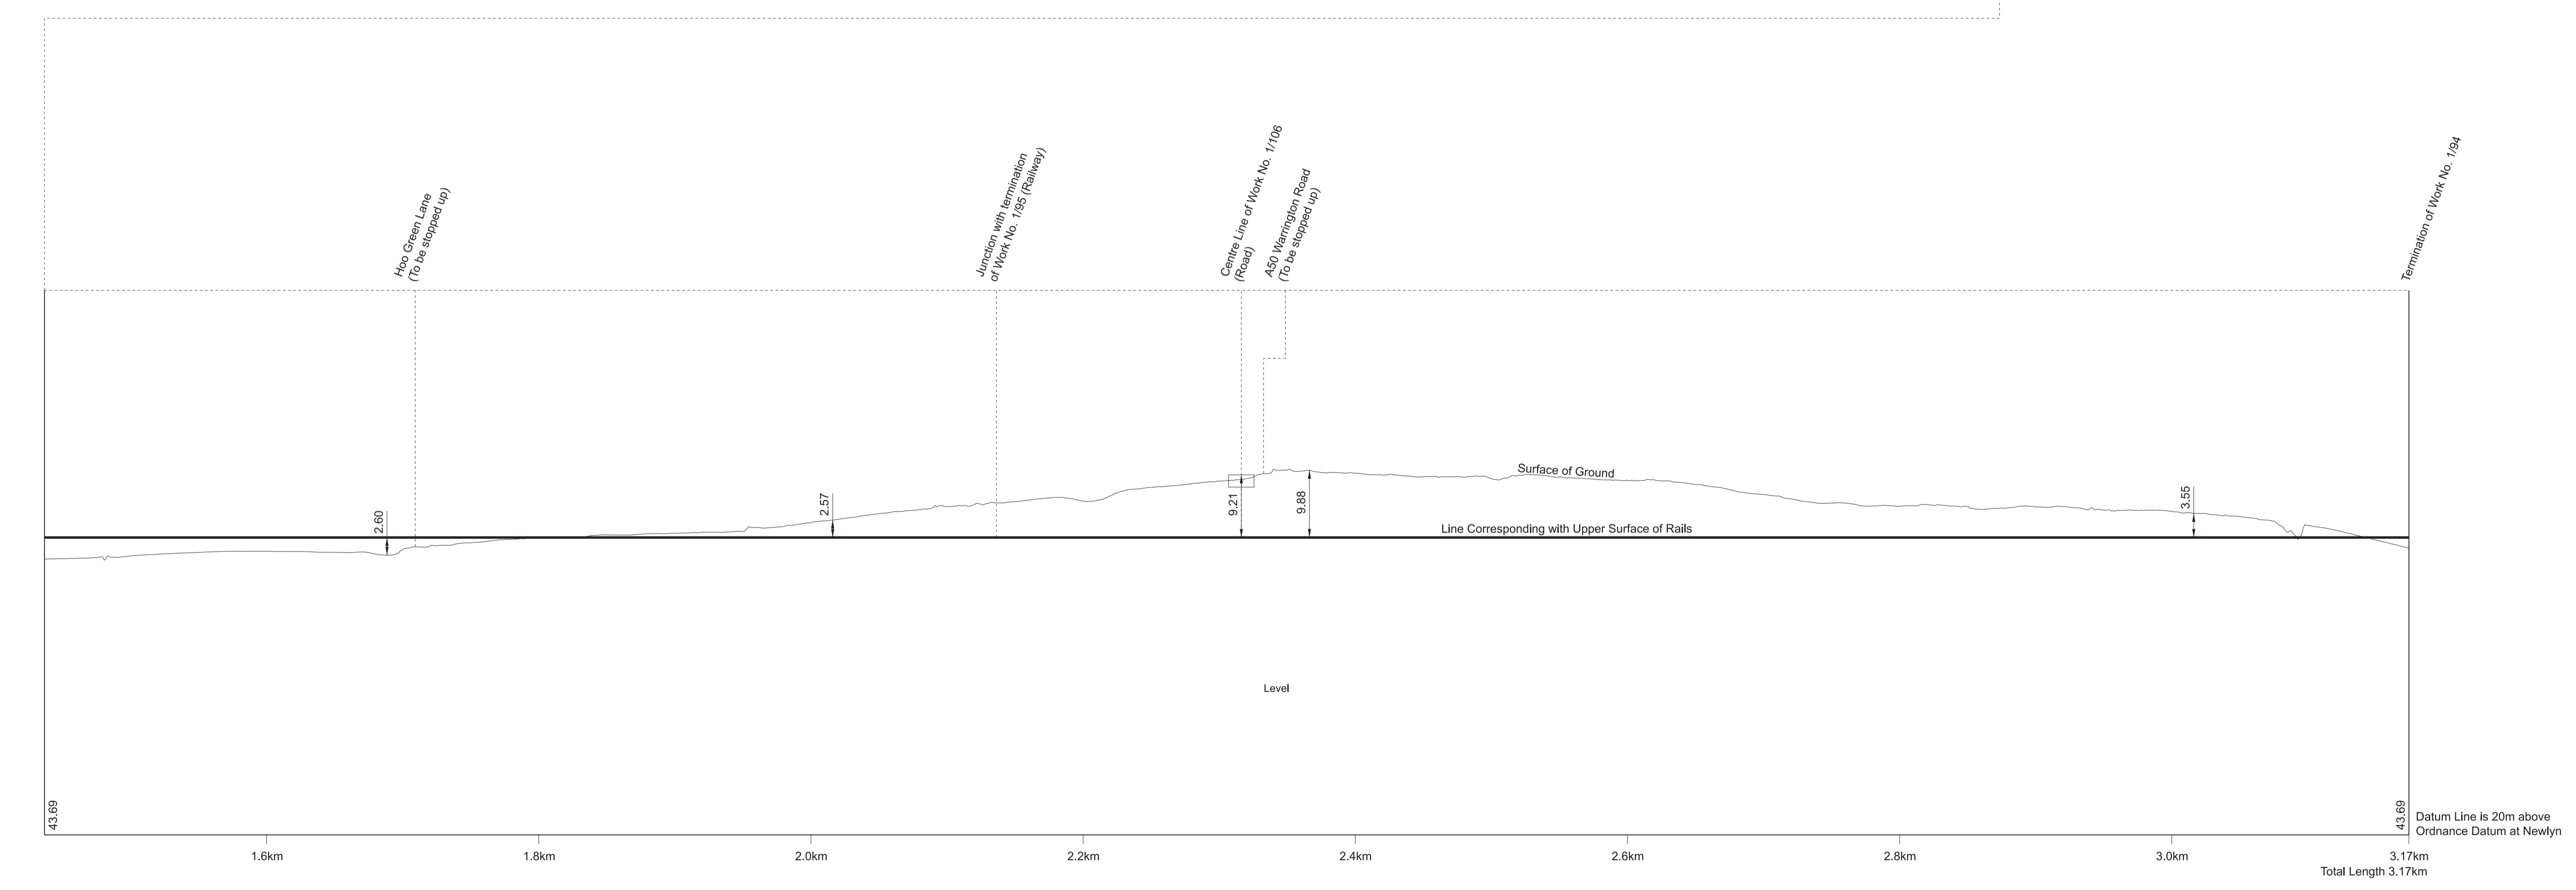

# SECTIONS

FOR PLAN OF WORK SEE SHEET Nos. 1-43 and 1-45

IN PARLIAMENT - SESSION 2021-22  
HIGH SPEED RAIL  
(CREWE - MANCHESTER)  
Work No. 1/95 (Railway)

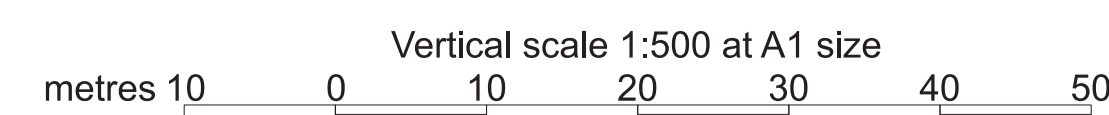
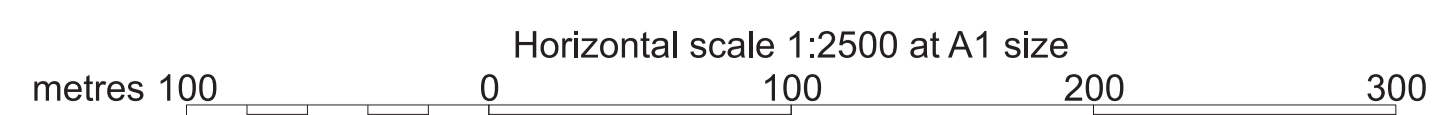
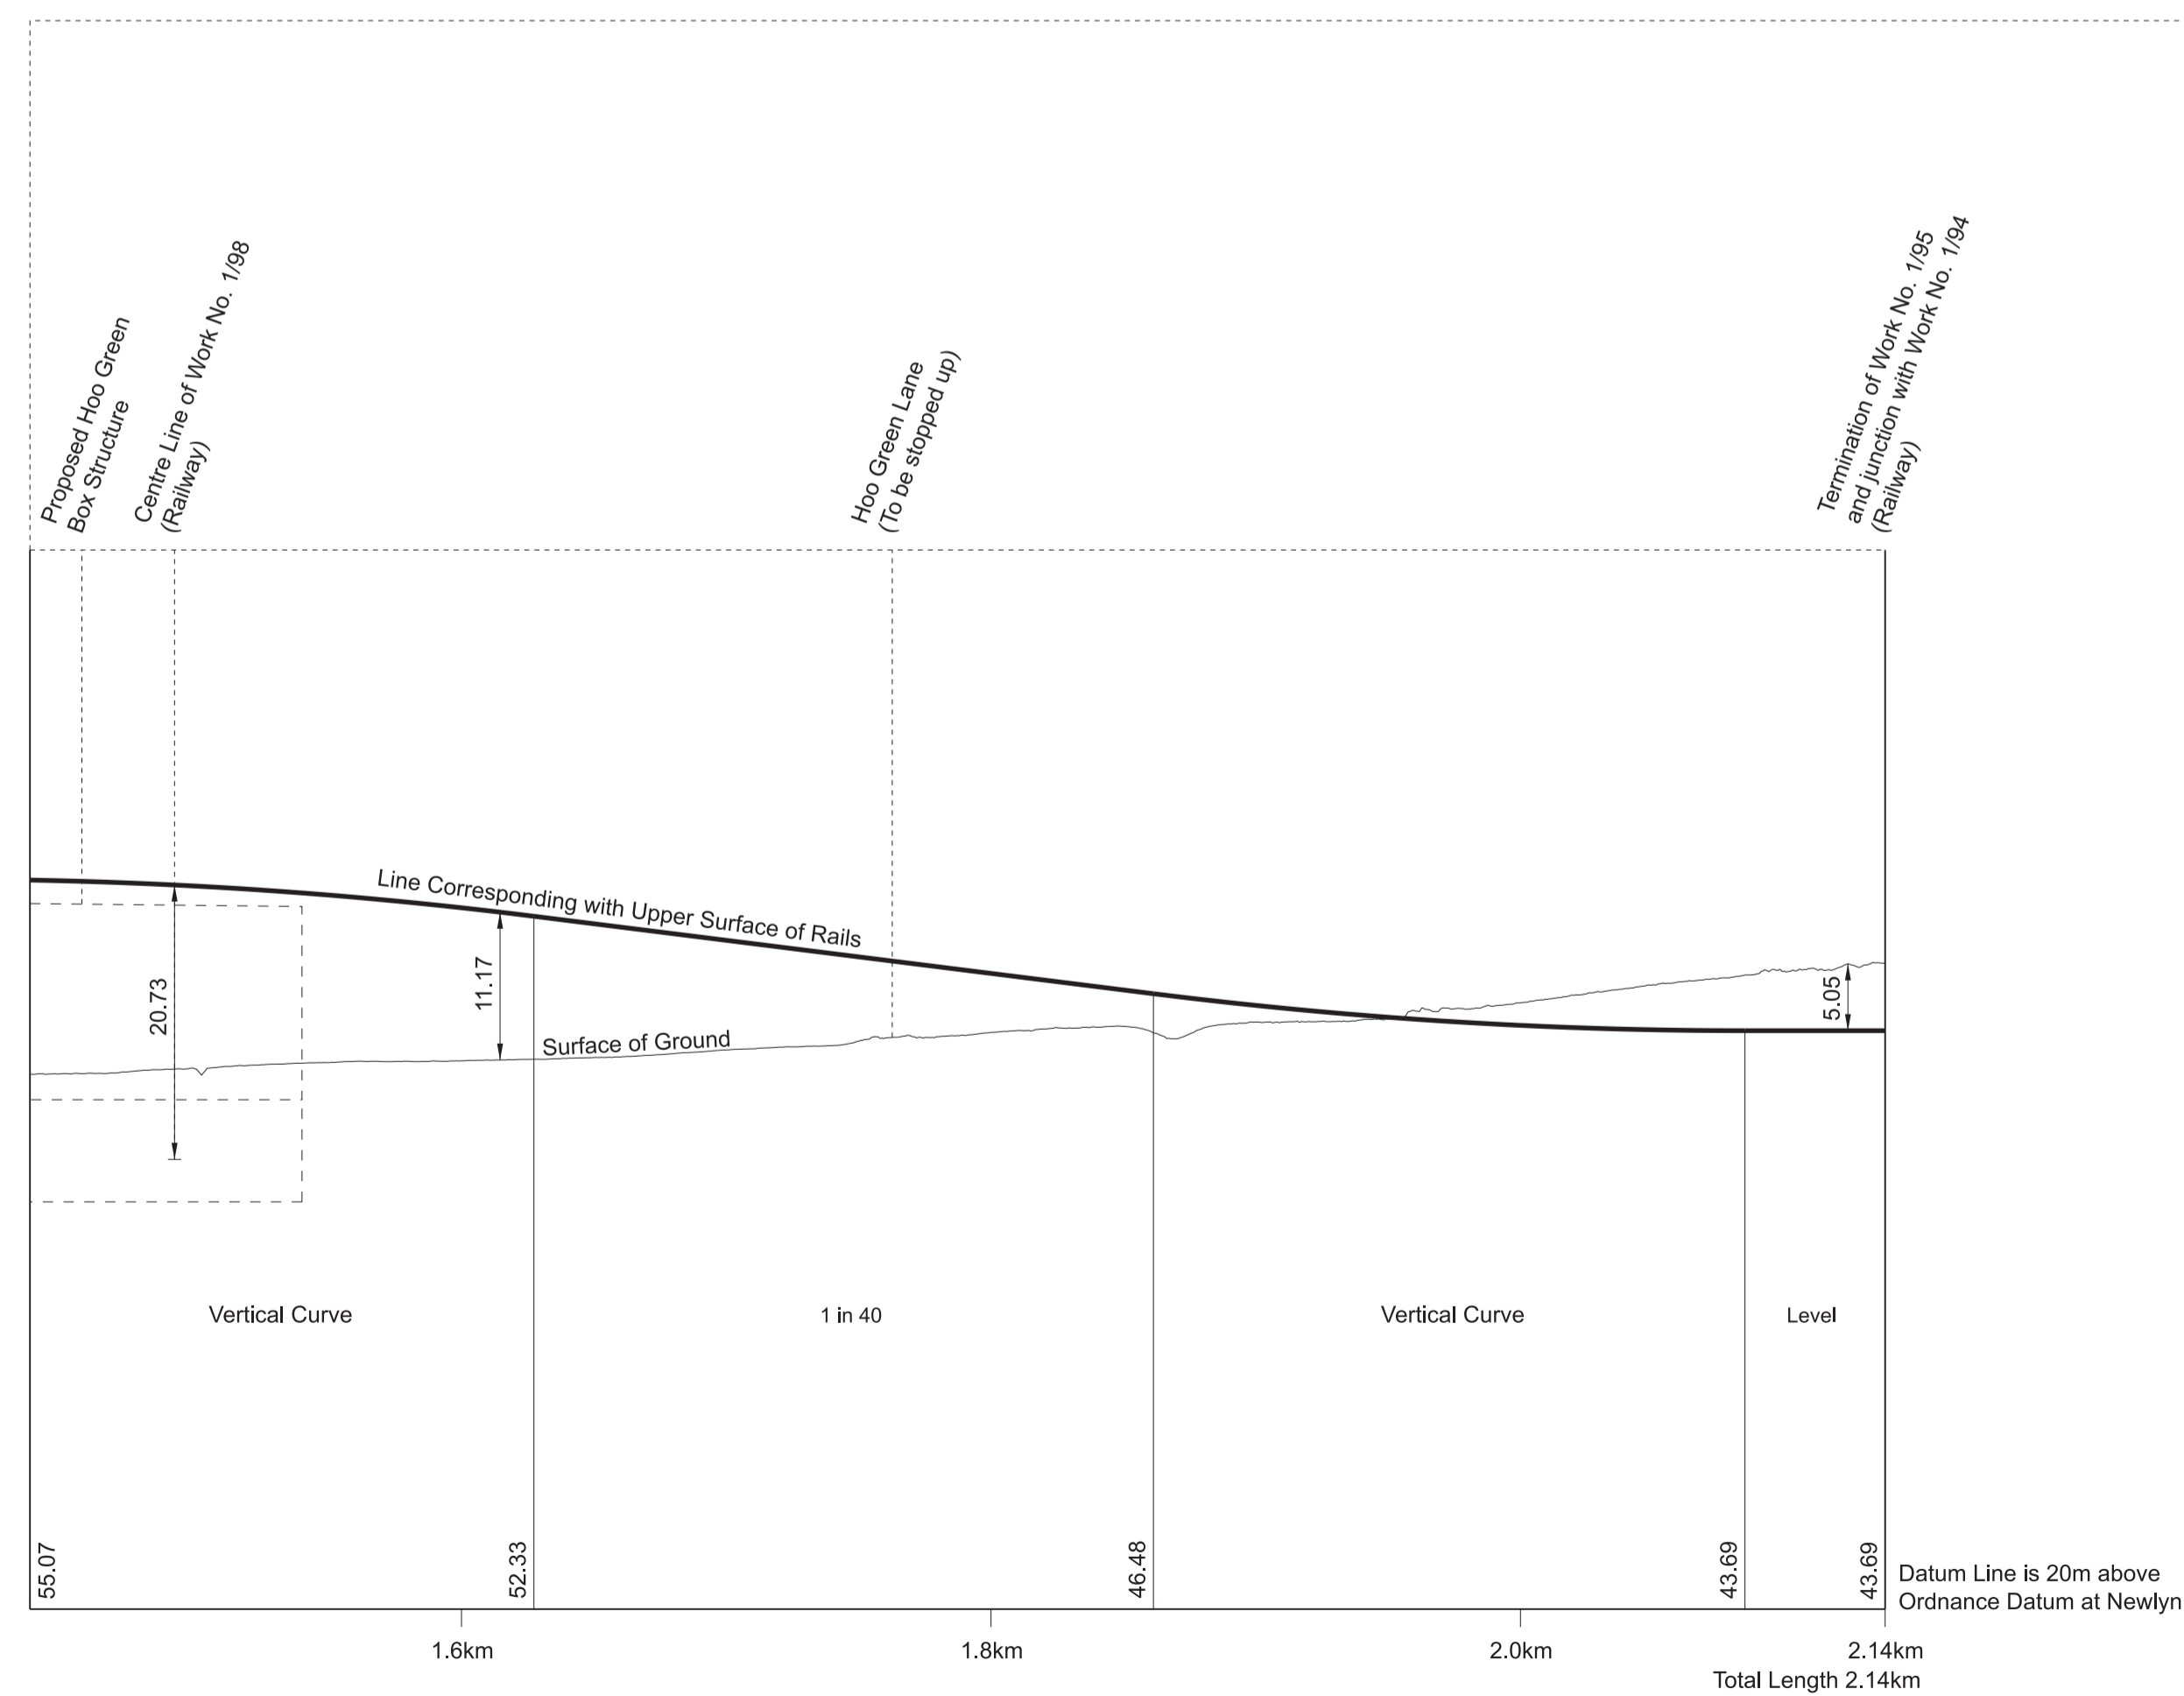
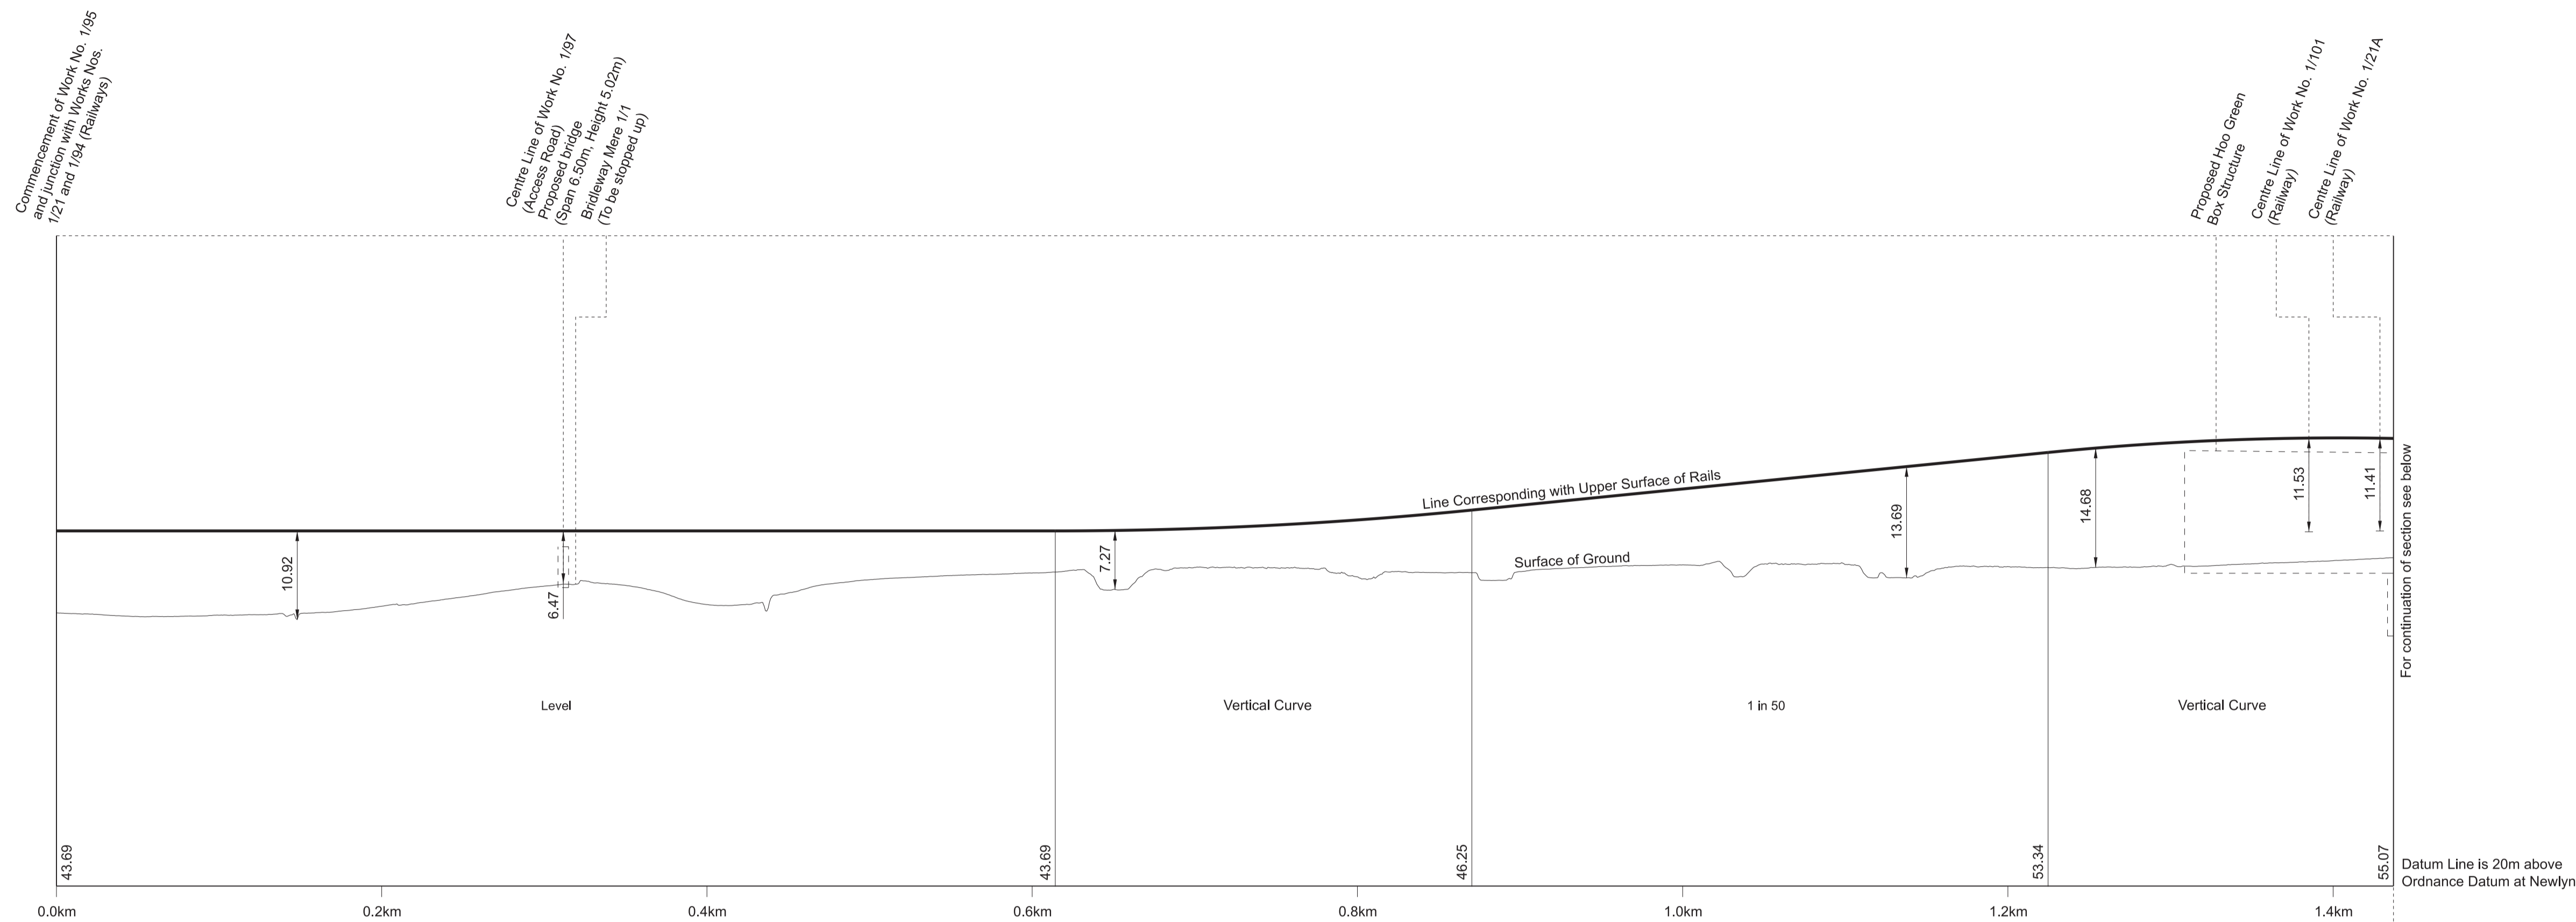


# SECTIONS

FOR PLAN OF WORK SEE SHEET Nos. 1-43, 1-45, 1-46 and 1-48

IN PARLIAMENT - SESSION 2021-22  
HIGH SPEED RAIL  
(CREWE - MANCHESTER)  
Work No. 1/96 (Gas Main)




Commencement of Work No. 1/96  
Centre Line of Work No. 1/96  
(Access Road)  
Bridgeway Meas 1/1  
(To be stopped up)

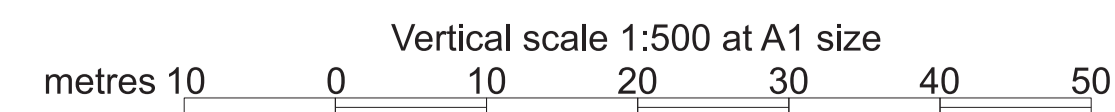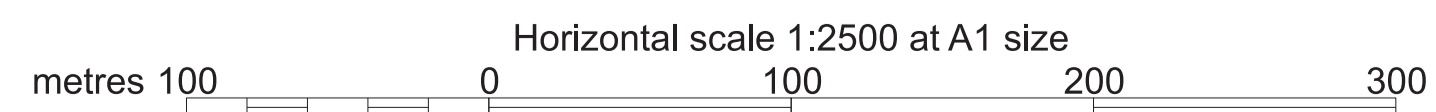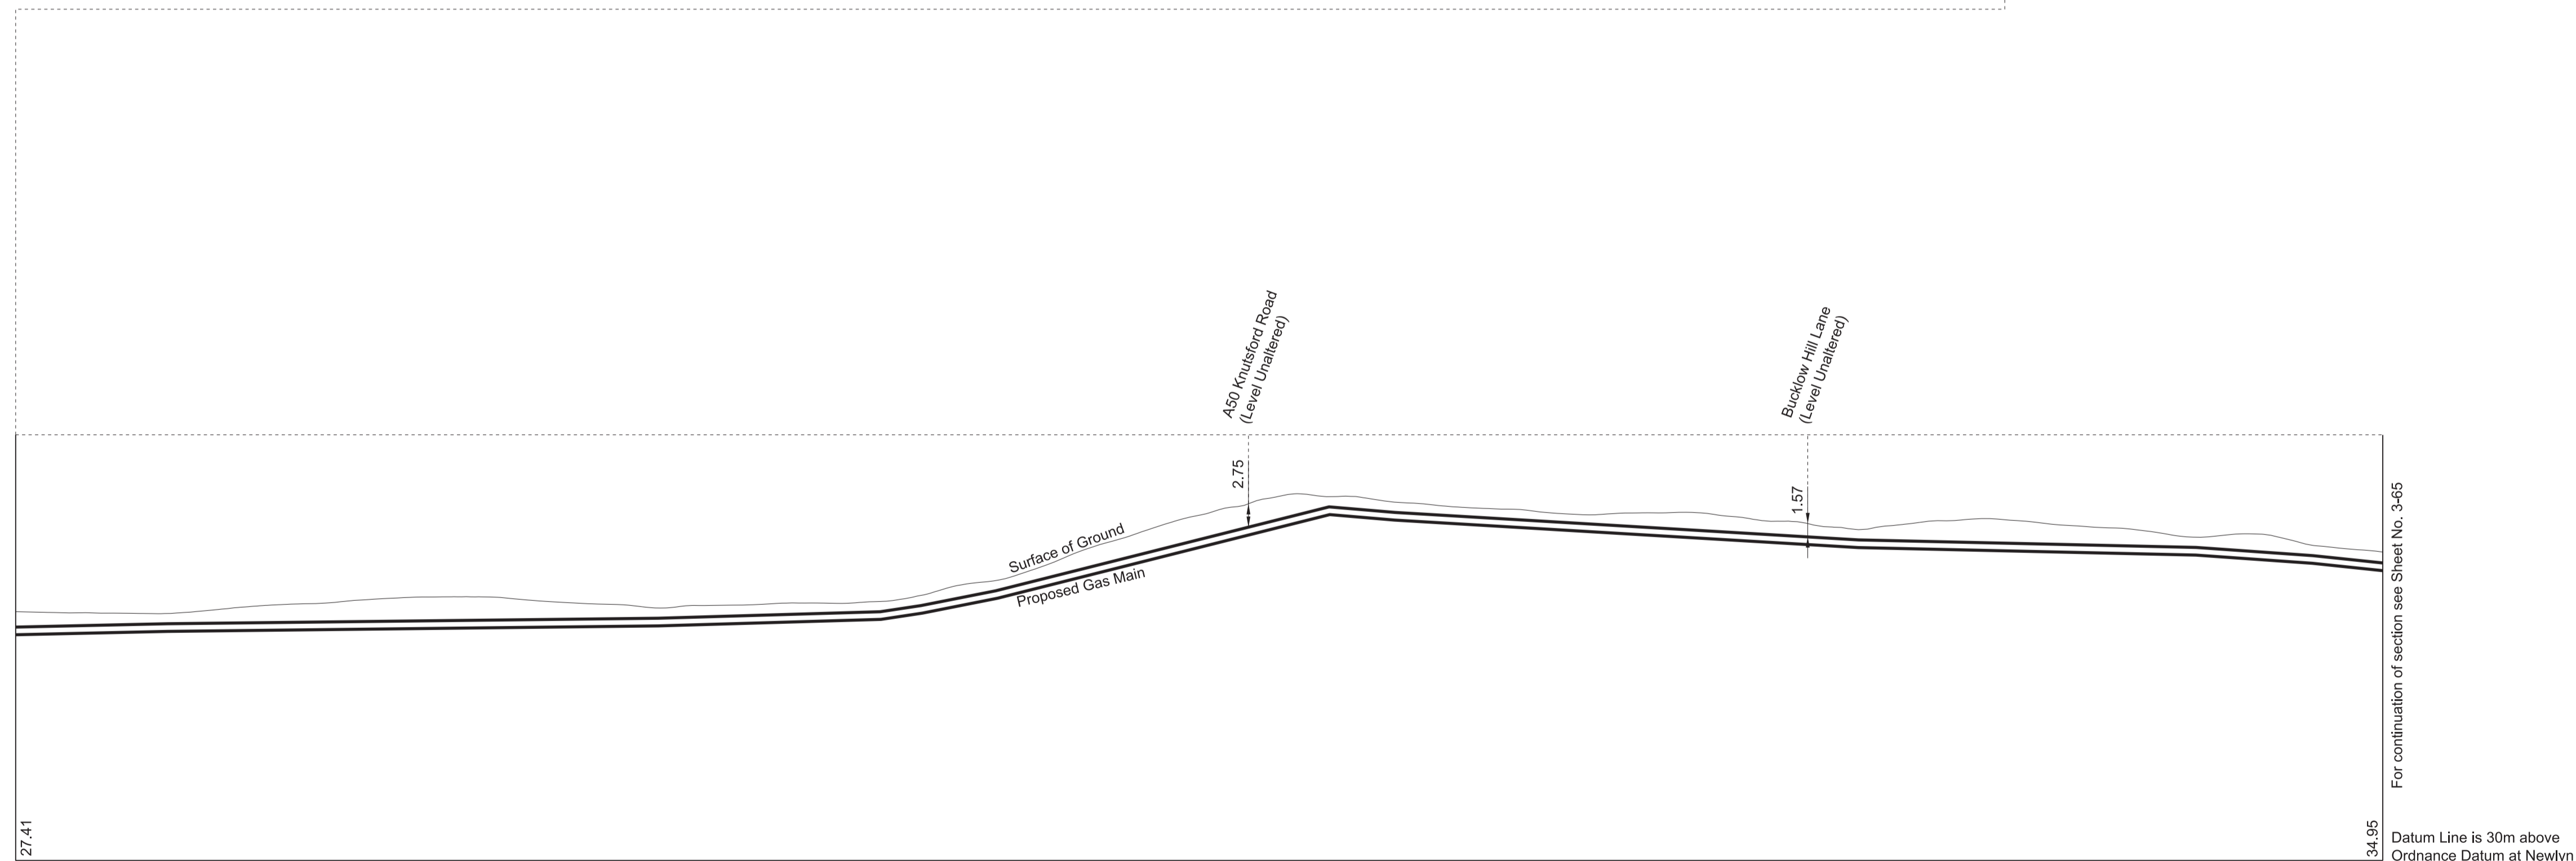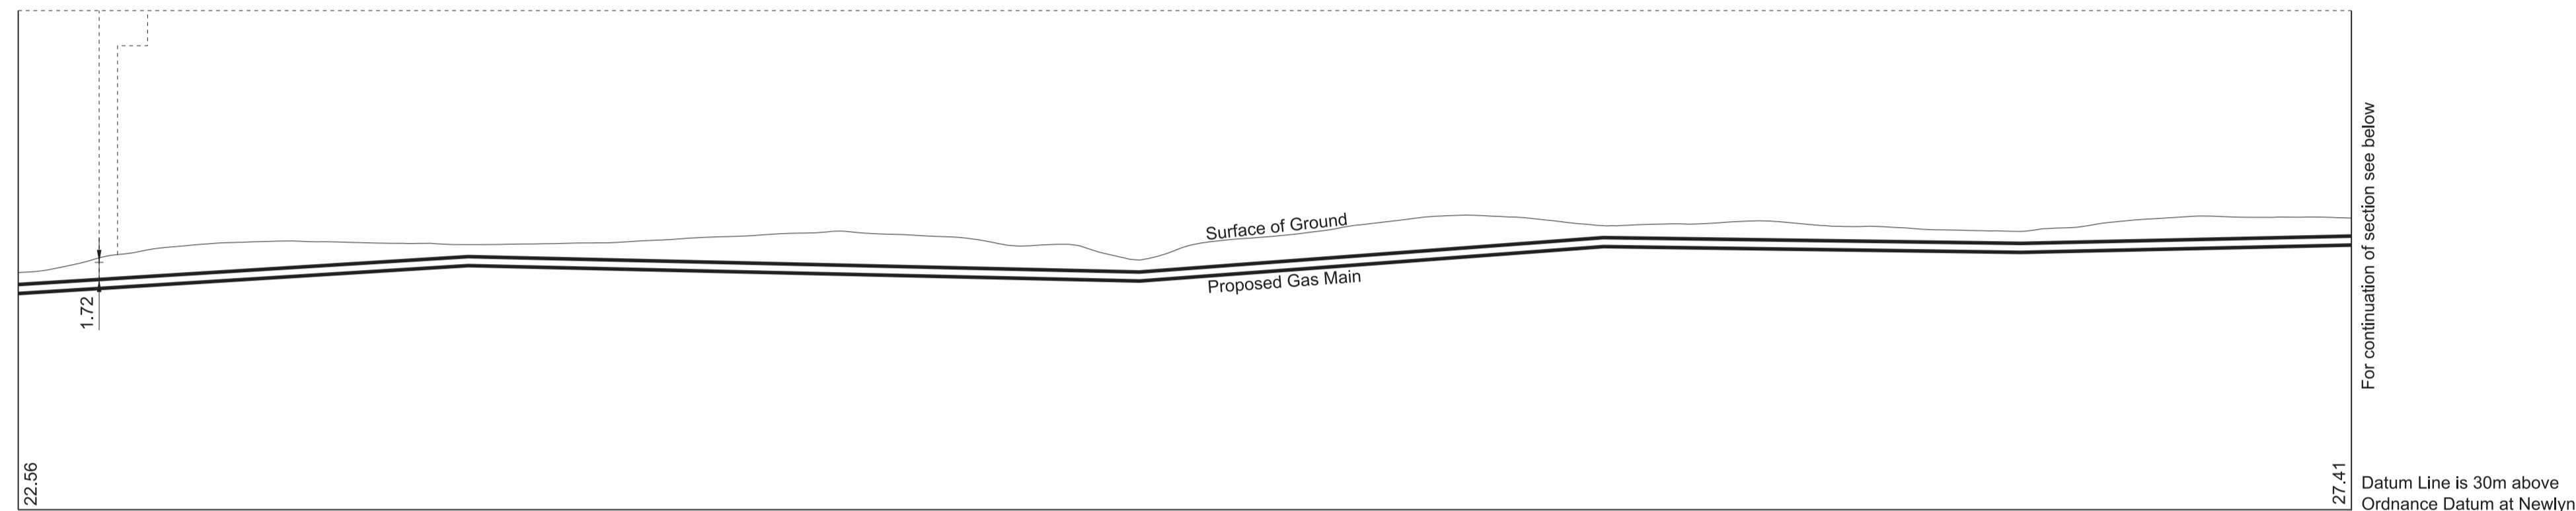

# SECTIONS

FOR PLAN OF WORK SEE SHEET Nos. 1-48, 1-51 and 1-52


IN PARLIAMENT - SESSION 2021-22  
HIGH SPEED RAIL  
(CREWE - MANCHESTER)  
Work No. 1/96 (Gas Main)

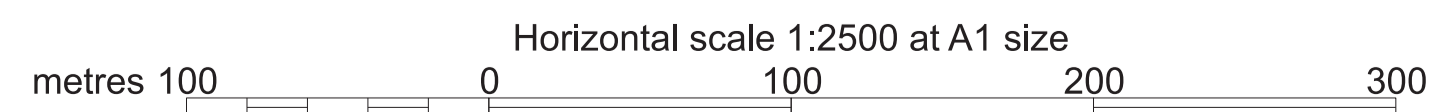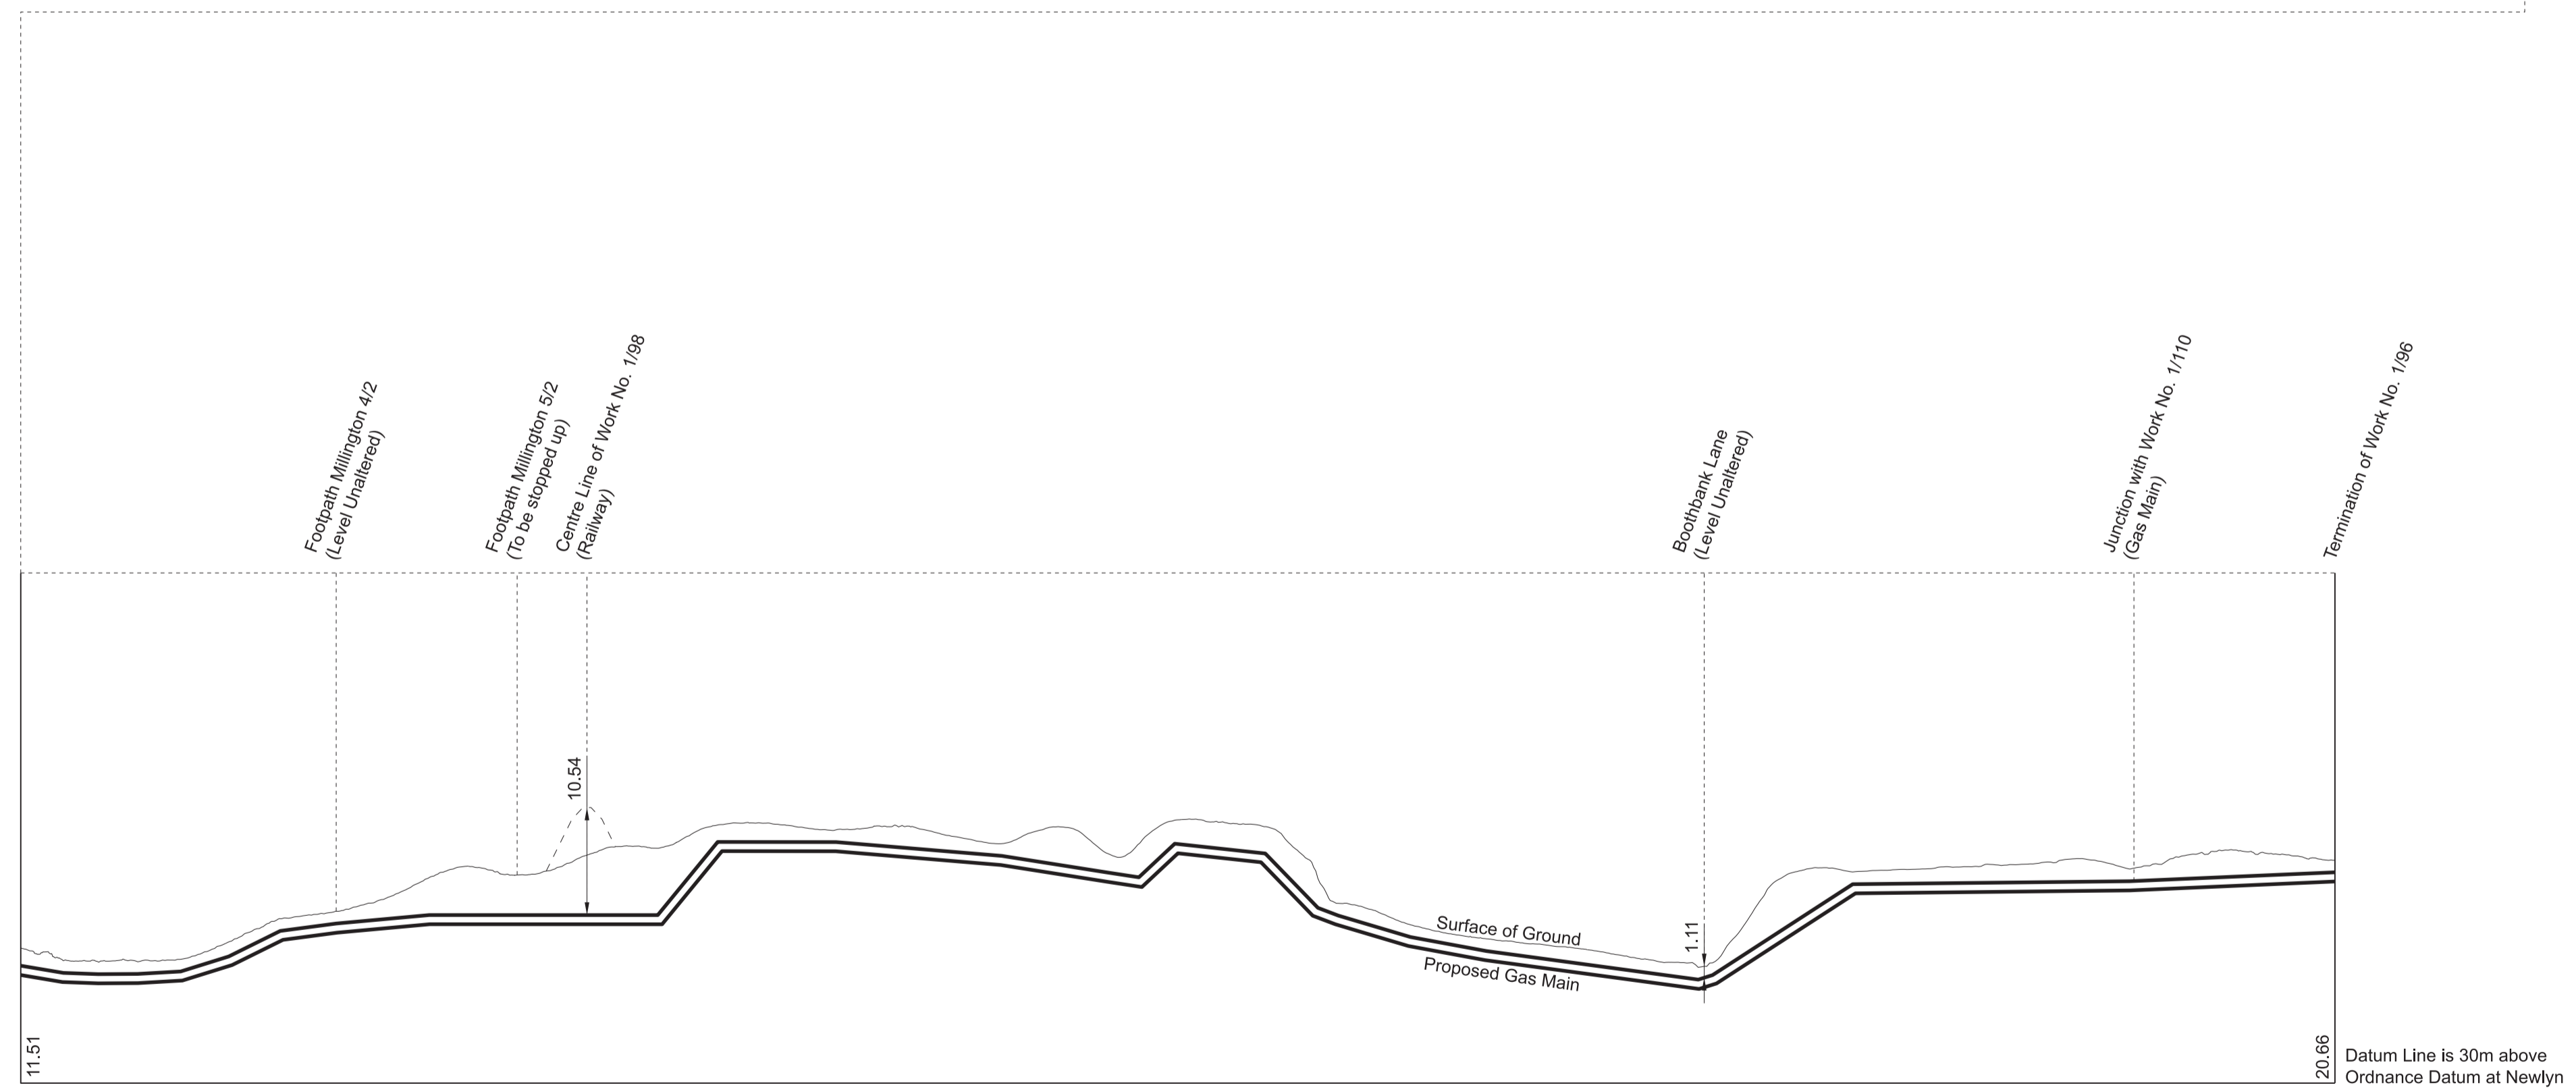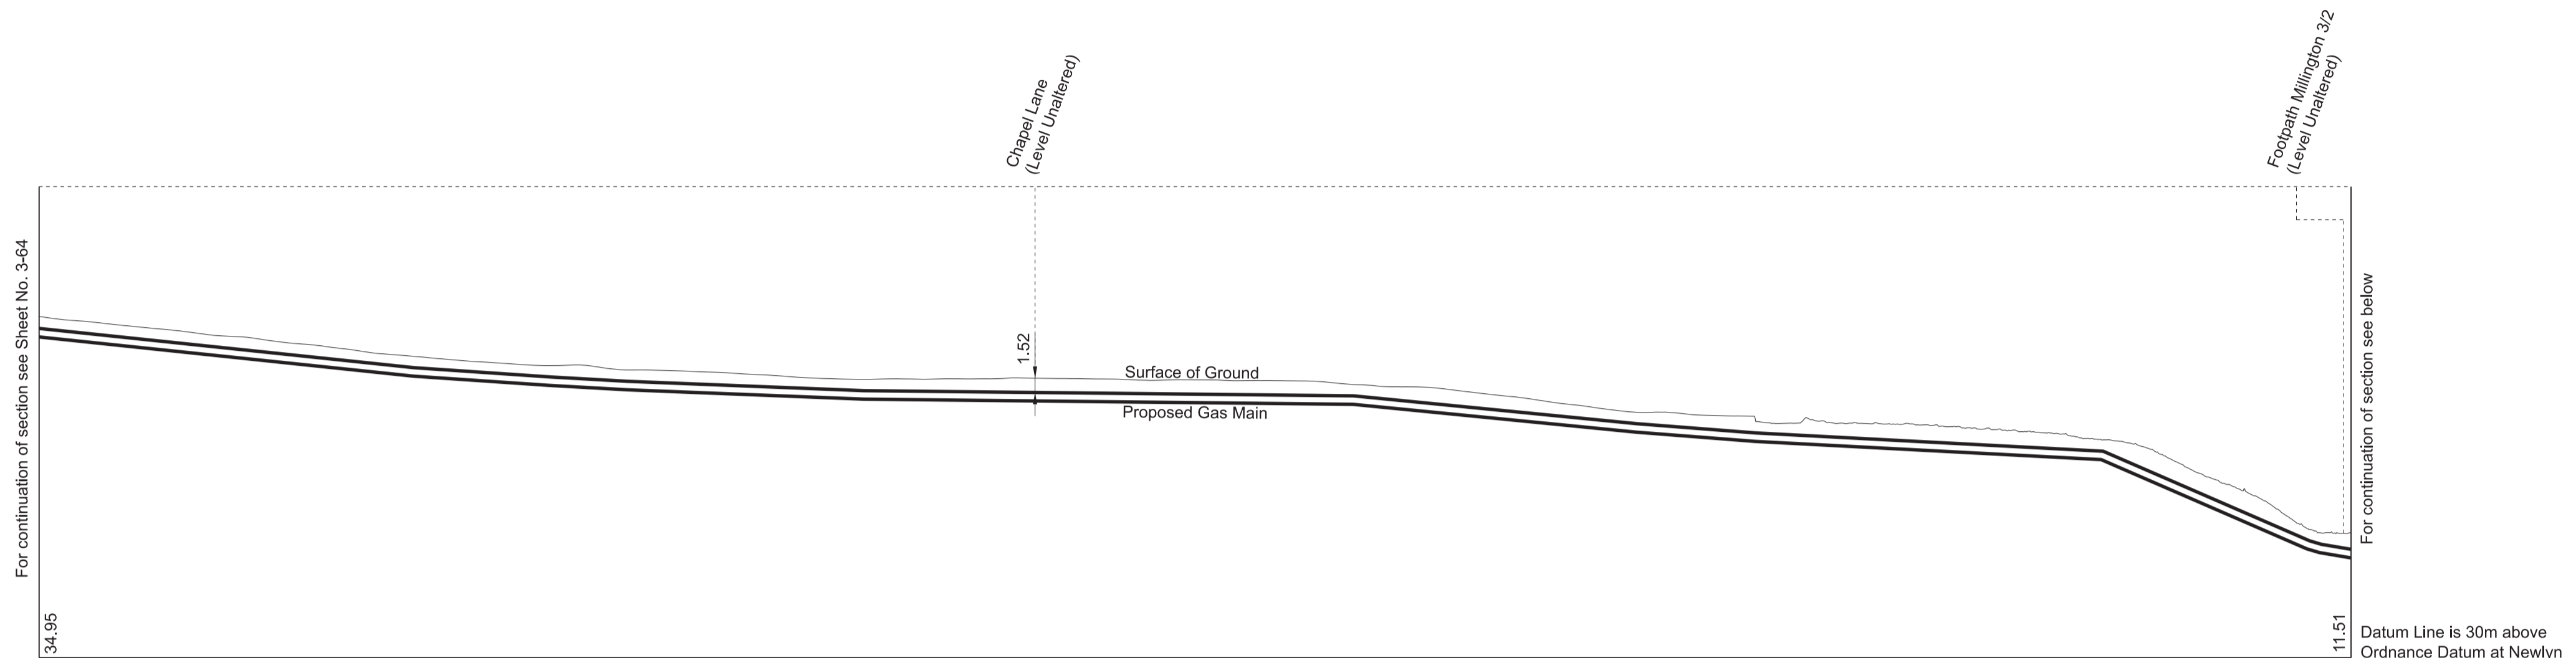


# SECTIONS

IN PARLIAMENT - SESSION 2021-22  
 HIGH SPEED RAIL  
 (CREWE - MANCHESTER)  
 Works Nos. 1/97, 1/97A (Access Roads)  
 Work No. 1/97B (Road)




**WORK No. 1/97**  
 FOR PLAN OF WORK SEE SHEET Nos. 1-43 and 1-44

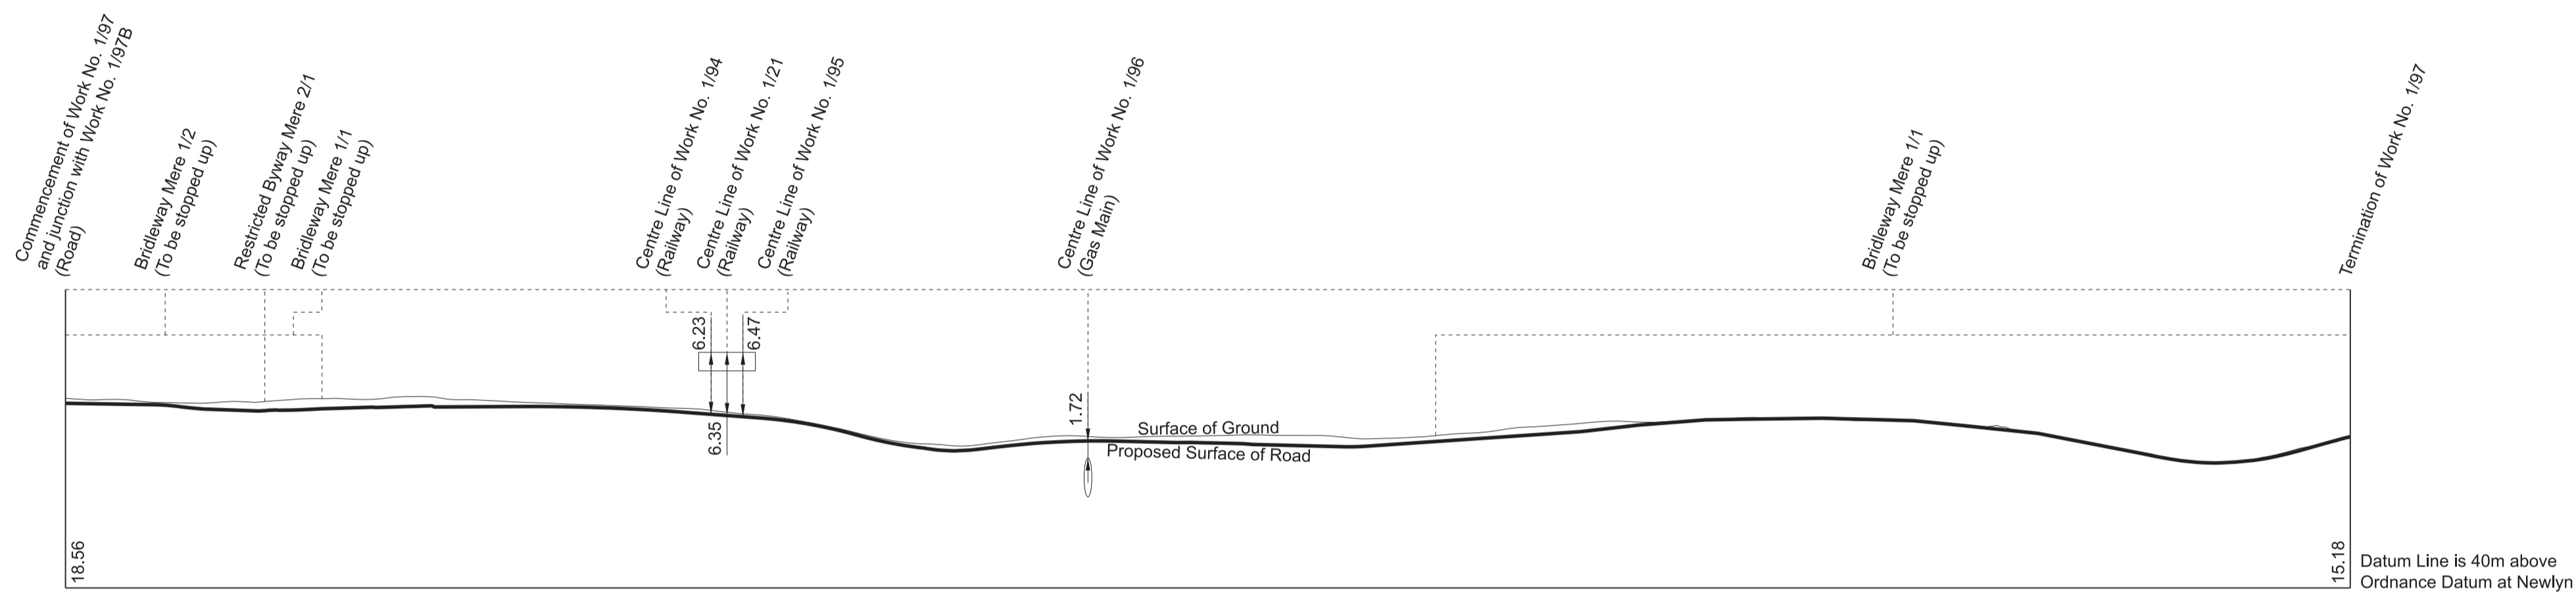

**WORK No. 1/97A**  
 FOR PLAN OF WORK SEE SHEET No. 1-43

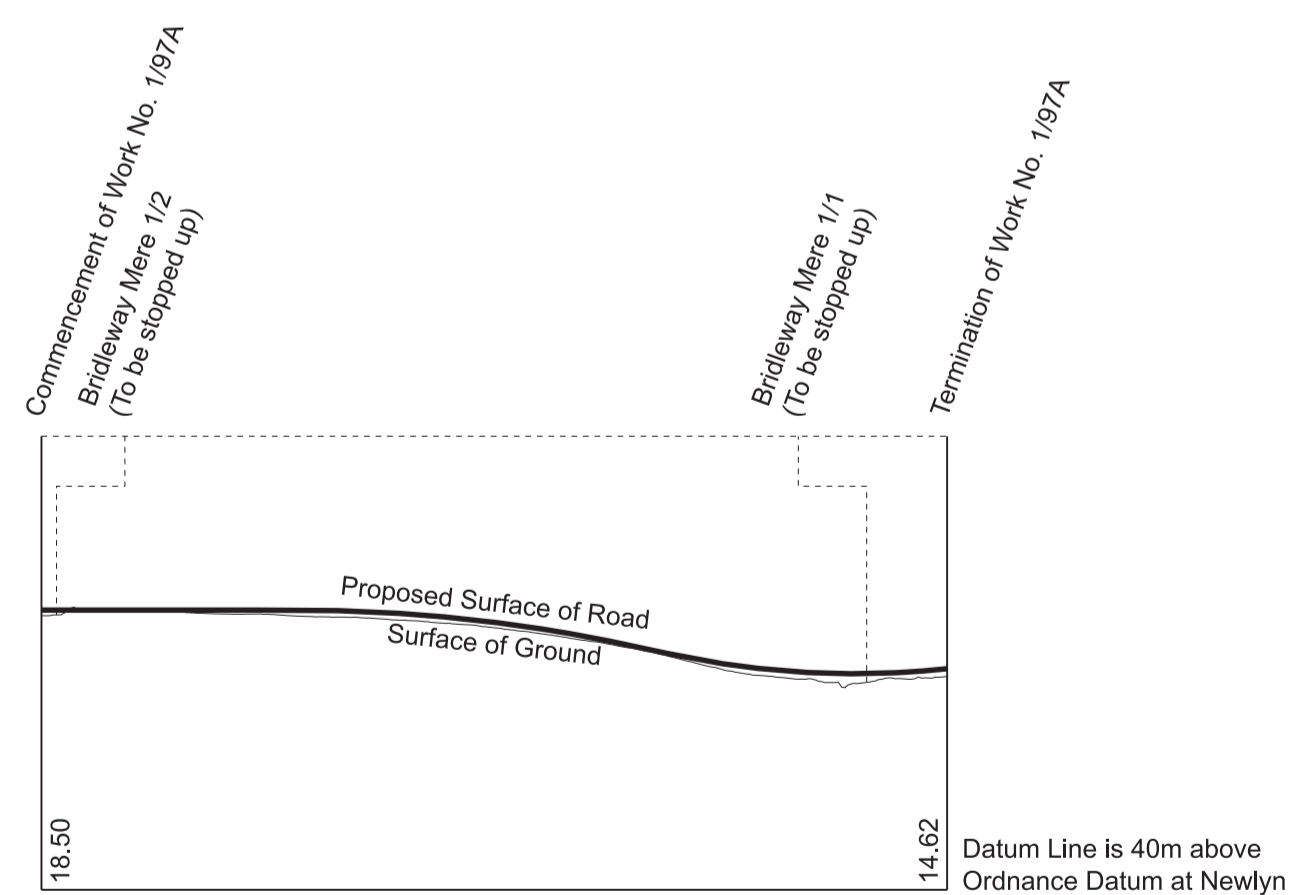

**WORK No. 1/97B**  
 FOR PLAN OF WORK SEE SHEET No. 1-43


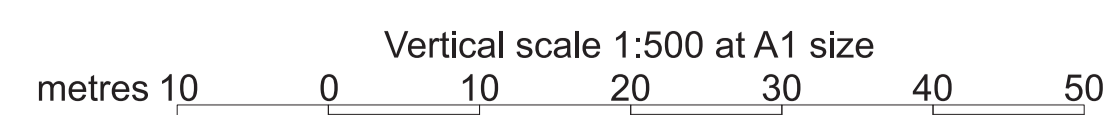
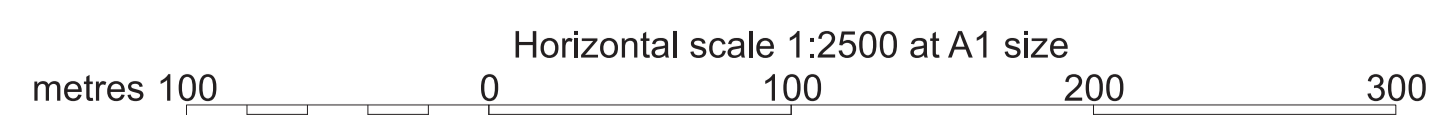
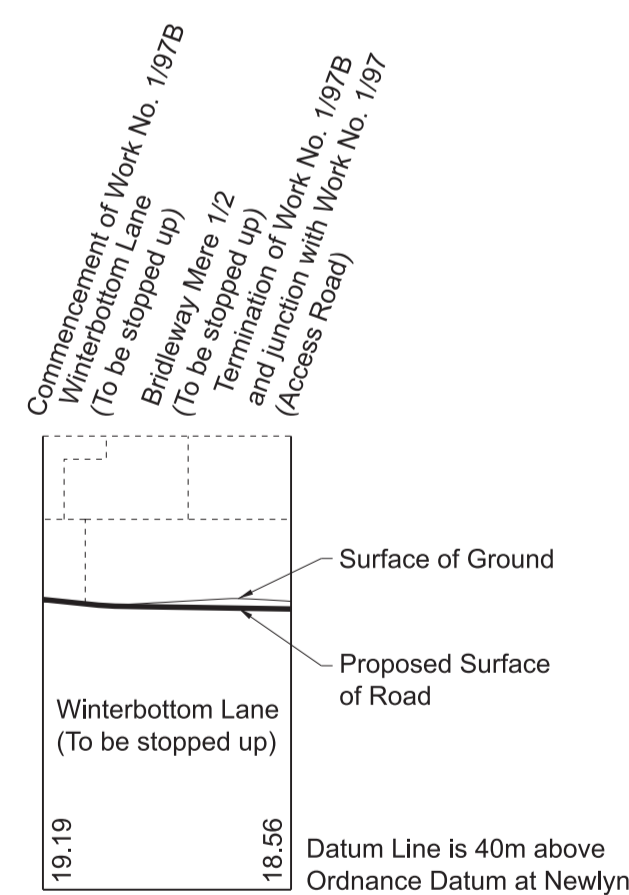




# SECTIONS

FOR PLAN OF WORK SEE SHEET Nos. 1-43 and 1-45





IN PARLIAMENT - SESSION 2021-22  
HIGH SPEED RAIL  
(CREWE - MANCHESTER)  
Work No. 1/21A (Railway)

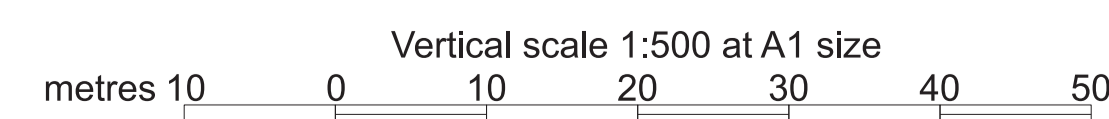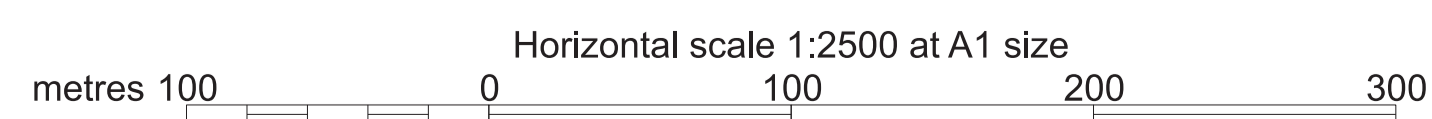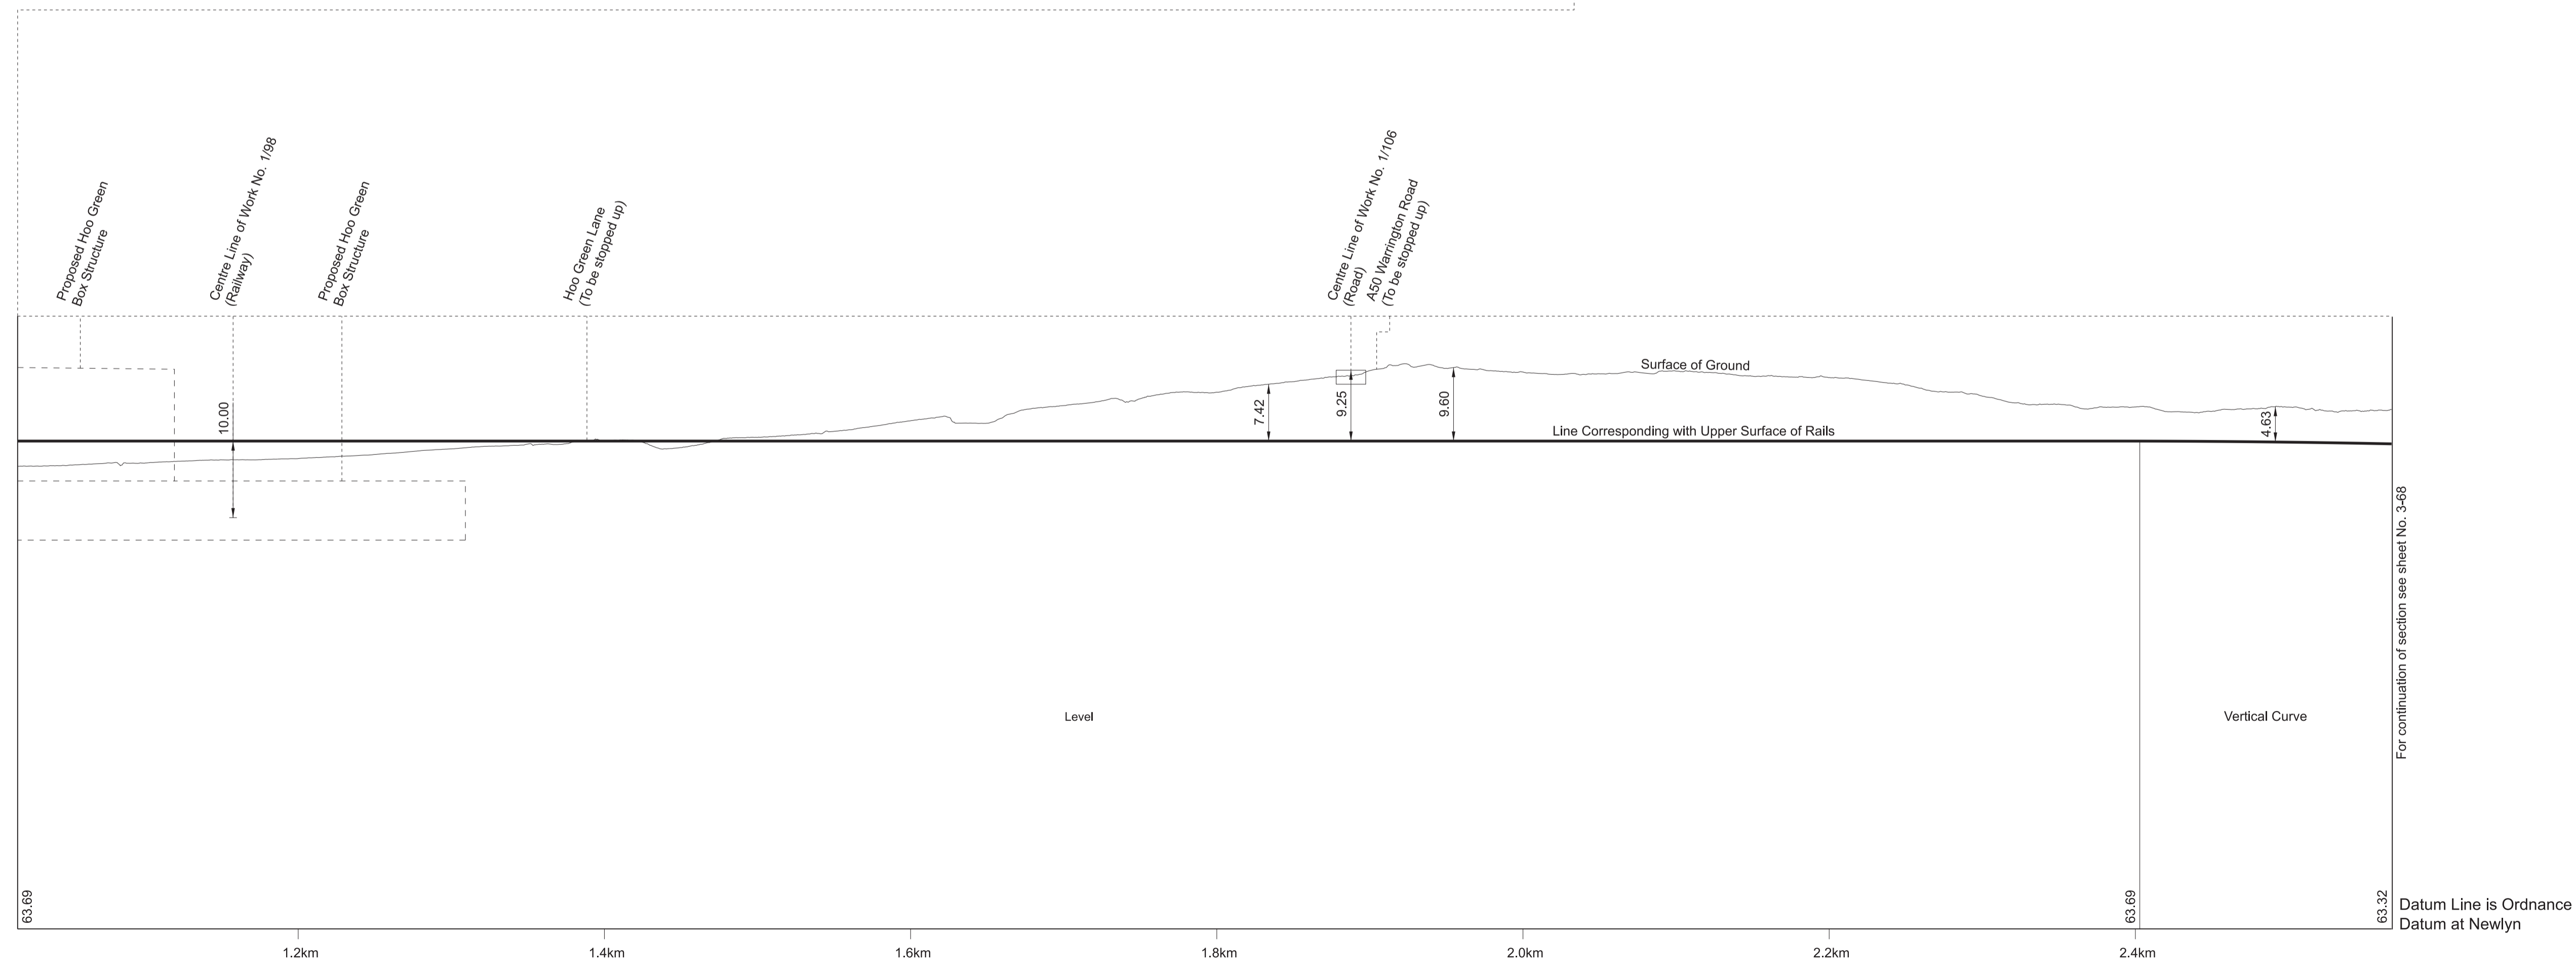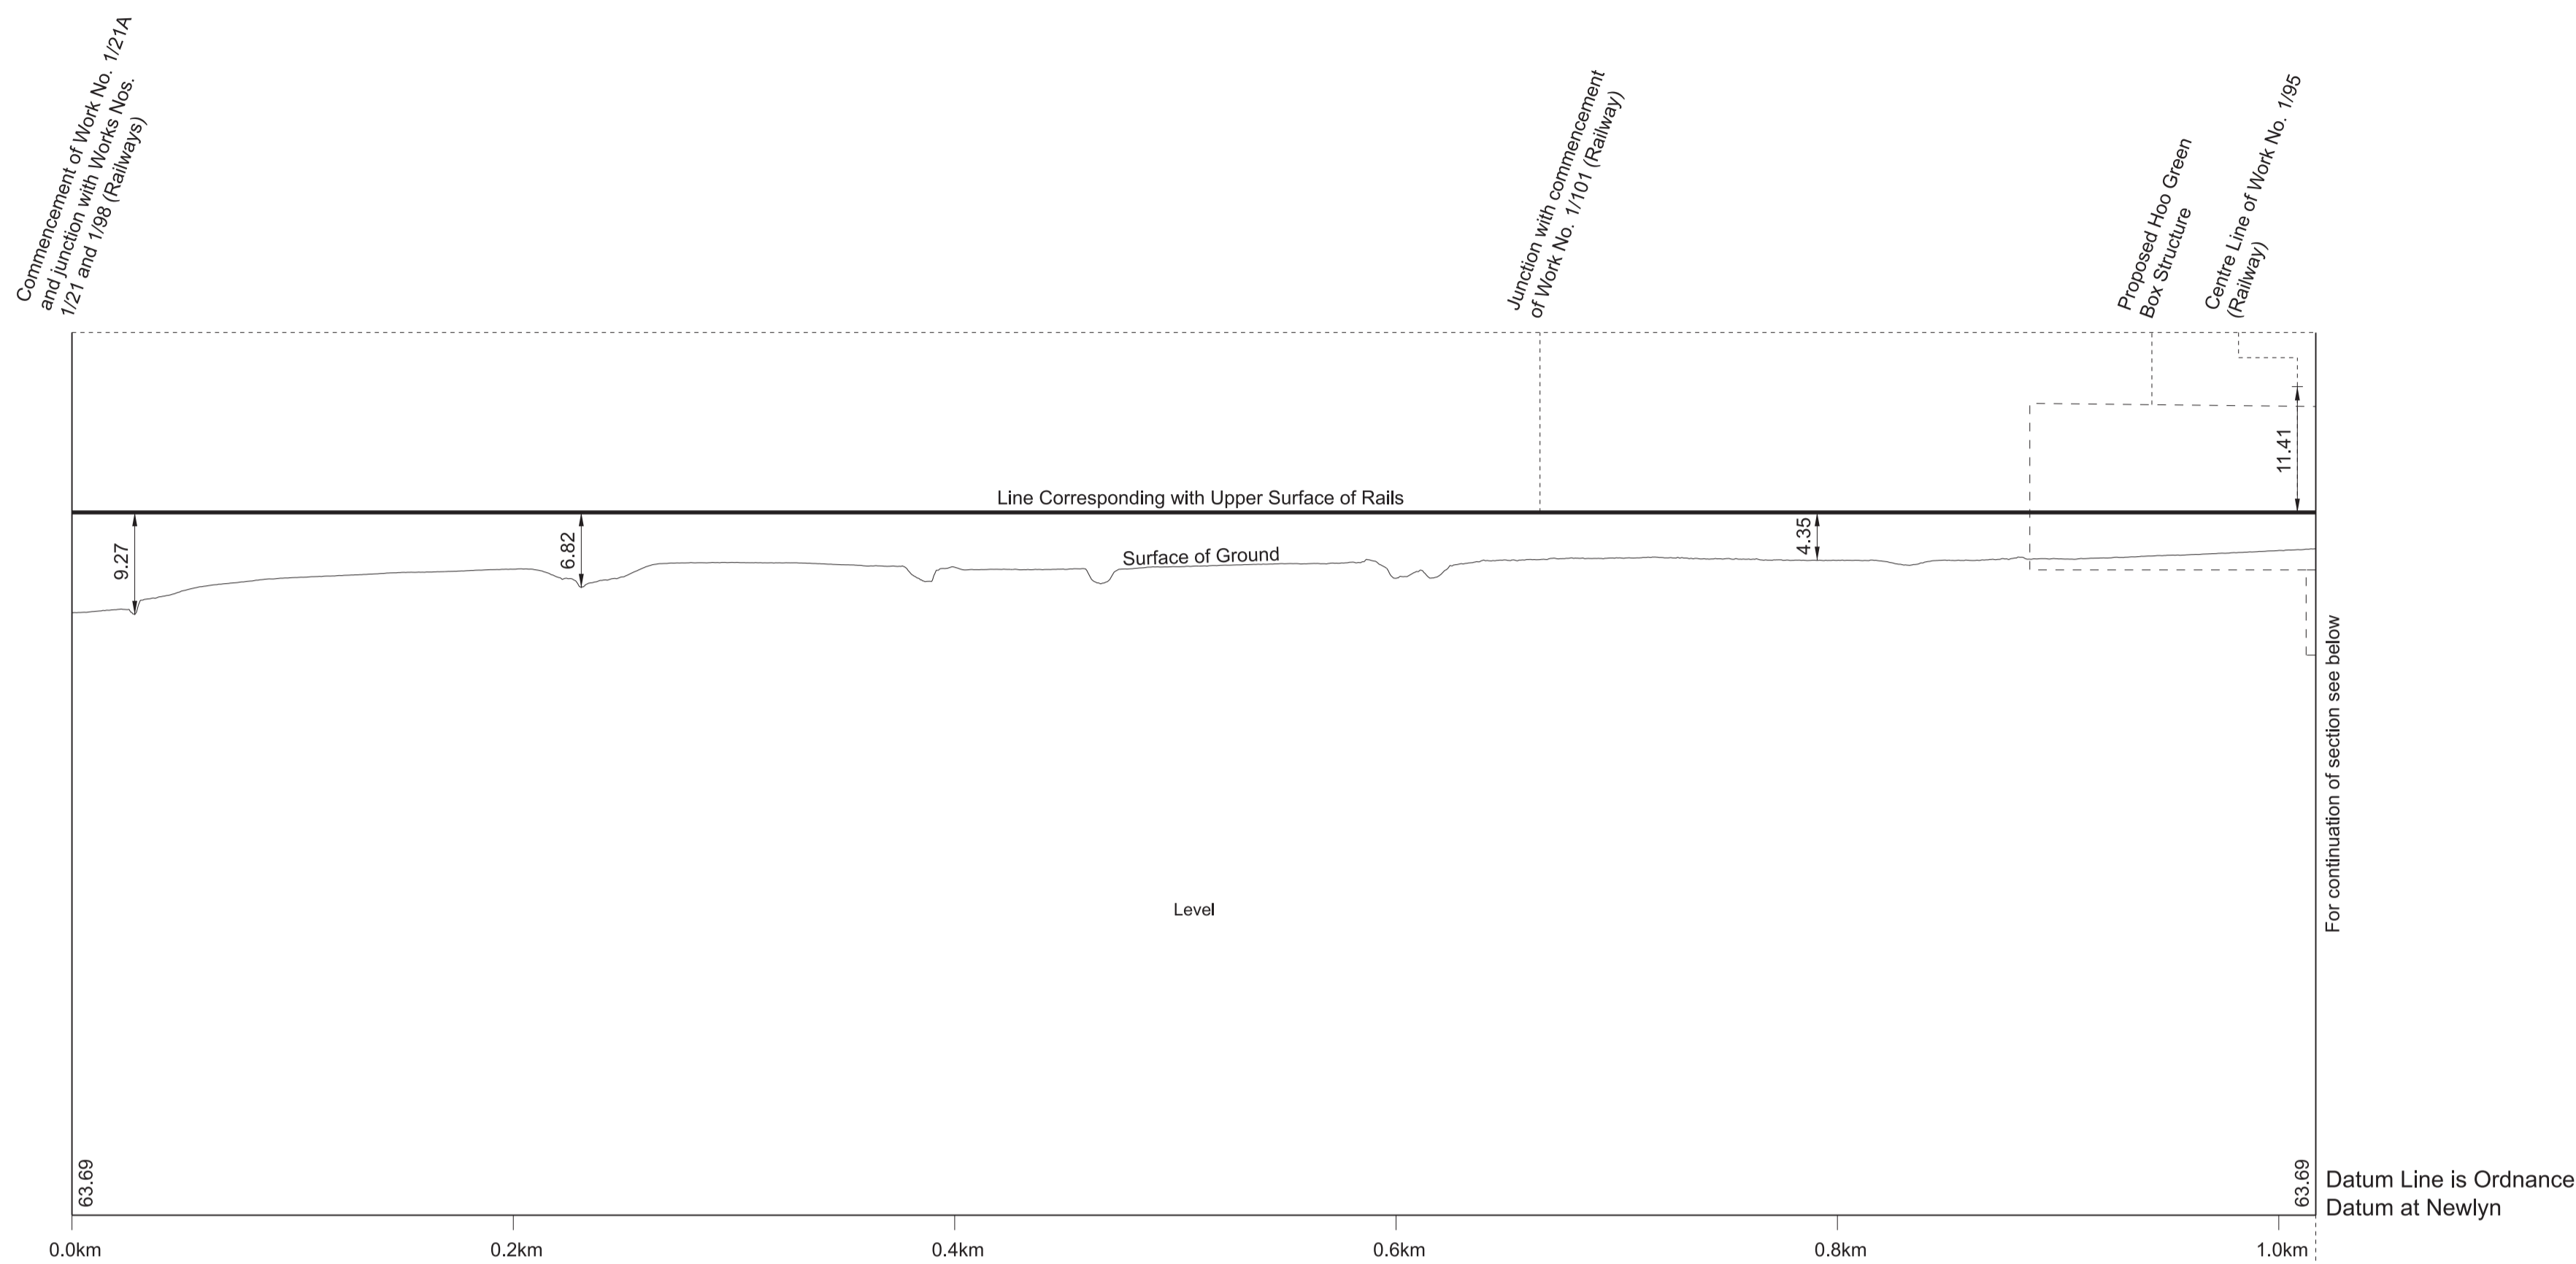

# SECTIONS

FOR PLAN OF WORK SEE SHEET Nos. 1-47 and 1-50

IN PARLIAMENT - SESSION 2021-22  
HIGH SPEED RAIL  
(CREWE - MANCHESTER)  
Work No. 1/21A (Railway)

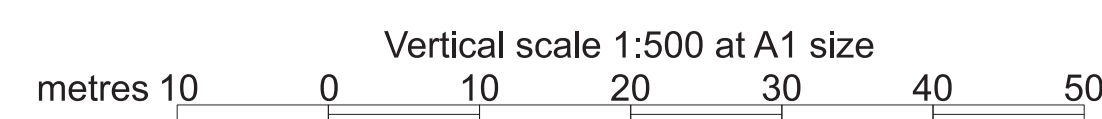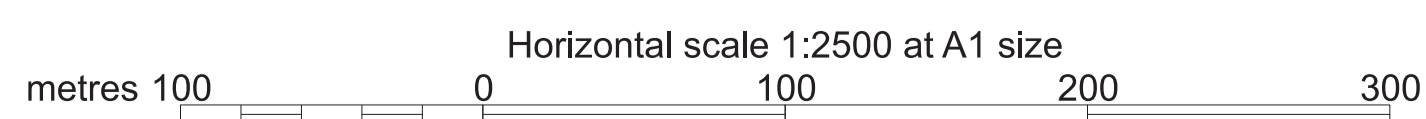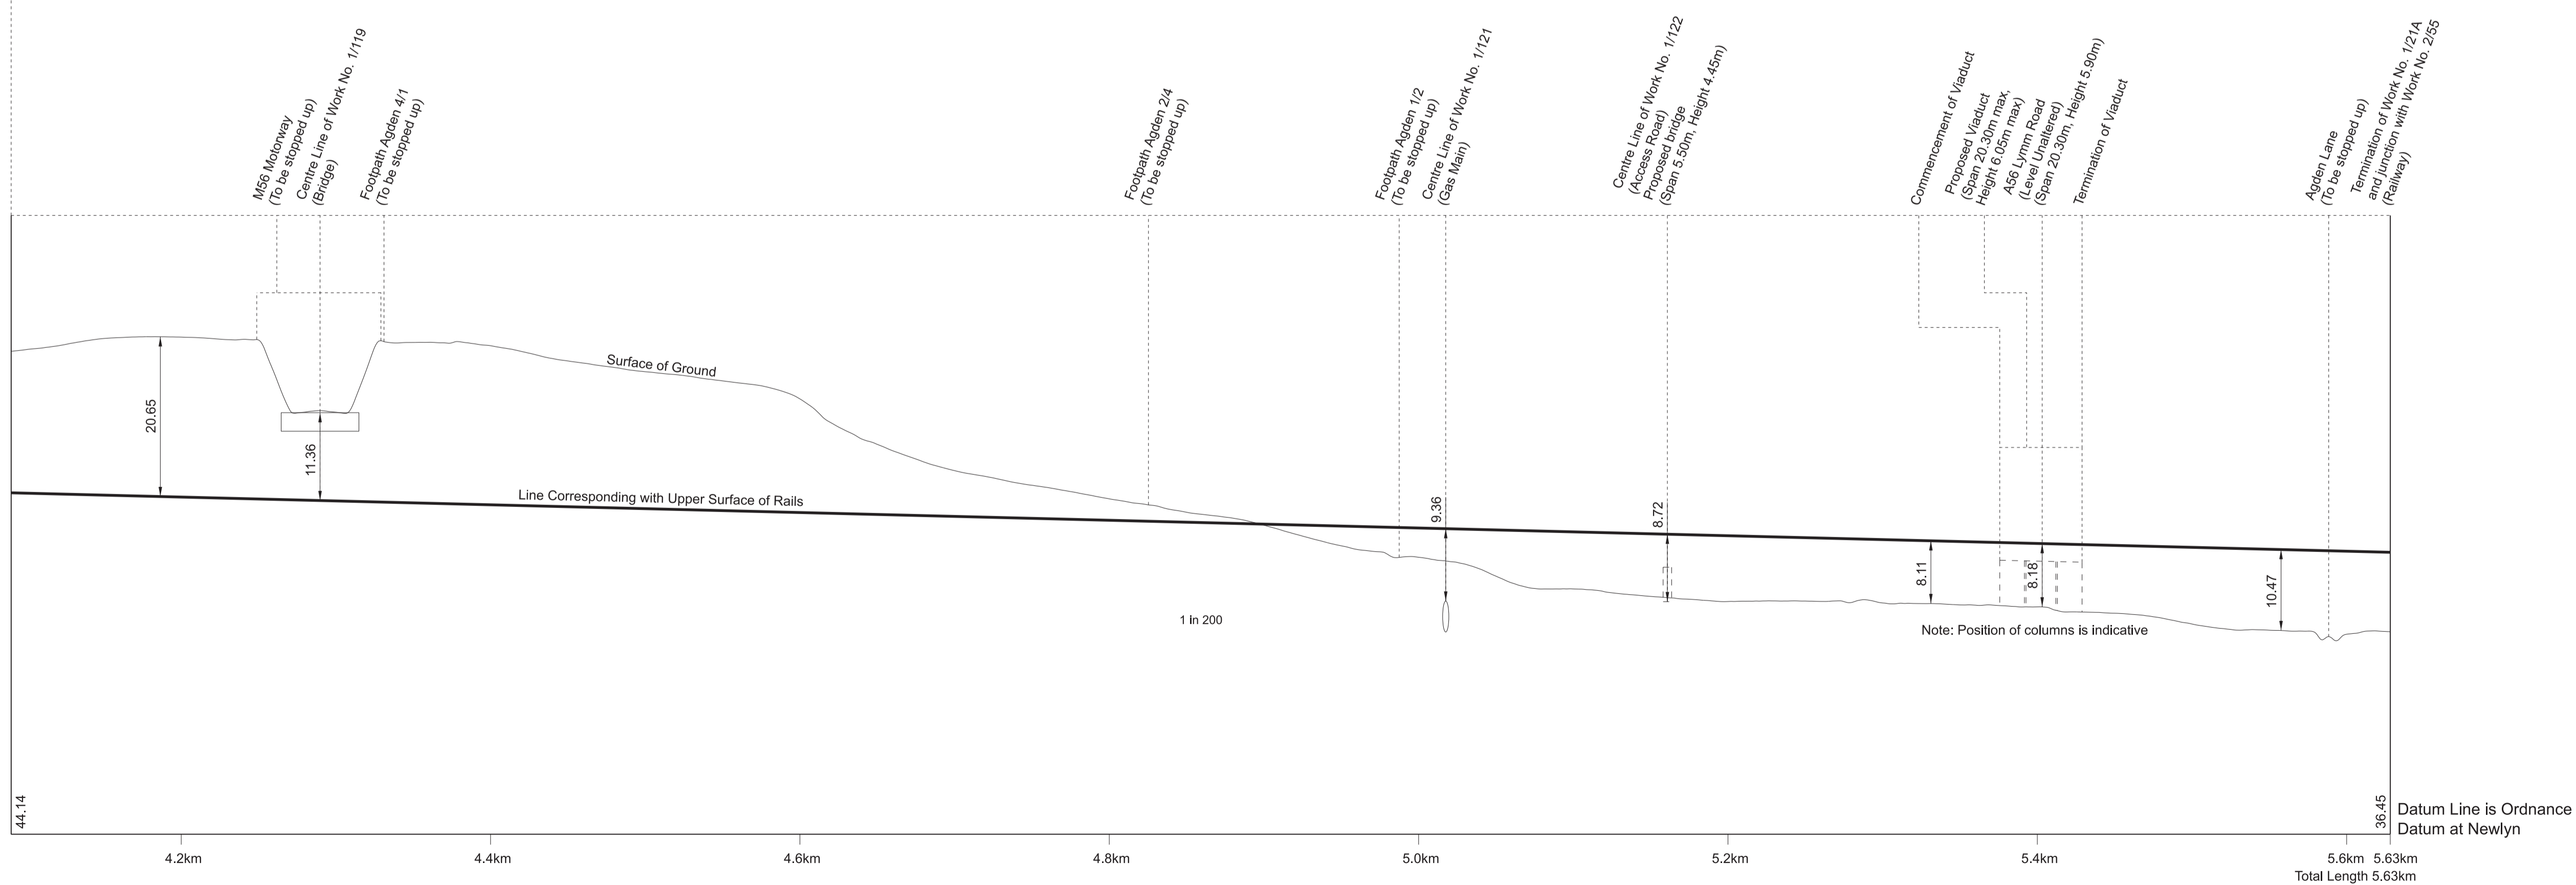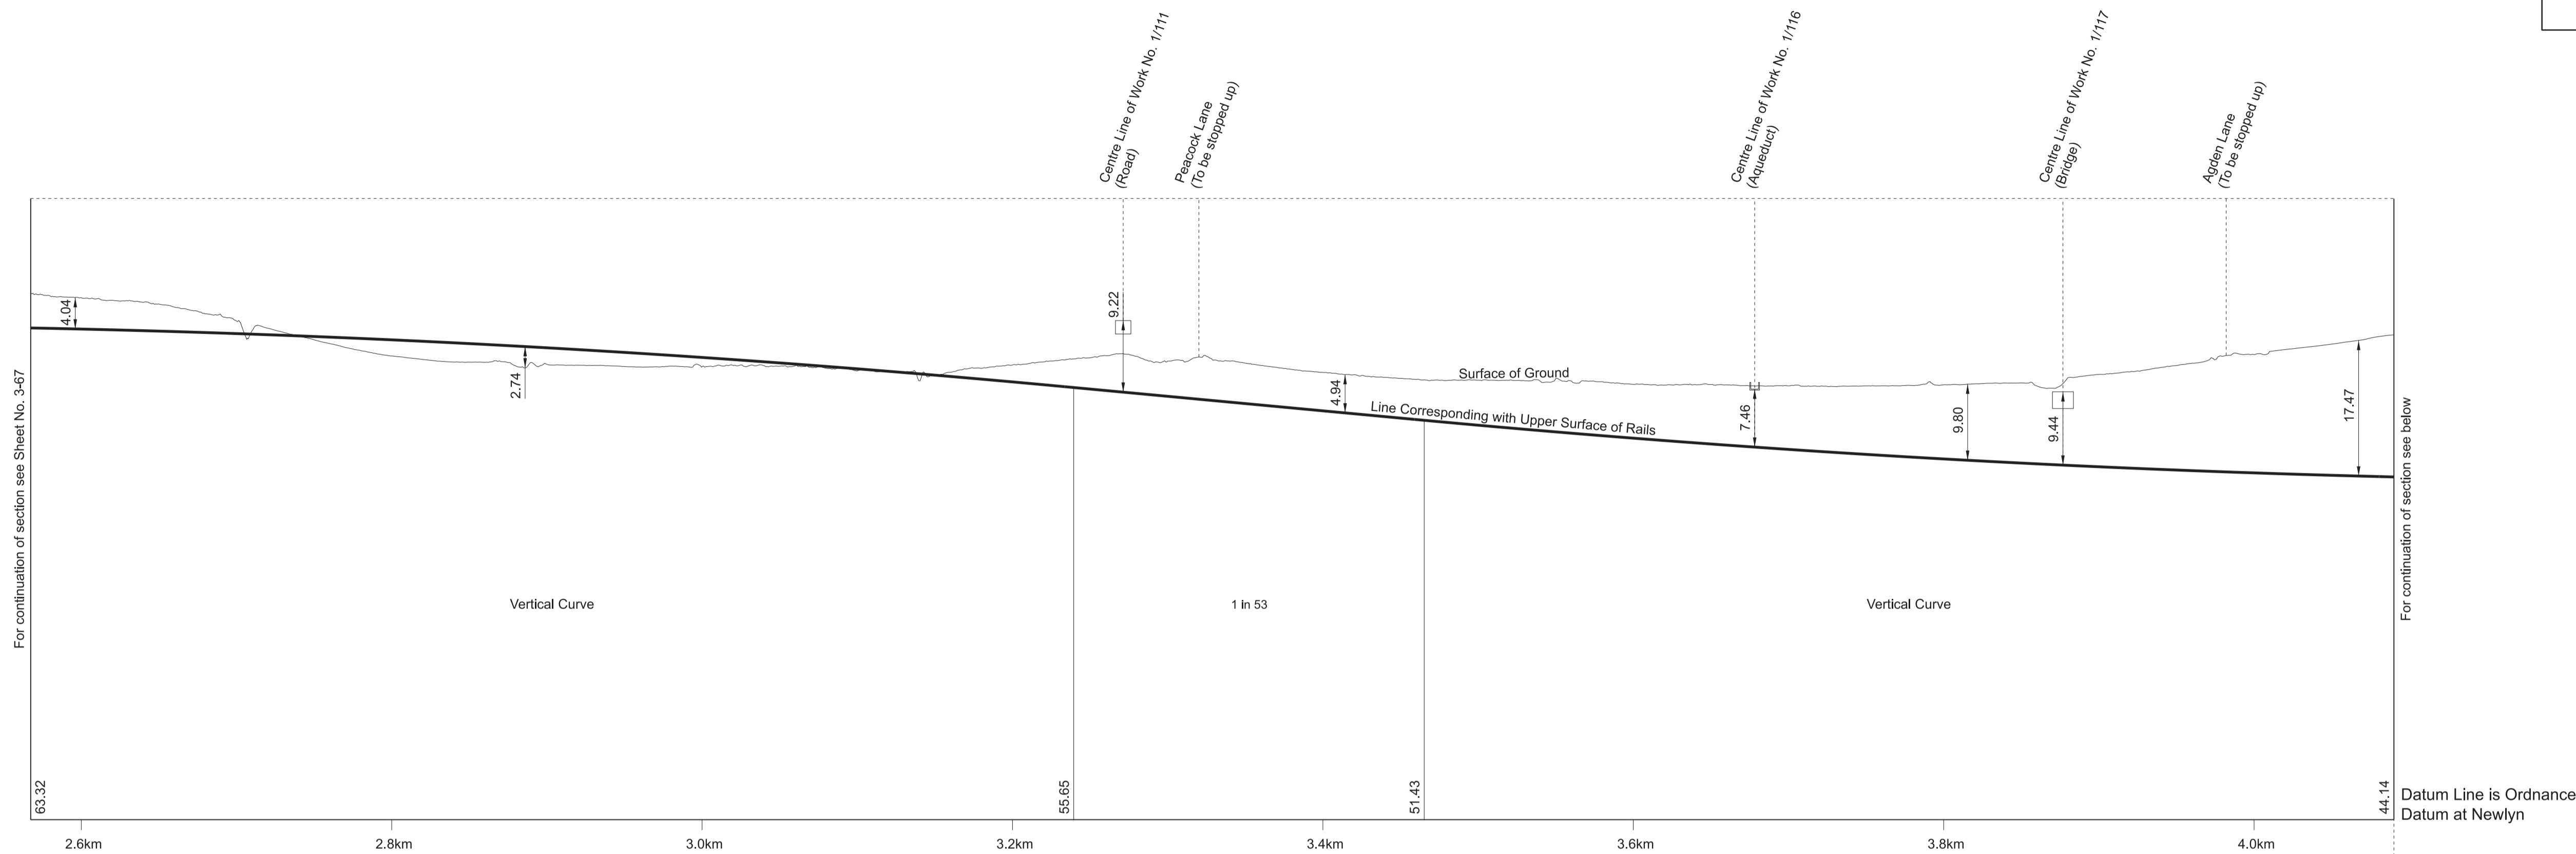





# SECTIONS

FOR PLAN OF WORK SEE SHEET Nos. 1-43 and 1-45

IN PARLIAMENT - SESSION 2021-22  
HIGH SPEED RAIL  
(CREWE - MANCHESTER)  
Work No. 1/98 (Railway)

Commencement of Work No. 1/98  
and Junction with Works Nos. 1/21





Proposed Hoo Green  
Box Structure

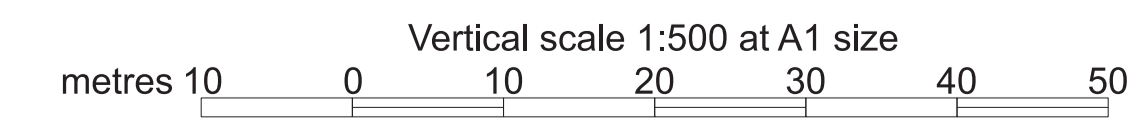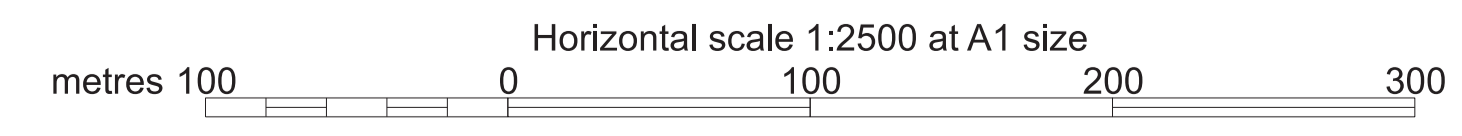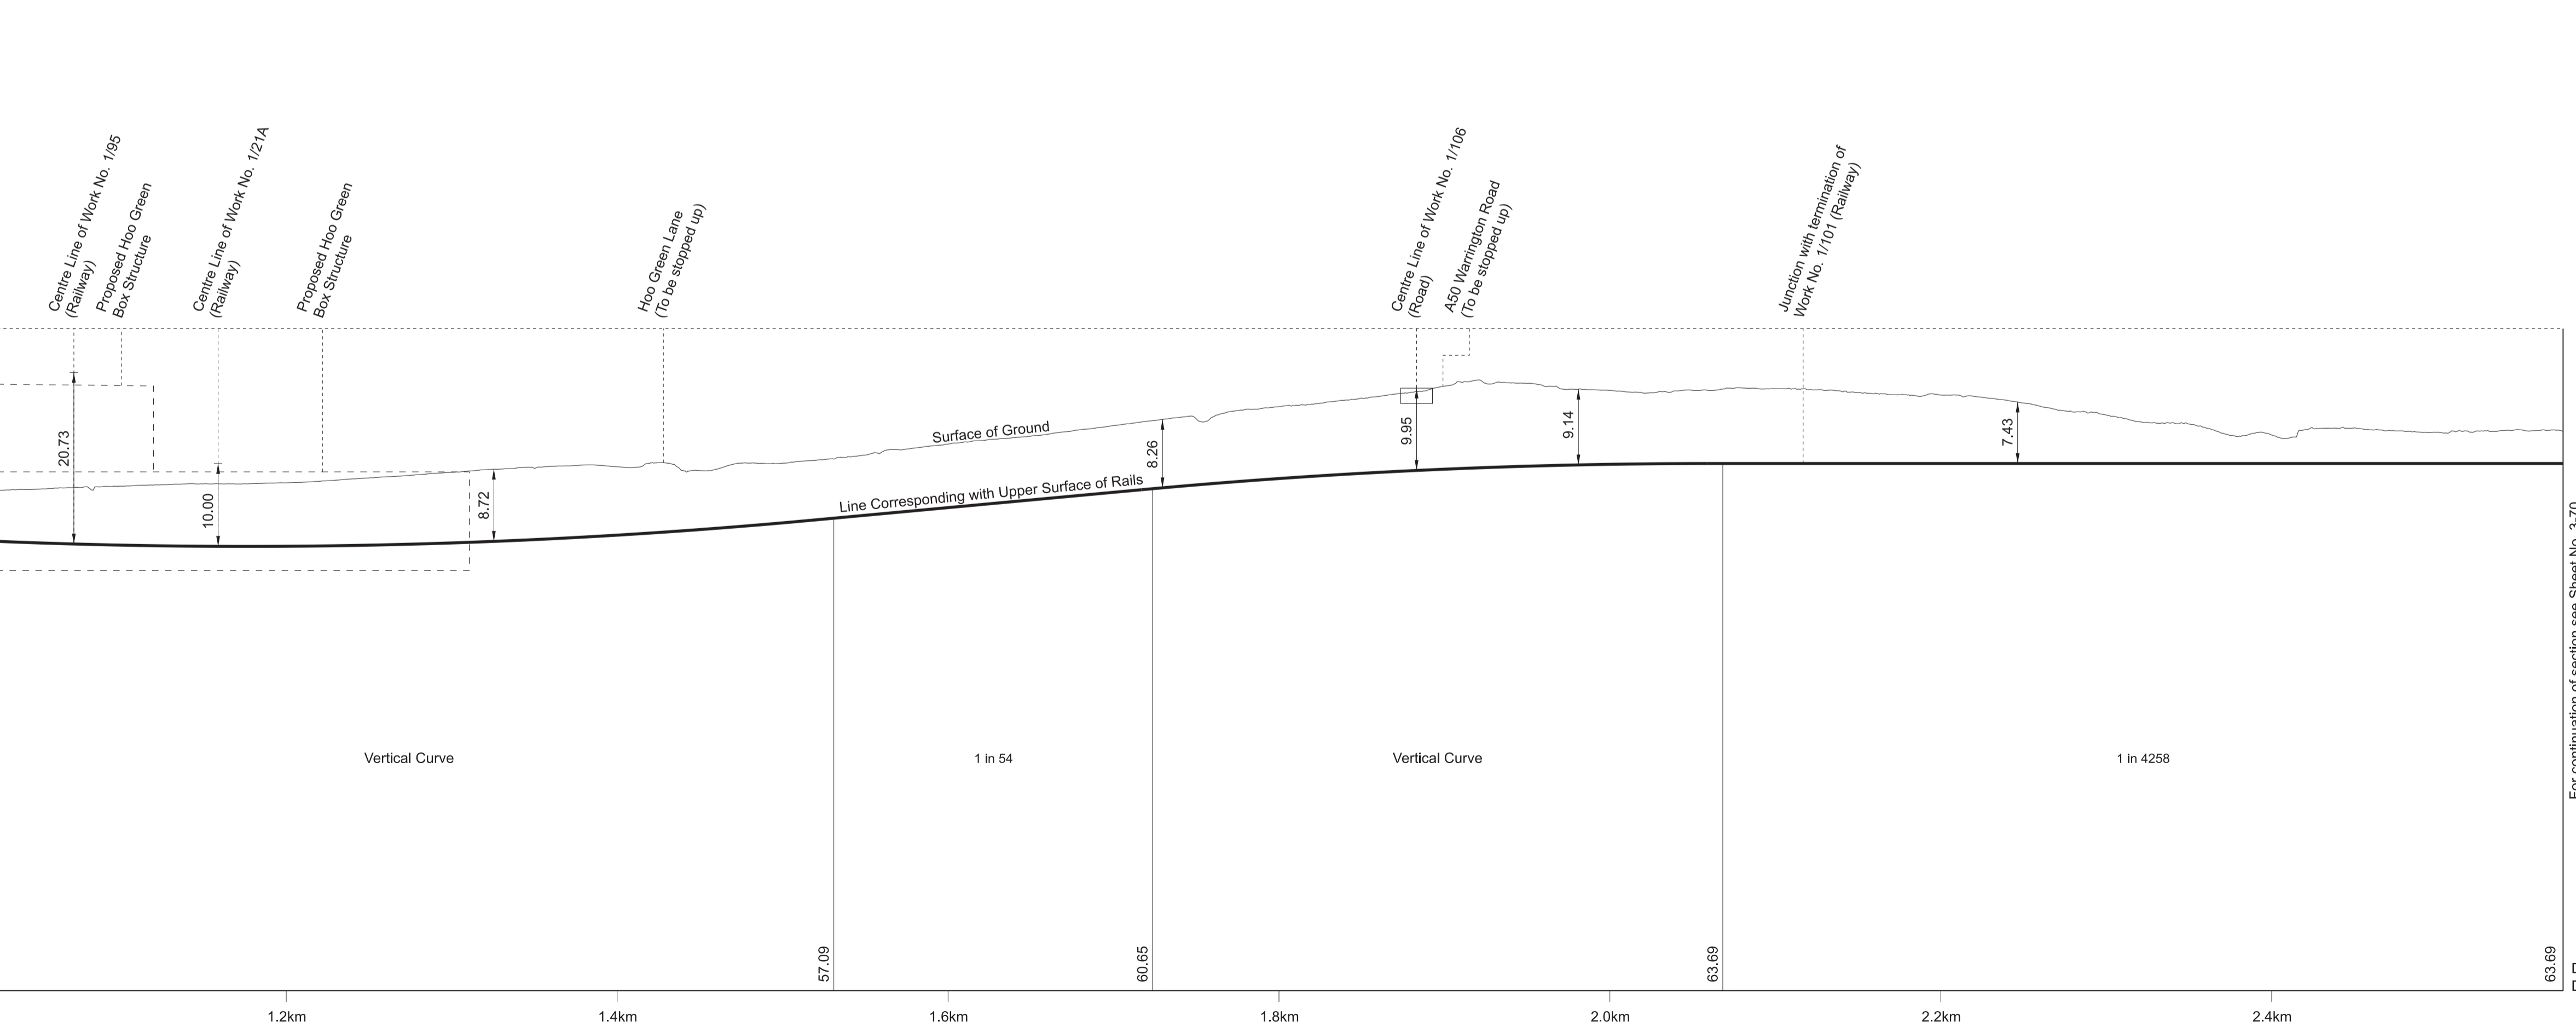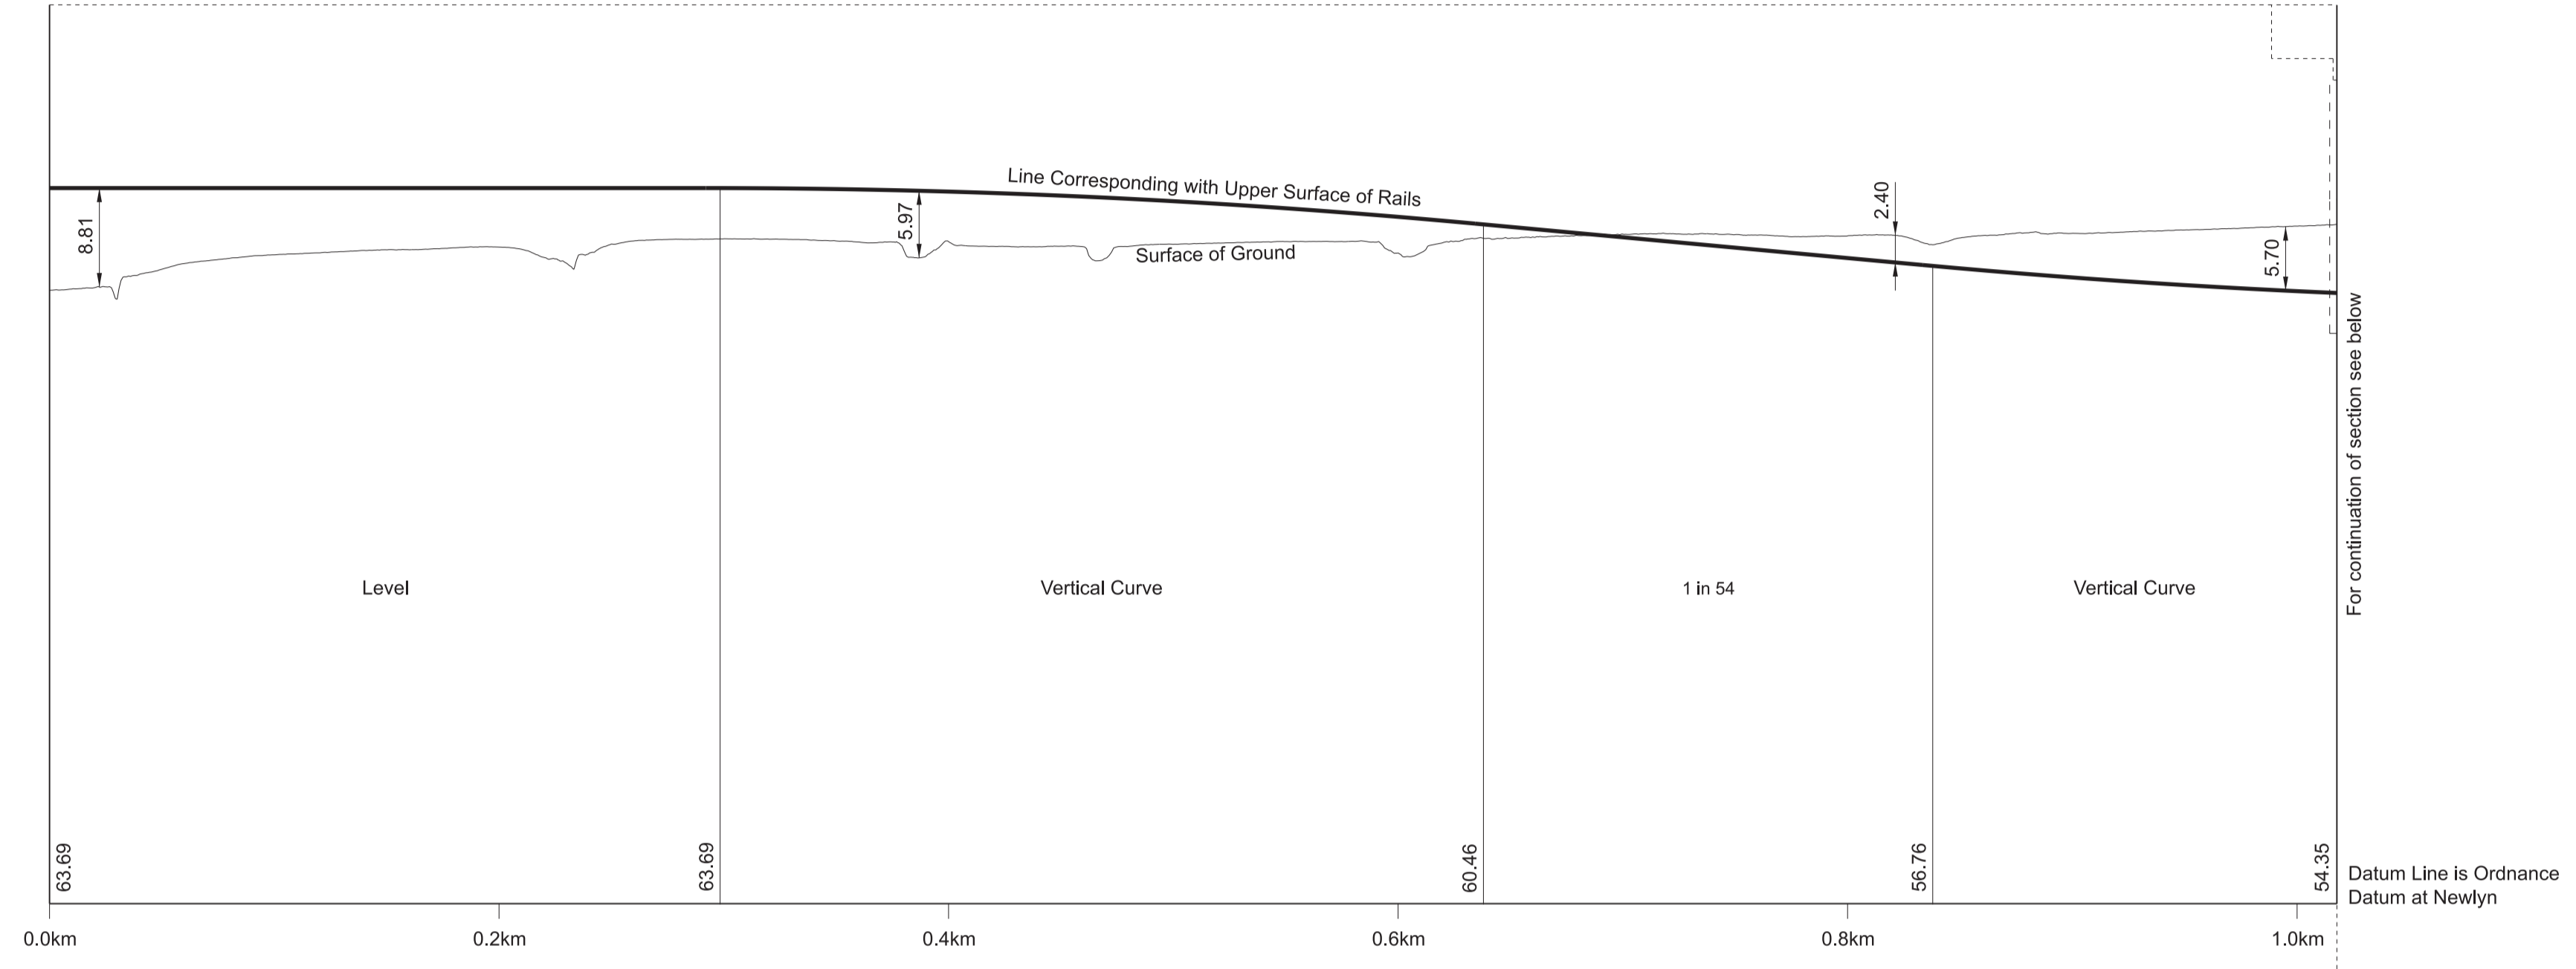

# SECTIONS





FOR PLAN OF WORK SEE SHEET Nos. 1-47, 1-48 and 1-52

IN PARLIAMENT - SESSION 2021-22  
HIGH SPEED RAIL  
(CREWE - MANCHESTER)  
Work No. 1/98 (Railway)

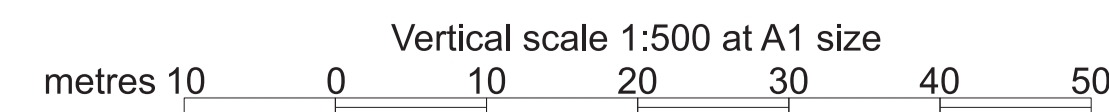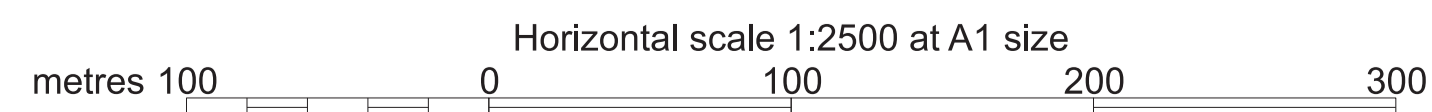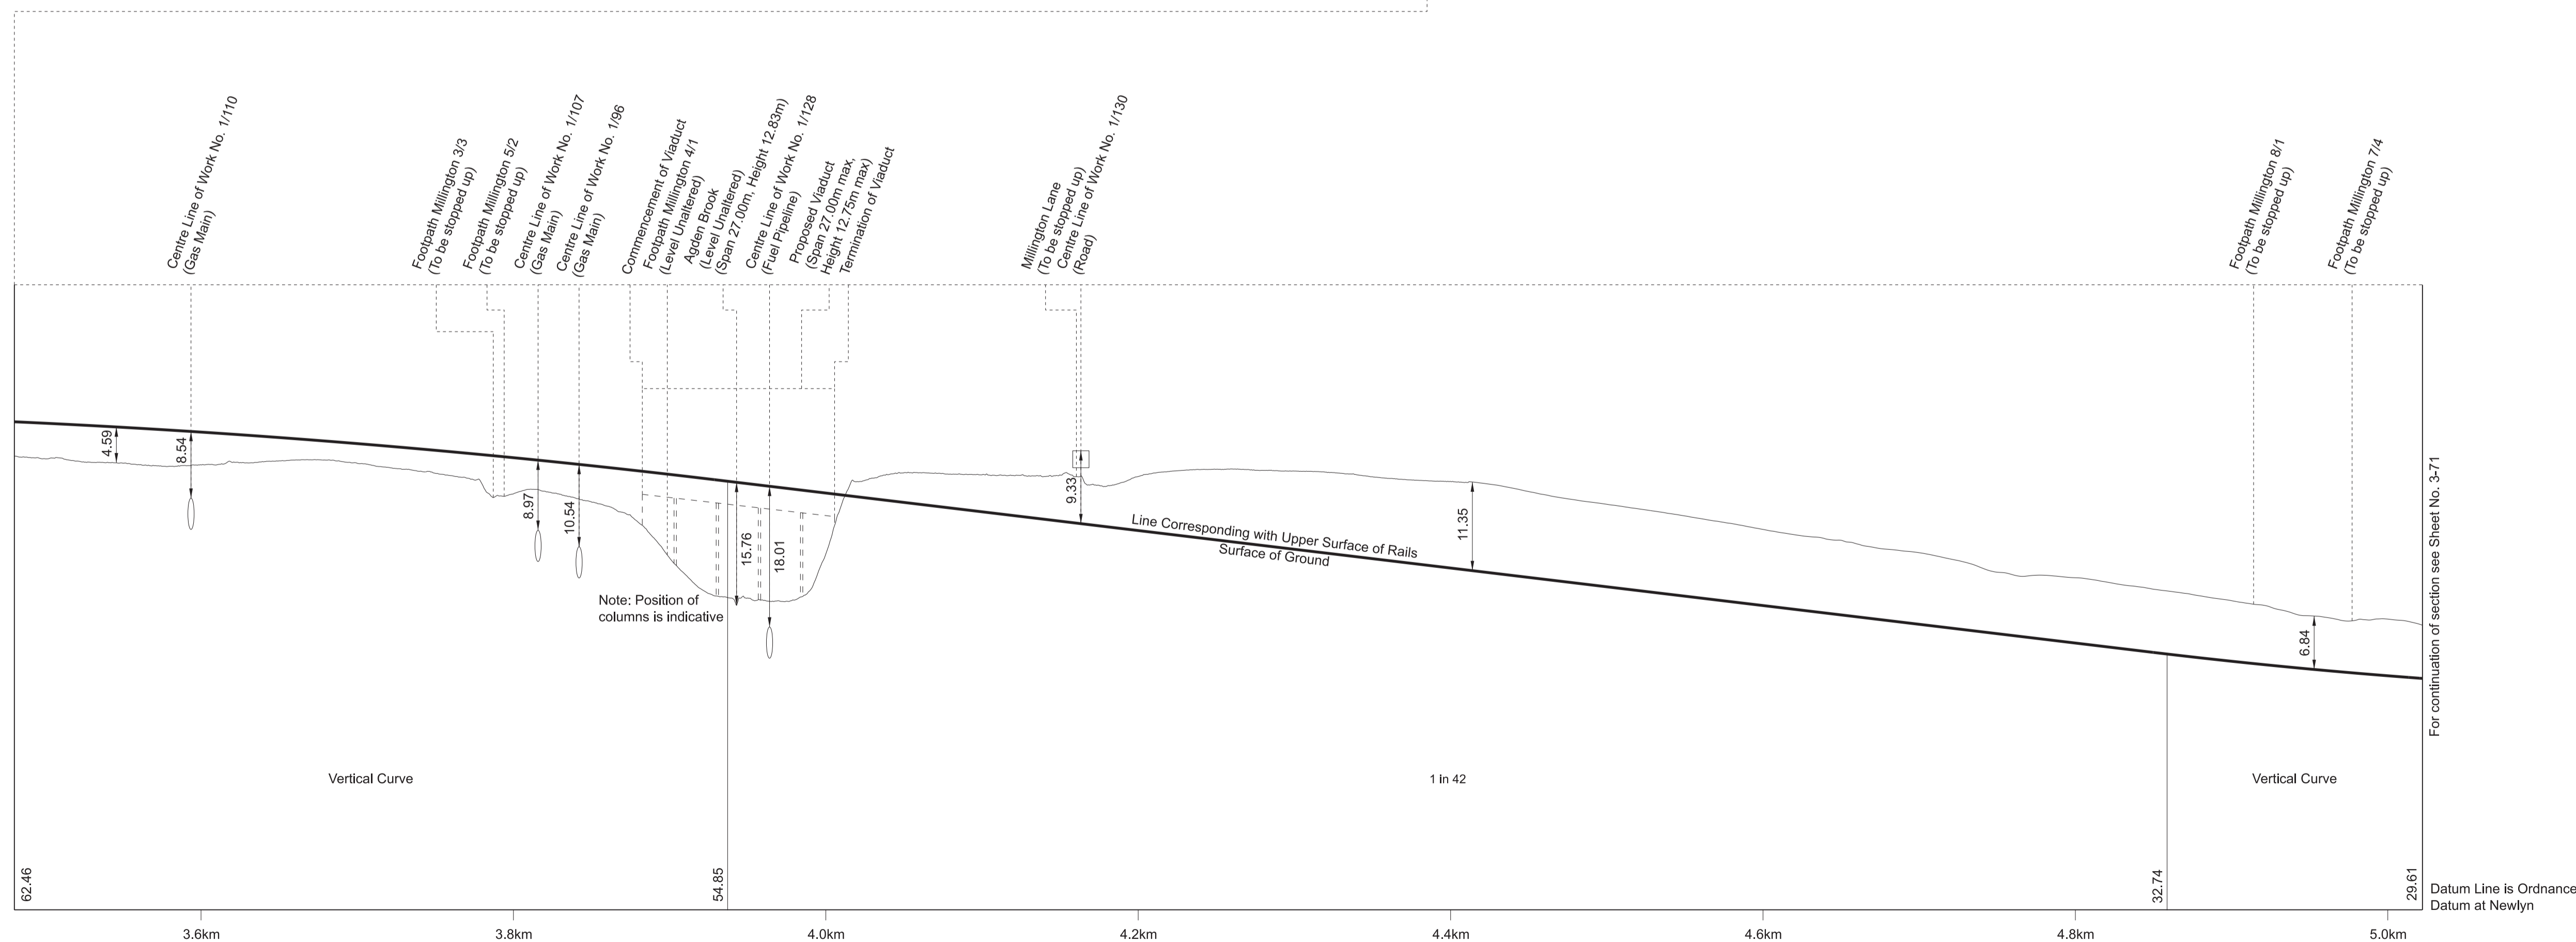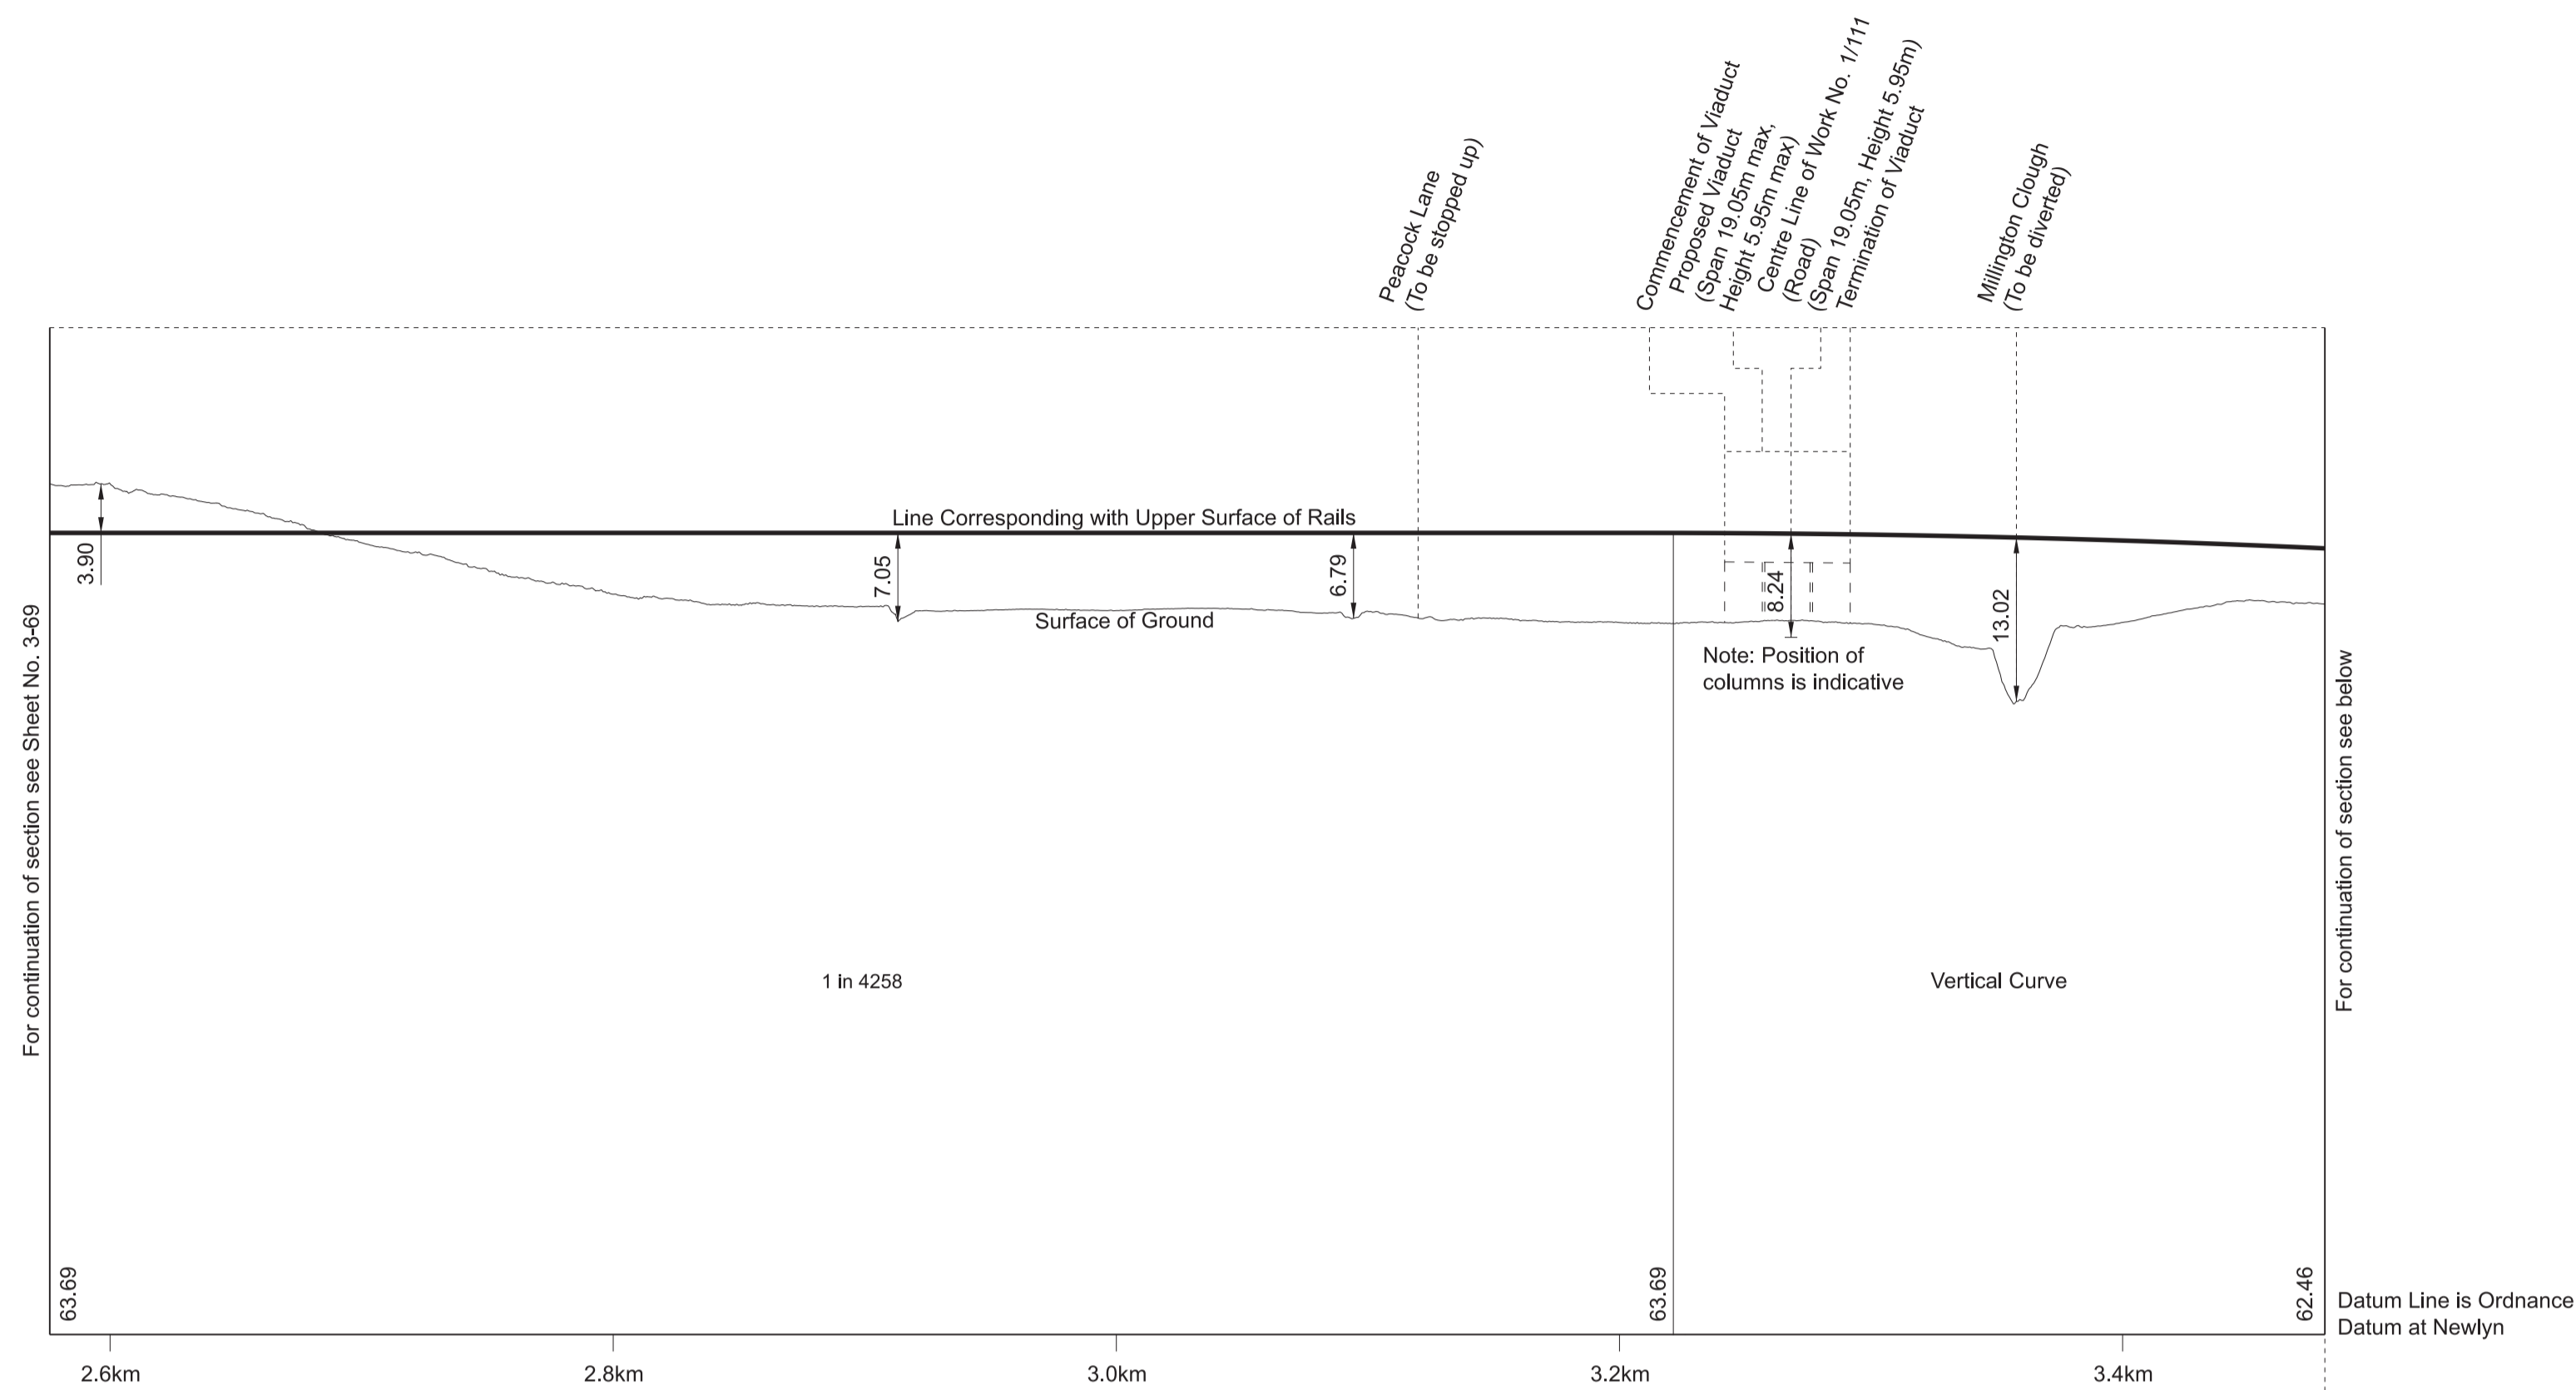



# SECTIONS

FOR PLAN OF WORK SEE SHEET Nos. 1-53 and 1-55

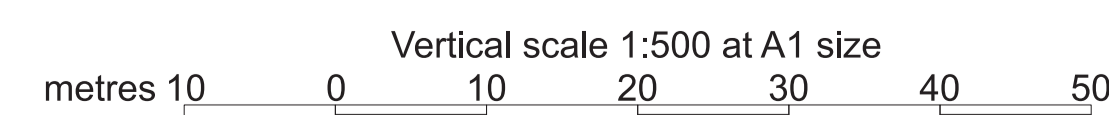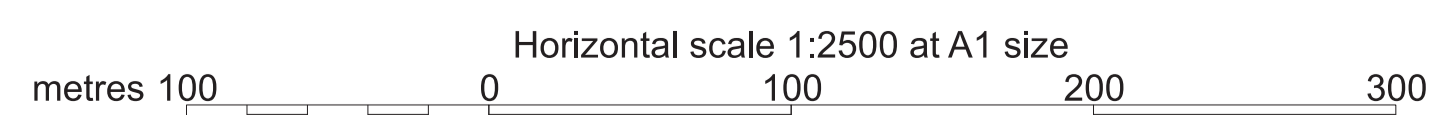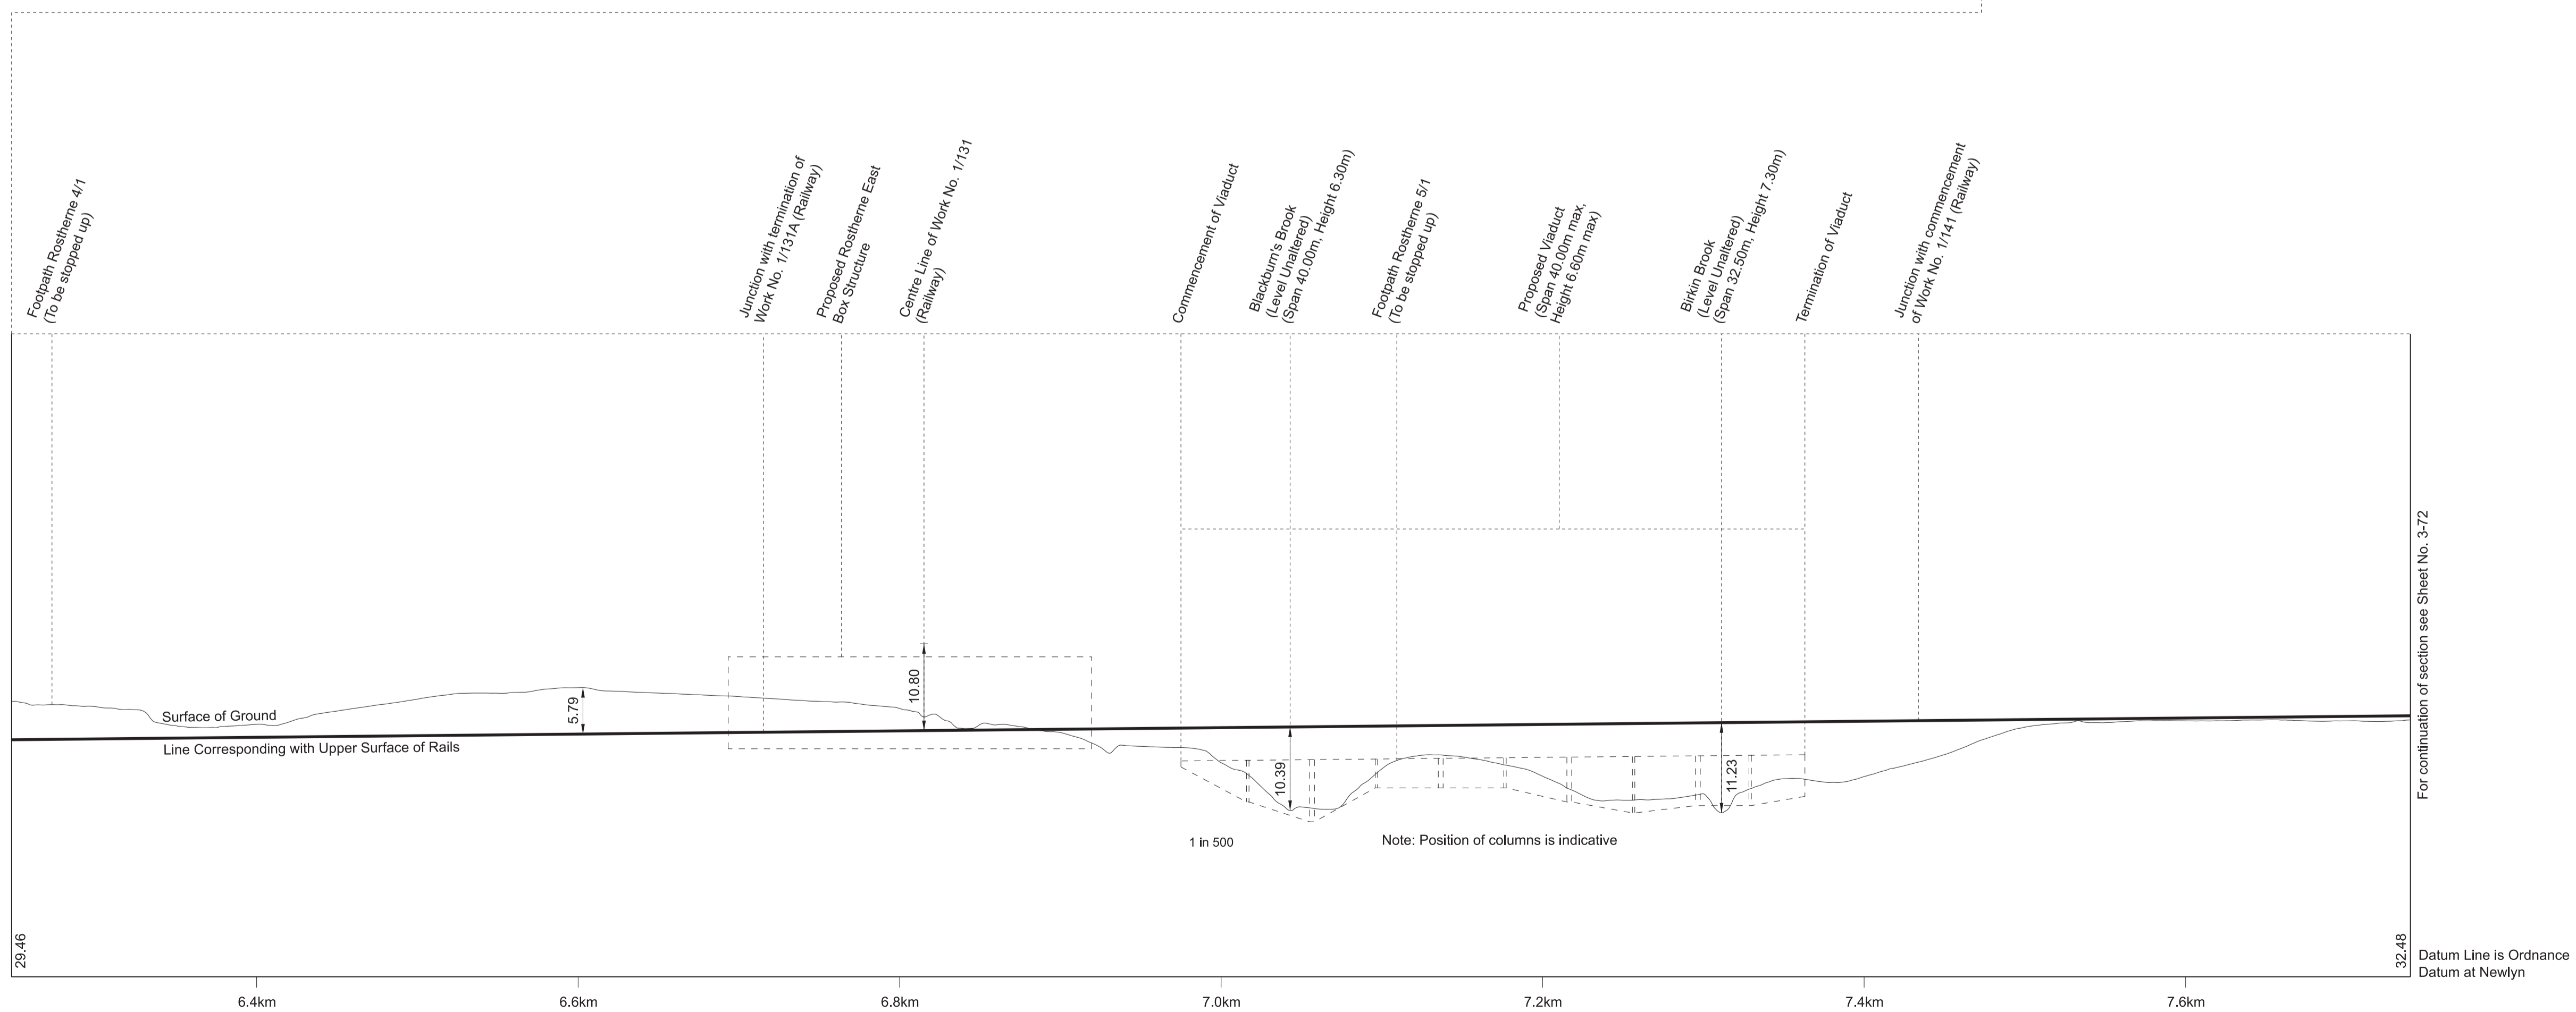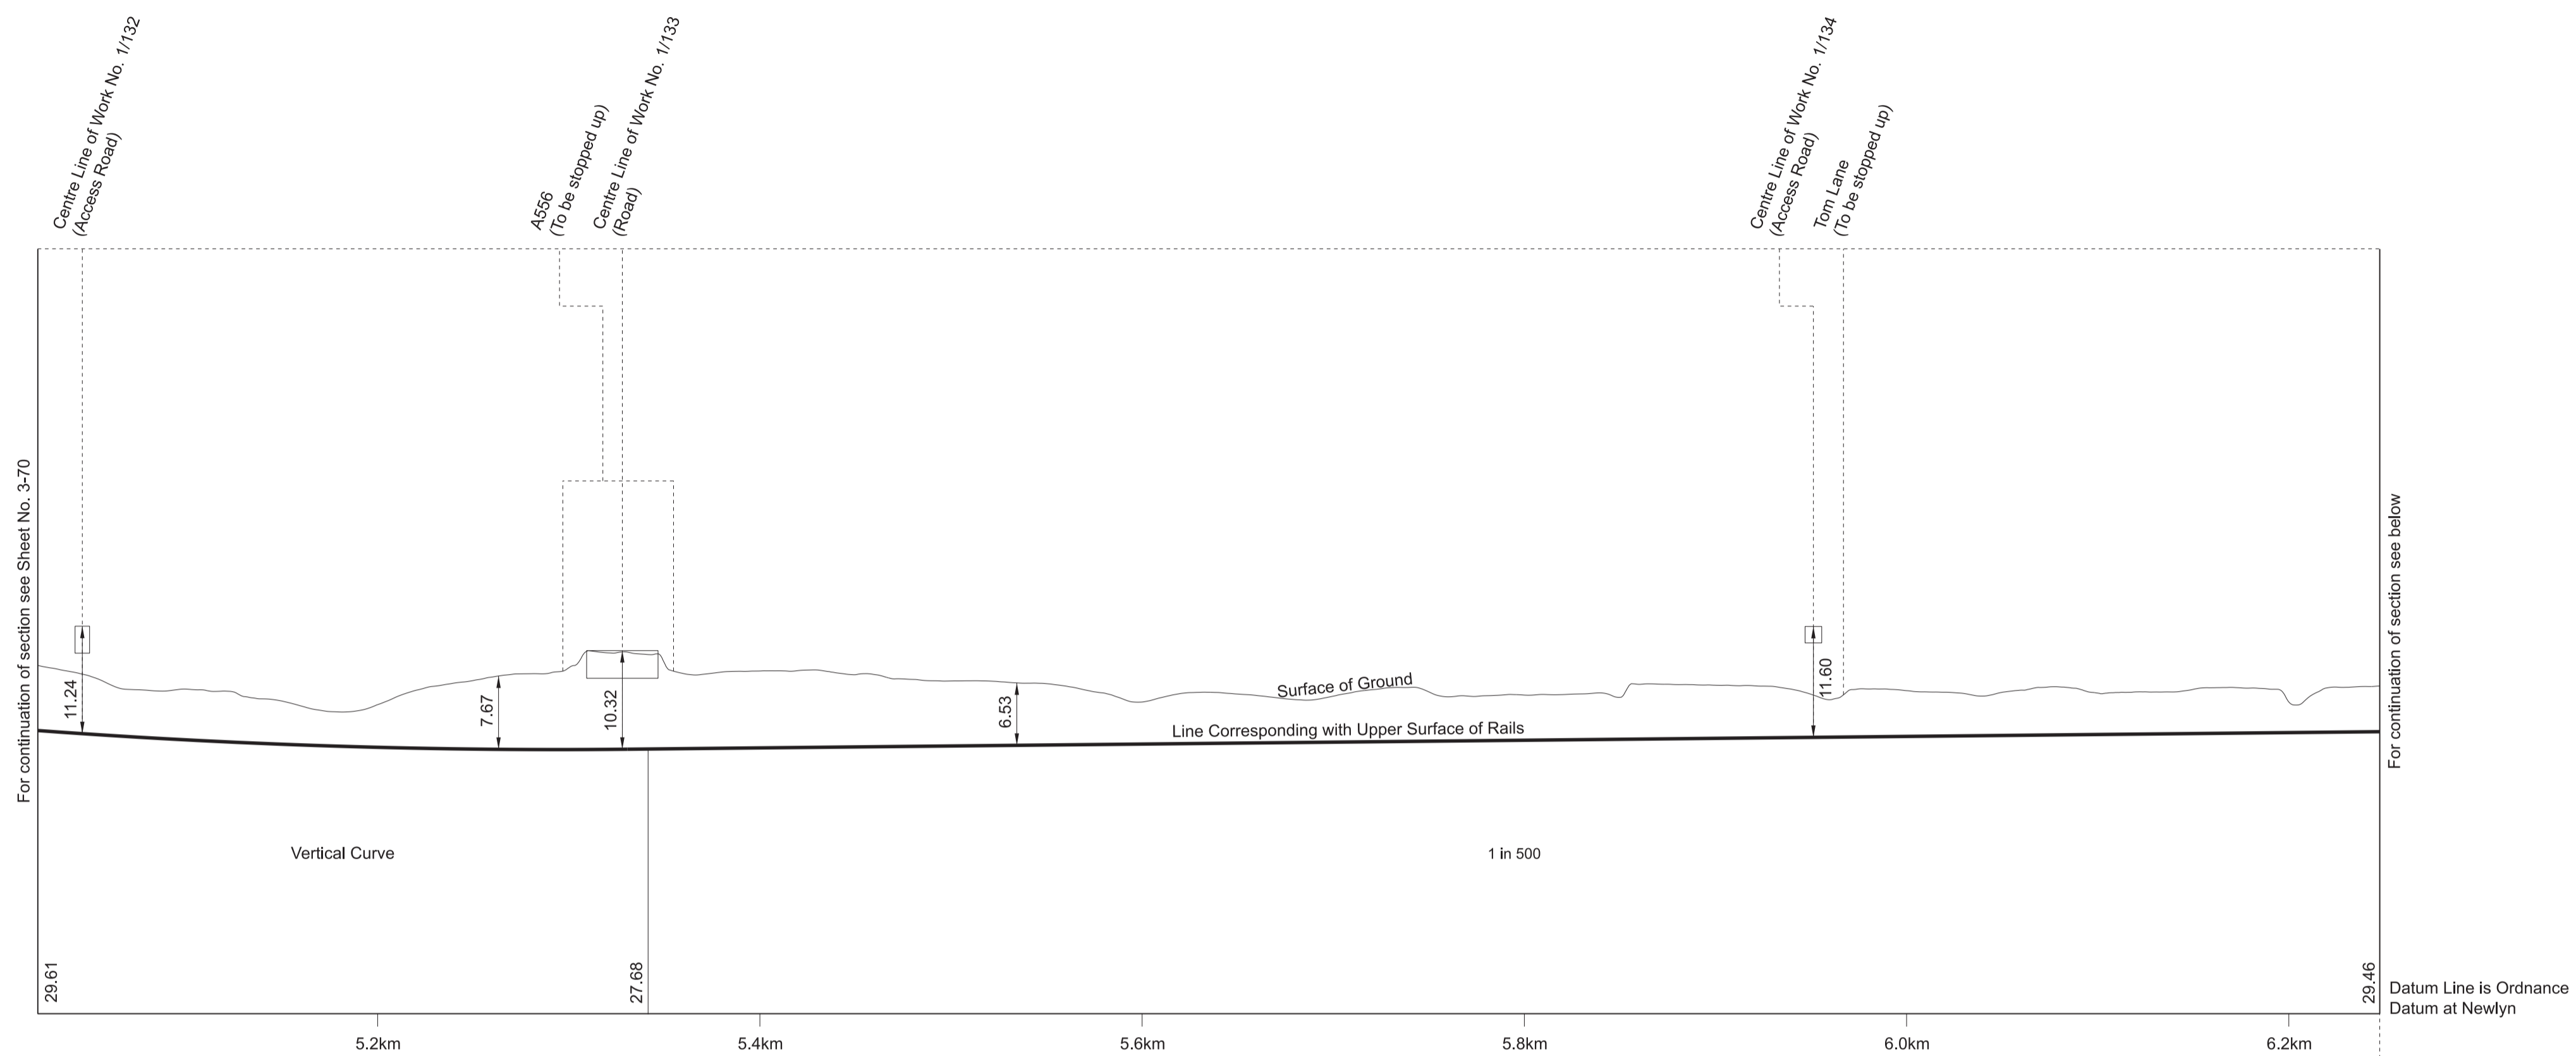

# SECTIONS

WORK No. 1/98  
 FOR PLAN OF WORK SEE SHEET Nos. 1-56 and 1-61

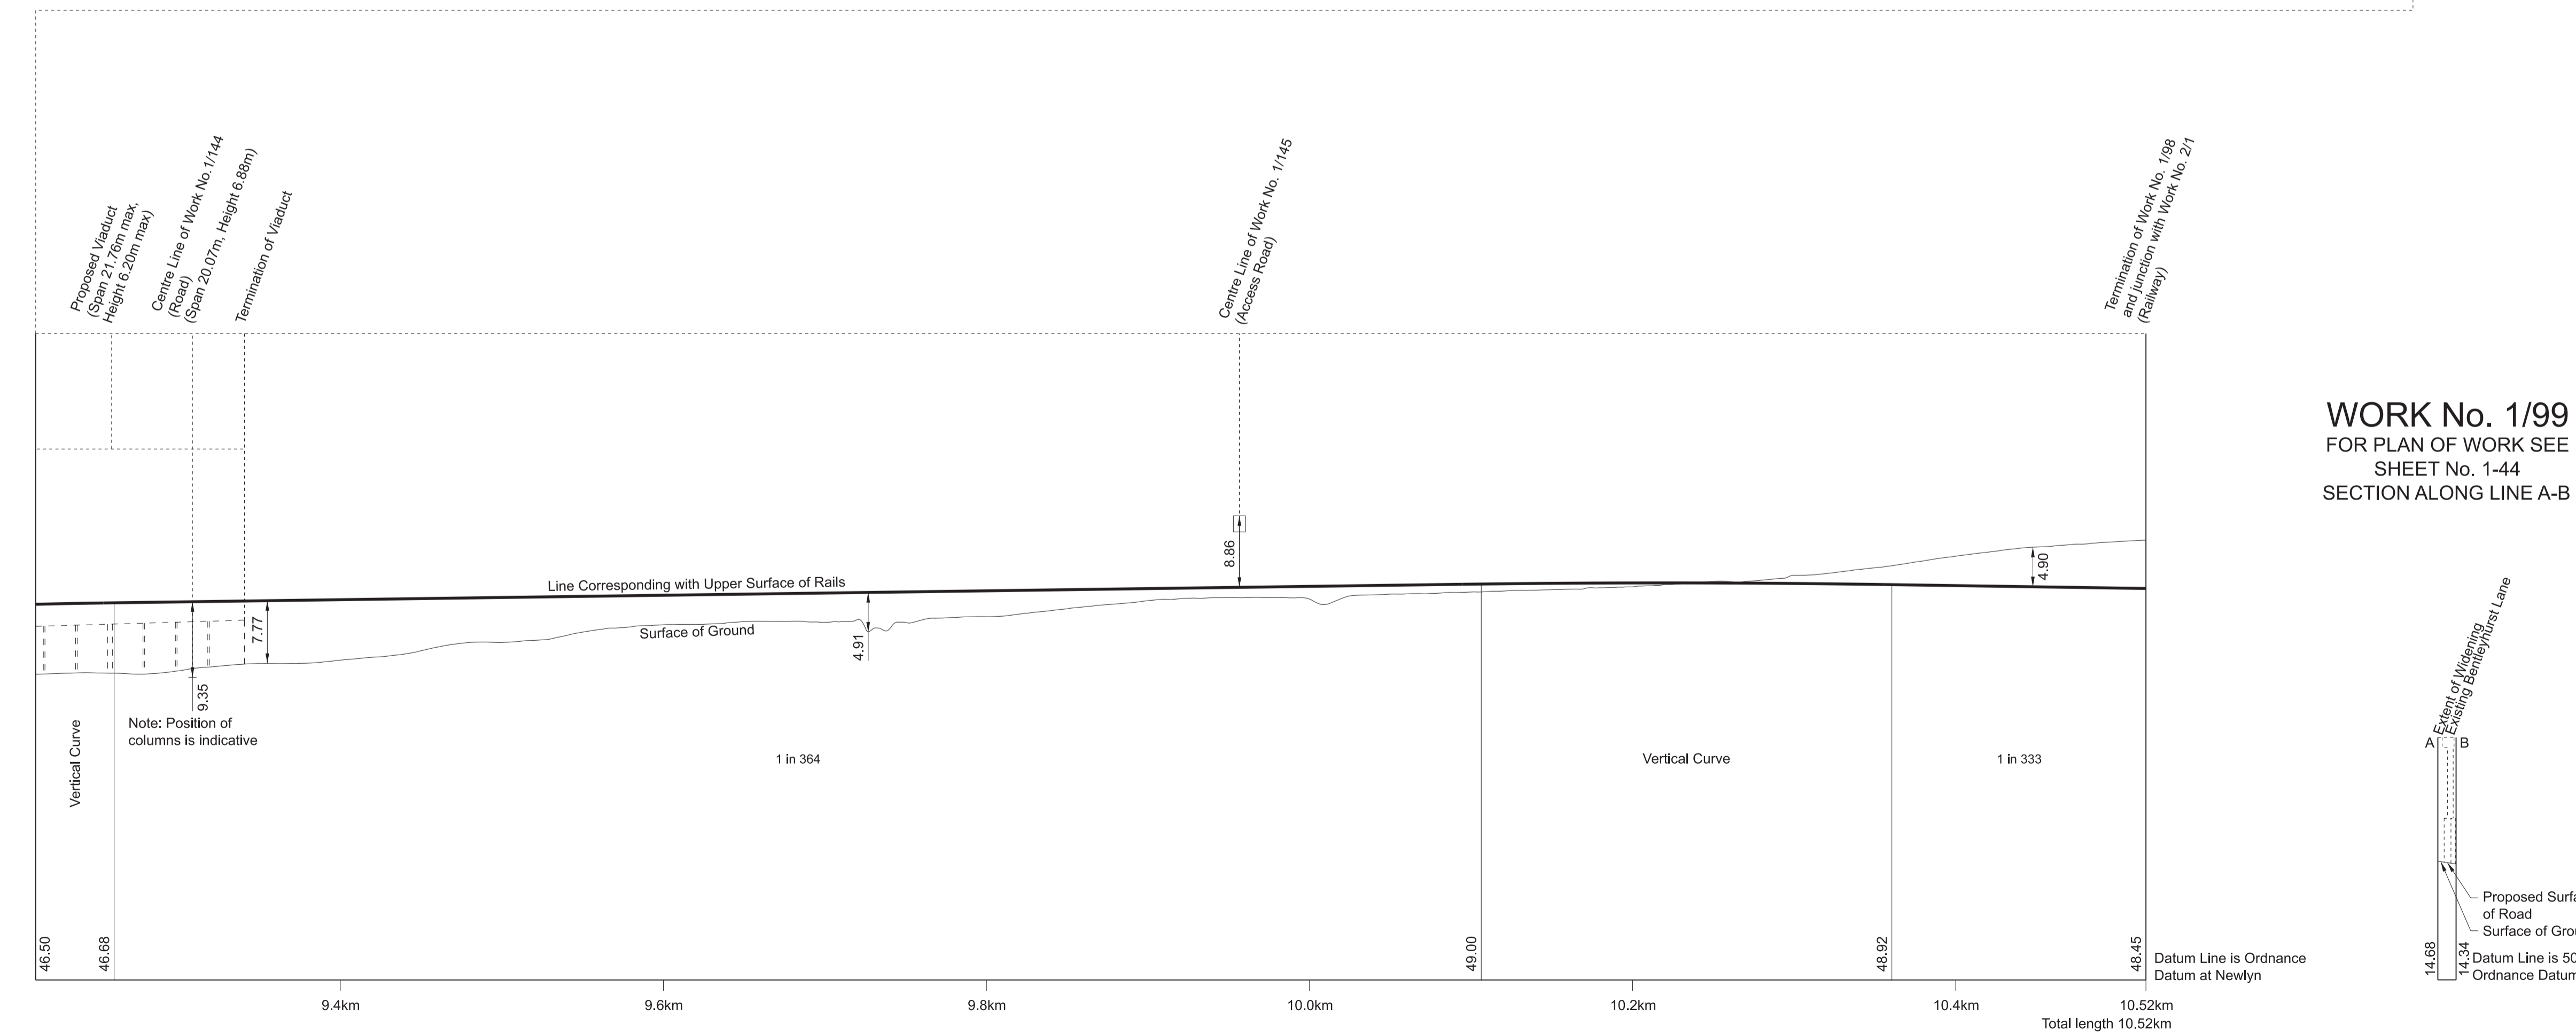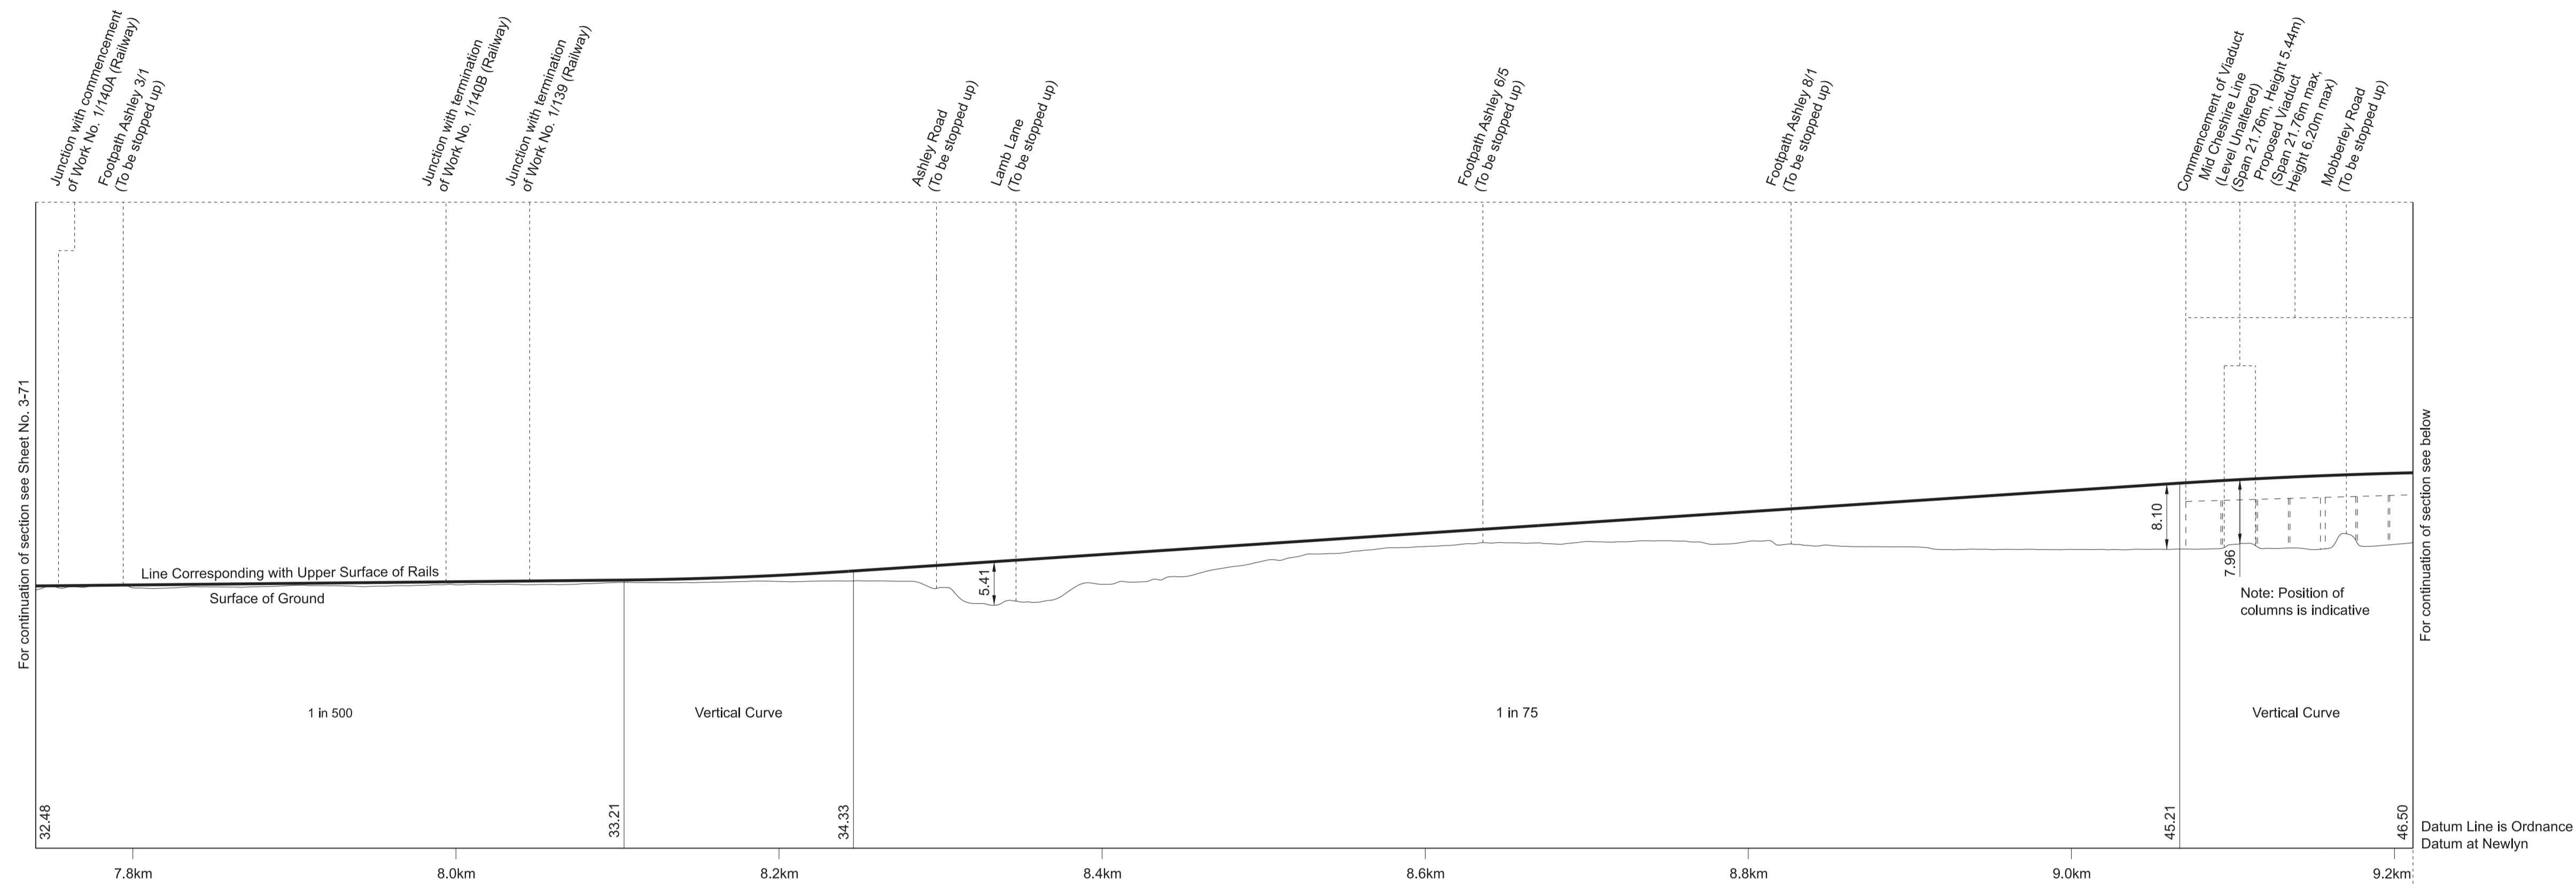


WORK No. 1/99  
 FOR PLAN OF WORK SEE SHEET No. 1-44  
 SECTION ALONG LINE A-B




# SECTIONS


## WORK No. 1/101 FOR PLAN OF WORK SEE SHEET Nos. 1-43 and 1-45

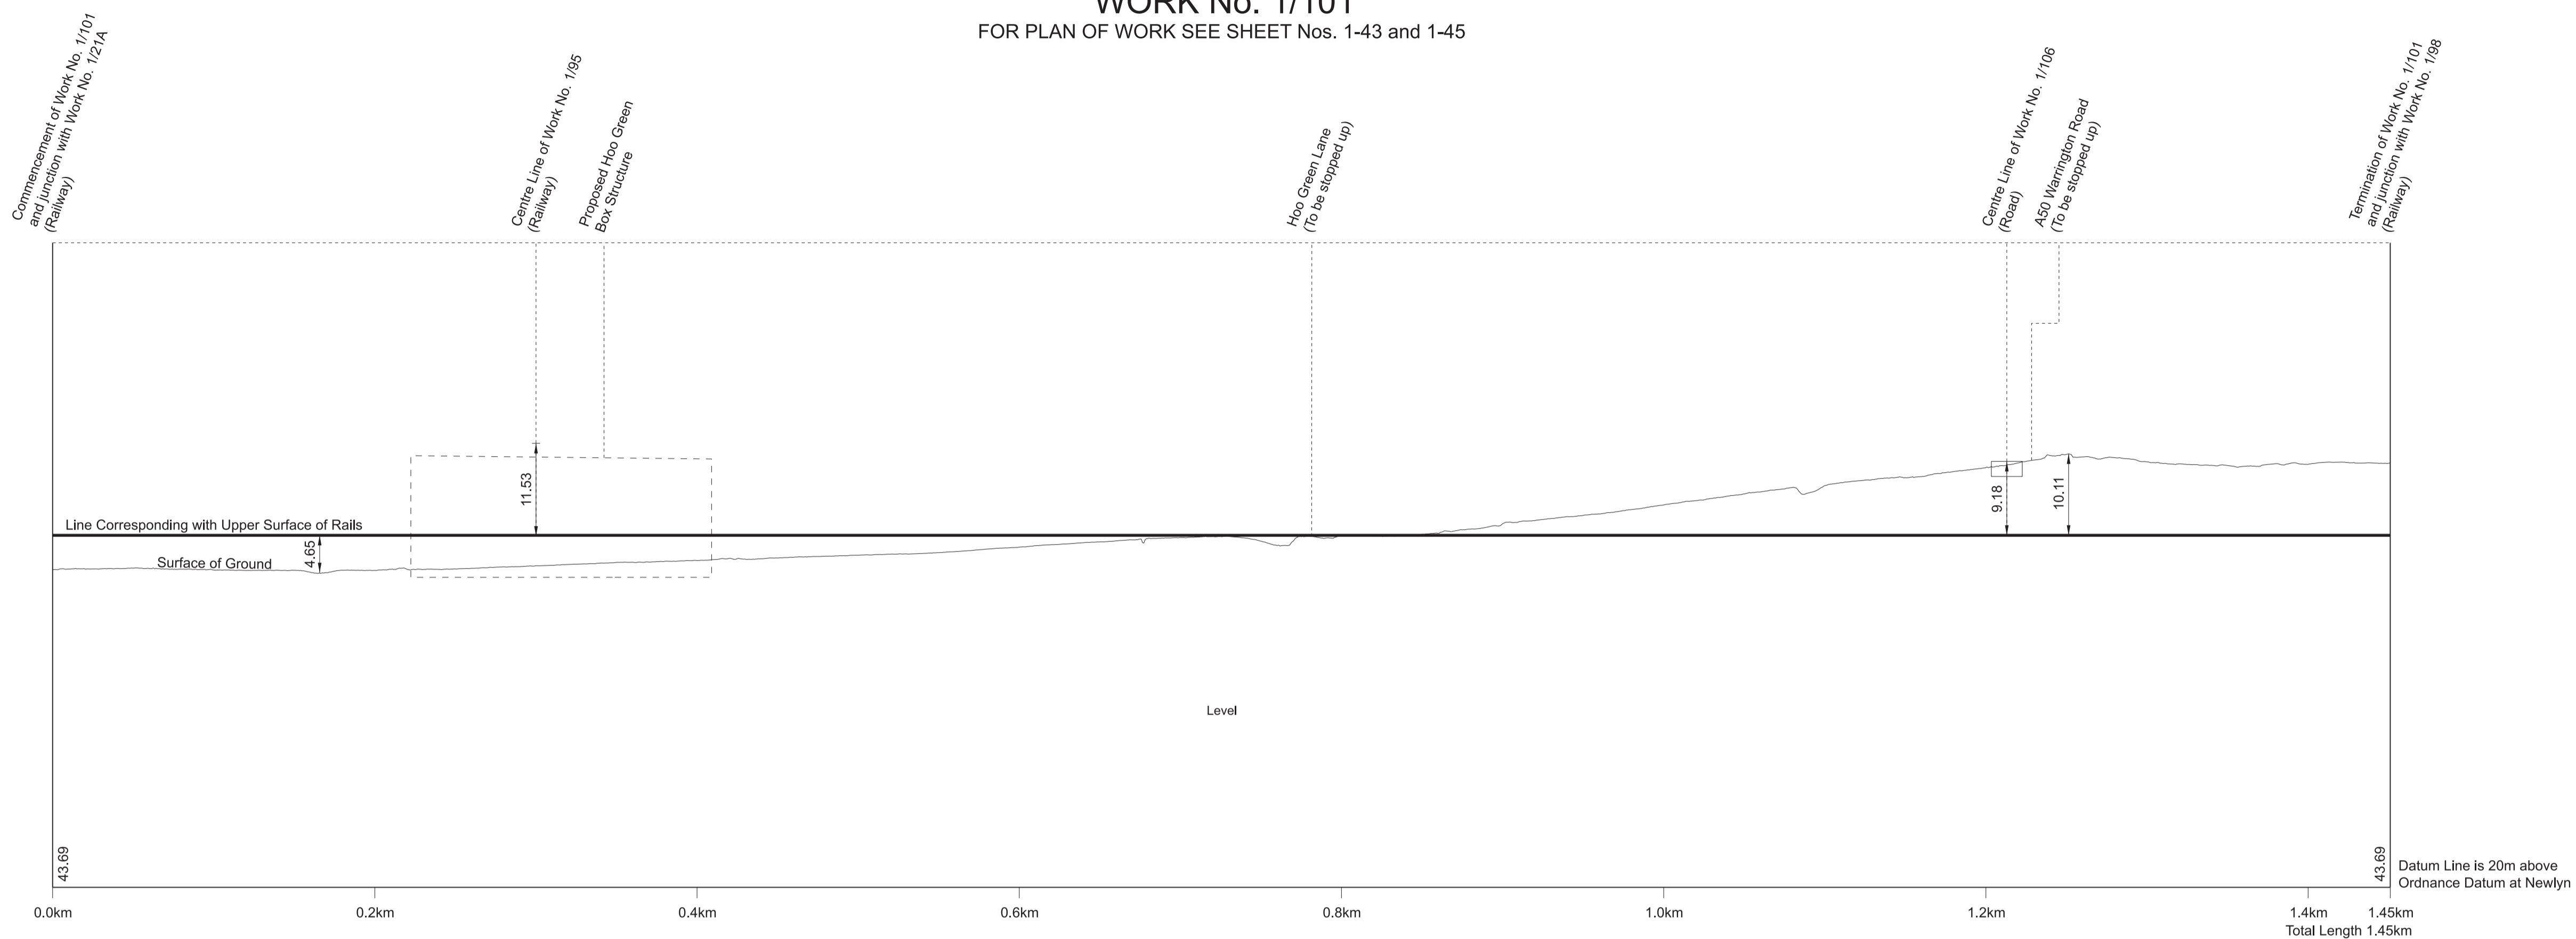


### WORK No. 1/100 FOR PLAN OF WORK SEE SHEET No. 1-44 SECTION ALONG LINE C-D

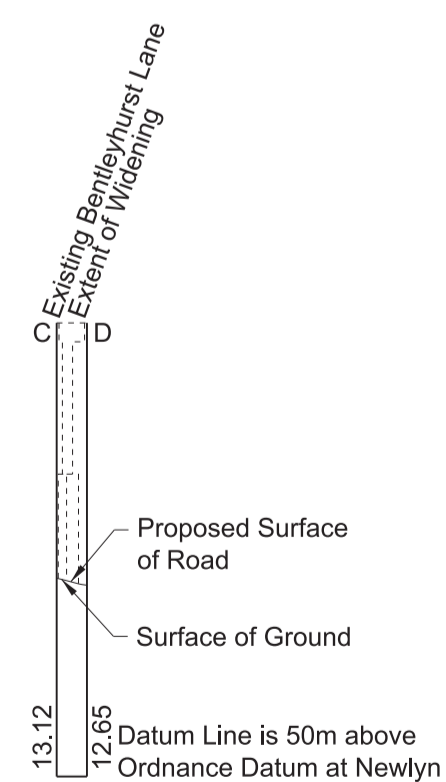




### WORK No. 1/102 FOR PLAN OF WORK SEE SHEET No. 1-43 SECTION ALONG LINE A-B

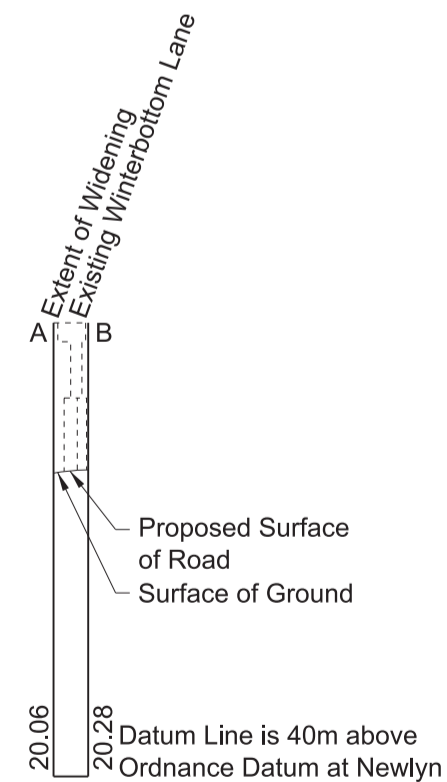

### WORK No. 1/103 FOR PLAN OF WORK SEE SHEET No. 1-43 SECTION ALONG LINE C-D

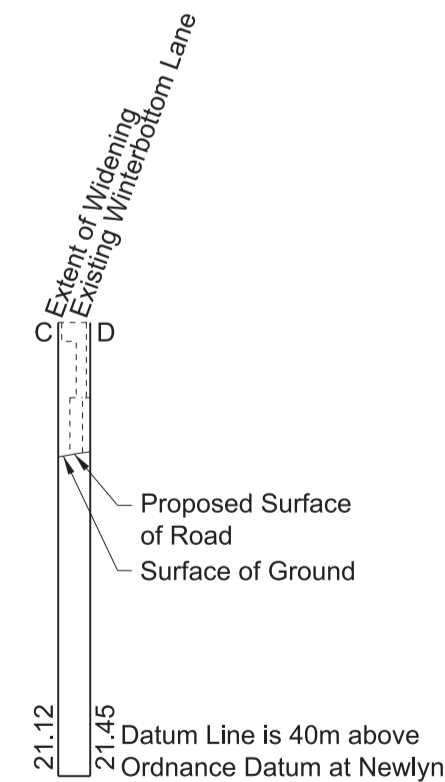

### WORK No. 1/104 FOR PLAN OF WORK SEE SHEET No. 1-45

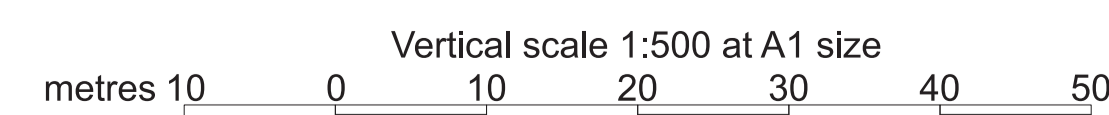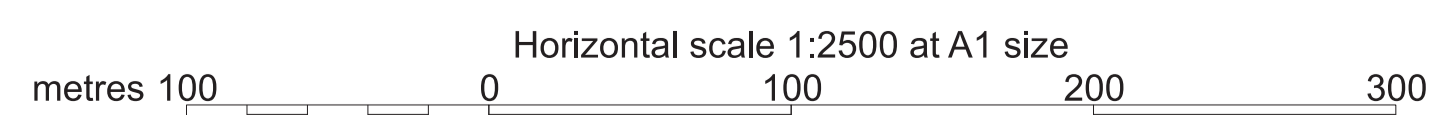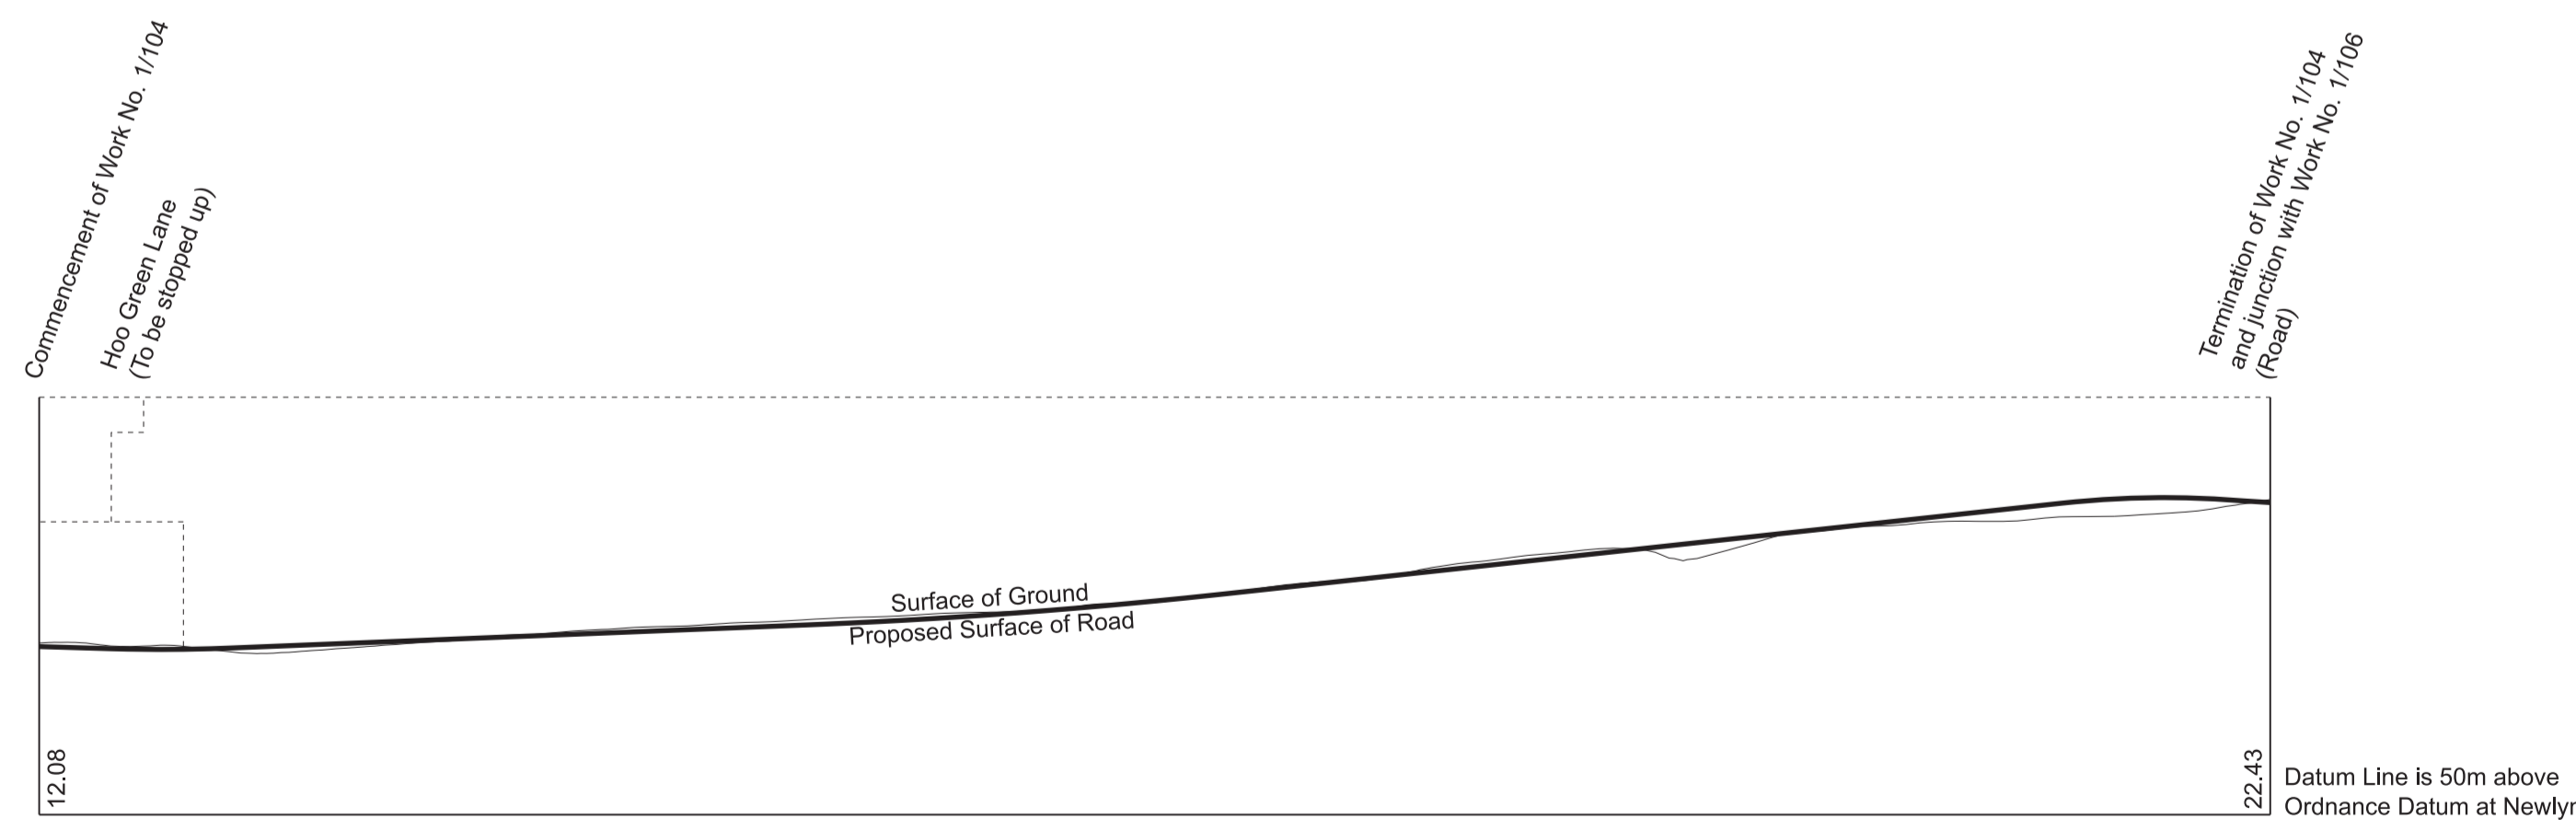

# SECTIONS

IN PARLIAMENT - SESSION 2021-22

HIGH SPEED RAIL  
(CREWE - MANCHESTER)


Work No. 1/105 (Access Road)

Work No. 1/106 (Road)


Work No. 1/106A (Temporary Road)

Work No. 1/107 (Gas Main)


**WORK No. 1/105**  
FOR PLAN OF WORK SEE SHEET No. 1-45

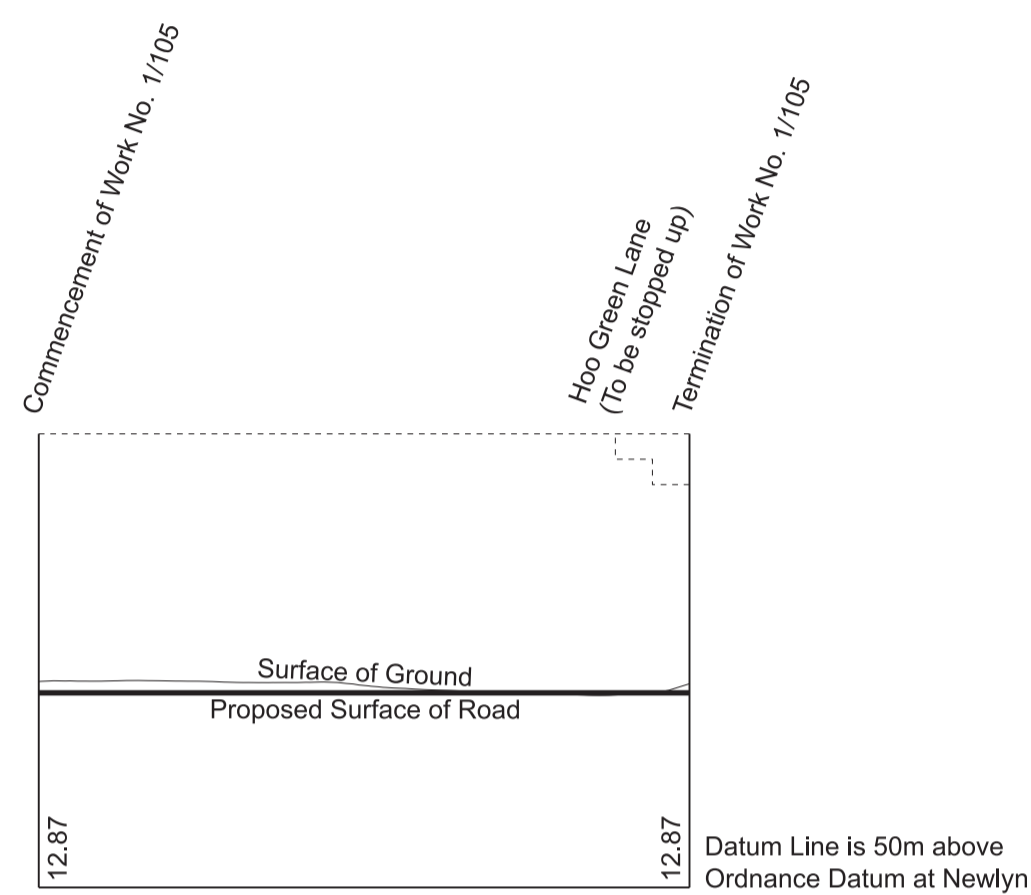




**WORK No. 1/106**  
FOR PLAN OF WORK SEE SHEET No. 1-45

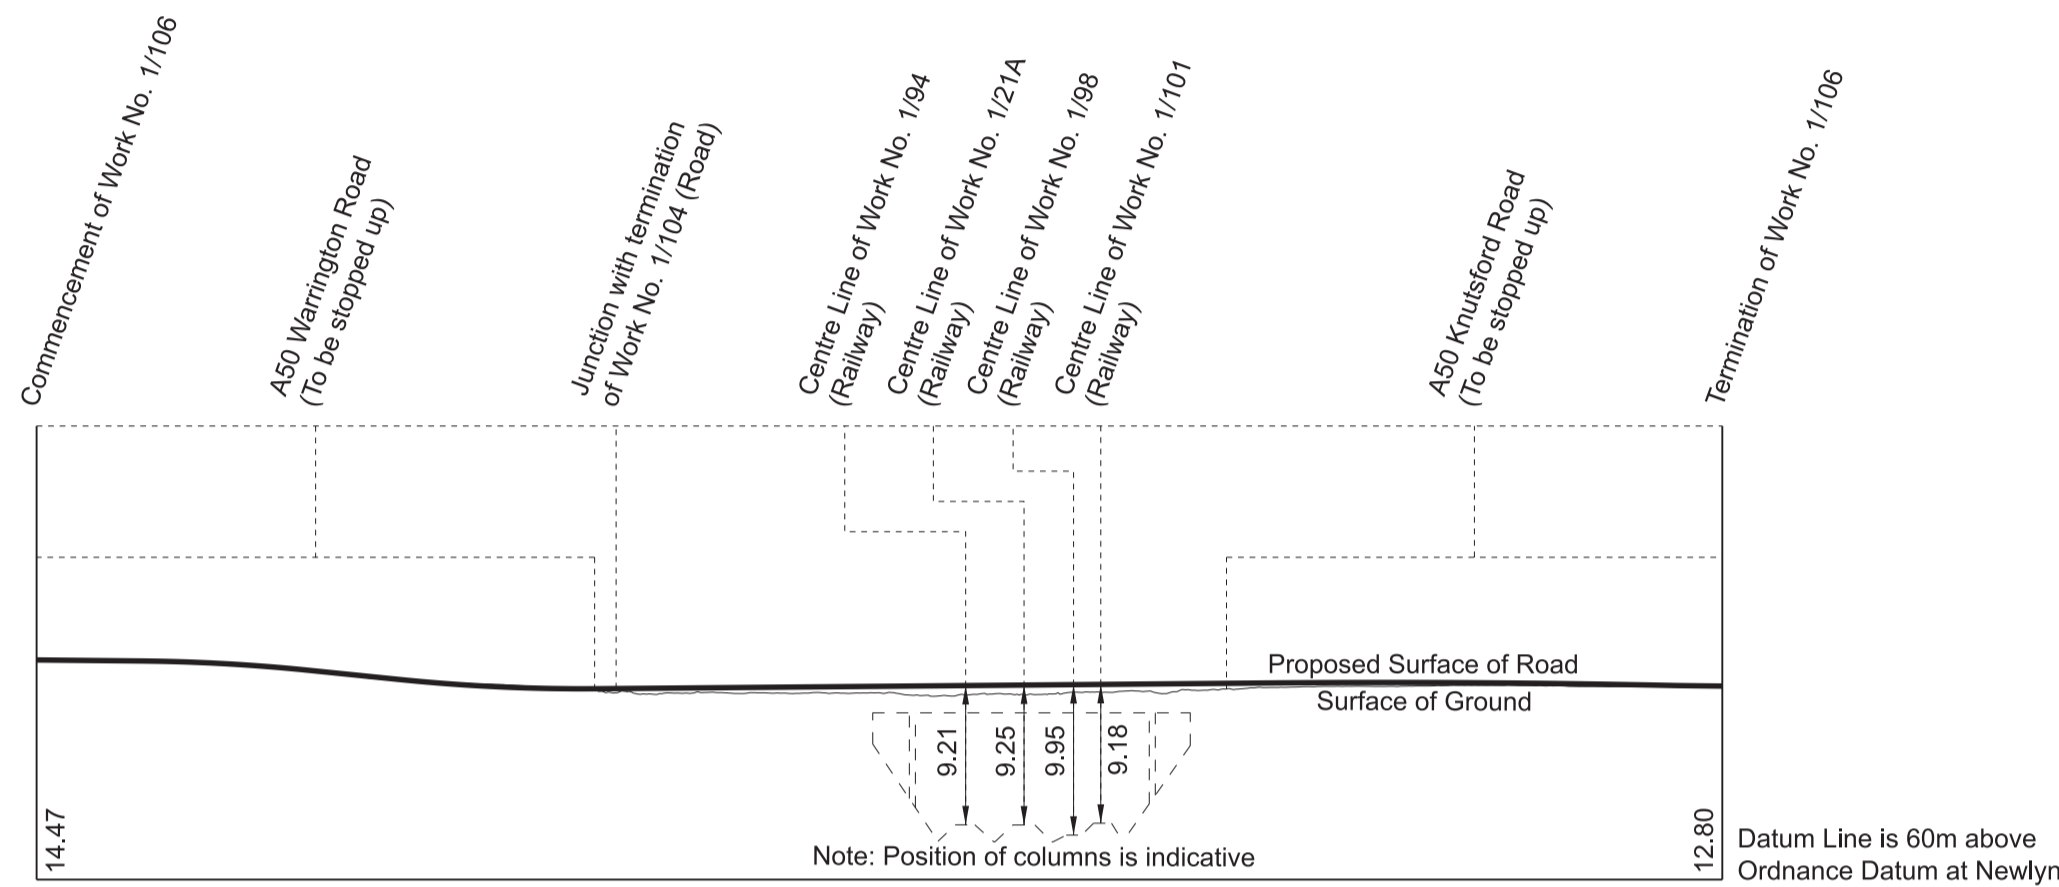

**WORK No. 1/106A**  
FOR PLAN OF WORK SEE SHEET No. 1-45

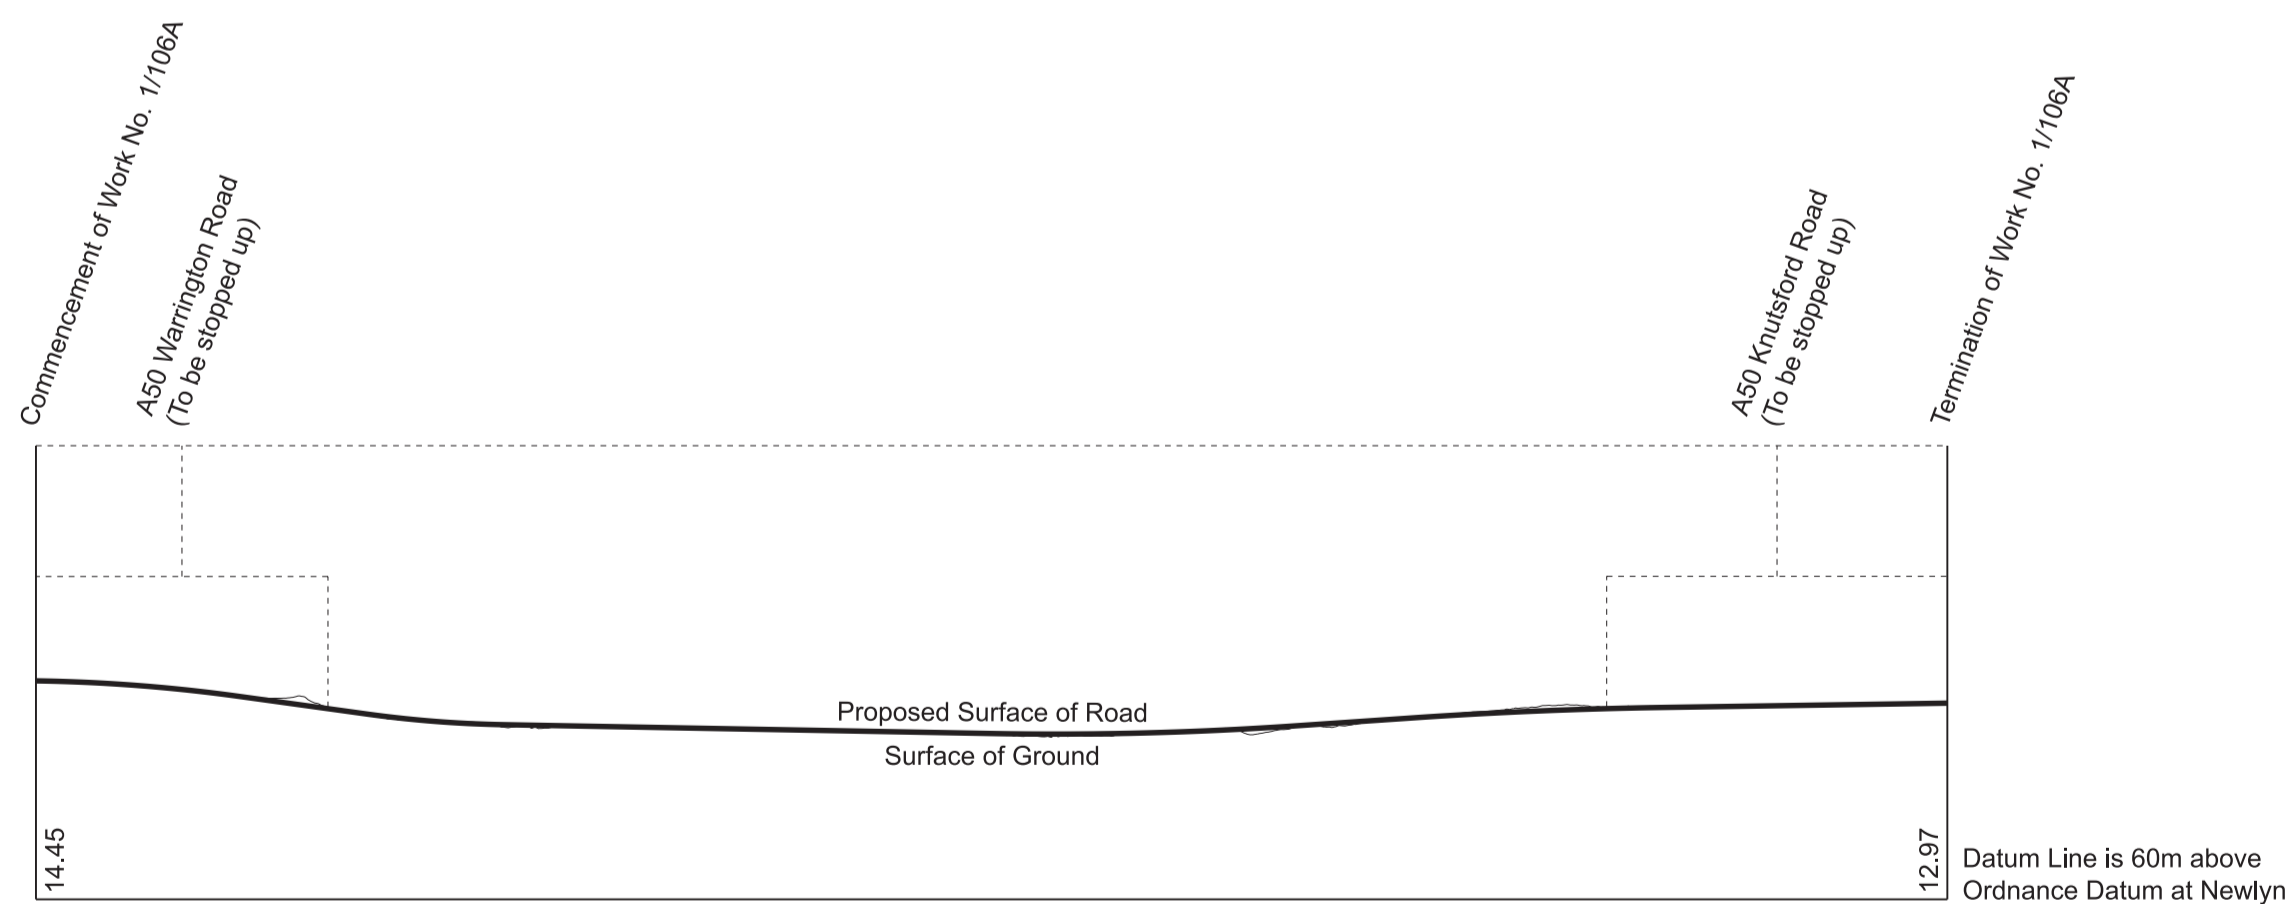

**WORK No. 1/107**  
FOR PLAN OF WORK SEE SHEET No. 1-45

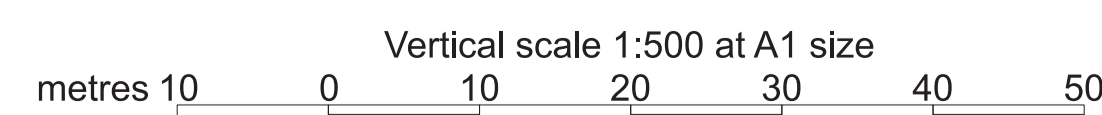
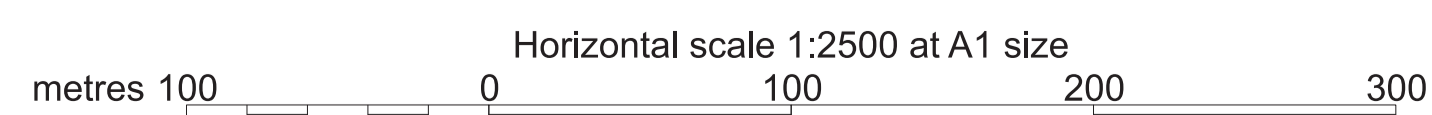
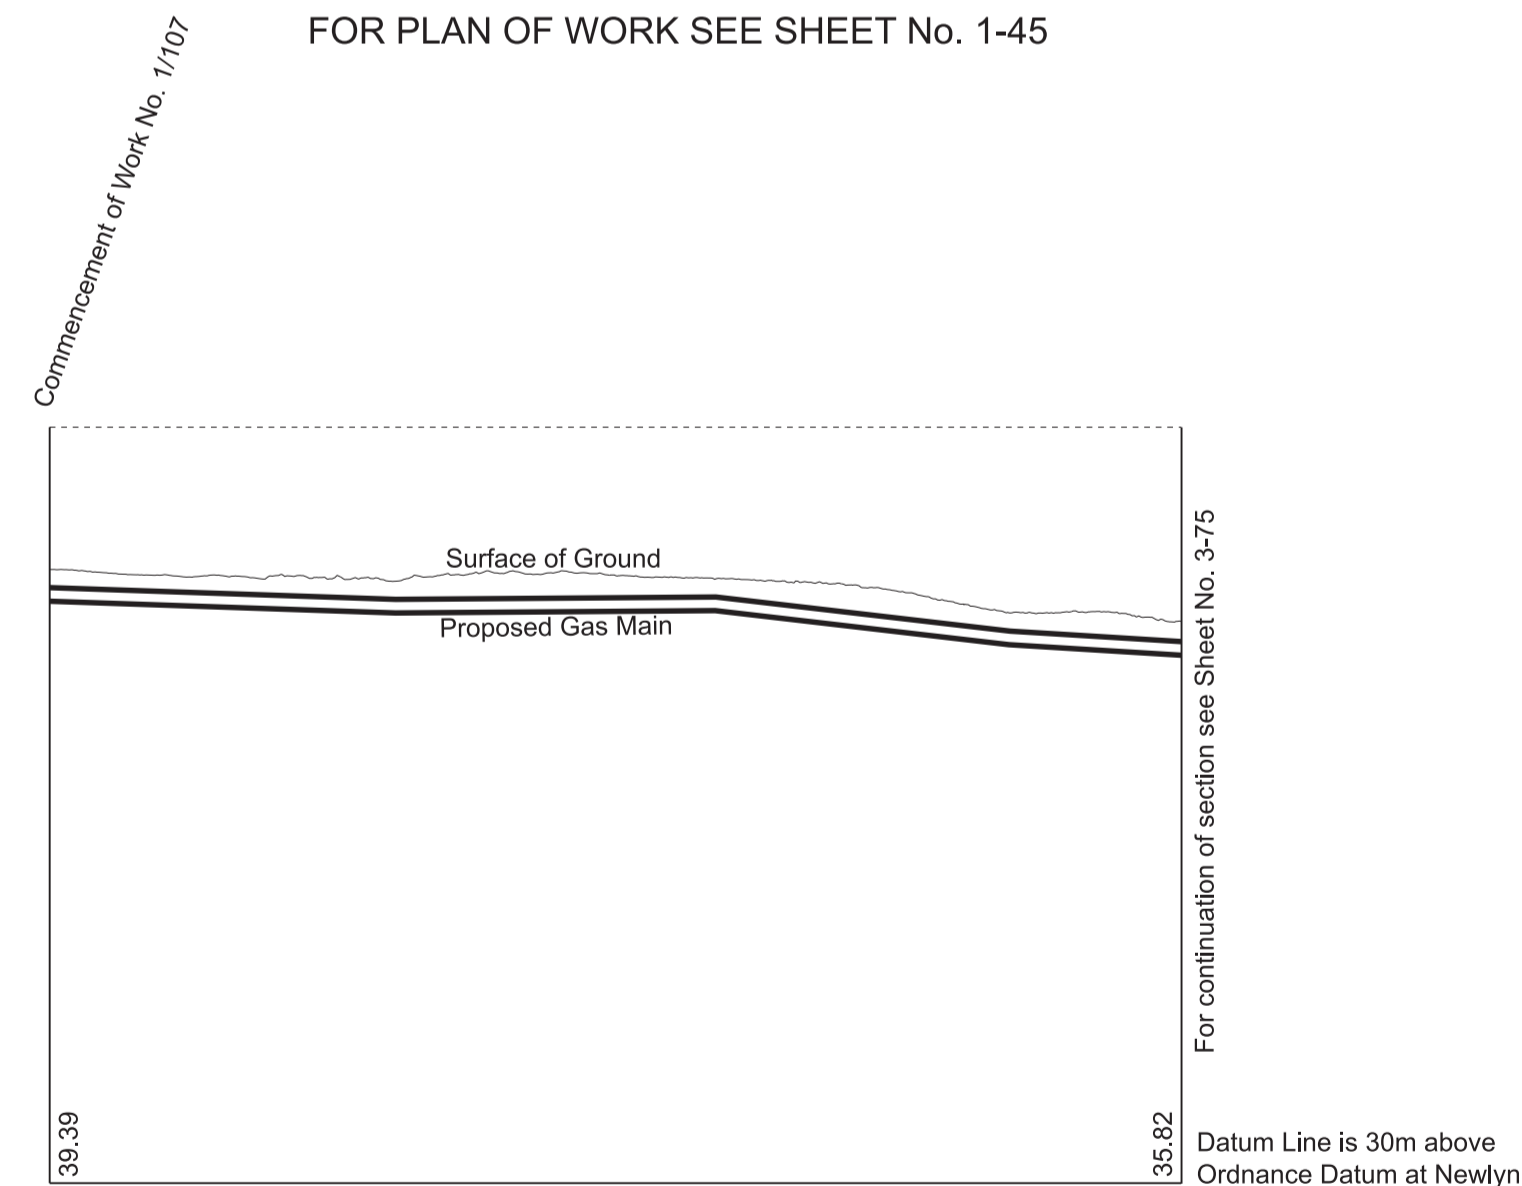




# SECTIONS

FOR PLAN OF WORK SEE SHEET Nos. 1-48, 1-50 and 1-52


IN PARLIAMENT - SESSION 2021-22  
HIGH SPEED RAIL  
(CREWE - MANCHESTER)  
Work No. 1/107 (Gas Main)

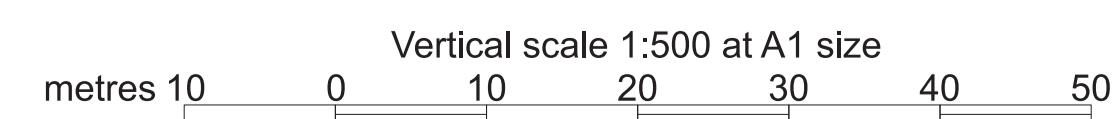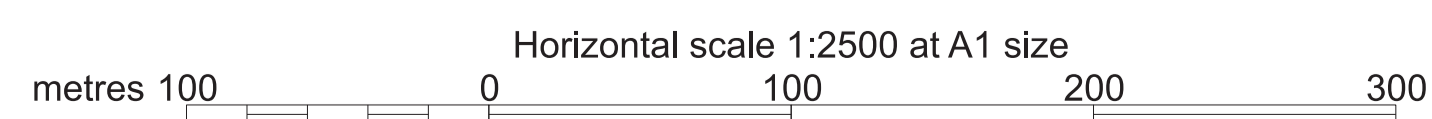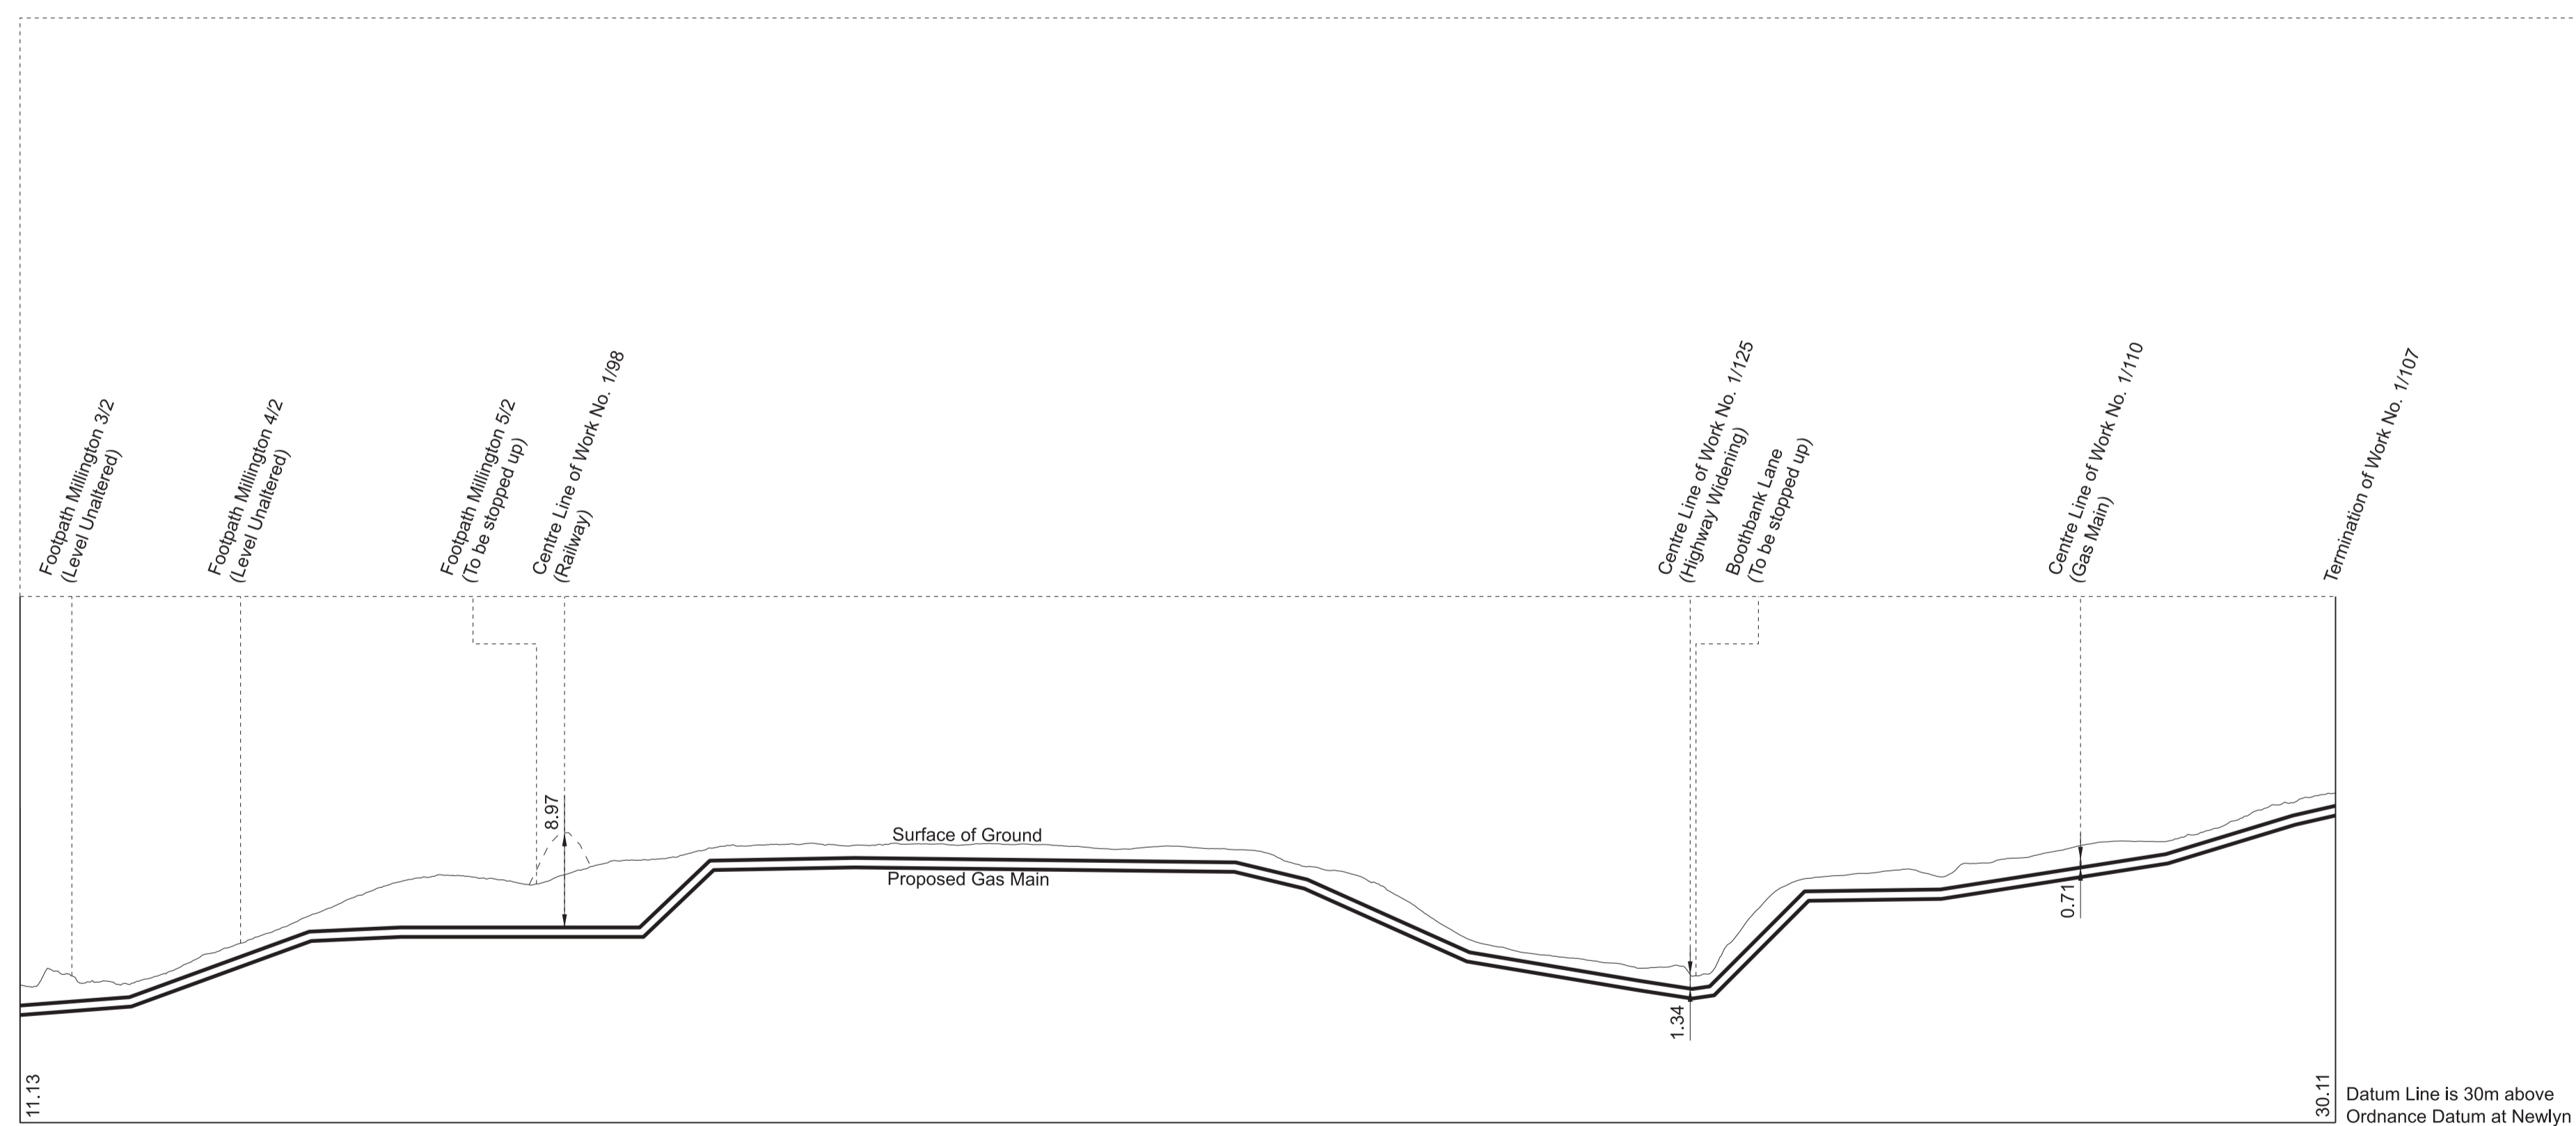


# SECTIONS

IN PARLIAMENT - SESSION 2021-22  
HIGH SPEED RAIL  
(CREWE - MANCHESTER)  
Works Nos. 1/108, 1/109 (Access Roads)  
Work No. 1/110 (Gas Main)



**WORK No. 1/108**  
FOR PLAN OF WORK SEE SHEET No. 1-48

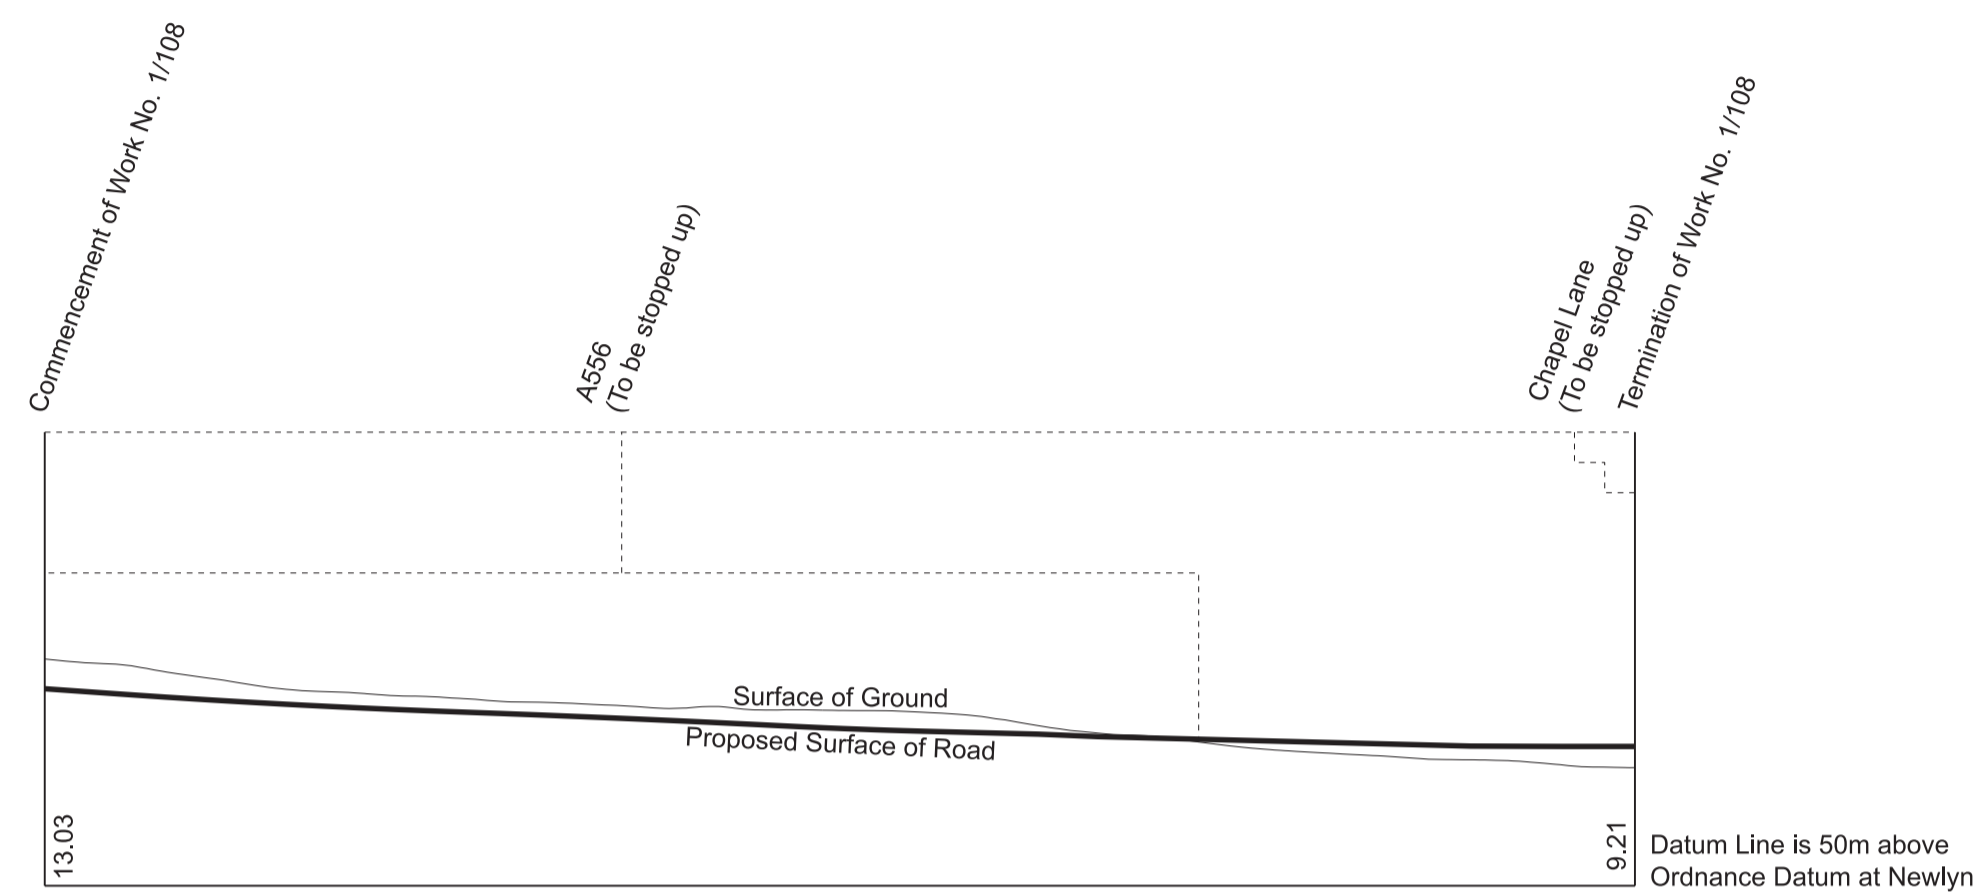

**WORK No. 1/109**  
FOR PLAN OF WORK SEE SHEET No. 1-48




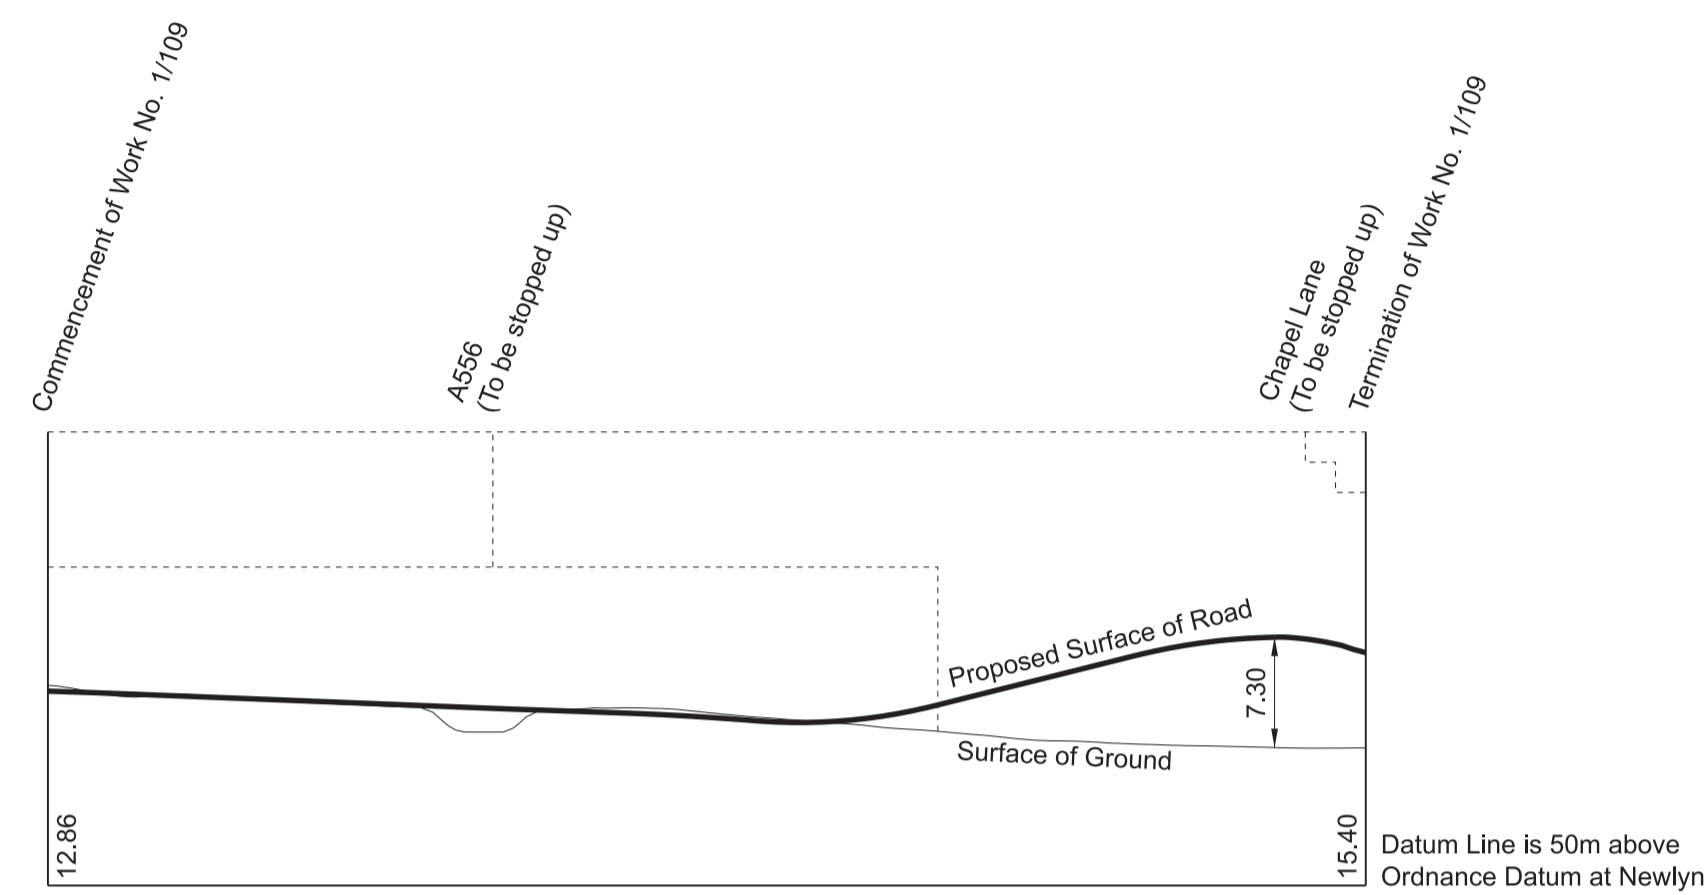


**WORK No. 1/110**  
FOR PLAN OF WORK SEE SHEET Nos. 1-45 and 1-48

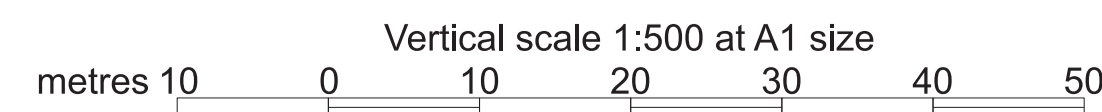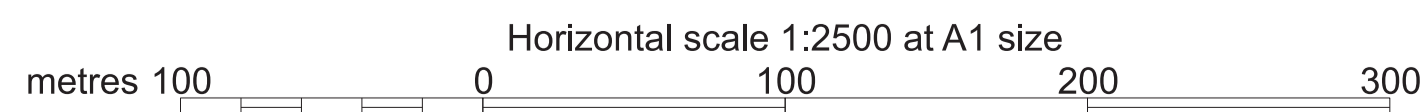


# SECTIONS

FOR PLAN OF WORK SEE SHEET Nos. 1-51 and 1-52

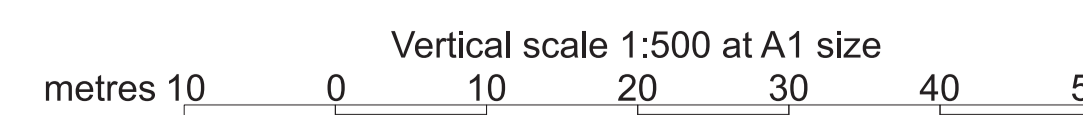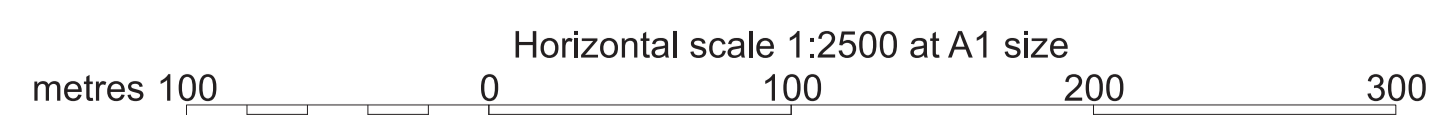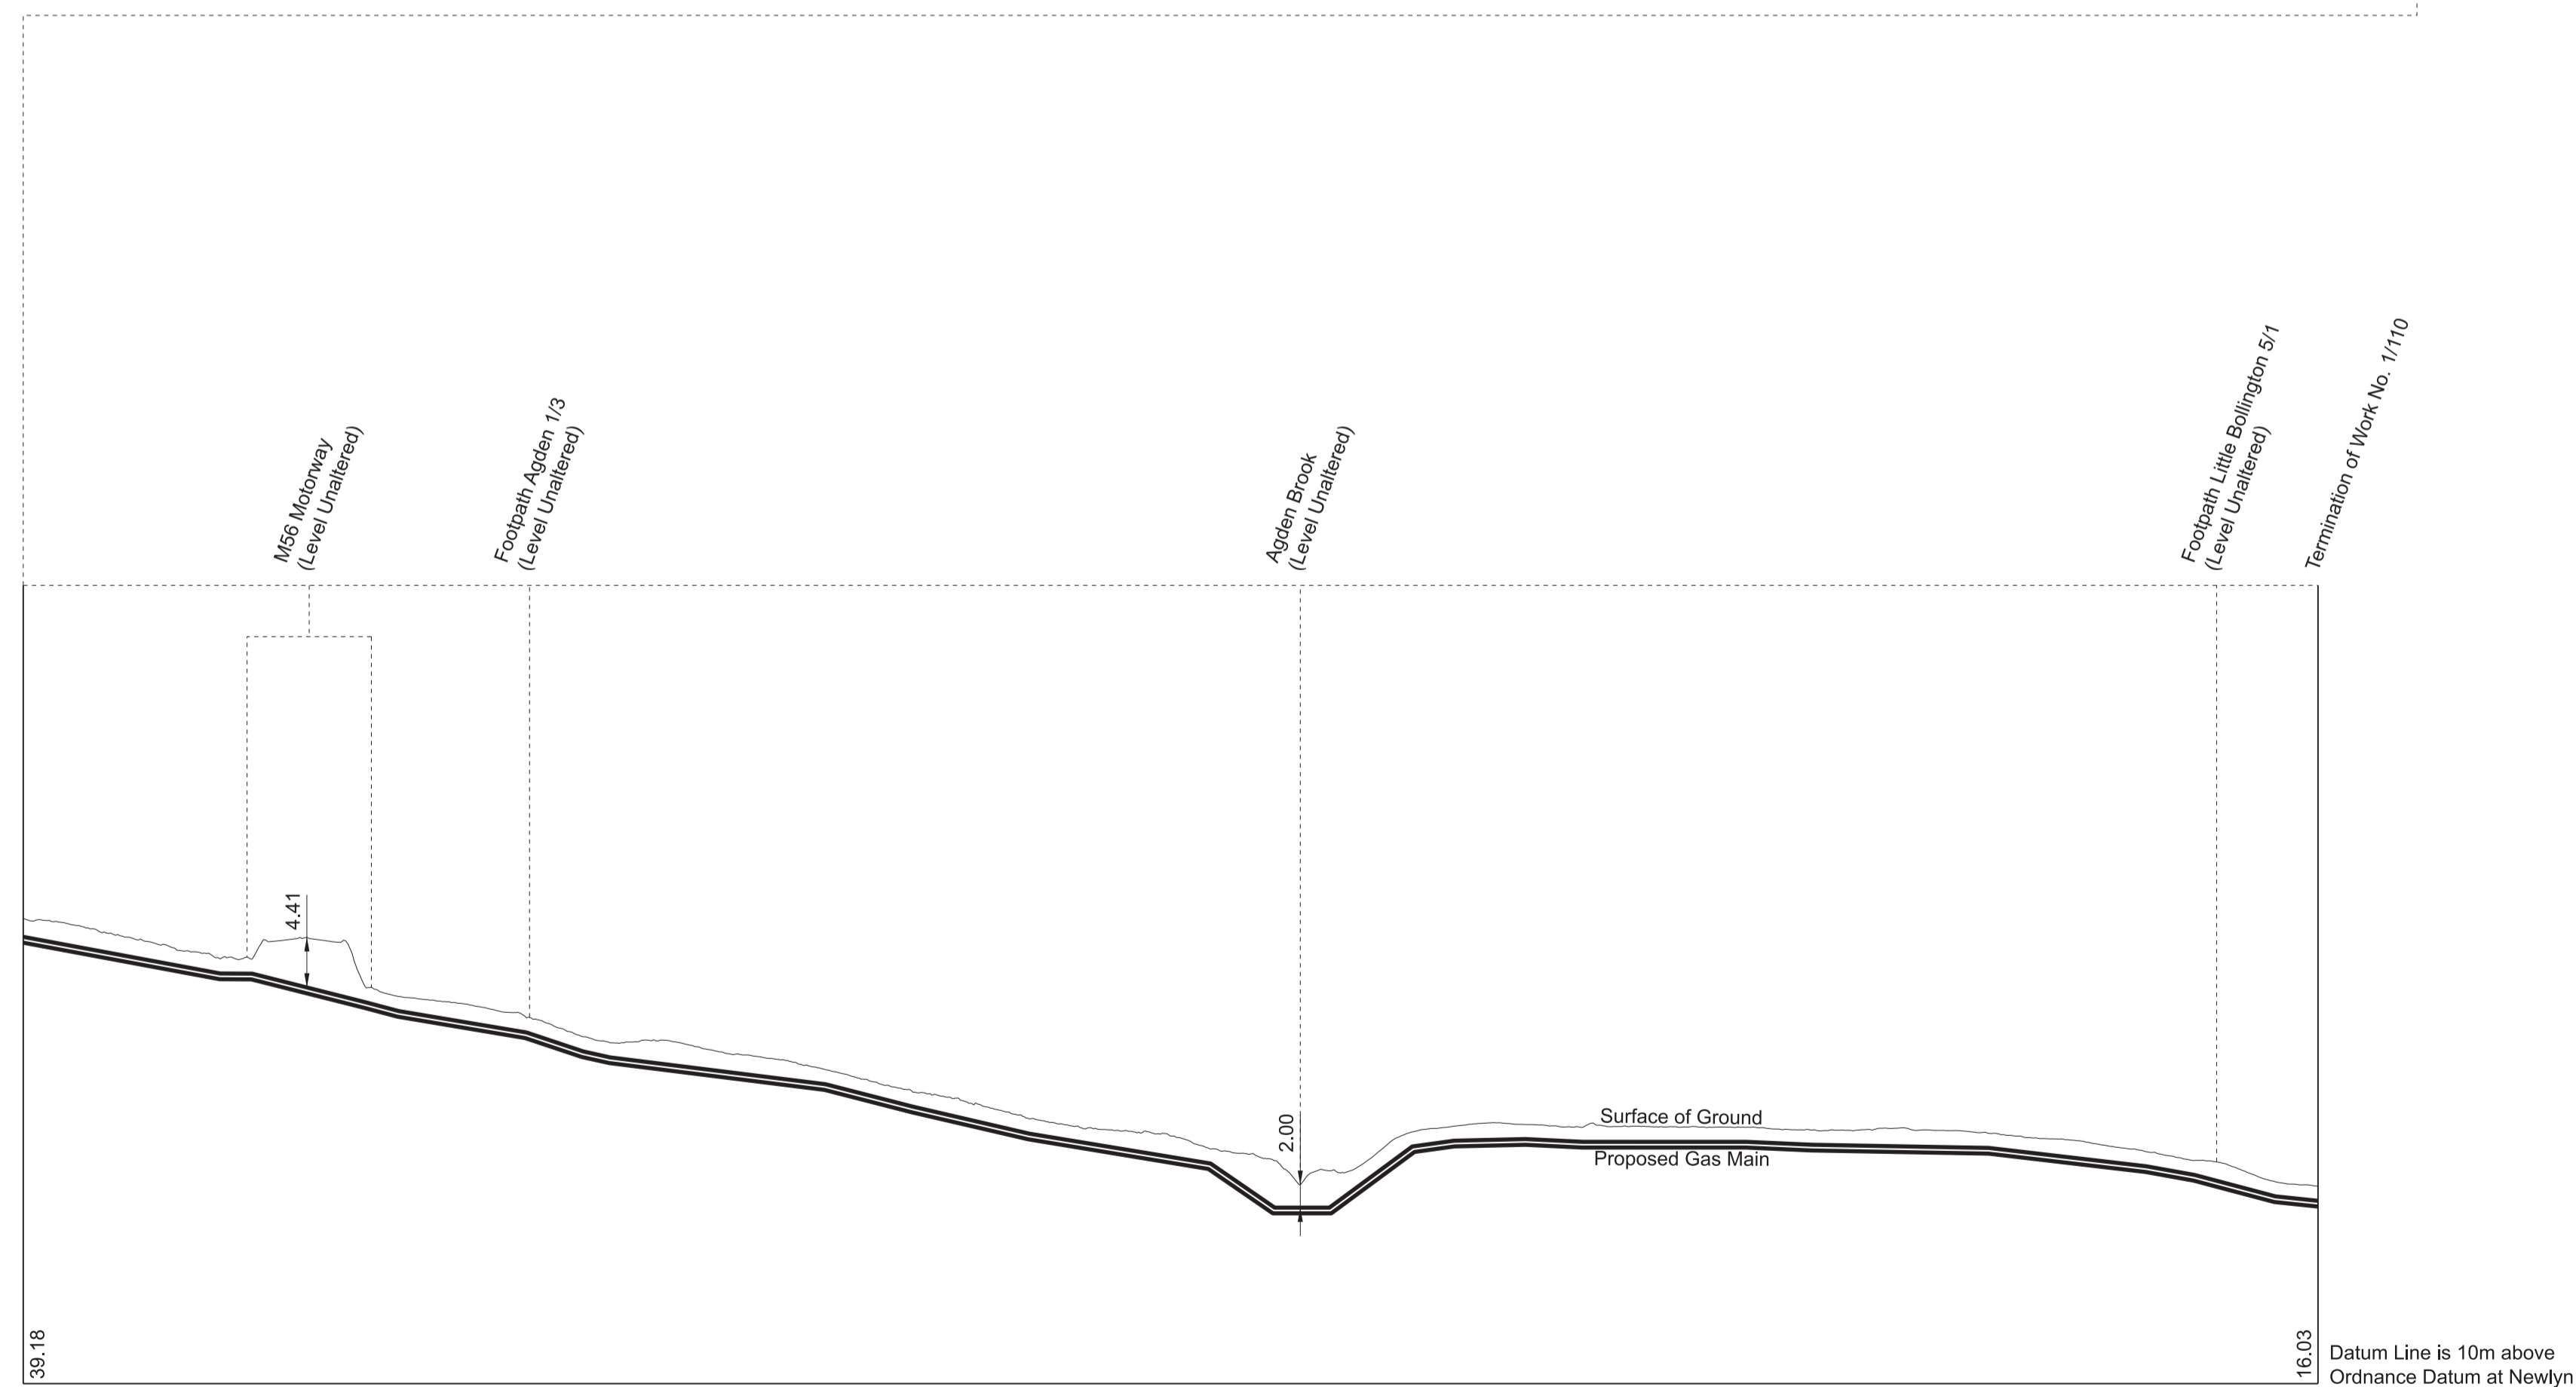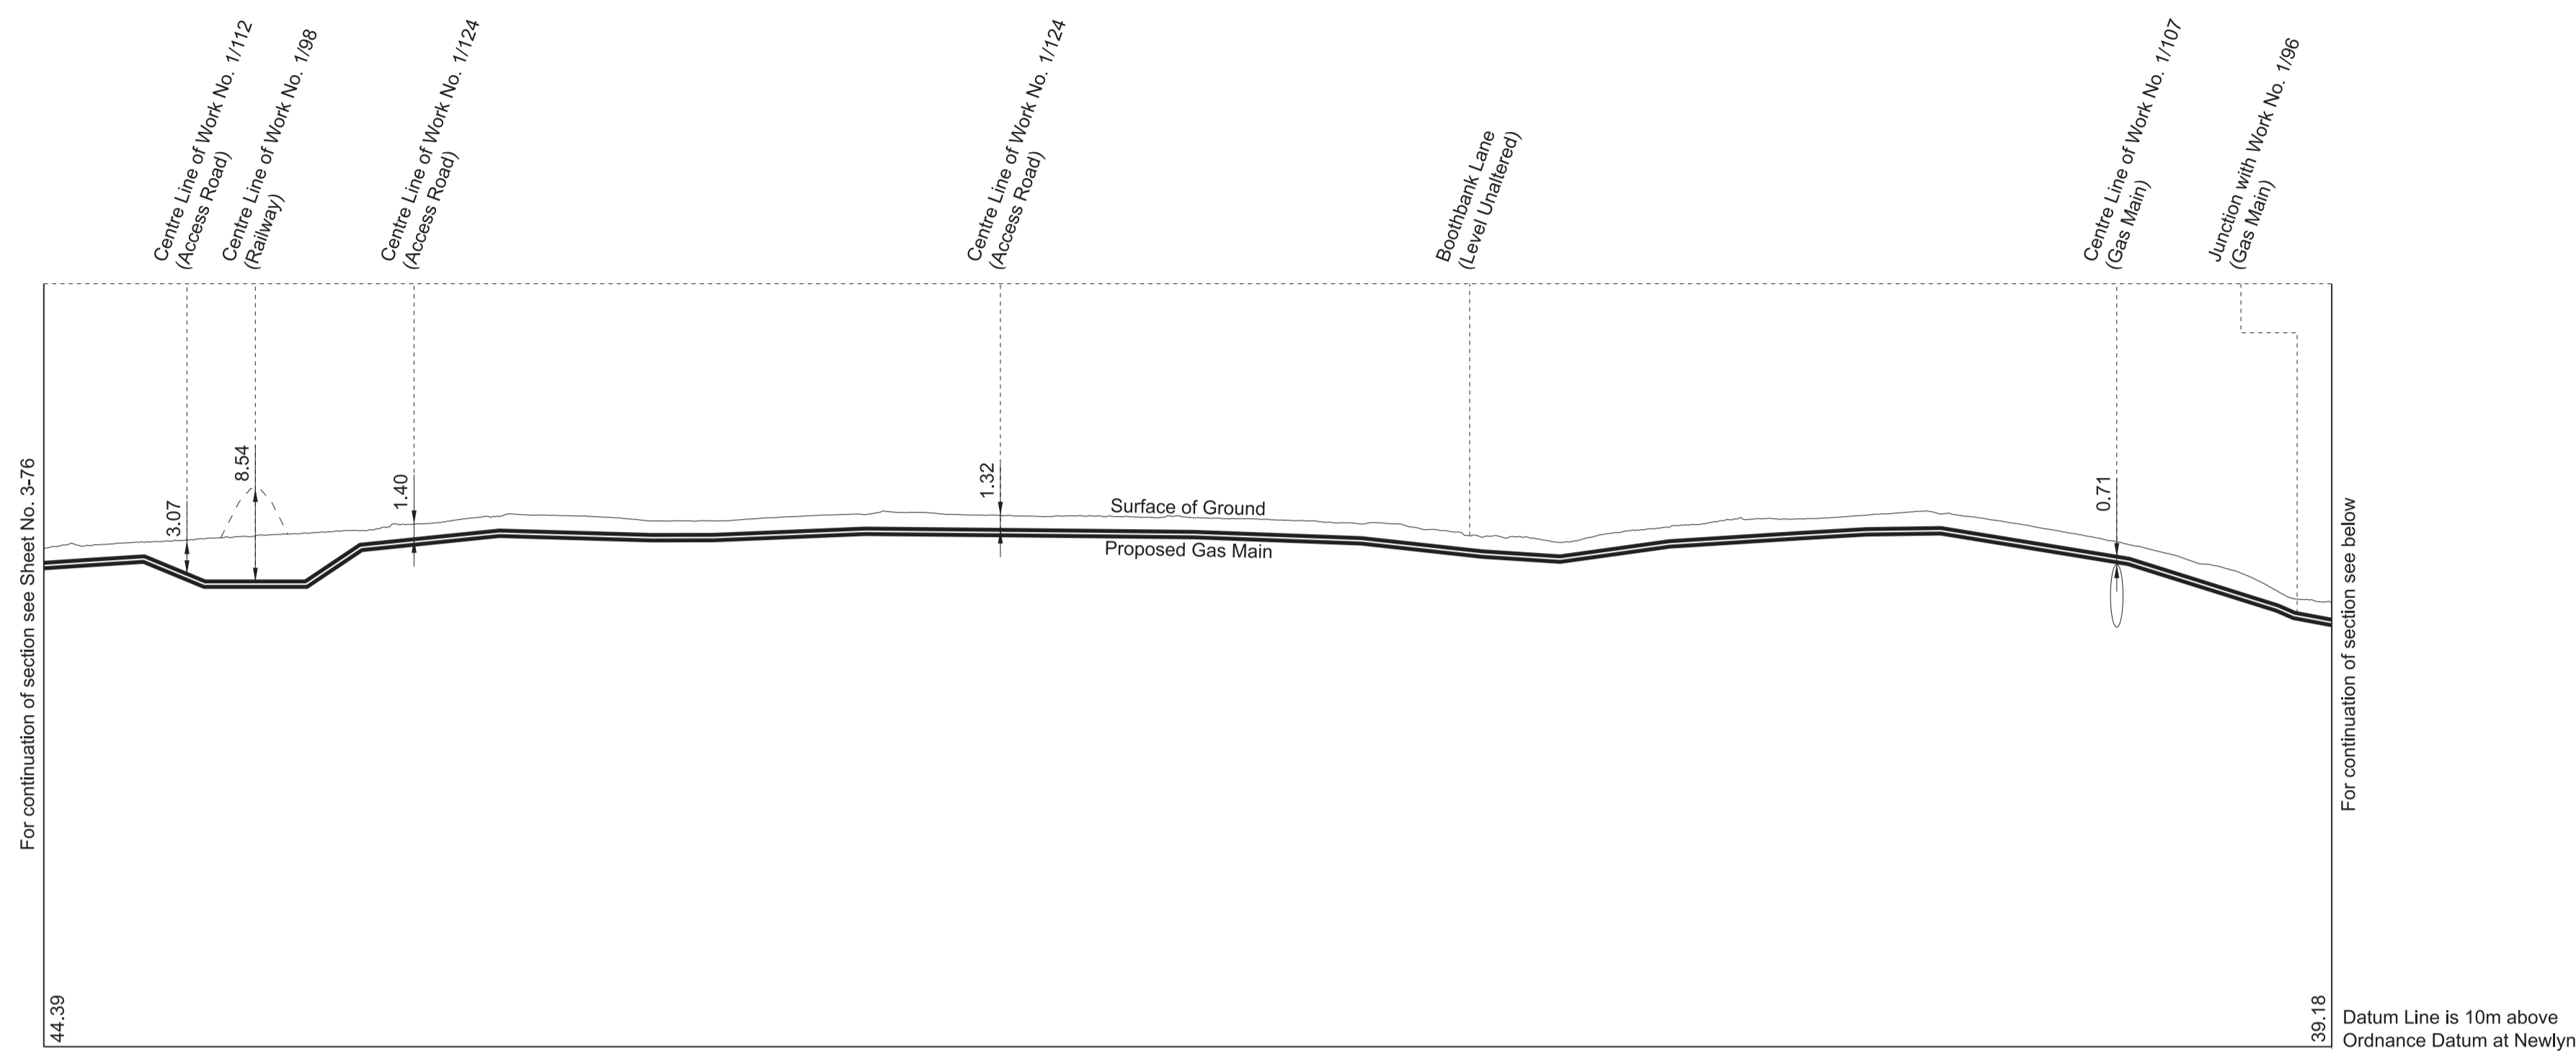


# SECTIONS


**WORK No. 1/111**  
 FOR PLAN OF WORK SEE SHEET Nos. 1-47 and 1-48

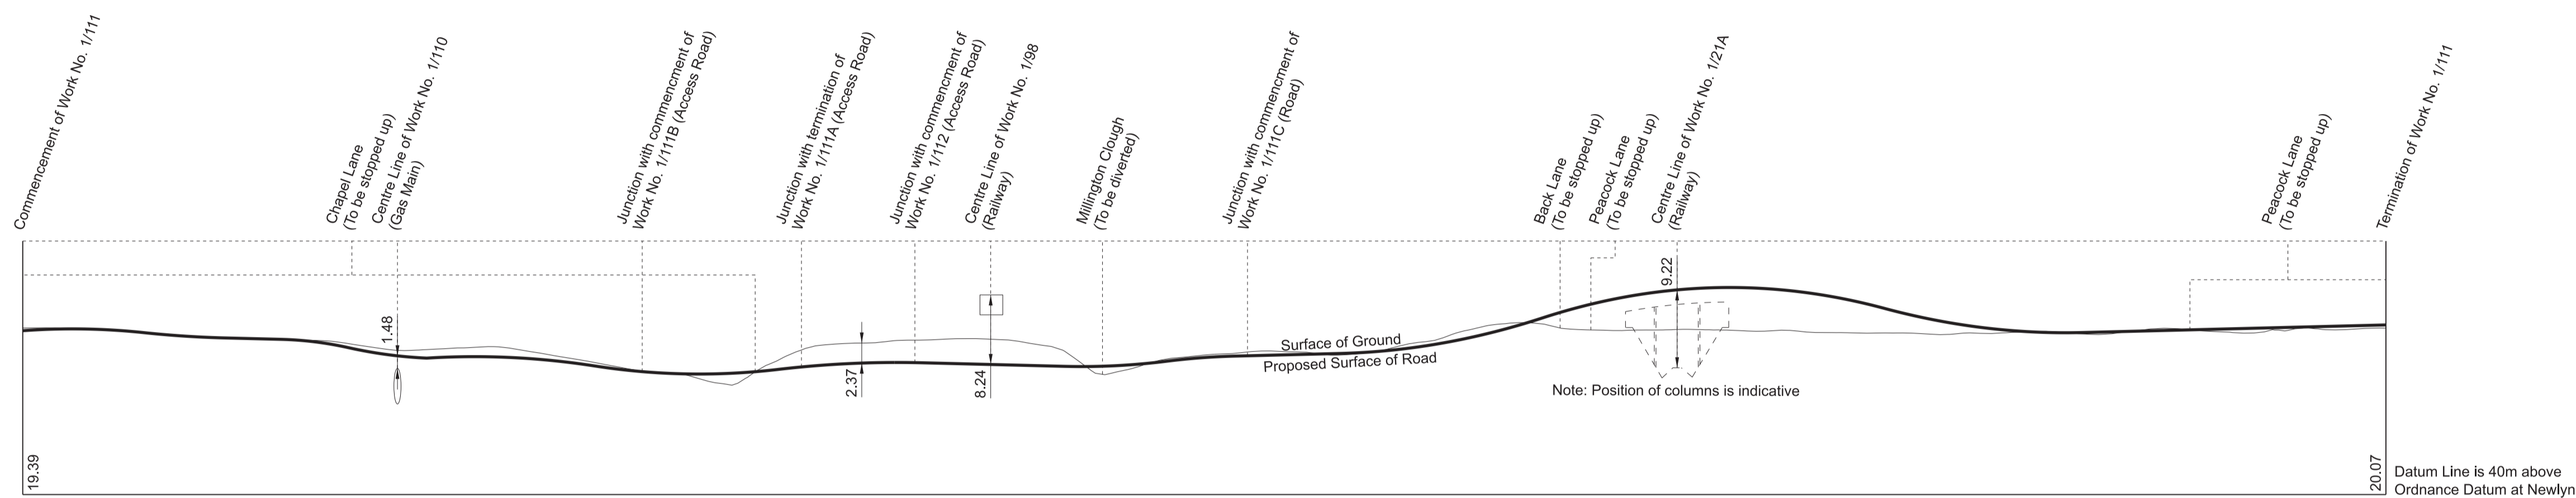


**WORK No. 1/111A**  
 FOR PLAN OF WORK SEE SHEET Nos. 1-47 and 1-48

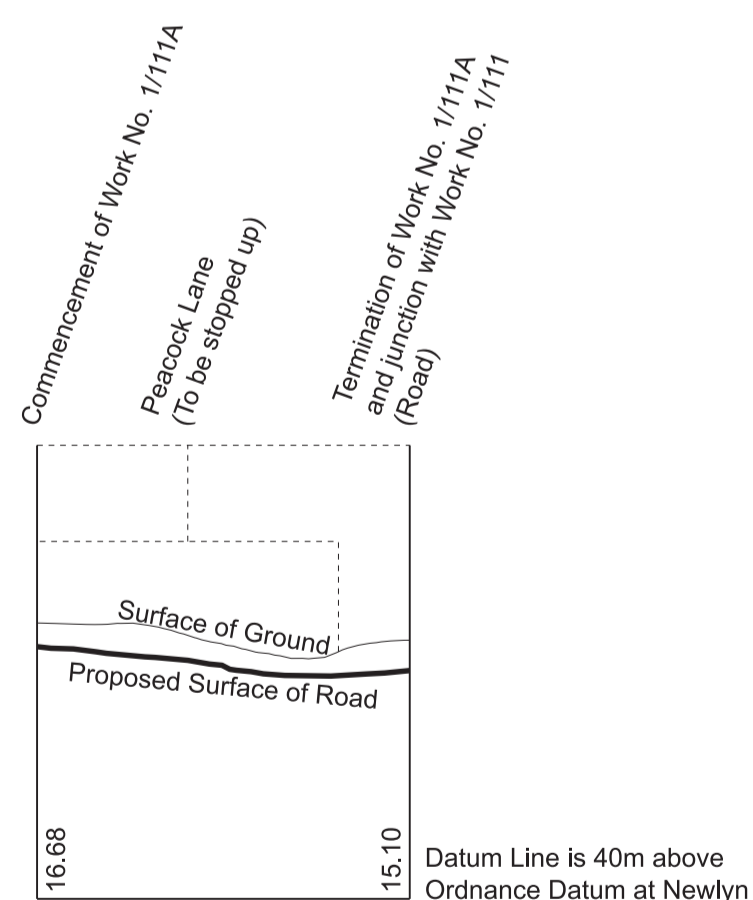




**WORK No. 1/111B**  
 FOR PLAN OF WORK SEE SHEET No. 1-48

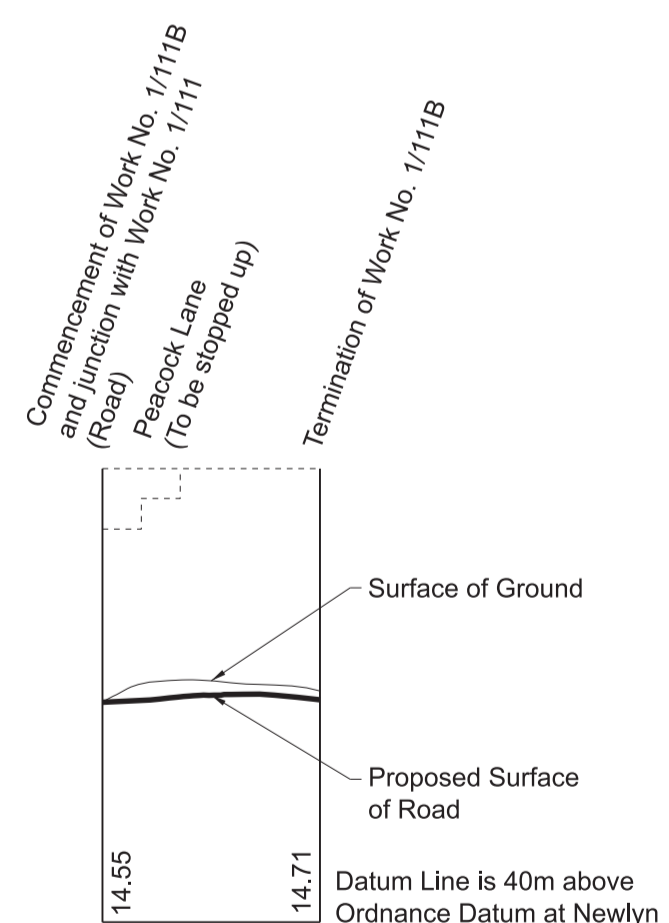

**WORK No. 1/111C**  
 FOR PLAN OF WORK SEE SHEET No. 1-47

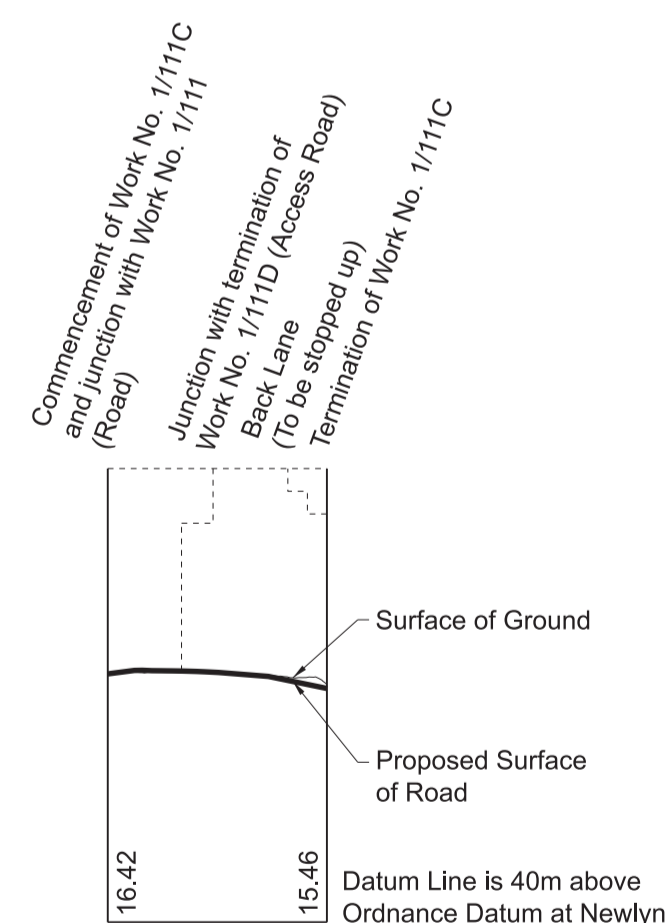

**WORK No. 1/111D**  
 FOR PLAN OF WORK SEE SHEET No. 1-47

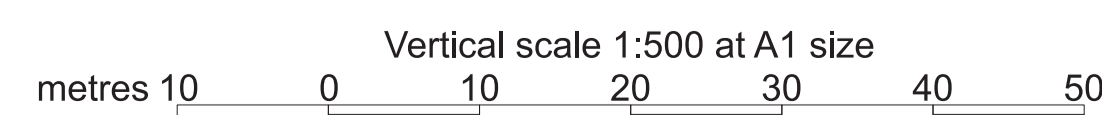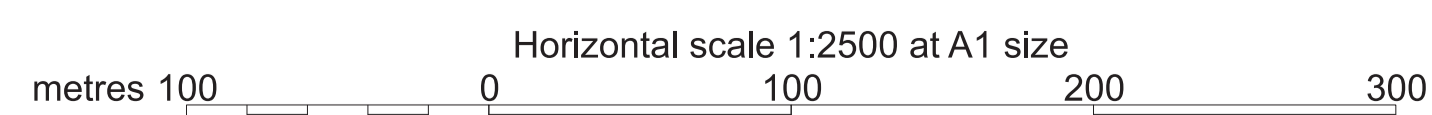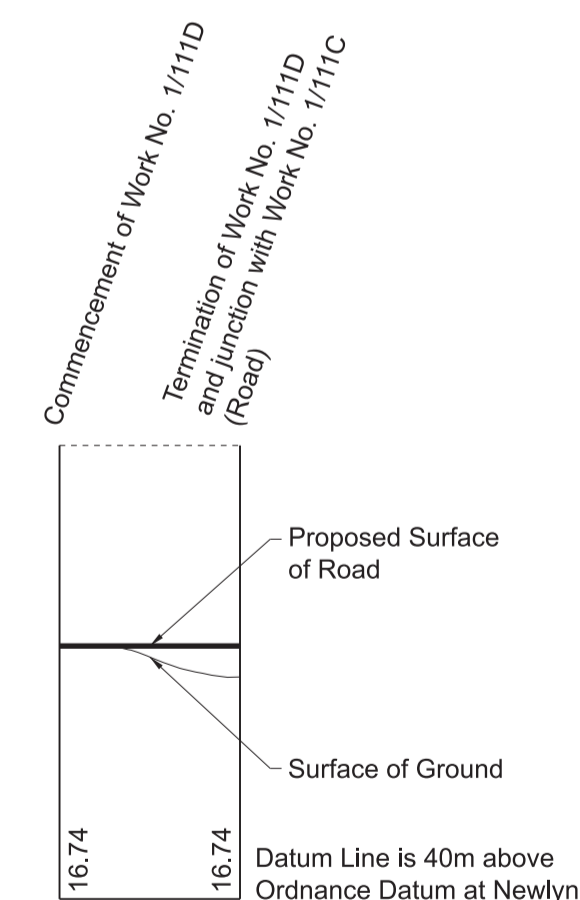


# SECTIONS

IN PARLIAMENT - SESSION 2021-22  
 HIGH SPEED RAIL  
 (CREWE - MANCHESTER)  
 Work No. 1/112 (Access Road)  
 Works Nos. 1/113, 1/114, 1/115 (Temporary Bridges)  
 Work No. 1/116 (Aqueduct)  
 Works Nos. 1/117, 1/119 (Bridges)  
 Work No. 1/118 (Road)


## WORK No. 1/112

FOR PLAN OF WORK SEE SHEET Nos. 1-48 and 1-52

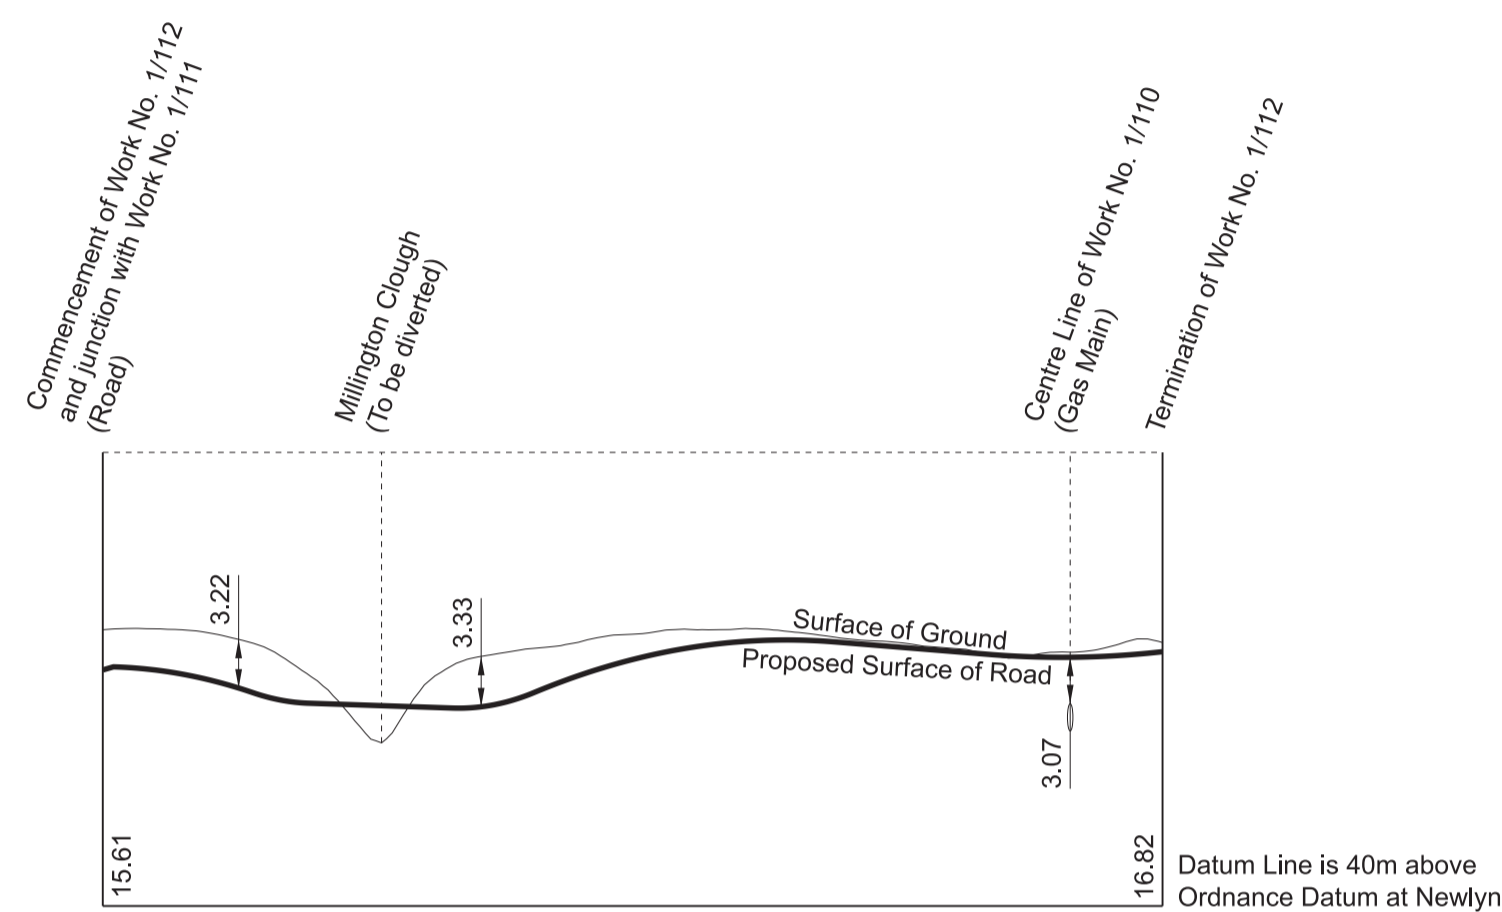


## WORK No. 1/113

FOR PLAN OF WORK SEE SHEET No. 1-48

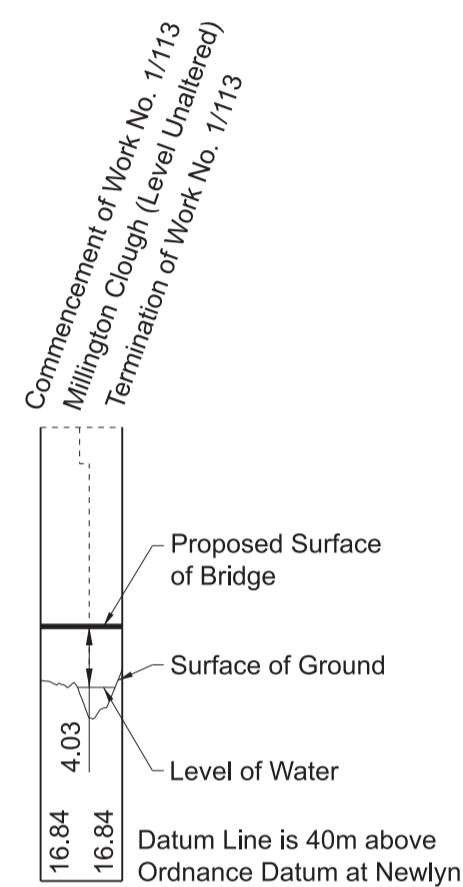


## WORK No. 1/114

FOR PLAN OF WORK SEE SHEET No. 1-48

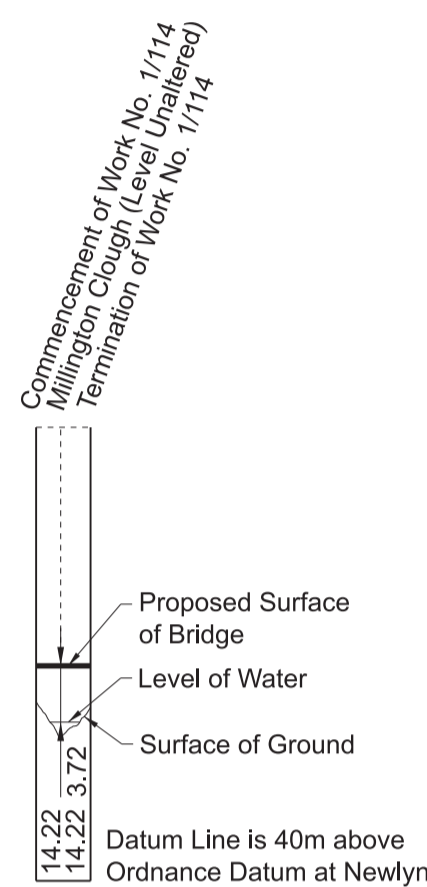


## WORK No. 1/115

FOR PLAN OF WORK SEE SHEET No. 1-48

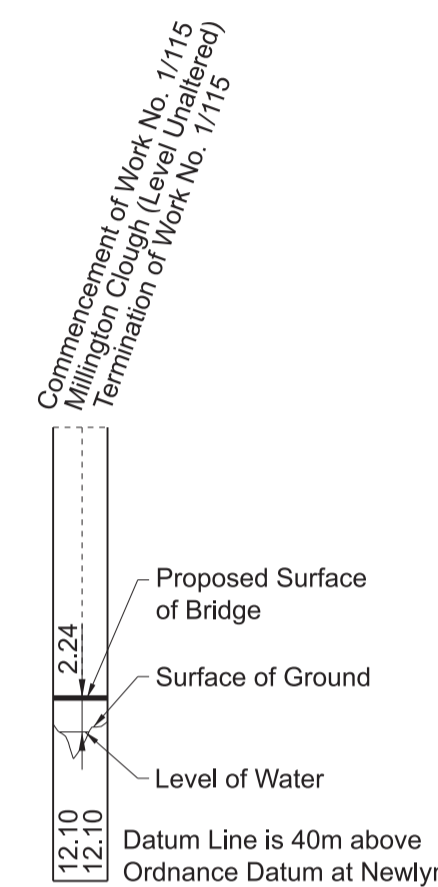


## WORK No. 1/116

FOR PLAN OF WORK SEE SHEET No. 1-47

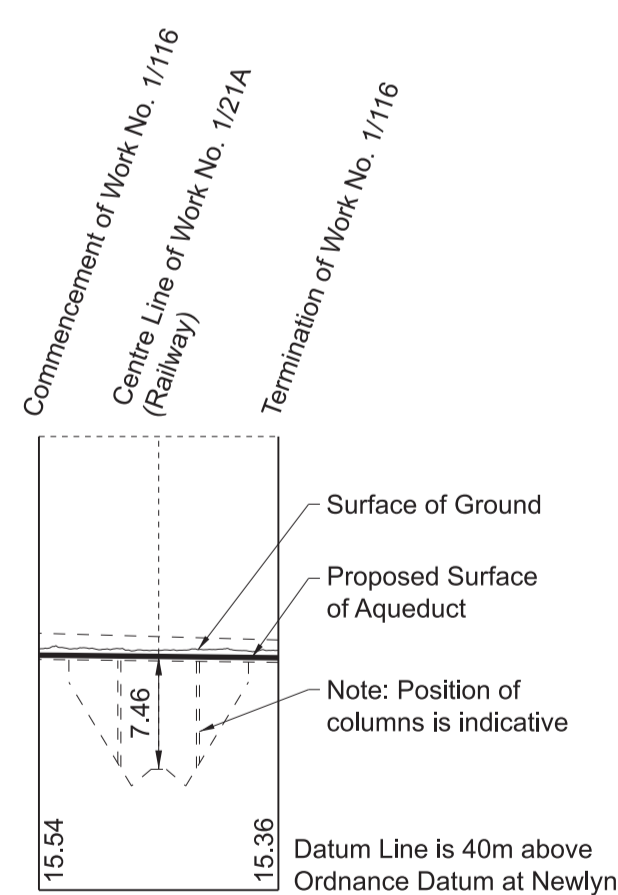


## WORK No. 1/117

FOR PLAN OF WORK SEE SHEET No. 1-47

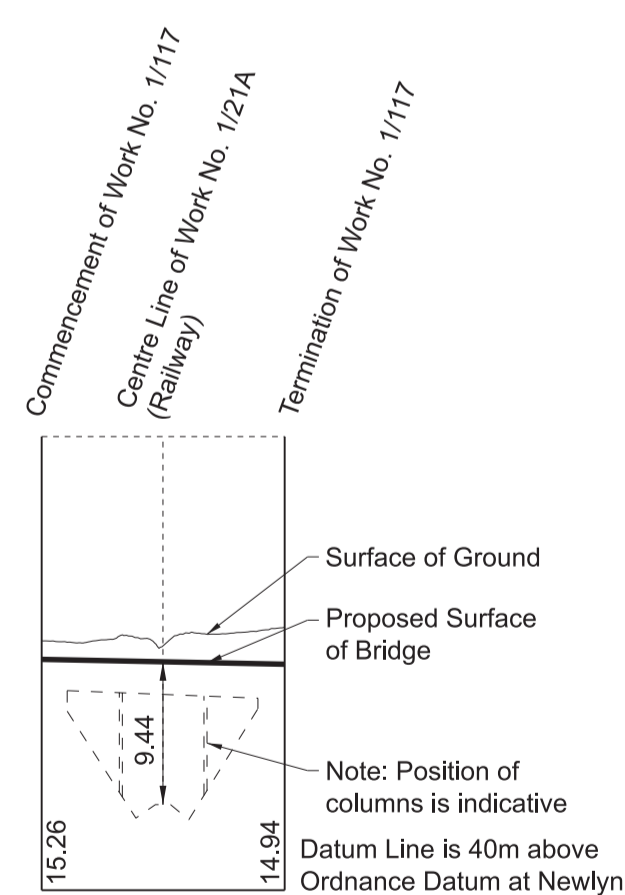




## WORK No. 1/118

FOR PLAN OF WORK SEE SHEET No. 1-47

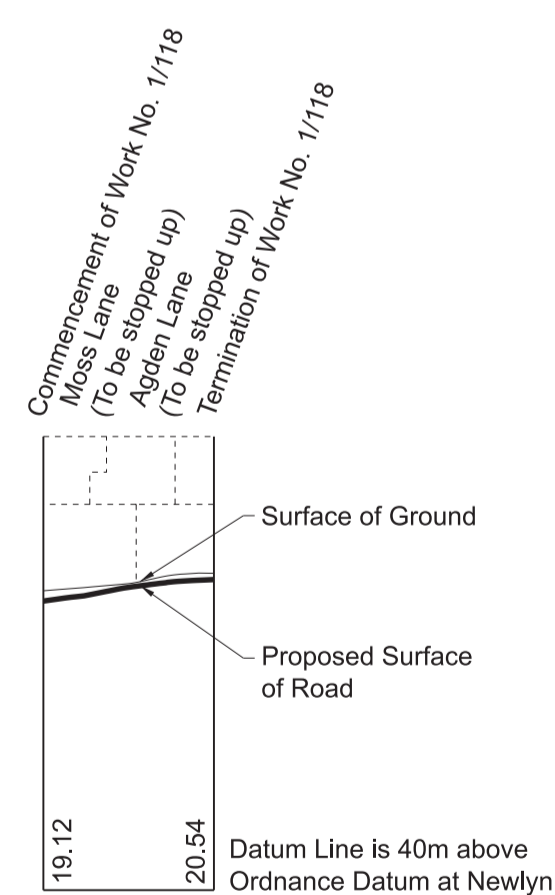

## WORK No. 1/119


FOR PLAN OF WORK SEE SHEET No. 1-50

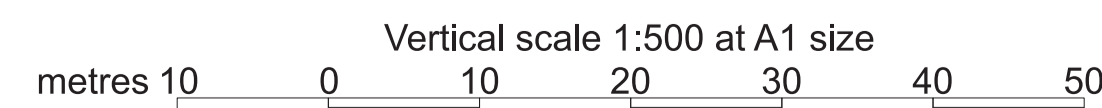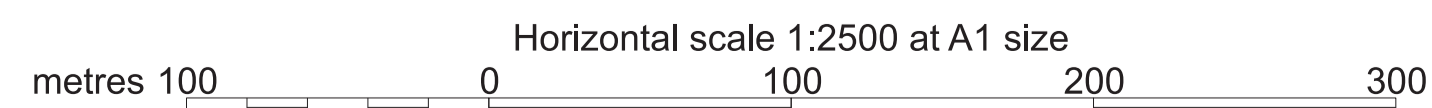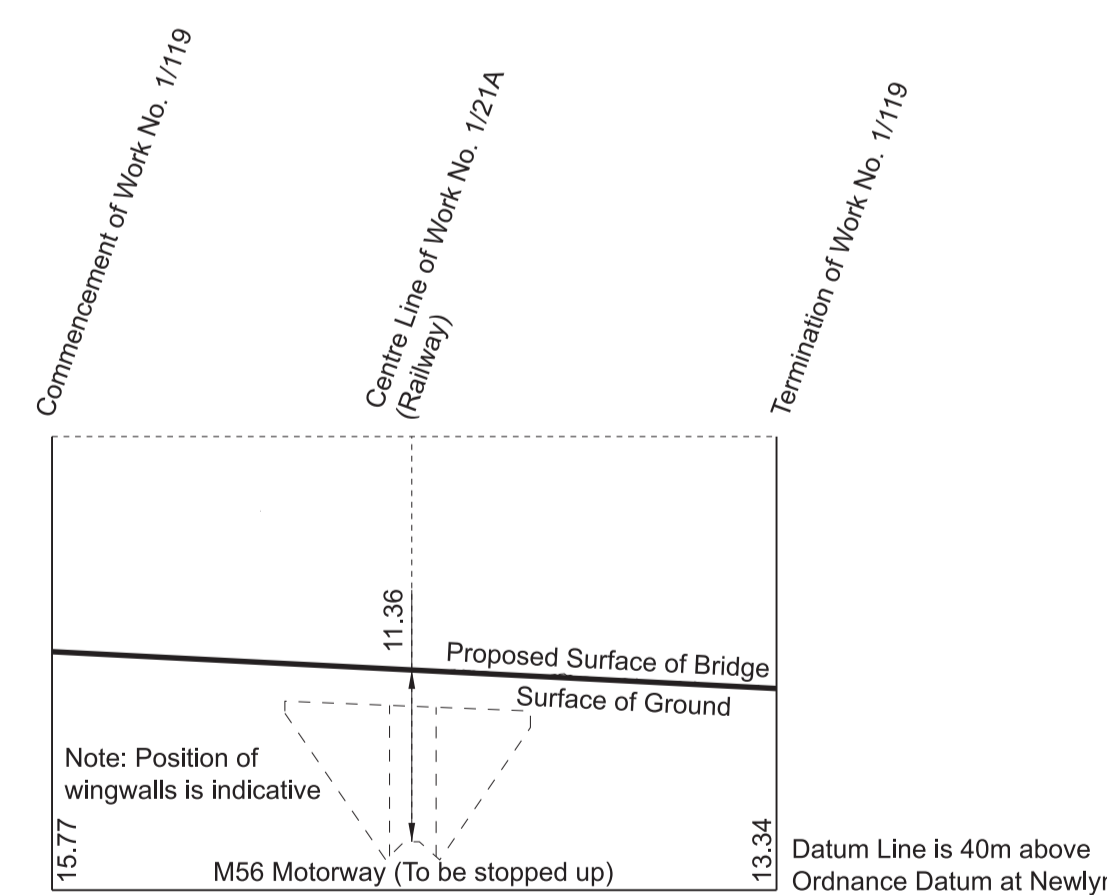


# SECTIONS

IN PARLIAMENT - SESSION 2021-22  
 HIGH SPEED RAIL  
 (CREWE - MANCHESTER)  
 Work No. 1/119A (Temporary Road)  
 Works Nos. 1/120, 1/122 (Access Roads)  
 Work No. 1/121 (Gas Main)


**WORK No. 1/119A**  
 FOR PLAN OF WORK SEE SHEET Nos. 1-50 and 1-51

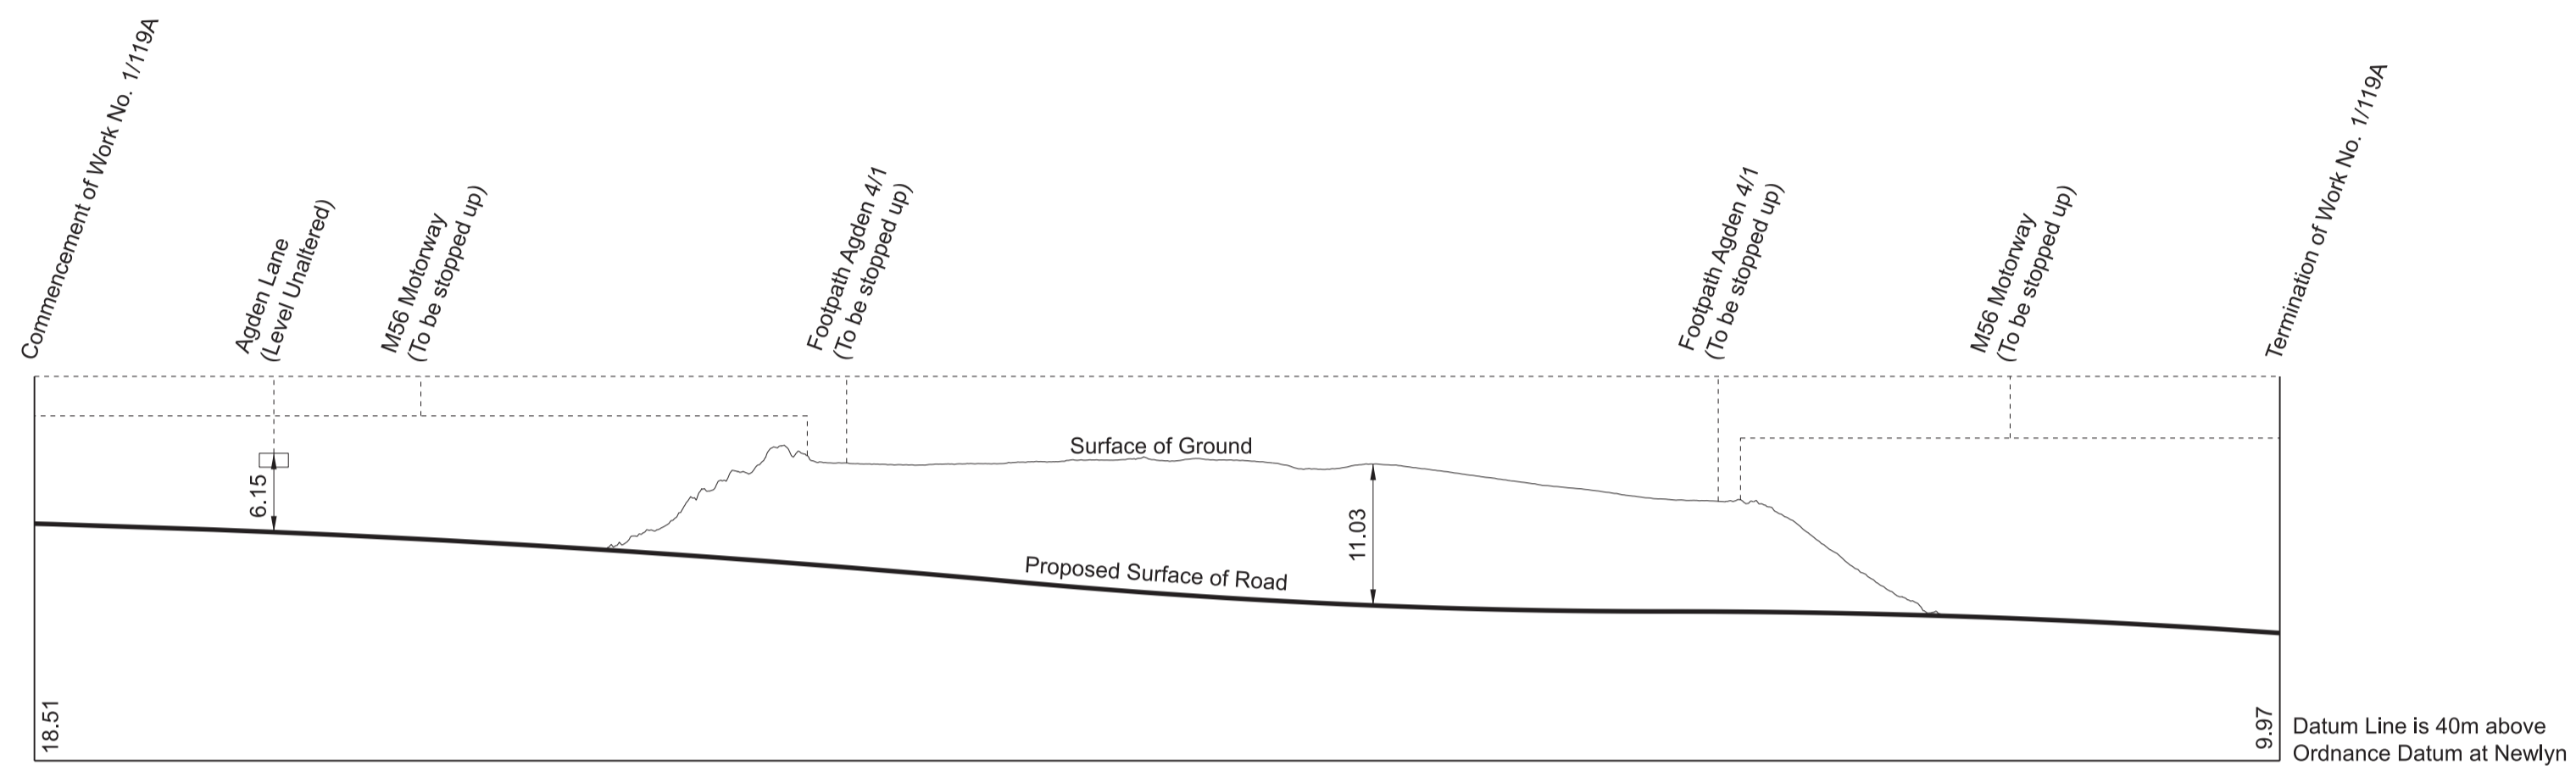




**WORK No. 1/120**  
 FOR PLAN OF WORK SEE SHEET No. 1-50

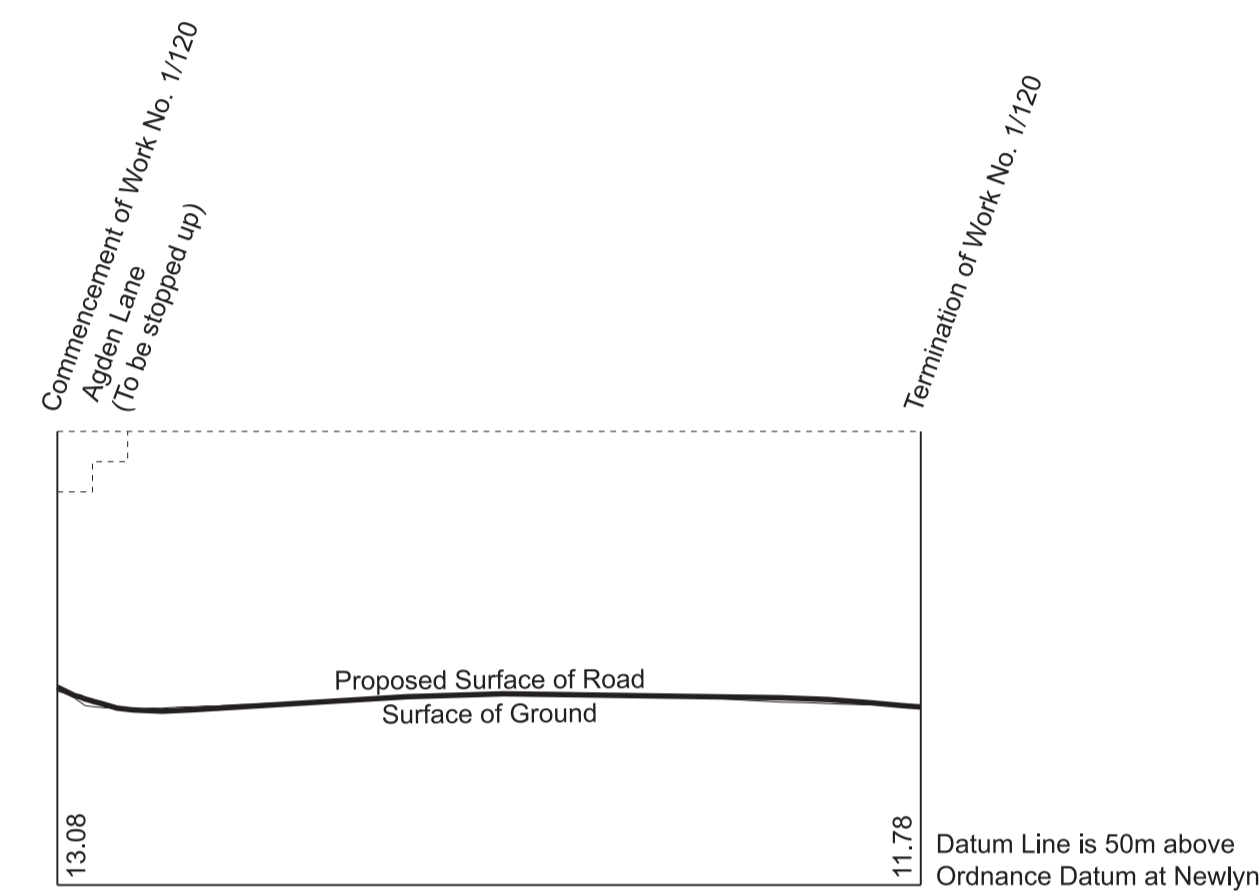

**WORK No. 1/121**  
 FOR PLAN OF WORK SEE SHEET No. 1-50

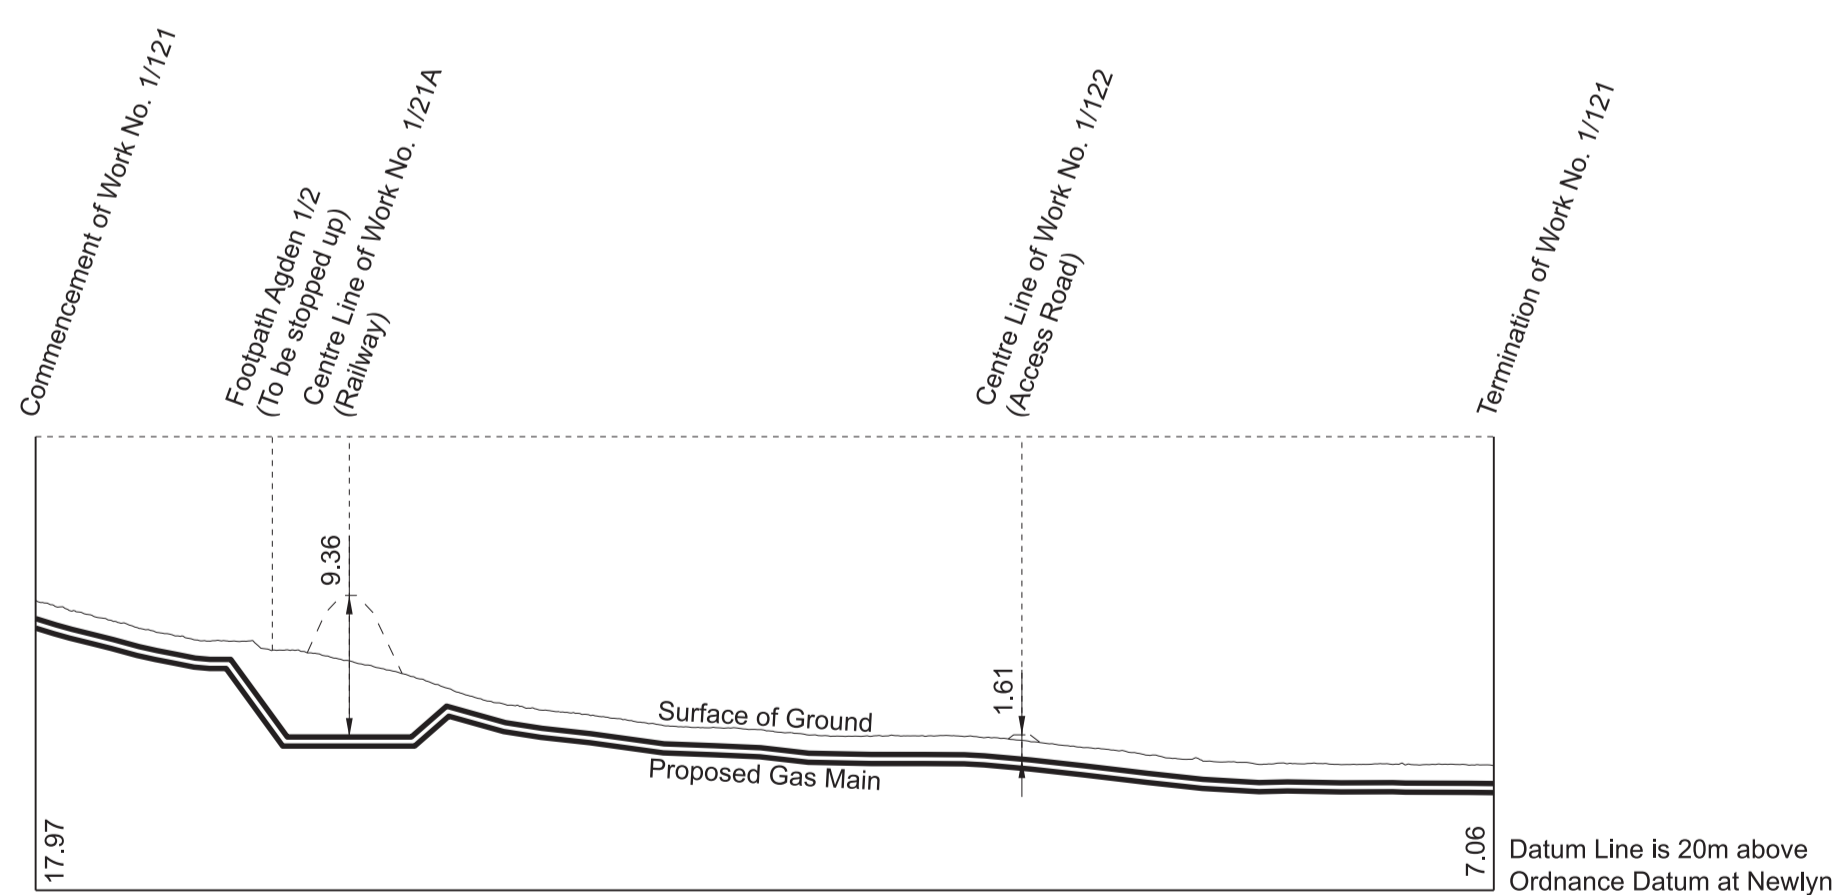


**WORK No. 1/122**  
 FOR PLAN OF WORK SEE SHEET No. 1-50

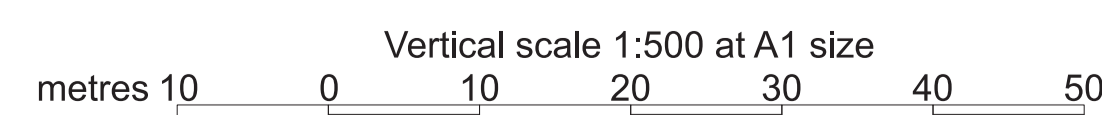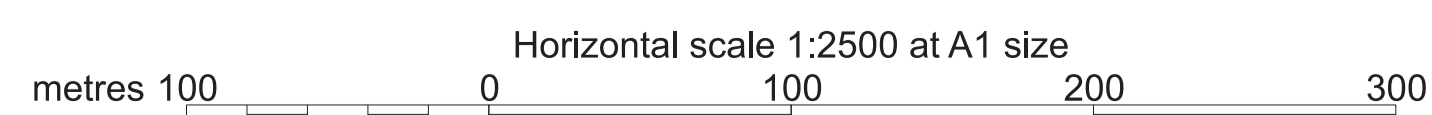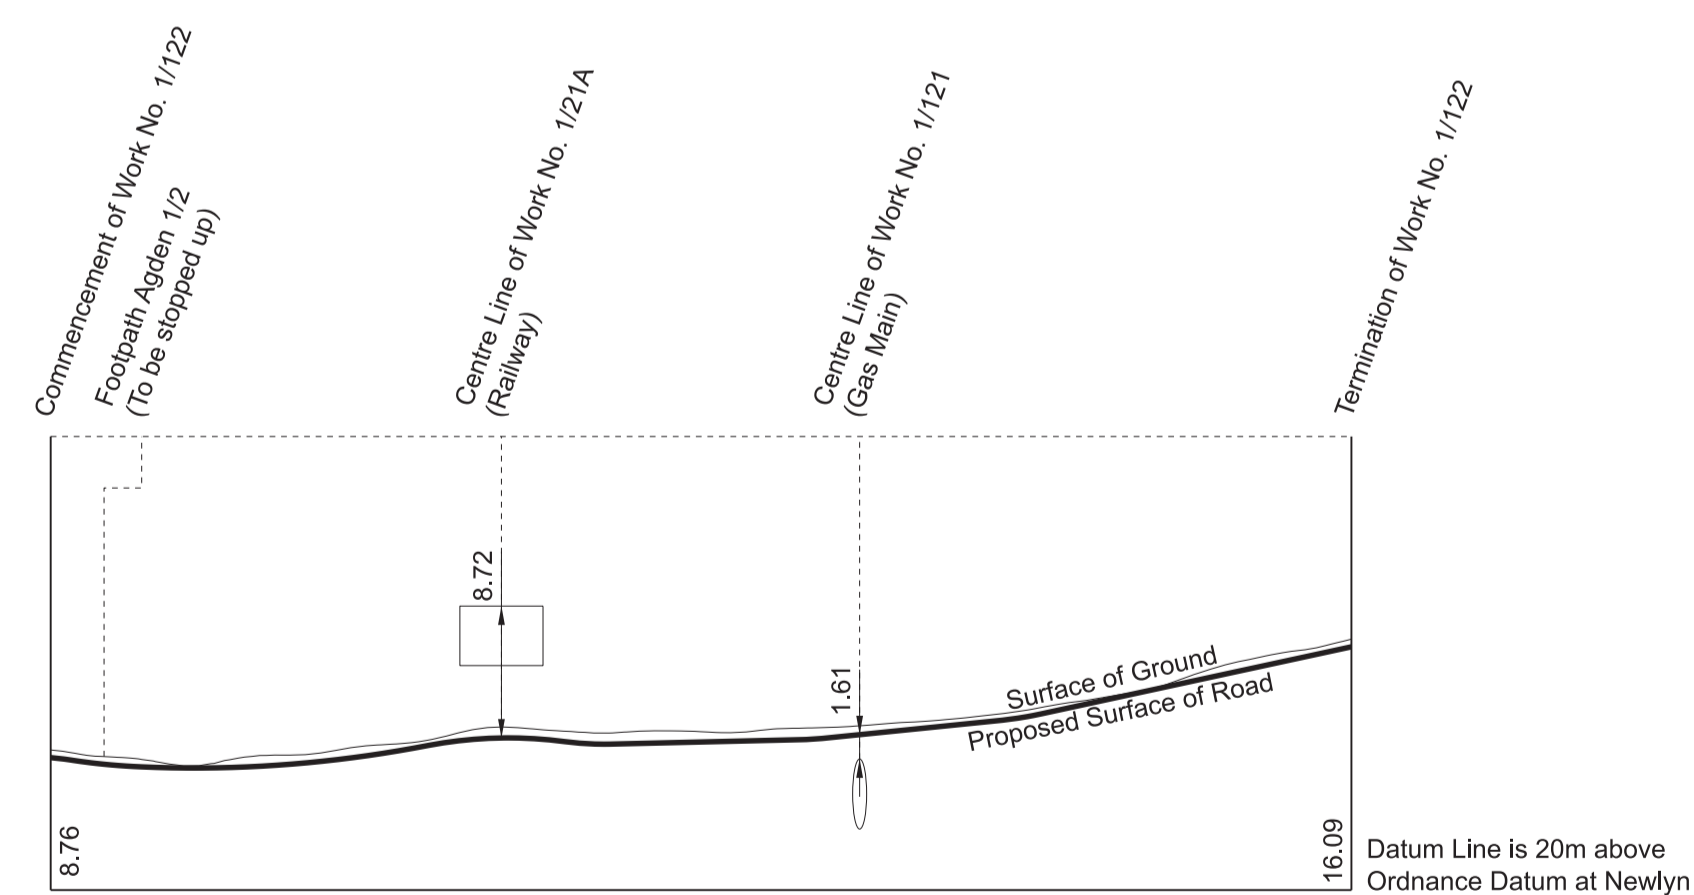


# SECTIONS

IN PARLIAMENT - SESSION 2021-22  
 HIGH SPEED RAIL  
 (CREWE - MANCHESTER)  
 Work No. 1/123 (Temporary Road)  
 Work No. 1/124 (Access Road)  
 Work No. 1/125 (Highway Widening)  
 Works Nos. 1/126, 1/127 (Temporary Bridges)  
 Work No. 1/128 (Fuel Pipeline)


**WORK No. 1/123**  
 FOR PLAN OF WORK SEE SHEET No. 1-50

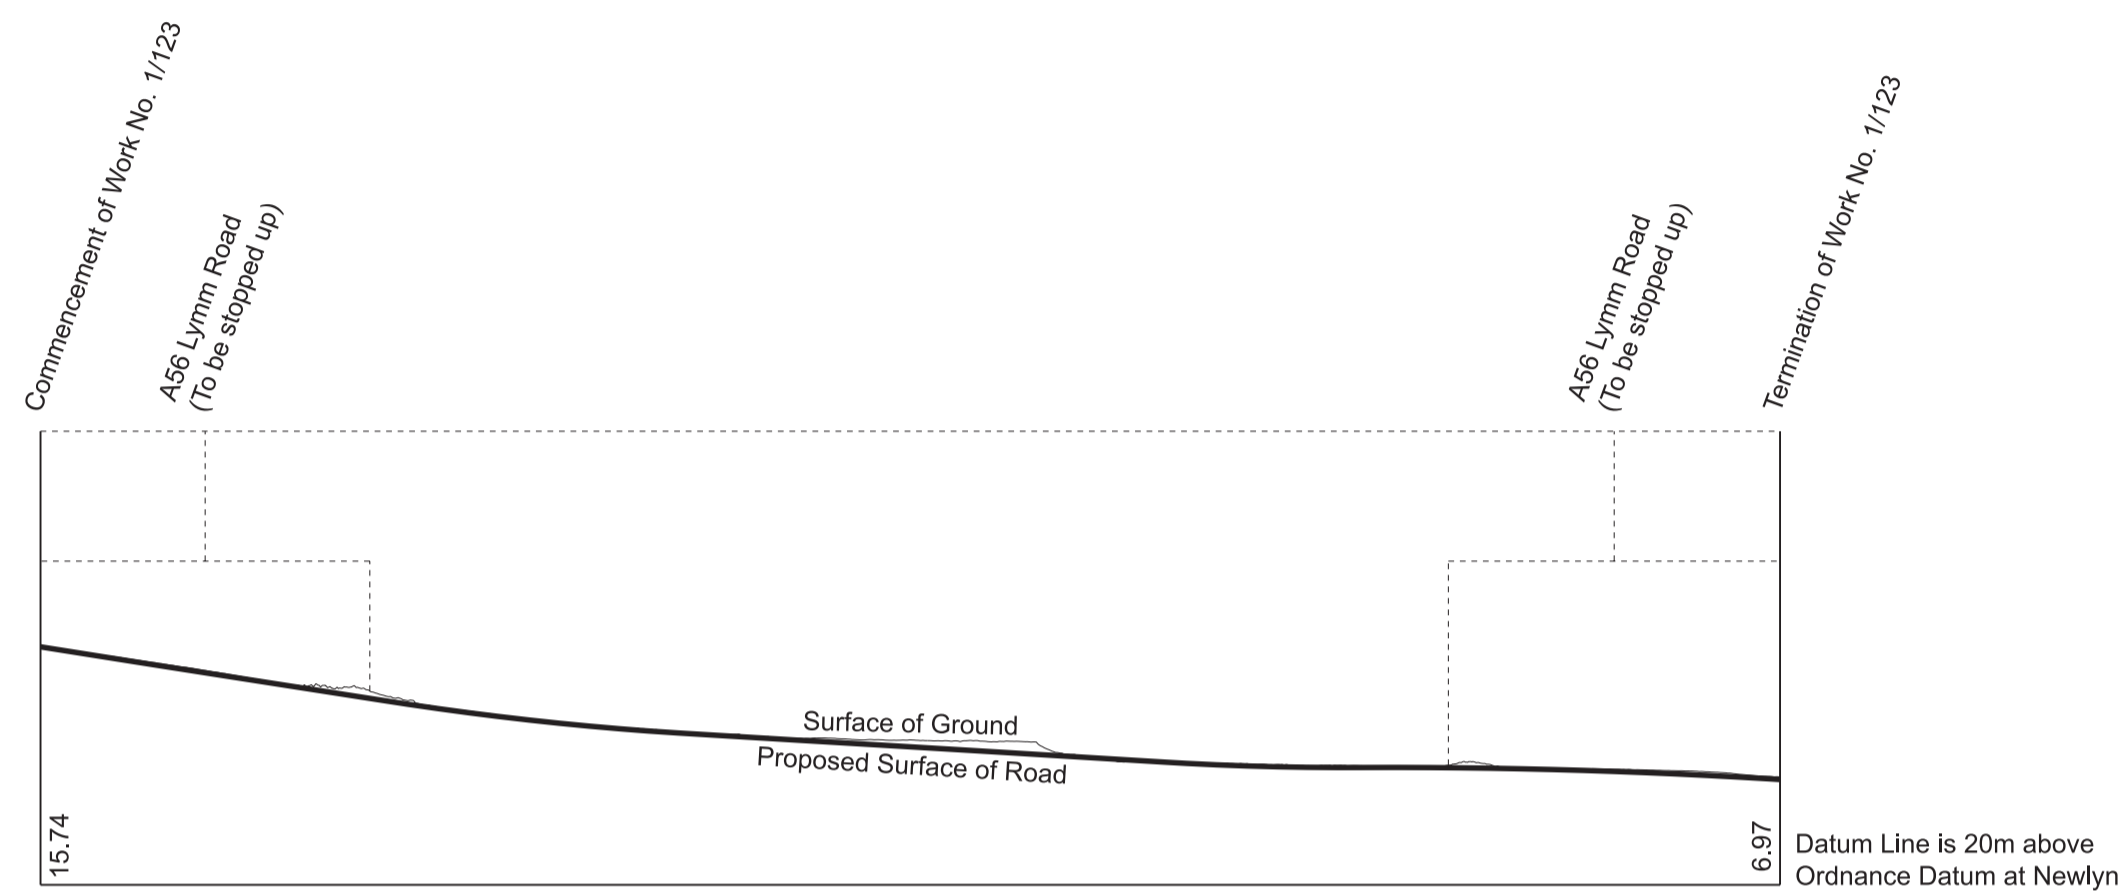


**WORK No. 1/124**  
 FOR PLAN OF WORK SEE SHEET No. 1-52

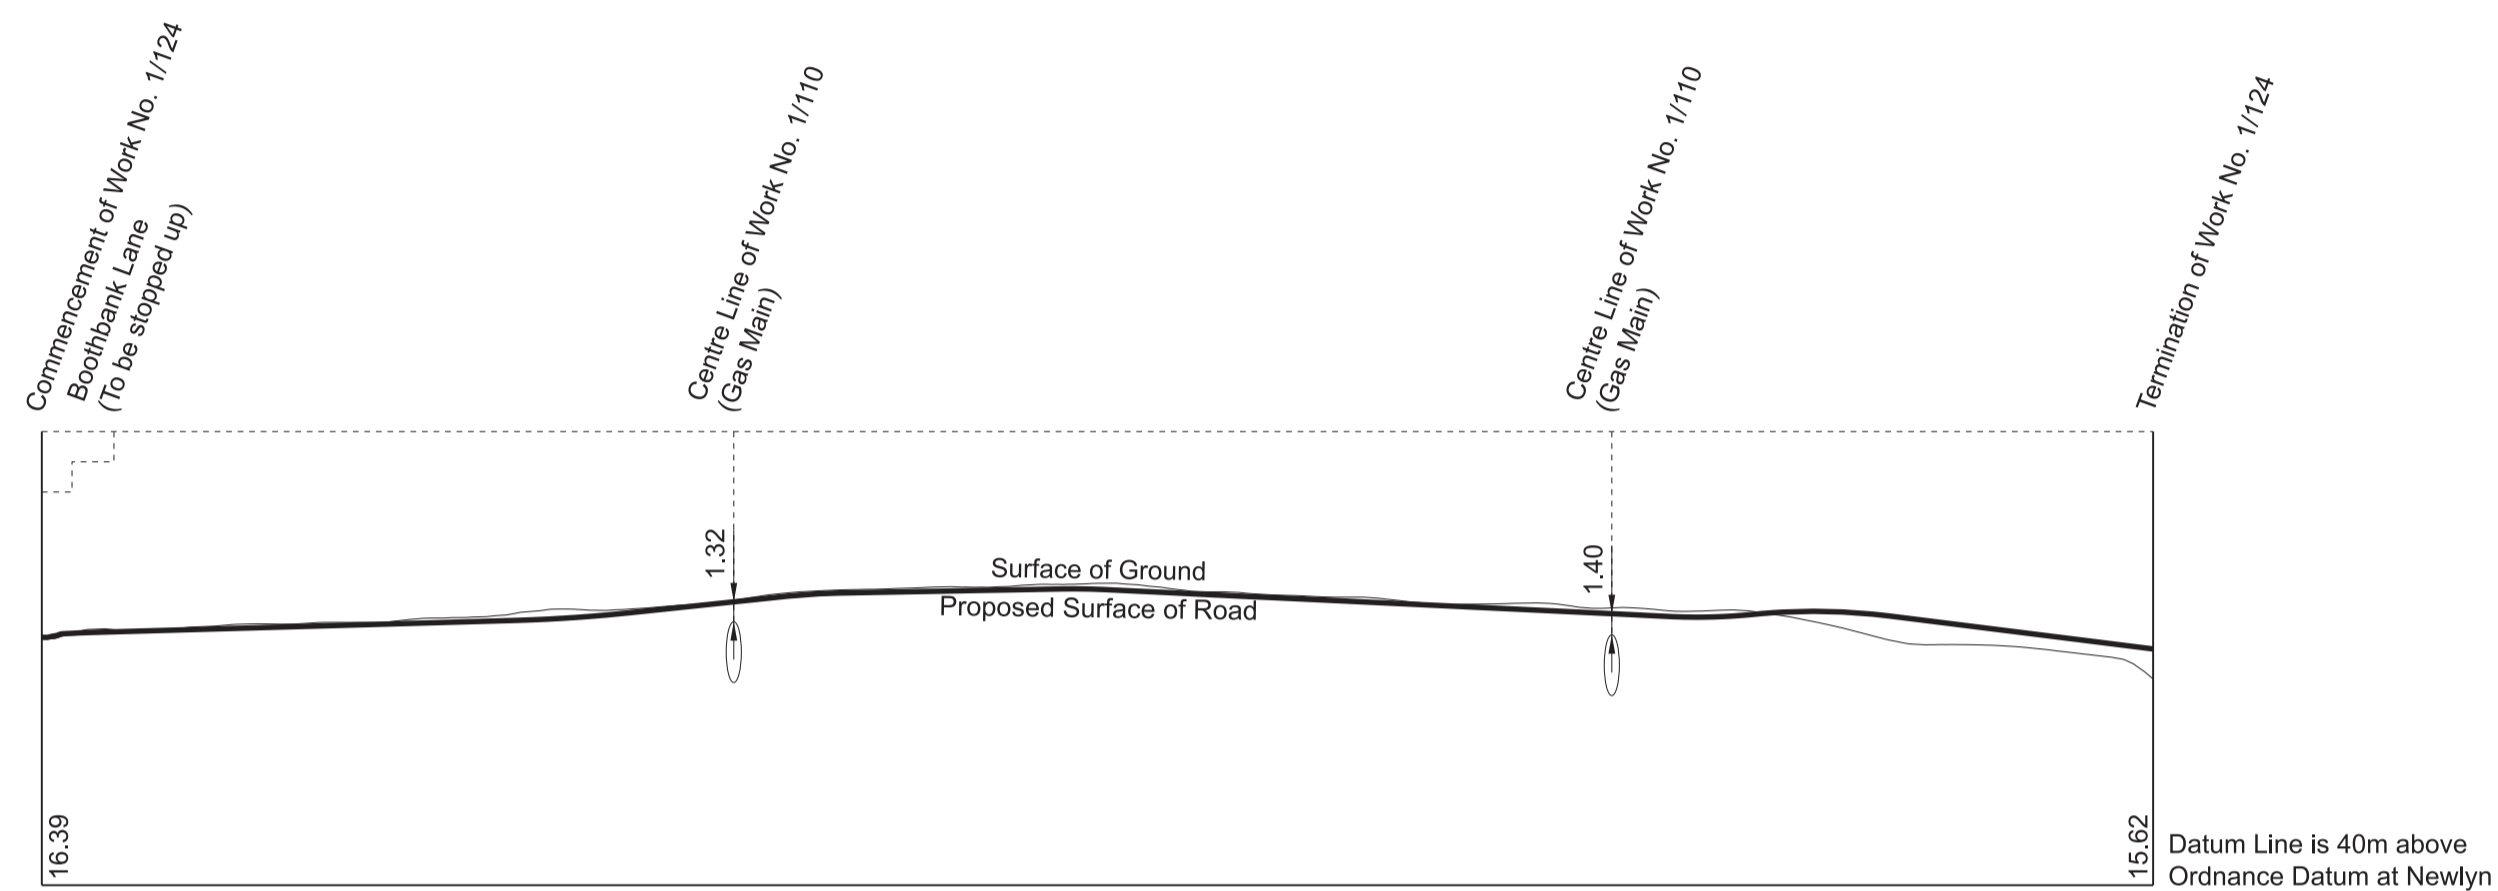


**WORK No. 1/125**  
 FOR PLAN OF WORK SEE SHEET No. 1-52  
 SECTION ALONG LINE A-B

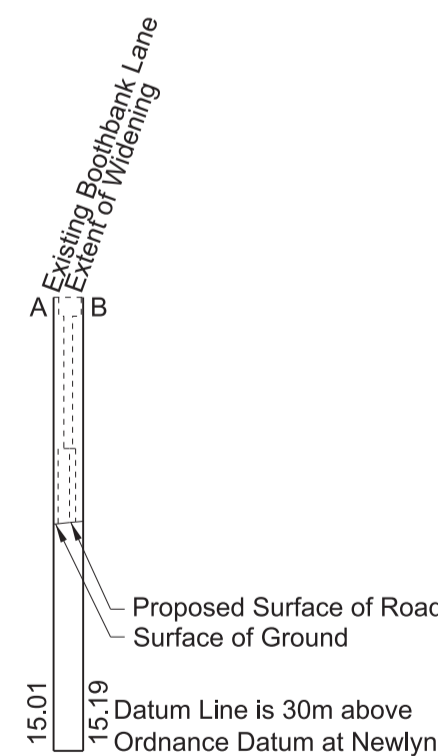




**WORK No. 1/126**  
 FOR PLAN OF WORK SEE SHEET No. 1-52

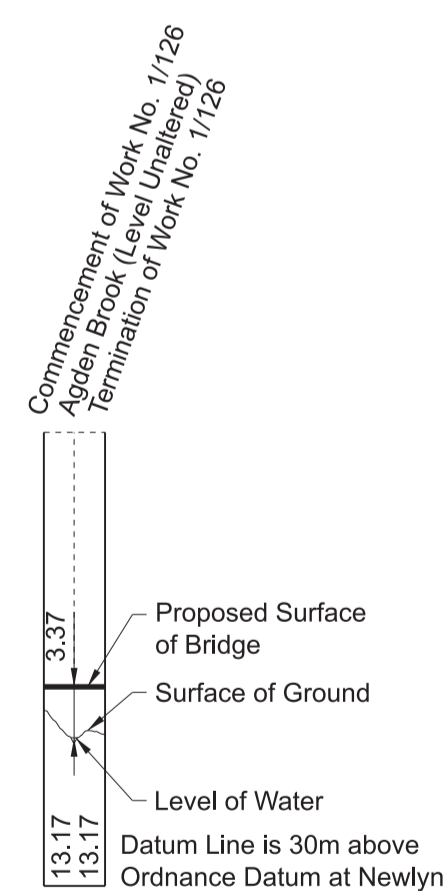

**WORK No. 1/127**  
 FOR PLAN OF WORK SEE SHEET No. 1-52

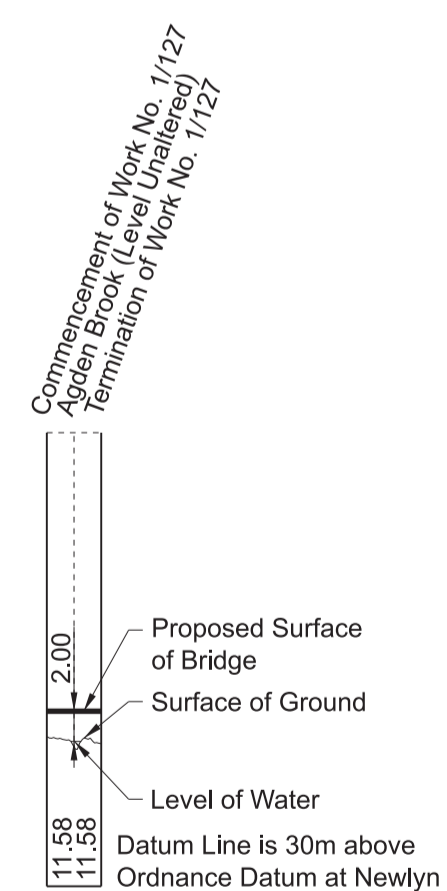


**WORK No. 1/128**  
 FOR PLAN OF WORK SEE SHEET Nos. 1-48 and 1-52

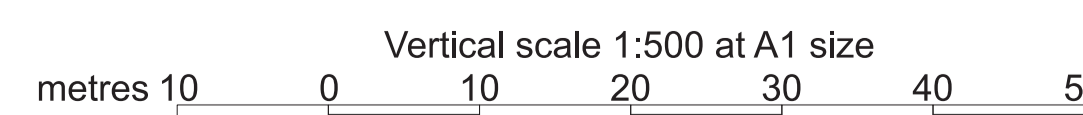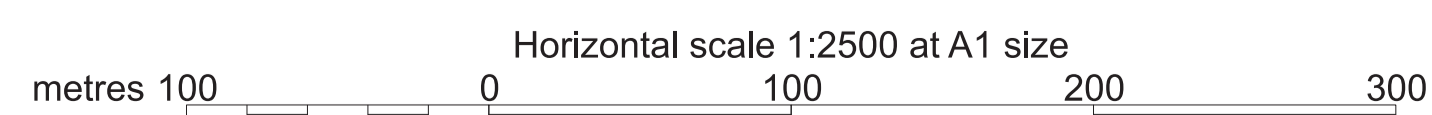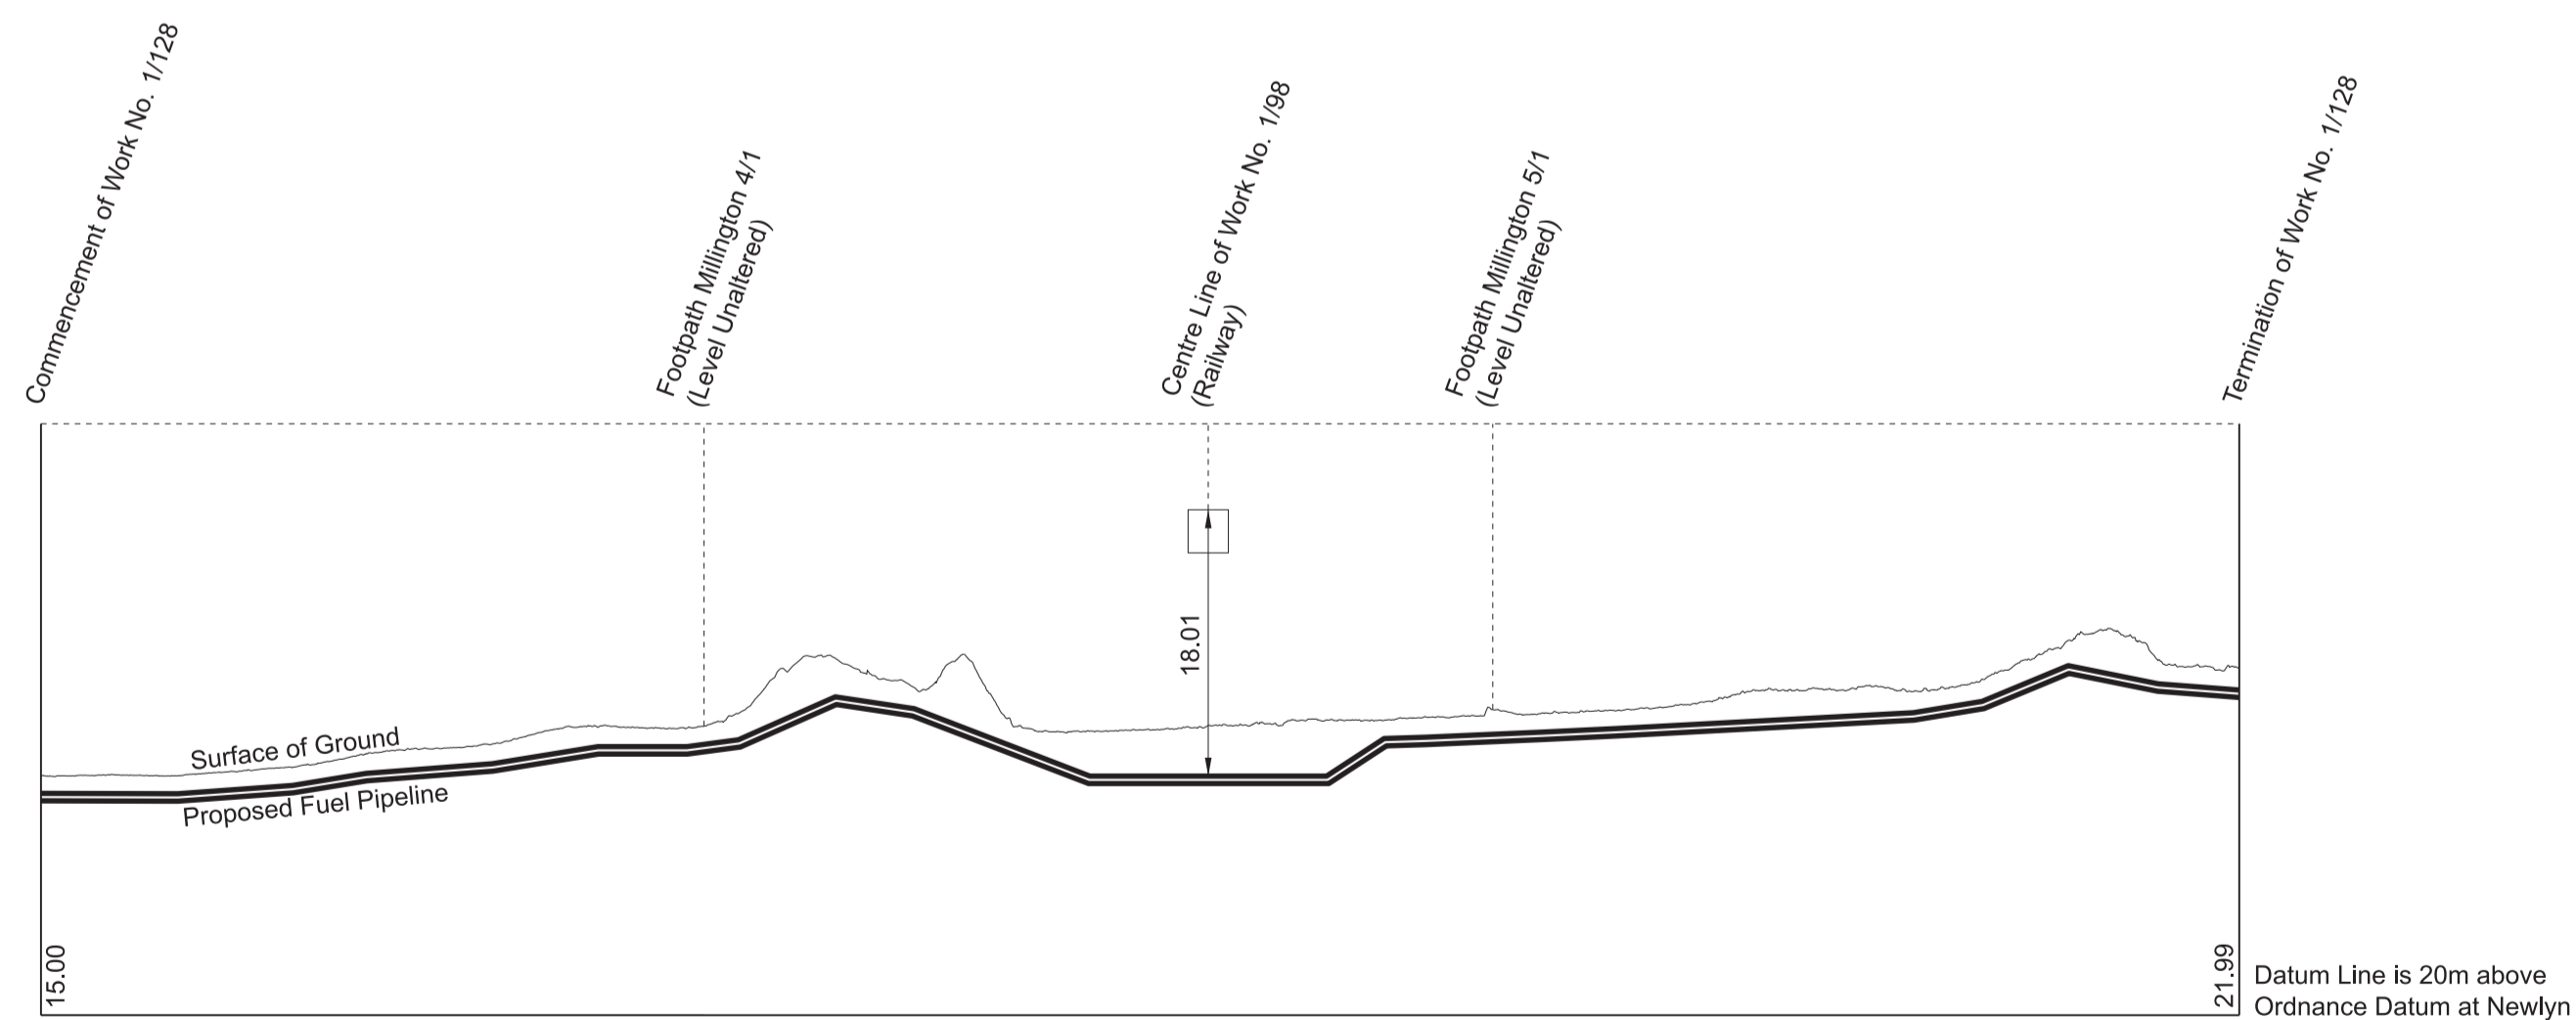


# SECTIONS

IN PARLIAMENT - SESSION 2021-22  
 HIGH SPEED RAIL  
 (CREWE - MANCHESTER)  
 Work No. 1/129 (Highway Widening)  
 Work No. 1/130 (Road)  
 Work No. 1/130A (Access Road)  
 Work No. 1/131 (Railway)


**WORK No. 1/129**  
 FOR PLAN OF WORK  
 SEE SHEET No. 1-52  
 SECTION ALONG LINE C-D

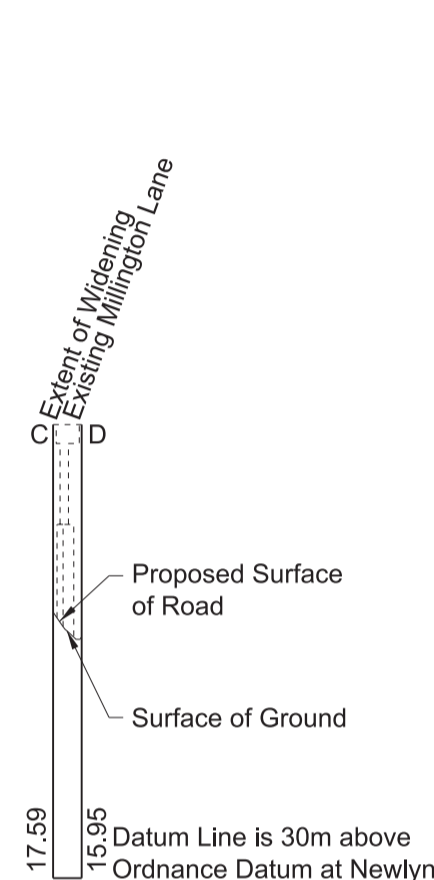




**WORK No. 1/130**  
 FOR PLAN OF WORK SEE SHEET No. 1-52

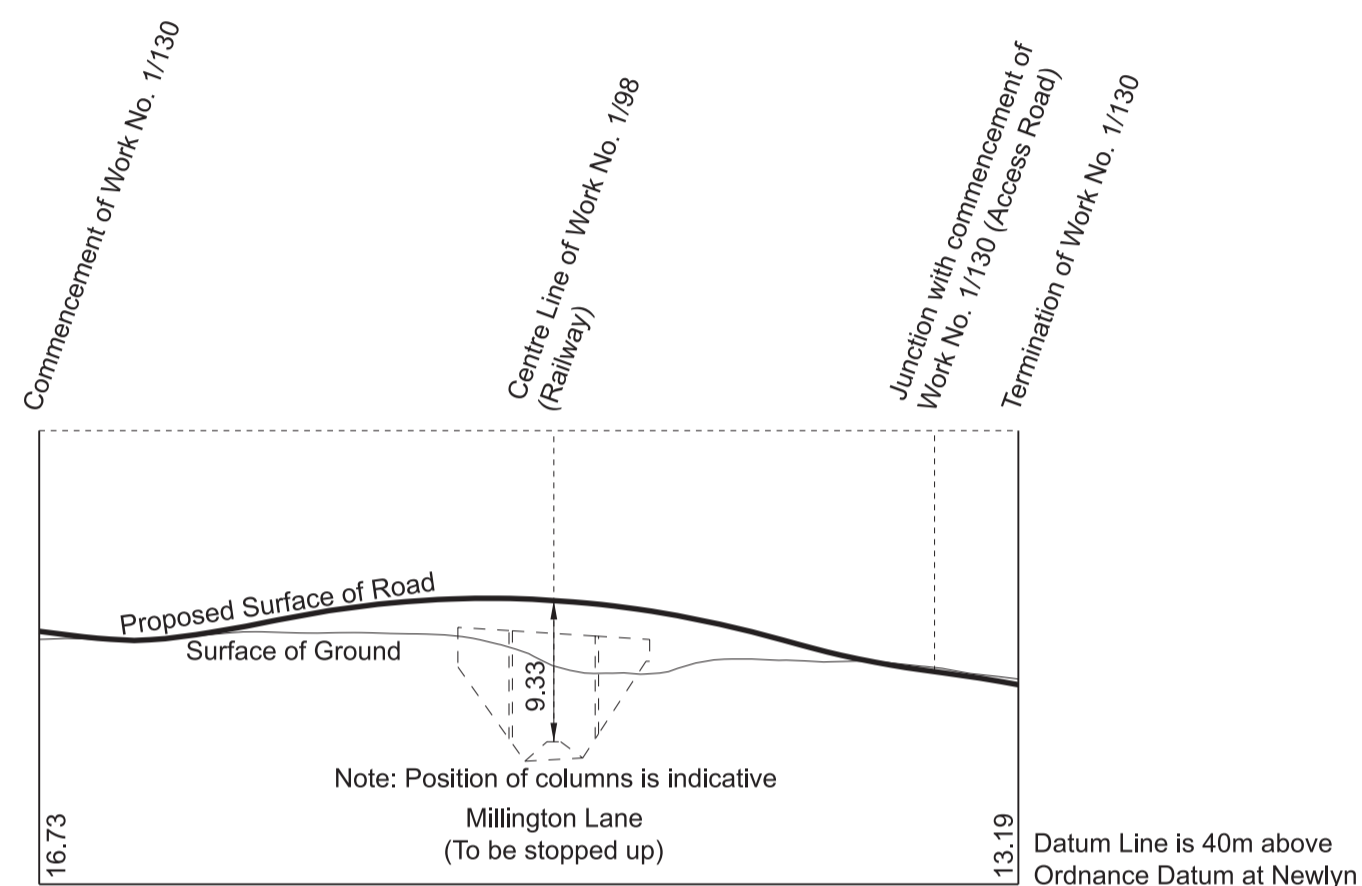

**WORK No. 1/130A**  
 FOR PLAN OF WORK SEE SHEET No. 1-52

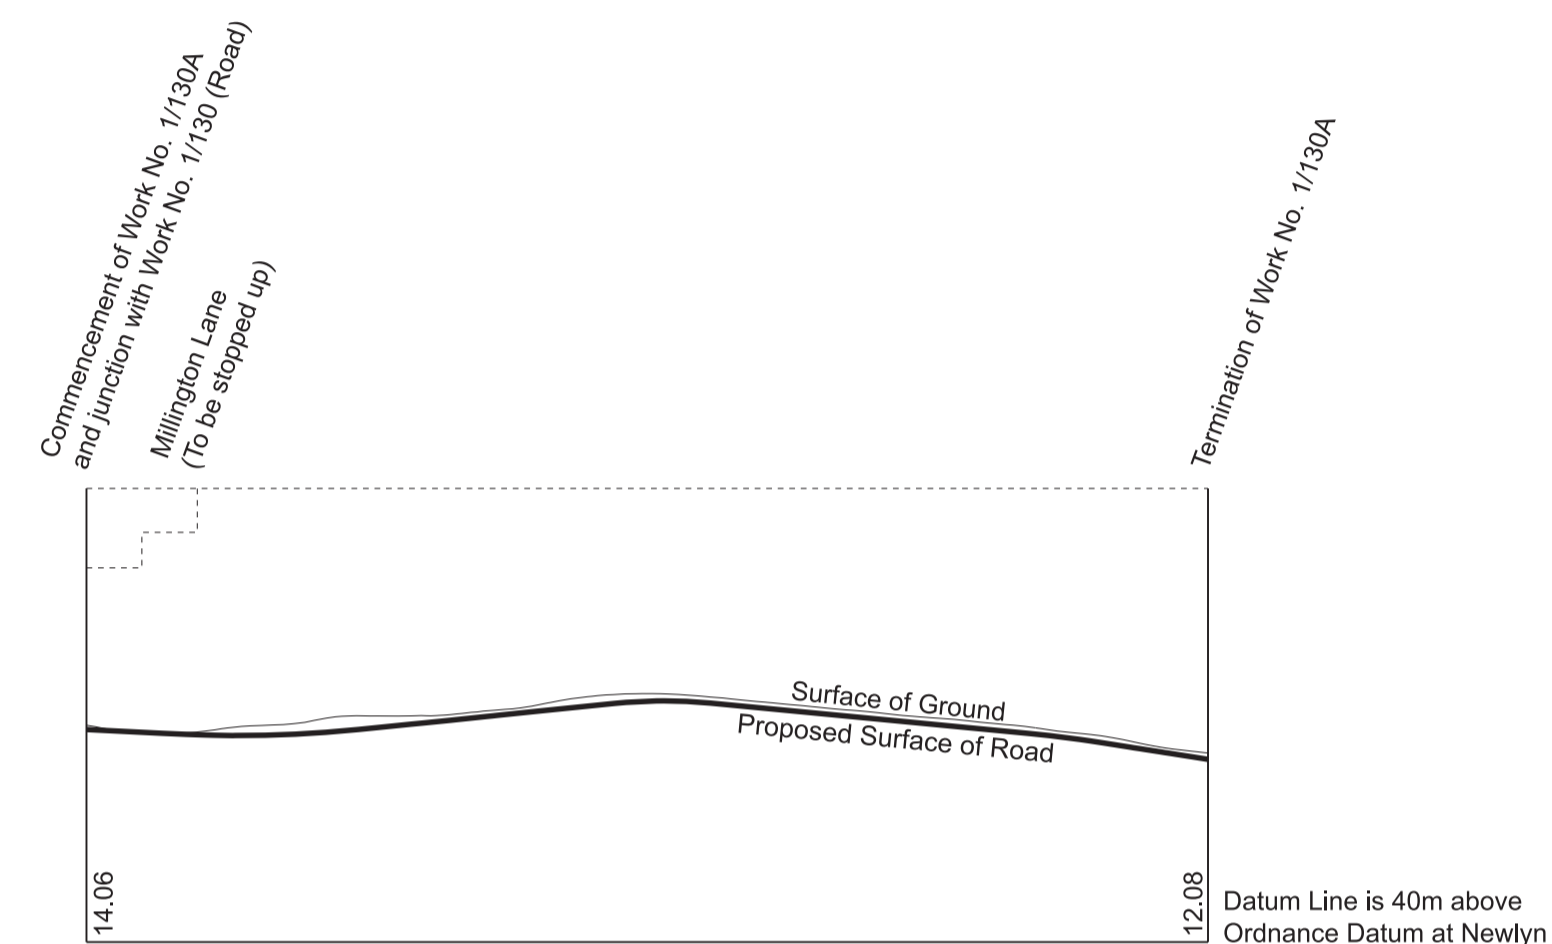


**WORK No. 1/131**  
 FOR PLAN OF WORK SEE SHEET Nos. 1-52 and 1-53

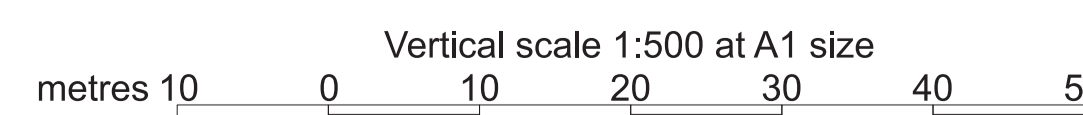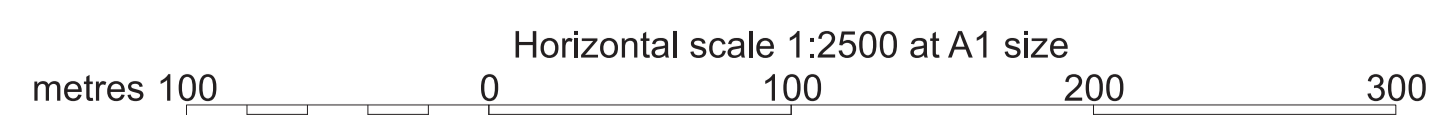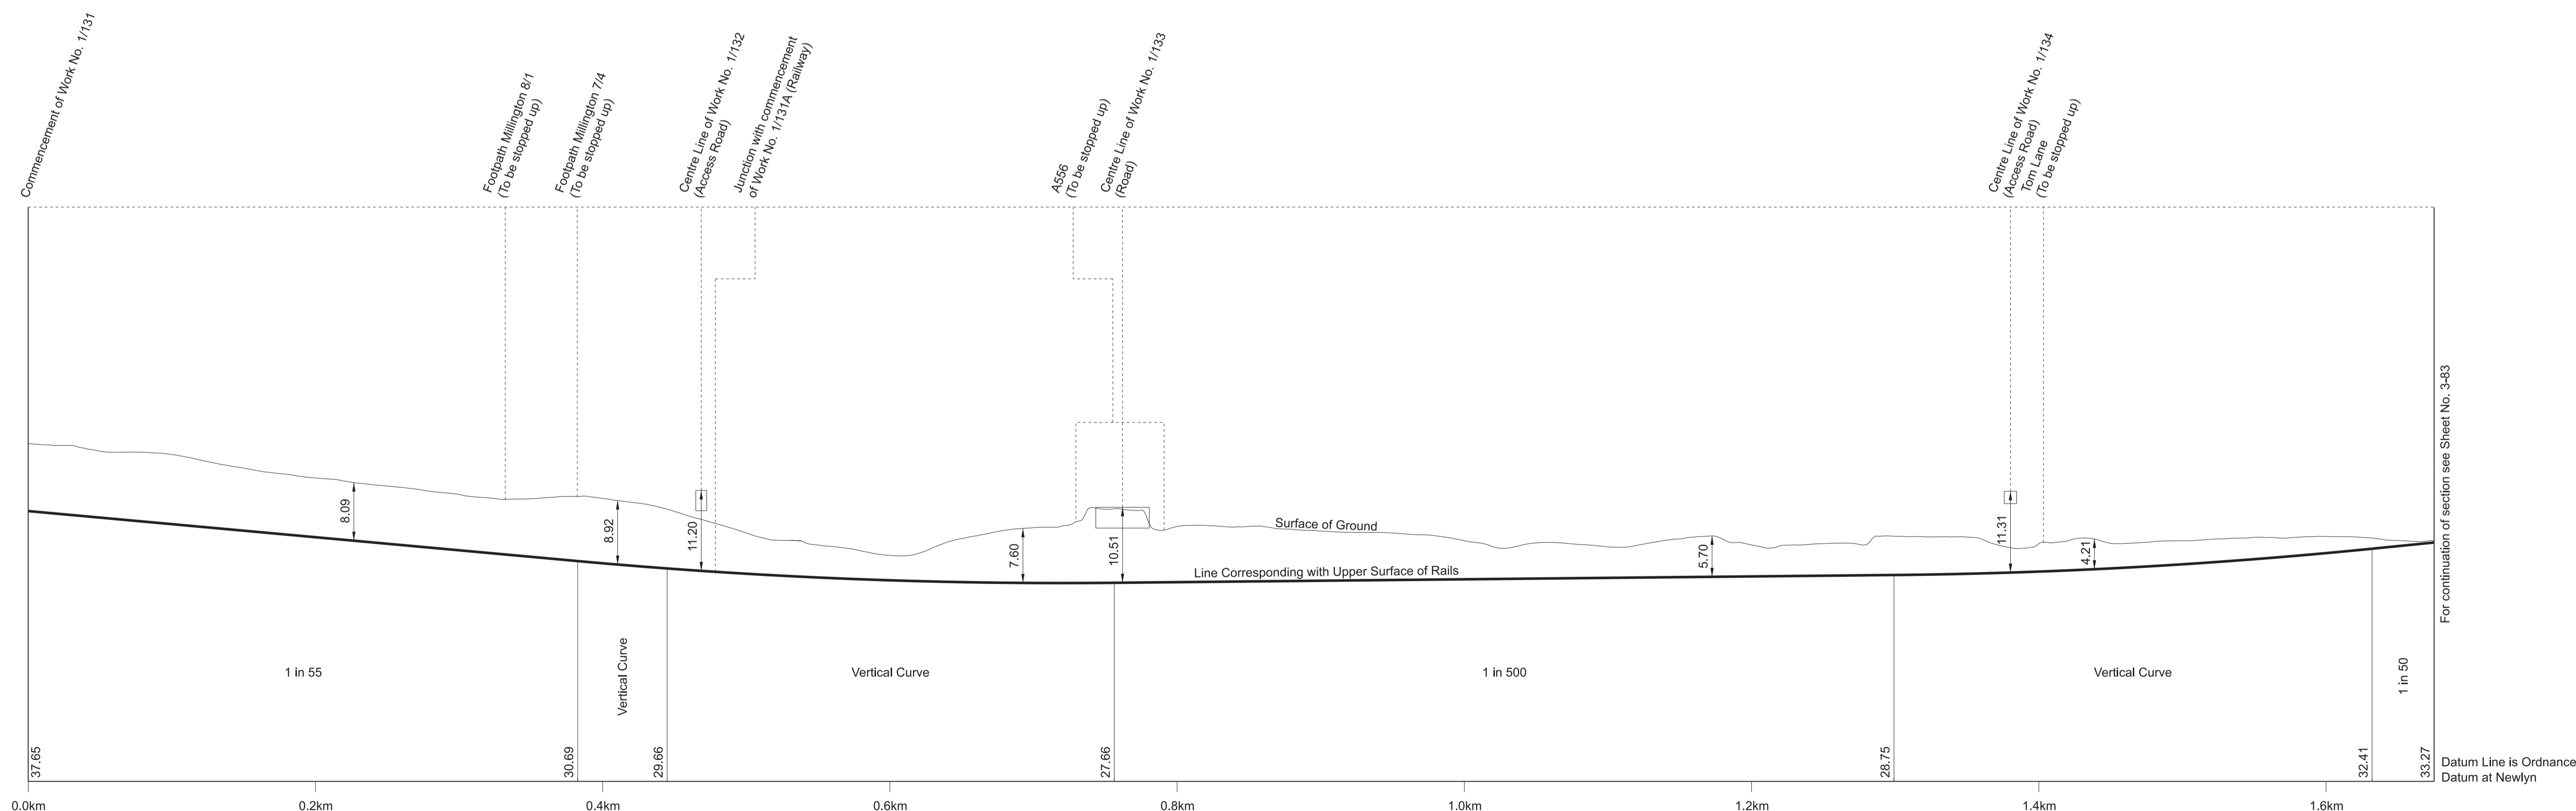




# SECTIONS


**WORK No. 1/131**  
 FOR PLAN OF WORK SEE SHEET No. 1-55

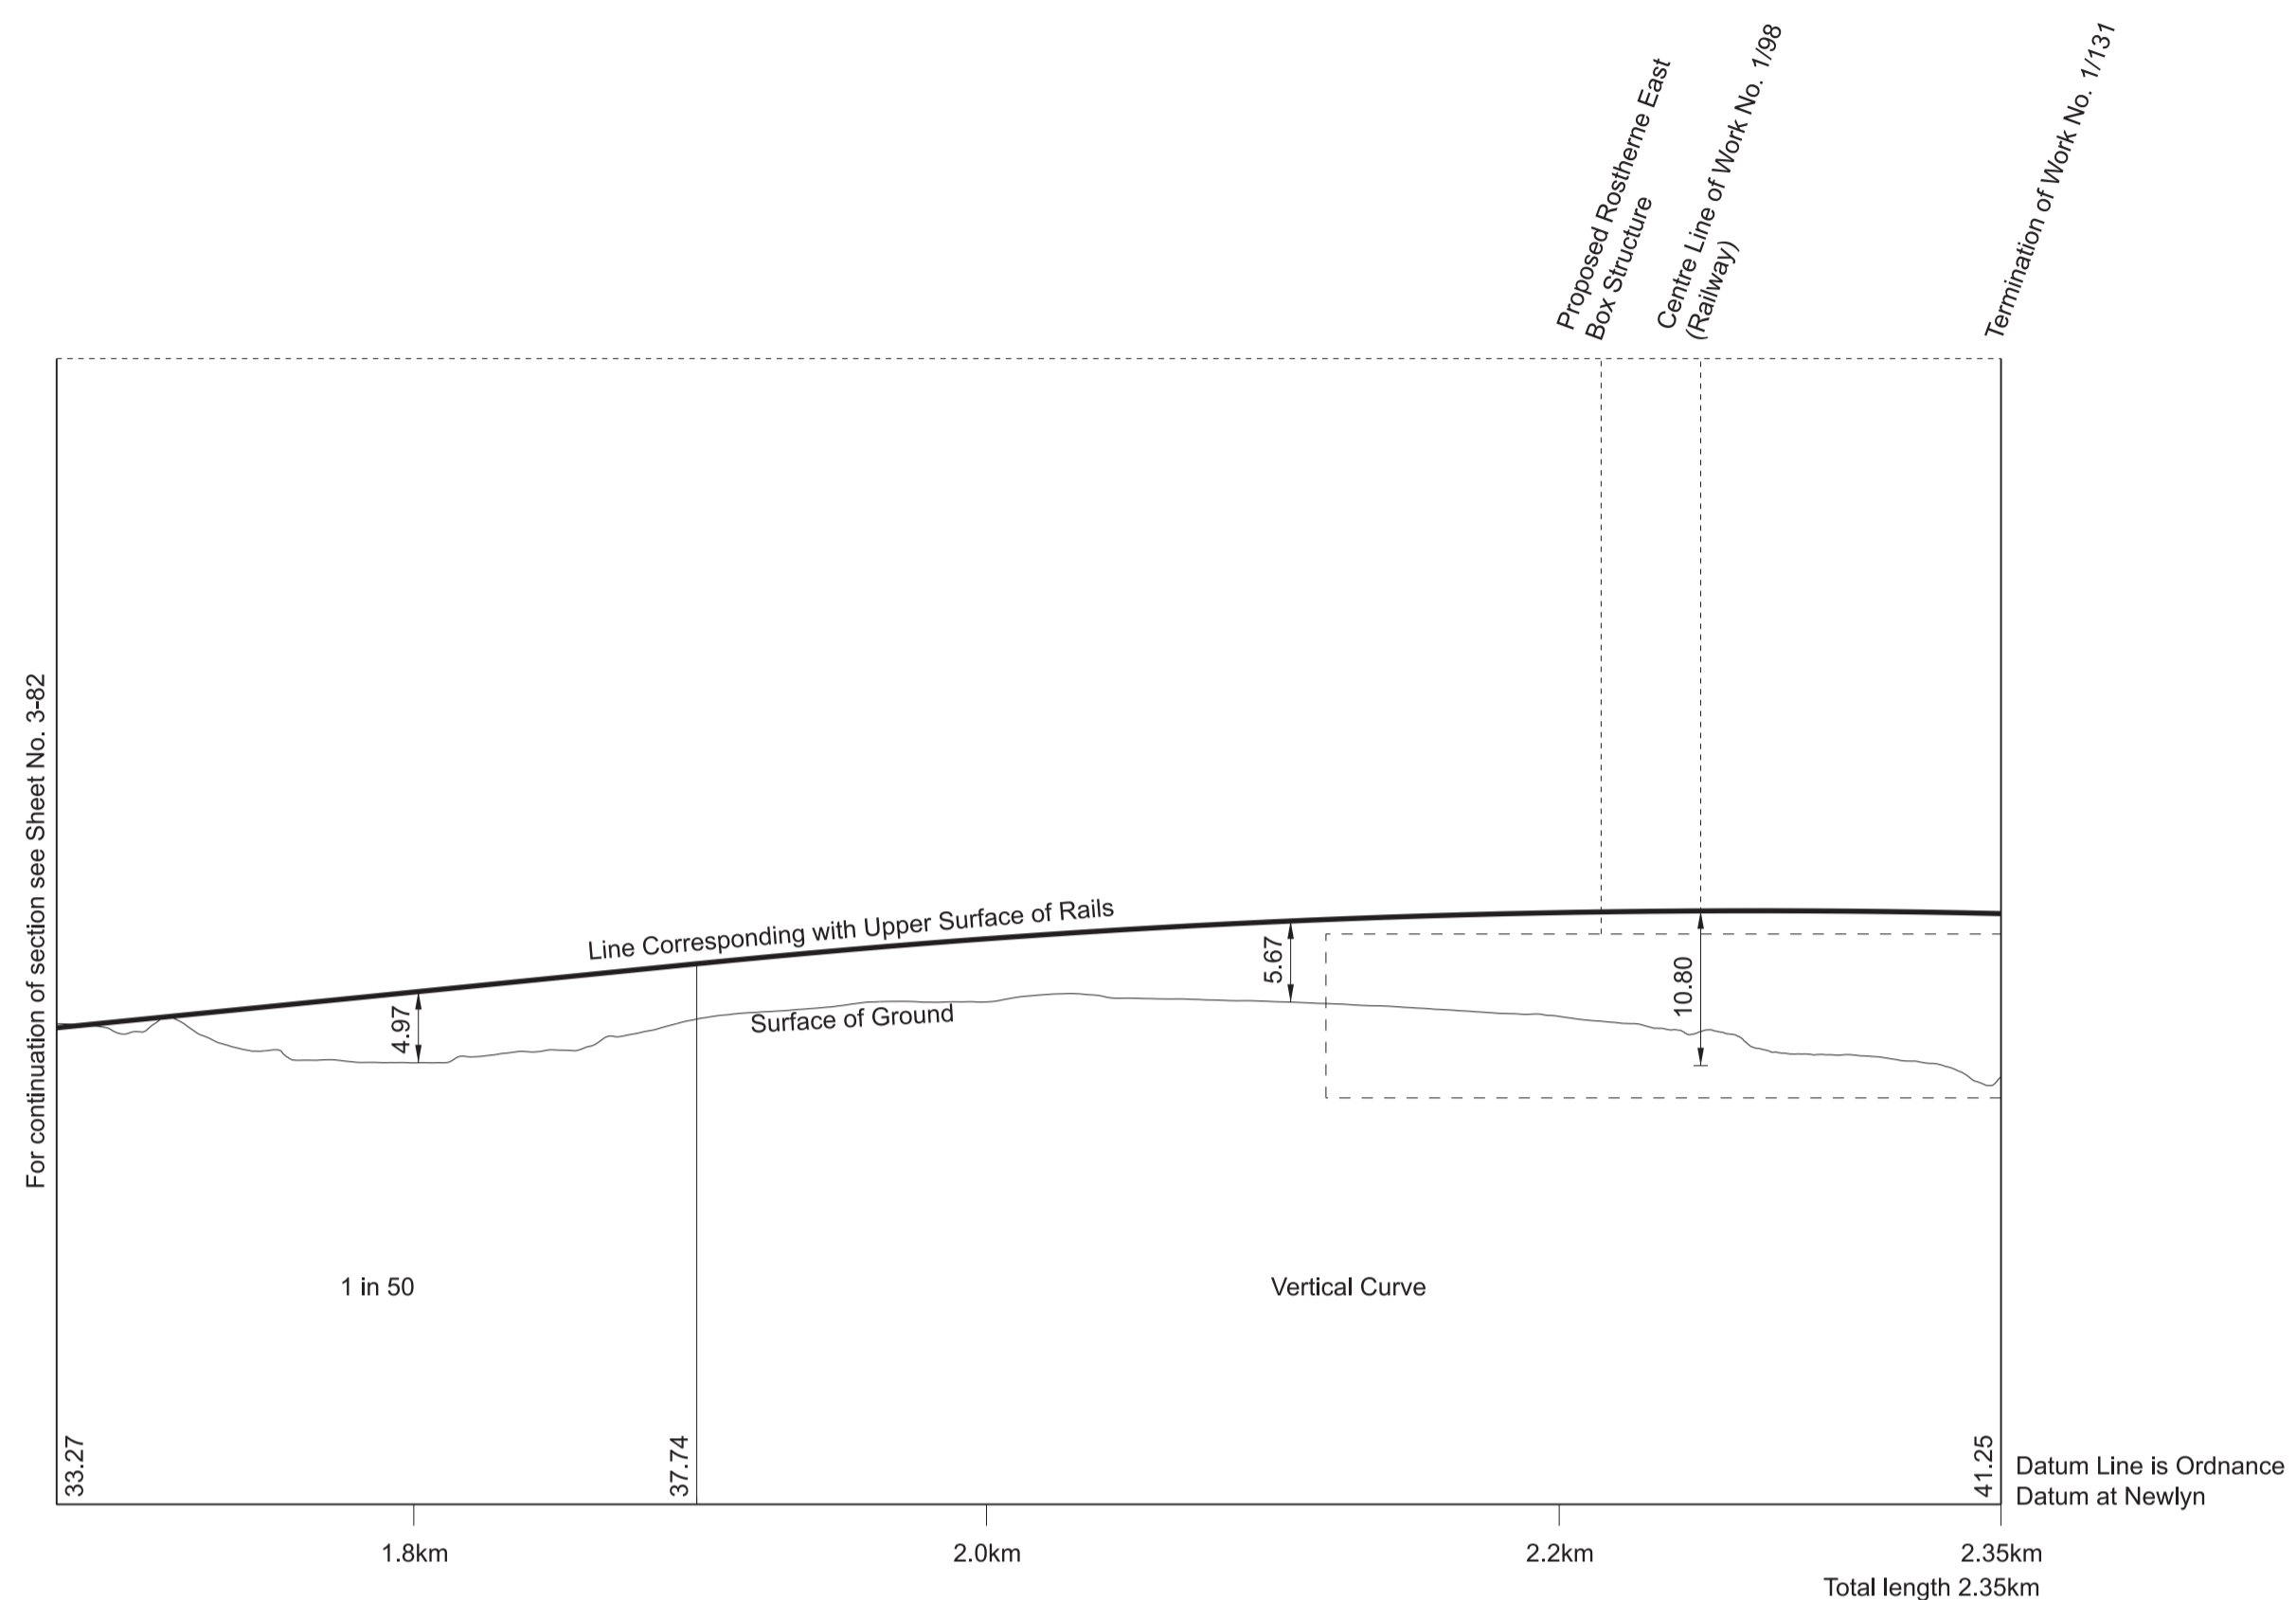


**WORK No. 1/132A**  
 FOR PLAN OF WORK SEE SHEET No. 1-53

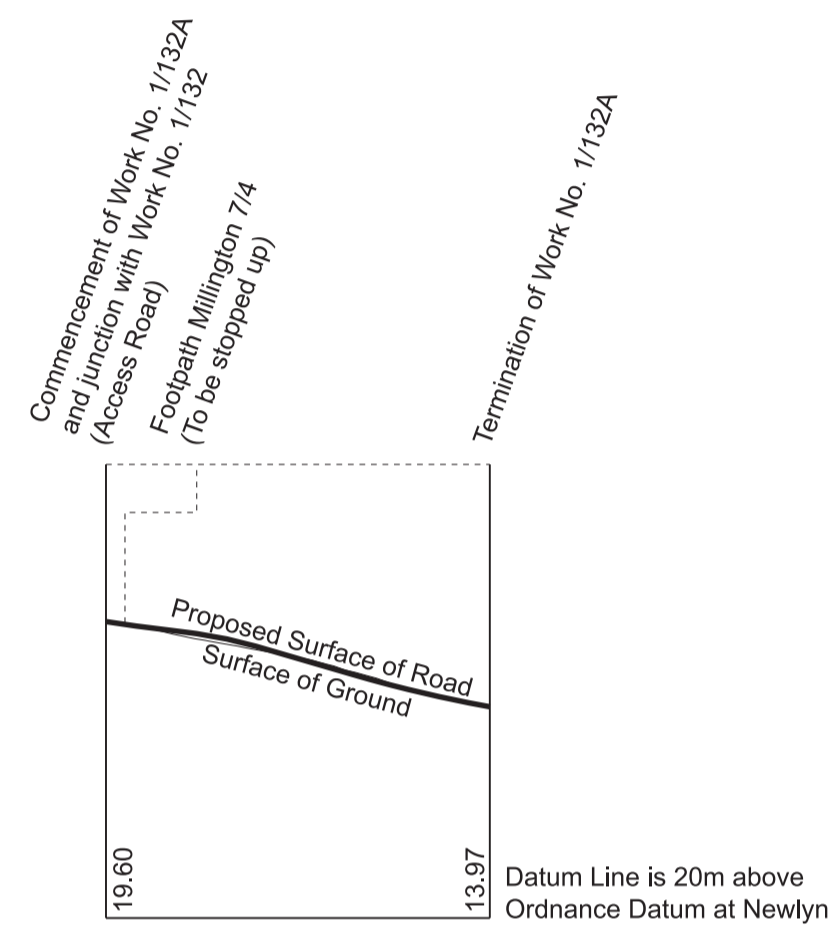


**WORK No. 1/133**  
 FOR PLAN OF WORK SEE SHEET No. 1-53

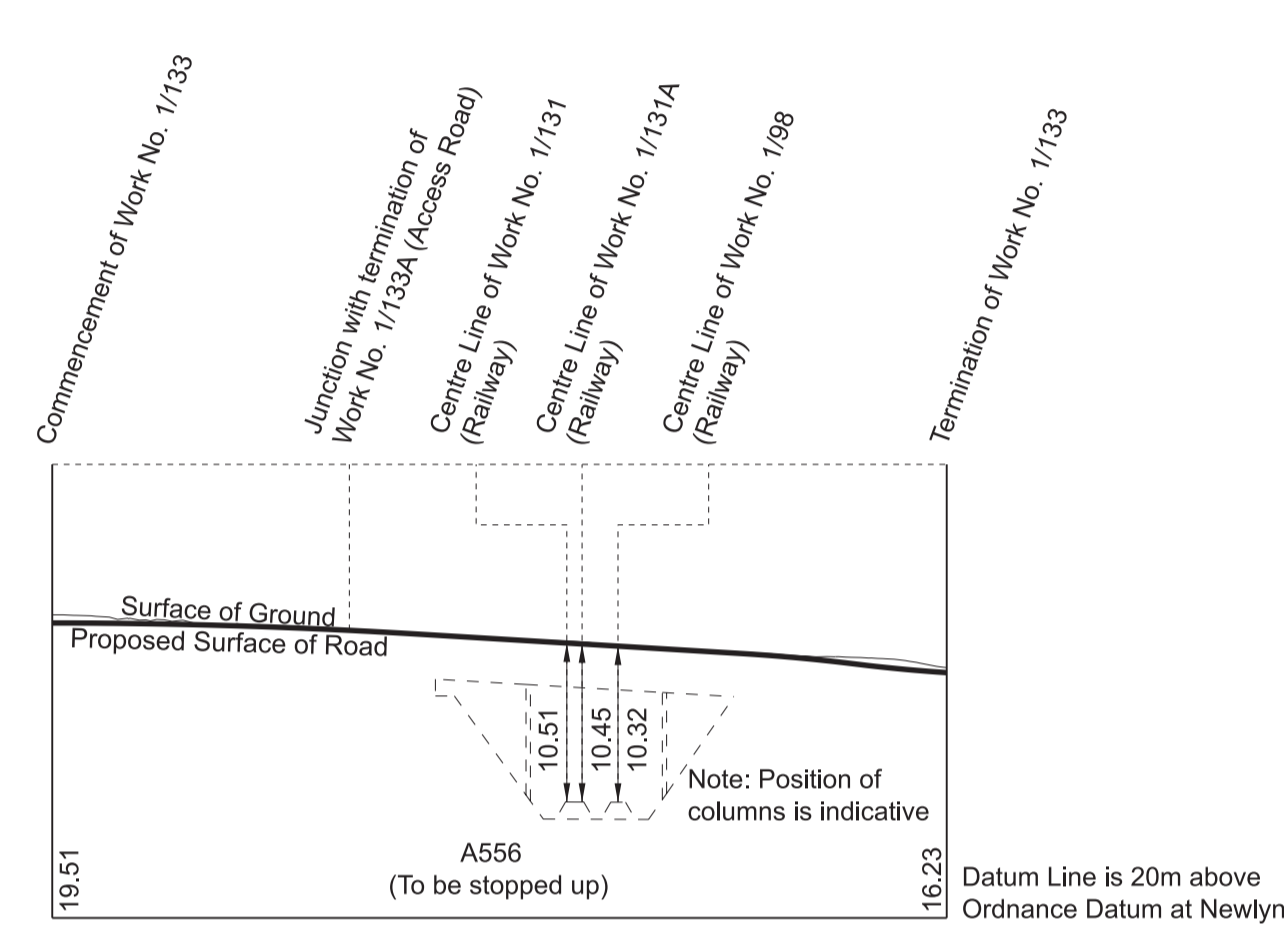




**WORK No. 1/133A**  
 FOR PLAN OF WORK SEE SHEET No. 1-53

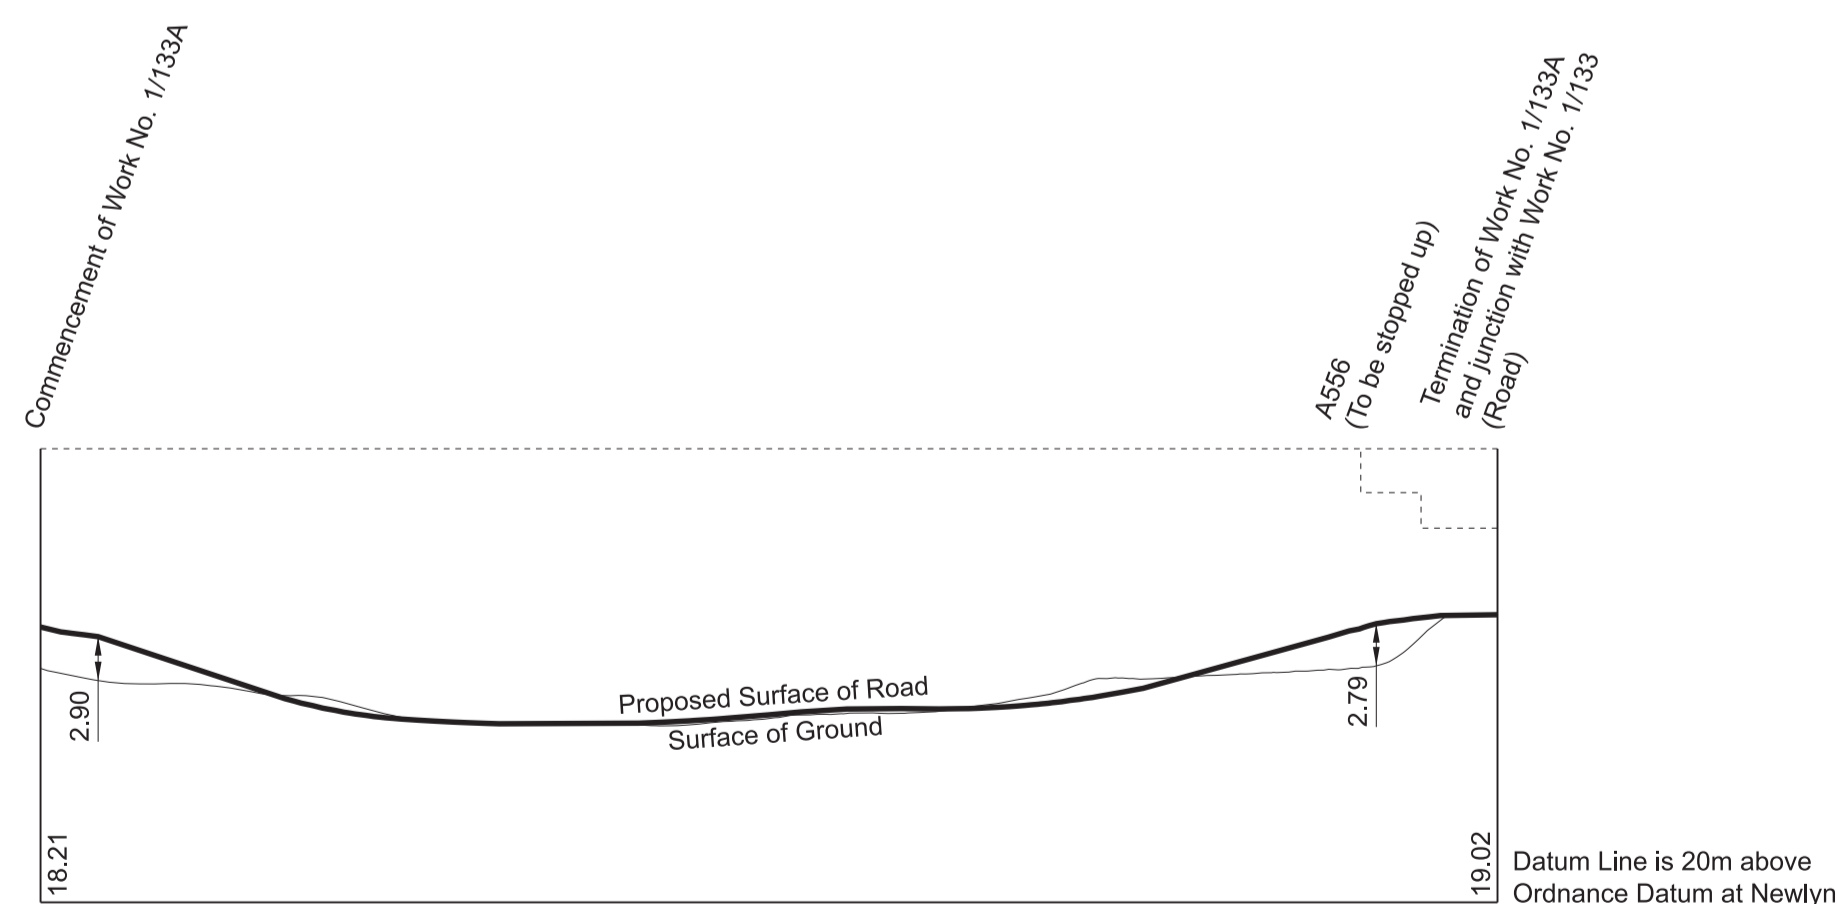

**WORK No. 1/133B**  
 FOR PLAN OF WORK SEE SHEET No. 1-53

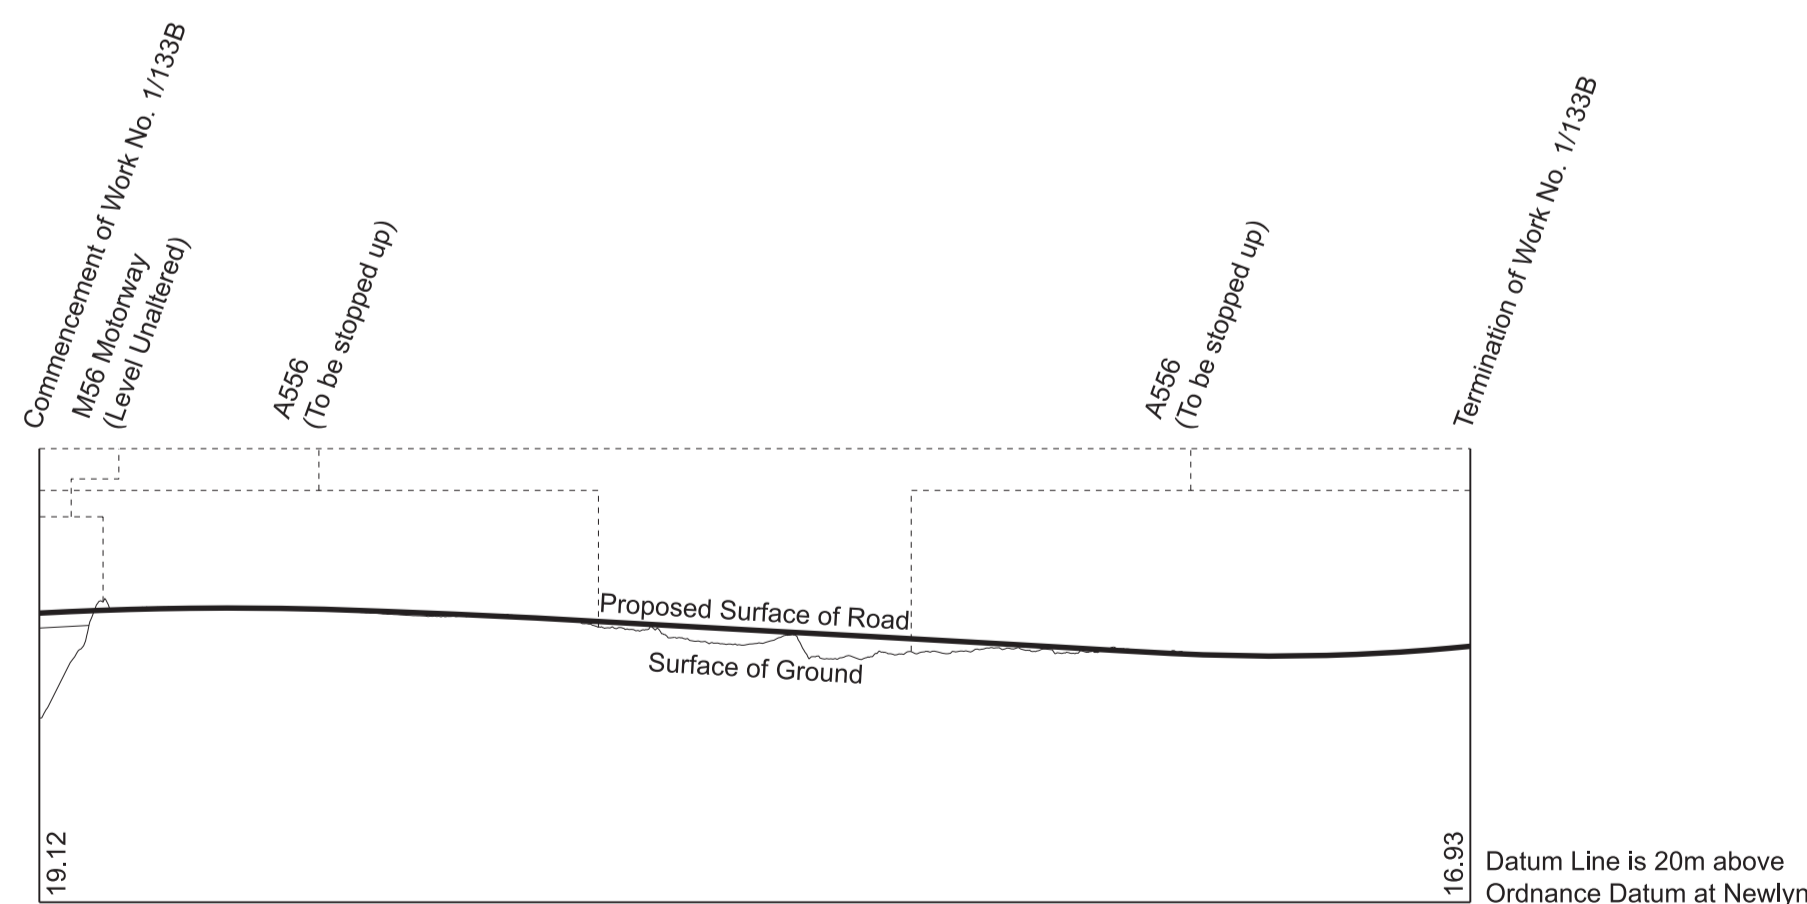


**WORK No. 1/134**  
 FOR PLAN OF WORK SEE SHEET No. 1-53


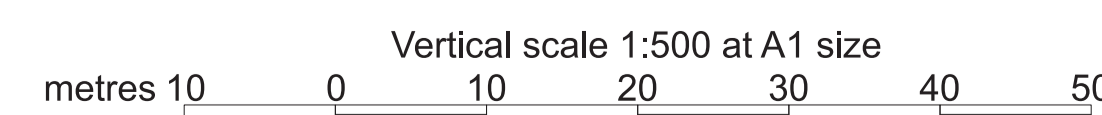
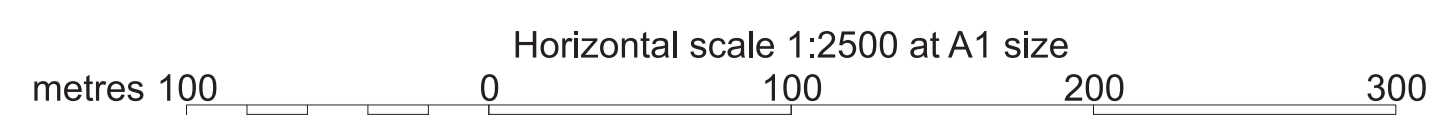
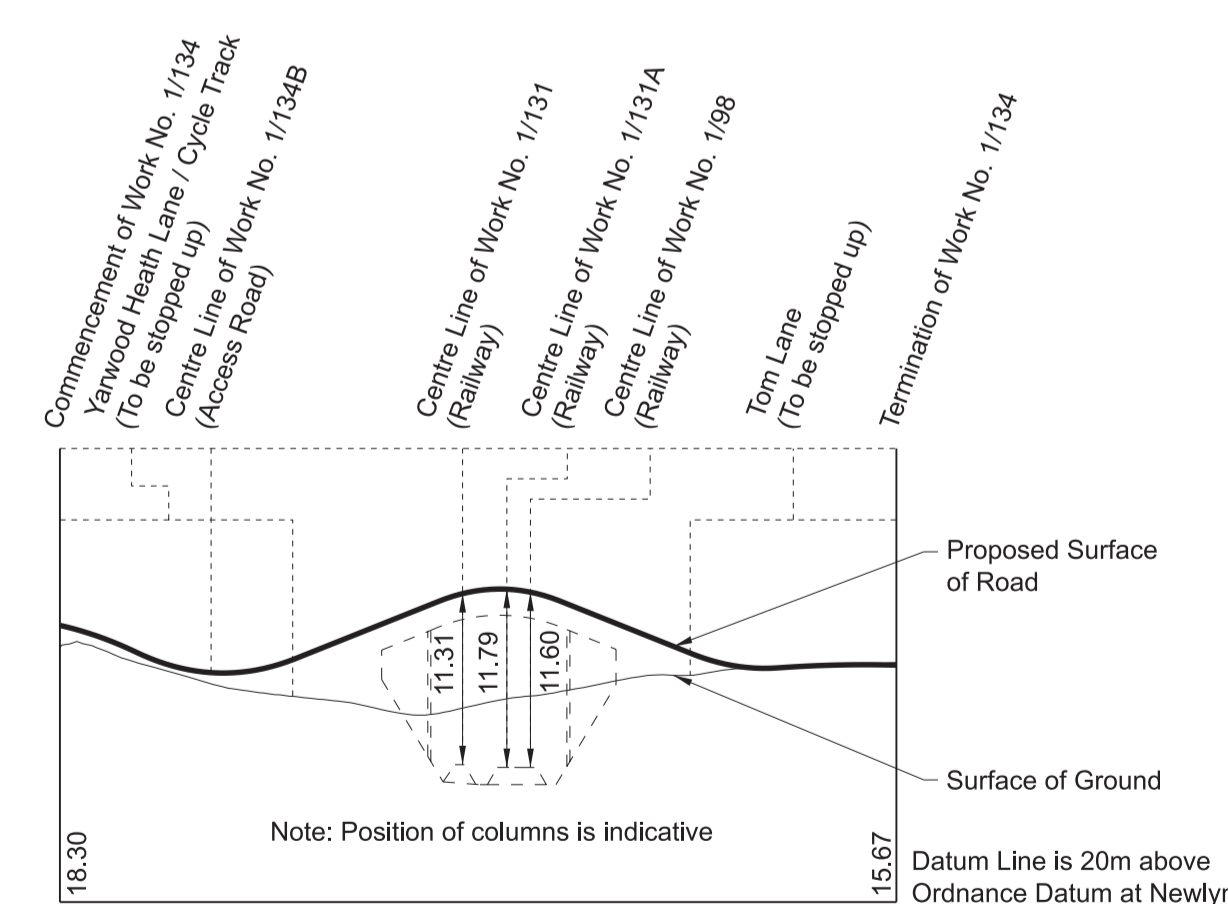


# SECTIONS

## WORK No. 1/131A FOR PLAN OF WORK SEE SHEET Nos. 1-53 and 1-55

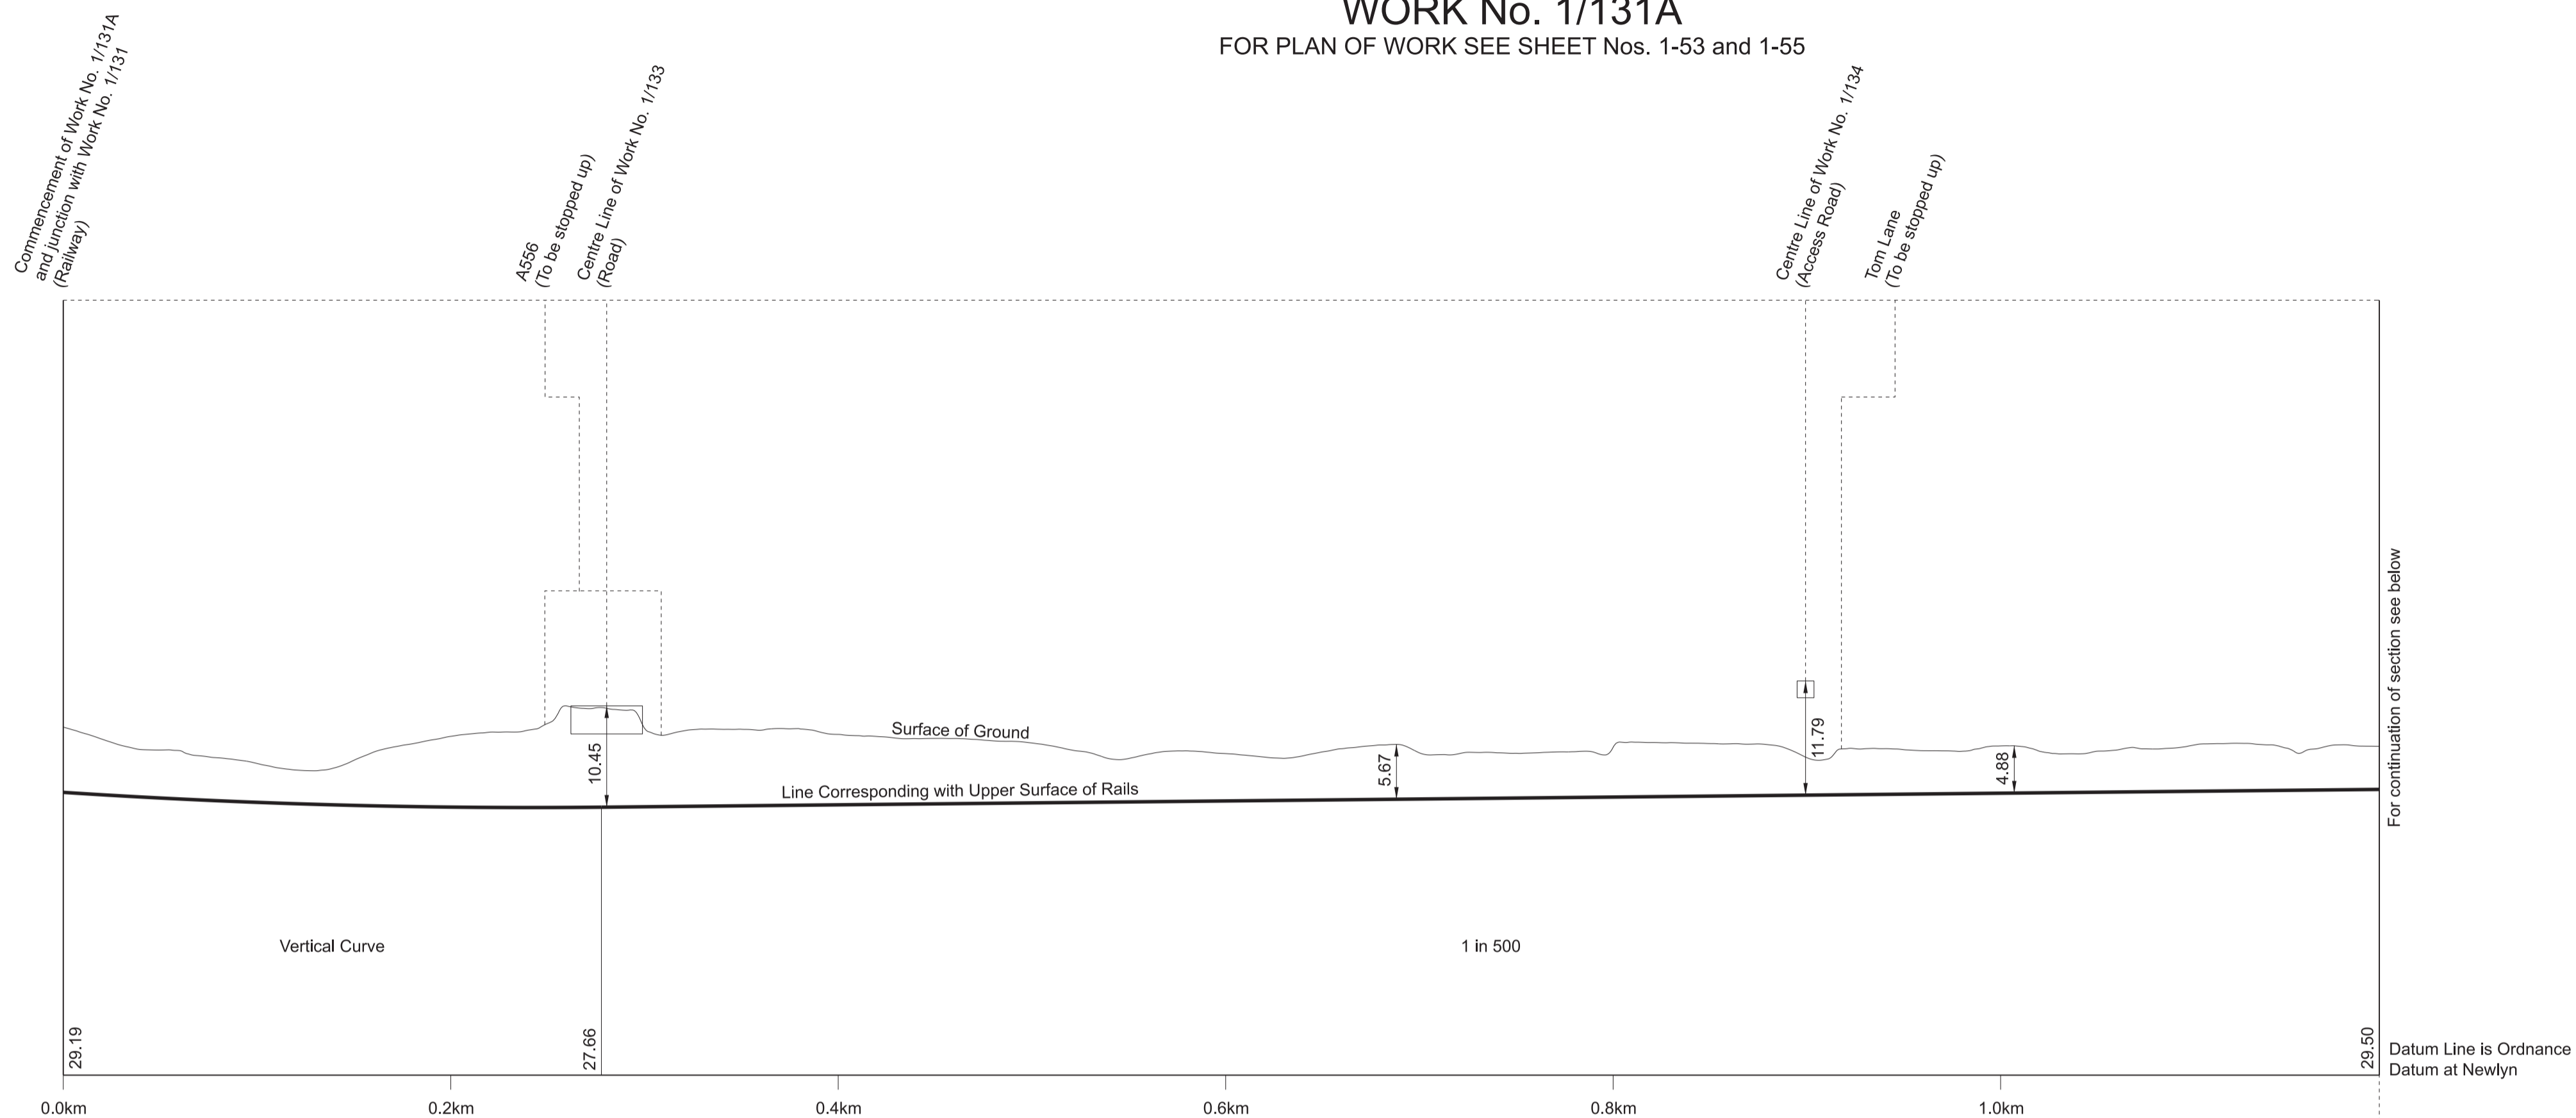


## WORK No. 1/132 FOR PLAN OF WORK SEE SHEET Nos. 1-52 and 1-53

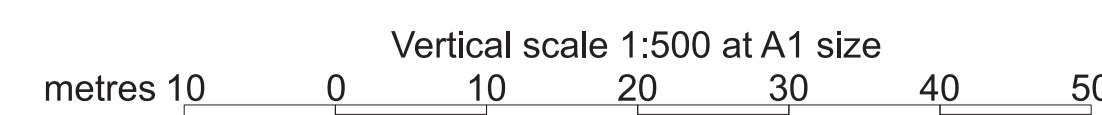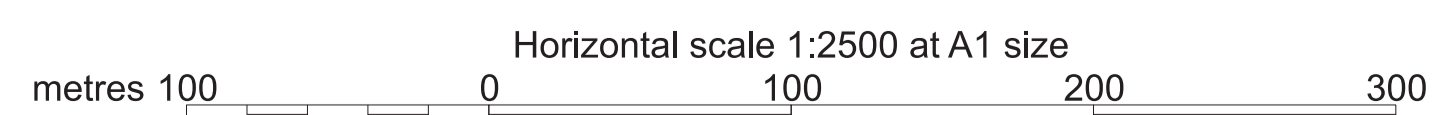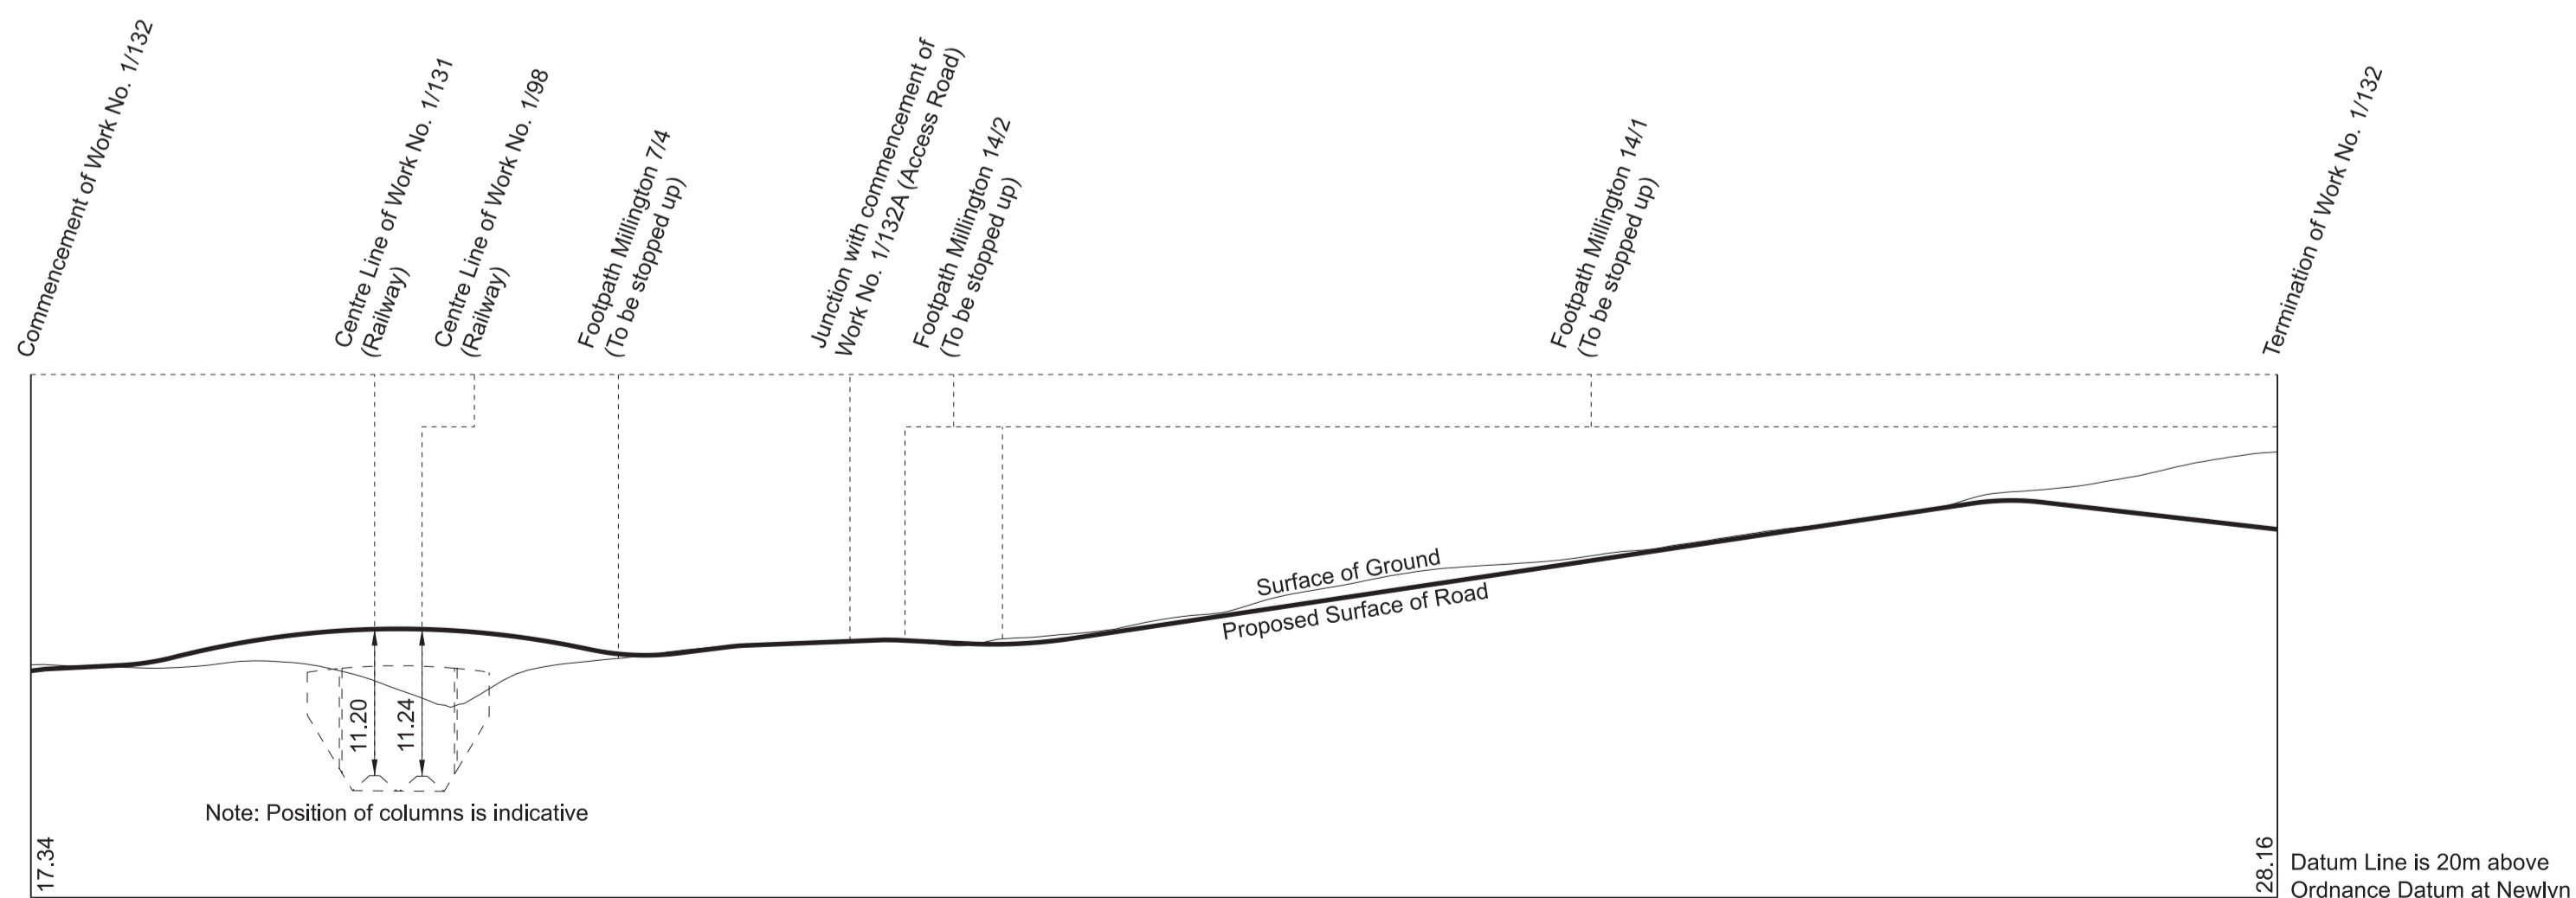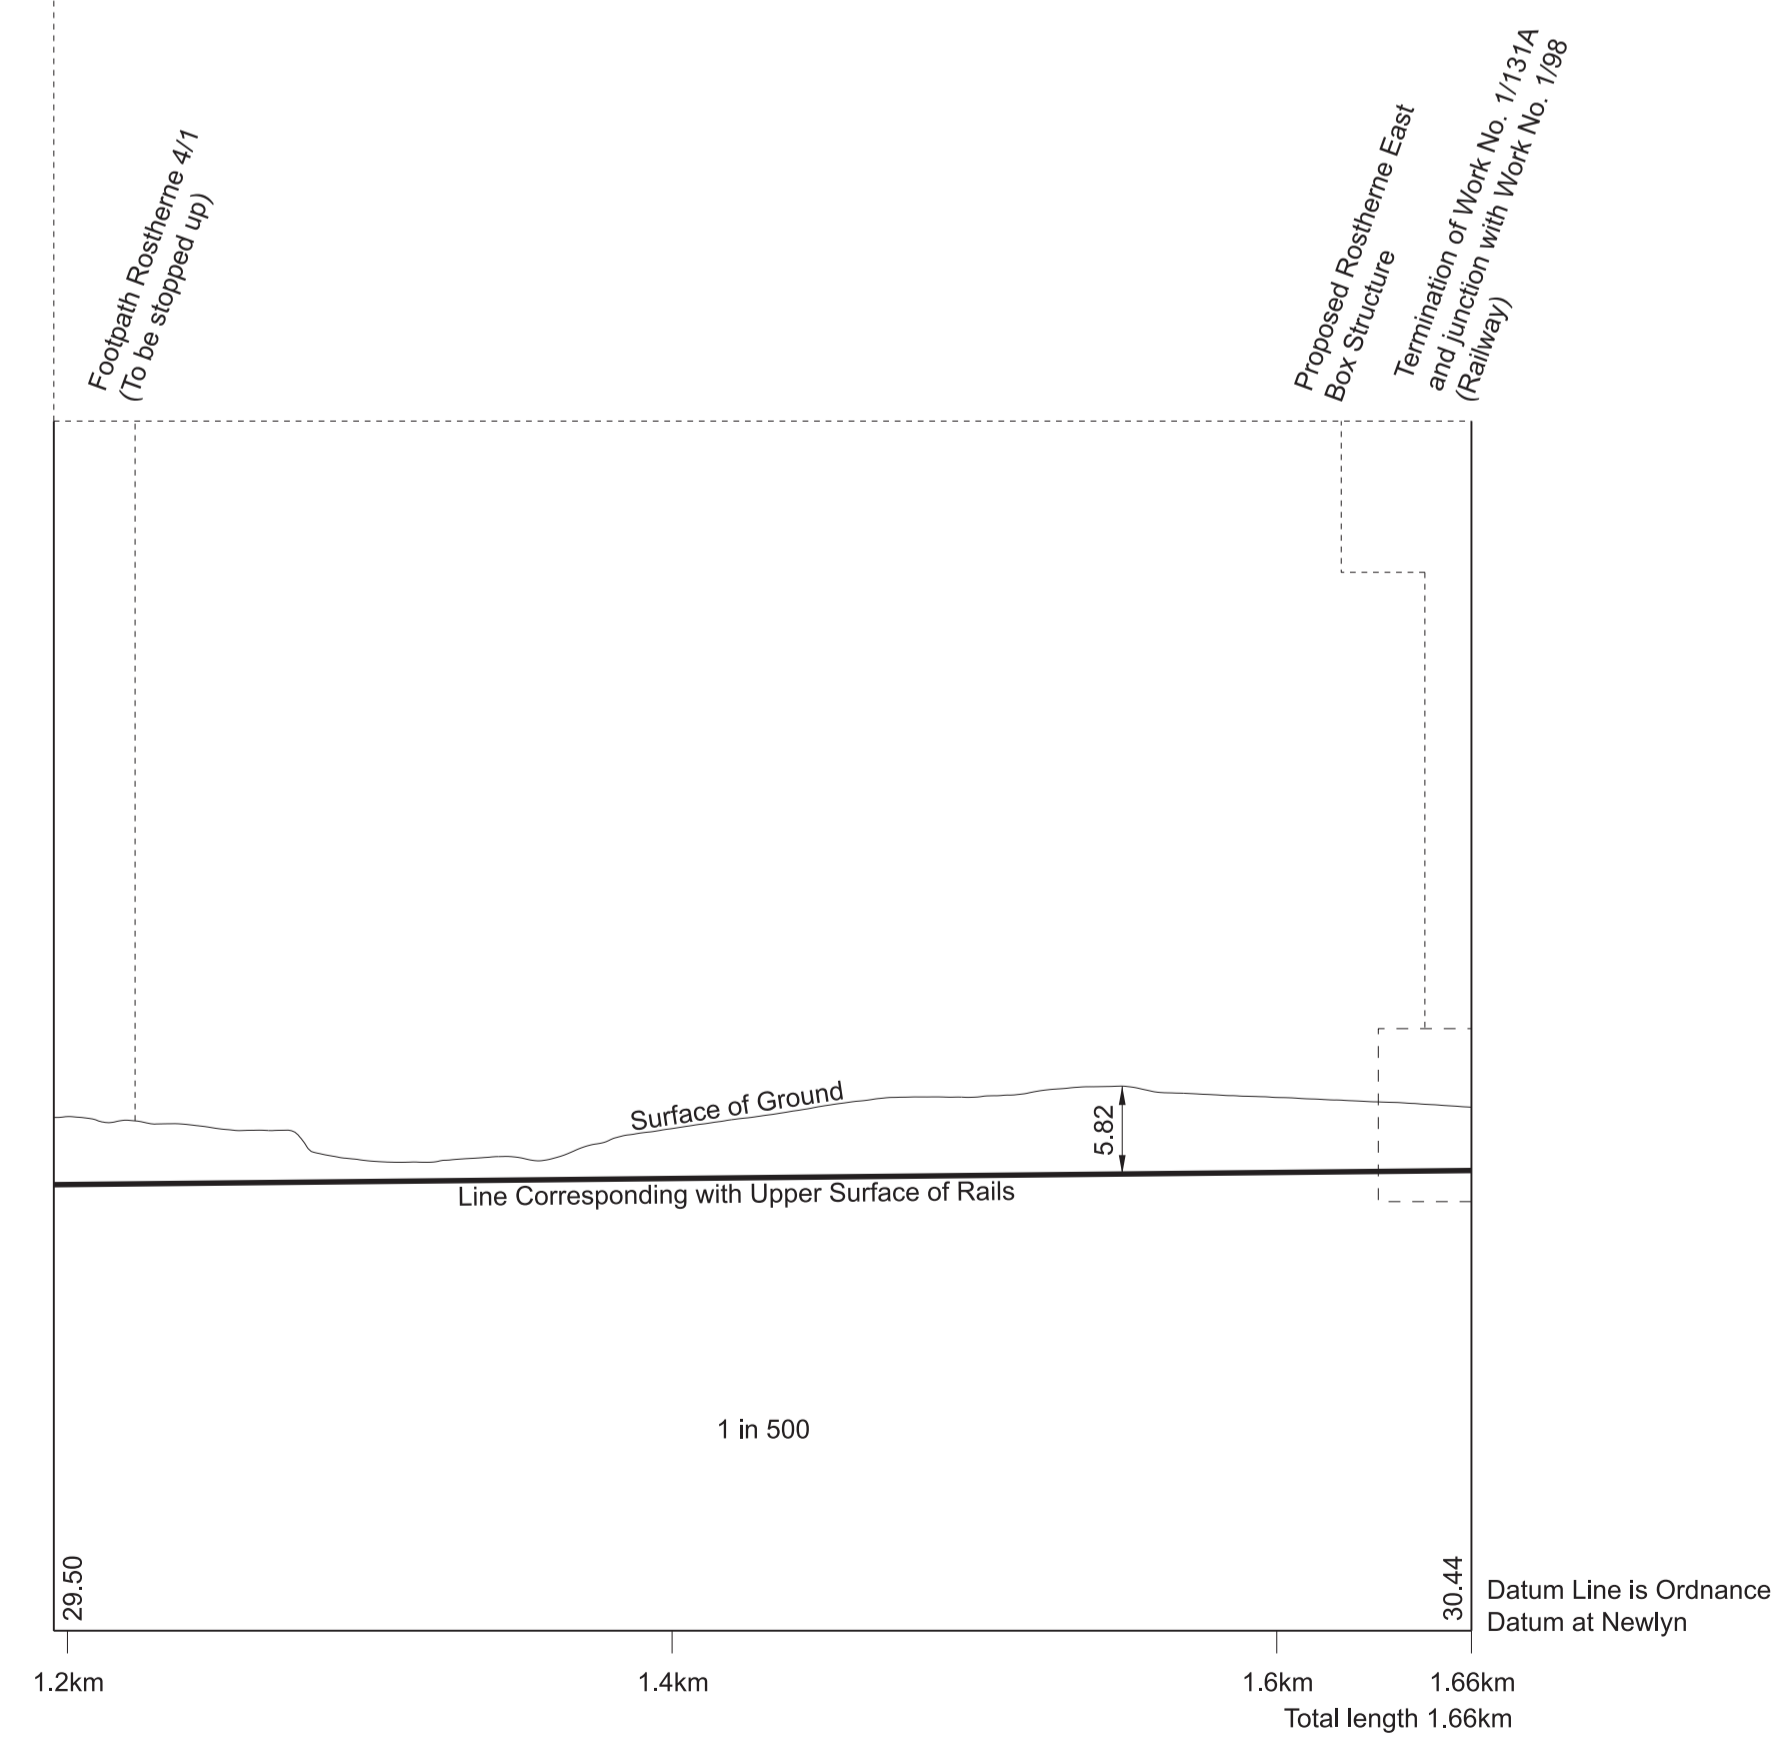


# SECTIONS

IN PARLIAMENT - SESSION 2021-22  
 HIGH SPEED RAIL  
 (CREWE - MANCHESTER)  
 Works Nos. 1/134A, 1/134B (Access Roads)  
 Works Nos. 1/135, 1/136, 1/137,  
 1/138 (Temporary Bridges)  
 Work No. 1/138A (Footbridge)


**WORK No. 1/134A**  
 FOR PLAN OF WORK SEE SHEET No. 1-53

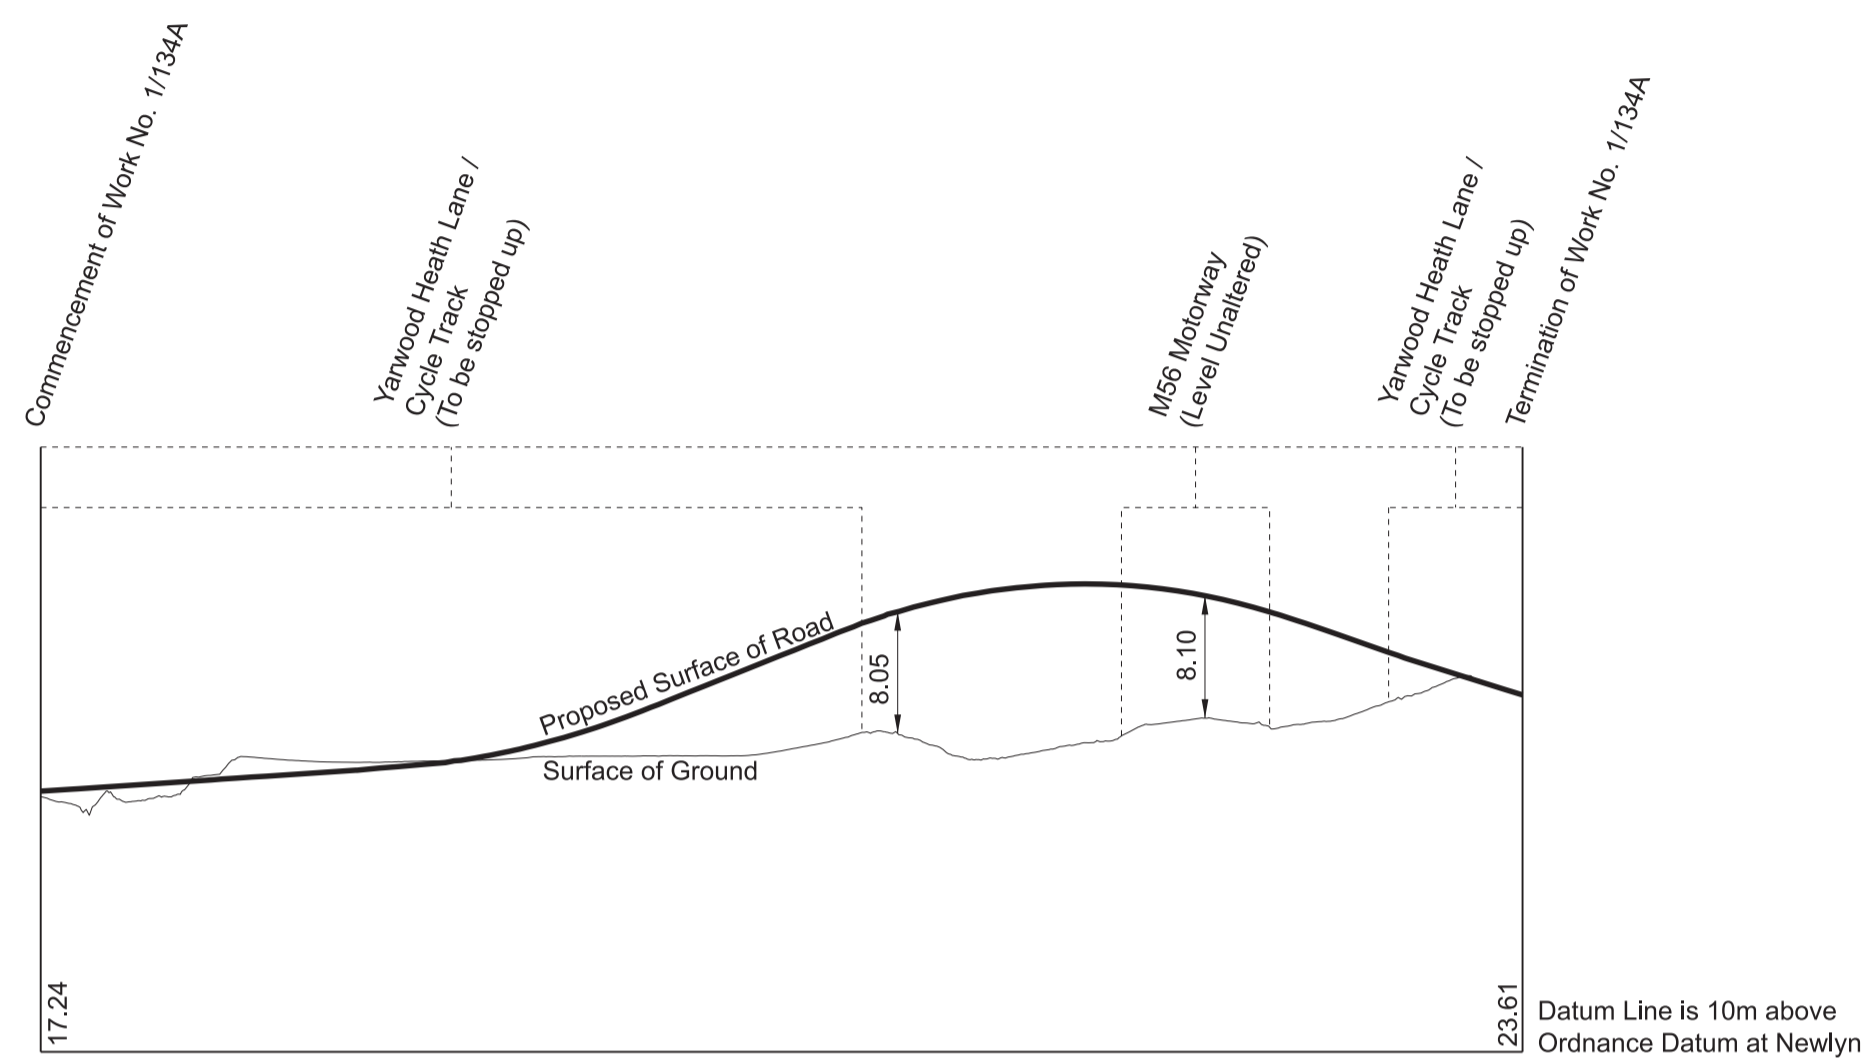


**WORK No. 1/134B**  
 FOR PLAN OF WORK SEE SHEET Nos. 1-53 and 1-55

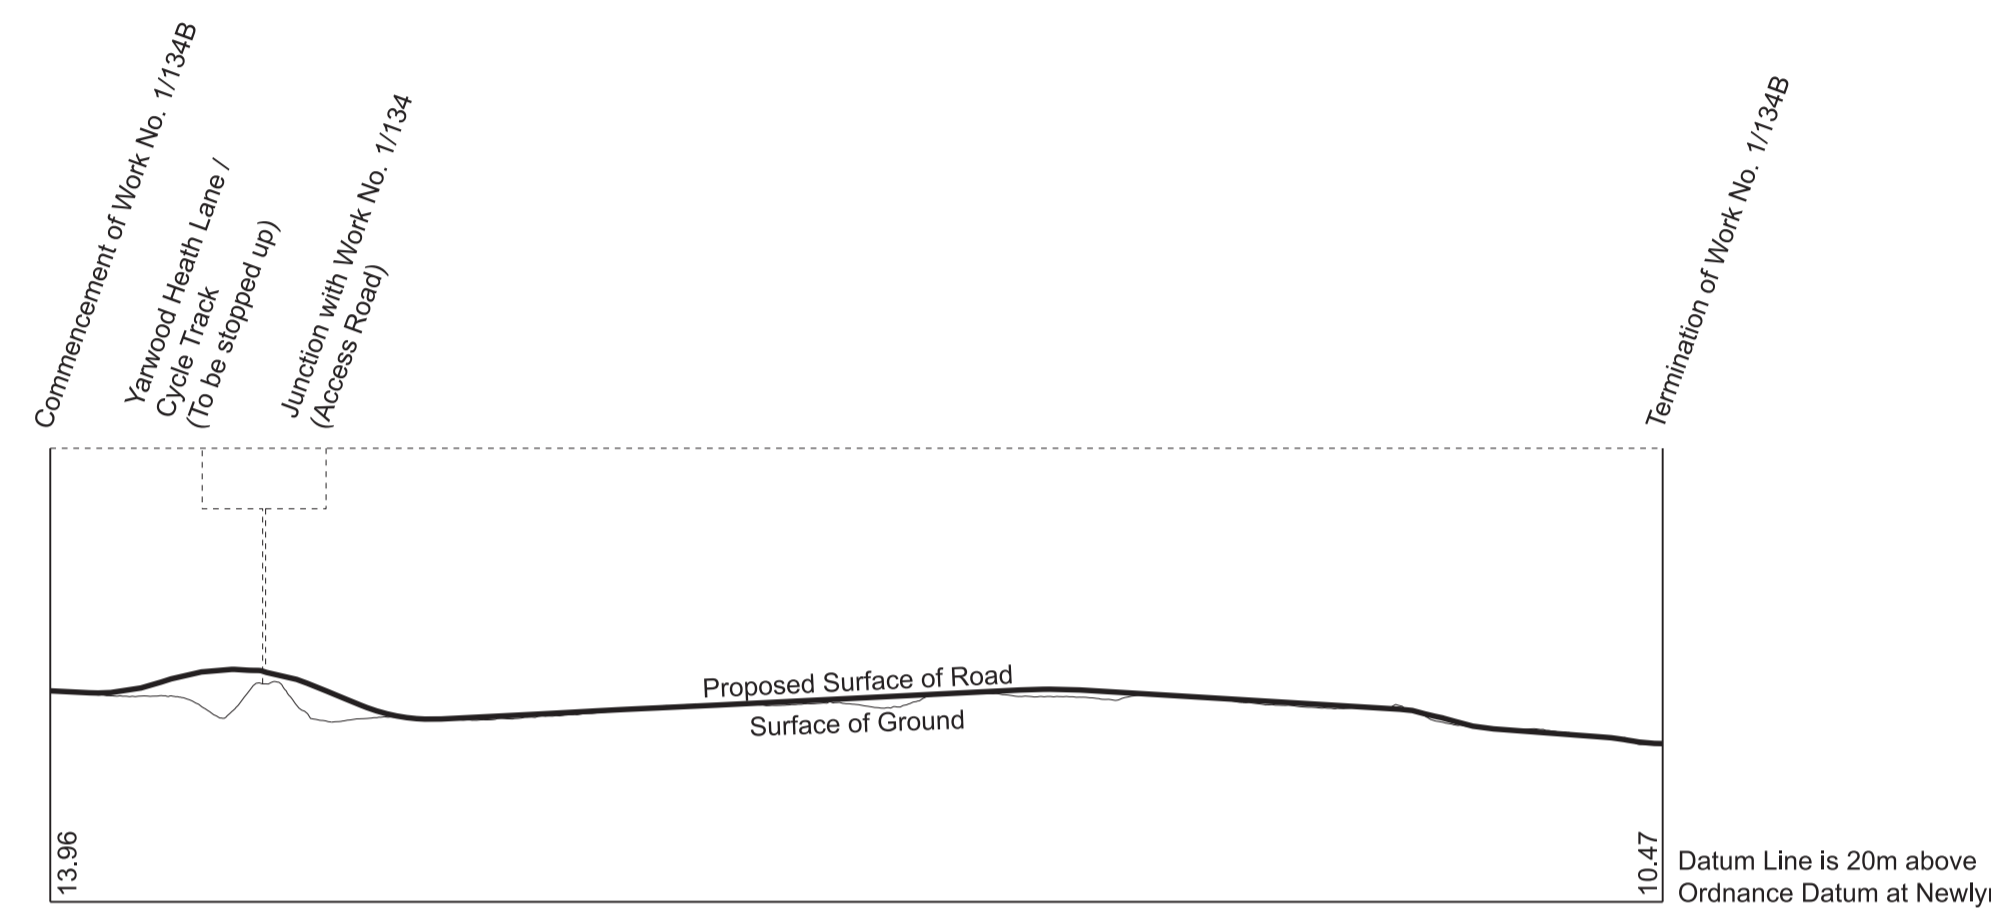


**WORK No. 1/135**  
 FOR PLAN OF WORK SEE SHEET No. 1-55

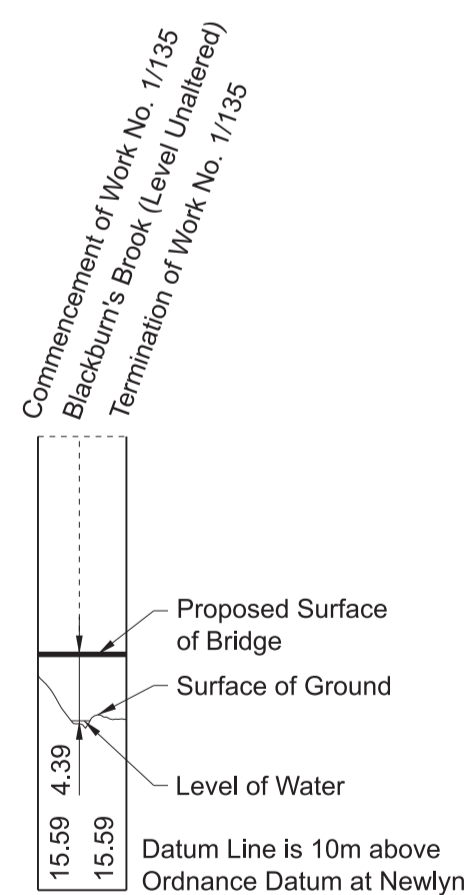


**WORK No. 1/136**  
 FOR PLAN OF WORK SEE SHEET No. 1-55

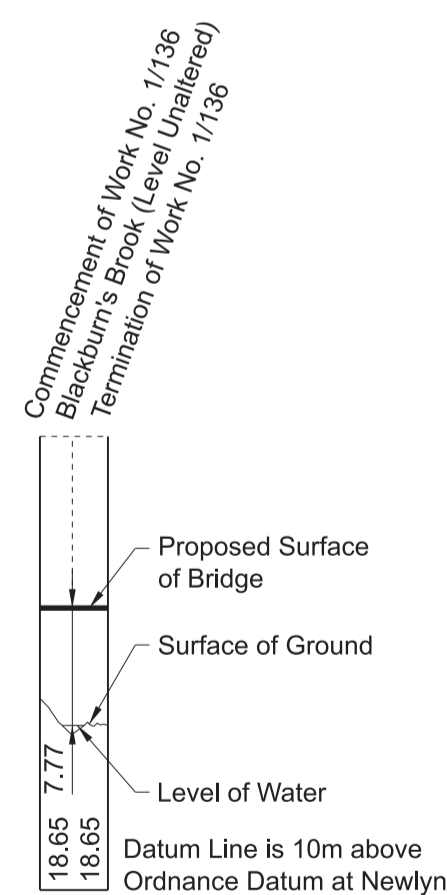




**WORK No. 1/137**  
 FOR PLAN OF WORK SEE SHEET No. 1-55

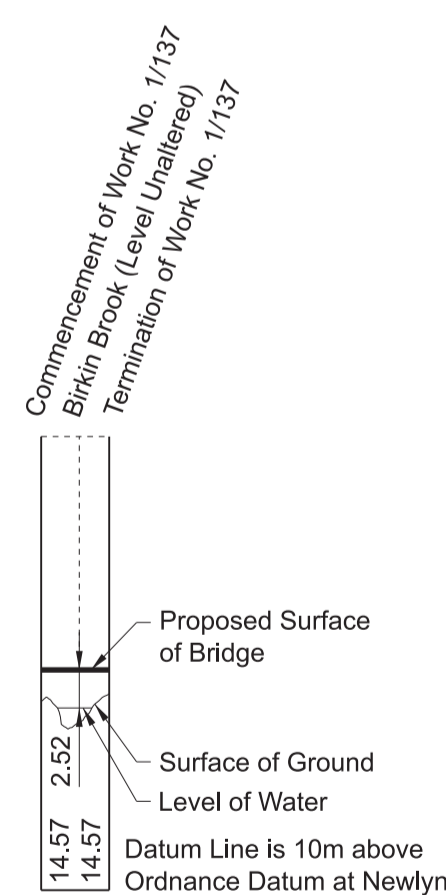

**WORK No. 1/138**  
 FOR PLAN OF WORK SEE SHEET No. 1-55

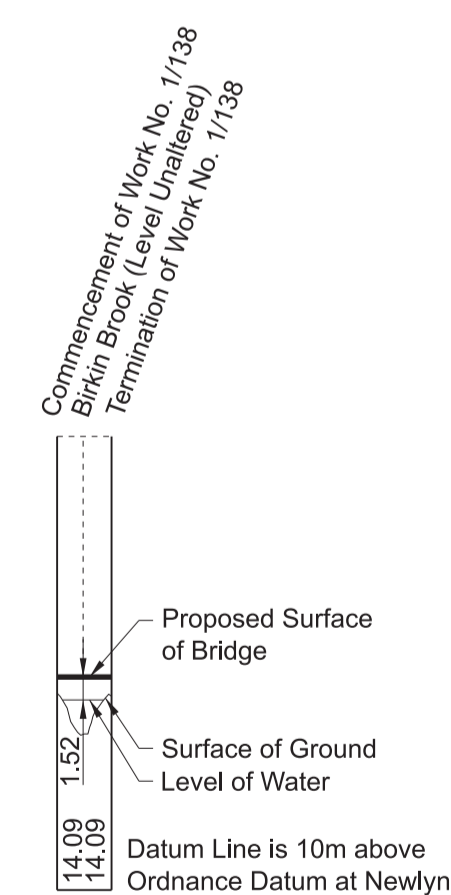


**WORK No. 1/138A**  
 FOR PLAN OF WORK SEE SHEET No. 1-55

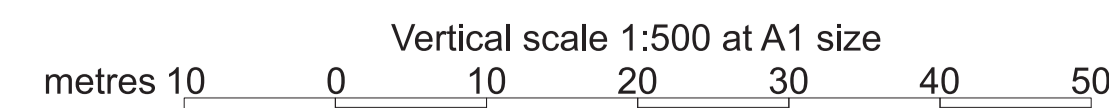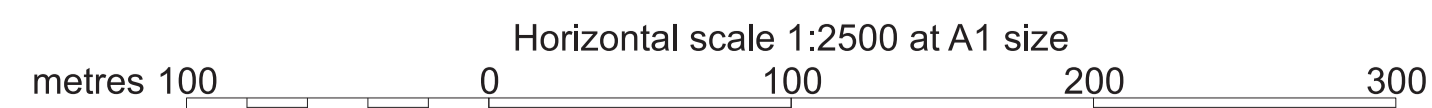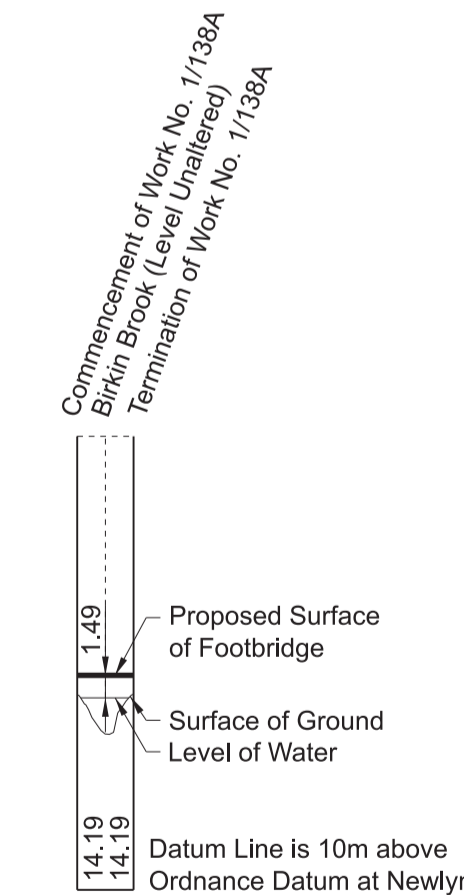

# SECTIONS


## WORK No. 1/139

FOR PLAN OF WORK SEE SHEET Nos. 1-55 and 1-56

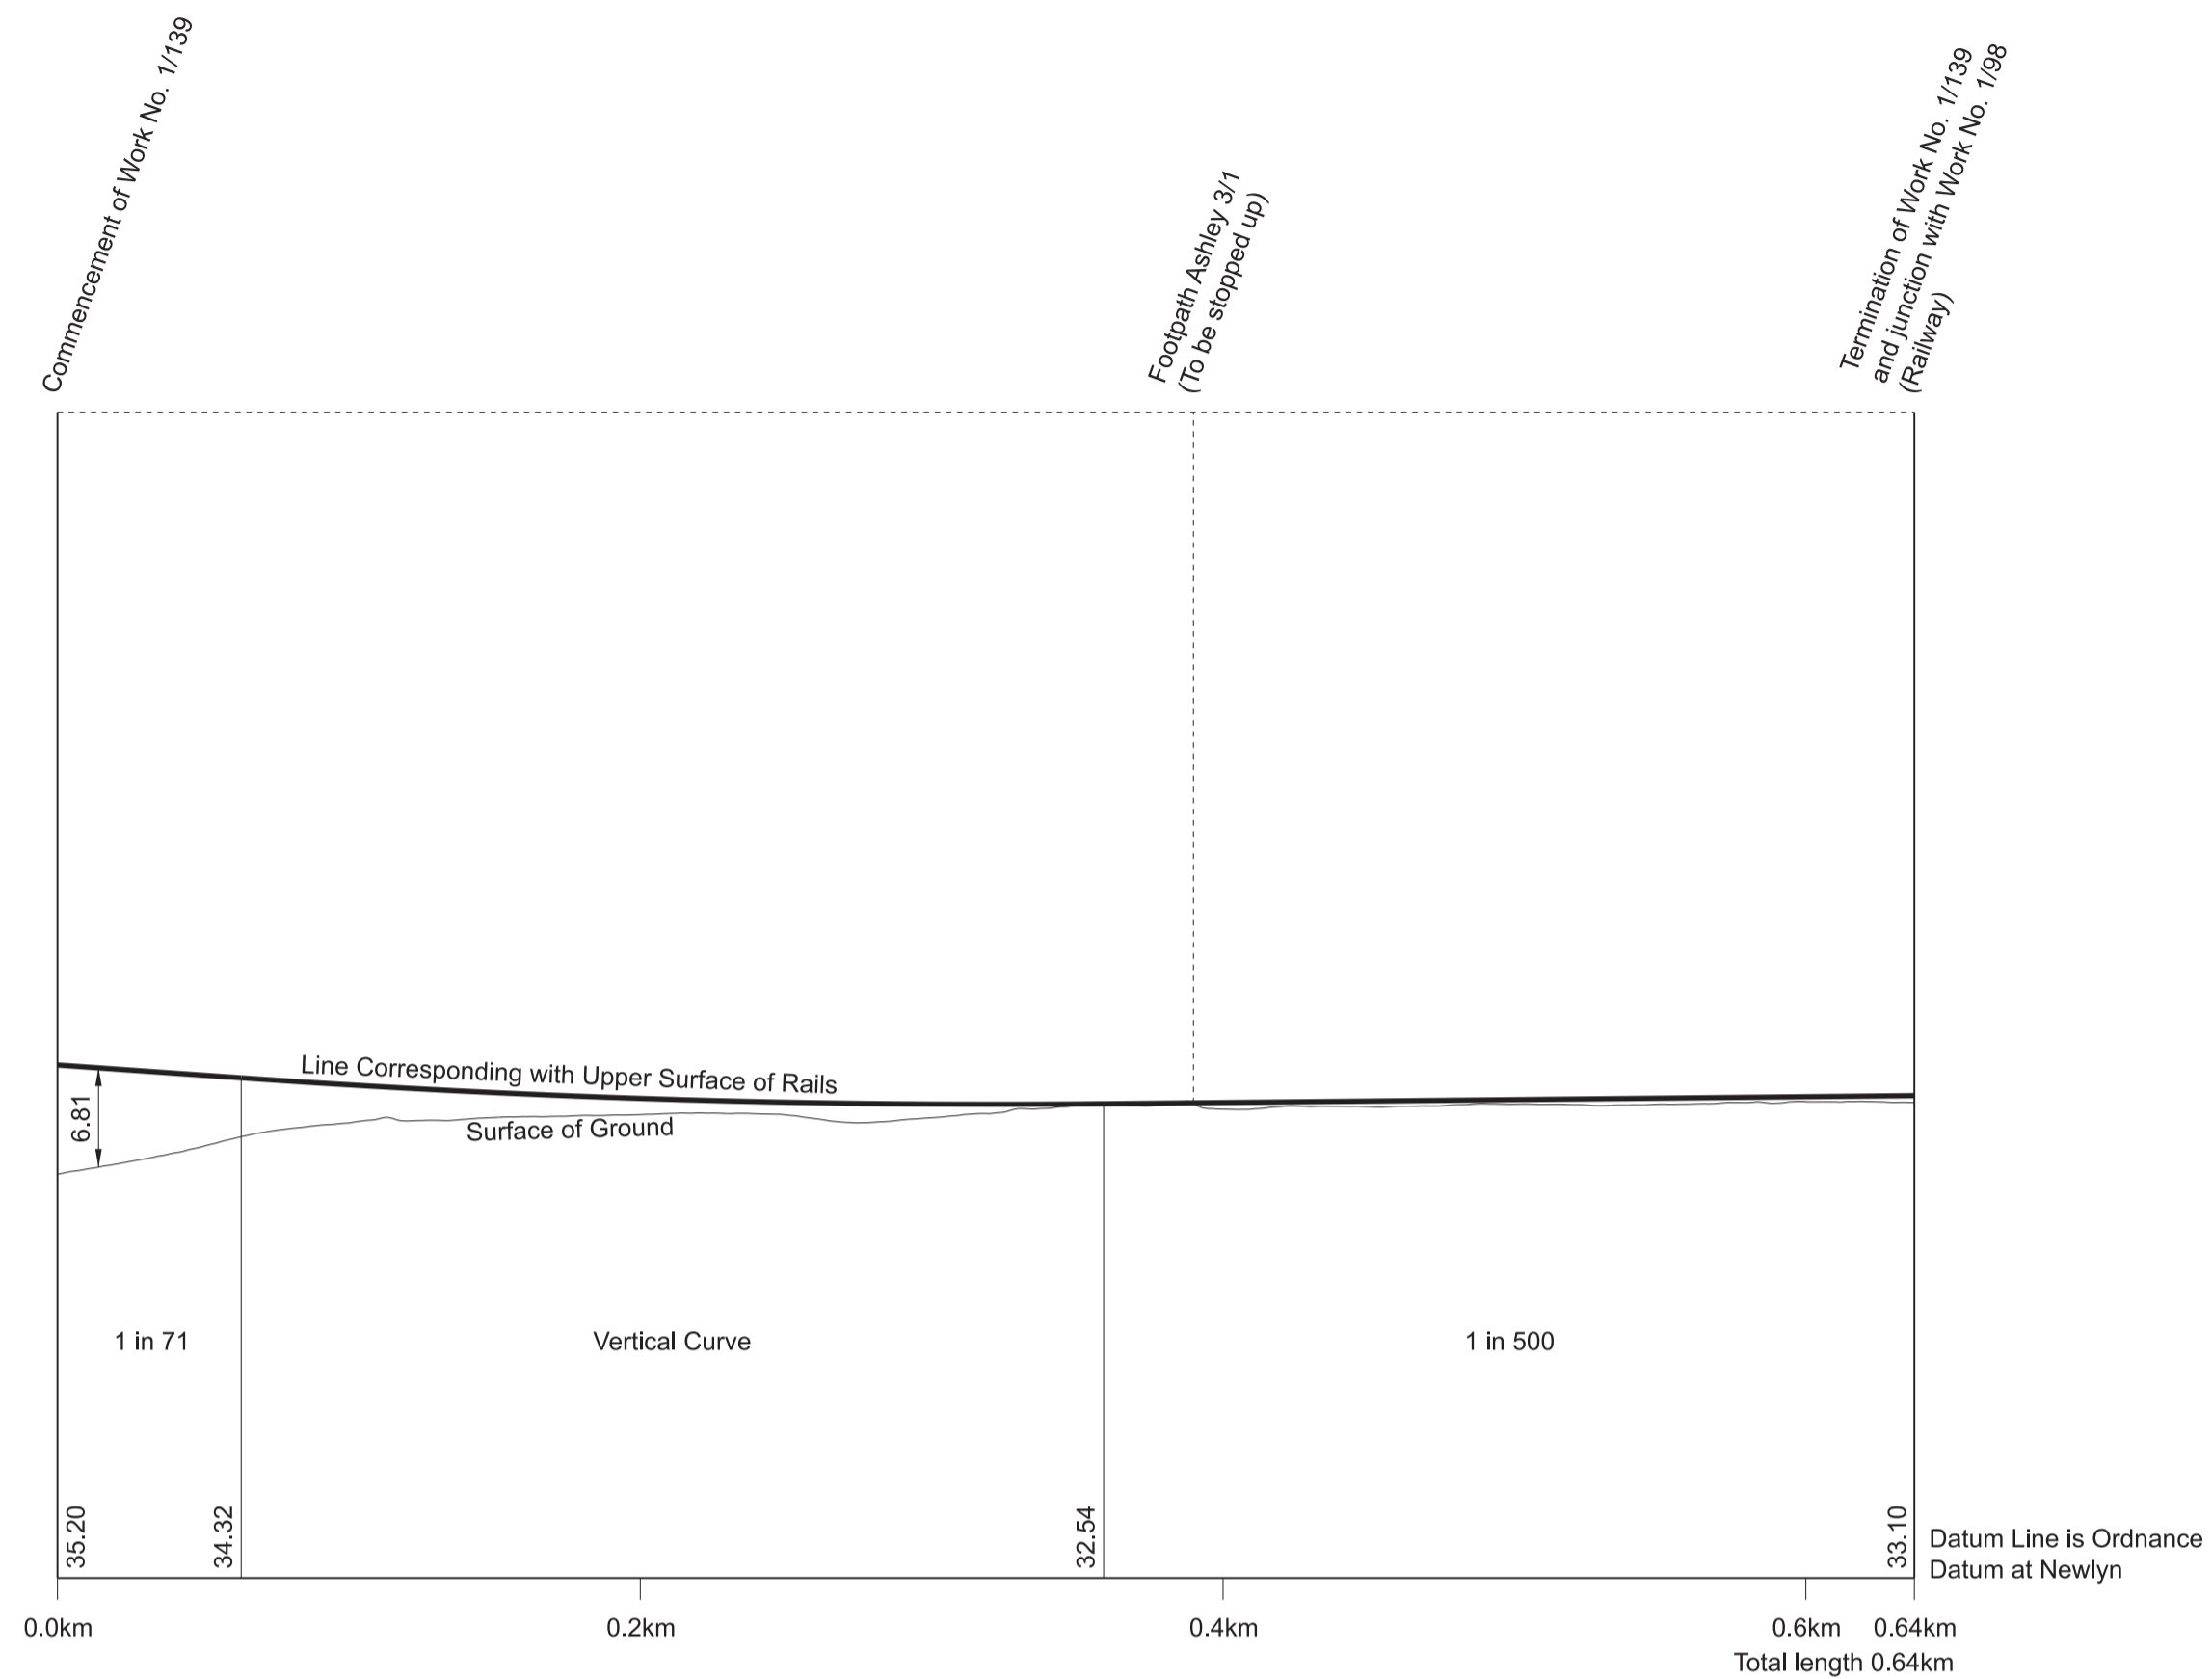


## WORK No. 1/140A

FOR PLAN OF WORK SEE SHEET No. 1-56

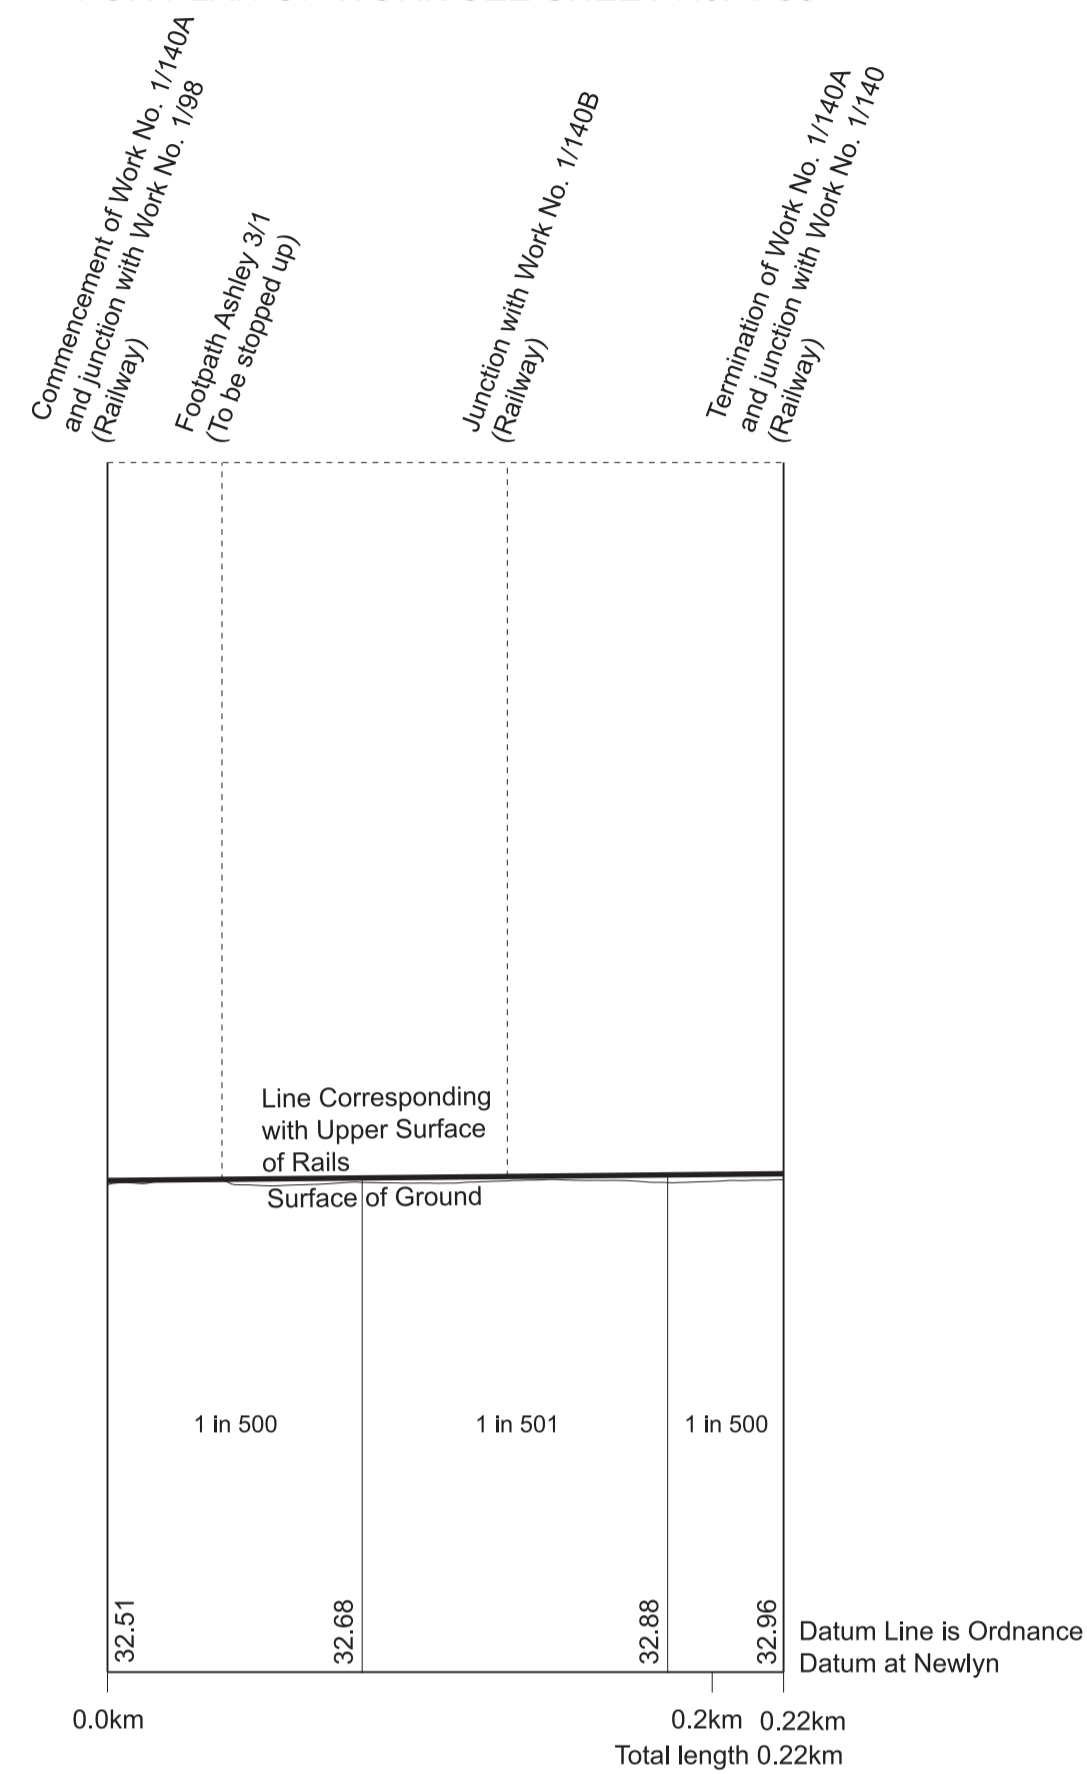


## WORK No. 1/140B

FOR PLAN OF WORK SEE SHEET No. 1-56

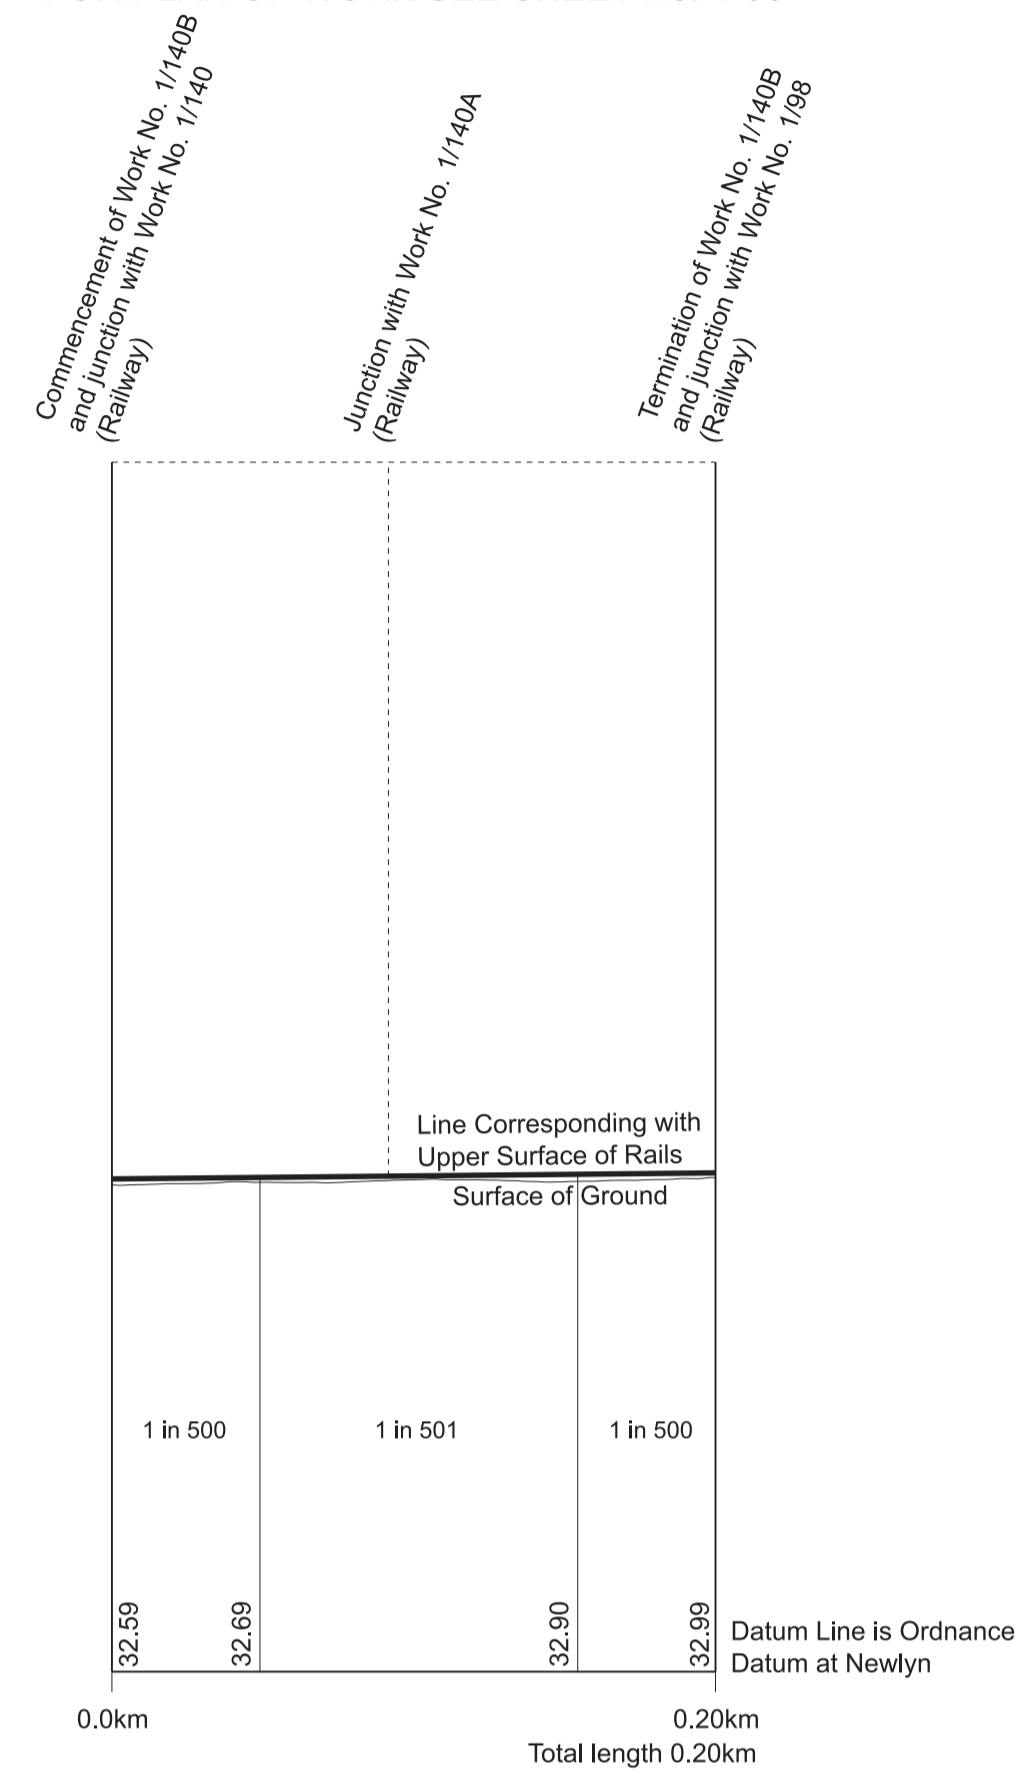




## WORK No. 1/140

FOR PLAN OF WORK SEE SHEET Nos. 1-55 and 1-56

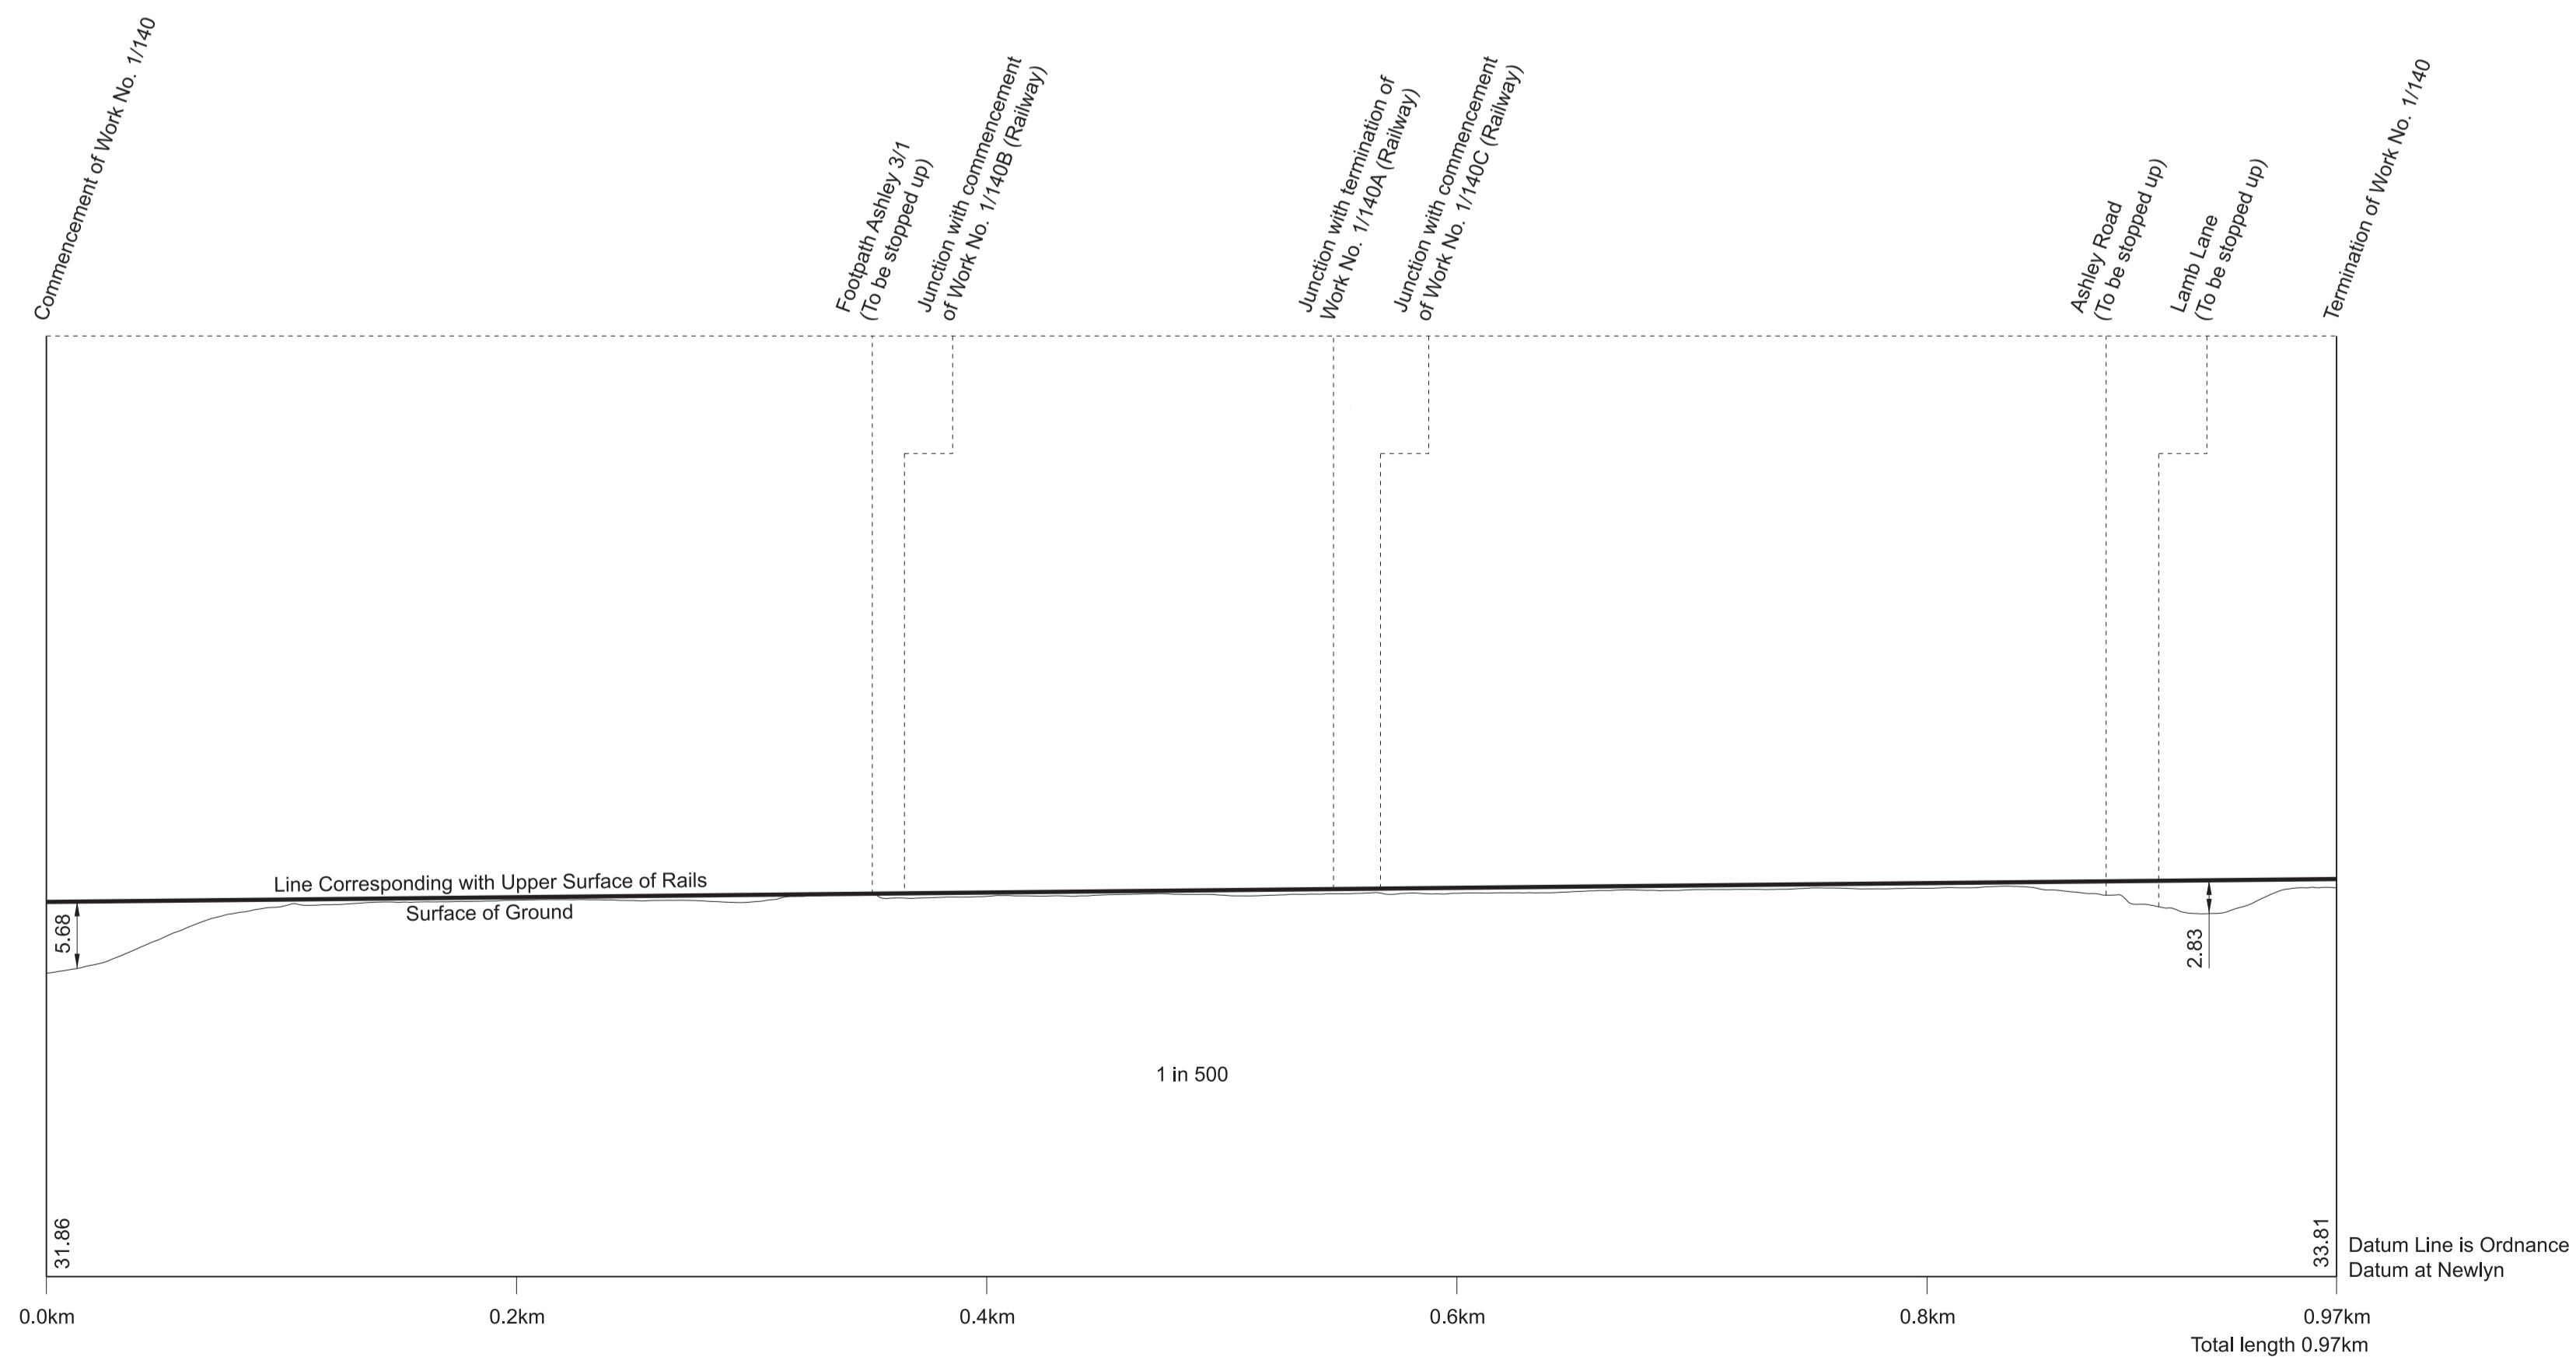

## WORK No. 1/140C



FOR PLAN OF WORK SEE SHEET No. 1-56

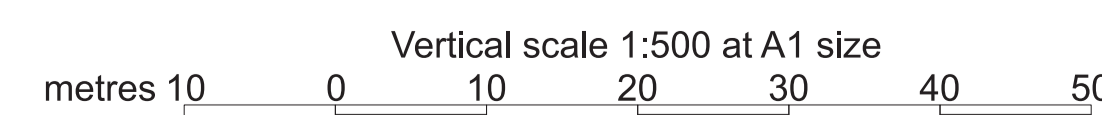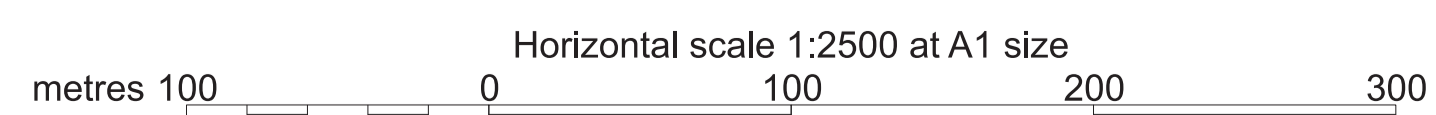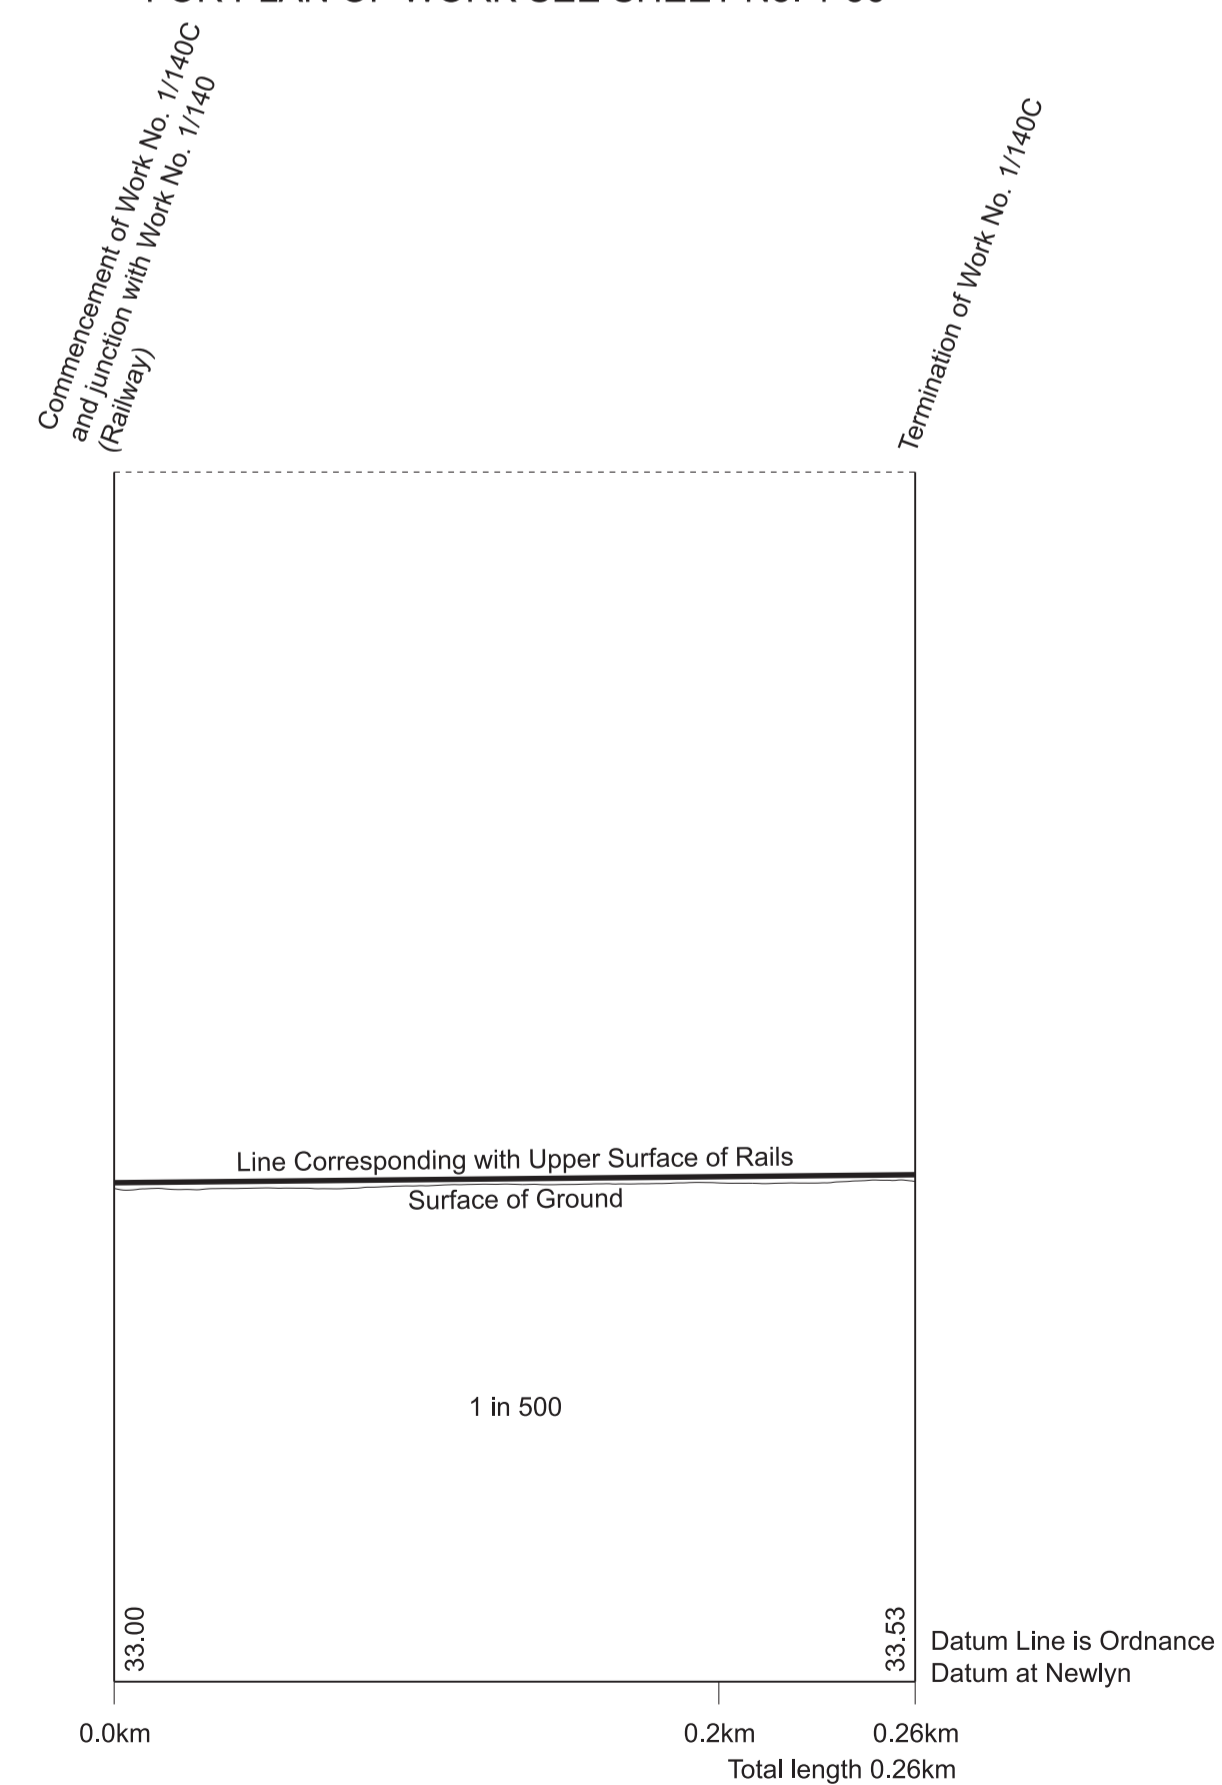

# SECTIONS




**WORK No. 1/141A**  
 FOR PLAN OF WORK SEE SHEET No. 1-56

**WORK No. 1/141**  
 FOR PLAN OF WORK SEE SHEET Nos. 1-55 and 1-56

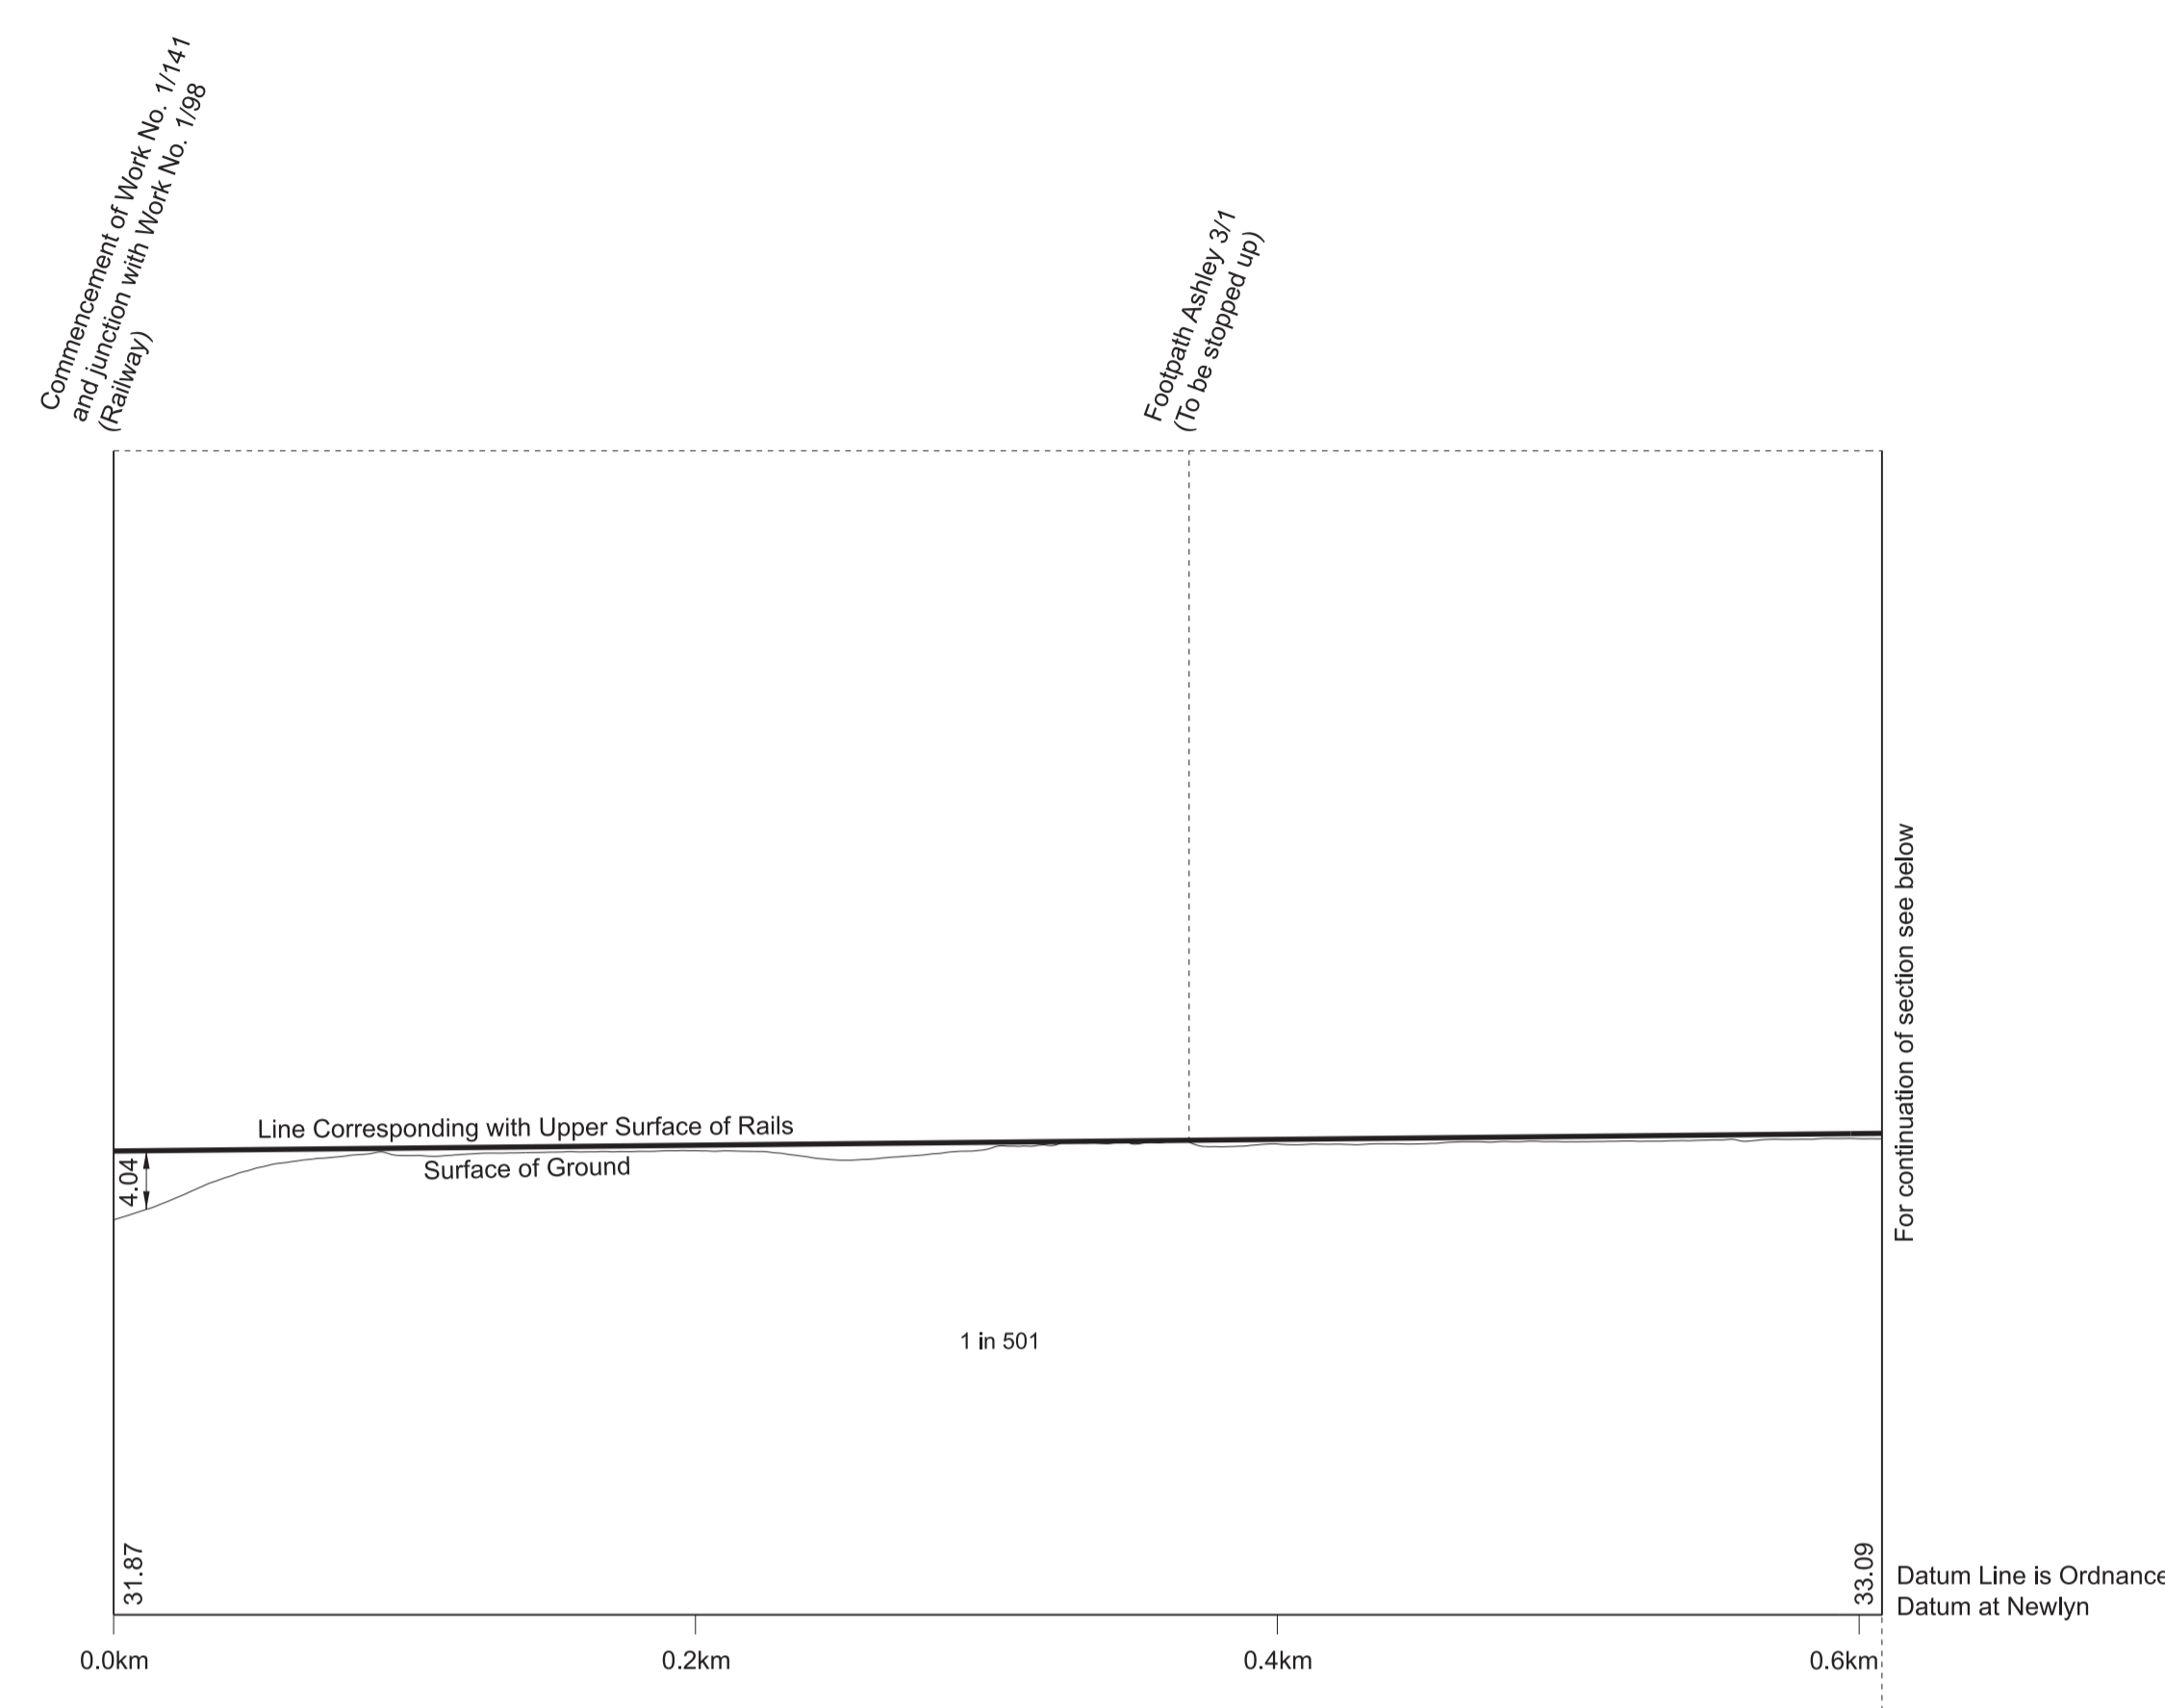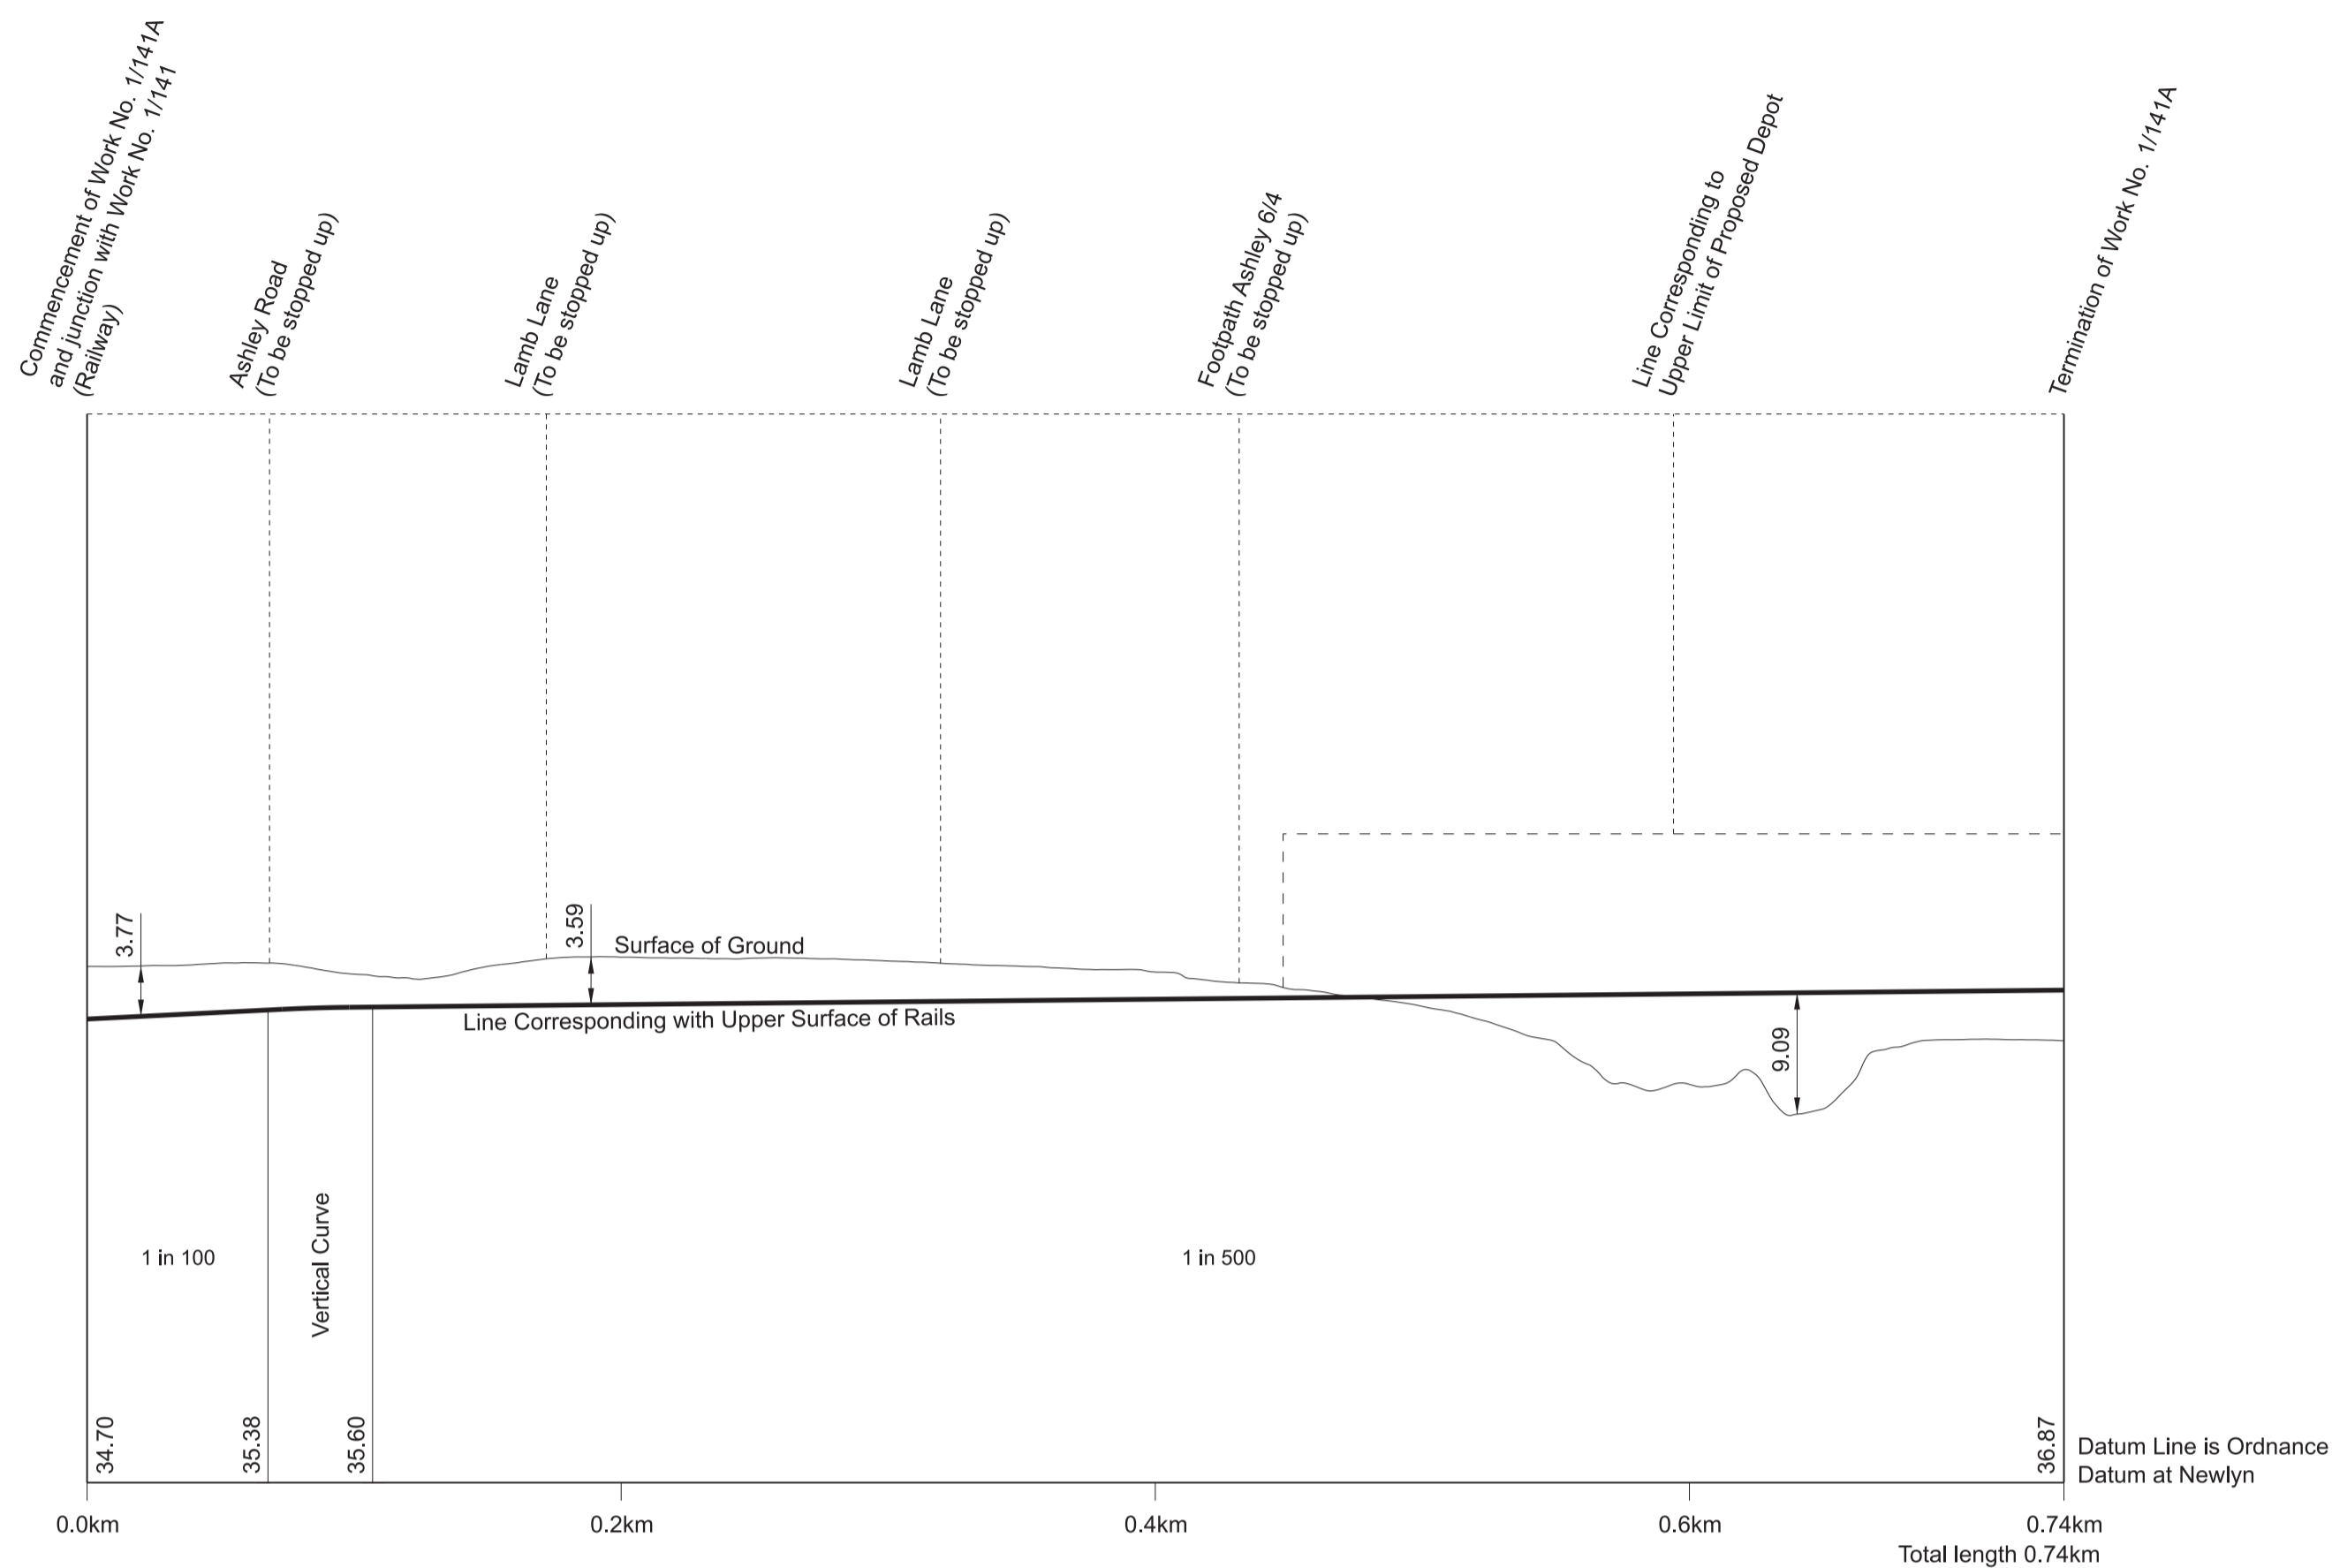


For continuation of section see below

For continuation of section see Sheet No. 3-88

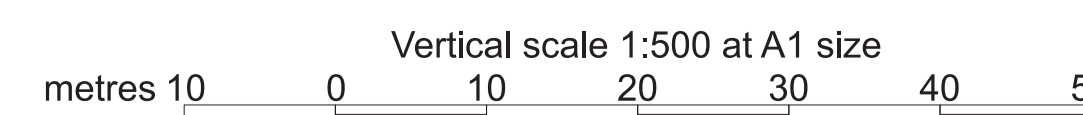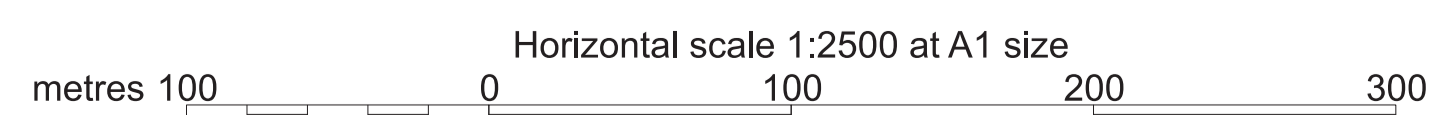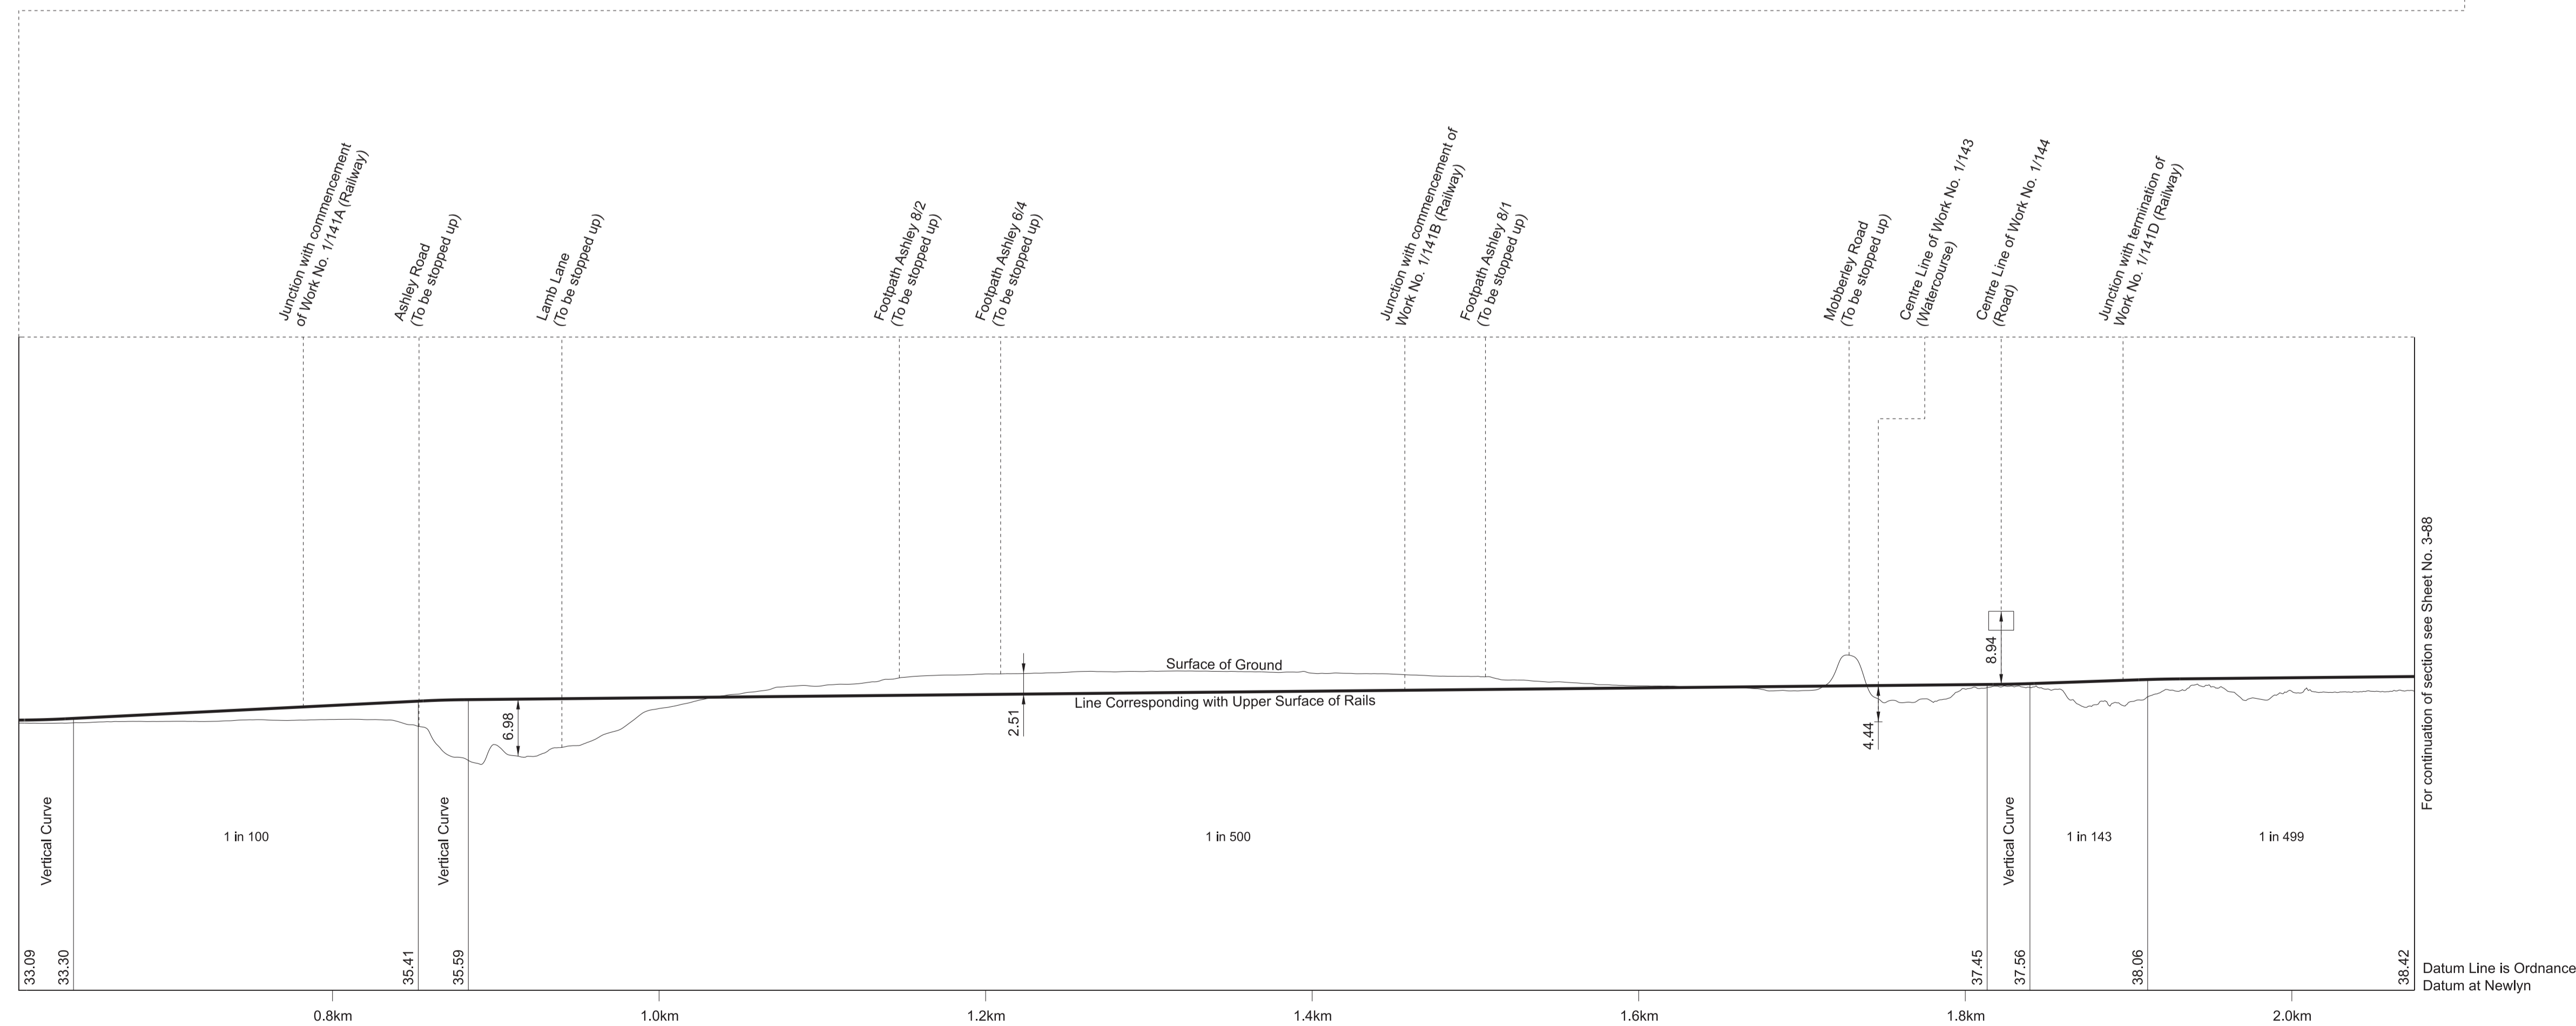


# SECTIONS


**WORK No. 1/141**  
 FOR PLAN OF WORK SEE SHEET No. 1-59

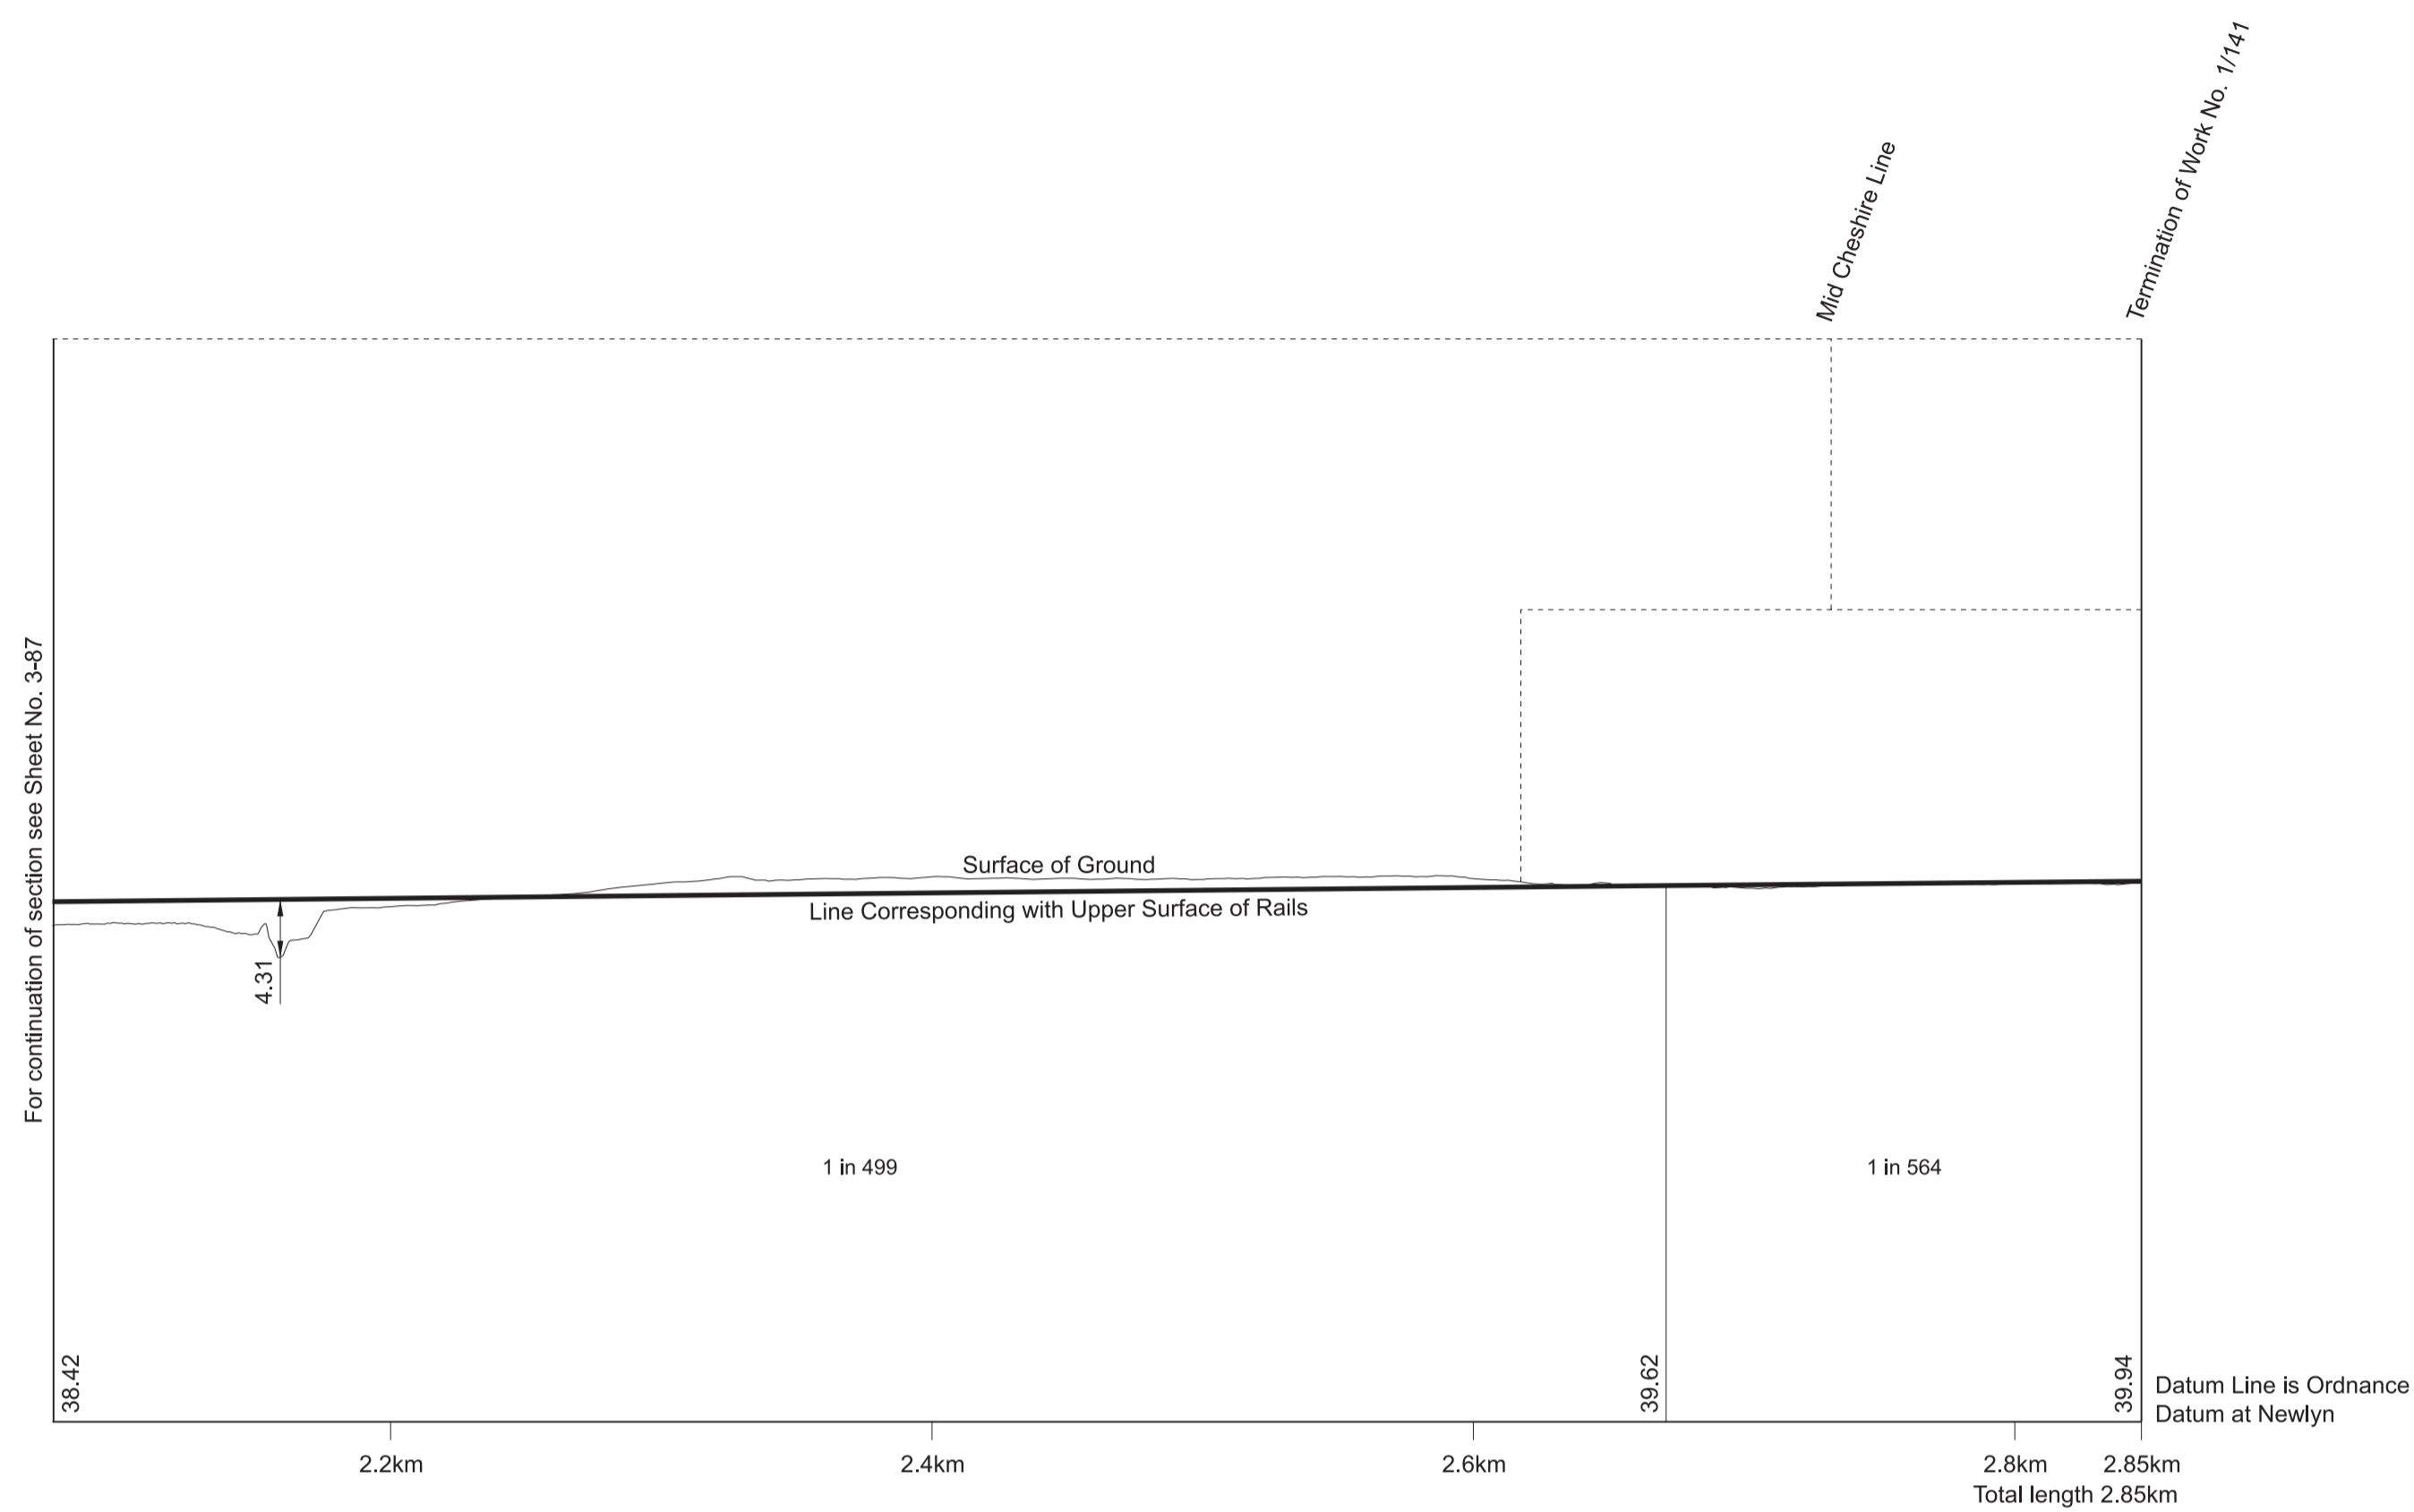




**WORK No. 1/141C**  
 FOR PLAN OF WORK SEE SHEET No. 1-56

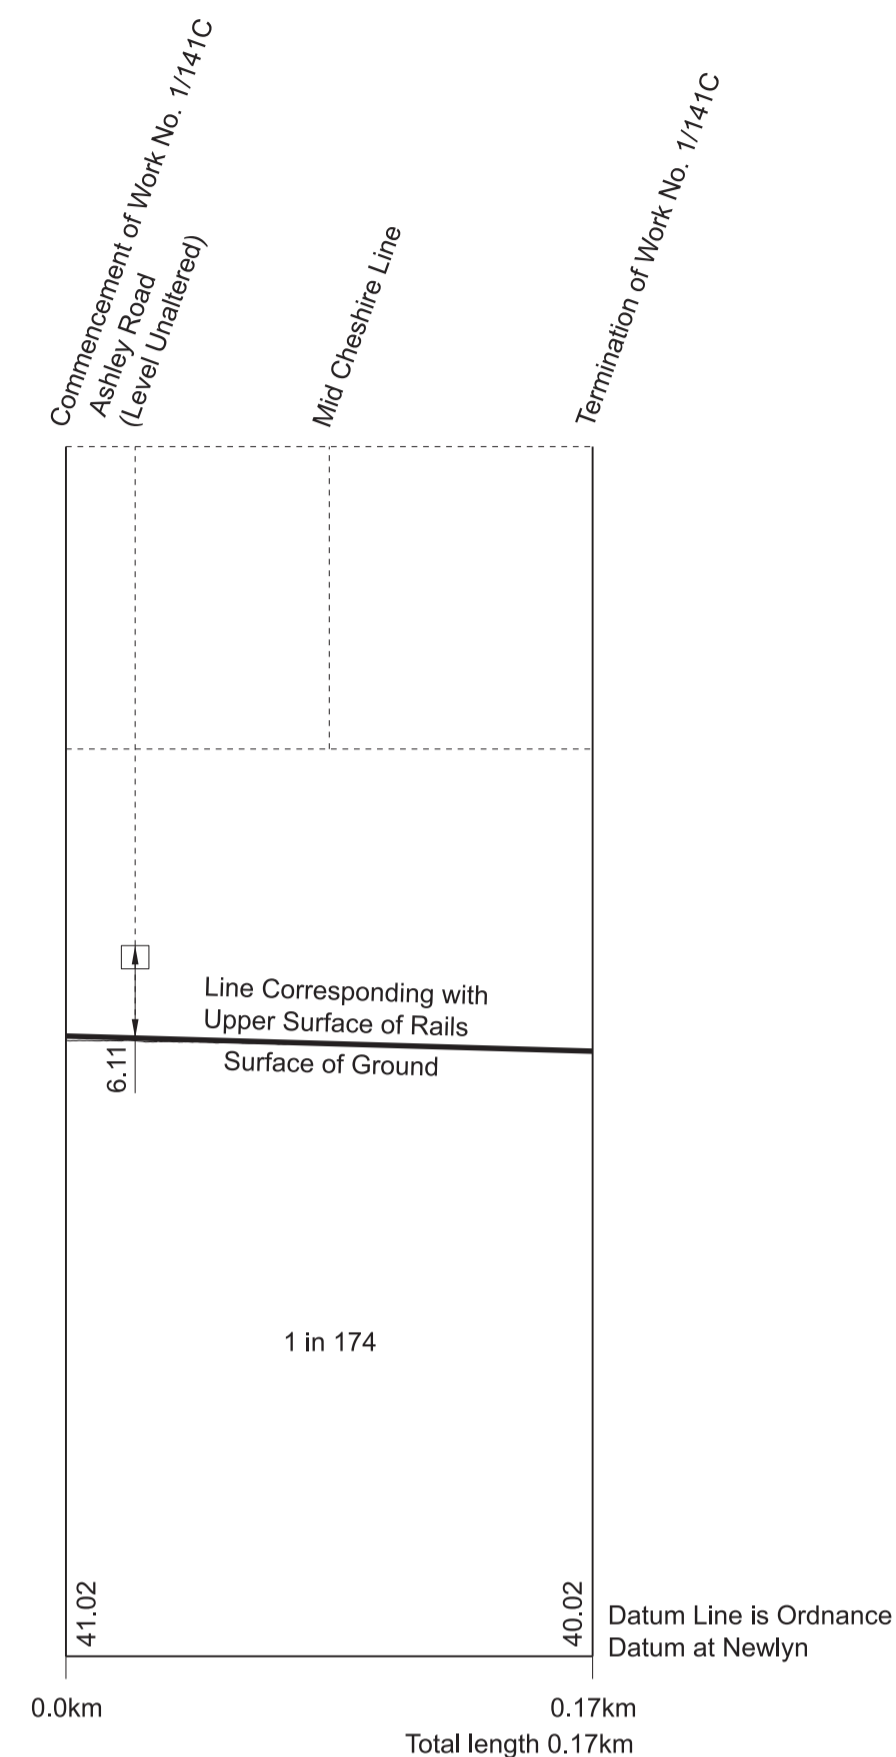

**WORK No. 1/141D**  
 FOR PLAN OF WORK SEE SHEET No. 1-56

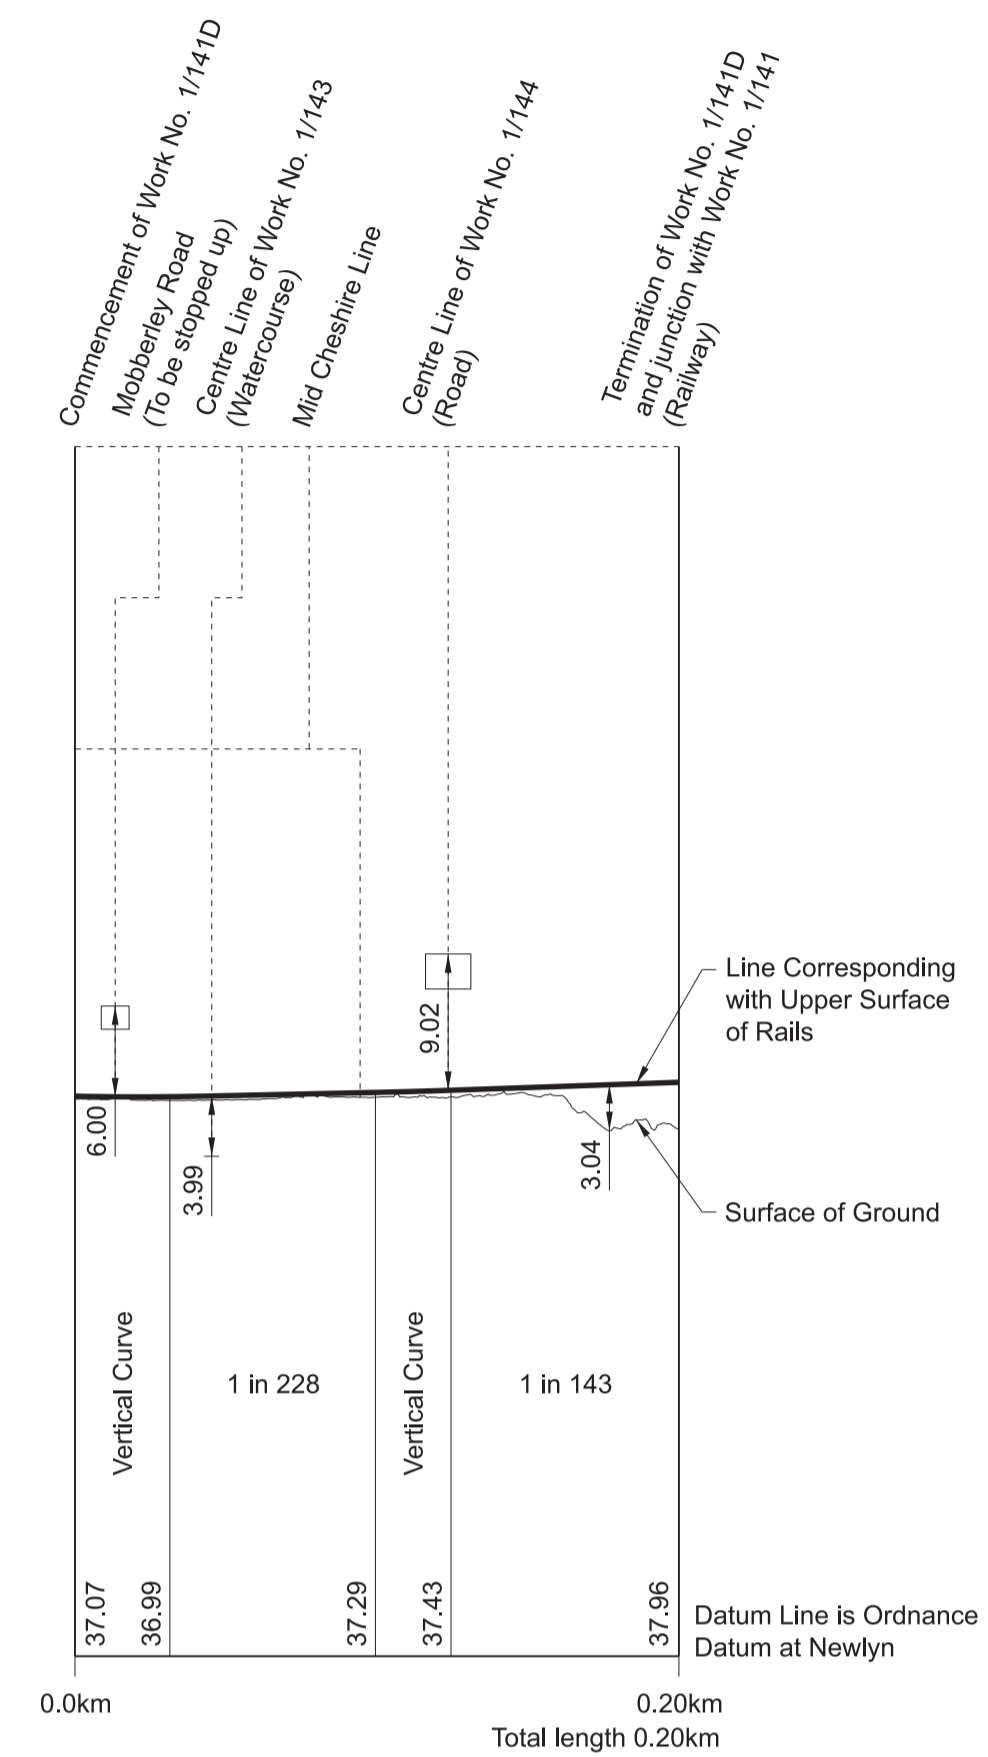

**WORK No. 1/141B**  
 FOR PLAN OF WORK SEE SHEET Nos. 1-56 and 1-59

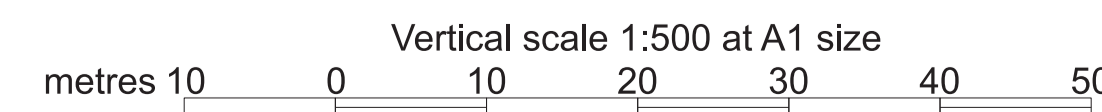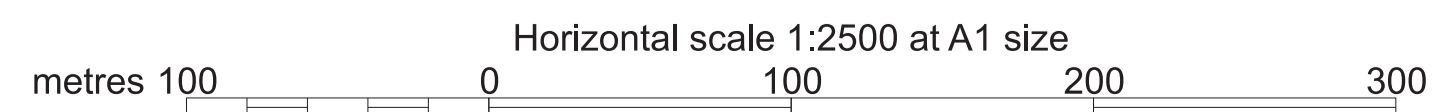
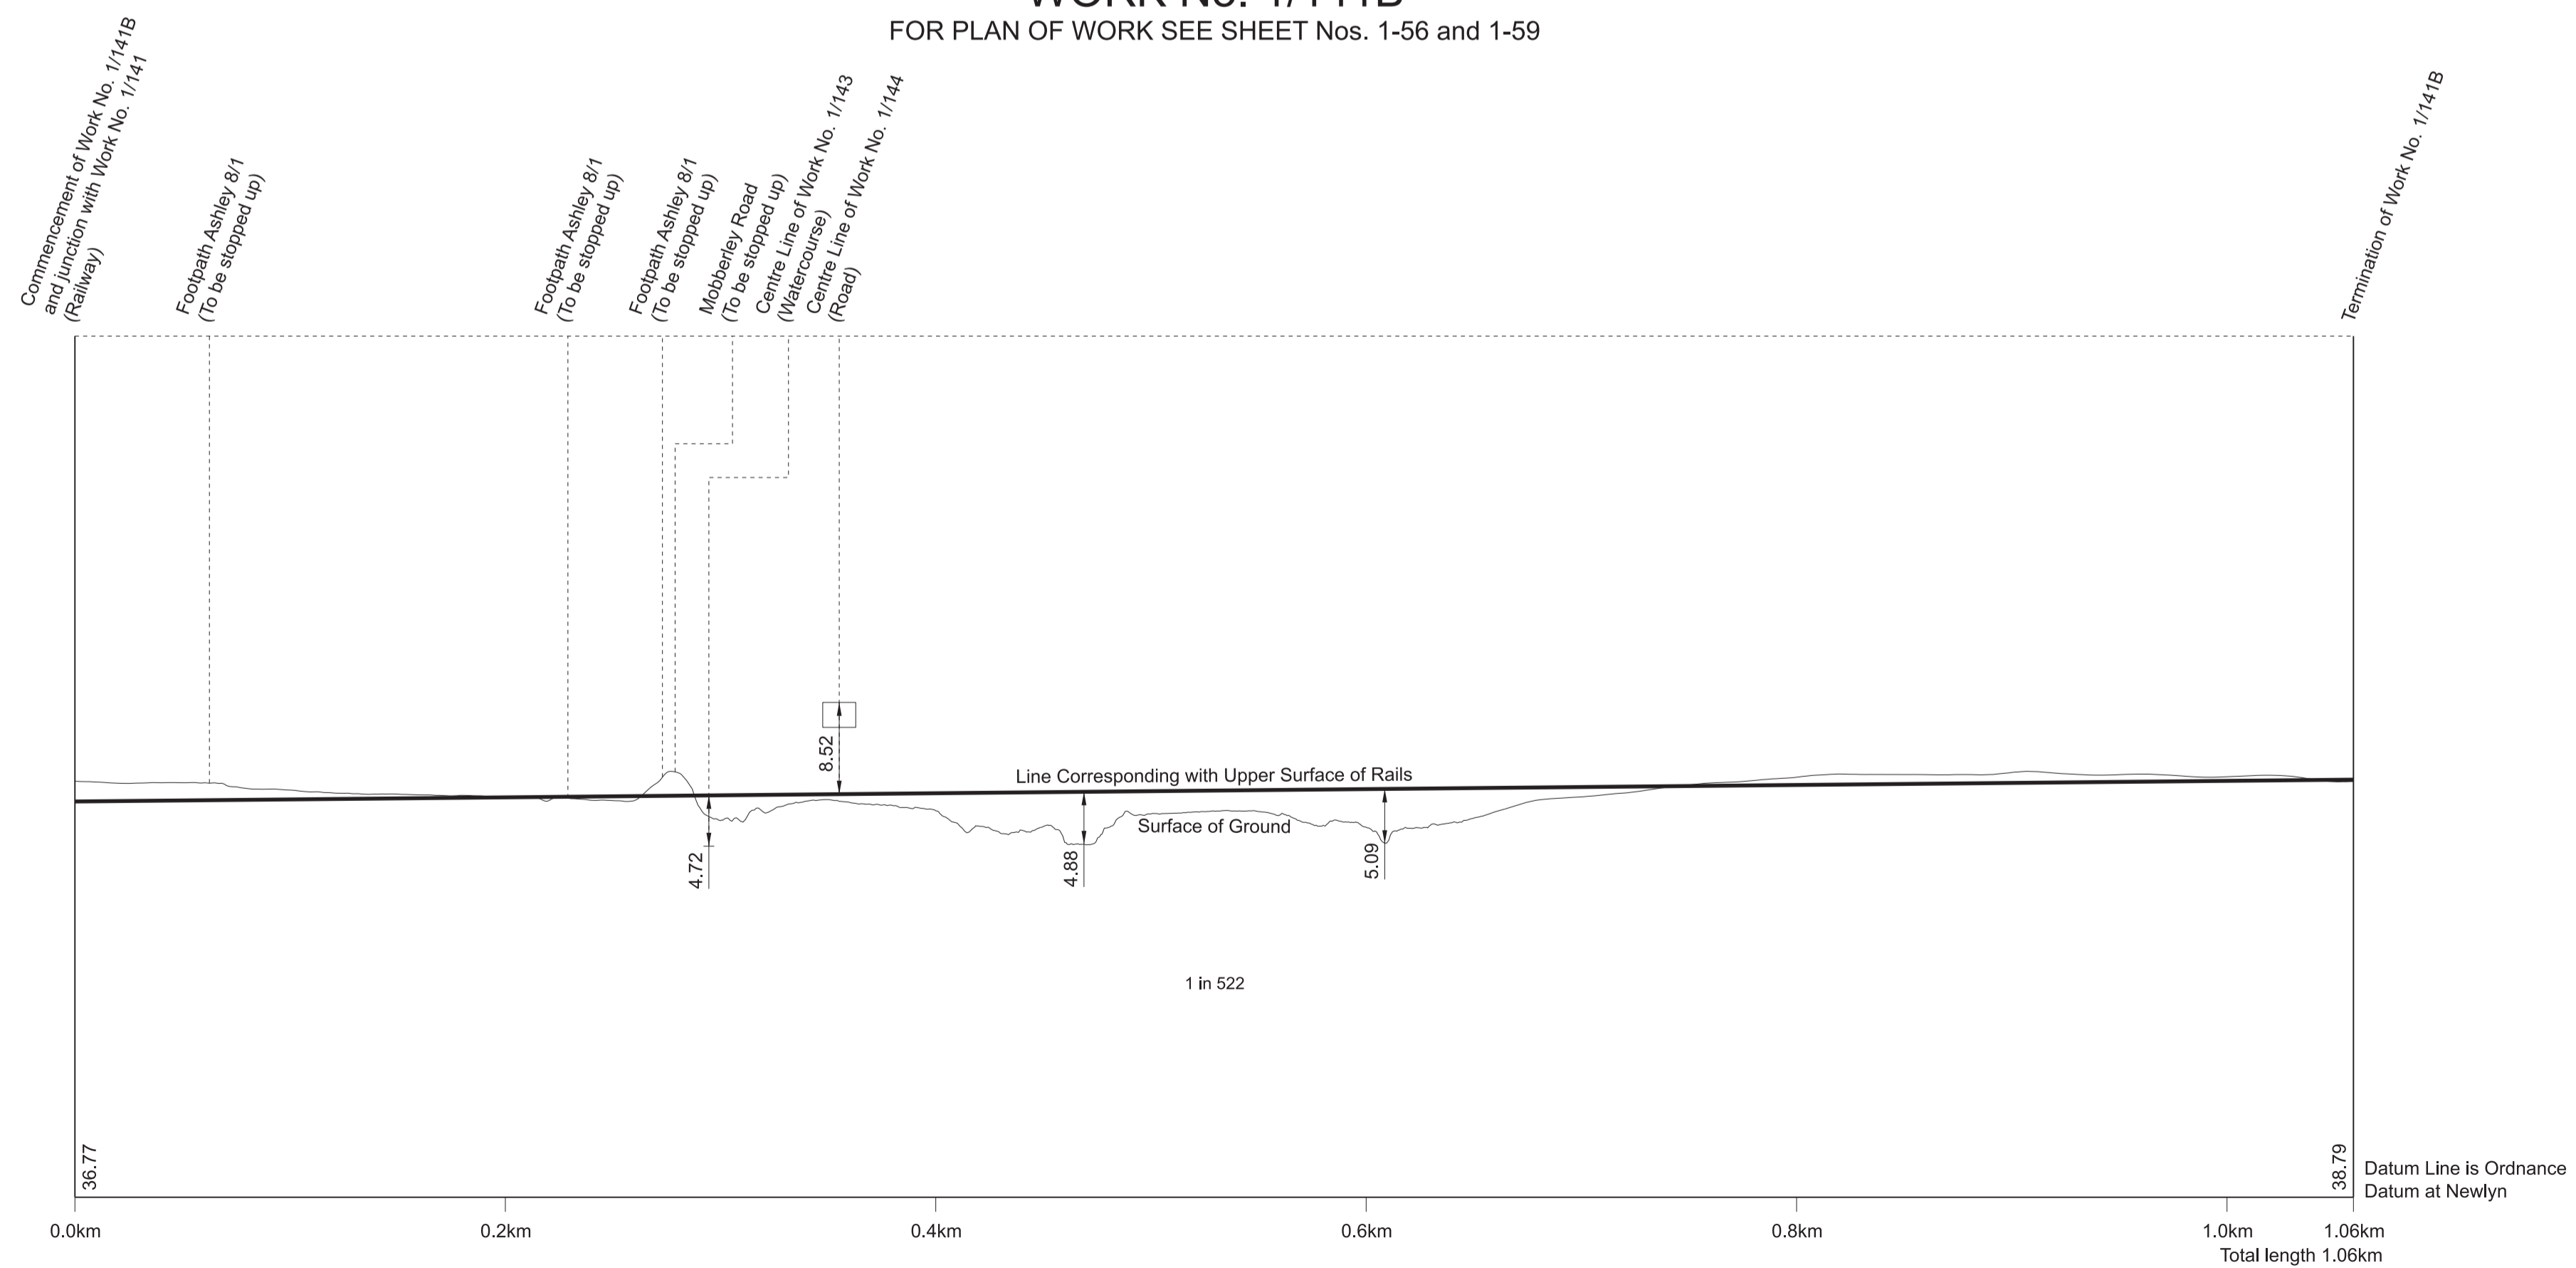


# SECTIONS

IN PARLIAMENT - SESSION 2021-22  
 HIGH SPEED RAIL  
 (CREWE - MANCHESTER)  
 Work No. 1/142 (Road)  
 Works Nos. 1/142A, 1/142B (Access Roads)  
 Work No. 1/142C (Temporary Road)  
 Work No. 1/143 (Watercourse)

**WORK No. 1/142**  
 FOR PLAN OF WORK SEE SHEET No. 1-56





**WORK No. 1/142A**  
 FOR PLAN OF WORK SEE SHEET No. 1-56

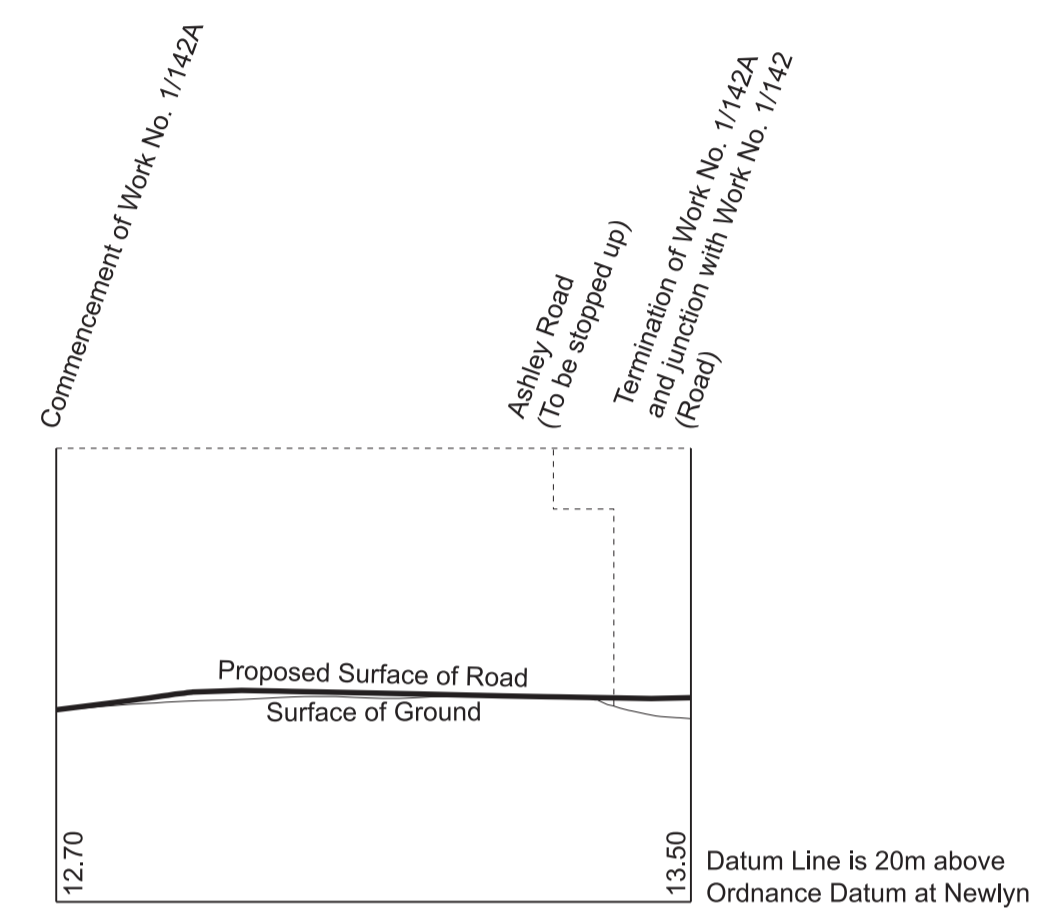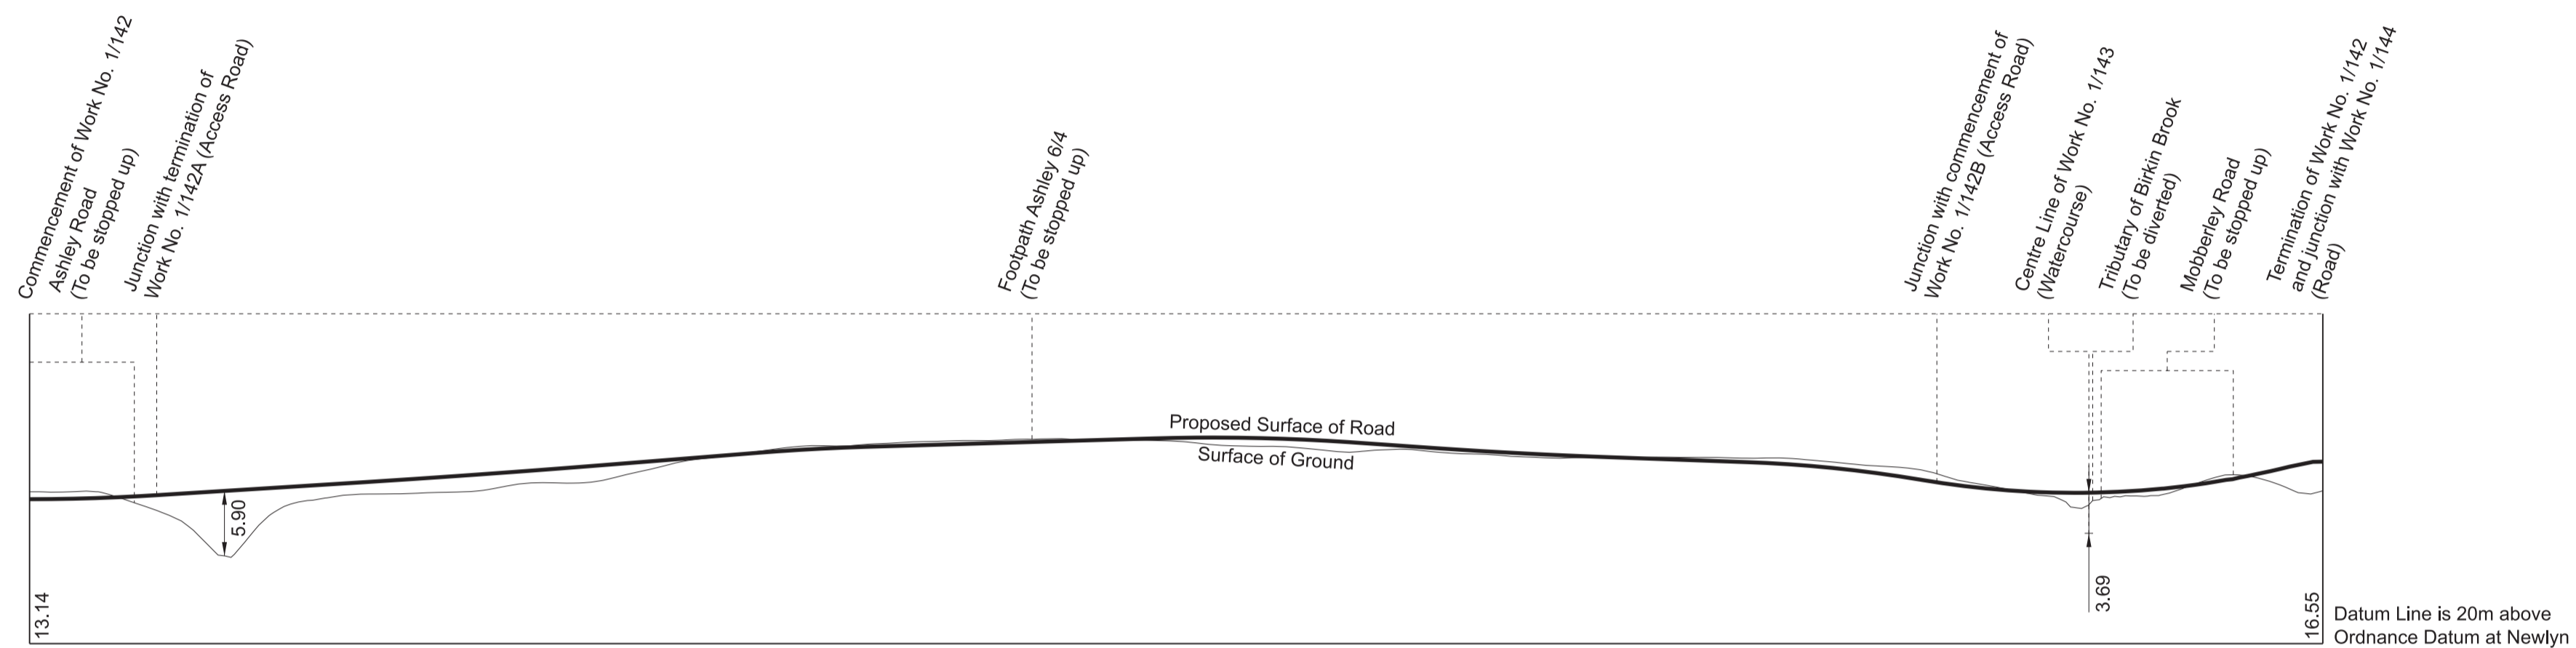

**WORK No. 1/142B**  
 FOR PLAN OF WORK SEE SHEET No. 1-56


**WORK No. 1/142C**  
 FOR PLAN OF WORK SEE SHEET No. 1-56

**WORK No. 1/143**  
 FOR PLAN OF WORK SEE SHEET Nos. 1-56 and 1-61

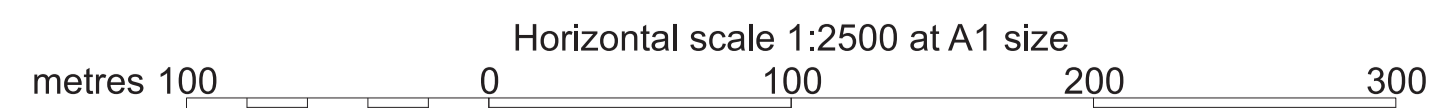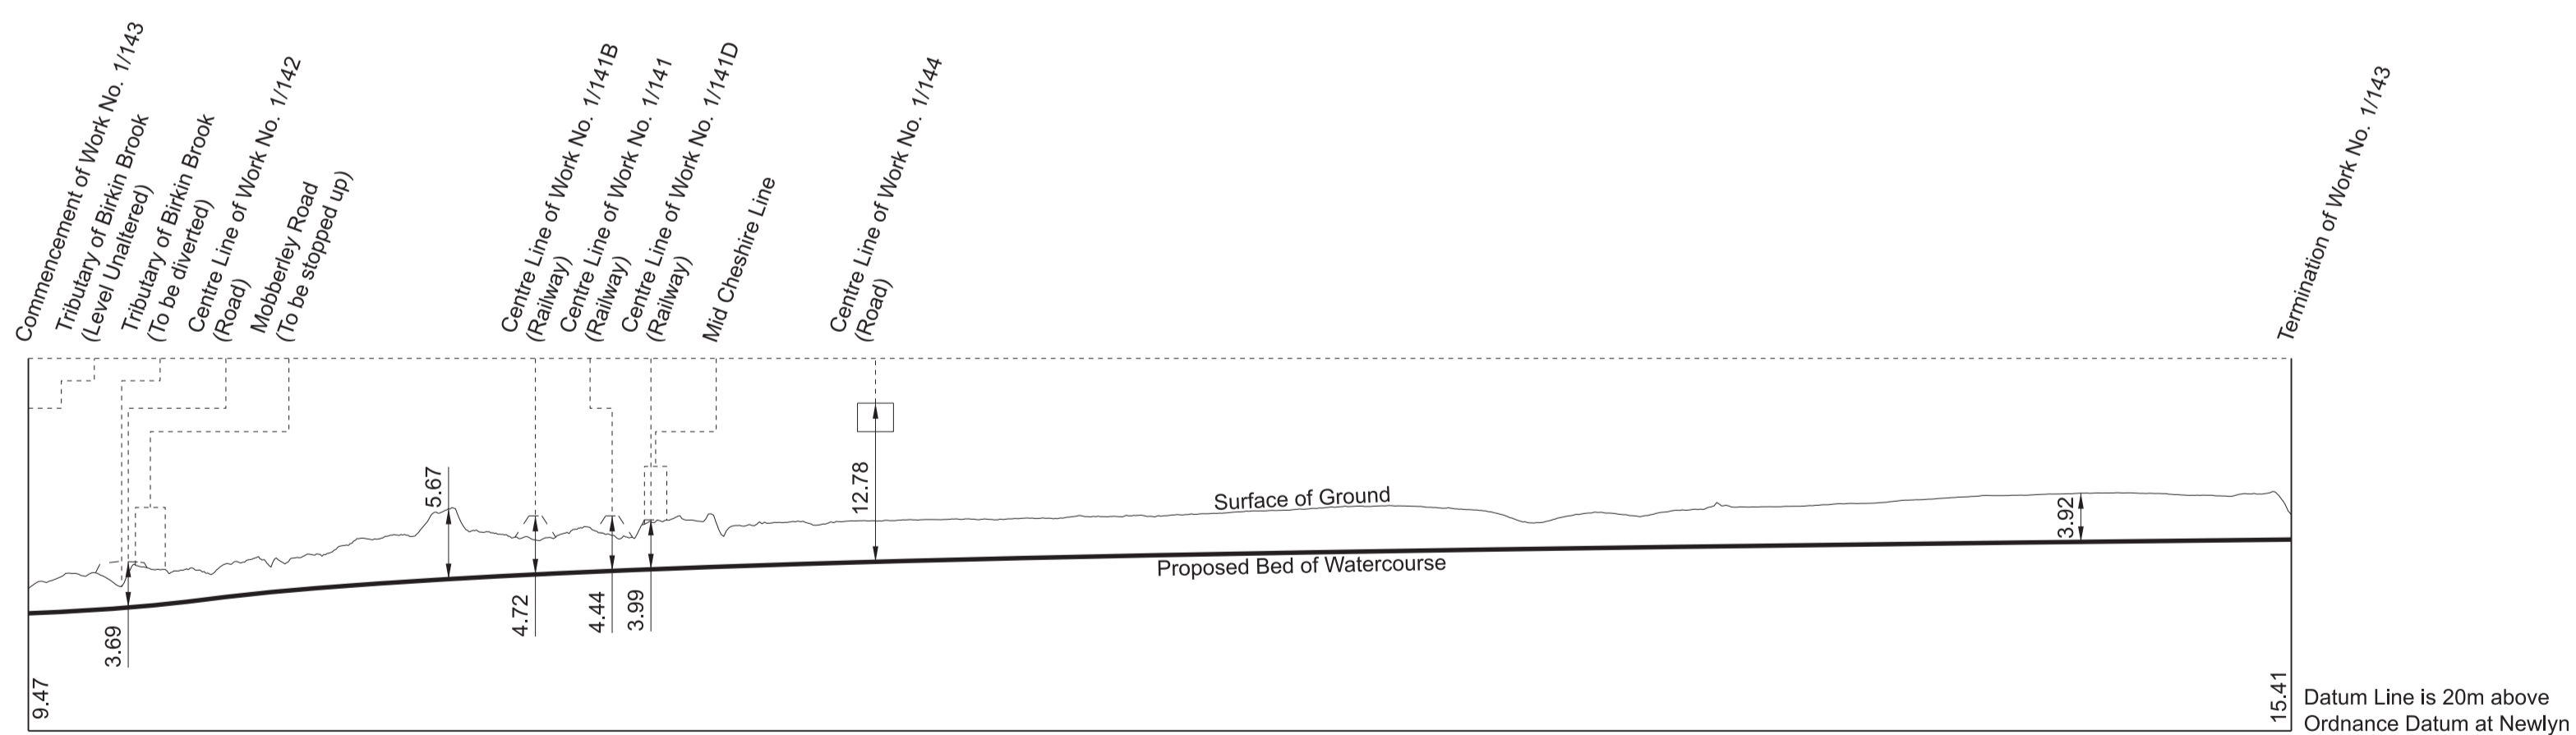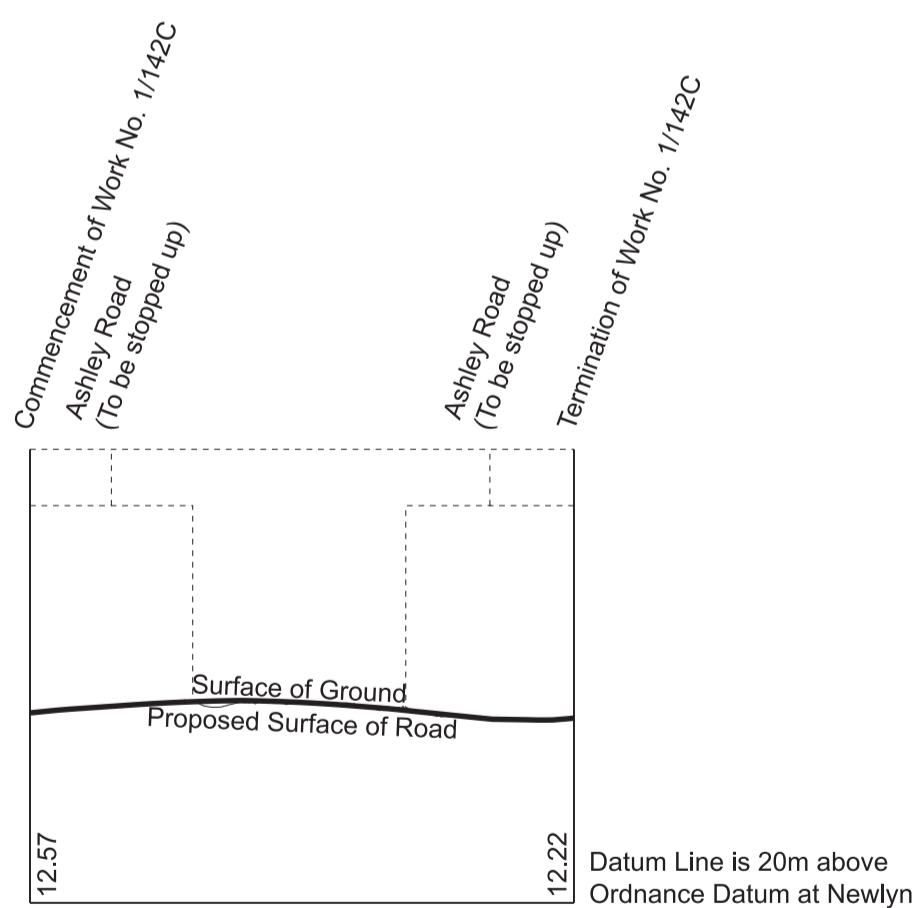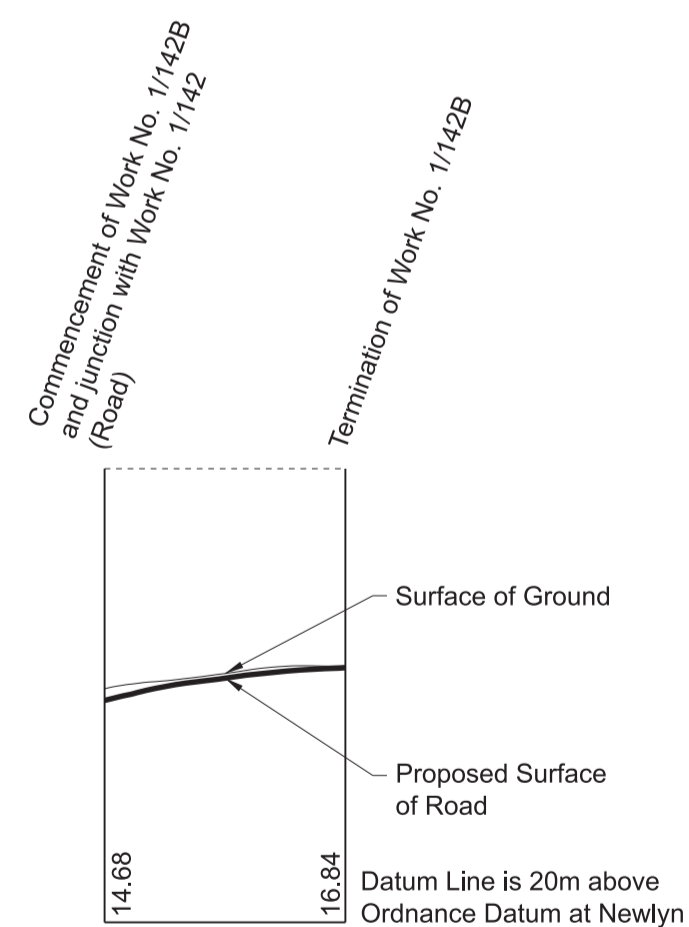


# SECTIONS


**WORK No. 1/144**  
 FOR PLAN OF WORK SEE SHEET Nos. 1-56, 1-59 and 1-61

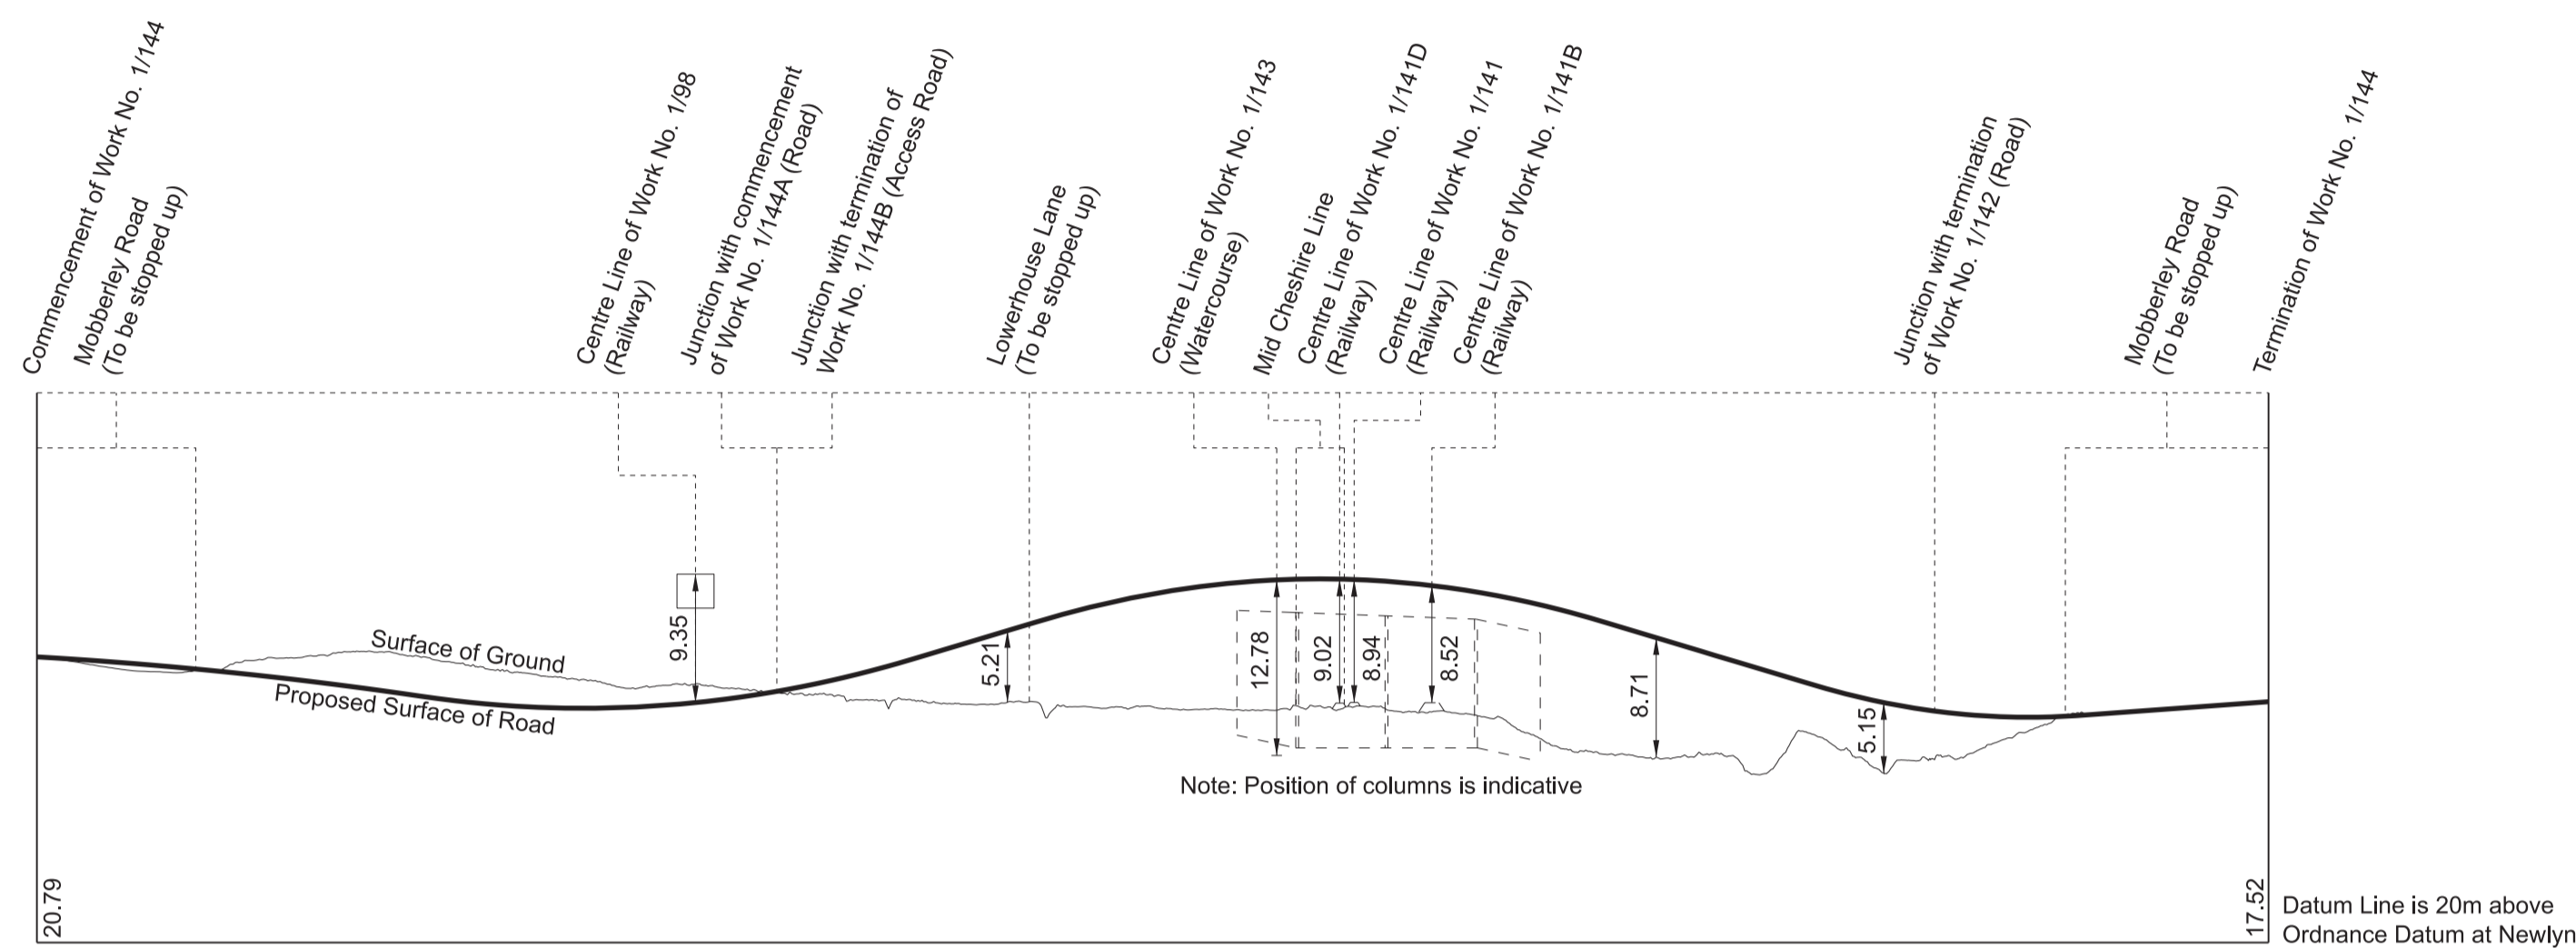

**WORK No. 1/144A**  
 FOR PLAN OF WORK SEE SHEET No. 1-61

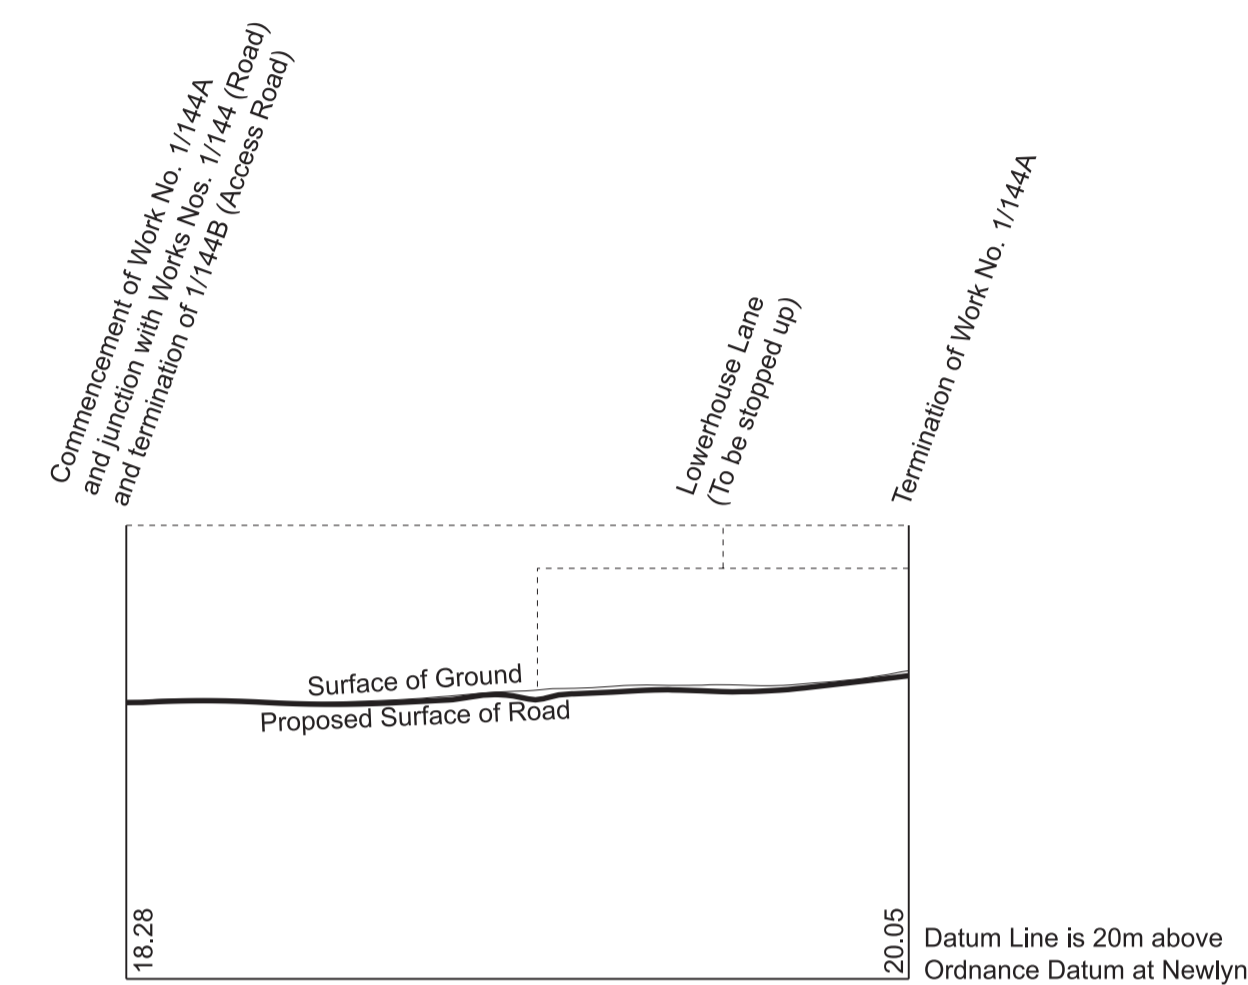

**WORK No. 1/144B**  
 FOR PLAN OF WORK SEE SHEET Nos. 1-56 and 1-61

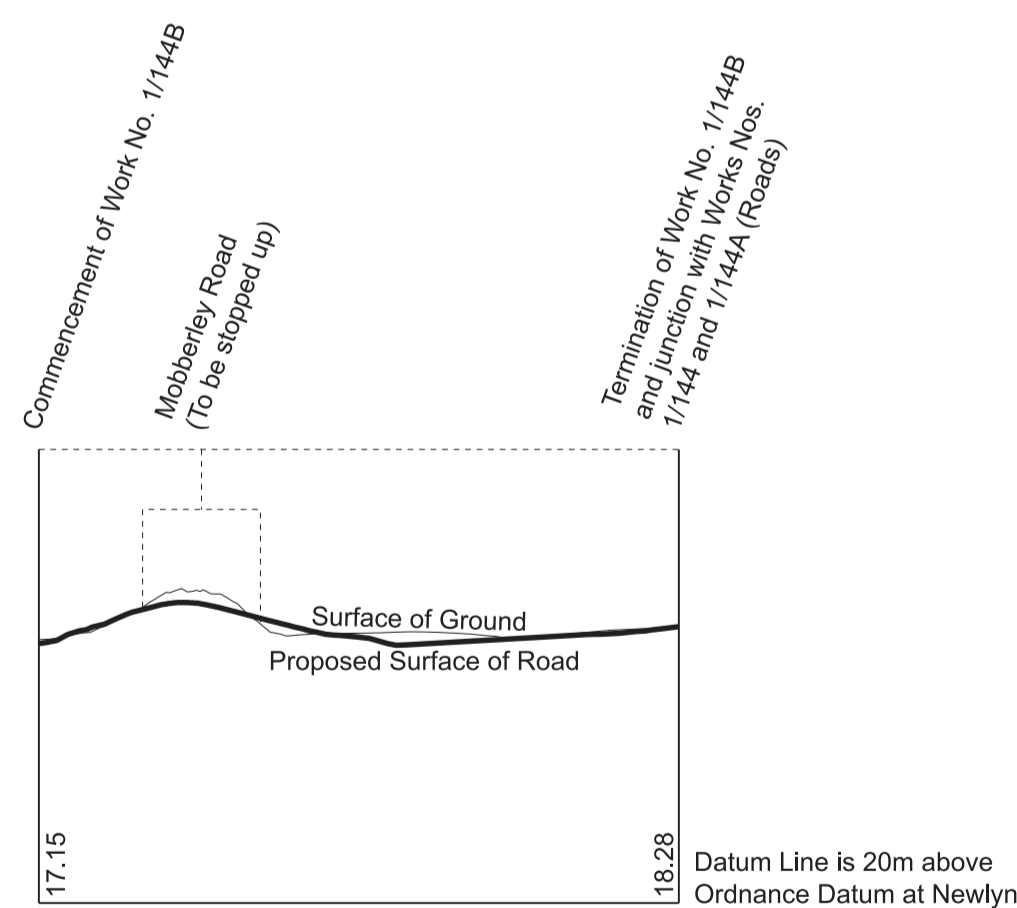

**WORK No. 1/145**  
 FOR PLAN OF WORK SEE SHEET No. 1-61

