

High Speed Rail (Crewe – Manchester) Plans and Sections

SECTIONS VOLUME 4 | Manchester Airport to Piccadilly Station - West Coast Main Line Connection - Off-Route Works

Secretary of State for Transport
Department for Transport
Great Minster House
33 Horseferry Road
London SW1P 4DR

Winckworth Sherwood LLP
Minerva House
5 Montague Close
London SE1 9BB
(Parliamentary Agents)

**Eversheds Sutherlands
(International) LLP**
1 Wood Street
London EC2V 7WS
(Parliamentary Agents)

High Speed Two (HS2) Ltd
Two Snowhill
Snow Hill Queensway
Birmingham
B4 6GA

High Speed Rail (Crewe – Manchester) Plans and Sections

SECTIONS VOLUME 4 | Manchester Airport to Piccadilly Station - West Coast Main Line Connection - Off-Route Works


Secretary of State for Transport
Department for Transport
Great Minster House
33 Horseferry Road
London SW1P 4DR

Winckworth Sherwood LLP
Minerva House
5 Montague Close
London SE1 9BB
(Parliamentary Agents)

**Eversheds Sutherlands
(International) LLP**
1 Wood Street
London EC2V 7WS
(Parliamentary Agents)

High Speed Two (HS2) Ltd
Two Snowhill
Snow Hill Queensway
Birmingham
B4 6GA


SCHEME DIAGRAM

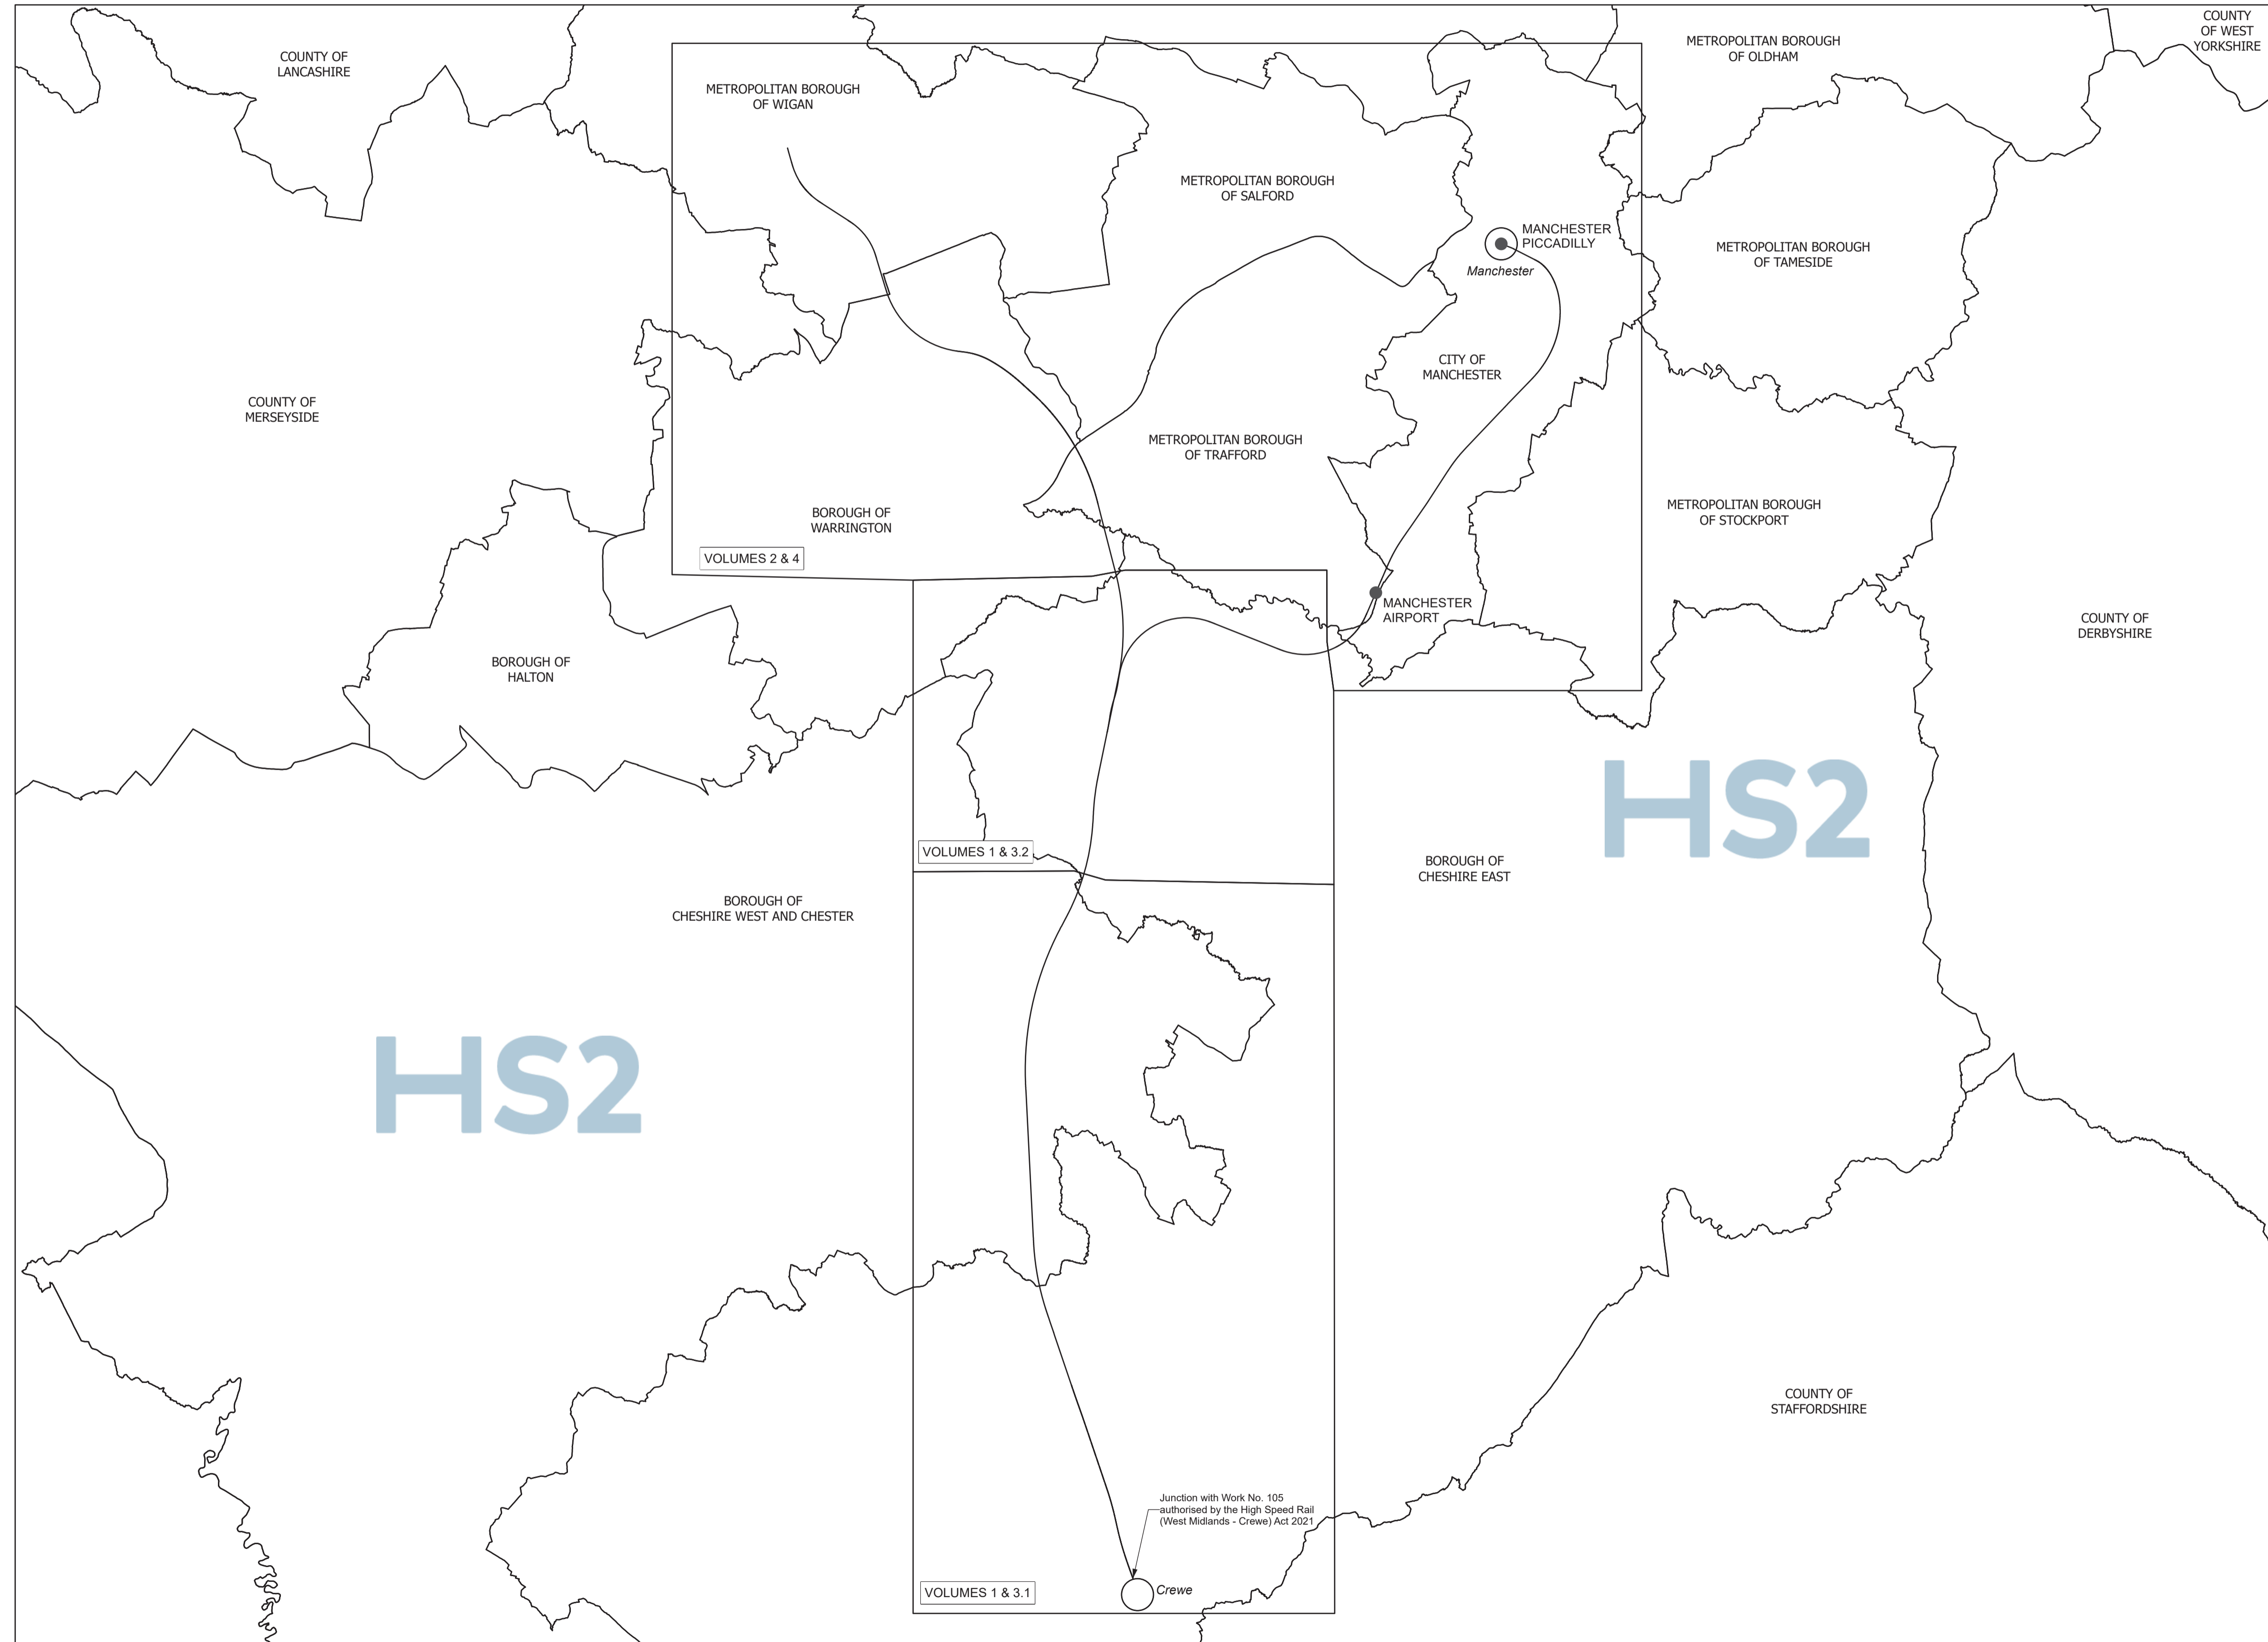

This map is based upon Ordnance Survey material with the permission of Ordnance Survey on behalf of the controller of Her Majesty's Stationery Office Crown copyright. Unauthorised reproduction infringes crown copyright and may lead to prosecution or civil proceedings (Ordnance Survey licence 100049190)

— HS2 CREWE - MANCHESTER ROUTE ● HS2 STATION ○ MAJOR CITY / TOWN

SCHEME DIAGRAM

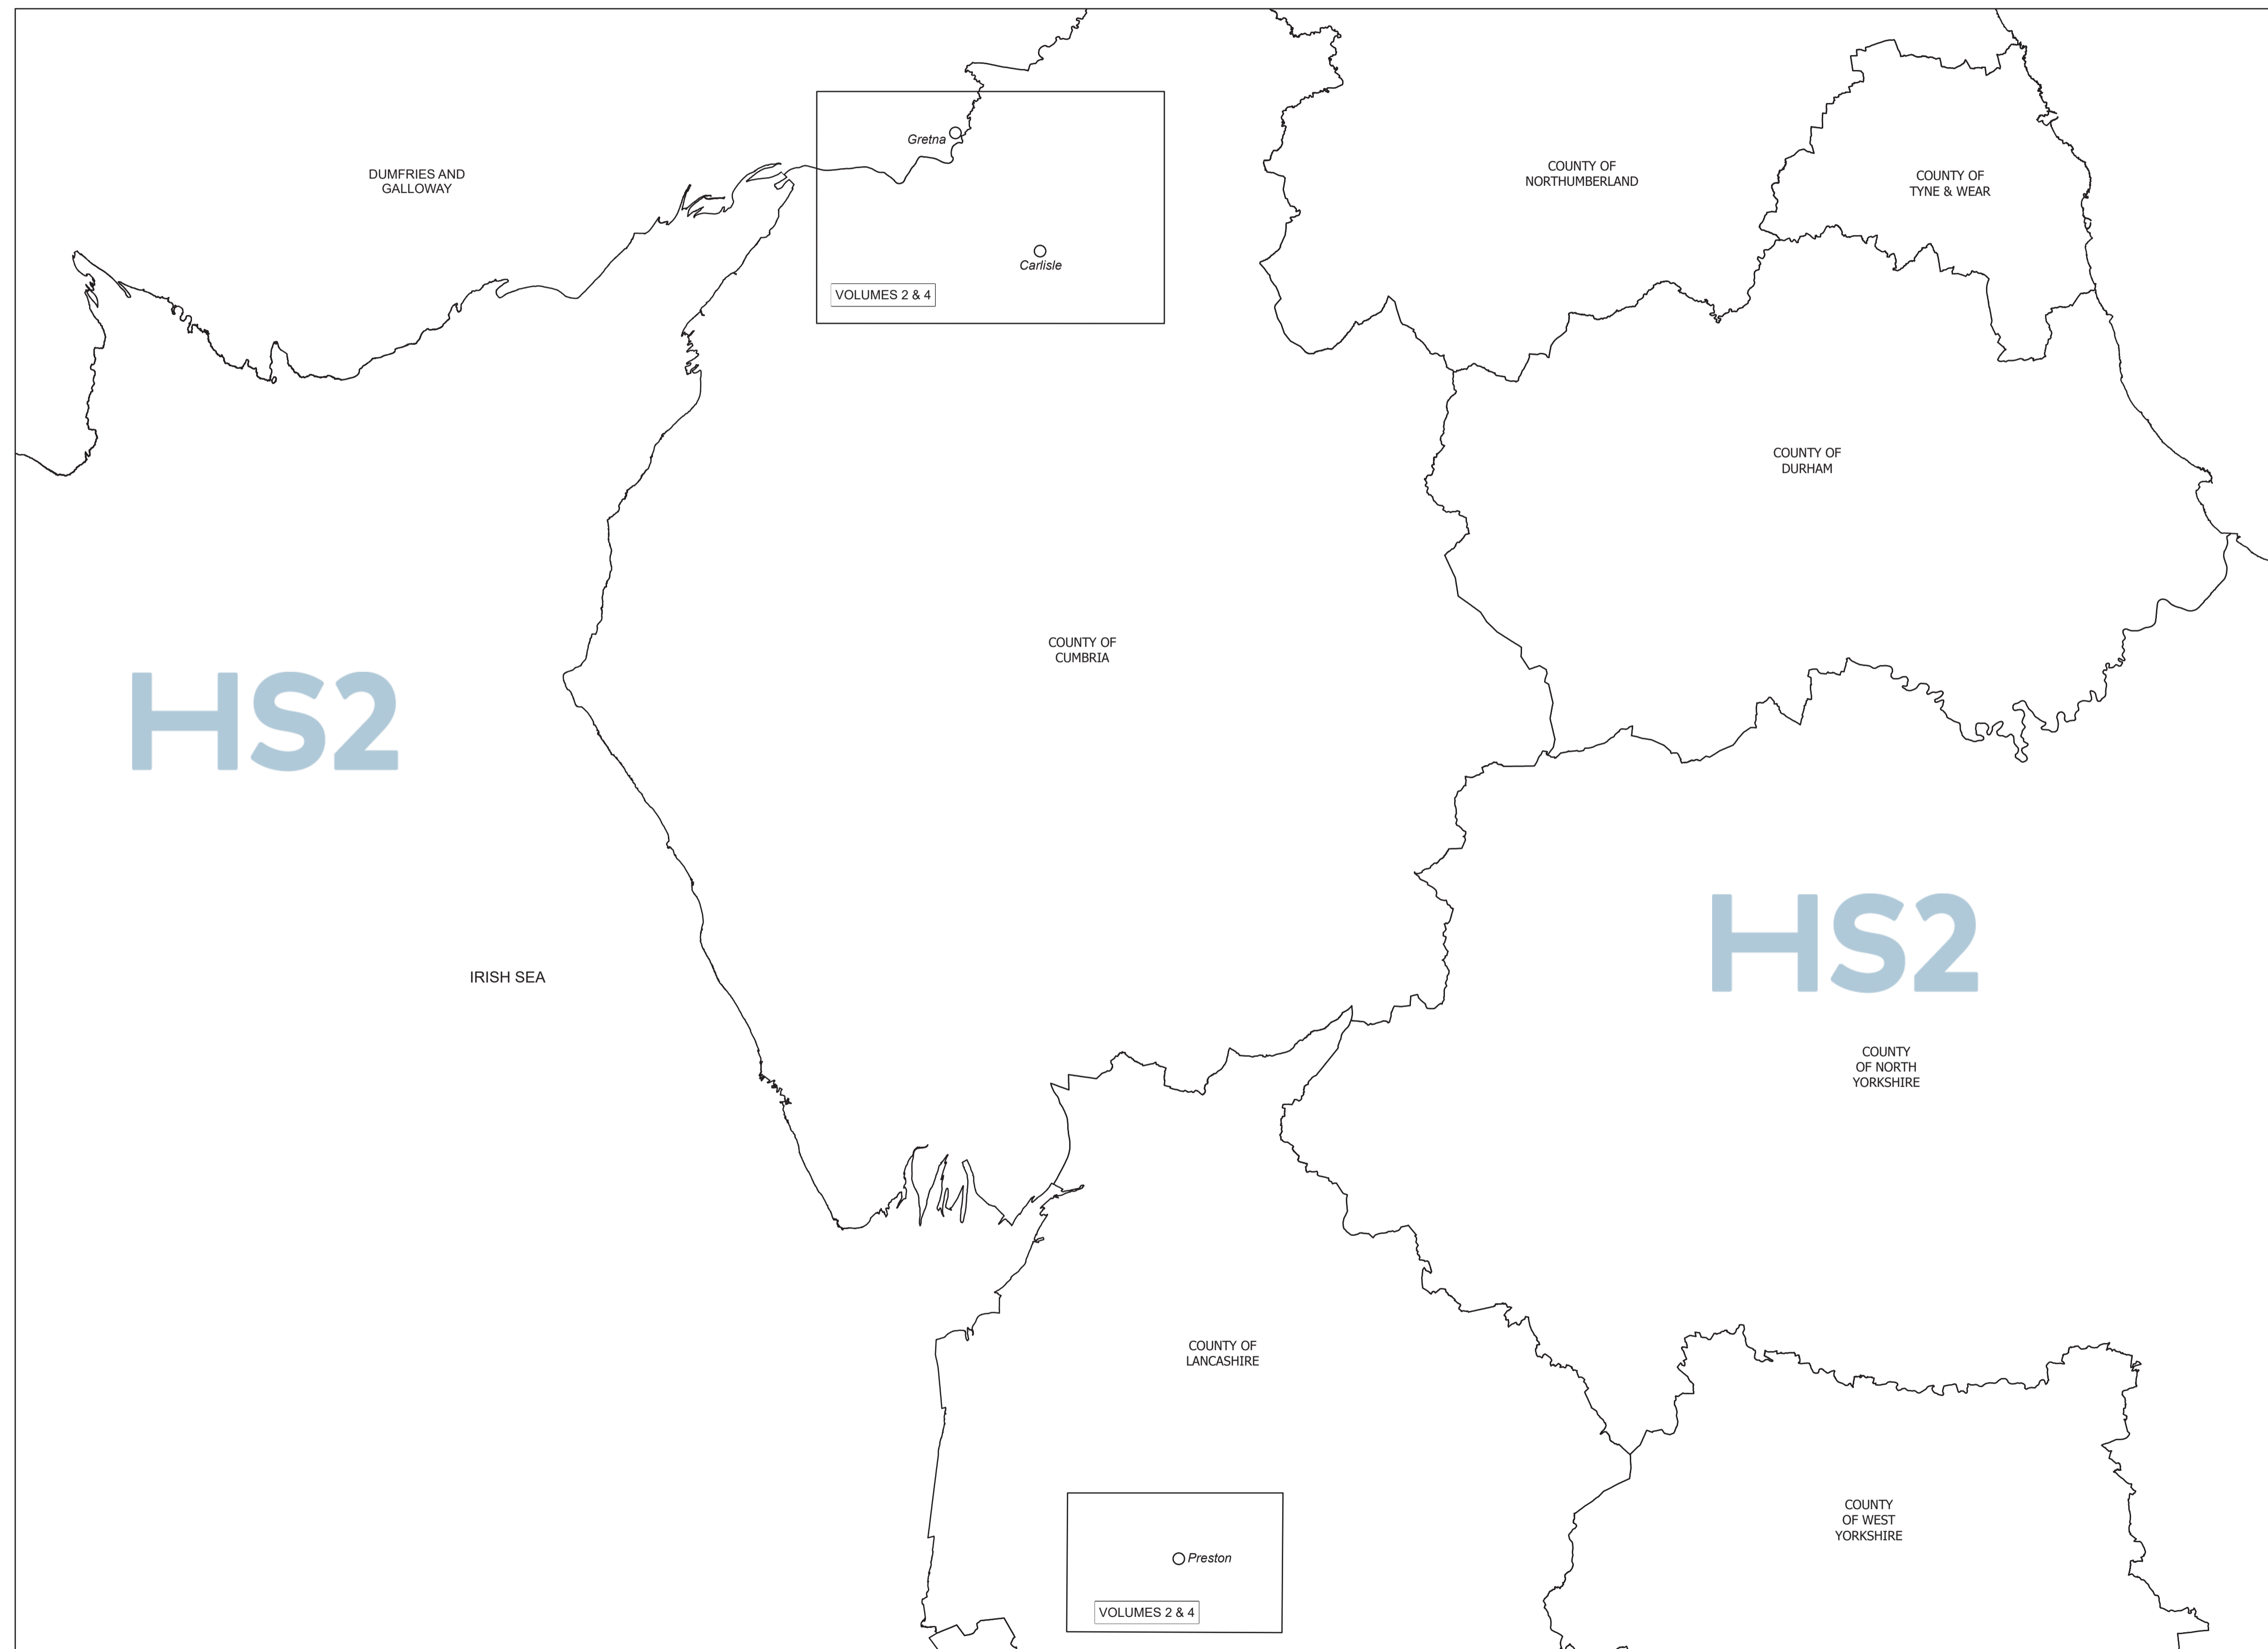

This map is based upon Ordnance Survey material with the permission of Ordnance Survey on behalf of the controller of Her Majesty's Stationery Office Crown copyright. Unauthorised reproduction infringes crown copyright and may lead to prosecution or civil proceedings (Ordnance Survey licence 100049190)

— HS2 CREWE - MANCHESTER ROUTE ● HS2 STATION ○ MAJOR CITY / TOWN

INDEX OF WORKS

		Sheet Numbers	
		Plans	Sections
County of Cheshire - Borough of Warrington			
Work No. 2/96	Realignment of Wilton Lane	2-38, 2-39	4-47
Work No. 2/96A	Access Road	2-38, 2-39	4-47
Work No. 2/96B	Access Road	2-39	4-47
Work No. 2/97	Diversion of a water main	2-38, 2-39	4-47
Work No. 2/97A	Diversion of a water main	2-38	4-47
Work No. 2/98A	Temporary realignment of the A580 East Lancashire Road	2-38	4-48
Greater Manchester - Metropolitan Borough of Wigan			
Work No. 2/55	Railway	2-37, 2-38, 2-40, 2-41, 2-42, 2-43, 2-44	4-33, 4-34, 4-35, 4-36
Work No. 2/96	Realignment of Wilton Lane	2-38	4-47
Work No. 2/97	Diversion of a water main	2-38	4-47
Work No. 2/97A	Diversion of a water main	2-38	4-47
Work No. 2/98	Bridge carrying the A580 East Lancashire Road	2-38	4-48
Work No. 2/98A	Temporary realignment of the A580 East Lancashire Road	2-38, 2-39	4-48
Work No. 2/99	Access Road	2-38, 2-40	4-48
Work No. 2/100	Realignment of Carr Brook partly on aqueduct	2-38, 2-40	4-48
Work No. 2/101	Access Road	2-40	4-49
Work No. 2/102	Bridge carrying the A572 Newton Road	2-40	4-49
Work No. 2/102A	Temporary realignment of the A572 Newton Road	2-40	4-49
Work No. 2/103	Diversion of Small Brook	2-40	4-49
Work No. 2/104	Realignment of Sandy Lane and Byrom Lane	2-40	4-49
Work No. 2/105	Diversion of a gas main	2-41	4-49
Work No. 2/106	Realignment of Slag Lane	2-41	4-51
Work No. 2/106A	Access Road	2-41	4-49
Work No. 2/106B	Road	2-41	4-49
Work No. 2/107	Access Road	2-41	4-50
Work No. 2/107A	Access Road	2-41	4-50
Work No. 2/108	Realignment of the A573 Wigan Road and the A573 Aye Bridge Road	2-42, 2-43	4-50
Work No. 2/108A	Realignment of the A573 Wigan Road	2-42	4-51
Work No. 2/108B	Access Road	2-42, 2-43	4-51
Work No. 2/108C	Access Road	2-43	4-51
Work No. 2/108D	Access Road	2-43	4-51
Work No. 2/108E	Access Road	2-43	4-51
Work No. 2/108F	Realignment of the A573 Aye Bridge Road	2-43	4-51
Work No. 2/109	Access Road	2-42, 2-43	4-51
Work No. 2/110	Railway	2-43, 2-44	4-52
Work No. 2/110A	Railway	2-43, 2-44	4-53
Work No. 2/111	Diversion of a gas main	2-43	4-53
Work No. 2/112	Access Road	2-43	4-53
Work No. 2/113	Diversion of Nan Holes Brook	2-43	4-53
Work No. 2/114	Railway	2-43, 2-44	4-54
Work No. 2/115	Realignment of Hey Brook	2-43	4-54
Work No. 2/116	Temporary bridge over Coffin Lane Brook	2-44	4-54
Work No. 2/116A	Footbridge over Coffin Lane Brook	2-44	4-54
Work No. 2/117	Access Road	2-44	4-54
Work No. 2/118	Railway	2-44, 2-45	4-55
Work No. 2/119	Realignment of the A58 Lilly Lane, the A58 Warrington Road and the A573 Warrington Road	2-45	4-55
County of Lancashire - Borough of South Ribble			
Work No. 2/120	Railway	2-46	4-56
County of Lancashire - City of Preston			
Work No. 2/120	Railway	2-46	4-56
County of Cumbria - City of Carlisle			
Work No. 2/121	Railway	2-47	4-57
Dumfries and Galloway			
Work No. 2/122	Access Road	2-48	4-58
Work No. 2/123	Railway	2-48, 2-49, 2-50	4-58, 4-59
Work No. 2/124	Access Road	2-49	4-60
Work No. 2/125	Access Road	2-49	4-59
Work No. 2/126	Access Road	2-49	4-59
Work No. 2/127	Watercourse realignment	2-49	4-60
Work No. 2/127A	Diversion of Ewes Burn	2-49, 2-50	4-60
Work No. 2/128	Railway	2-49, 2-50	4-61
Work No. 2/129	Railway	2-49, 2-50	4-62
Work No. 2/130	Realignment of the B7076	2-49, 2-50	4-62
Work No. 2/131	Access Road	2-50	4-62


SECTIONS

FOR PLAN OF WORK SEE SHEET Nos. 2-01 and 2-02

IN PARLIAMENT - SESSION 2021-22


HIGH SPEED RAIL
(CREWE - MANCHESTER)

Work No. 2/1 (Railway)

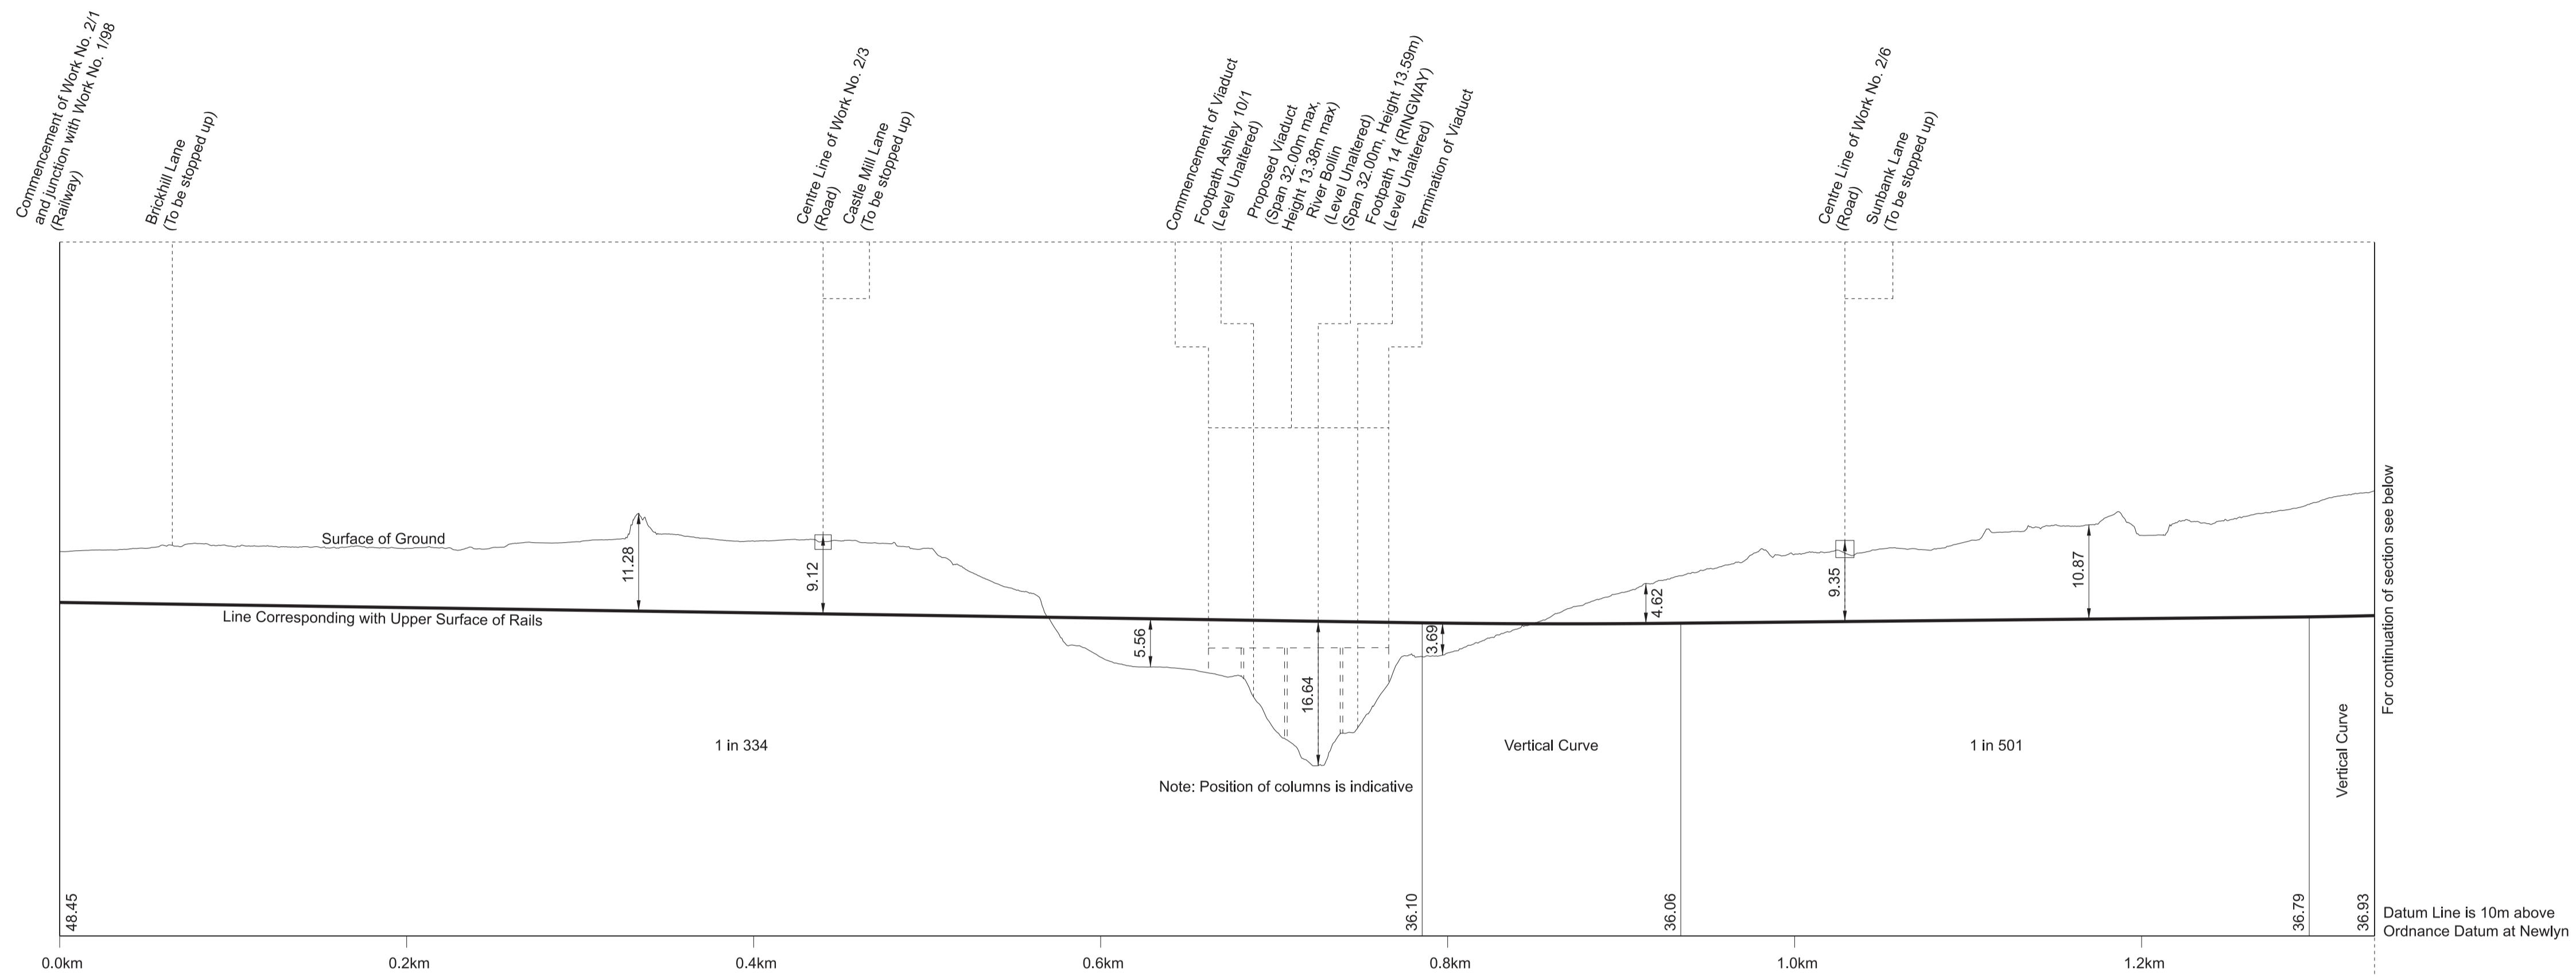



For continuation of section see below

Datum Line is 10m above Ordnance Datum at Newlyn

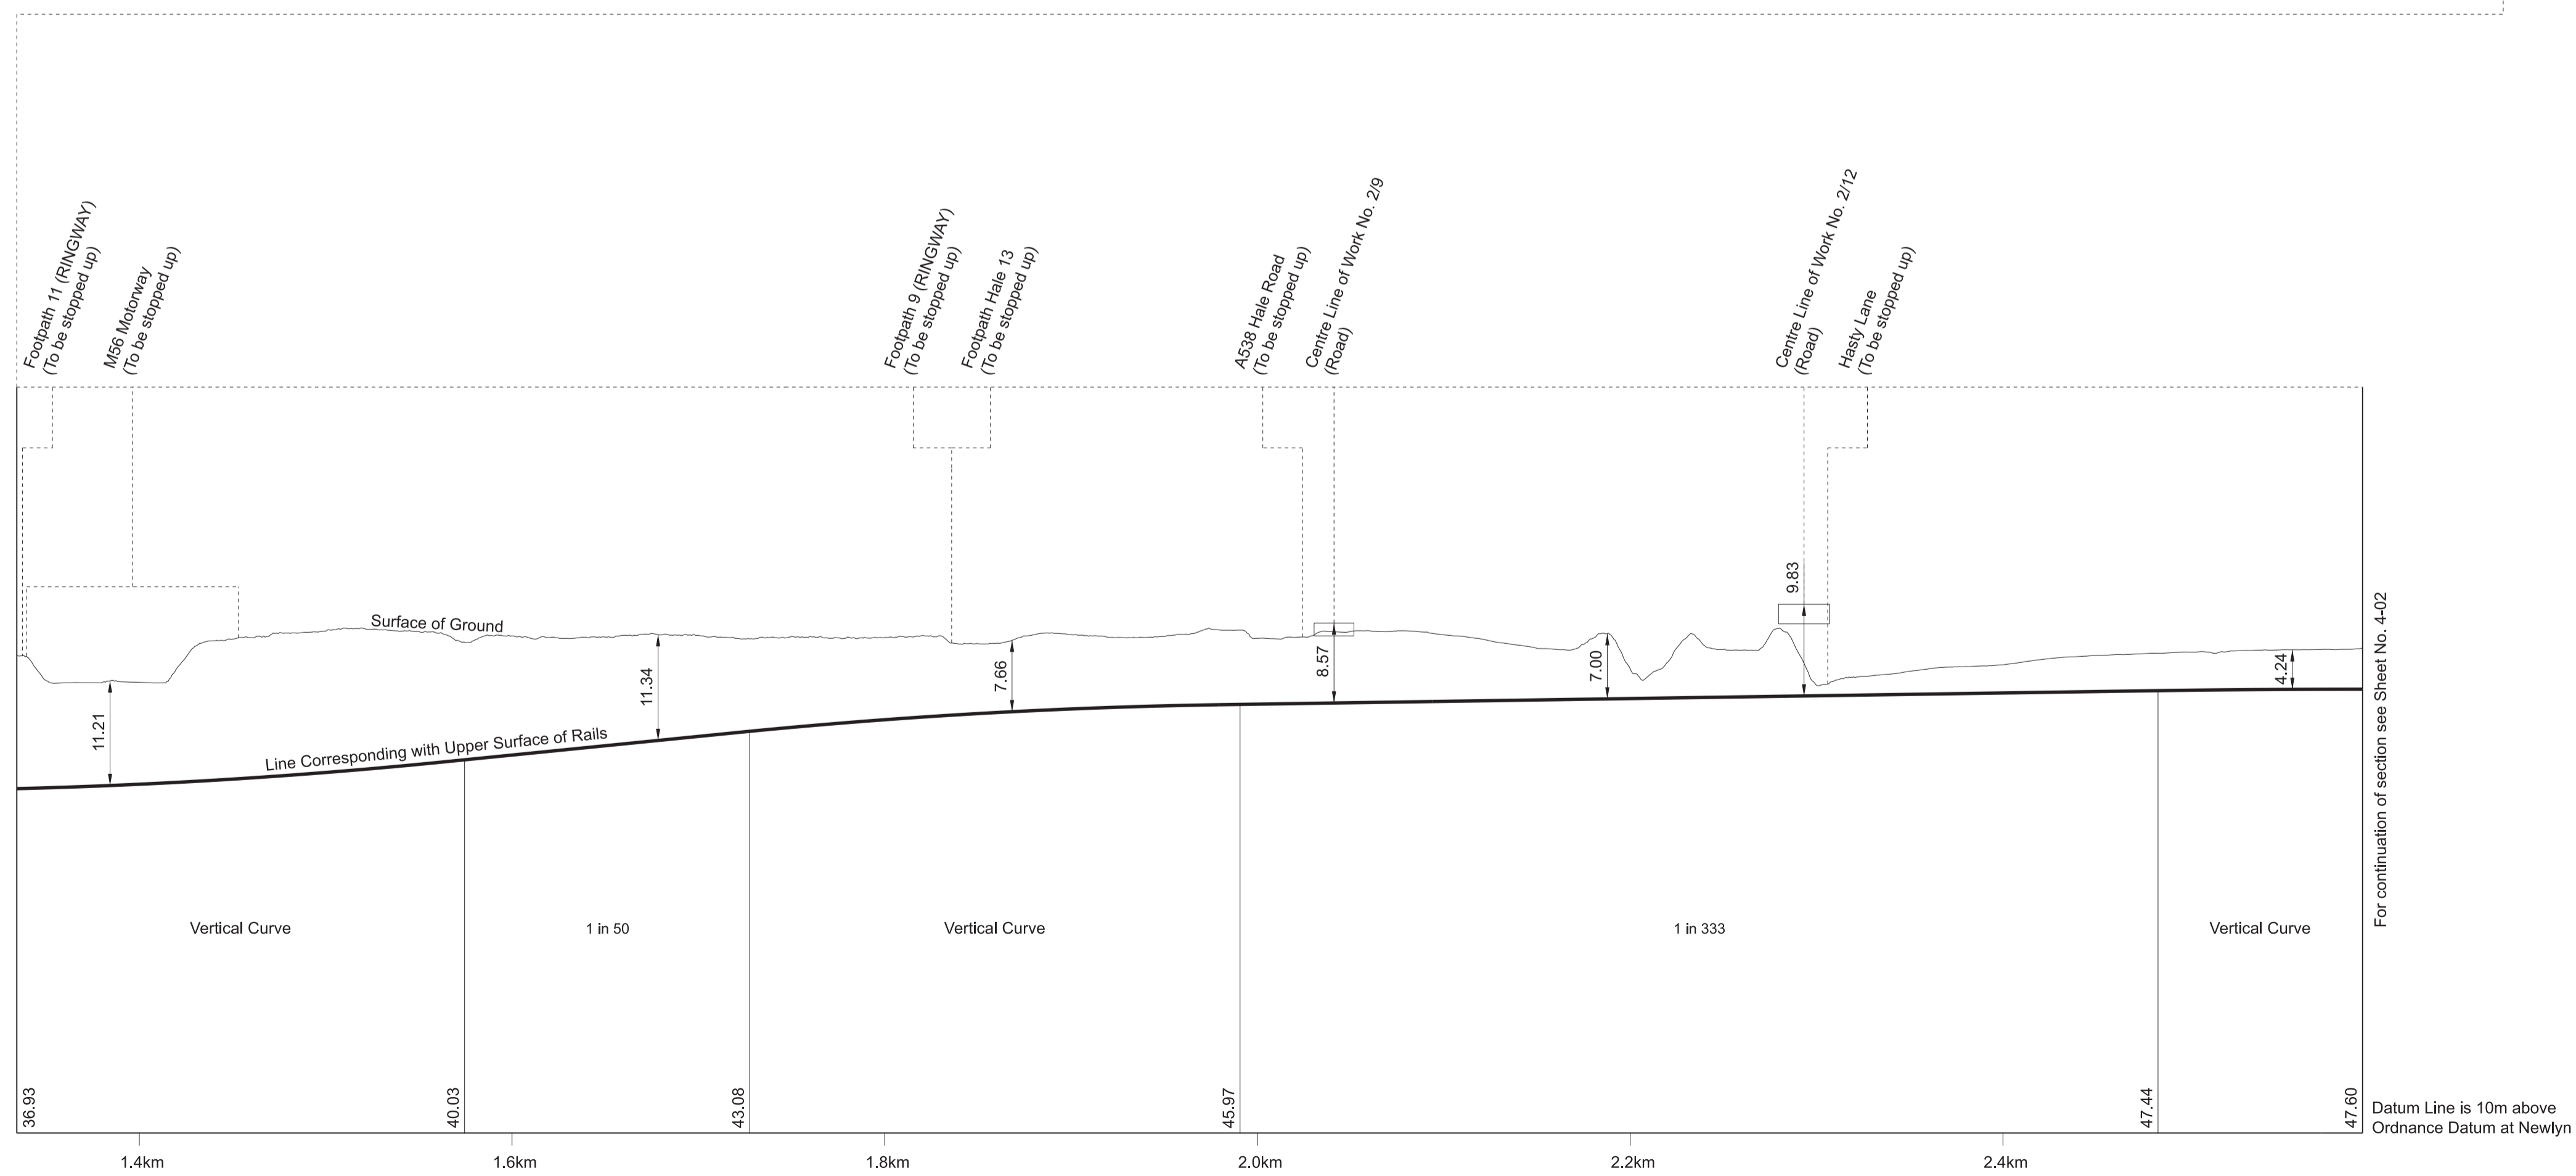


For continuation of section see Sheet No. 4-02

Datum Line is 10m above Ordnance Datum at Newlyn

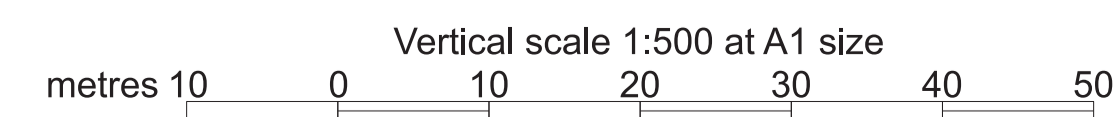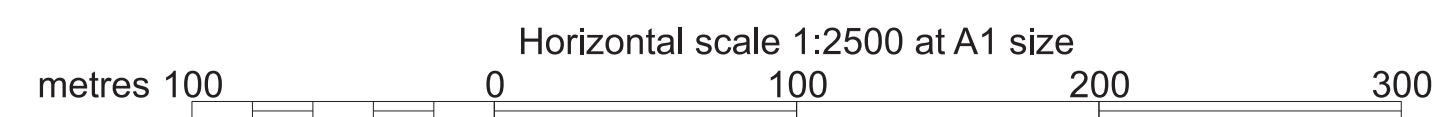


SECTIONS


WORK No. 2/1
FOR PLAN OF WORK SEE SHEET No. 2-04

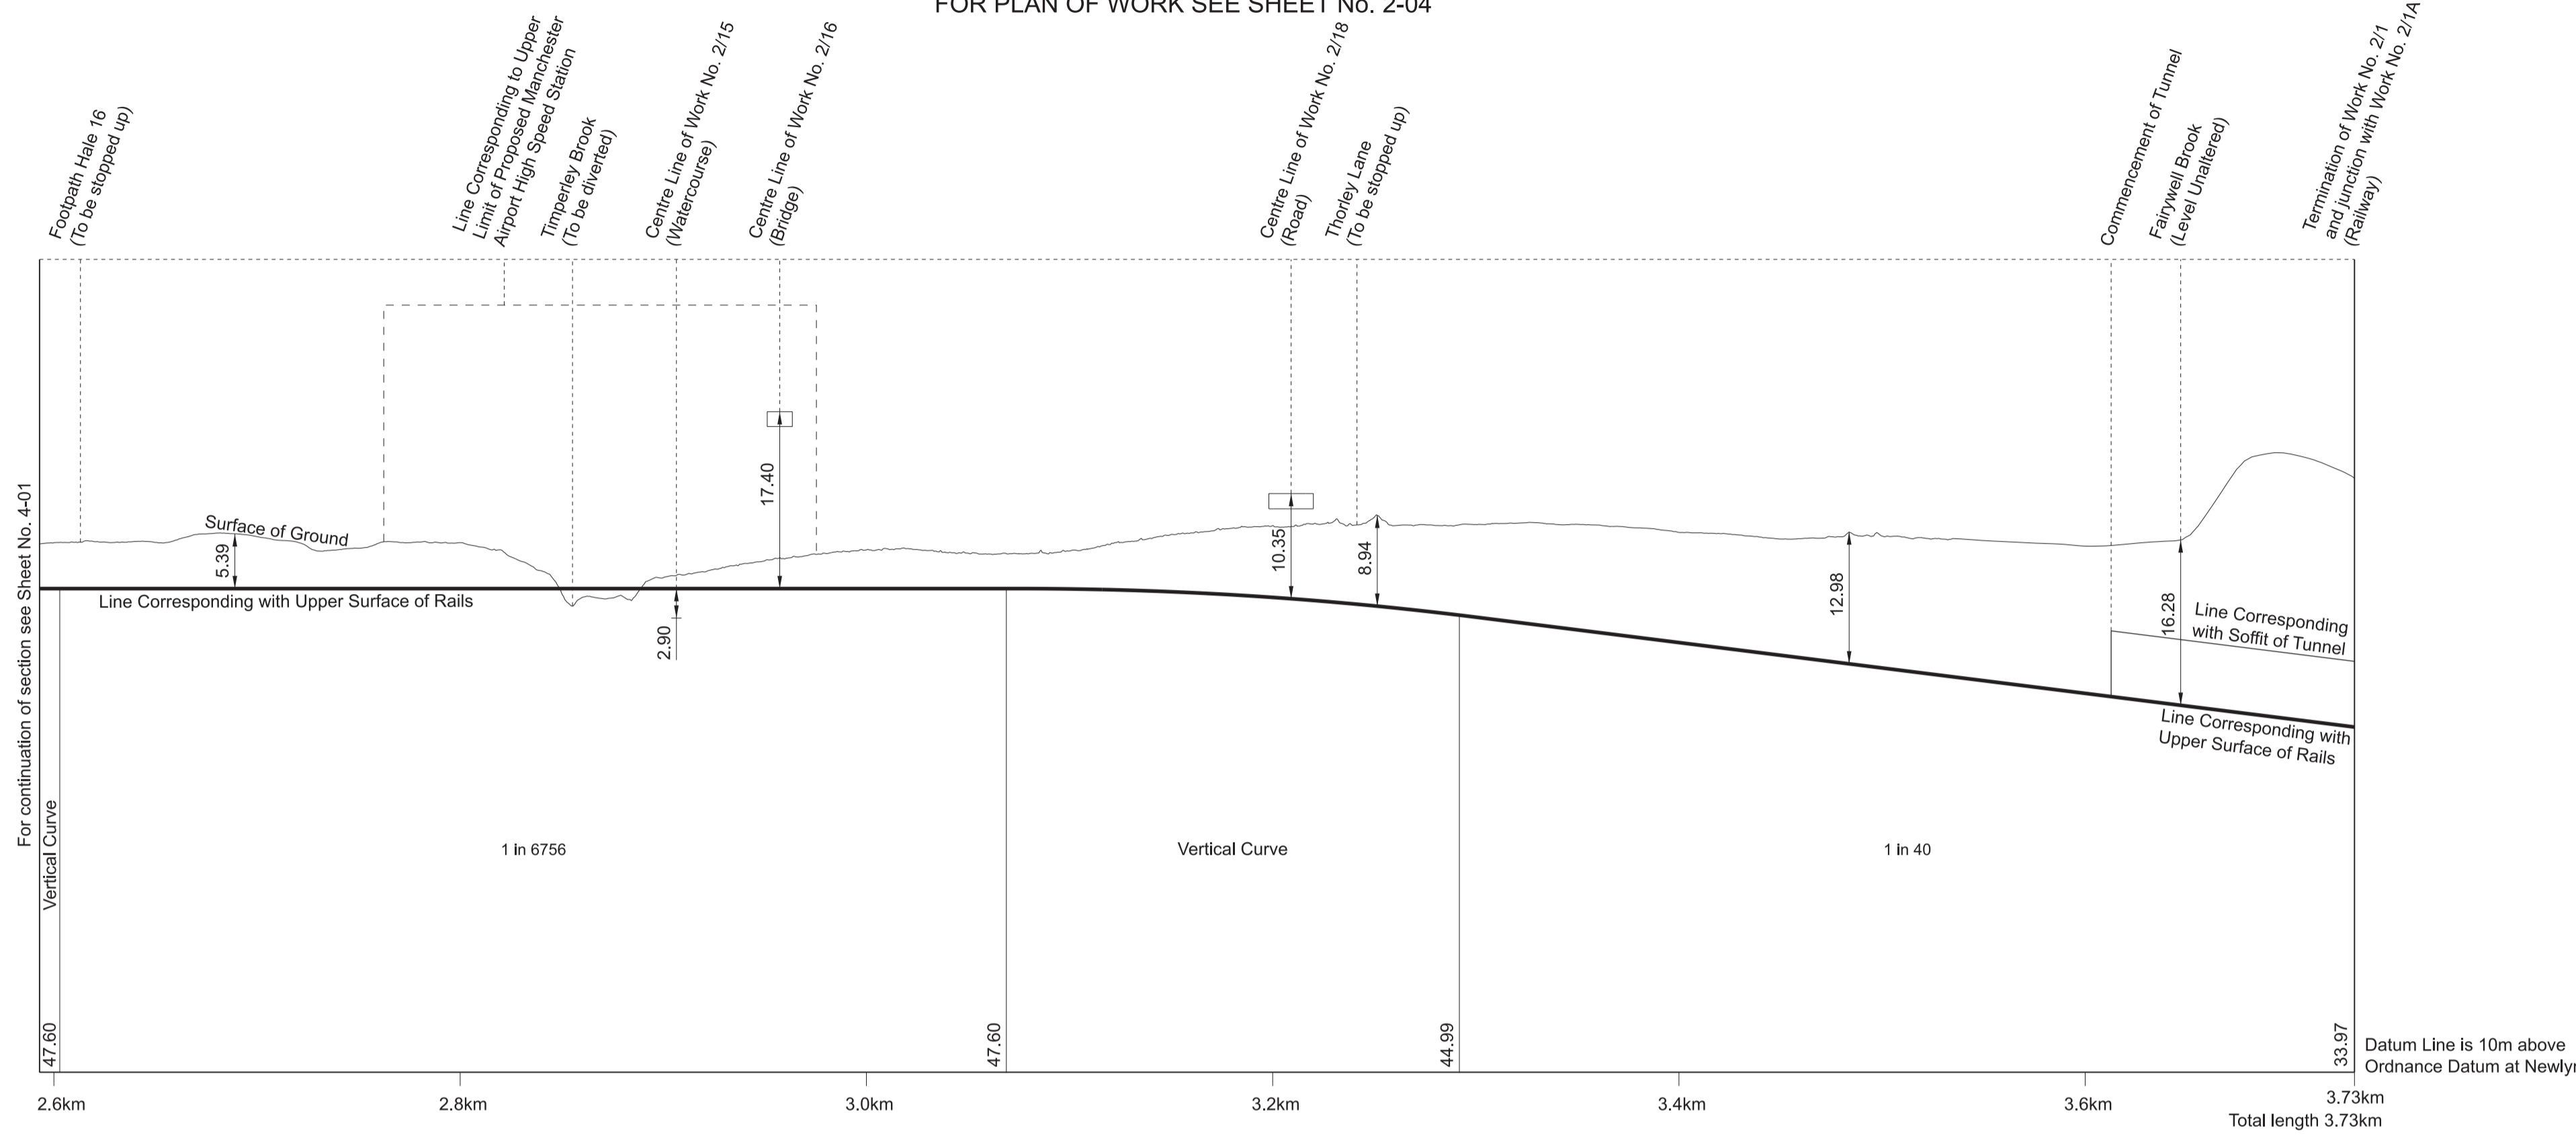


WORK No. 2/2
FOR PLAN OF WORK SEE SHEET No. 2-01

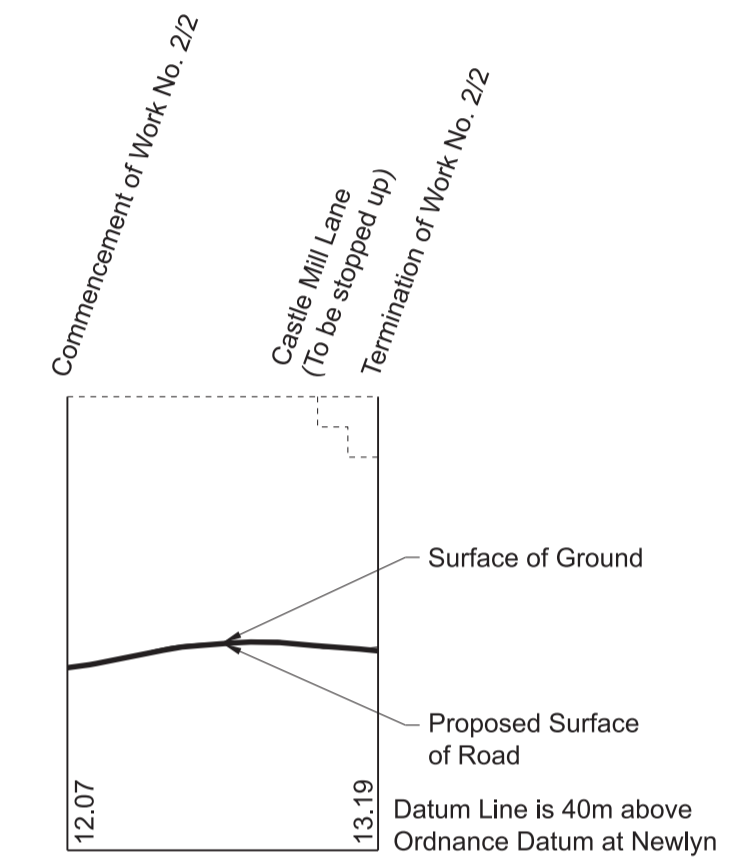


WORK No. 2/3
FOR PLAN OF WORK SEE SHEET No. 2-01

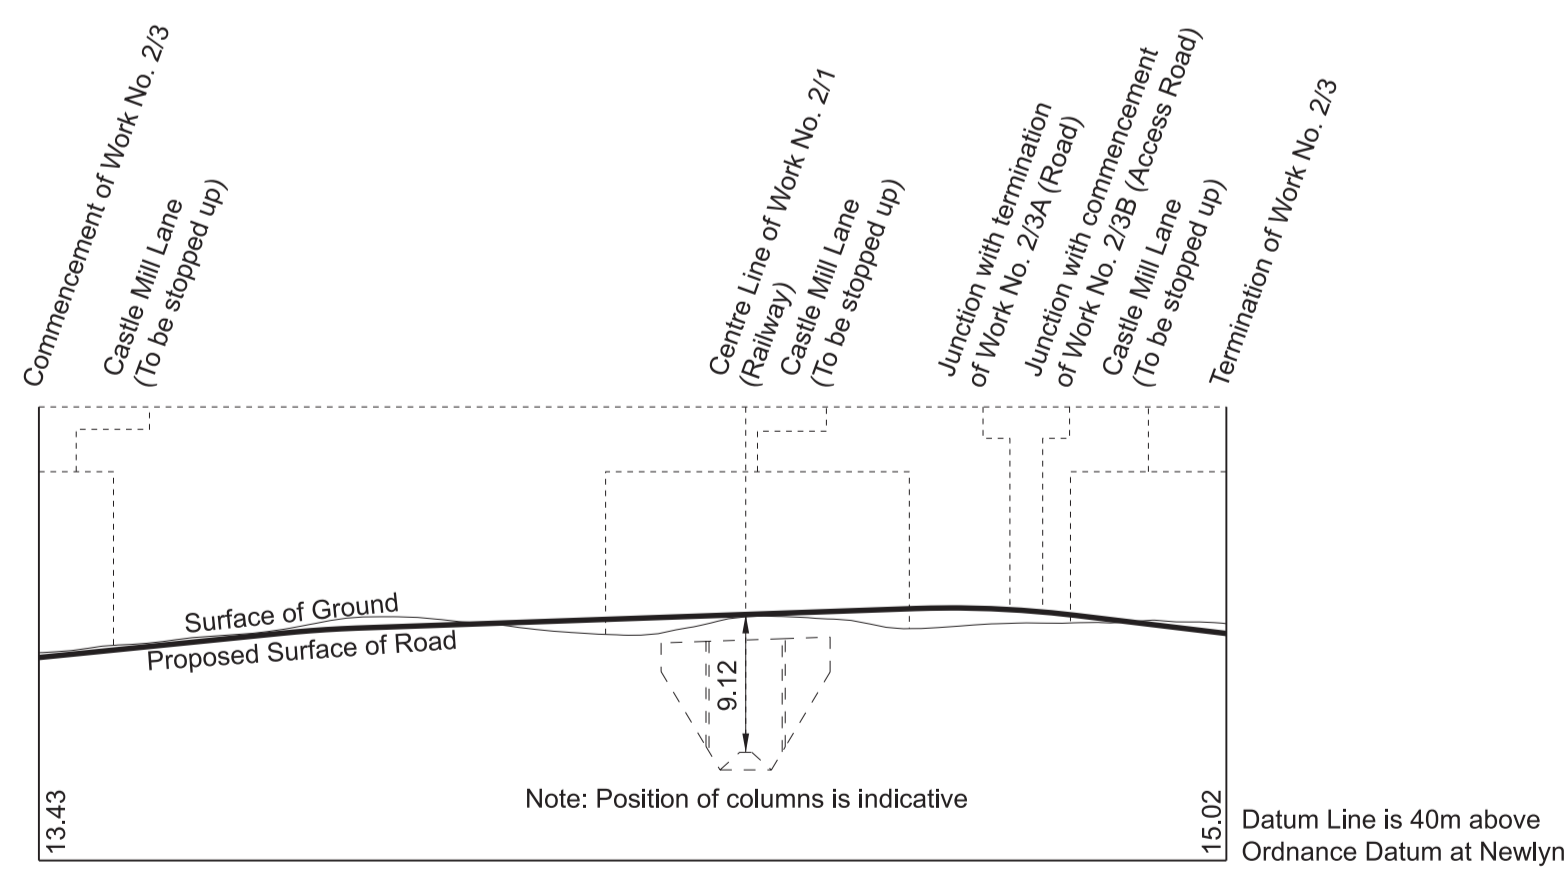




WORK No. 2/3A
FOR PLAN OF WORK SEE SHEET No. 2-01

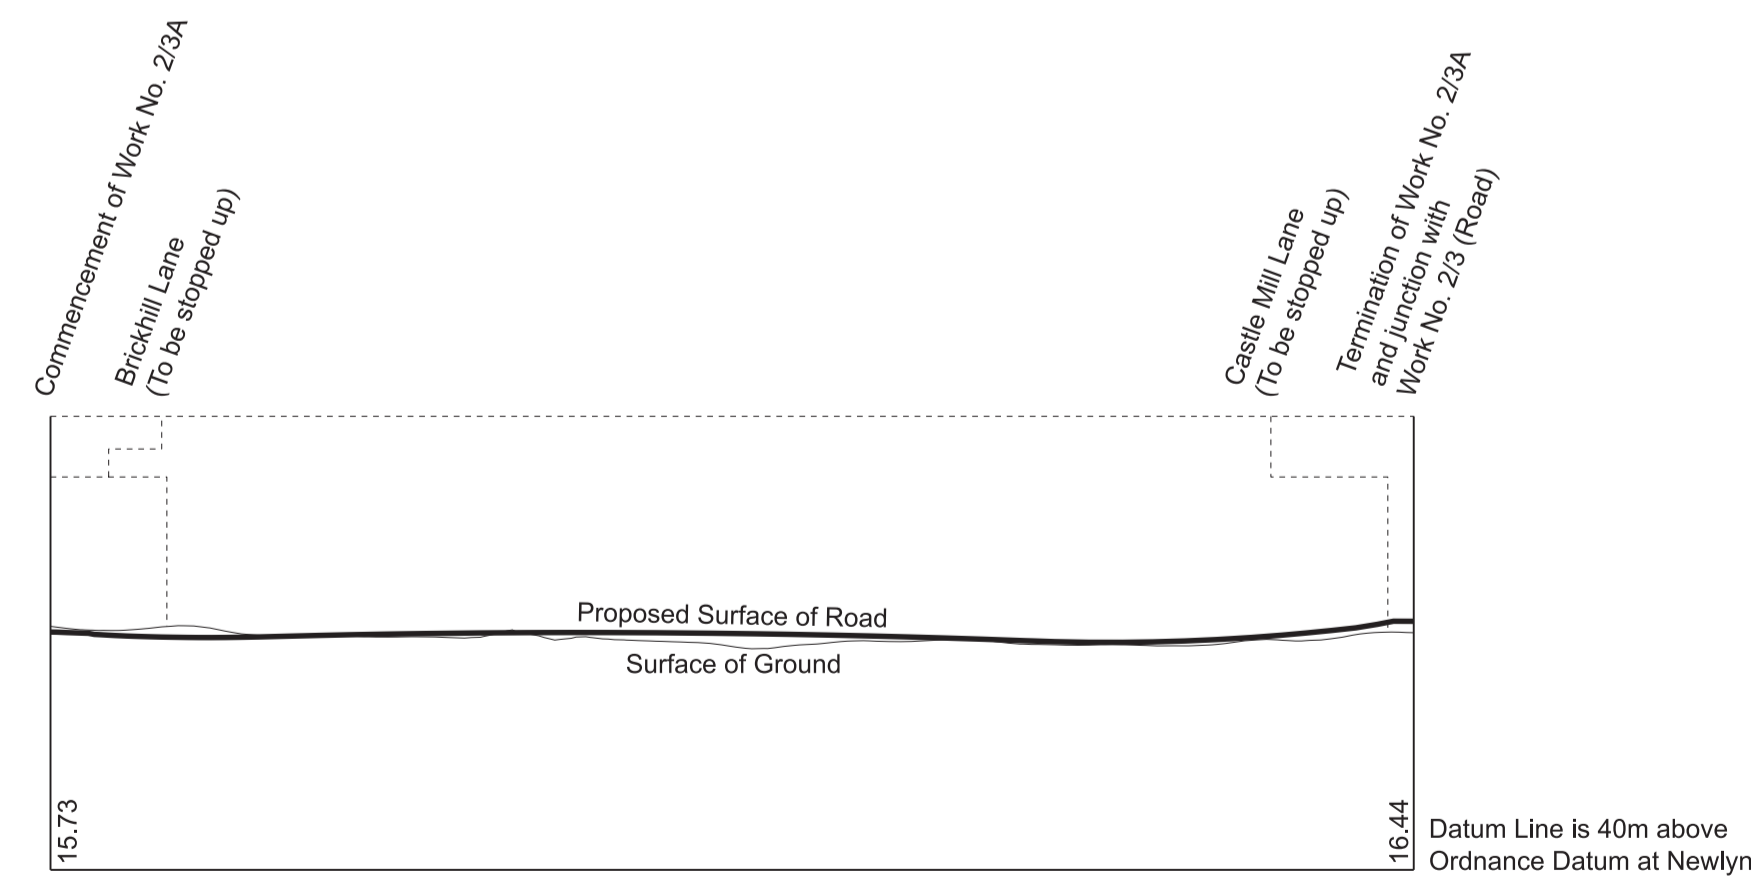

WORK No. 2/3B
FOR PLAN OF WORK SEE SHEET No. 2-01

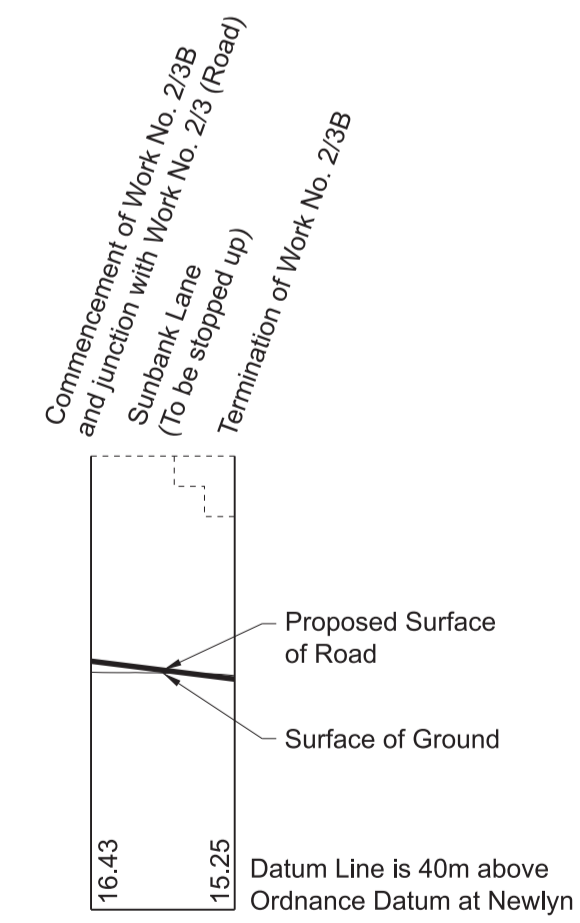


WORK No. 2/4
FOR PLAN OF WORK SEE SHEET No. 2-01

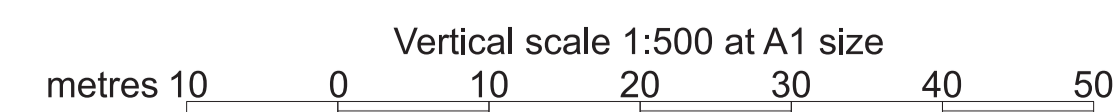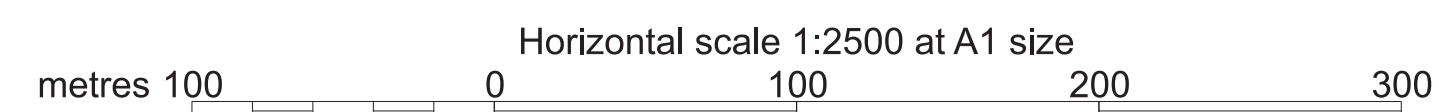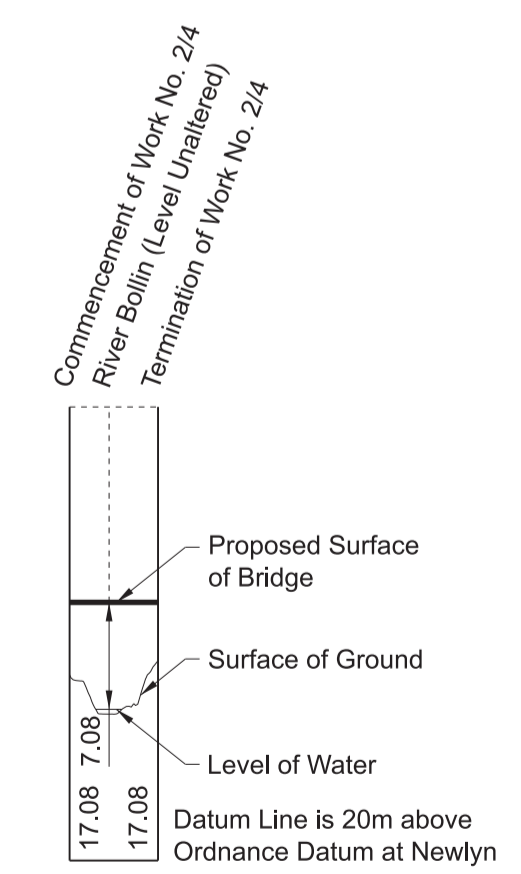


SECTIONS

IN PARLIAMENT - SESSION 2021-22
 HIGH SPEED RAIL
 (CREWE - MANCHESTER)
 Work No. 2/5 (Temporary Road)
 Works Nos. 2/6A, 2/6B, 2/6C (Access Roads)
 Works Nos. 2/6, 2/7, 2/8 (Roads)


WORK No. 2/5
 FOR PLAN OF WORK SEE SHEET Nos. 2-01 and 2-02

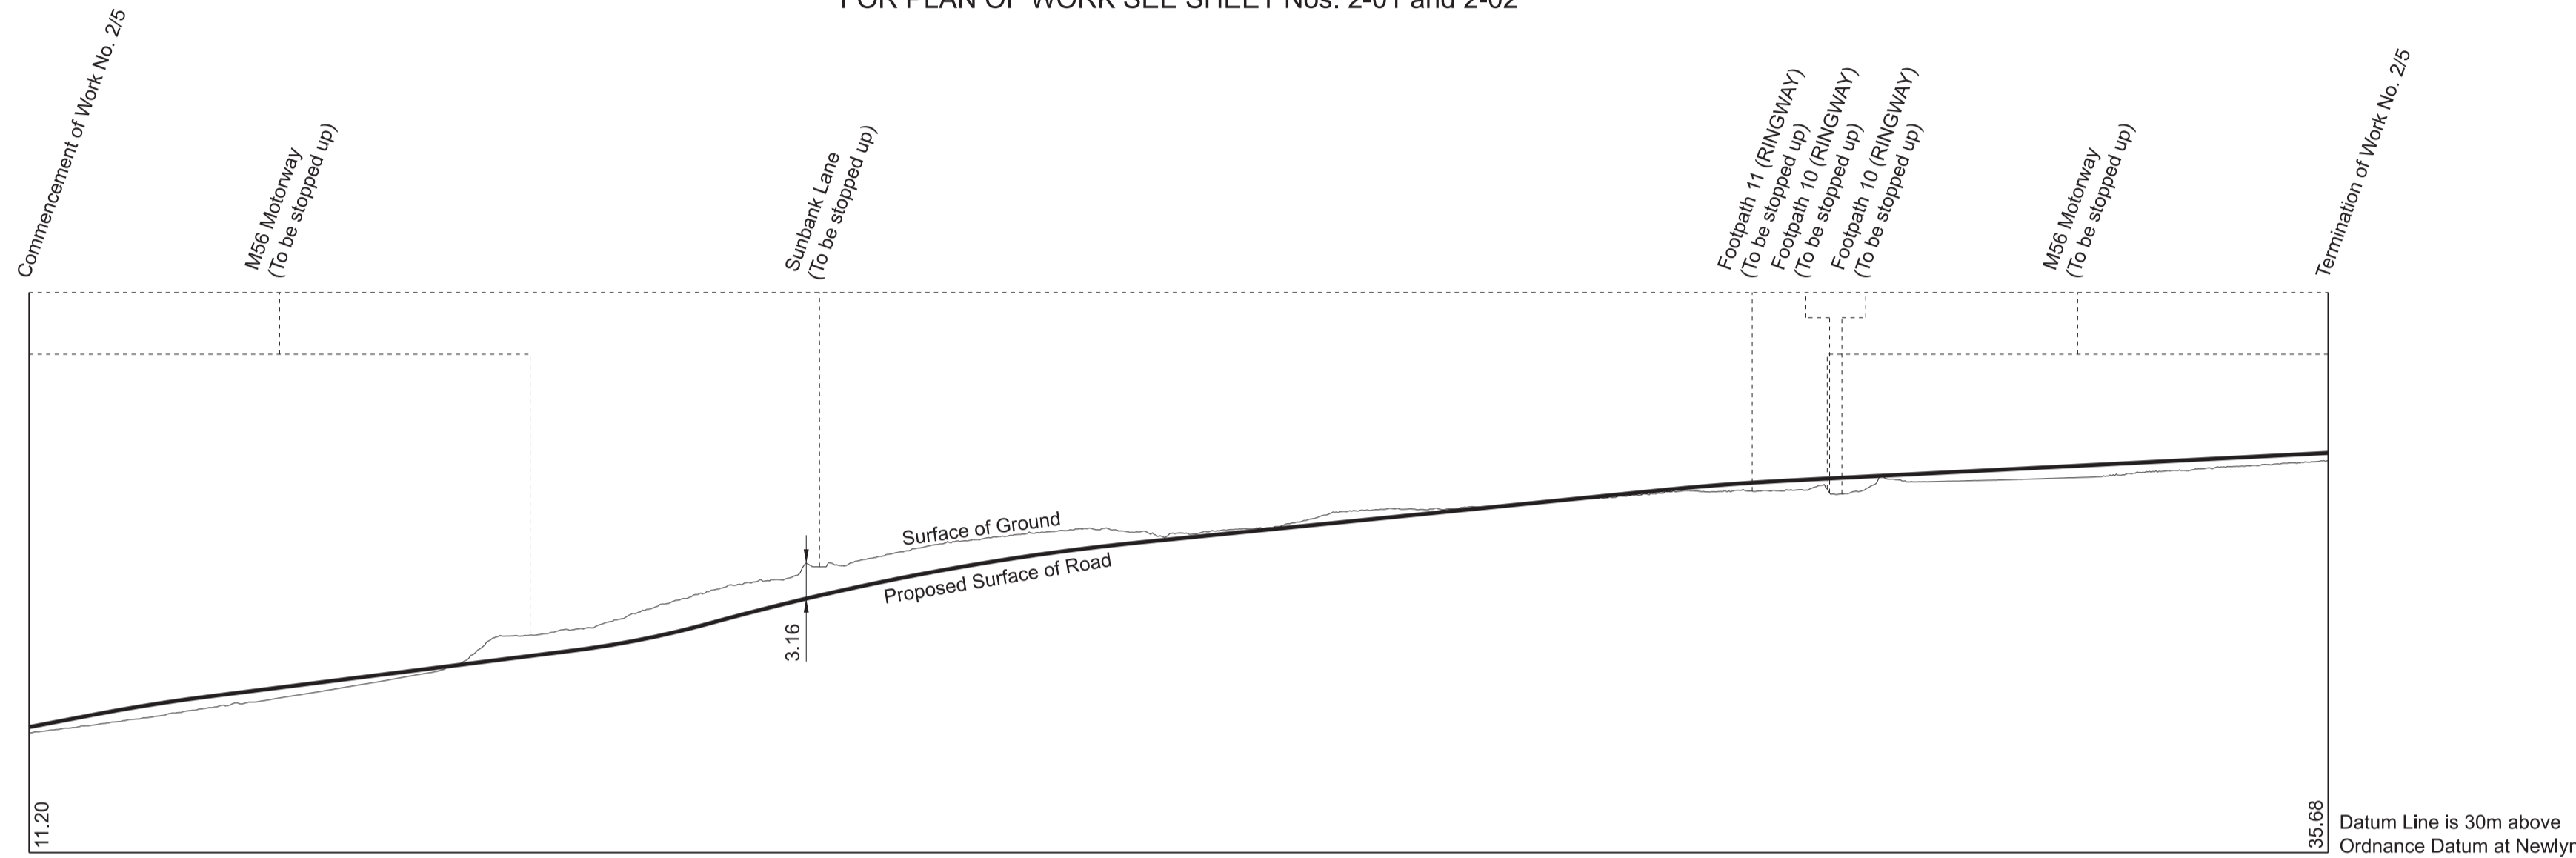


WORK No. 2/6
 FOR PLAN OF WORK SEE SHEET No. 2-01

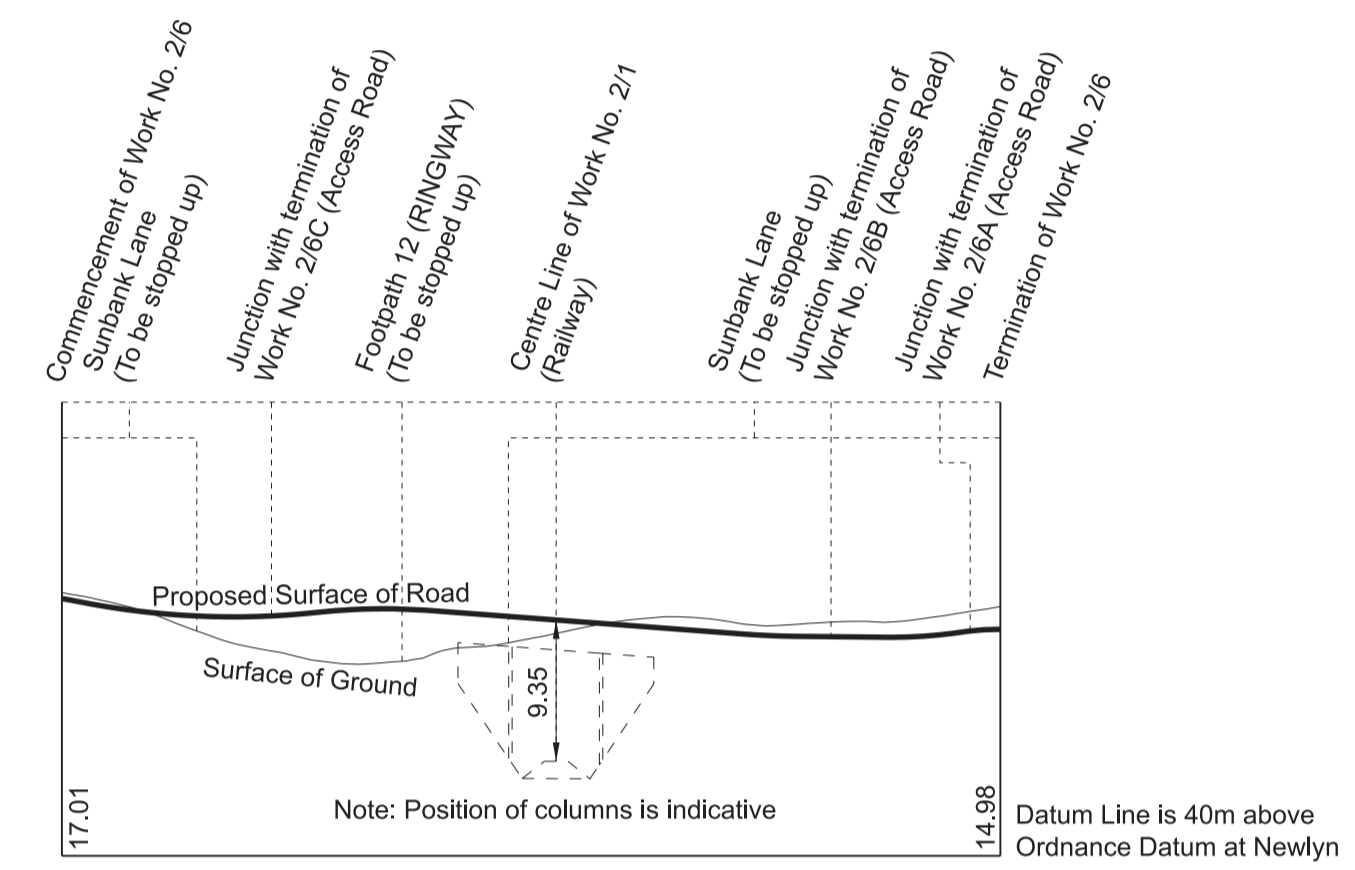


WORK No. 2/6A
 FOR PLAN OF WORK
 SEE SHEET No. 2-01

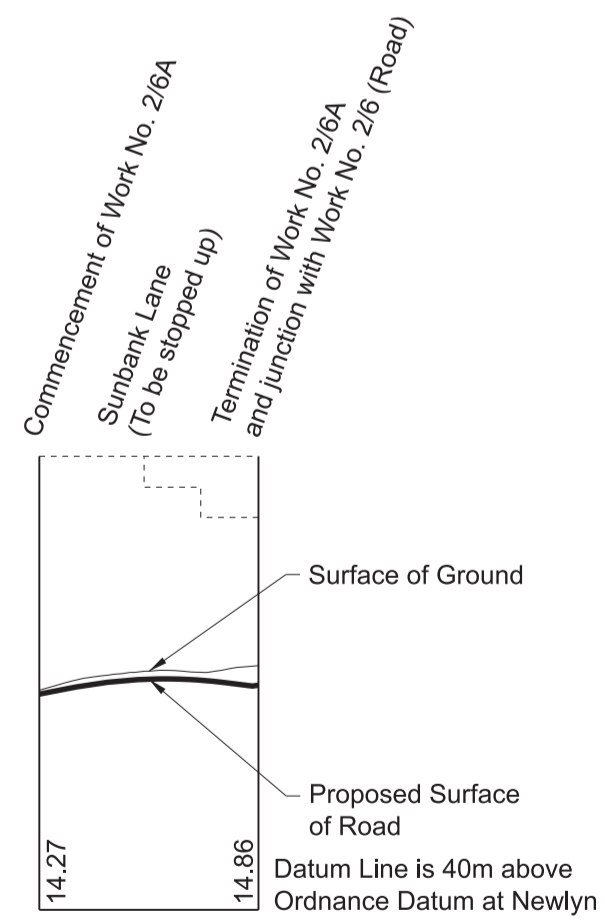


WORK No. 2/6B
 FOR PLAN OF WORK
 SEE SHEET No. 2-01

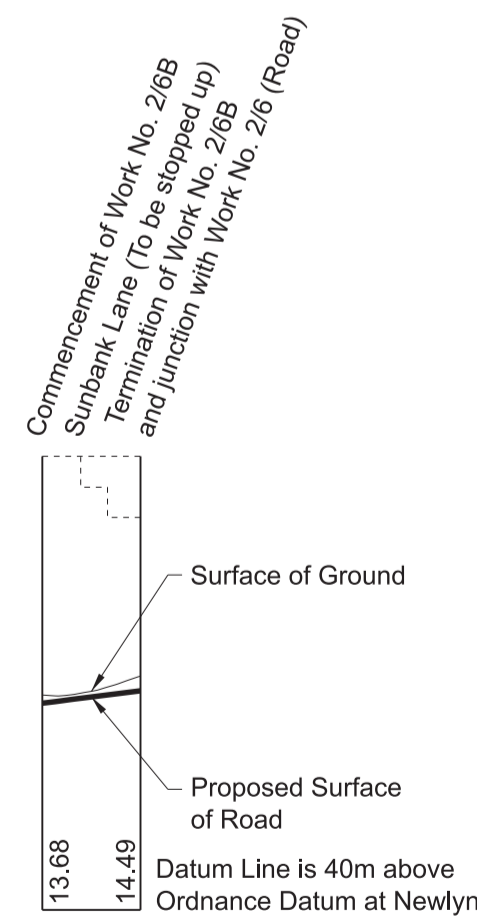




WORK No. 2/6C
 FOR PLAN OF WORK
 SEE SHEET No. 2-01

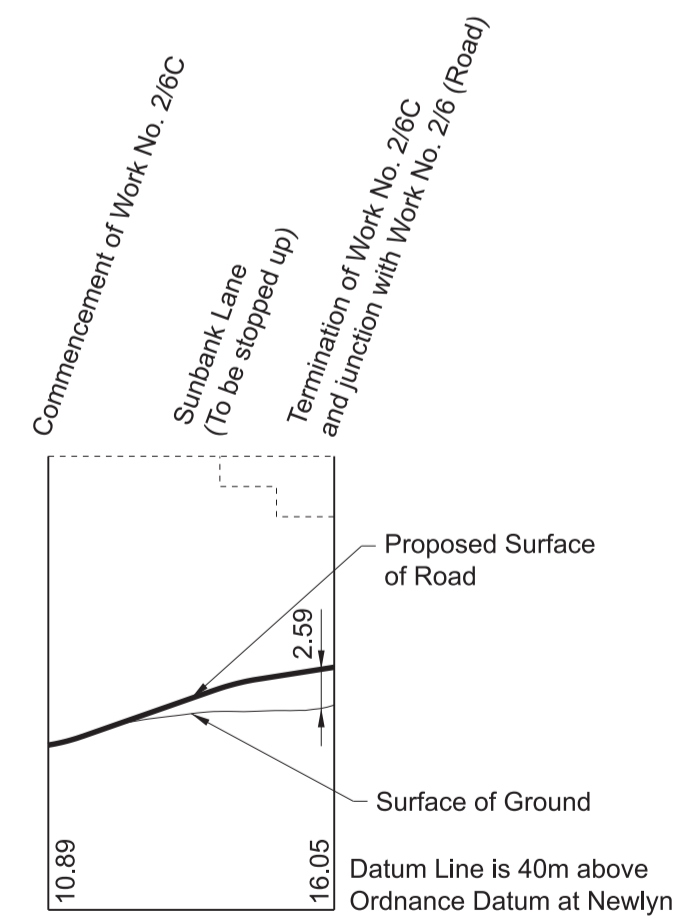

WORK No. 2/7
 FOR PLAN OF WORK SEE SHEET No. 2-03

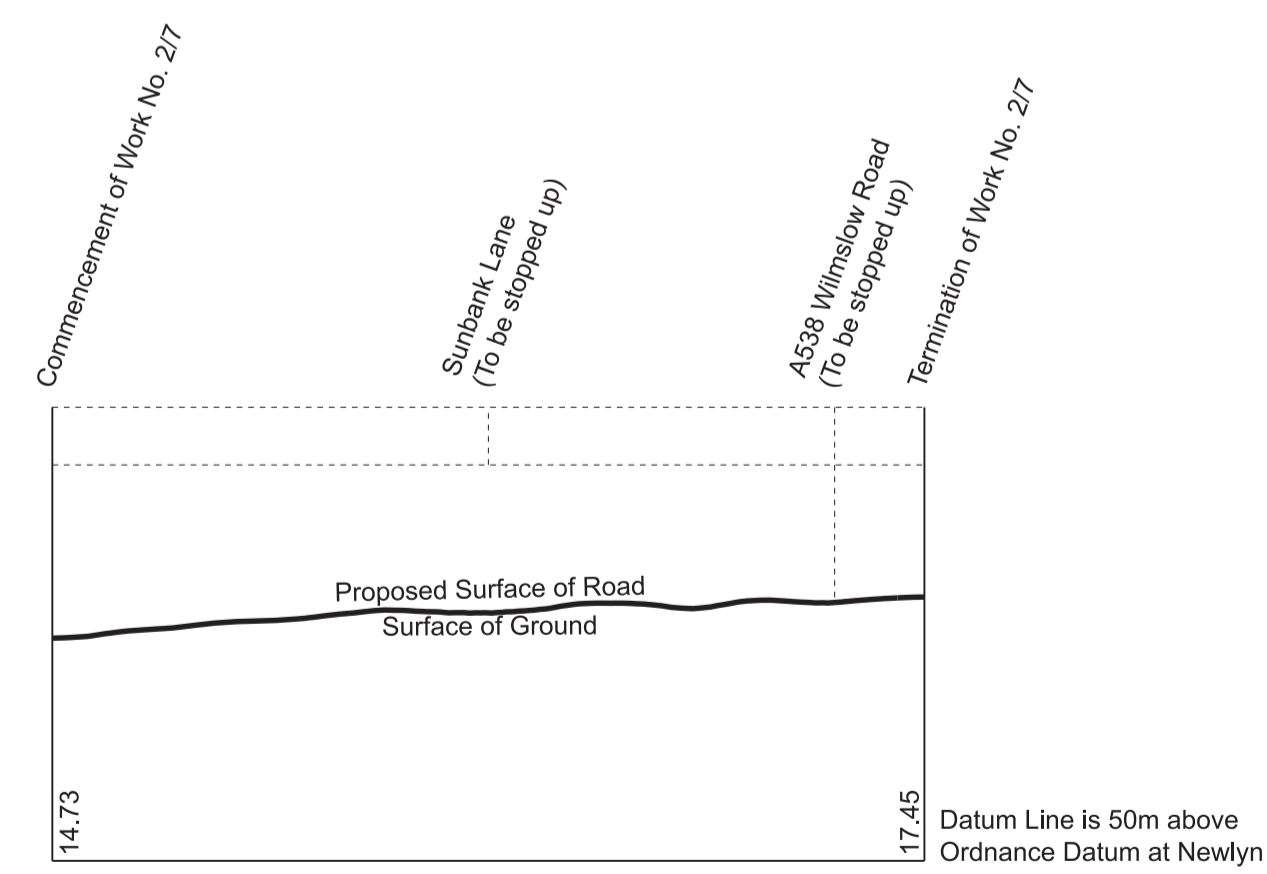


WORK No. 2/8
 FOR PLAN OF WORK
 SEE SHEET No. 2-03

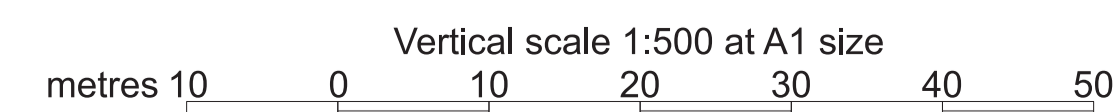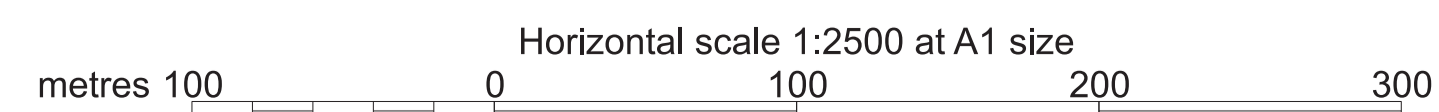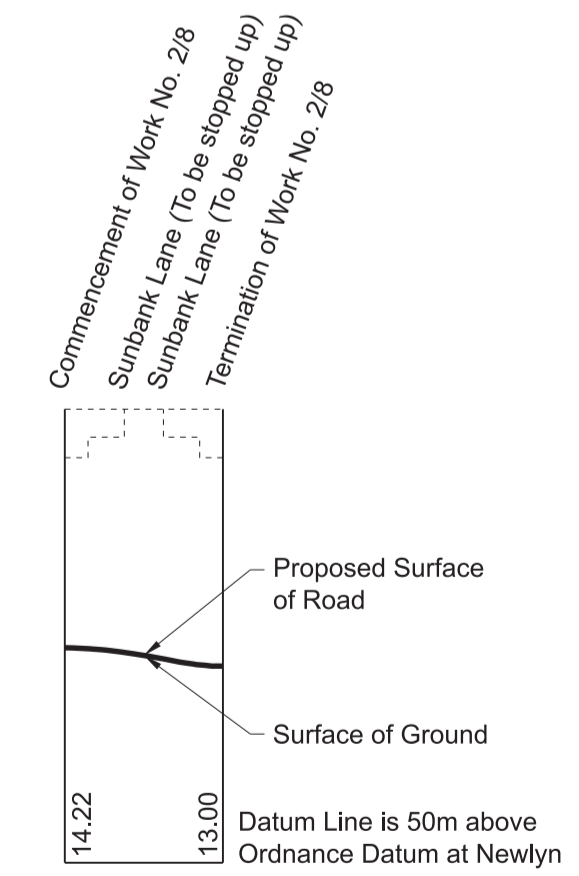


SECTIONS


WORK No. 2/9
FOR PLAN OF WORK SEE SHEET Nos. 2-02 and 2-03

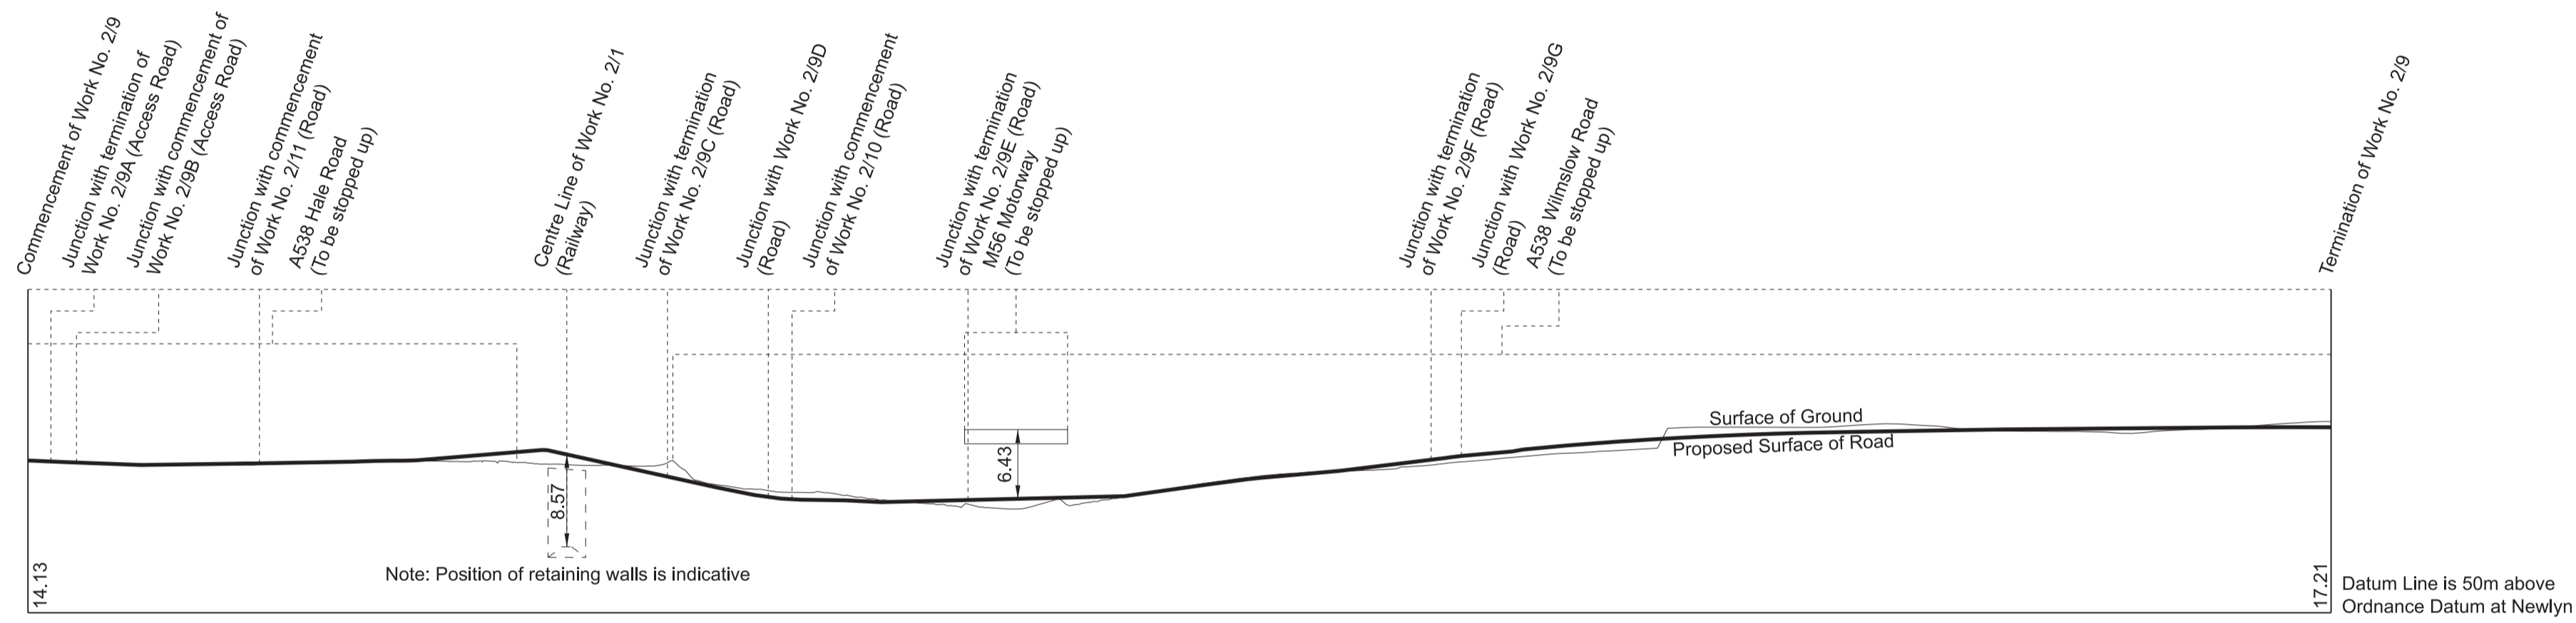


WORK No. 2/9C
FOR PLAN OF WORK SEE SHEET No. 2-02

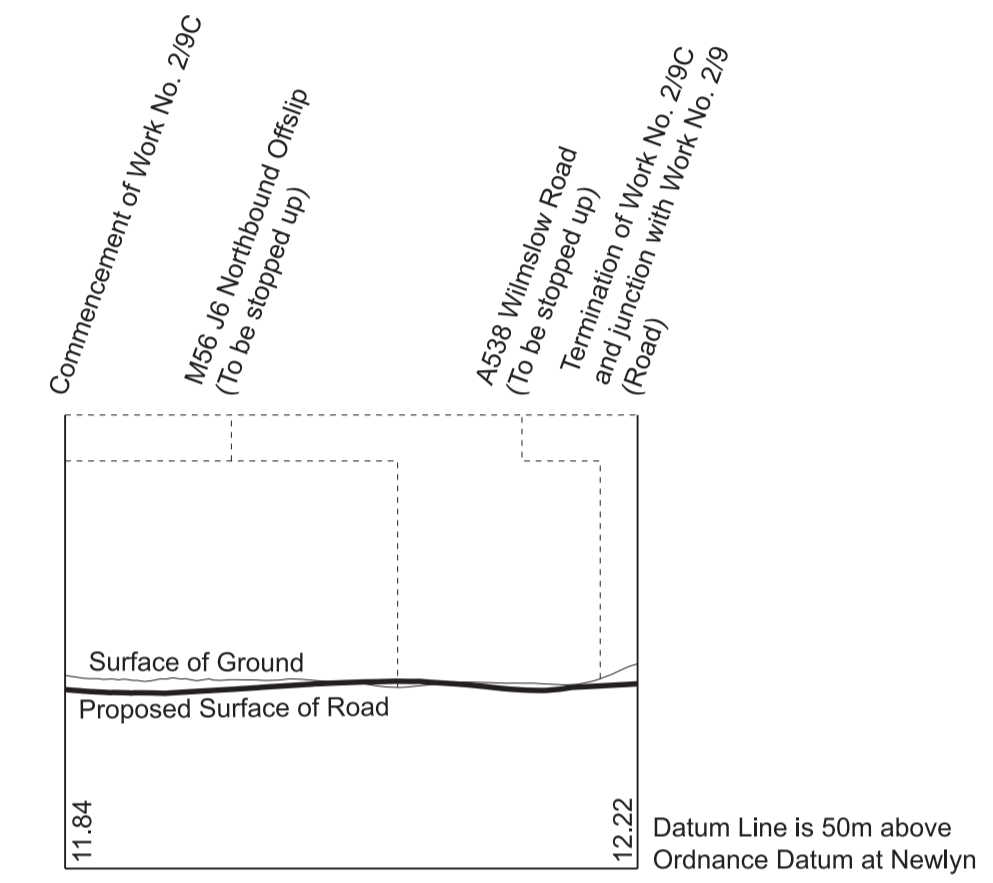




WORK No. 2/9A
FOR PLAN OF WORK SEE SHEET No. 2-02

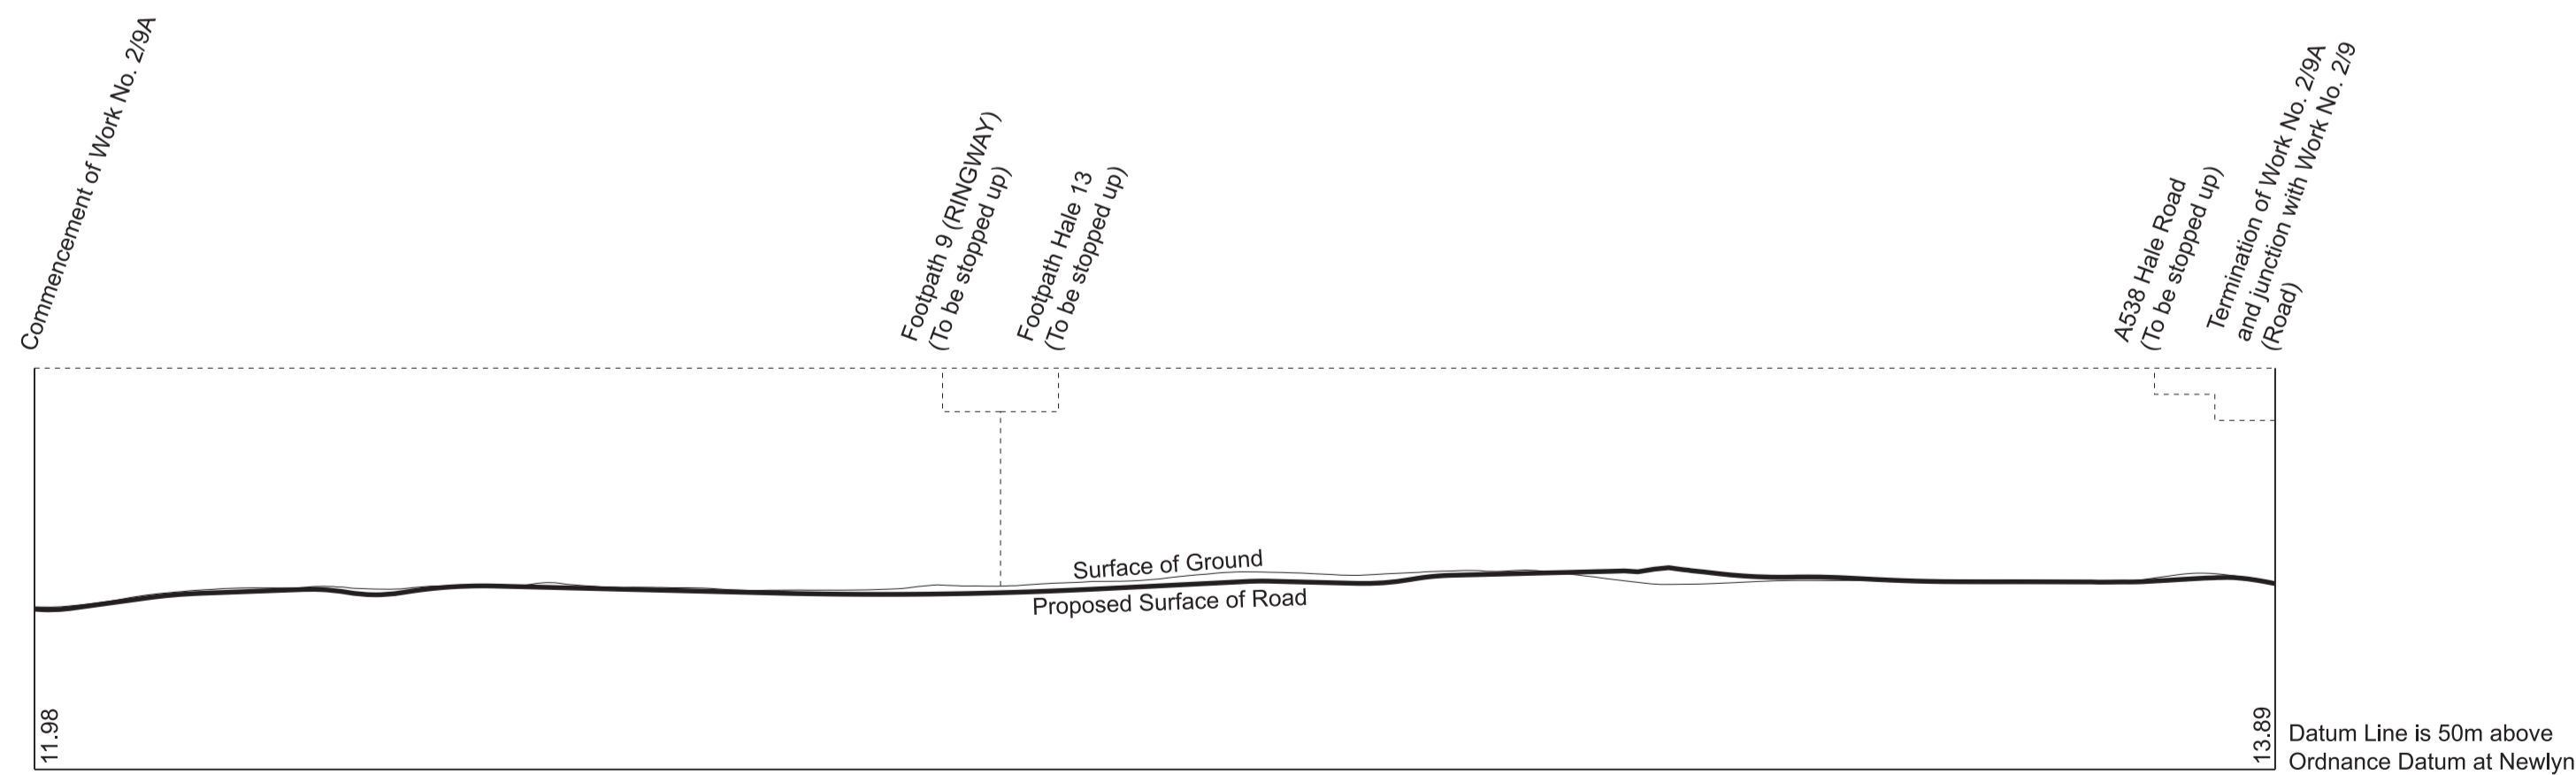

WORK No. 2/9B
FOR PLAN OF WORK SEE SHEET No. 2-02

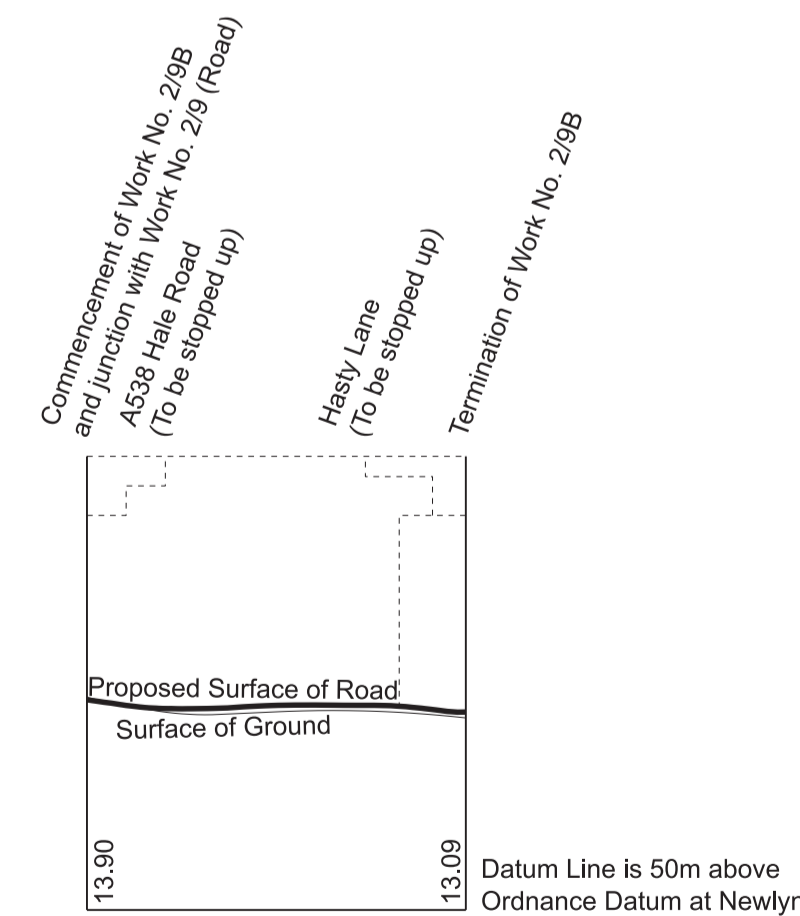


WORK No. 2/9F
FOR PLAN OF WORK SEE SHEET No. 2-03

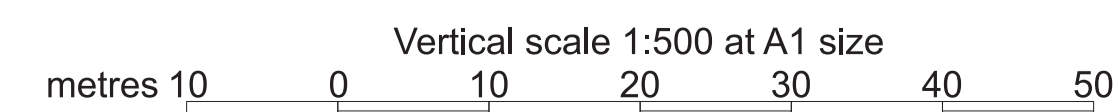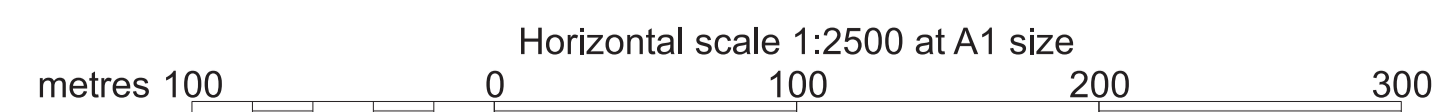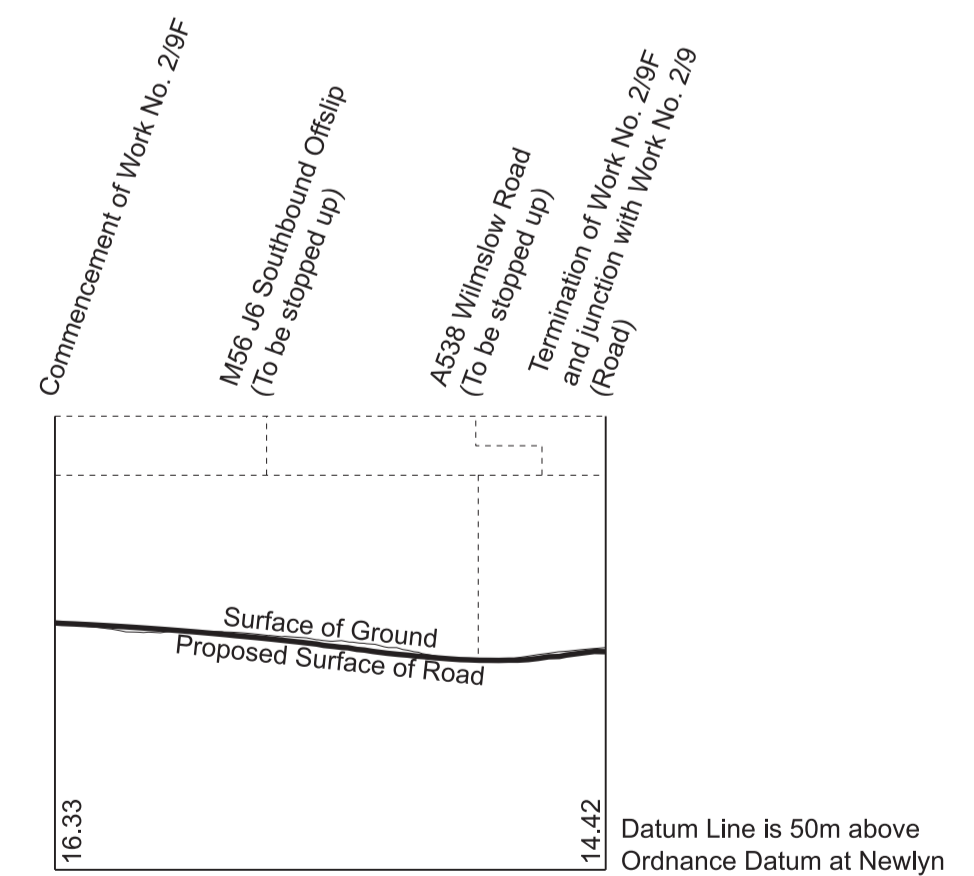


SECTIONS


WORK No. 2/9D
 FOR PLAN OF WORK SEE SHEET Nos. 2-02 and 2-03

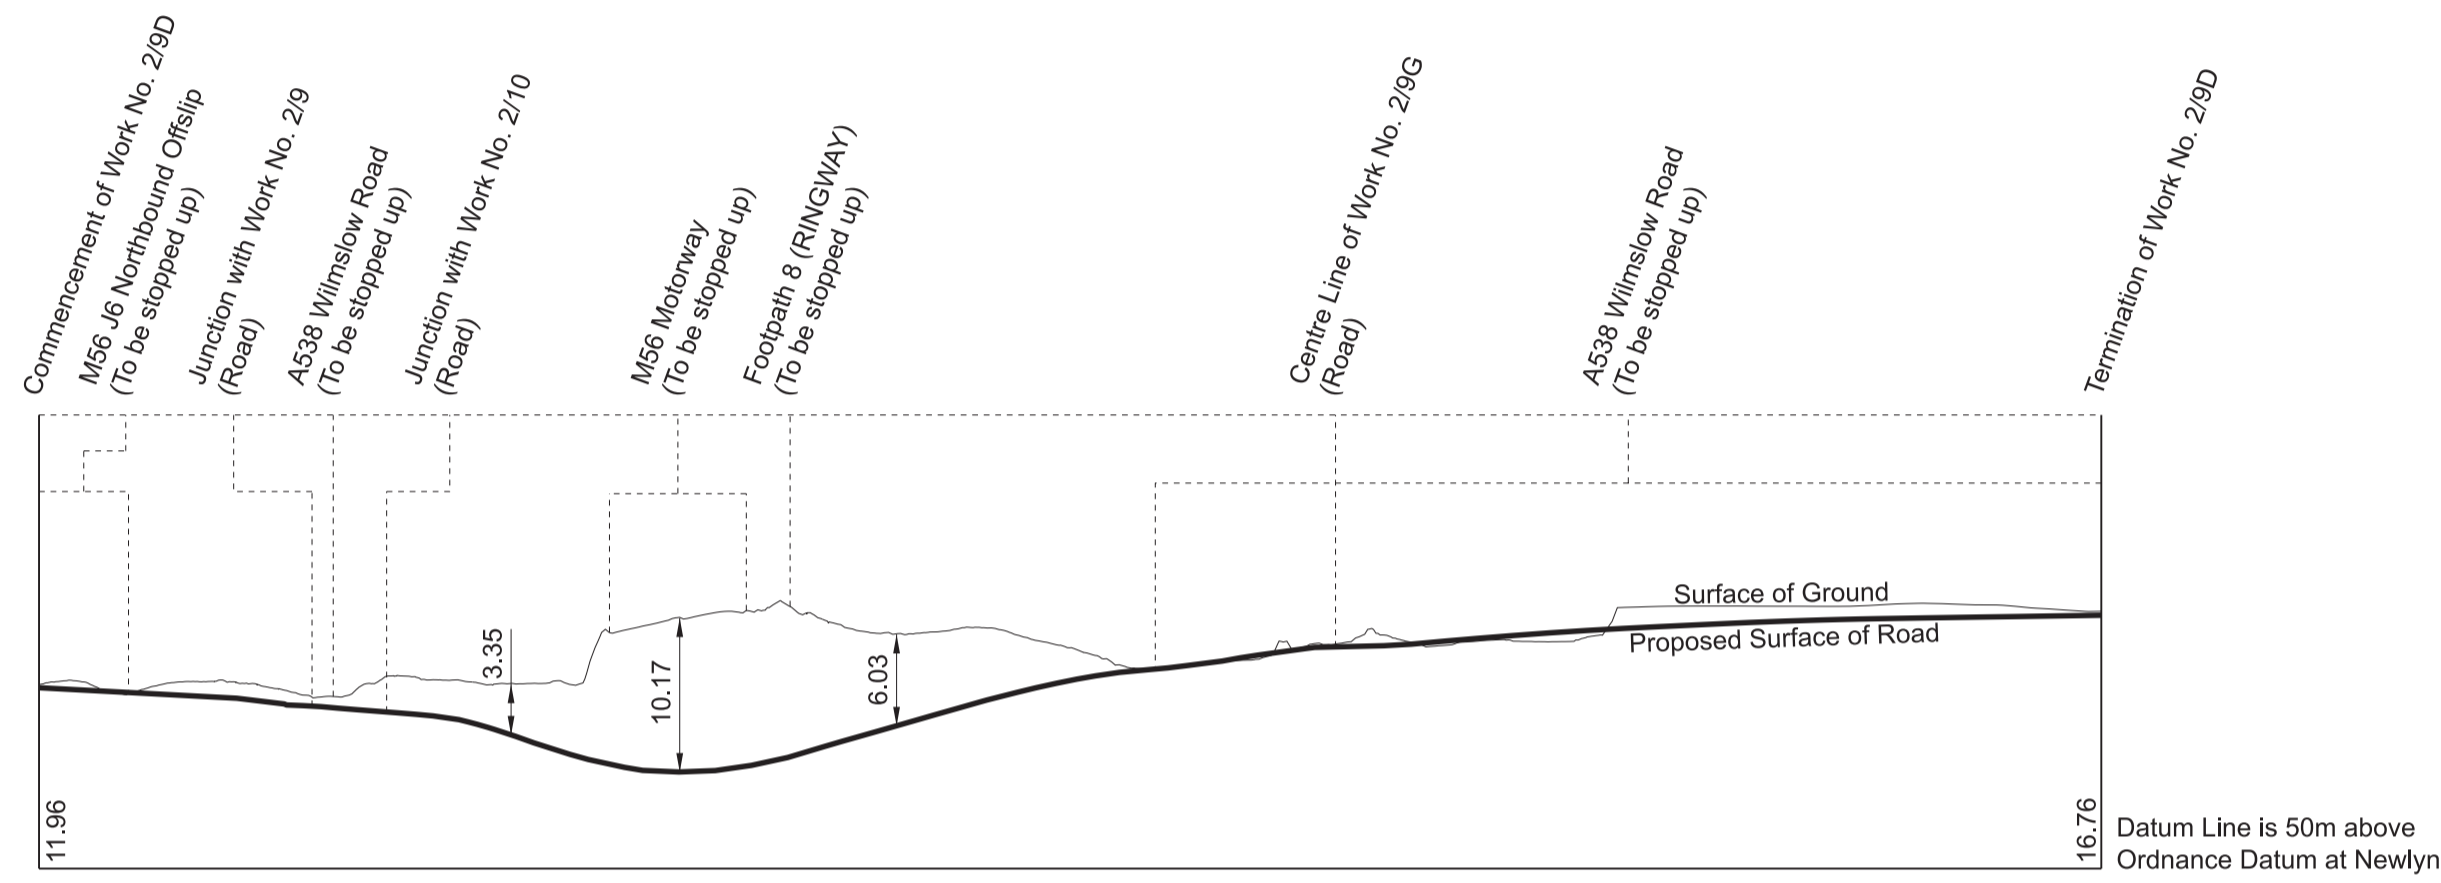


WORK No. 2/9E
 FOR PLAN OF WORK SEE SHEET No. 2-02

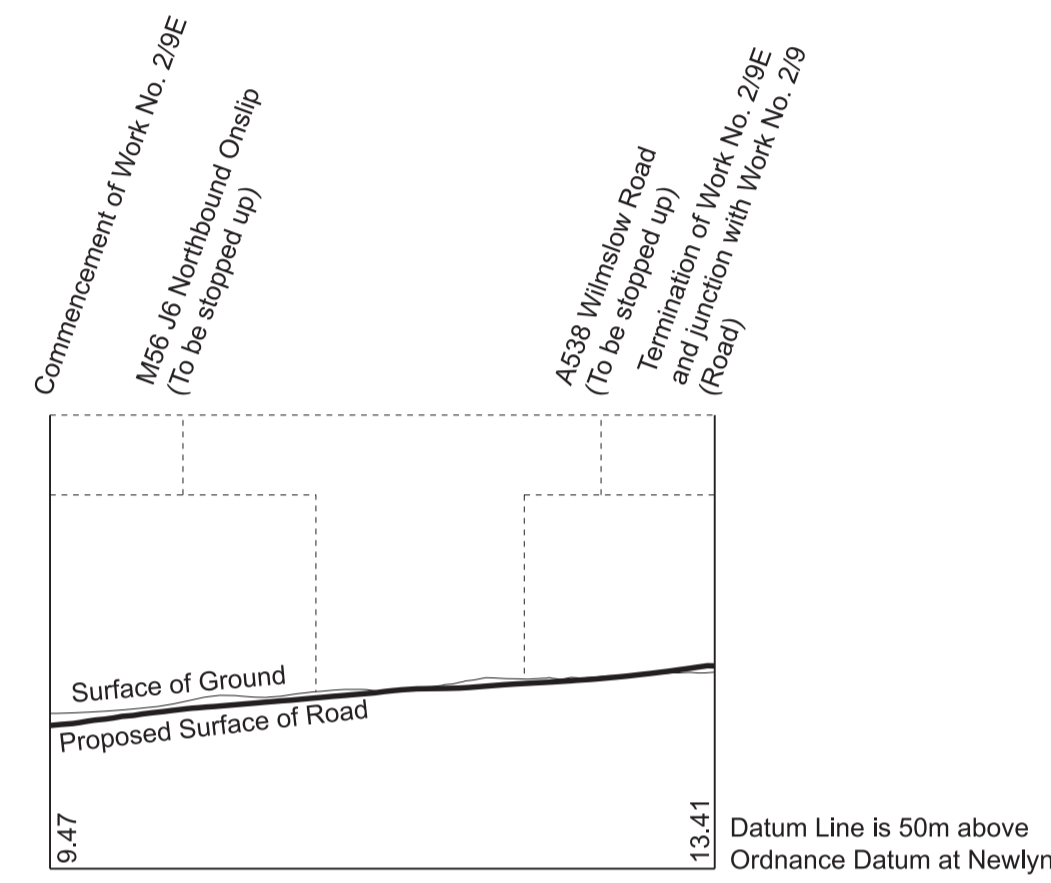




WORK No. 2/9G
 FOR PLAN OF WORK SEE SHEET No. 2-03

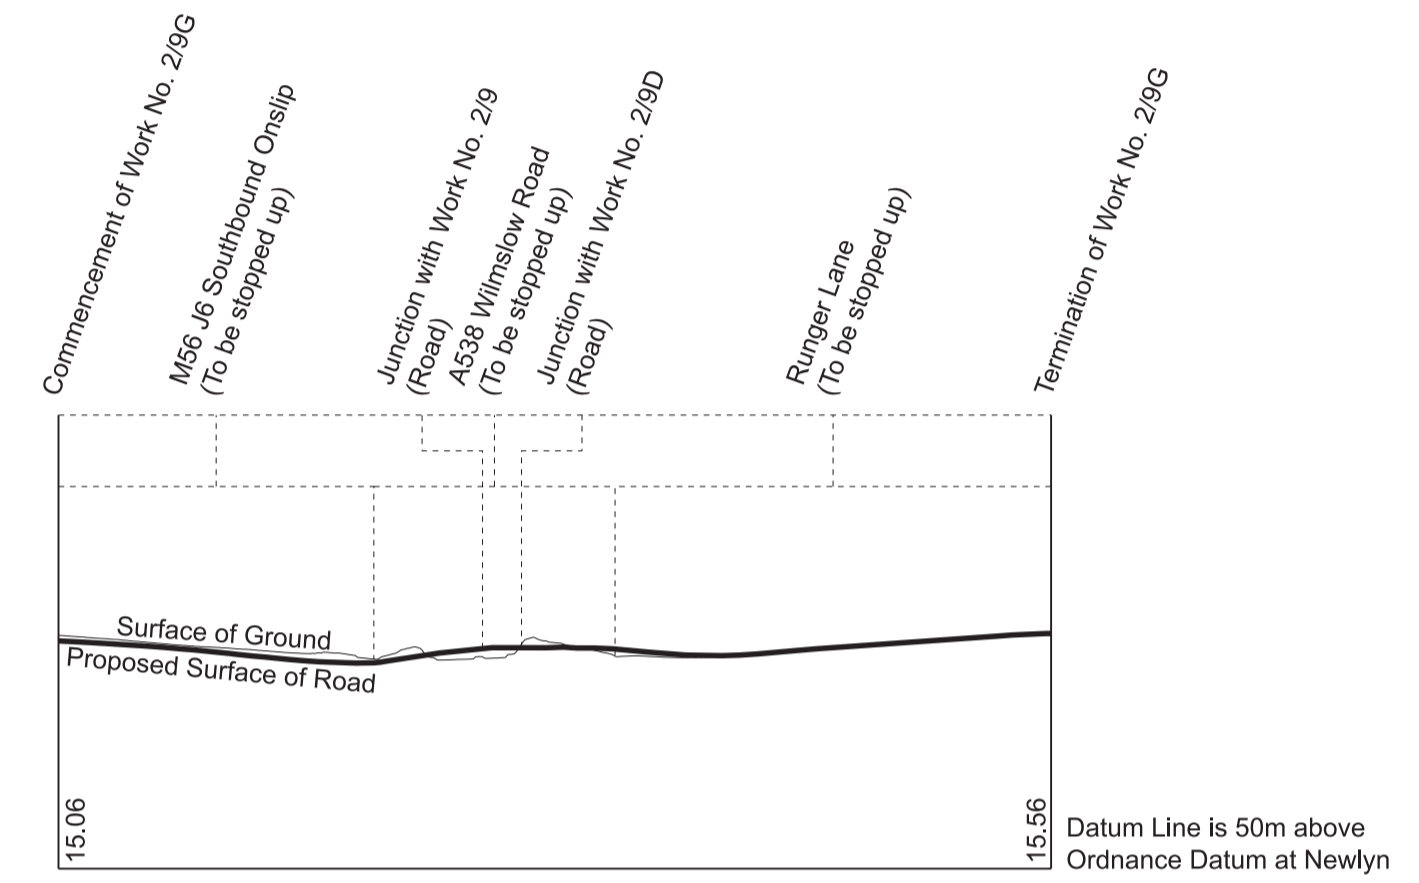

WORK No. 2/9H
 FOR PLAN OF WORK SEE SHEET No. 2-02

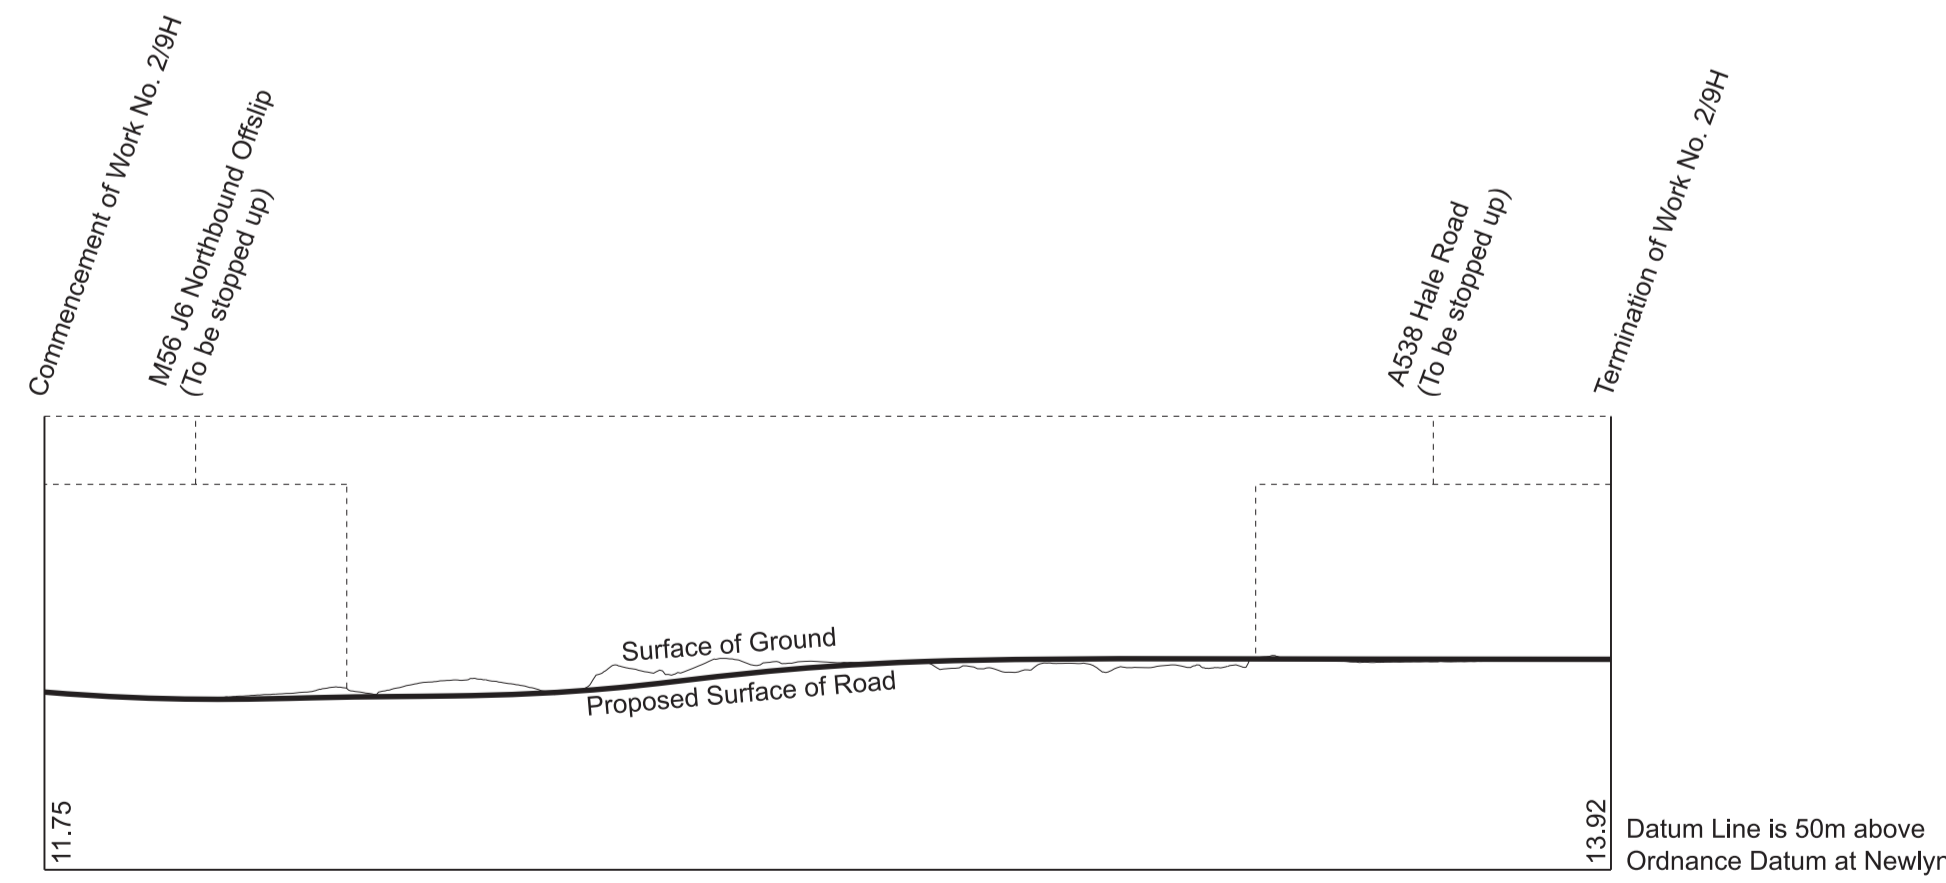


WORK No. 2/18
 FOR PLAN OF WORK SEE SHEET No. 2-04

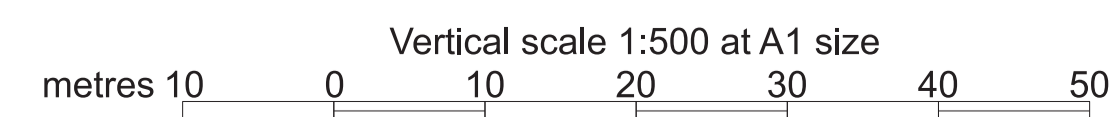
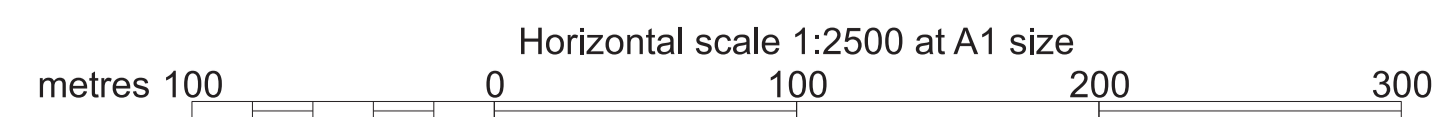
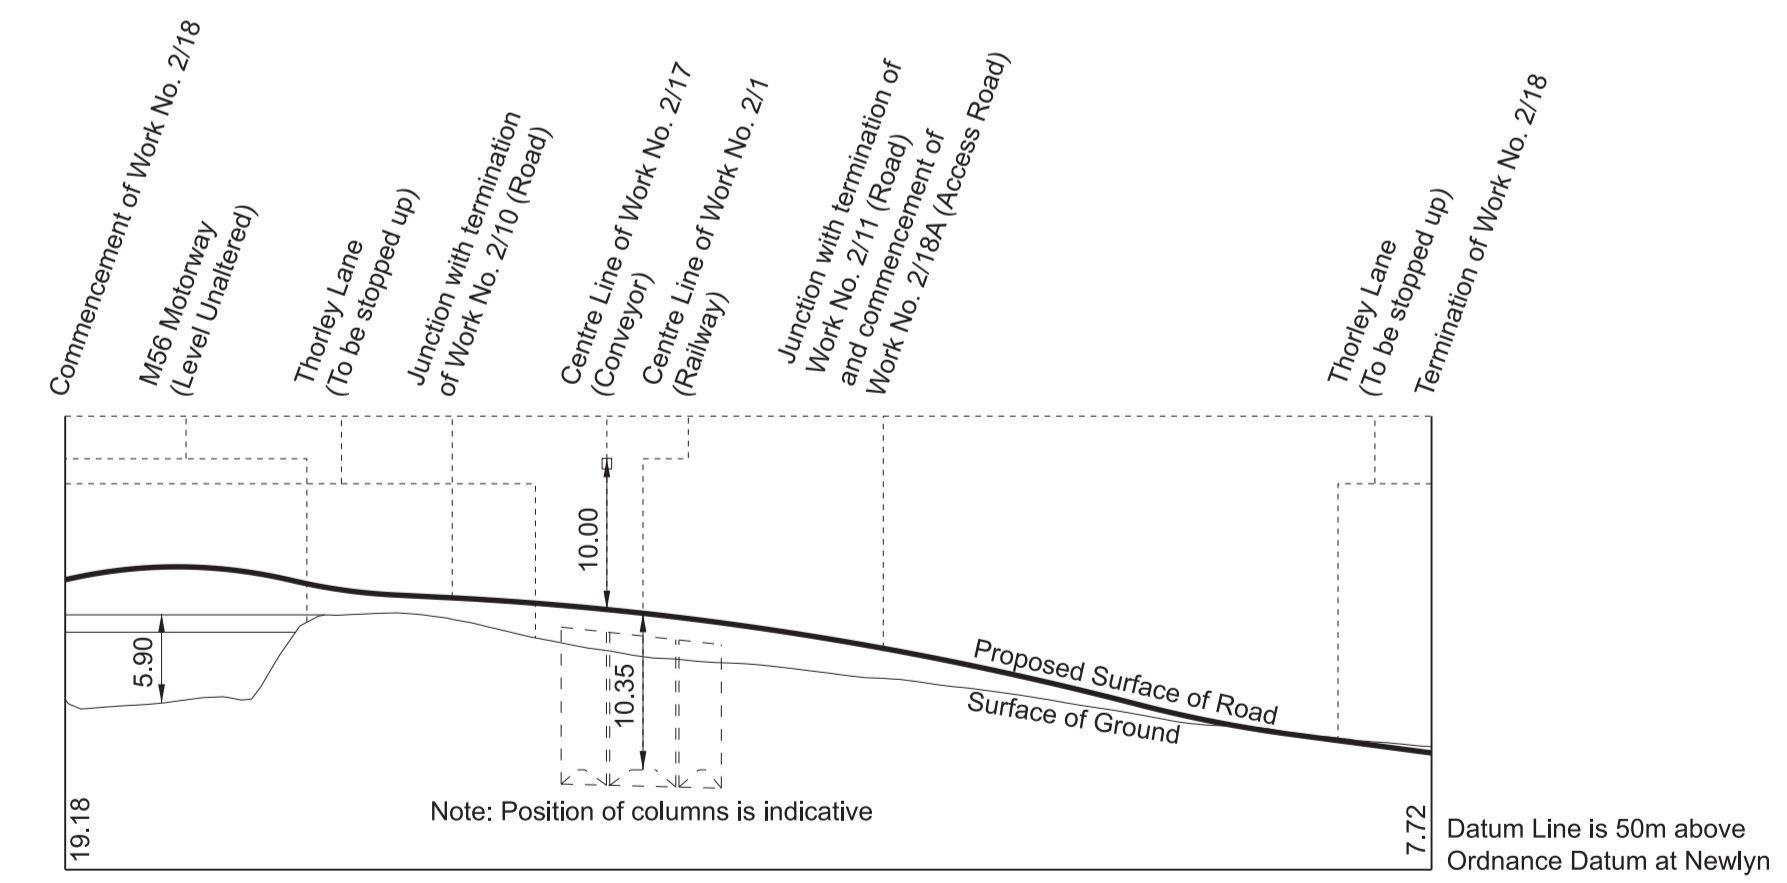


SECTIONS

WORK No. 2/10
FOR PLAN OF WORK SEE SHEET Nos. 2-02 and 2-04

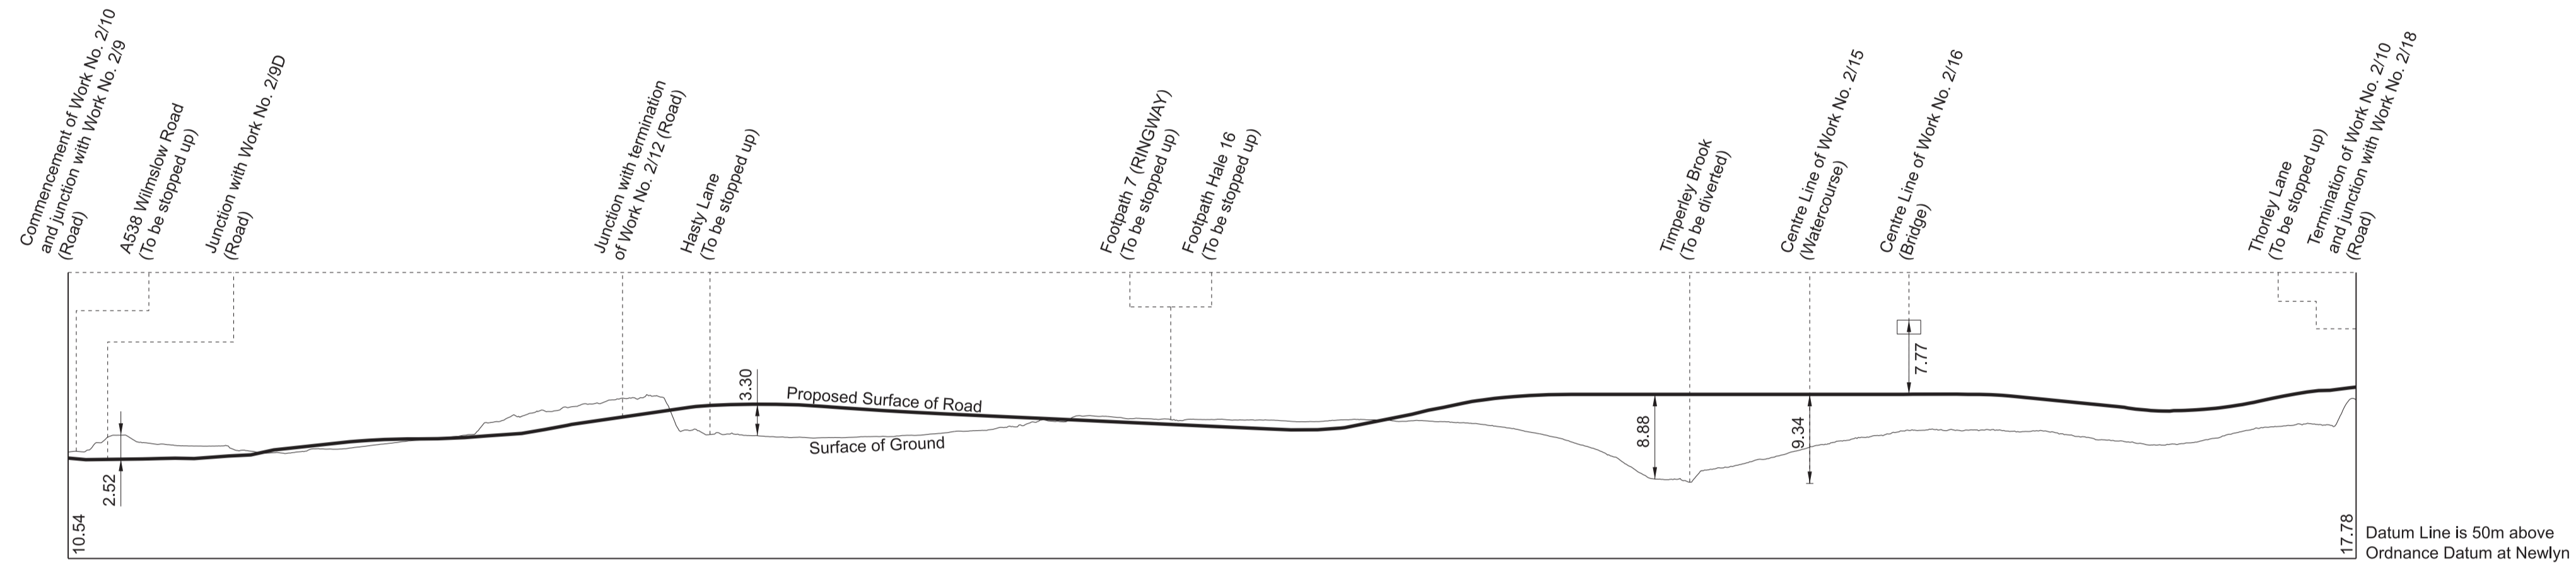


WORK No. 2/11
FOR PLAN OF WORK SEE SHEET Nos. 2-02 and 2-04

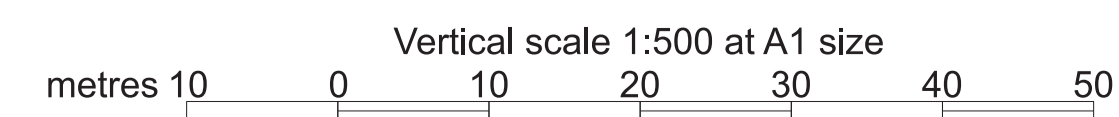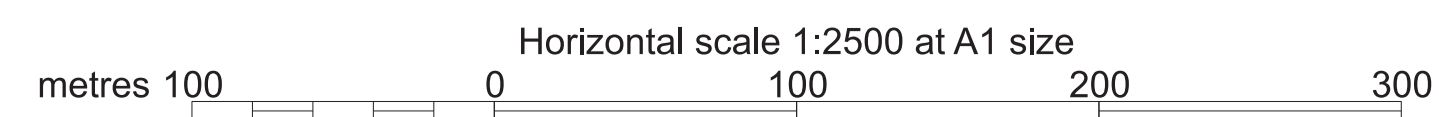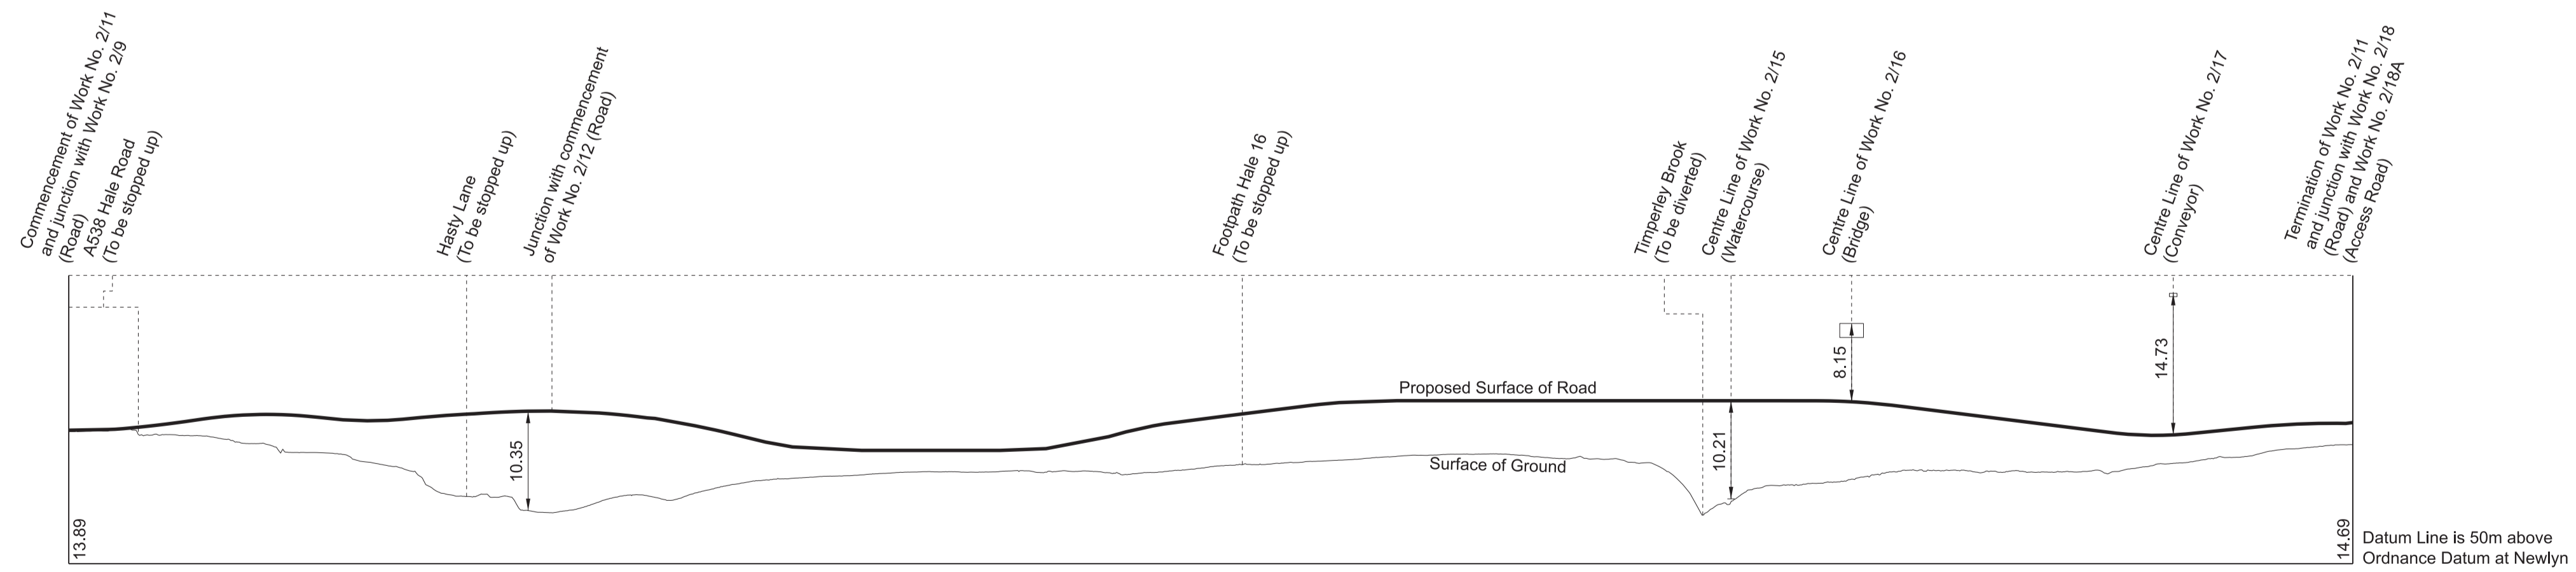


SECTIONS


WORK No. 2/12
FOR PLAN OF WORK SEE SHEET No. 2-02

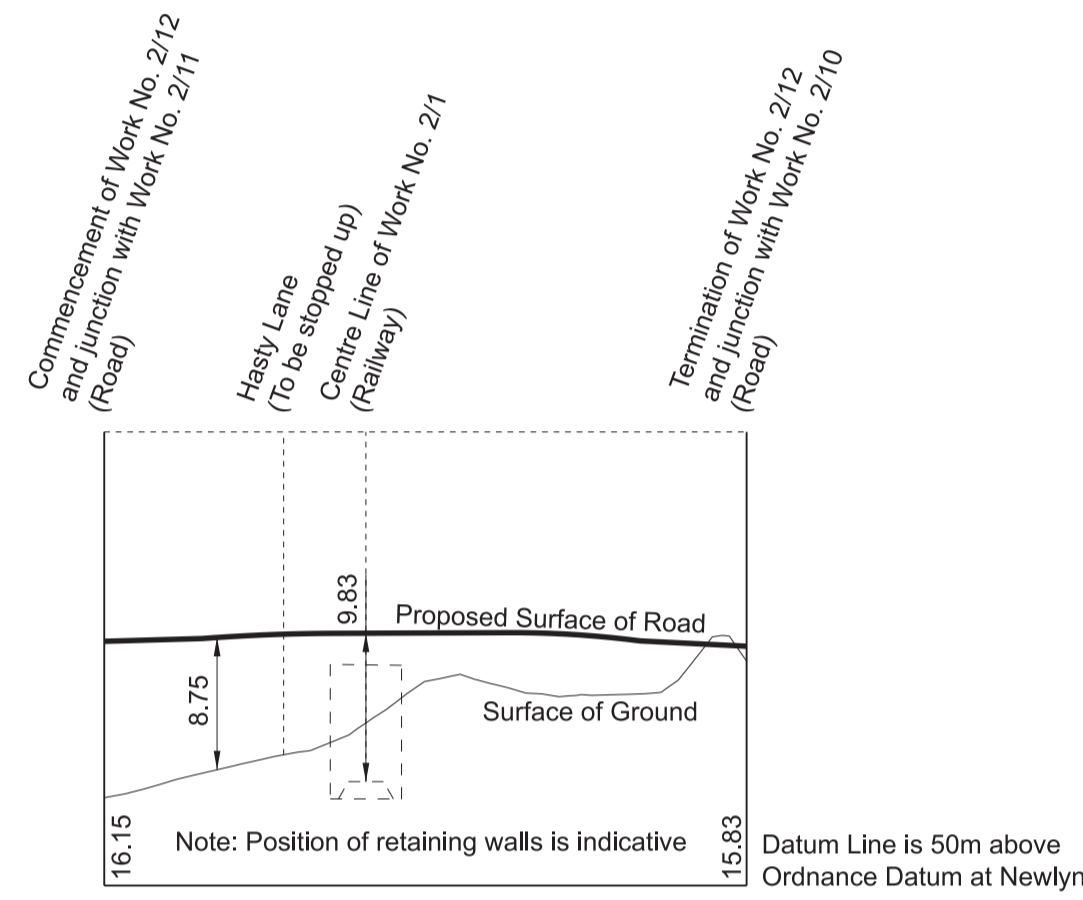


WORK No. 2/14
FOR PLAN OF WORK SEE SHEET No. 2-04

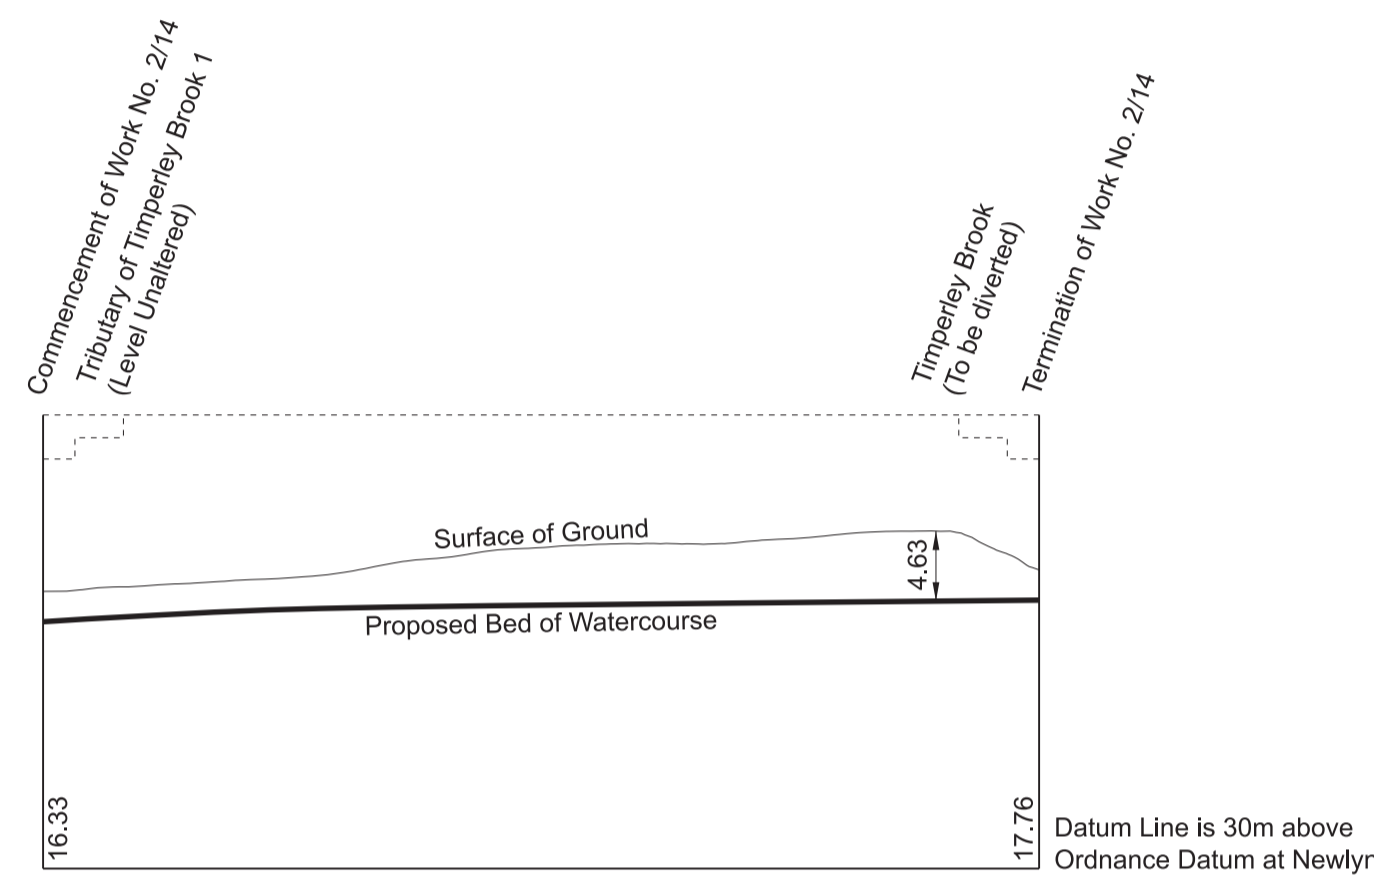


WORK No. 2/15
FOR PLAN OF WORK SEE SHEET No. 2-04

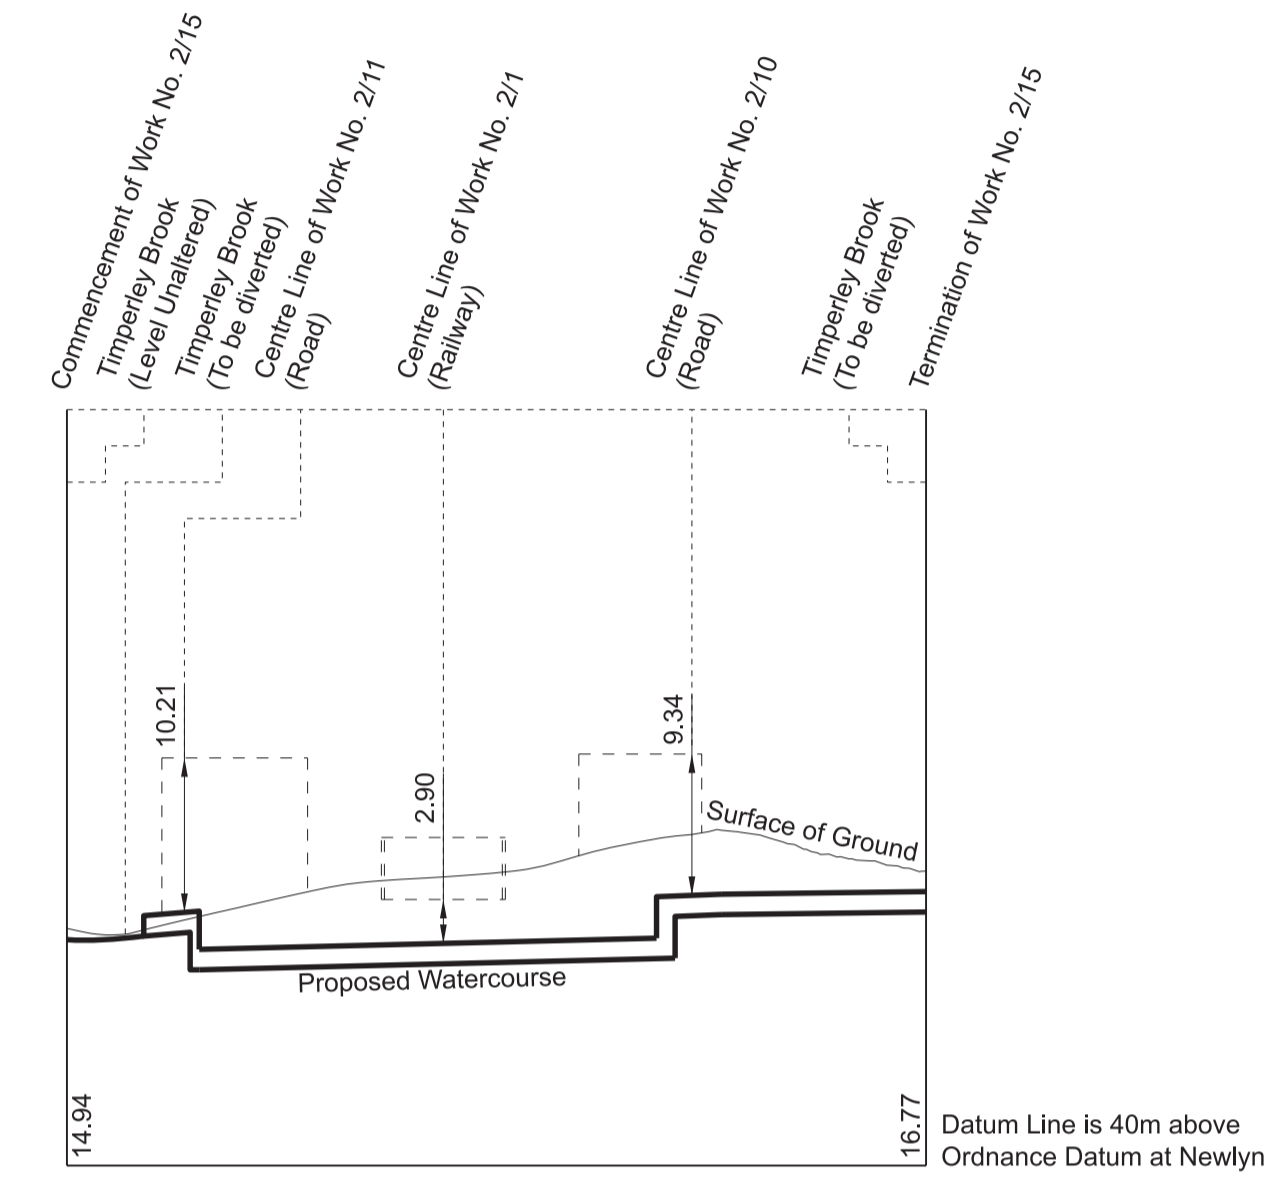




WORK No. 2/16
FOR PLAN OF WORK SEE SHEET No. 2-04

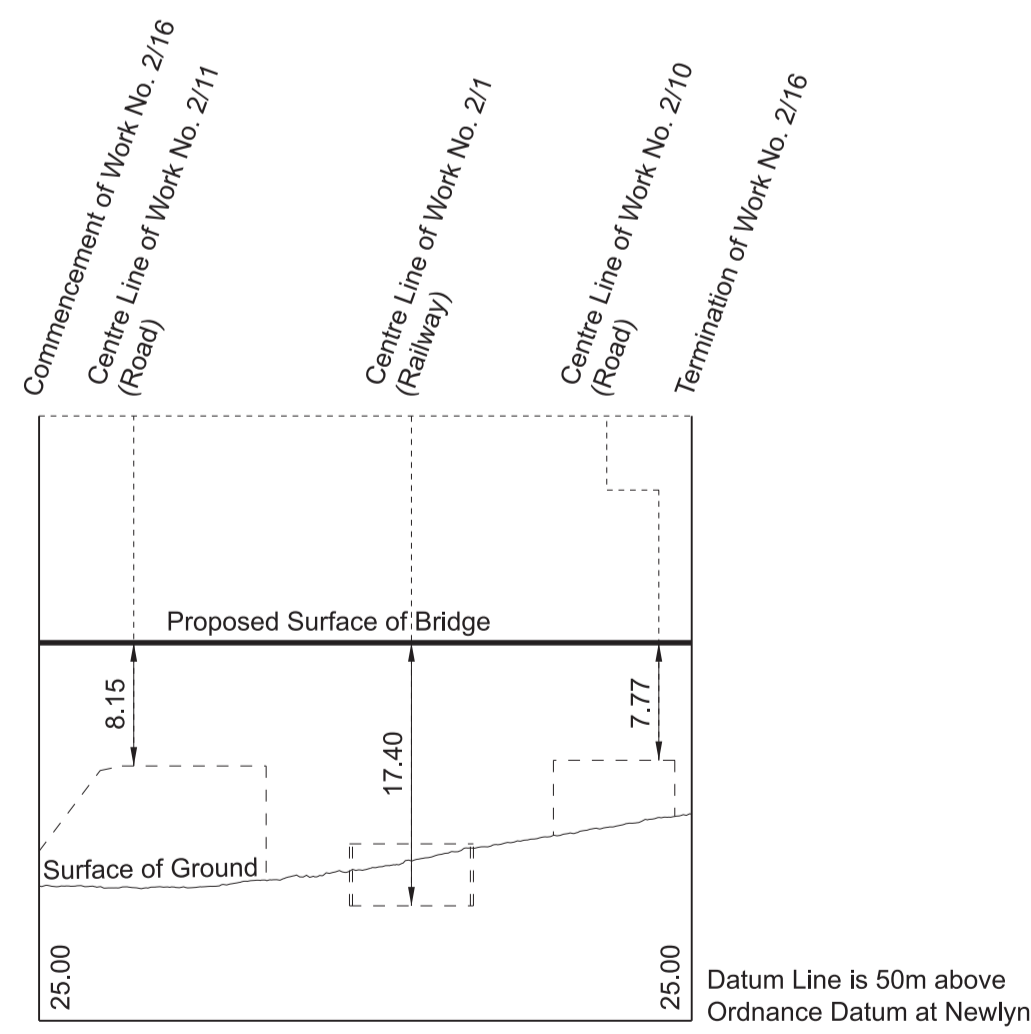

WORK No. 2/17
FOR PLAN OF WORK SEE SHEET No. 2-04

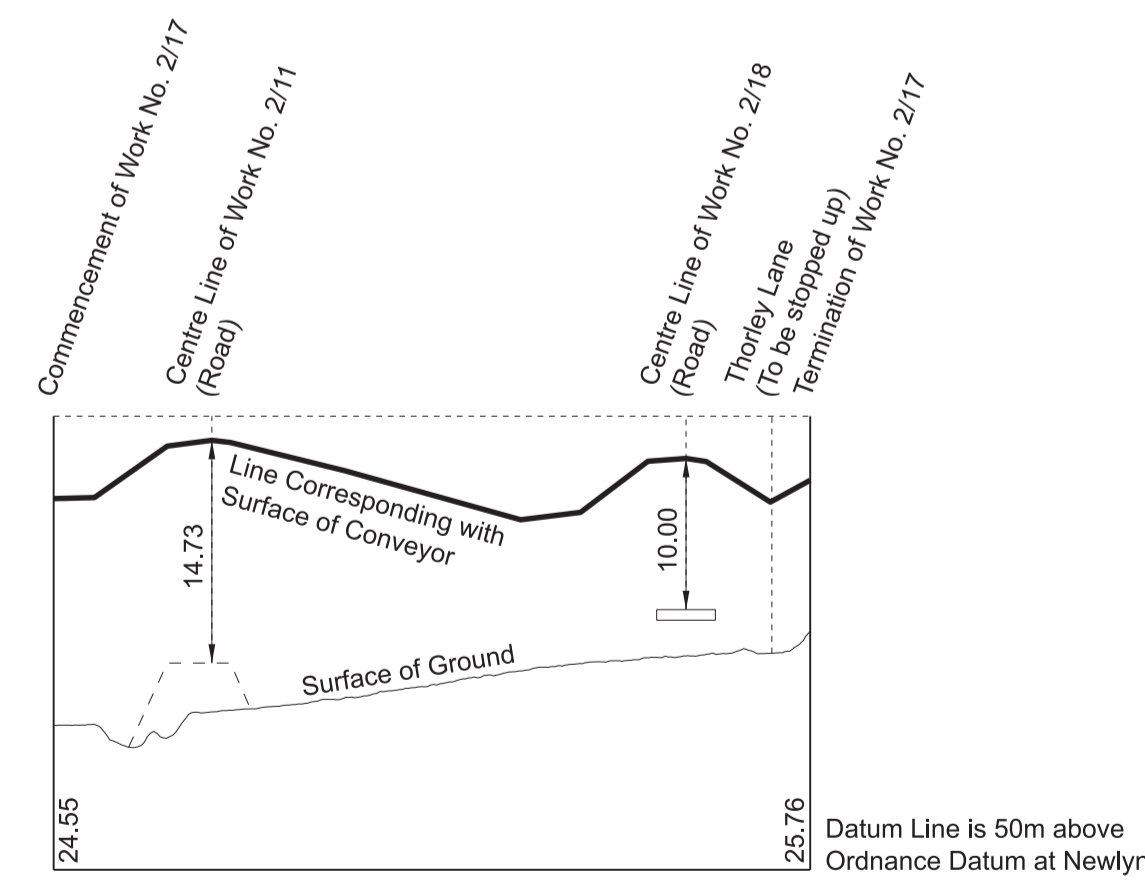

WORK No. 2/18A
FOR PLAN OF WORK SEE SHEET No. 2-04

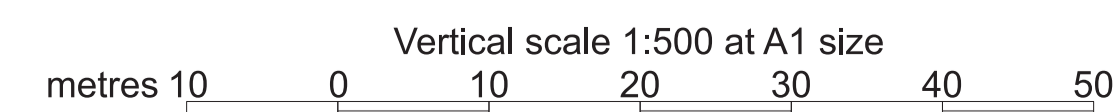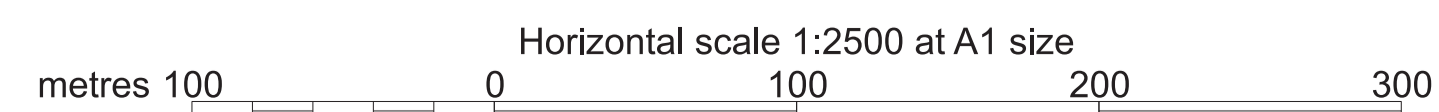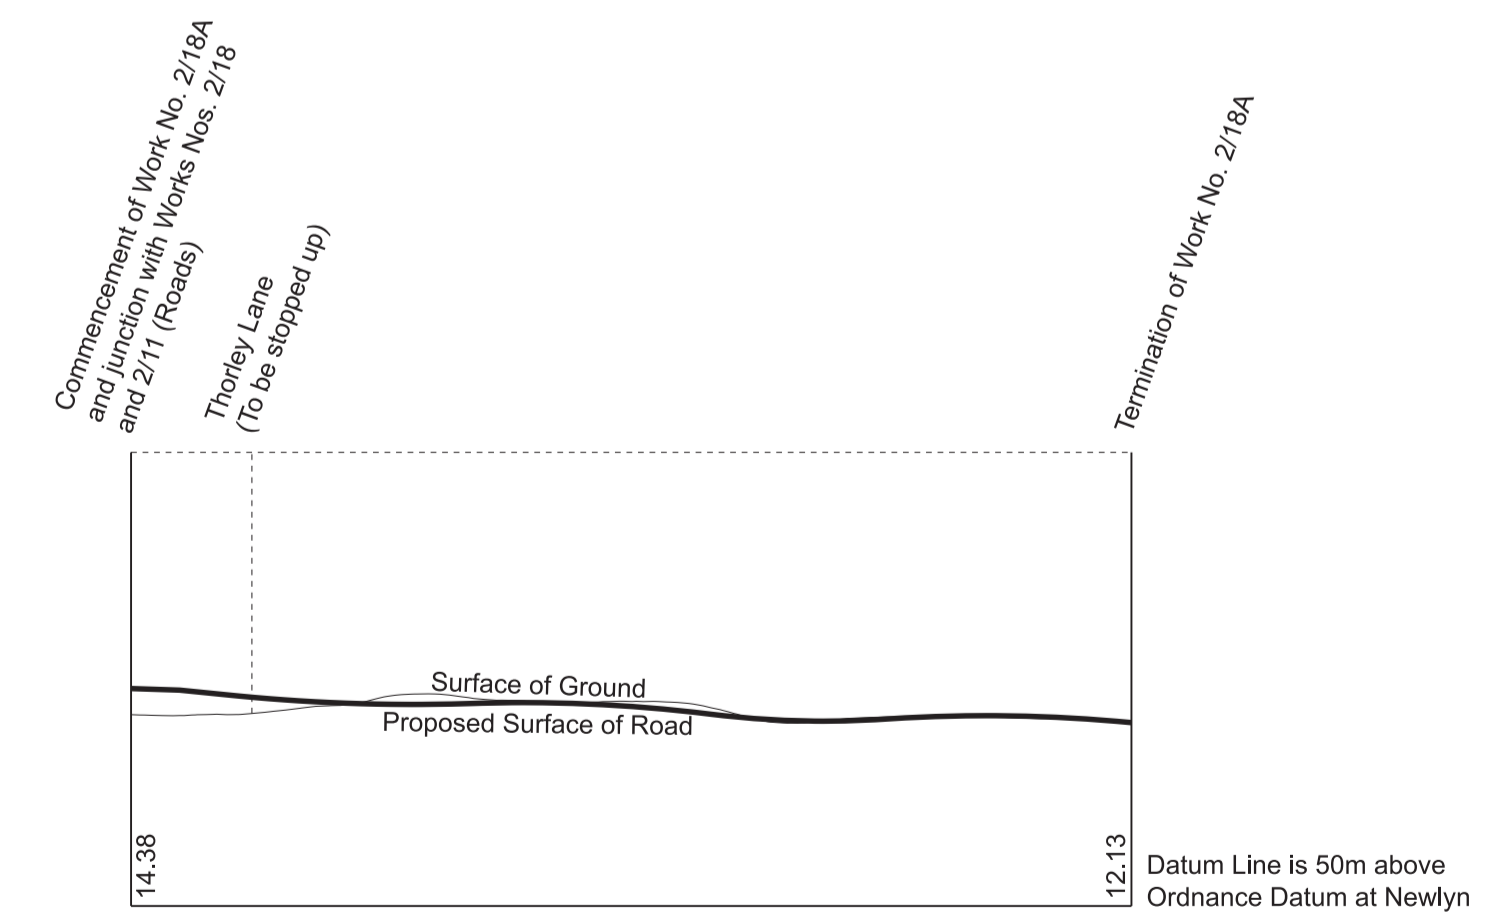





SECTIONS

FOR PLAN OF WORK SEE SHEET Nos. 2-07 and 2-08

IN PARLIAMENT - SESSION 2021-22

HIGH SPEED RAIL
(CREWE - MANCHESTER)

Work No. 2/1A (Railway)

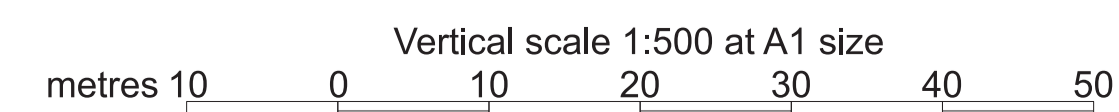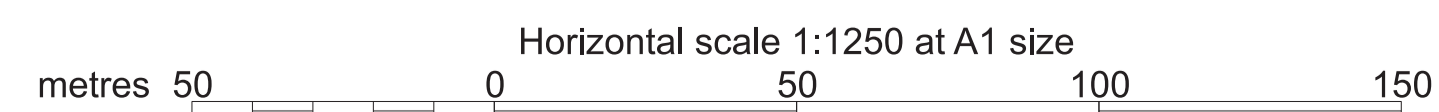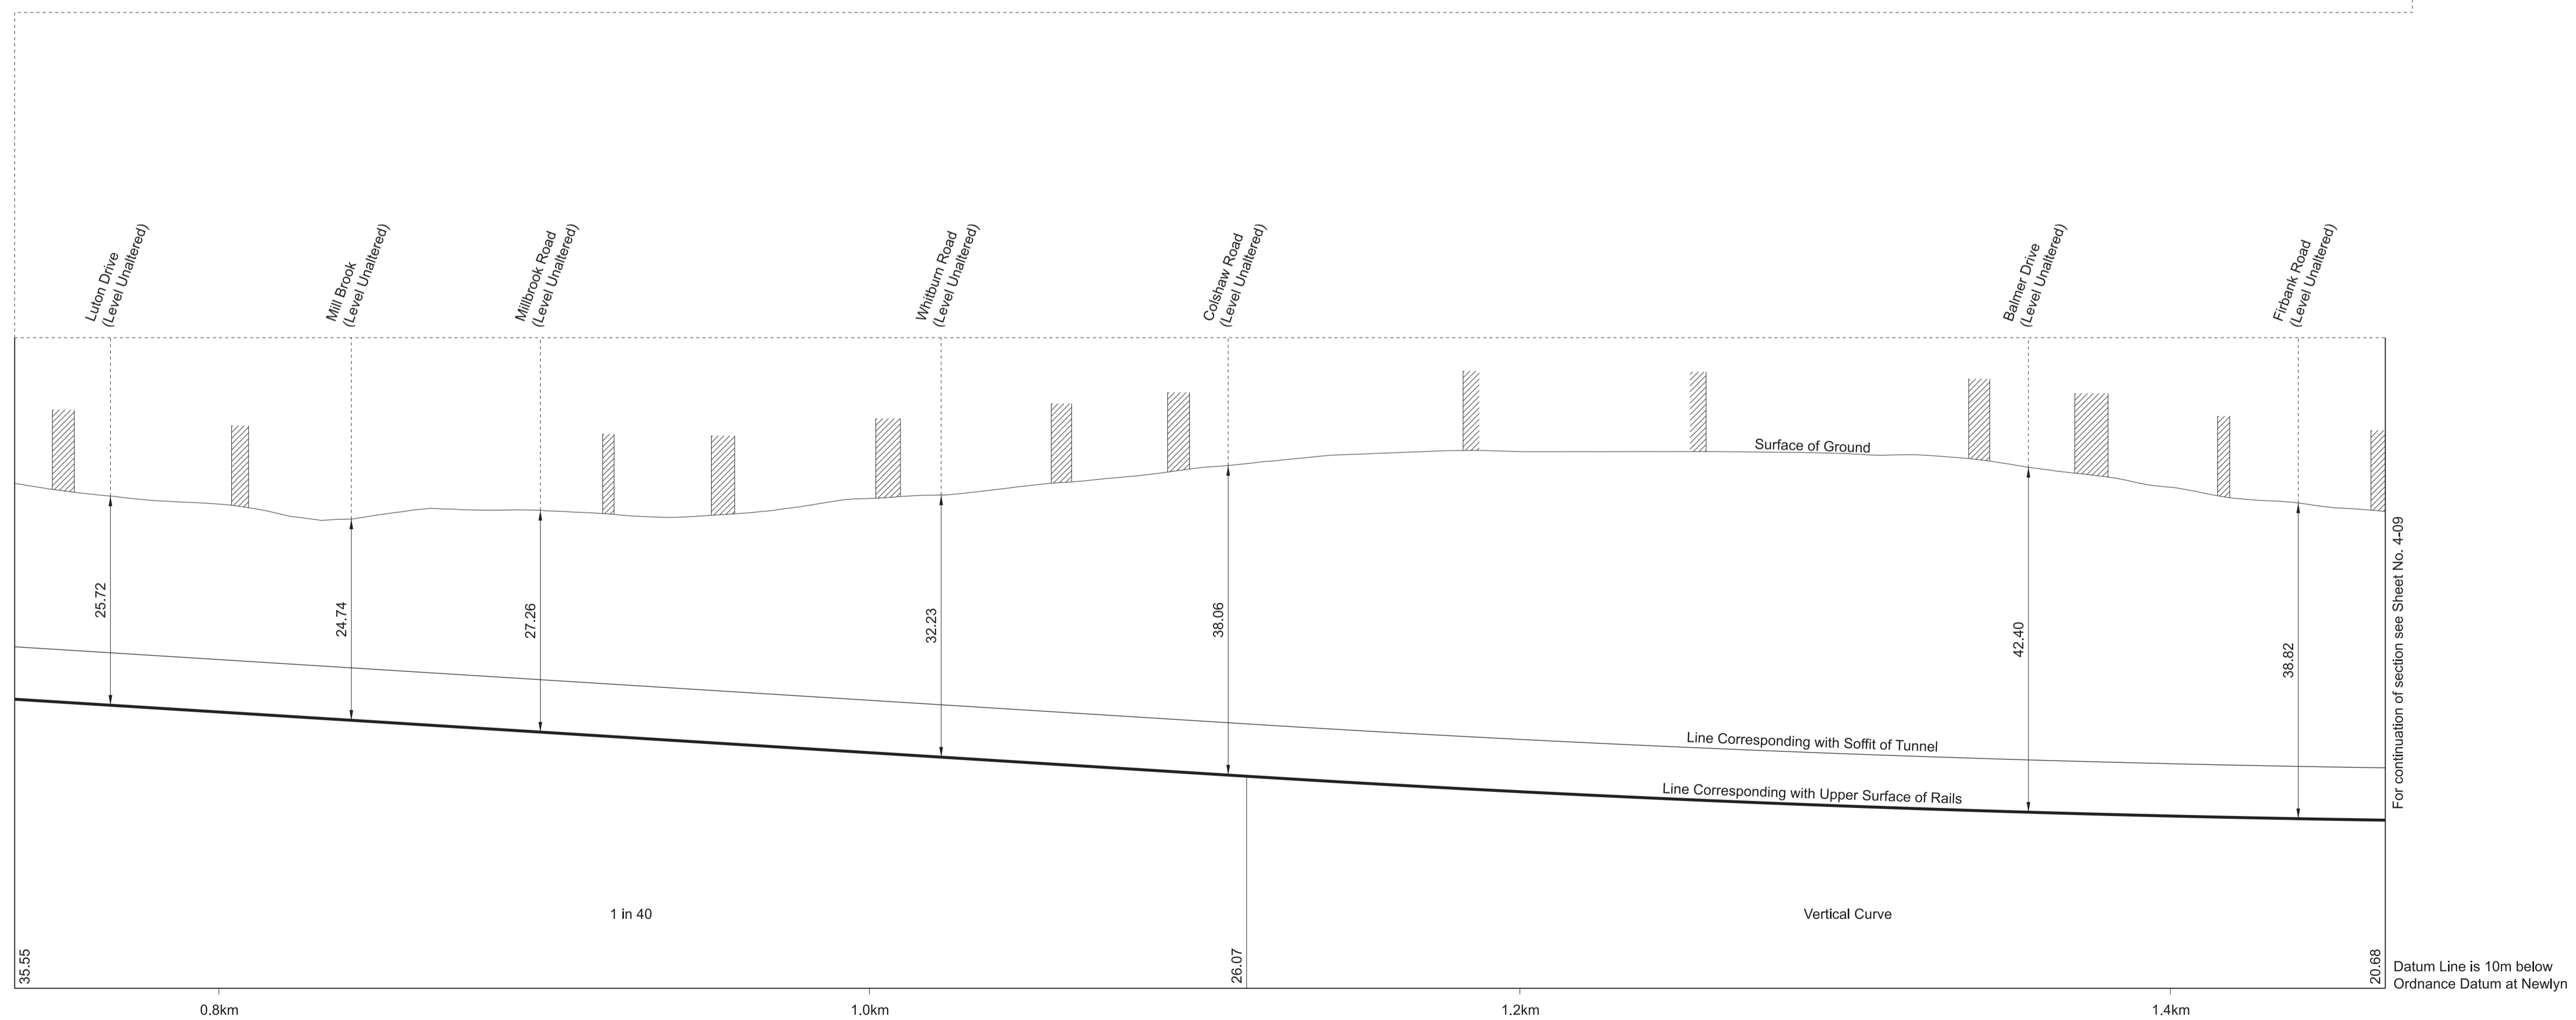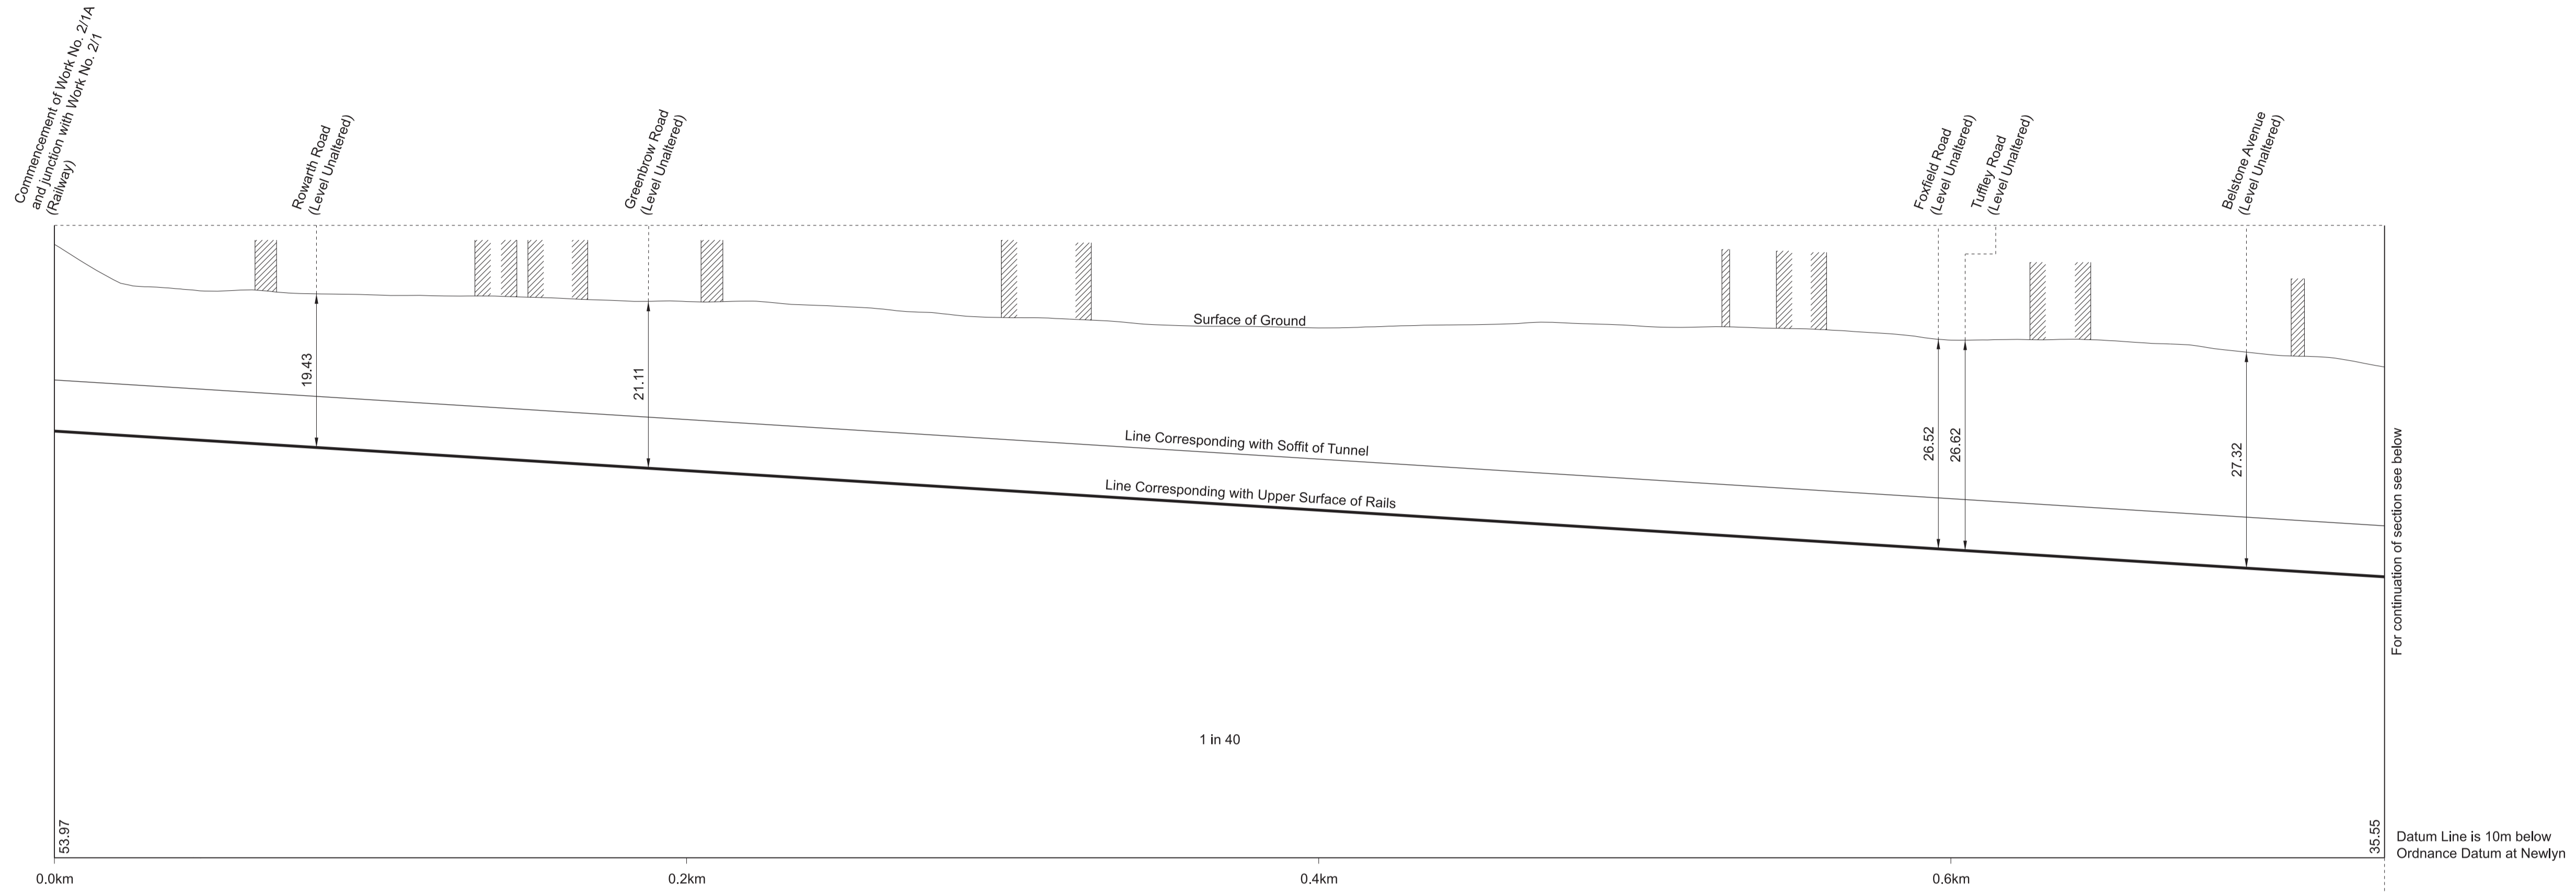





SECTIONS

FOR PLAN OF WORK SEE SHEET Nos. 2-08 and 2-09

IN PARLIAMENT - SESSION 2021-22

HIGH SPEED RAIL
(CREWE - MANCHESTER)

Work No. 2/1A (Railway)

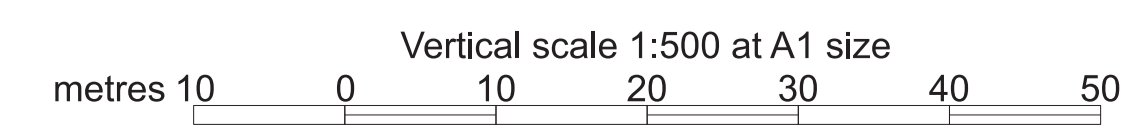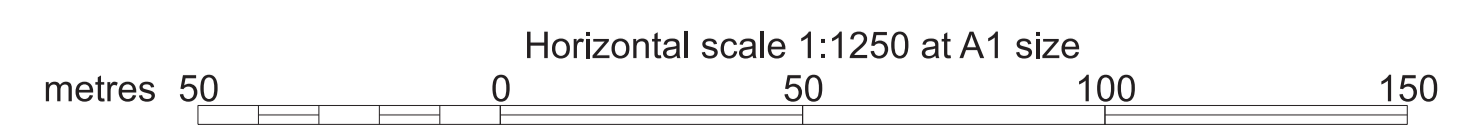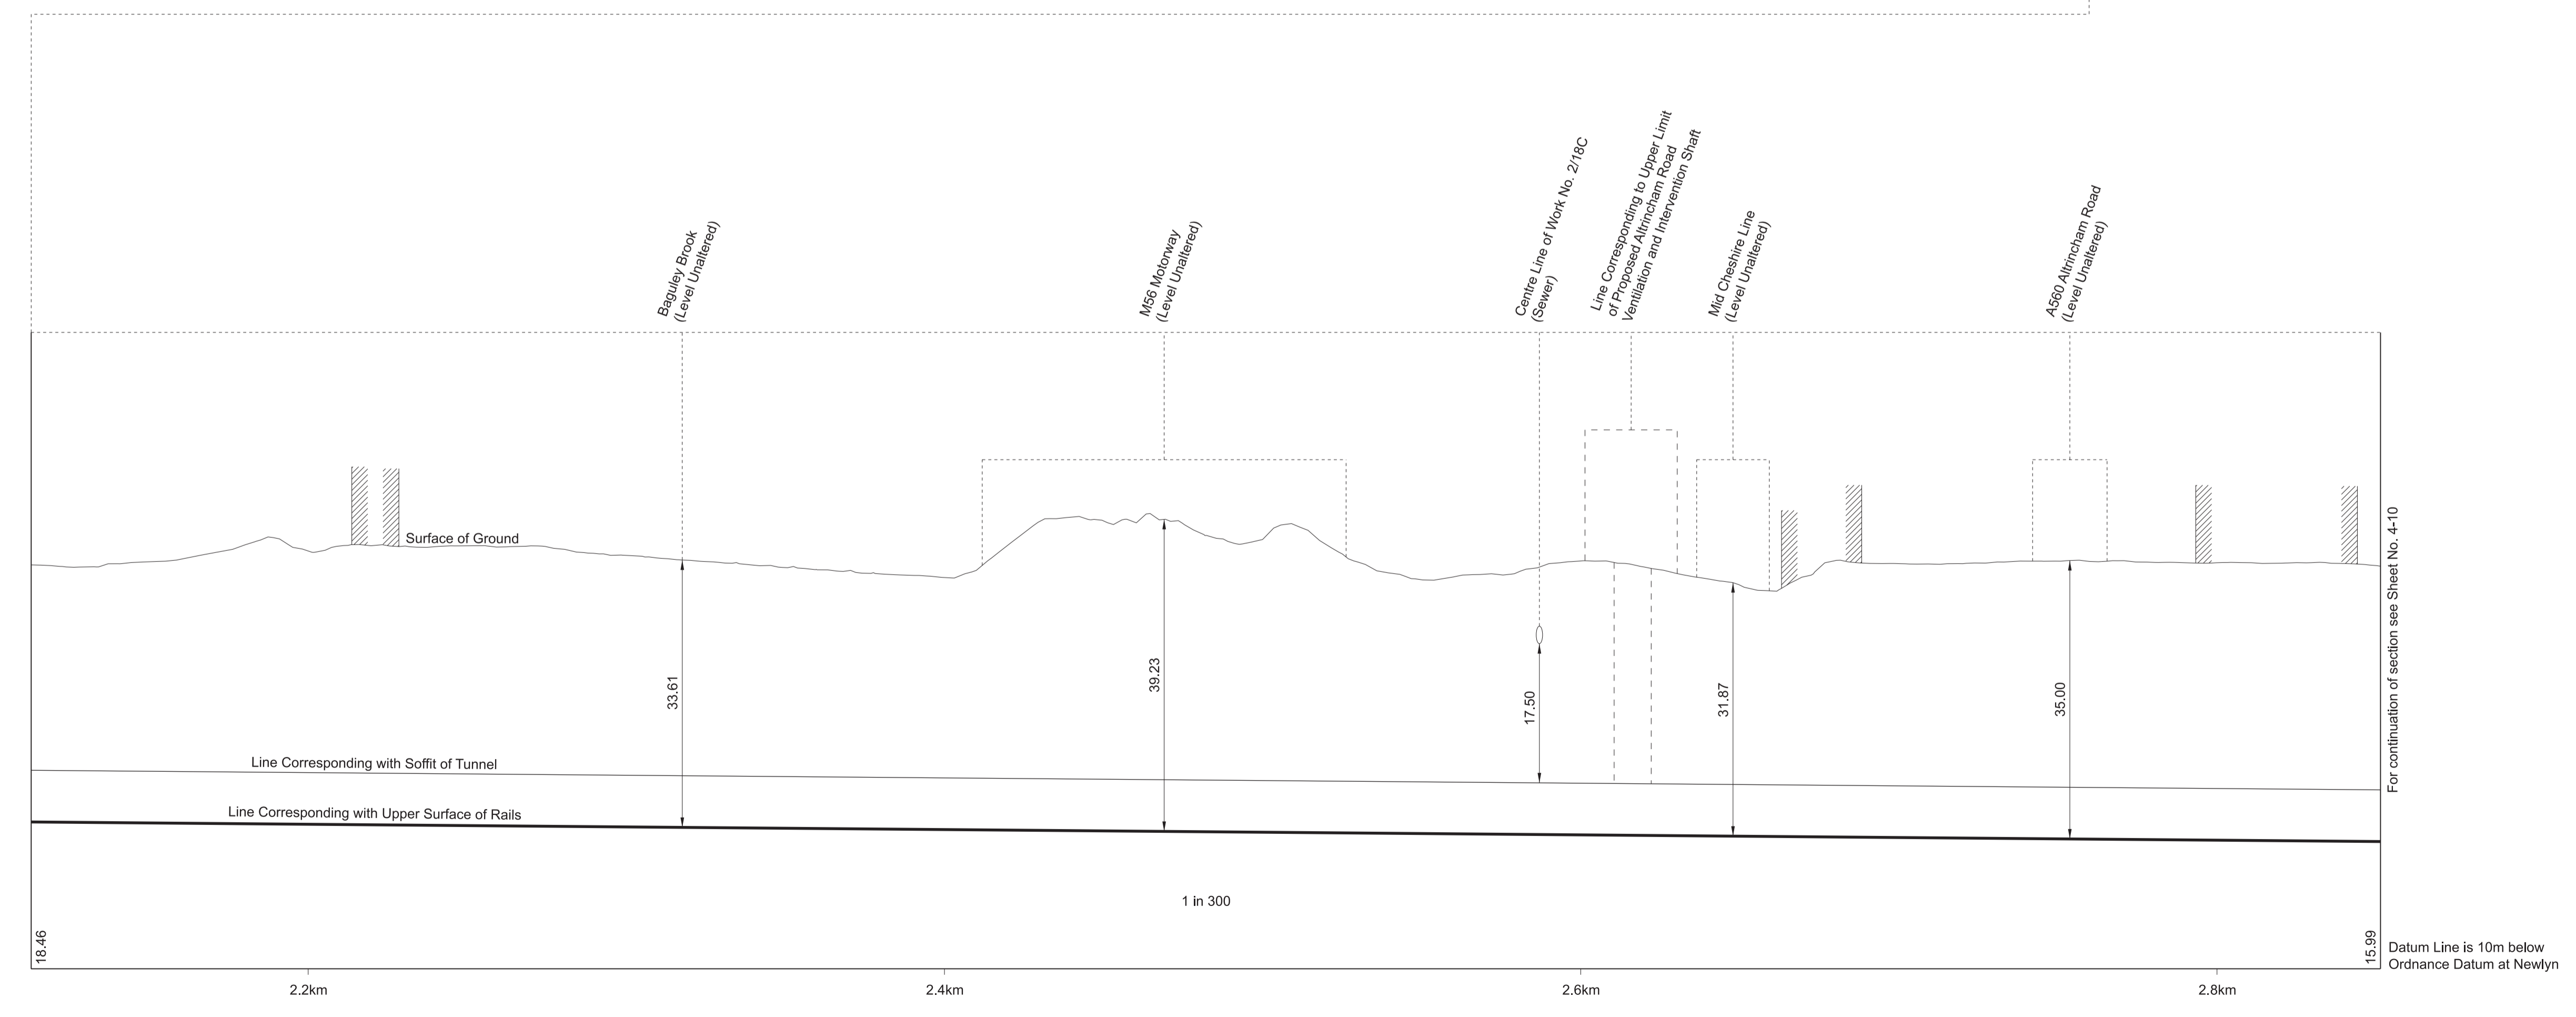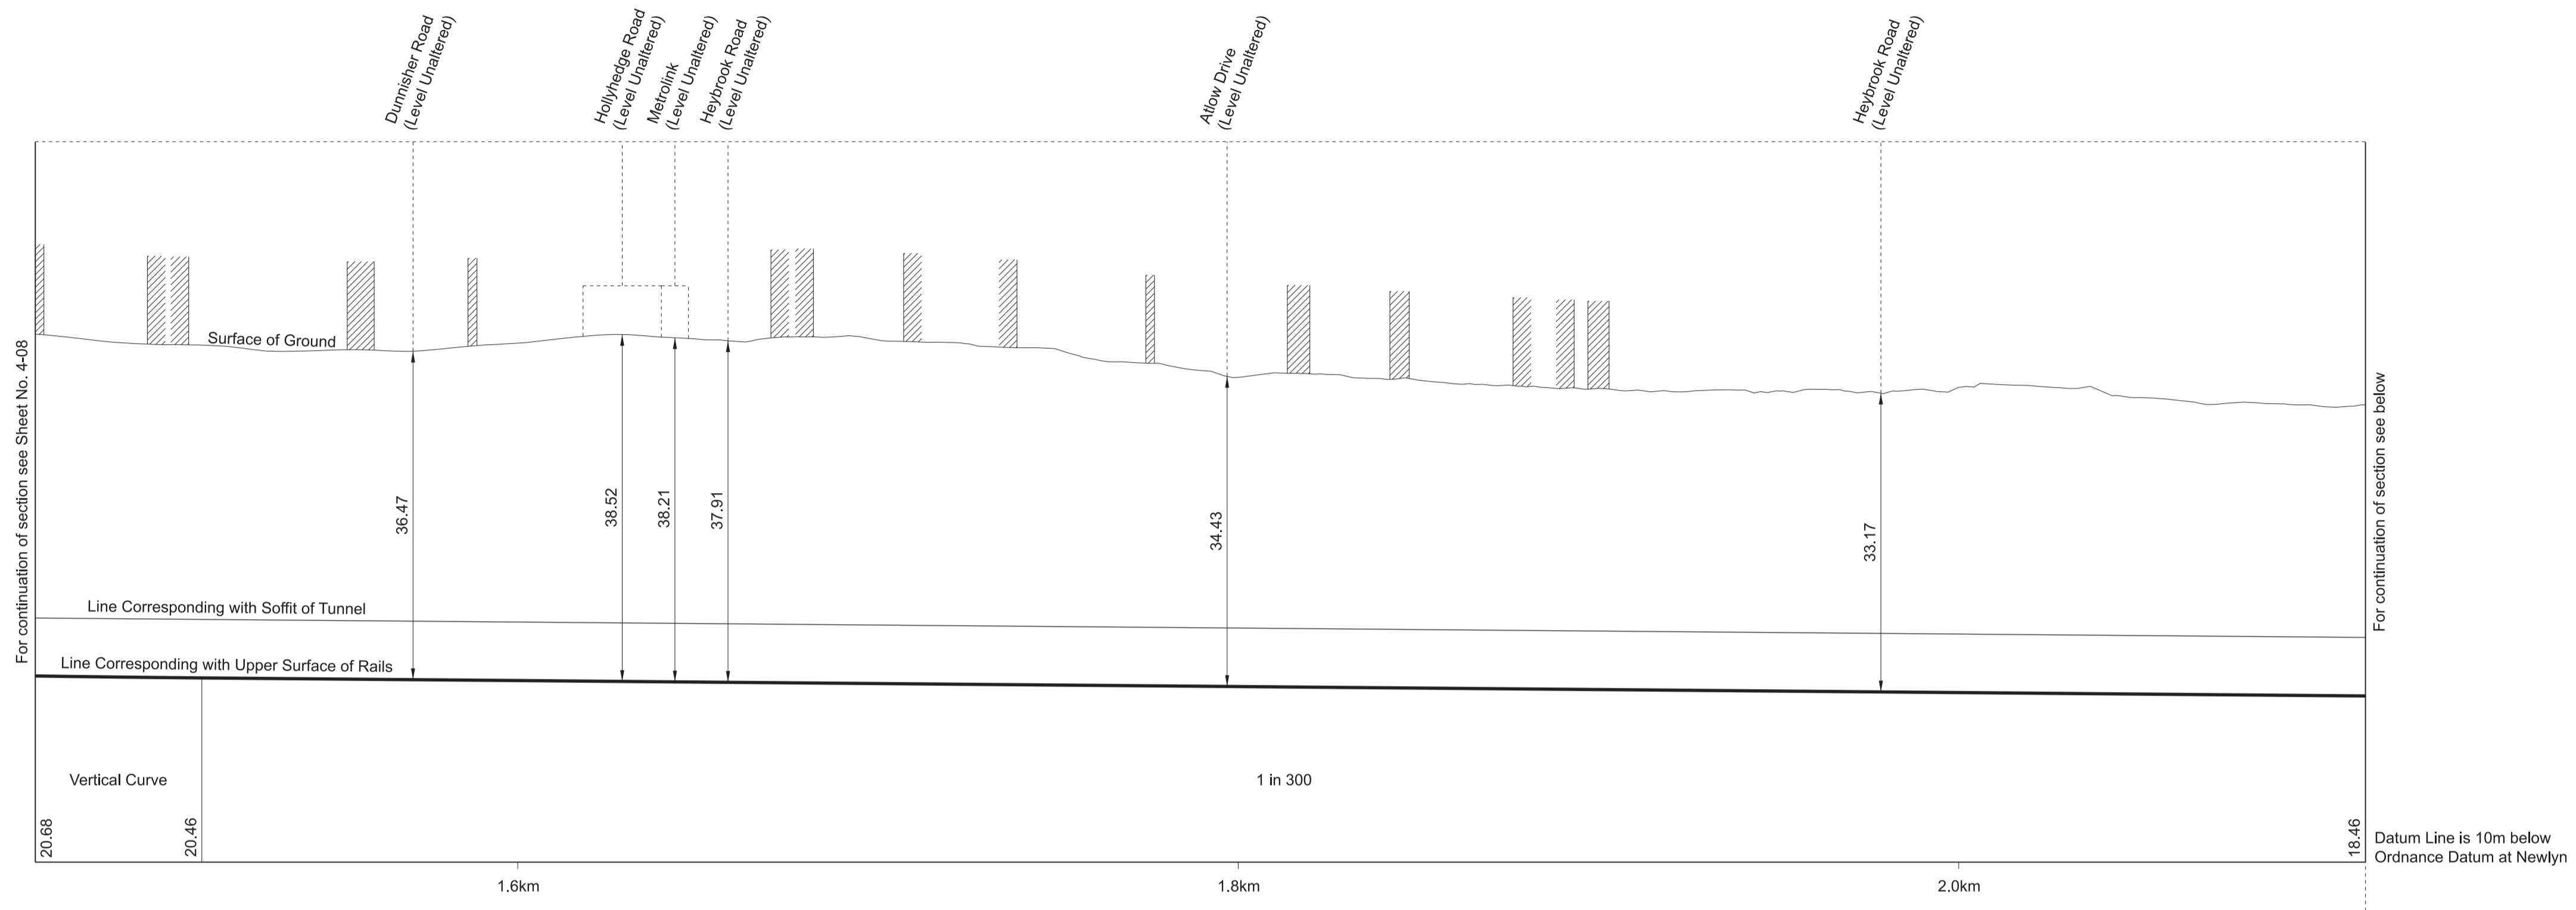





SECTIONS

FOR PLAN OF WORK SEE SHEET No. 2-10

IN PARLIAMENT - SESSION 2021-22





HIGH SPEED RAIL
(CREWE - MANCHESTER)

Work No. 2/1A (Railway)

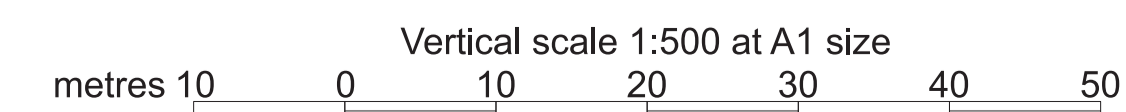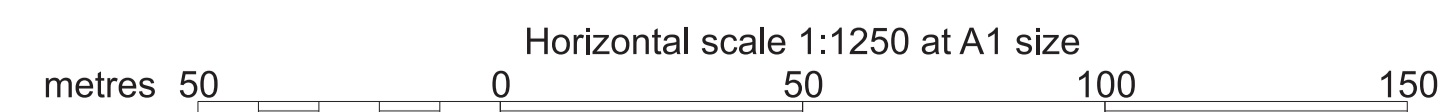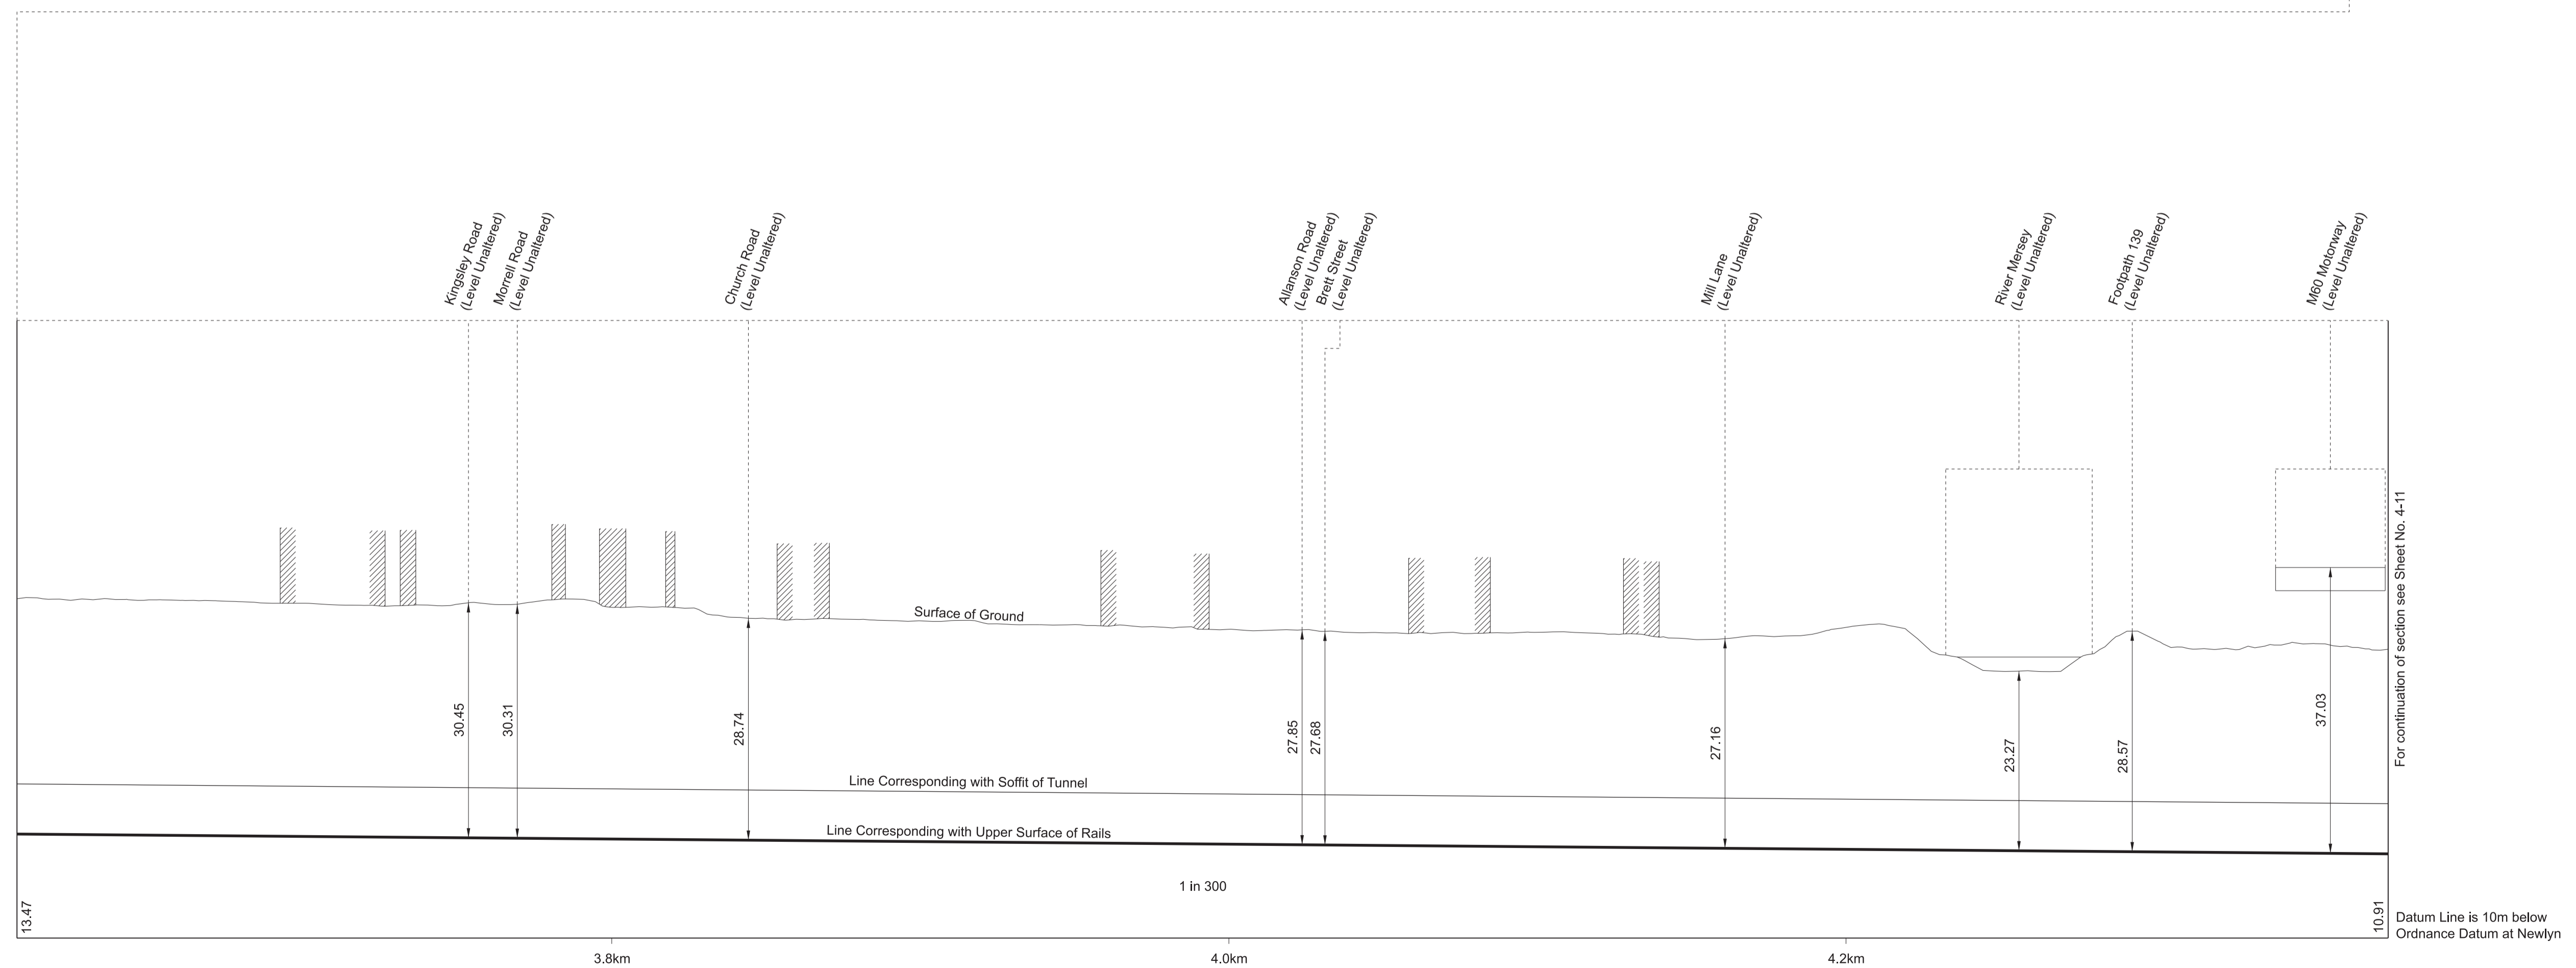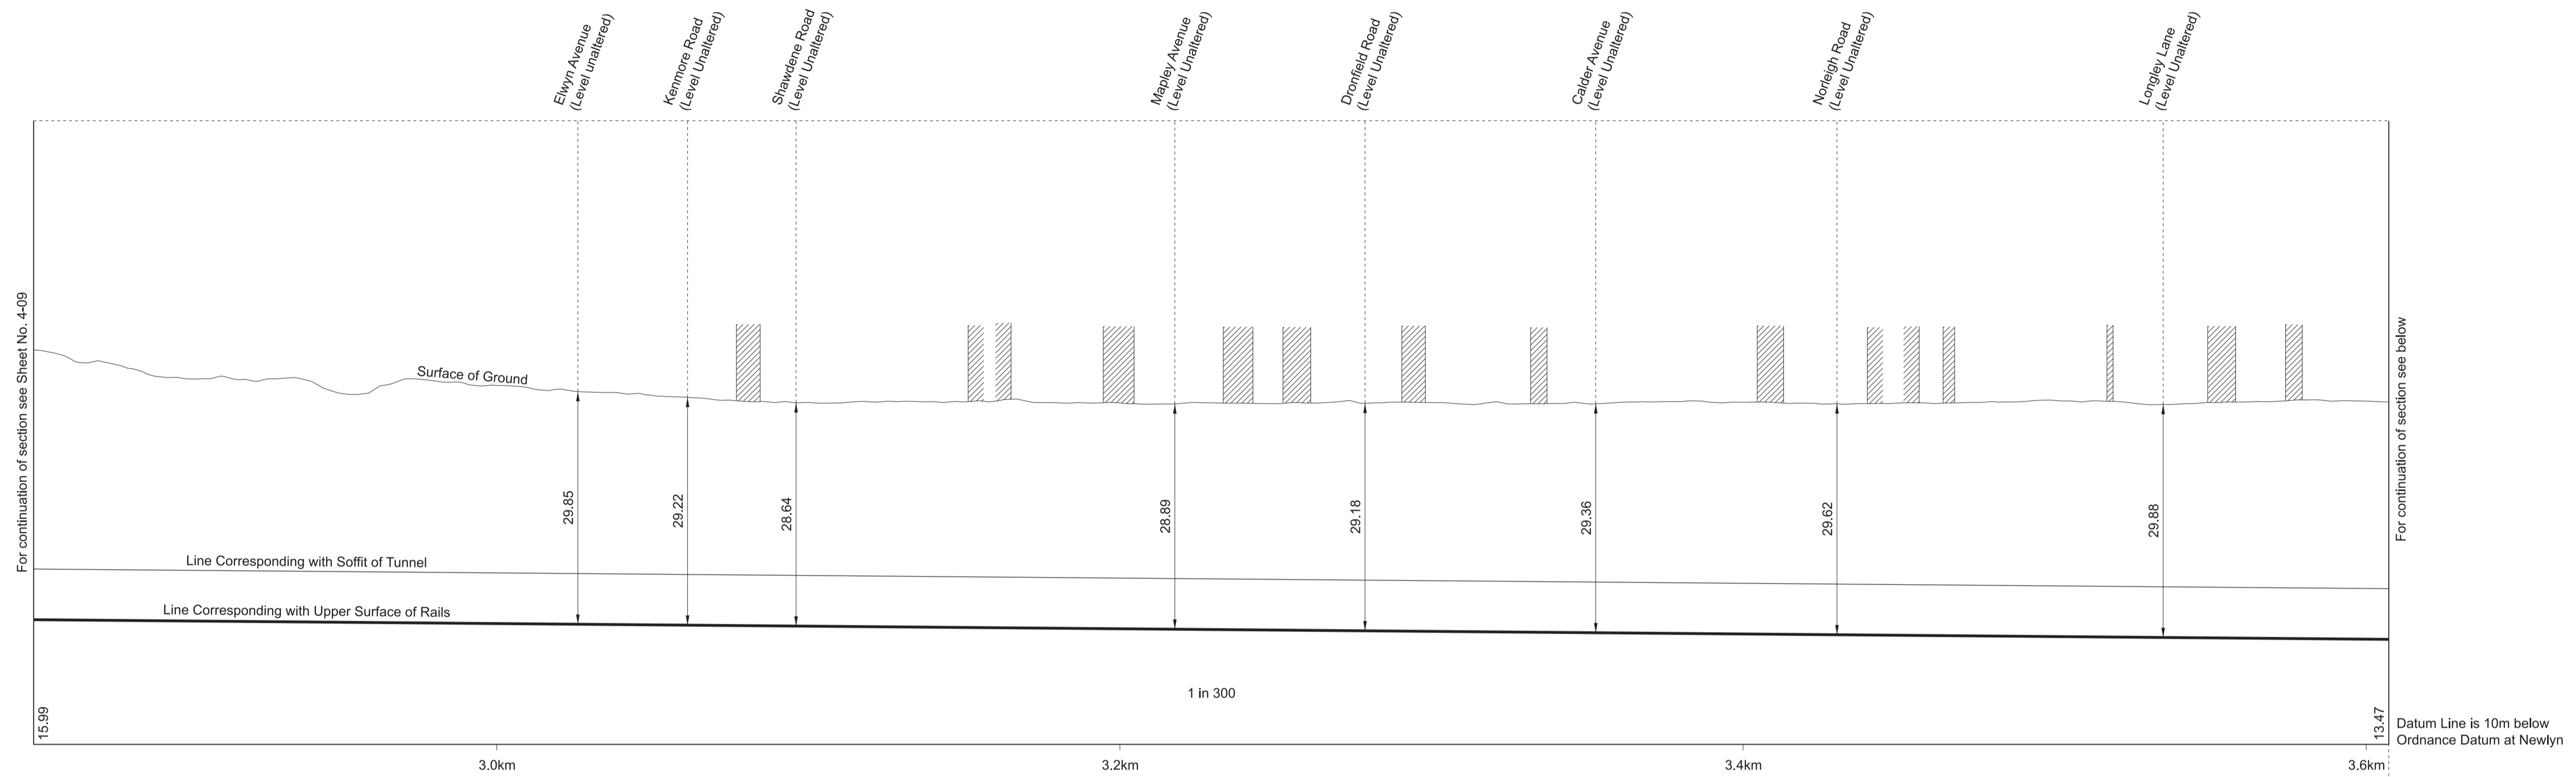

SECTIONS

FOR PLAN OF WORK SEE SHEET Nos. 2-11 and 2-12

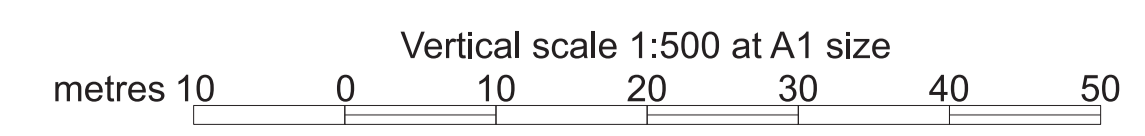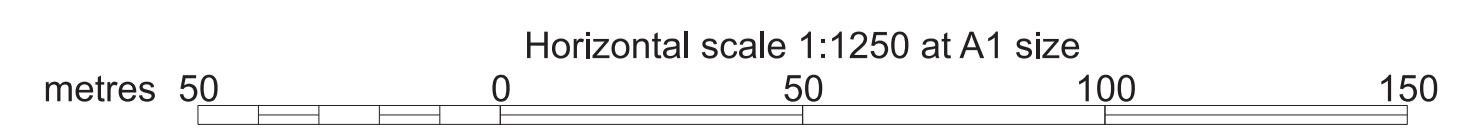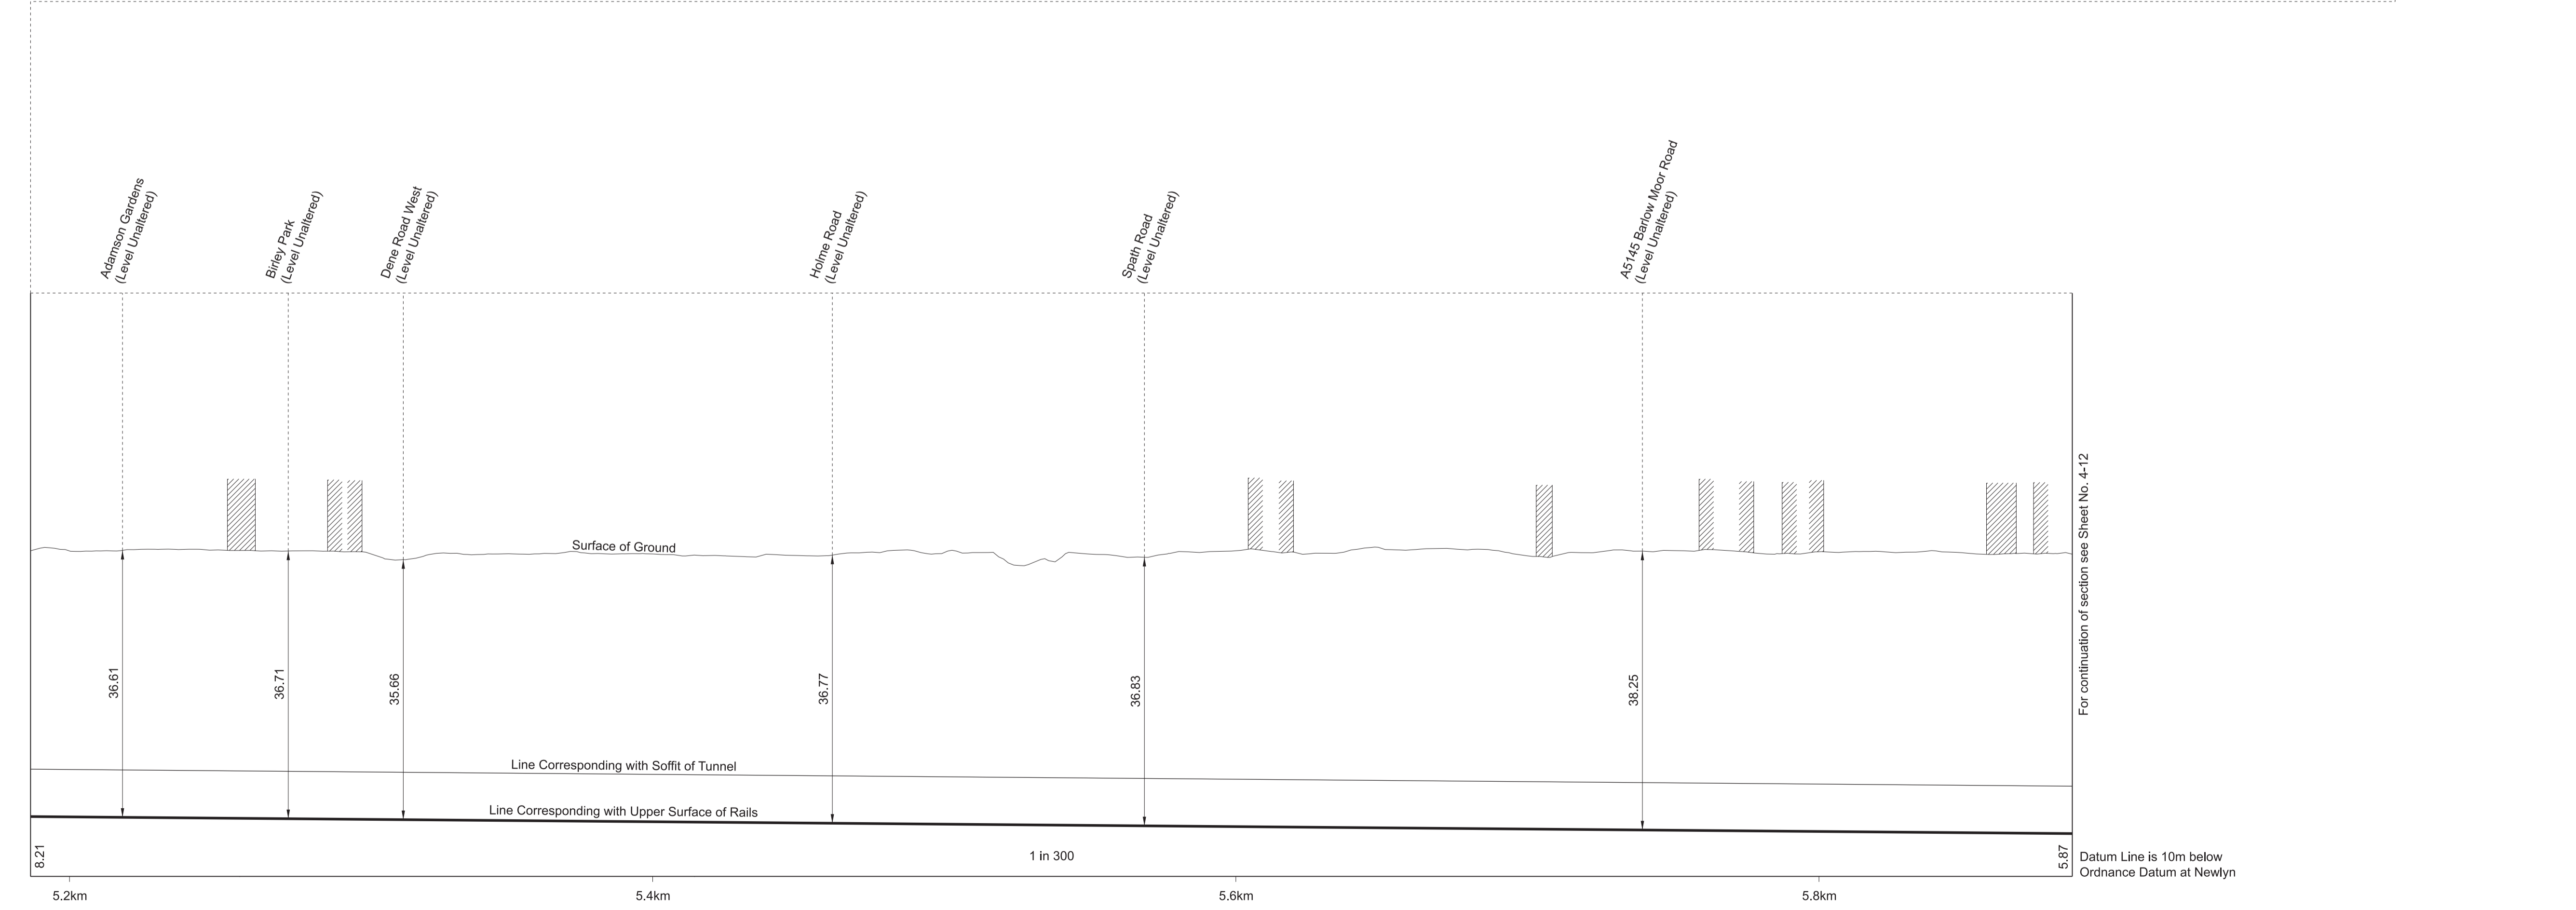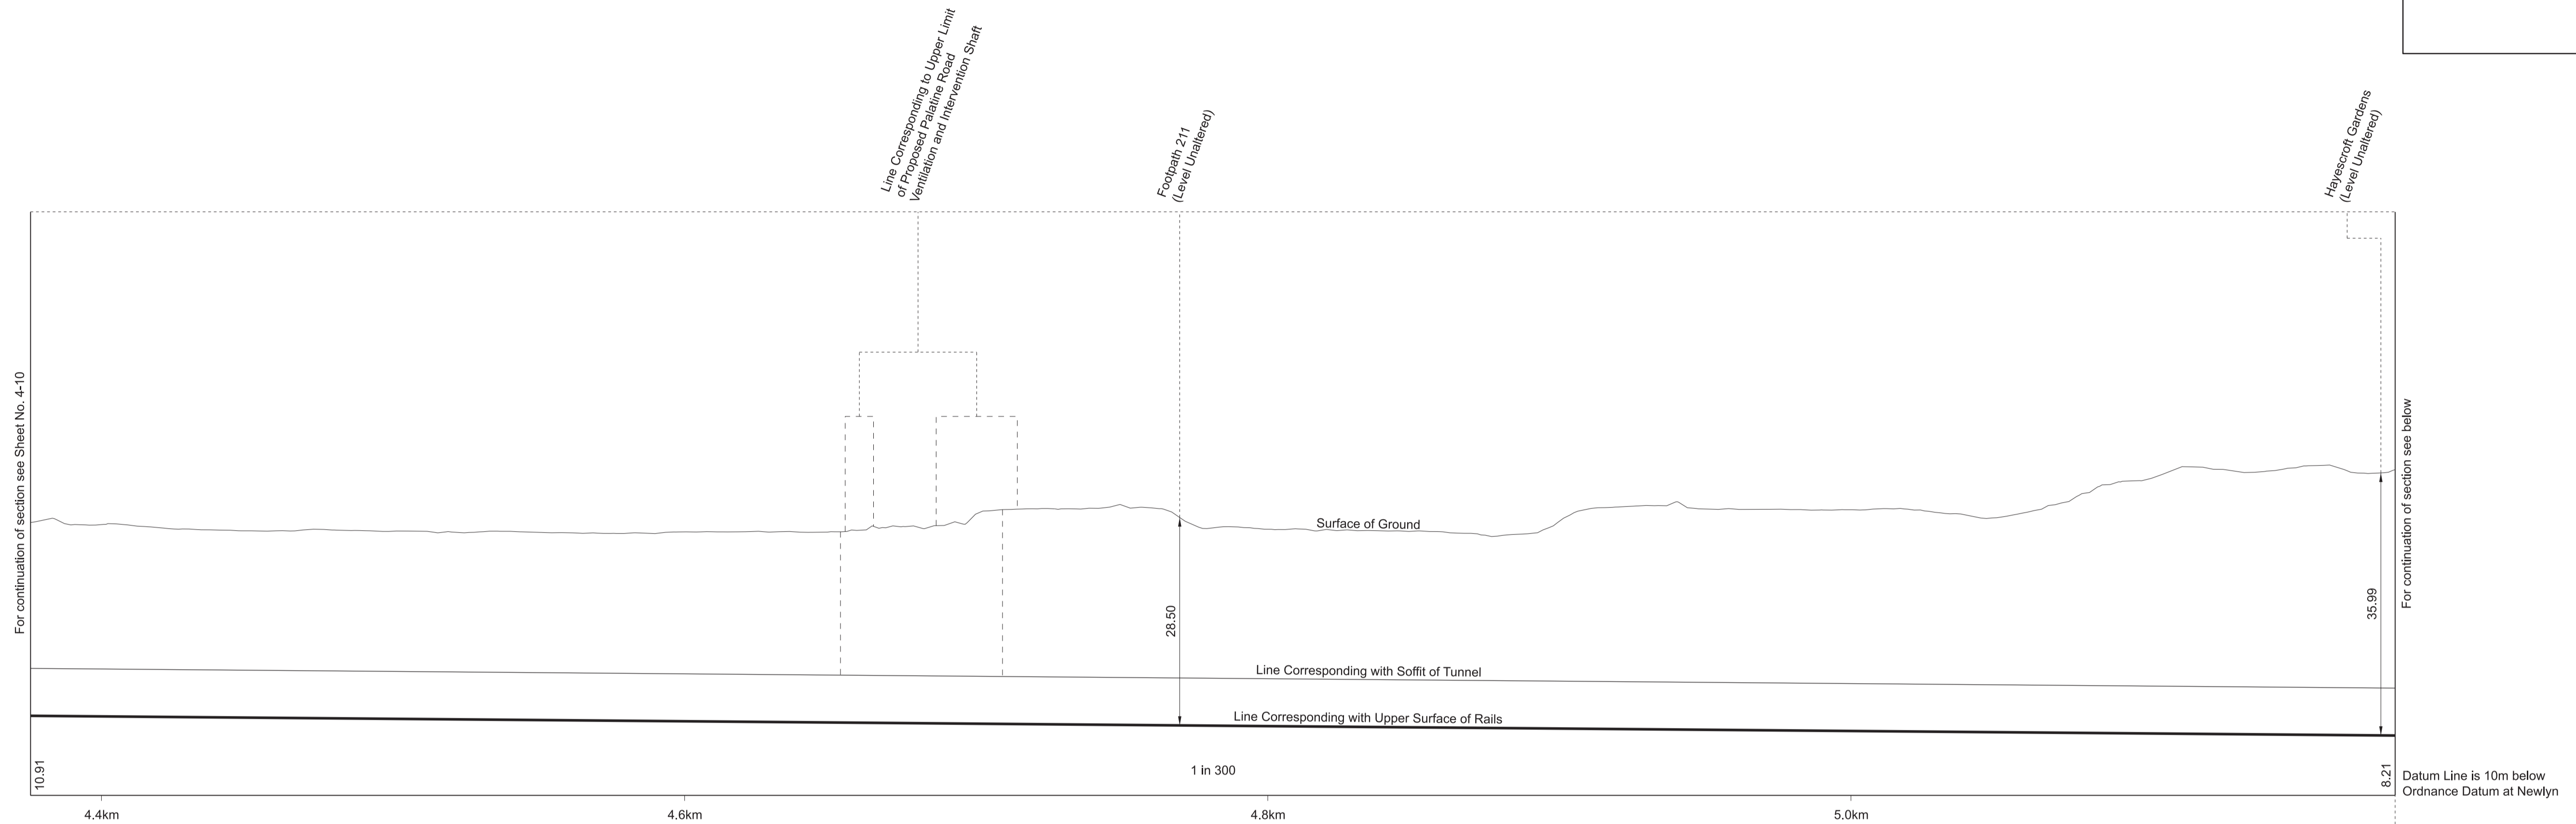





SECTIONS

FOR PLAN OF WORK SEE SHEET Nos. 2-13 and 2-14

IN PARLIAMENT - SESSION 2021-22

HIGH SPEED RAIL
(CREWE - MANCHESTER)

Work No. 2/1A (Railway)

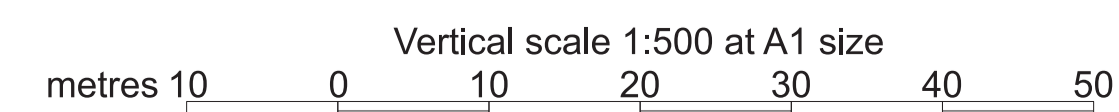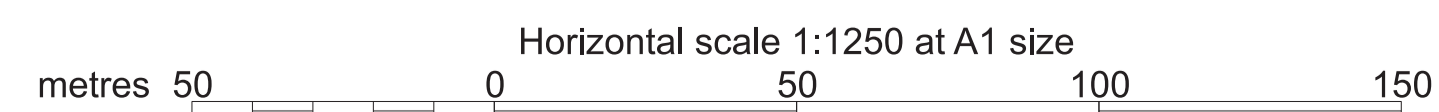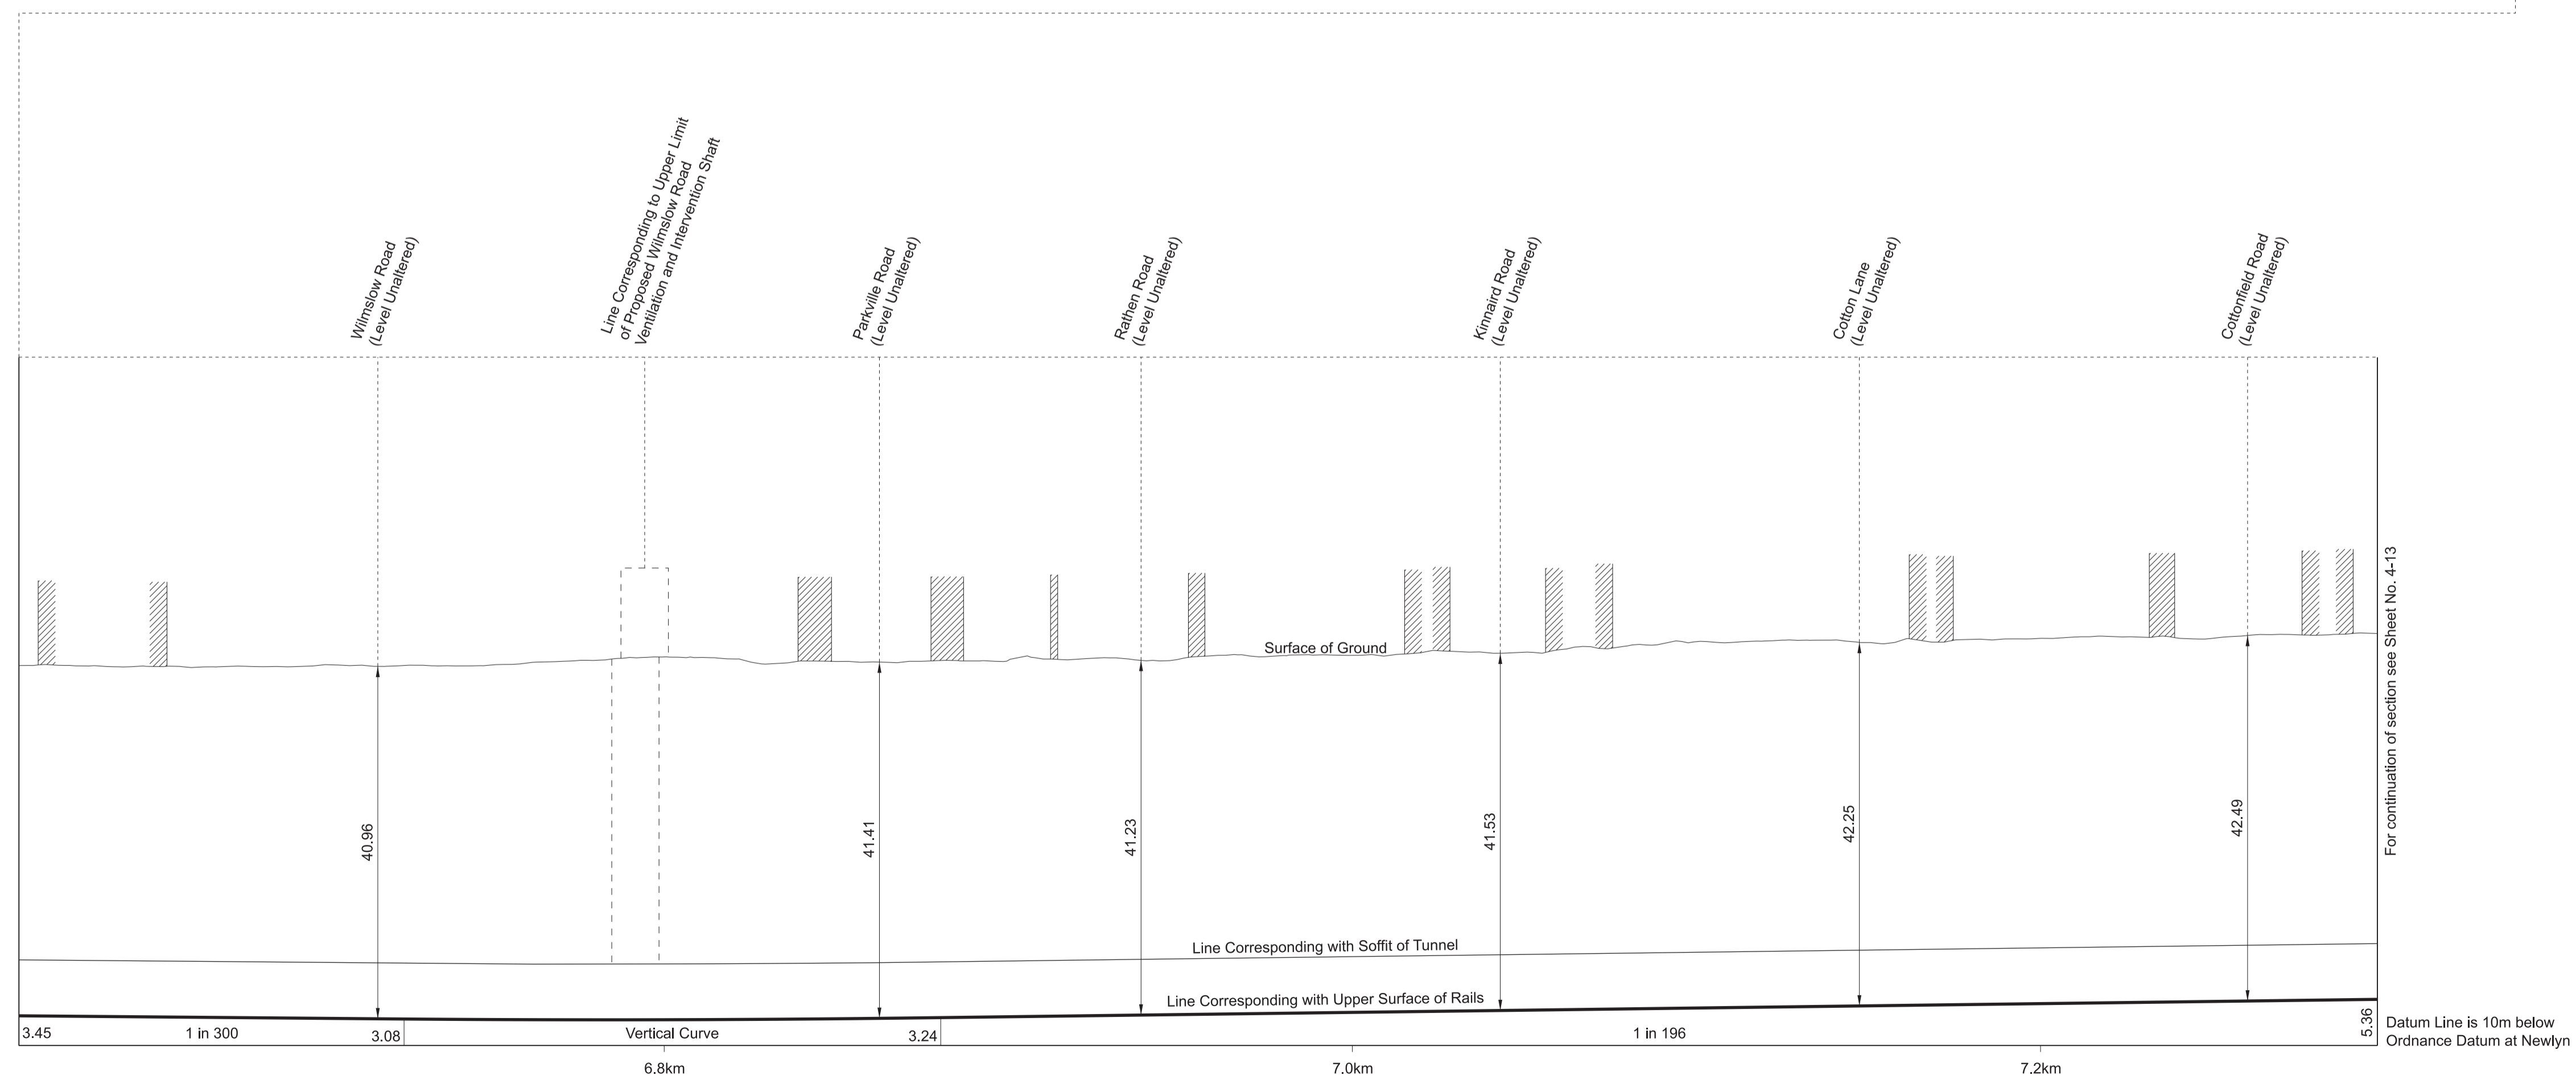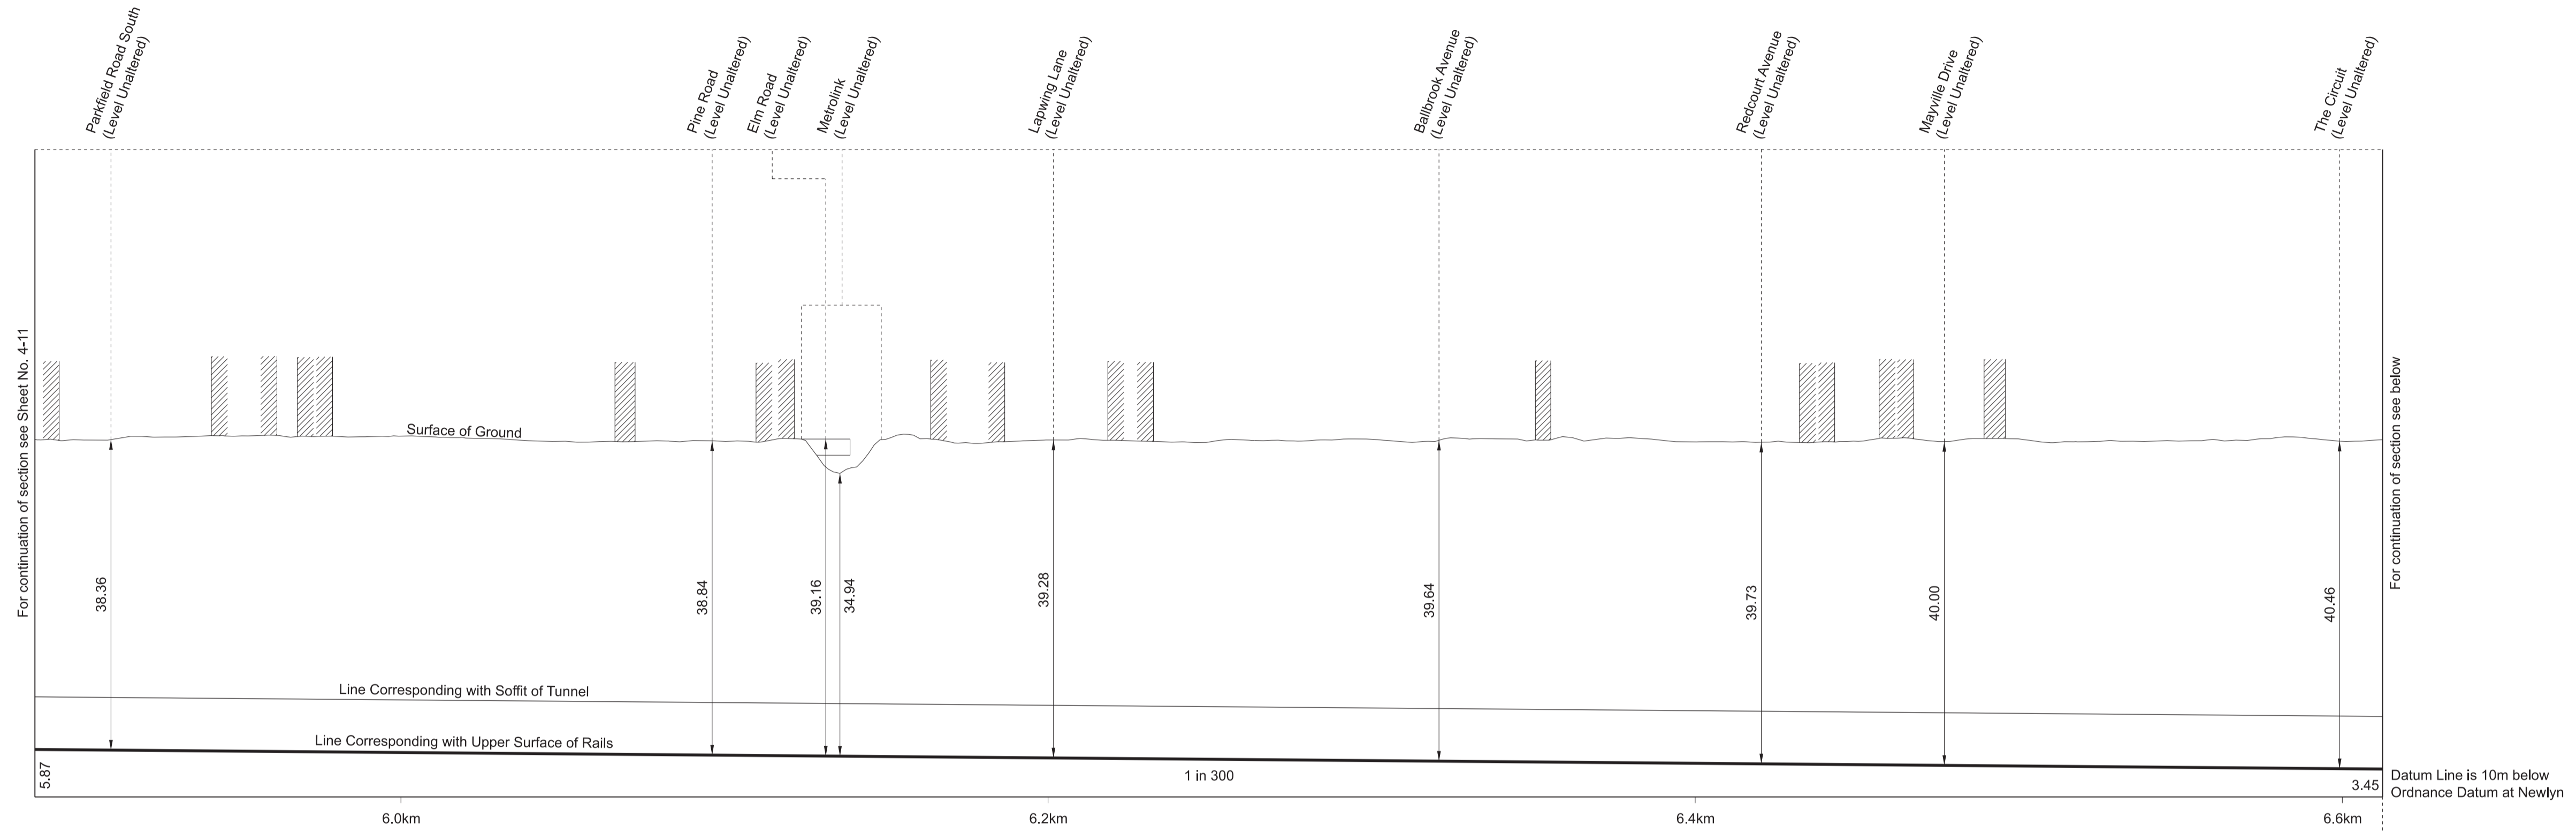





SECTIONS

FOR PLAN OF WORK SEE SHEET No. 2-15

IN PARLIAMENT - SESSION 2021-22





HIGH SPEED RAIL
(CREWE - MANCHESTER)

Work No. 2/1A (Railway)

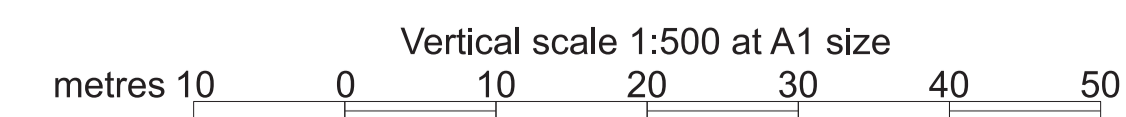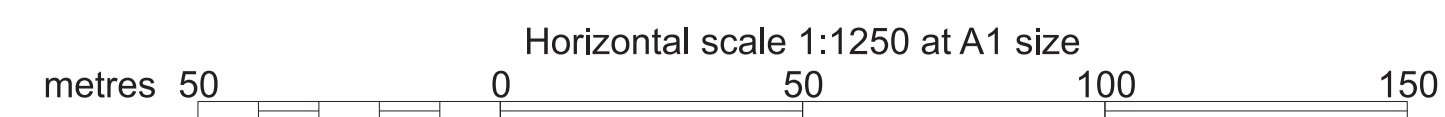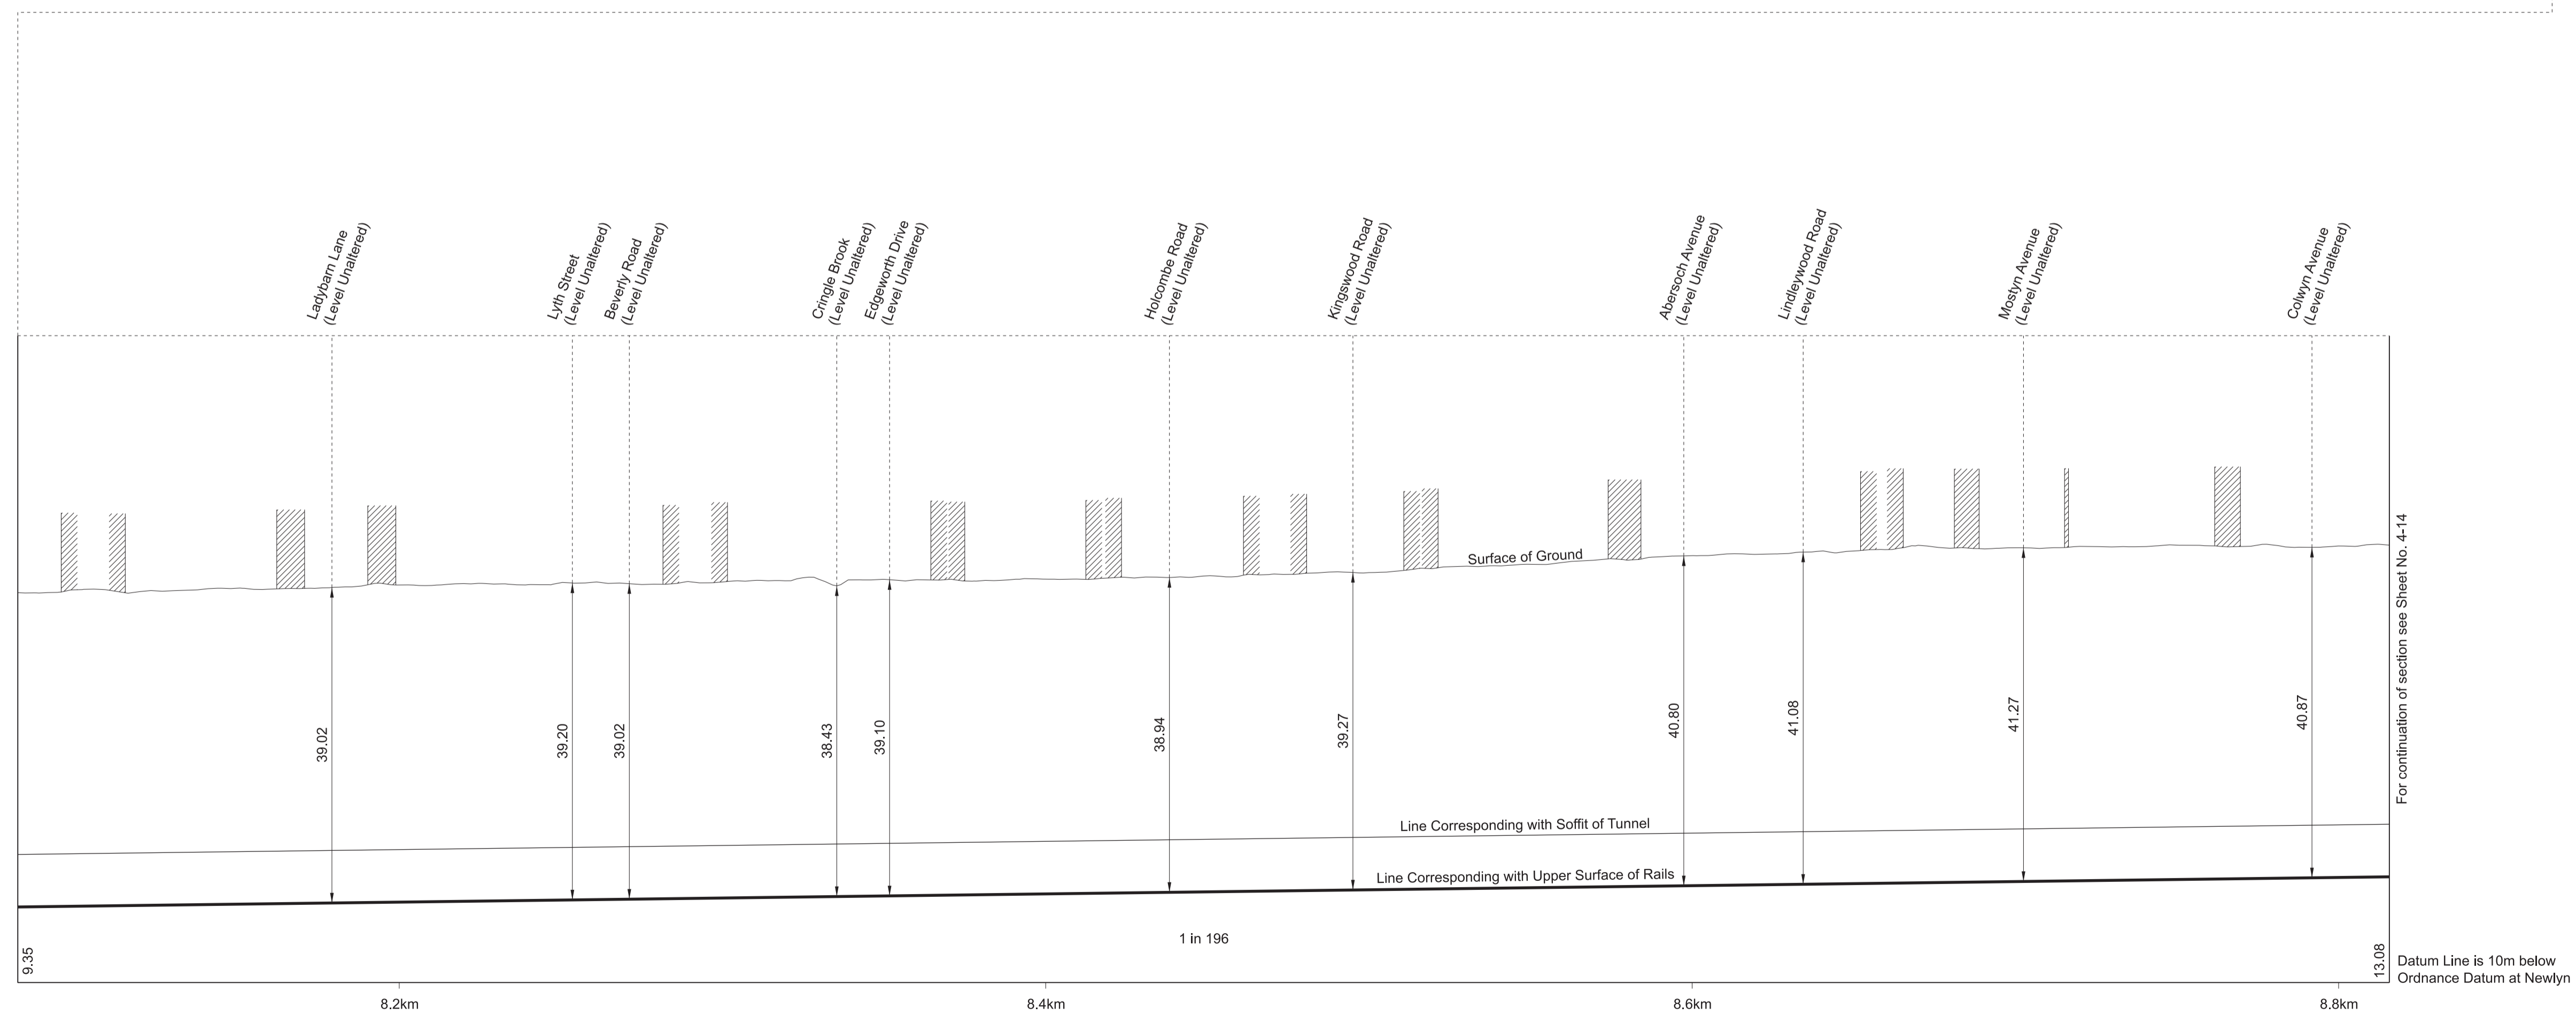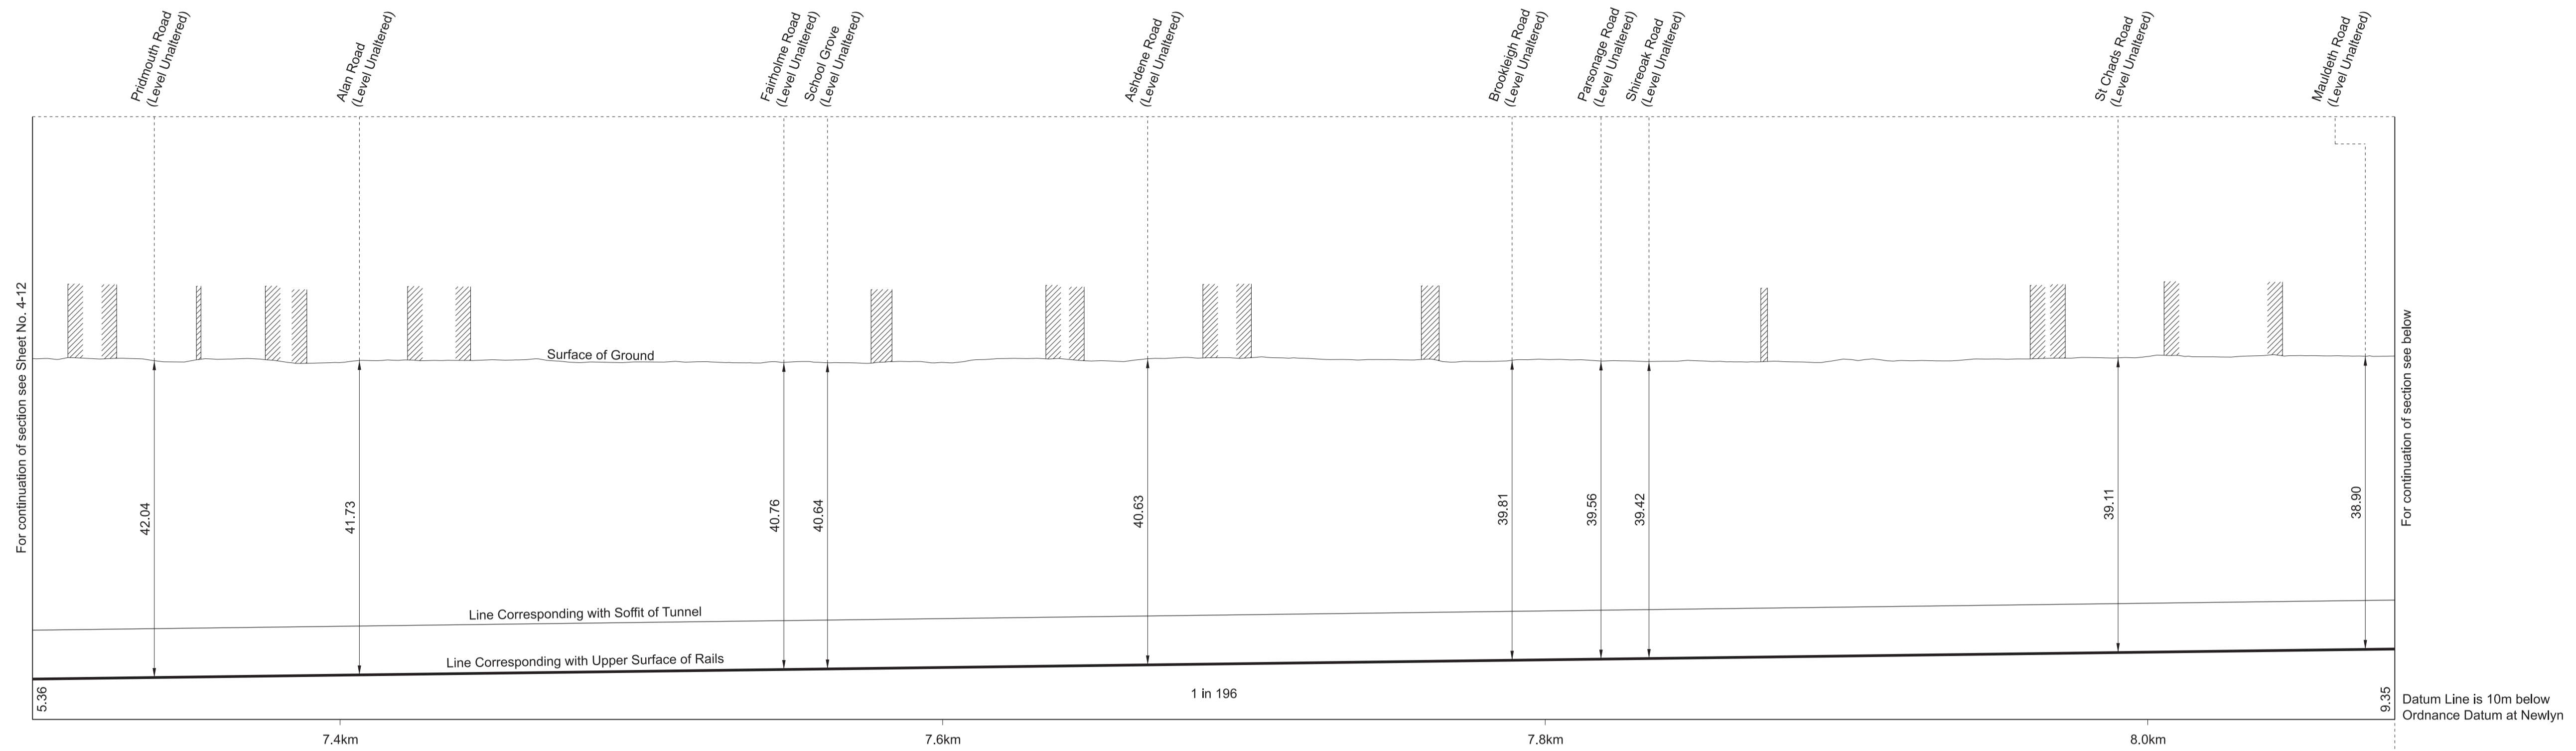


SECTIONS

FOR PLAN OF WORK SEE SHEET No. 2-16

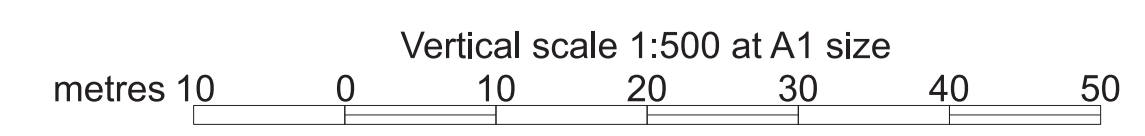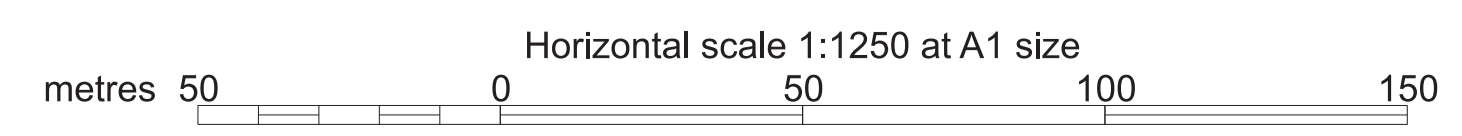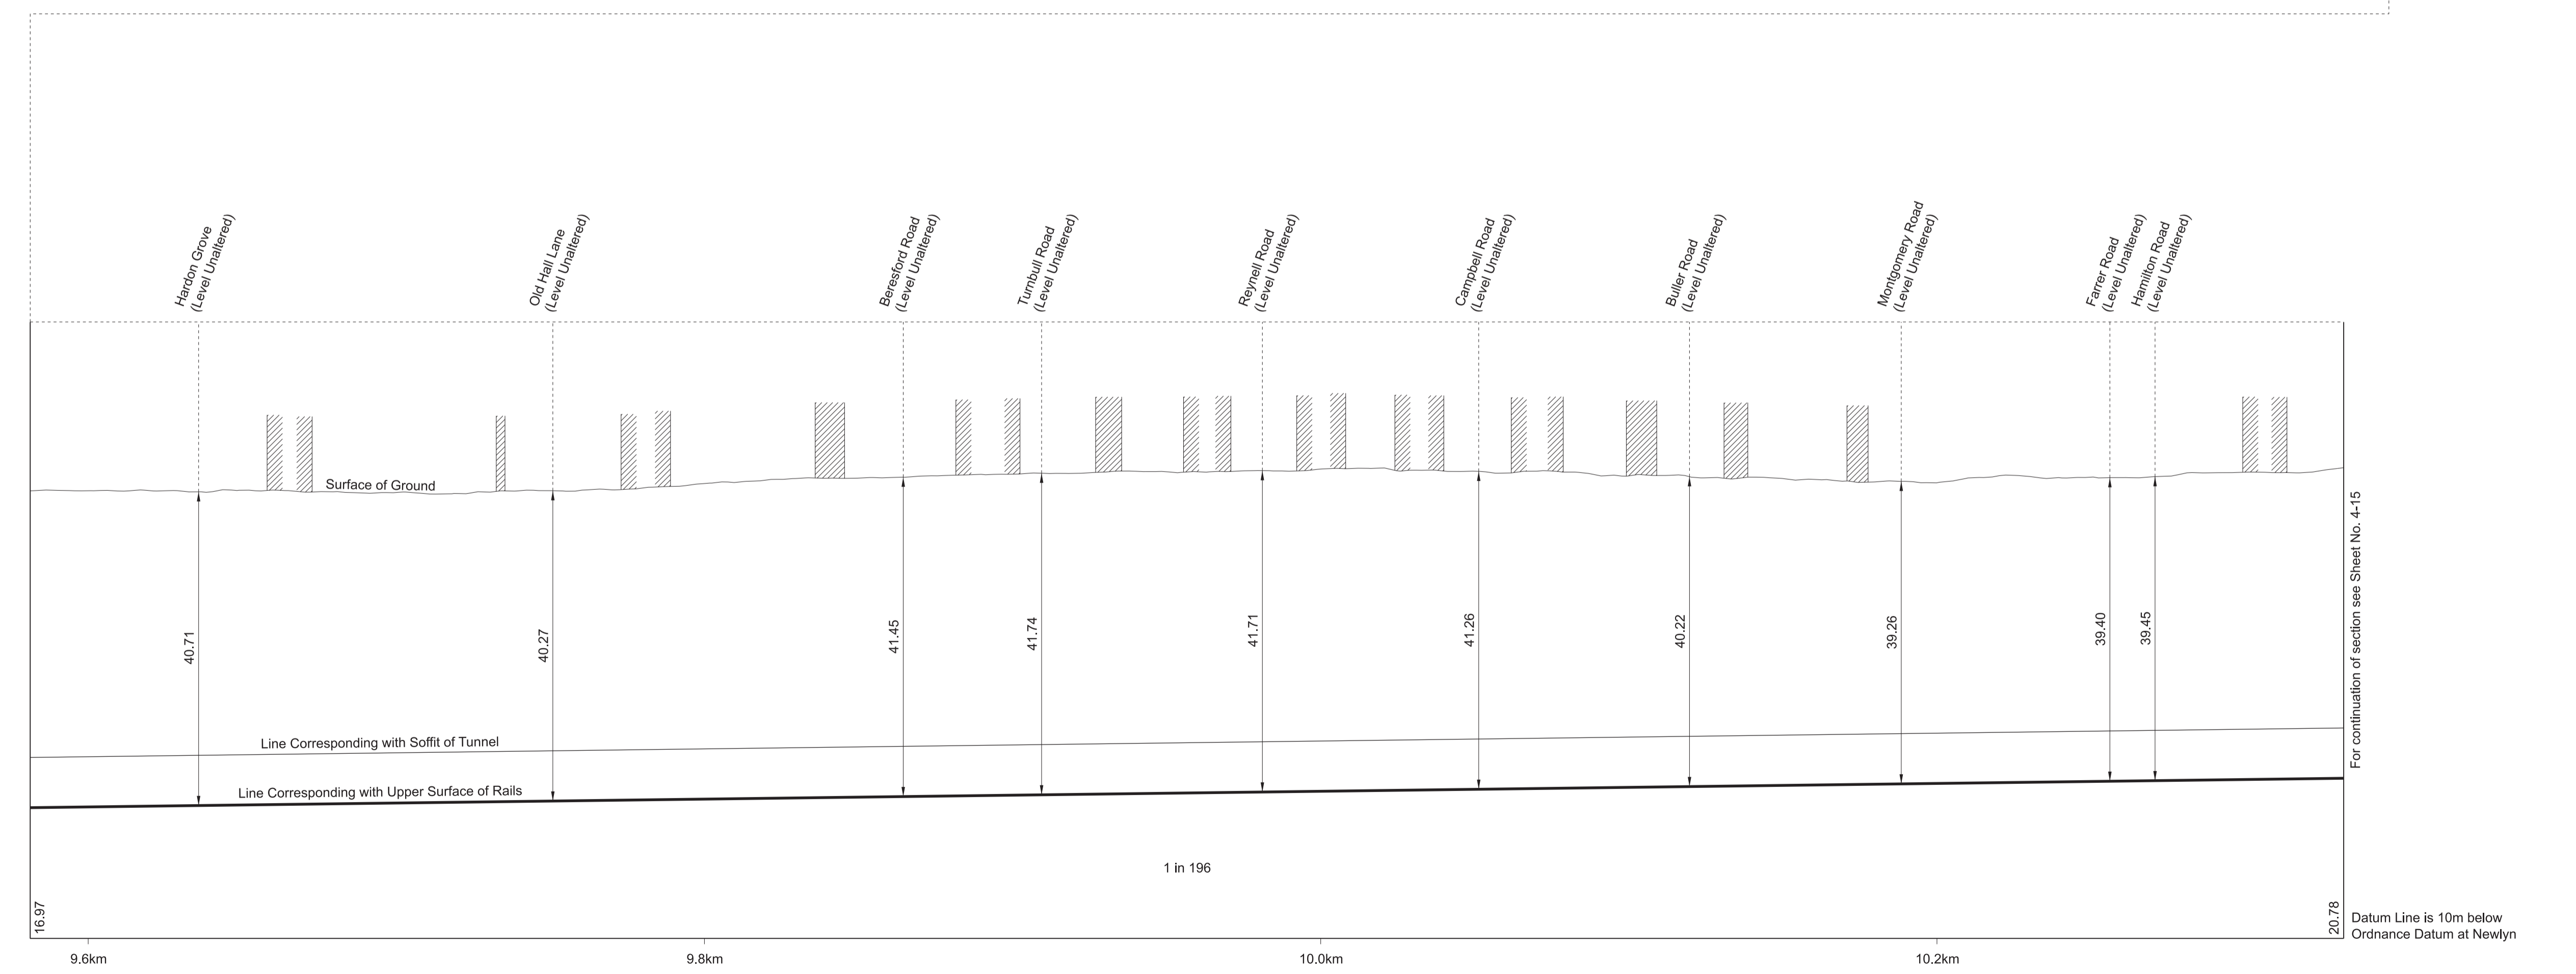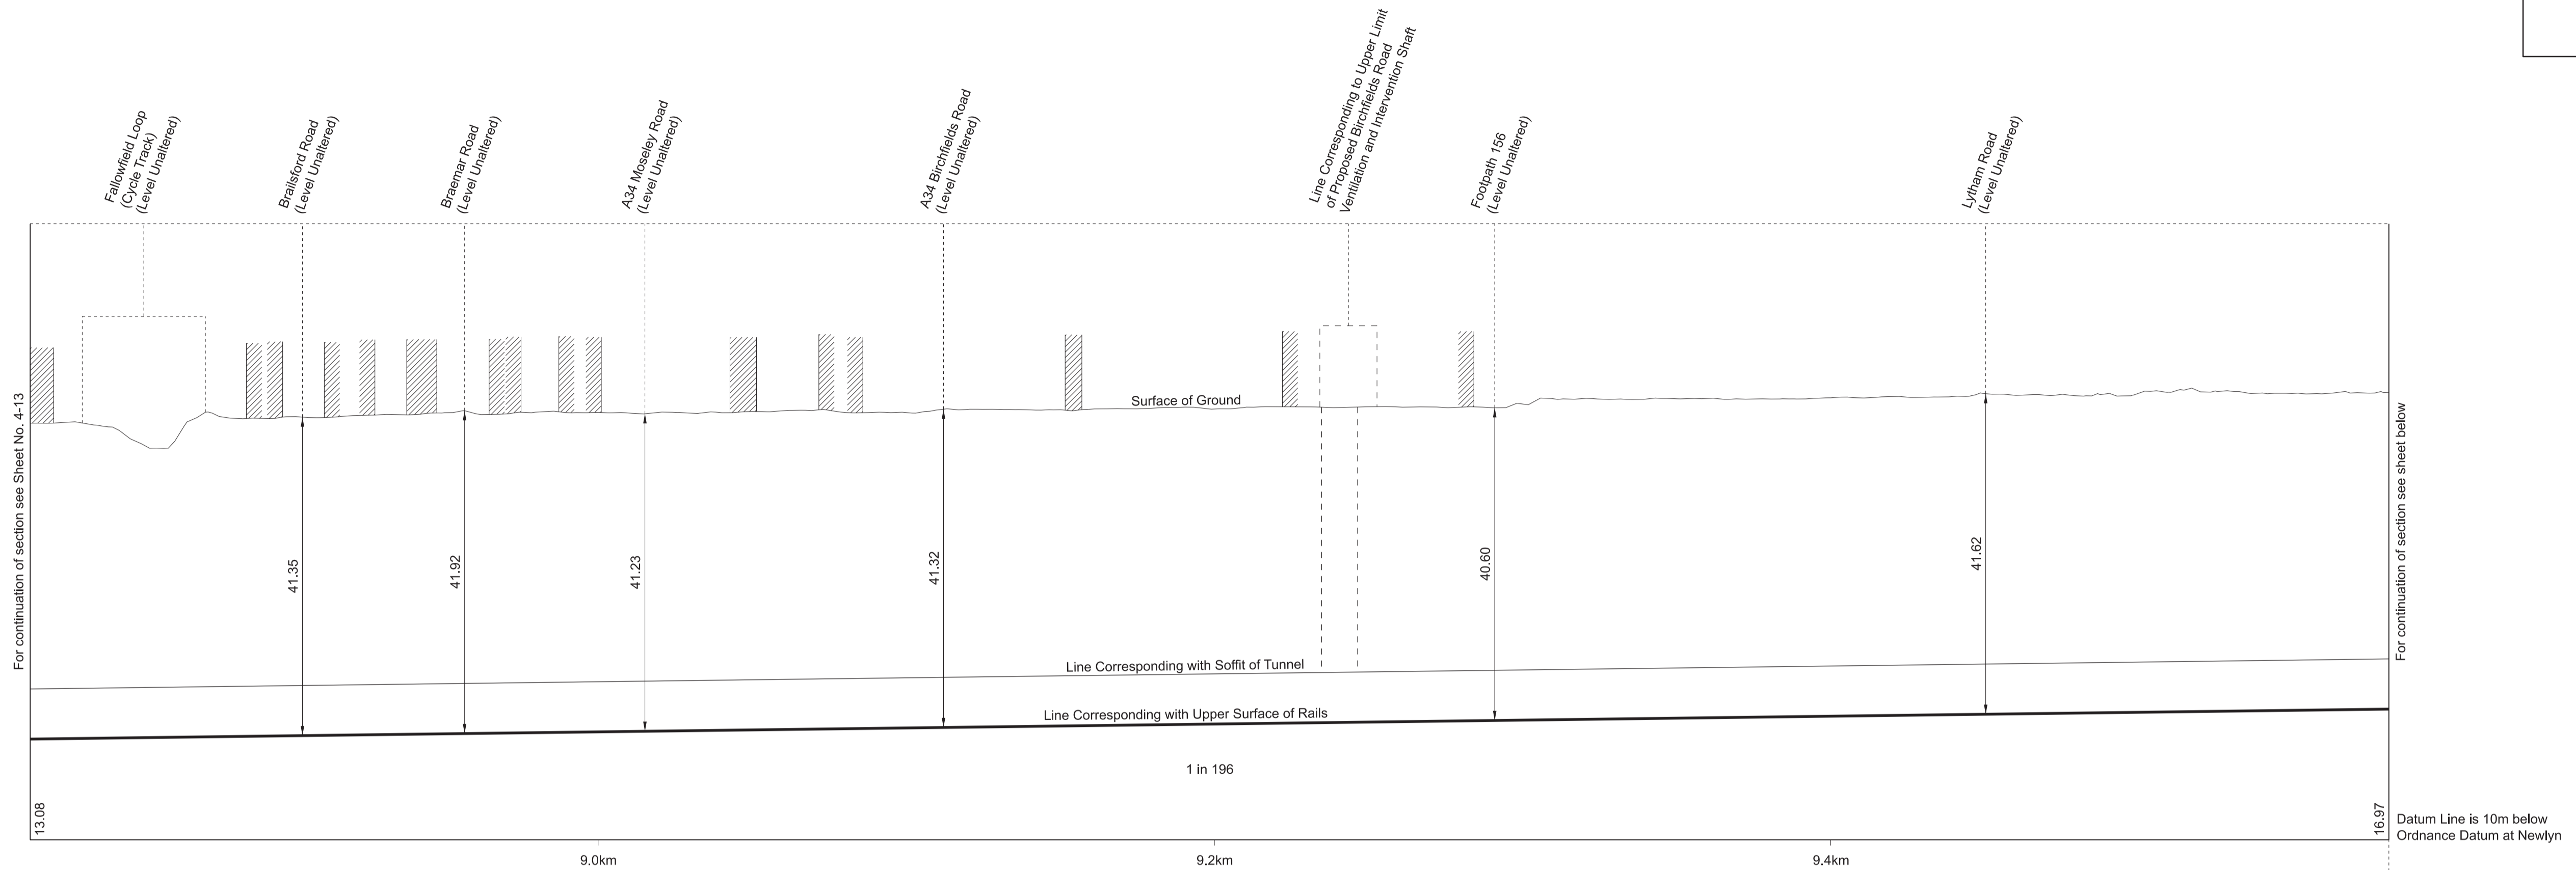


SECTIONS


WORK No. 2/1A
FOR PLAN OF WORK SEE SHEET No. 2-17

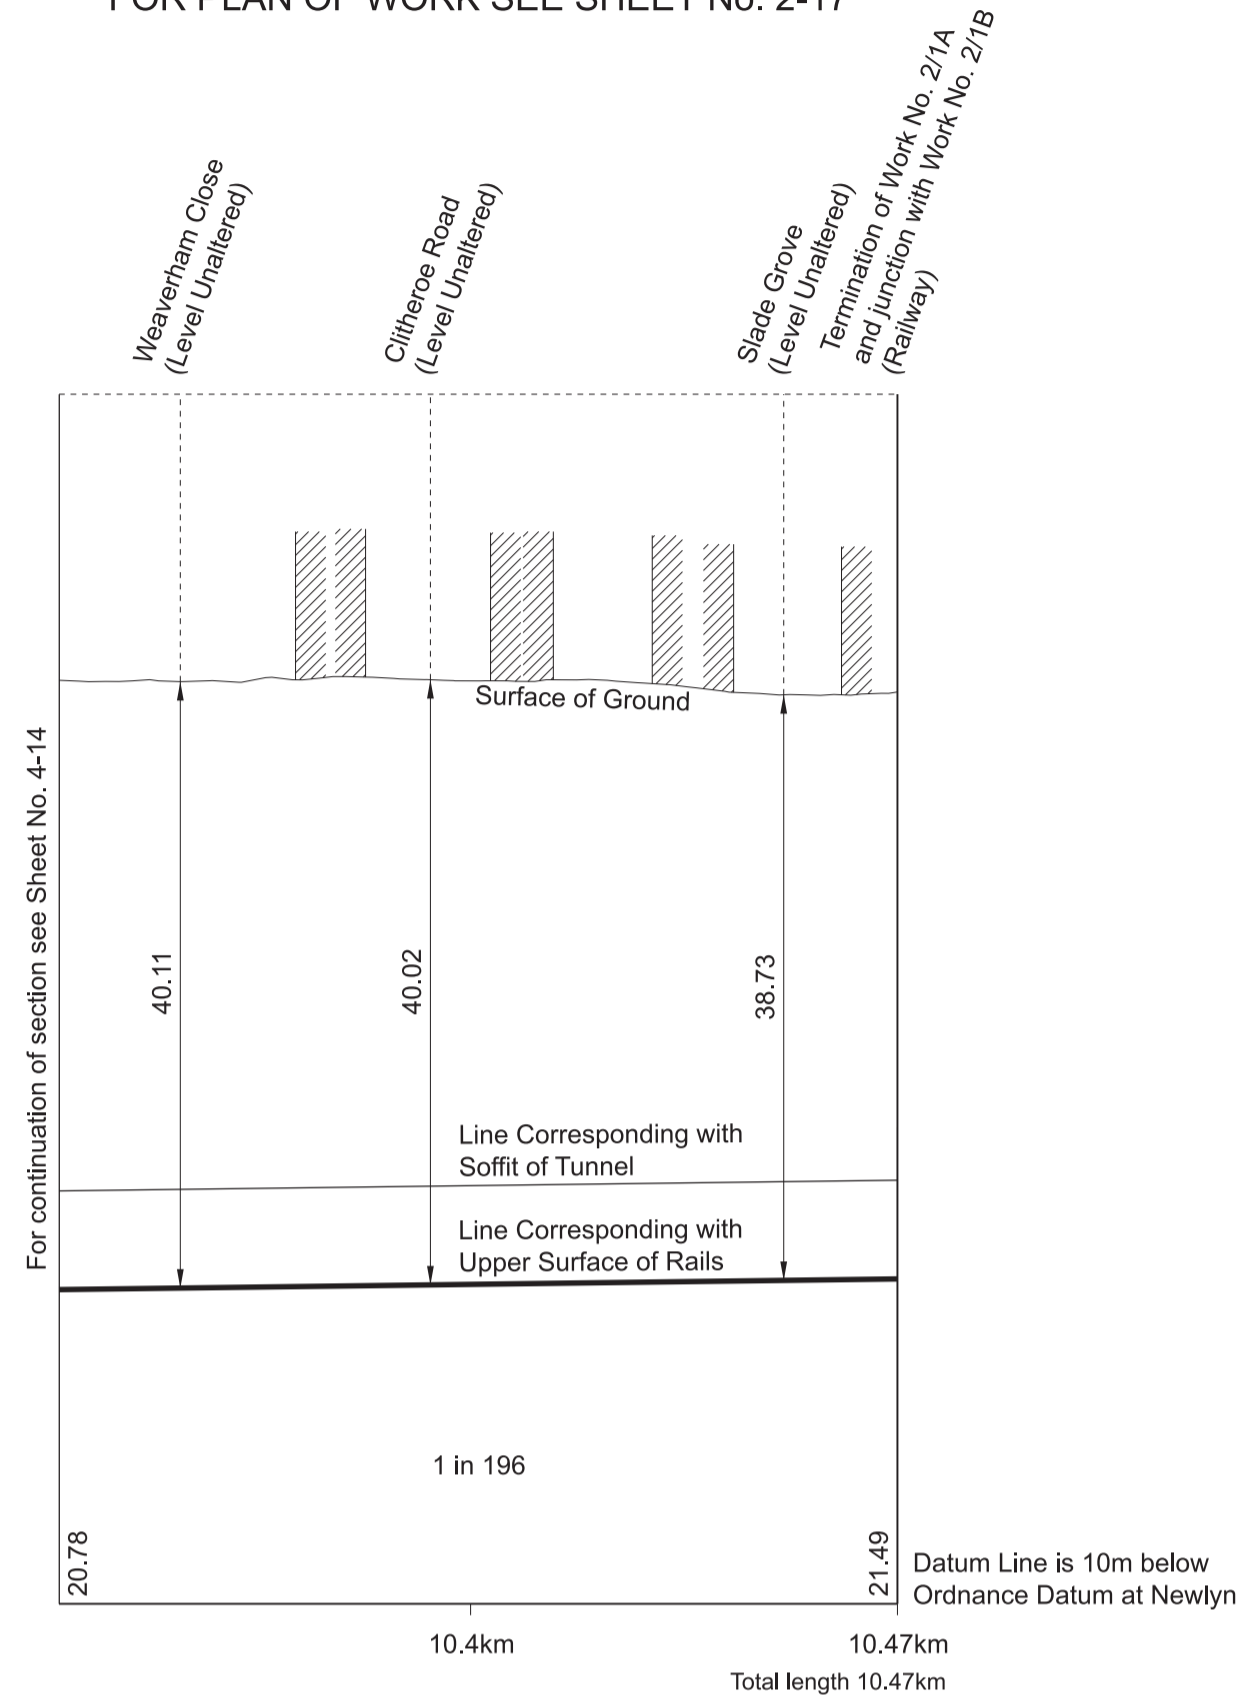


WORK No. 2/18B
FOR PLAN OF WORK SEE SHEET No. 2-09

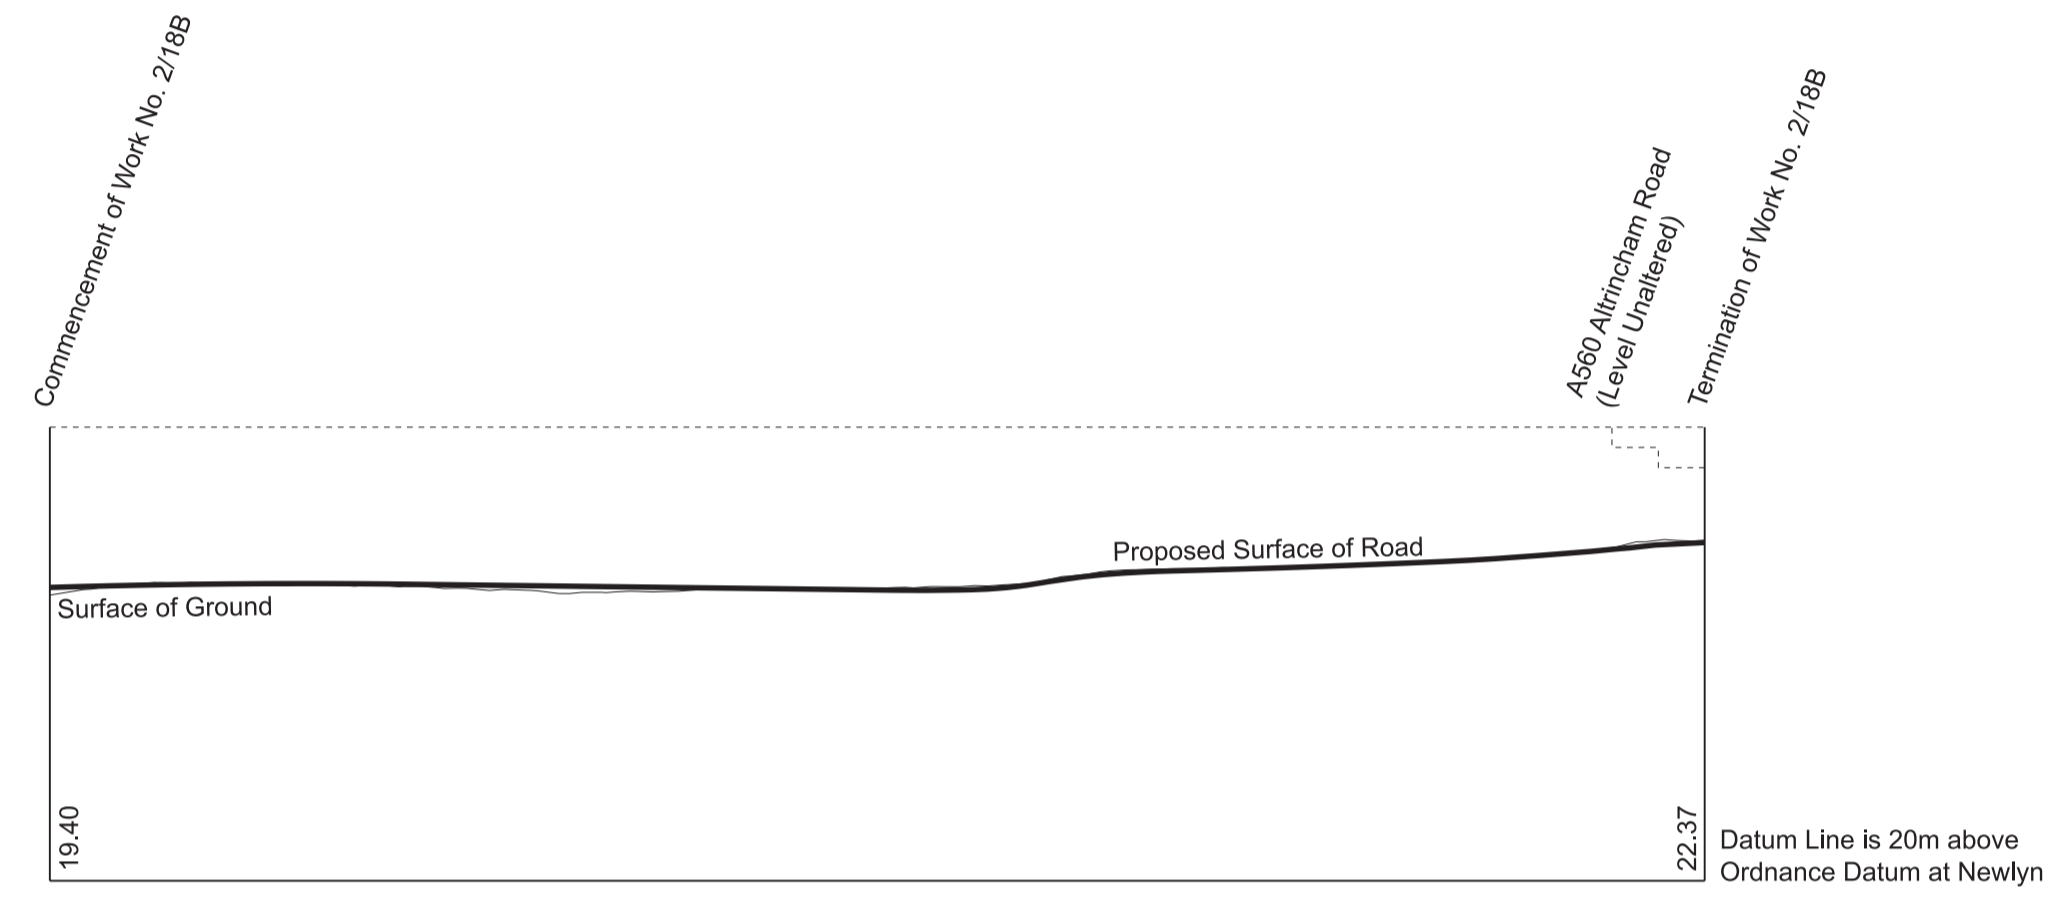




WORK No. 2/18C
FOR PLAN OF WORK SEE SHEET No. 2-09

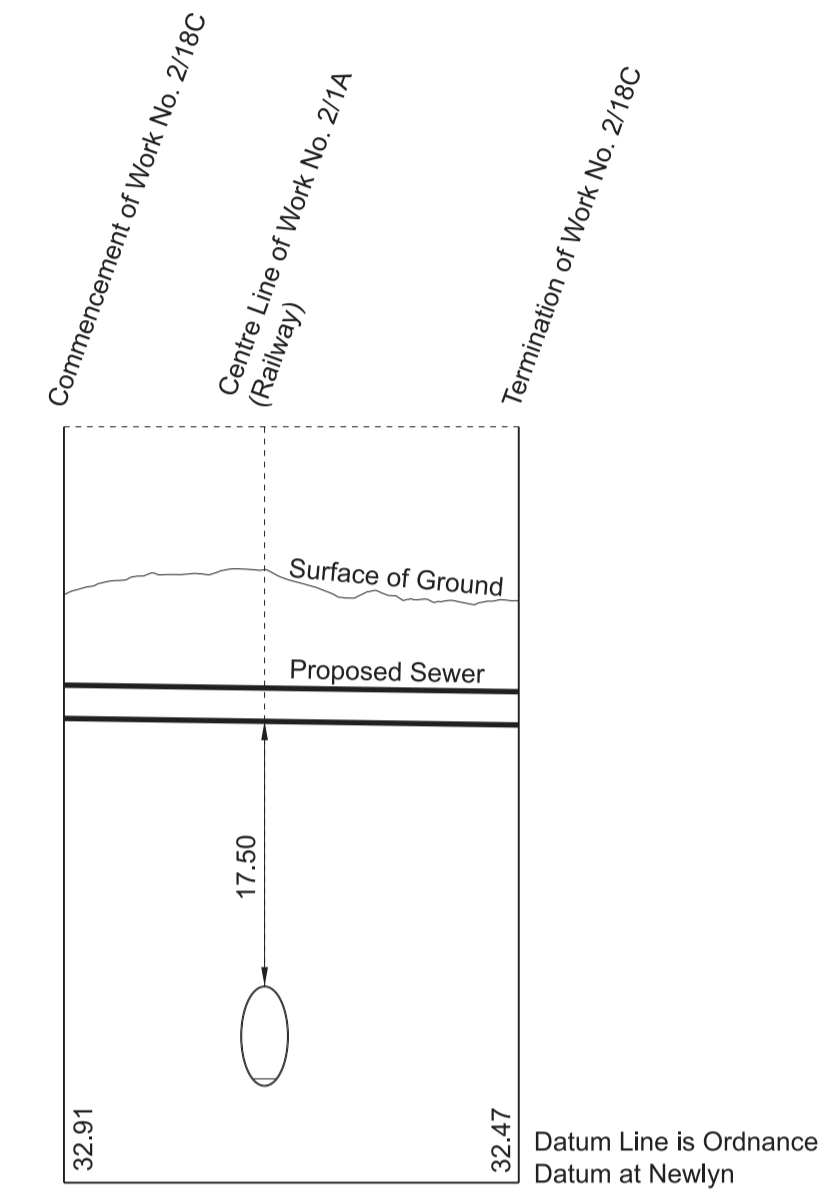

WORK No. 2/19
FOR PLAN OF WORK SEE SHEET No. 2-11

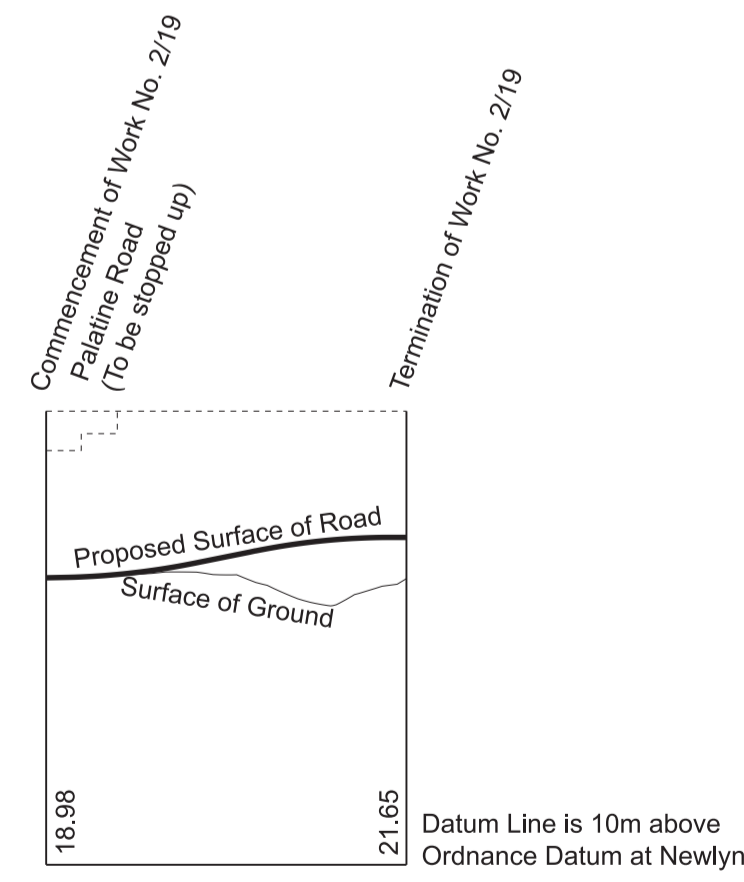

WORK No. 2/19A
FOR PLAN OF WORK SEE SHEET No. 2-11

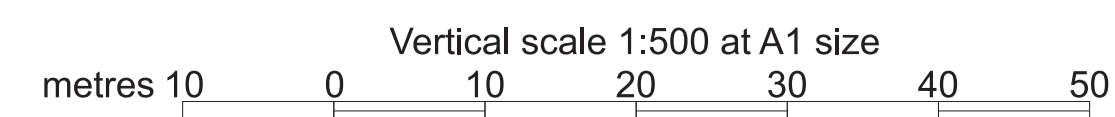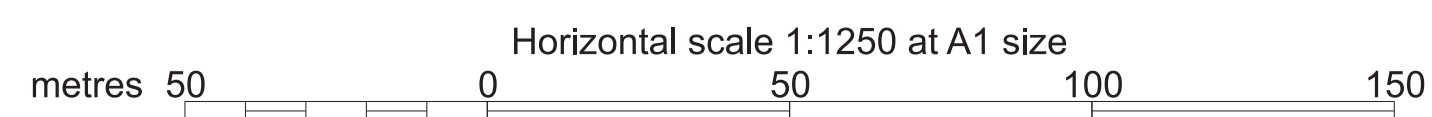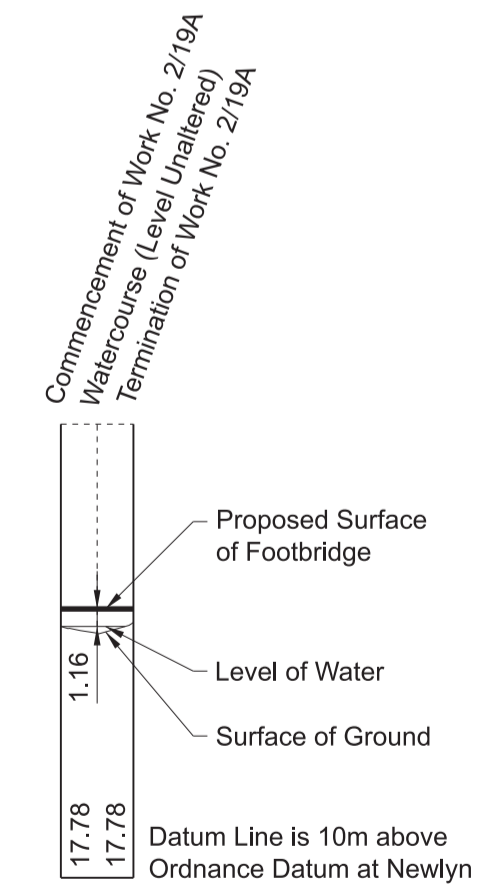





SECTIONS

FOR PLAN OF WORK SEE SHEET No. 2-17

IN PARLIAMENT - SESSION 2021-22

HIGH SPEED RAIL
(CREWE - MANCHESTER)

Work No. 2/1B (Railway)

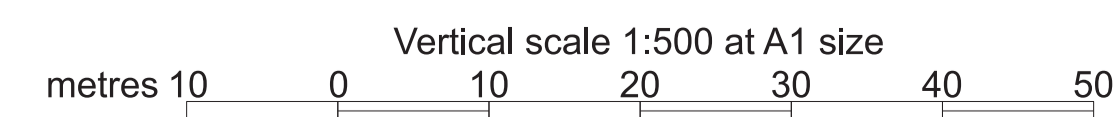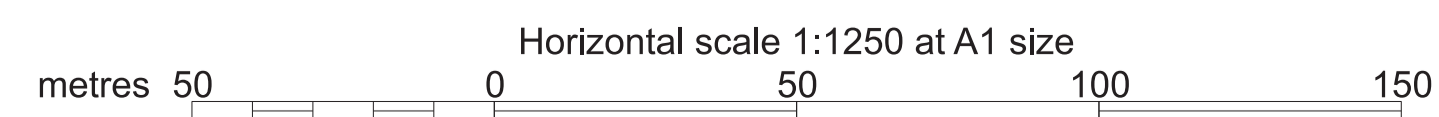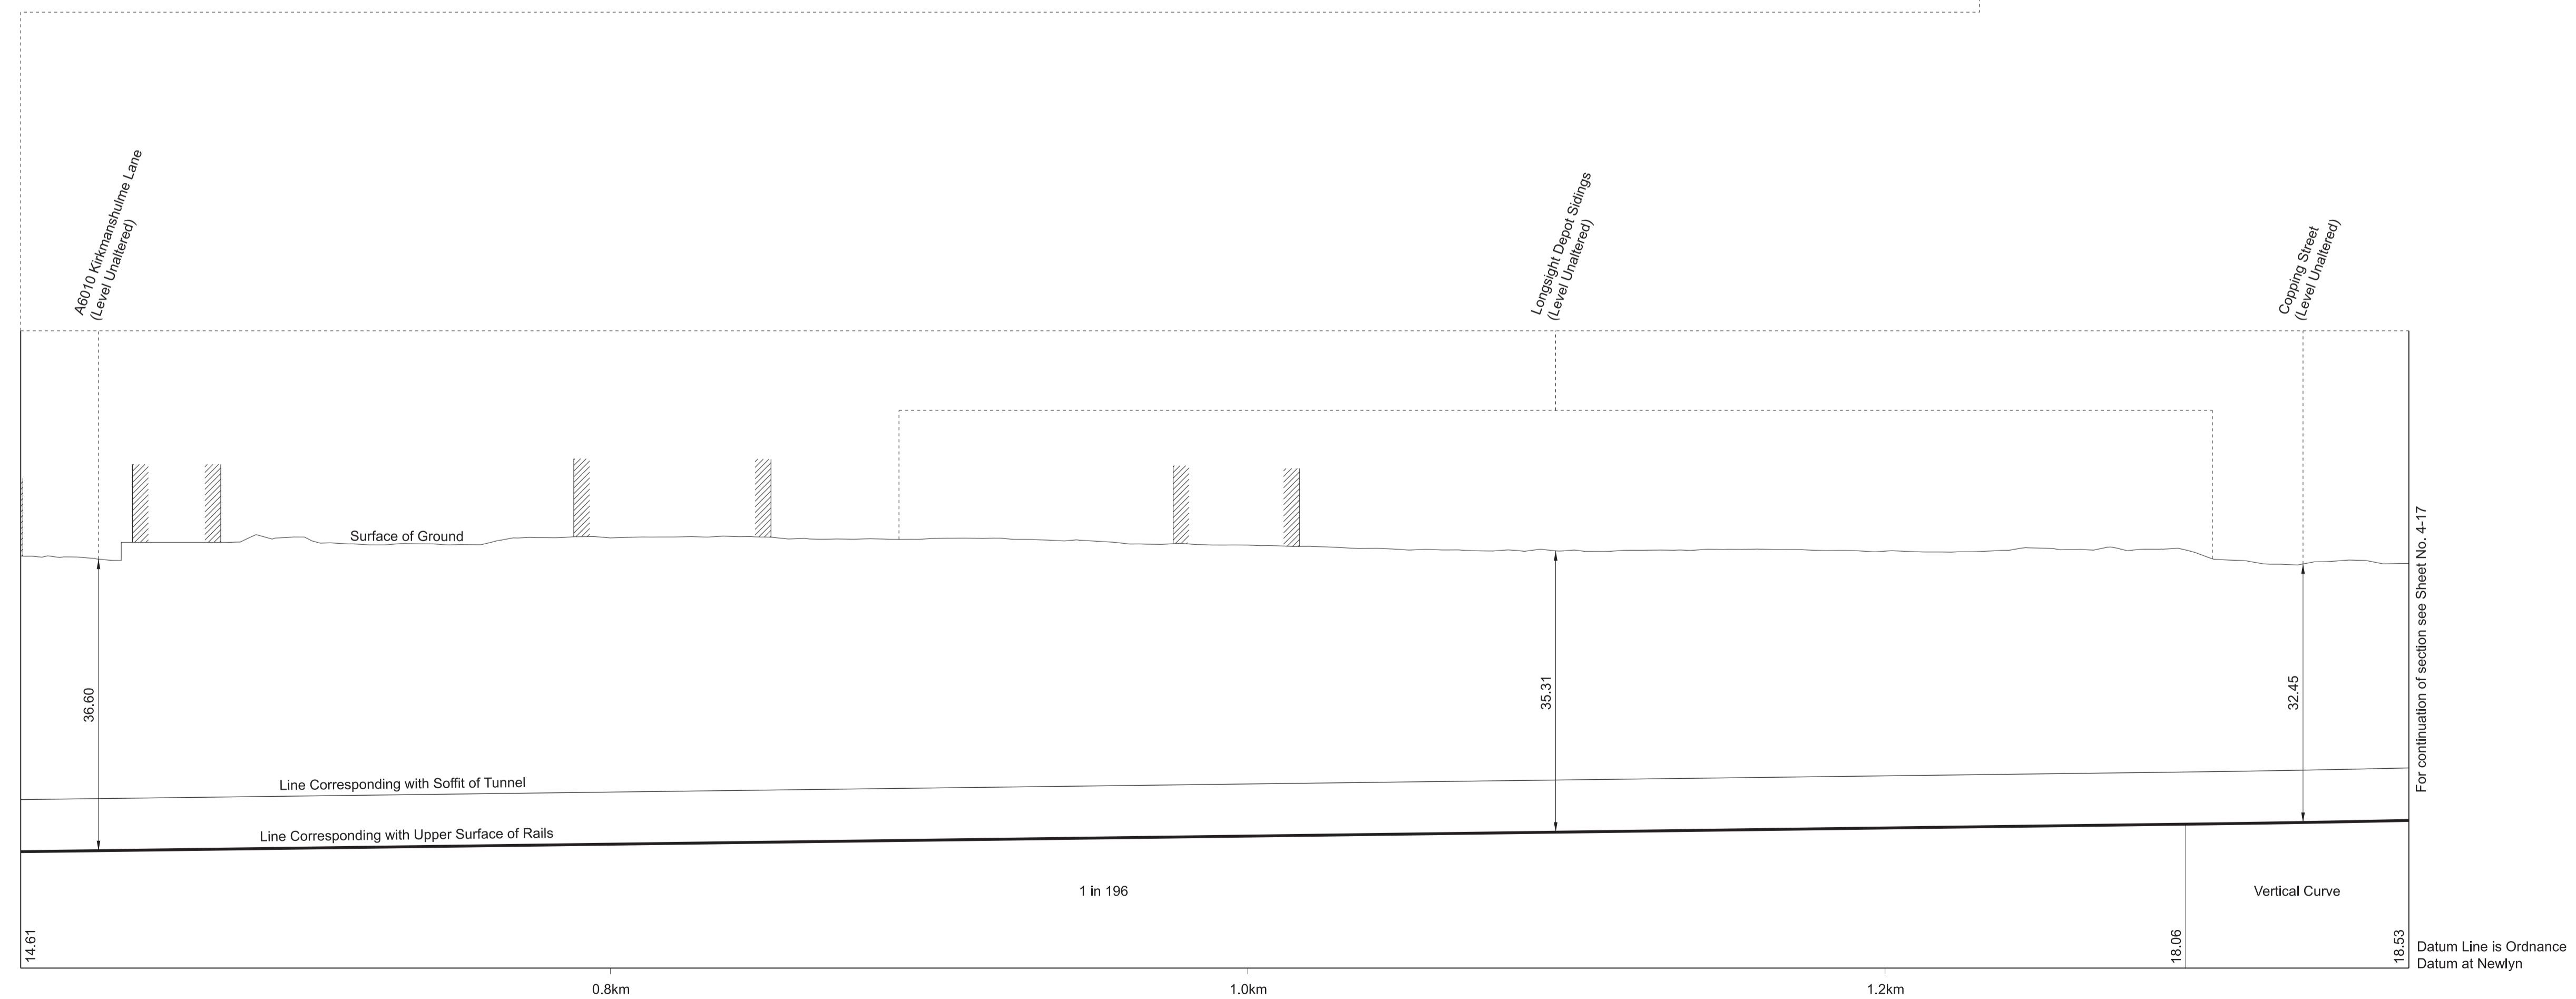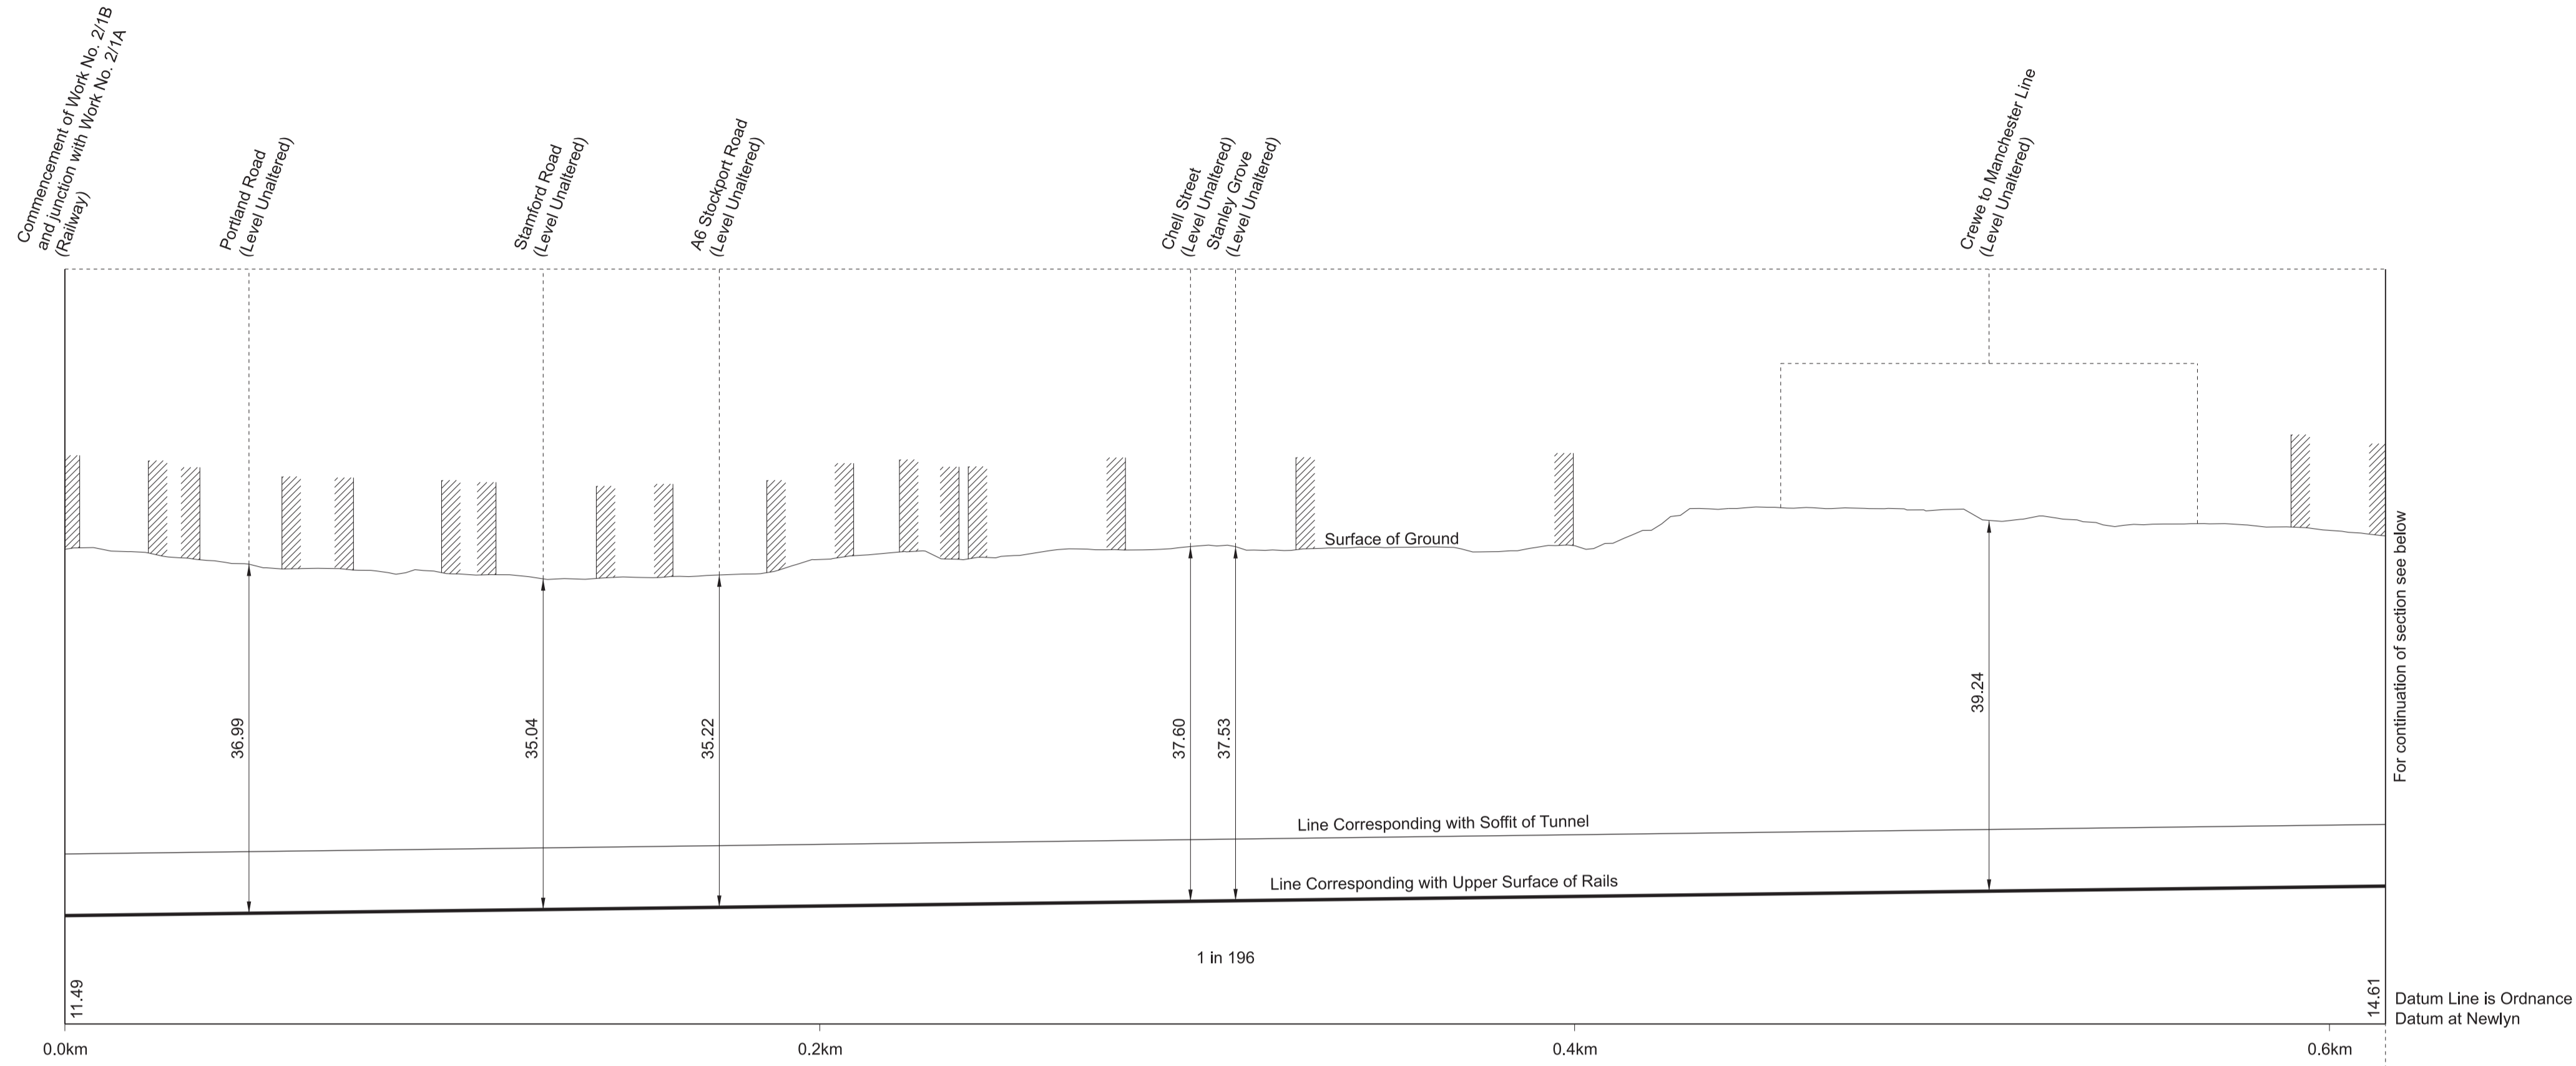





SECTIONS

FOR PLAN OF WORK SEE SHEET Nos. 2-18 and 2-19

IN PARLIAMENT - SESSION 2021-22


HIGH SPEED RAIL
(CREWE - MANCHESTER)

Work No. 2/1B (Railway)

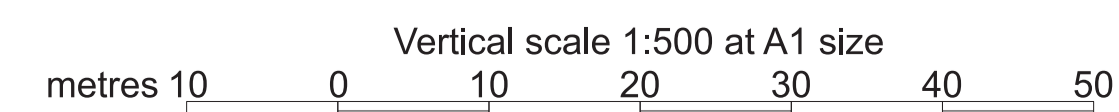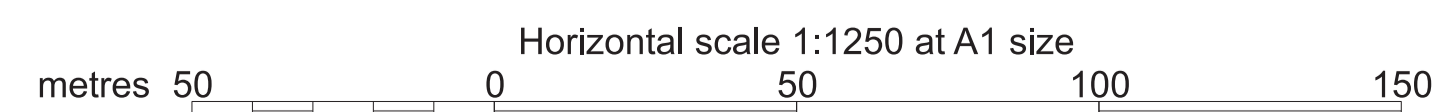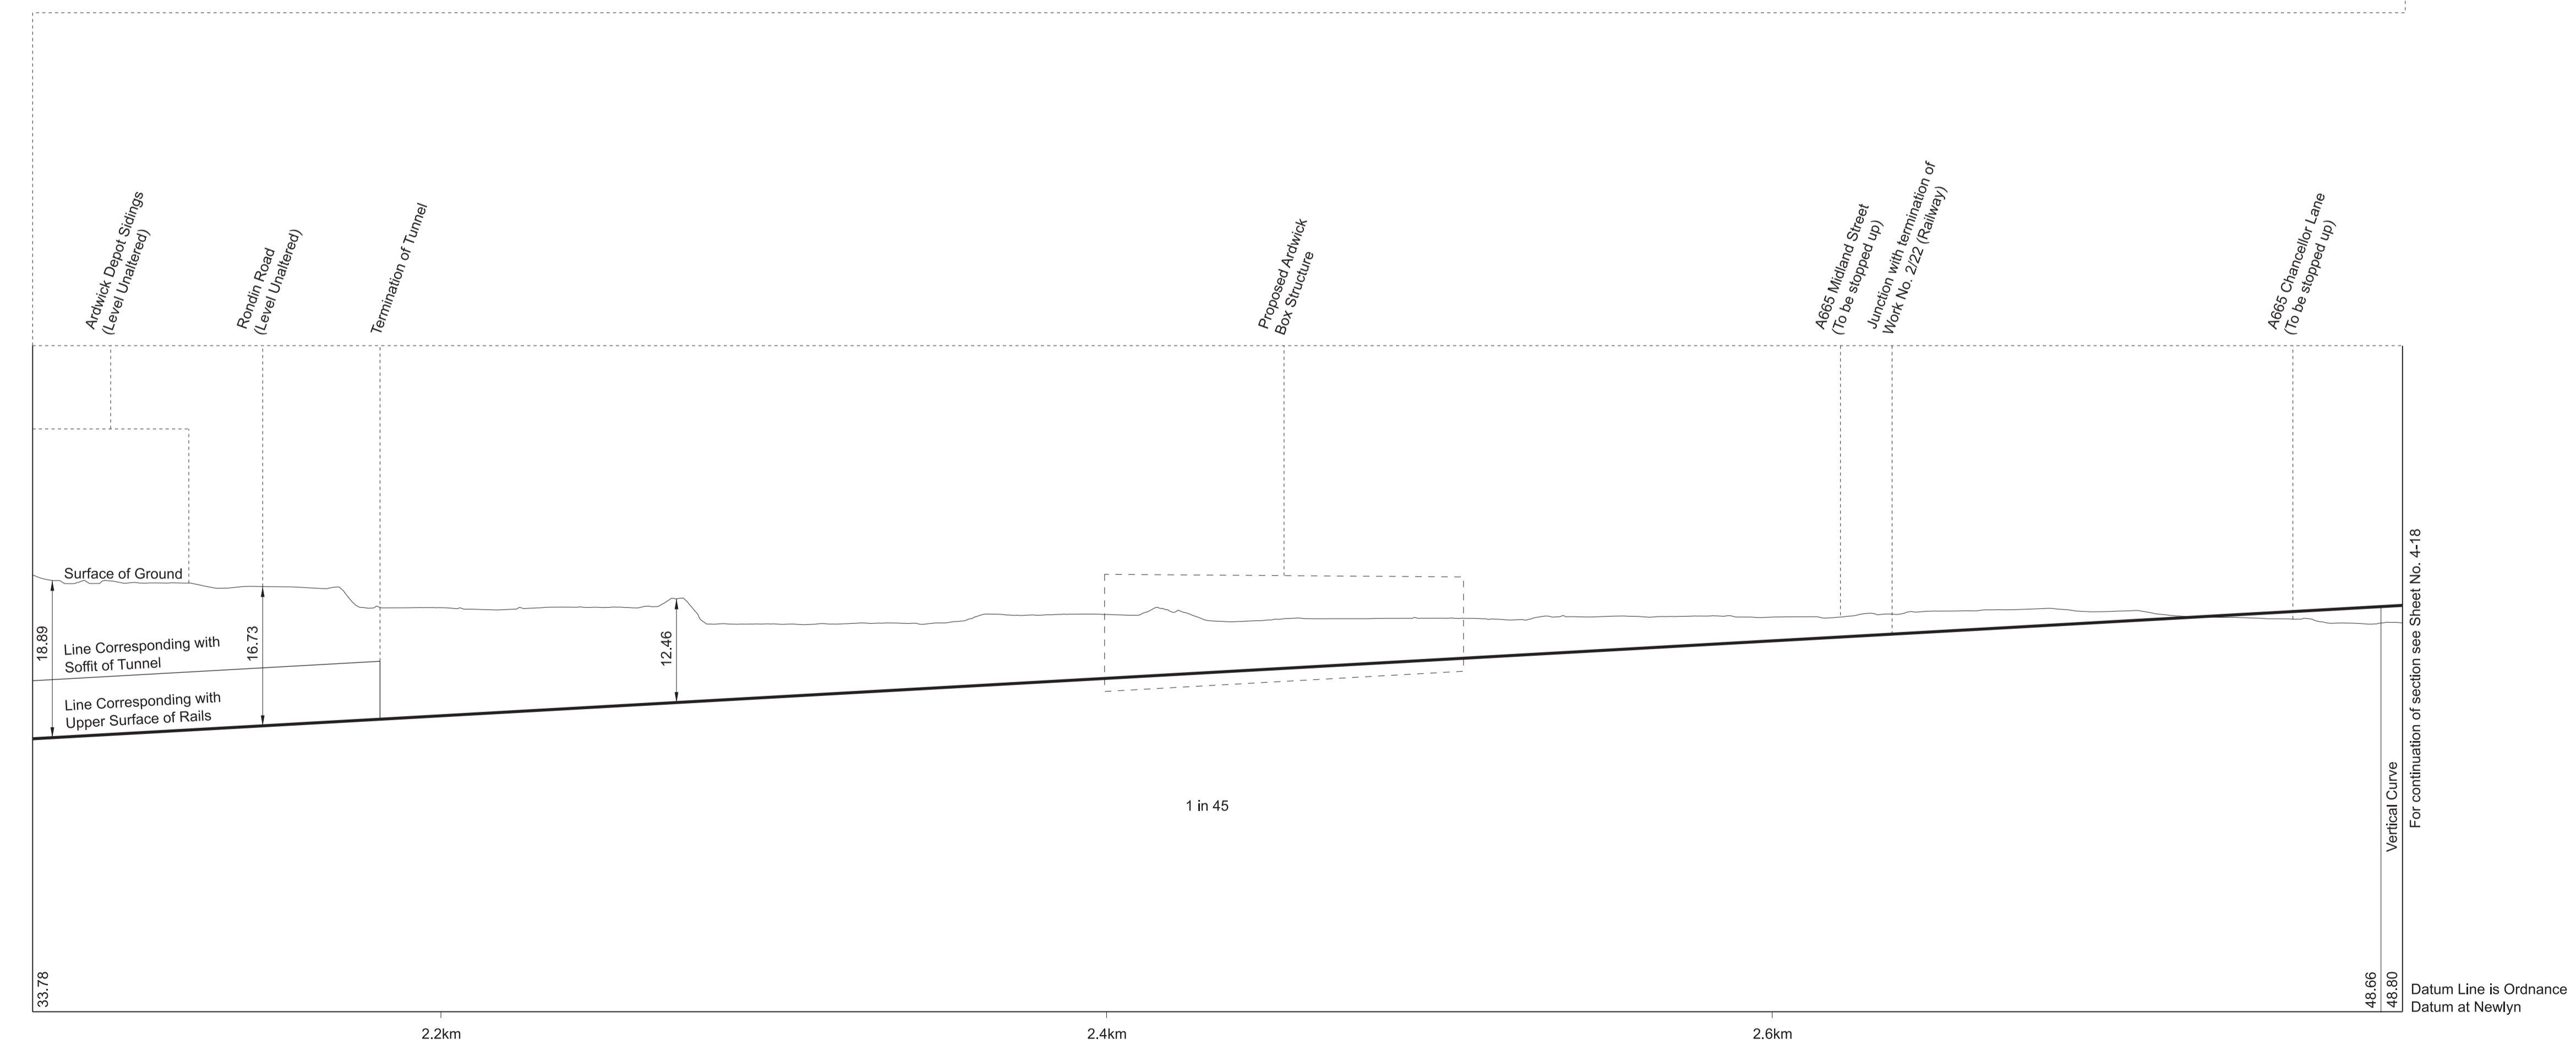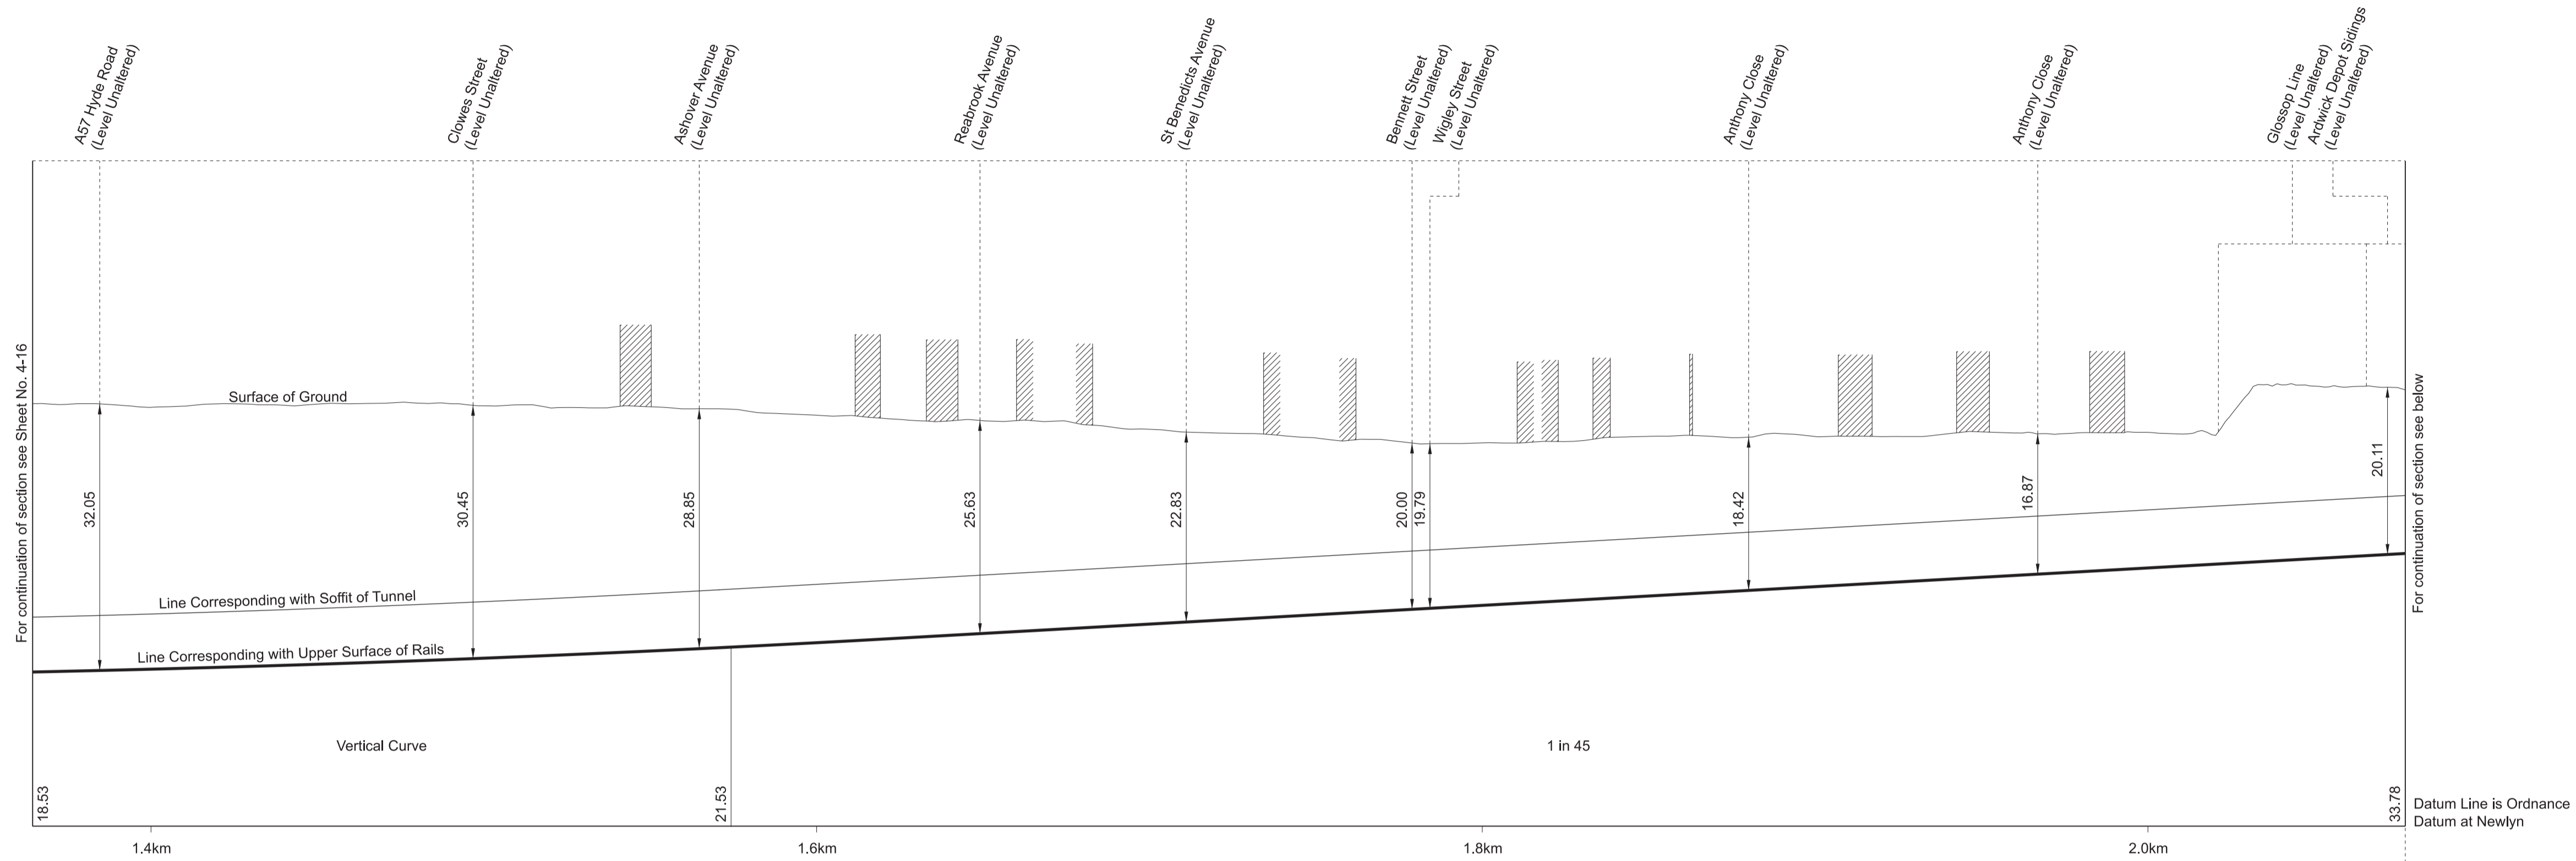


SECTIONS




WORK No. 2/1B FOR PLAN OF WORK SEE SHEET Nos. 2-21 and 2-24

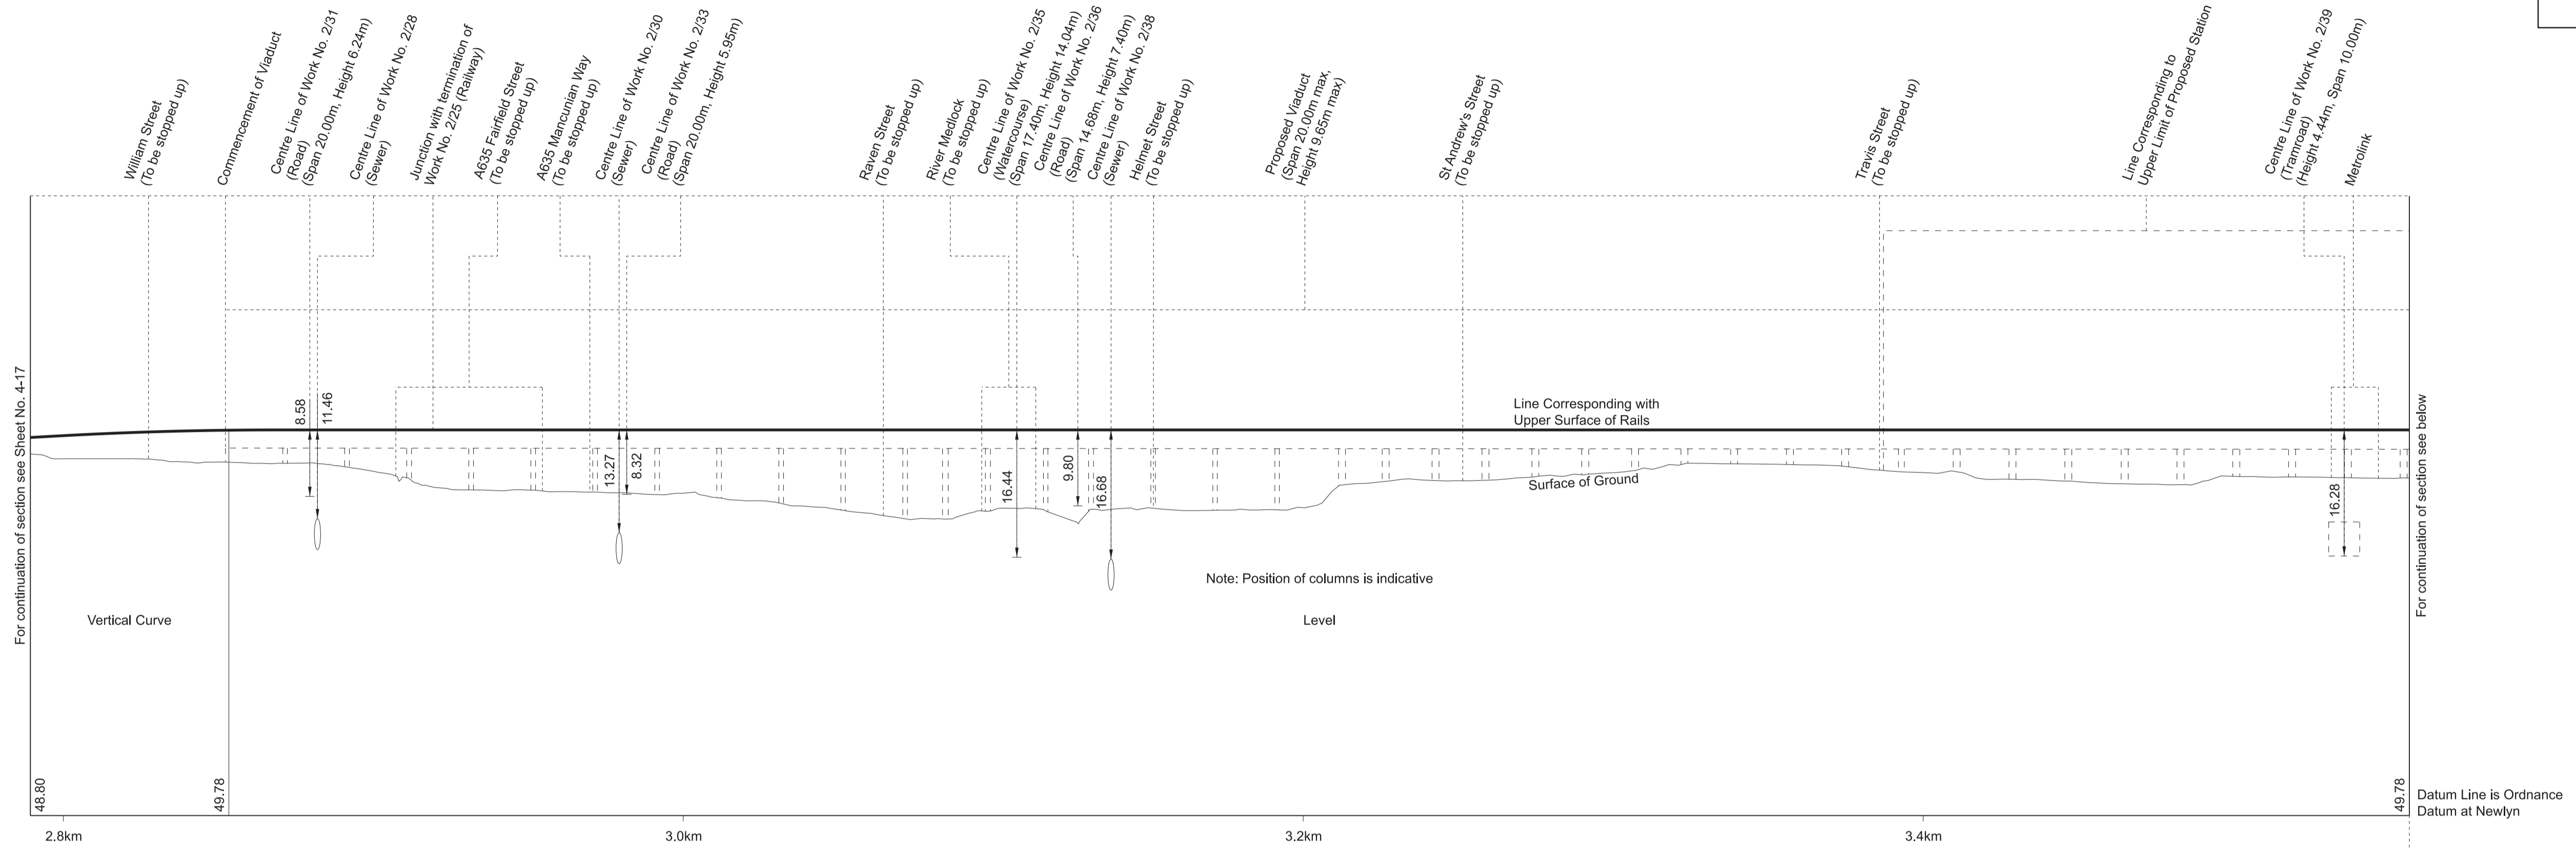

WORK No. 2/21 FOR PLAN OF WORK SEE SHEET No. 2-19

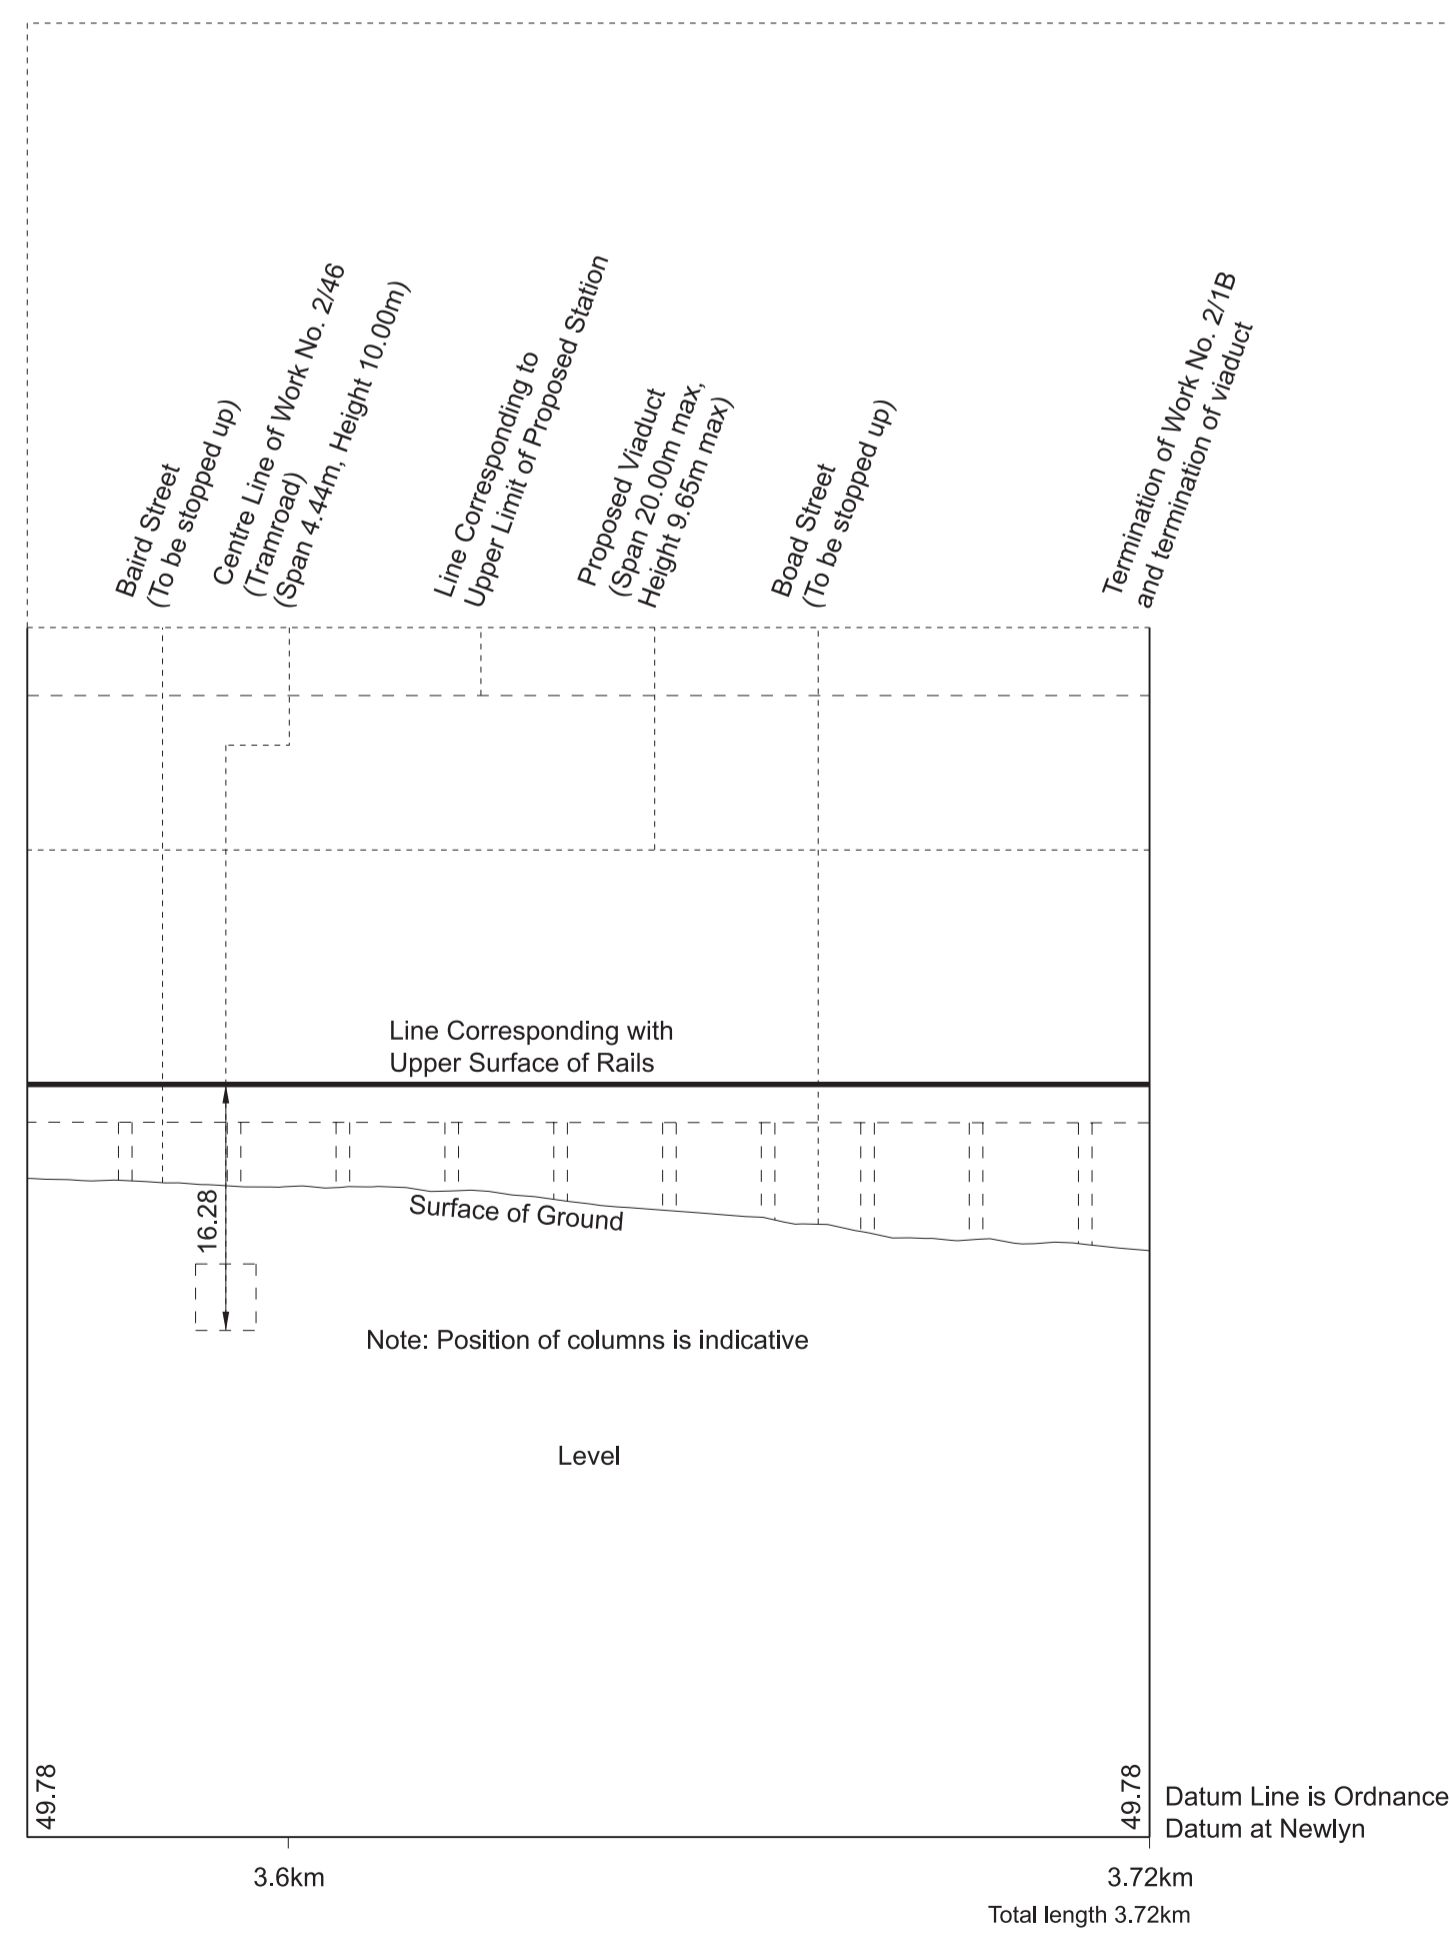


WORK No. 2/23 FOR PLAN OF WORK SEE SHEET No. 2-19

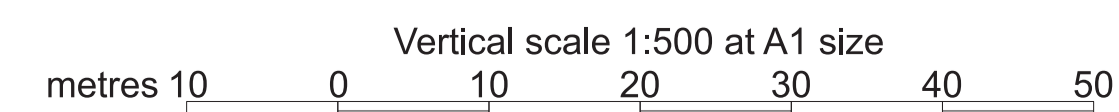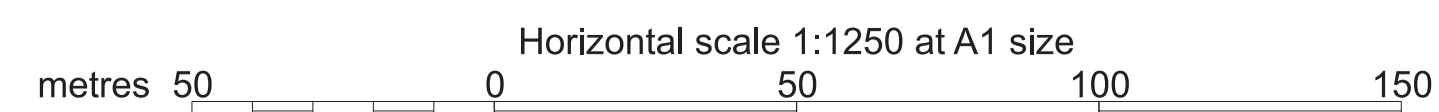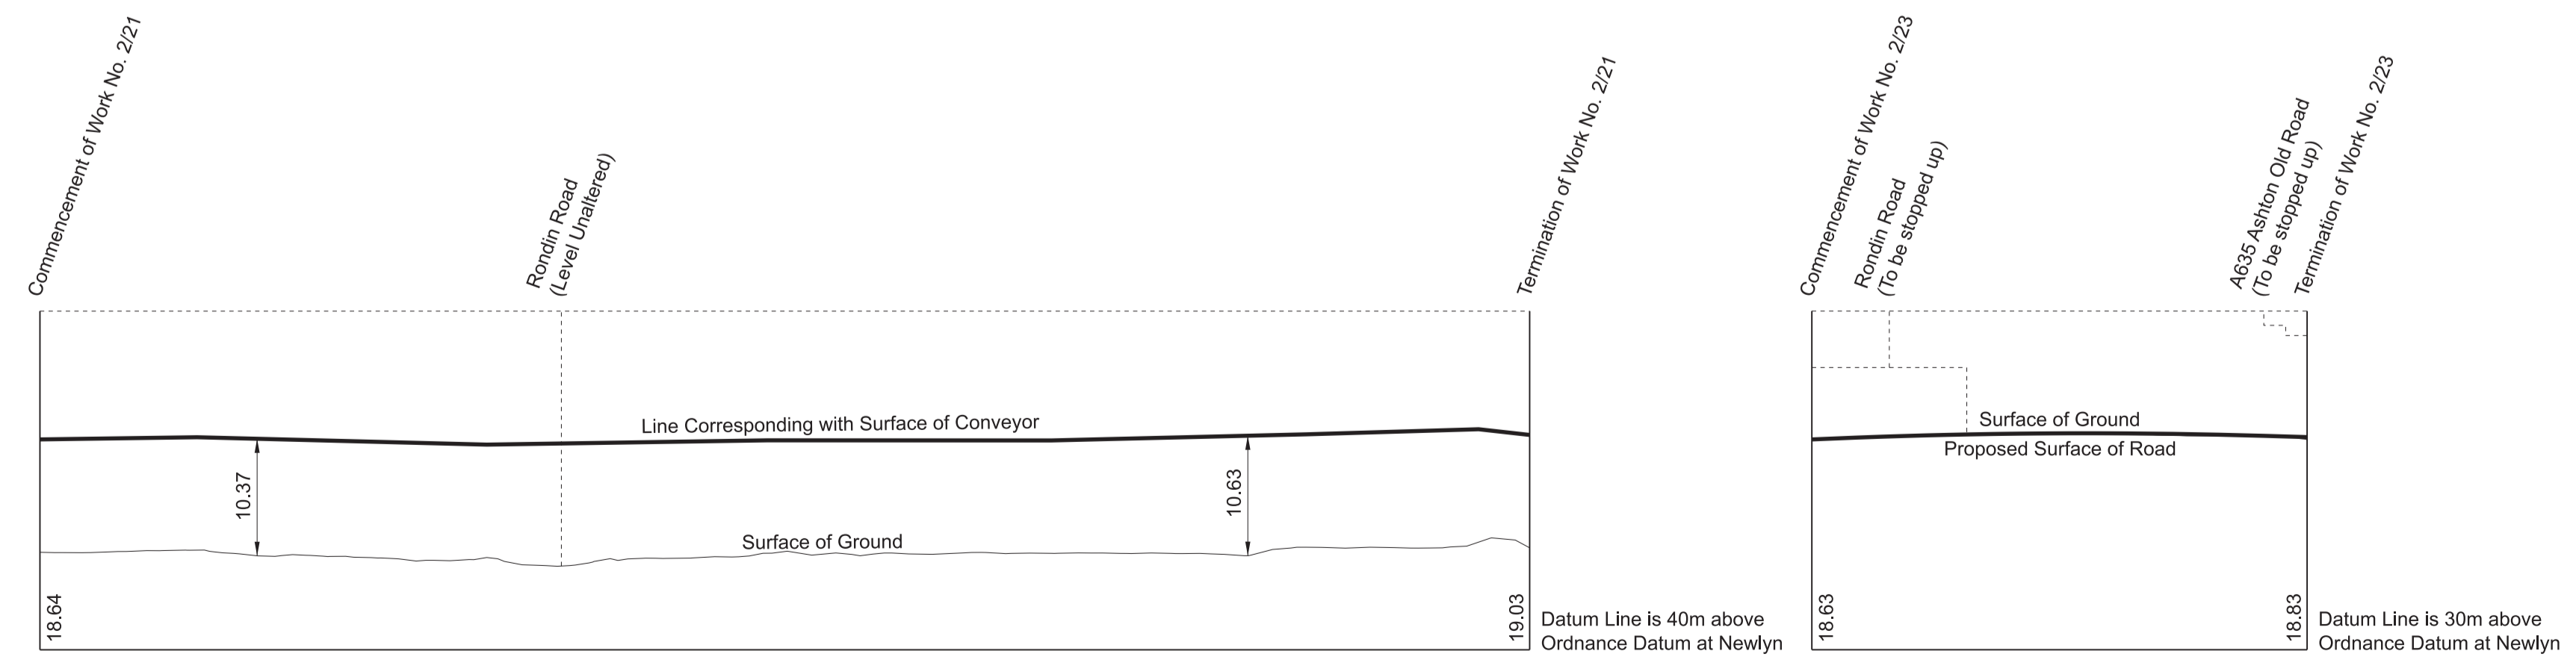


SECTIONS




WORK No. 2/20
FOR PLAN OF WORK SEE SHEET Nos. 2-19 and 2-20

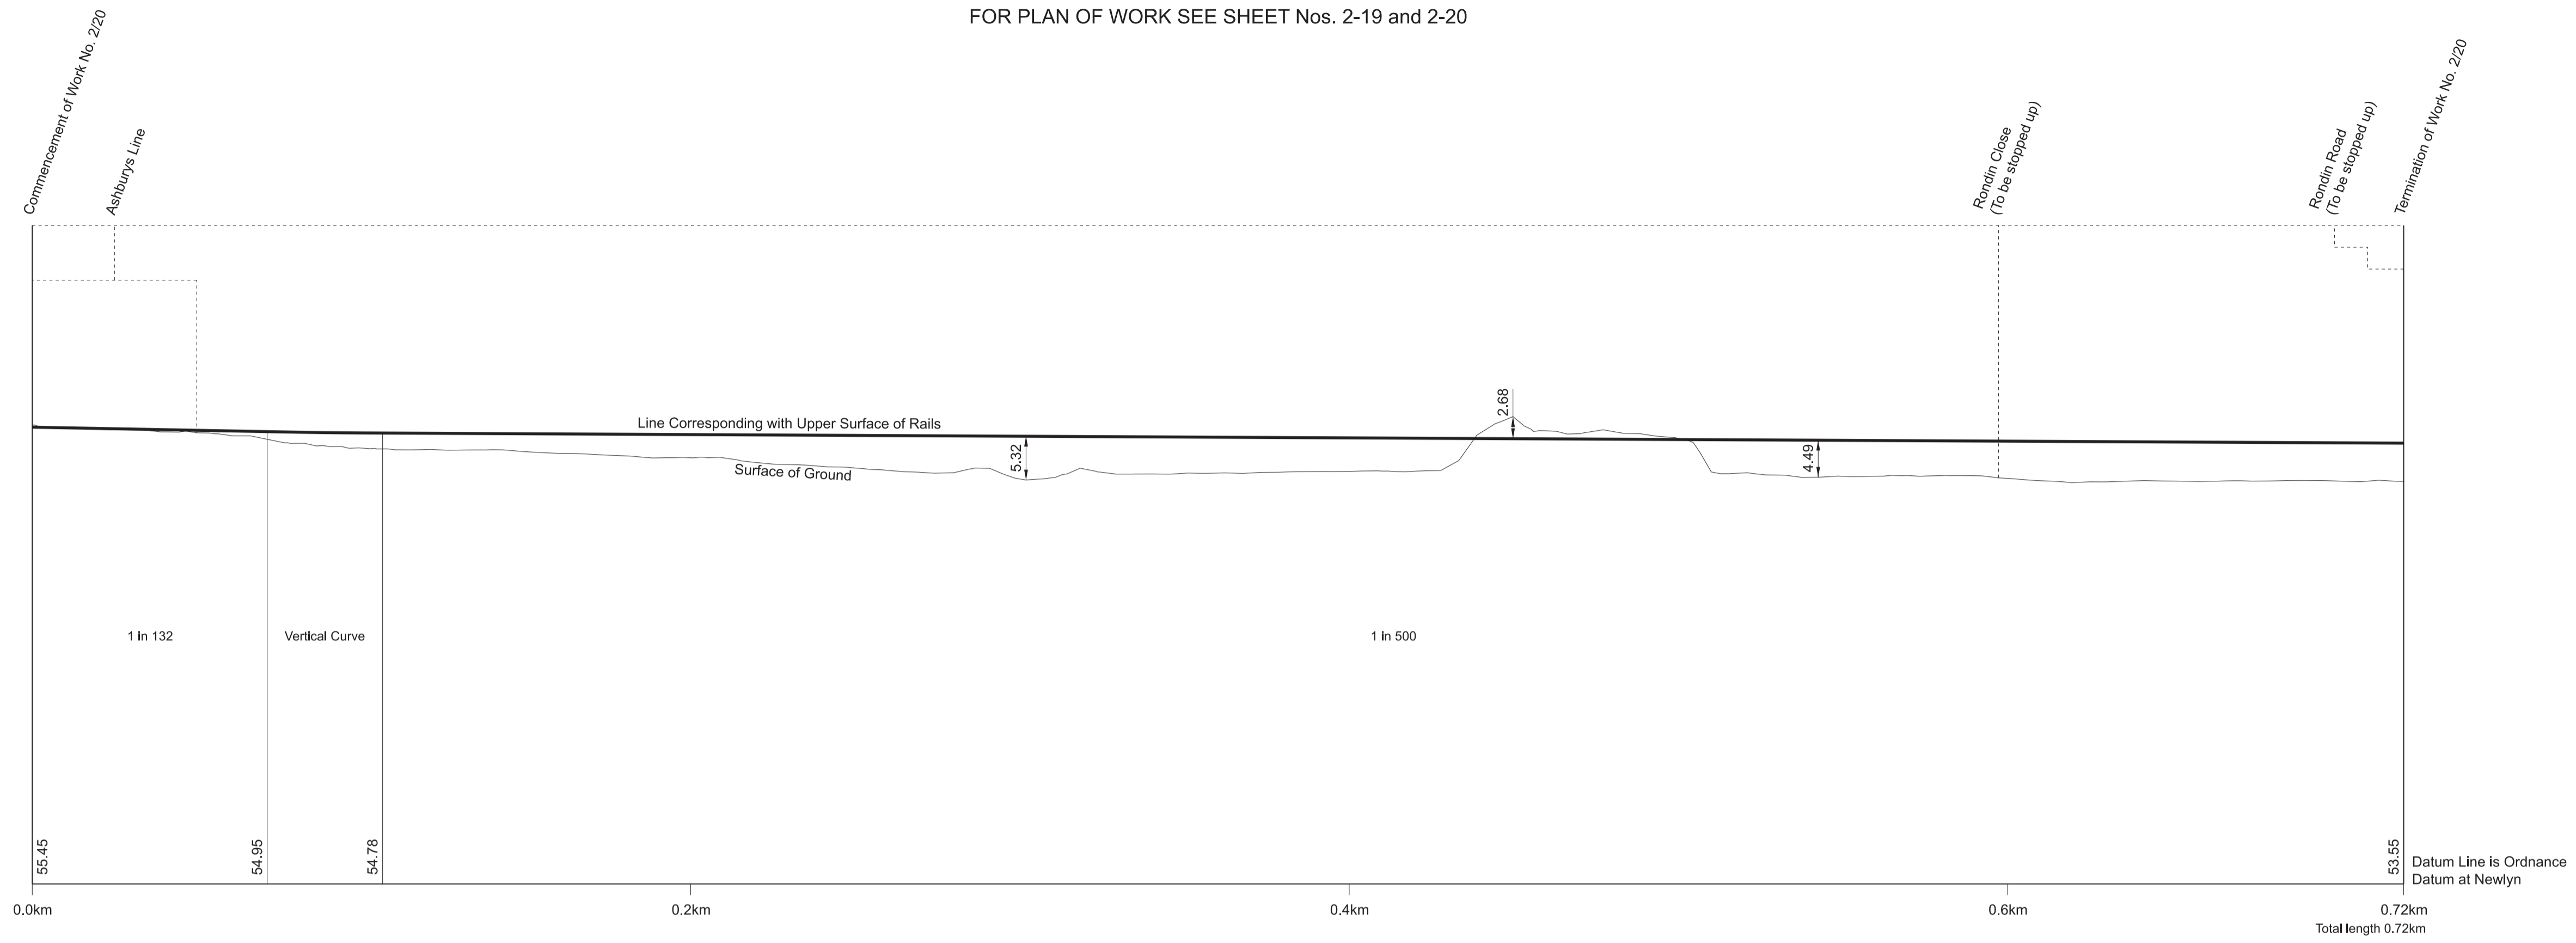

WORK No. 2/22
FOR PLAN OF WORK SEE SHEET No. 2-19

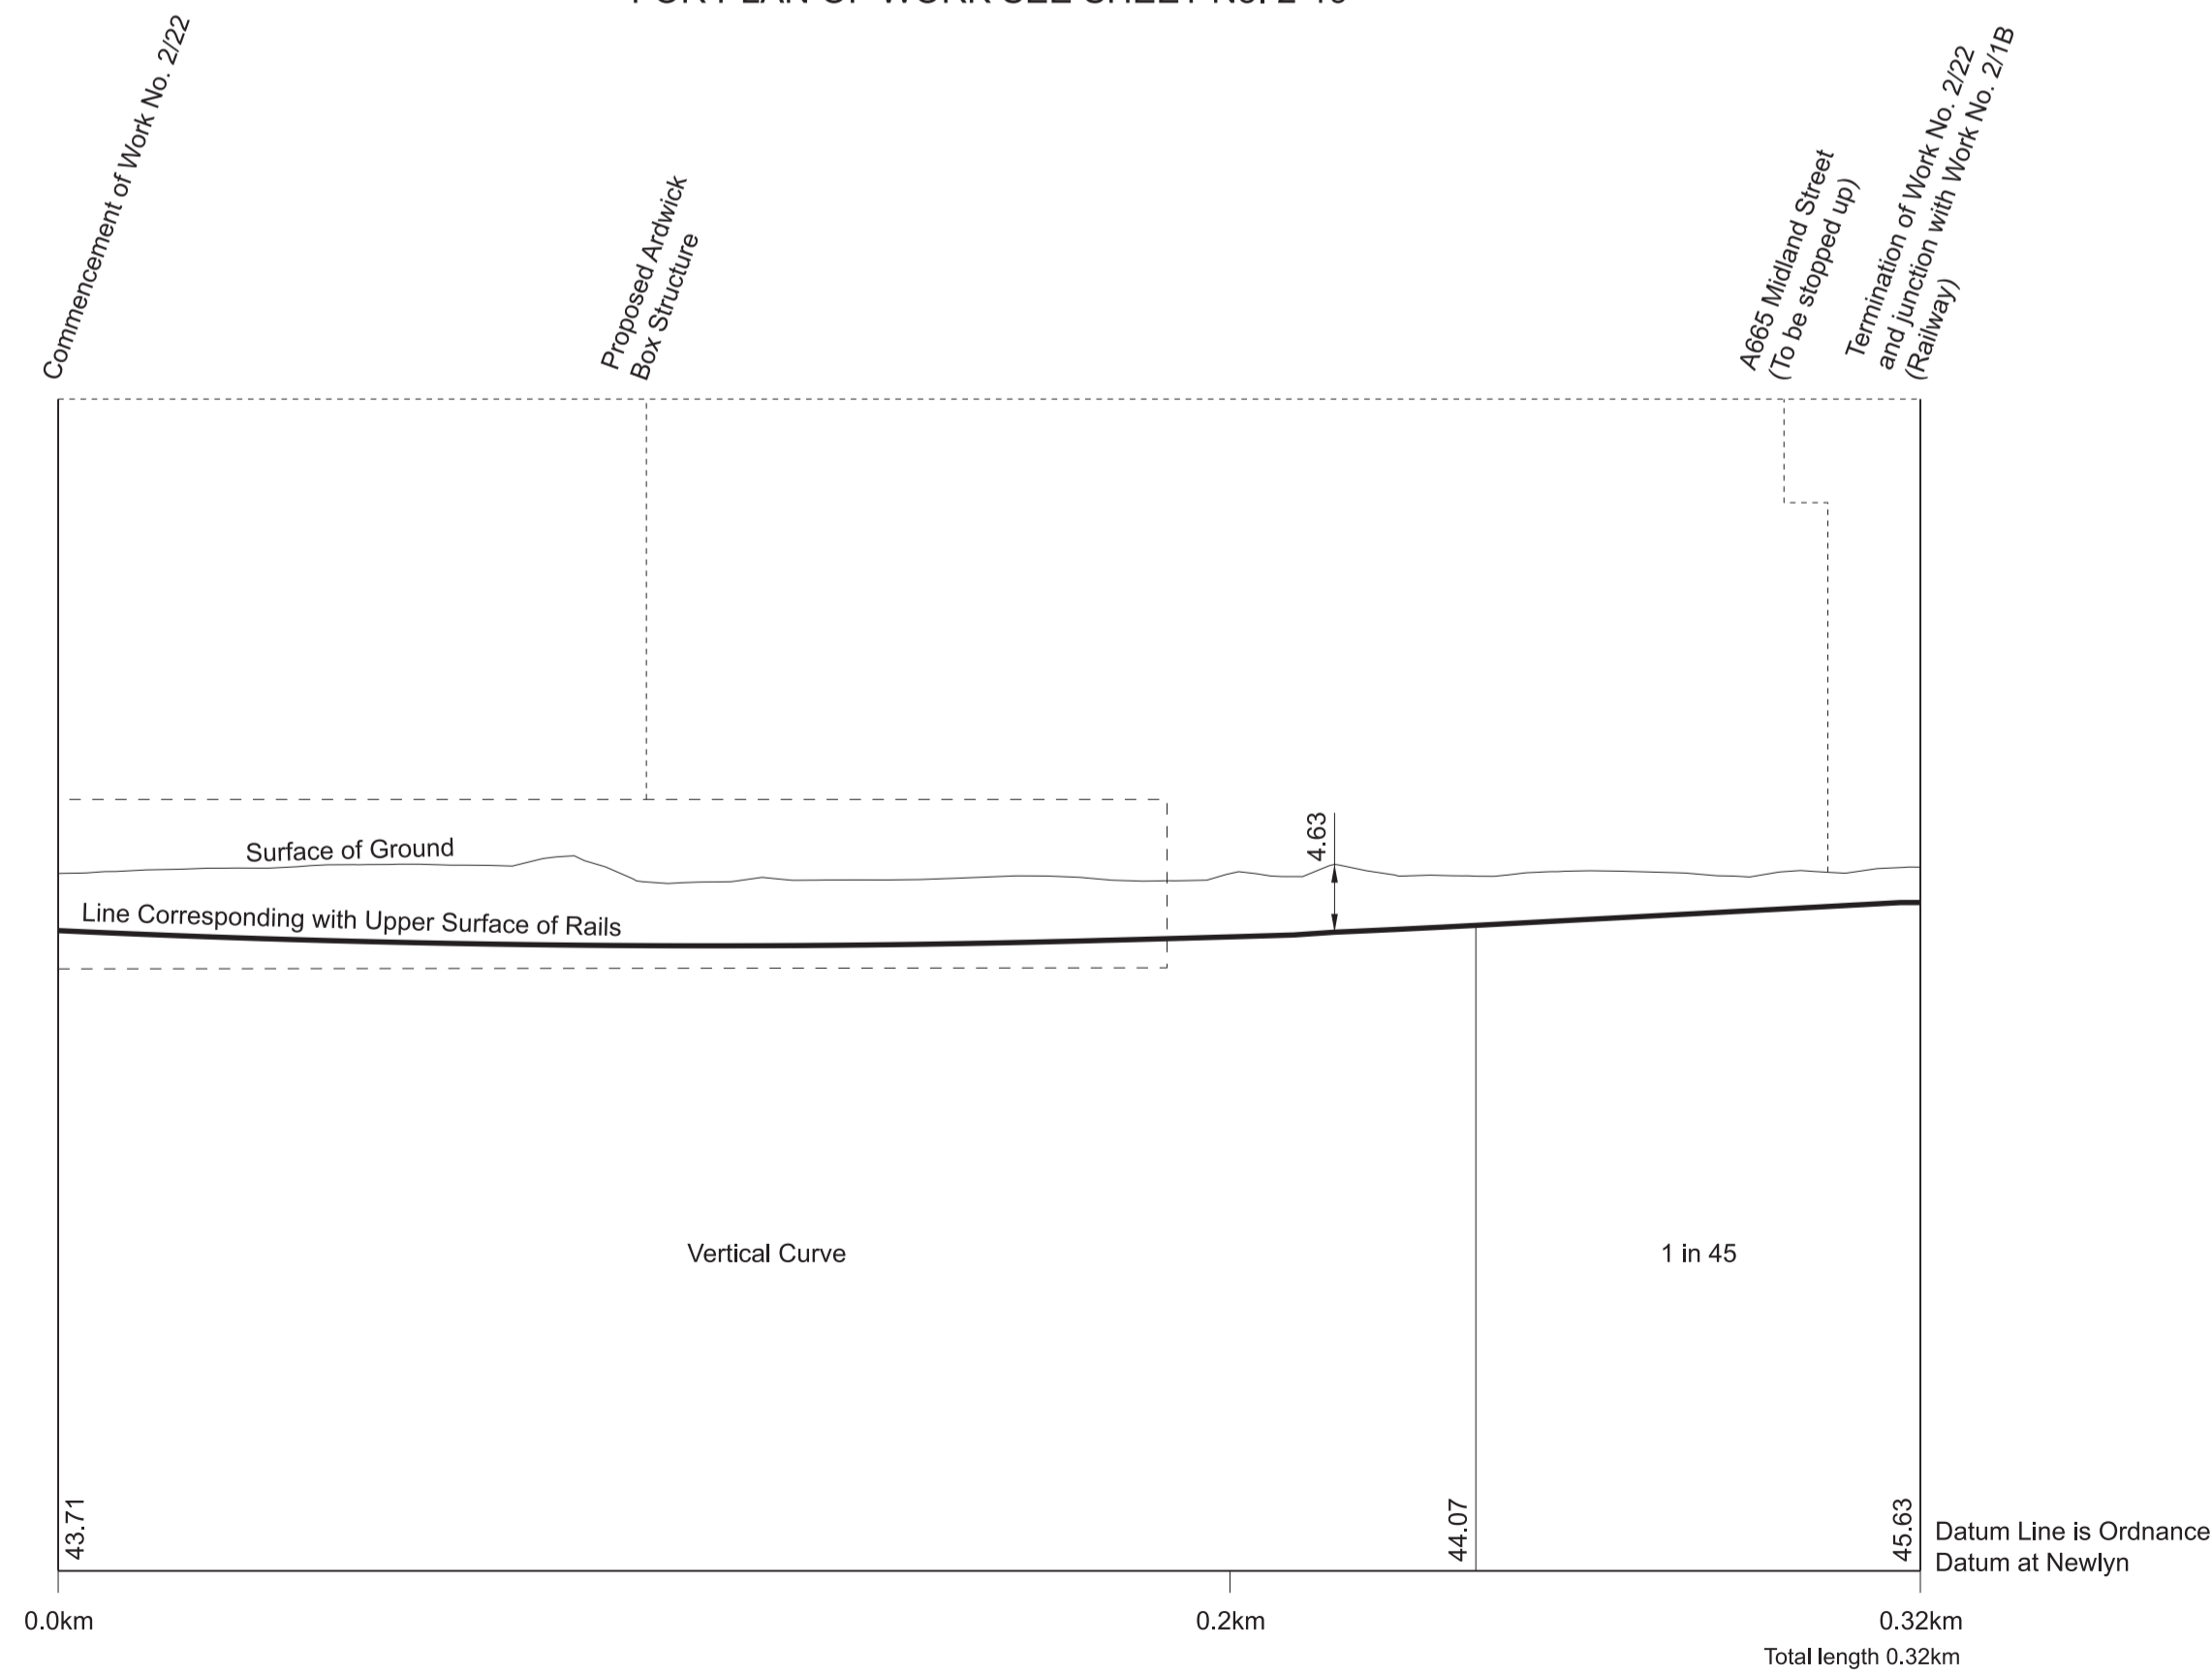


WORK No. 2/25
FOR PLAN OF WORK SEE SHEET Nos. 2-19 and 2-21

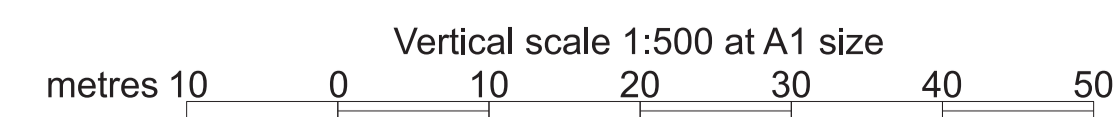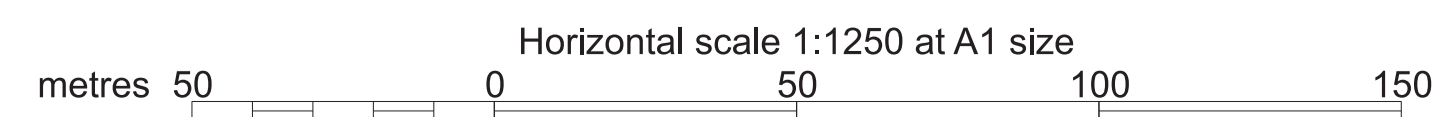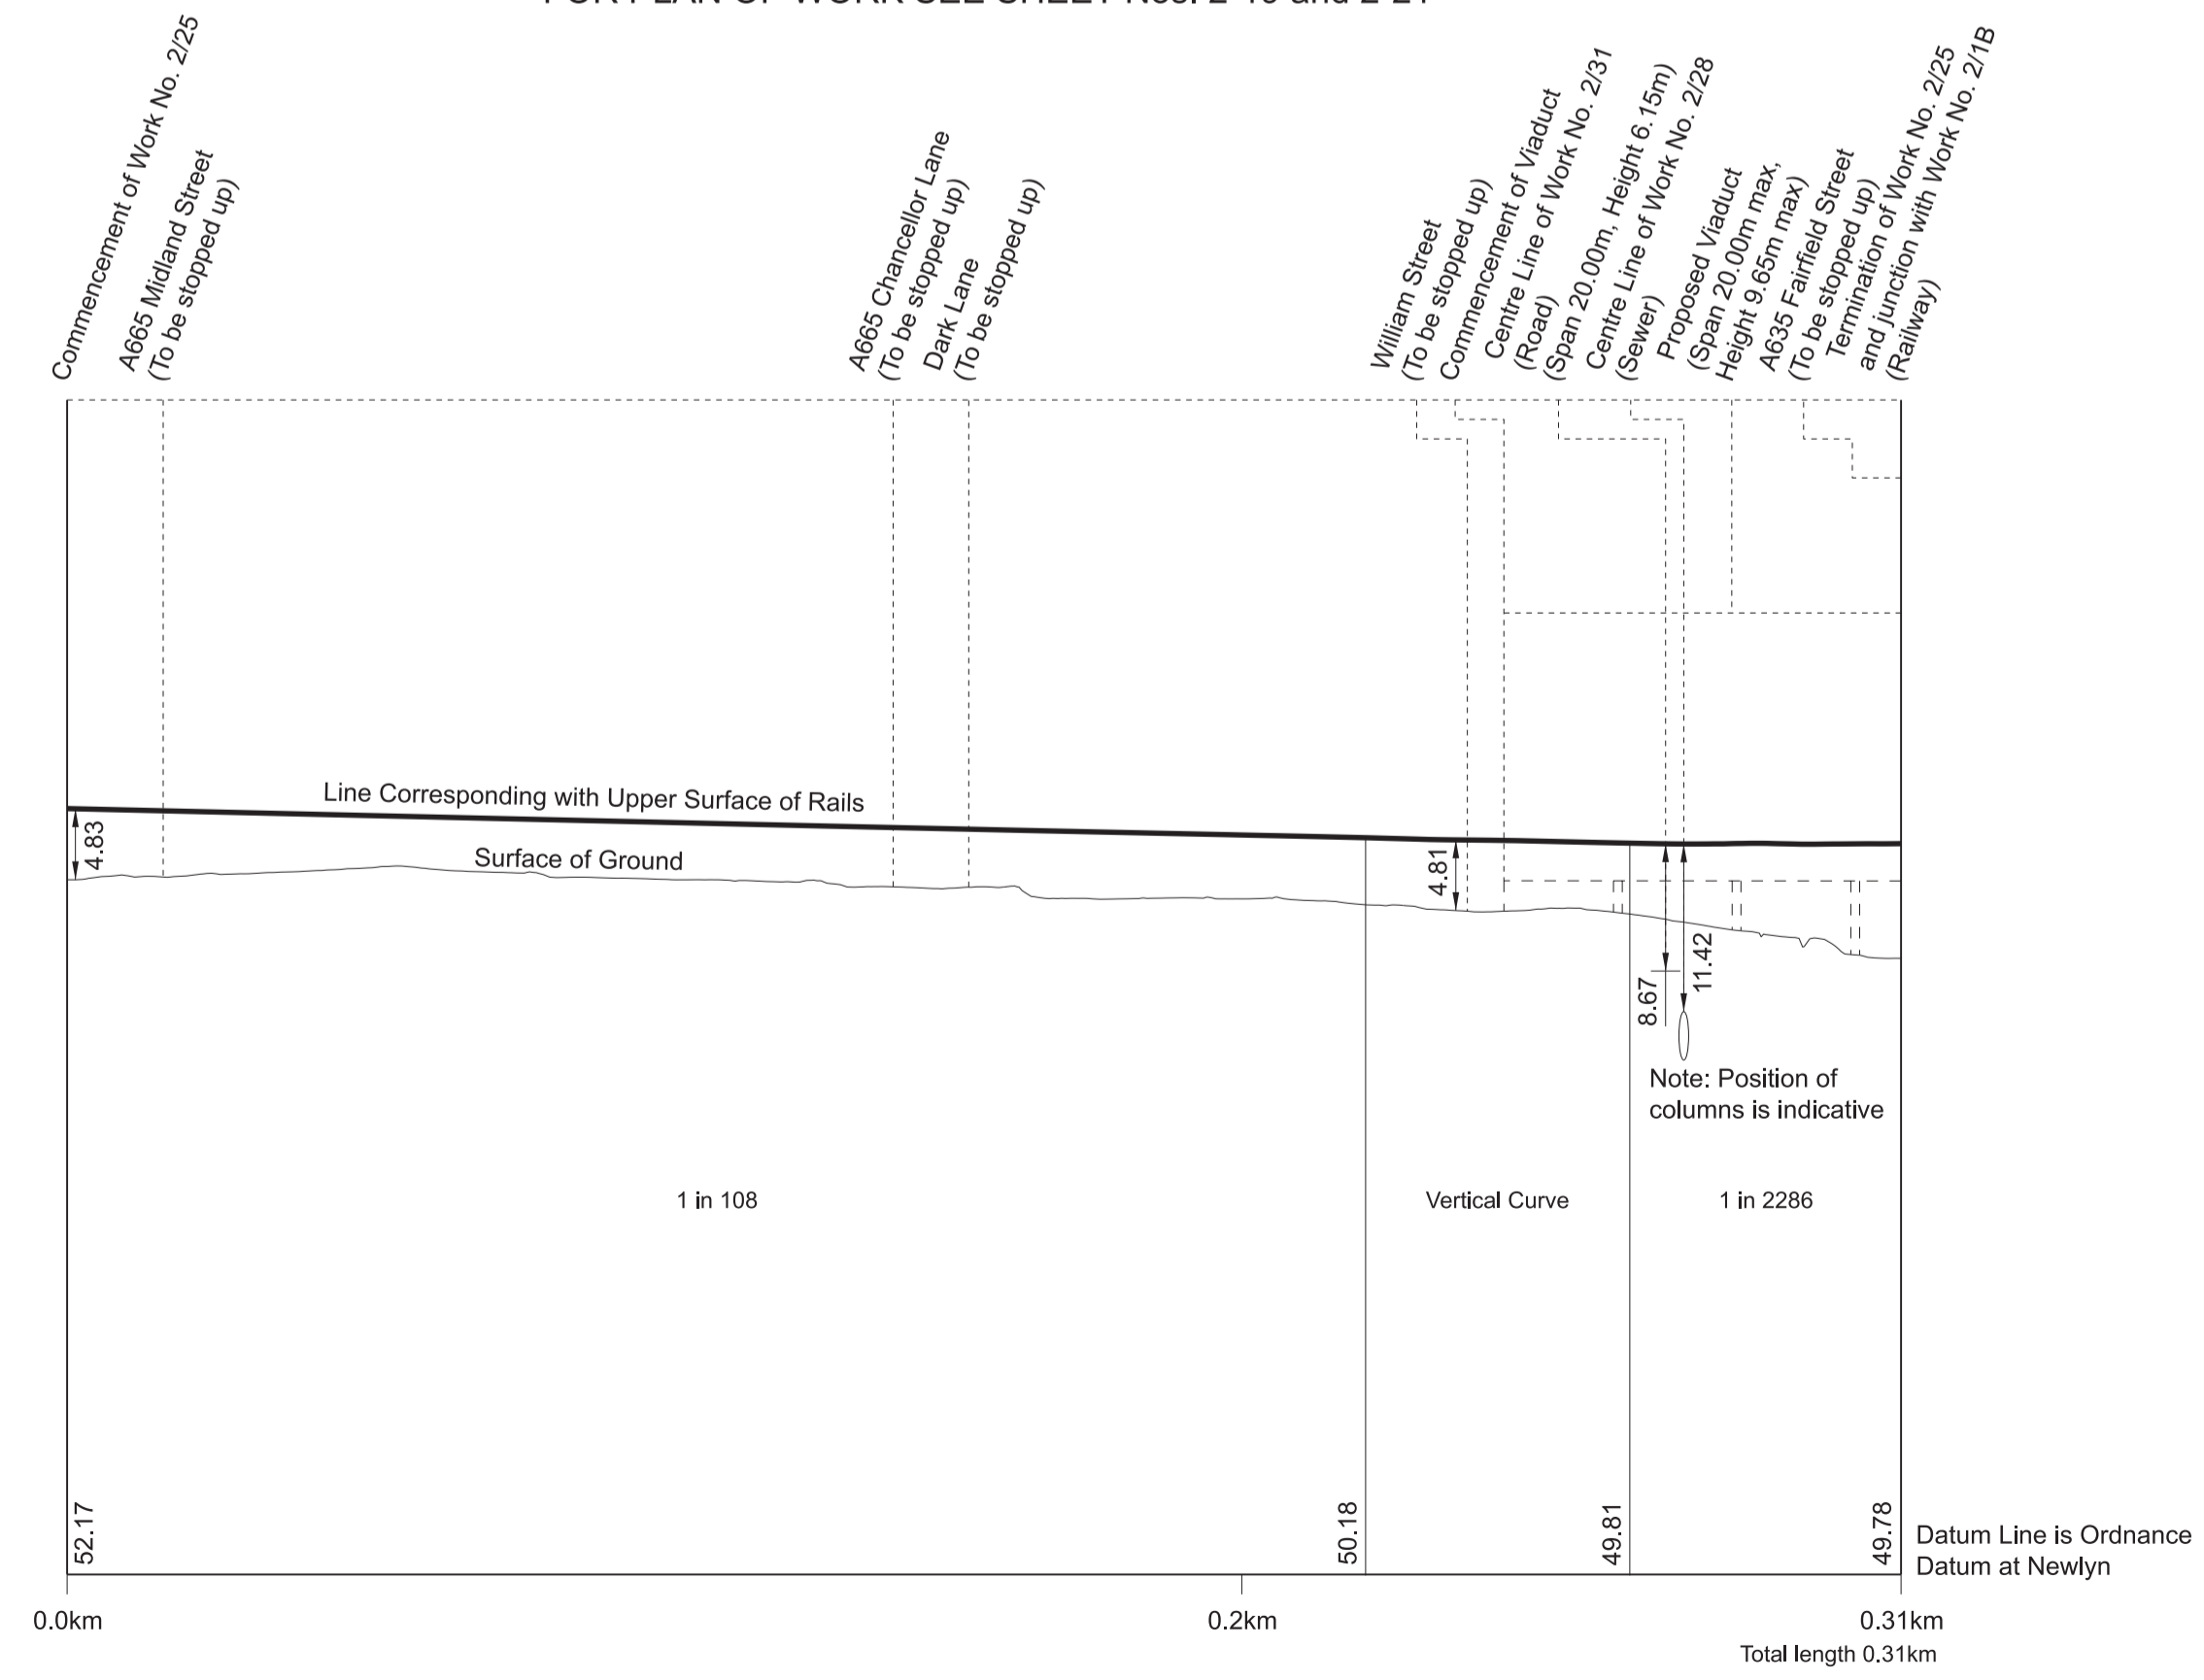


SECTIONS


WORK No. 2/24
 FOR PLAN OF WORK SEE SHEET Nos. 2-19 and 2-21

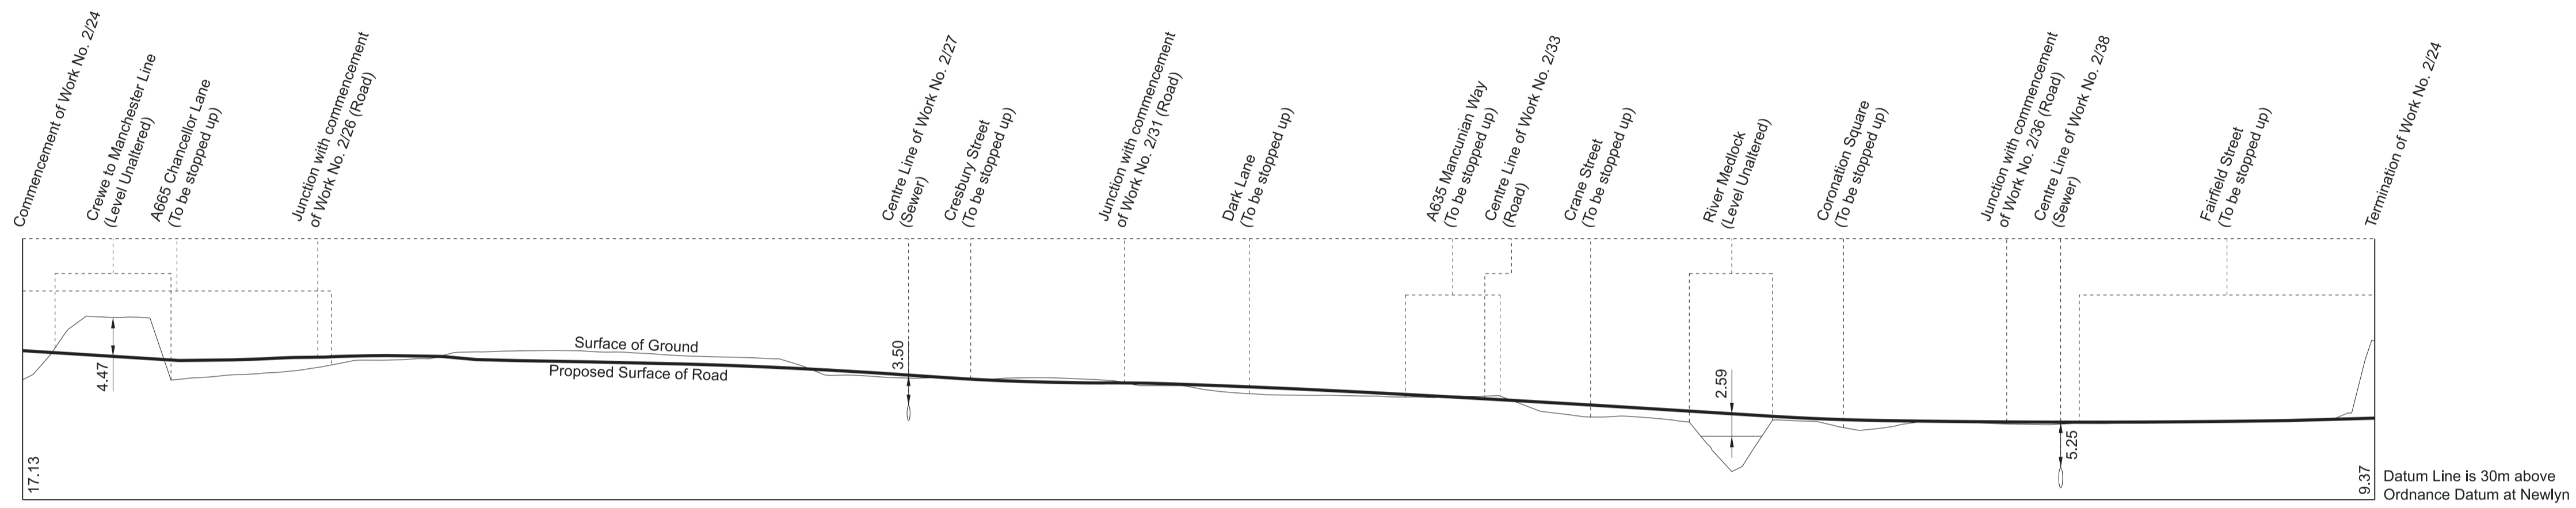




WORK No. 2/26
 FOR PLAN OF WORK SEE SHEET No. 2-19

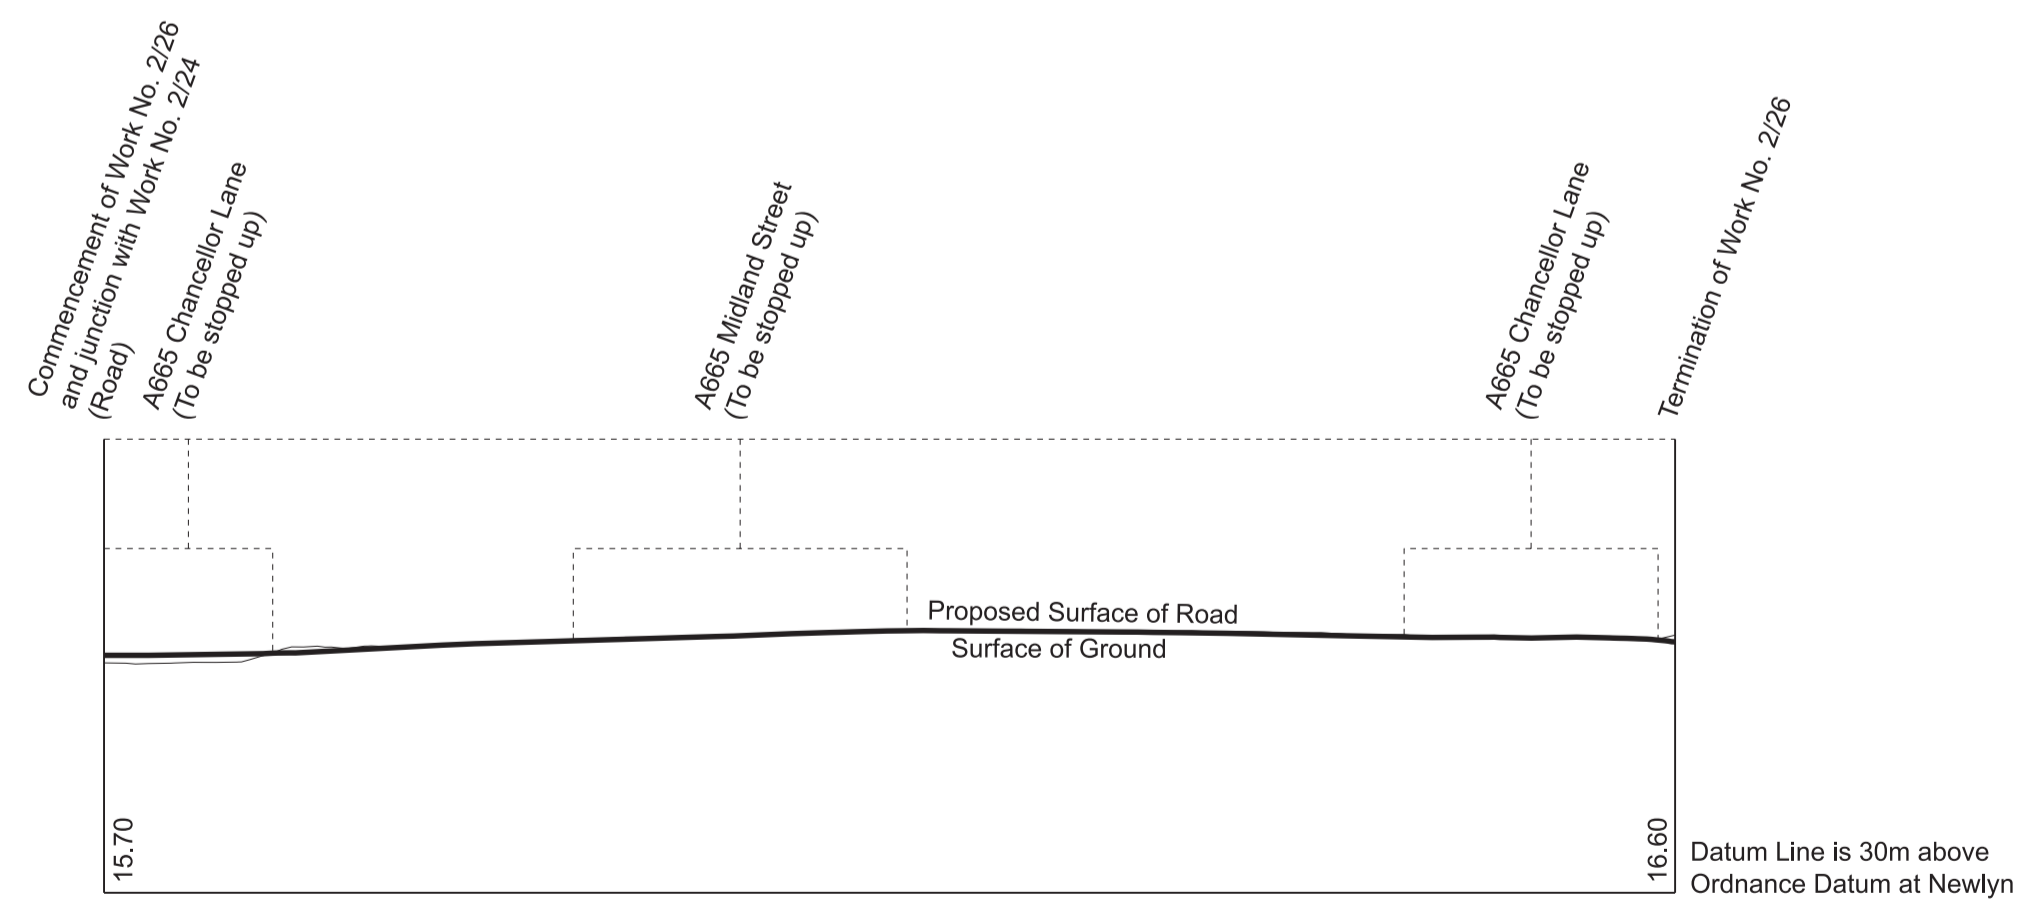

WORK No. 2/26A
 FOR PLAN OF WORK SEE SHEET No. 2-19

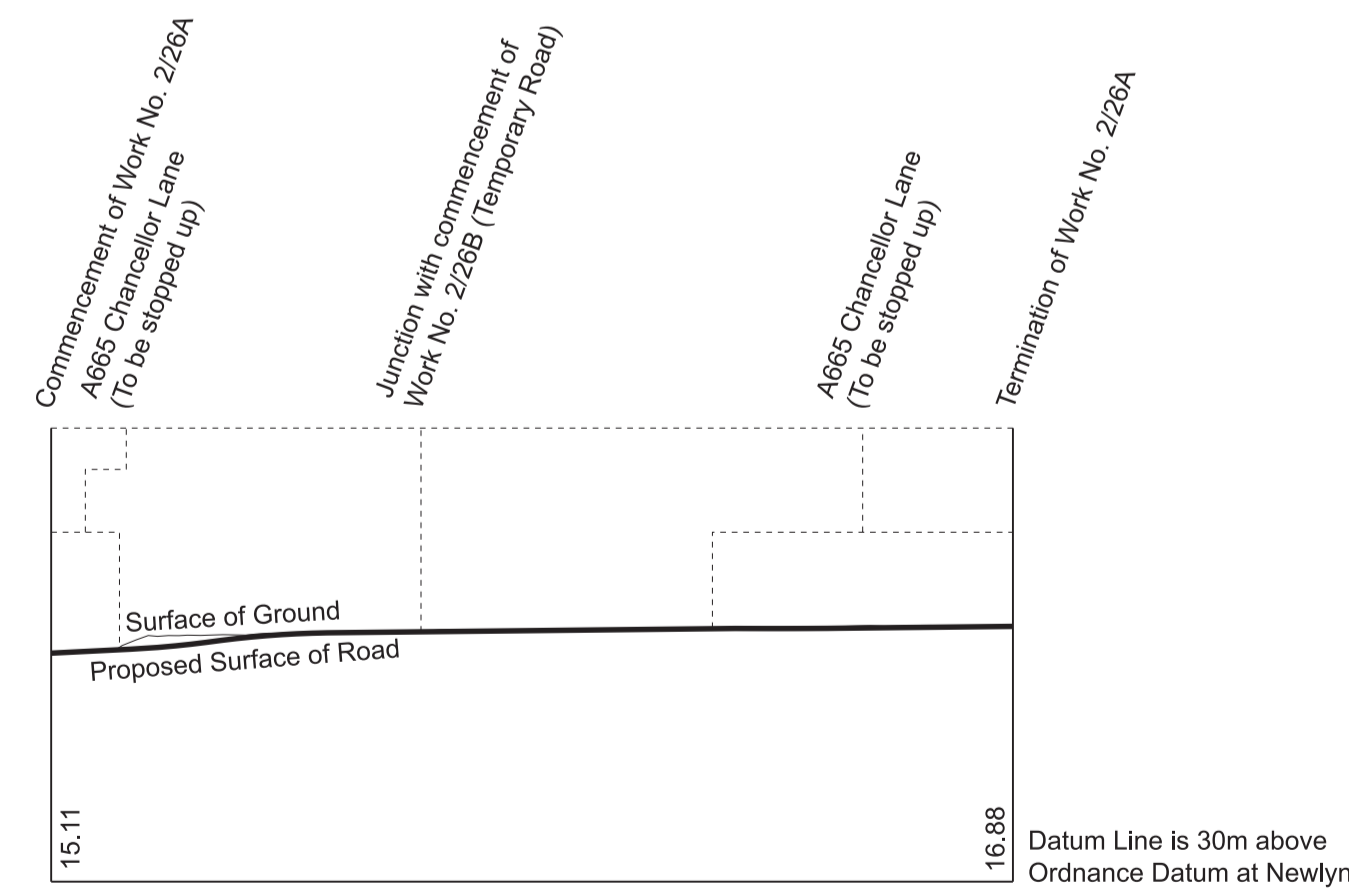


WORK No. 2/26B
 FOR PLAN OF WORK SEE SHEET No. 2-19

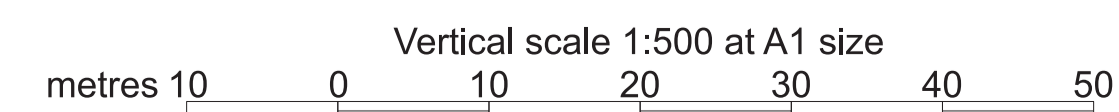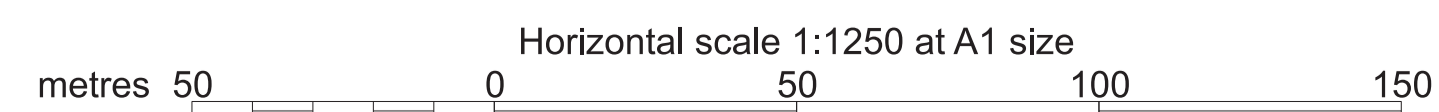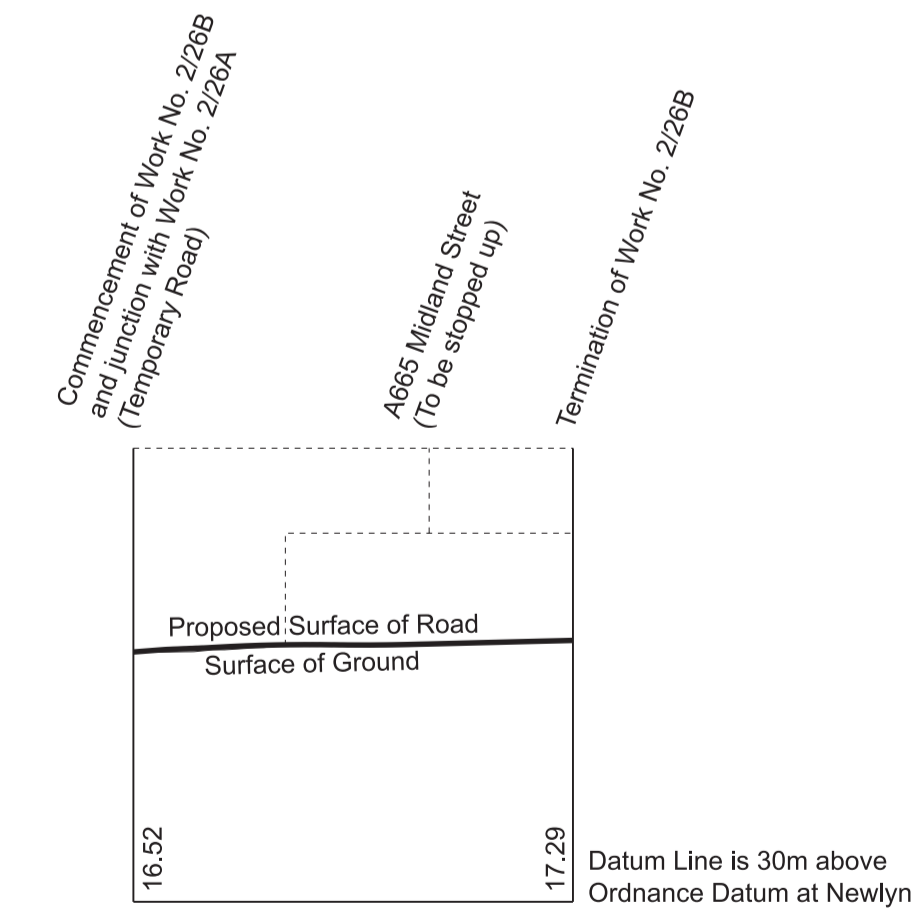


SECTIONS


WORK No. 2/27
FOR PLAN OF WORK SEE SHEET Nos. 2-19 and 2-21

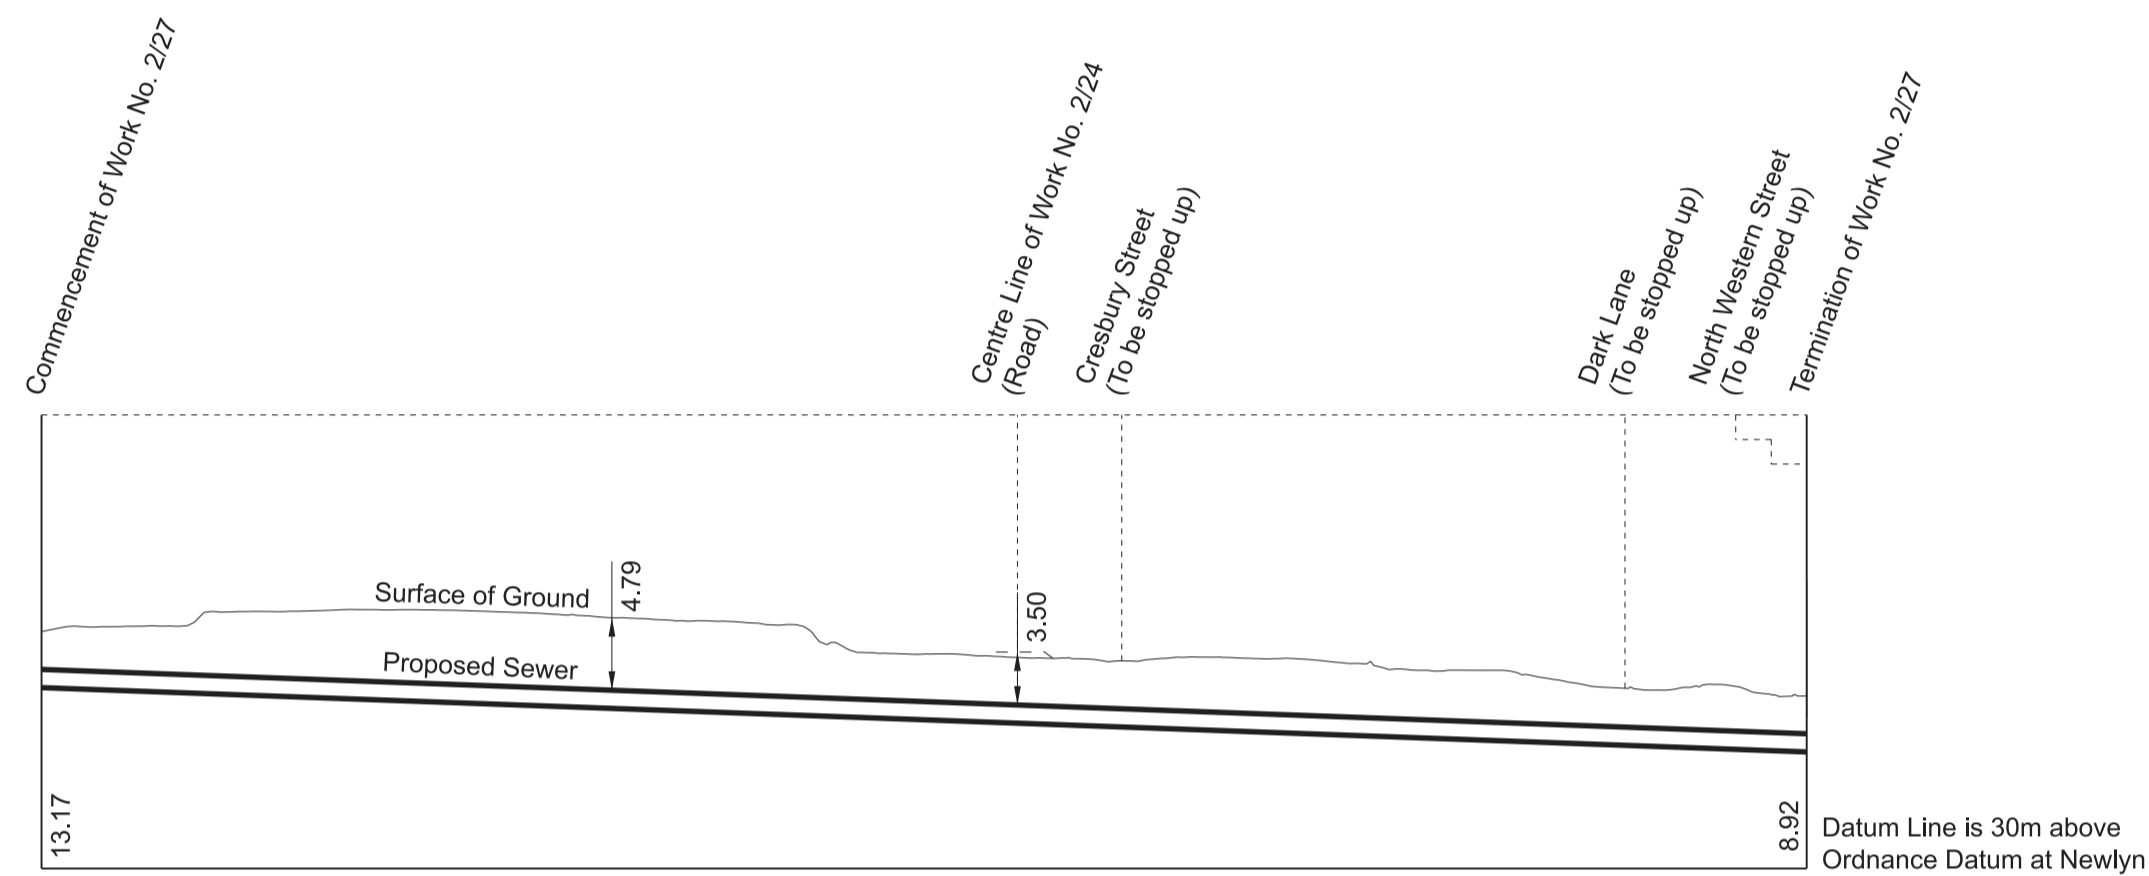




WORK No. 2/28
FOR PLAN OF WORK SEE SHEET Nos. 2-19 and 2-21

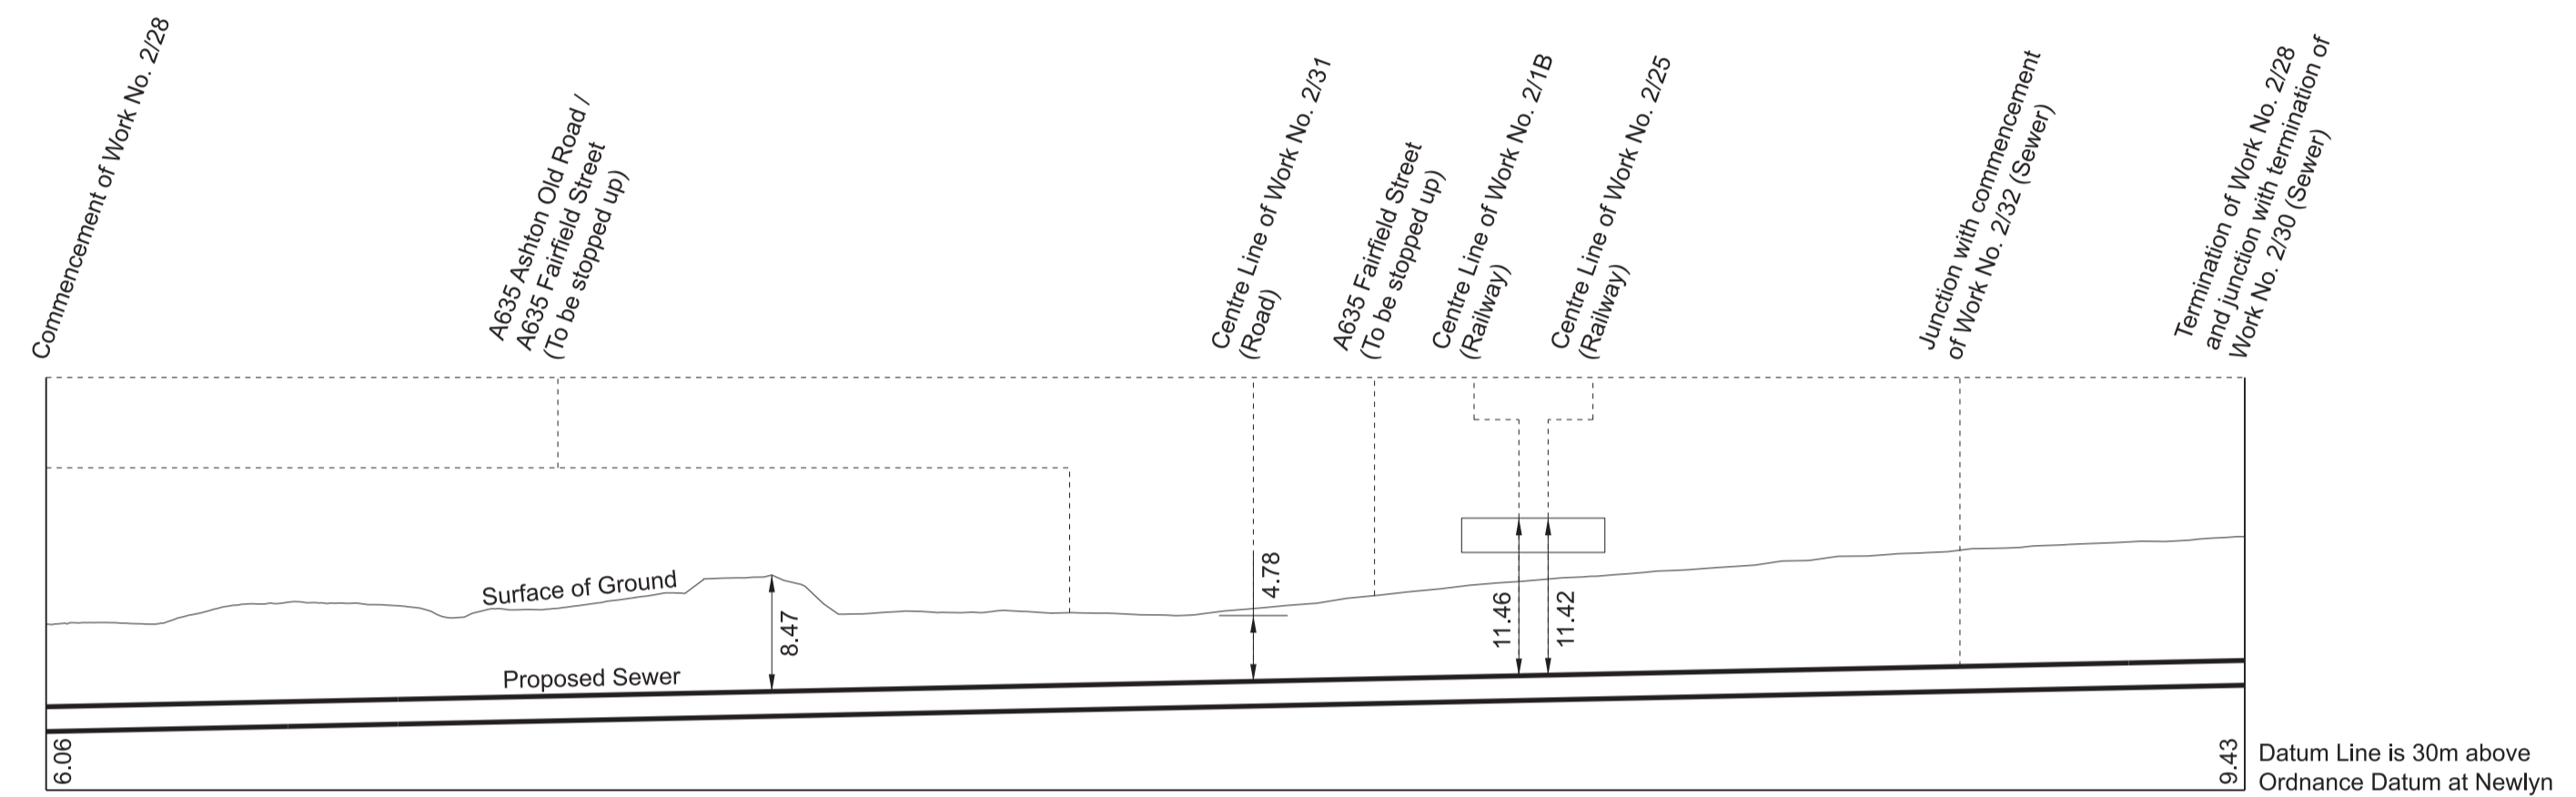

WORK No. 2/29
FOR PLAN OF WORK SEE SHEET Nos. 2-19 and 2-21

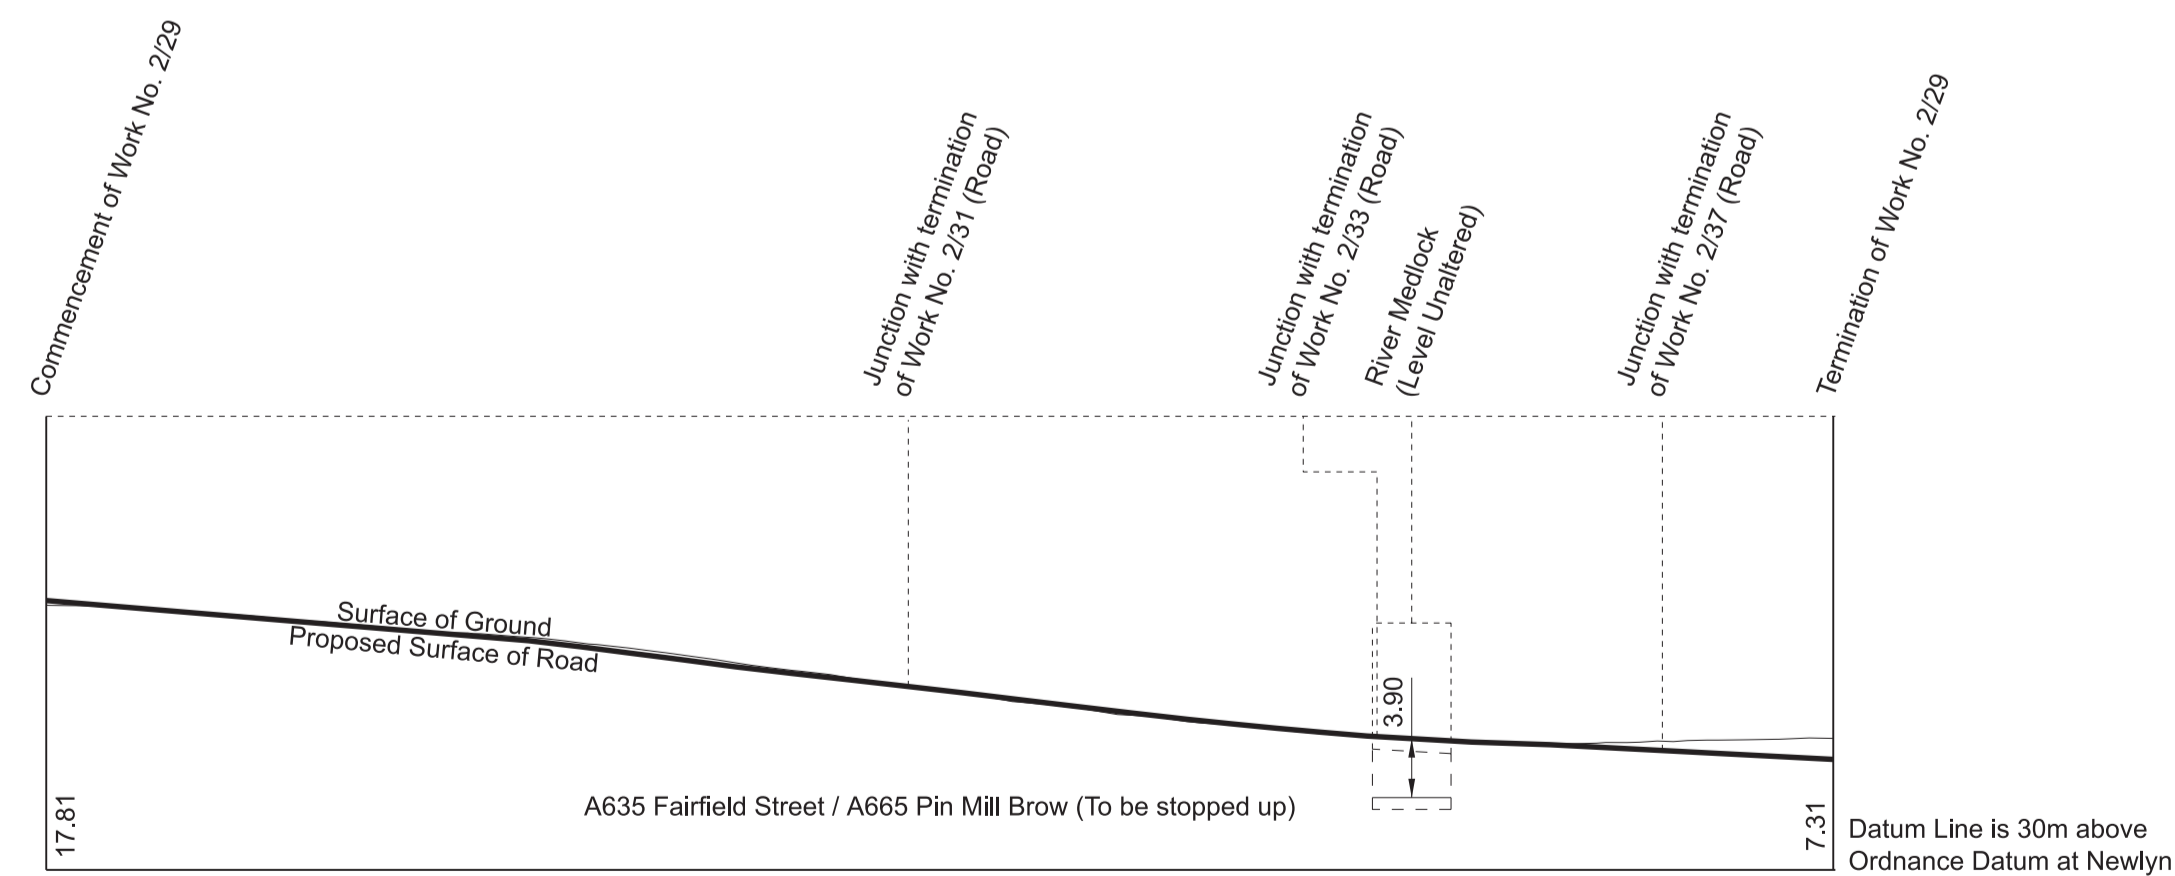


WORK No. 2/30
FOR PLAN OF WORK SEE SHEET No. 2-21

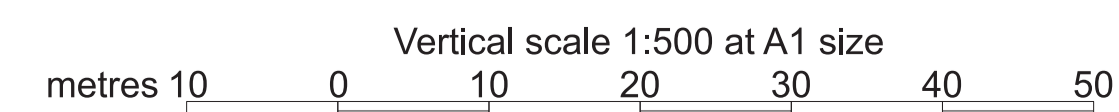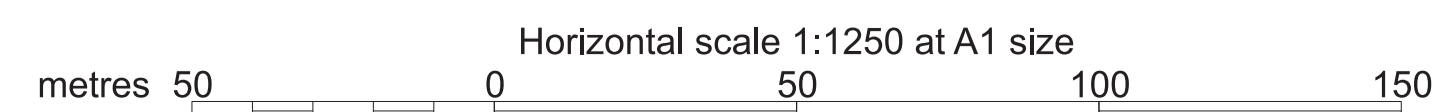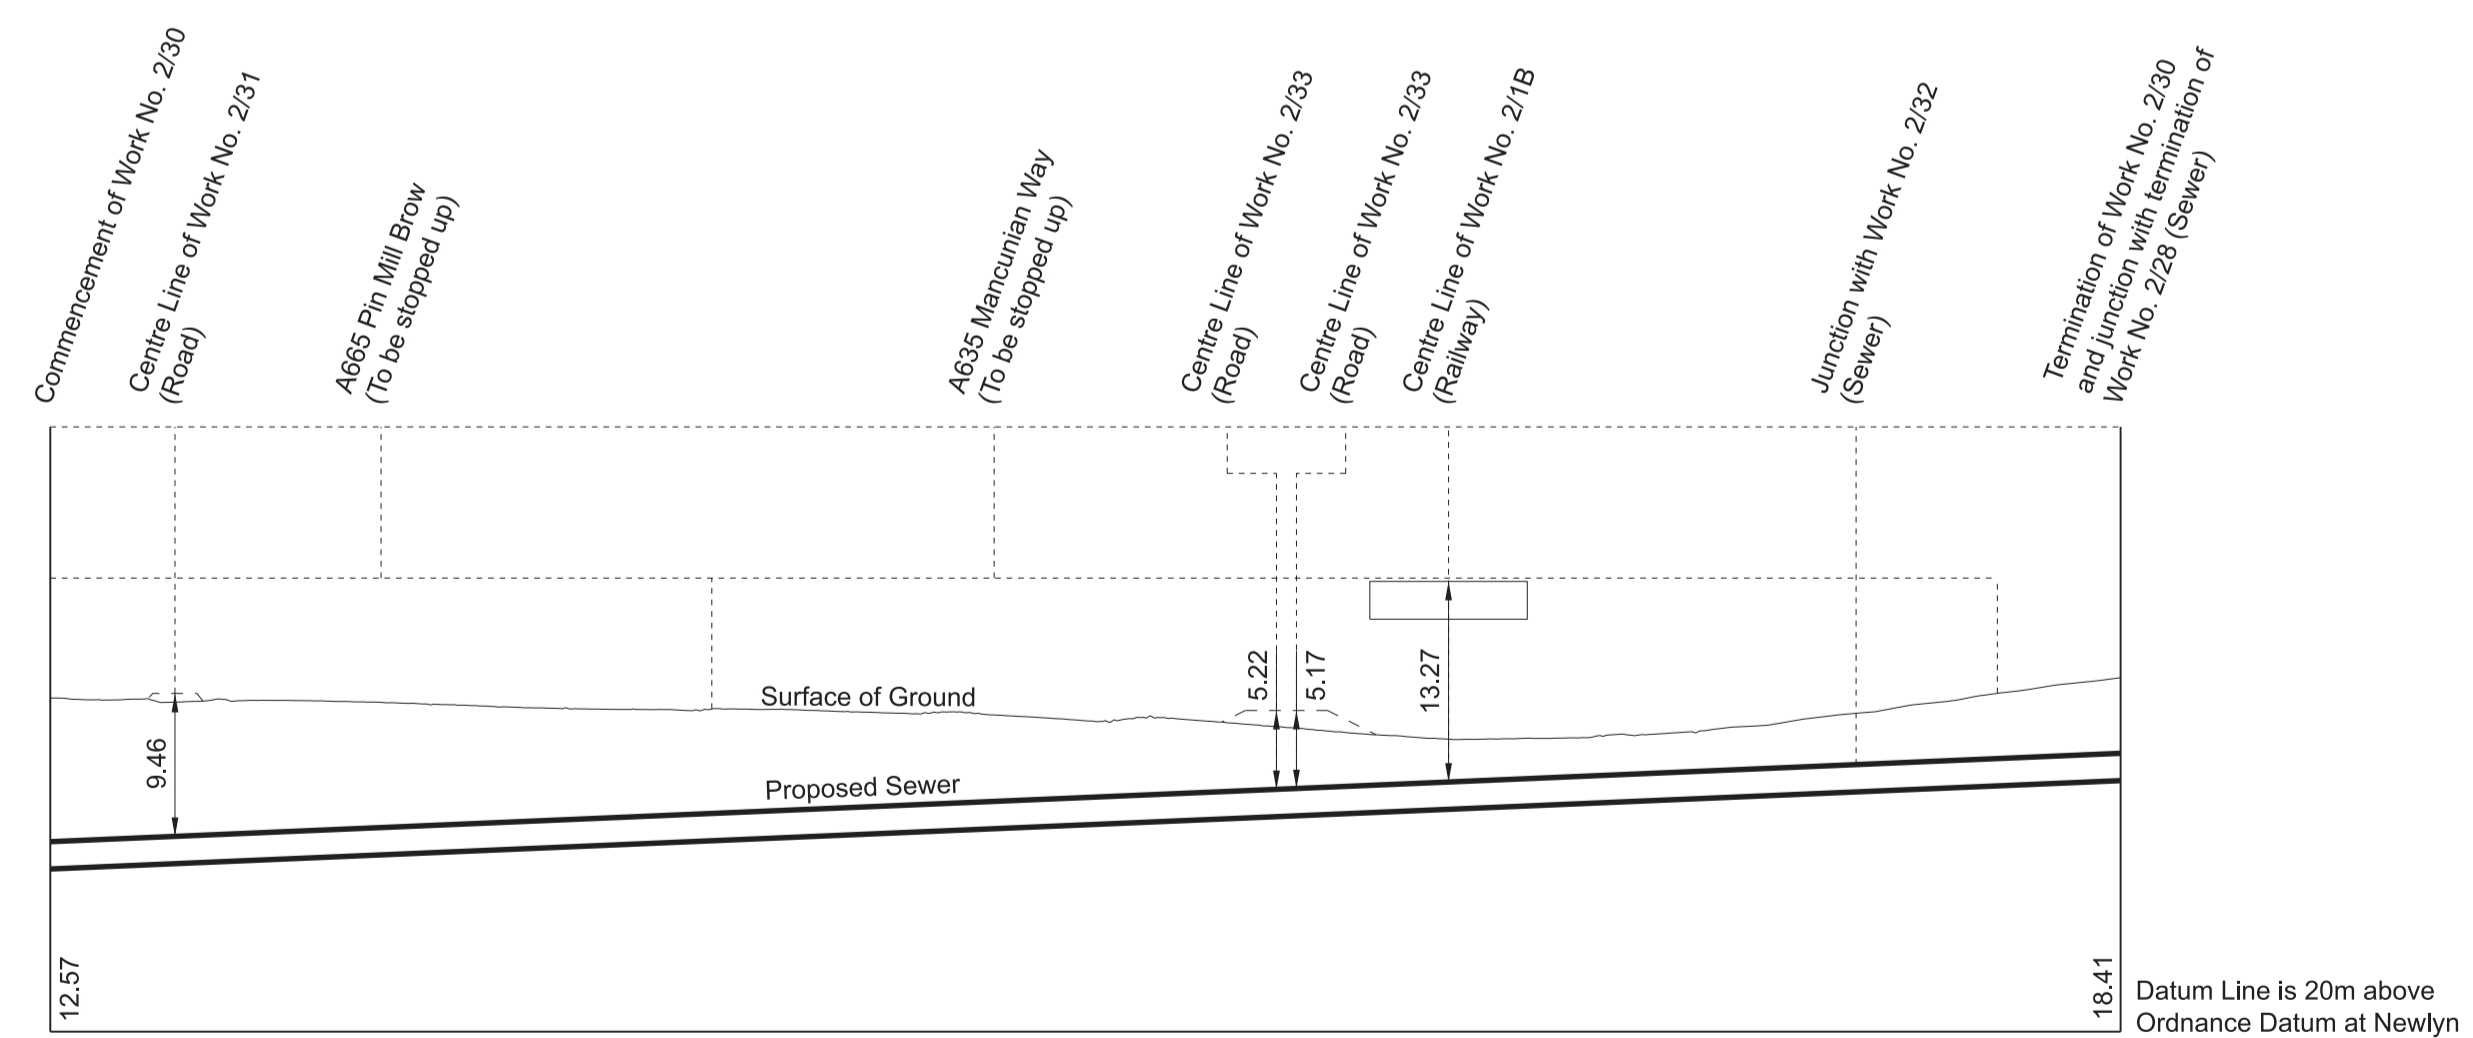


SECTIONS


WORK No. 2/31
 FOR PLAN OF WORK SEE SHEET No. 2-21

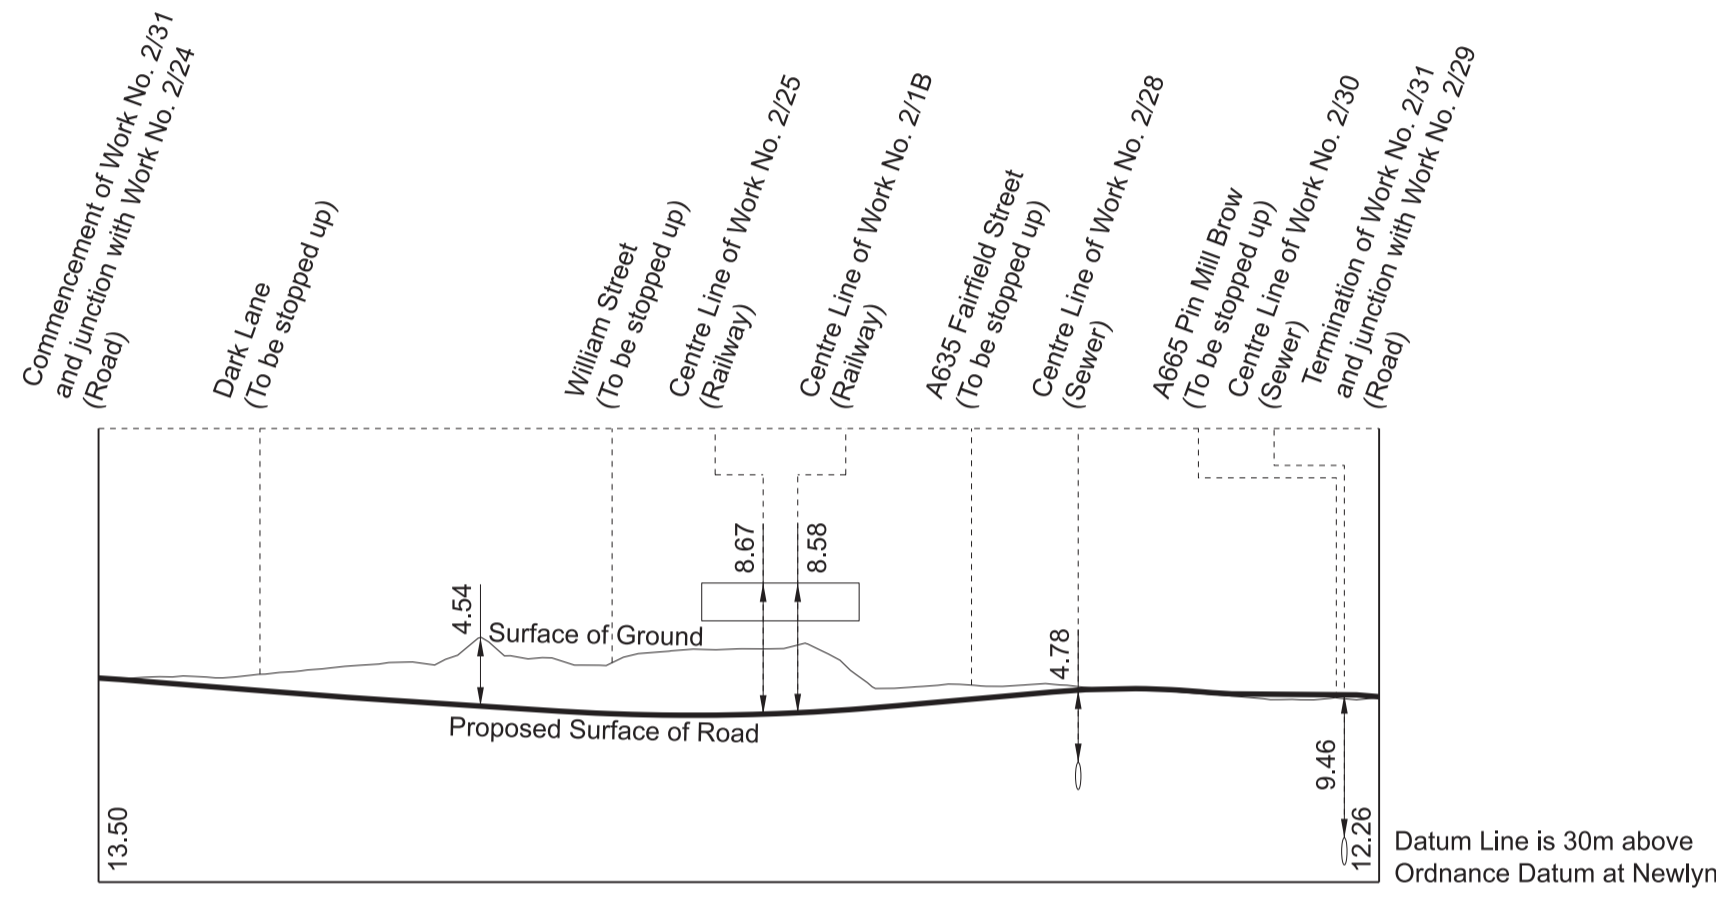


WORK No. 2/33
 FOR PLAN OF WORK SEE SHEET No. 2-21

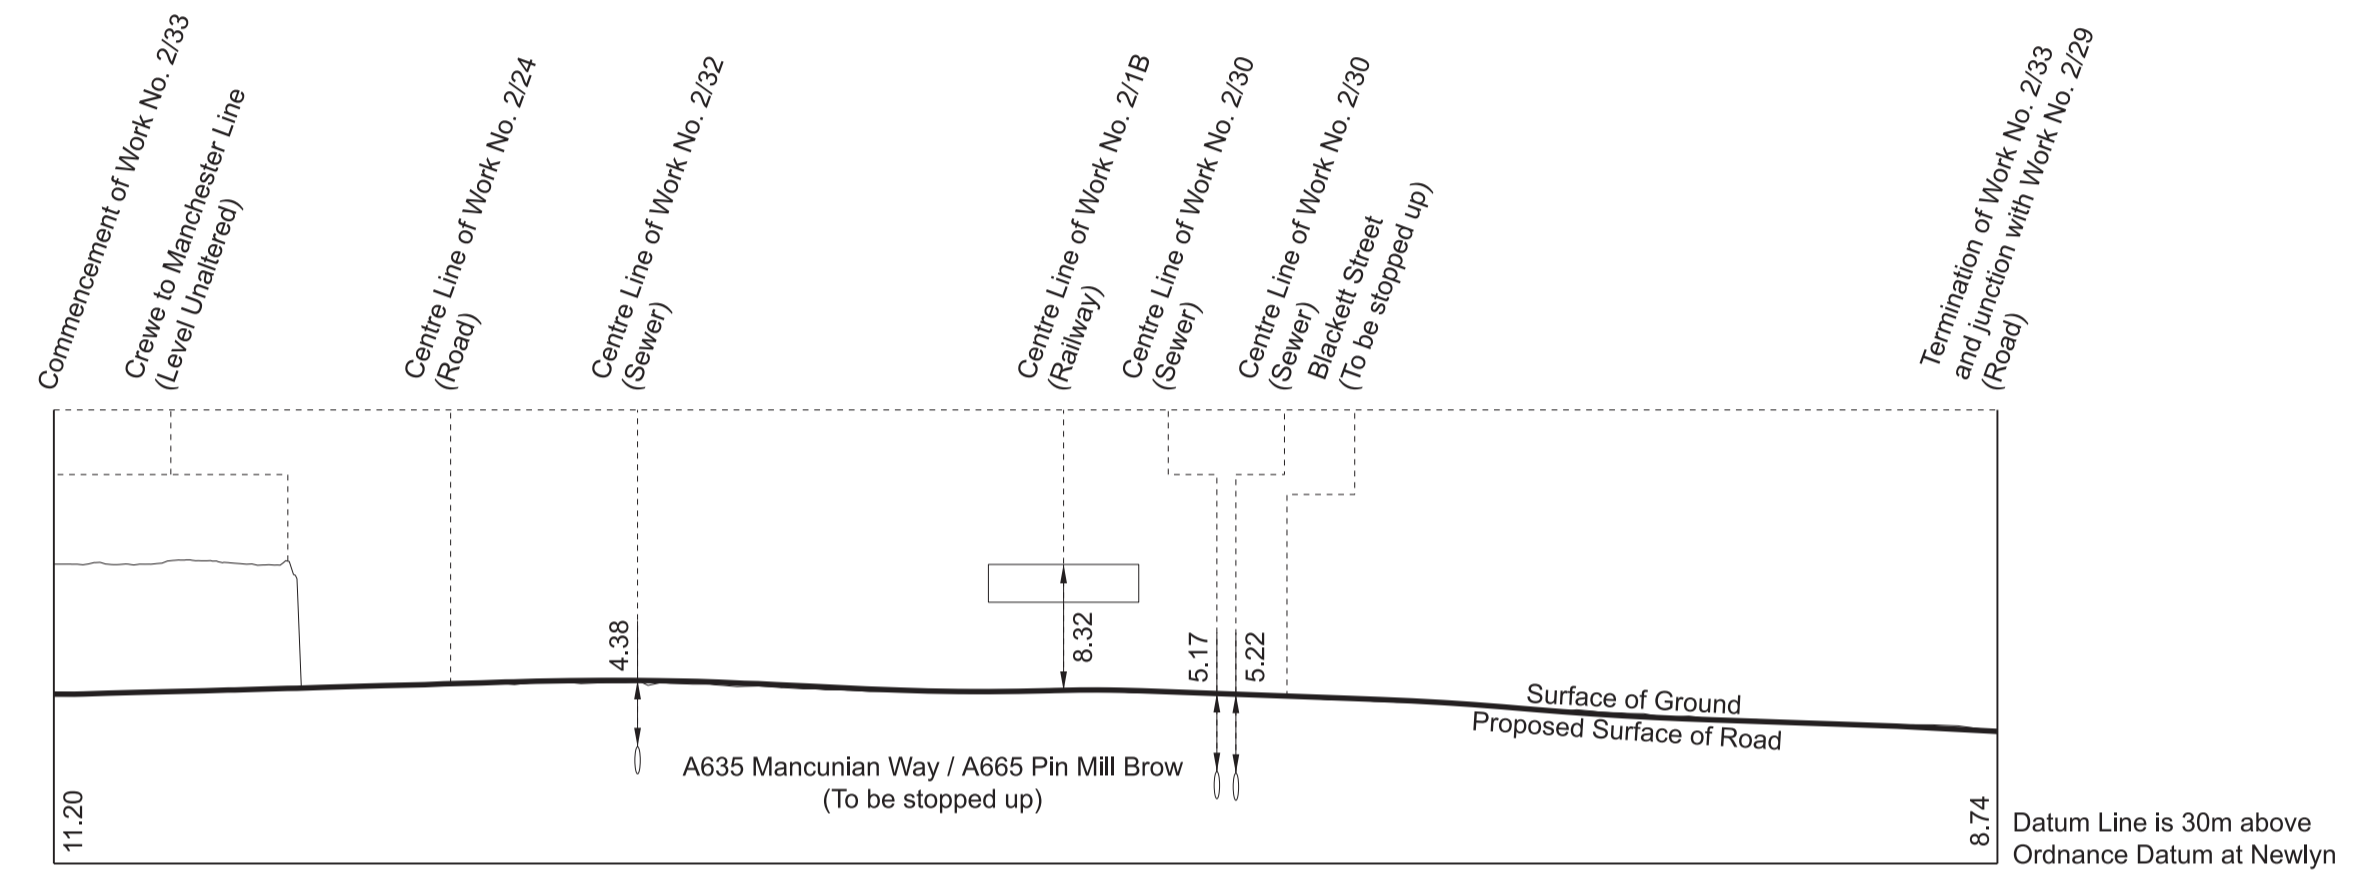




WORK No. 2/32
 FOR PLAN OF WORK SEE SHEET No. 2-21

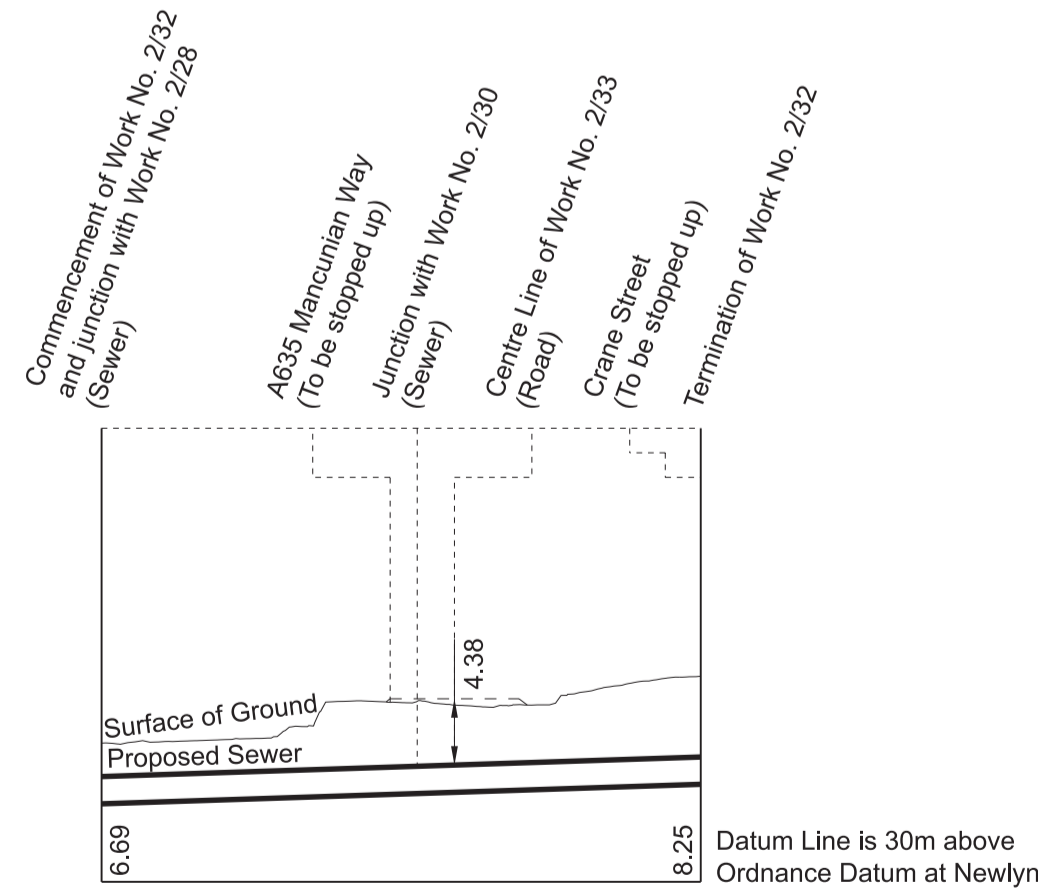

WORK No. 2/33A
 FOR PLAN OF WORK SEE SHEET No. 2-21

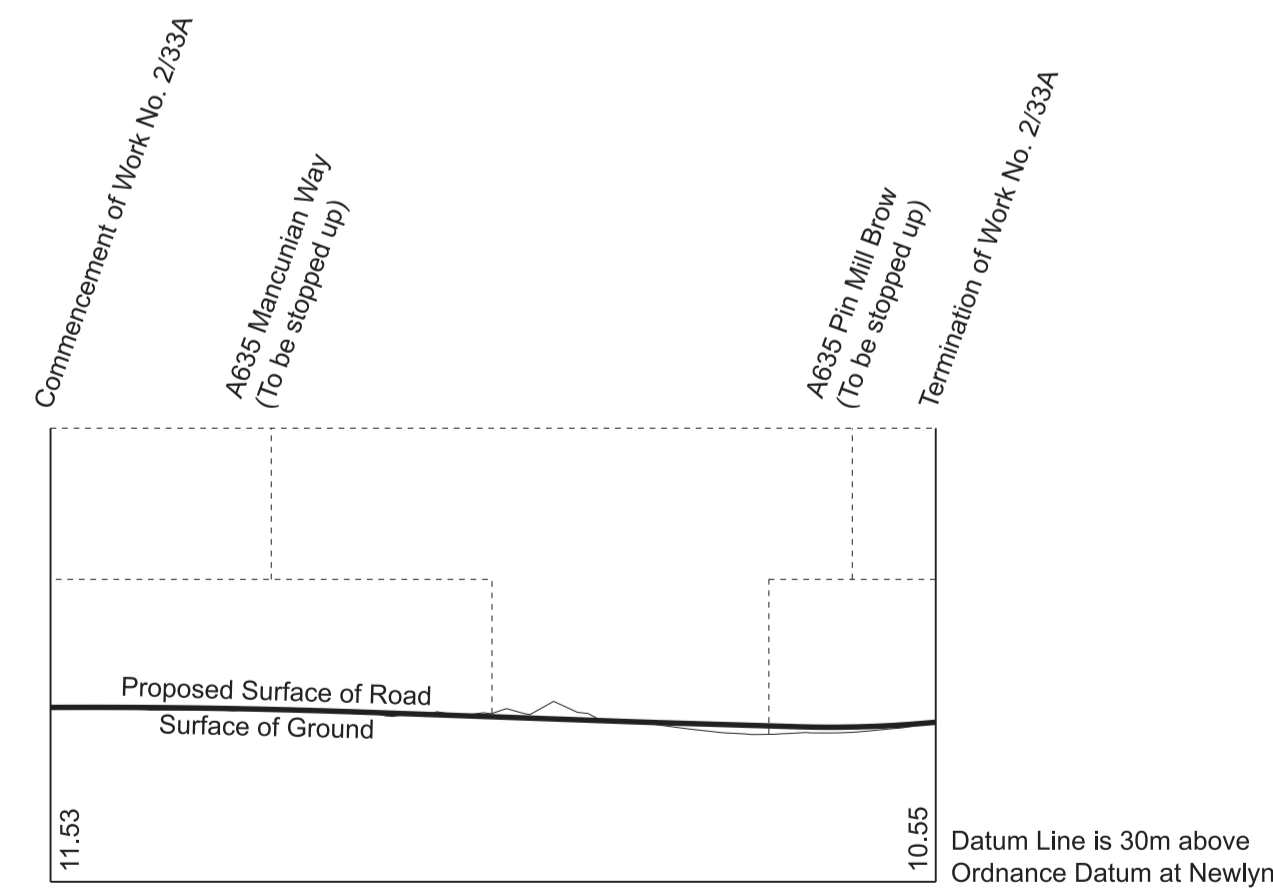



WORK No. 2/34
 FOR PLAN OF WORK SEE SHEET No. 2-21

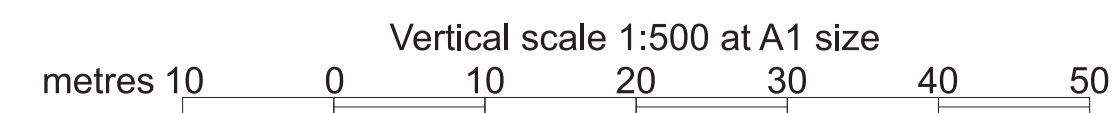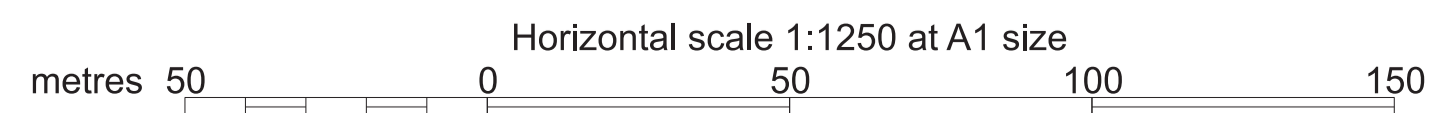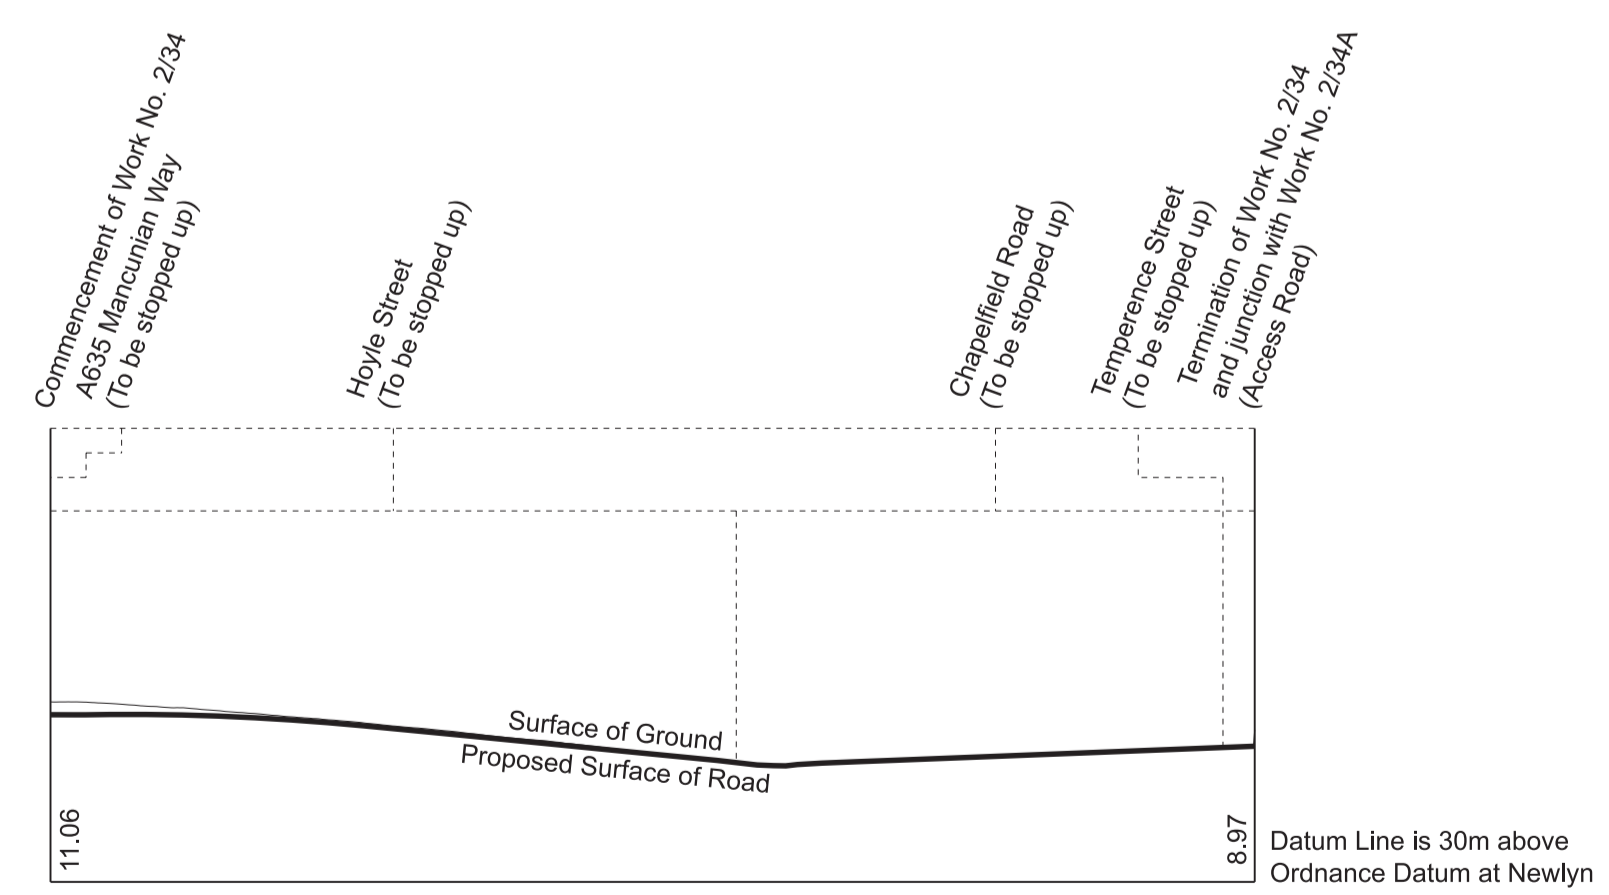


SECTIONS

WORK No. 2/35
FOR PLAN OF WORK SEE SHEET No. 2-21


WORK No. 2/34A
FOR PLAN OF WORK SEE SHEET No. 2-21

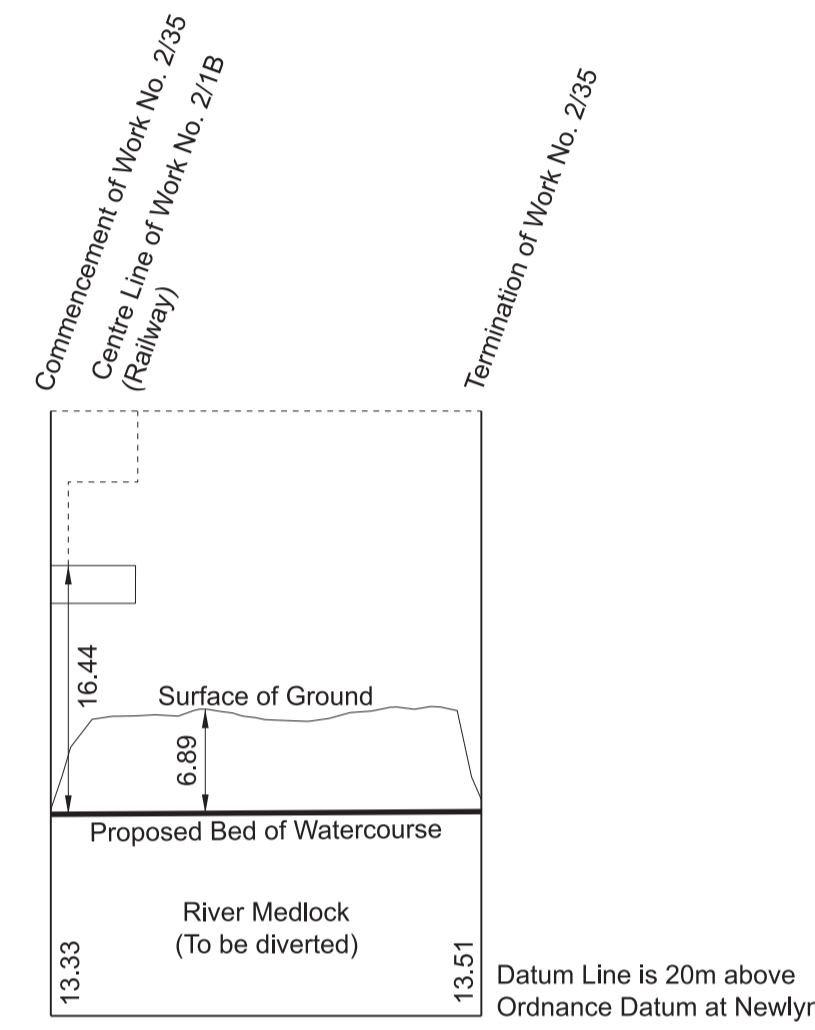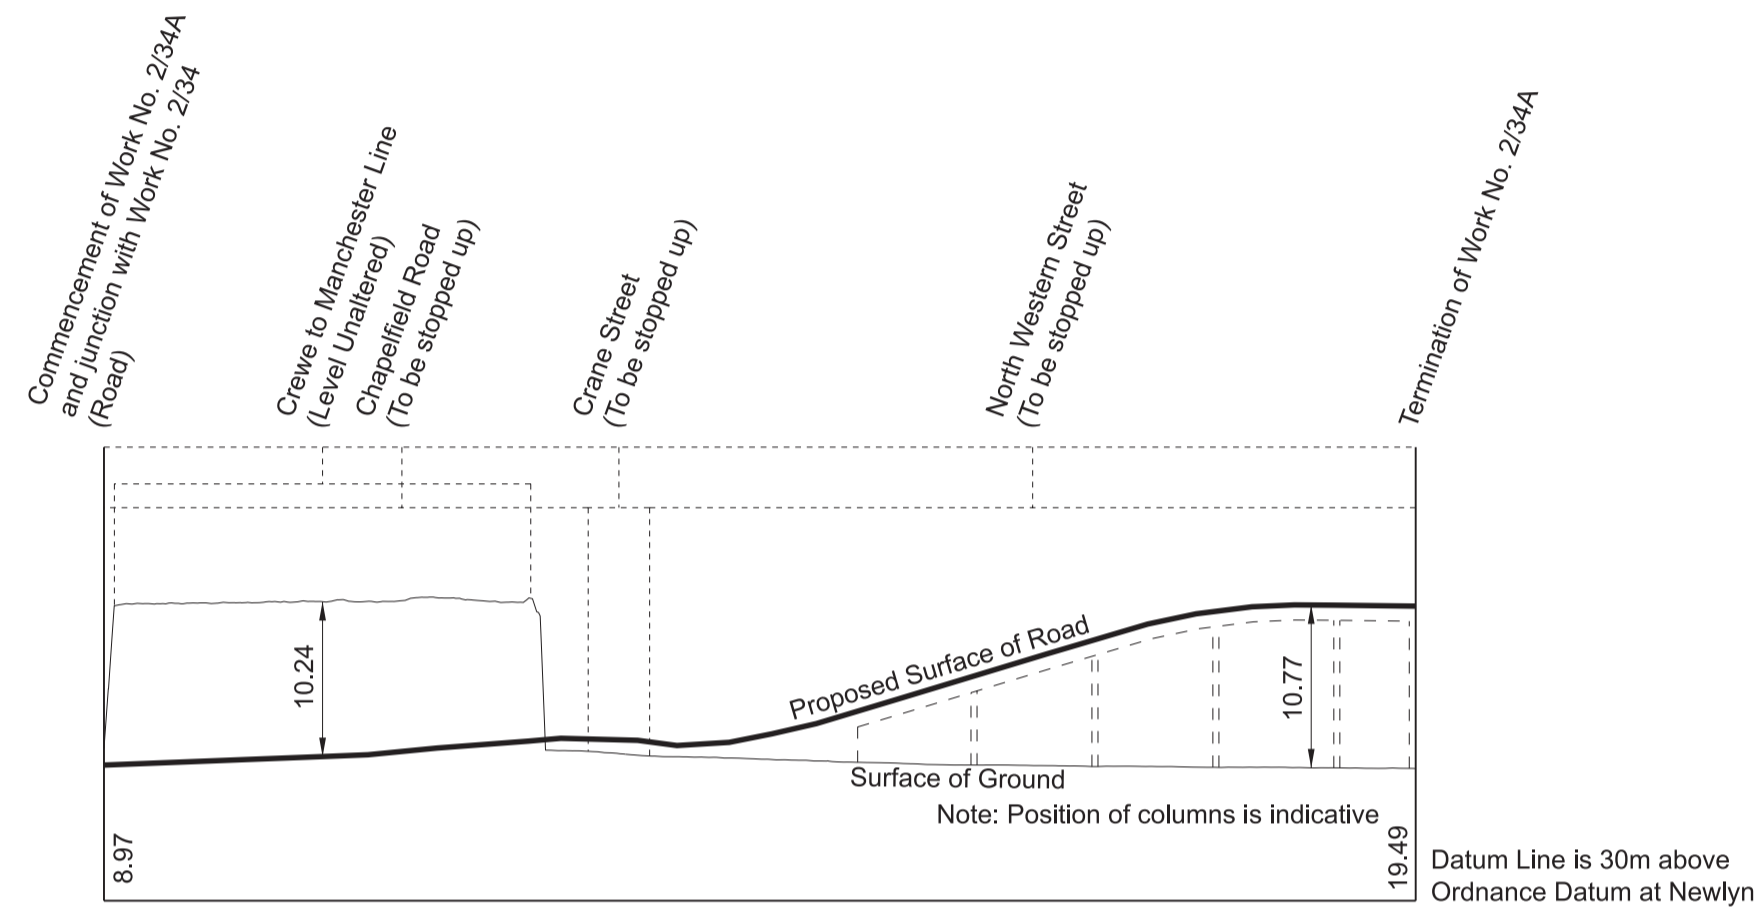


WORK No. 2/37
FOR PLAN OF WORK SEE SHEET No. 2-21

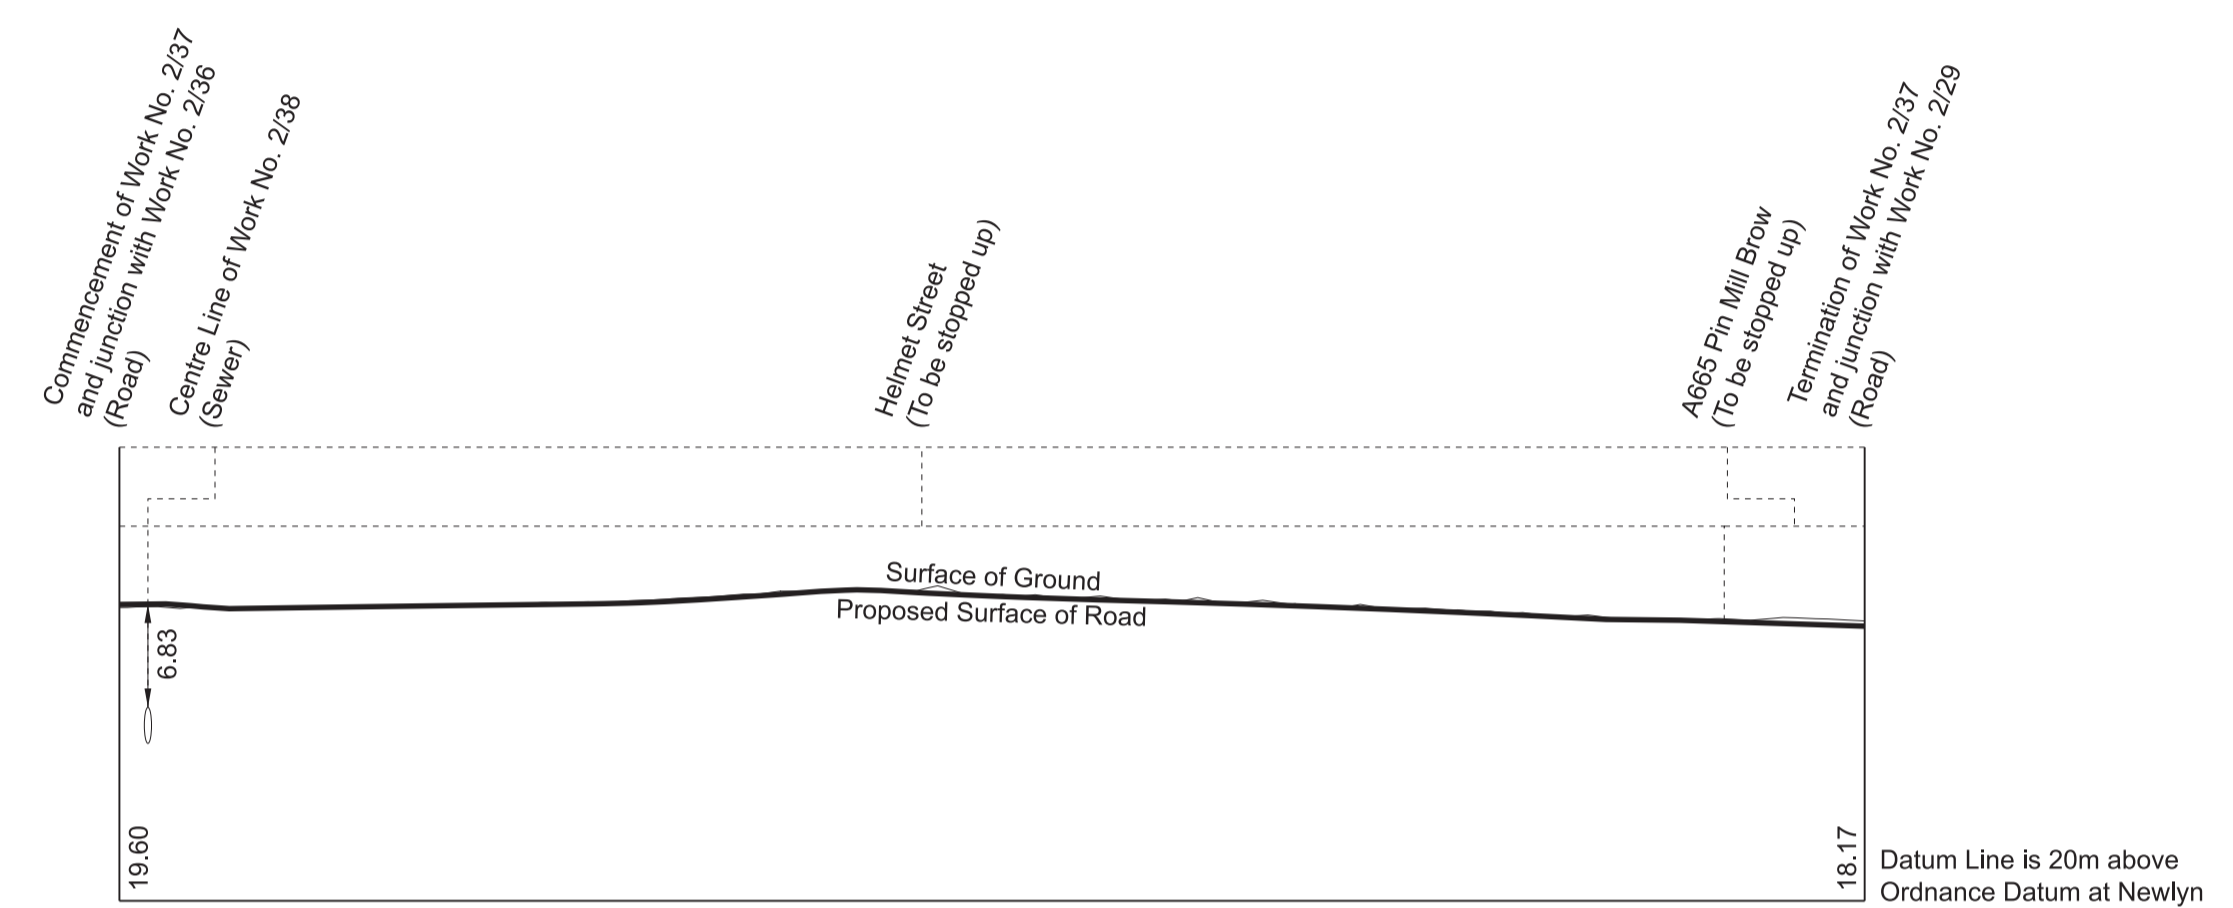




WORK No. 2/38
FOR PLAN OF WORK SEE SHEET No. 2-21

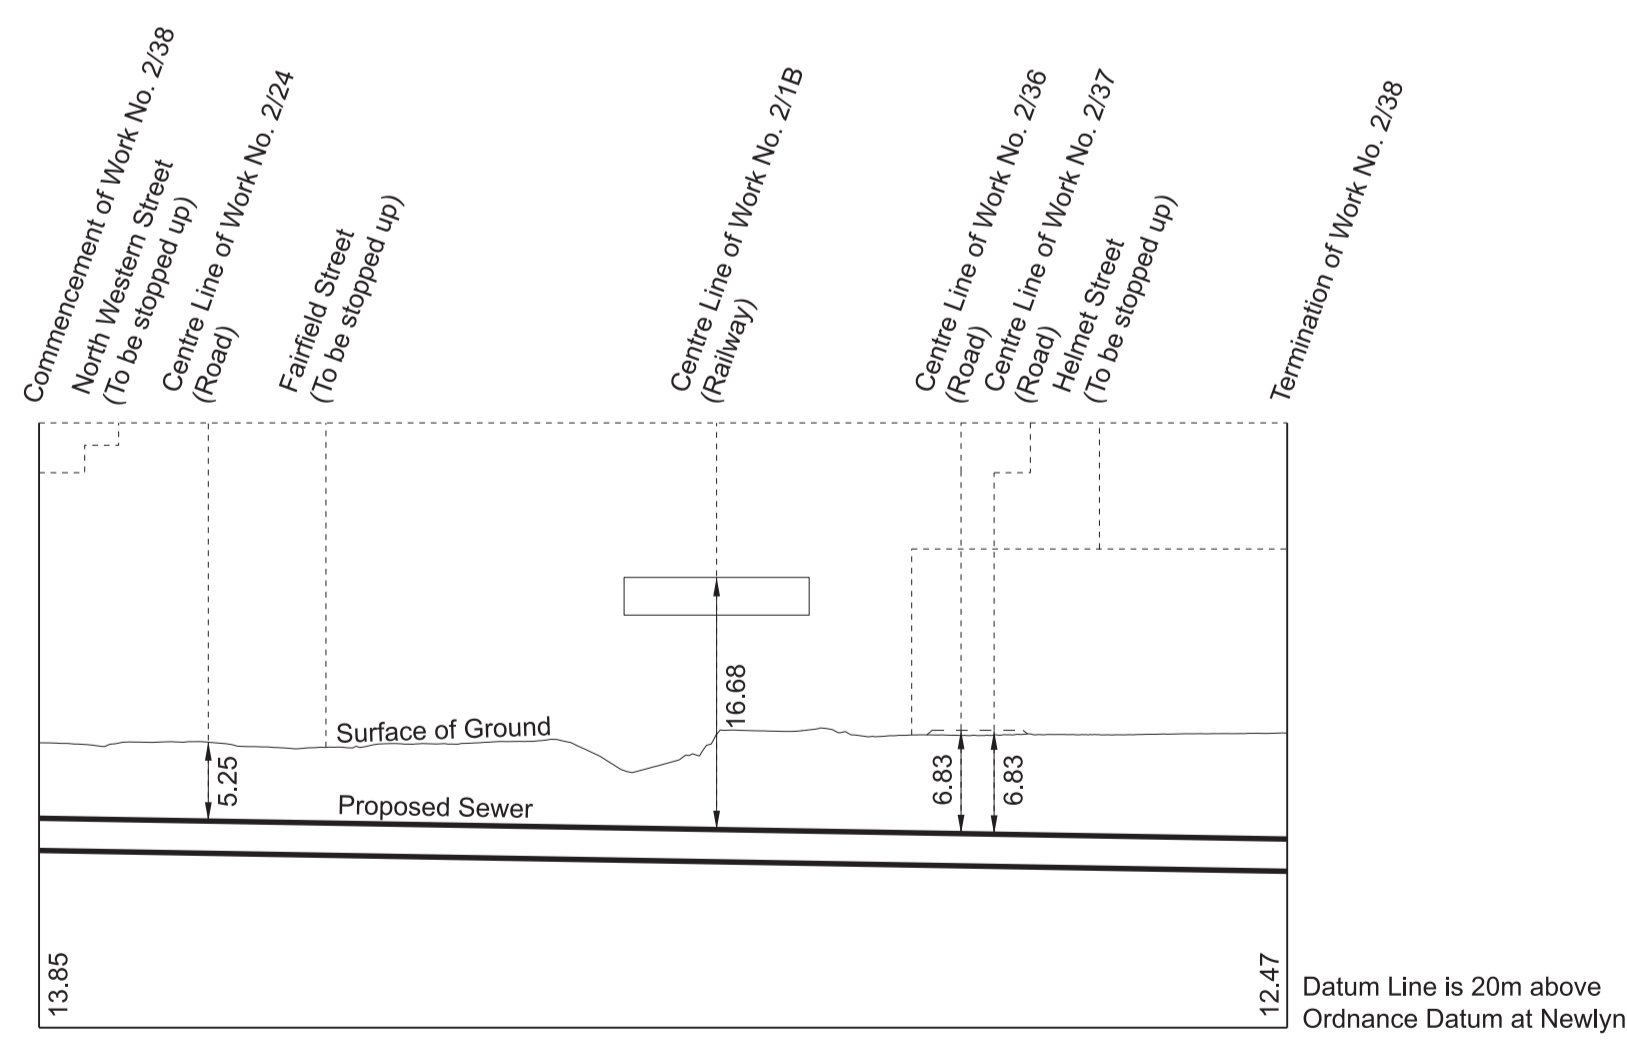

WORK No. 2/40
FOR PLAN OF WORK SEE SHEET No. 2-21


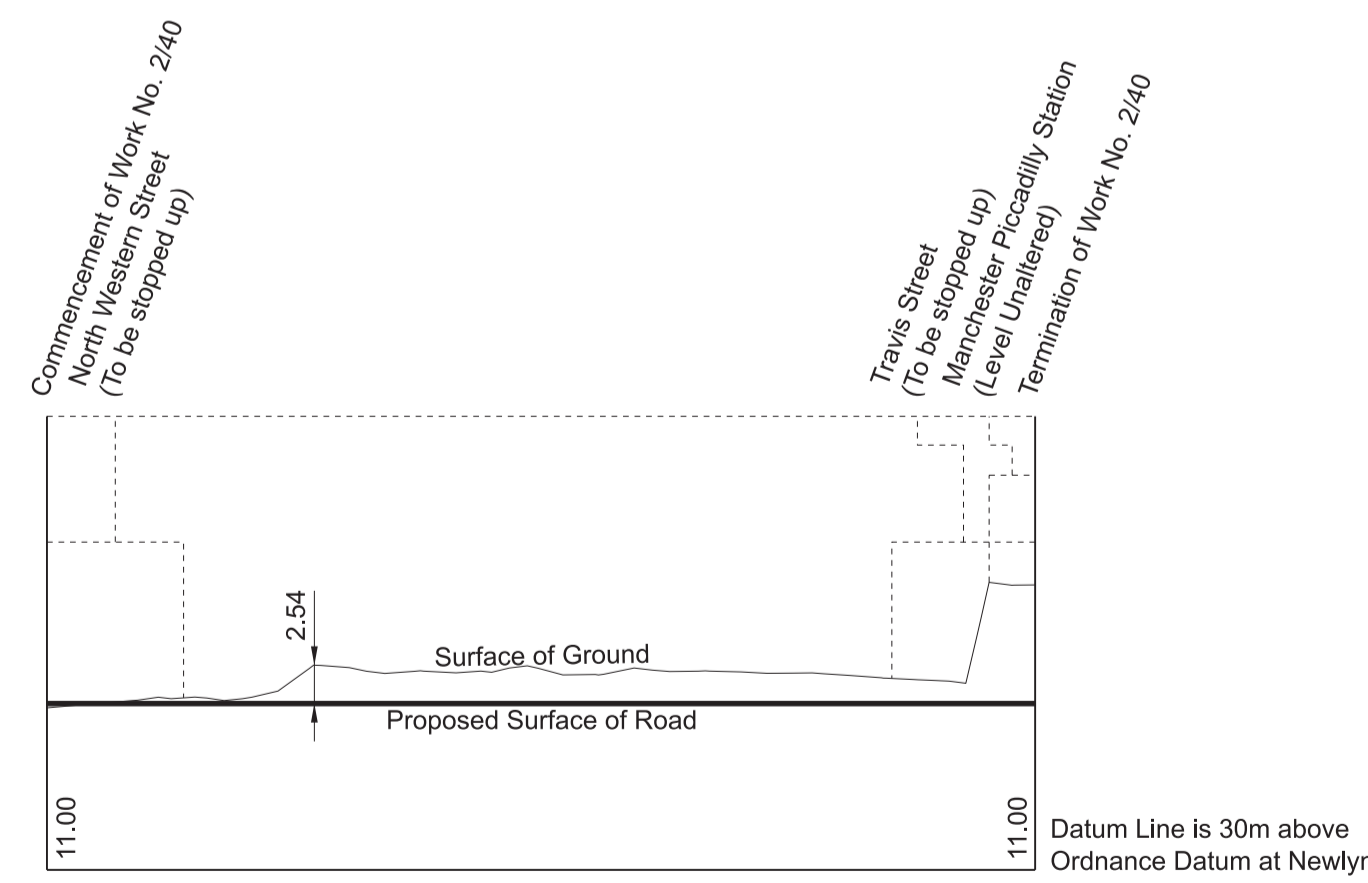


WORK No. 2/41
FOR PLAN OF WORK SEE SHEET No. 2-21

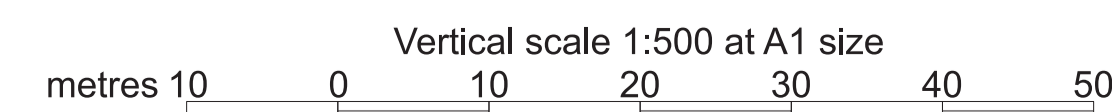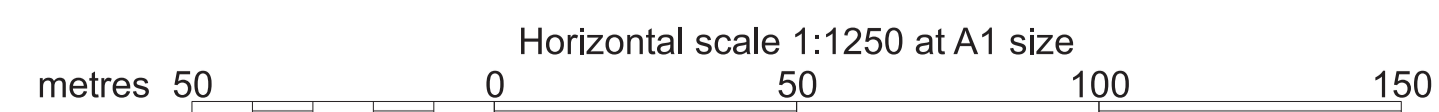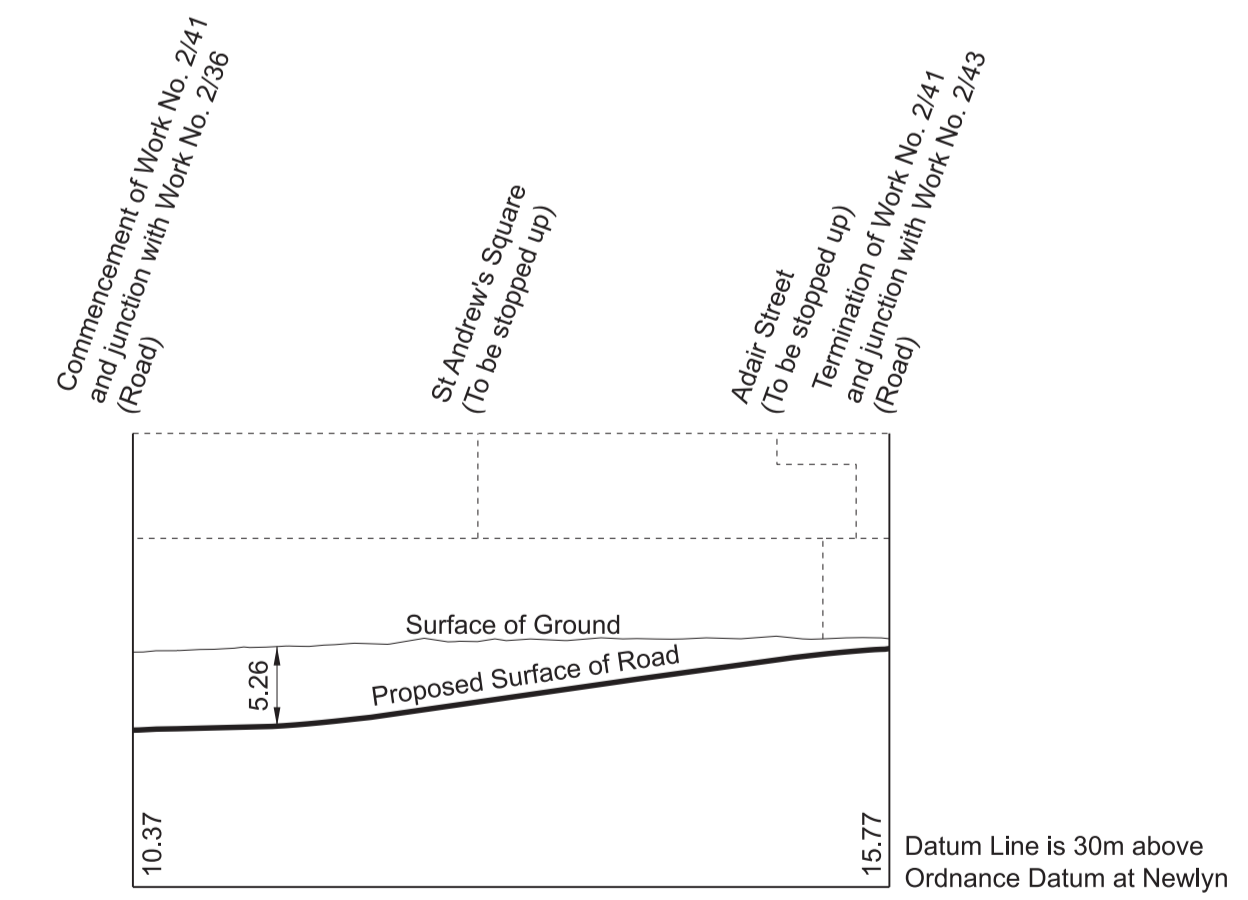


SECTIONS




WORK No. 2/36
FOR PLAN OF WORK SEE SHEET Nos. 2-21 and 2-24

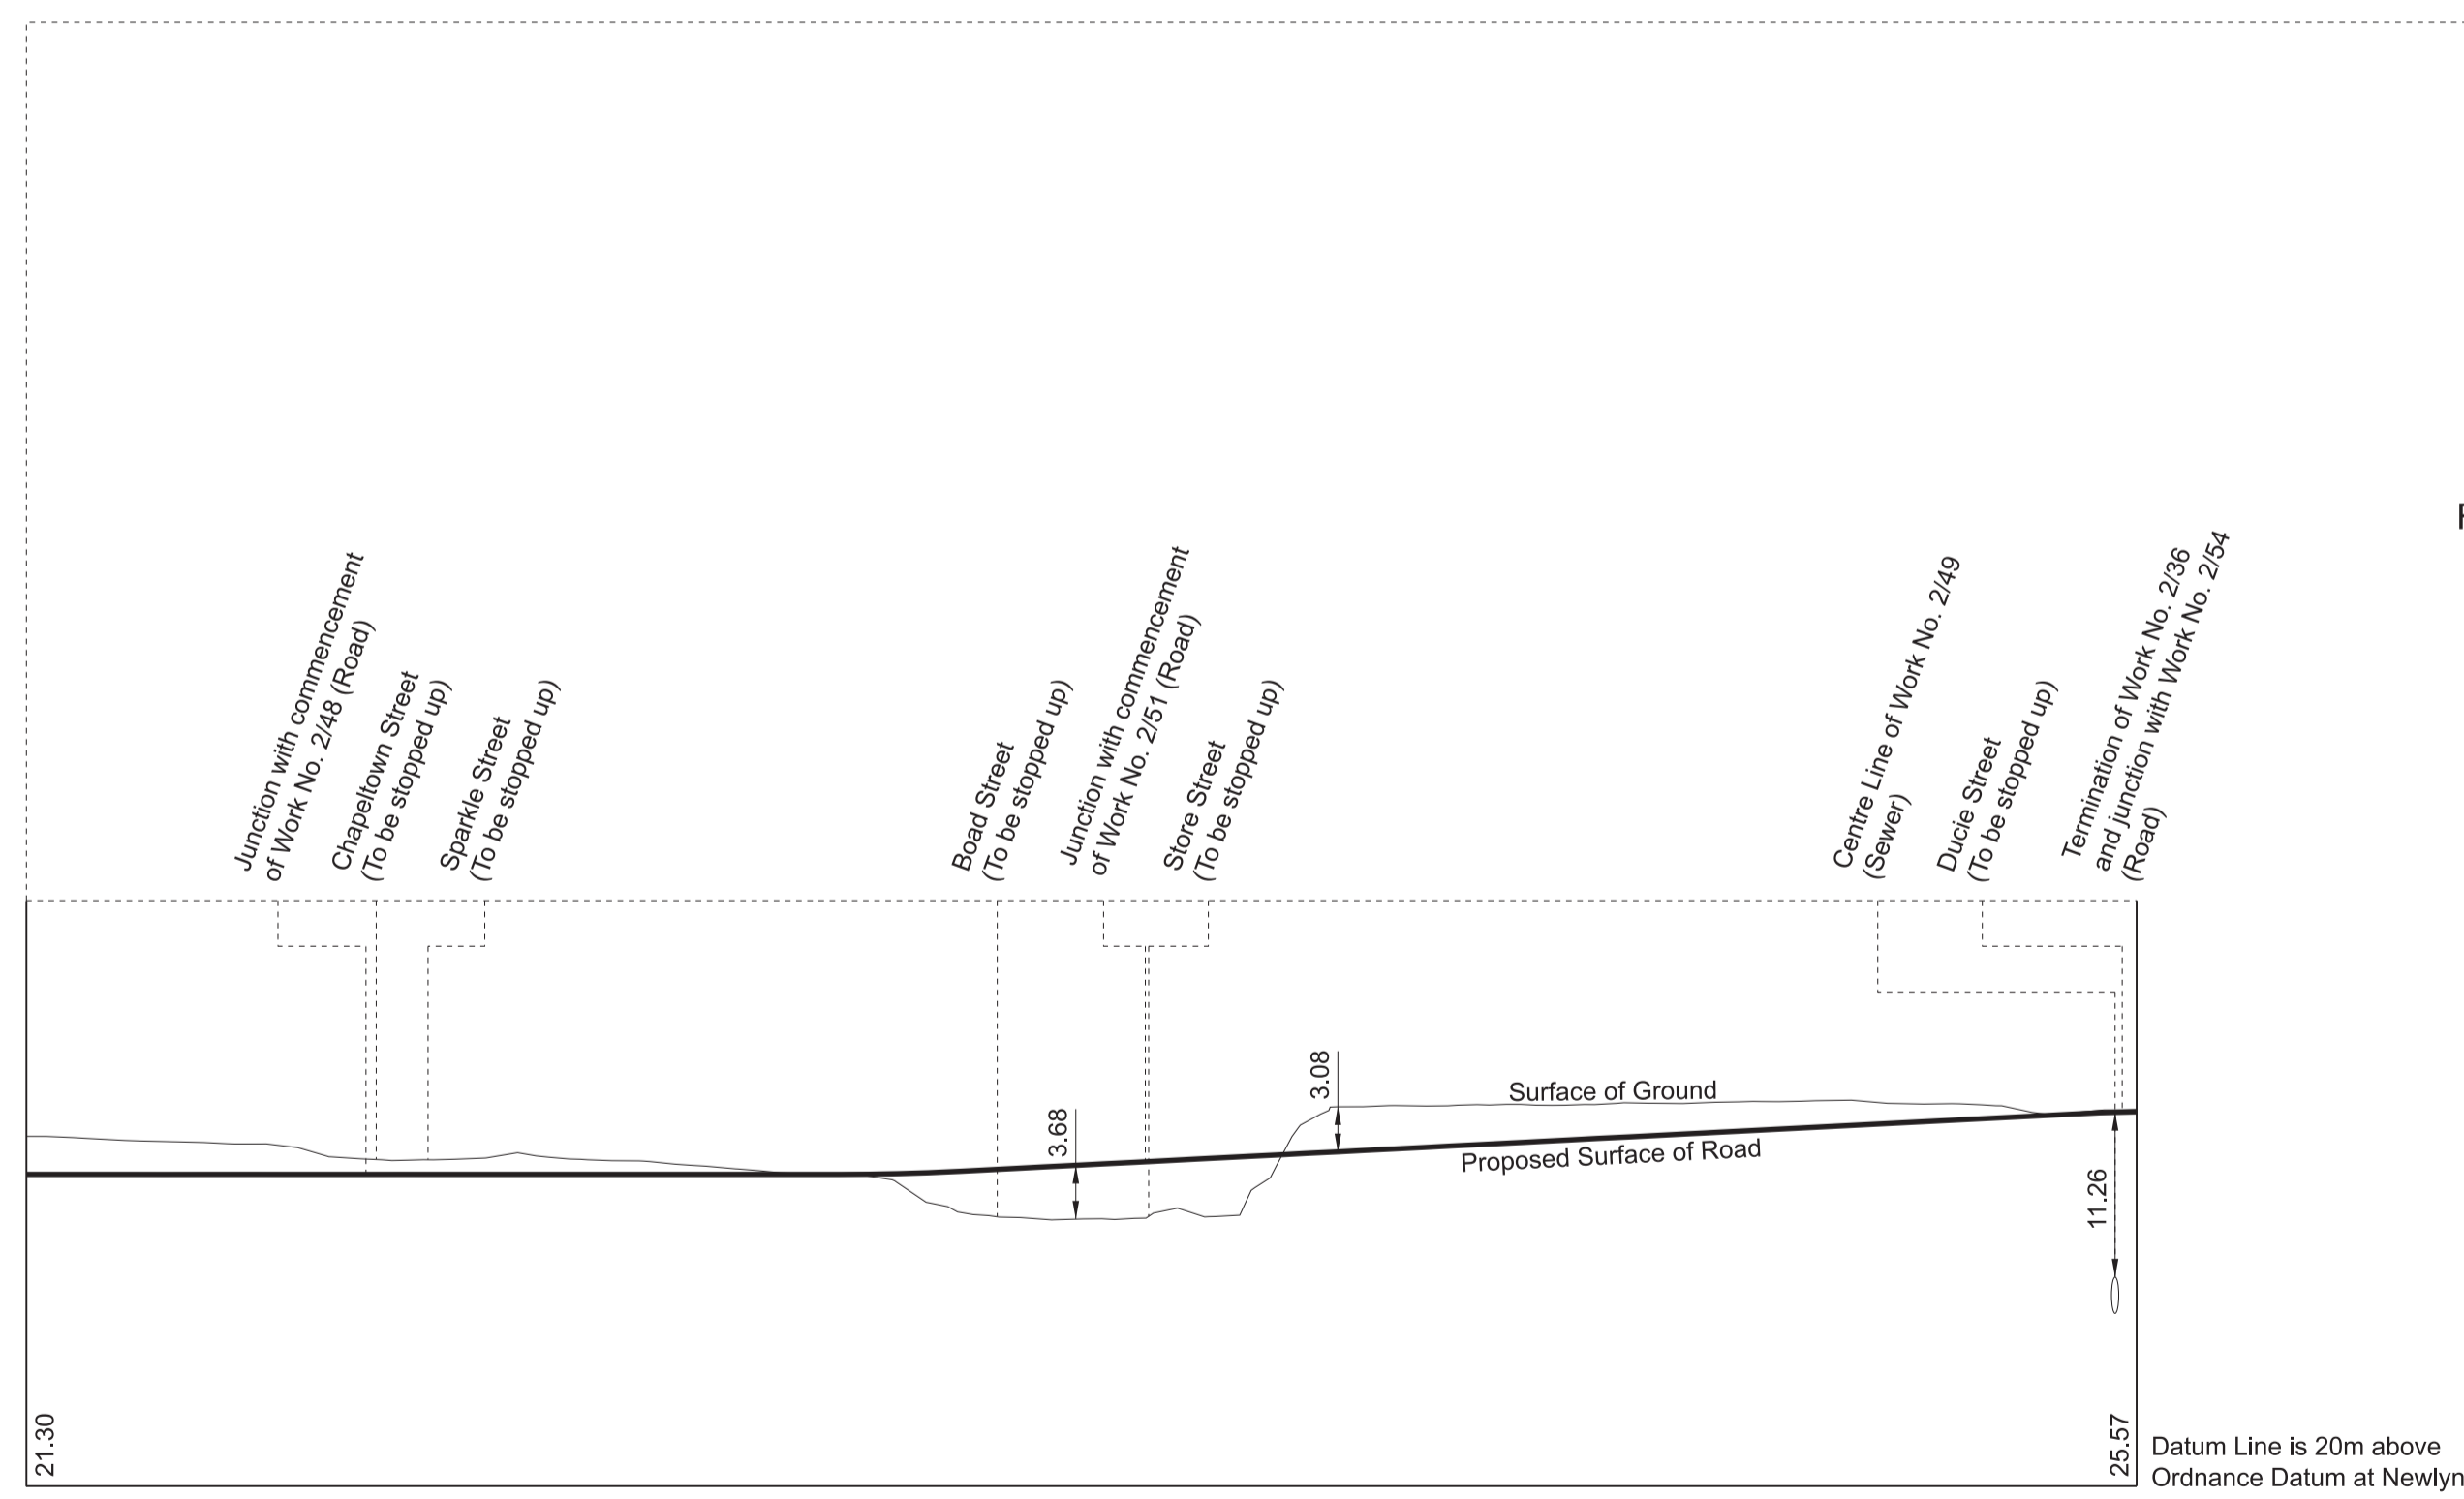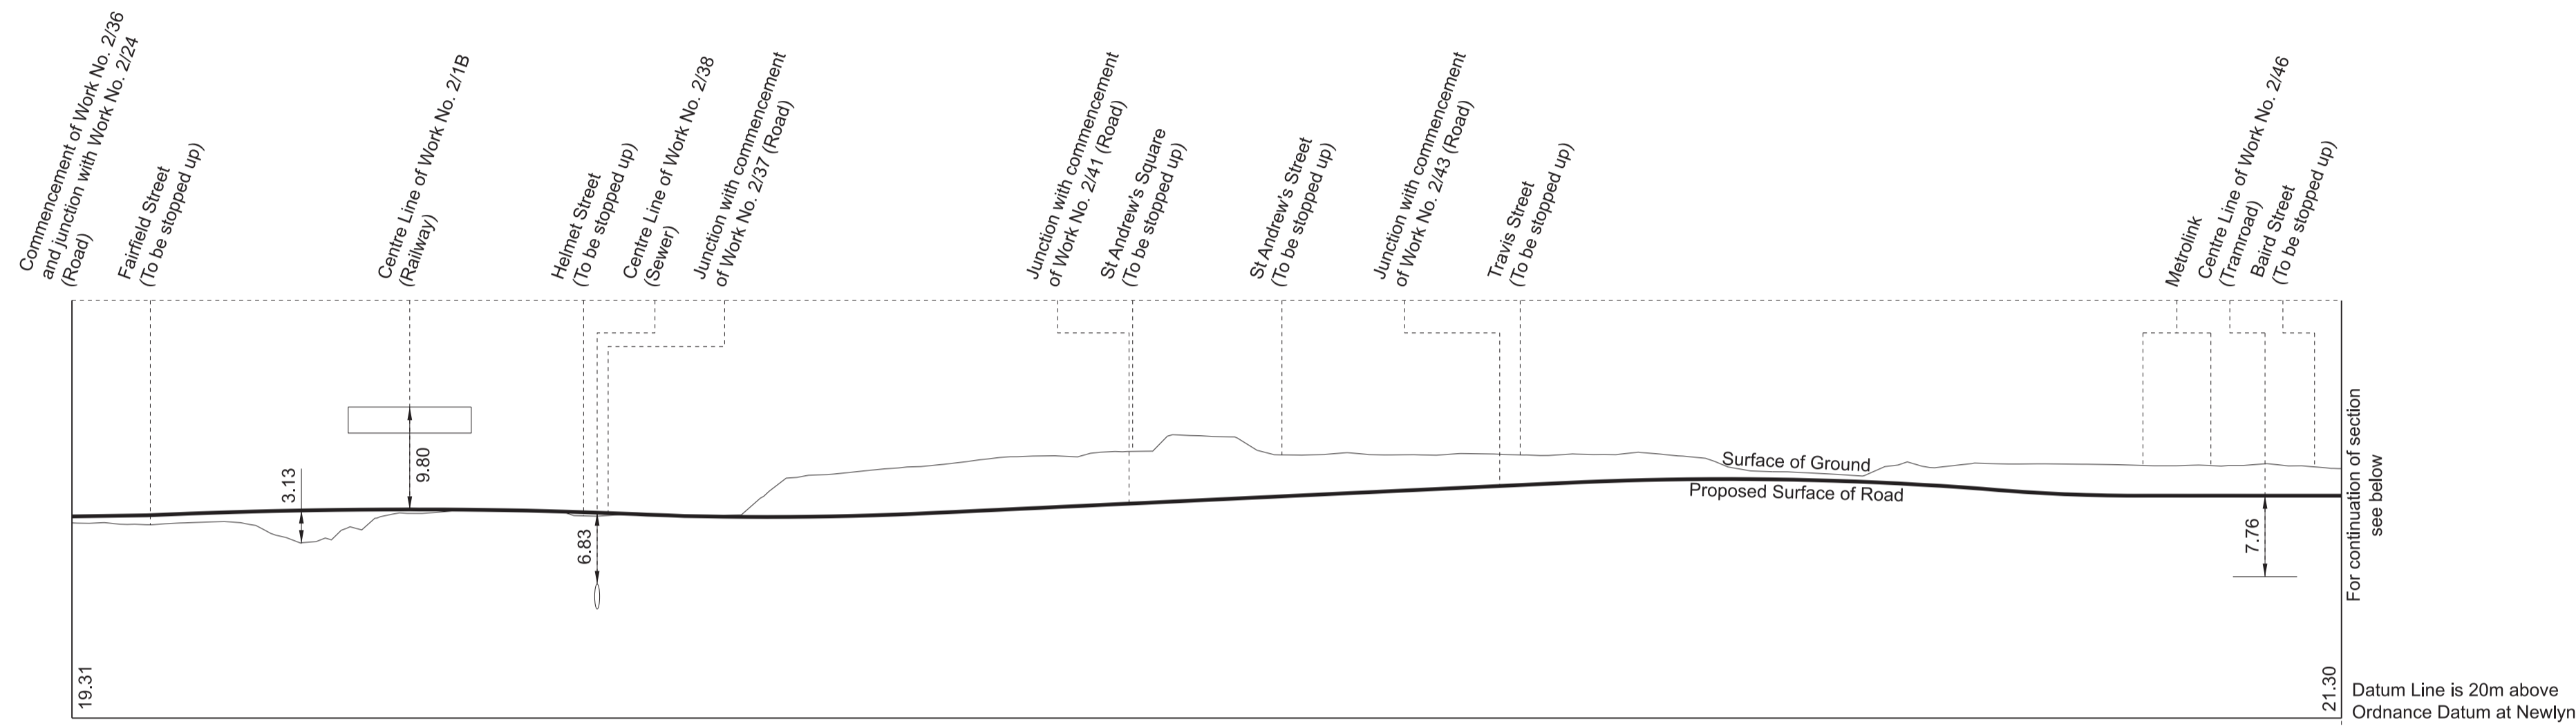

WORK No. 2/48
FOR PLAN OF WORK SEE SHEET No. 2-24

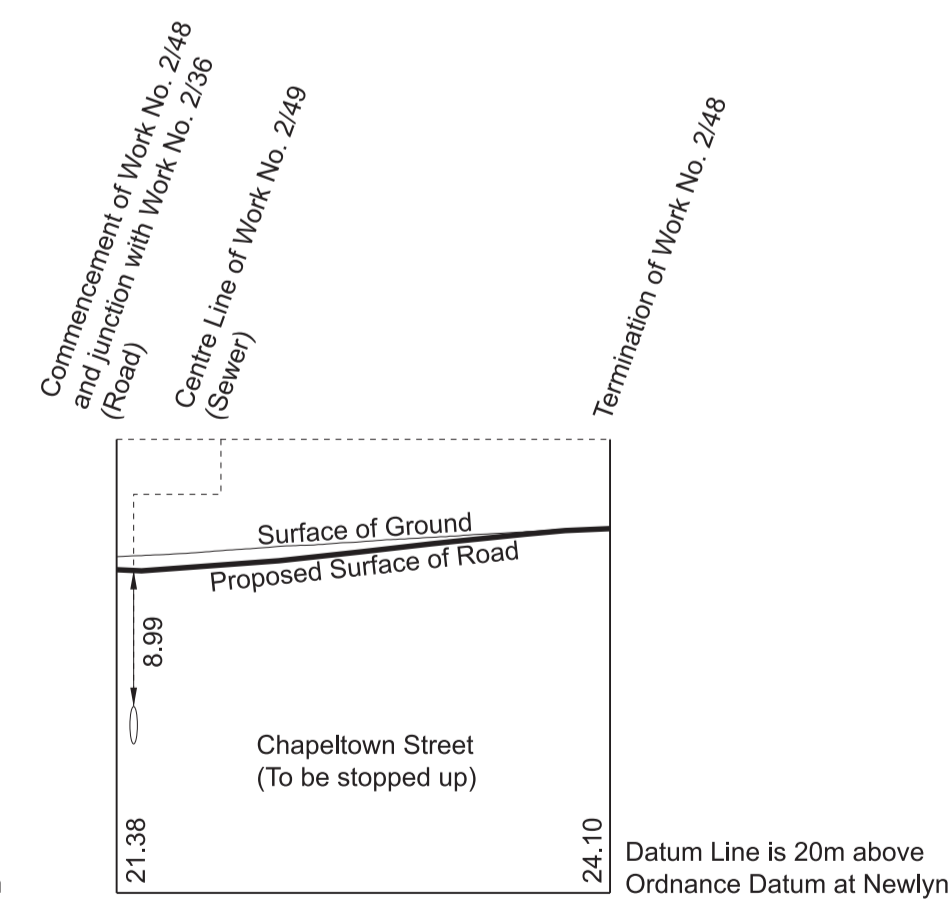


WORK No. 2/51
FOR PLAN OF WORK SEE SHEET No. 2-24

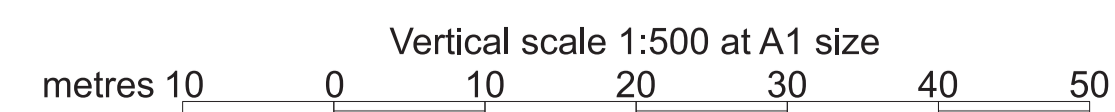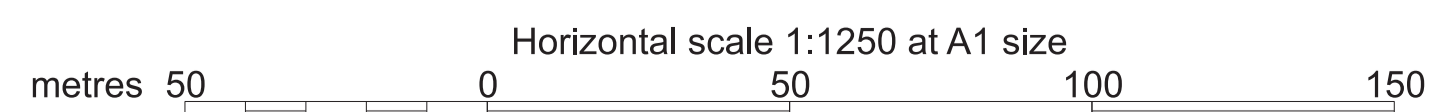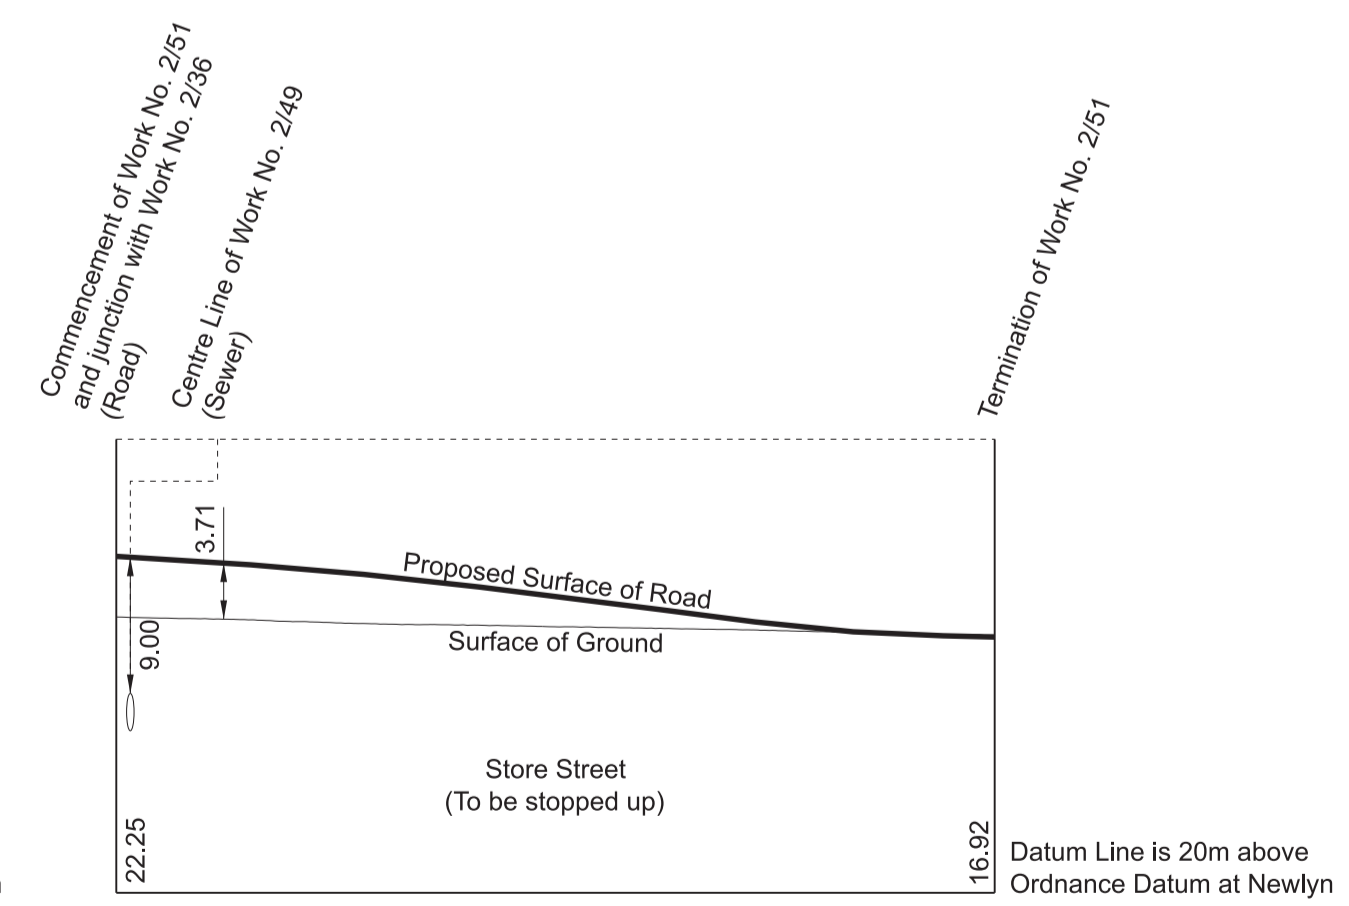


SECTIONS




WORK No. 2/39
FOR PLAN OF WORK SEE SHEET Nos. 2-21 and 2-24

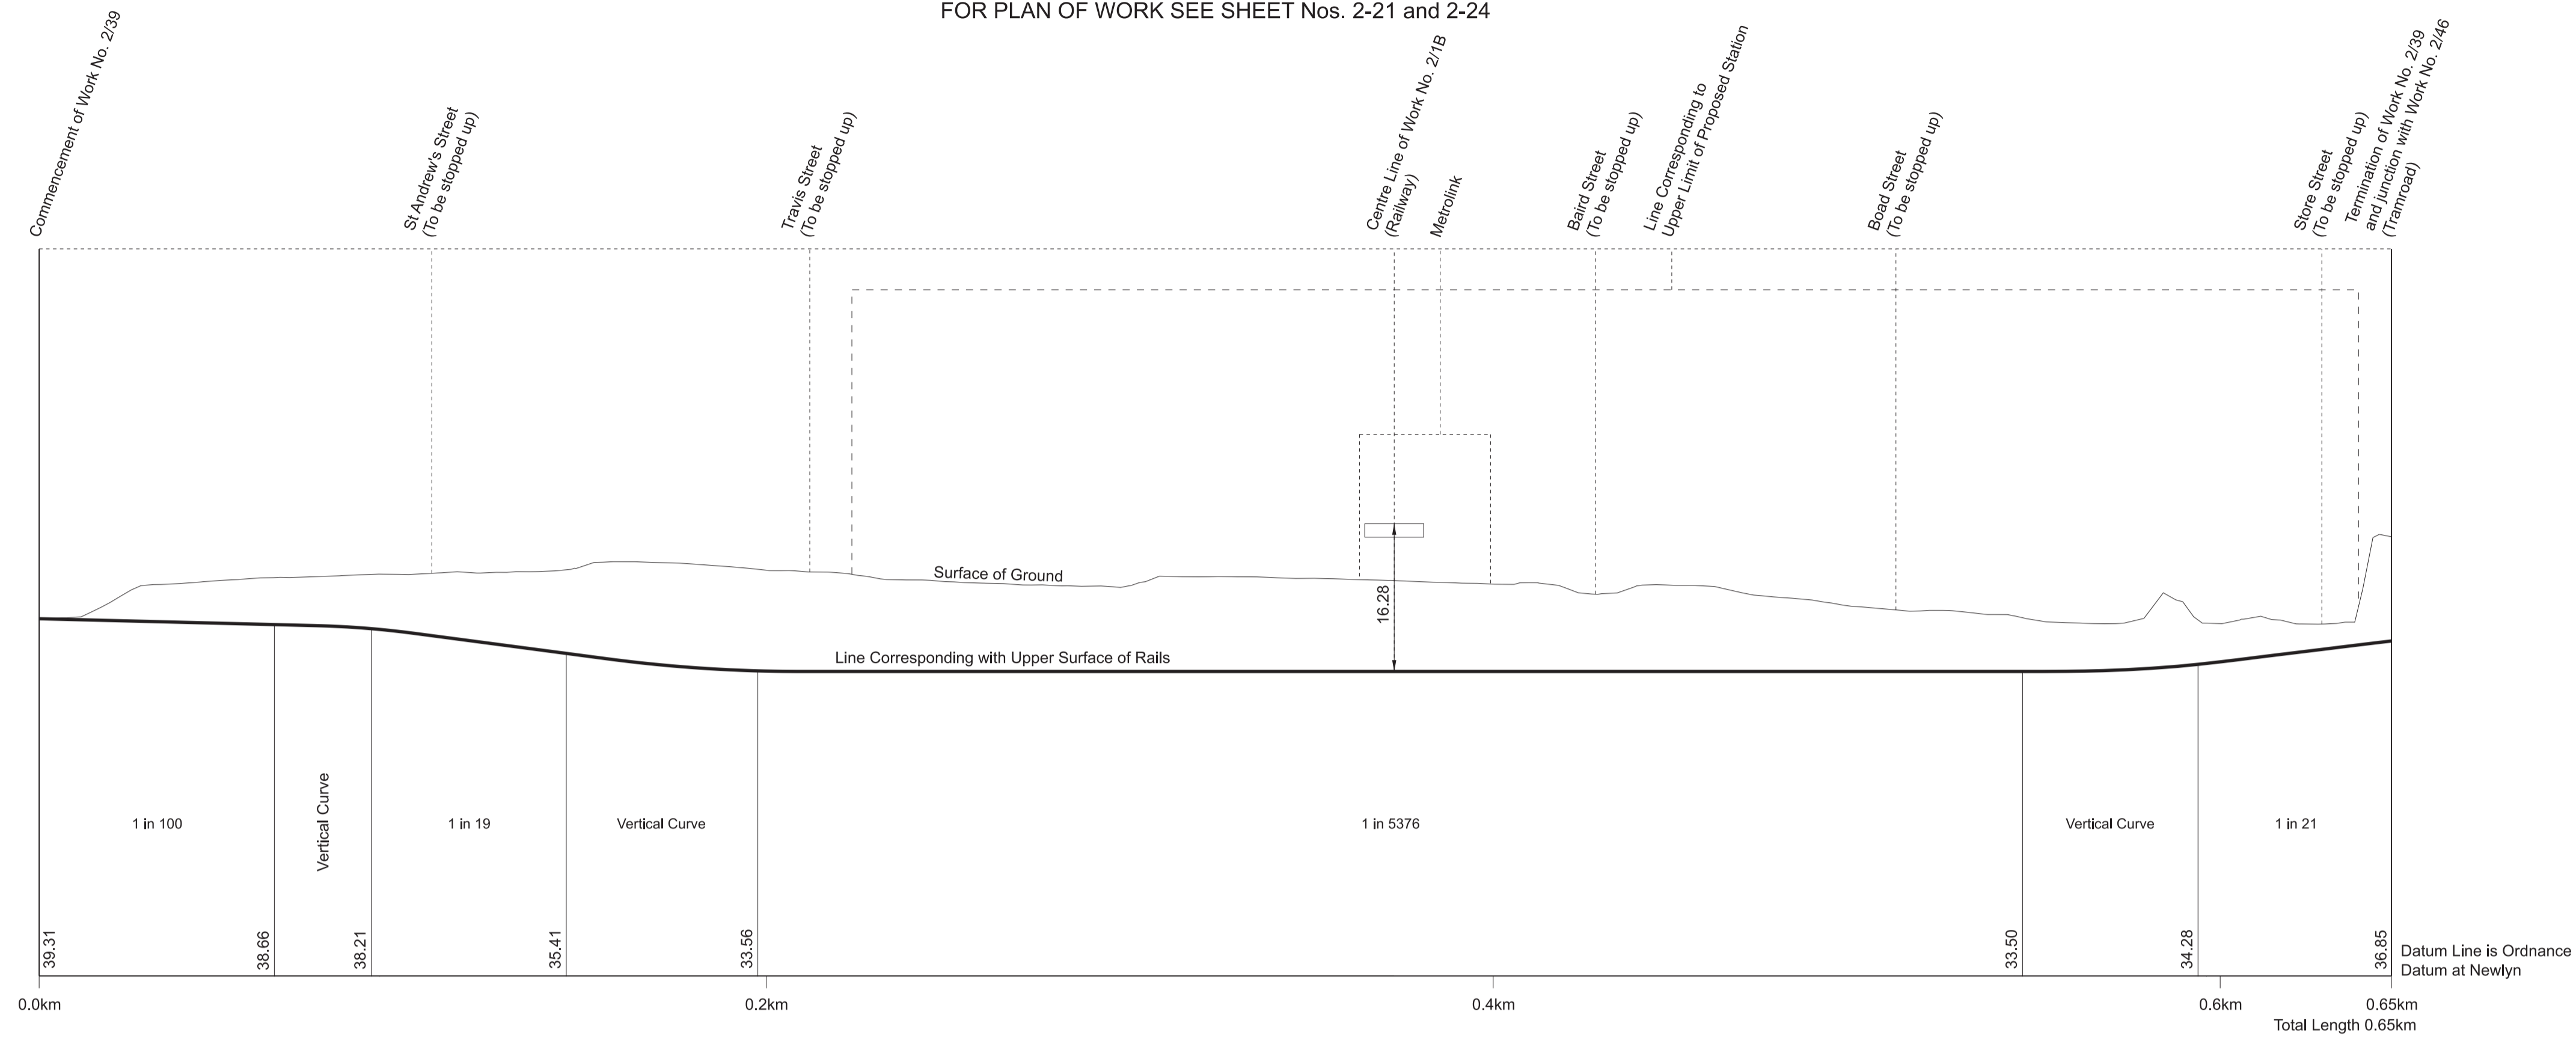

WORK No. 2/45
FOR PLAN OF WORK SEE SHEET No. 2-22


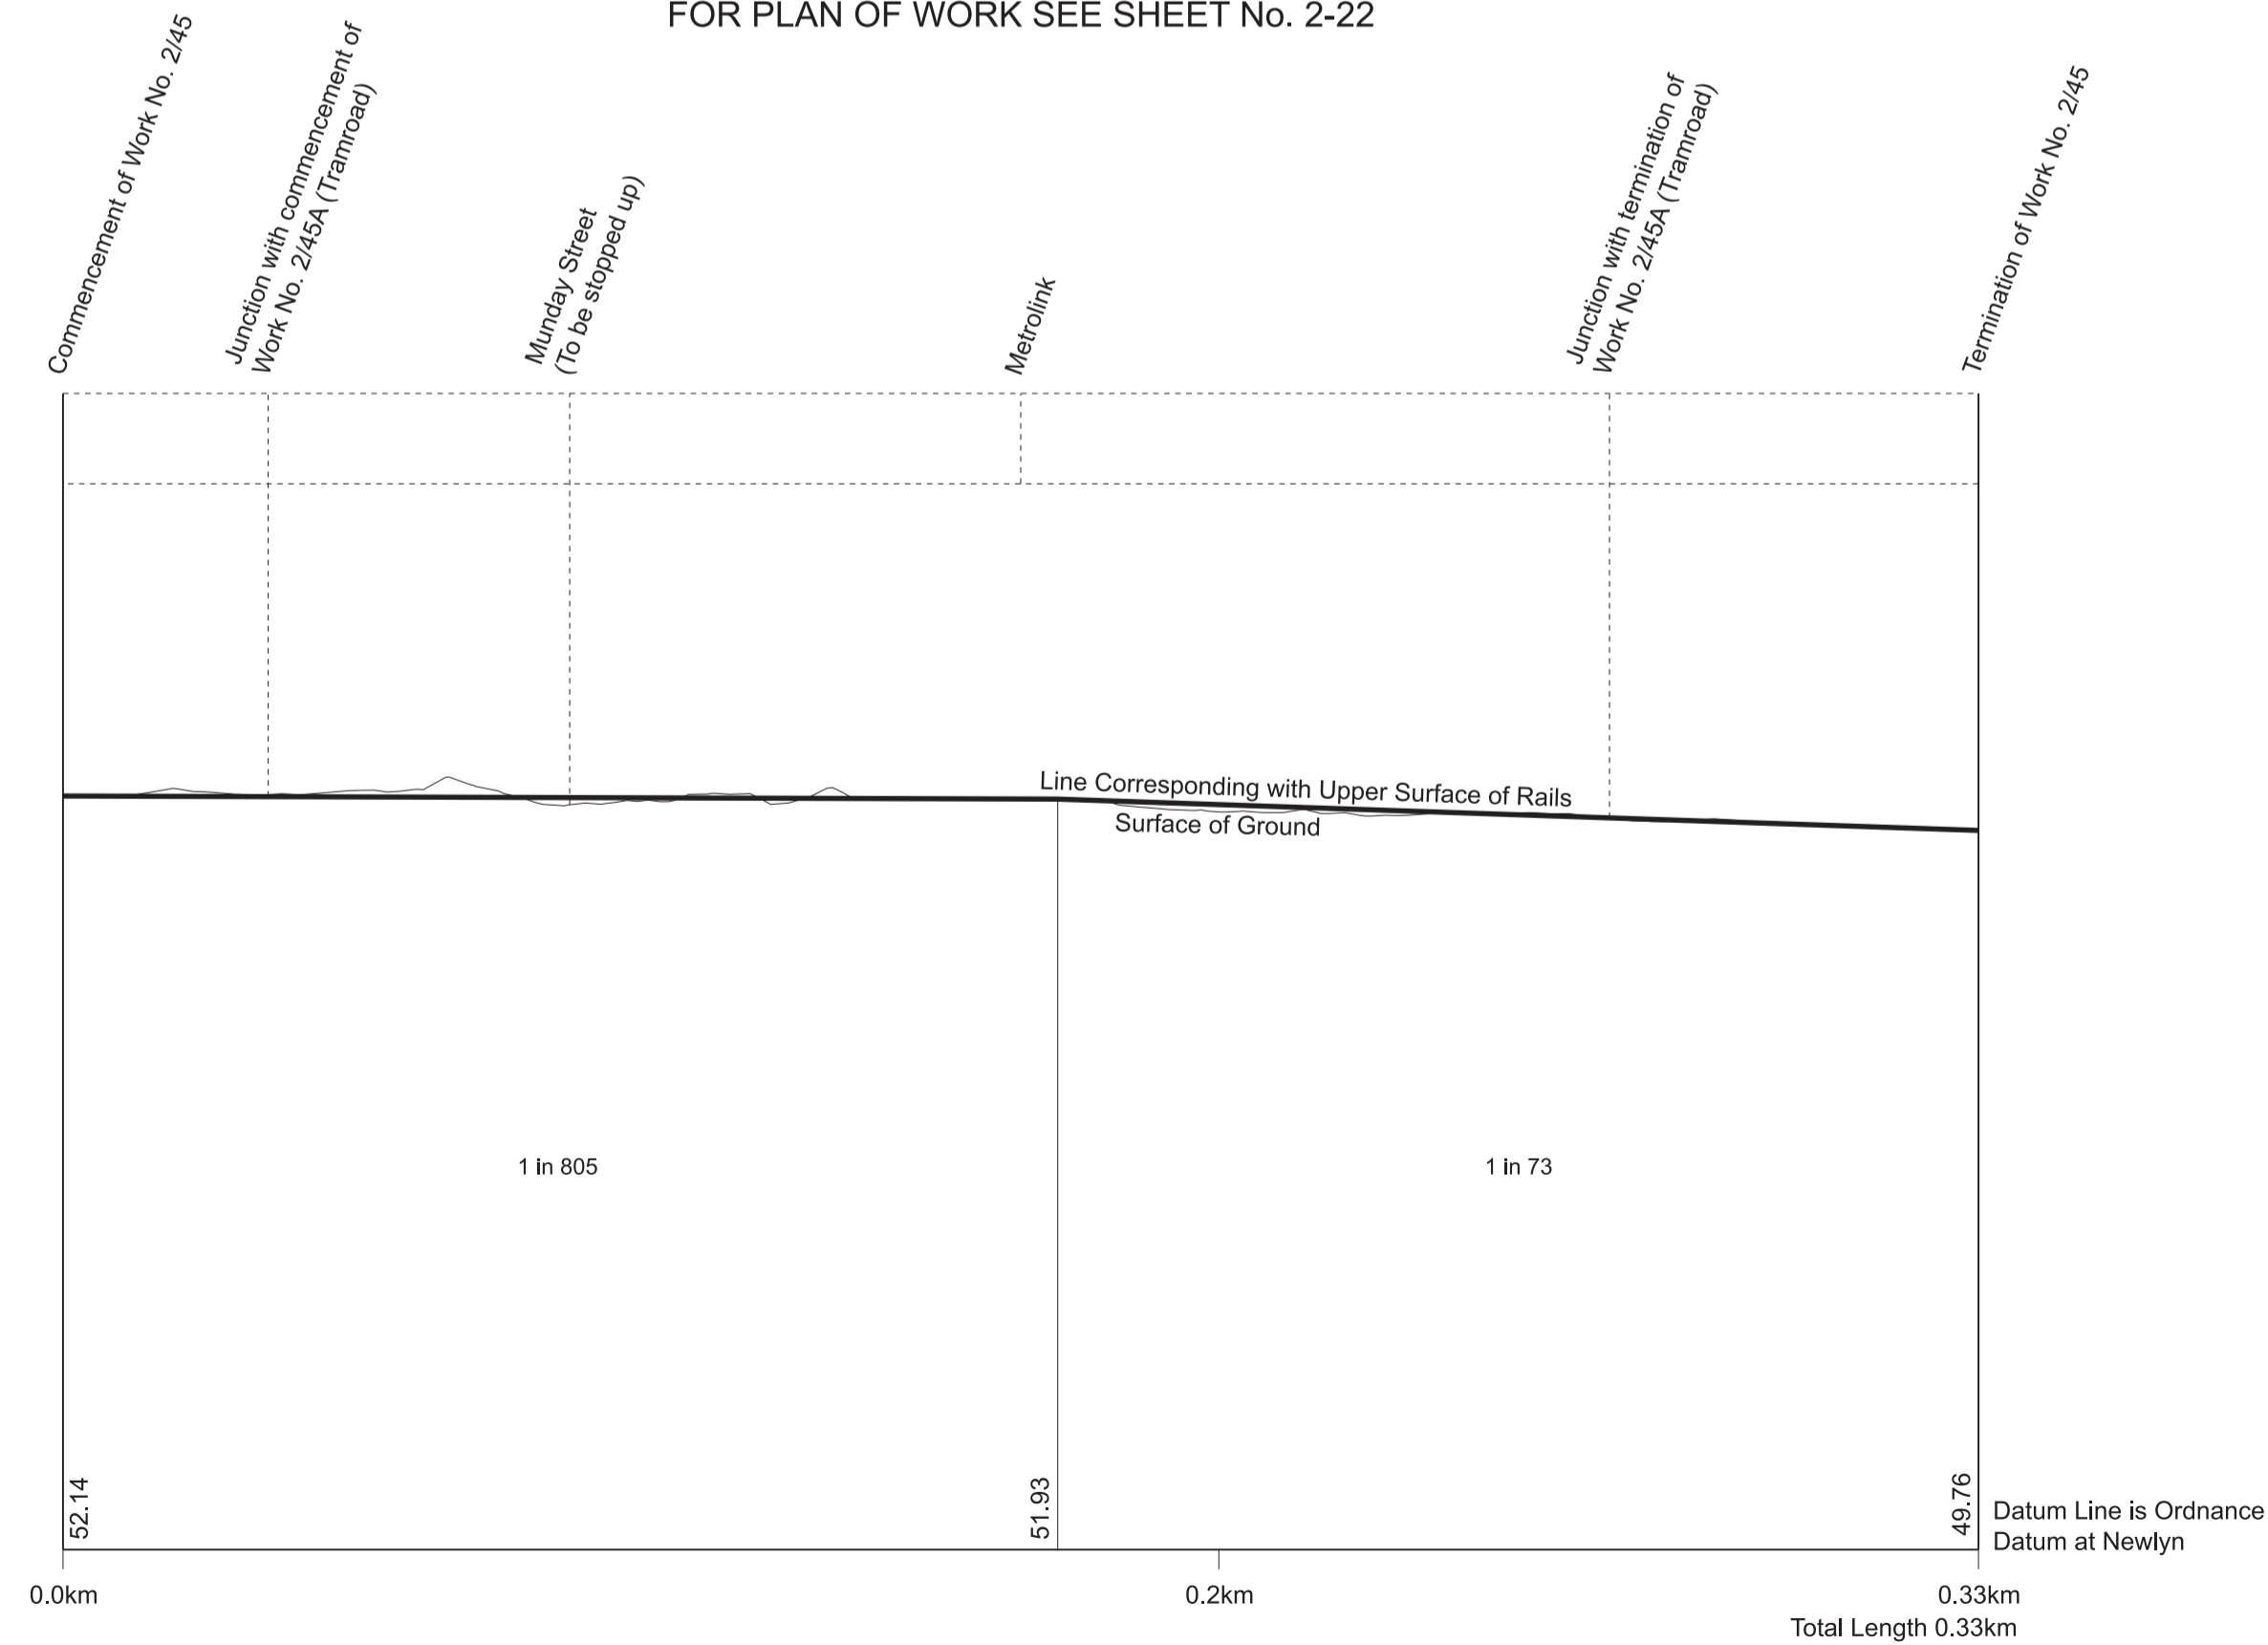


WORK No. 2/43
FOR PLAN OF WORK SEE SHEET Nos. 2-21 and 2-22

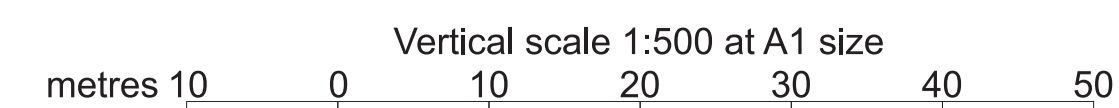
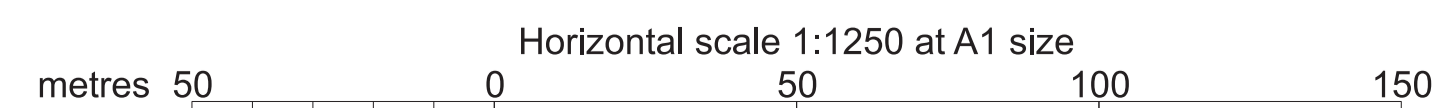
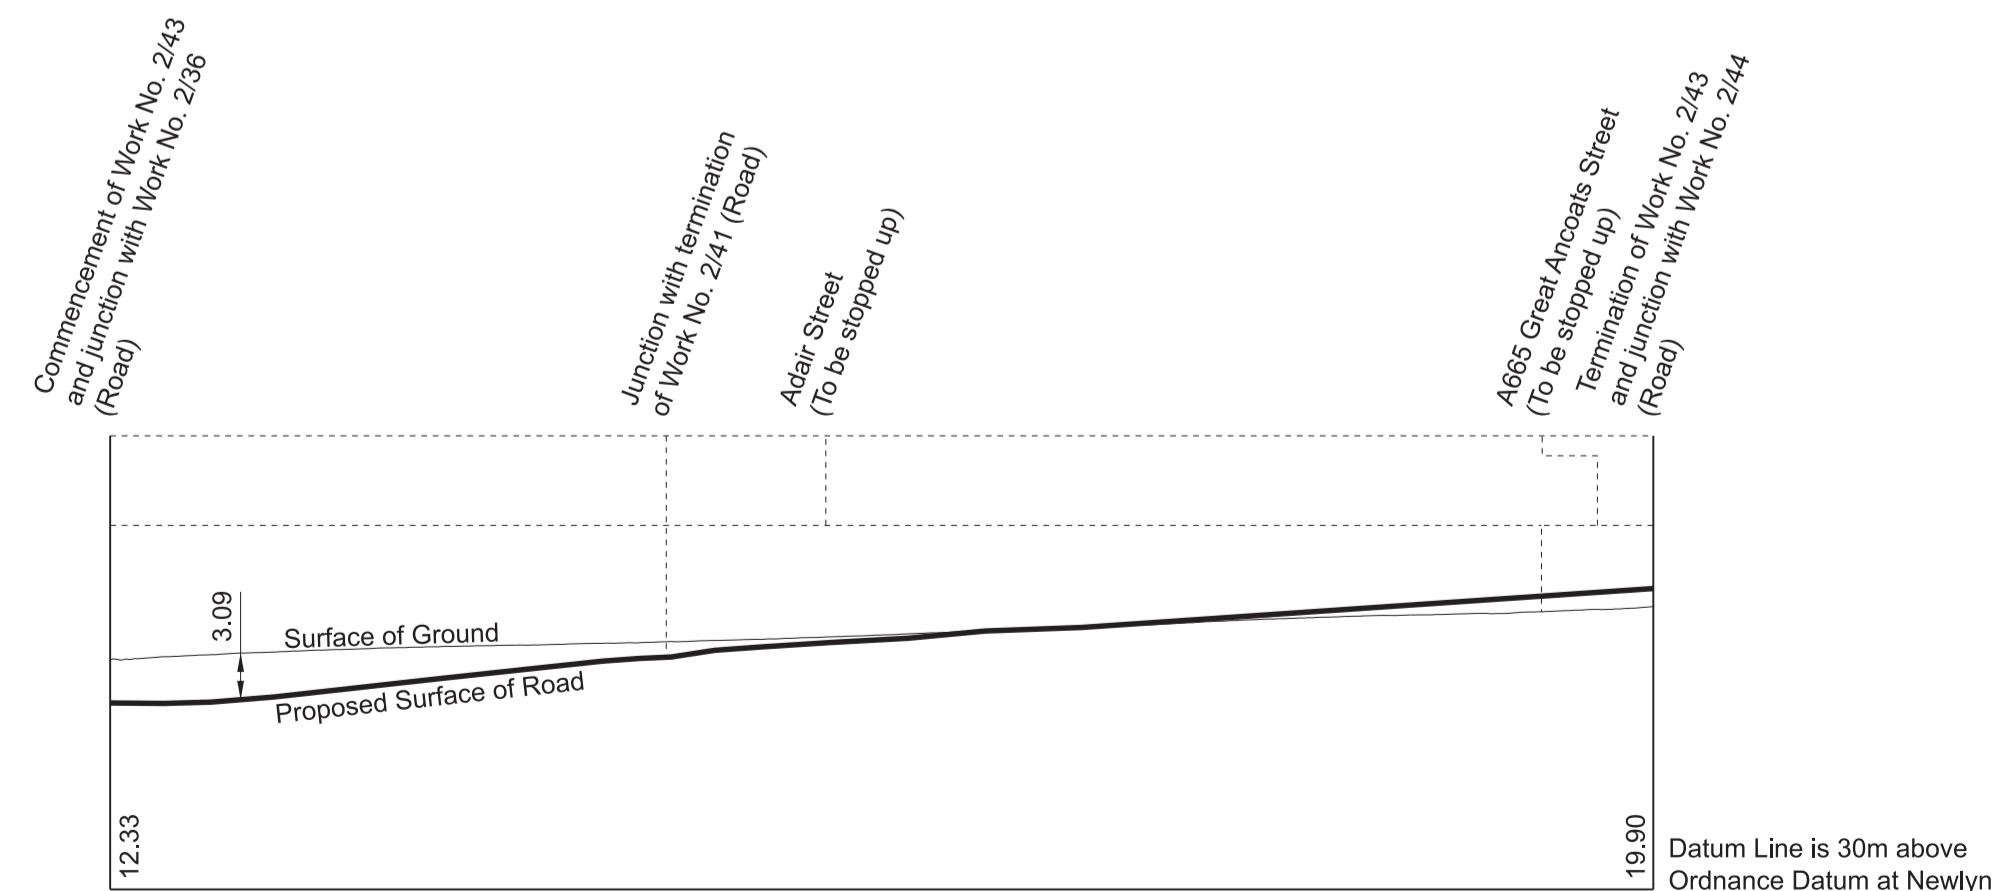


SECTIONS

WORK No. 2/42 FOR PLAN OF WORK SEE SHEET Nos. 2-24 and 2-25

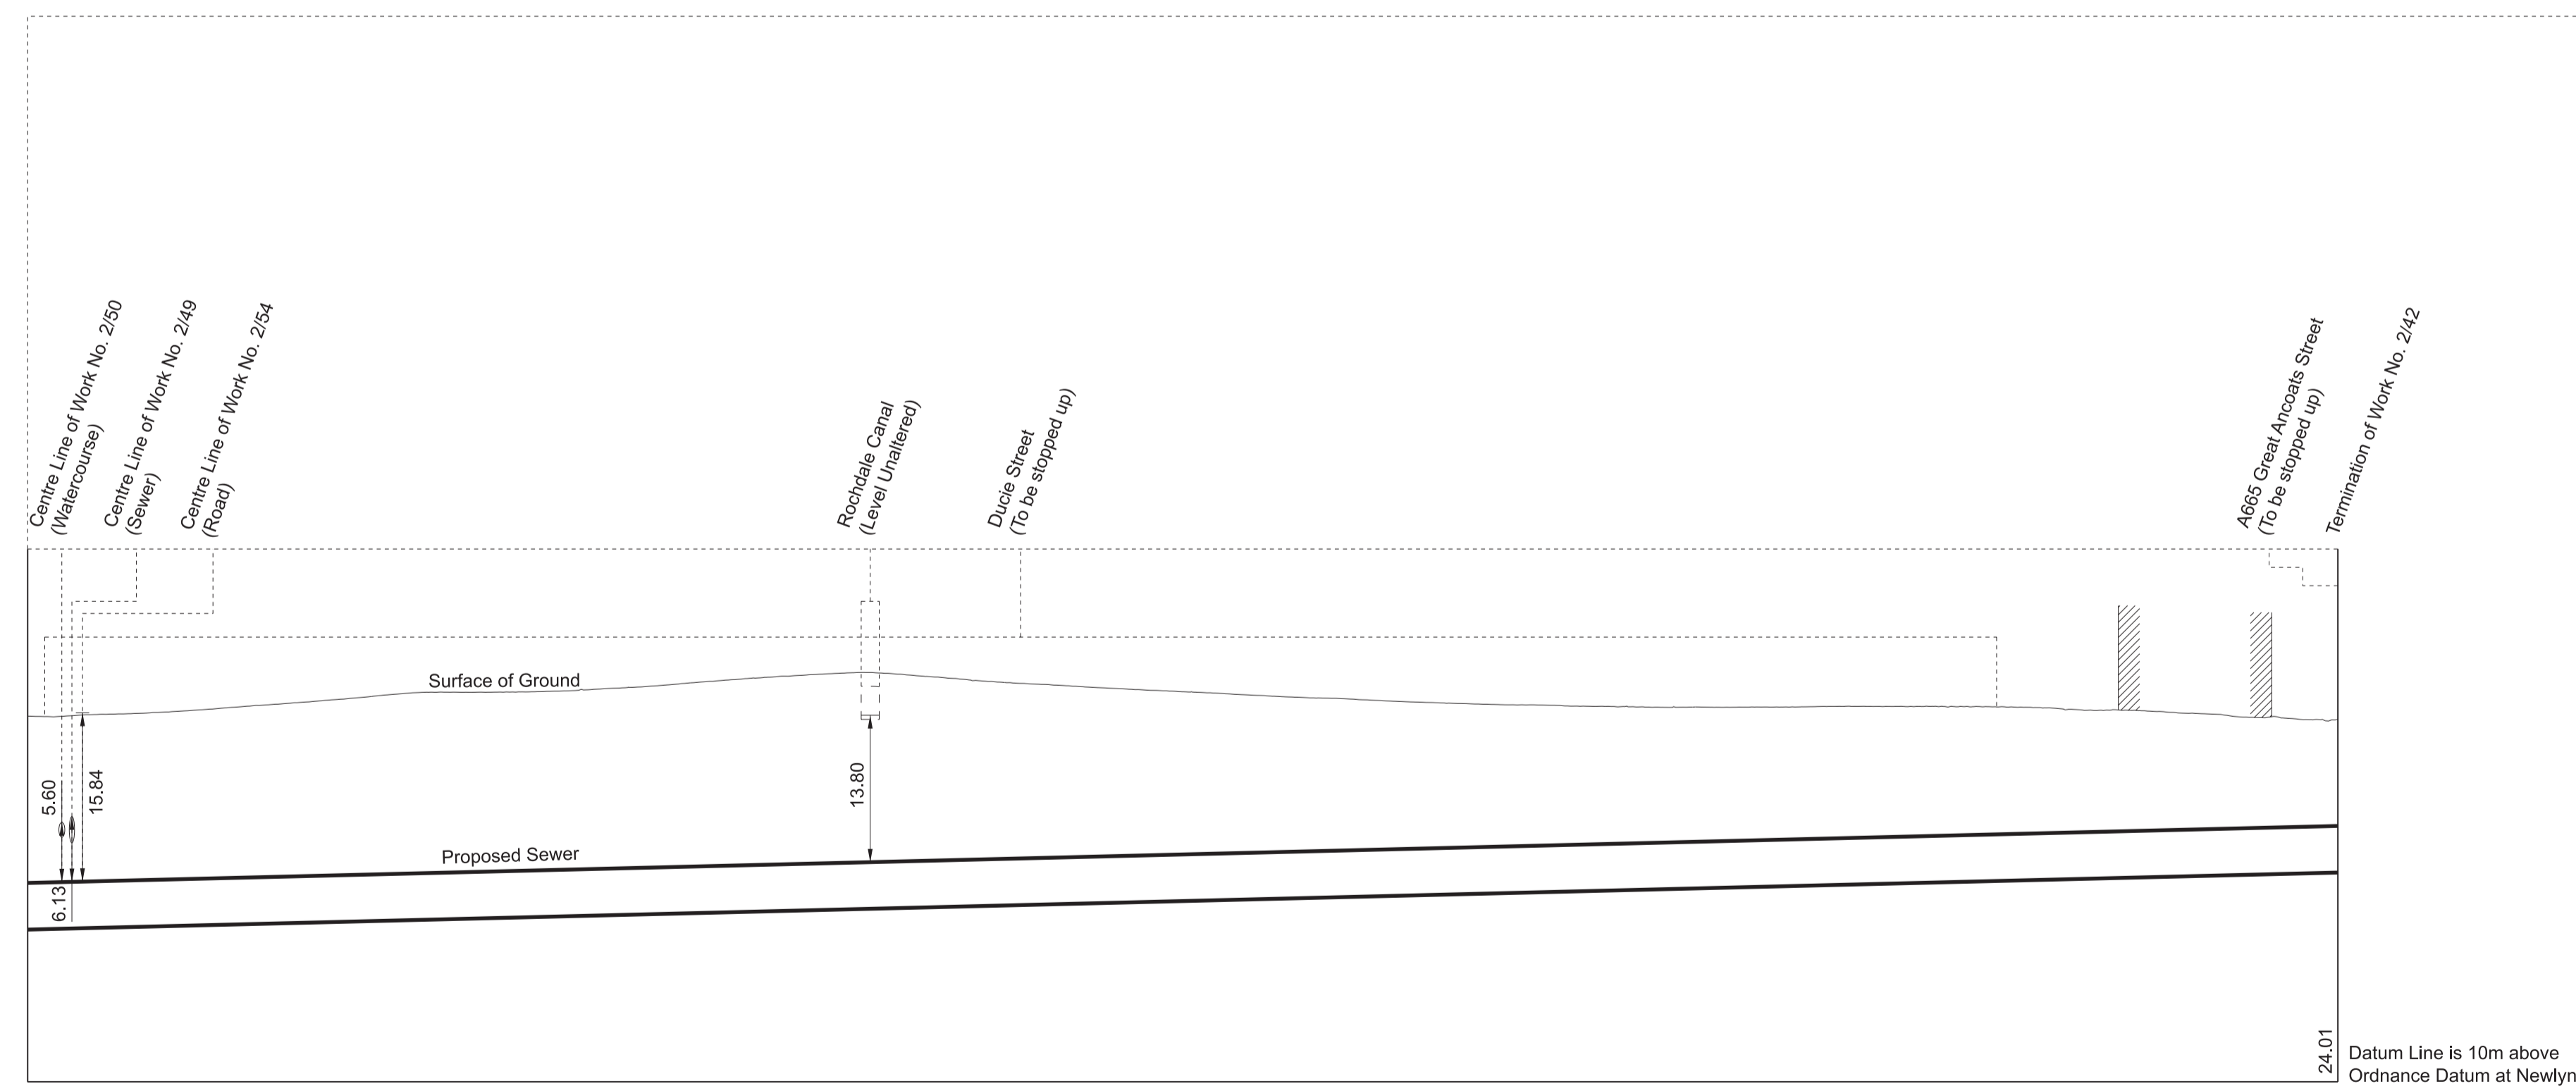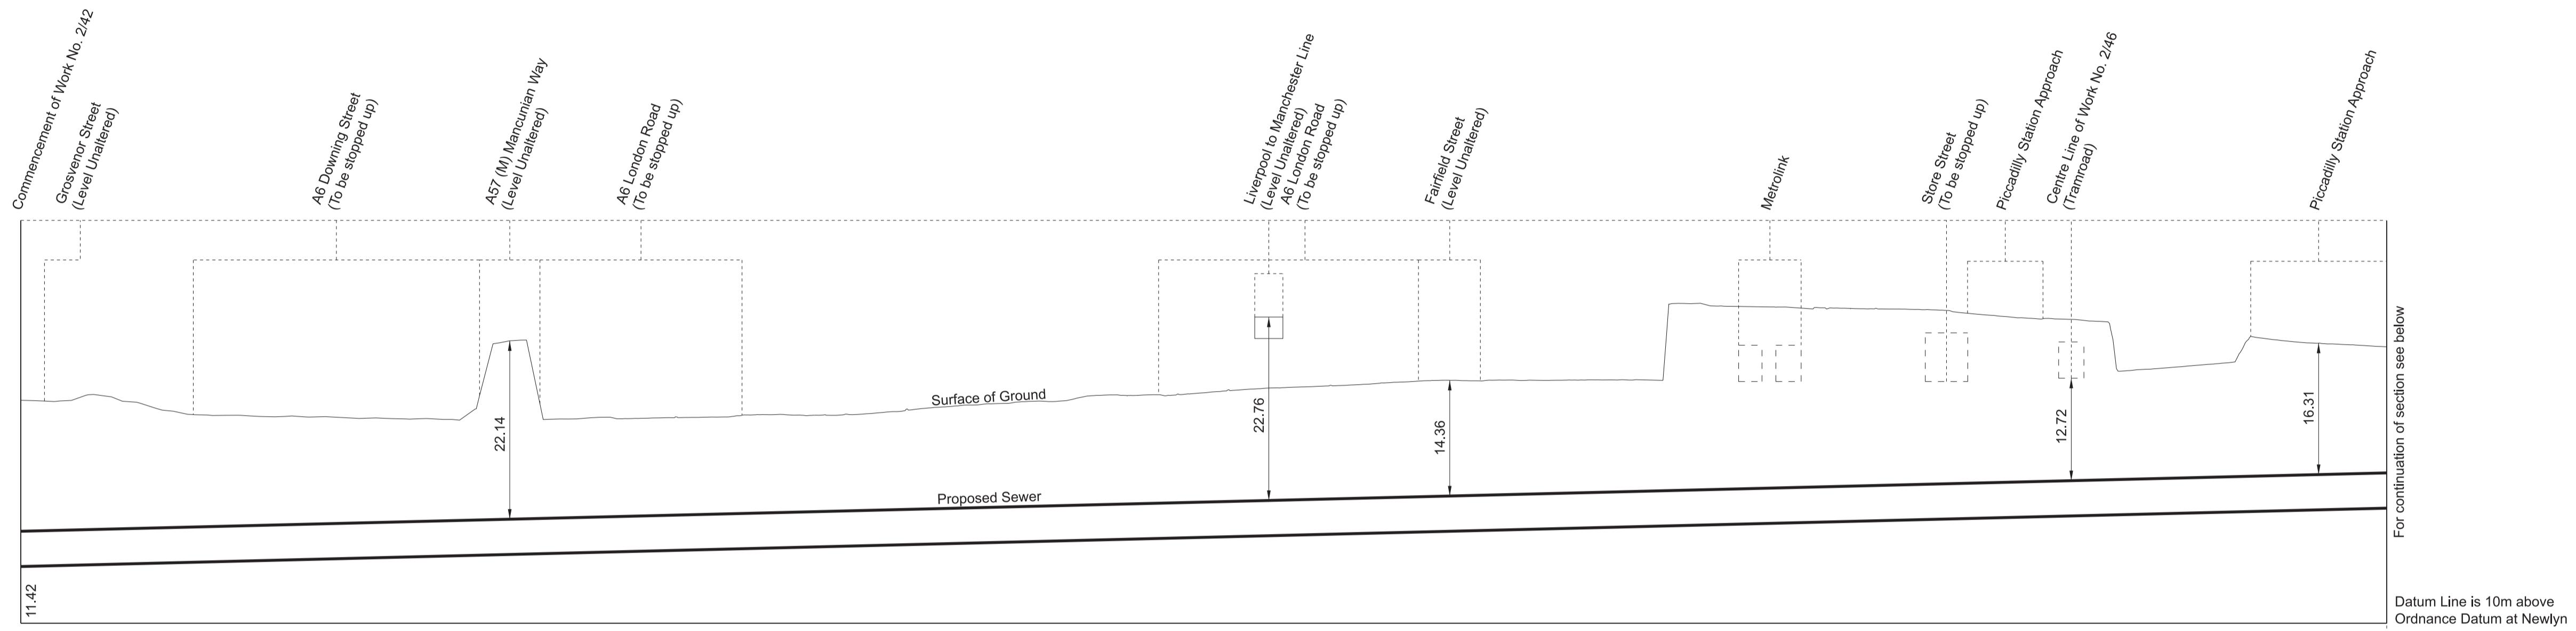


WORK No. 2/44 FOR PLAN OF WORK SEE SHEET No. 2-22

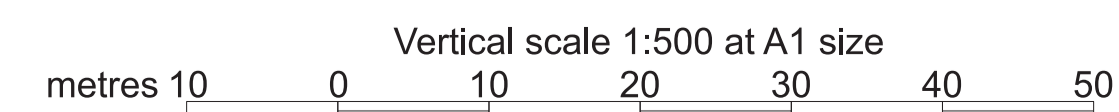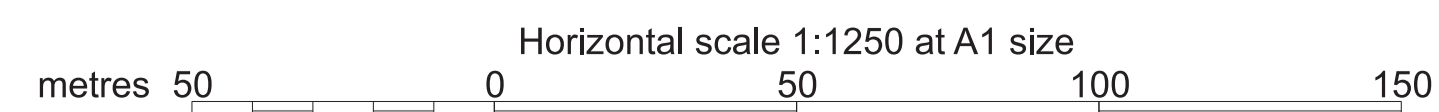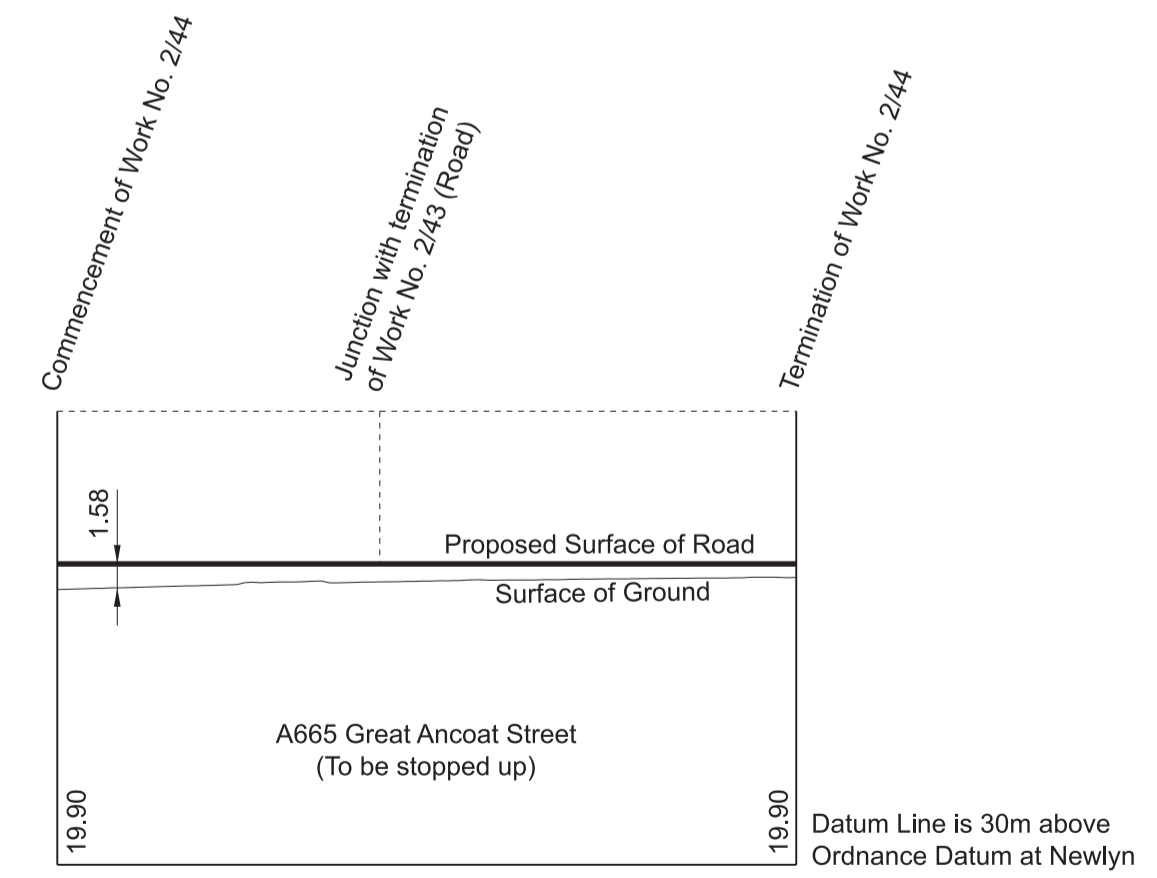


SECTIONS


WORK No. 2/45A
FOR PLAN OF WORK SEE SHEET No. 2-22

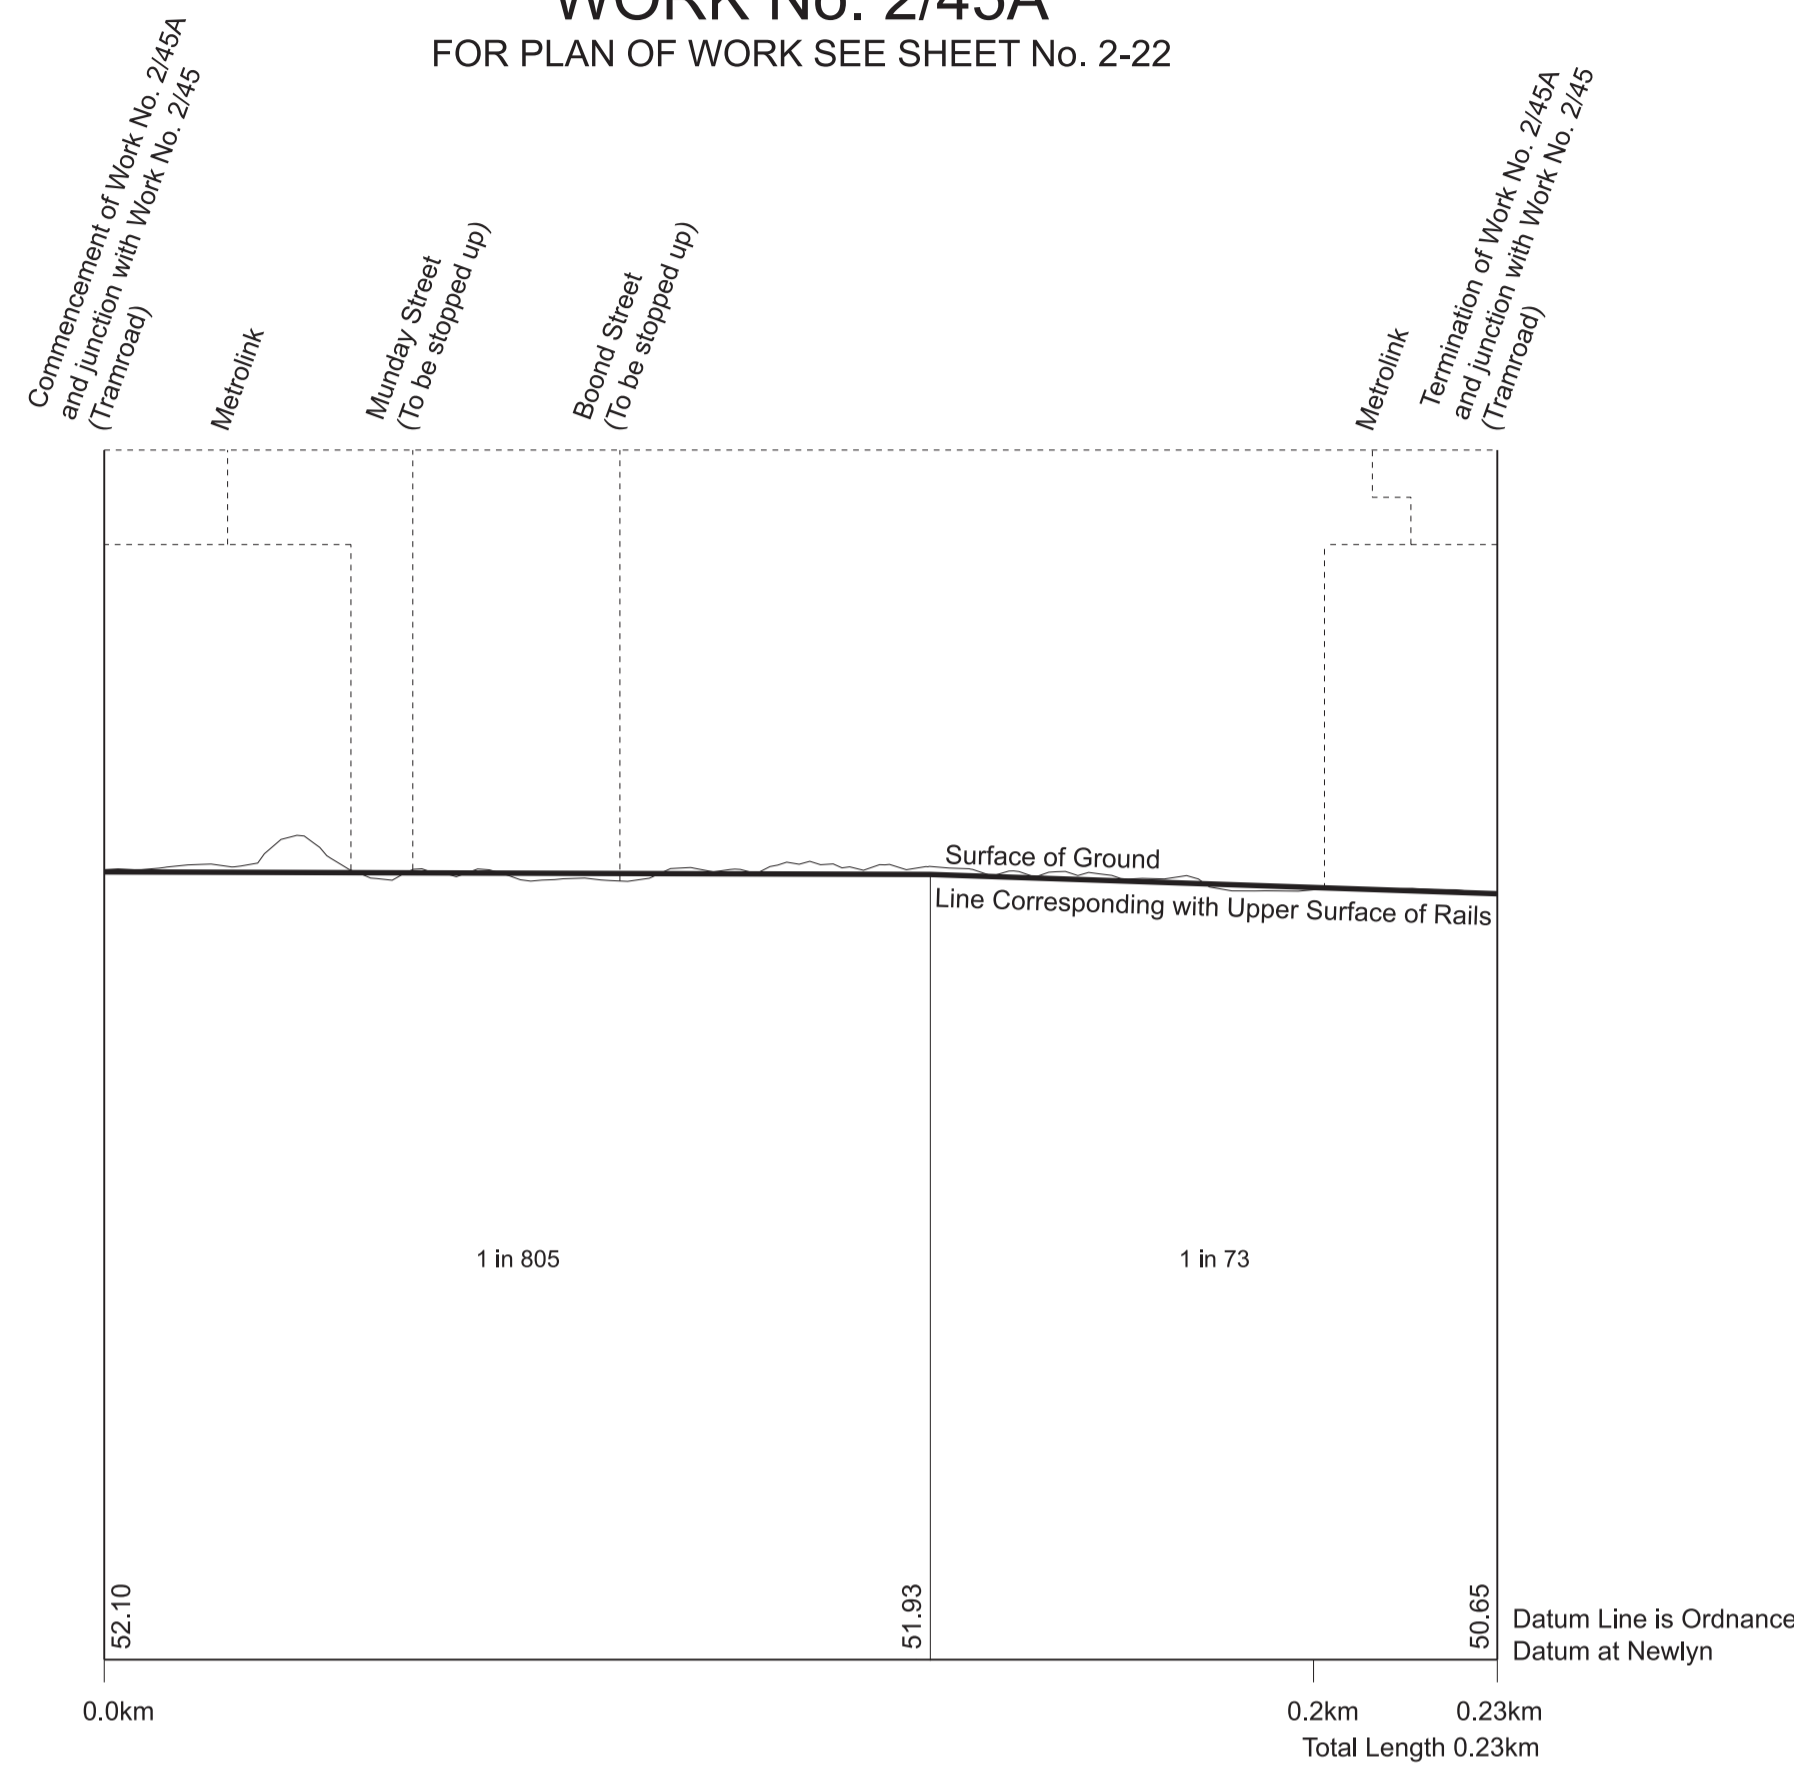




WORK No. 2/50
FOR PLAN OF WORK SEE SHEET No. 2-24

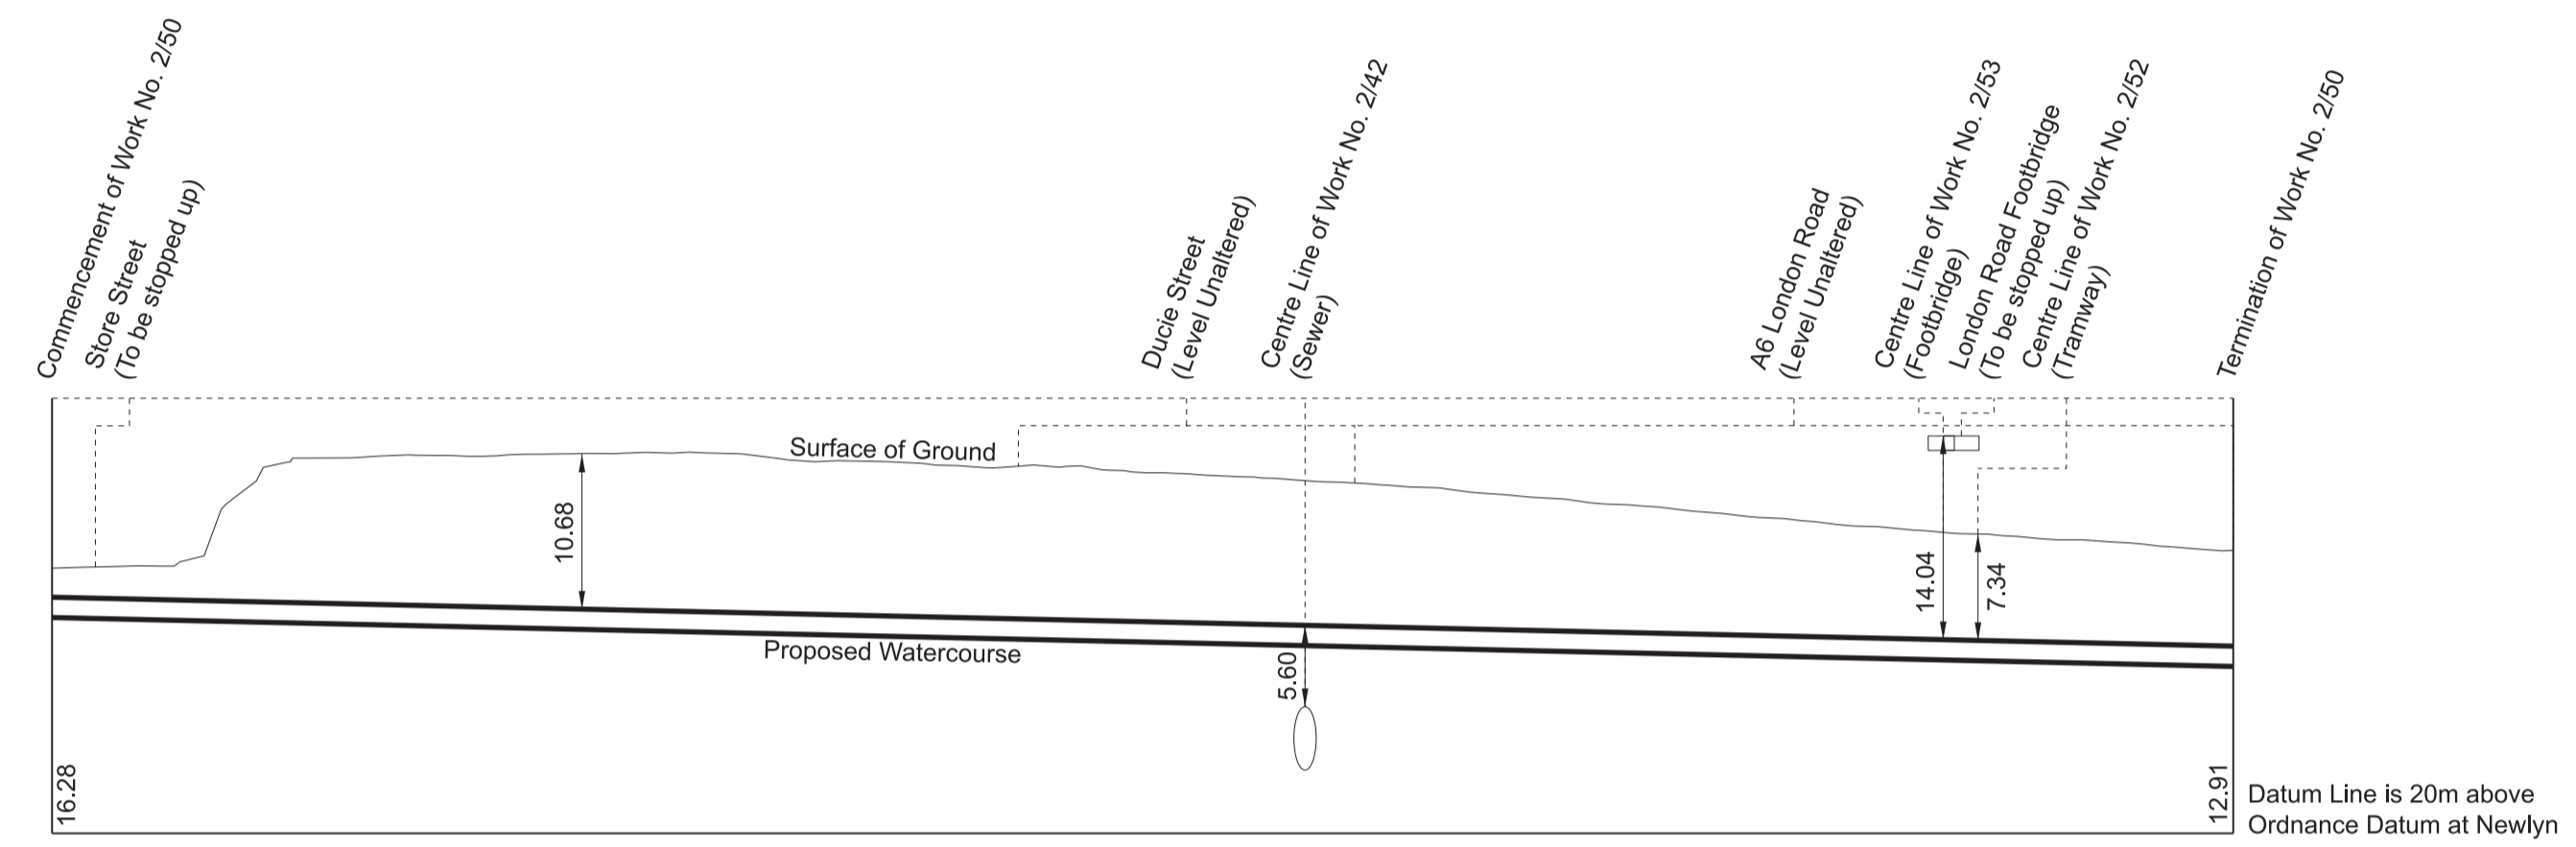

WORK No. 2/46
FOR PLAN OF WORK SEE SHEET Nos. 2-21, 2-24 and 2-25

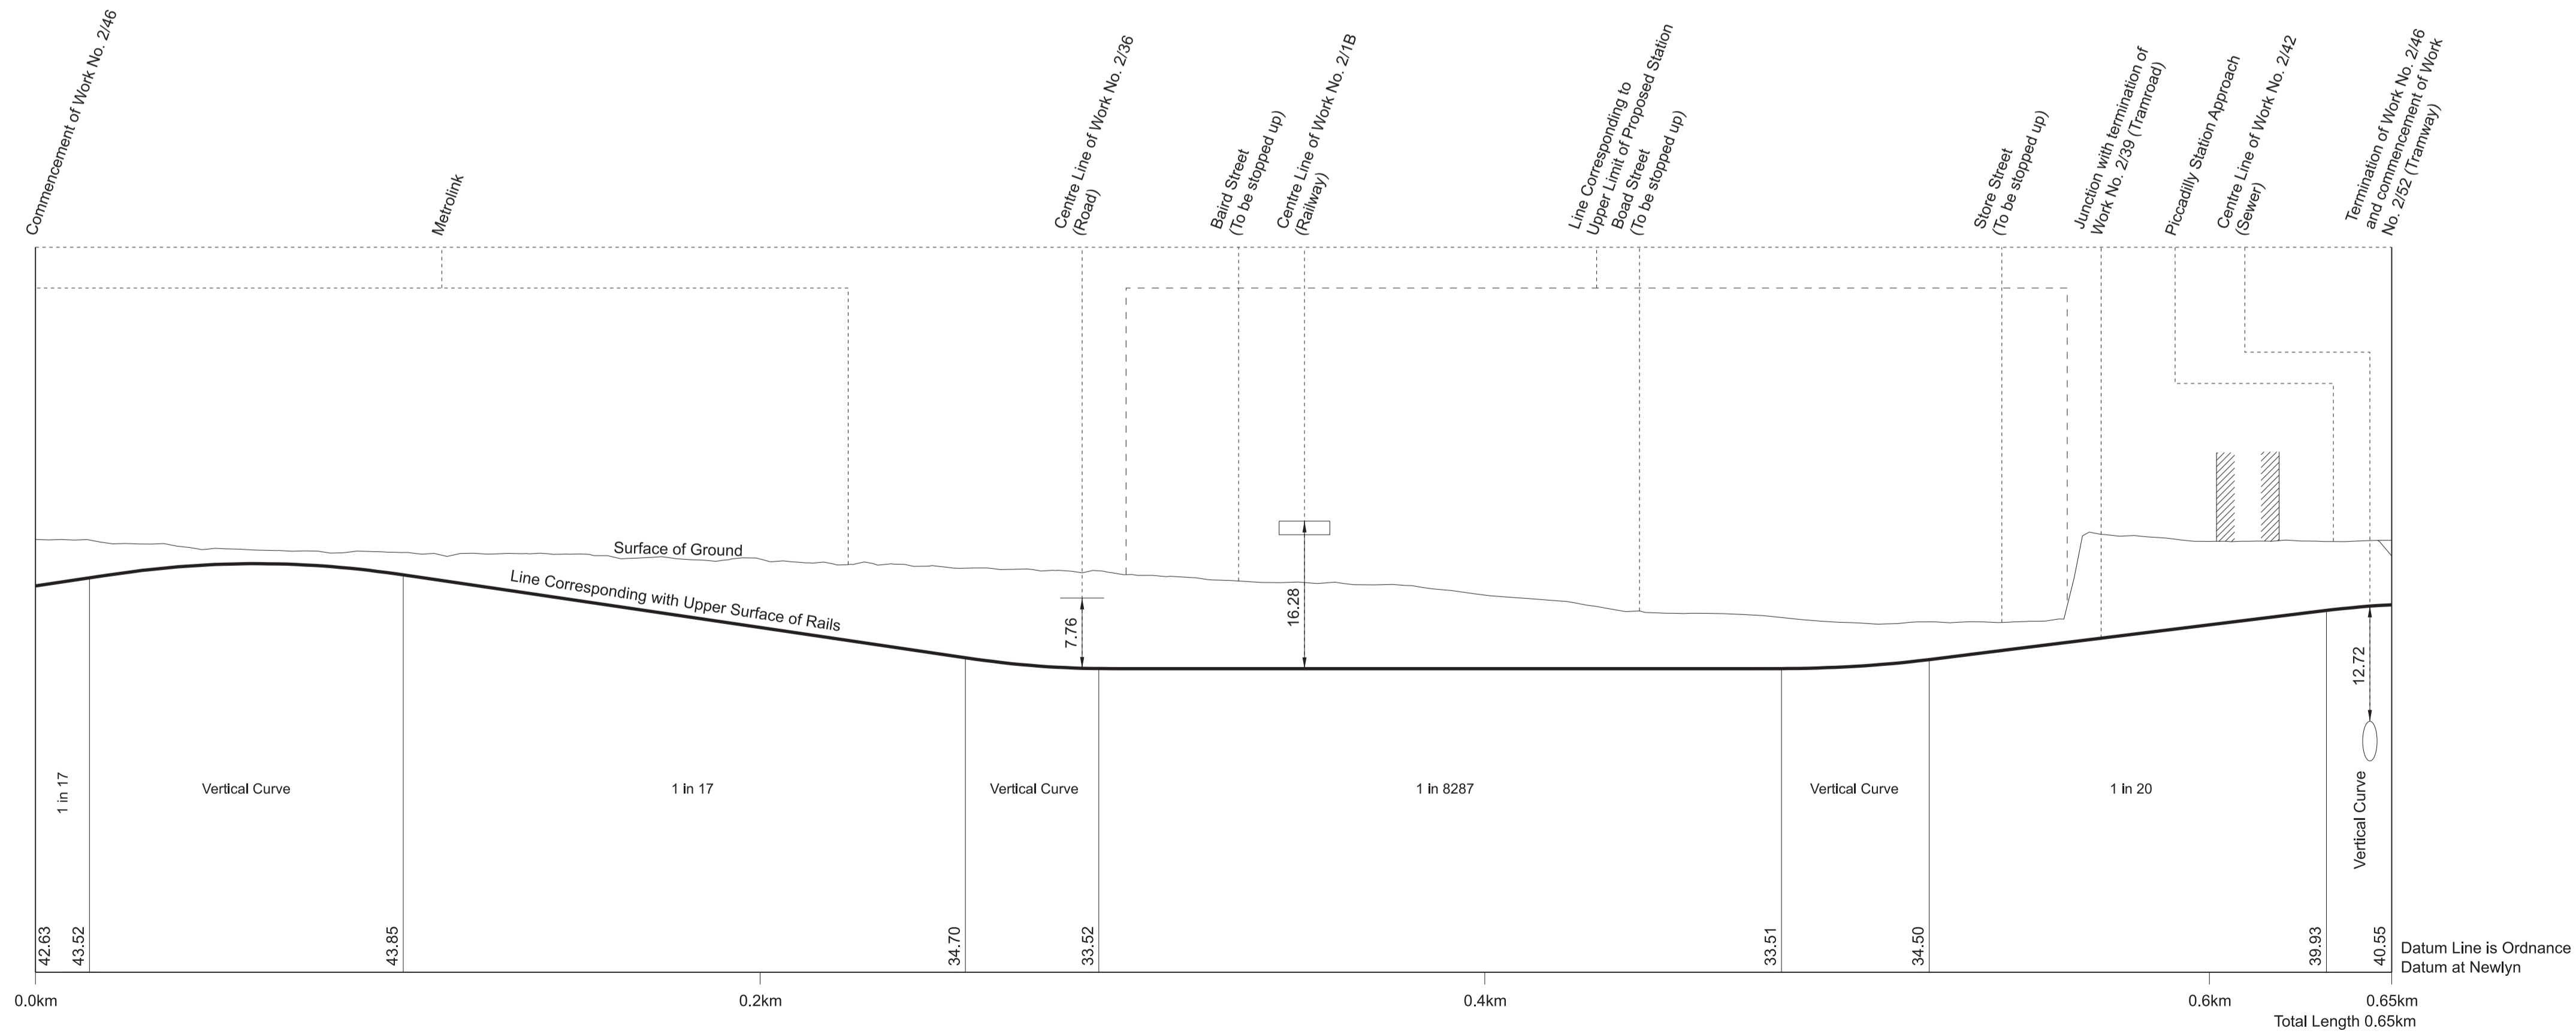


WORK No. 2/47
FOR PLAN OF WORK SEE SHEET No. 2-24

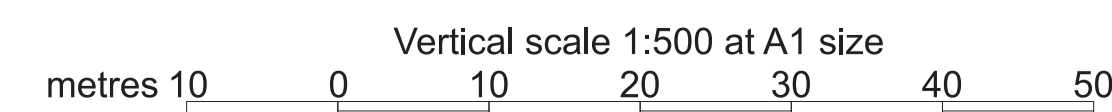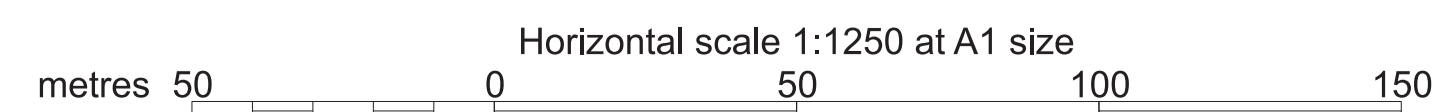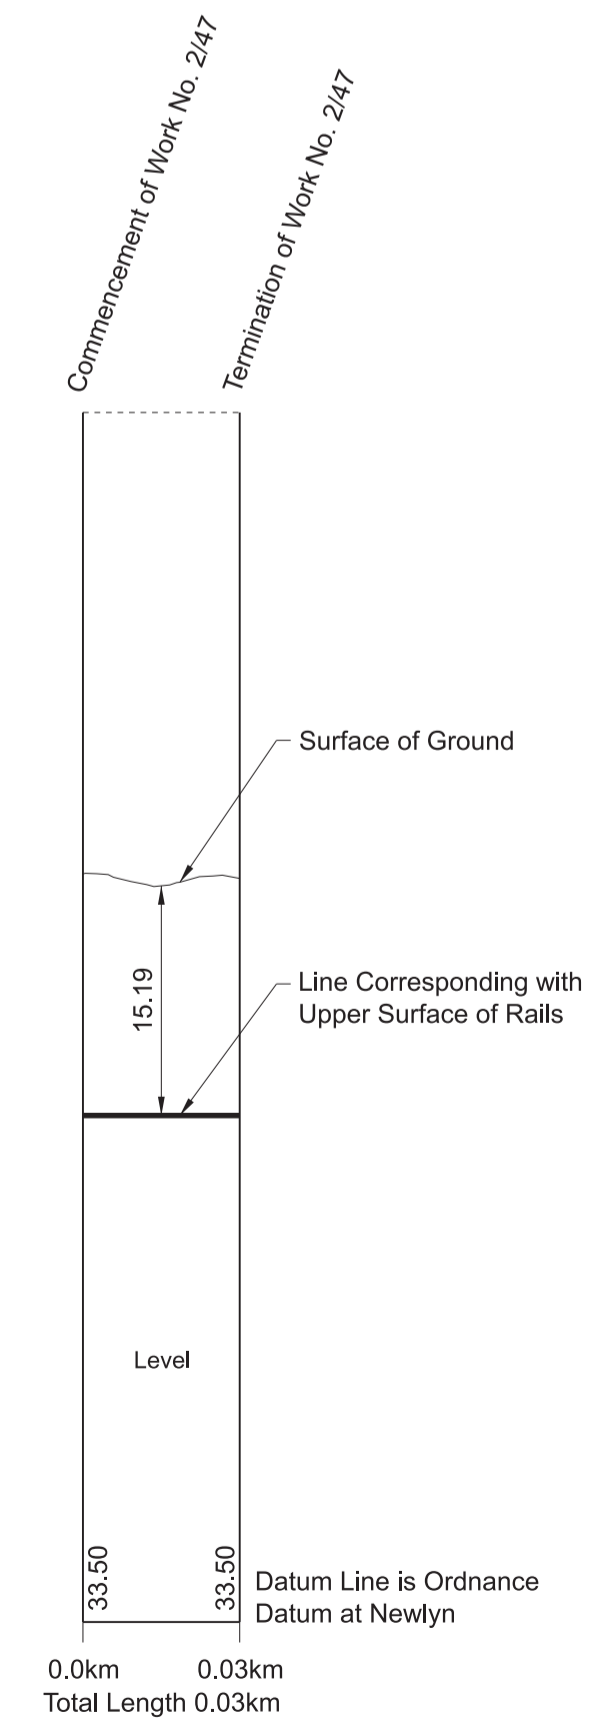


SECTIONS


WORK No. 2/49
FOR PLAN OF WORK SEE SHEET No. 2-24

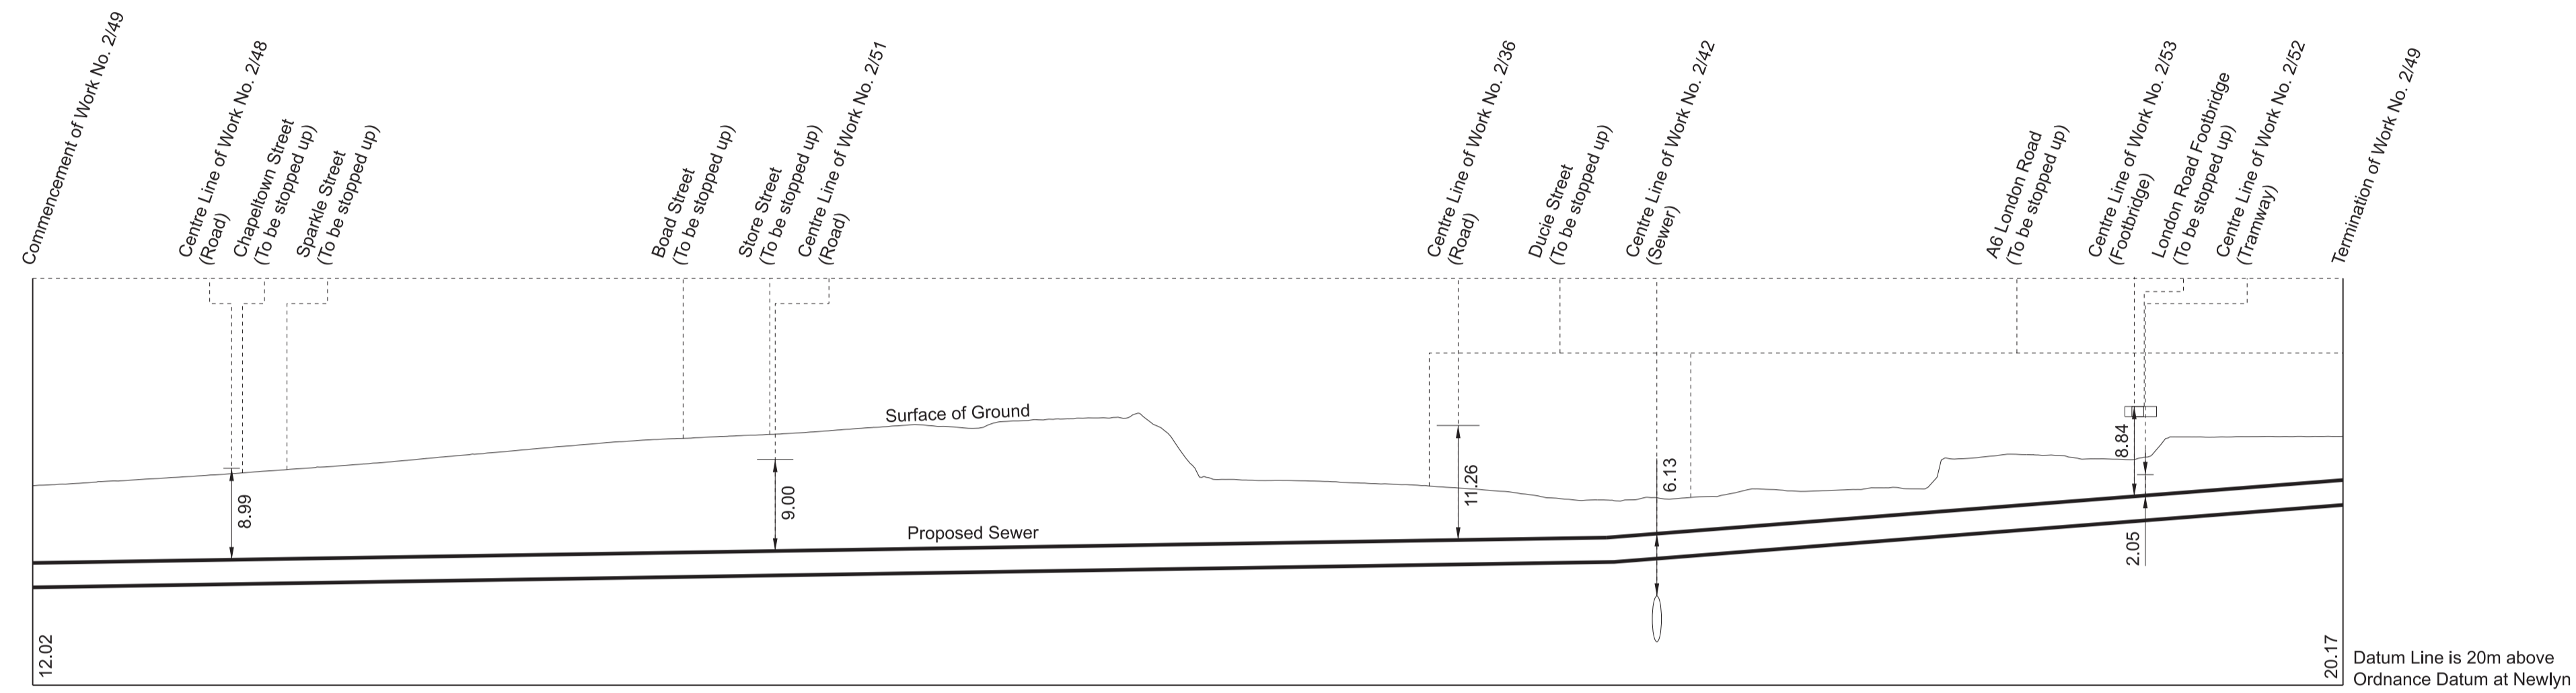




WORK No. 2/52
FOR PLAN OF WORK SEE SHEET No. 2-24

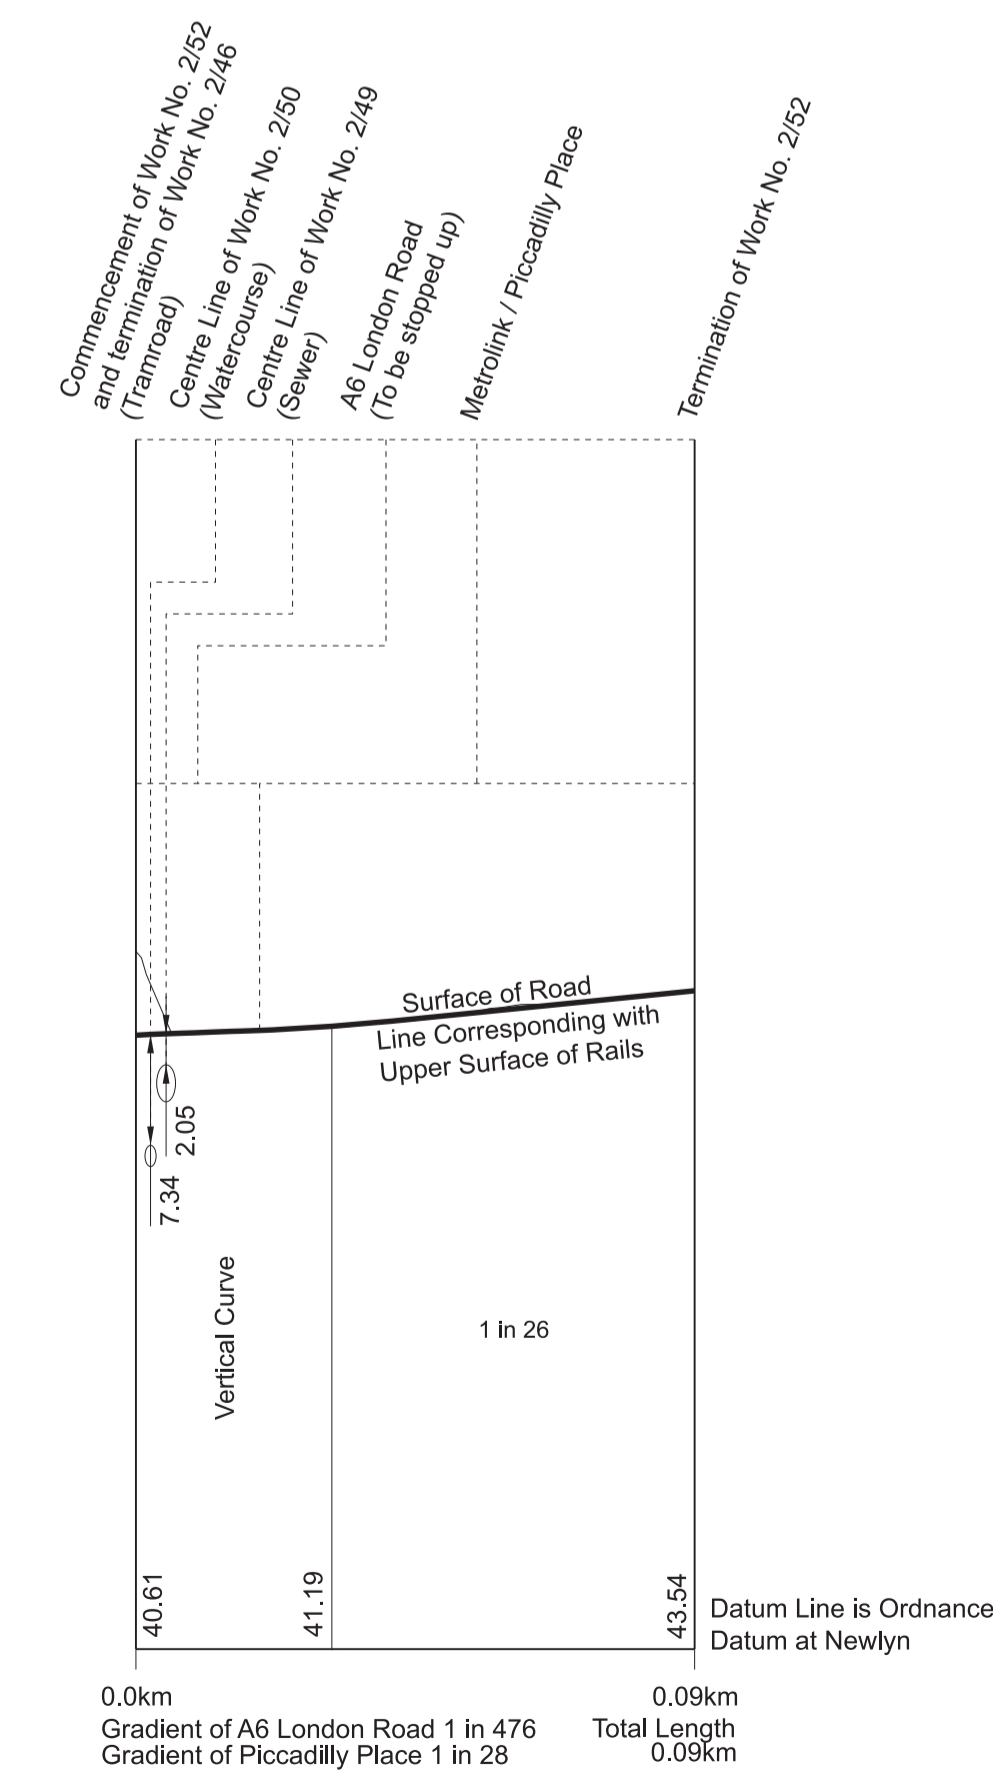

WORK No. 2/53
FOR PLAN OF WORK SEE SHEET No. 2-24

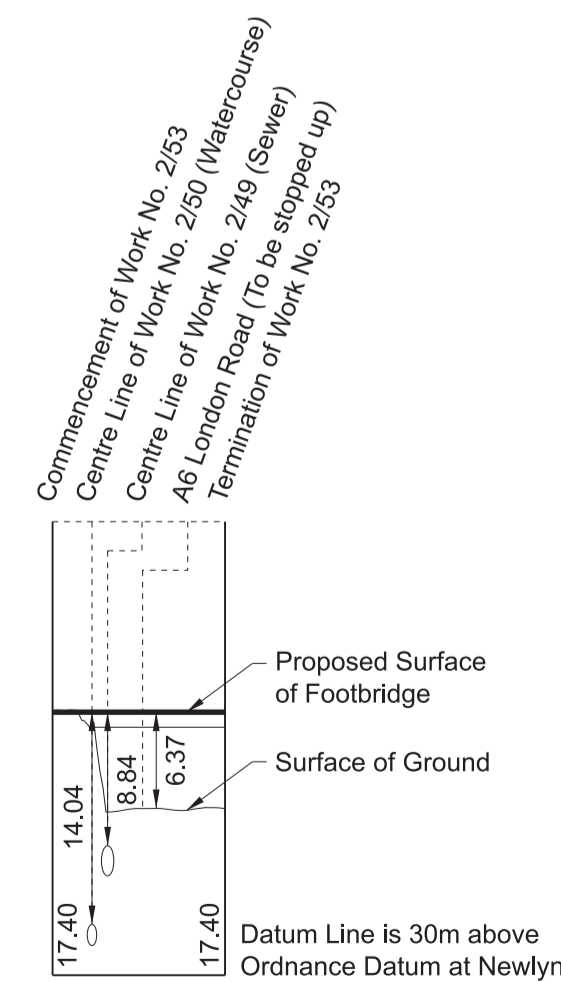


WORK No. 2/54
FOR PLAN OF WORK SEE SHEET No. 2-24

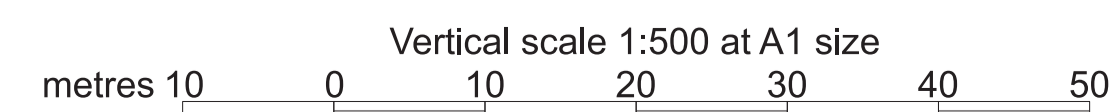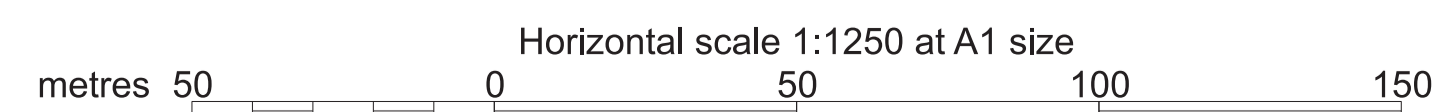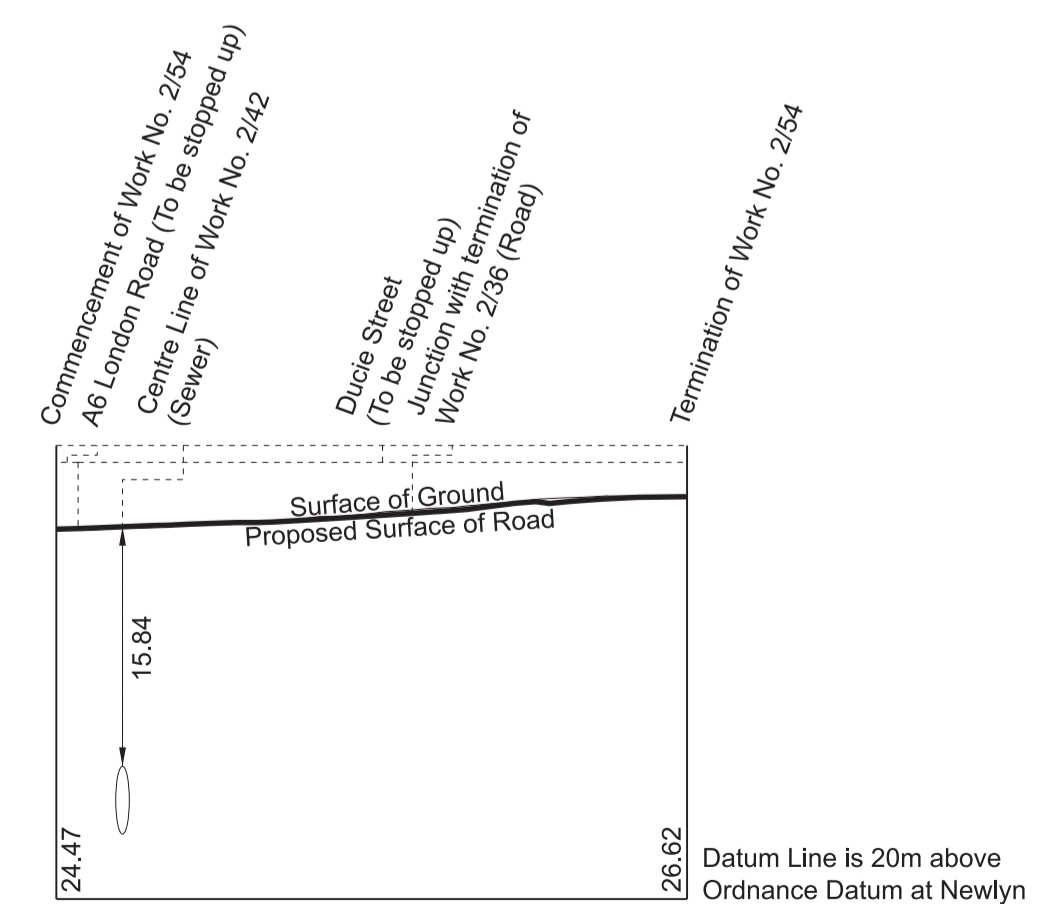


SECTIONS

FOR PLAN OF WORK SEE SHEET Nos. 2-26 and 2-27

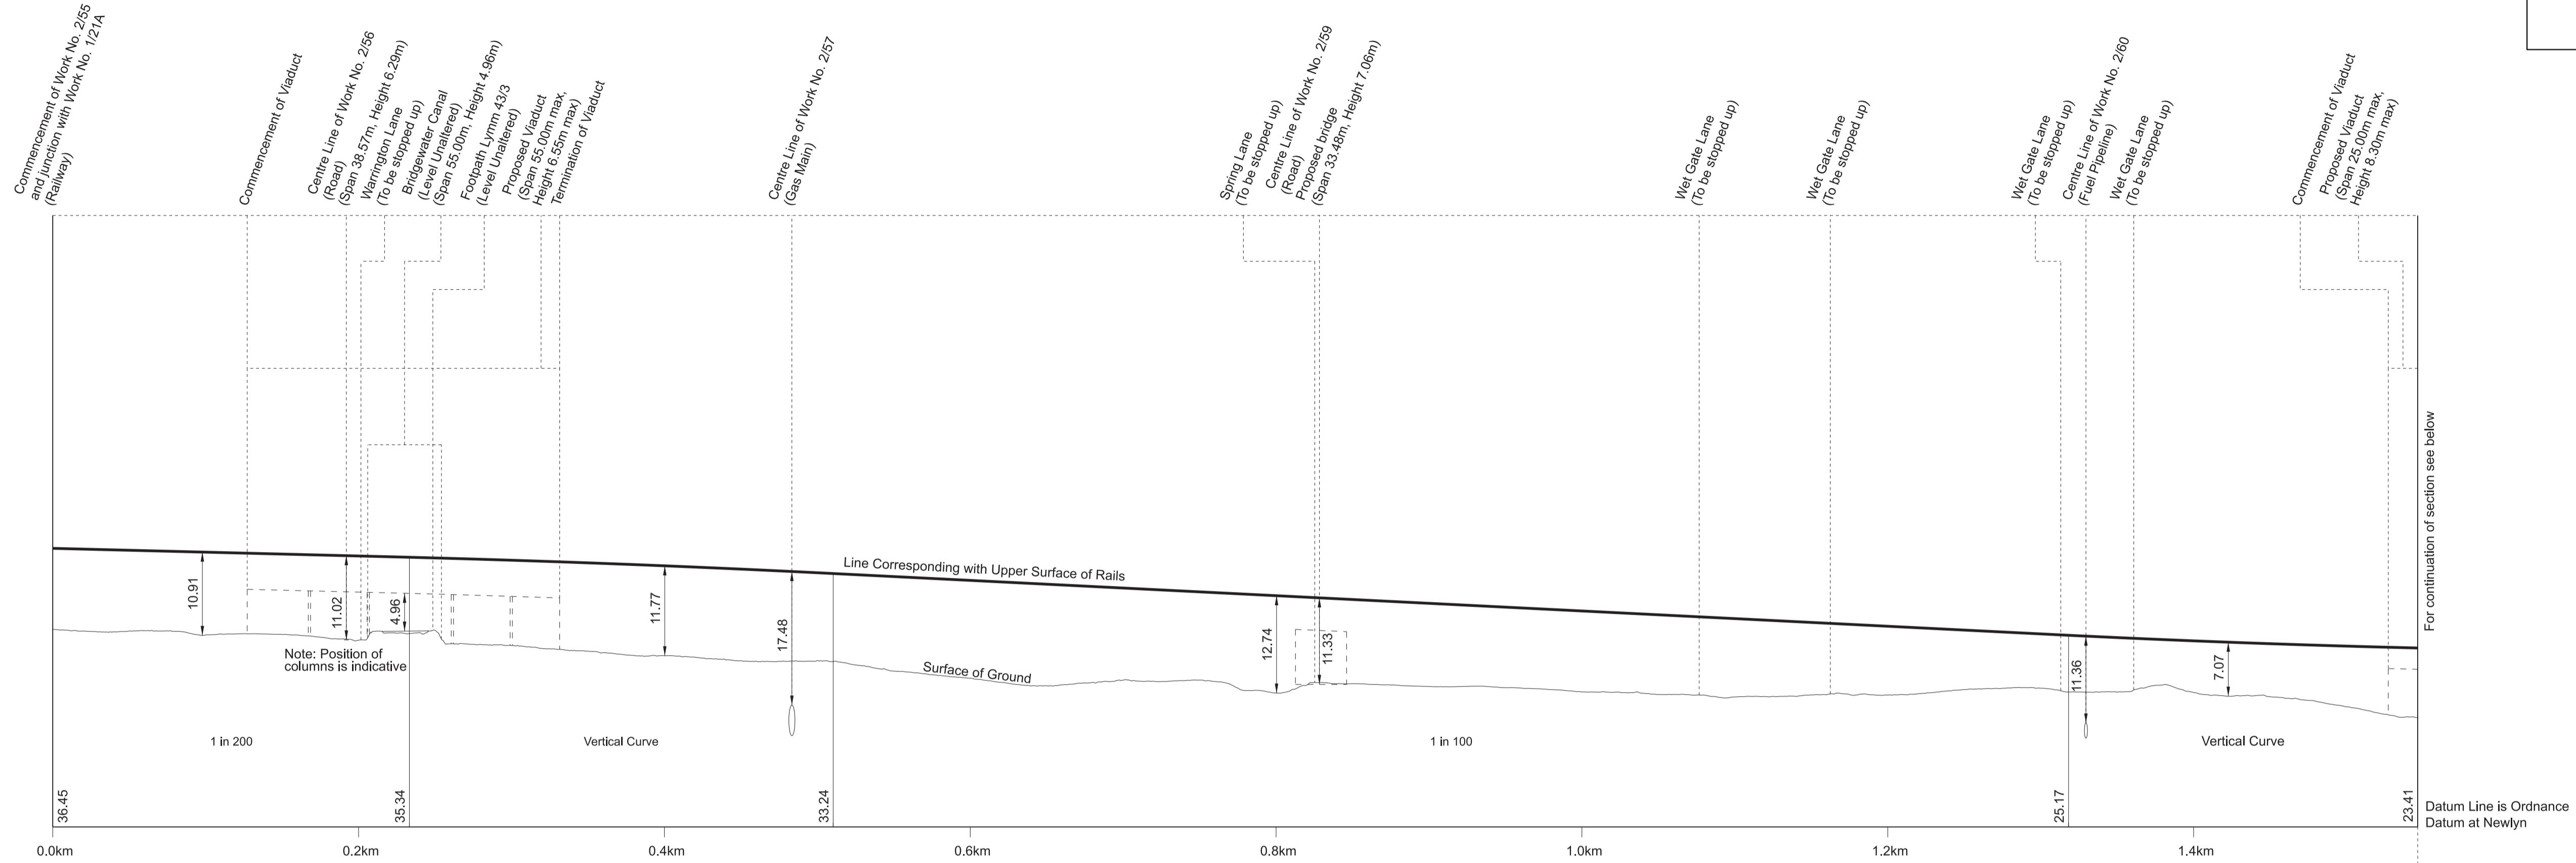



For continuation of section see below

Datum Line is Ordnance Datum at Newlyn

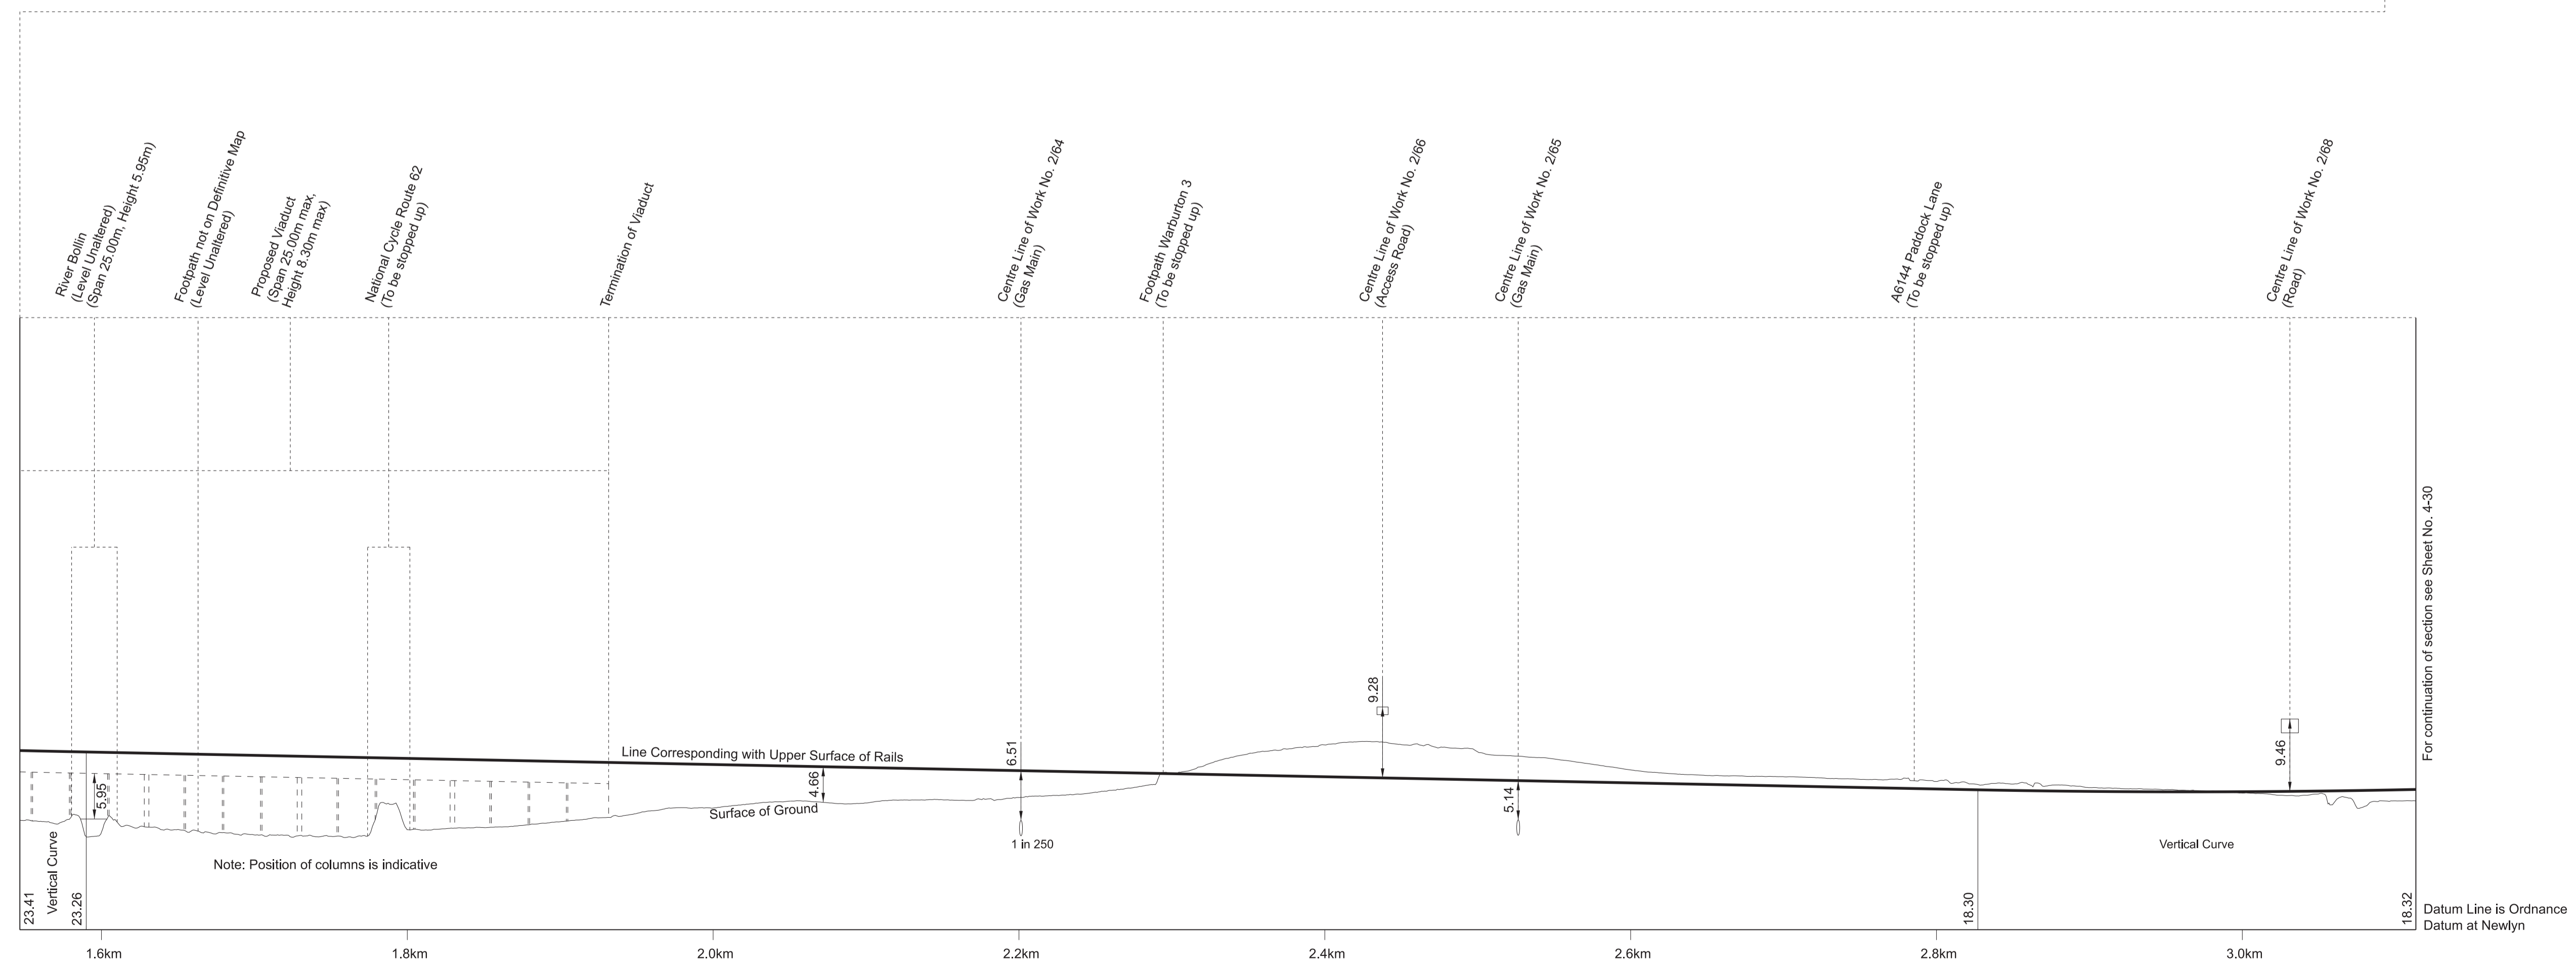





For continuation of section see Sheet No. 4-30

Datum Line is Ordnance Datum at Newlyn

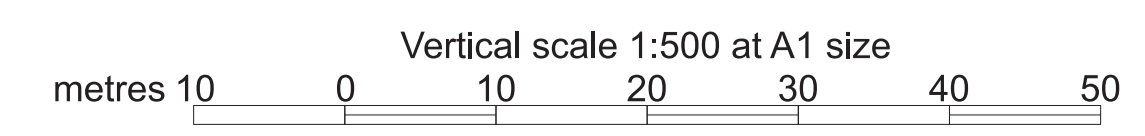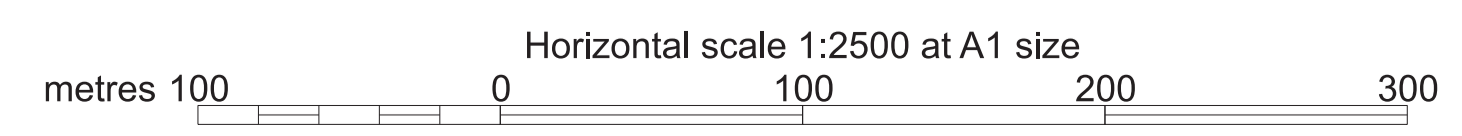

SECTIONS

FOR PLAN OF WORK SEE SHEET Nos. 2-28 and 2-29

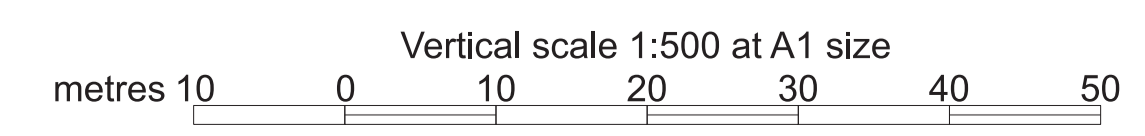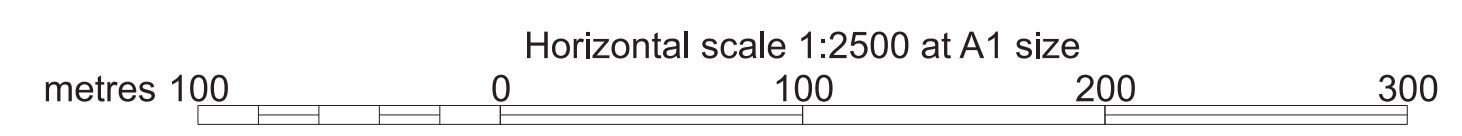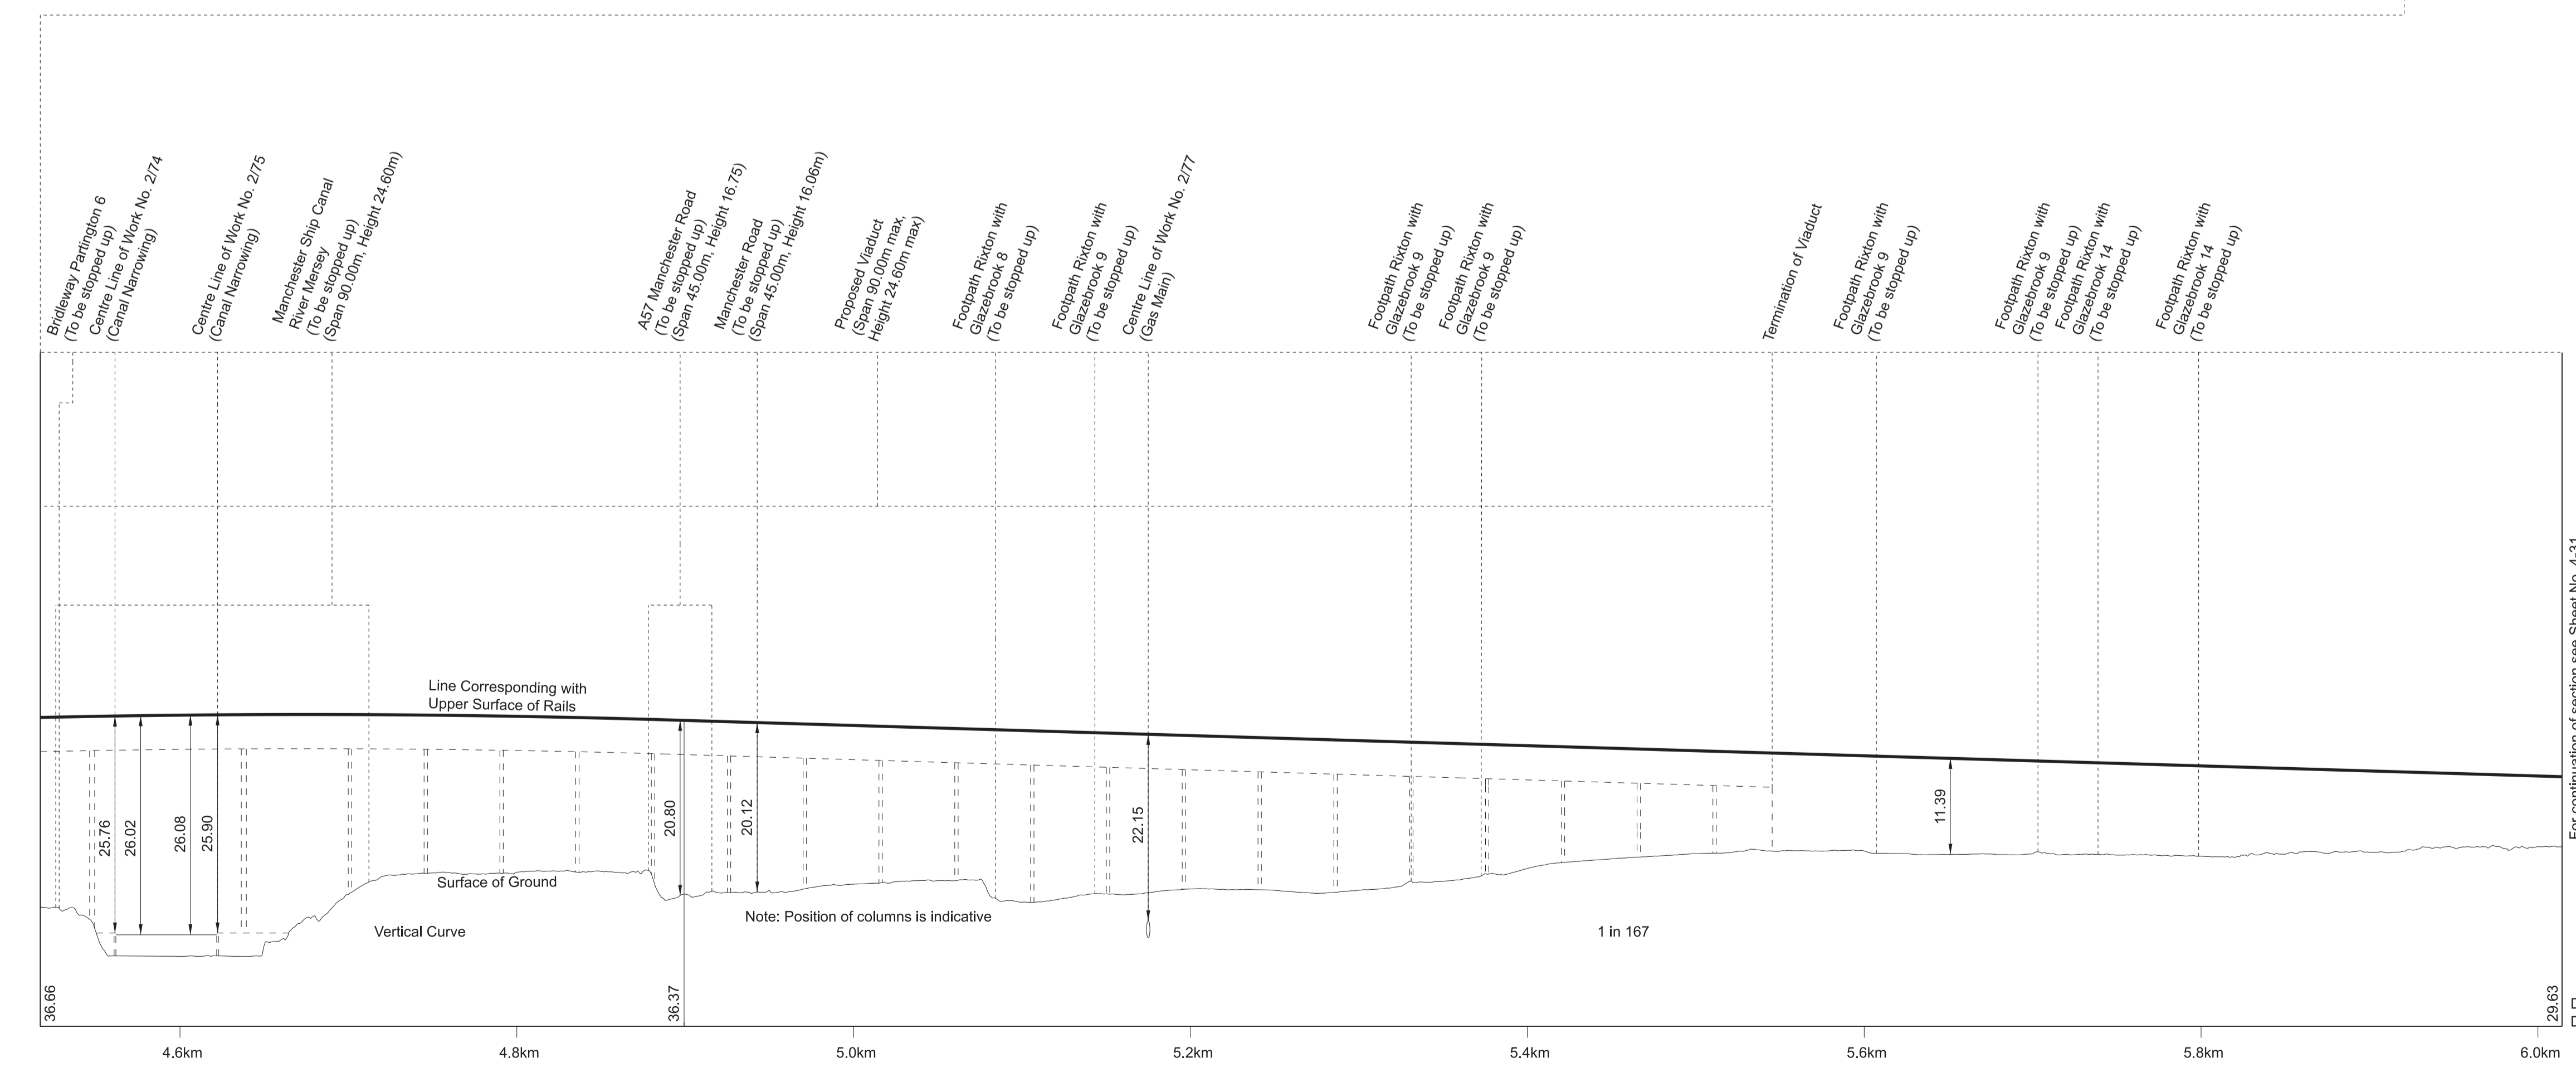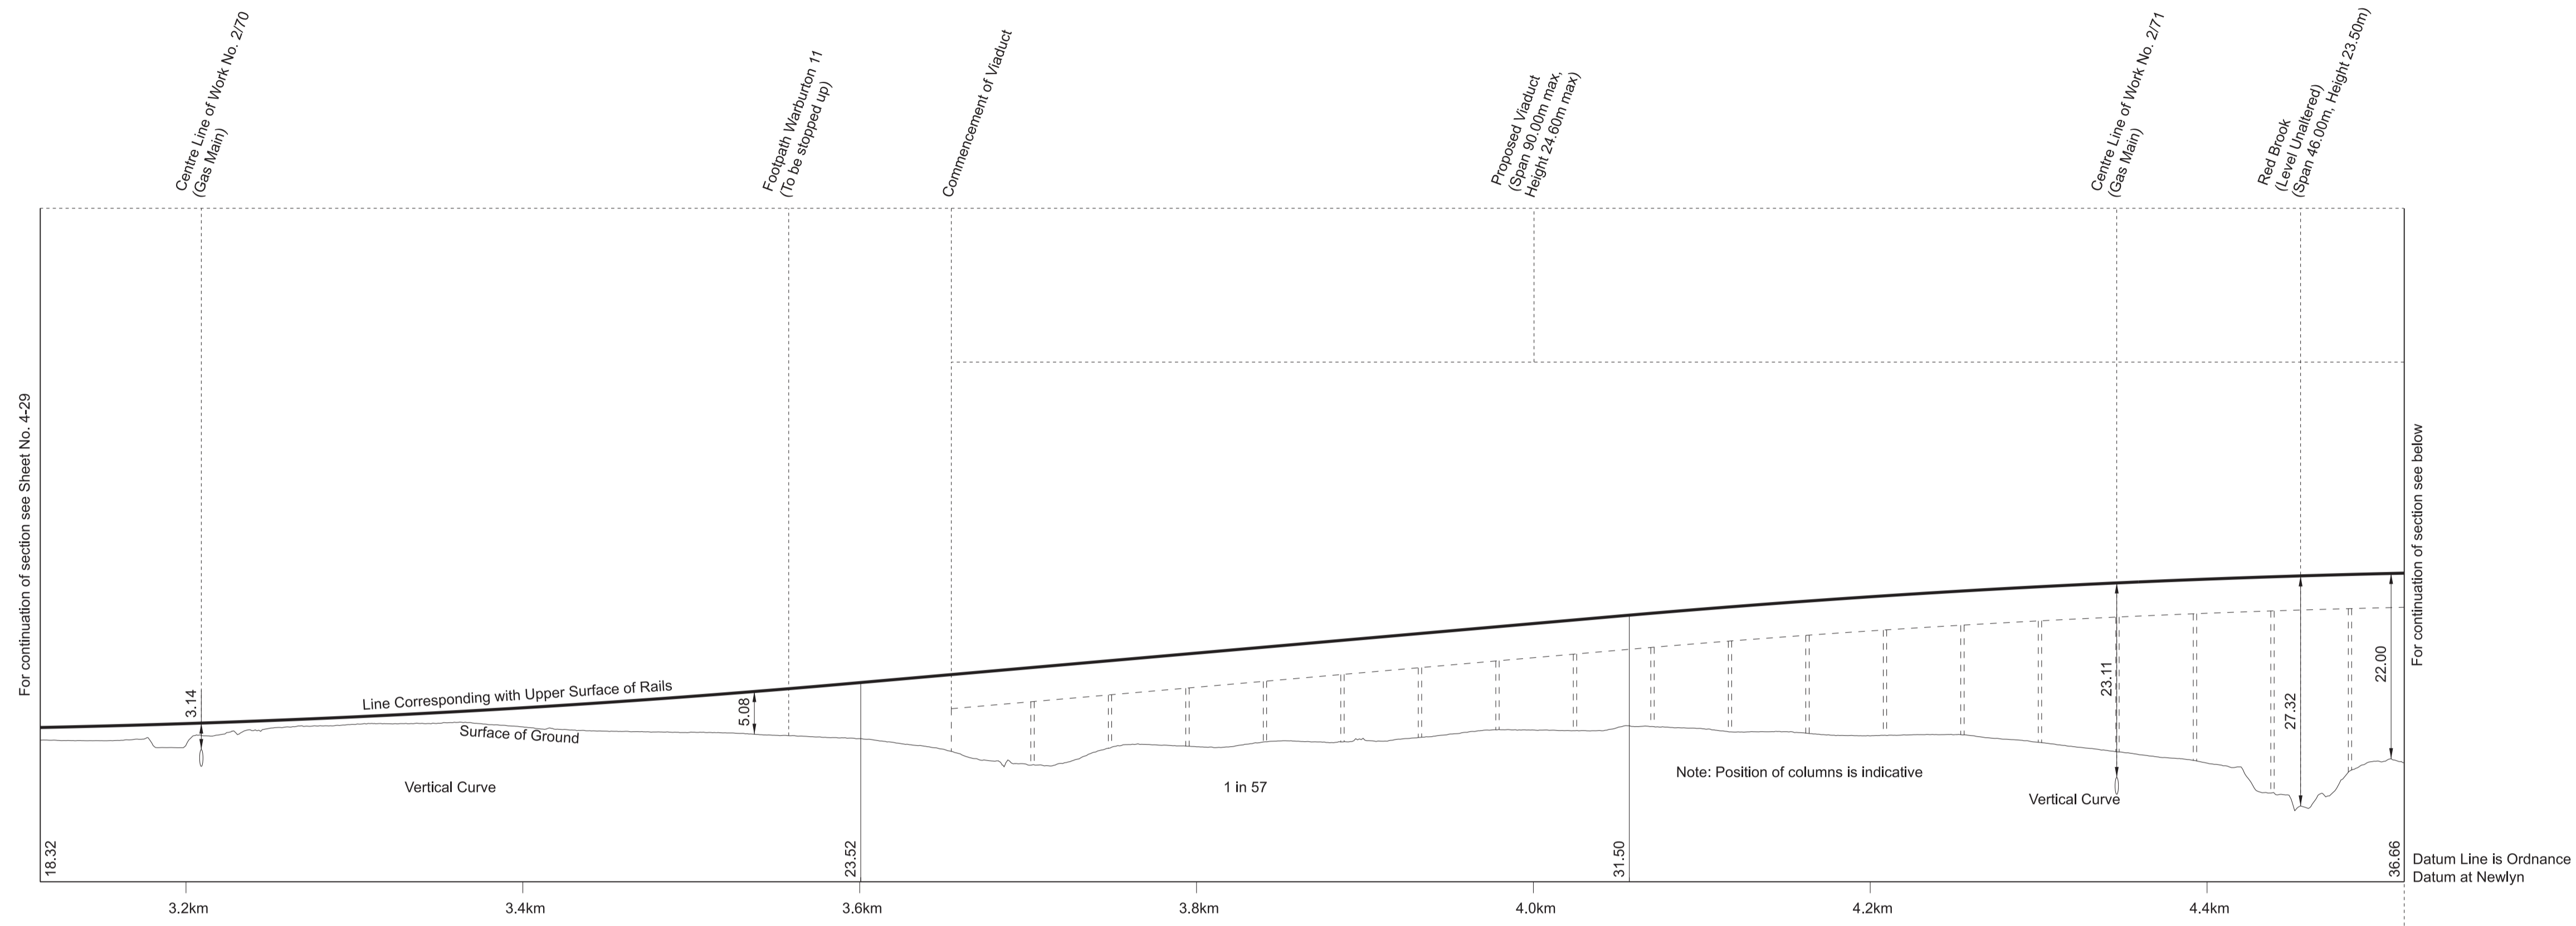





SECTIONS

FOR PLAN OF WORK SEE SHEET Nos. 2-30 and 2-31

IN PARLIAMENT - SESSION 2021-22





HIGH SPEED RAIL
(CREWE - MANCHESTER)

Work No. 2/55 (Railway)

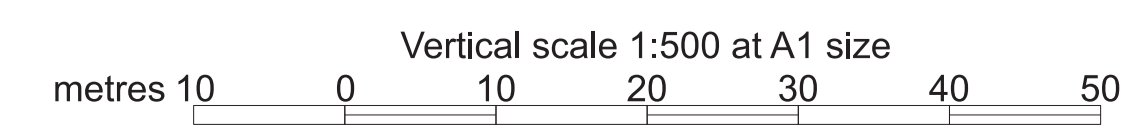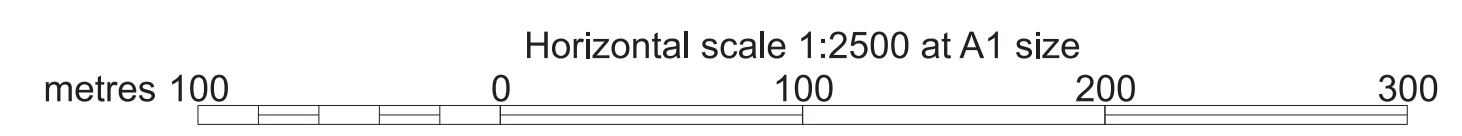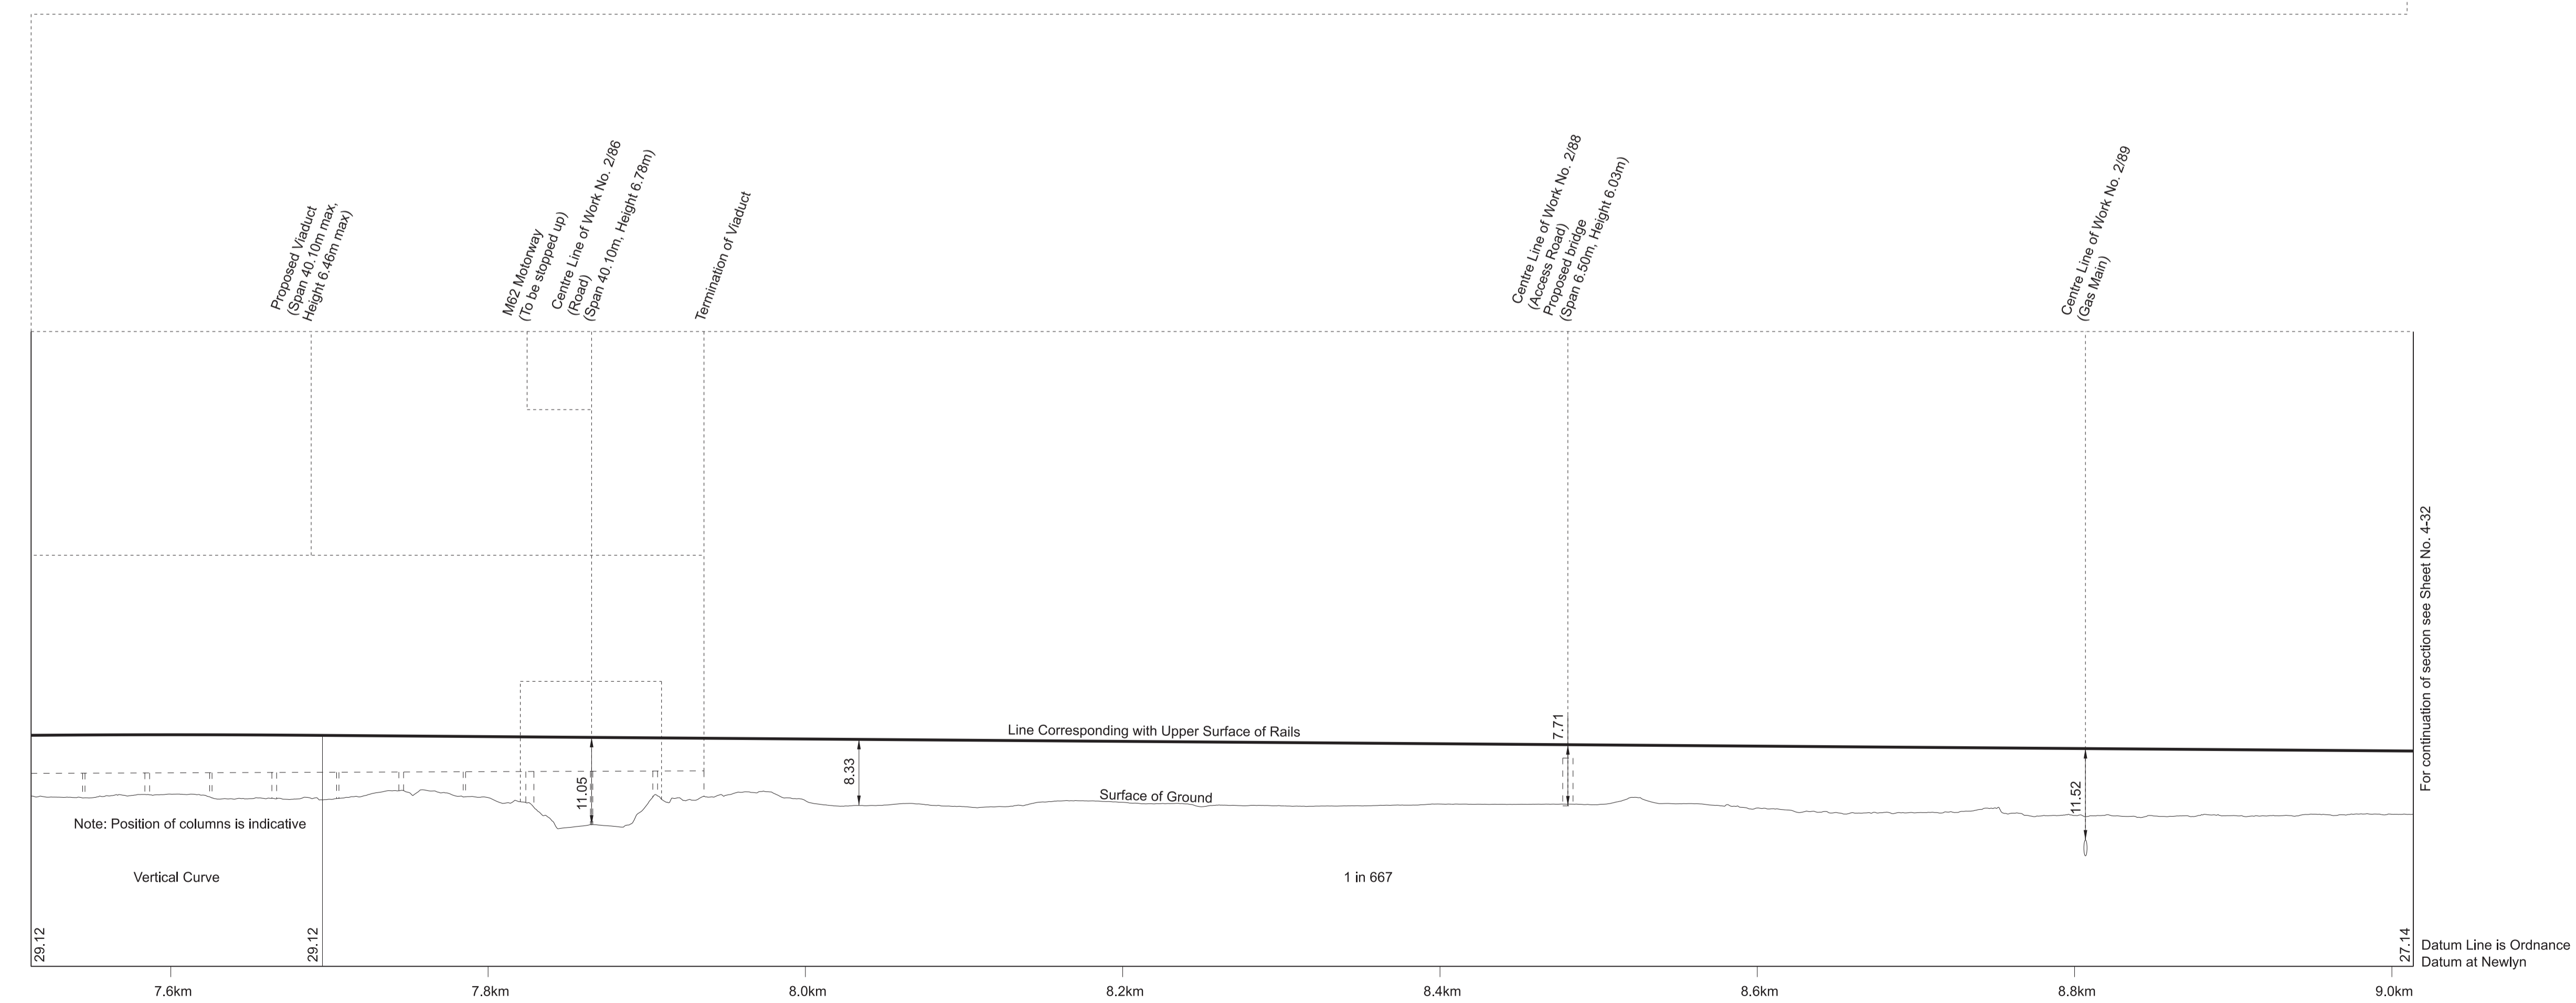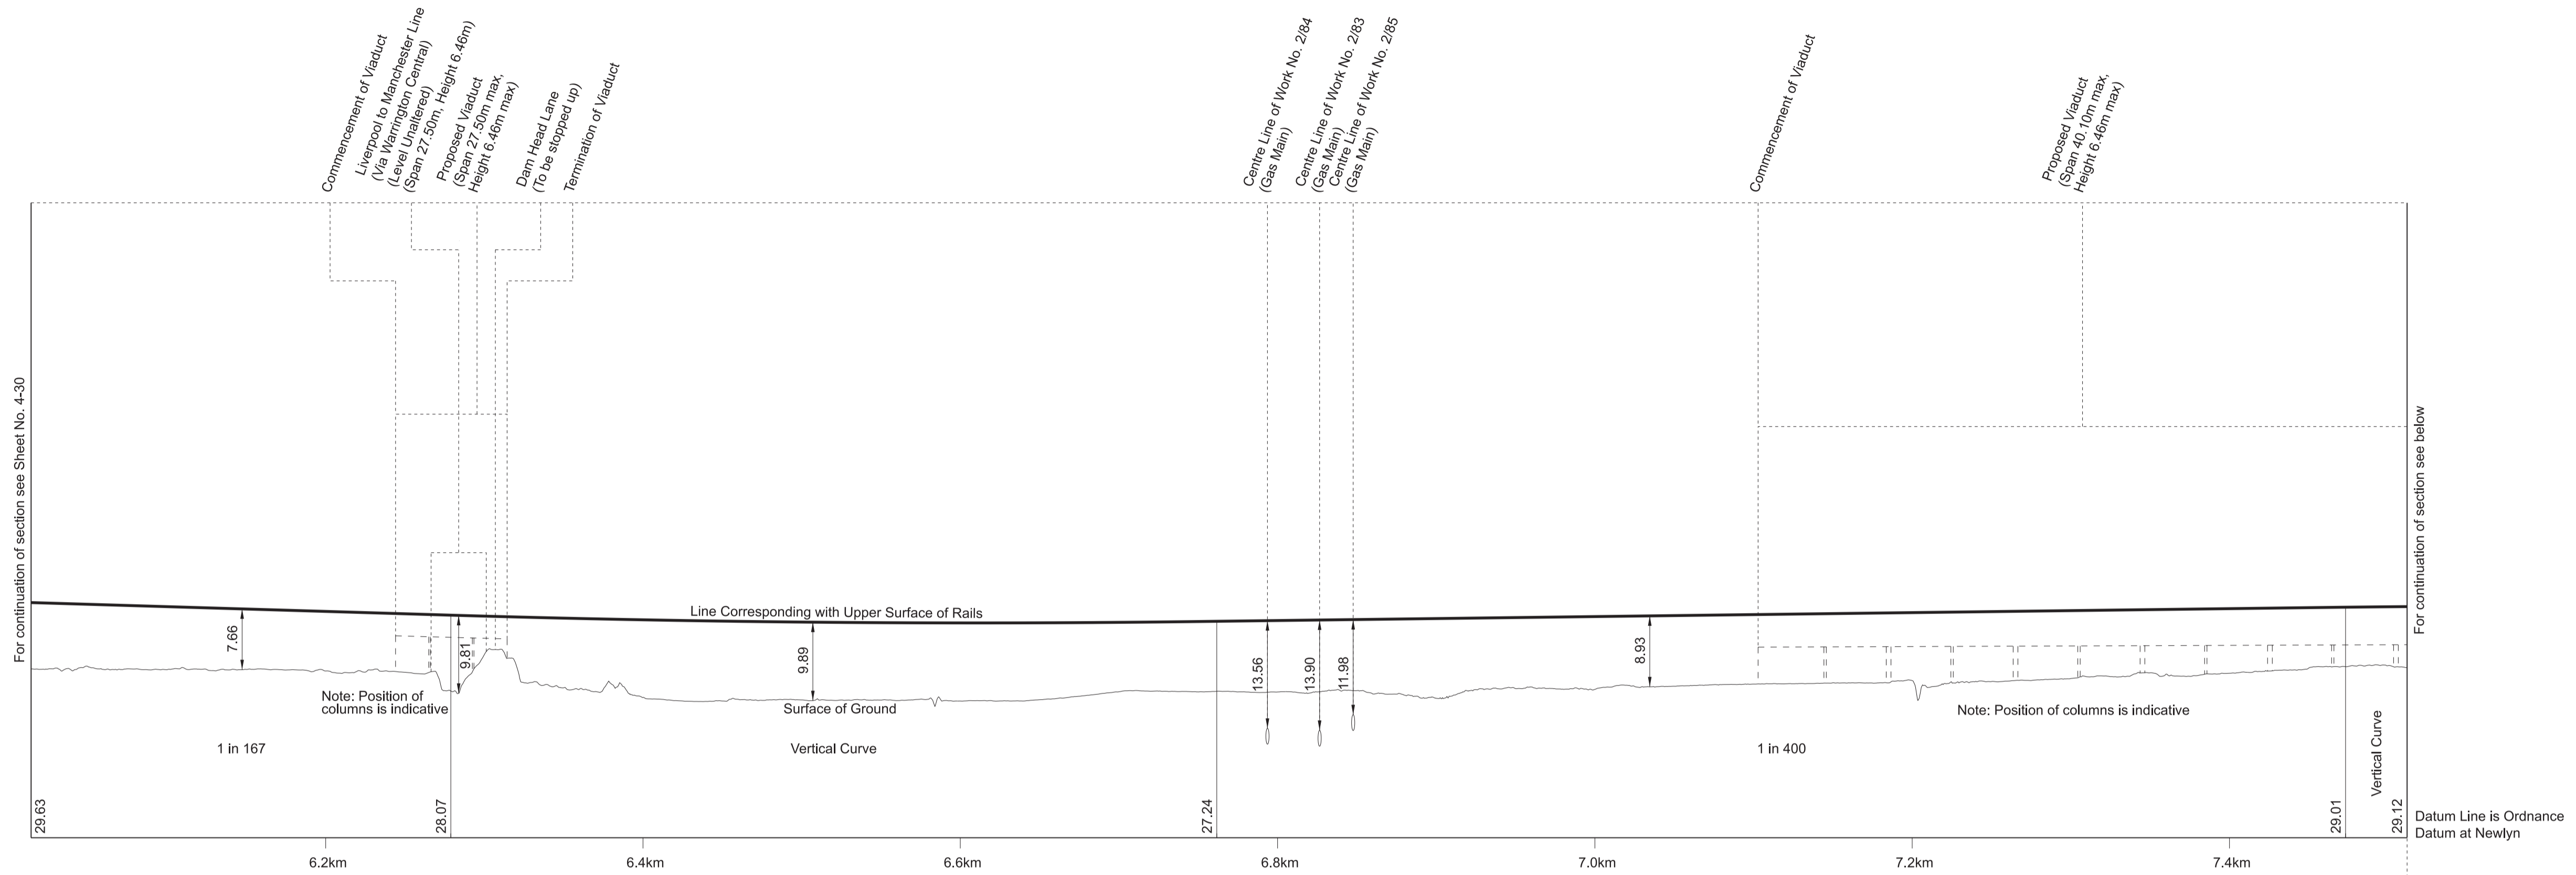





SECTIONS

FOR PLAN OF WORK SEE SHEET Nos. 2-35 and 2-36

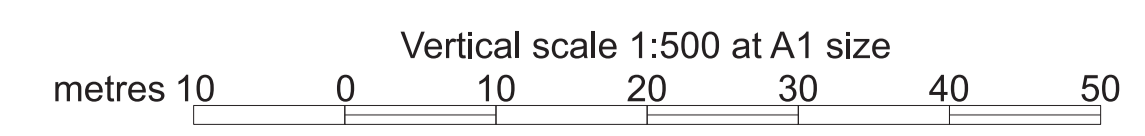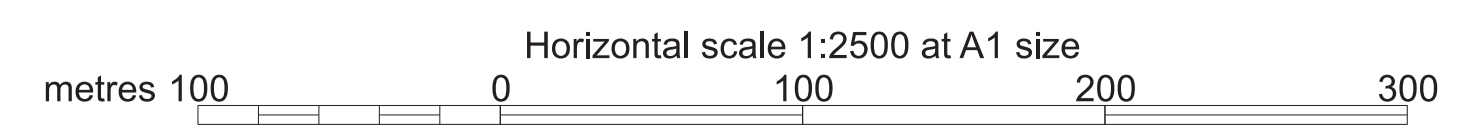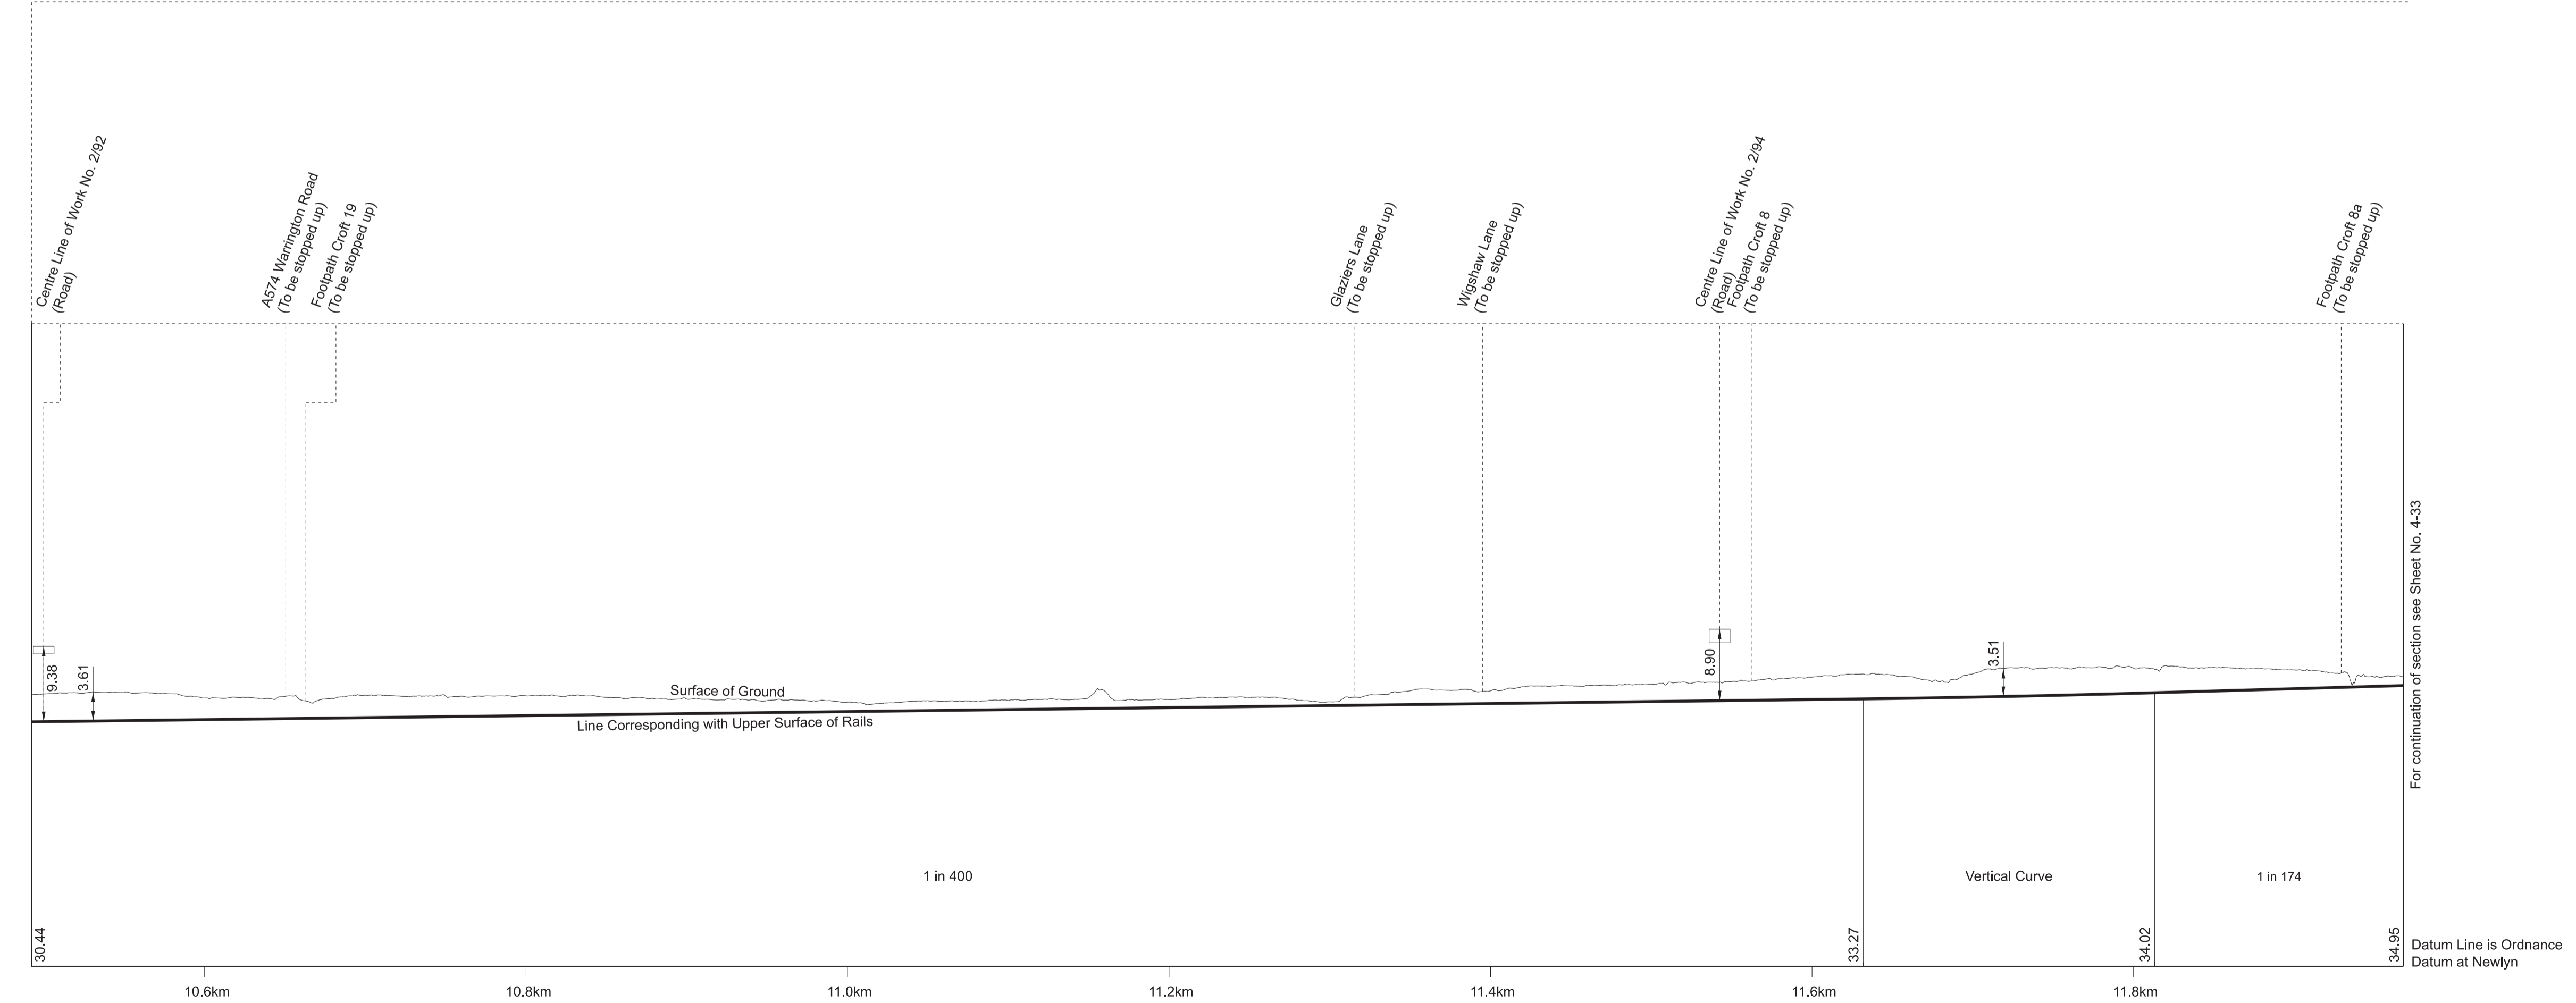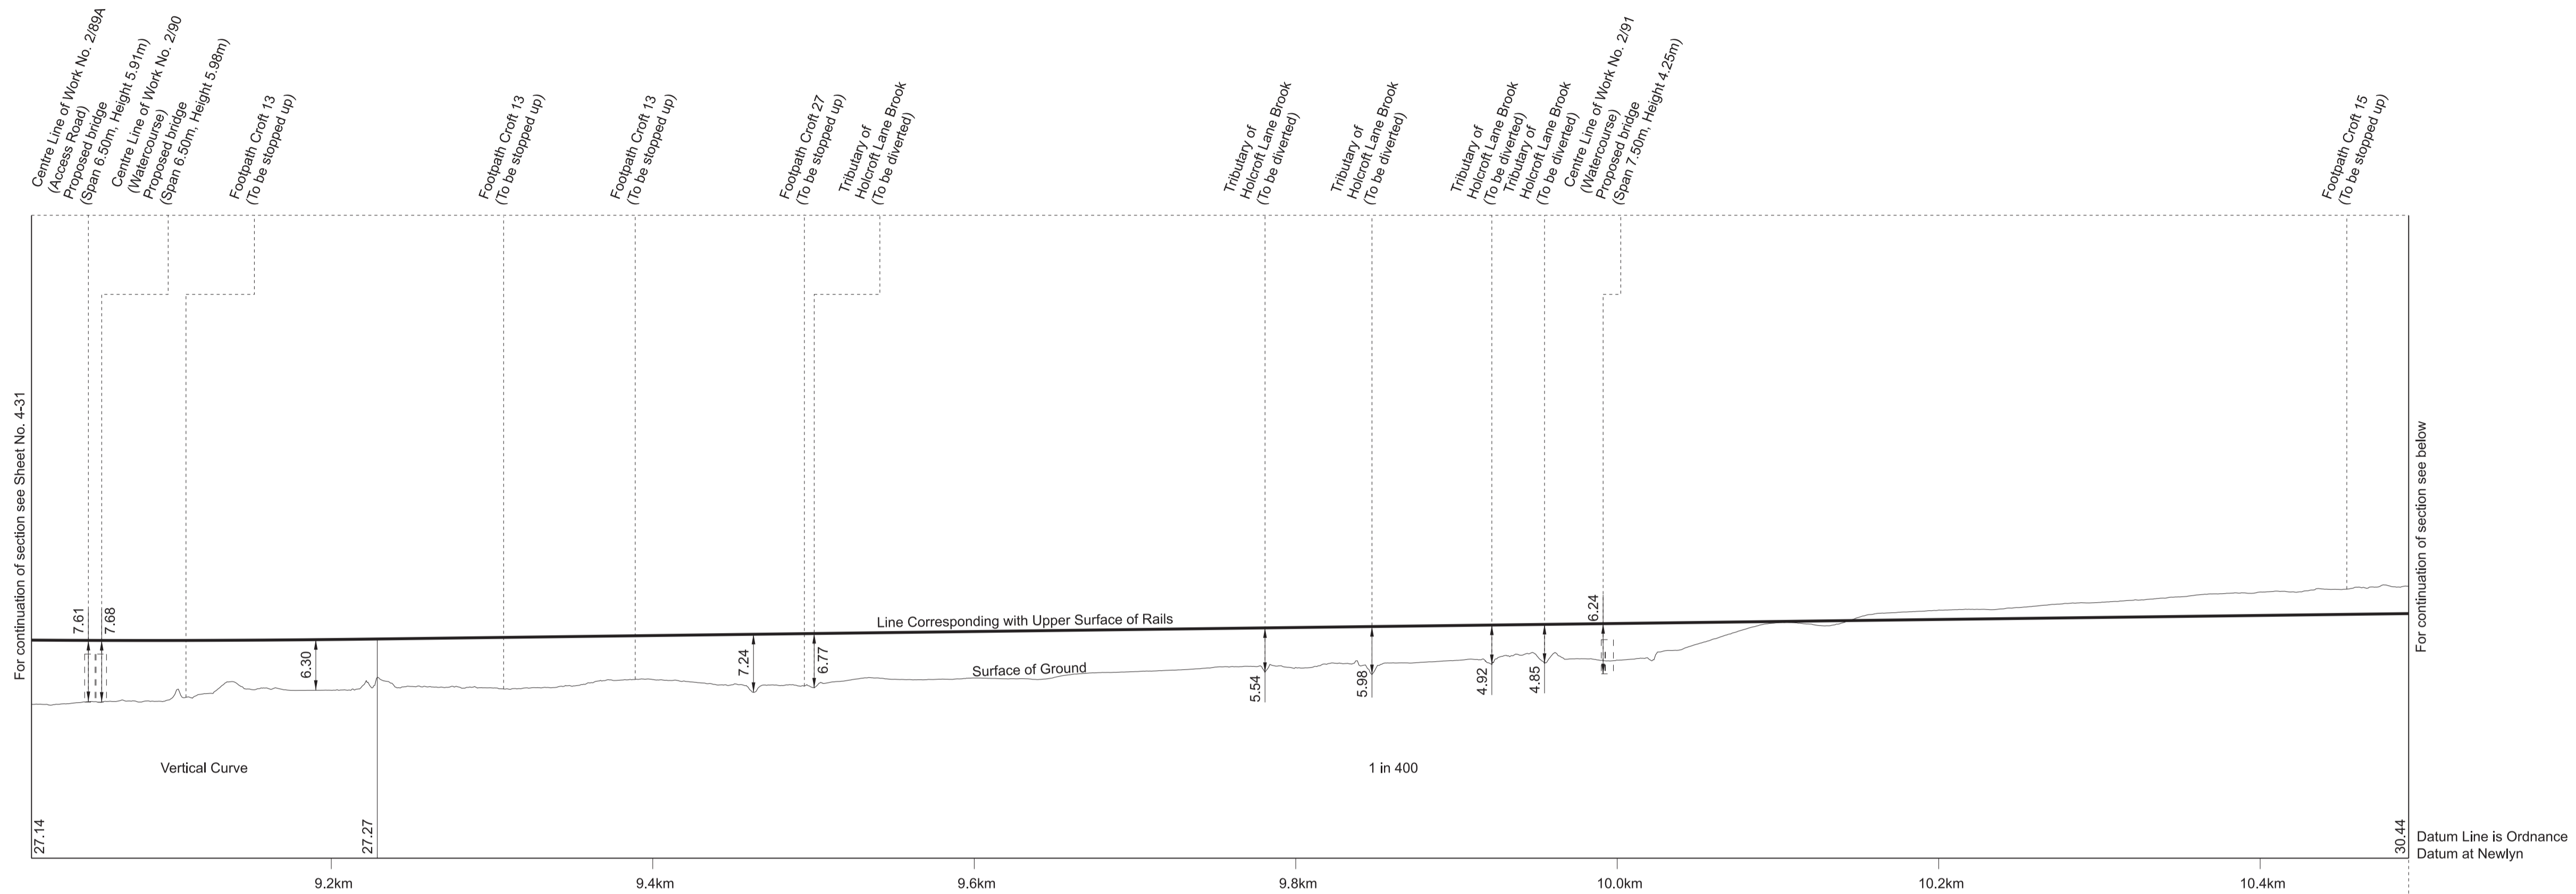

SECTIONS

FOR PLAN OF WORK SEE SHEET Nos. 2-37 and 2-38

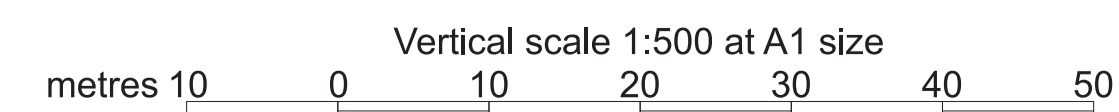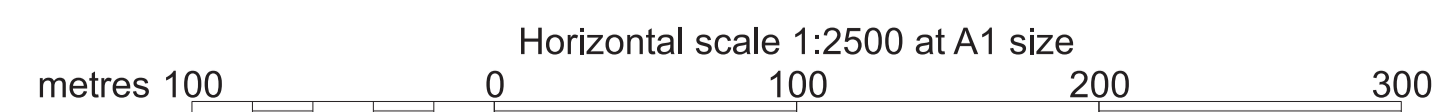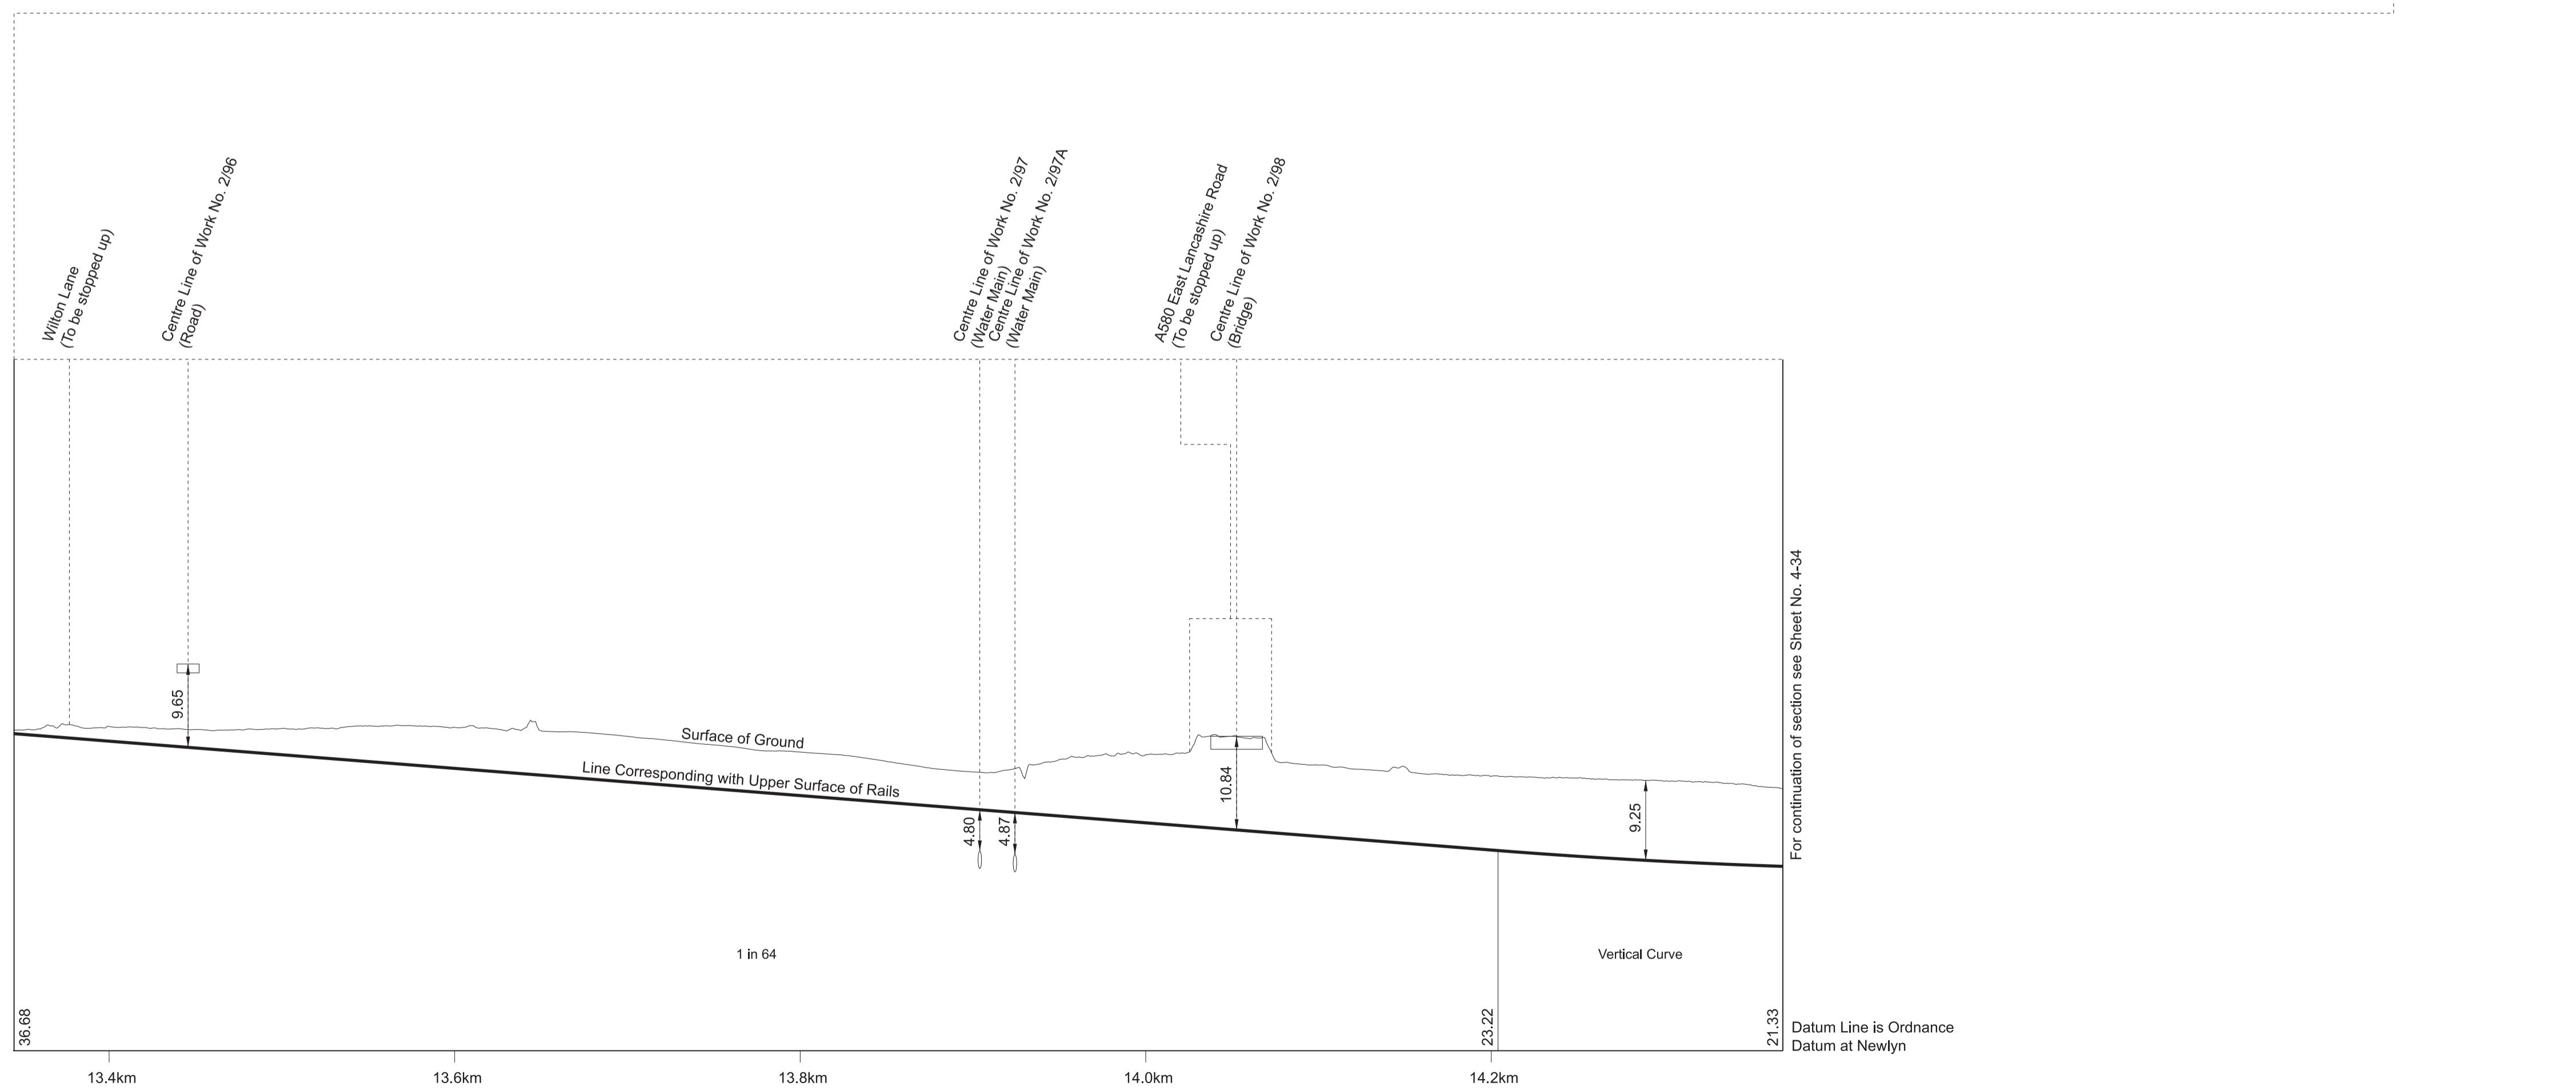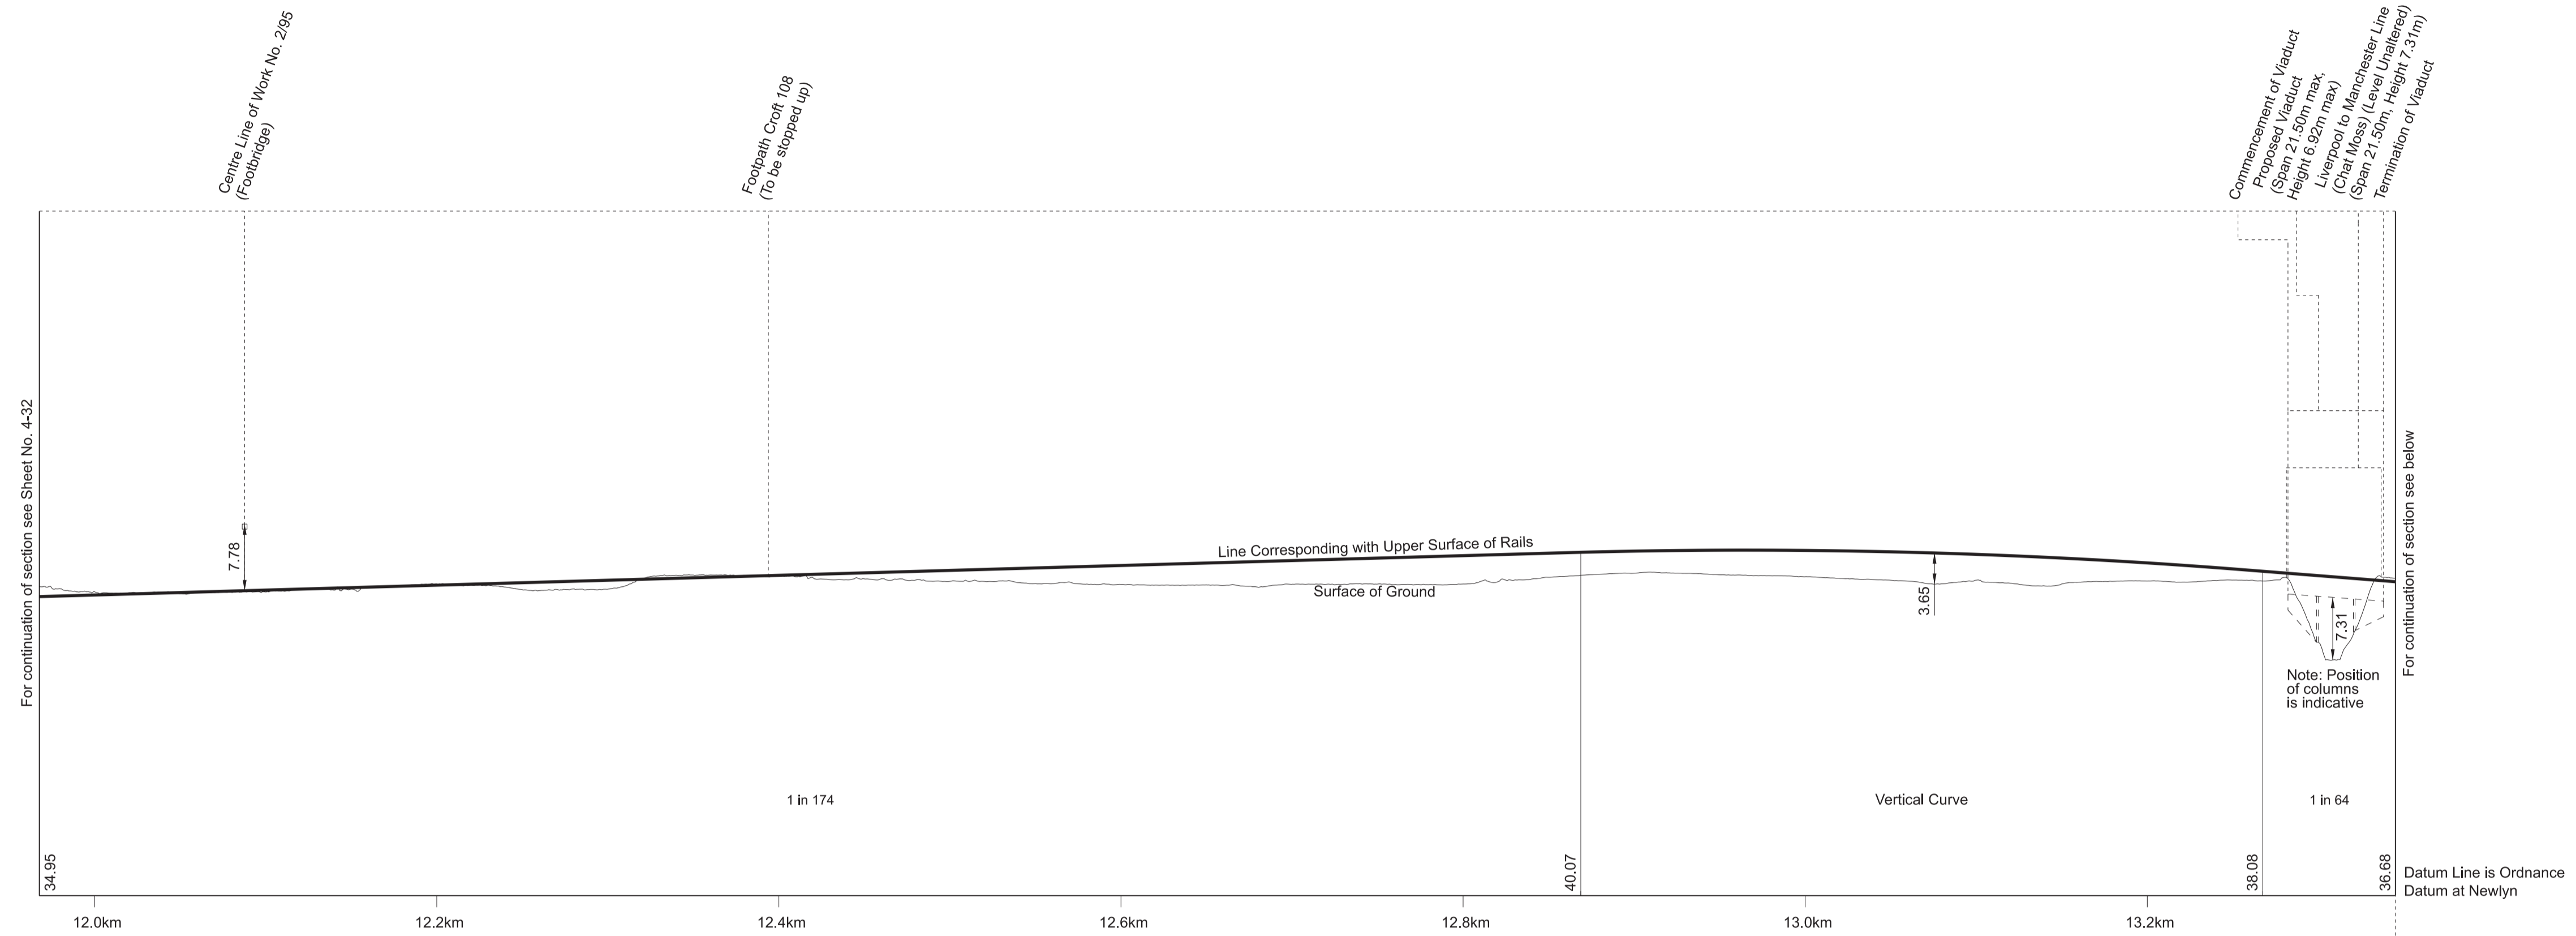





SECTIONS

FOR PLAN OF WORK SEE SHEET Nos. 2-40 and 2-41

IN PARLIAMENT - SESSION 2021-22

HIGH SPEED RAIL
(CREWE - MANCHESTER)

Work No. 2/55 (Railway)

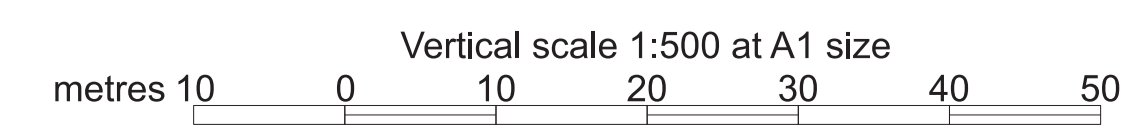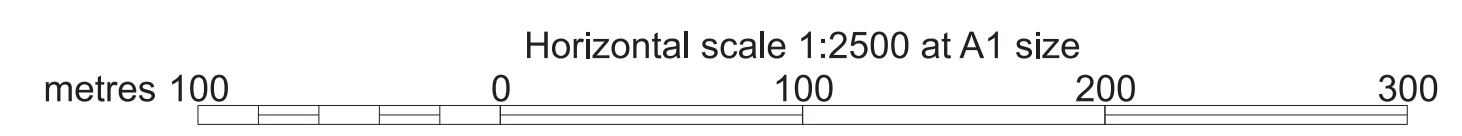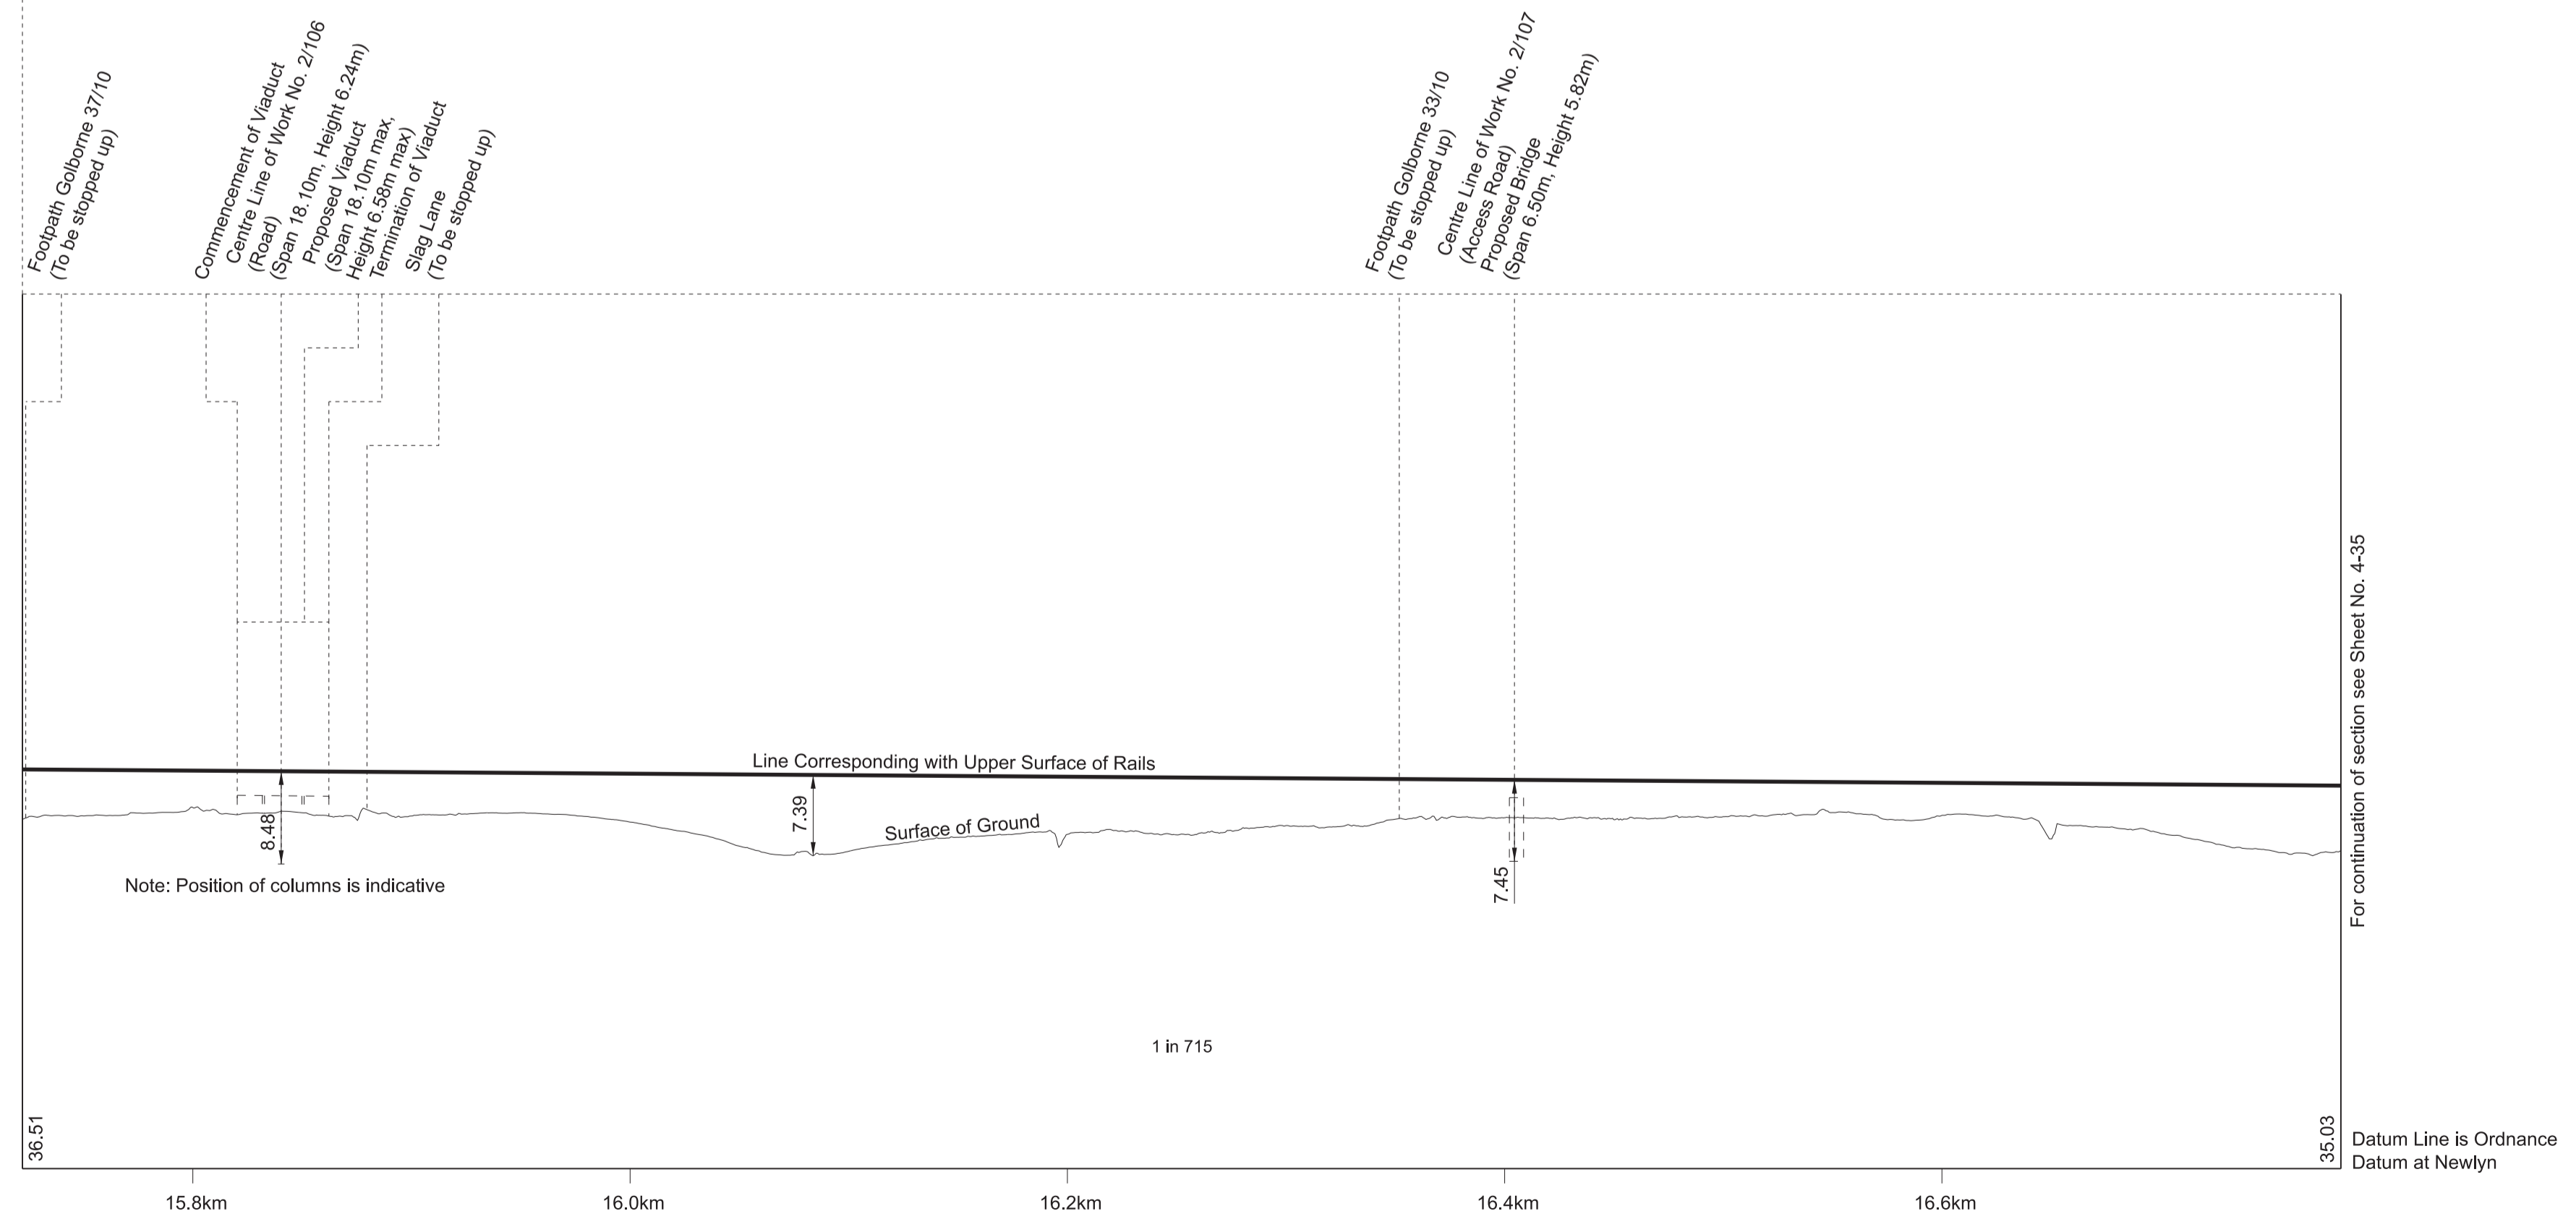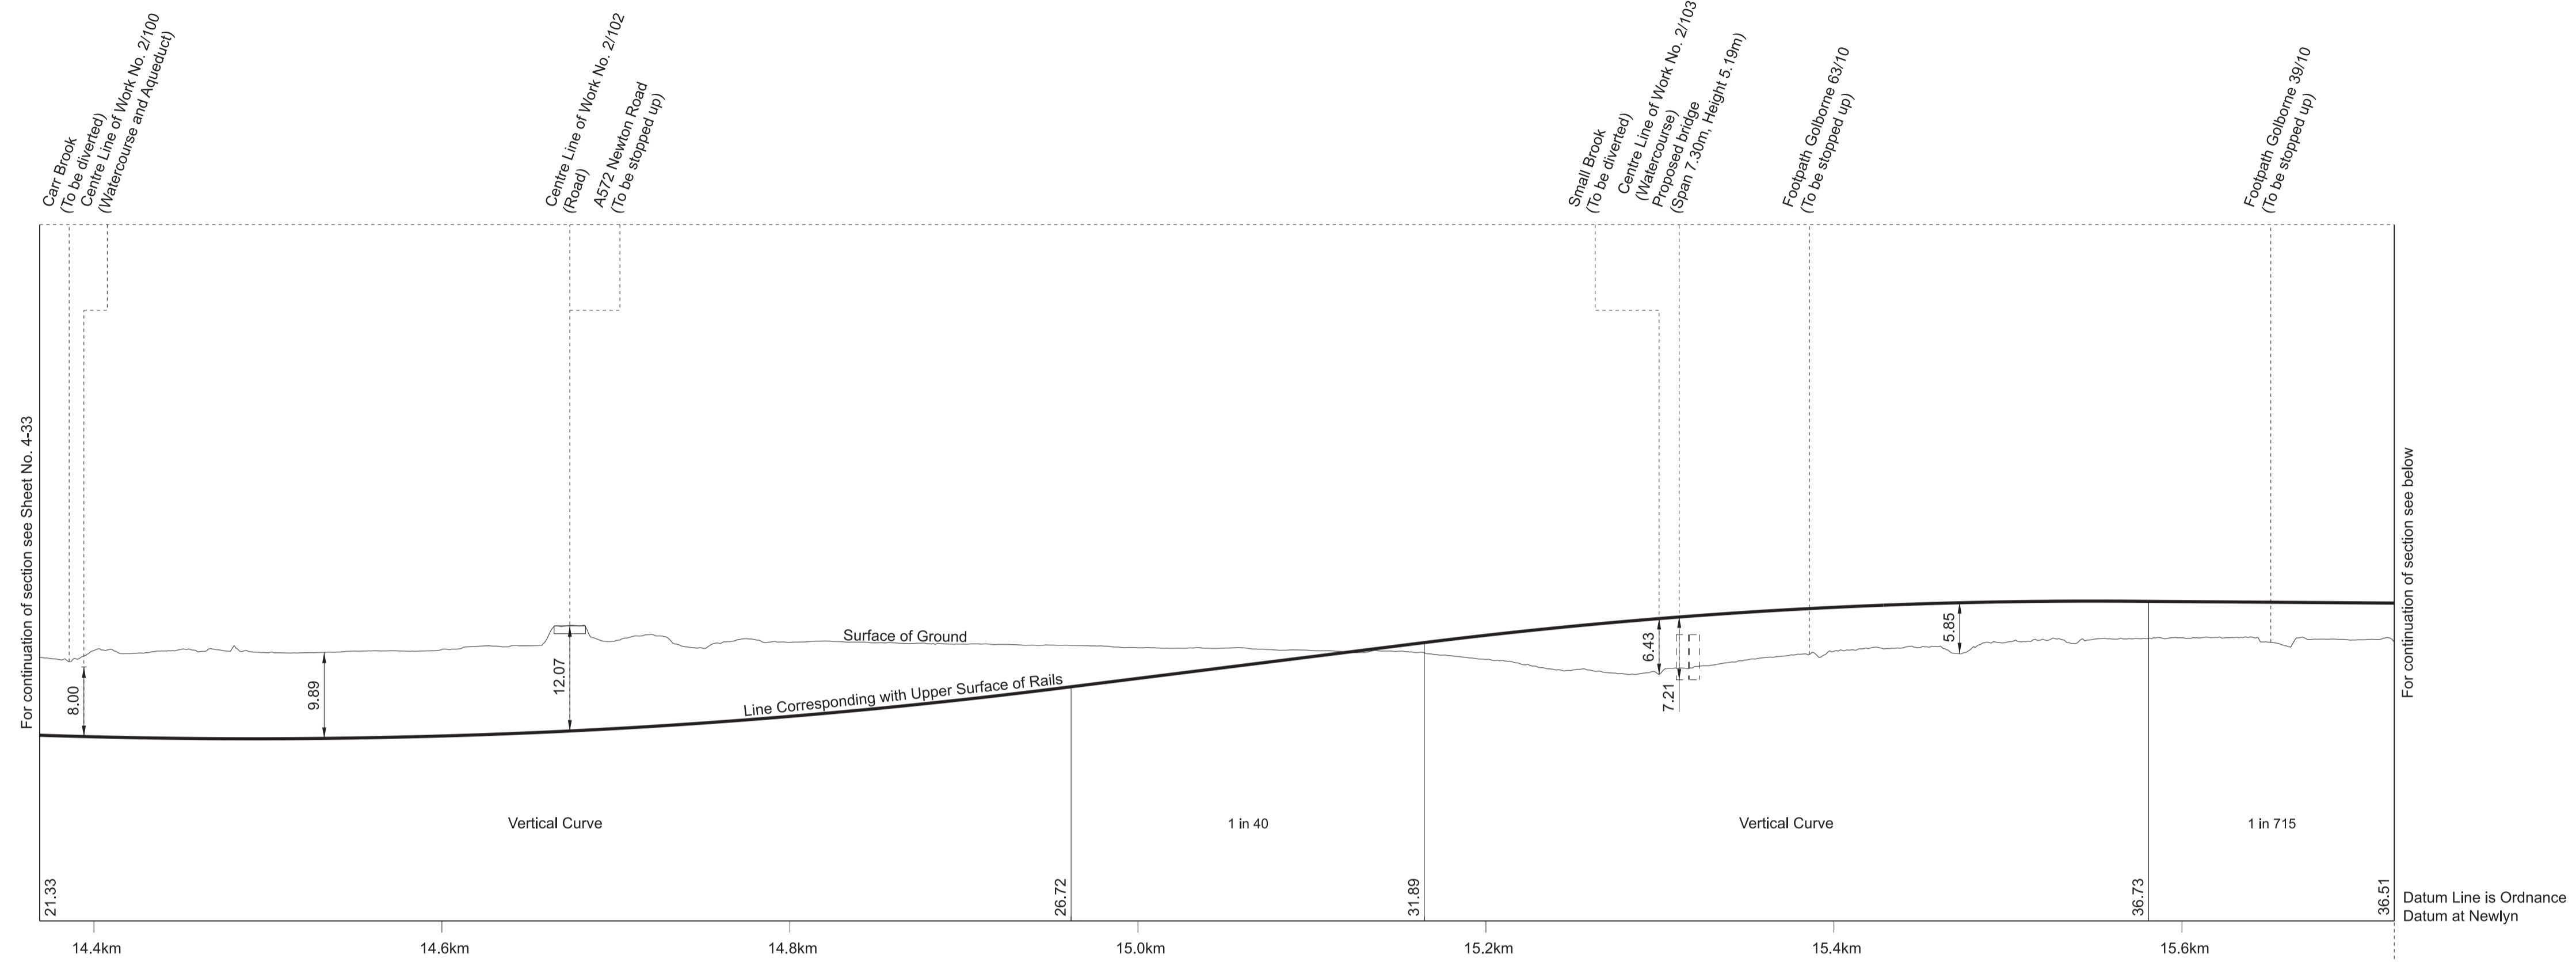





SECTIONS

FOR PLAN OF WORK SEE SHEET Nos. 2-42 and 2-43

IN PARLIAMENT - SESSION 2021-22


HIGH SPEED RAIL
(CREWE - MANCHESTER)

Work No. 2/55 (Railway)

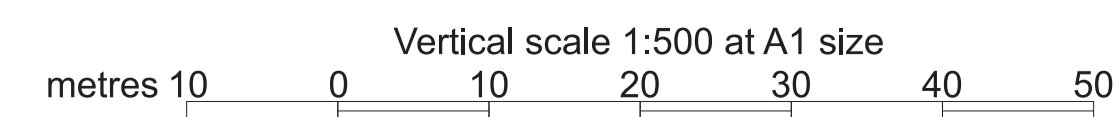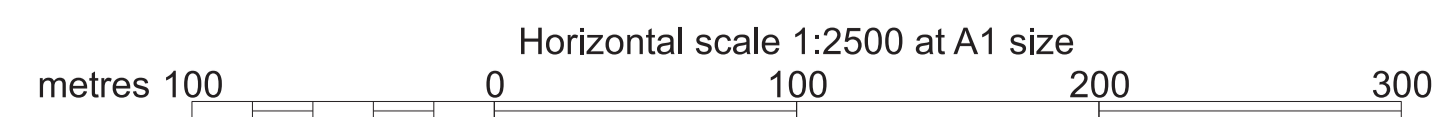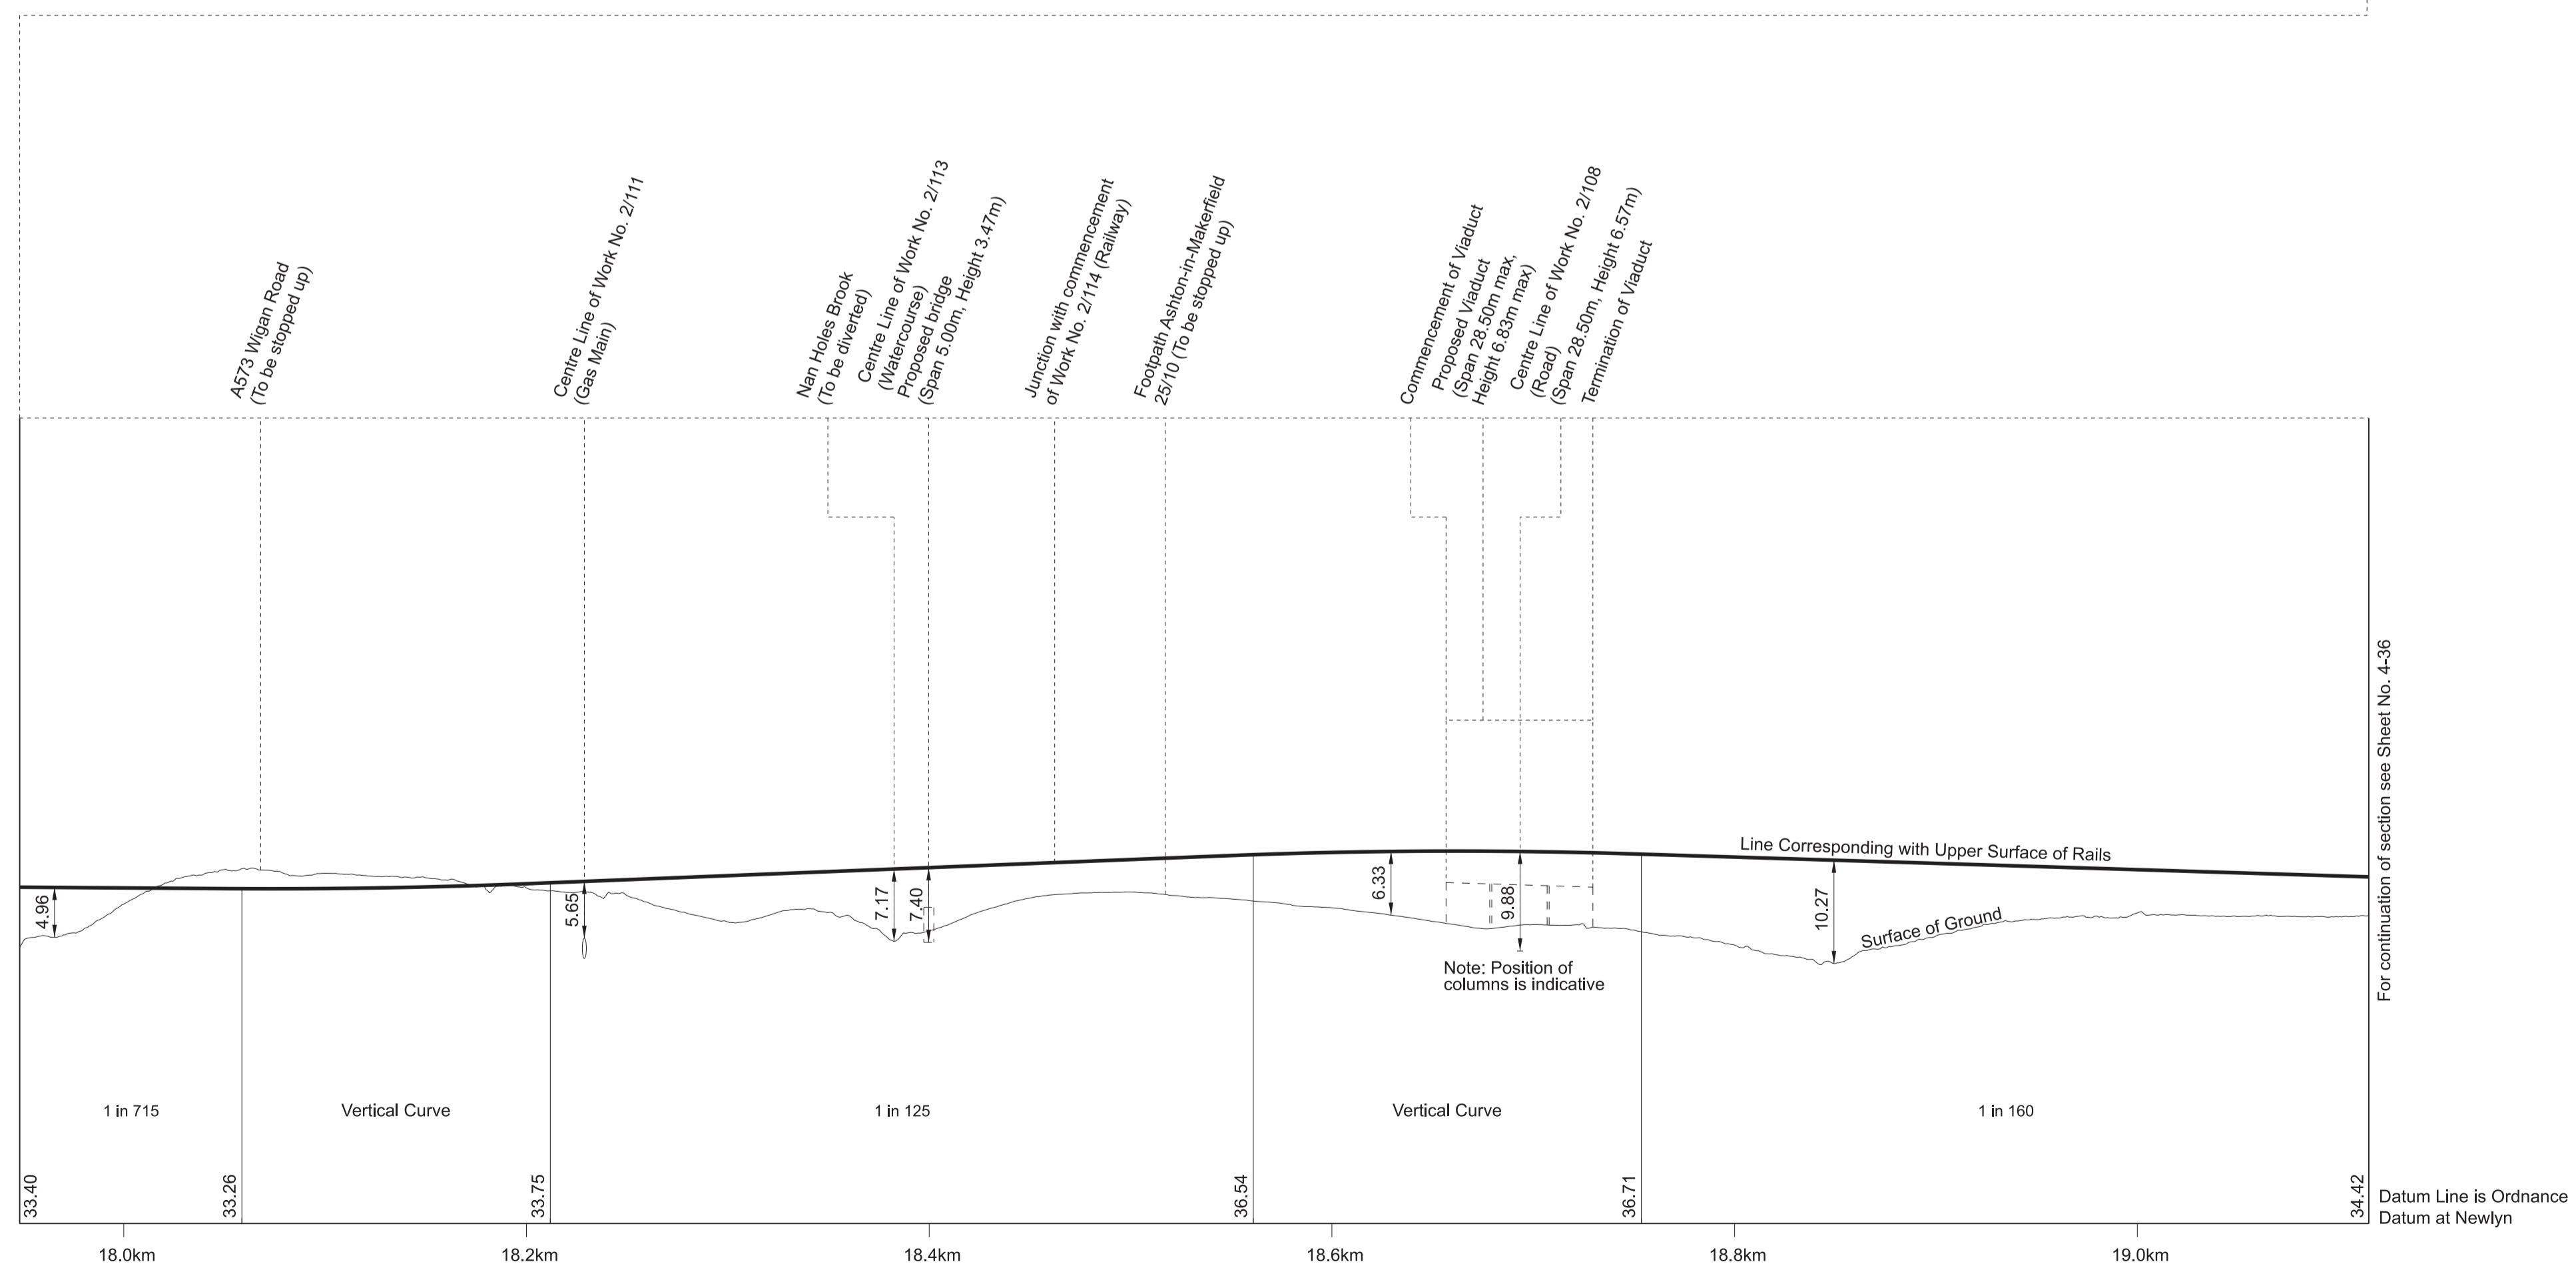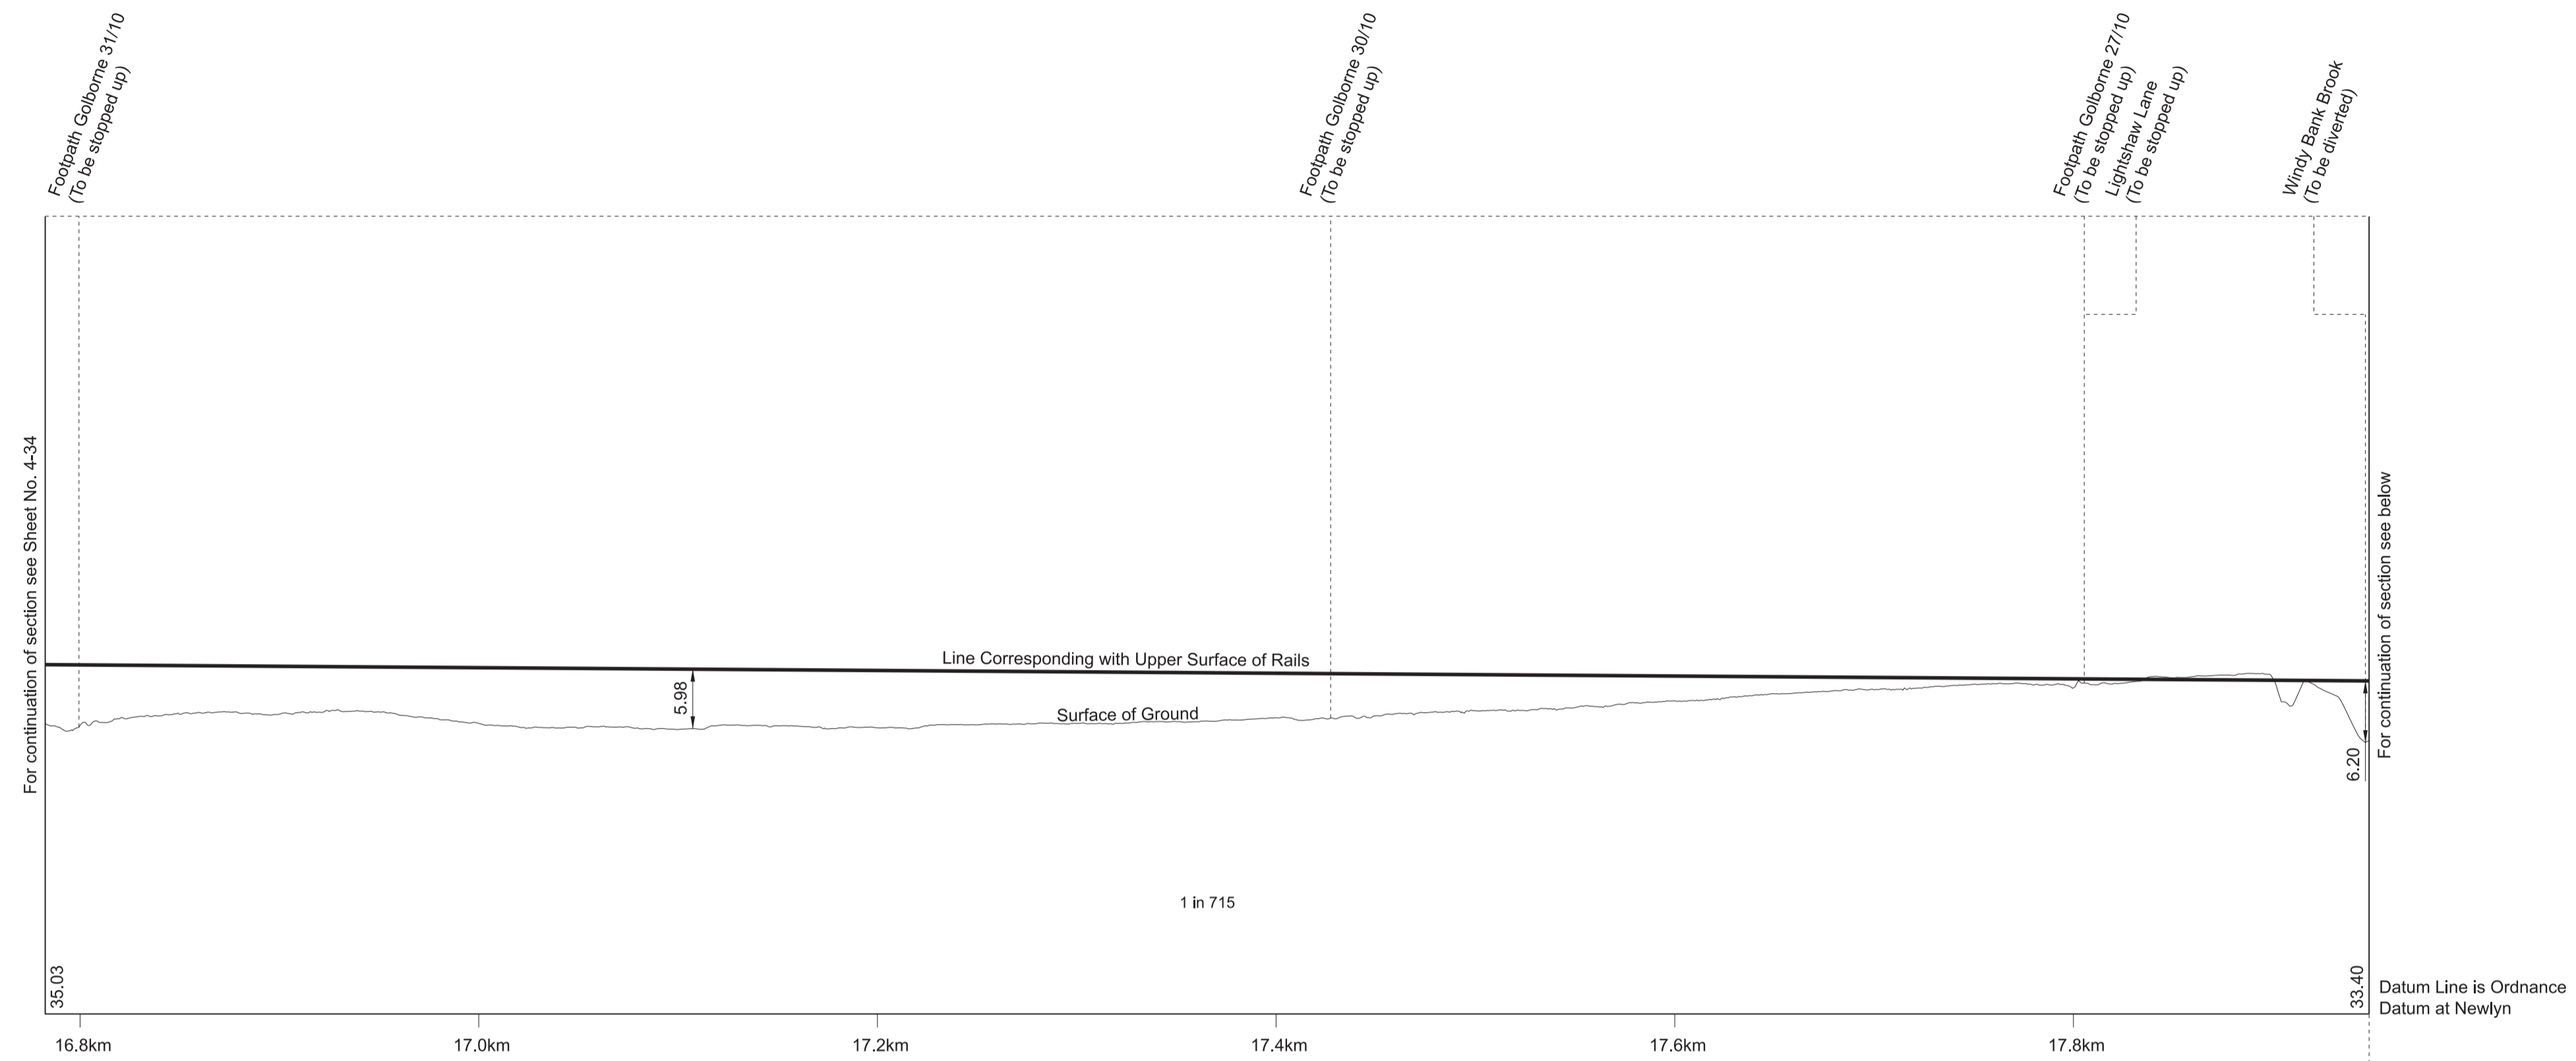


SECTIONS


WORK No. 2/55
FOR PLAN OF WORK SEE SHEET No. 2-44

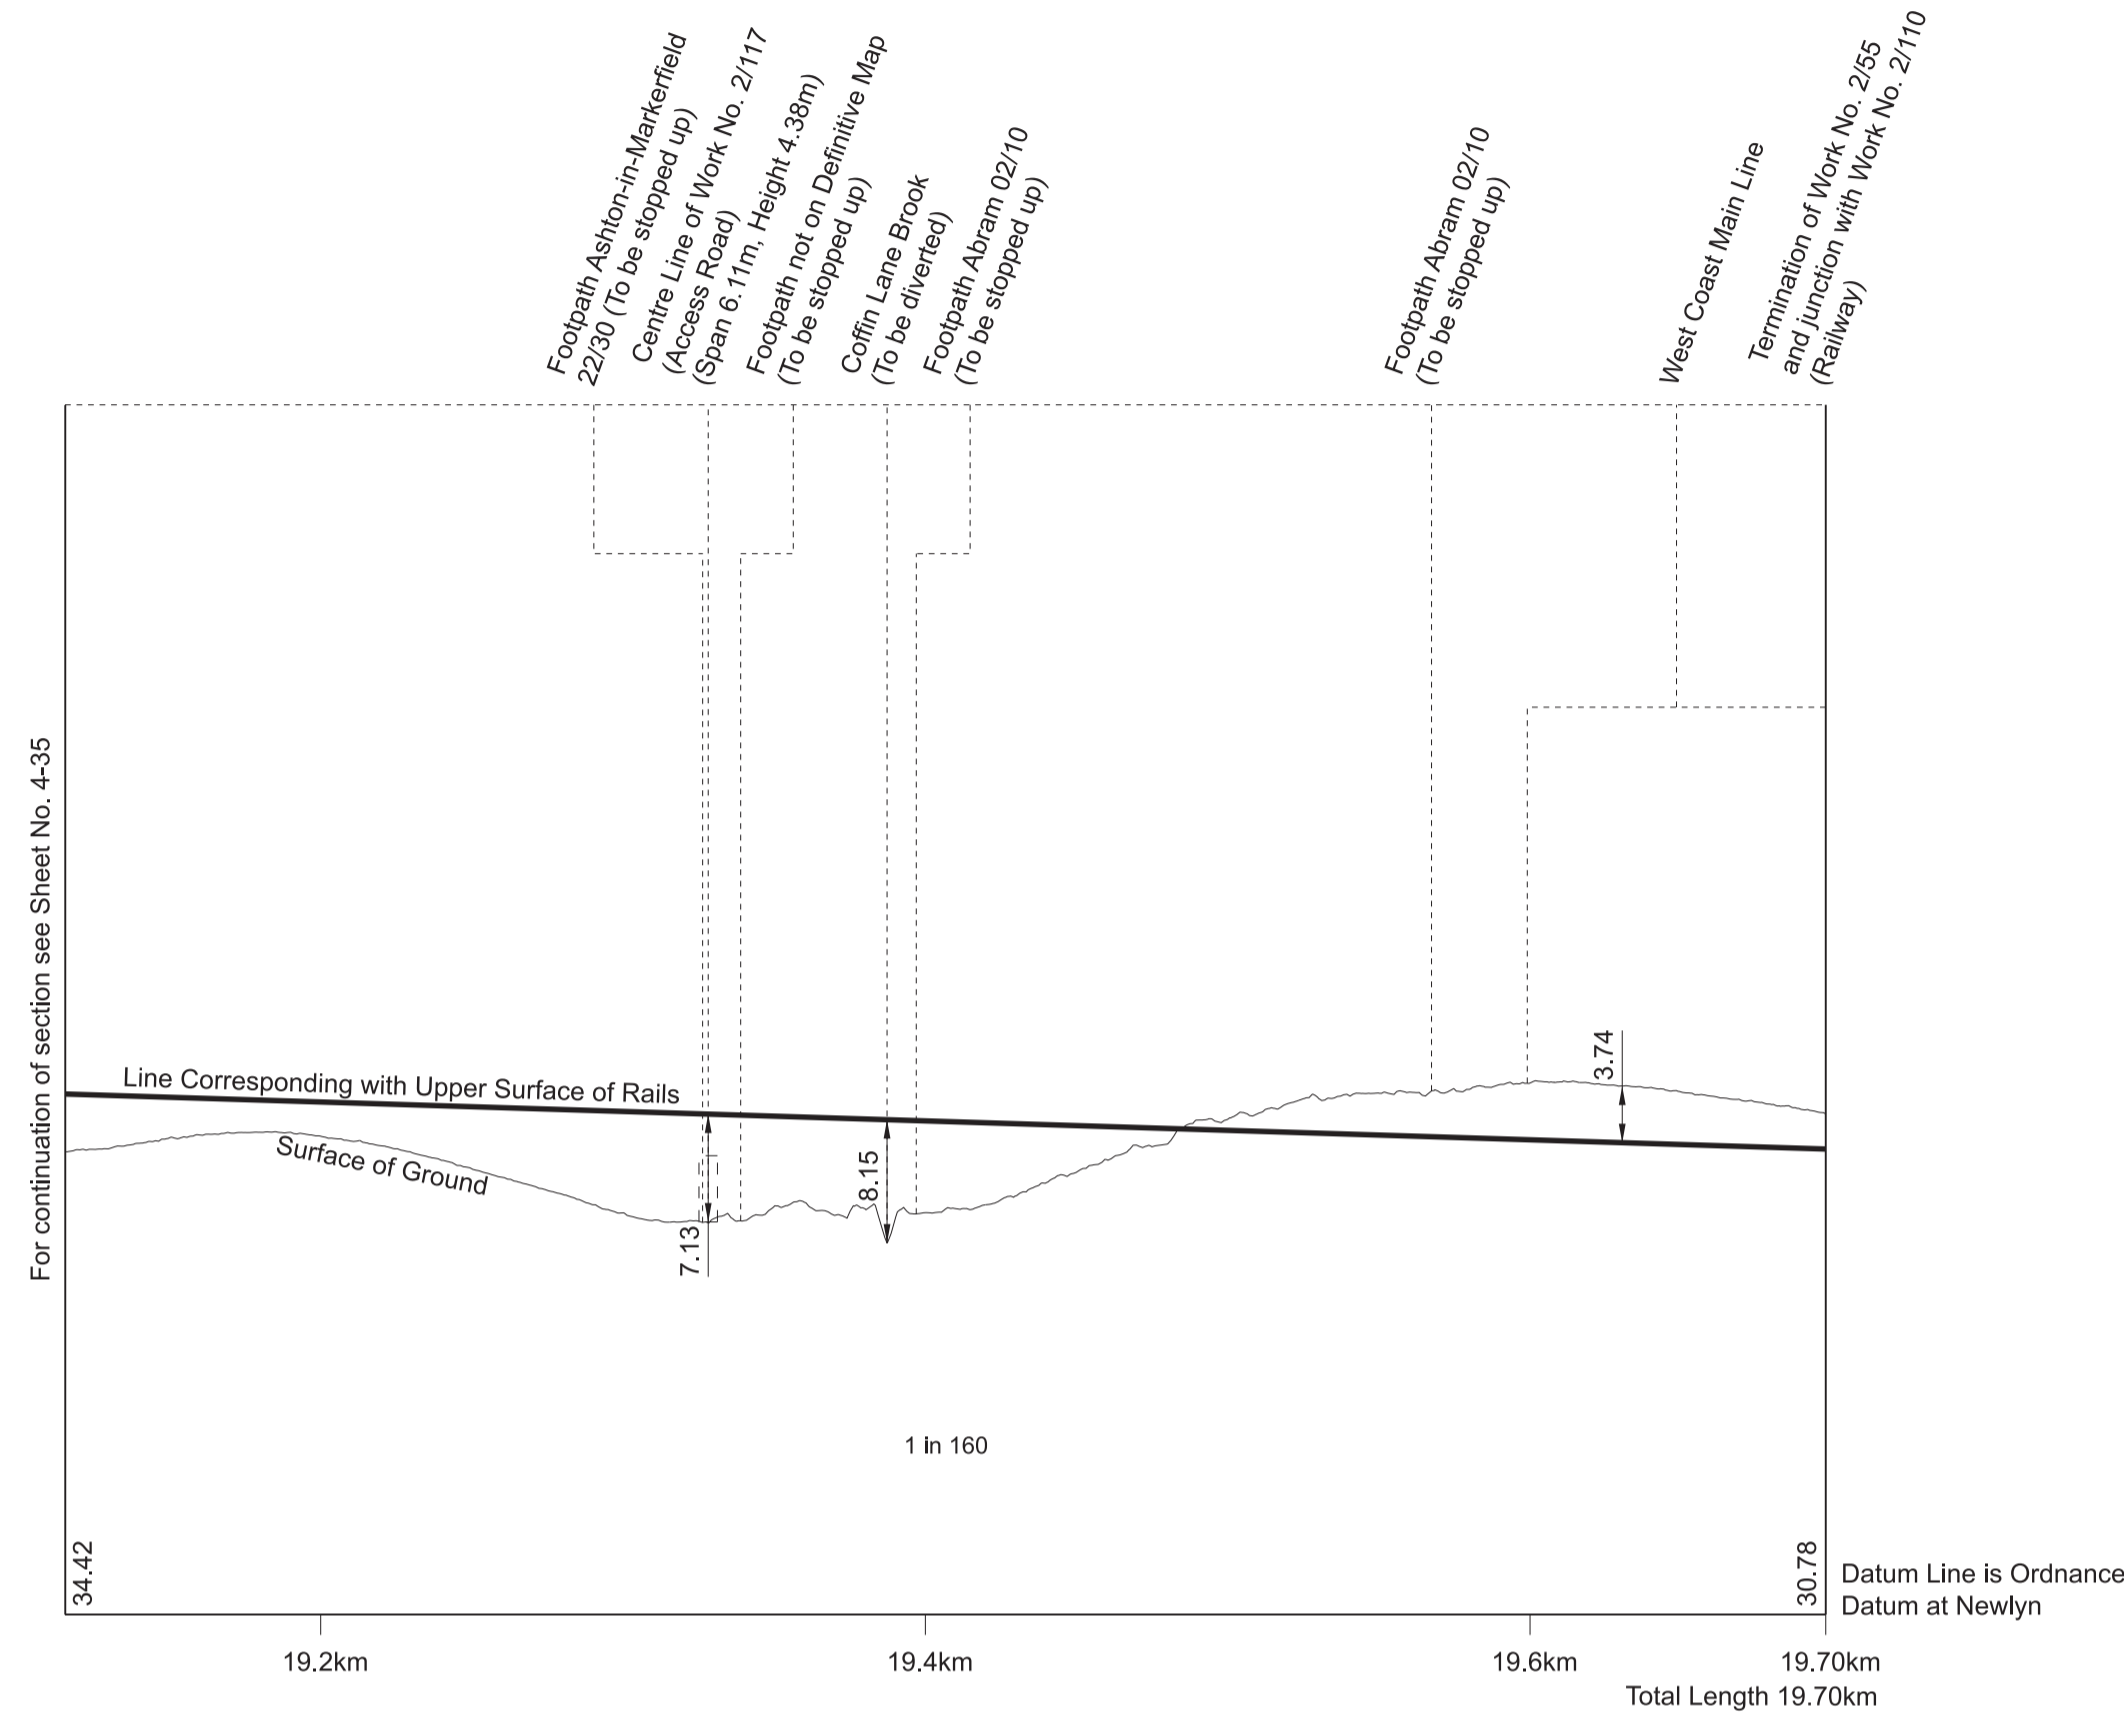


WORK No. 2/57
FOR PLAN OF WORK SEE SHEET No. 2-26

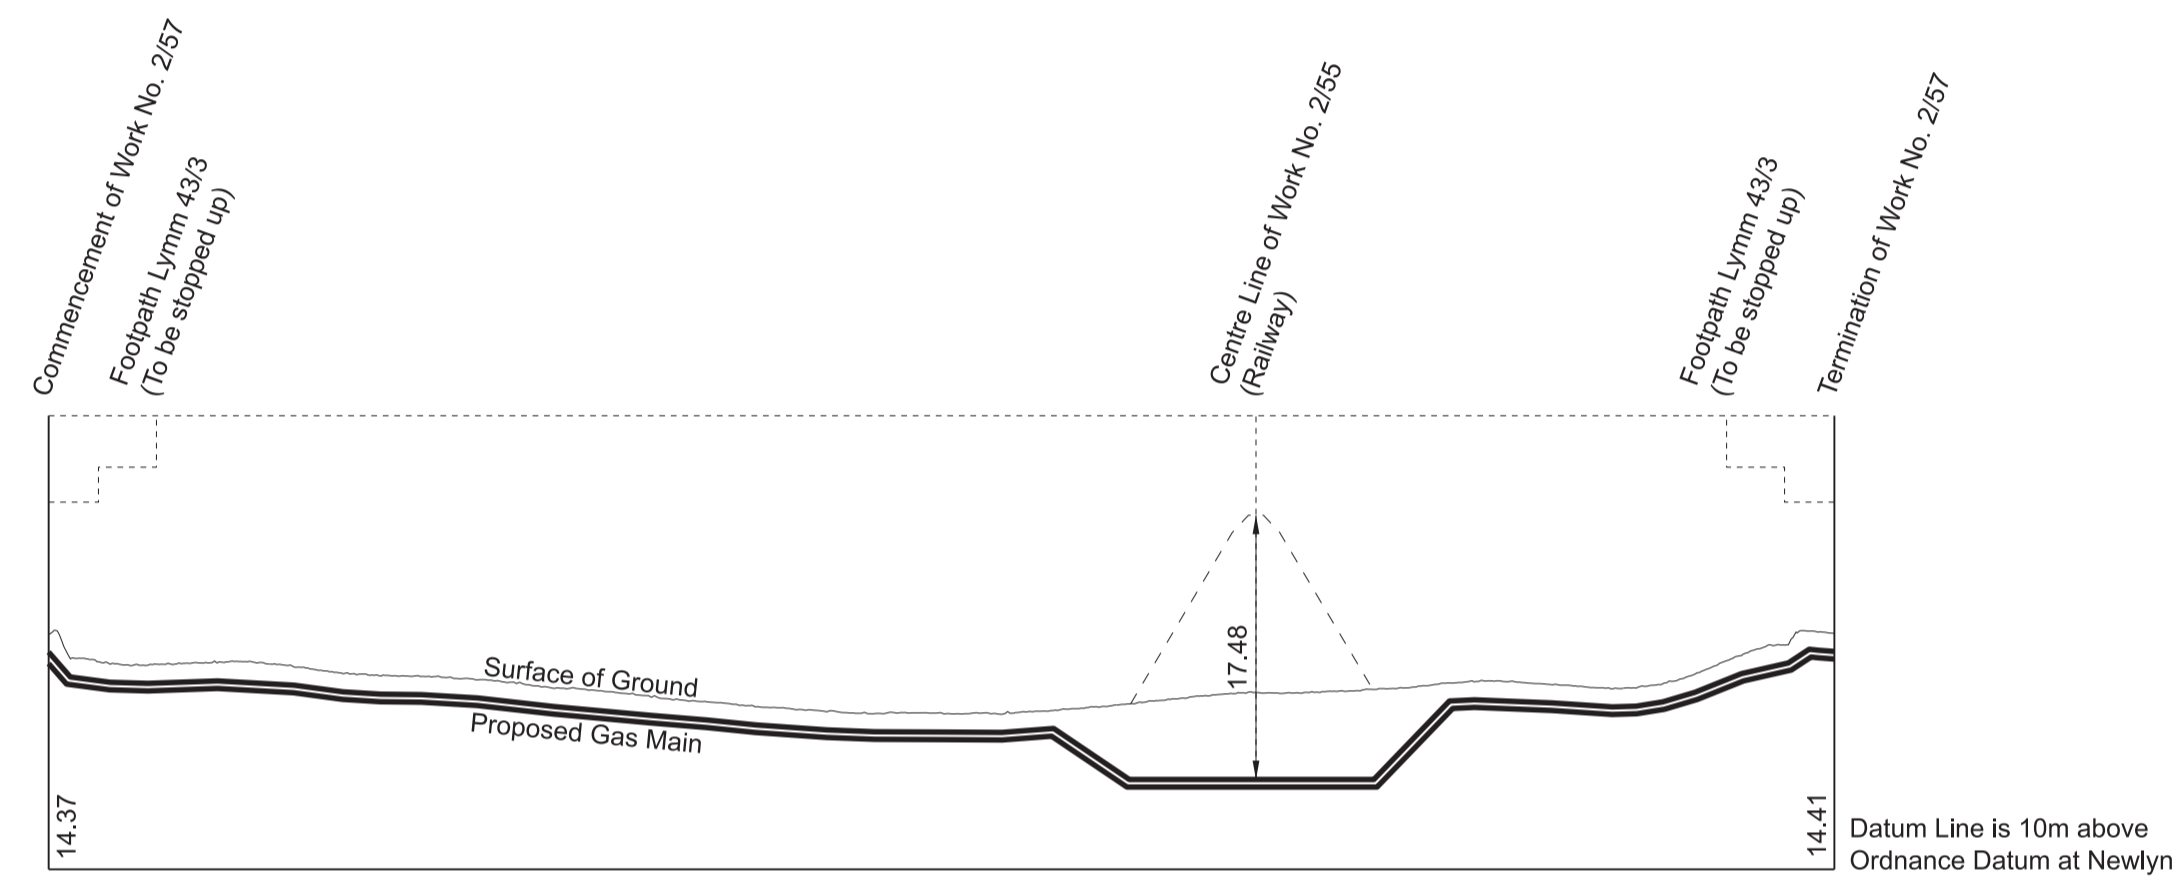


WORK No. 2/58
FOR PLAN OF WORK SEE SHEET No. 2-26

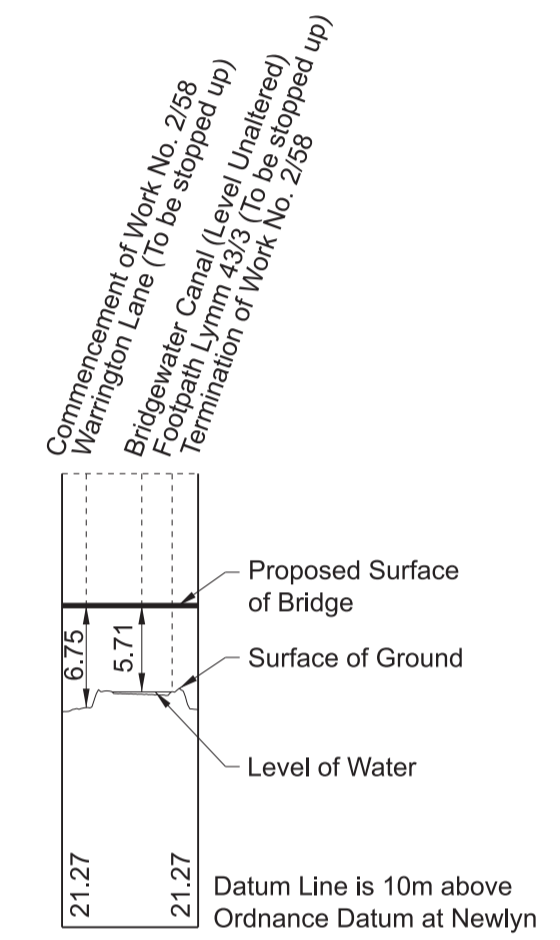


WORK No. 2/56
FOR PLAN OF WORK SEE SHEET No. 2-26

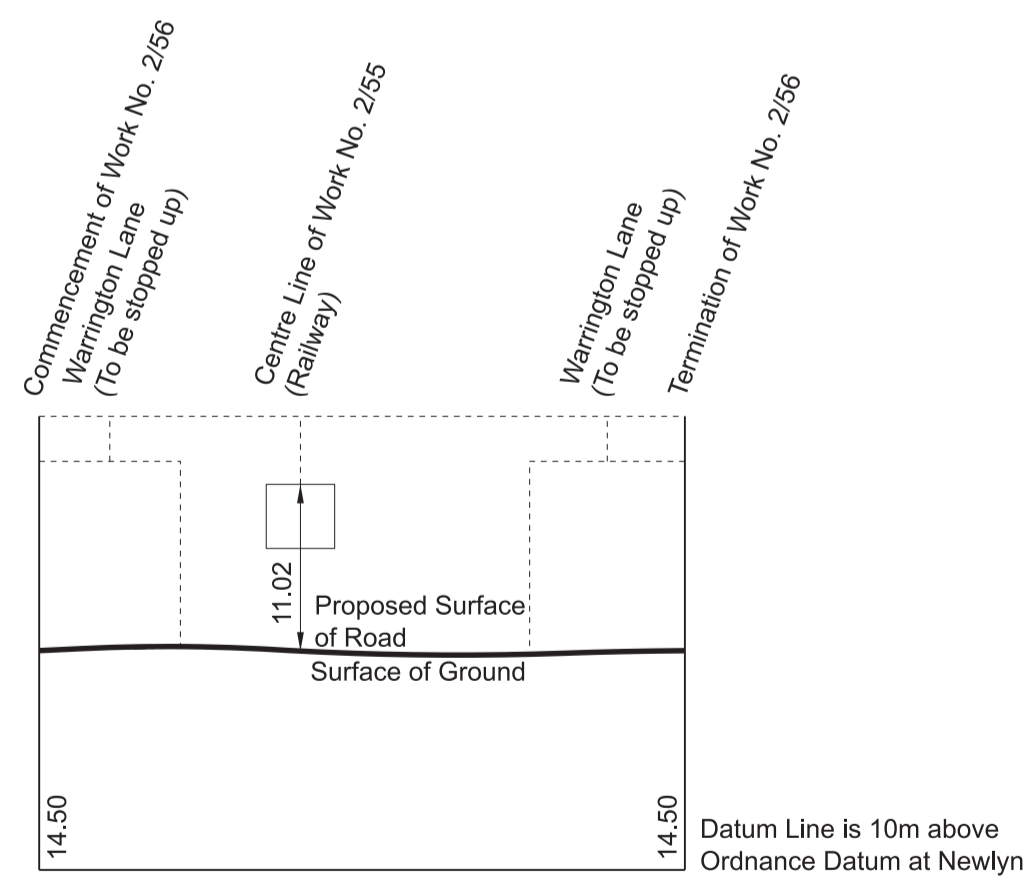




WORK No. 2/59
FOR PLAN OF WORK SEE SHEET No. 2-26

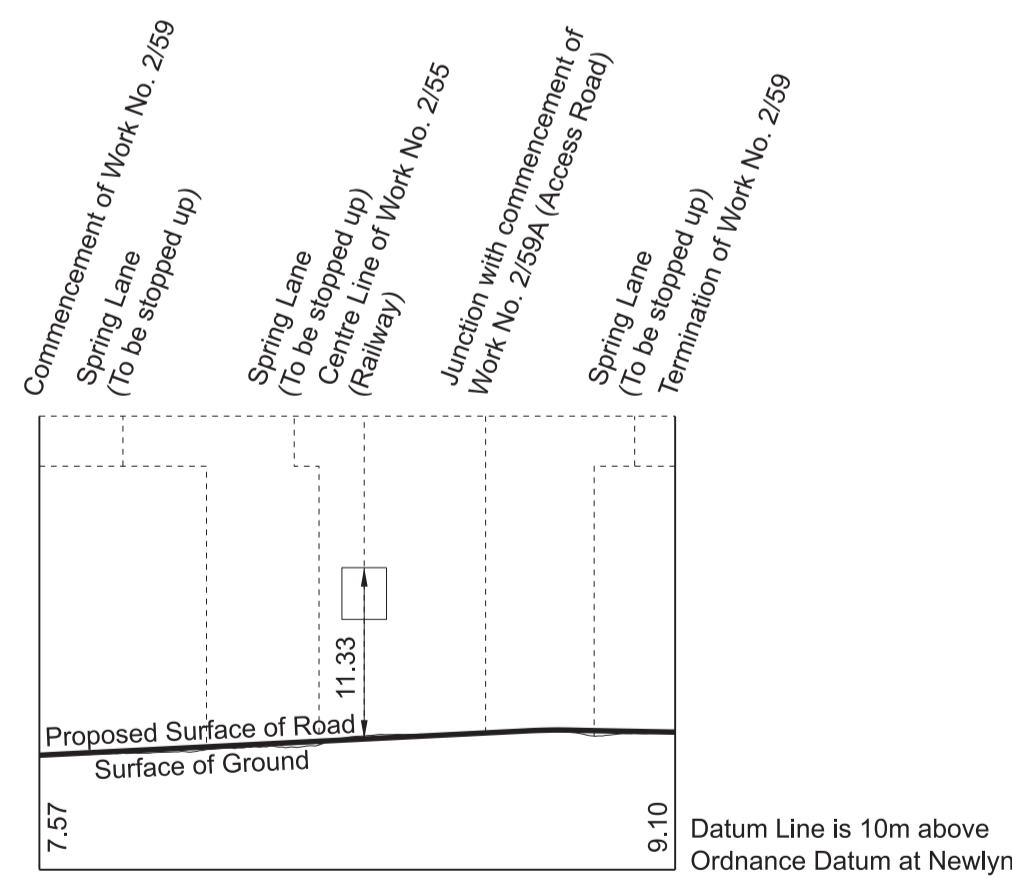

WORK No. 2/59A
FOR PLAN OF WORK SEE SHEET No. 2-26

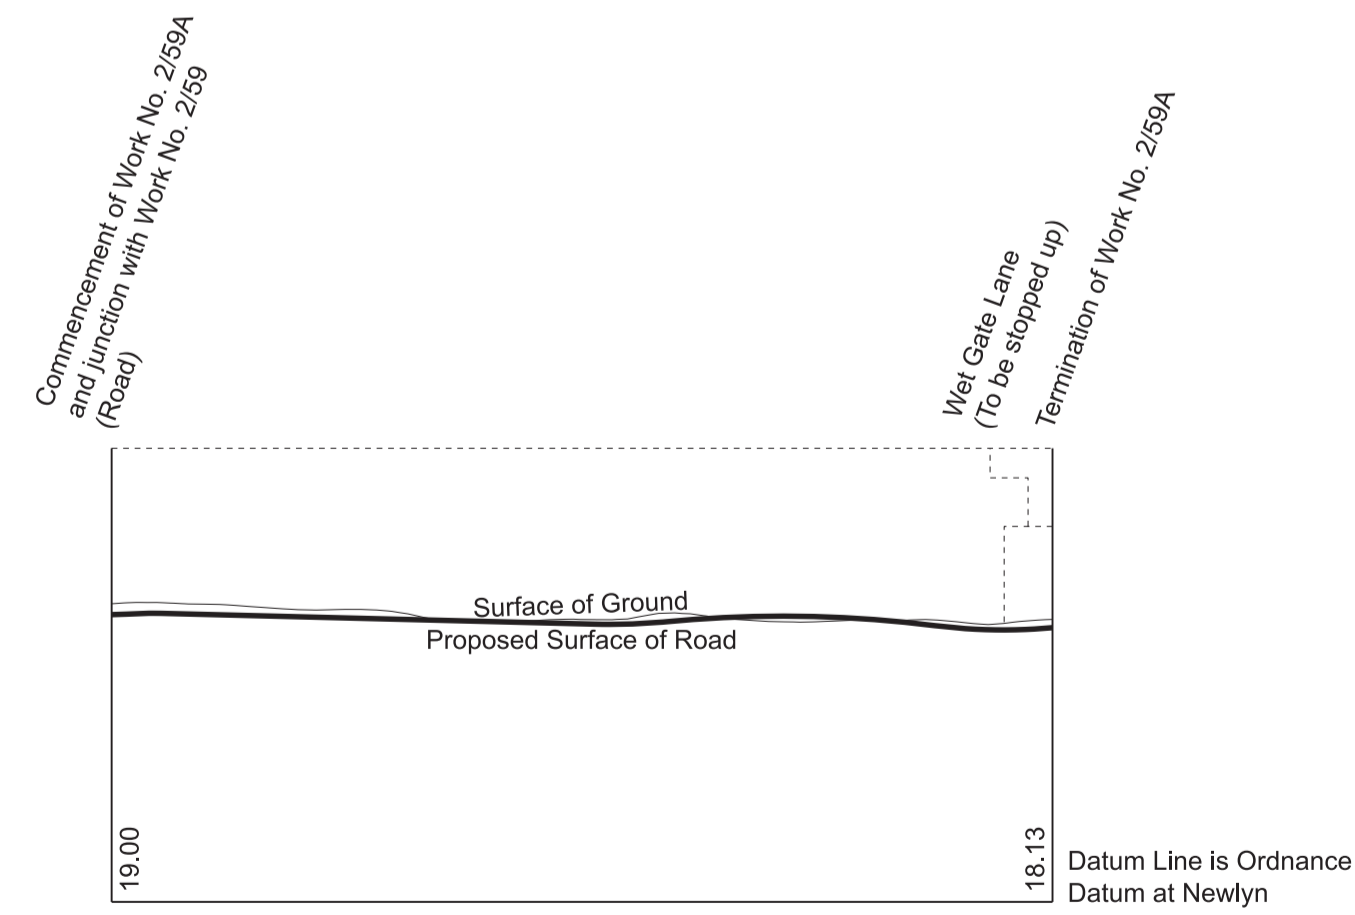


WORK No. 2/59B
FOR PLAN OF WORK SEE SHEET No. 2-26

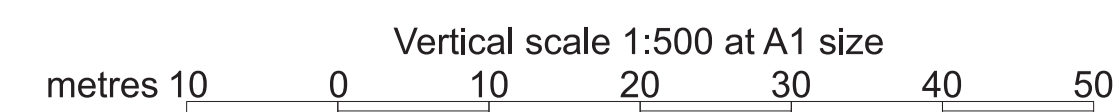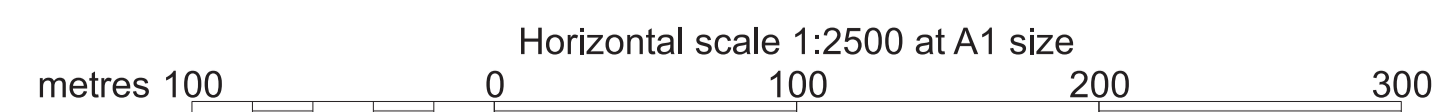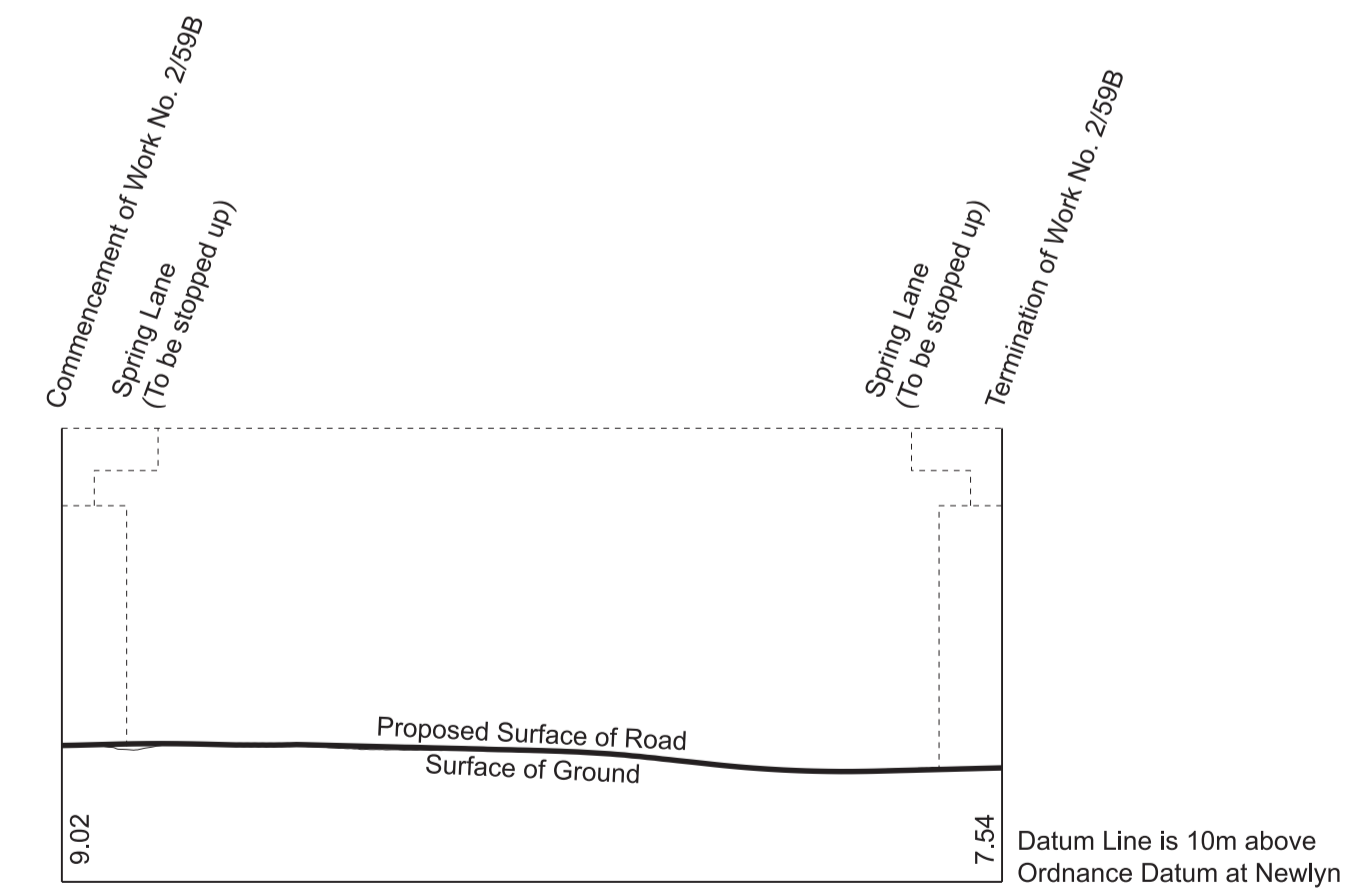


SECTIONS


WORK No. 2/60
FOR PLAN OF WORK SEE SHEET No. 2-26

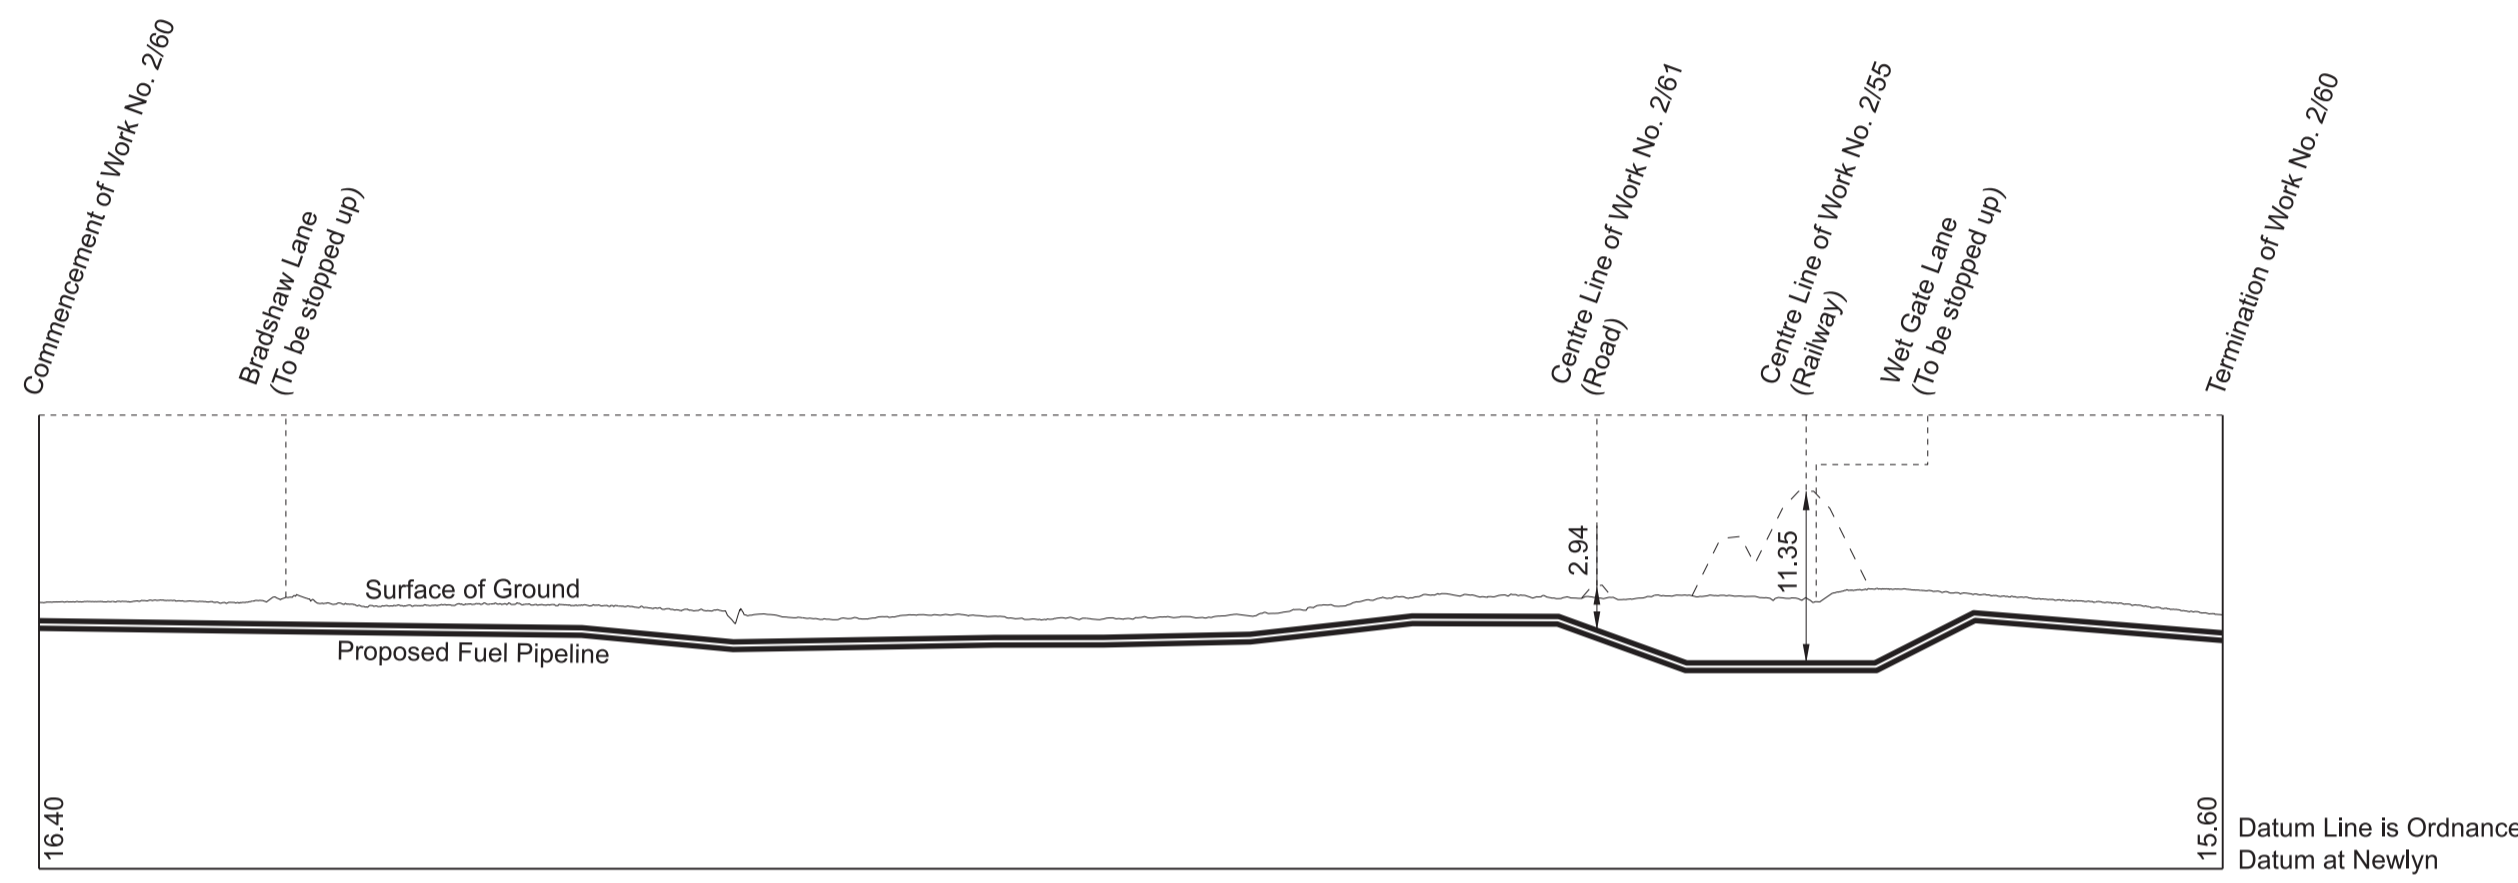


WORK No. 2/61
FOR PLAN OF WORK SEE SHEET No. 2-26

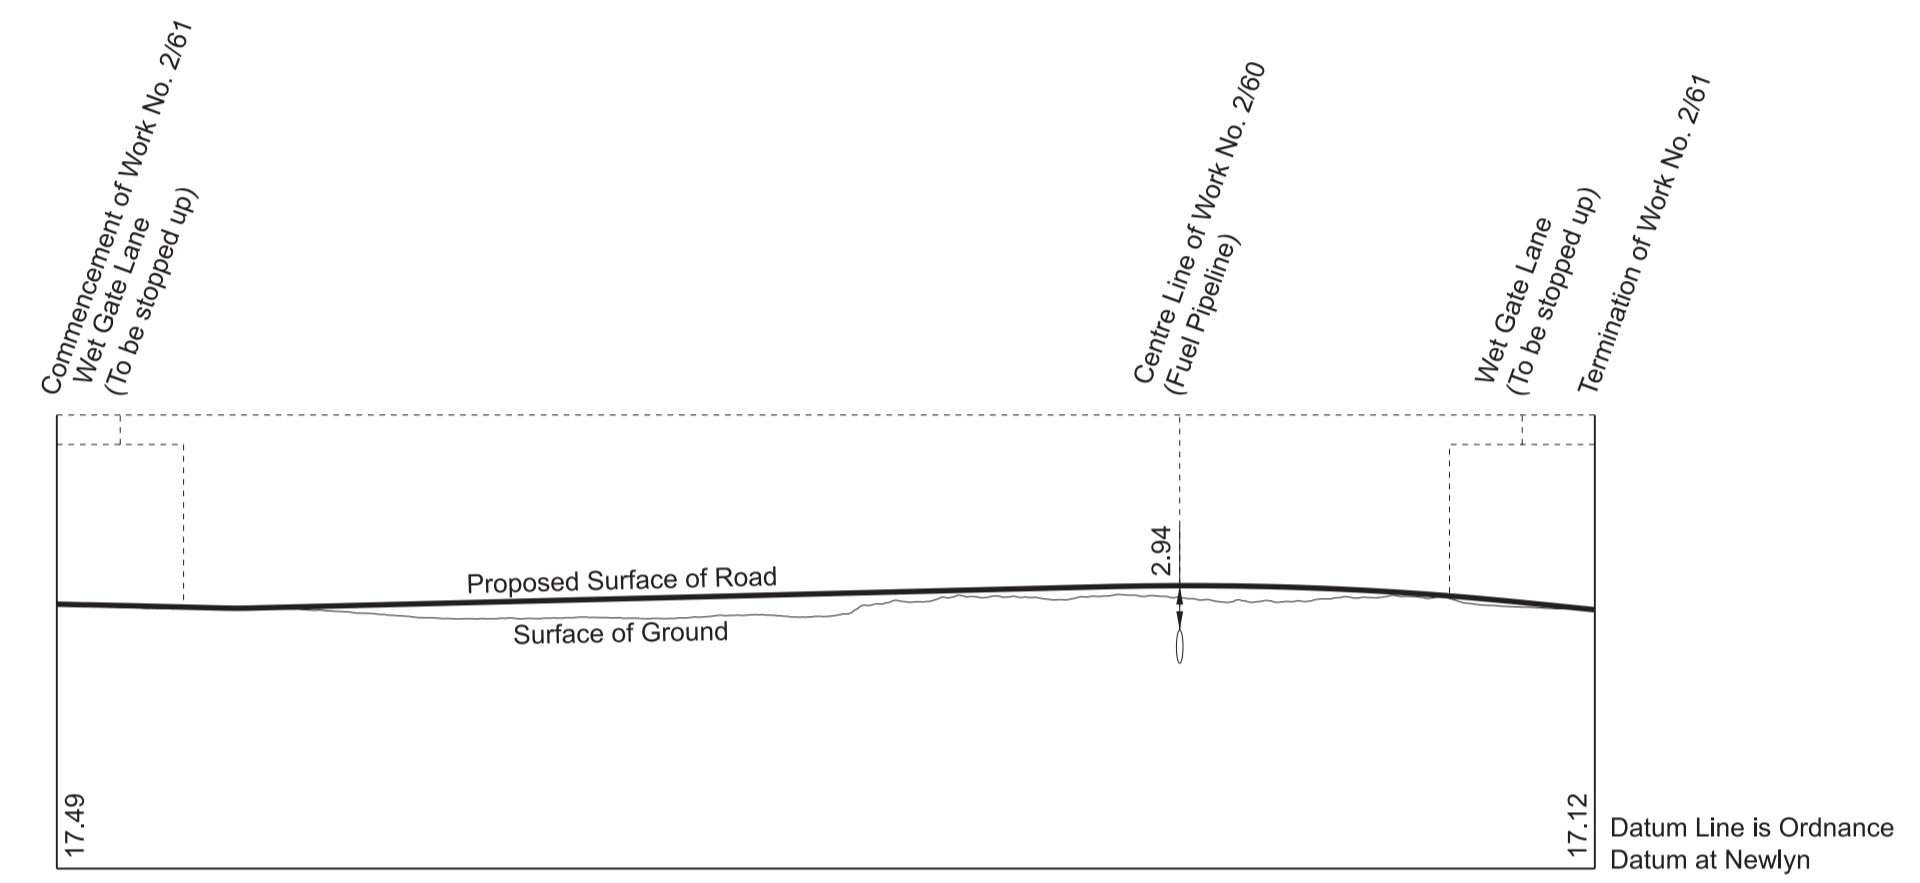


WORK No. 2/62
FOR PLAN OF WORK SEE SHEET No. 2-27

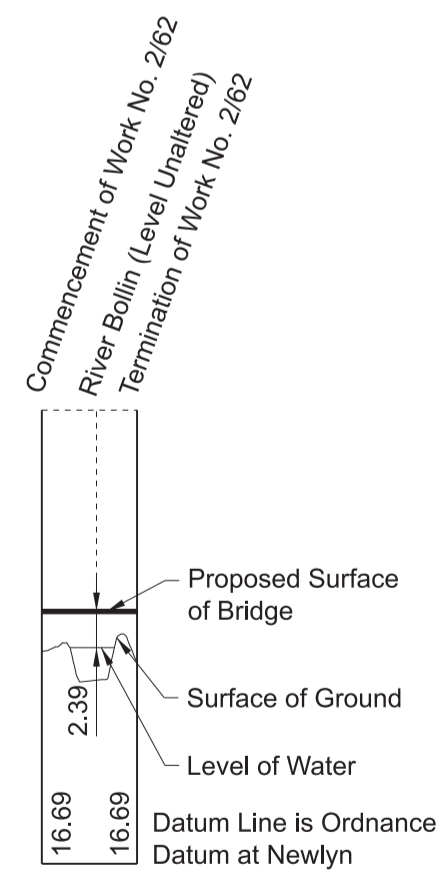




WORK No. 2/62A
FOR PLAN OF WORK SEE SHEET No. 2-27

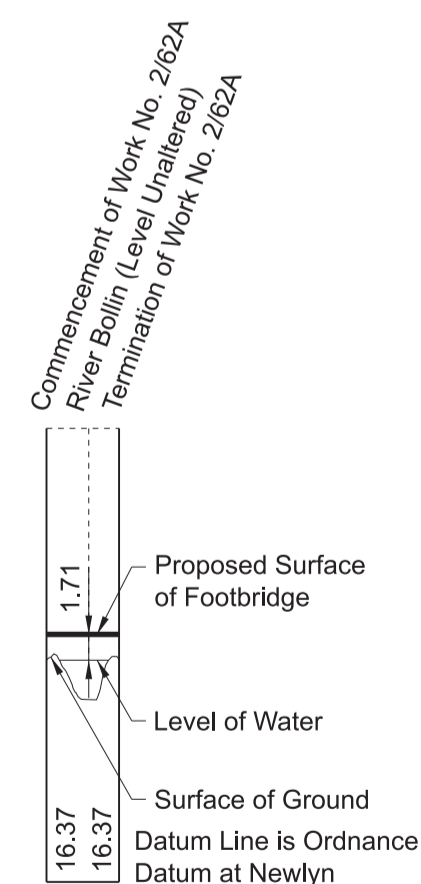

WORK No. 2/64
FOR PLAN OF WORK SEE SHEET No. 2-27

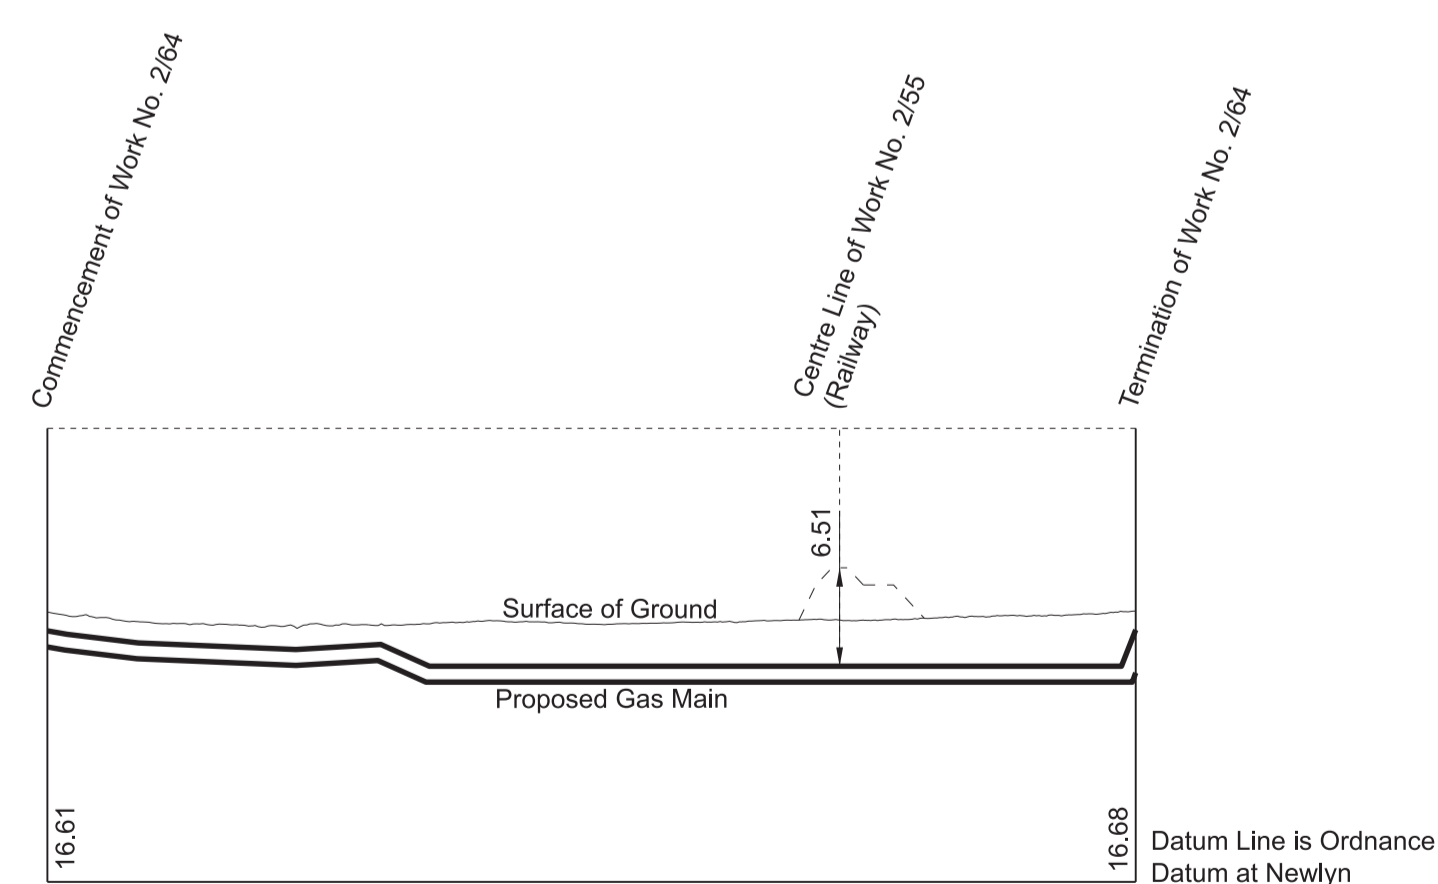

WORK No. 2/66
FOR PLAN OF WORK SEE SHEET No. 2-27

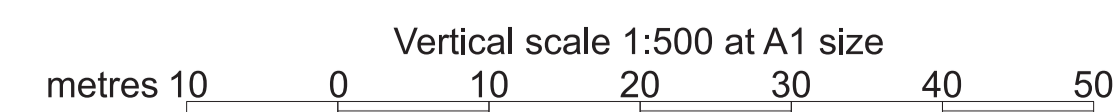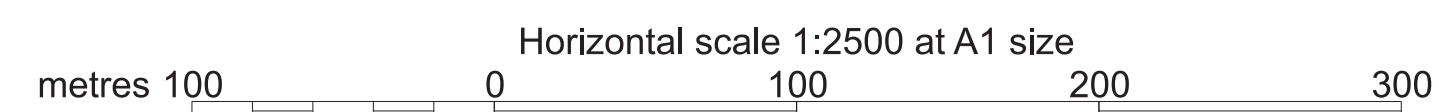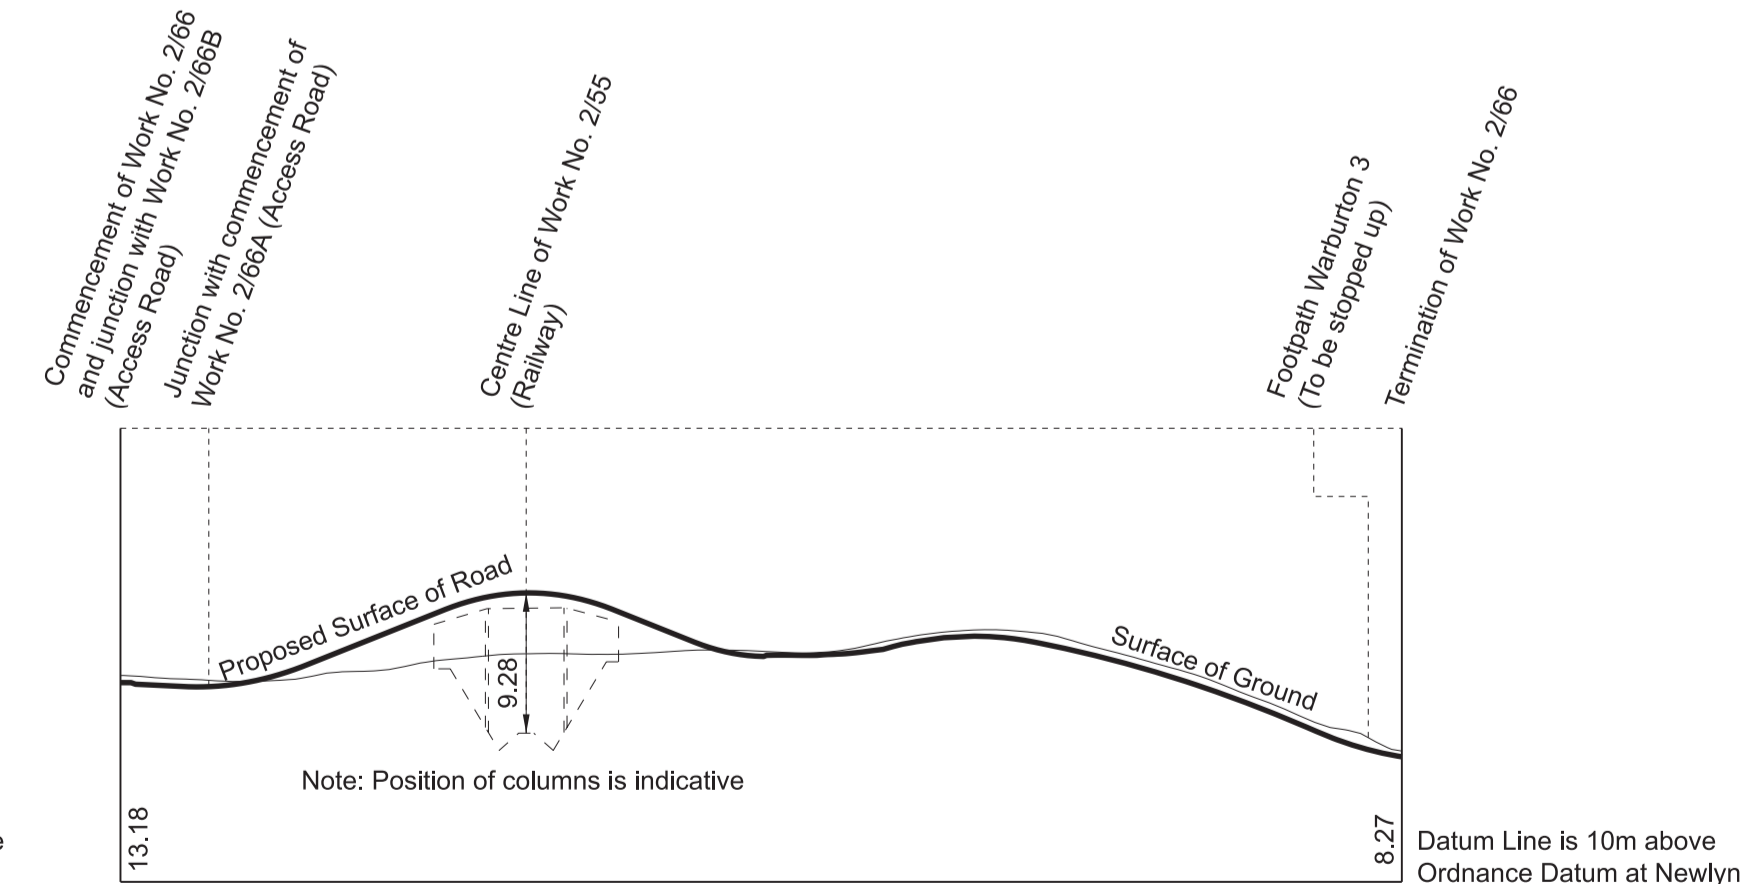


SECTIONS

IN PARLIAMENT - SESSION 2021-22


HIGH SPEED RAIL
(CREWE - MANCHESTER)

Work No. 2/65 (Gas Main)
Works Nos. 2/66A, 2/66B (Access Roads)
Works Nos. 2/67, 2/68 (Roads)


WORK No. 2/65
FOR PLAN OF WORK SEE SHEET No. 2-27

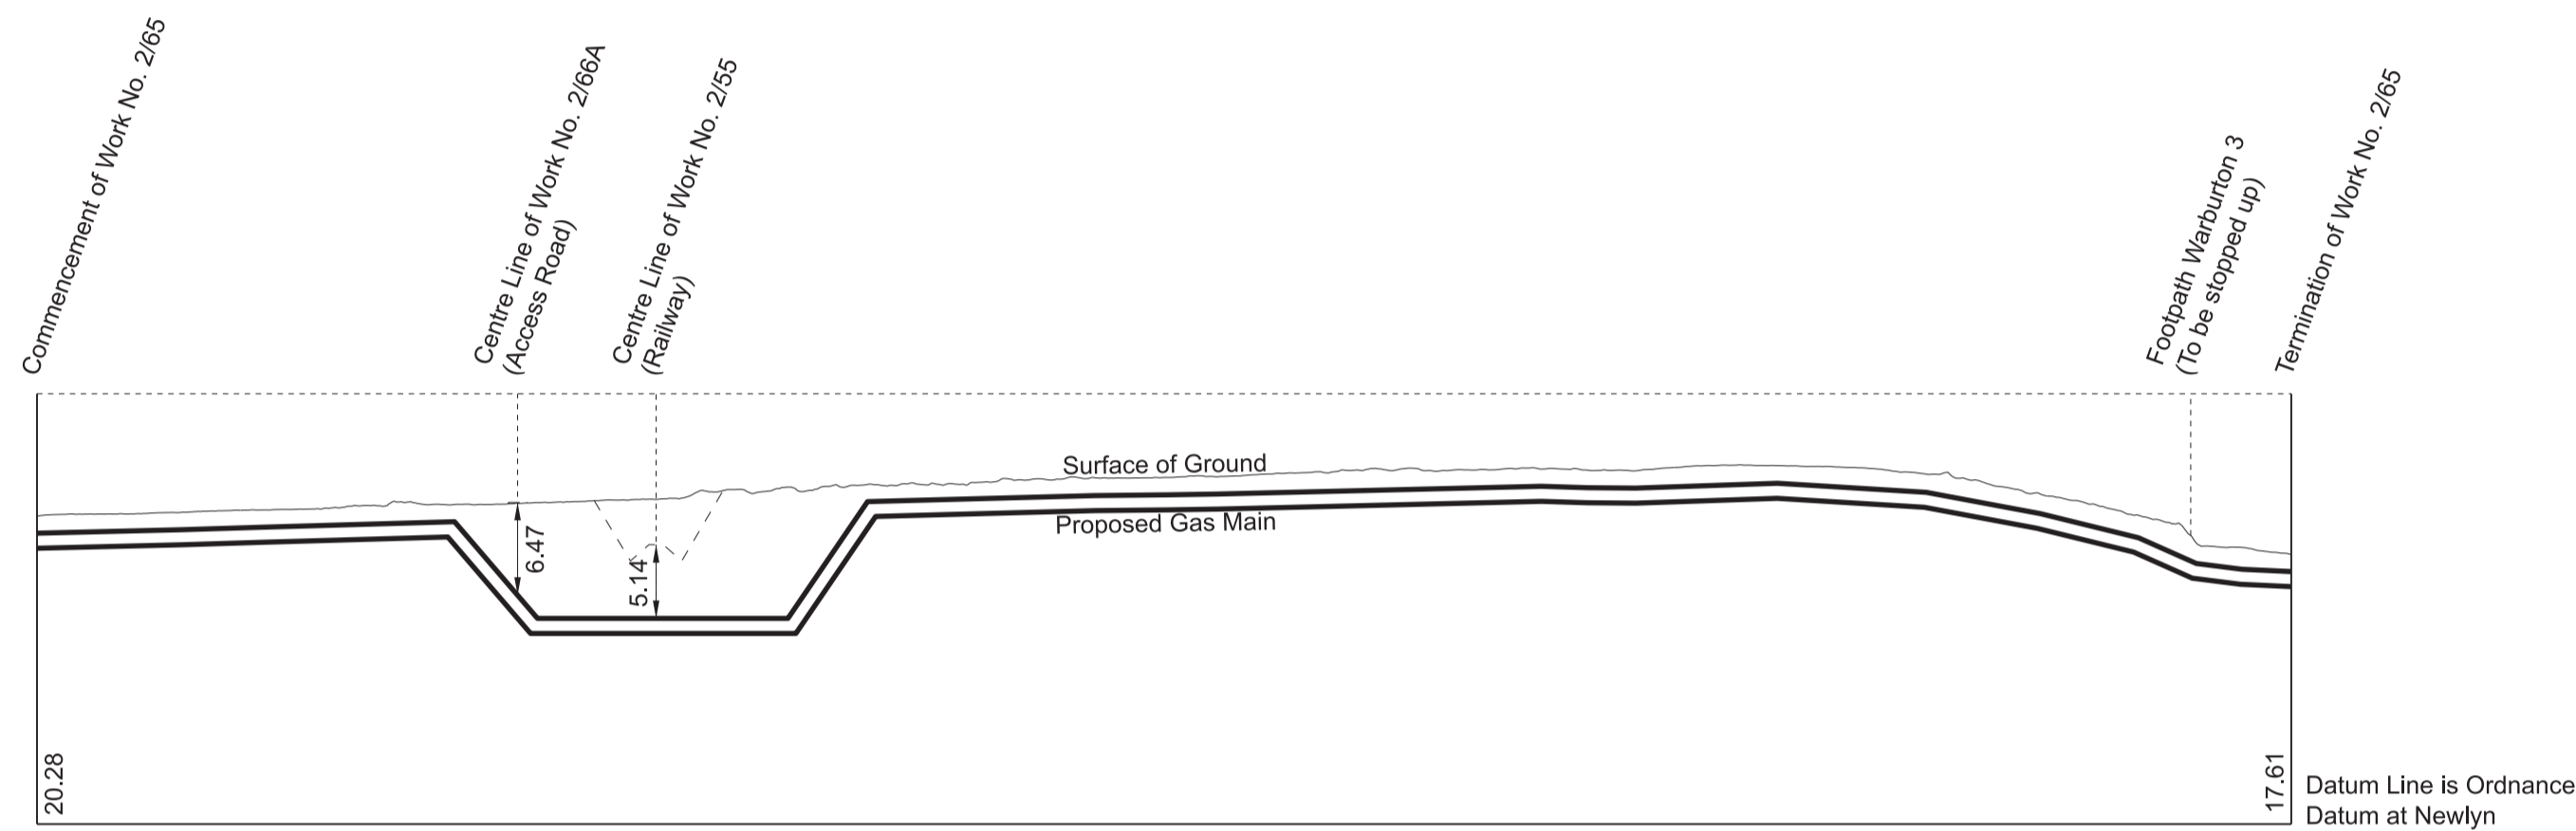


WORK No. 2/66A
FOR PLAN OF WORK SEE SHEET No. 2-27

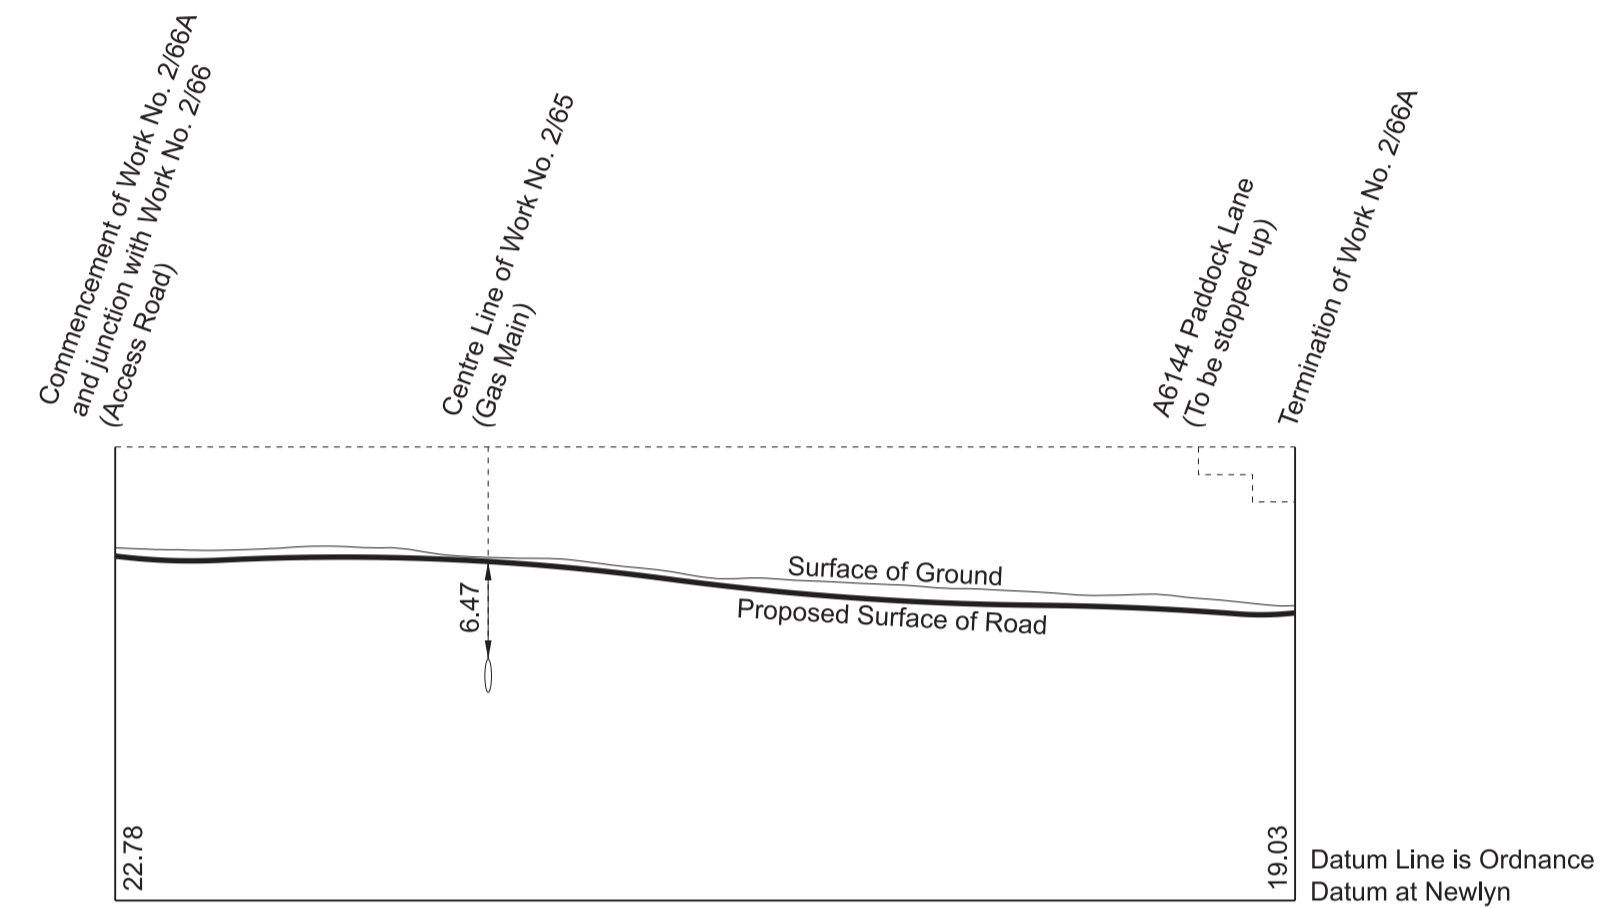




WORK No. 2/66B
FOR PLAN OF WORK SEE SHEET No. 2-27

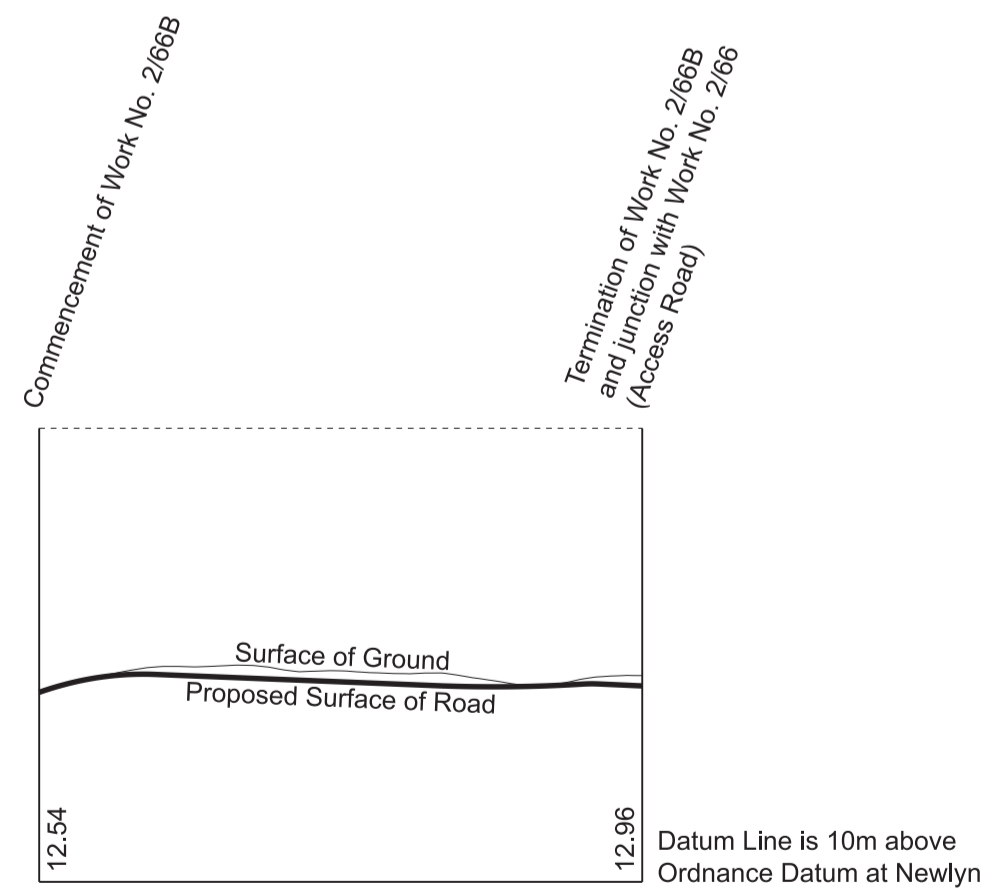

WORK No. 2/67
FOR PLAN OF WORK SEE SHEET No. 2-27

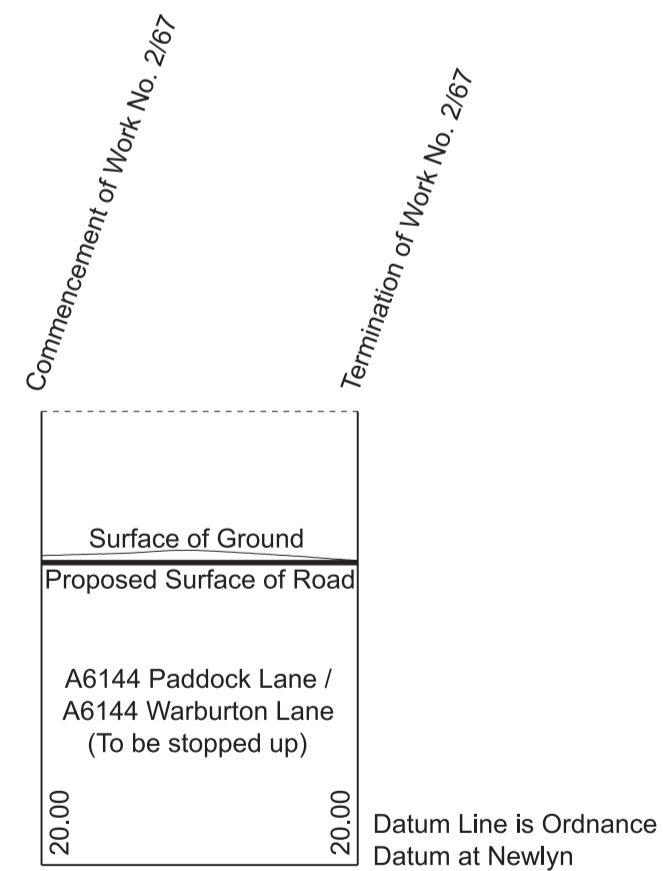

WORK No. 2/68
FOR PLAN OF WORK SEE SHEET Nos. 2-27 and 2-28

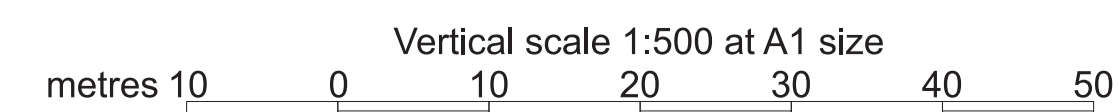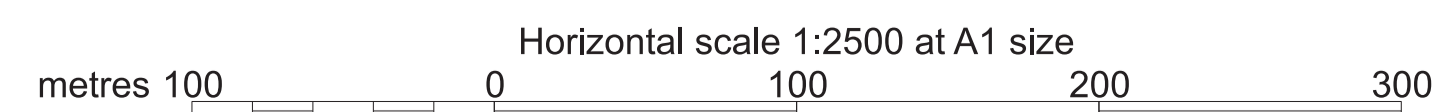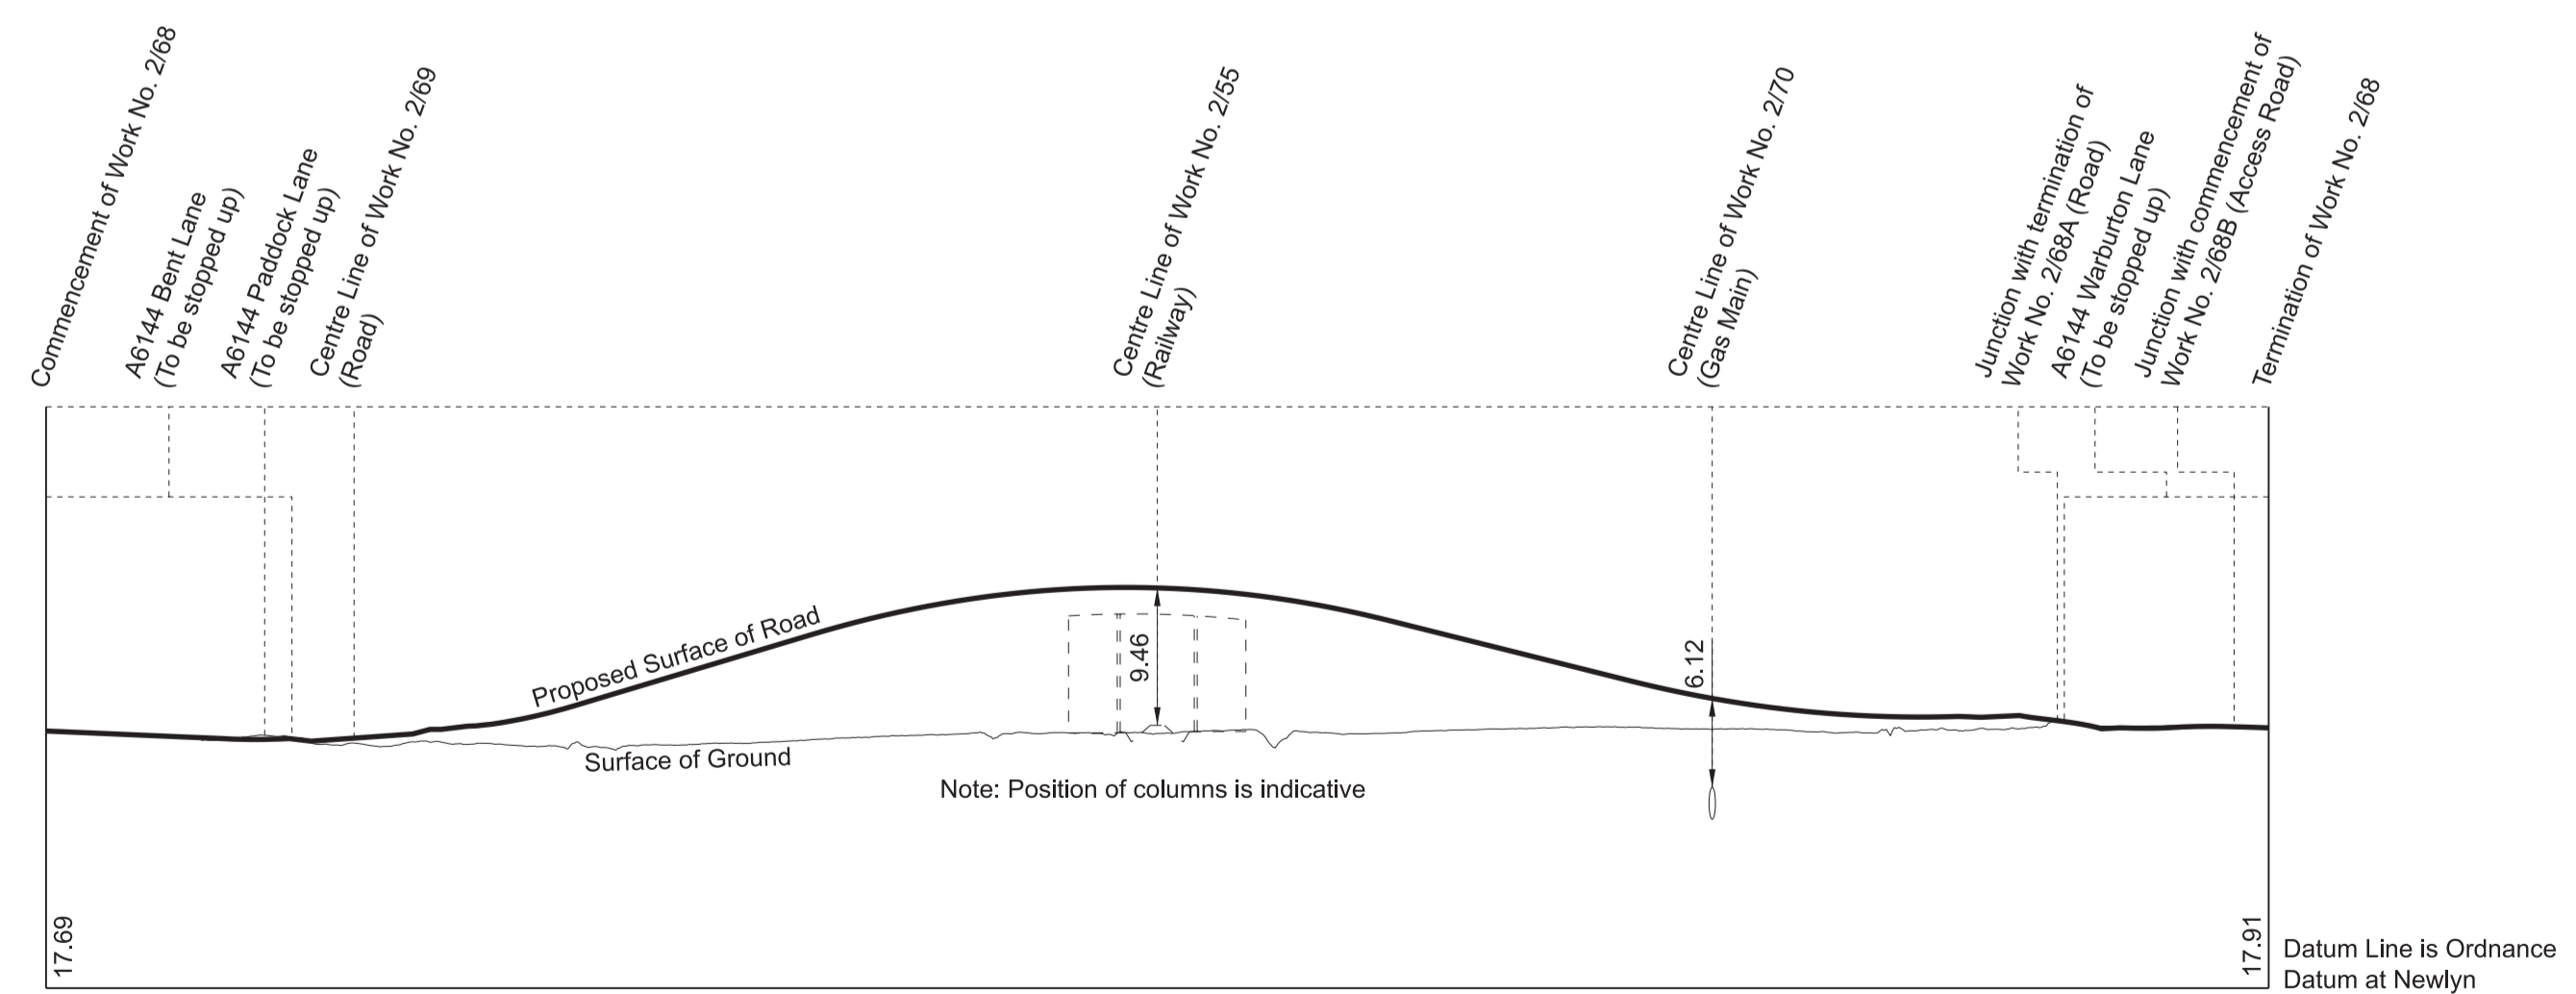


SECTIONS

IN PARLIAMENT - SESSION 2021-22


HIGH SPEED RAIL
(CREWE - MANCHESTER)

Work Nos. 2/68A, 2/69 (Roads)
Work Nos. 2/68B, 2/69A (Access Roads)
Work Nos. 2/70, 2/71 (Gas Mains)
Work Nos. 2/72, 2/73 (Temporary Bridges)
Work No. 2/73A (Temporary Footbridge)
Work No. 2/74 (Canal/River Narrowing)


WORK No. 2/68A
FOR PLAN OF WORK SEE SHEET Nos. 2-27 and 2-28

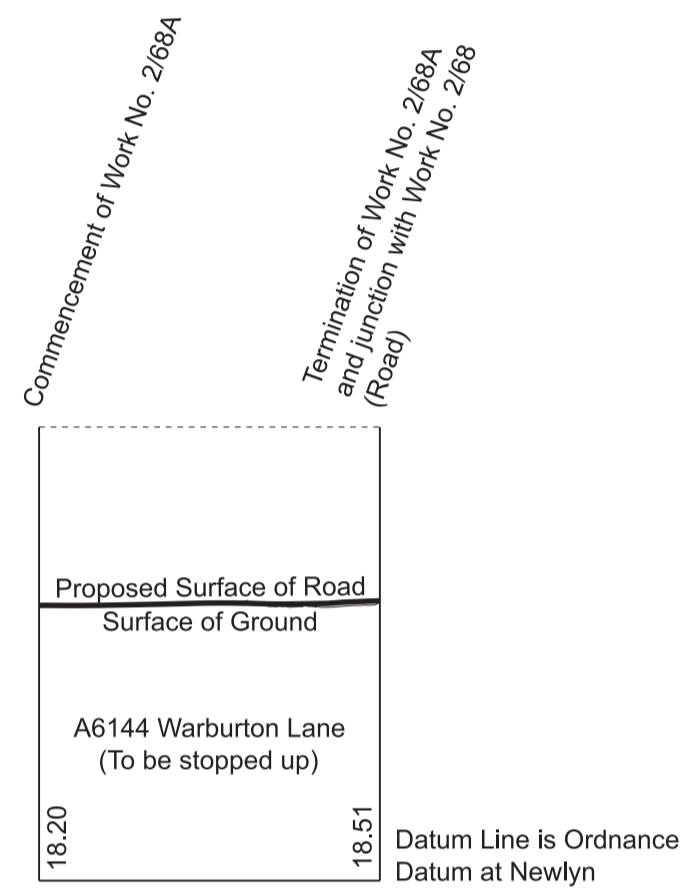


WORK No. 2/68B
FOR PLAN OF WORK SEE SHEET No. 2-28

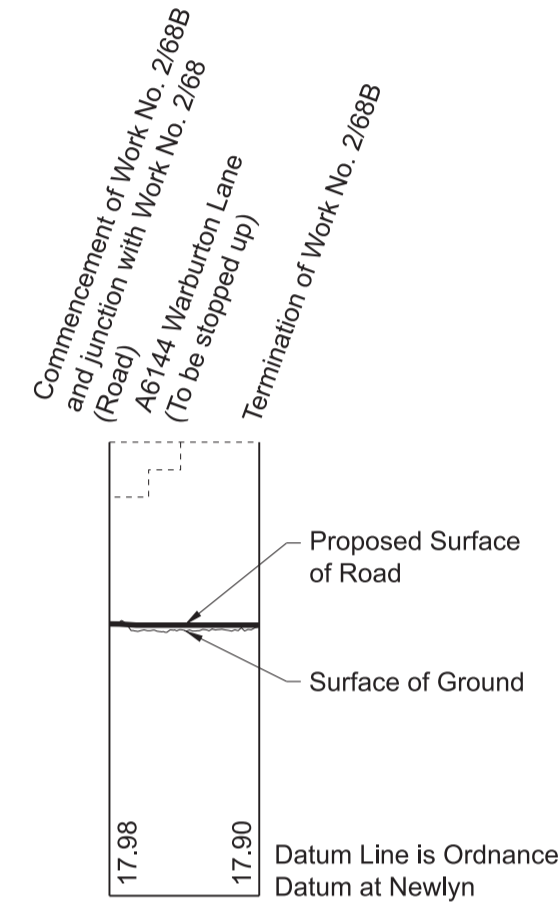


WORK No. 2/69
FOR PLAN OF WORK SEE SHEET No. 2-27

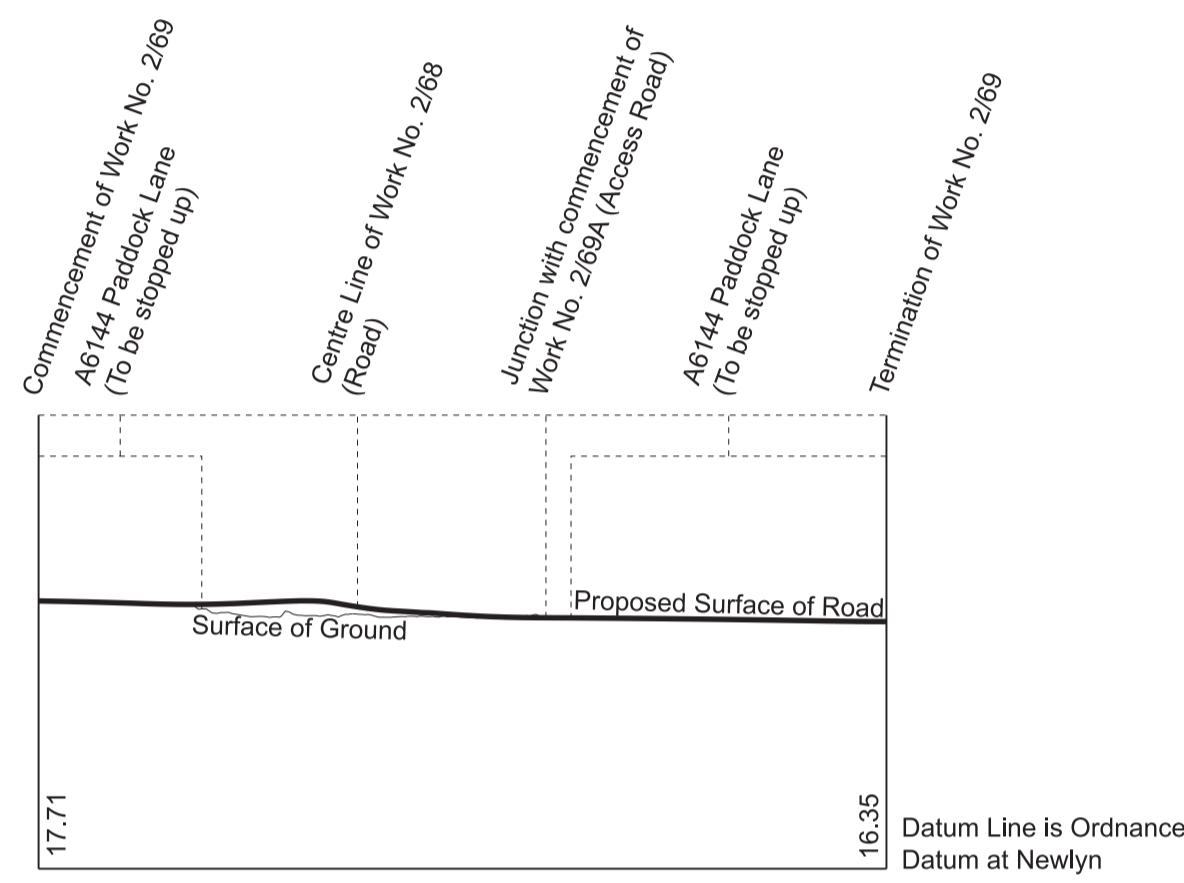


WORK No. 2/70
FOR PLAN OF WORK SEE SHEET Nos. 2-27 and 2-28

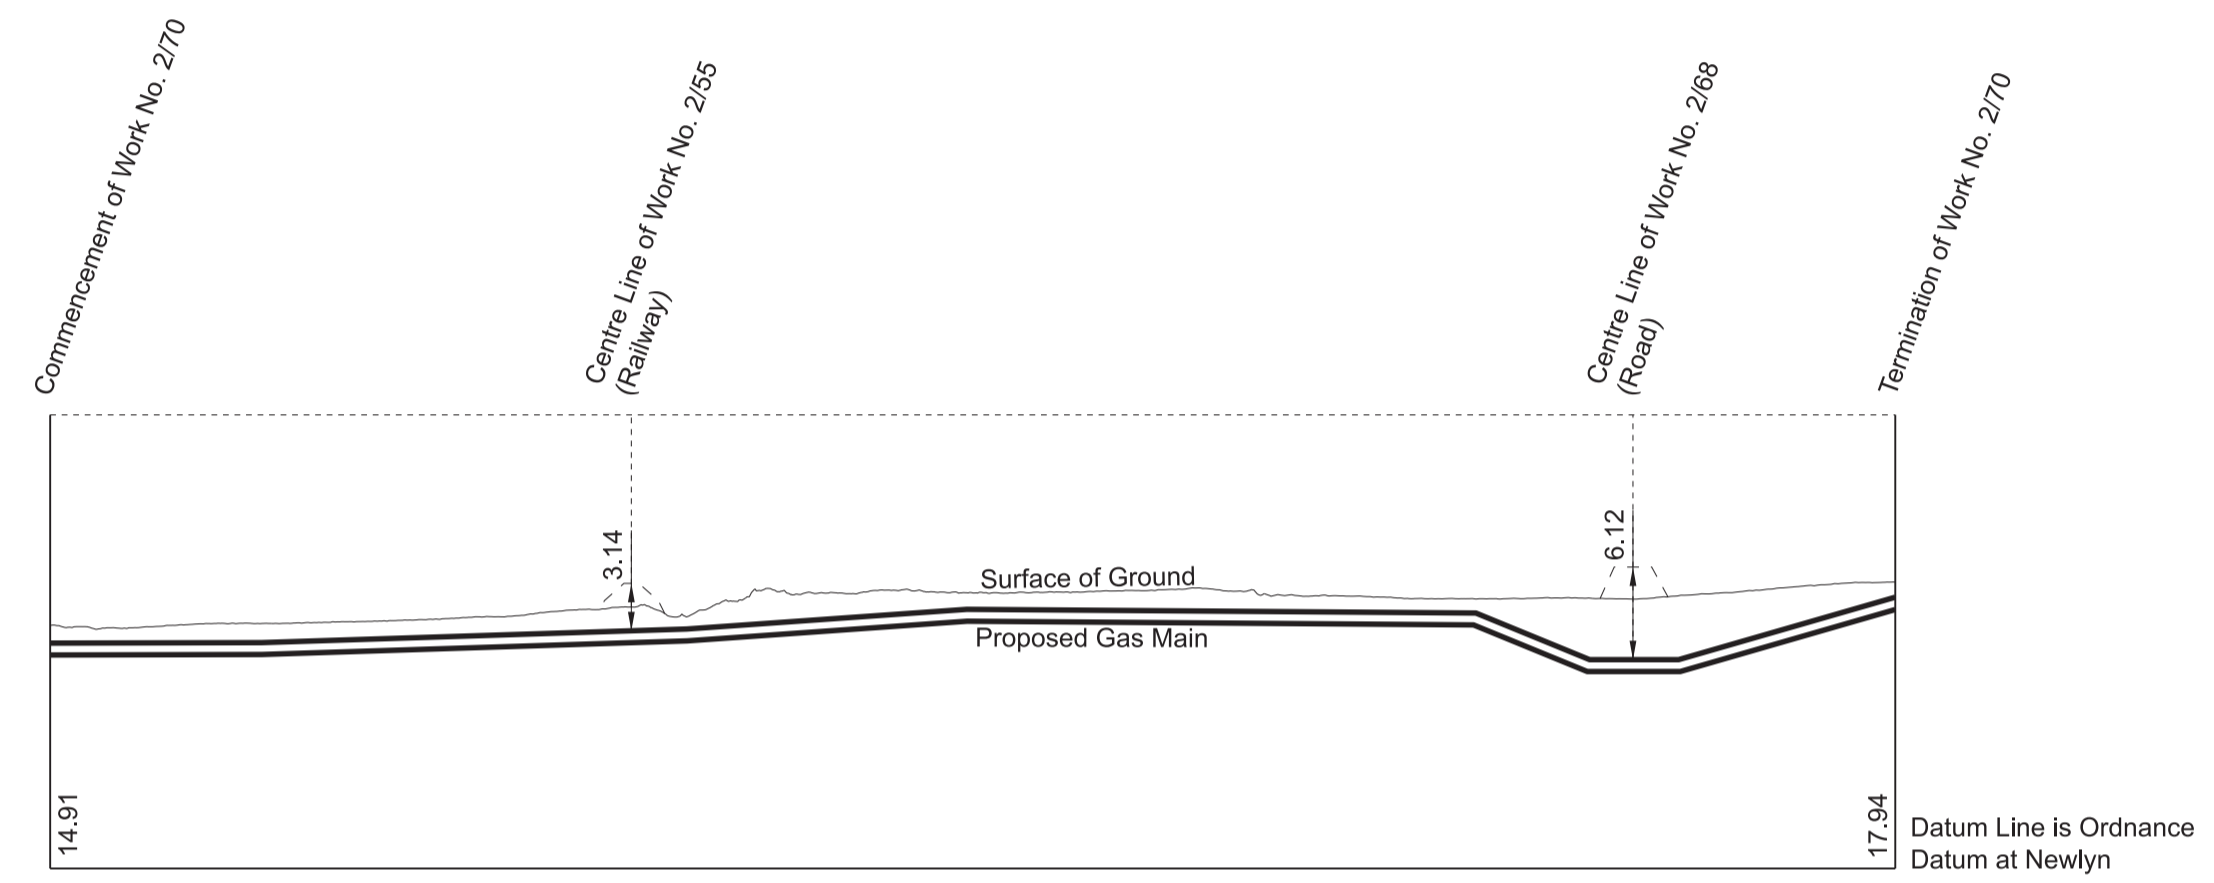


WORK No. 2/71
FOR PLAN OF WORK SEE SHEET No. 2-28

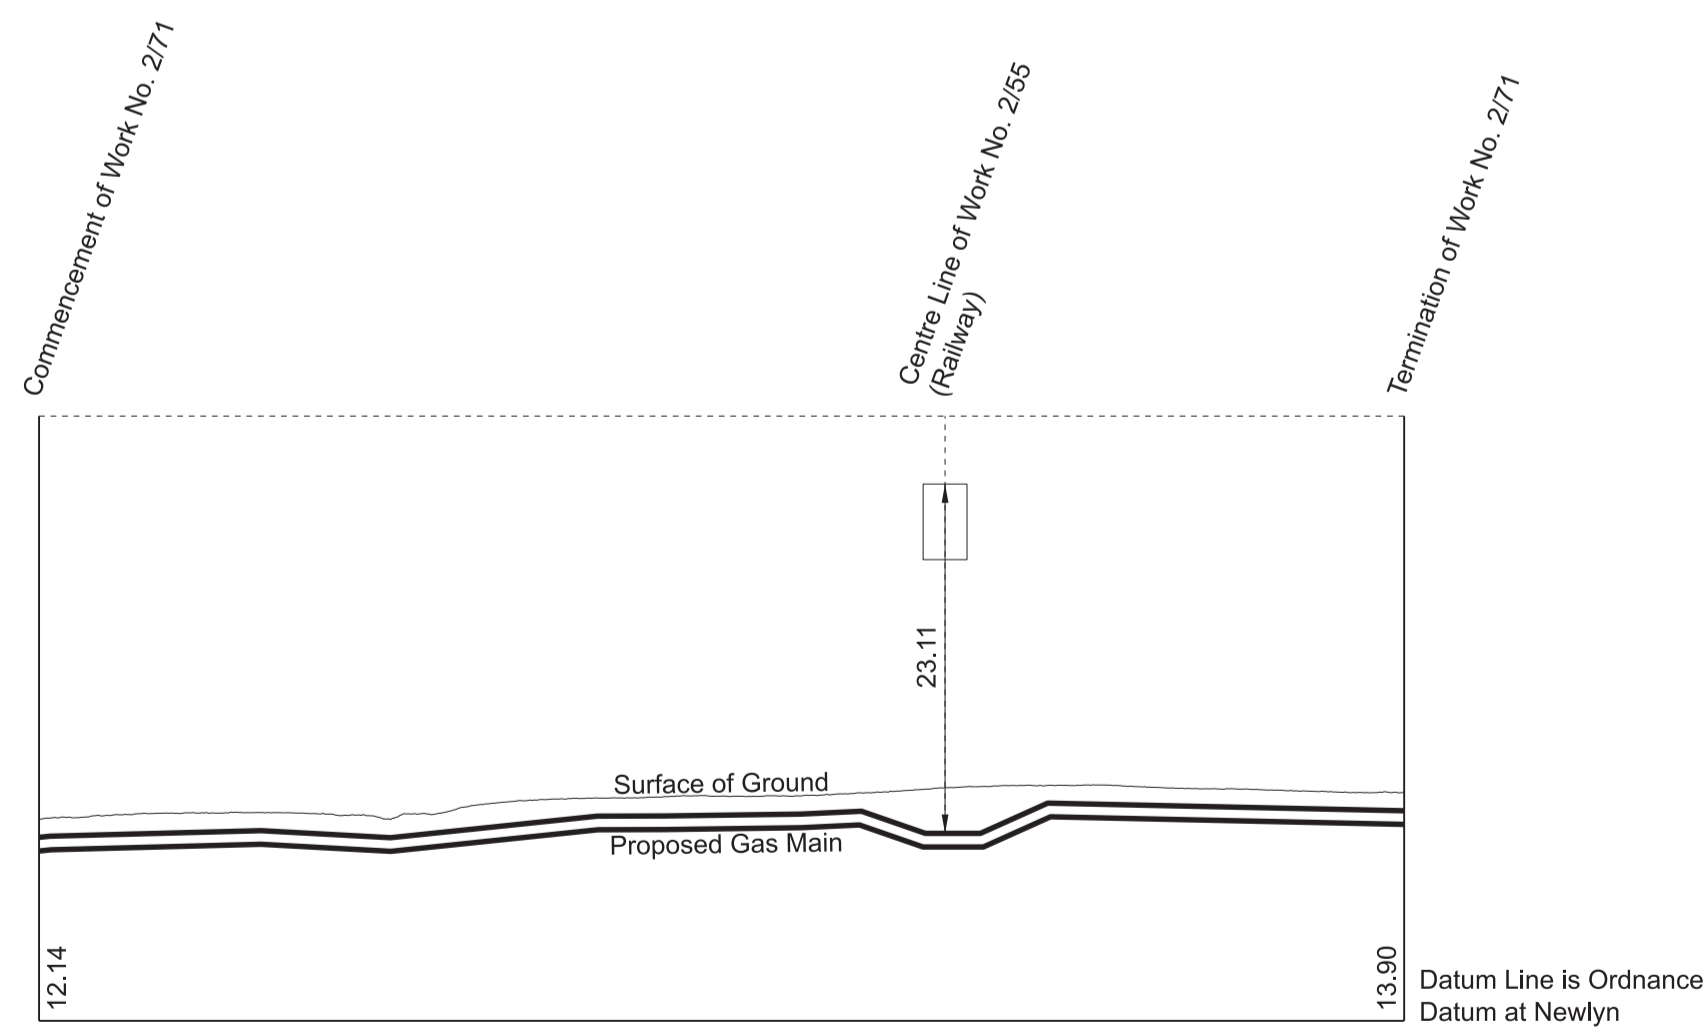


WORK No. 2/69A
FOR PLAN OF WORK SEE SHEET No. 2-27

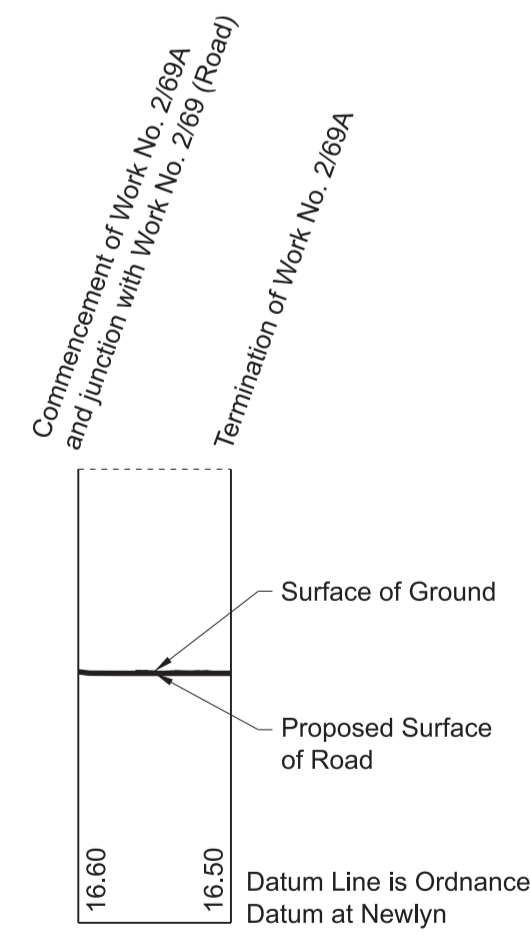


WORK No. 2/72
FOR PLAN OF WORK SEE SHEET No. 2-28

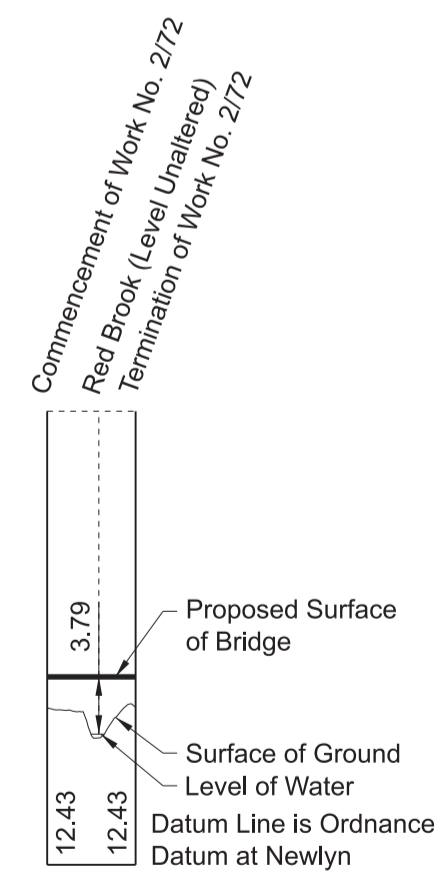




WORK No. 2/73
FOR PLAN OF WORK SEE SHEET No. 2-28

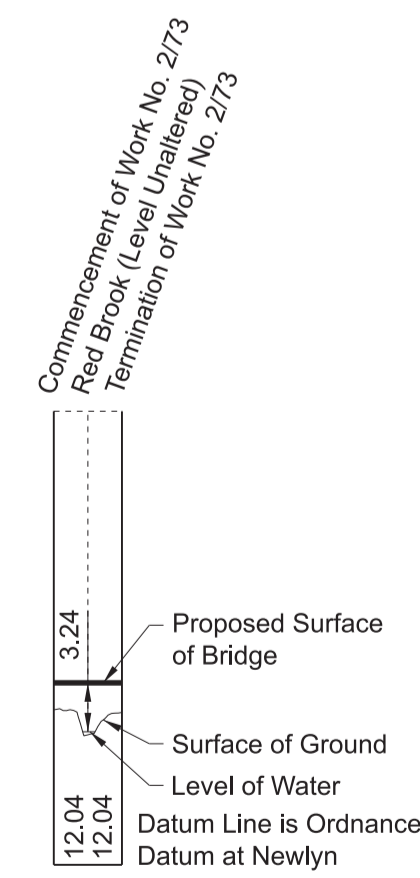

WORK No. 2/73A
FOR PLAN OF WORK SEE SHEET No. 2-28

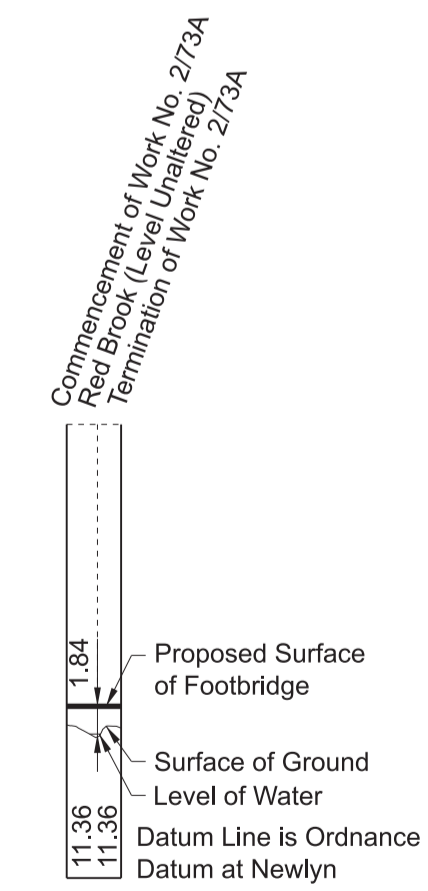


WORK No. 2/74
FOR PLAN OF WORK SEE SHEET No. 2-29 SECTION ALONG LINE A-B

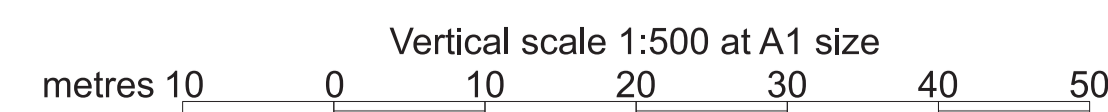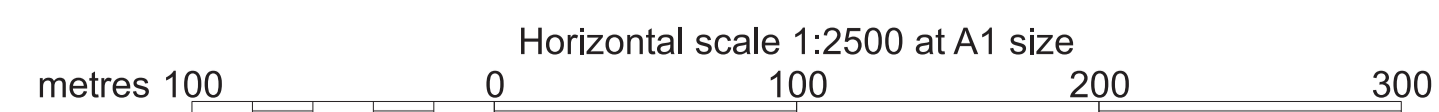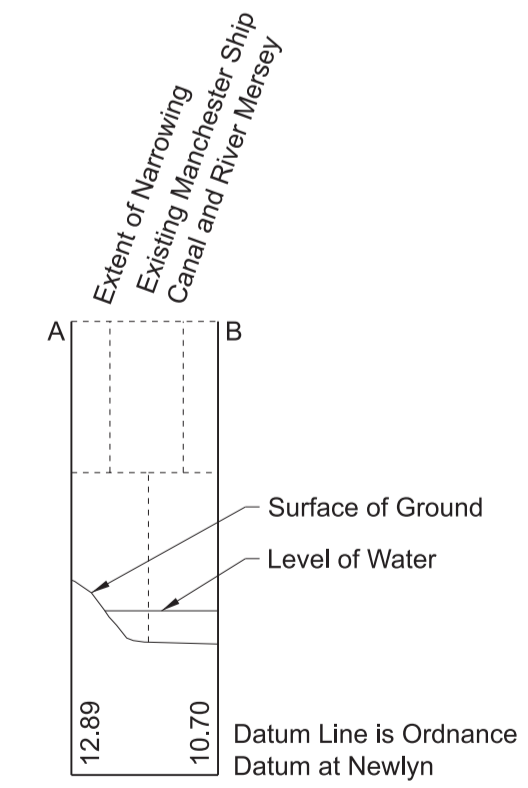


SECTIONS


WORK No. 2/75
FOR PLAN OF WORK
SEE SHEET No. 2-29
SECTION ALONG LINE C-D

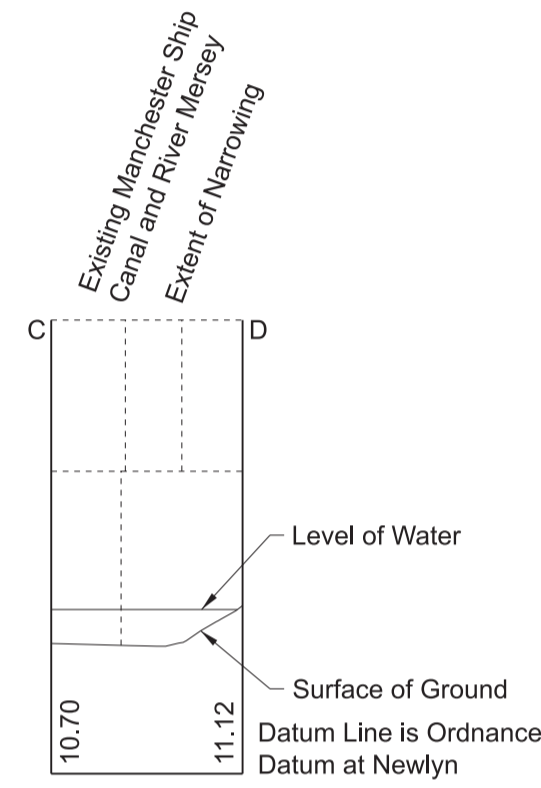


WORK No. 2/76
FOR PLAN OF WORK SEE SHEET No. 2-29

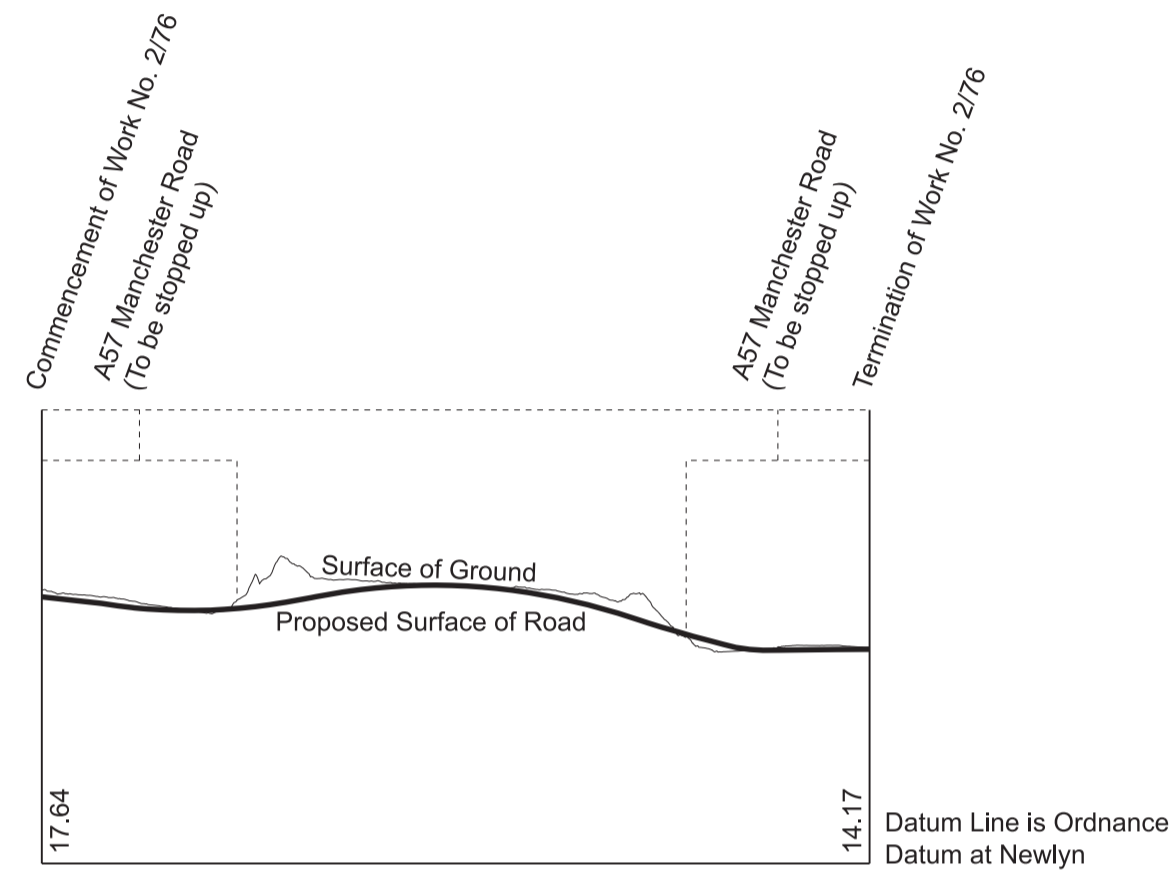


WORK No. 2/78
FOR PLAN OF WORK
SEE SHEET Nos. 2-29 and 2-30

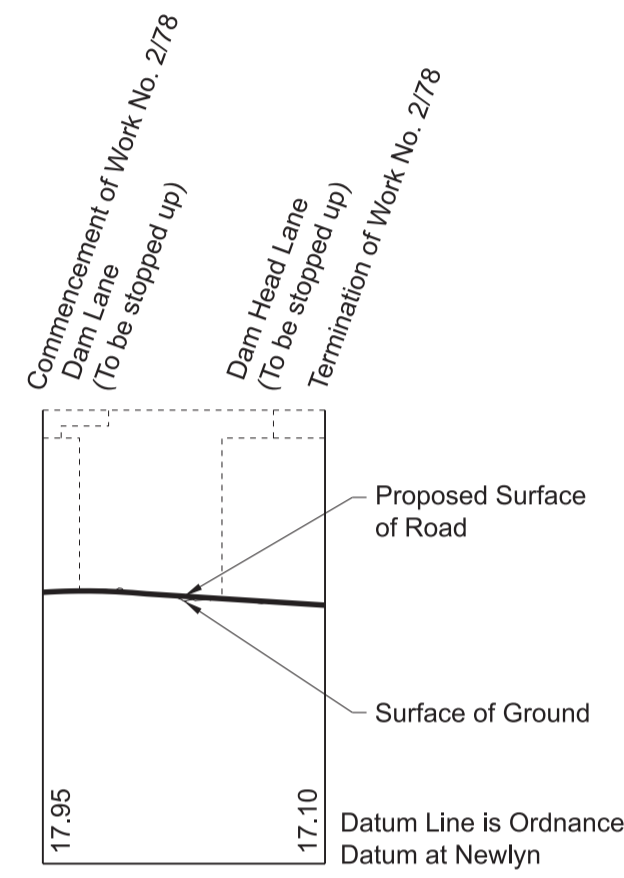


WORK No. 2/79
FOR PLAN OF WORK
SEE SHEET No. 2-30

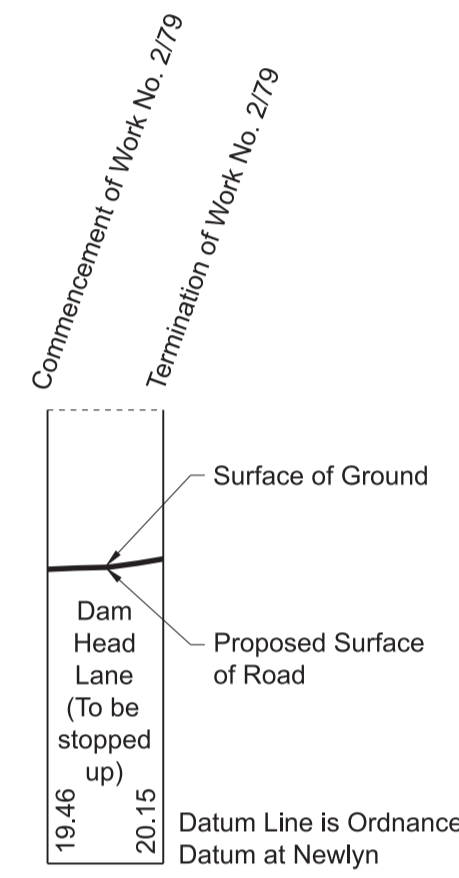


WORK No. 2/80
FOR PLAN OF WORK
SEE SHEET No. 2-30

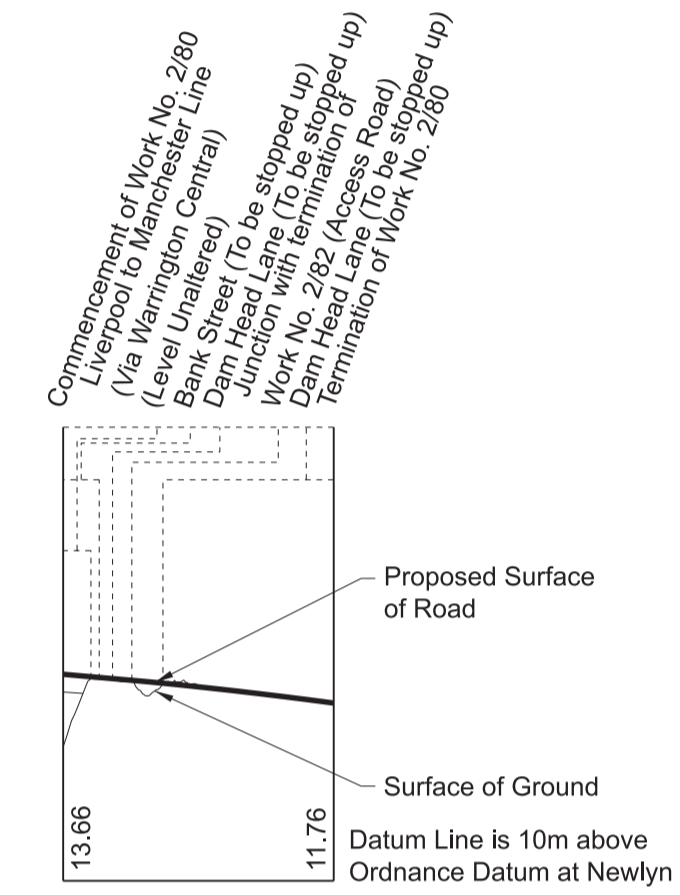




WORK No. 2/81
FOR PLAN OF WORK
SEE SHEET No. 2-30

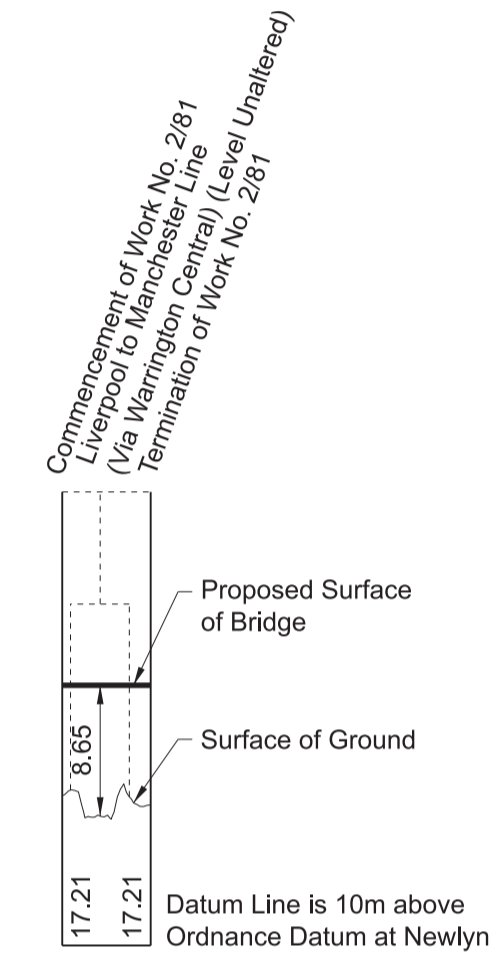

WORK No. 2/82
FOR PLAN OF WORK SEE SHEET No. 2-30

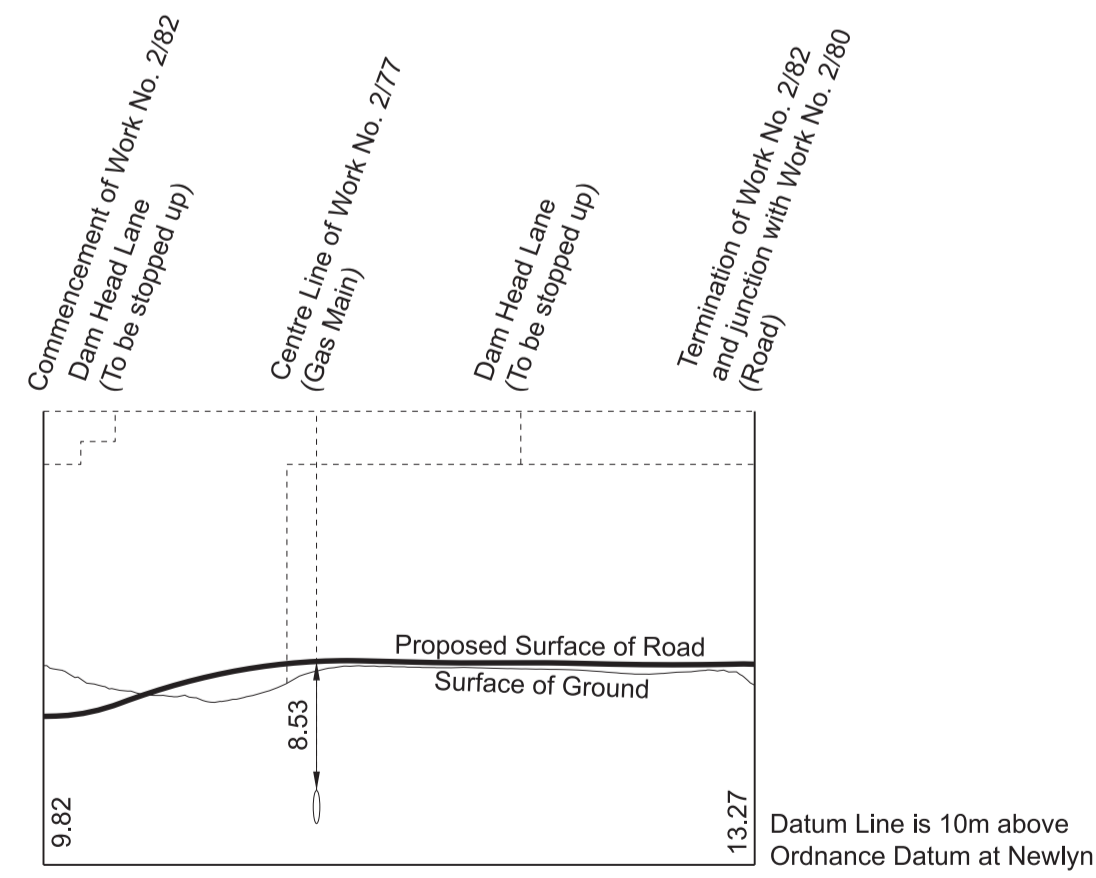

WORK No. 2/85
FOR PLAN OF WORK SEE SHEET No. 2-30

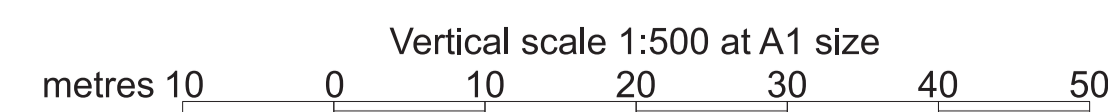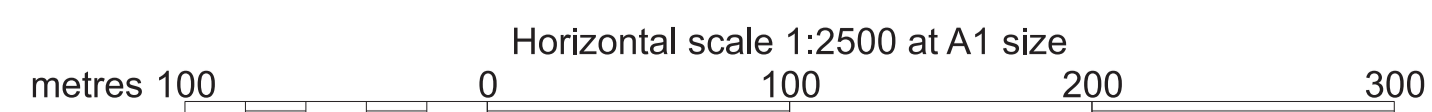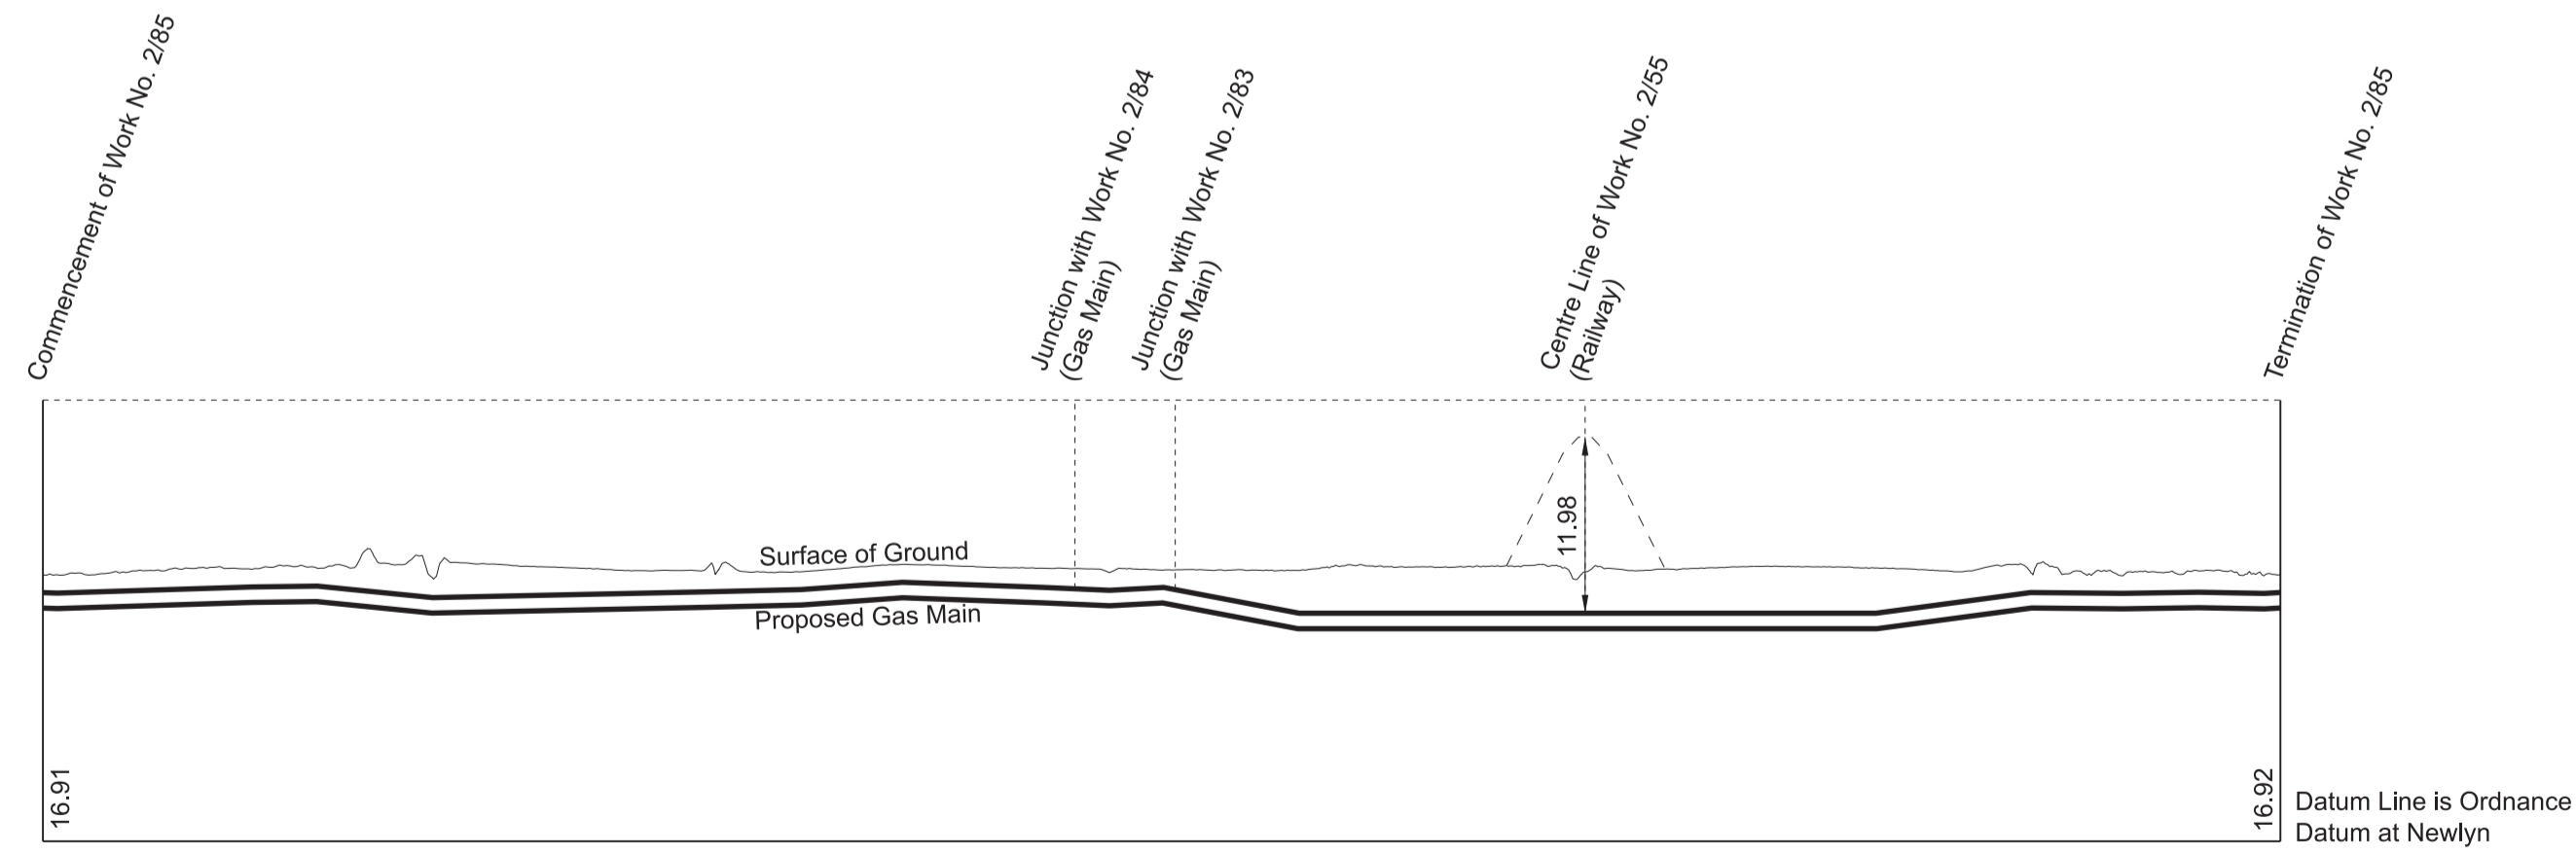





SECTIONS

FOR PLAN OF WORK SEE SHEET Nos. 2-29 and 2-30

IN PARLIAMENT - SESSION 2021-22


HIGH SPEED RAIL
(CREWE - MANCHESTER)

Work No. 2777 (Gas Main)

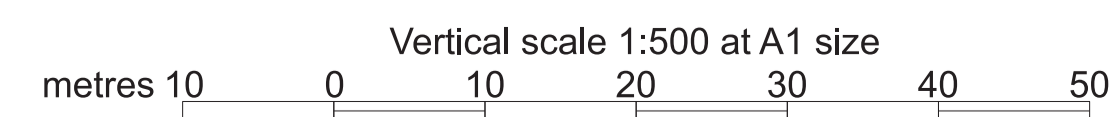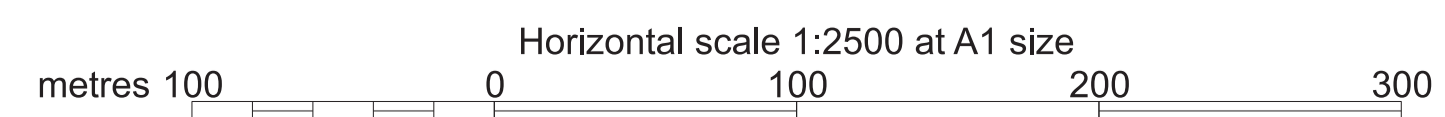
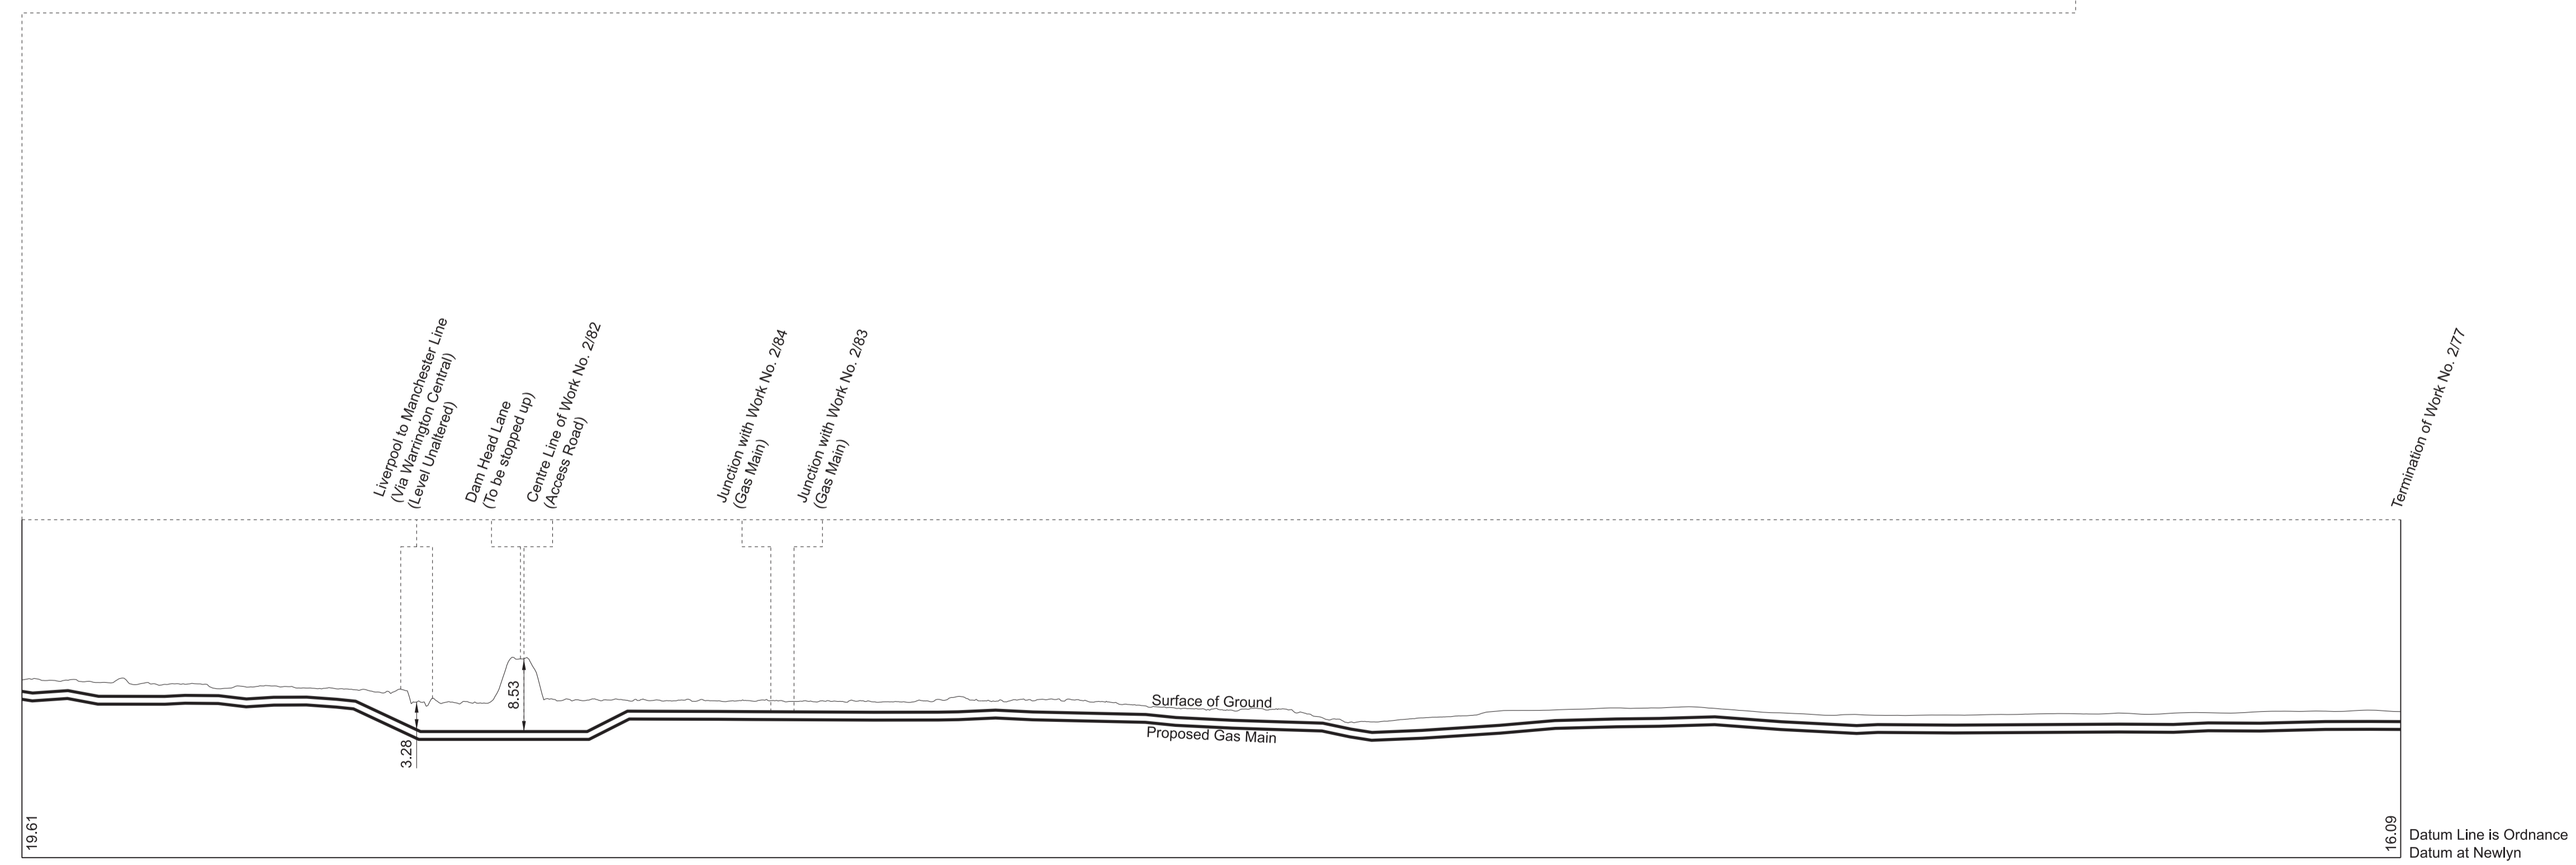
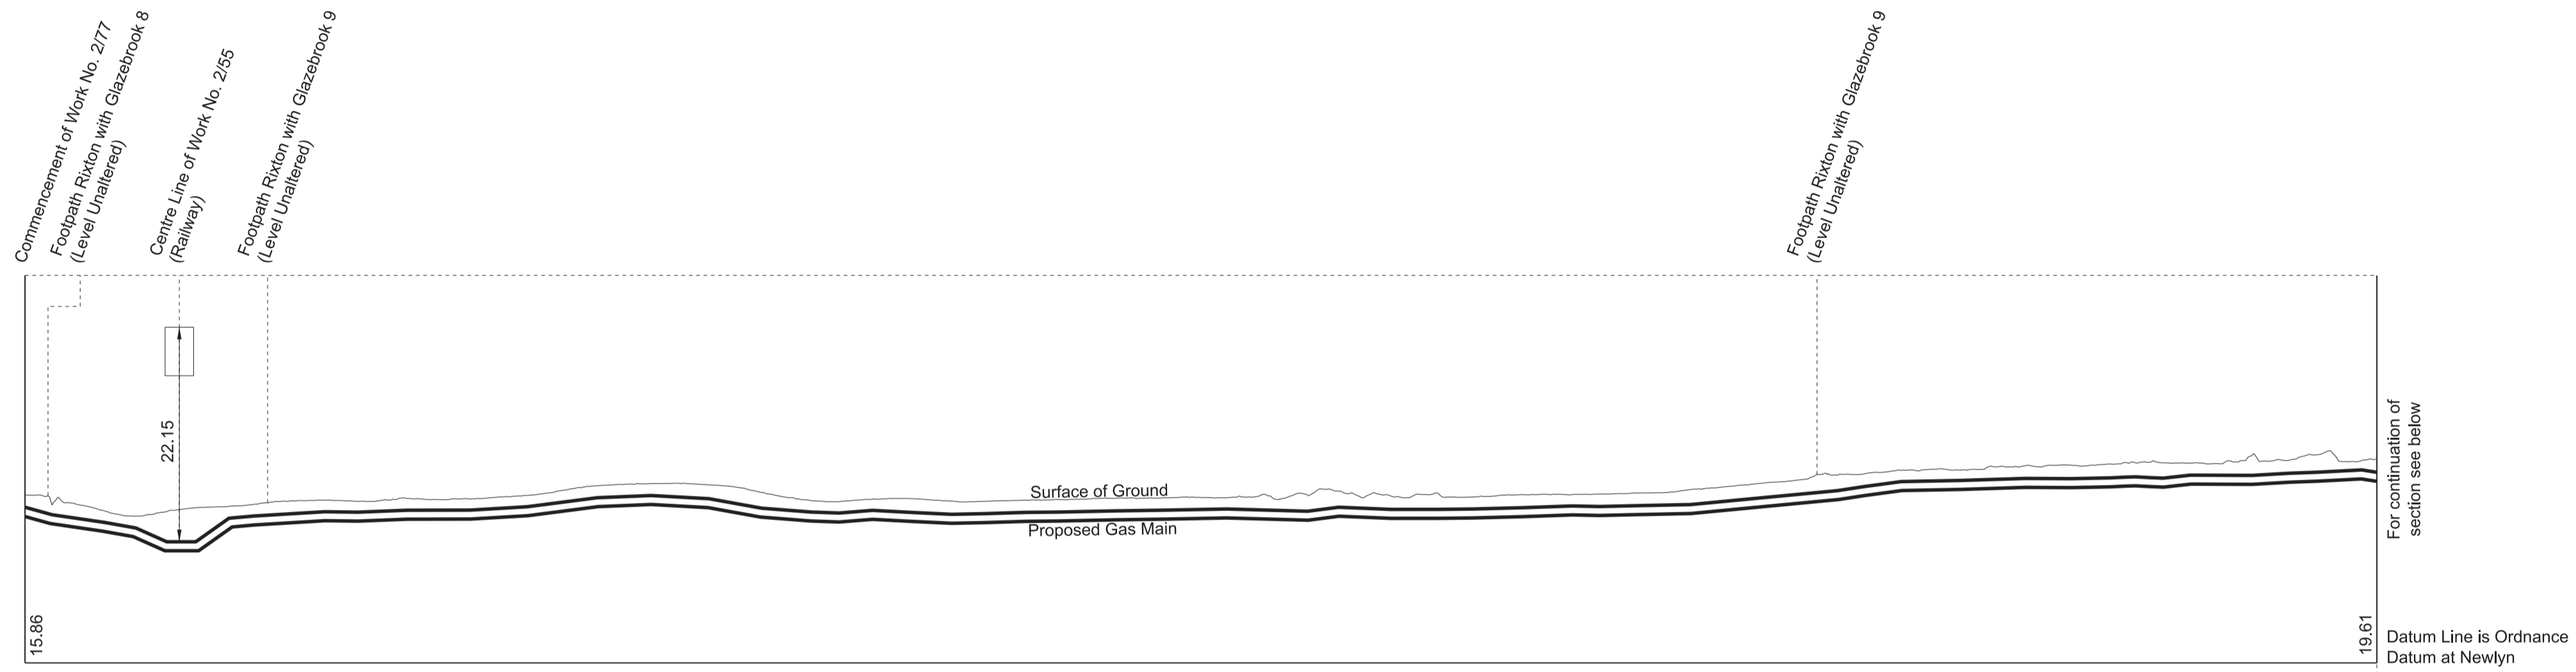


SECTIONS

WORK No. 2/83
FOR PLAN OF WORK SEE SHEET No. 2-30

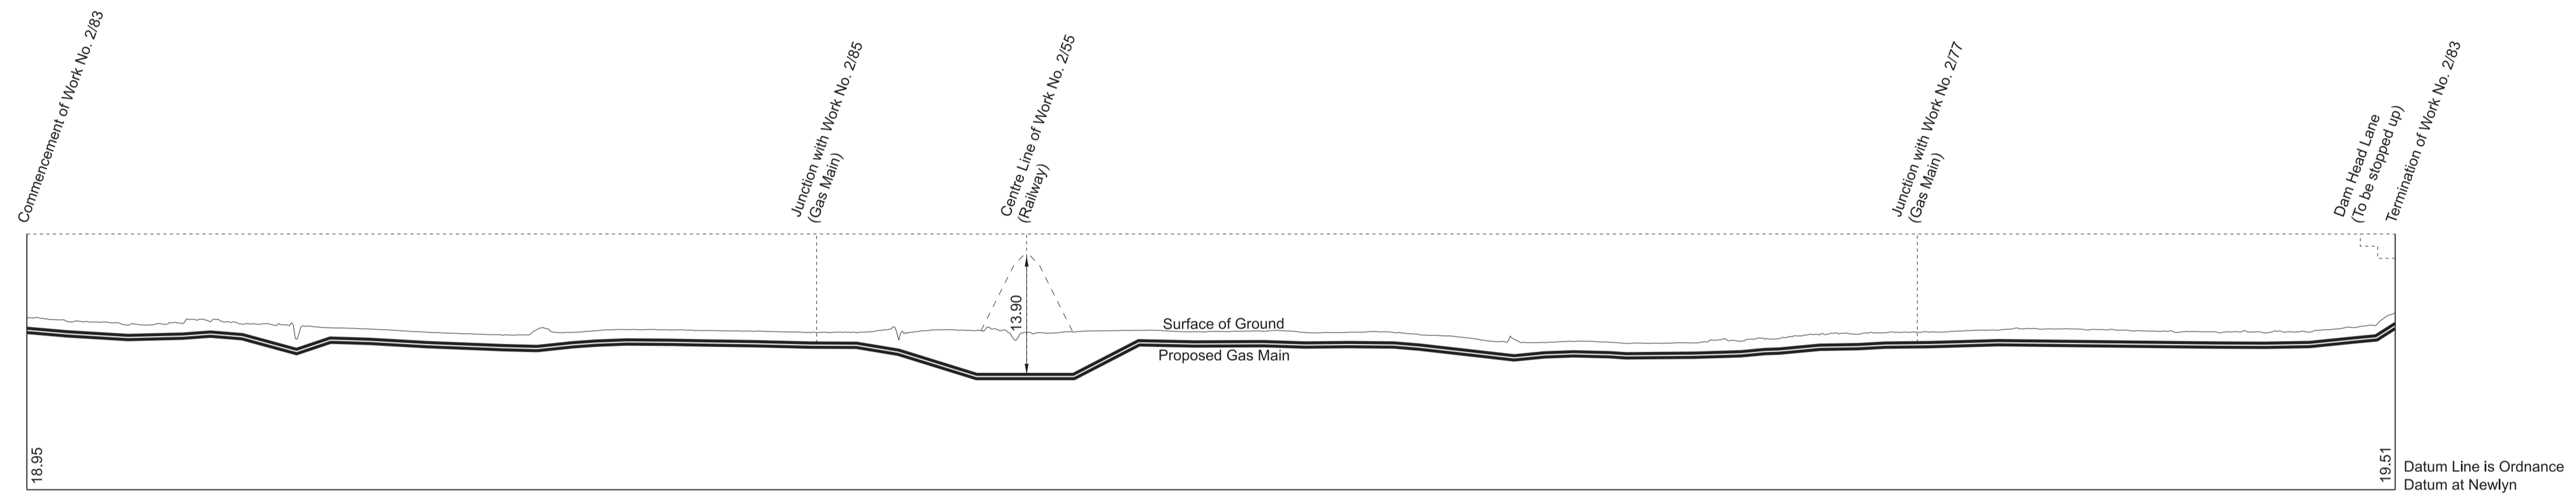


WORK No. 2/84
FOR PLAN OF WORK SEE SHEET No. 2-30

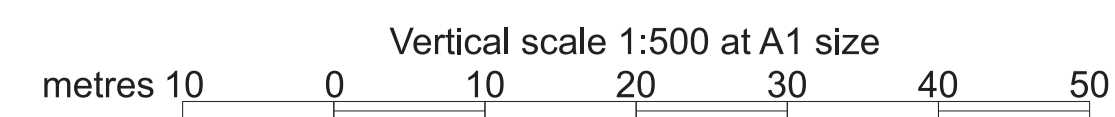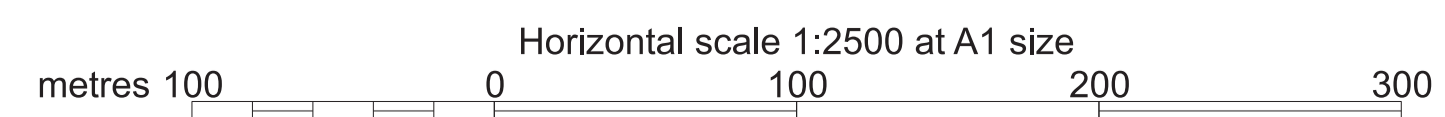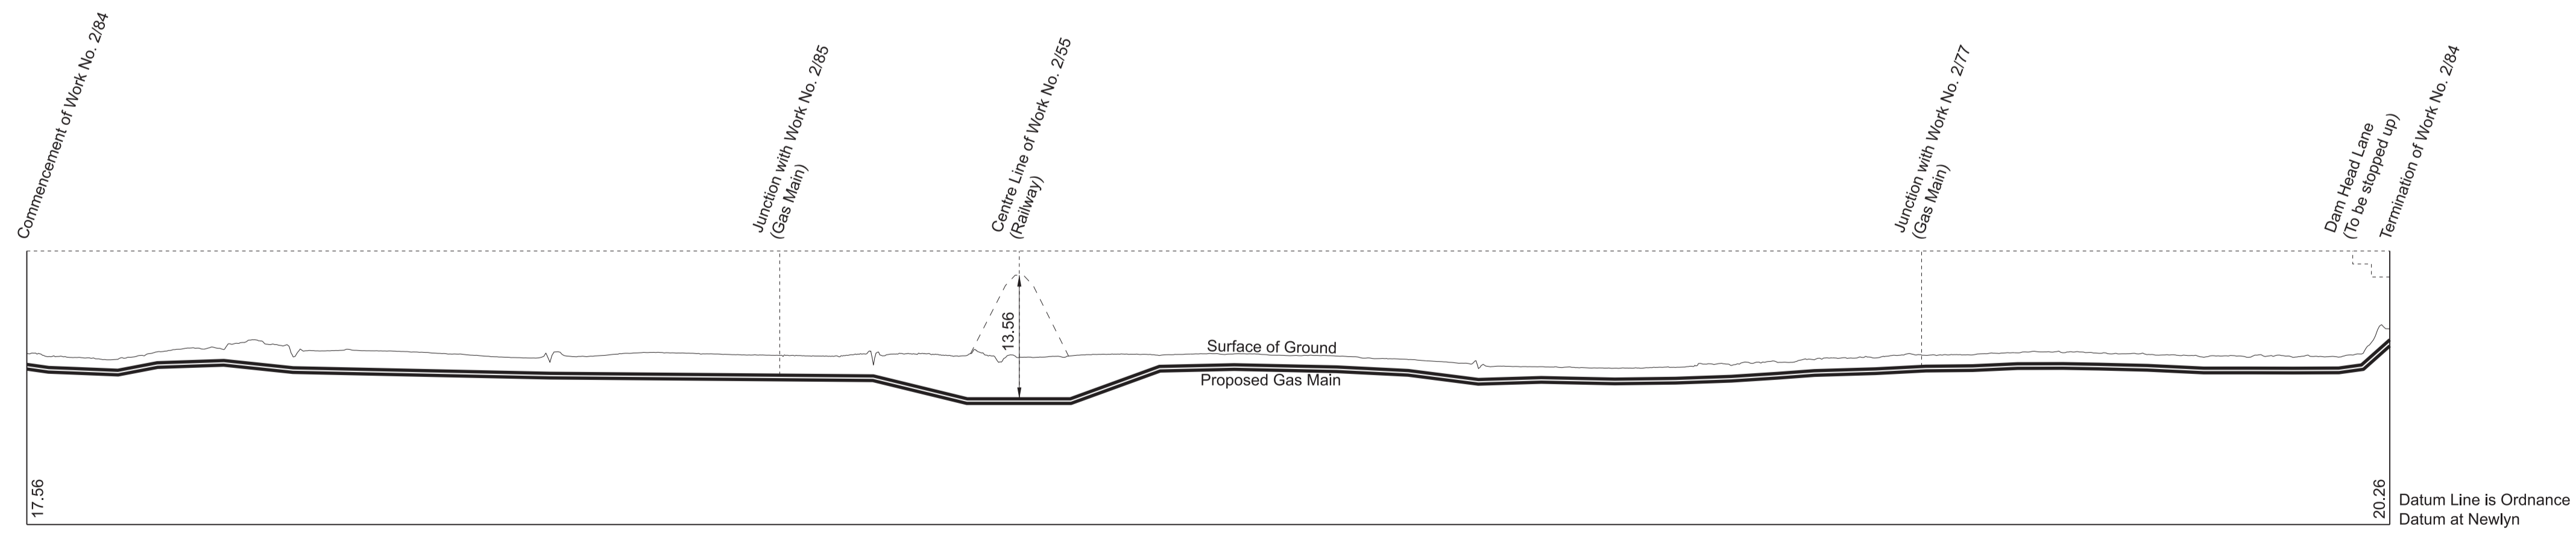


SECTIONS




WORK No. 2/86
FOR PLAN OF WORK SEE SHEET No. 2-31

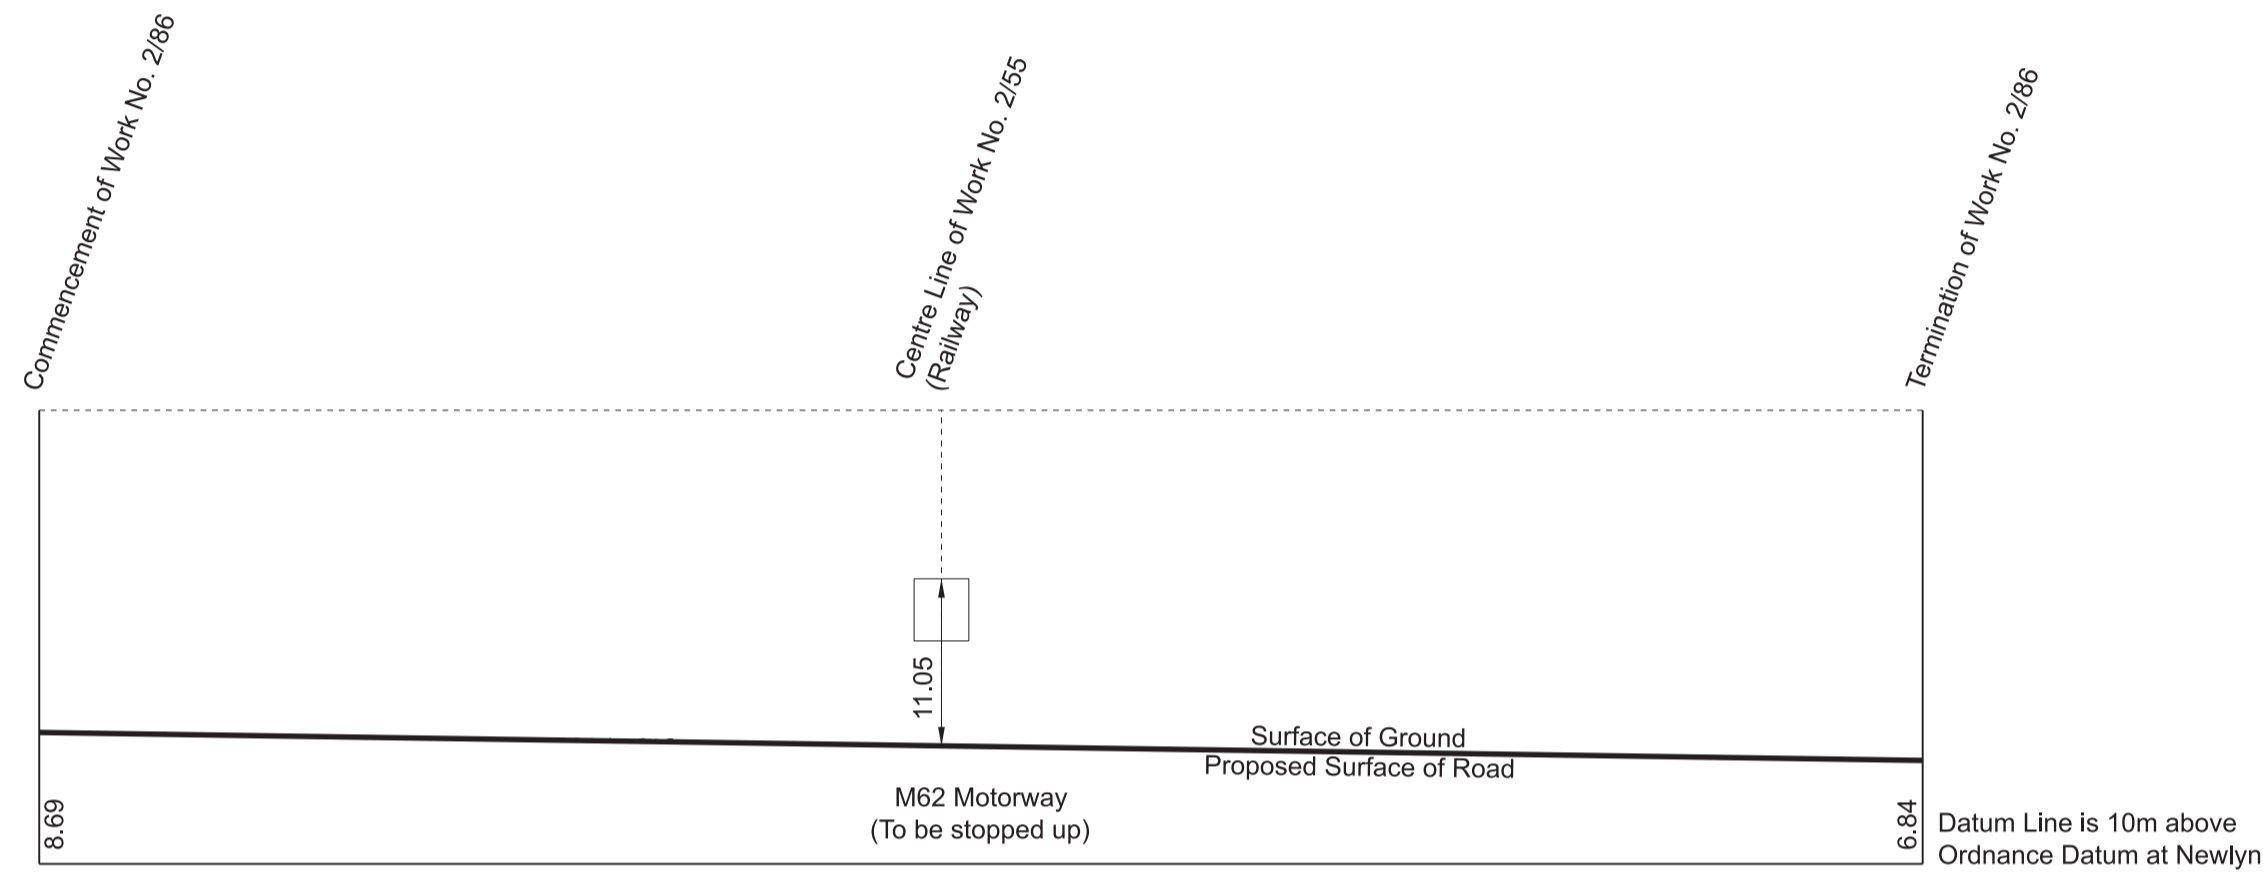

WORK No. 2/87
FOR PLAN OF WORK SEE SHEET No. 2-31

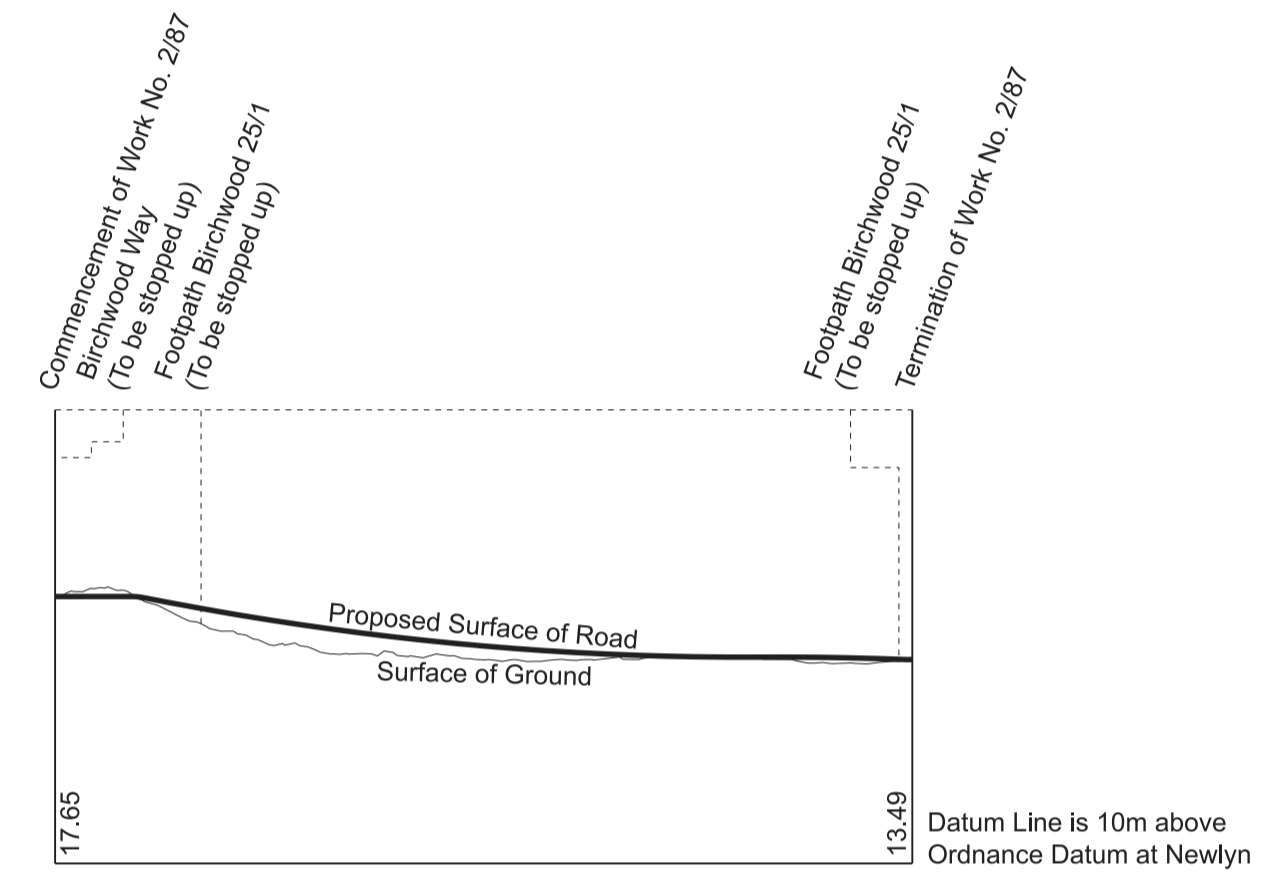


WORK No. 2/88
FOR PLAN OF WORK SEE SHEET No. 2-31

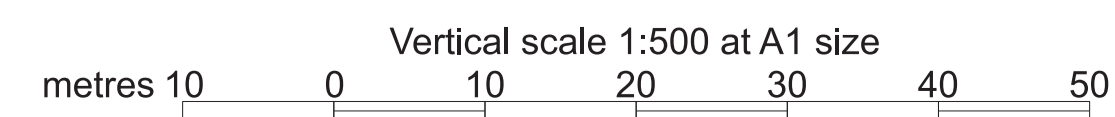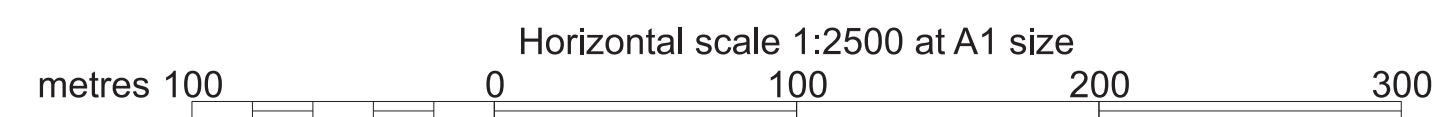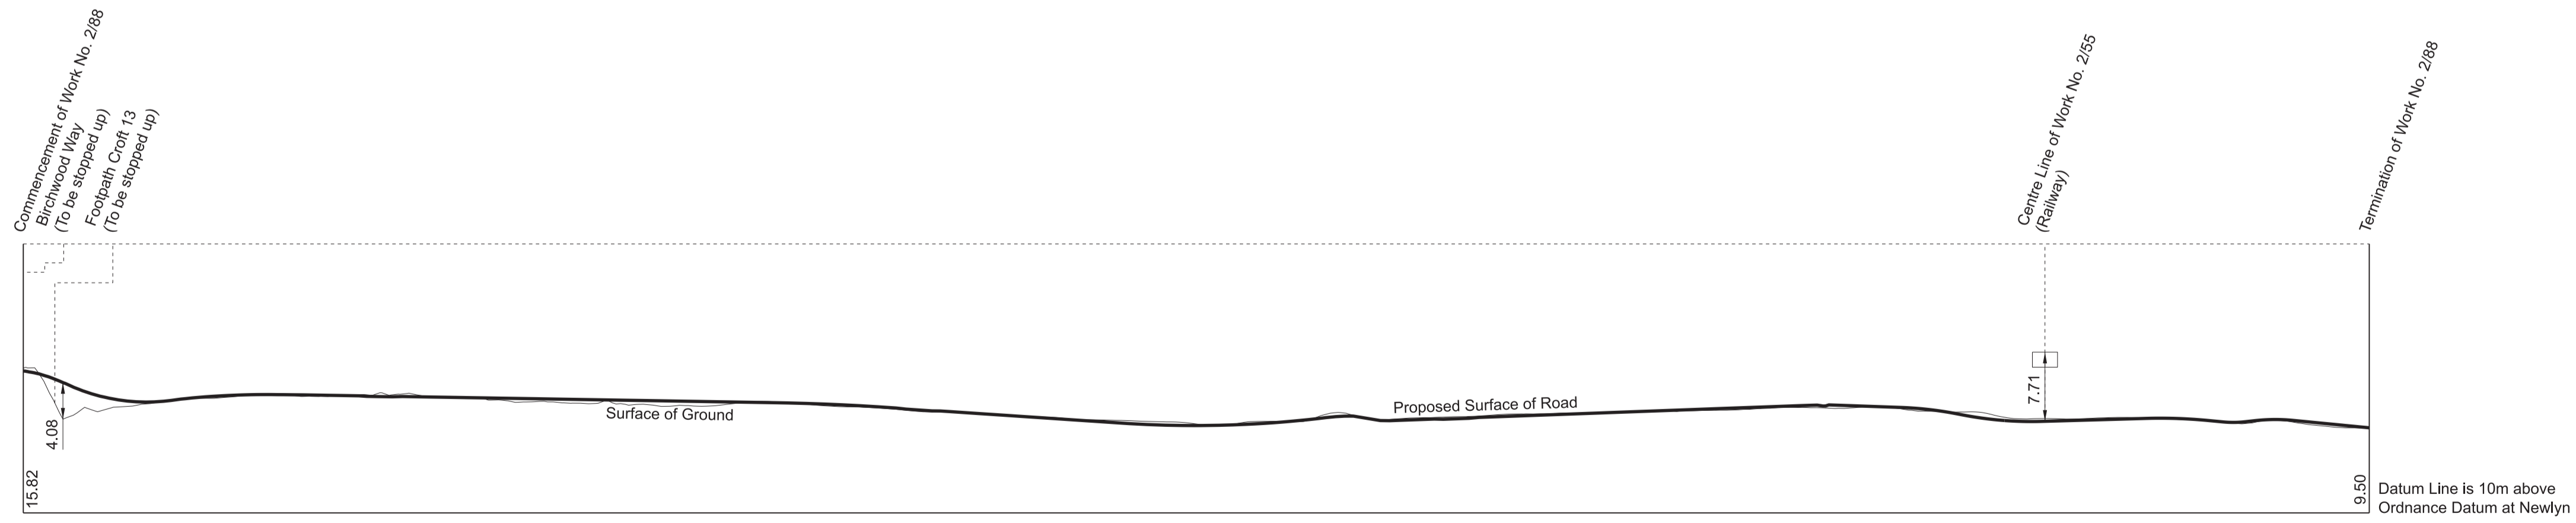


SECTIONS


WORK No. 2/89
FOR PLAN OF WORK SEE SHEET Nos. 2-31 and 2-35

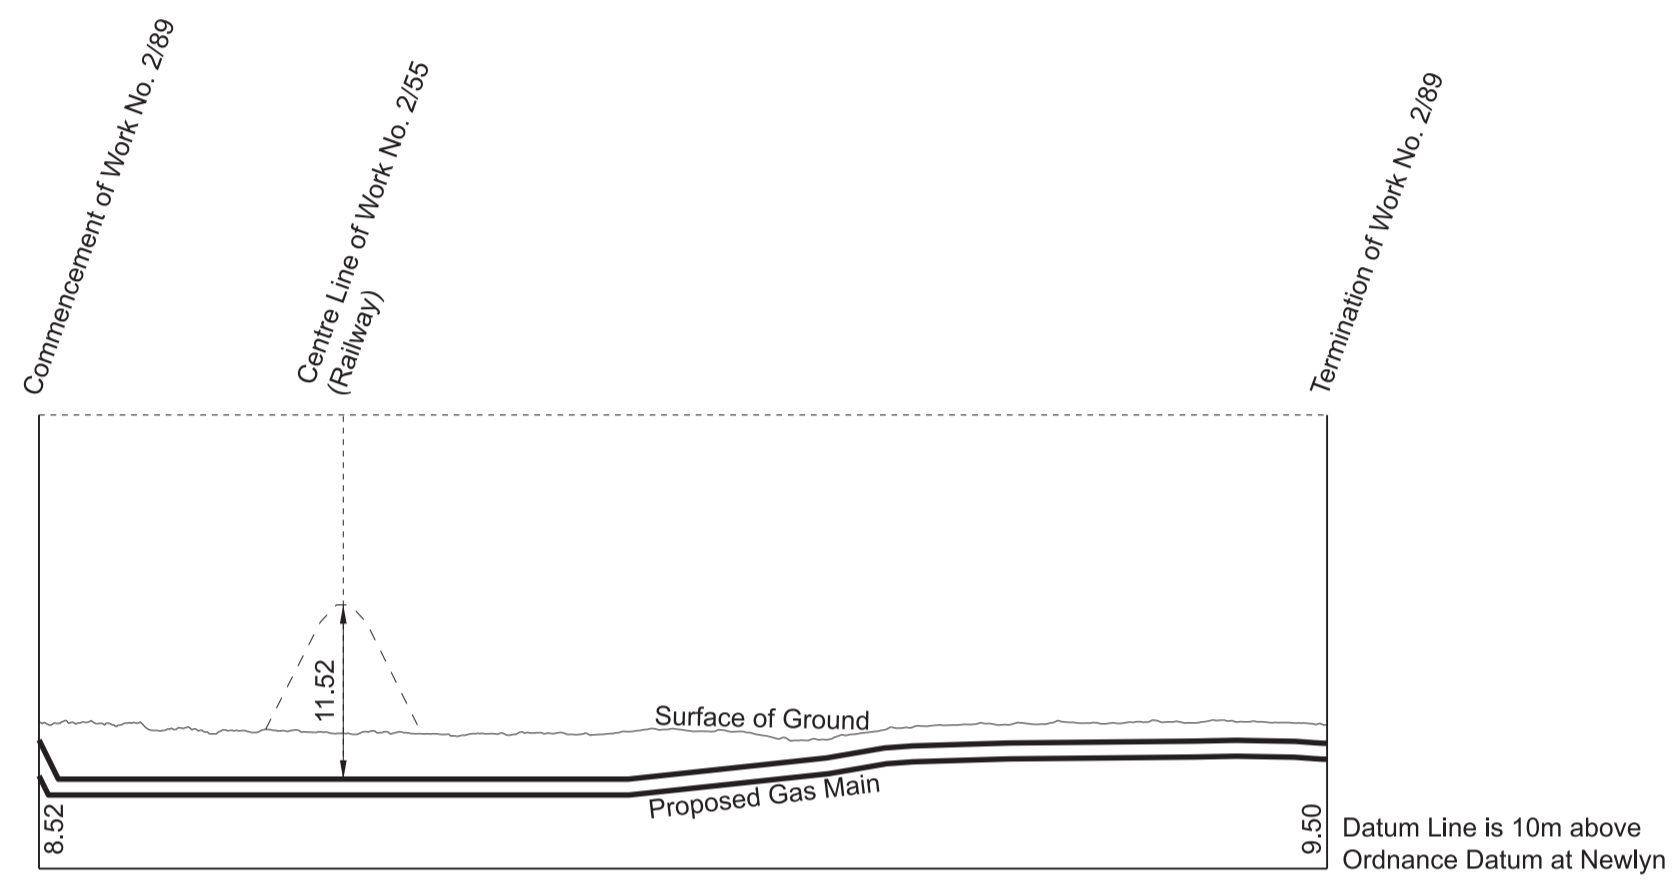




WORK No. 2/89A
FOR PLAN OF WORK SEE SHEET Nos. 2-31 and 2-35

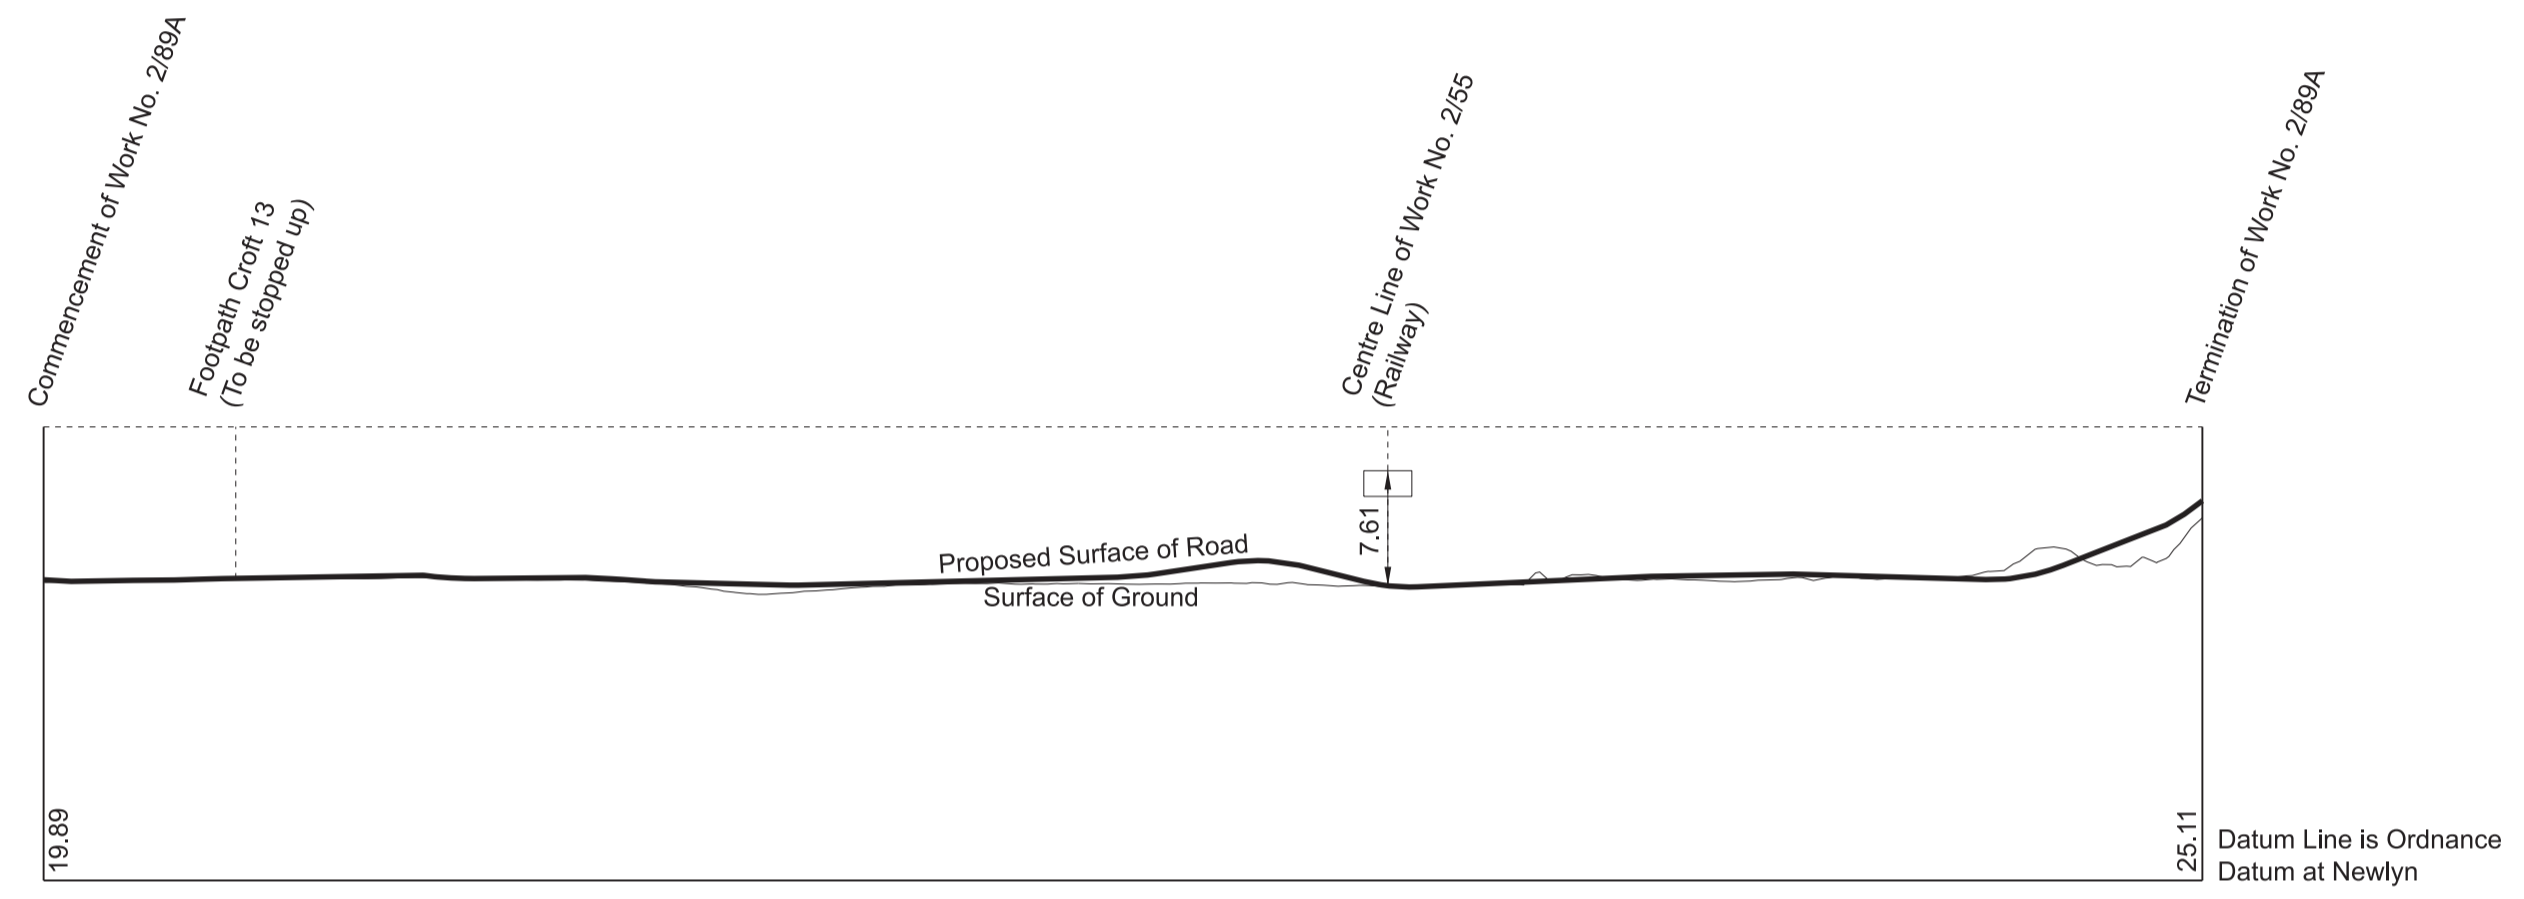

WORK No. 2/90
FOR PLAN OF WORK SEE SHEET No. 2-35

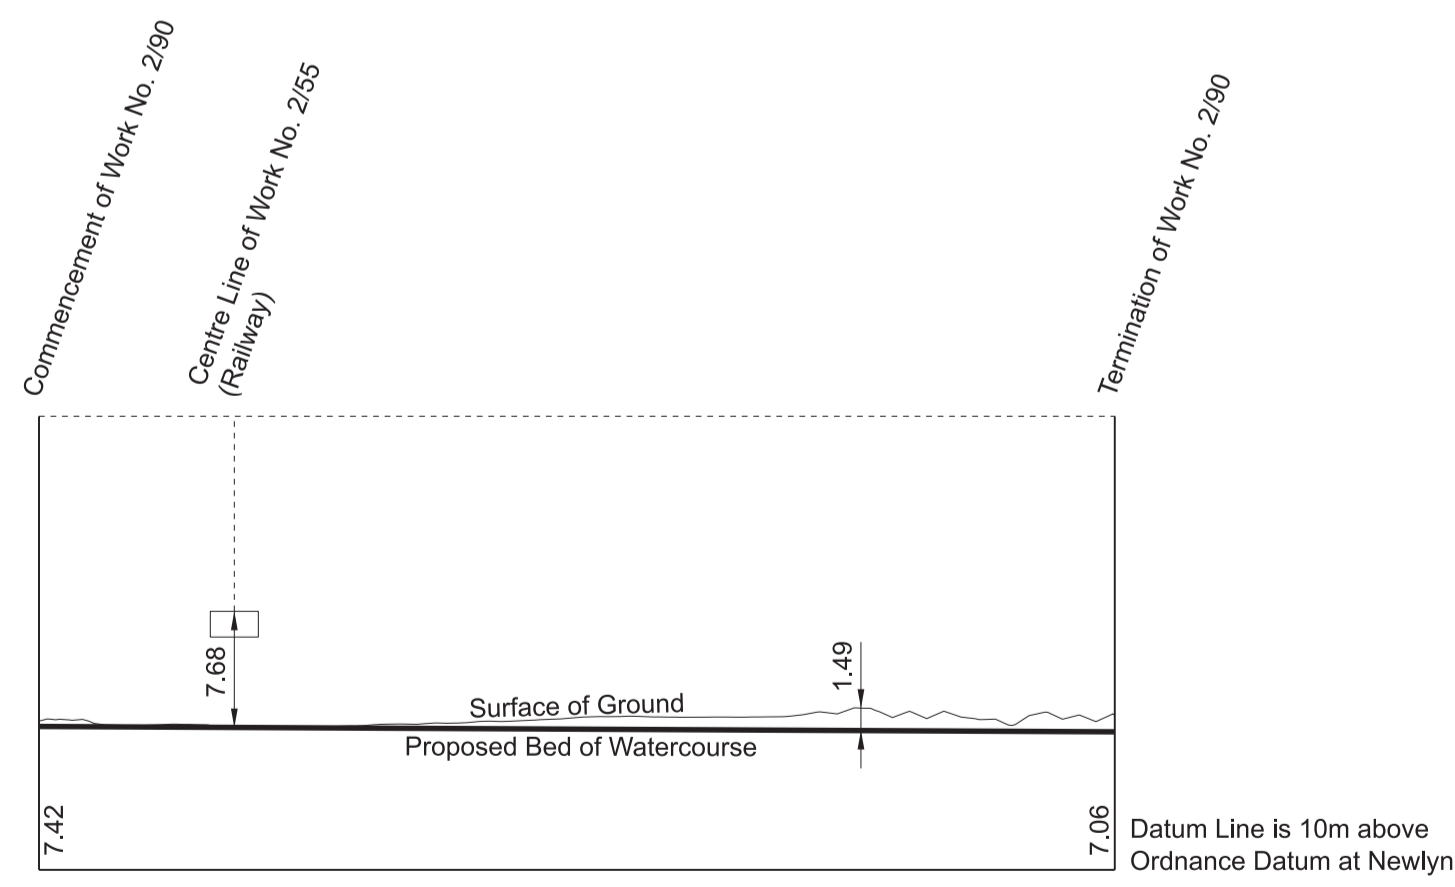


WORK No. 2/91
FOR PLAN OF WORK SEE SHEET No. 2-35

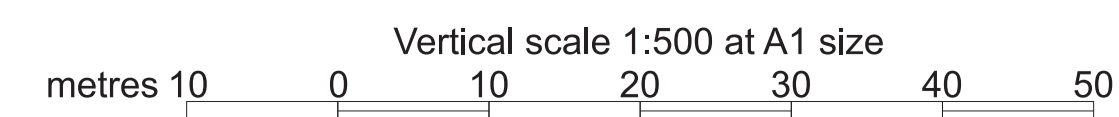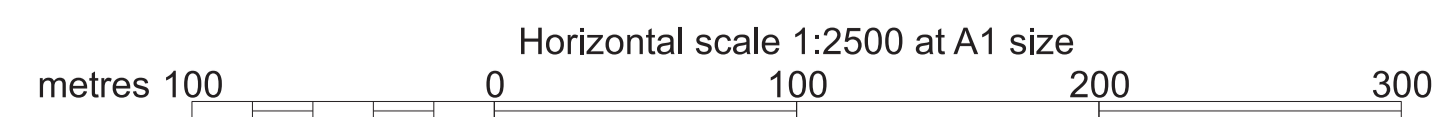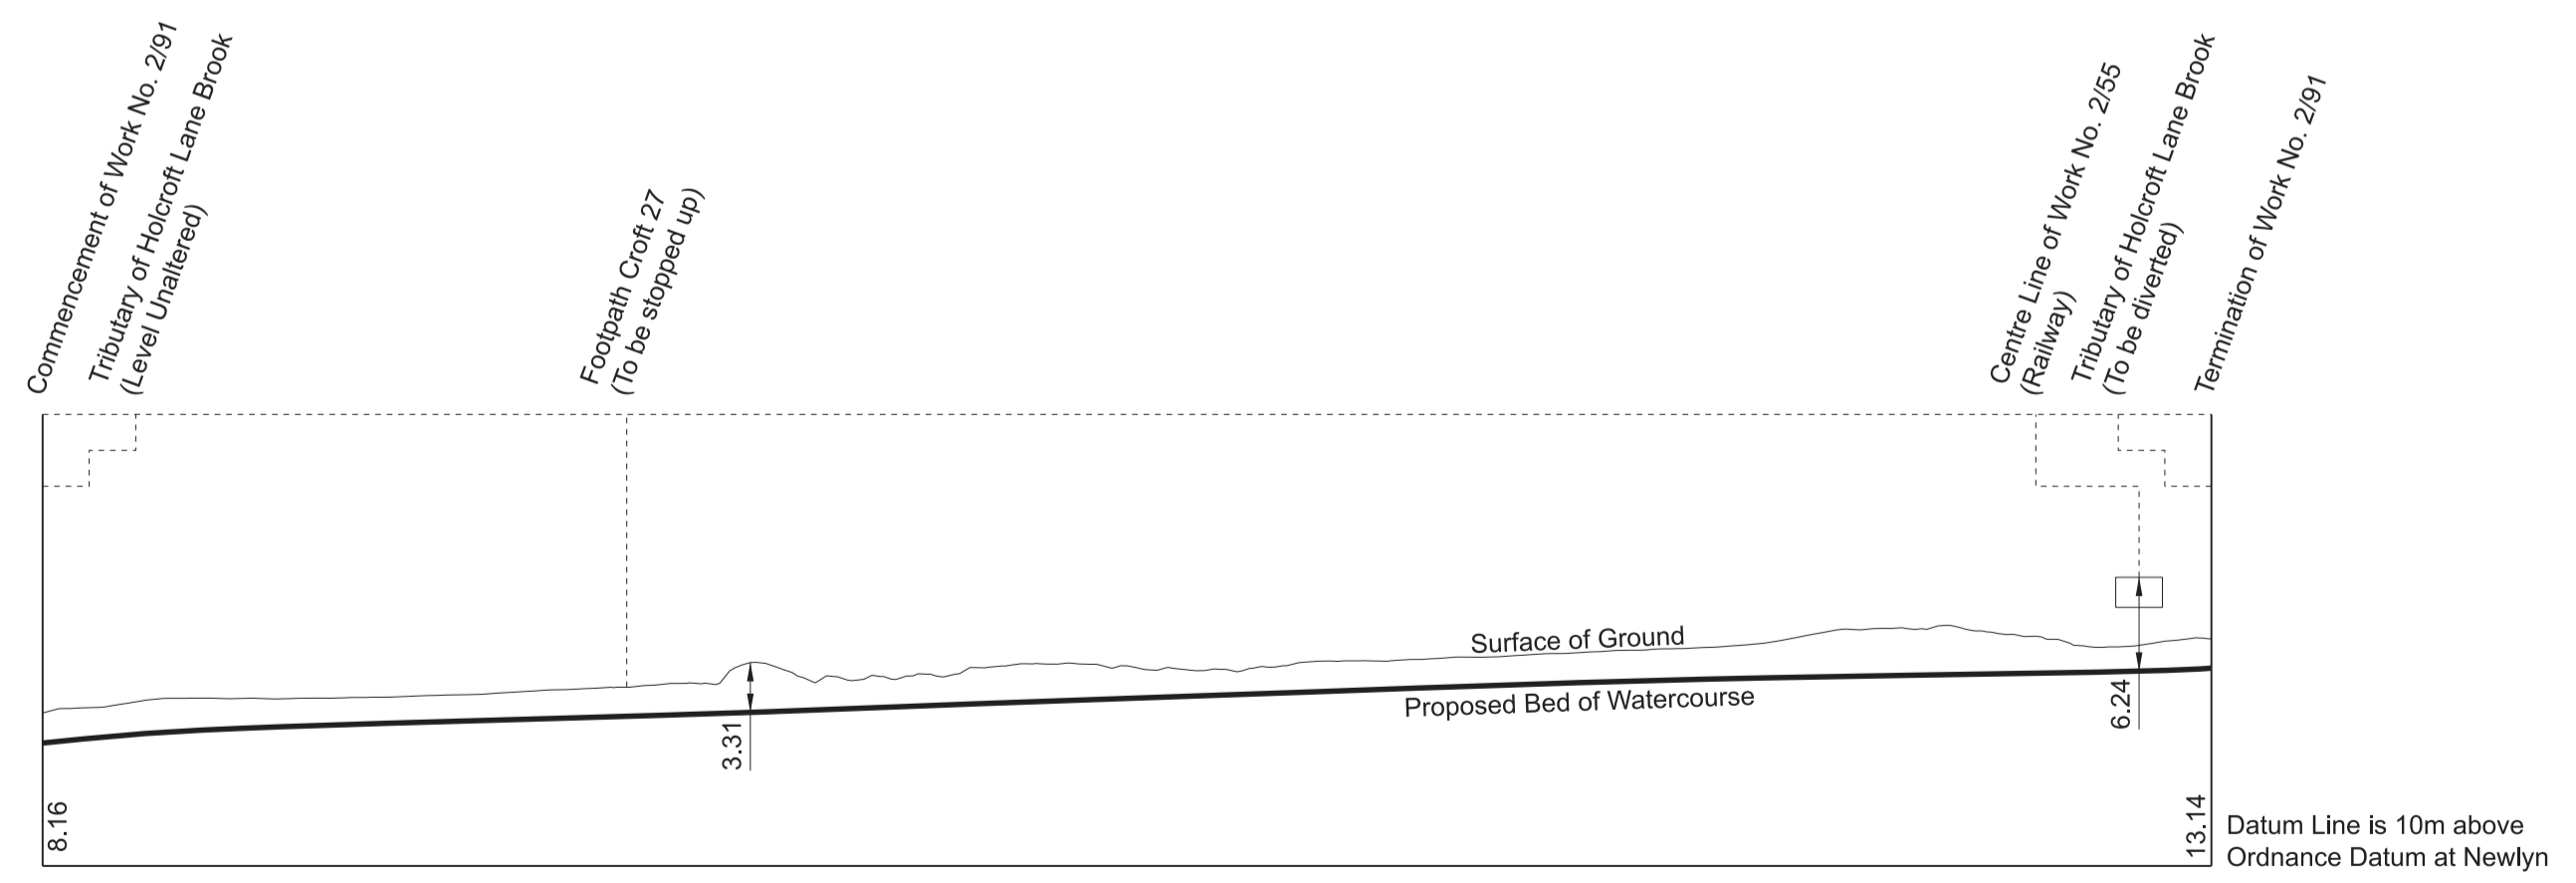


SECTIONS


WORK No. 2/92
 FOR PLAN OF WORK SEE SHEET Nos. 2-35 and 2-36

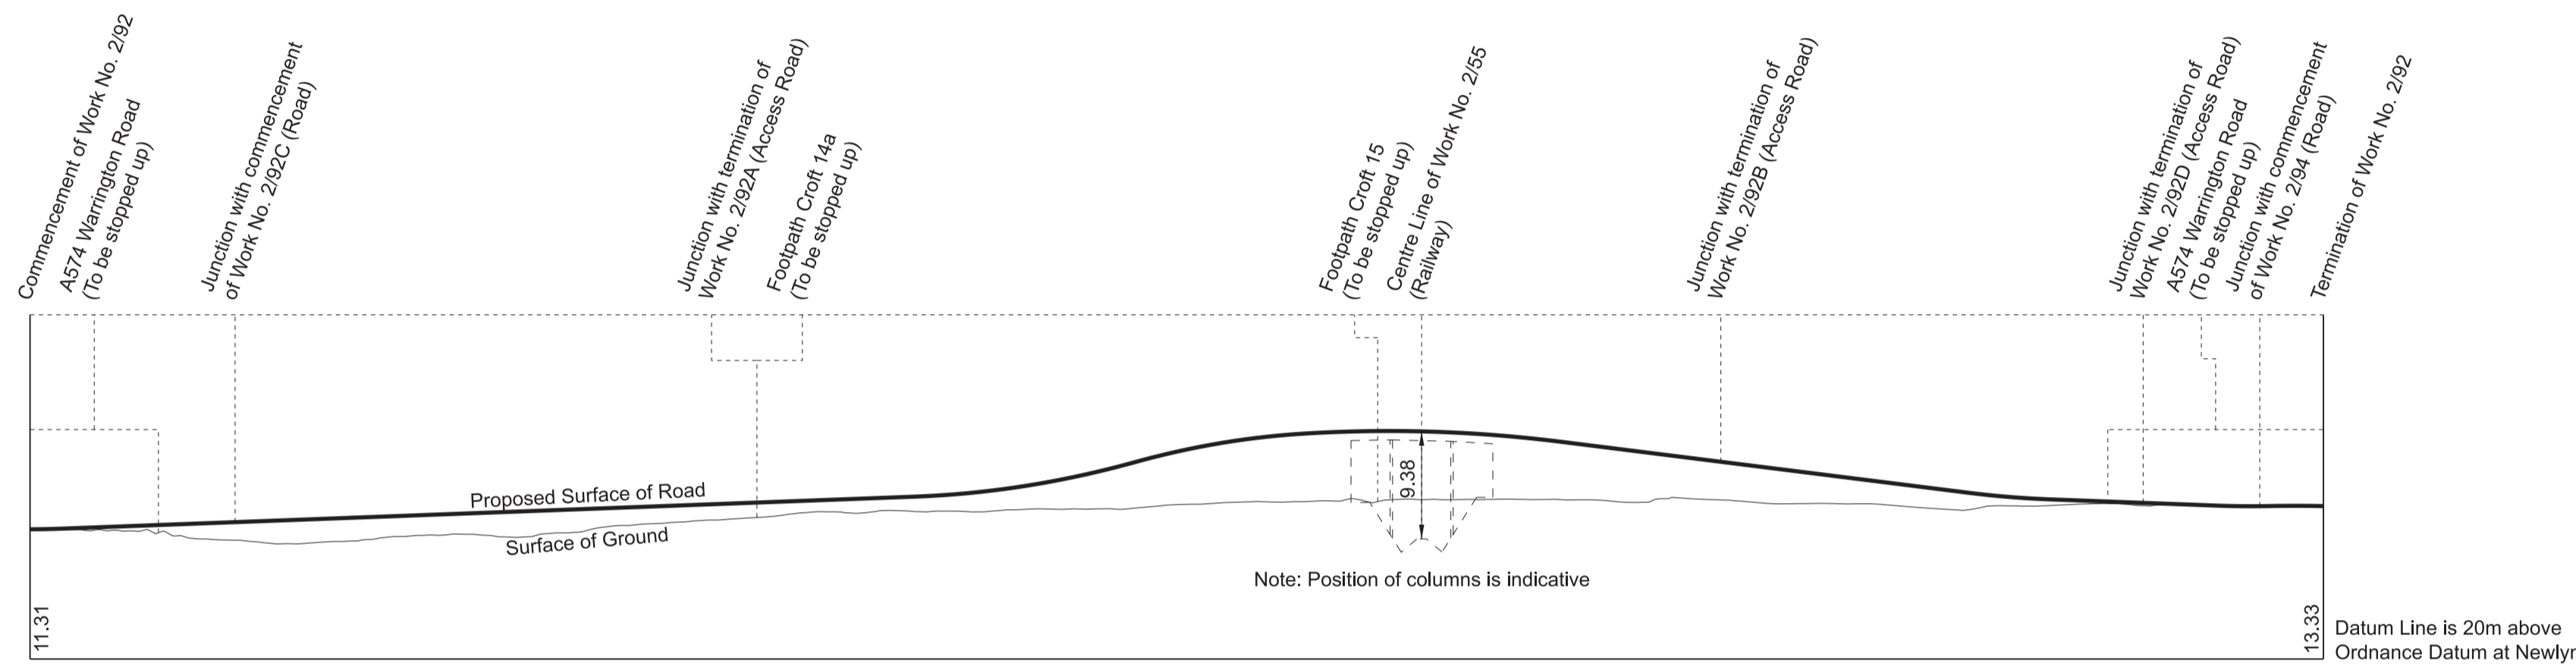


WORK No. 2/92A
 FOR PLAN OF WORK SEE SHEET No. 2-35

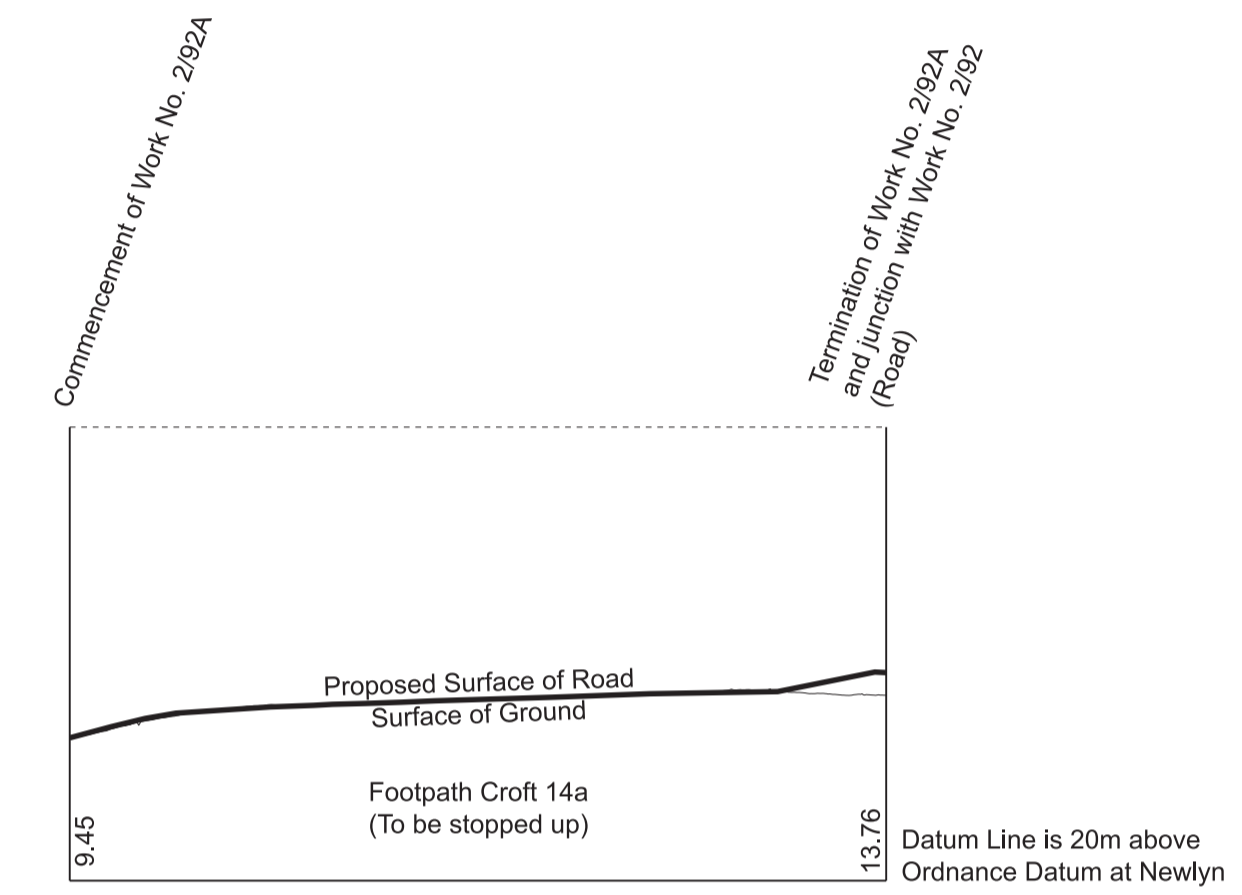




WORK No. 2/92B
 FOR PLAN OF WORK SEE SHEET Nos. 2-35 and 2-36

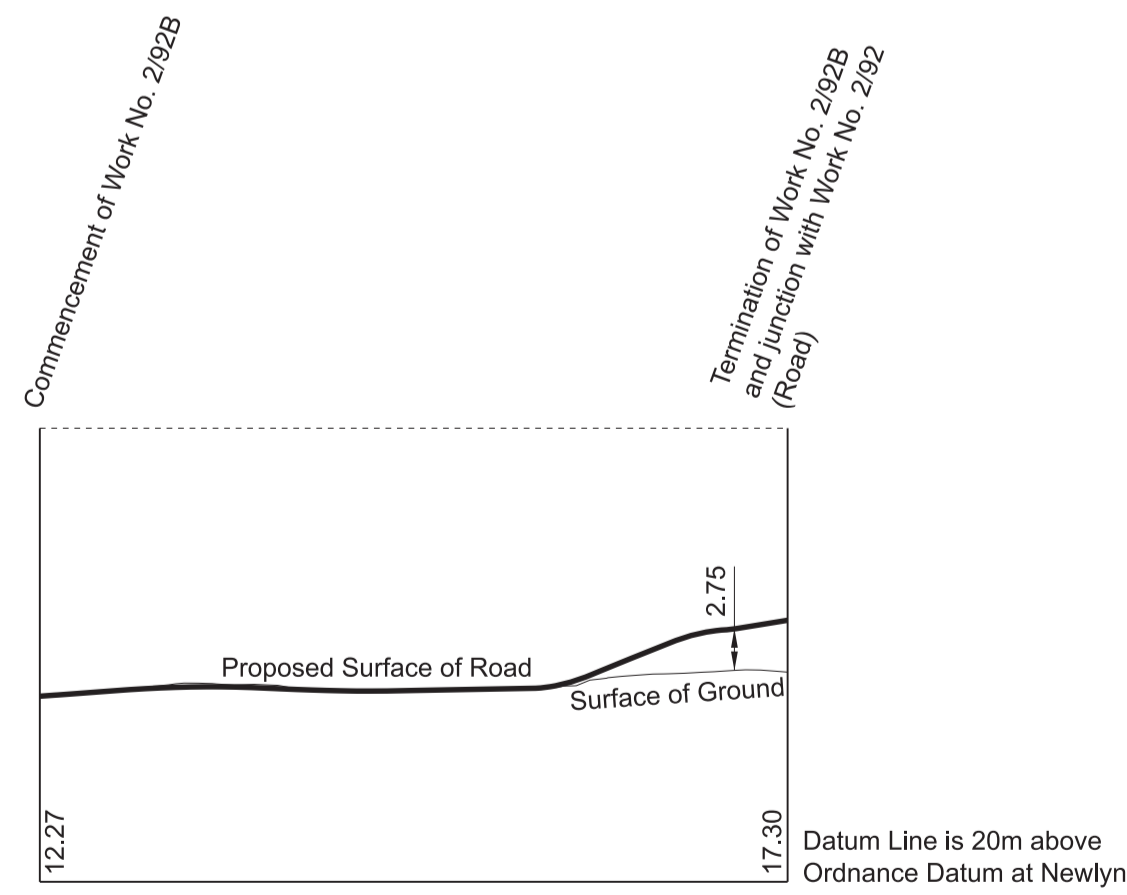

WORK No. 2/92C
 FOR PLAN OF WORK SEE SHEET No. 2-36

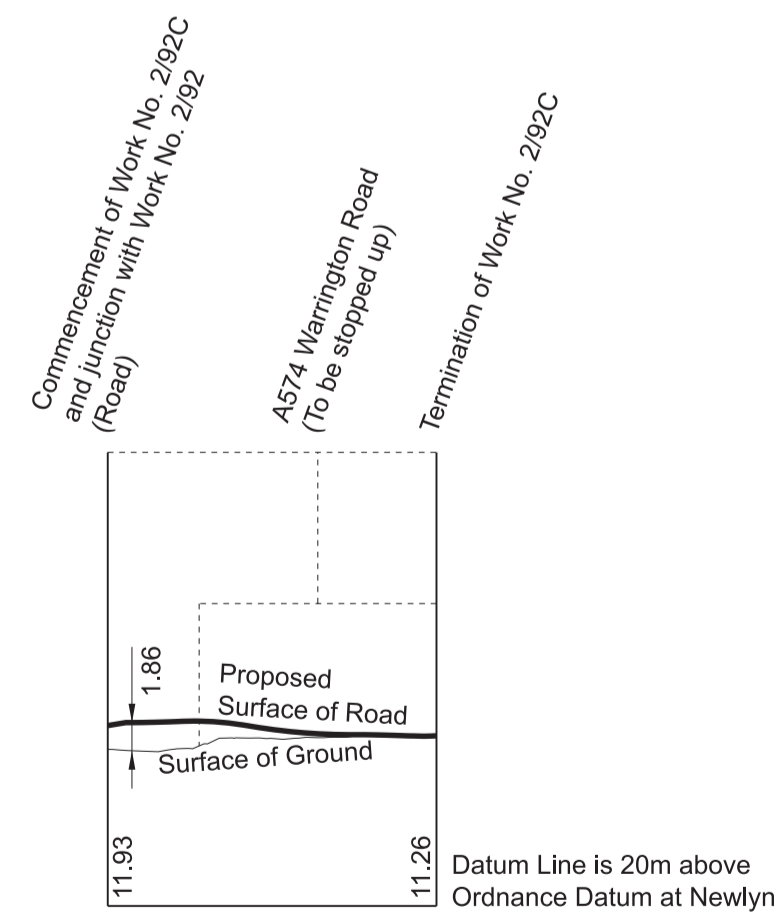


WORK No. 2/92D
 FOR PLAN OF WORK SEE SHEET No. 2-36

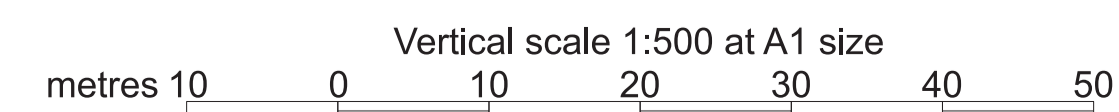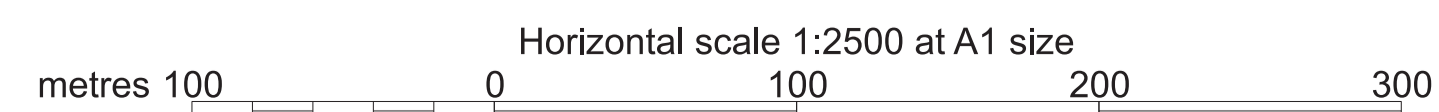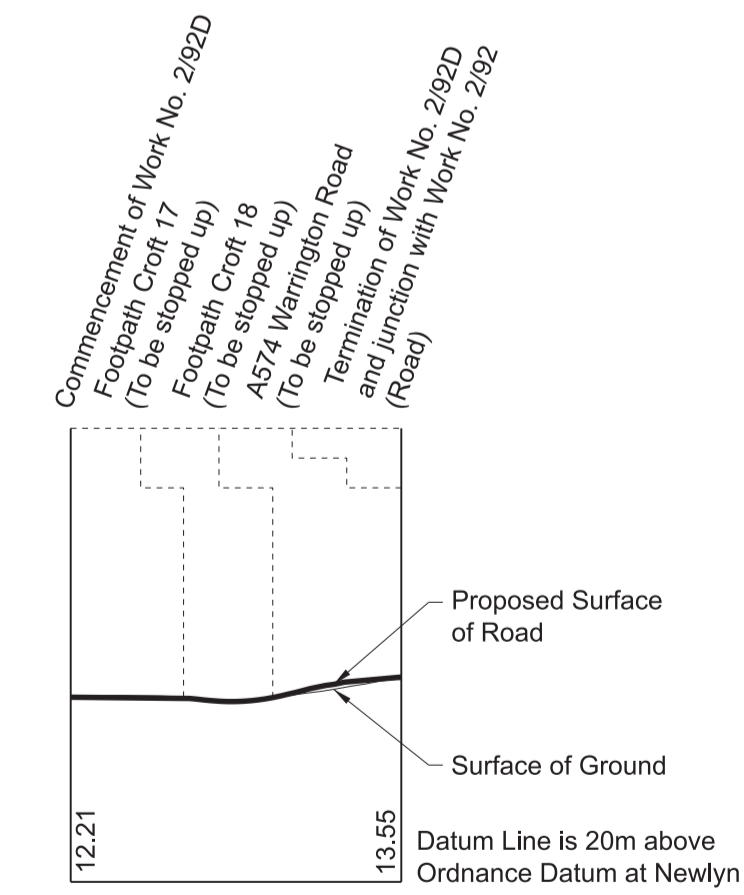


SECTIONS


WORK No. 2/93
 FOR PLAN OF WORK SEE SHEET No. 2-36

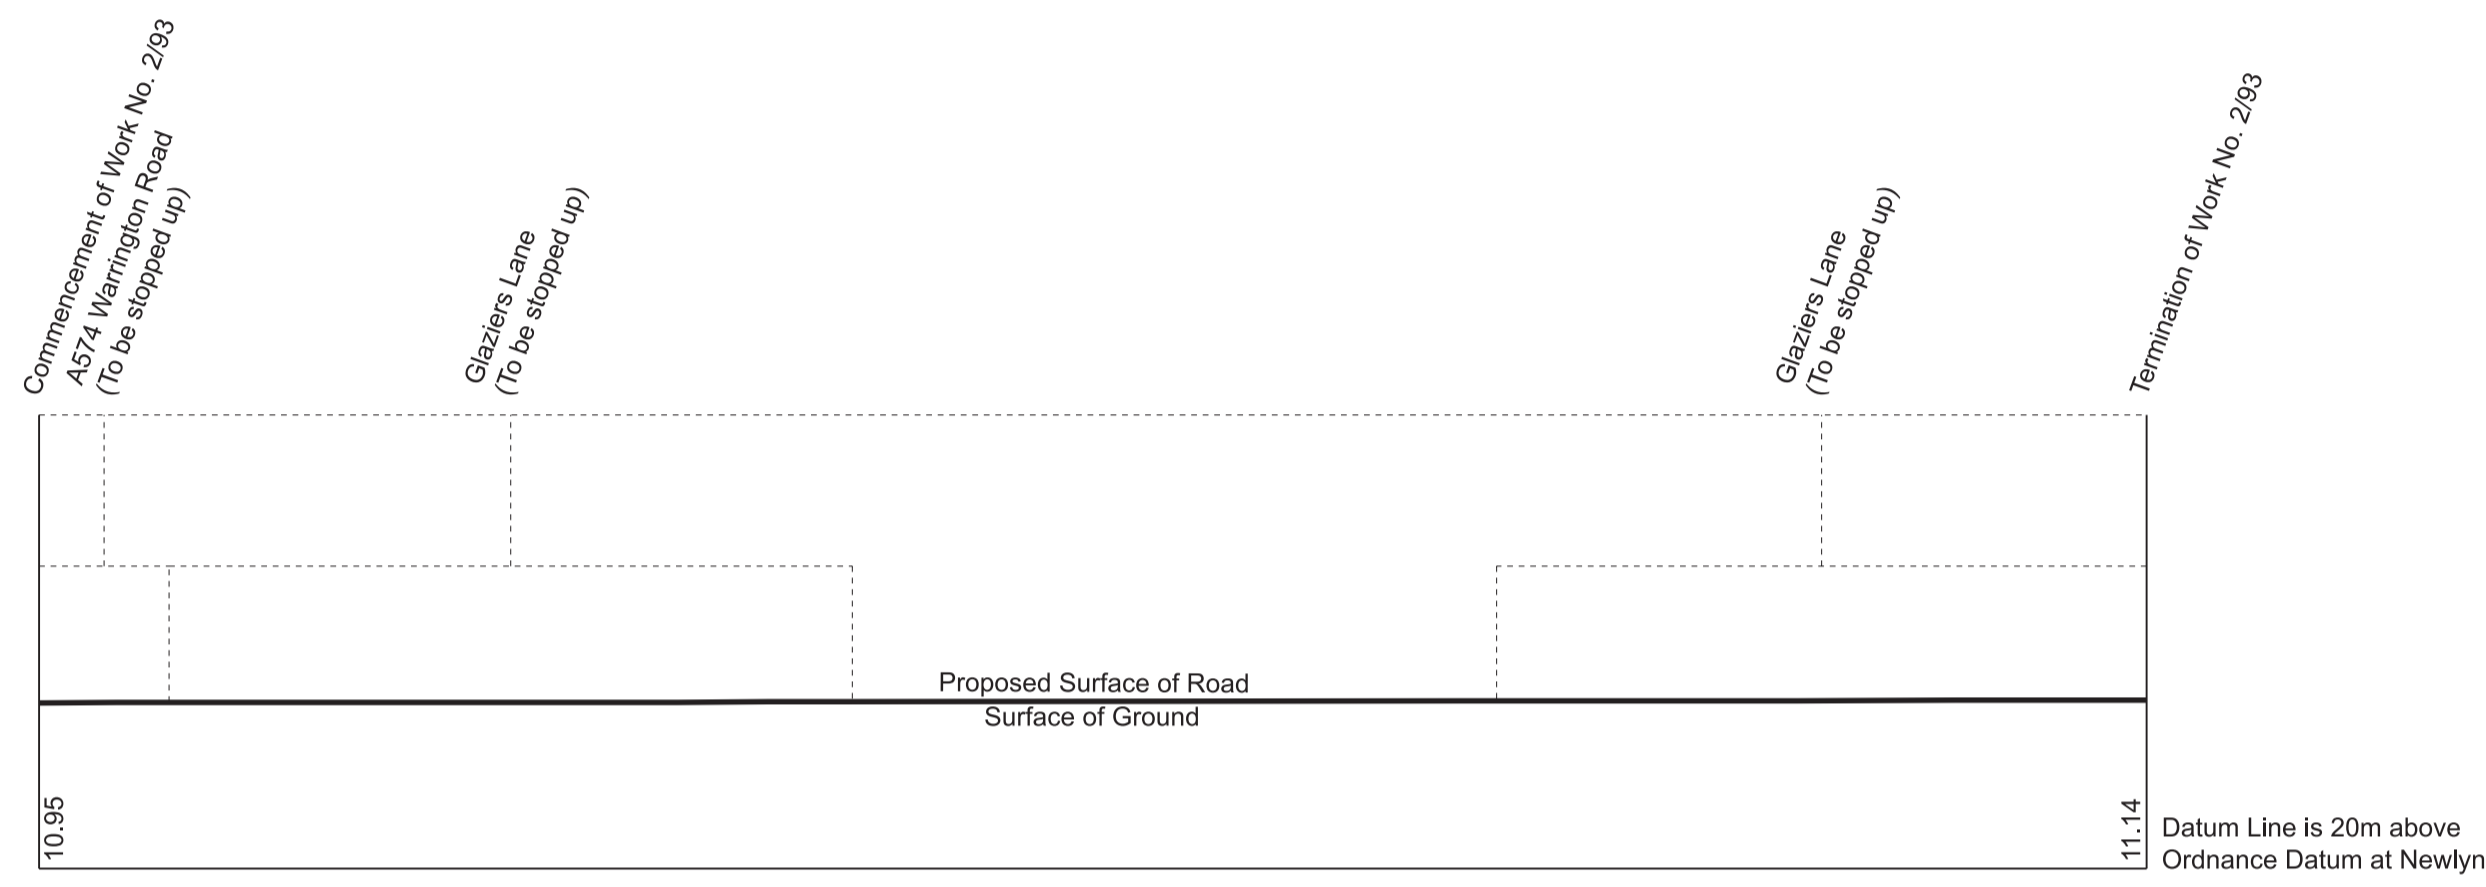


WORK No. 2/94A
 FOR PLAN OF WORK SEE SHEET No. 2-36

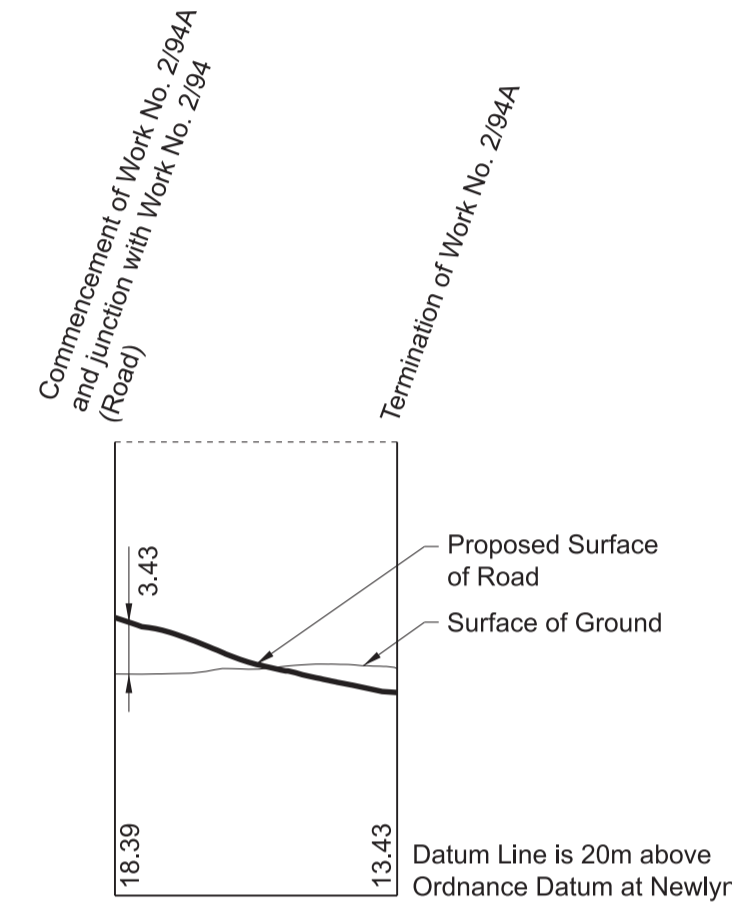




WORK No. 2/94B
 FOR PLAN OF WORK SEE SHEET No. 2-36

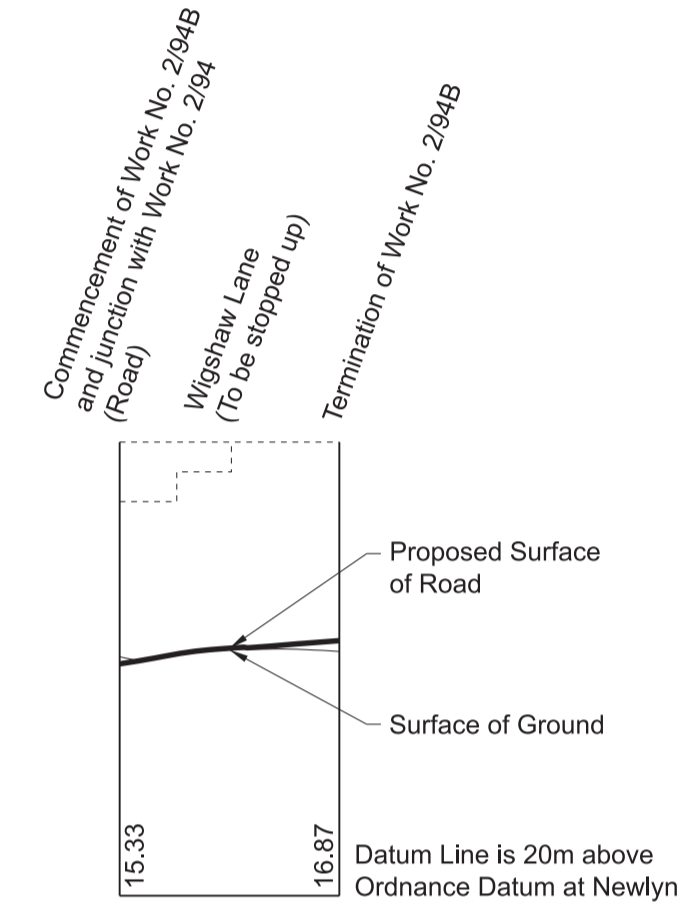

WORK No. 2/95
 FOR PLAN OF WORK SEE SHEET No. 2-37

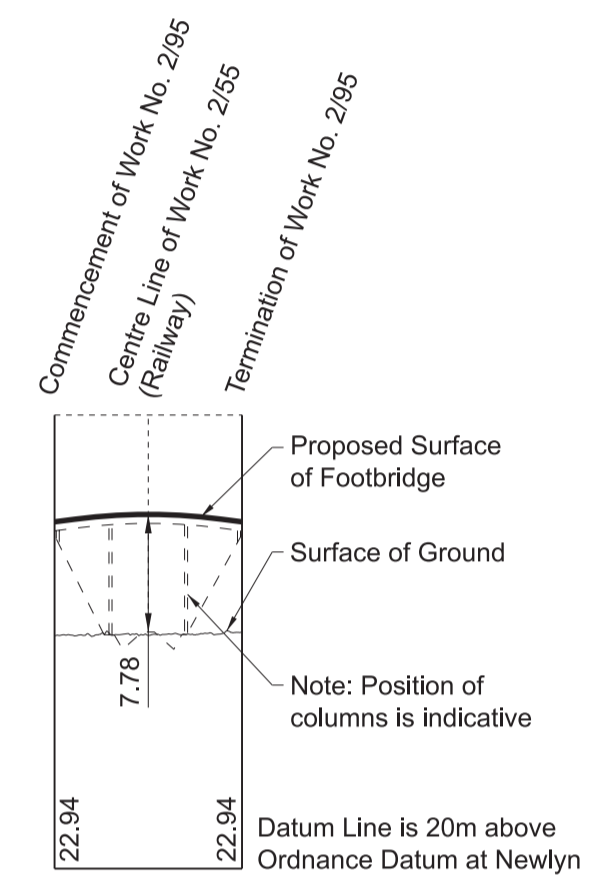


WORK No. 2/94
 FOR PLAN OF WORK SEE SHEET No. 2-36

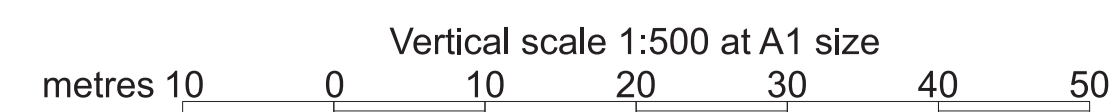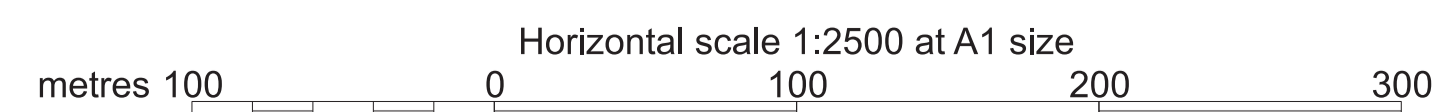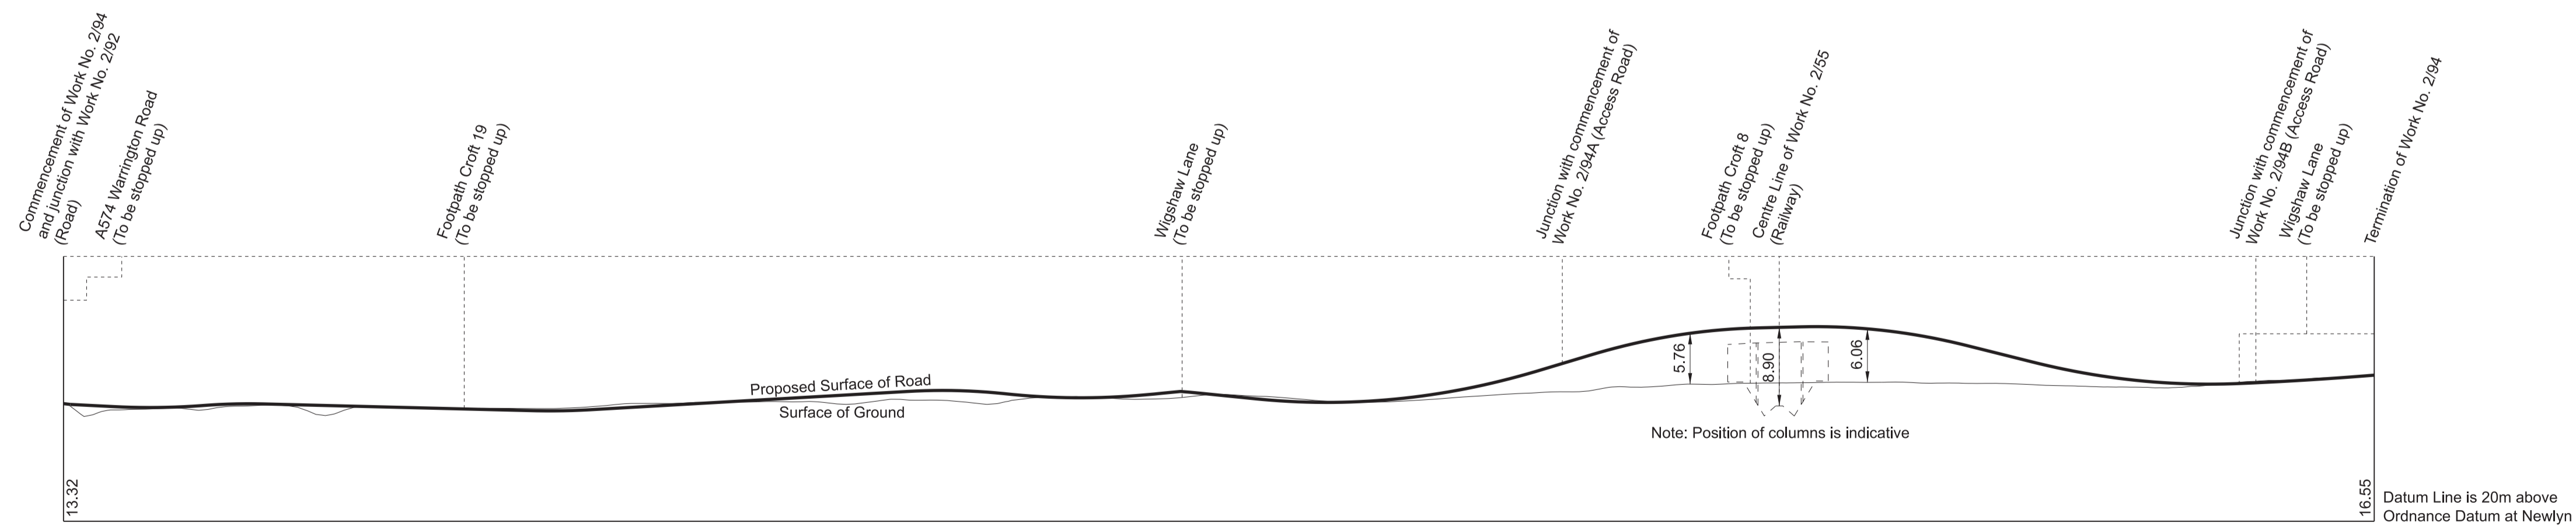


SECTIONS


WORK No. 2/96
FOR PLAN OF WORK SEE SHEET Nos. 2-38 and 2-39

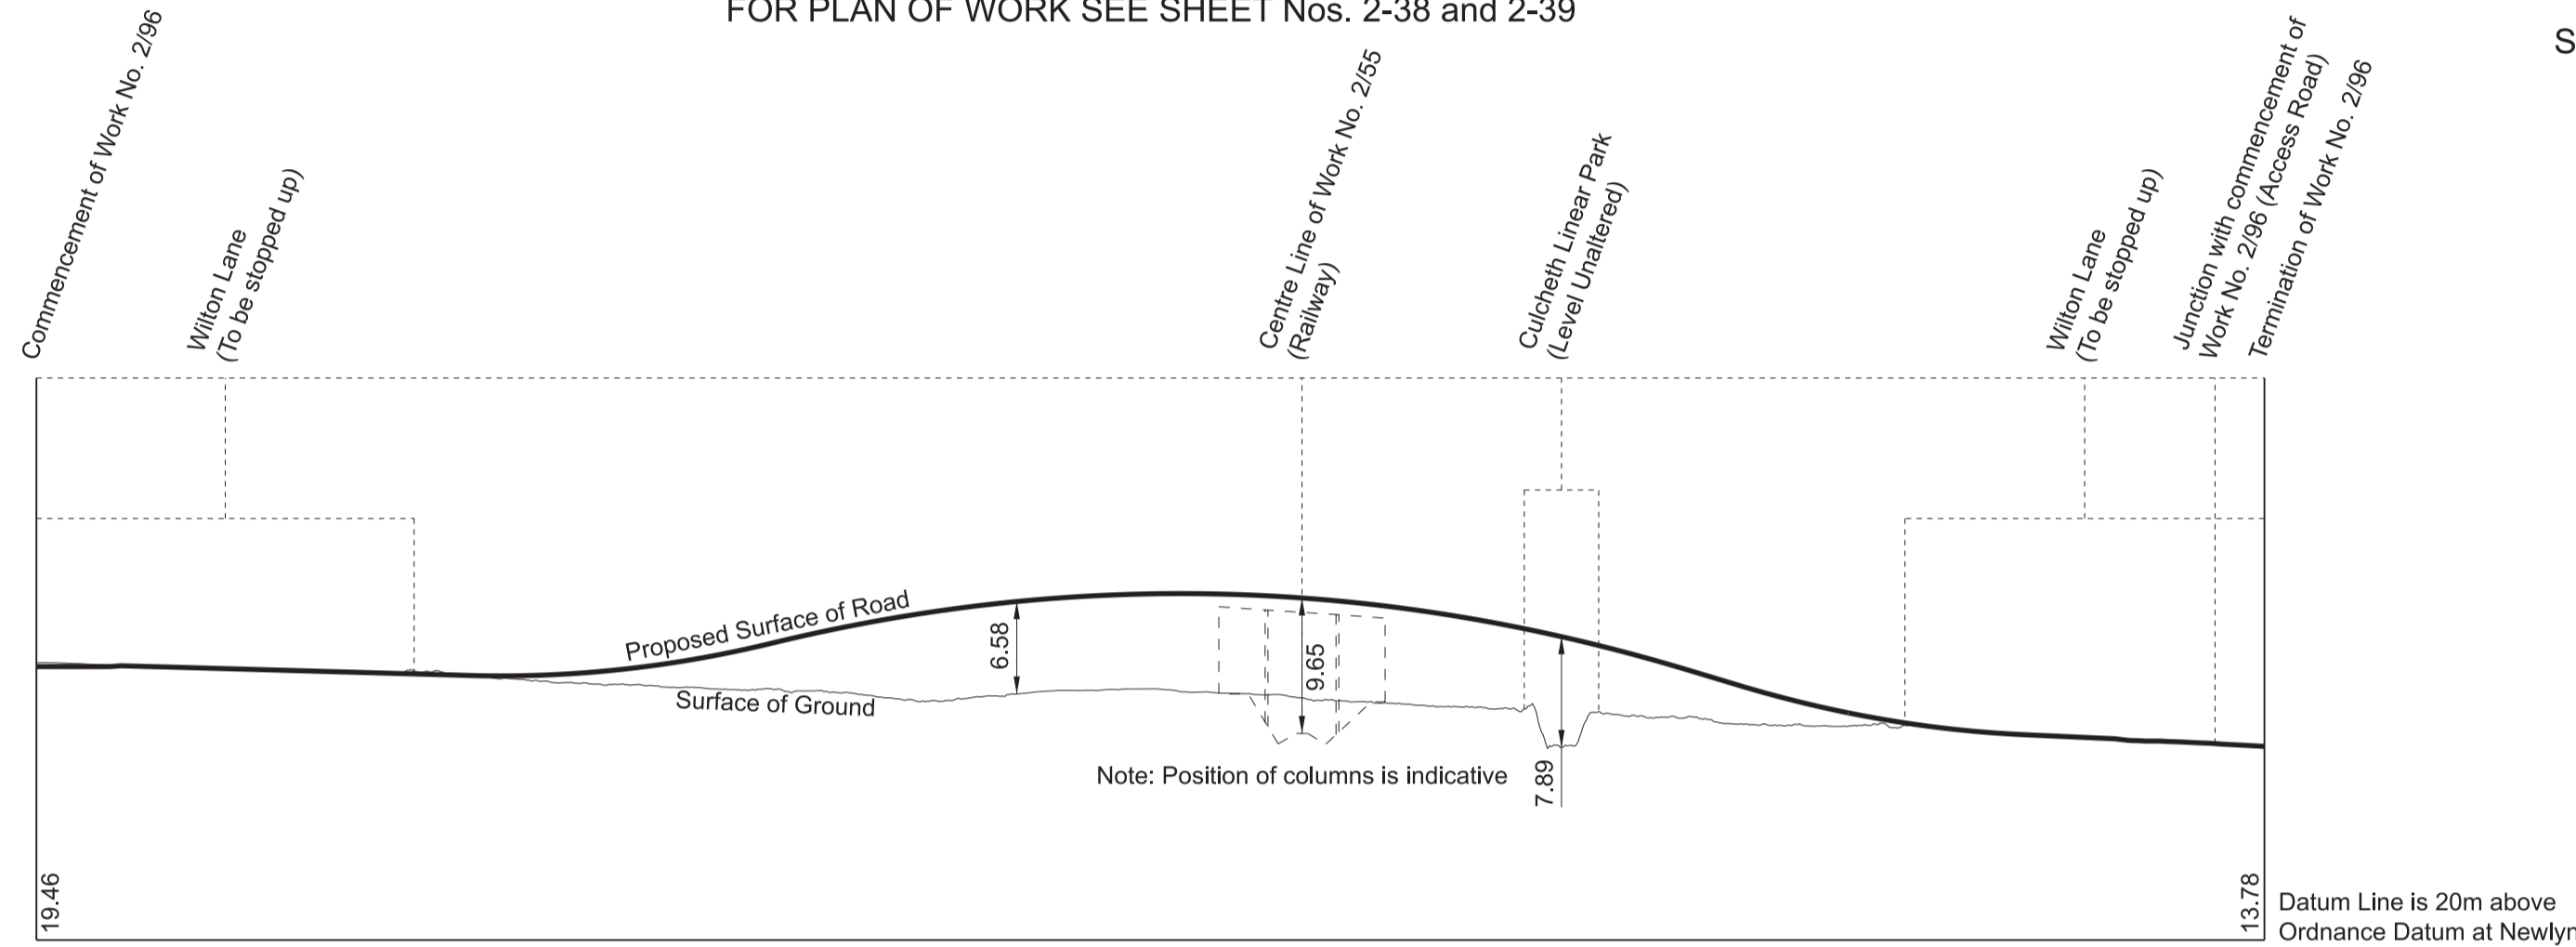


WORK No. 2/96A
FOR PLAN OF WORK SEE SHEET Nos. 2-38 and 2-39

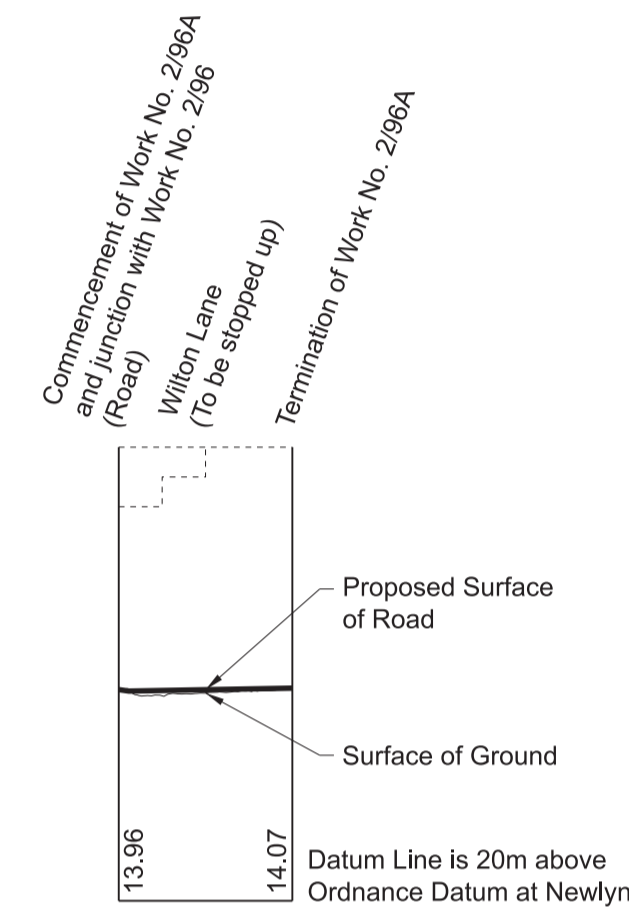




WORK No. 2/96B
FOR PLAN OF WORK SEE SHEET No. 2-39

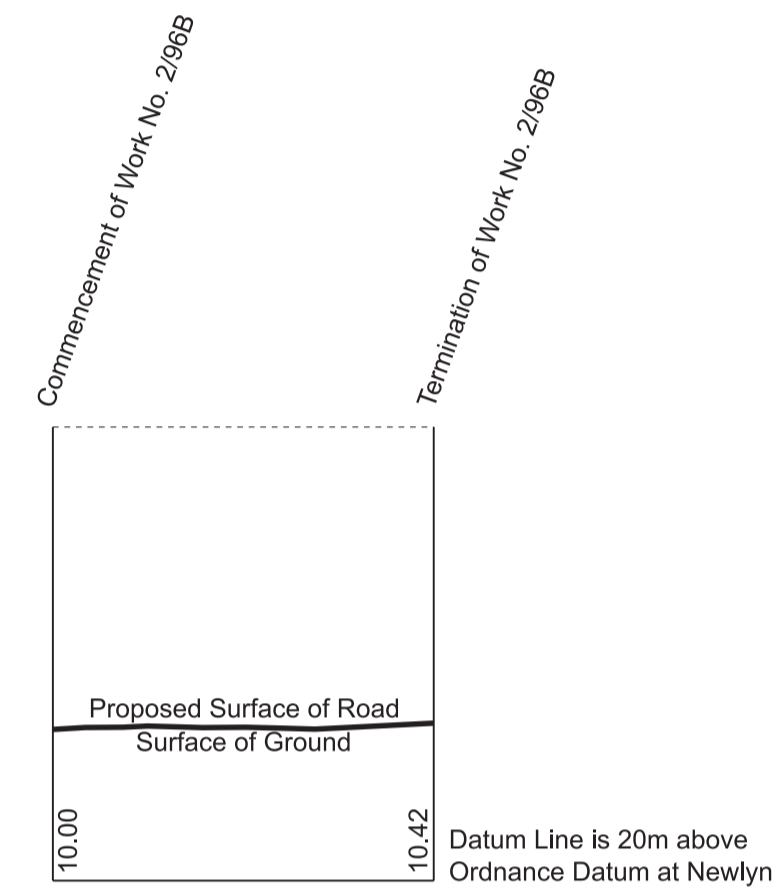

WORK No. 2/97
FOR PLAN OF WORK SEE SHEET Nos. 2-38 and 2-39

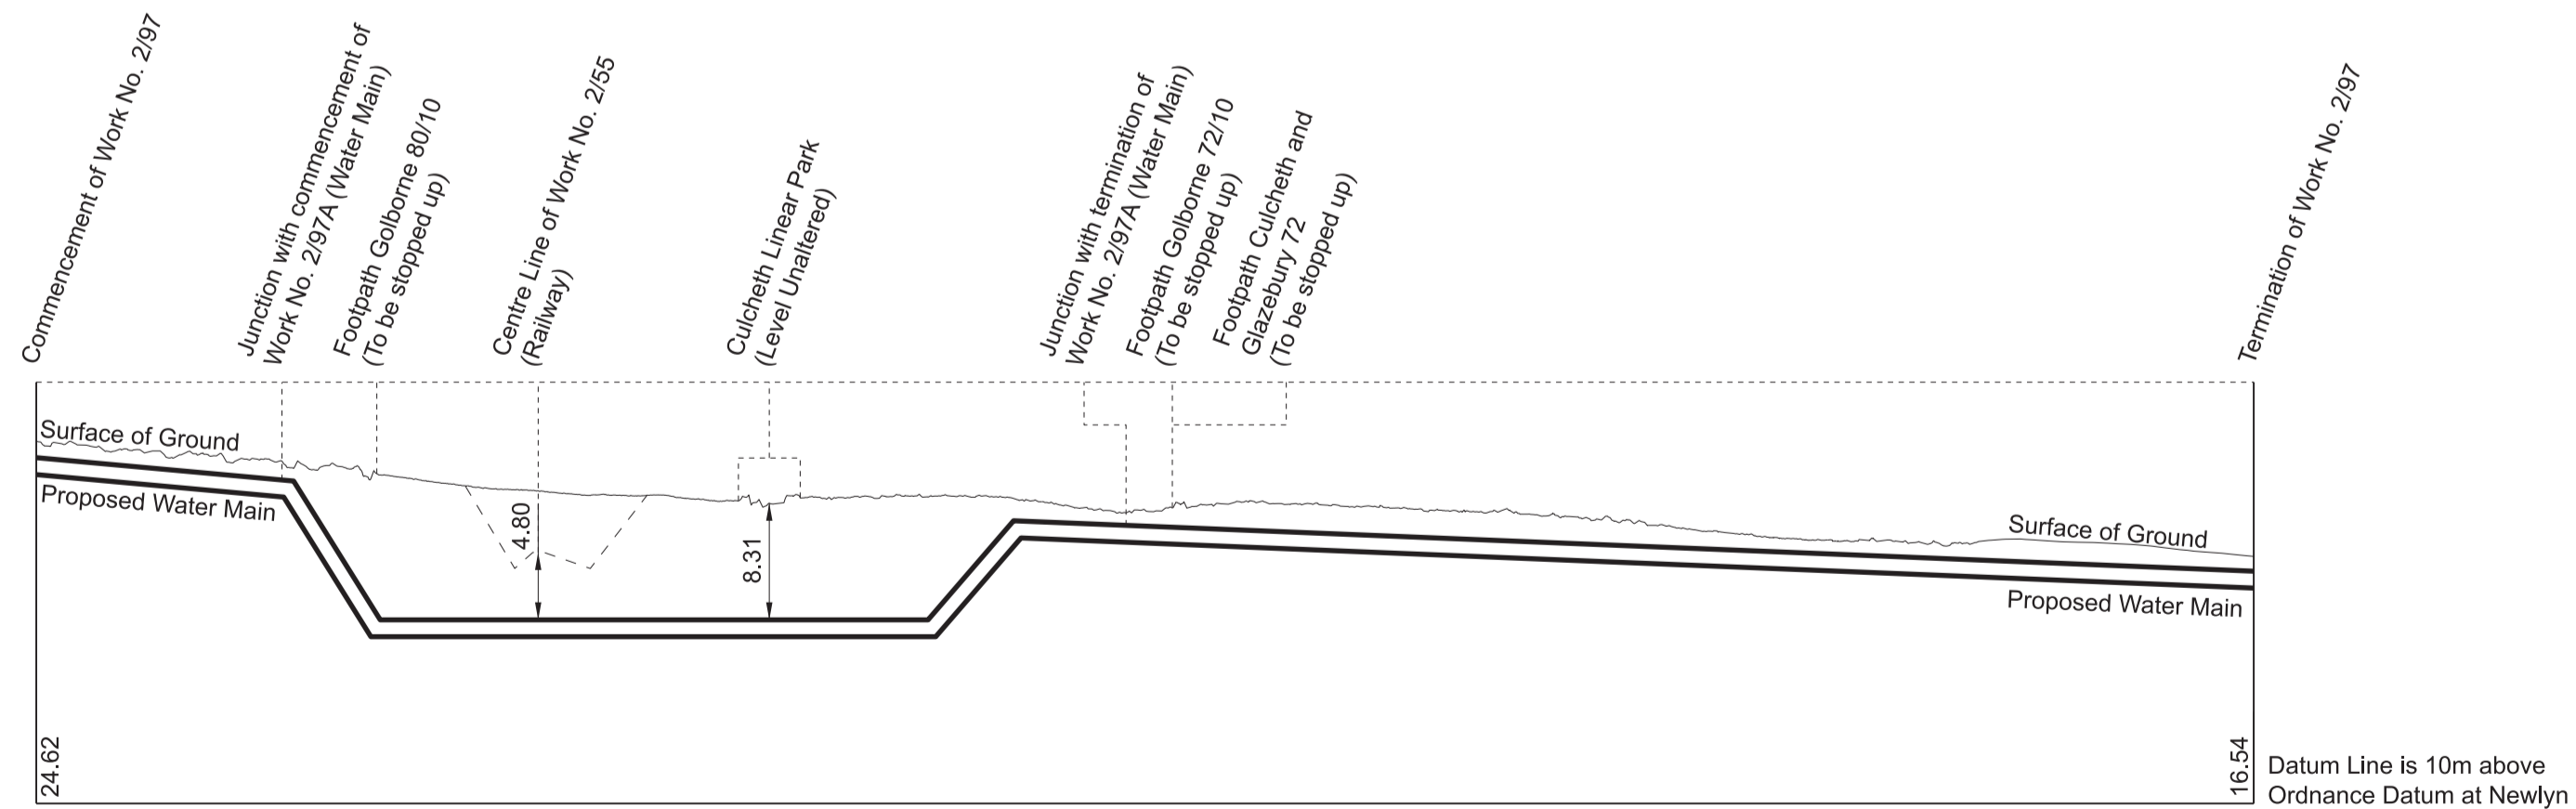


WORK No. 2/97A
FOR PLAN OF WORK SEE SHEET No. 2-38

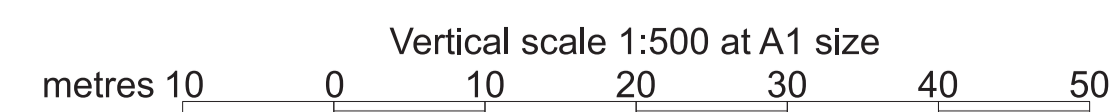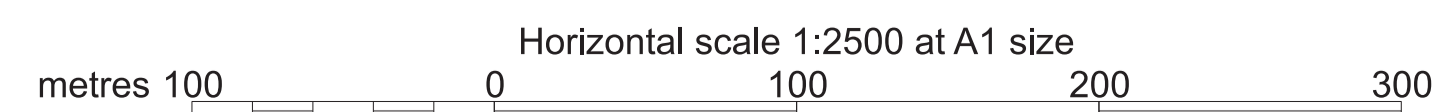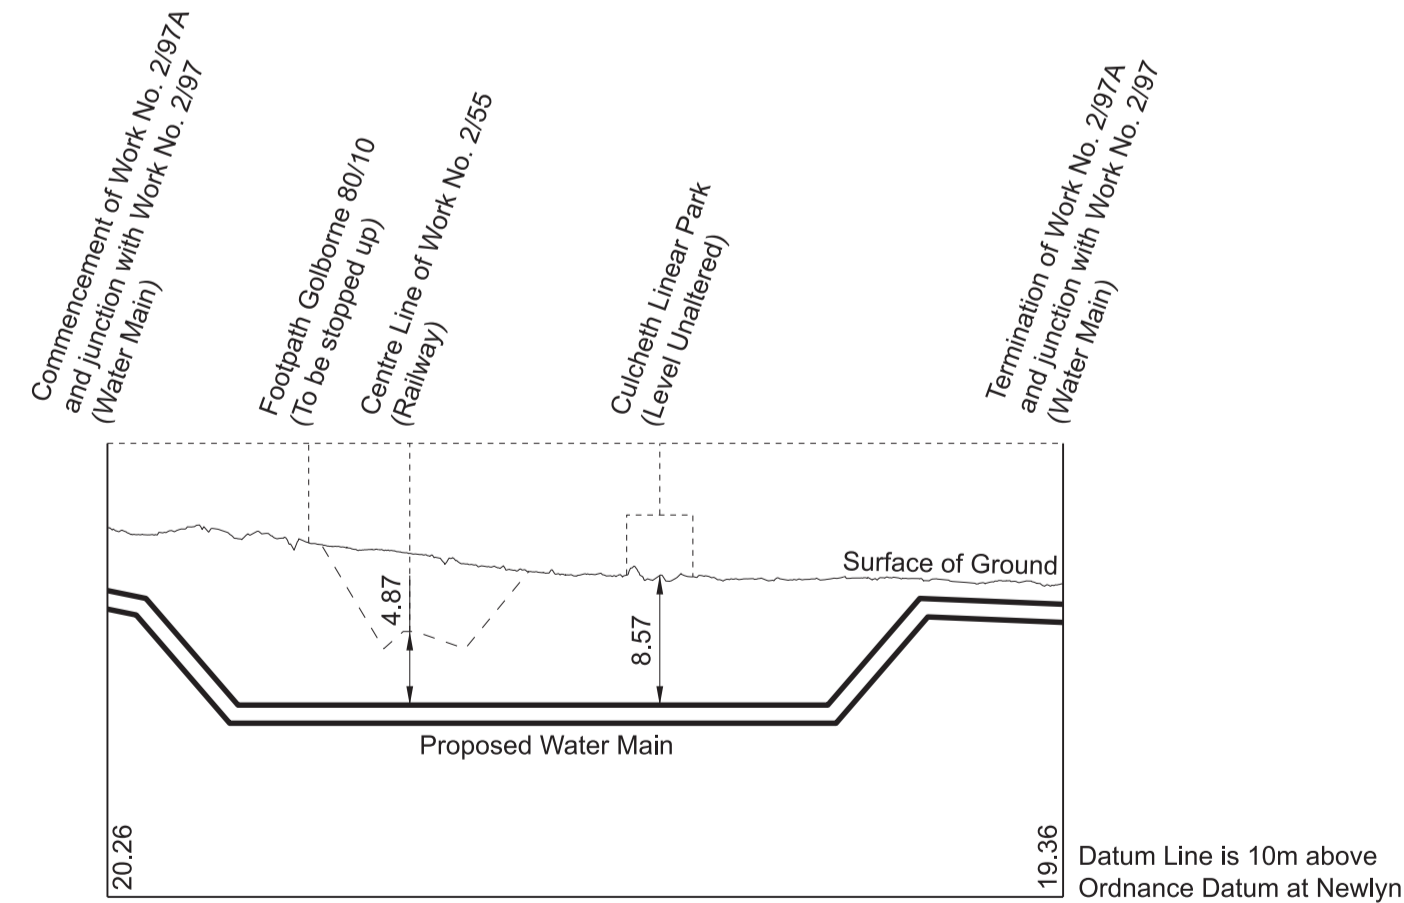


SECTIONS

IN PARLIAMENT - SESSION 2021-22
 HIGH SPEED RAIL
 (CREWE - MANCHESTER)
 Work No. 2/98 (Bridge)
 Work No. 2/98A (Temporary Road)
 Work No. 2/99 (Access Road)
 Work No. 2/100 (Watercourse and Aqueduct)


WORK No. 2/98
 FOR PLAN OF WORK SEE SHEET No. 2-38

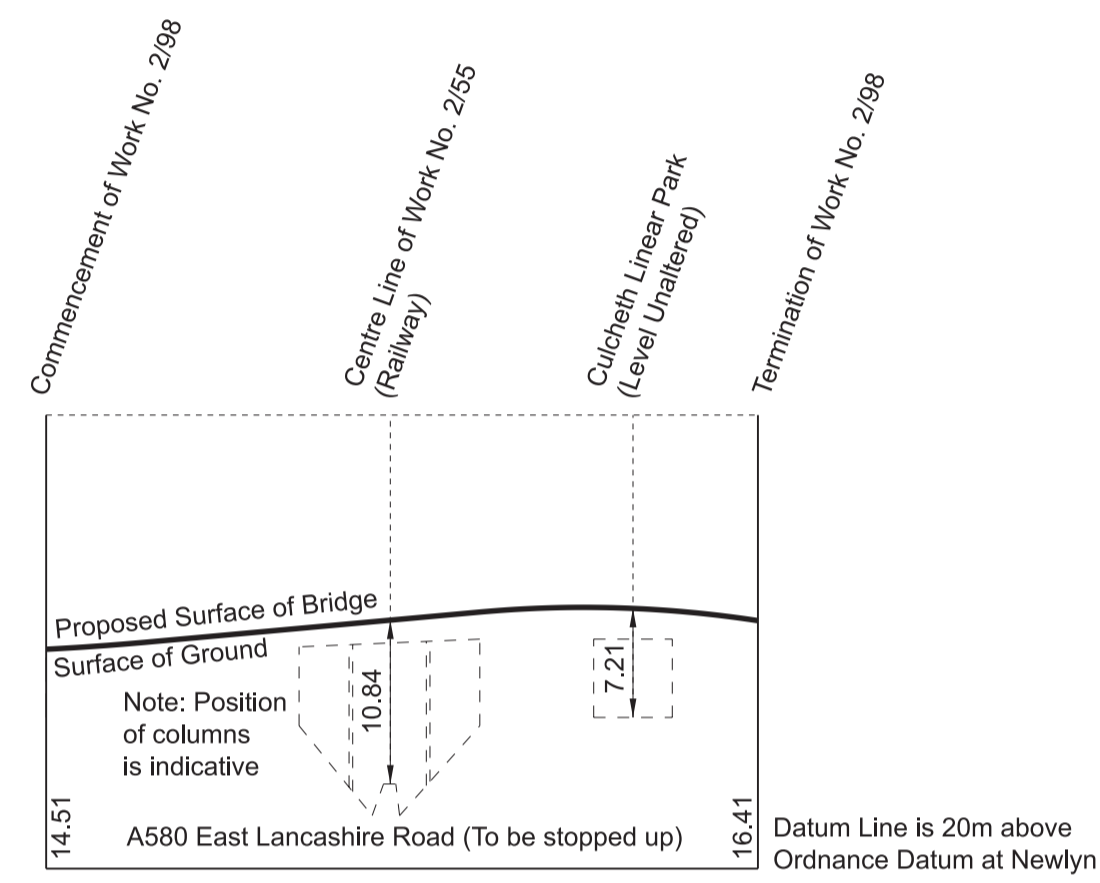




WORK No. 2/99
 FOR PLAN OF WORK SEE SHEET Nos. 2-38 and 2-40

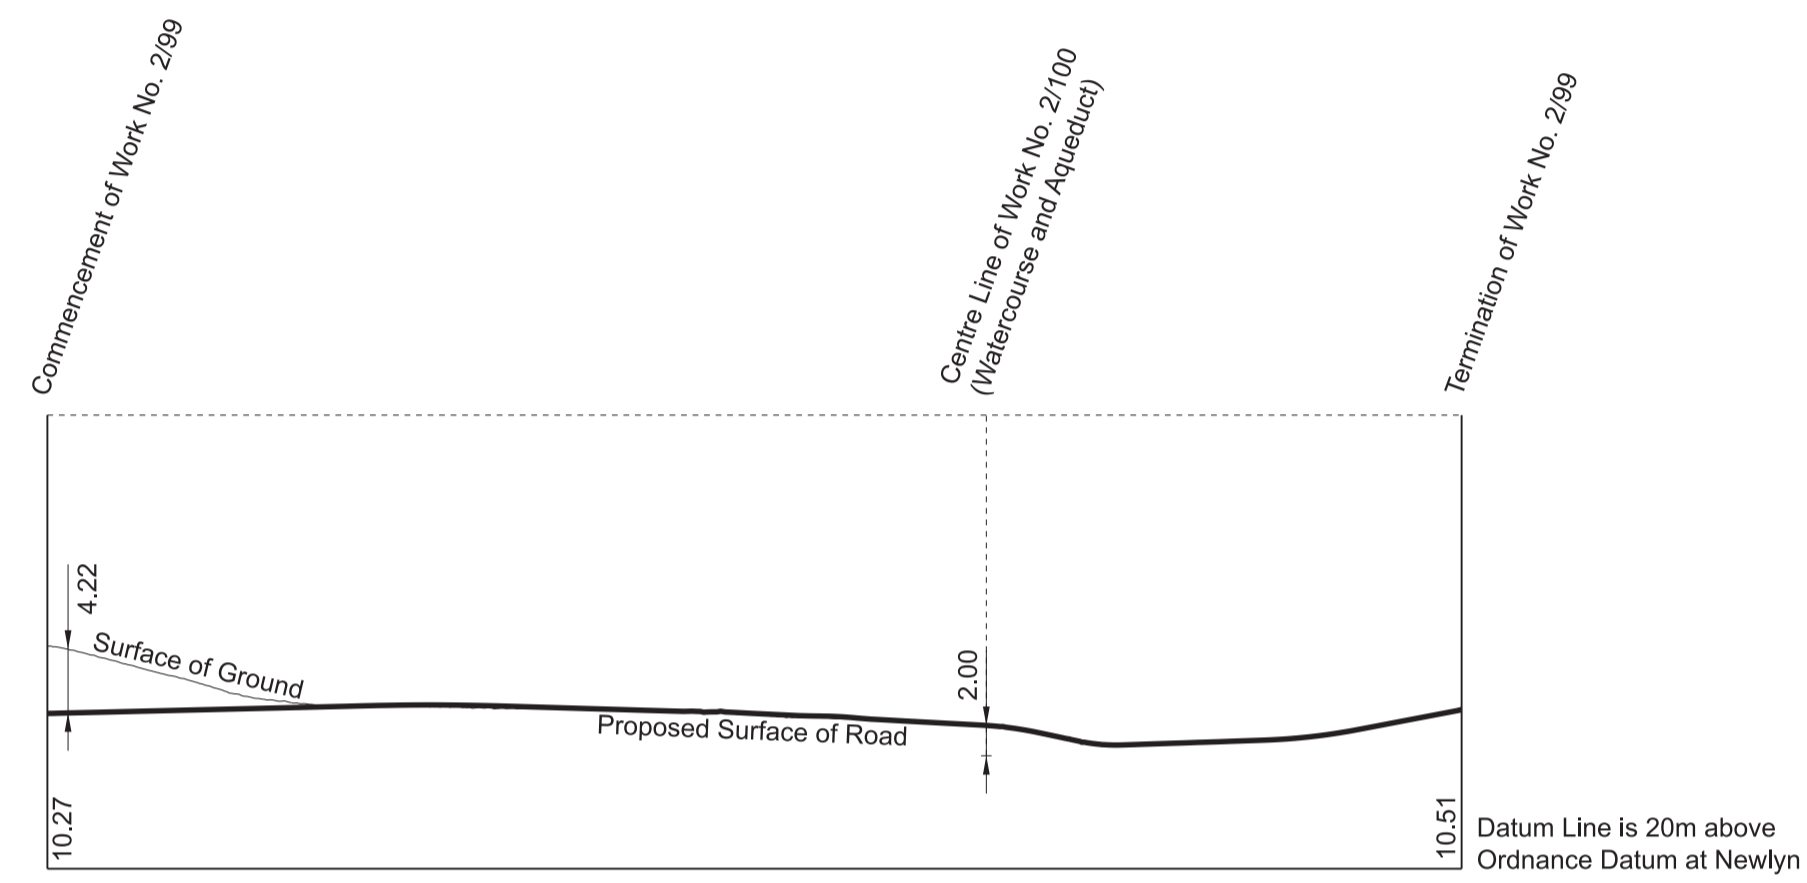

WORK No. 2/100
 FOR PLAN OF WORK SEE SHEET Nos. 2-38 and 2-40

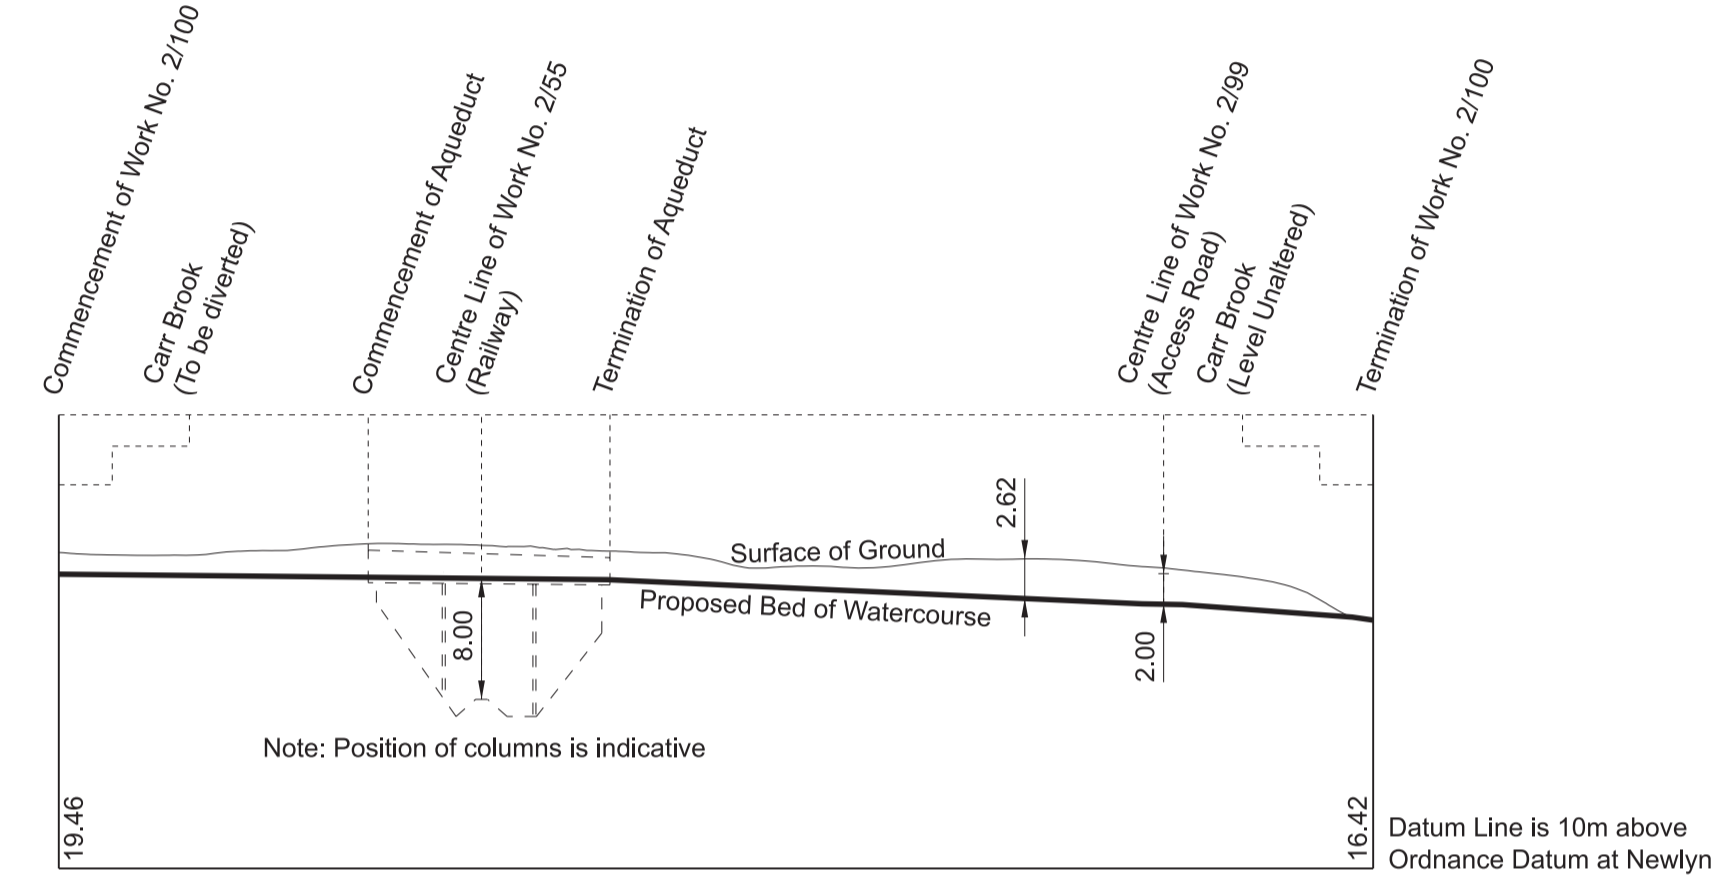

WORK No. 2/98A
 FOR PLAN OF WORK SEE SHEET Nos. 2-38 and 2-39

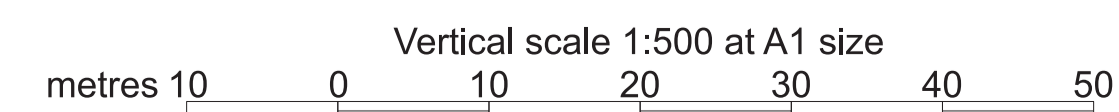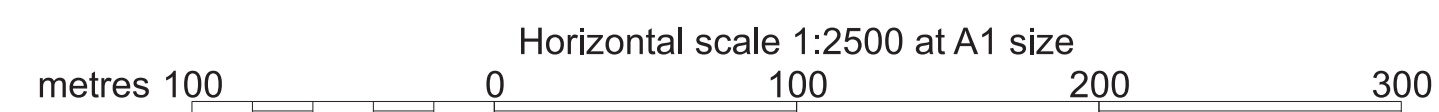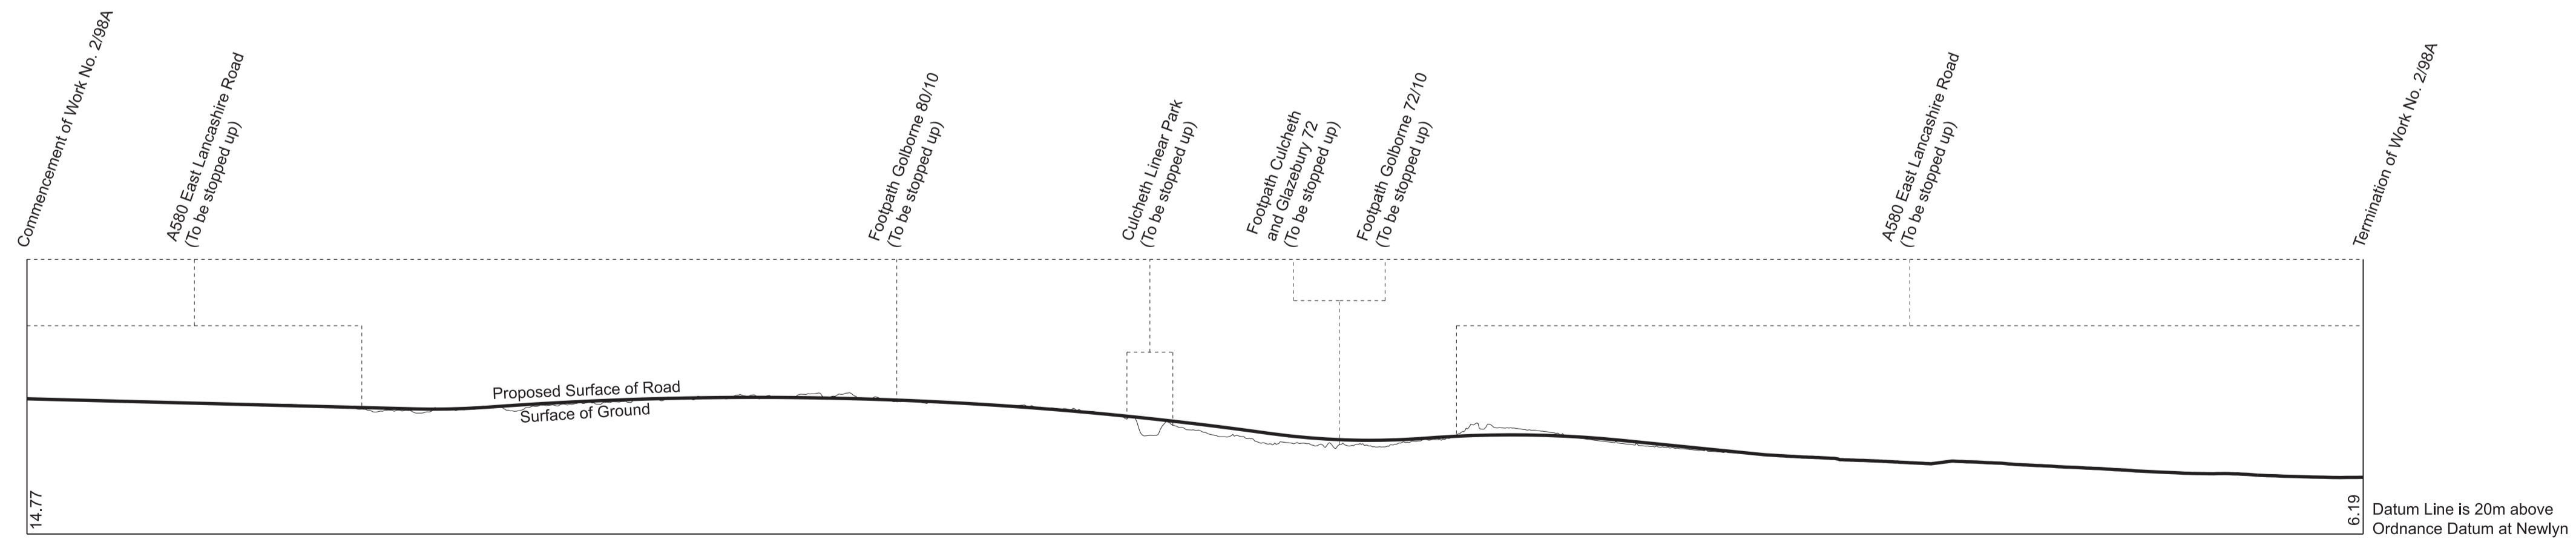


SECTIONS

IN PARLIAMENT - SESSION 2021-22


HIGH SPEED RAIL
(CREWE - MANCHESTER)

Works Nos. 2/101, 2/106A (Access Roads)
Works Nos. 2/102, 2/104, 2/106B (Roads)
Work No. 2/102A (Temporary Road)
Work No. 2/103 (Watercourse)
Work No. 2/105 (Gas Main)


WORK No. 2/101
FOR PLAN OF WORK
SEE SHEET No. 2-40

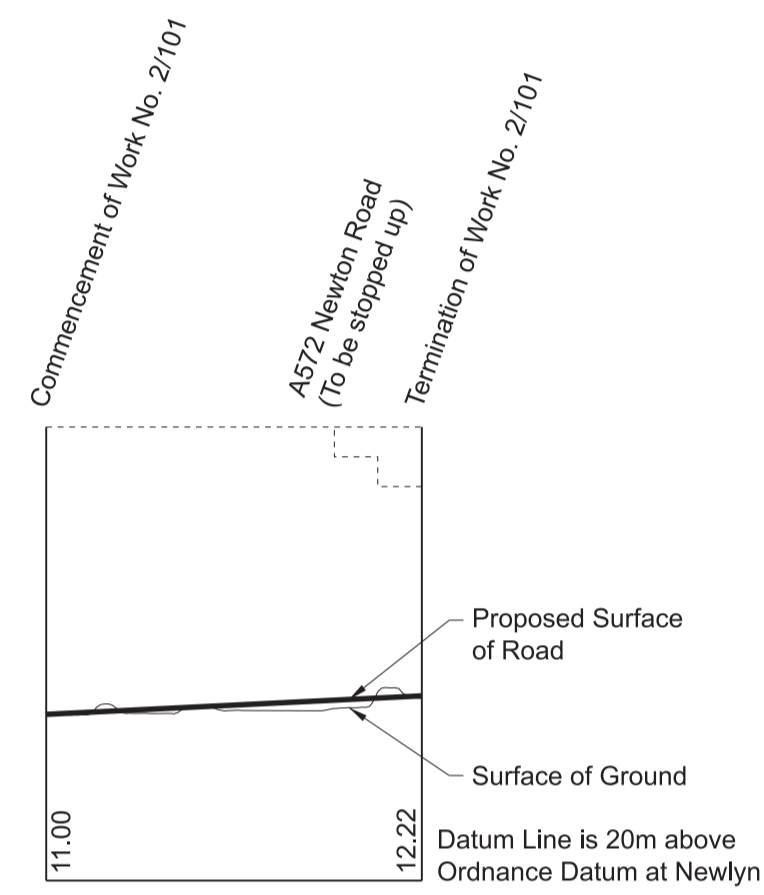


WORK No. 2/102
FOR PLAN OF WORK SEE SHEET No. 2-40

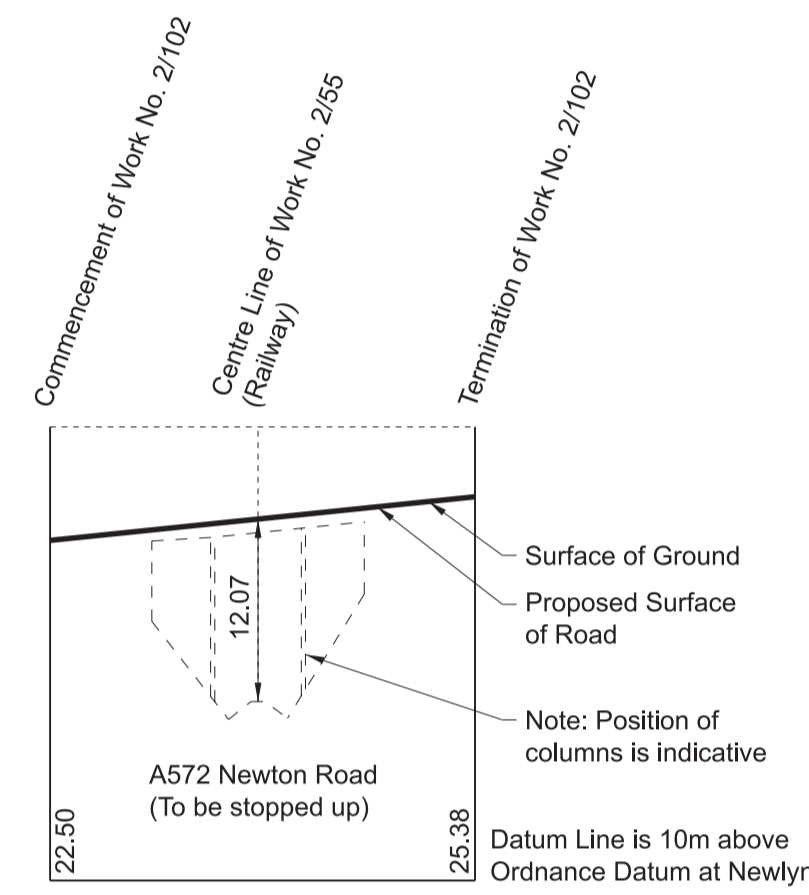


WORK No. 2/102A
FOR PLAN OF WORK SEE SHEET No. 2-40

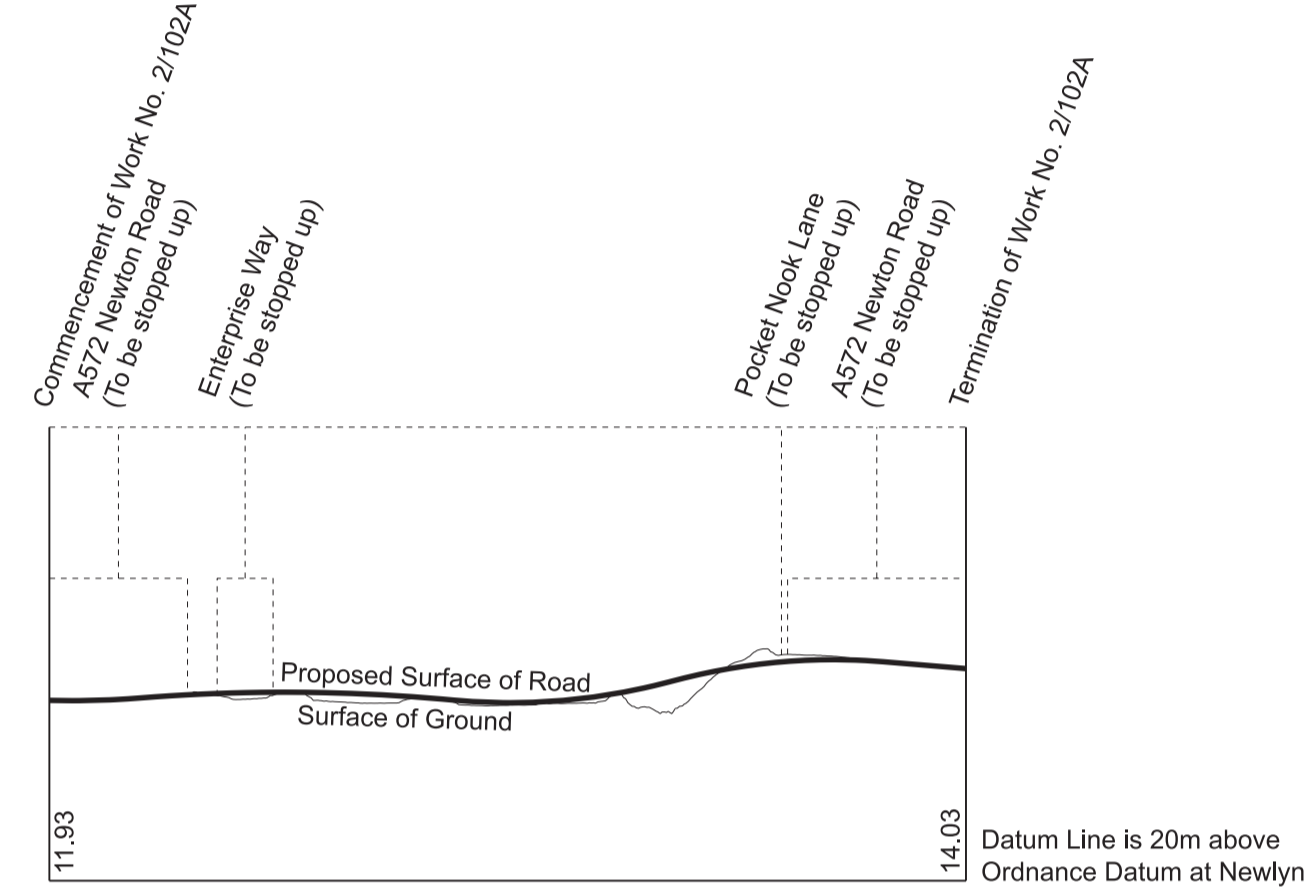


WORK No. 2/103
FOR PLAN OF WORK SEE SHEET No. 2-40

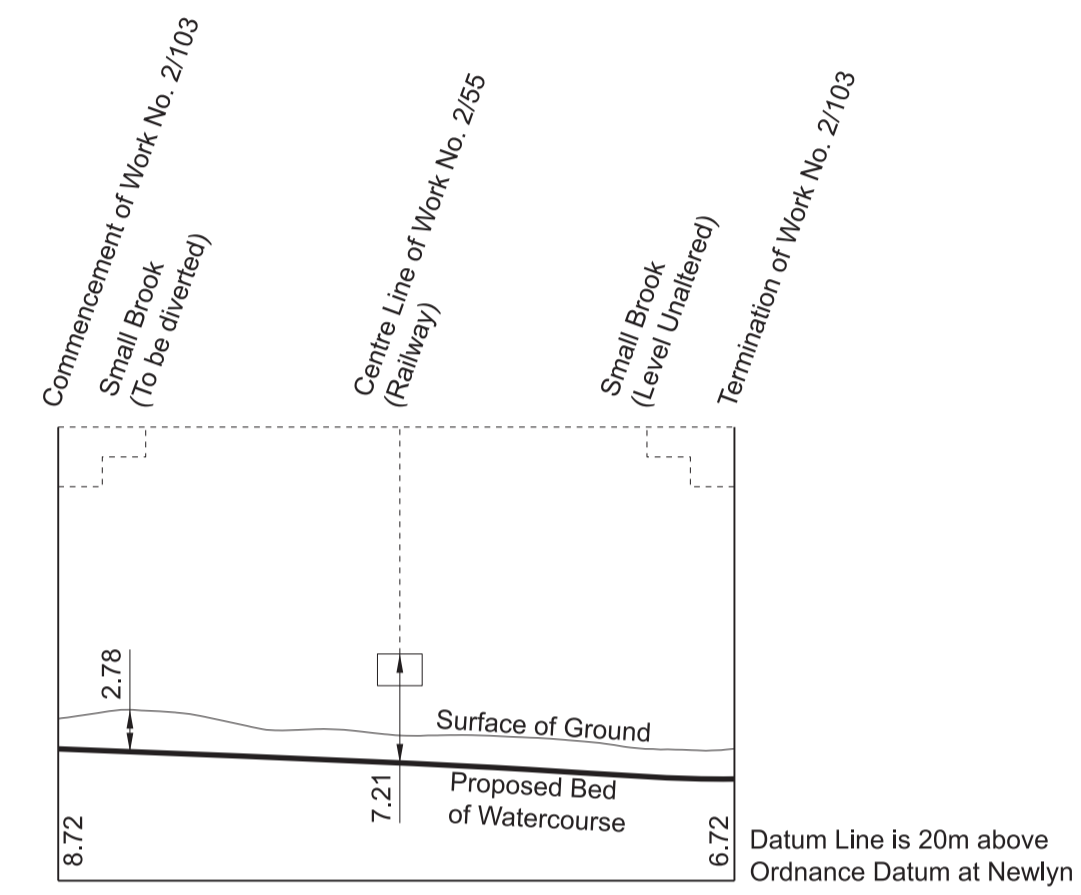


WORK No. 2/104
FOR PLAN OF WORK
SEE SHEET No. 2-40

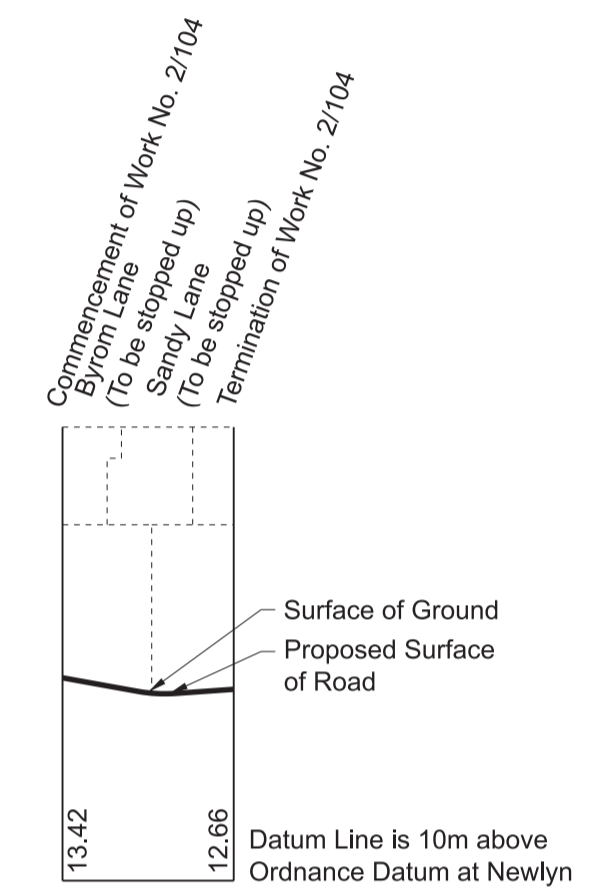




WORK No. 2/105
FOR PLAN OF WORK SEE SHEET No. 2-41

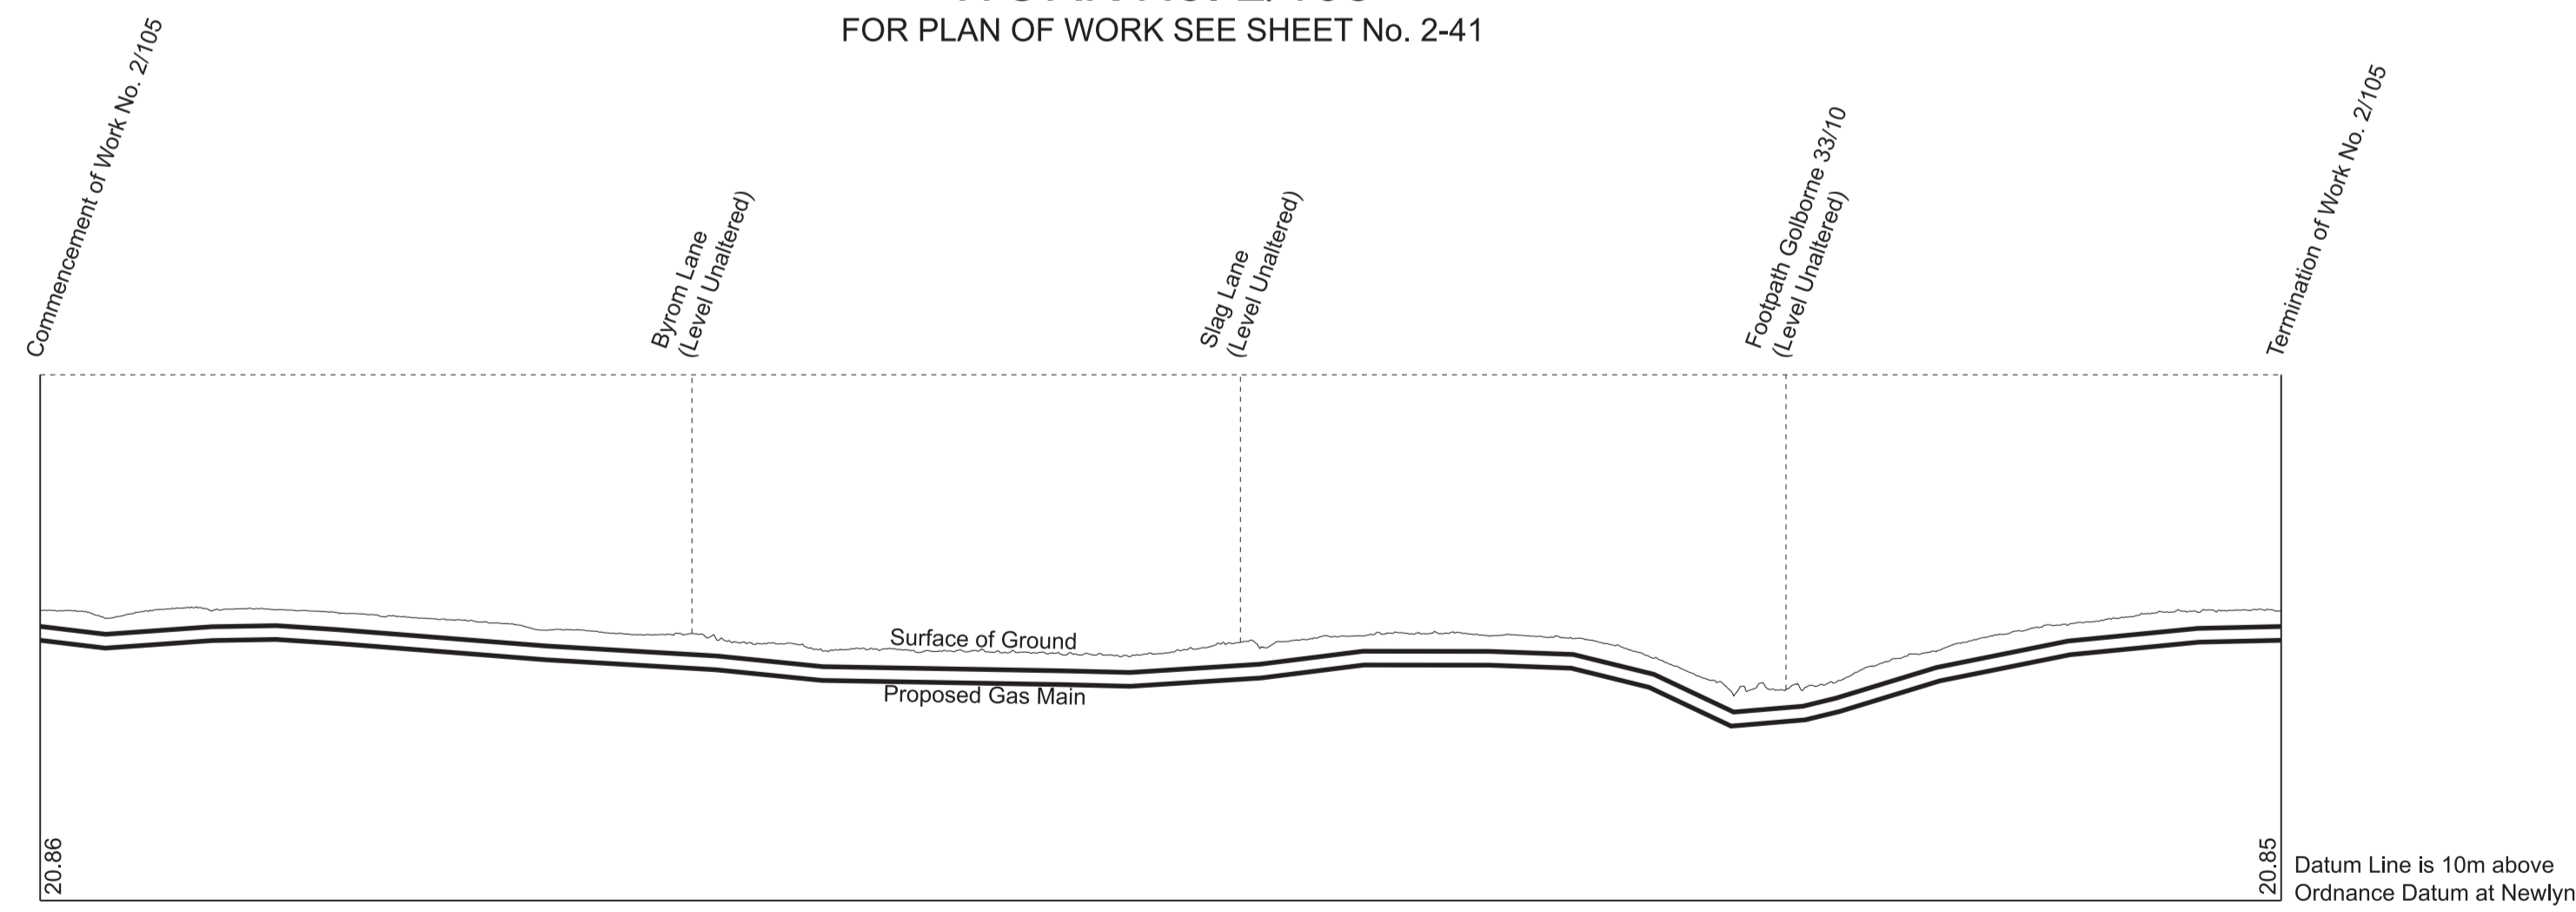

WORK No. 2/106A
FOR PLAN OF WORK
SEE SHEET No. 2-41

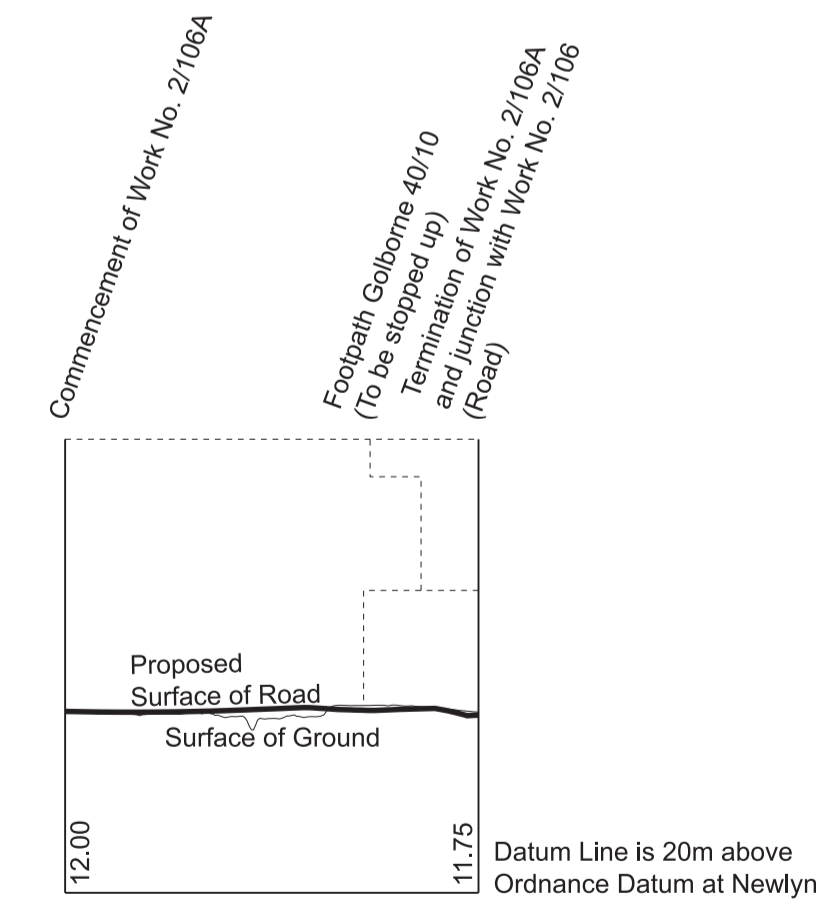


WORK No. 2/106B
FOR PLAN OF WORK
SEE SHEET No. 2-41

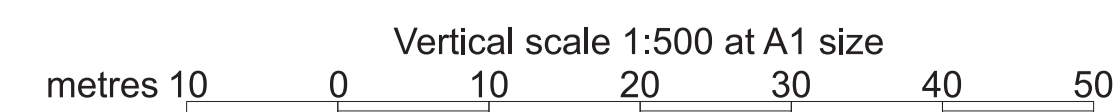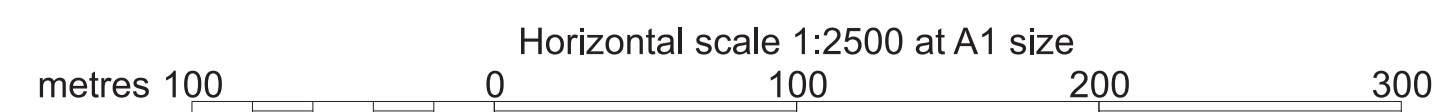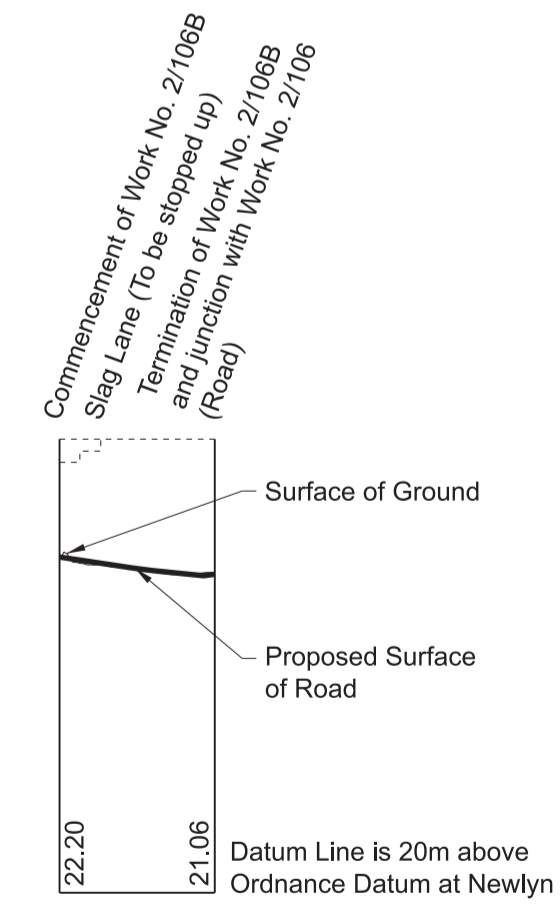


SECTIONS





WORK No. 2/107
 FOR PLAN OF WORK SEE SHEET No. 2-41

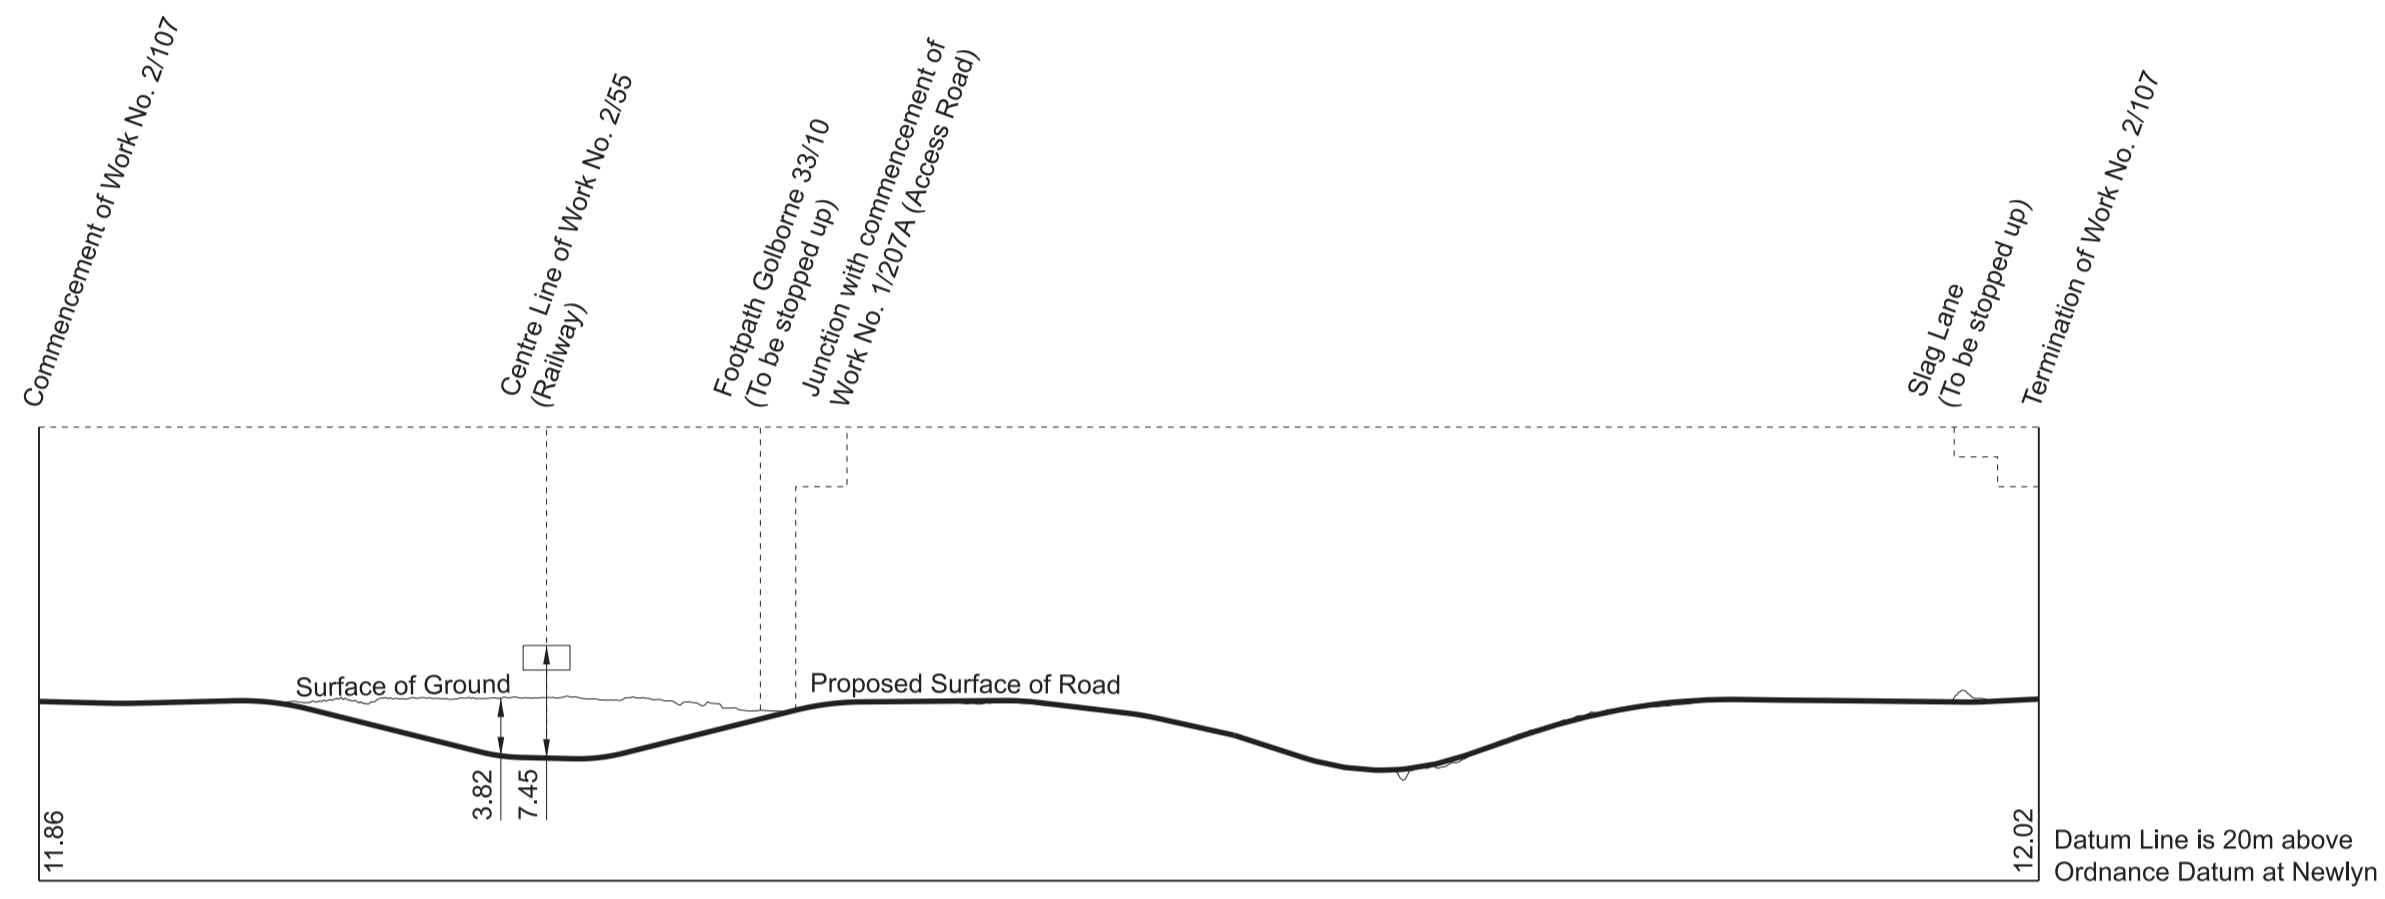

WORK No. 2/107A
 FOR PLAN OF WORK SEE SHEET No. 2-41

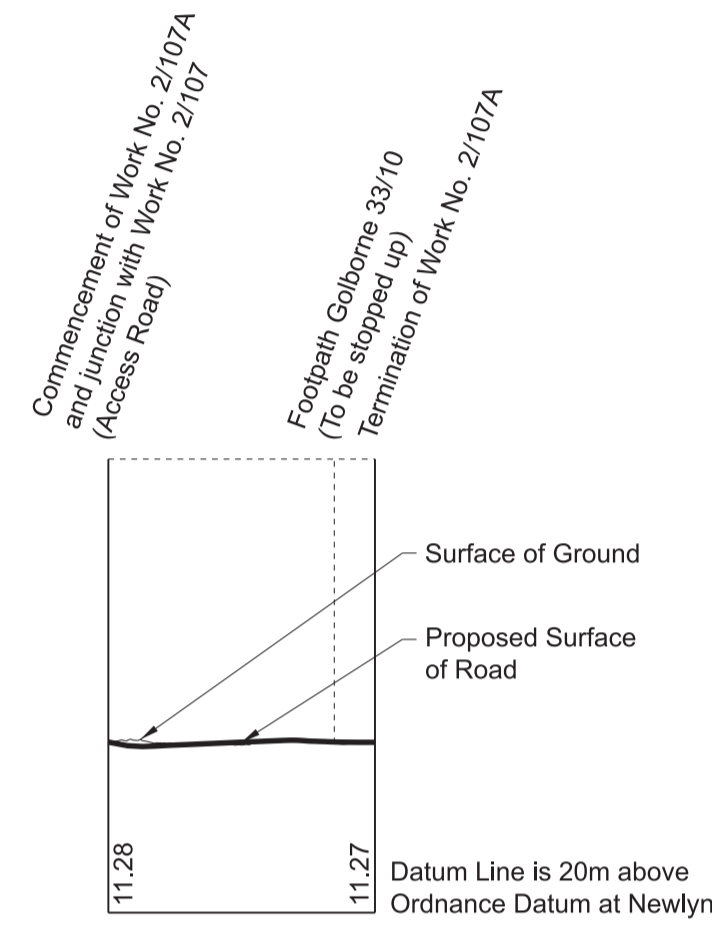


WORK No. 2/108
 FOR PLAN OF WORK SEE SHEET Nos. 2-42 and 2-43

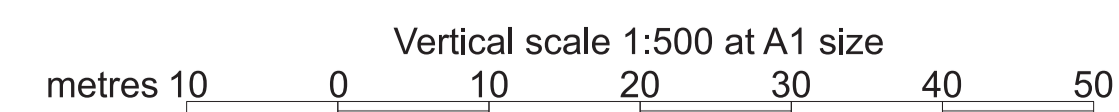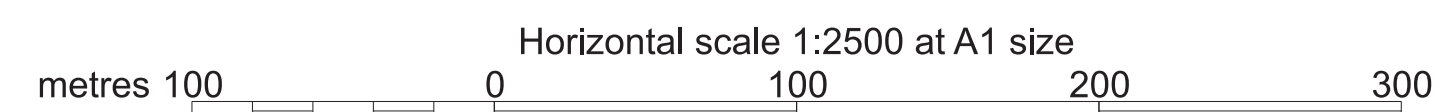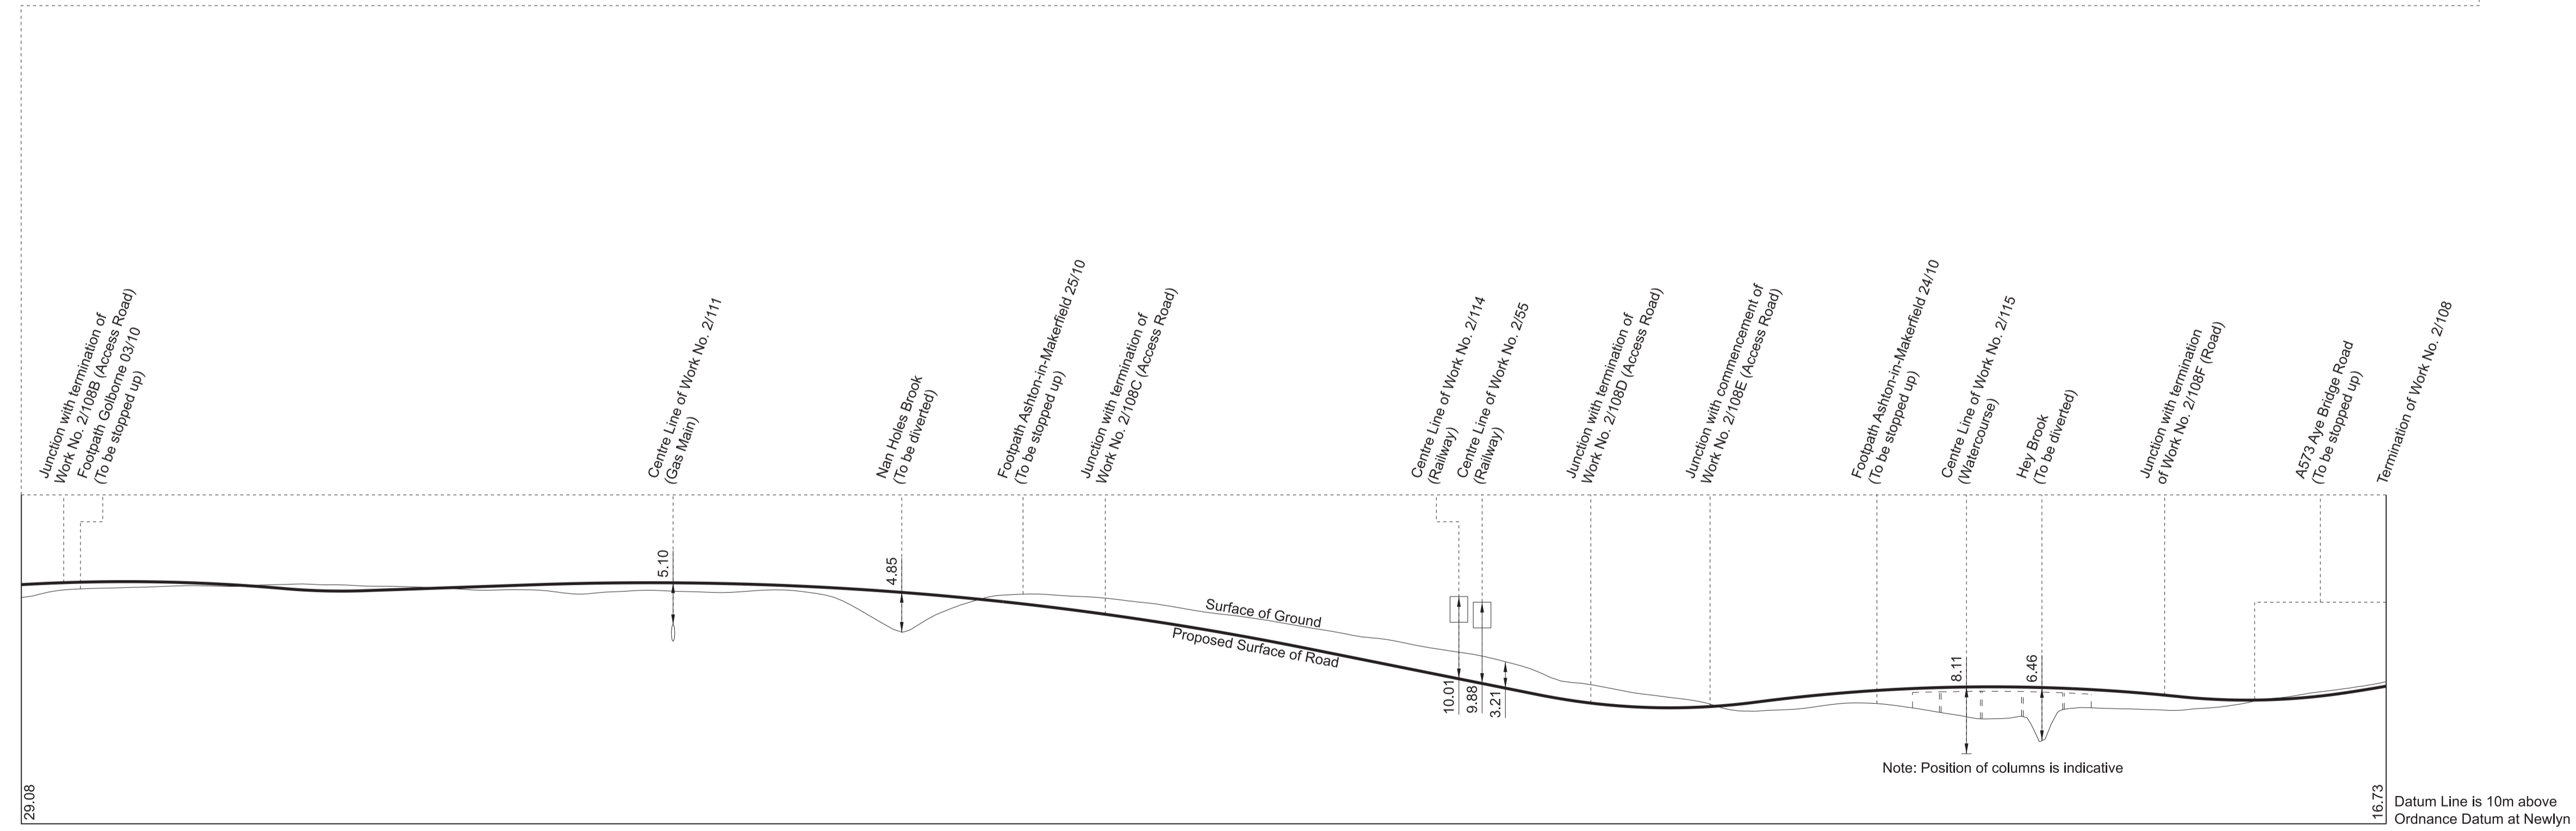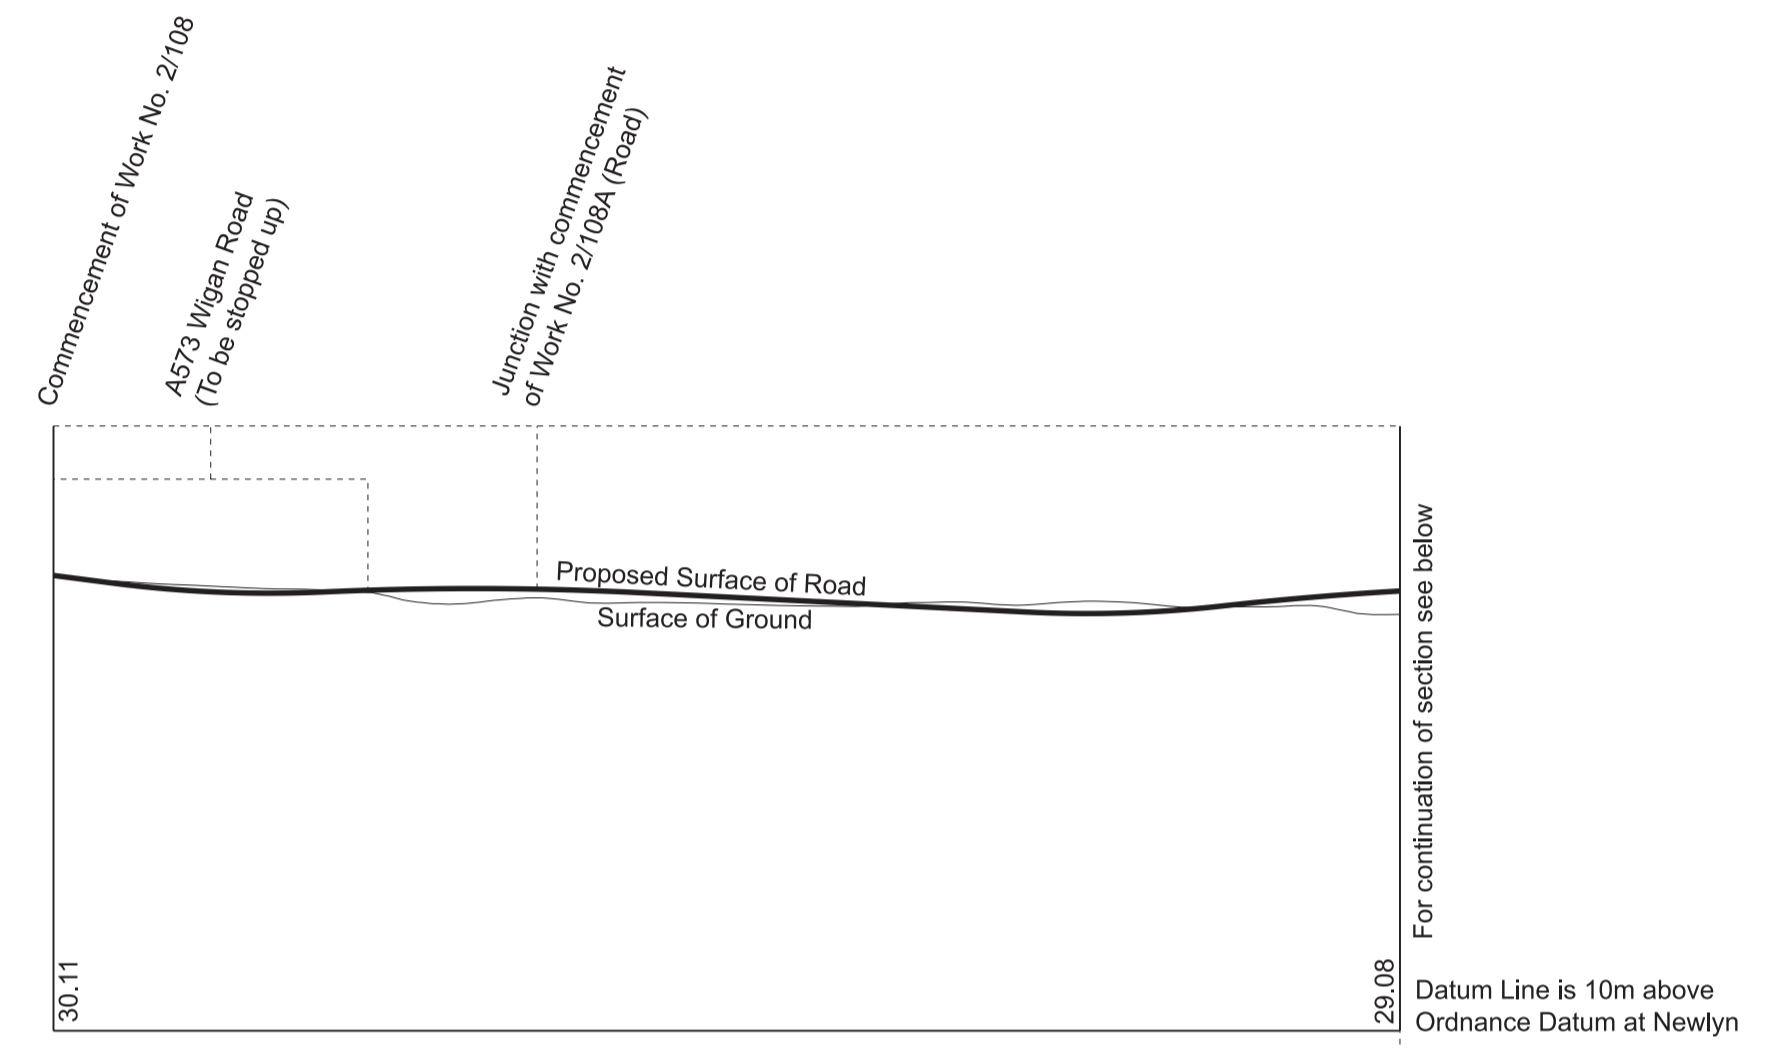


SECTIONS


WORK No. 2/106
FOR PLAN OF WORK SEE SHEET No. 2-41

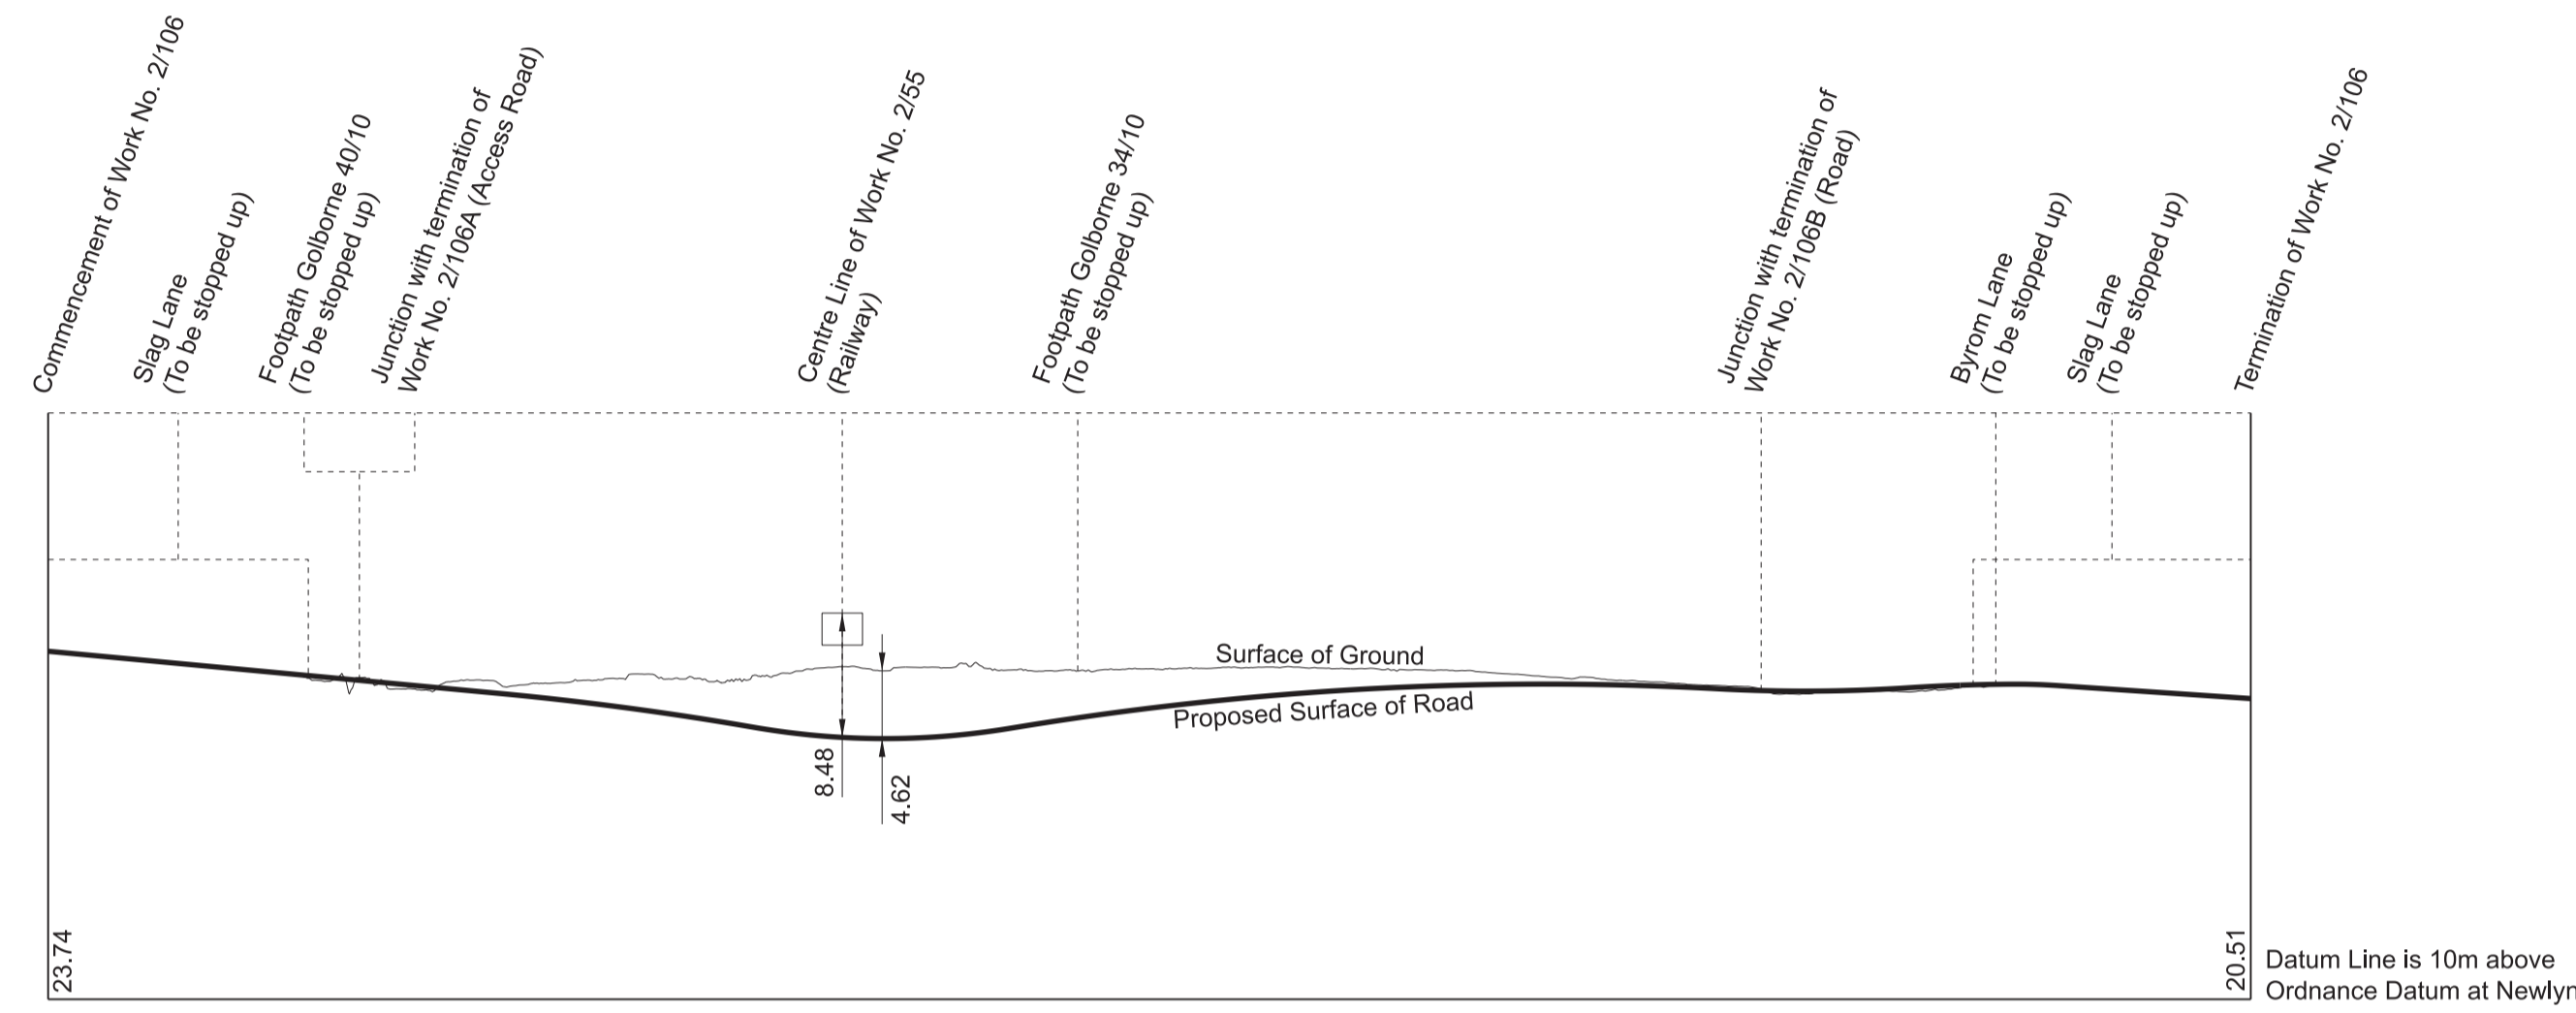


WORK No. 2/108A
FOR PLAN OF WORK SEE SHEET No. 2-42

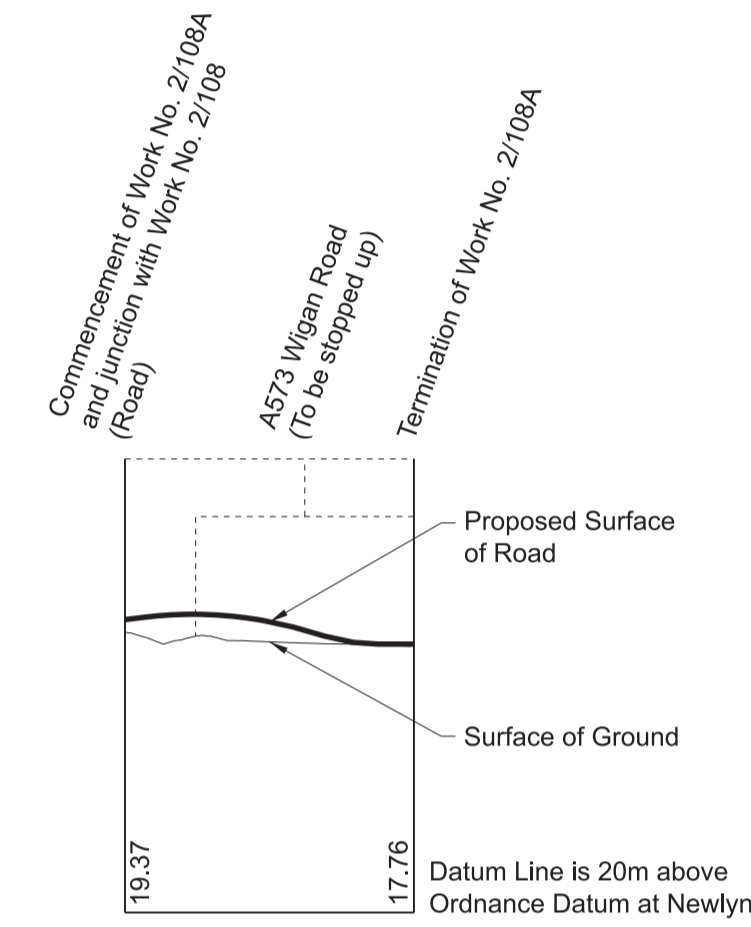


WORK No. 2/108B
FOR PLAN OF WORK SEE SHEET Nos. 2-42 and 2-43

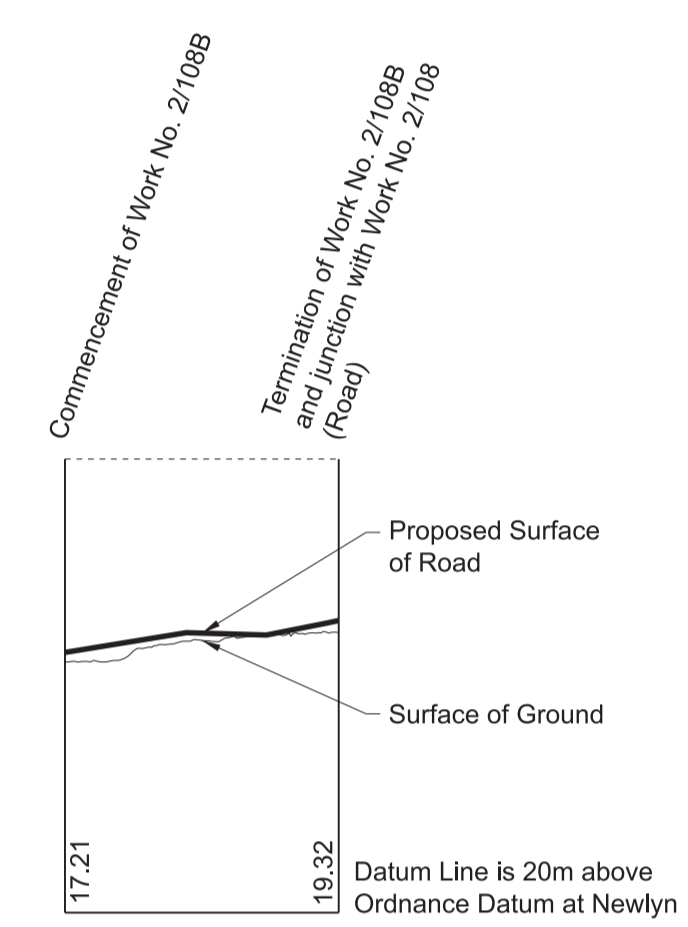


WORK No. 2/108C
FOR PLAN OF WORK SEE SHEET No. 2-43

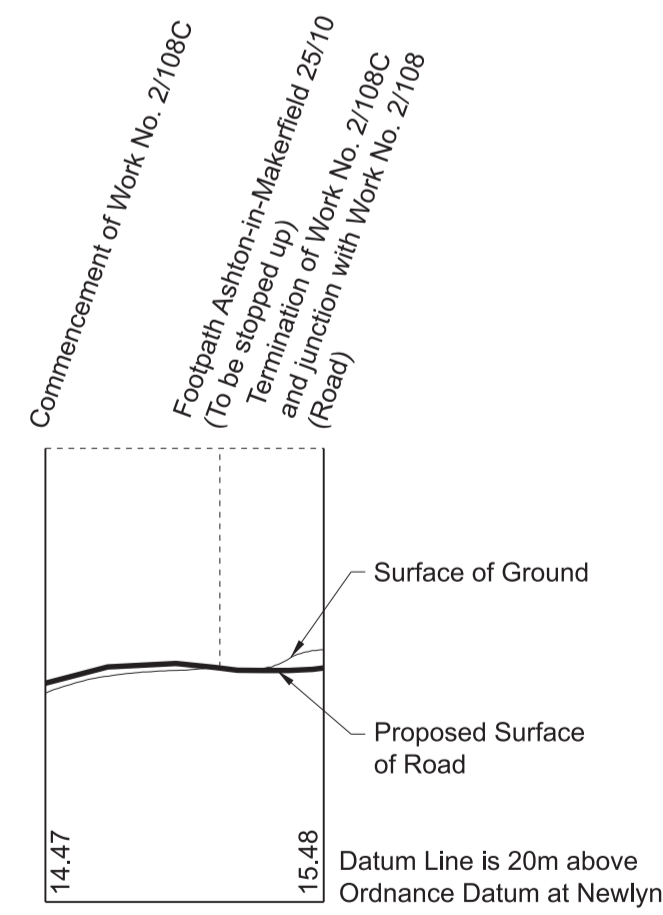


WORK No. 2/108D
FOR PLAN OF WORK SEE SHEET No. 2-43

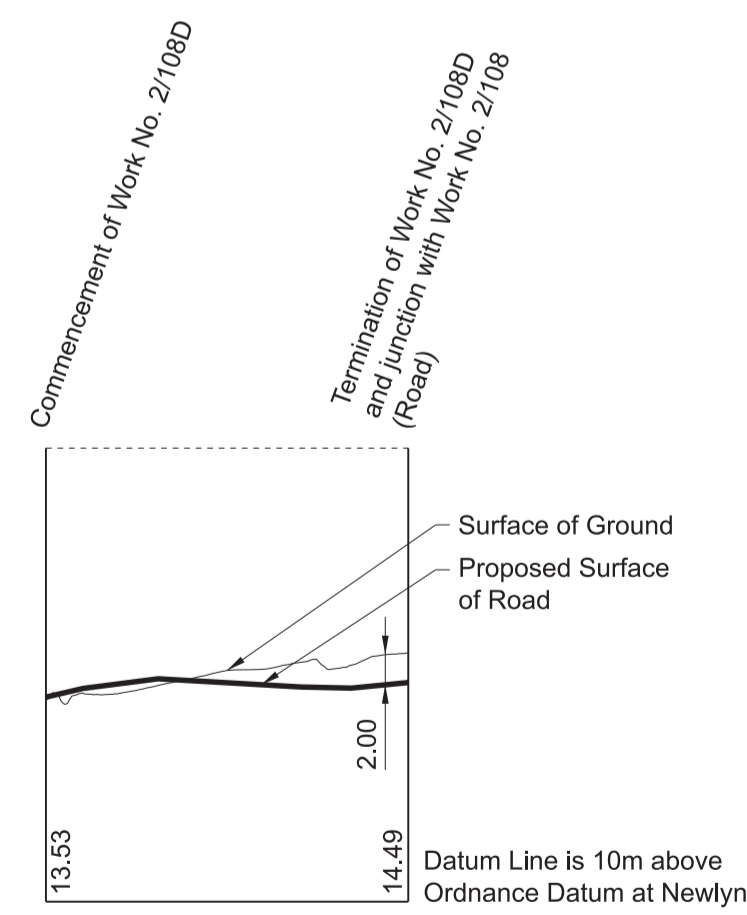




WORK No. 2/108E
FOR PLAN OF WORK SEE SHEET No. 2-43

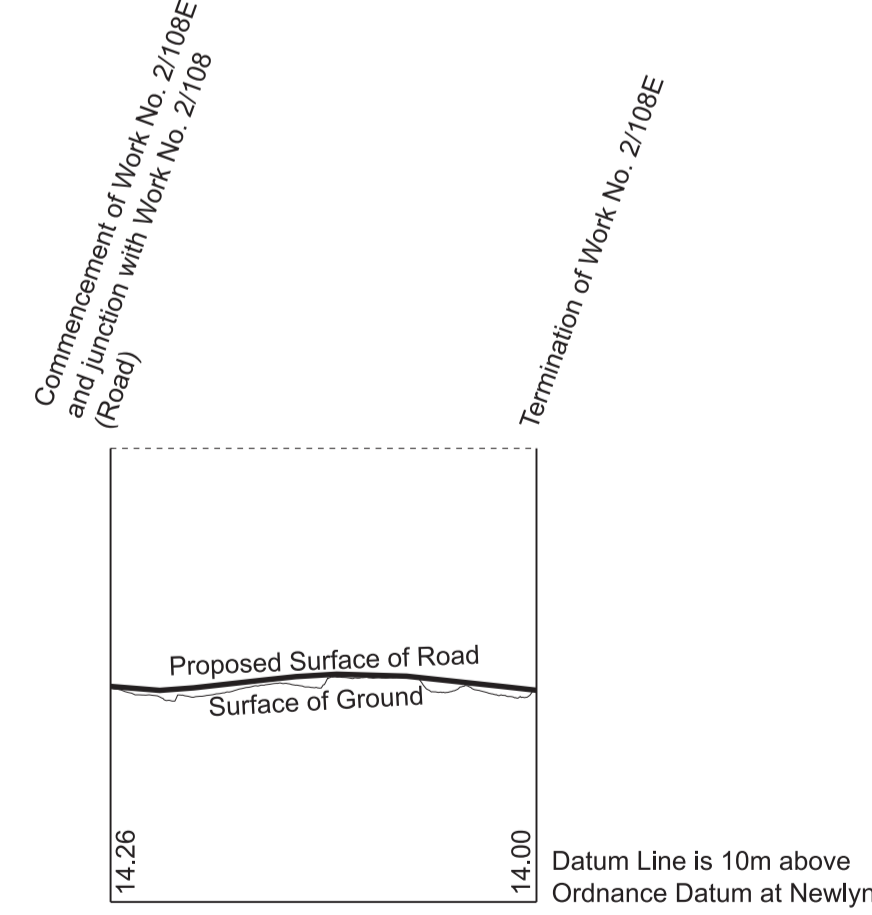

WORK No. 2/108F
FOR PLAN OF WORK SEE SHEET No. 2-43

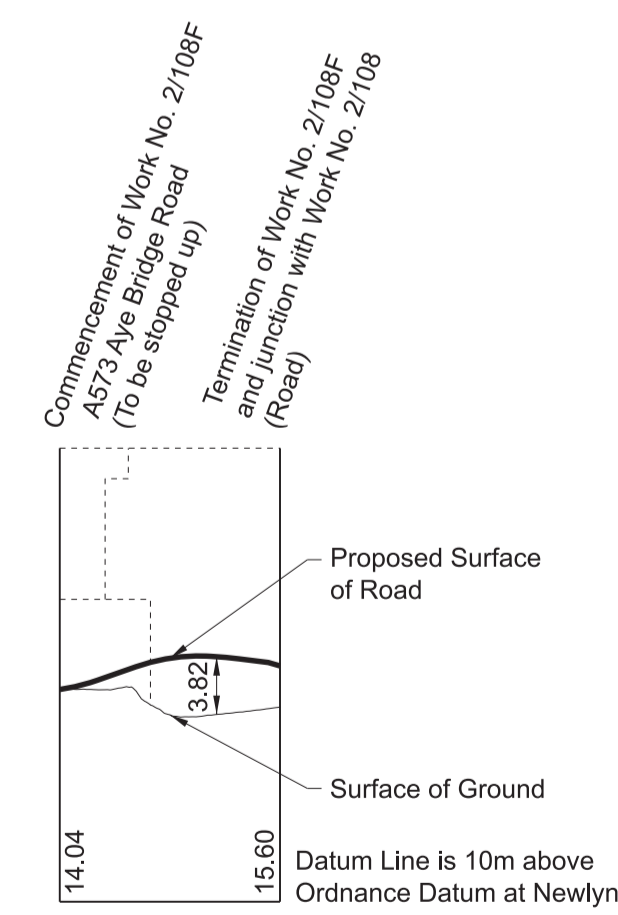

WORK No. 2/109
FOR PLAN OF WORK SEE SHEET Nos. 2-42 and 2-43

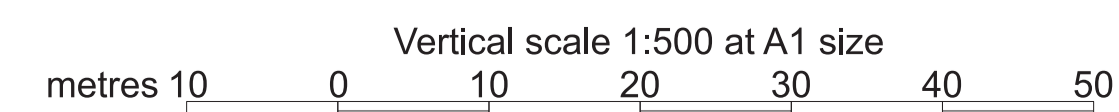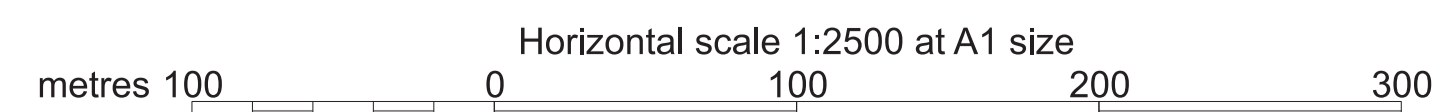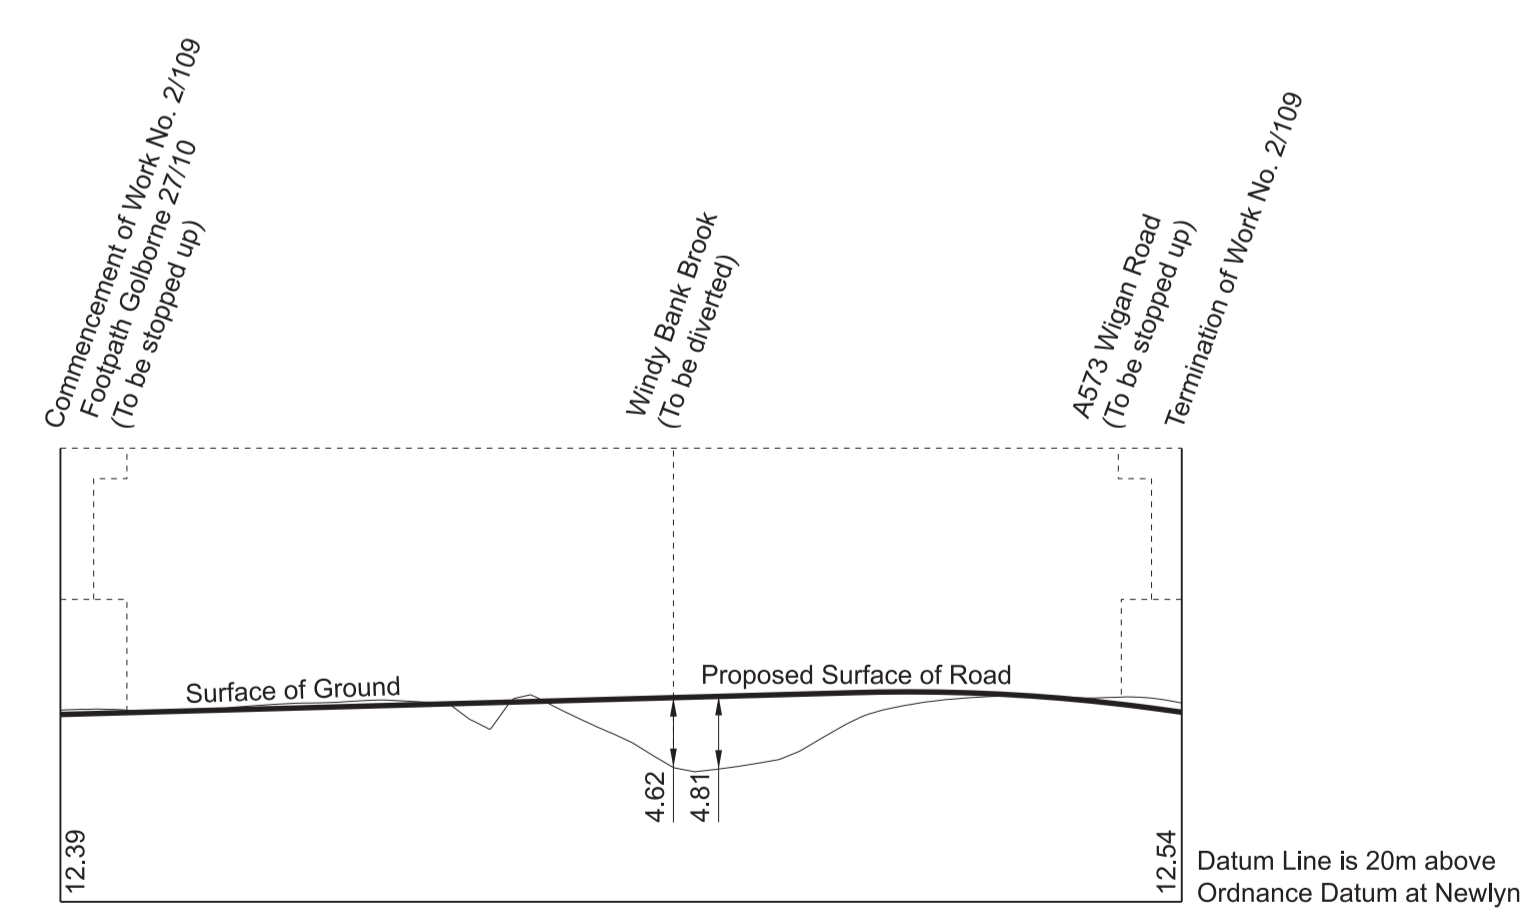





SECTIONS

FOR PLAN OF WORK SEE SHEET Nos. 2-43 and 2-44

IN PARLIAMENT - SESSION 2021-22


HIGH SPEED RAIL
(CREWE - MANCHESTER)

Work No. 2/110 (Railway)

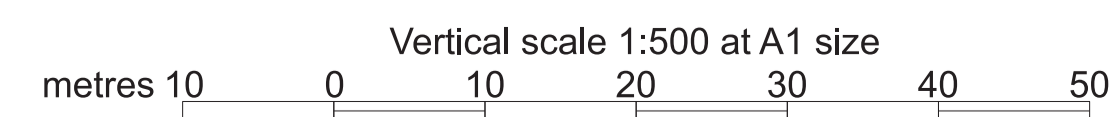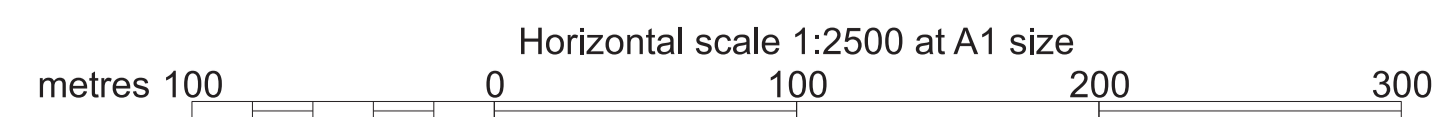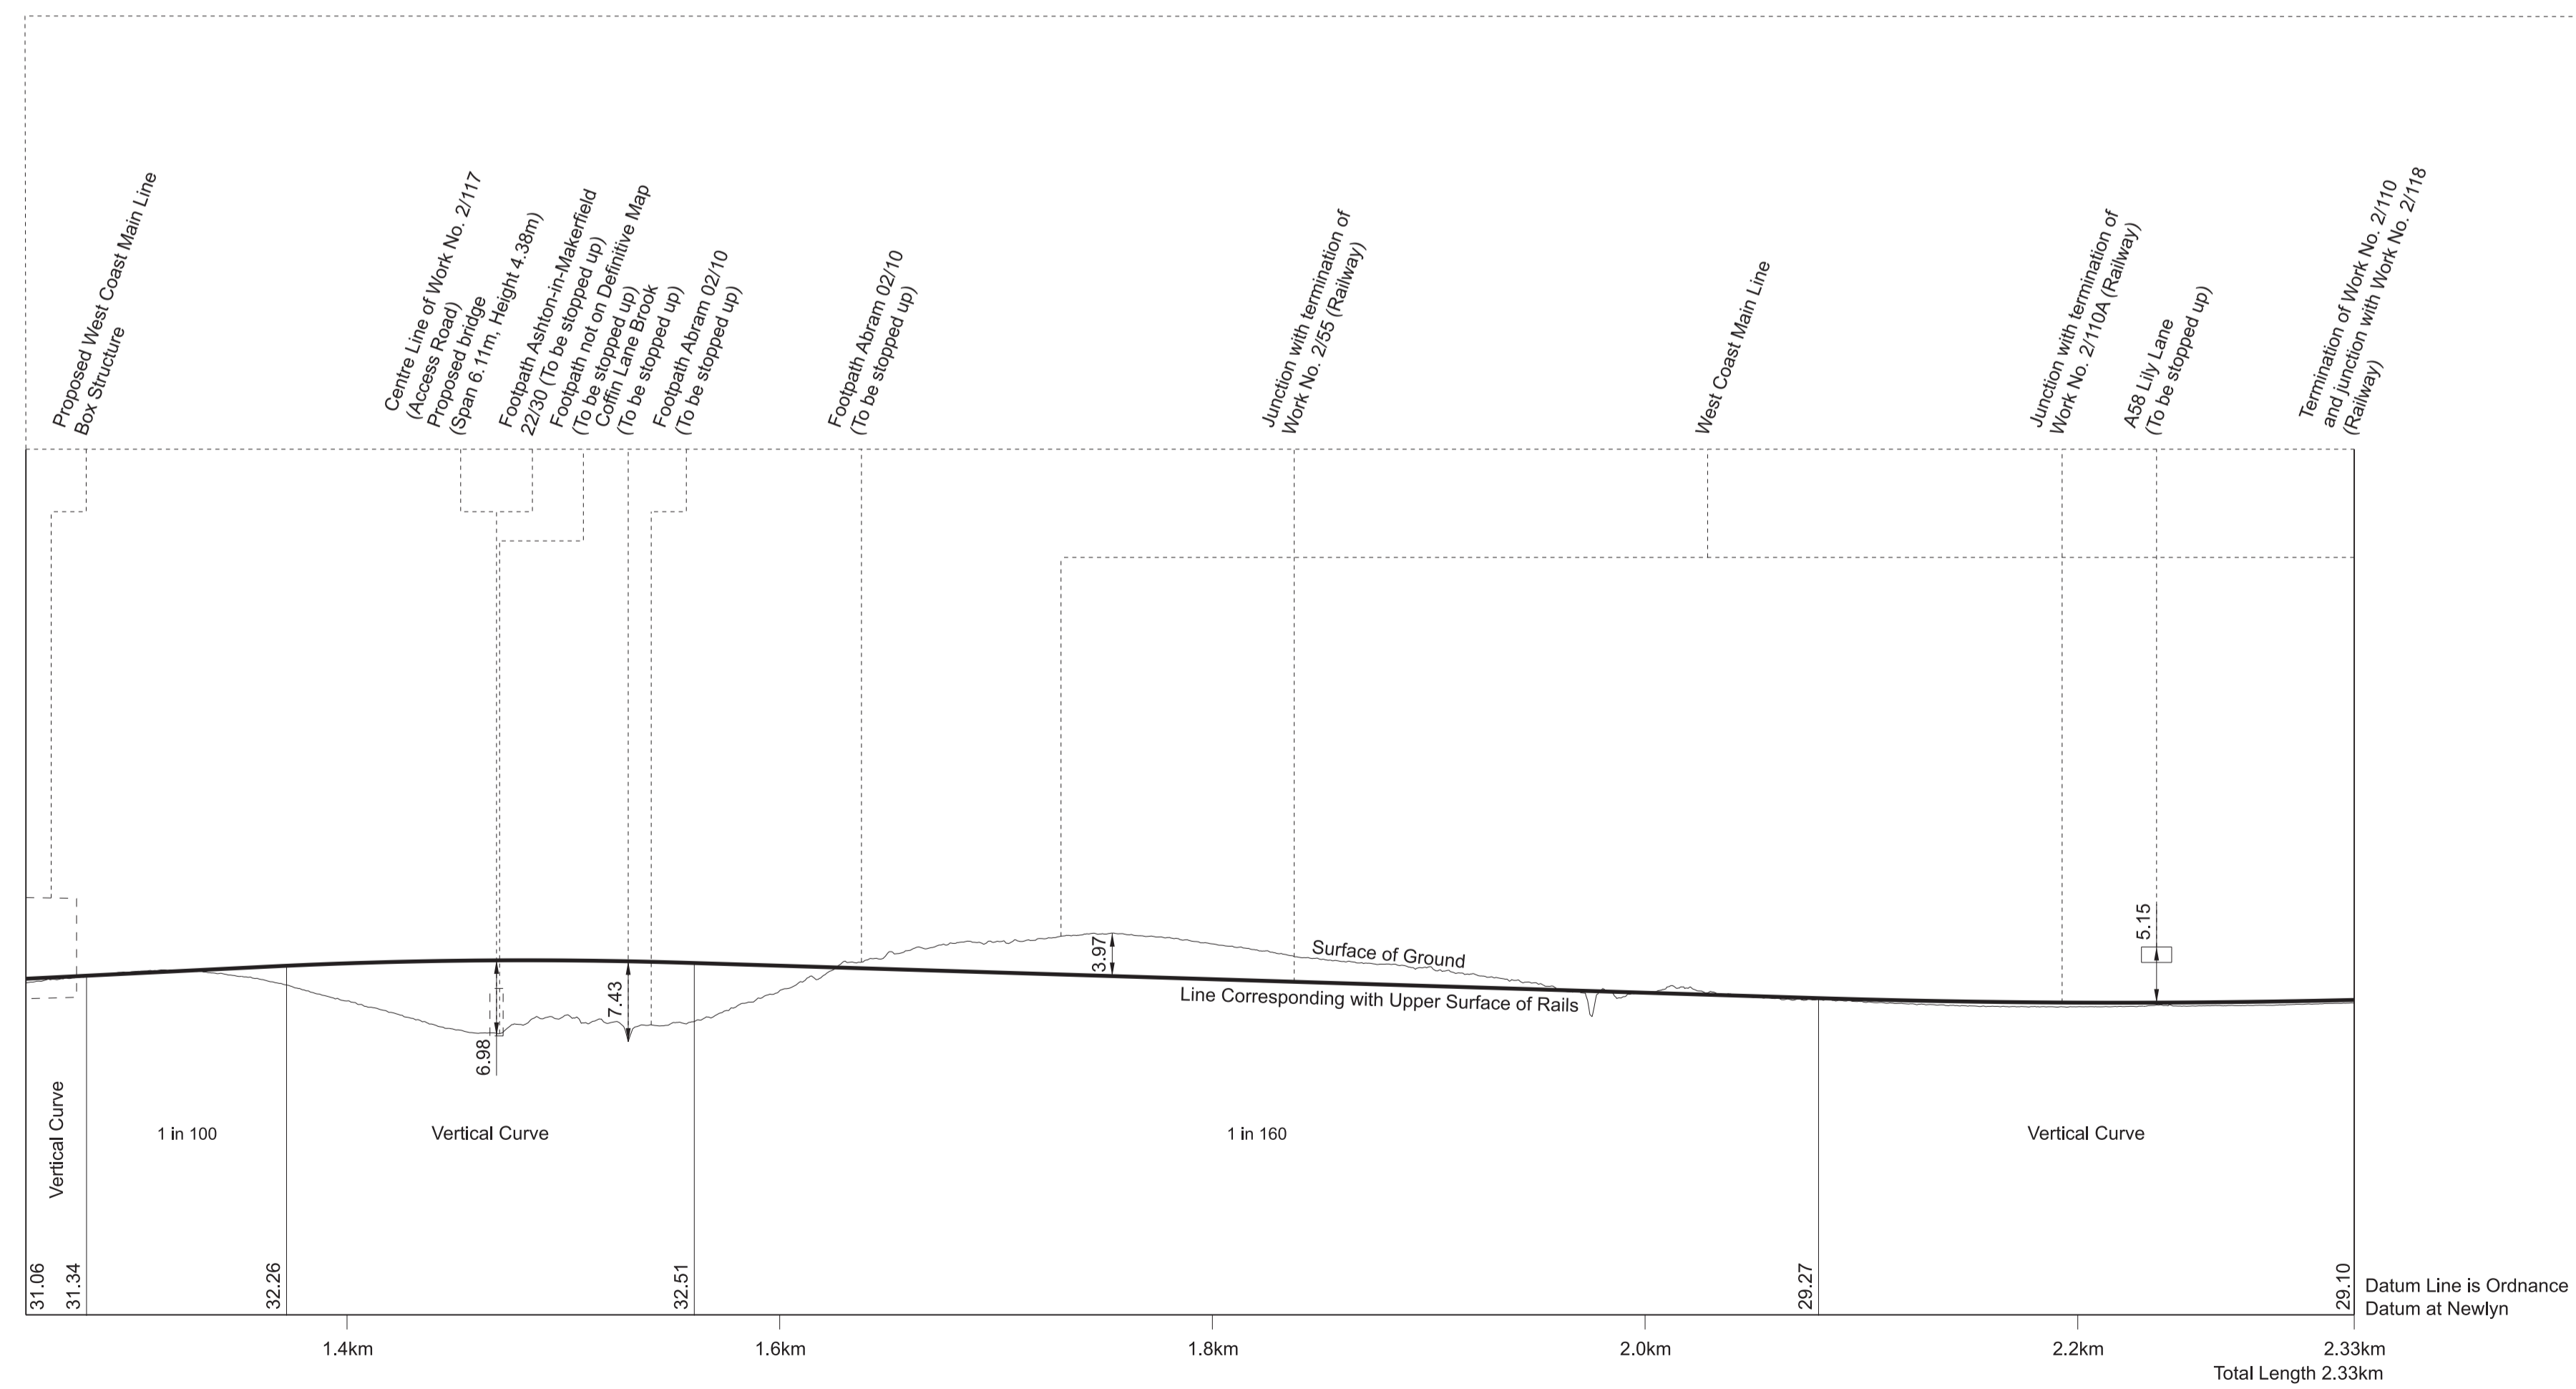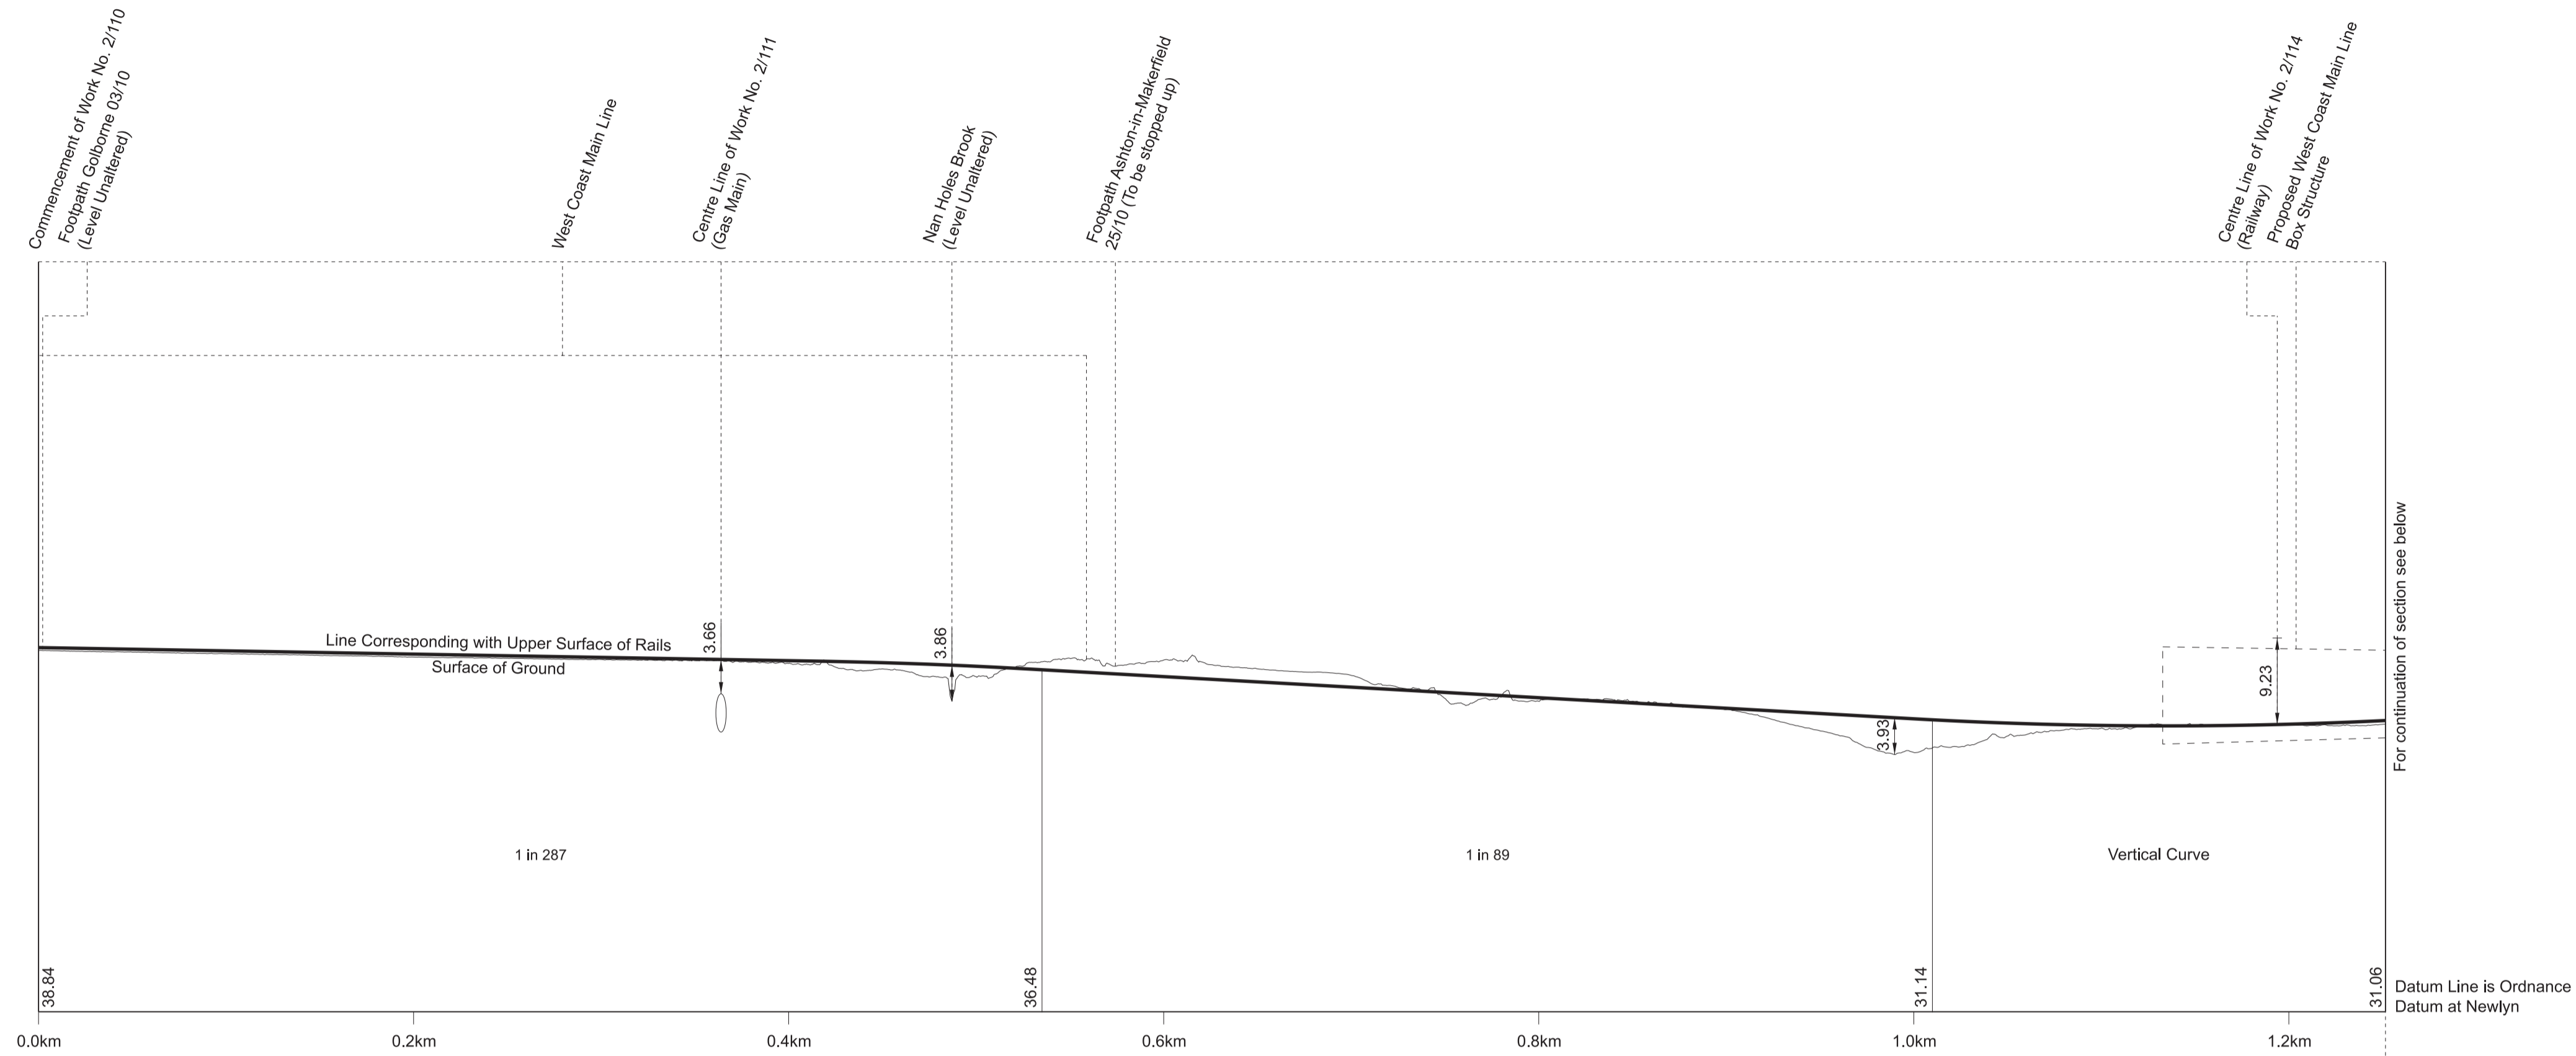


SECTIONS


WORK No. 2/110A
FOR PLAN OF WORK SEE SHEET Nos. 2-43 and 2-44

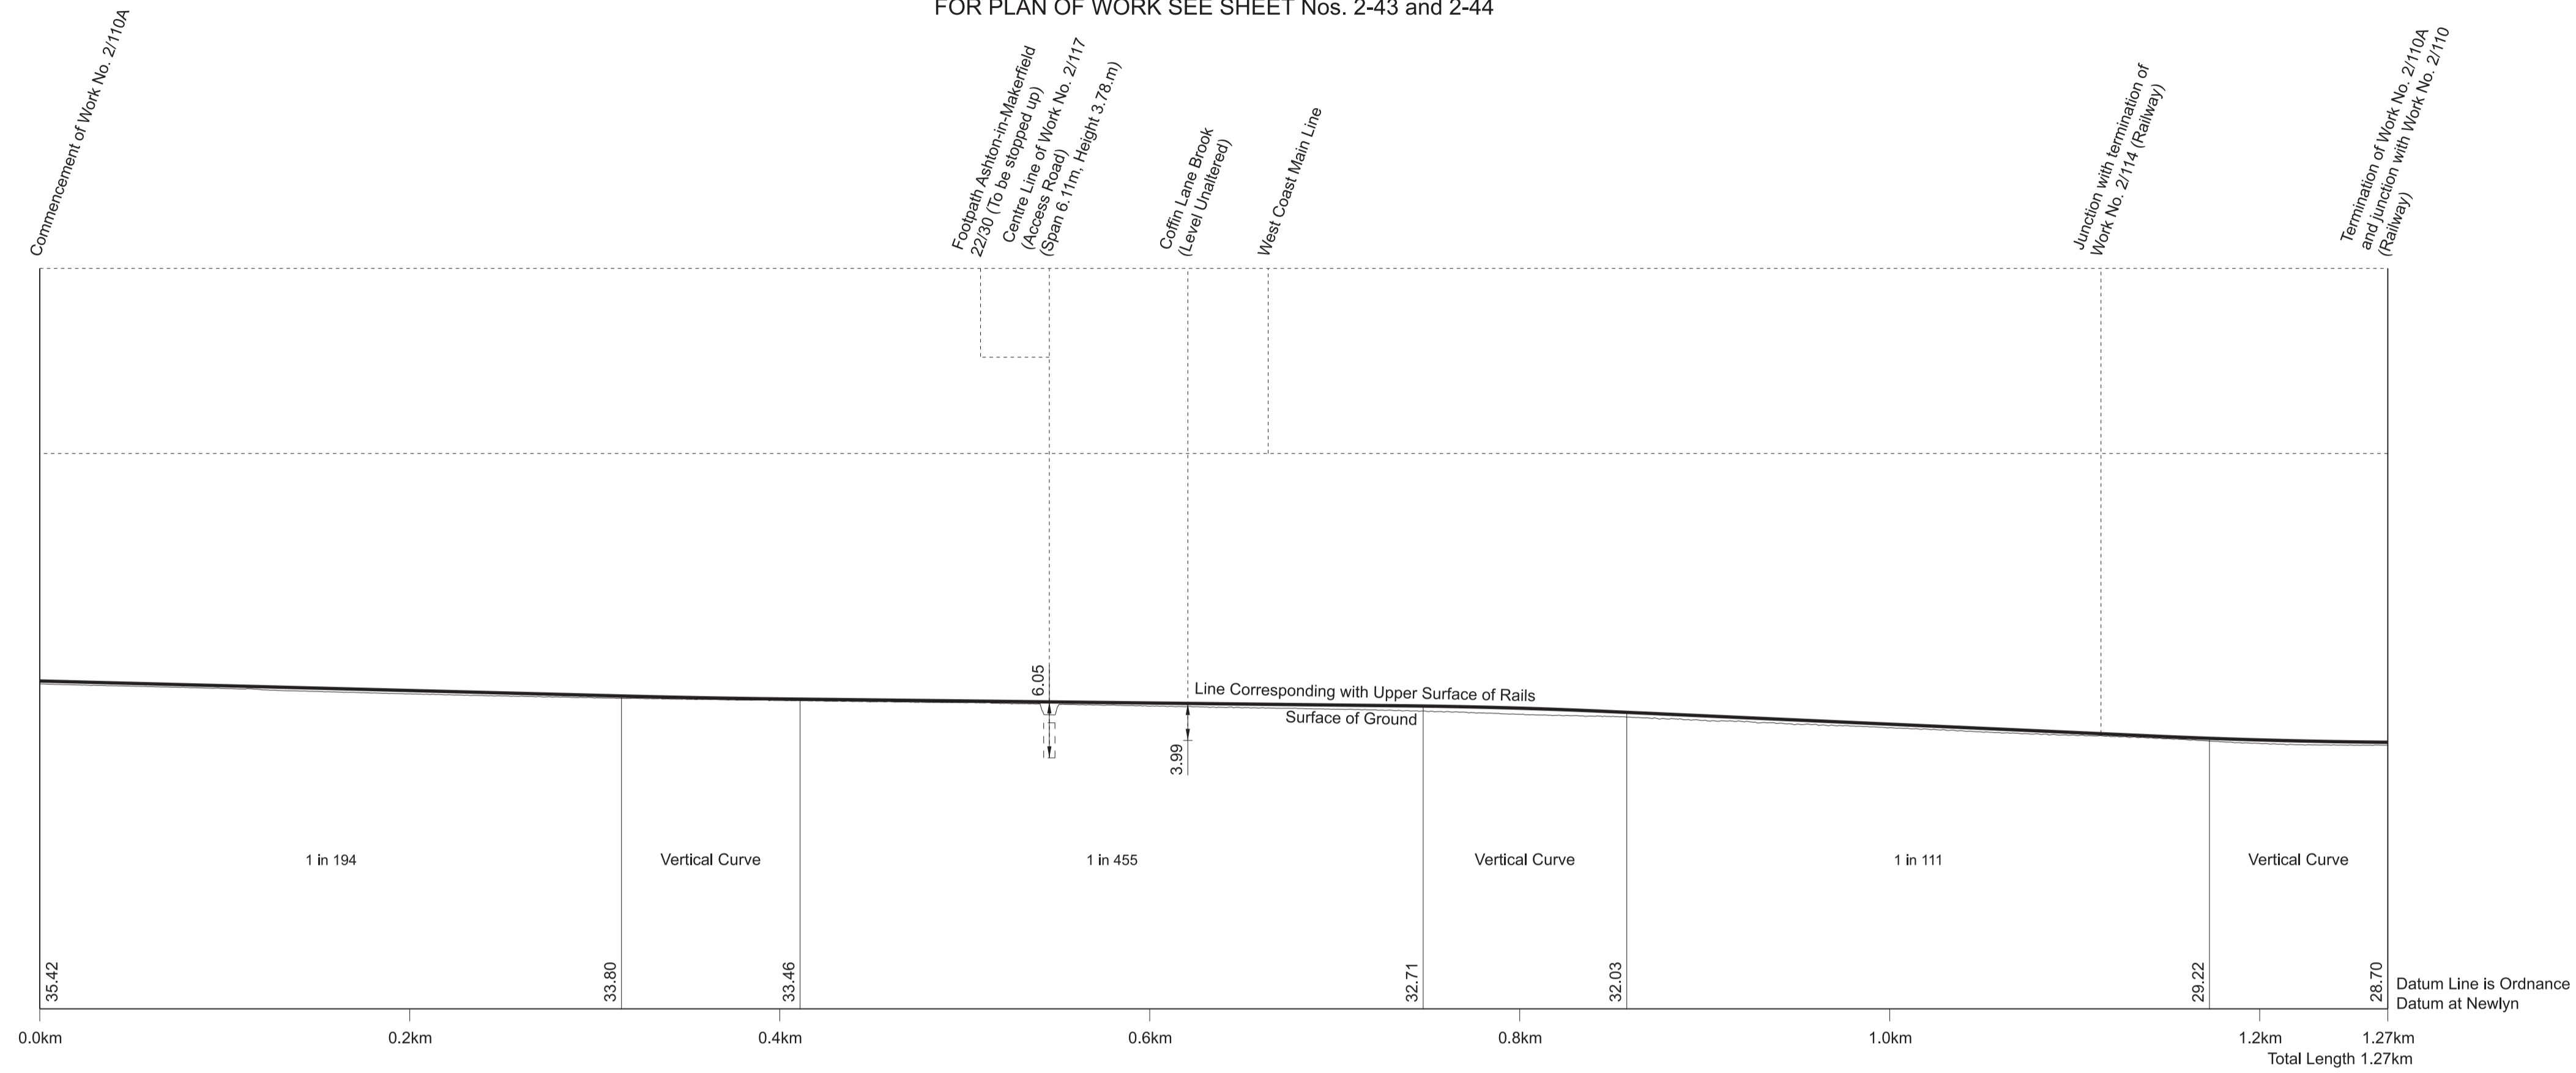




WORK No. 2/111
FOR PLAN OF WORK SEE SHEET No. 2-43

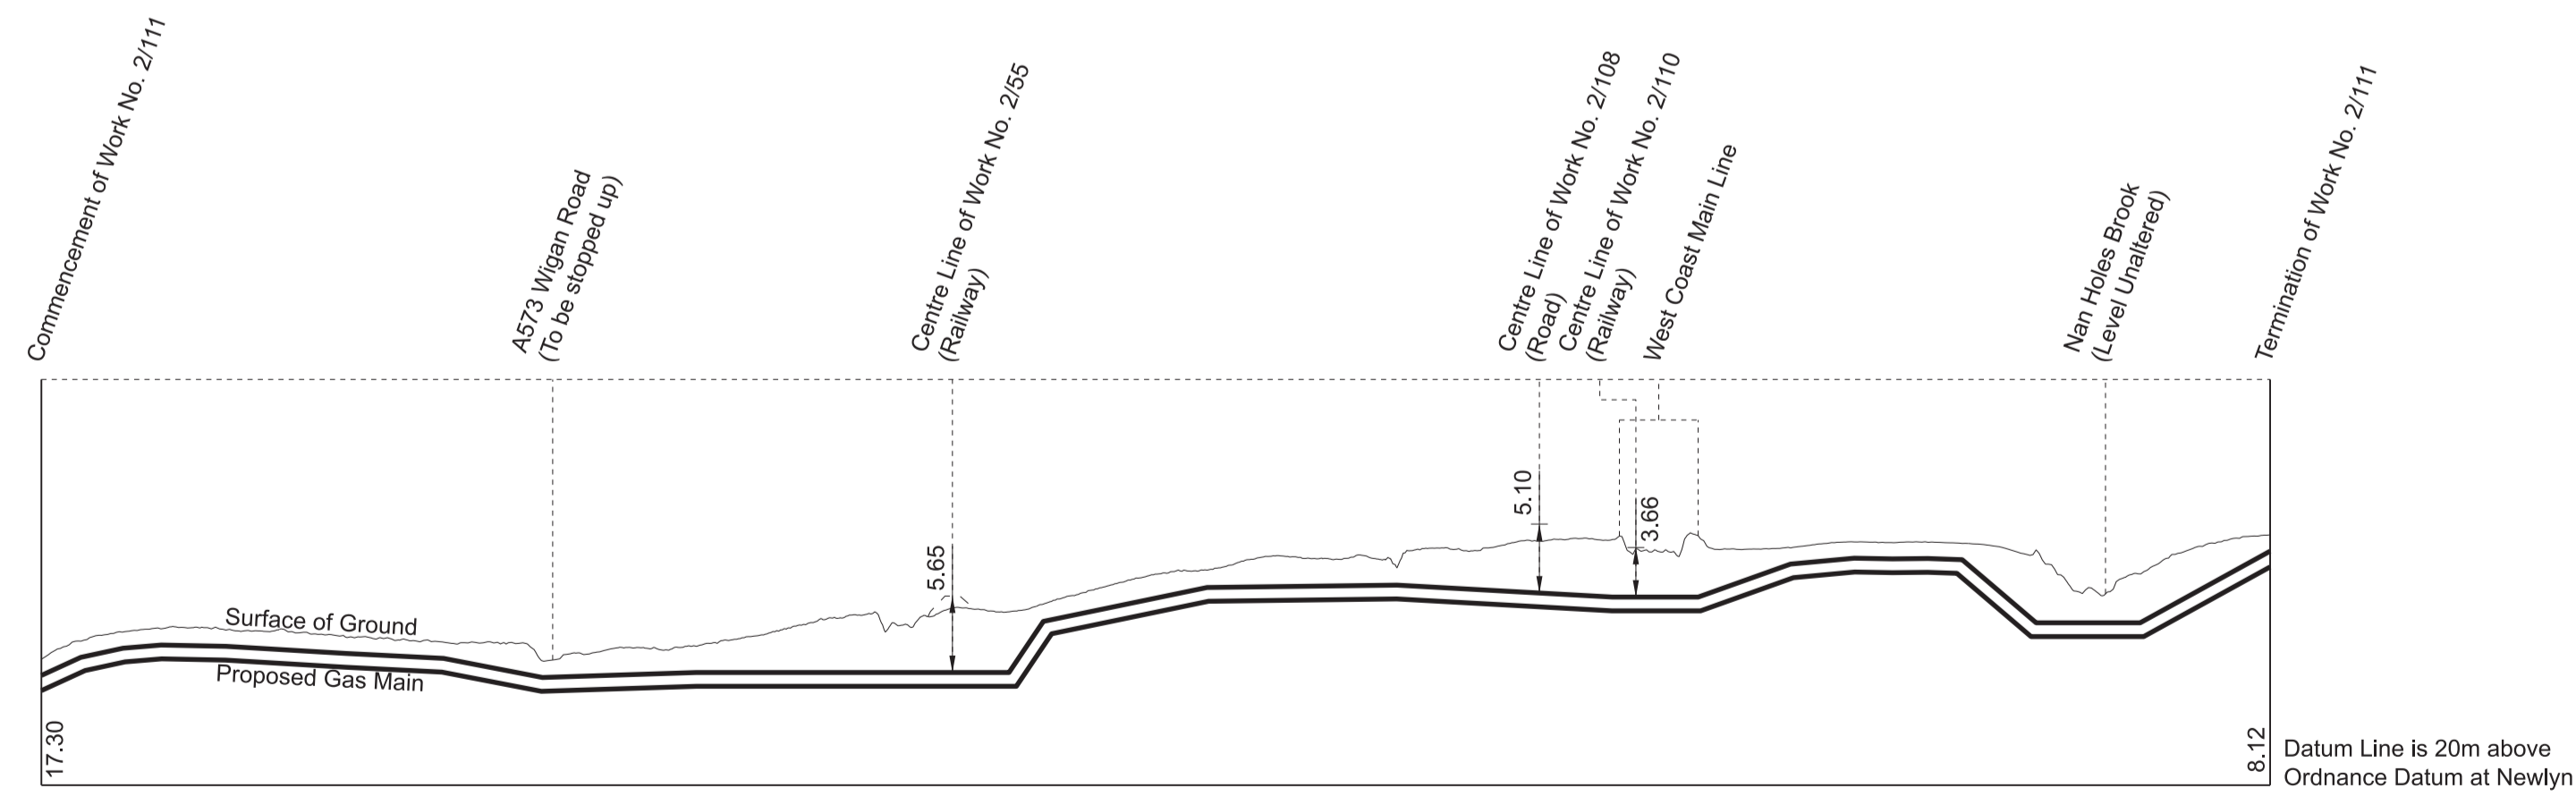

WORK No. 2/112
FOR PLAN OF WORK SEE SHEET No. 2-43

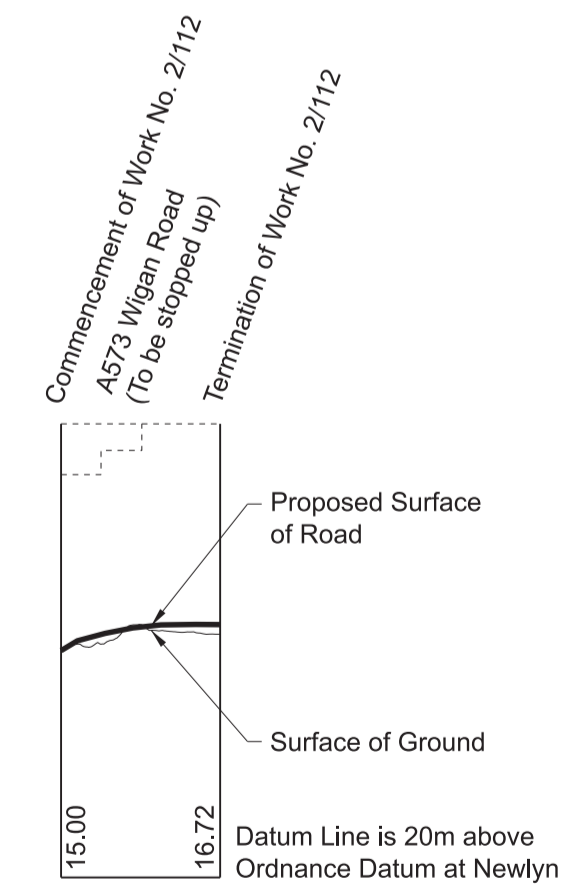


WORK No. 2/113
FOR PLAN OF WORK SEE SHEET No. 2-43

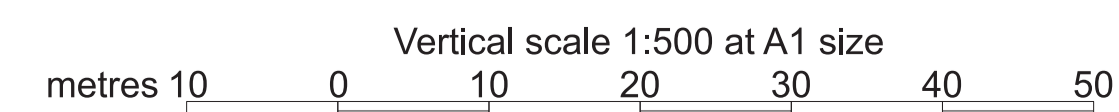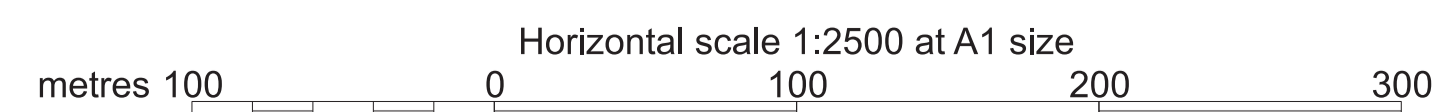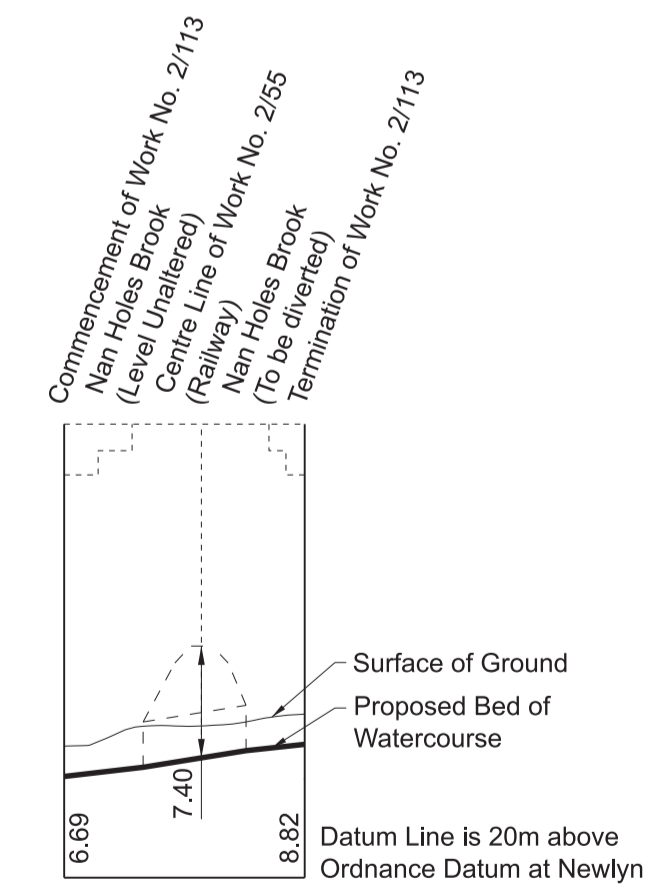


SECTIONS


WORK No. 2/114
FOR PLAN OF WORK SEE SHEET Nos. 2-43 and 2-44

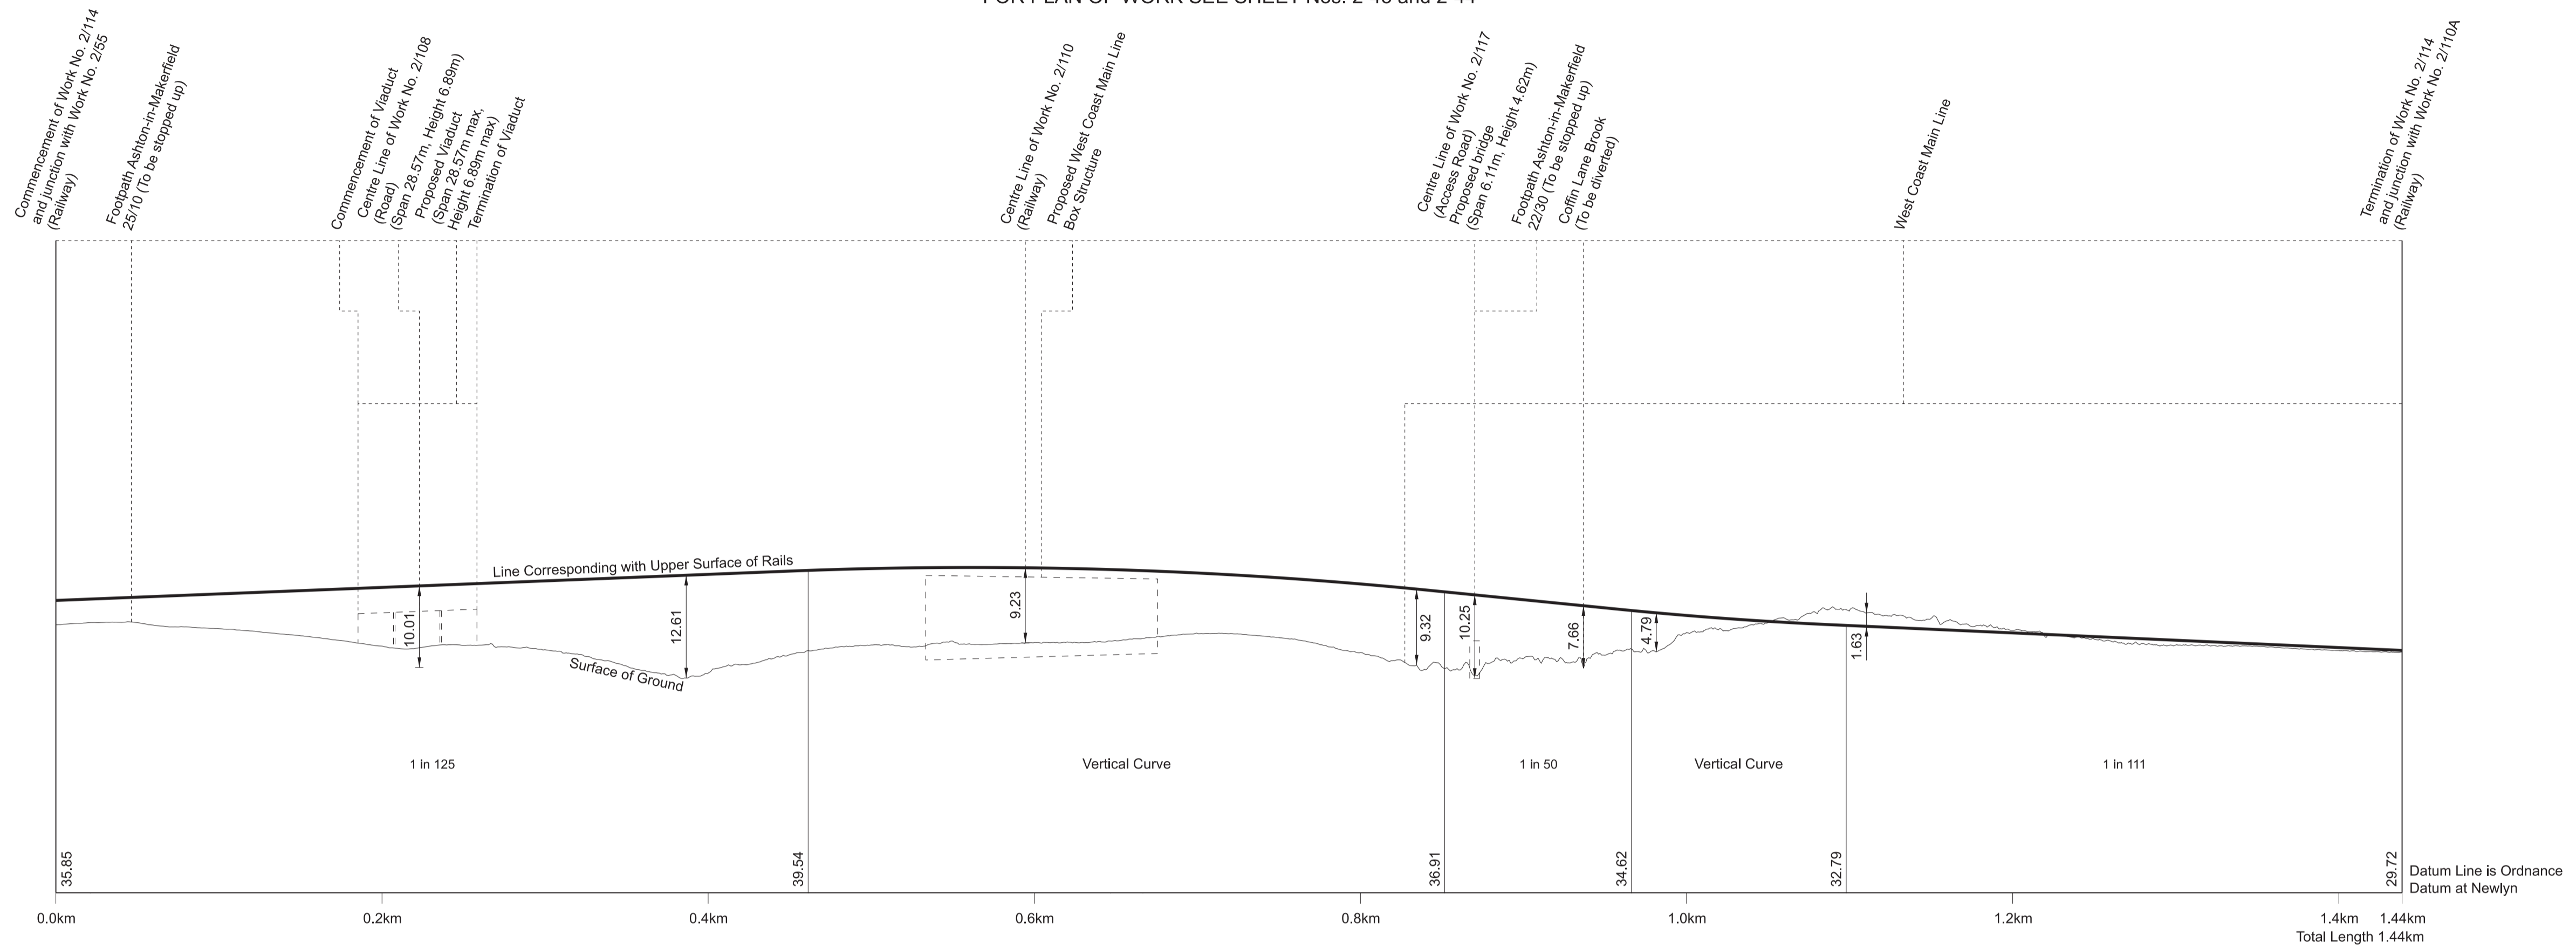


WORK No. 2/115
FOR PLAN OF WORK SEE SHEET No. 2-43

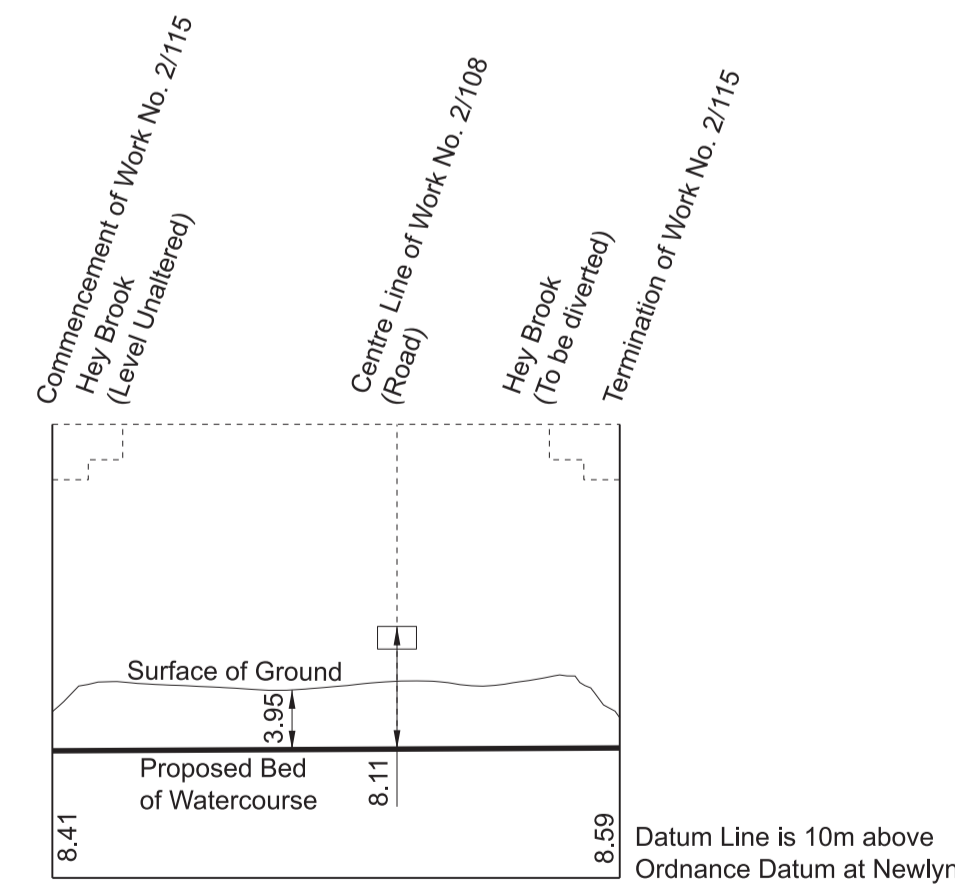




WORK No. 2/116
FOR PLAN OF WORK SEE SHEET No. 2-44

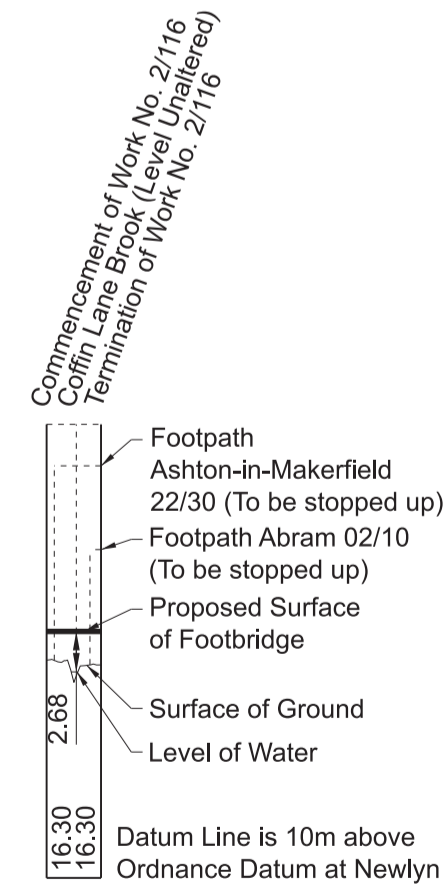

WORK No. 2/116A
FOR PLAN OF WORK SEE SHEET No. 2-44

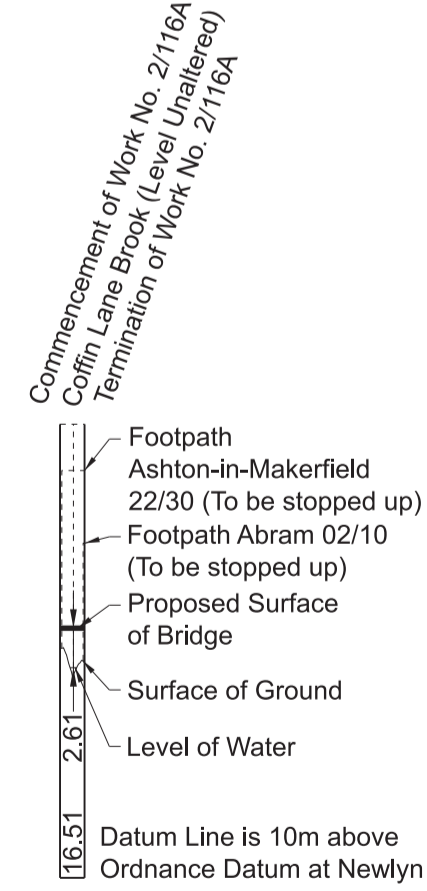


WORK No. 2/117
FOR PLAN OF WORK SEE SHEET No. 2-44

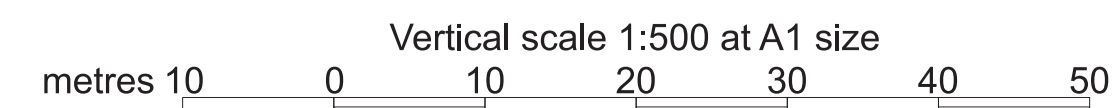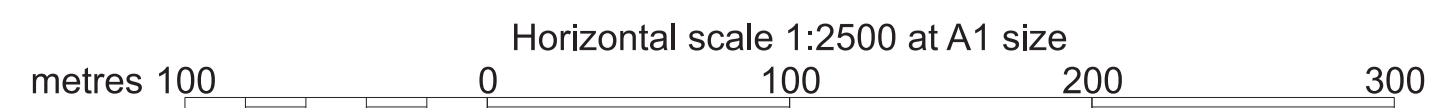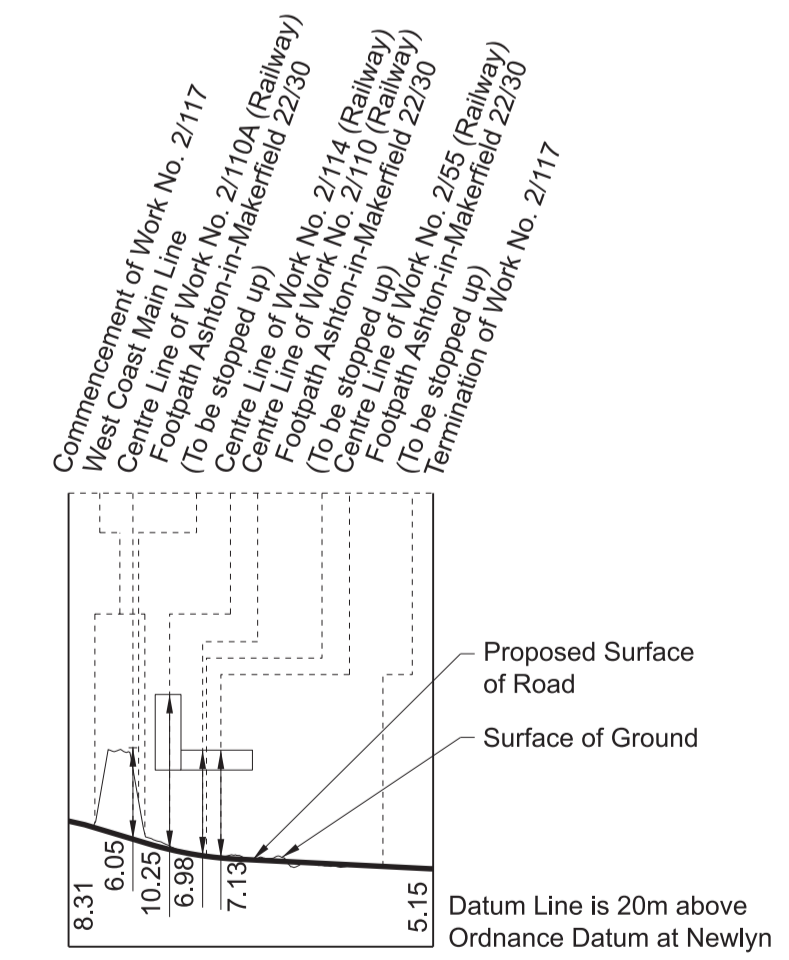

SECTIONS




WORK No. 2/118

FOR PLAN OF WORK SEE SHEET Nos. 2-44 and 2-45

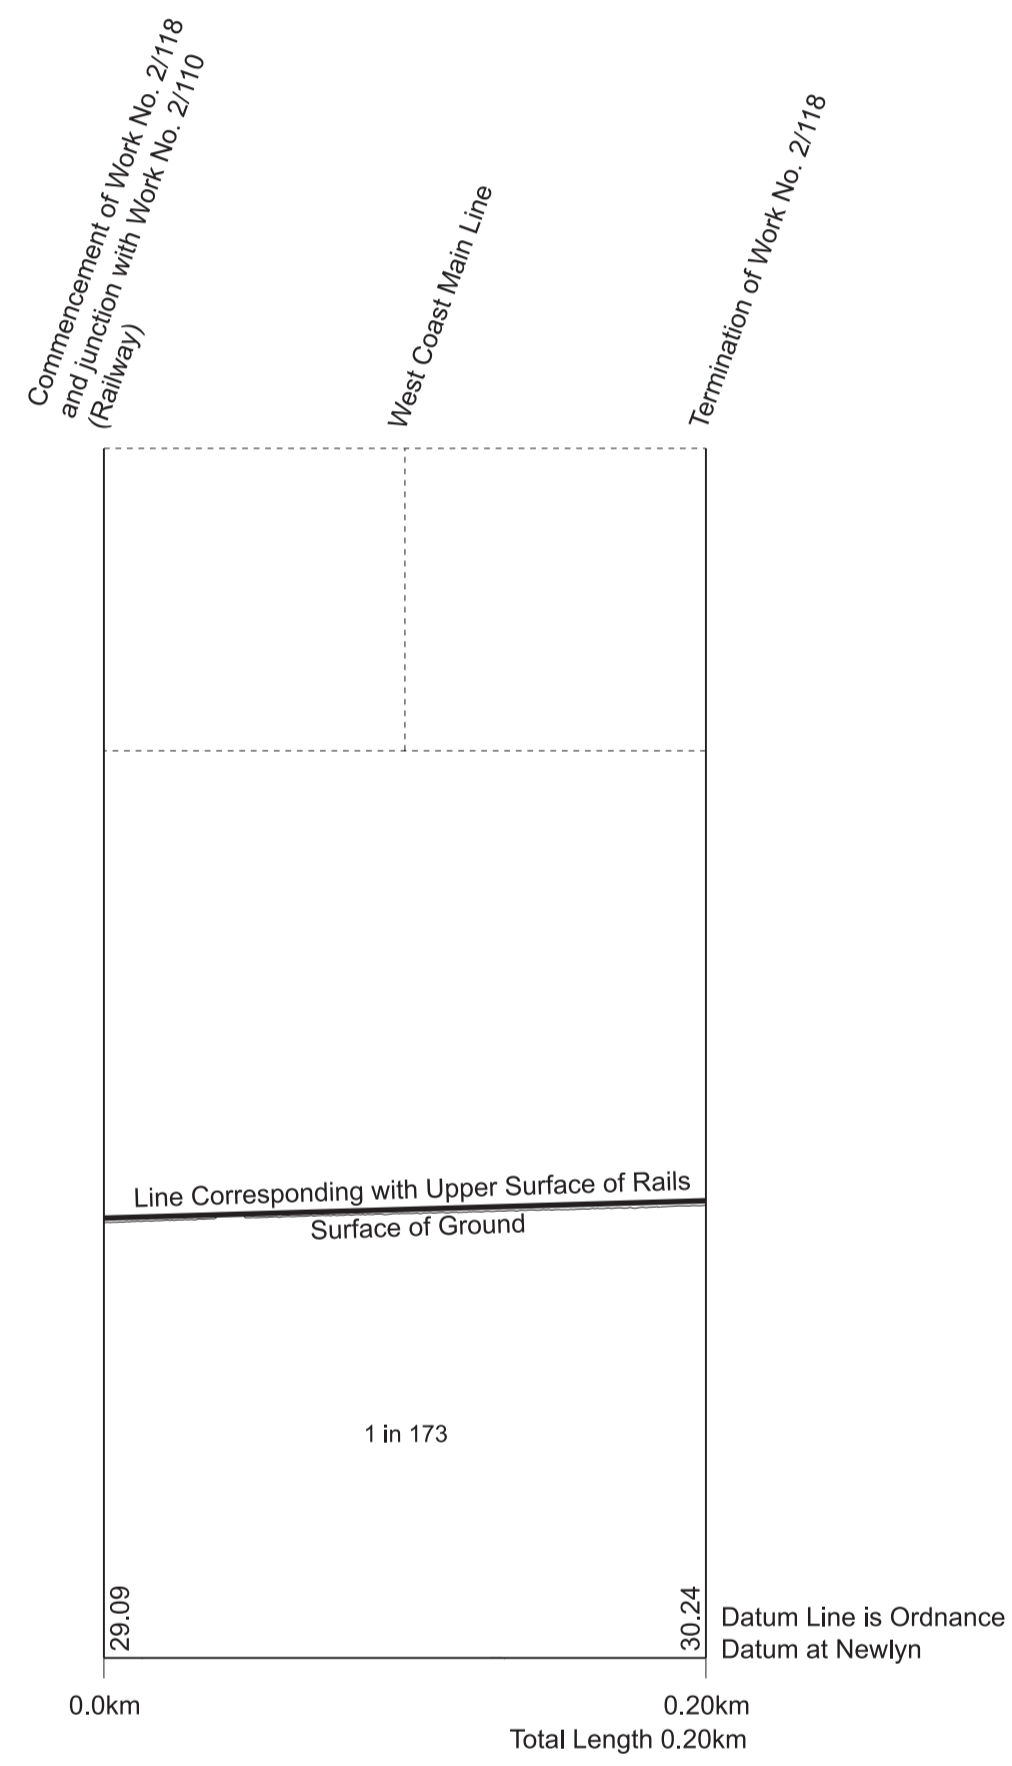

WORK No. 2/119

FOR PLAN OF WORK SEE SHEET No. 2-45

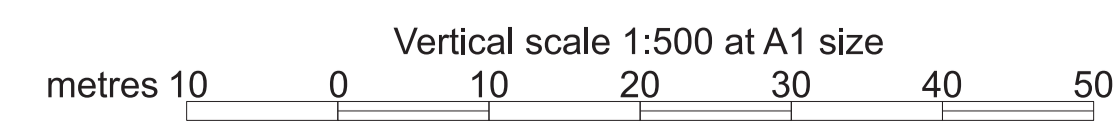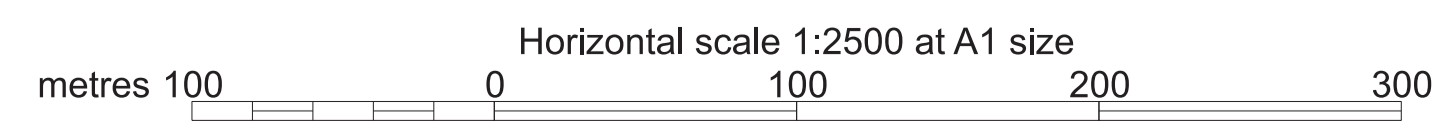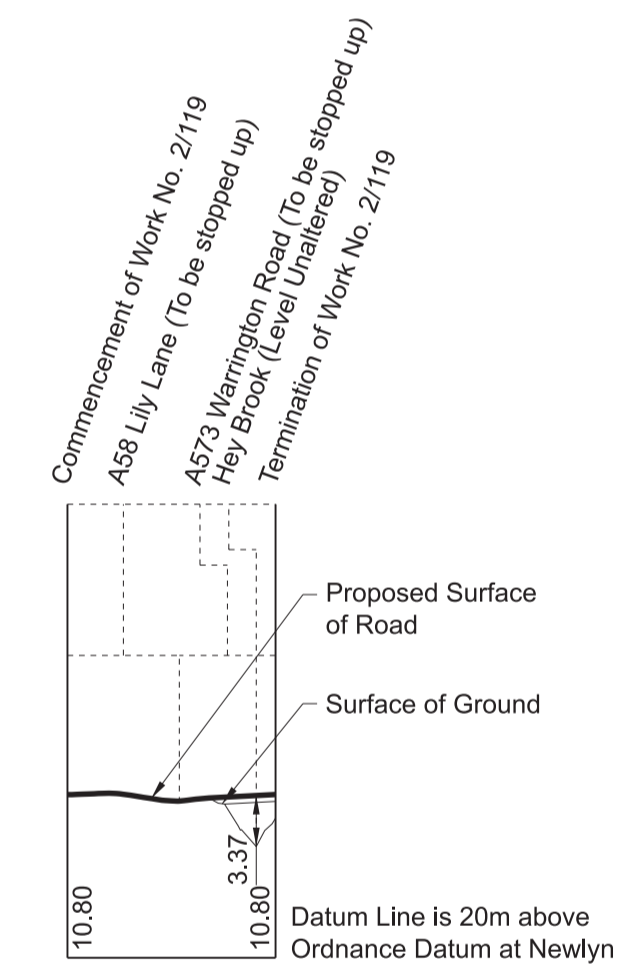




SECTIONS

FOR PLAN OF WORK SEE SHEET No. 2-46

IN PARLIAMENT - SESSION 2021-22

HIGH SPEED RAIL
(CREWE - MANCHESTER)

Work No. 2/120 (Railway)

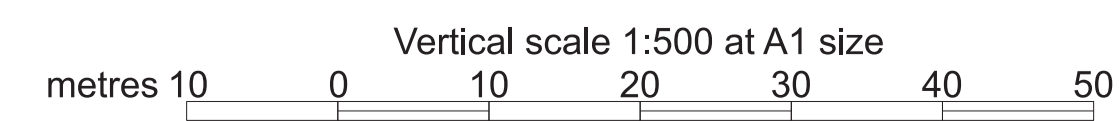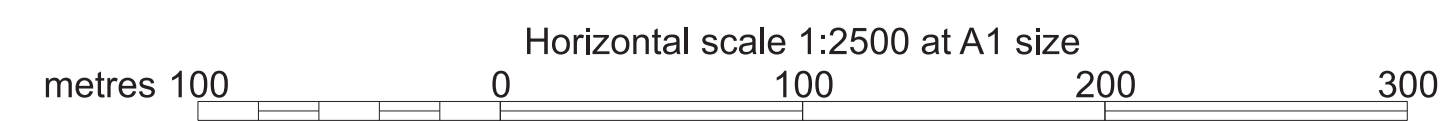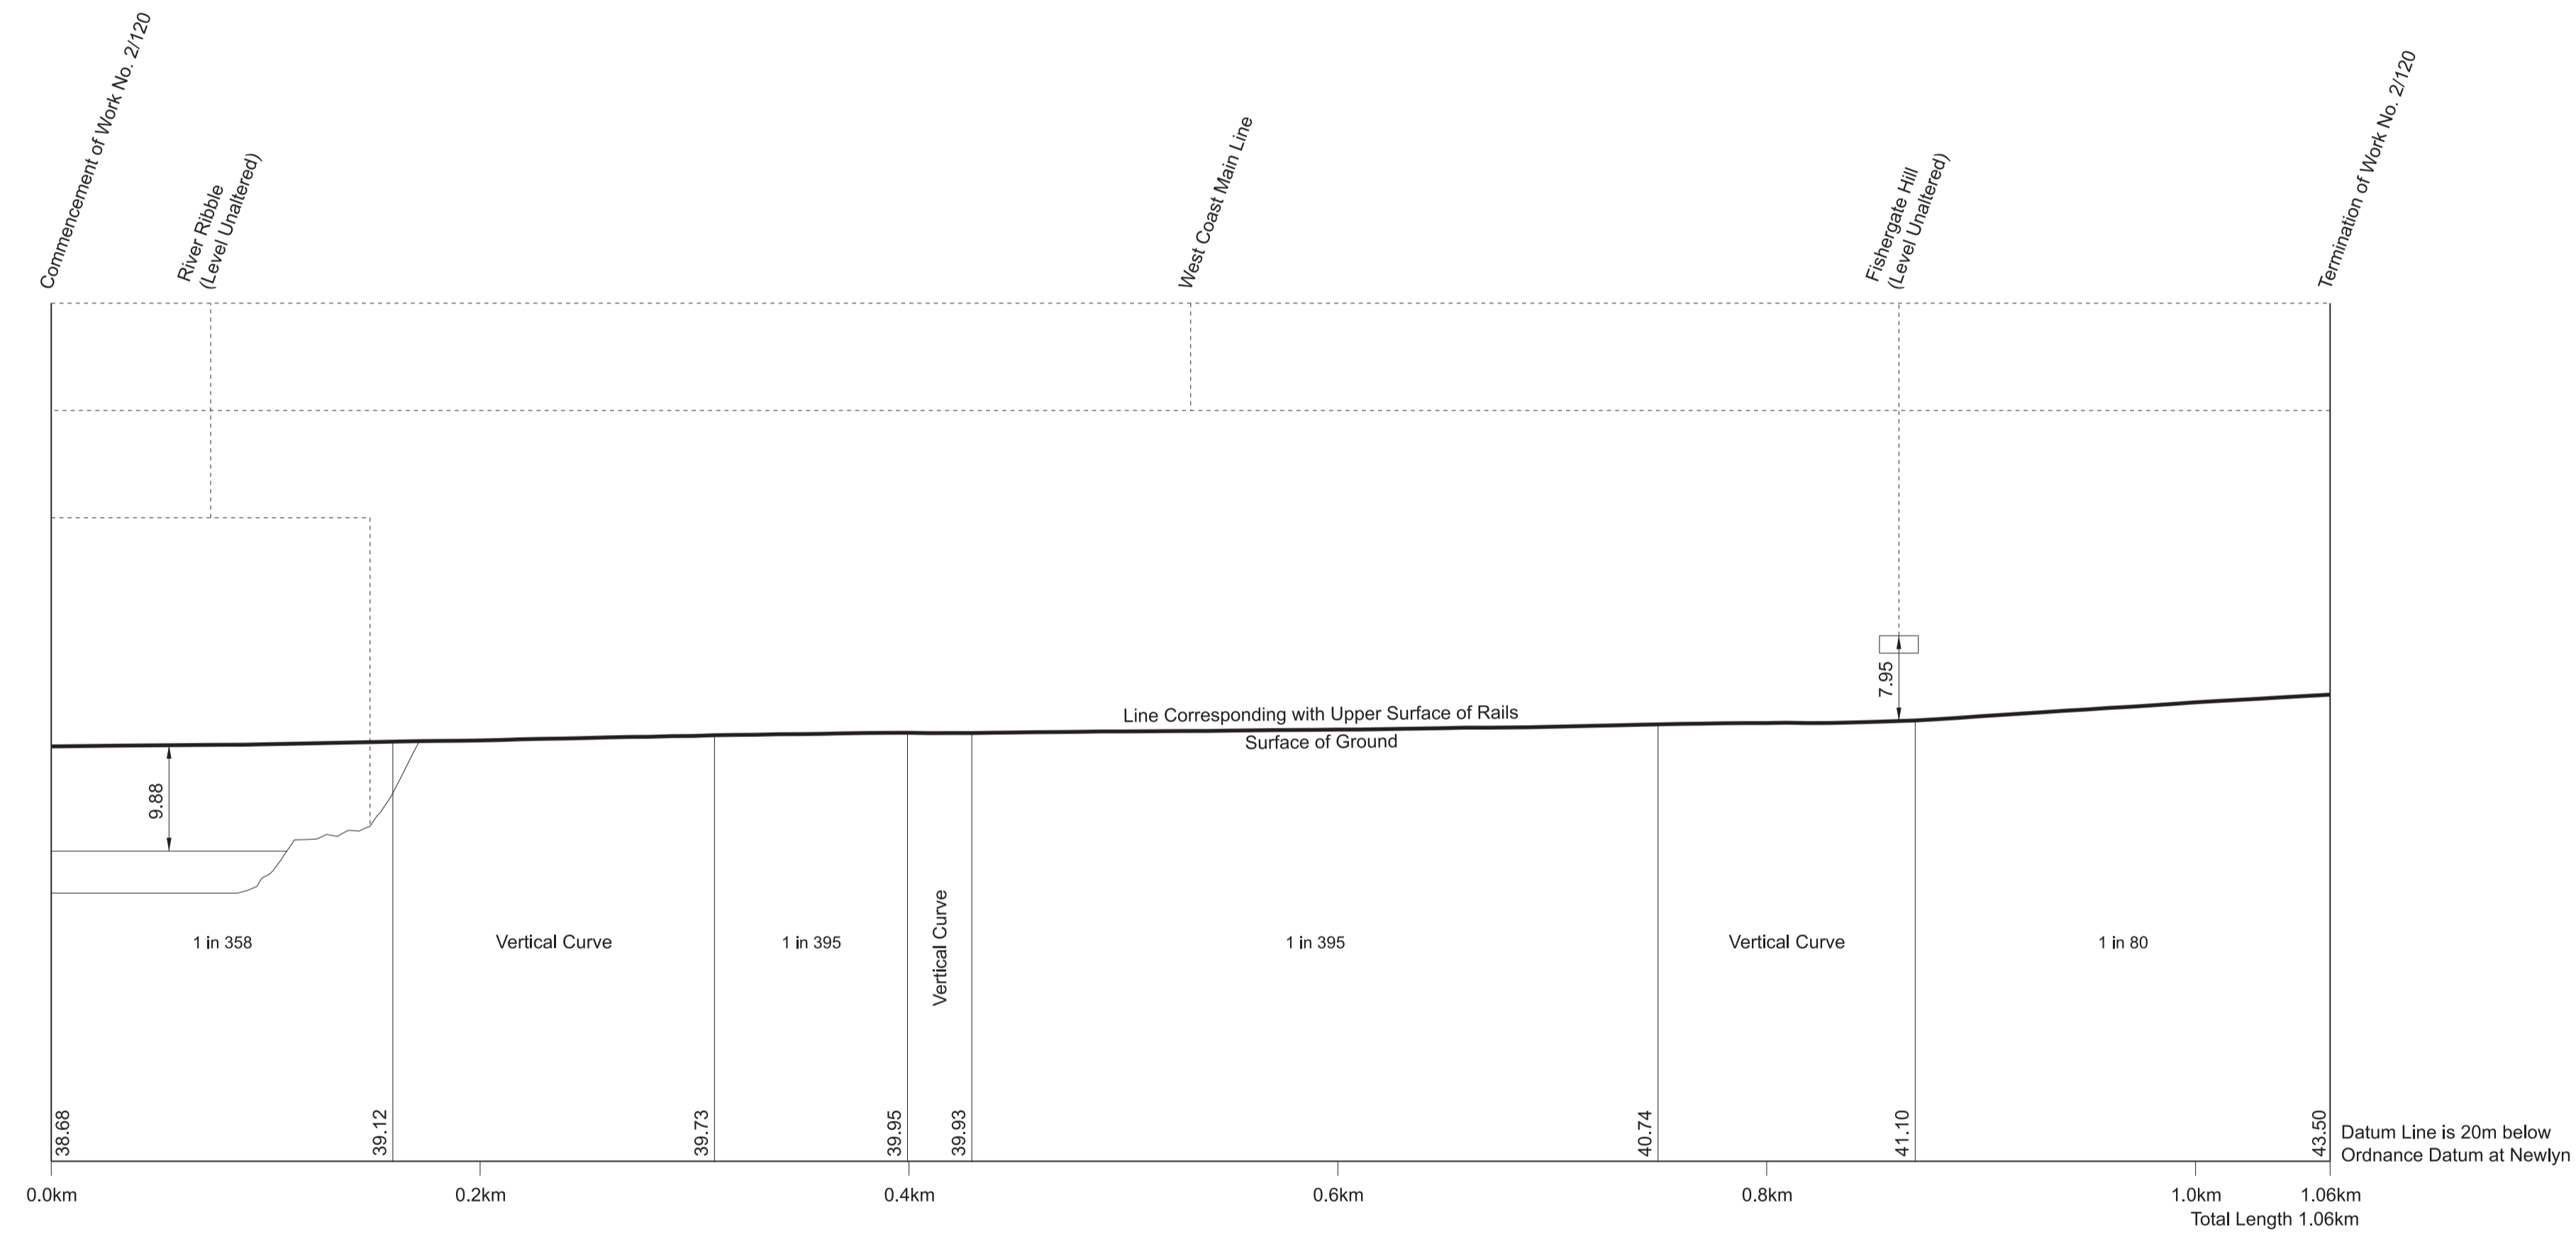




SECTIONS

FOR PLAN OF WORK SEE SHEET No. 2-47

IN PARLIAMENT - SESSION 2021-22

HIGH SPEED RAIL
(CREWE - MANCHESTER)






Work No. 2/121 (Railway)

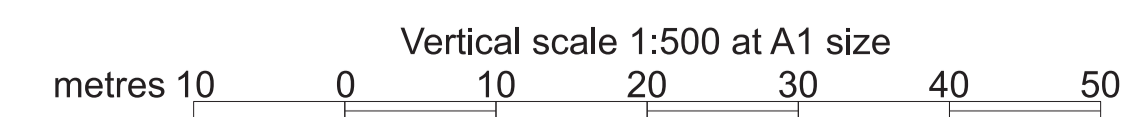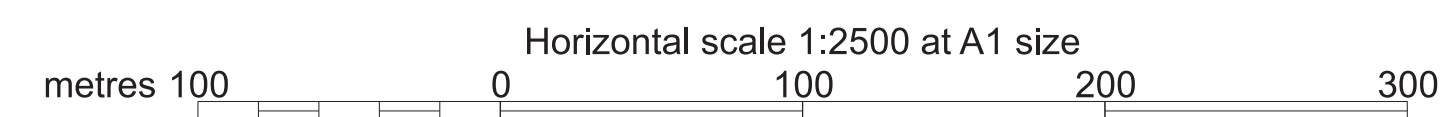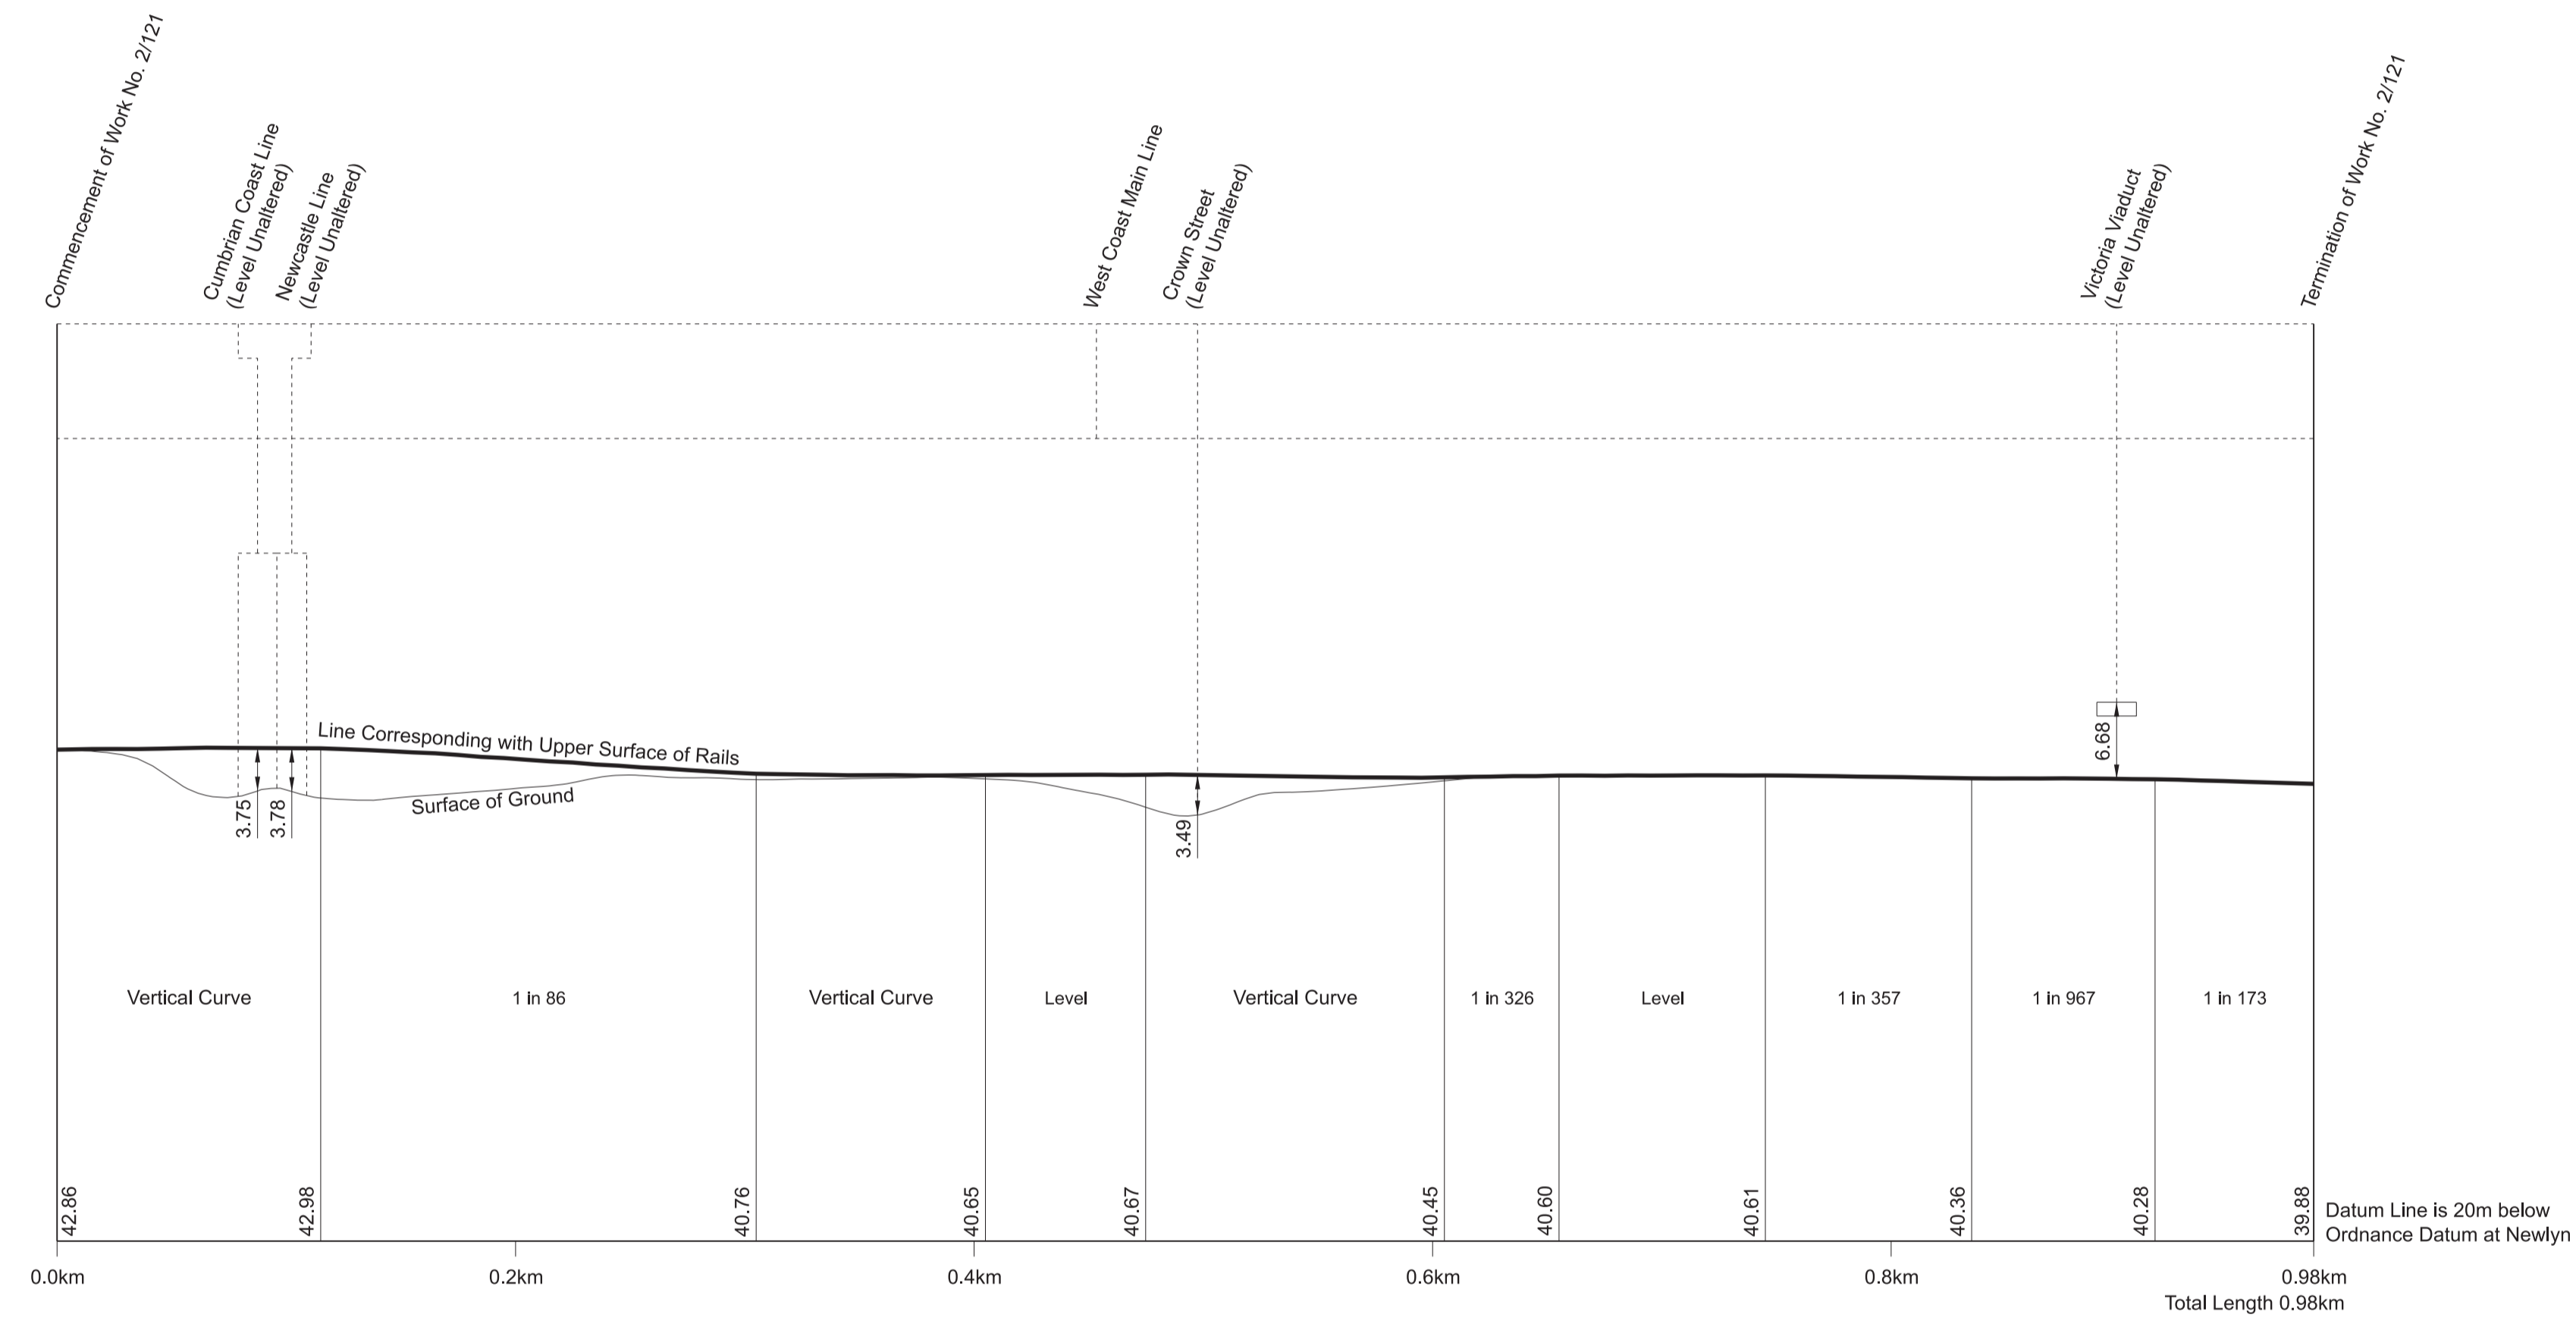

SECTIONS



WORK No. 2/123
FOR PLAN OF WORK SEE SHEET Nos. 2-48 and 2-49

WORK No. 2/122
FOR PLAN OF WORK SEE SHEET No. 2-48

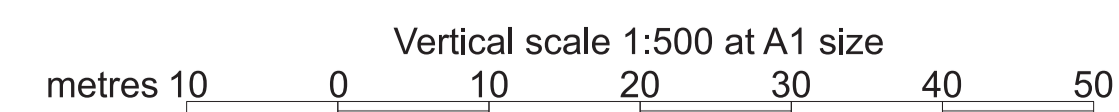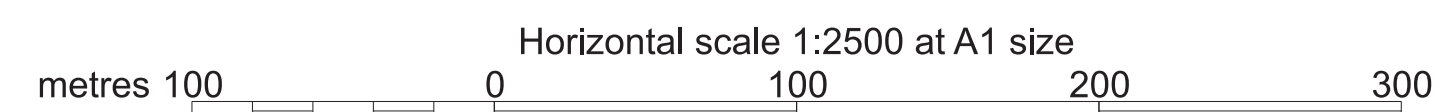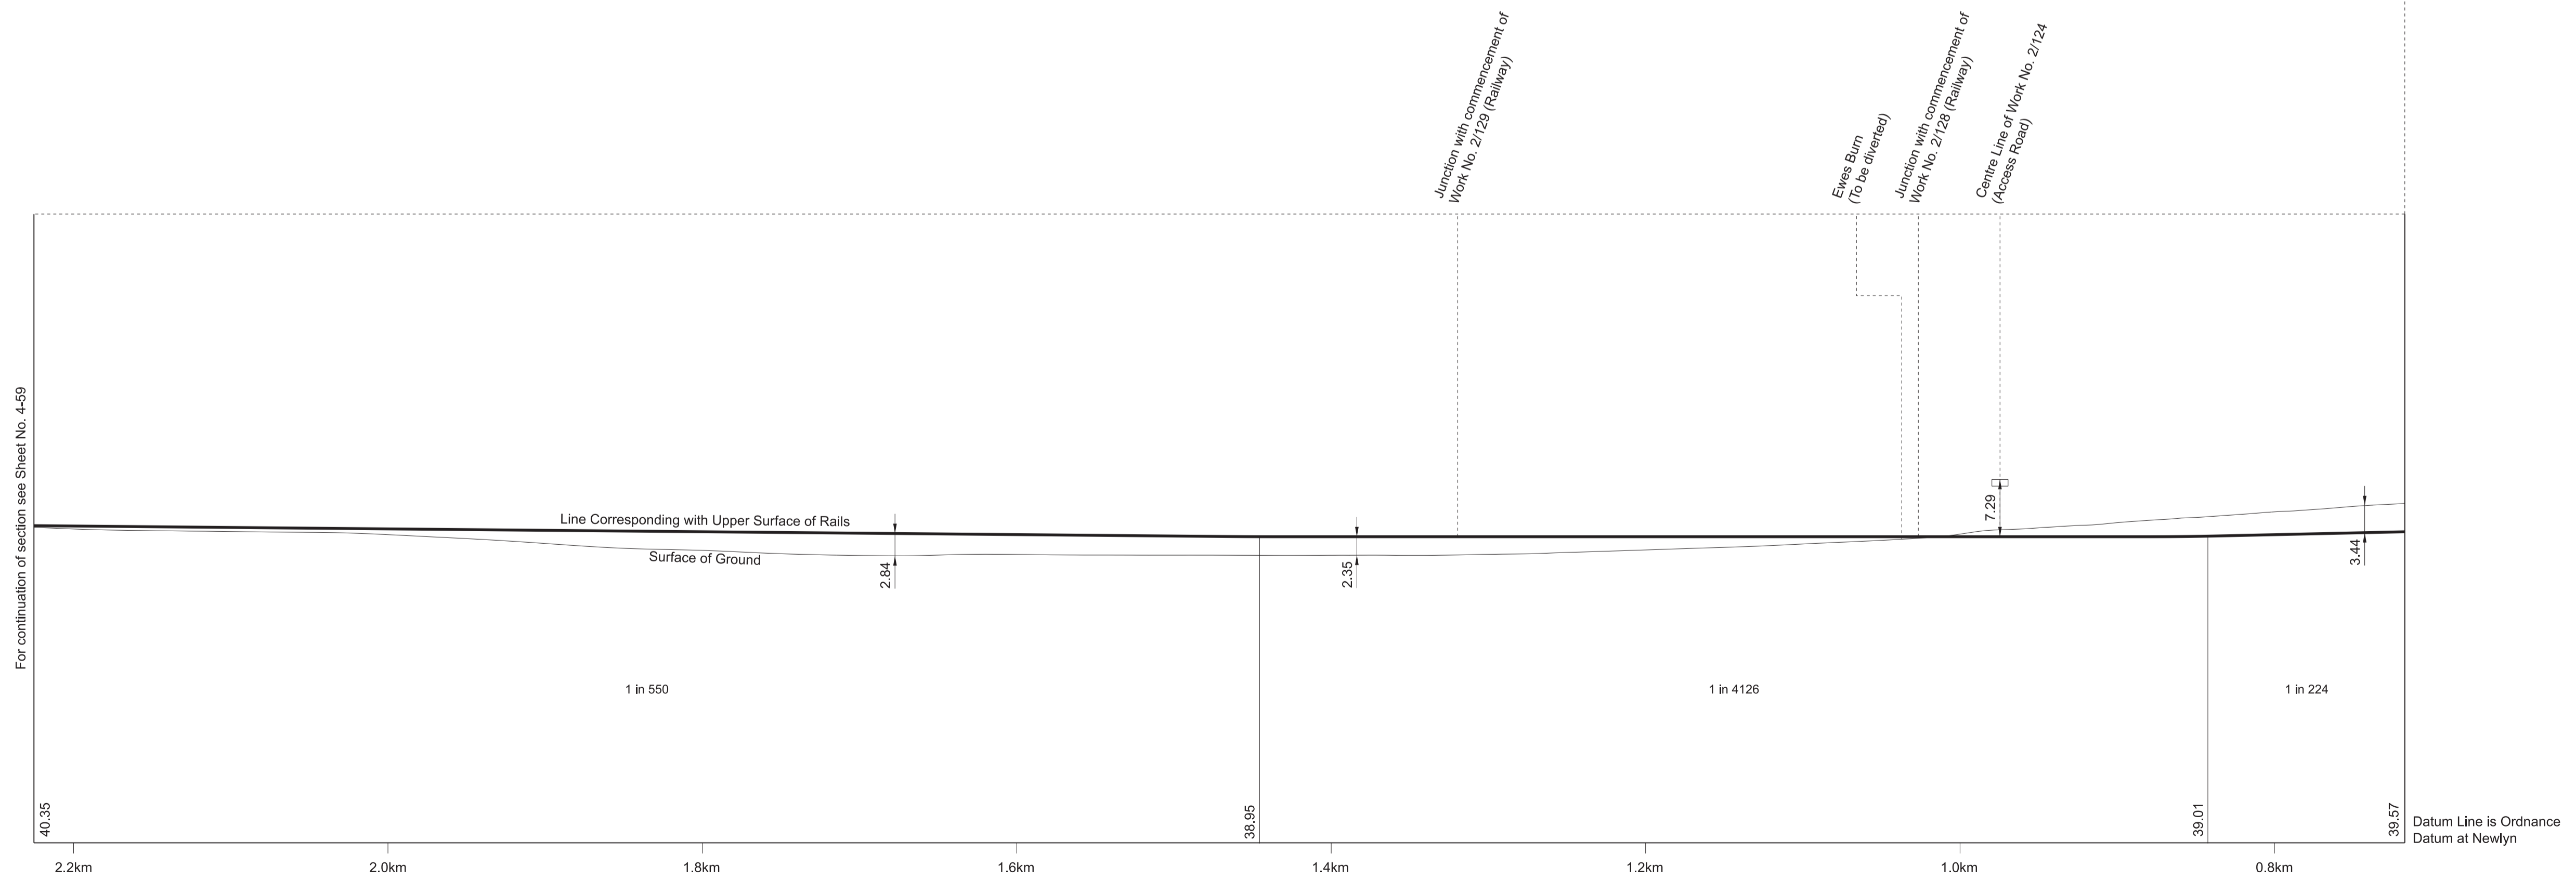
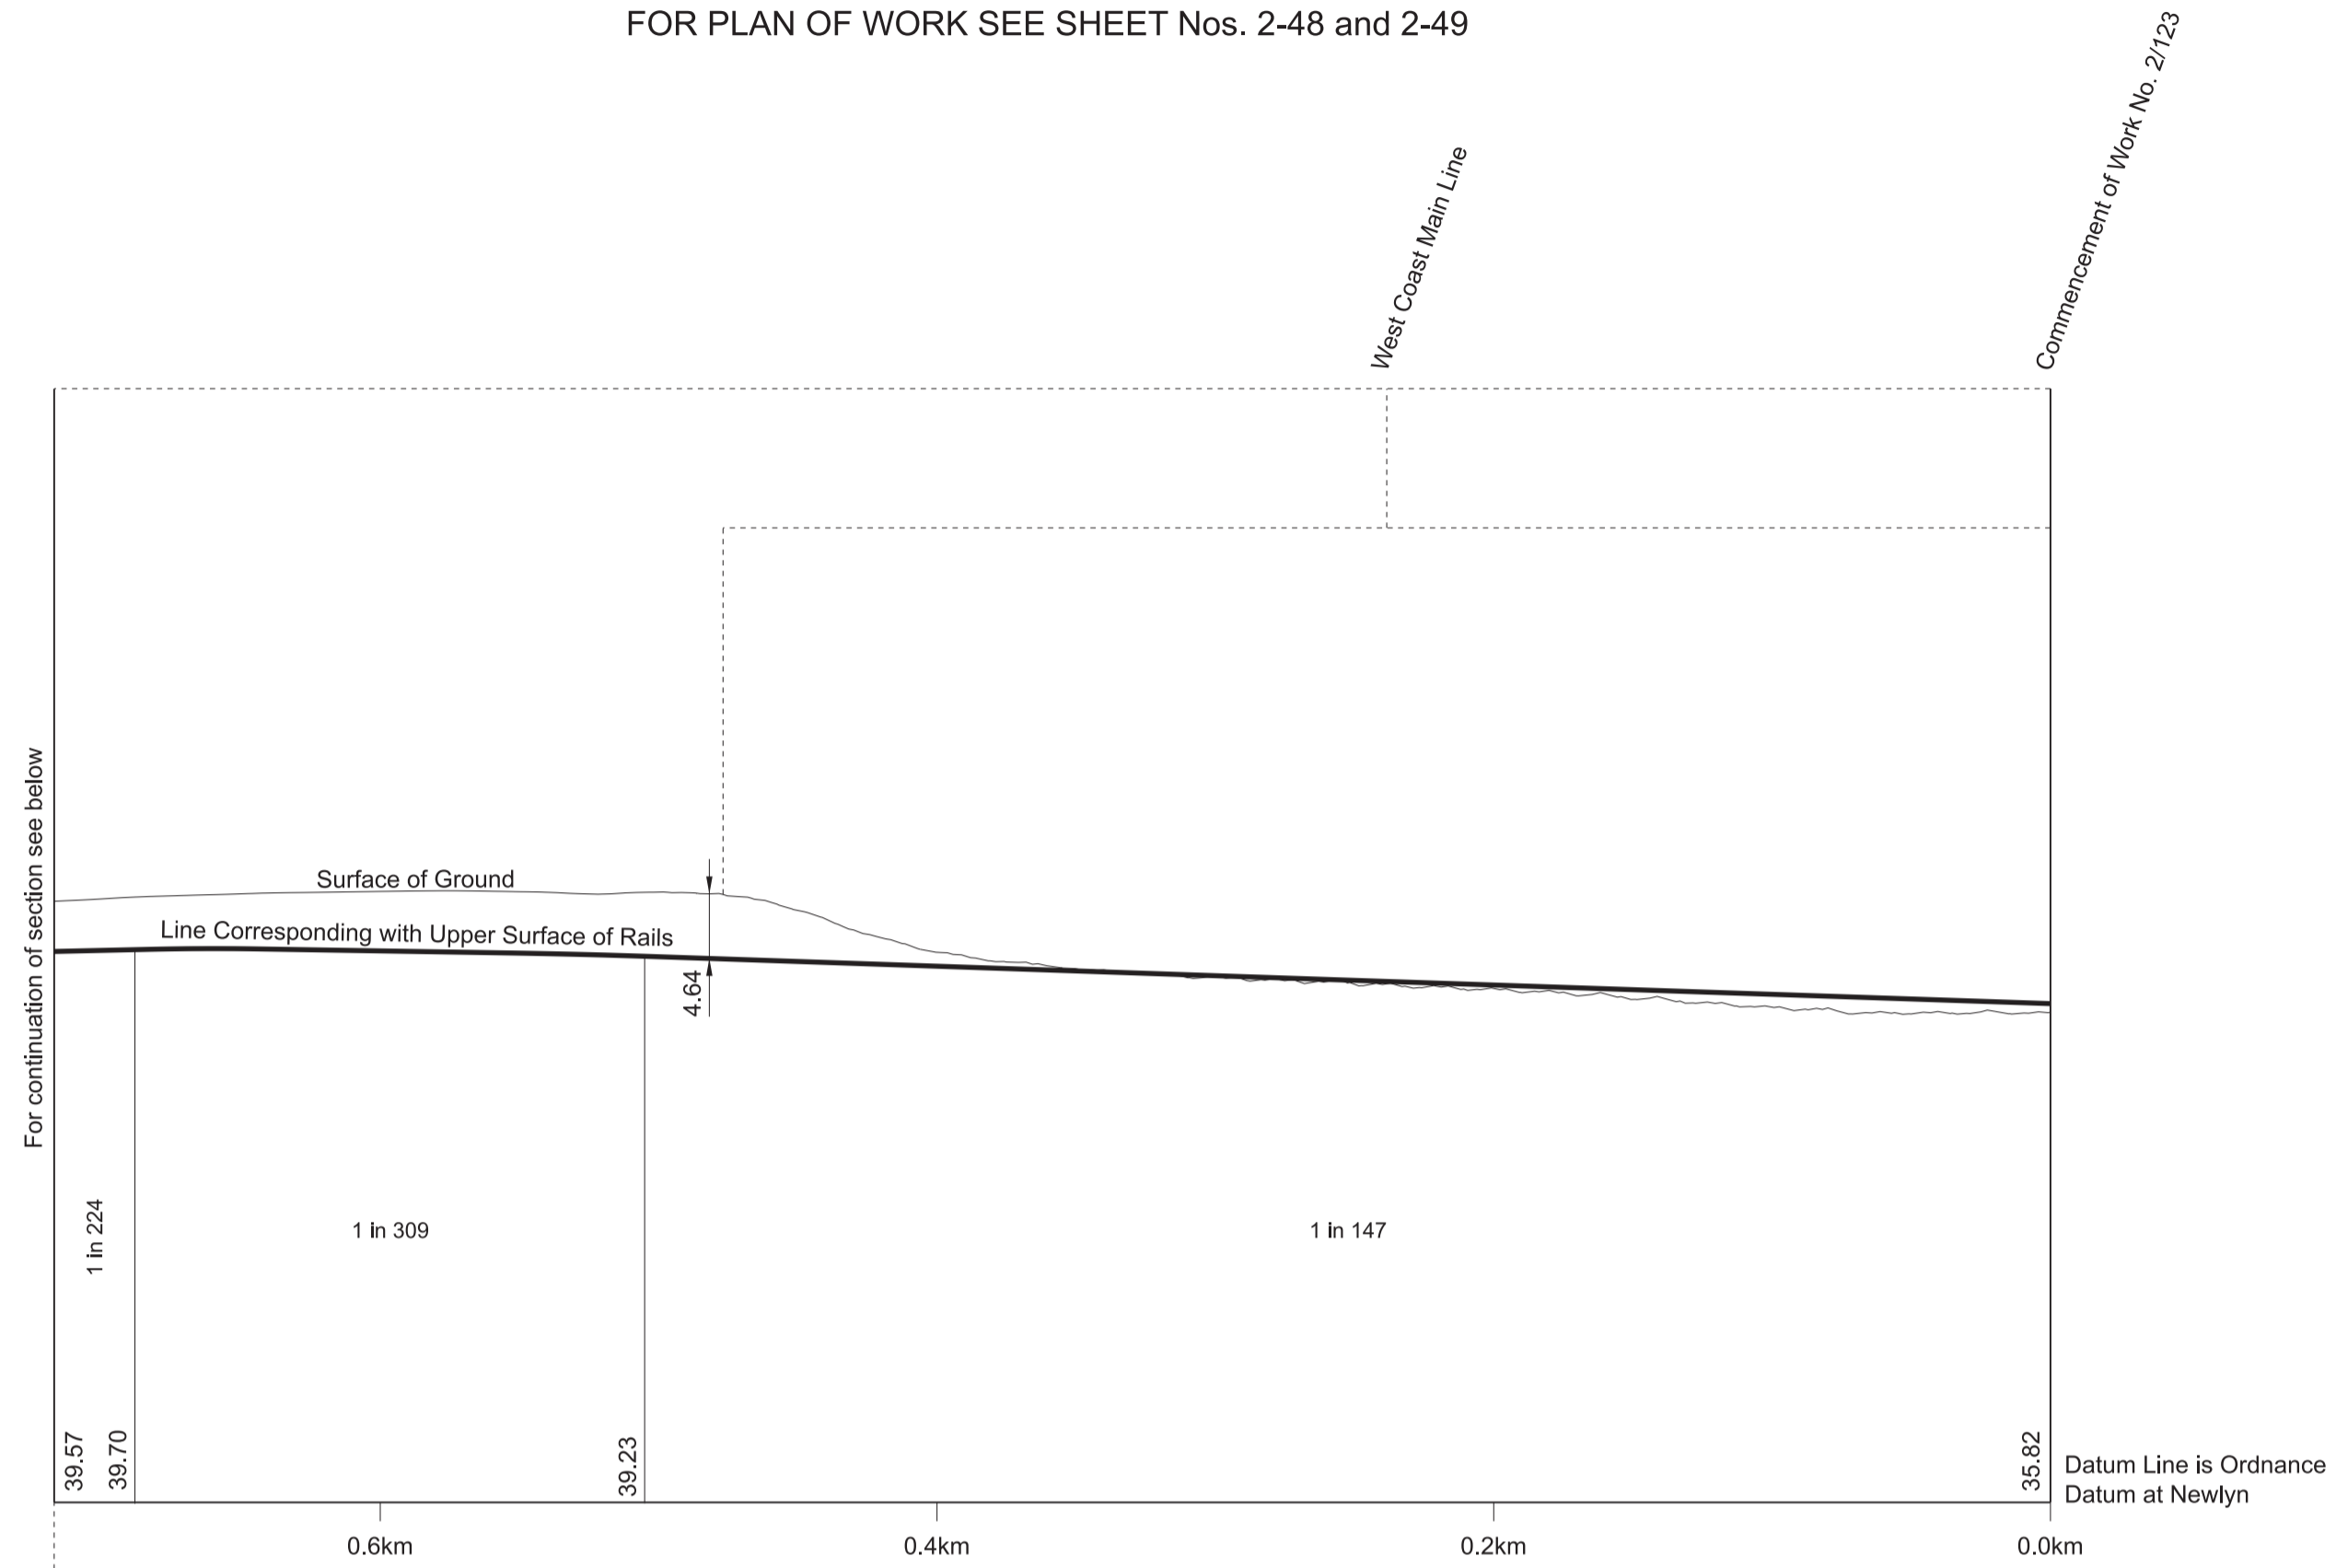
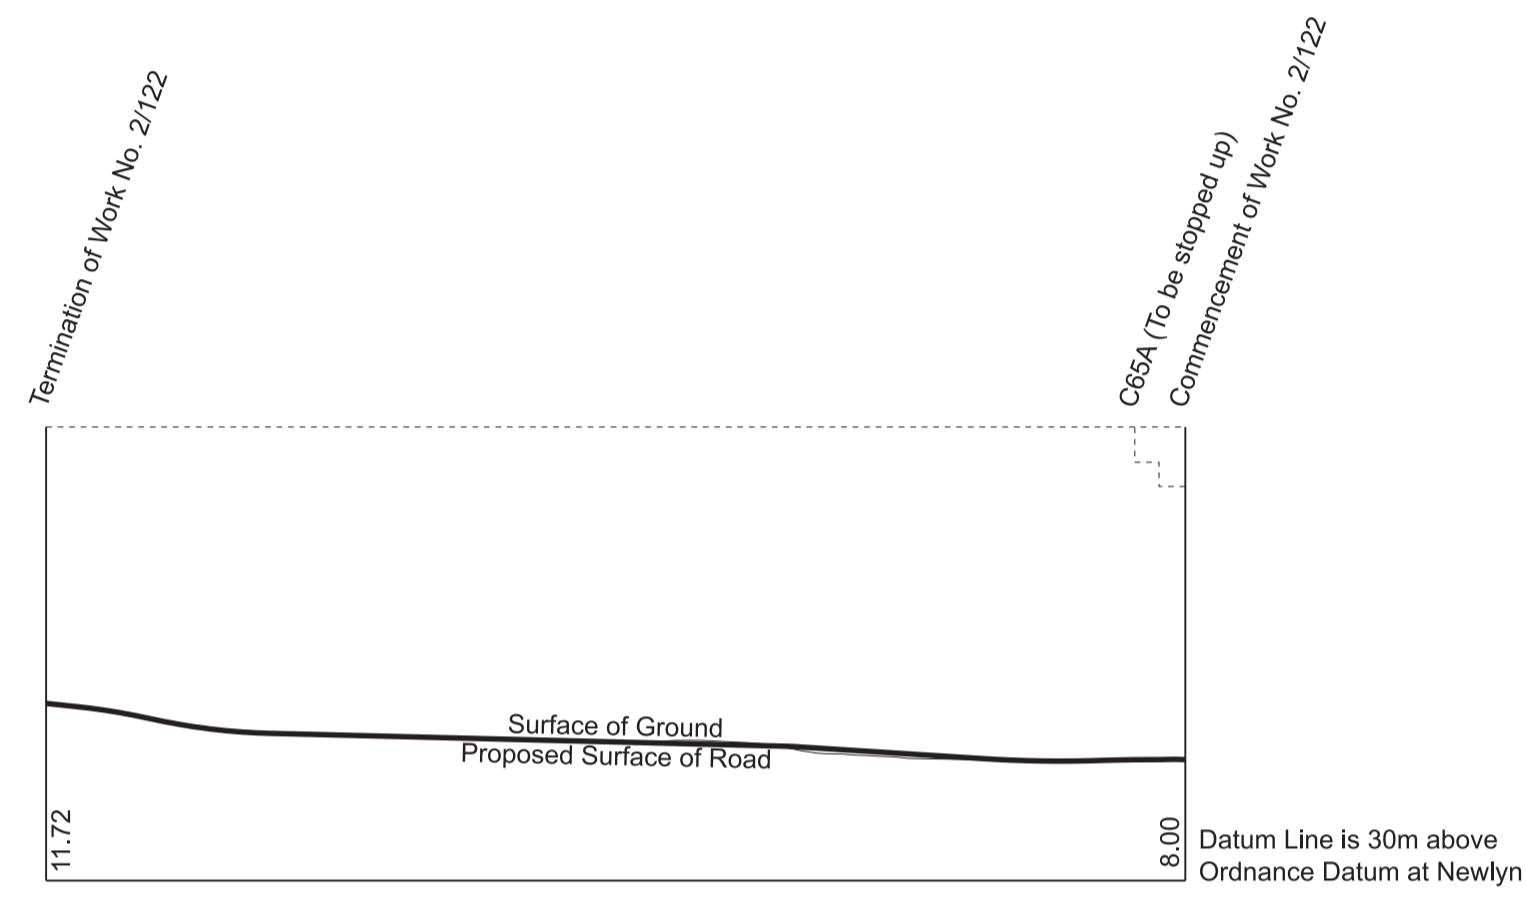


SECTIONS

WORK No. 2/123 FOR PLAN OF WORK SEE SHEET No. 2-50

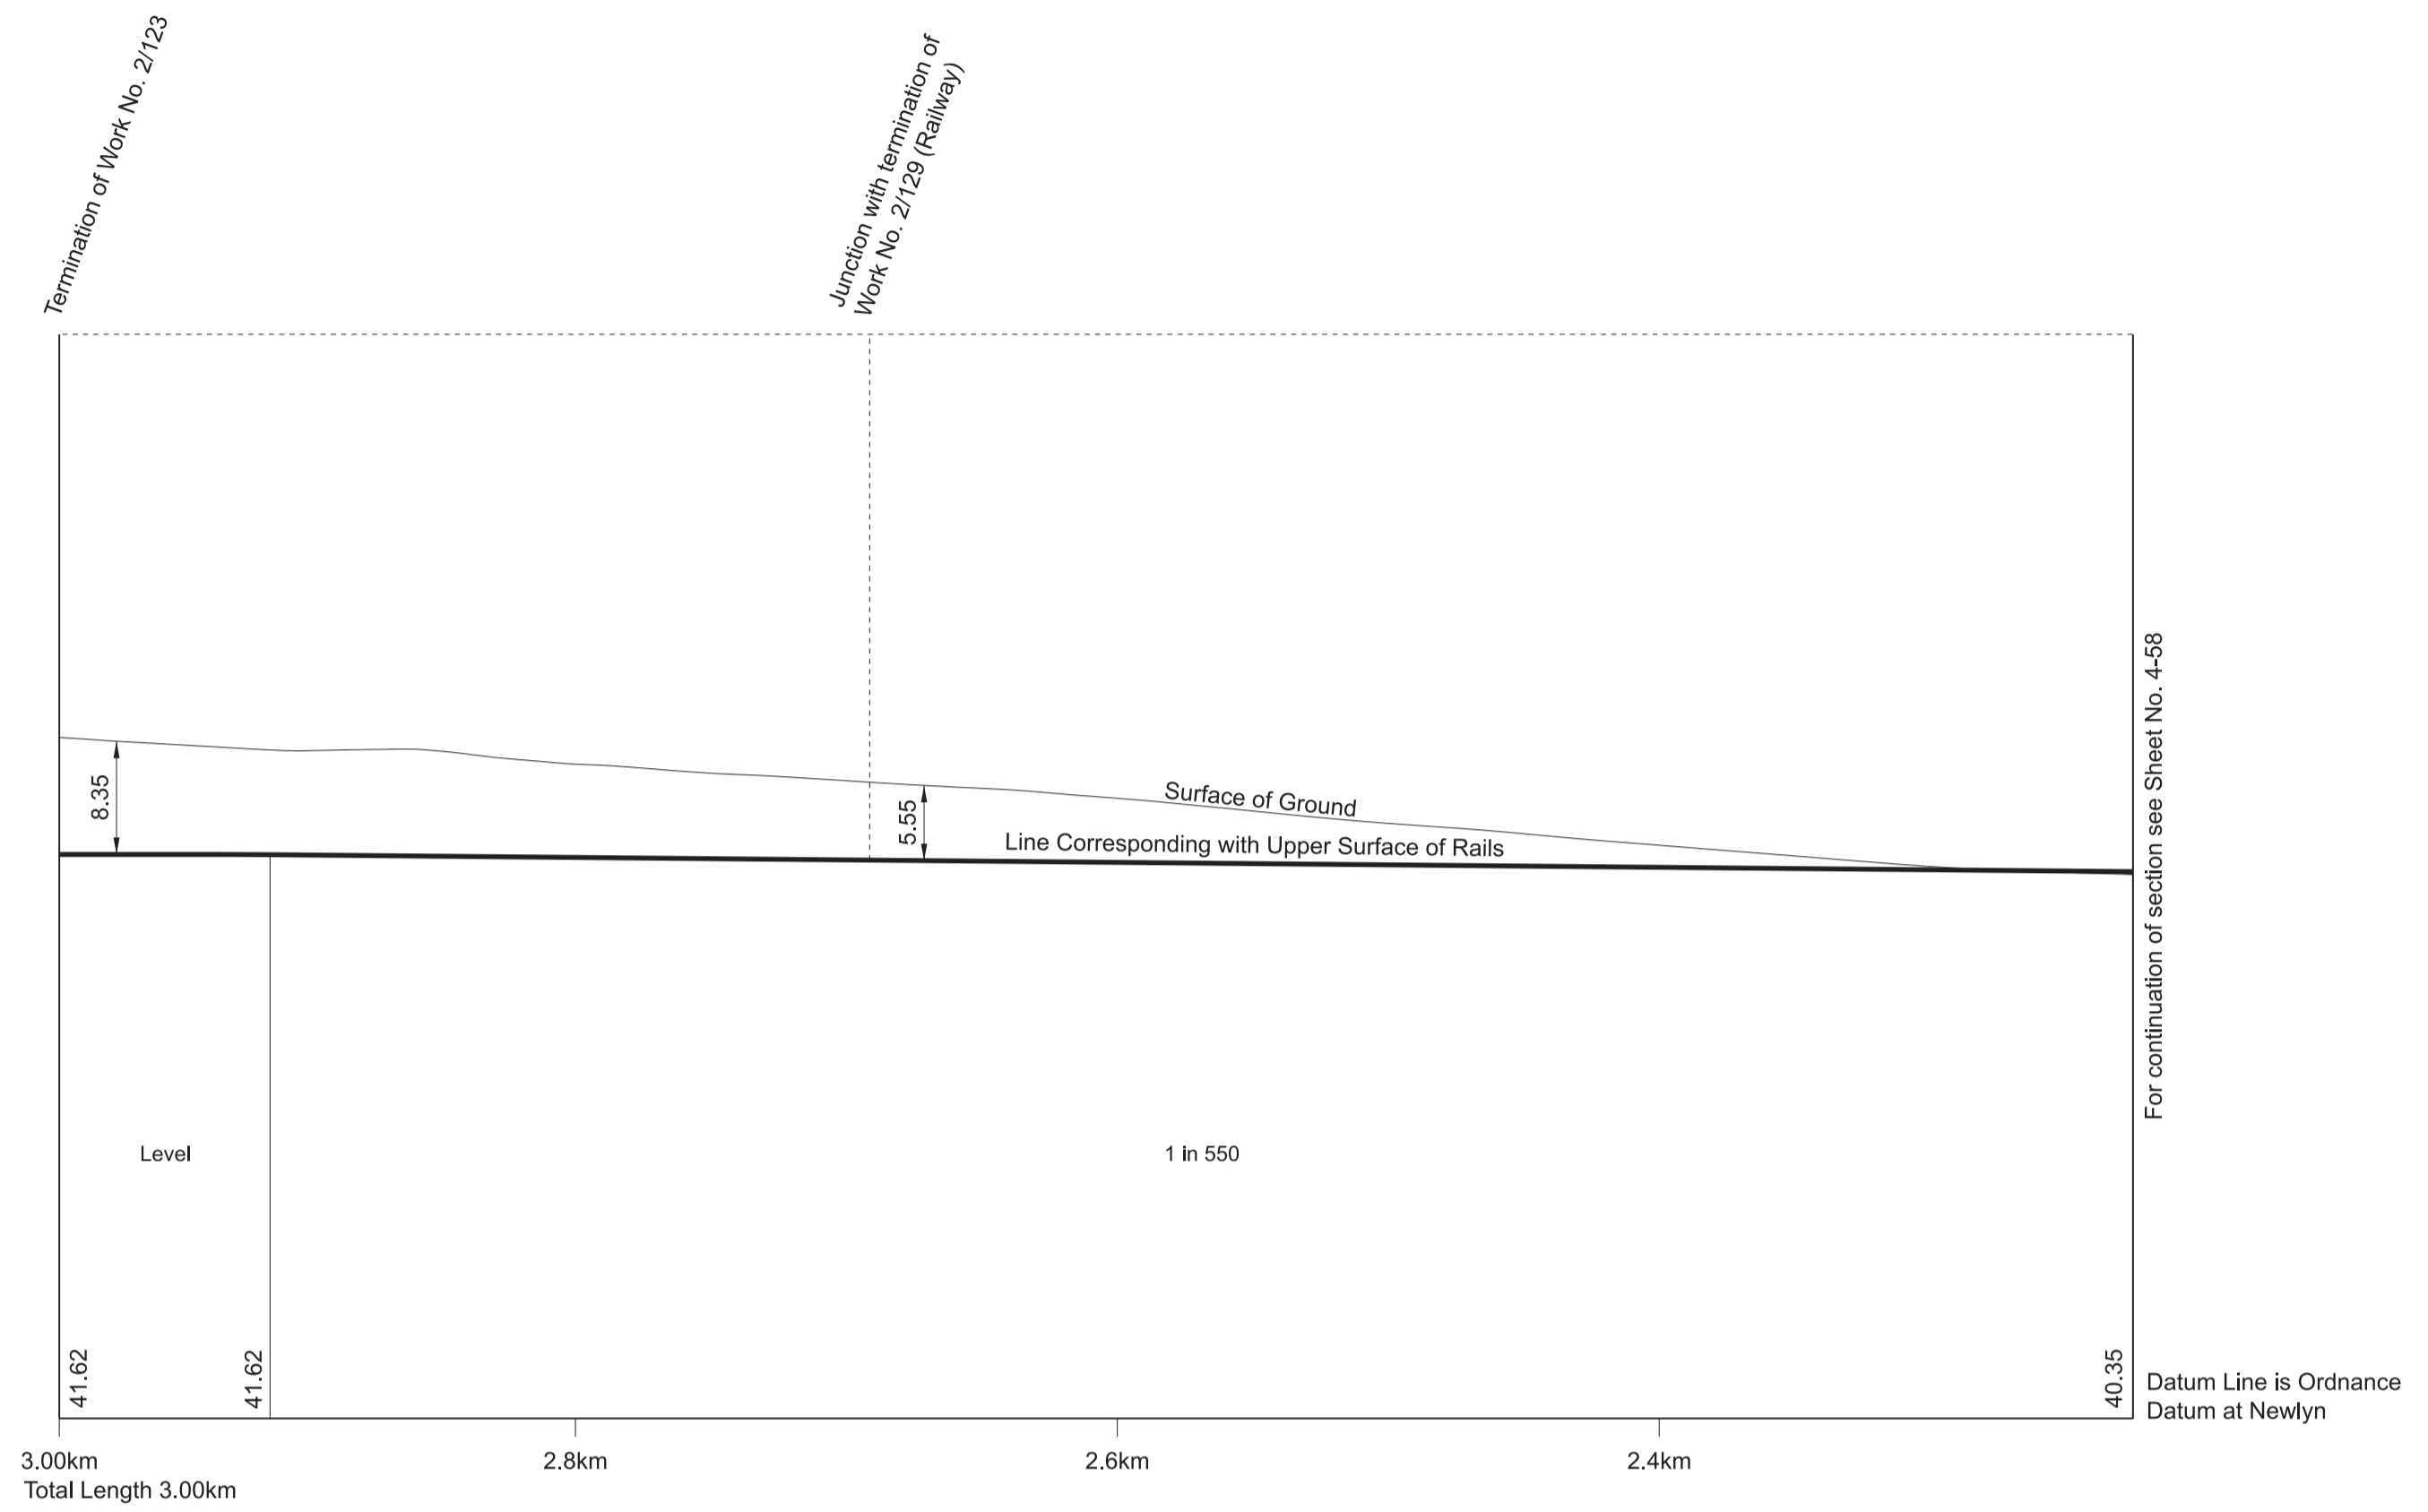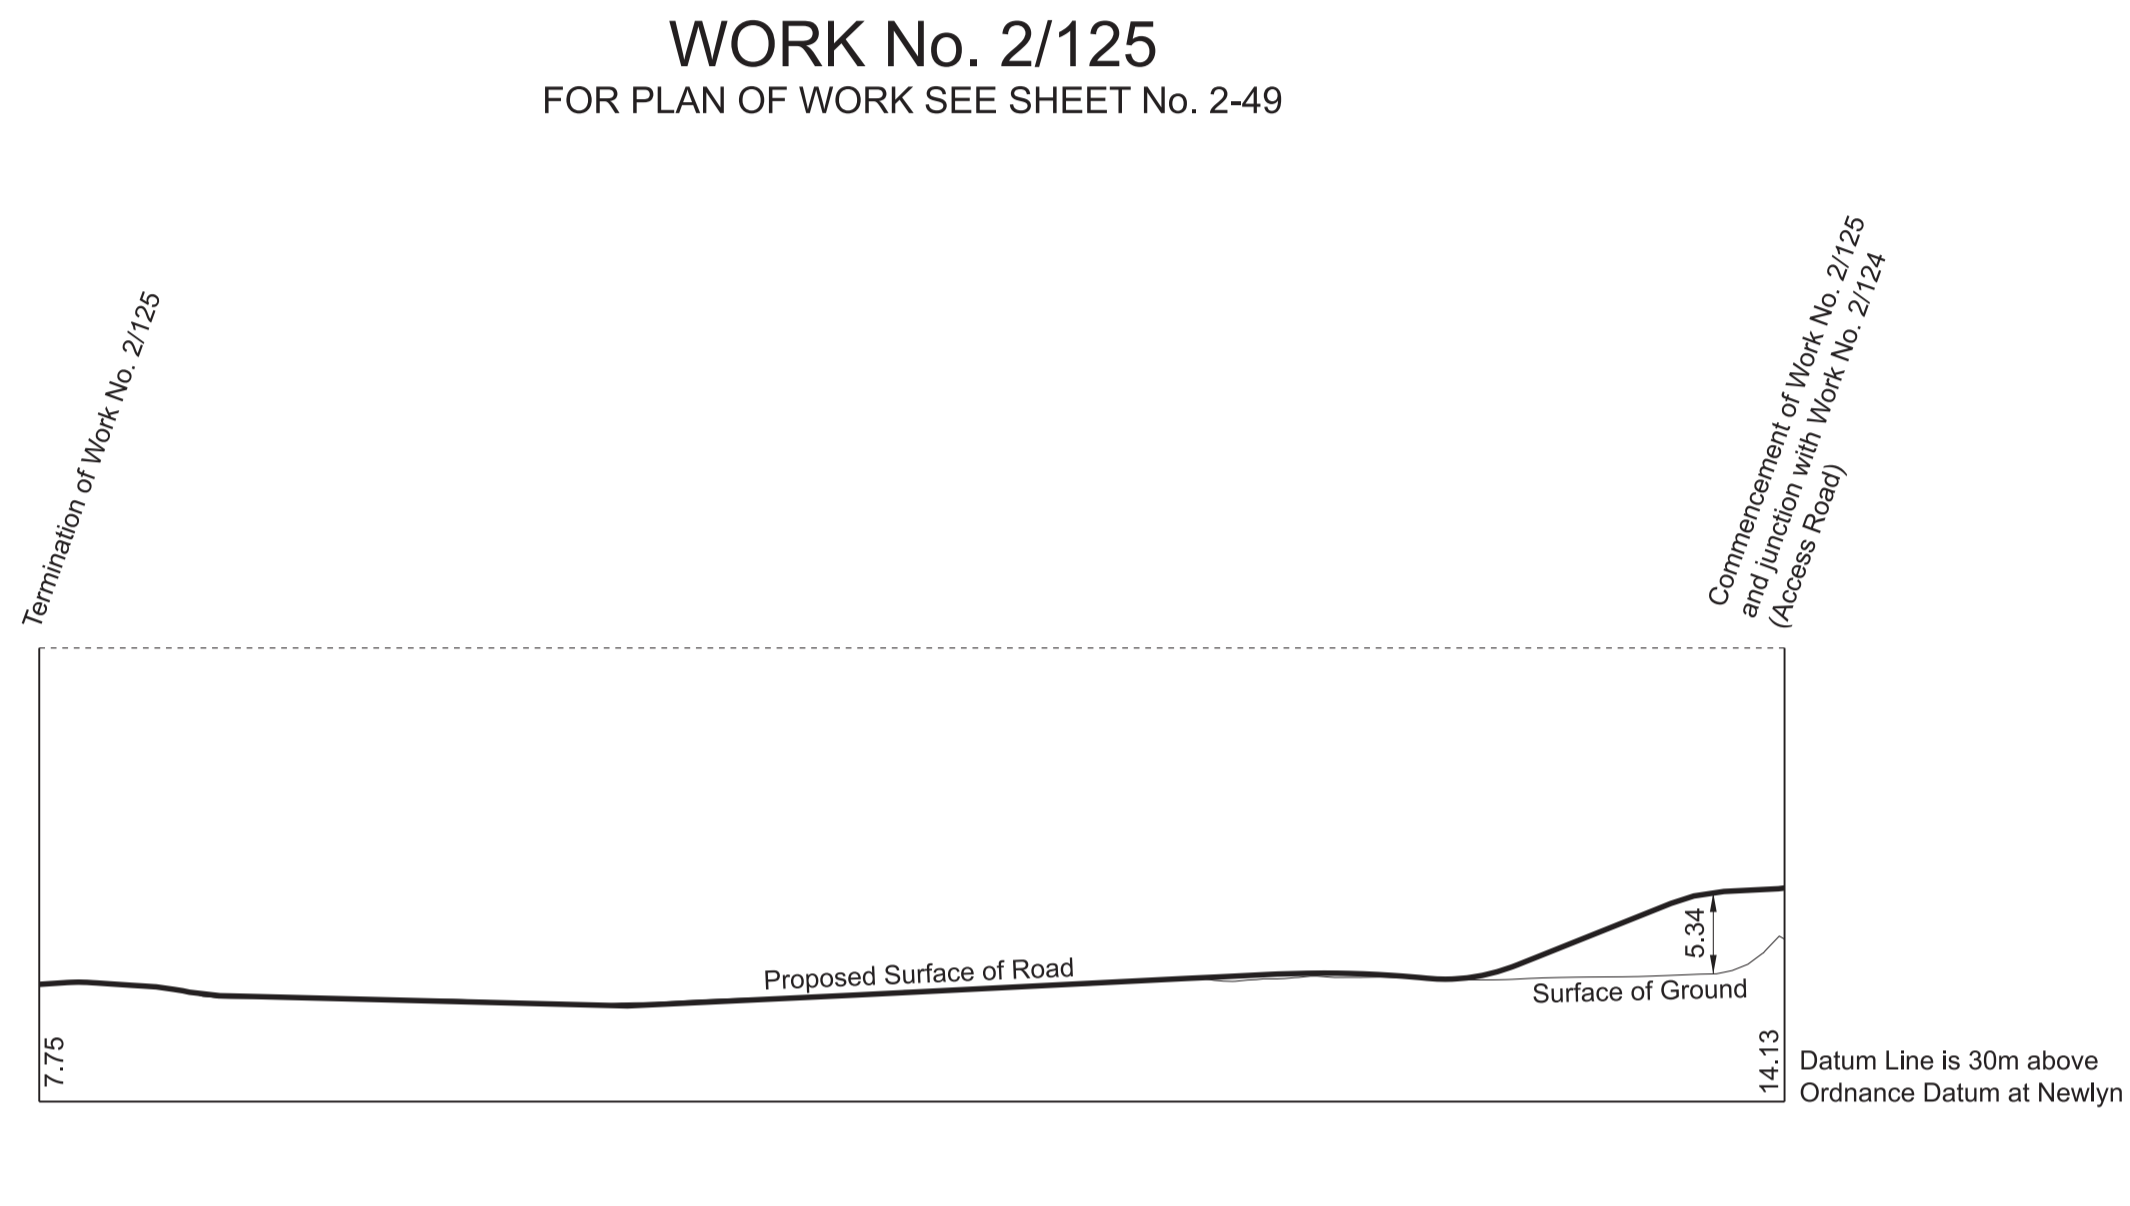


WORK No. 2/126 FOR PLAN OF WORK SEE SHEET No. 2-49

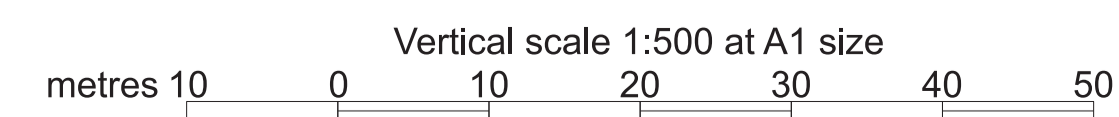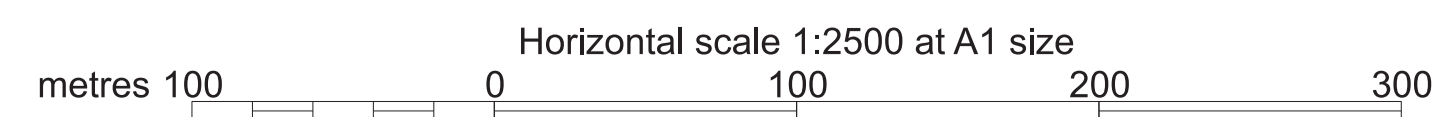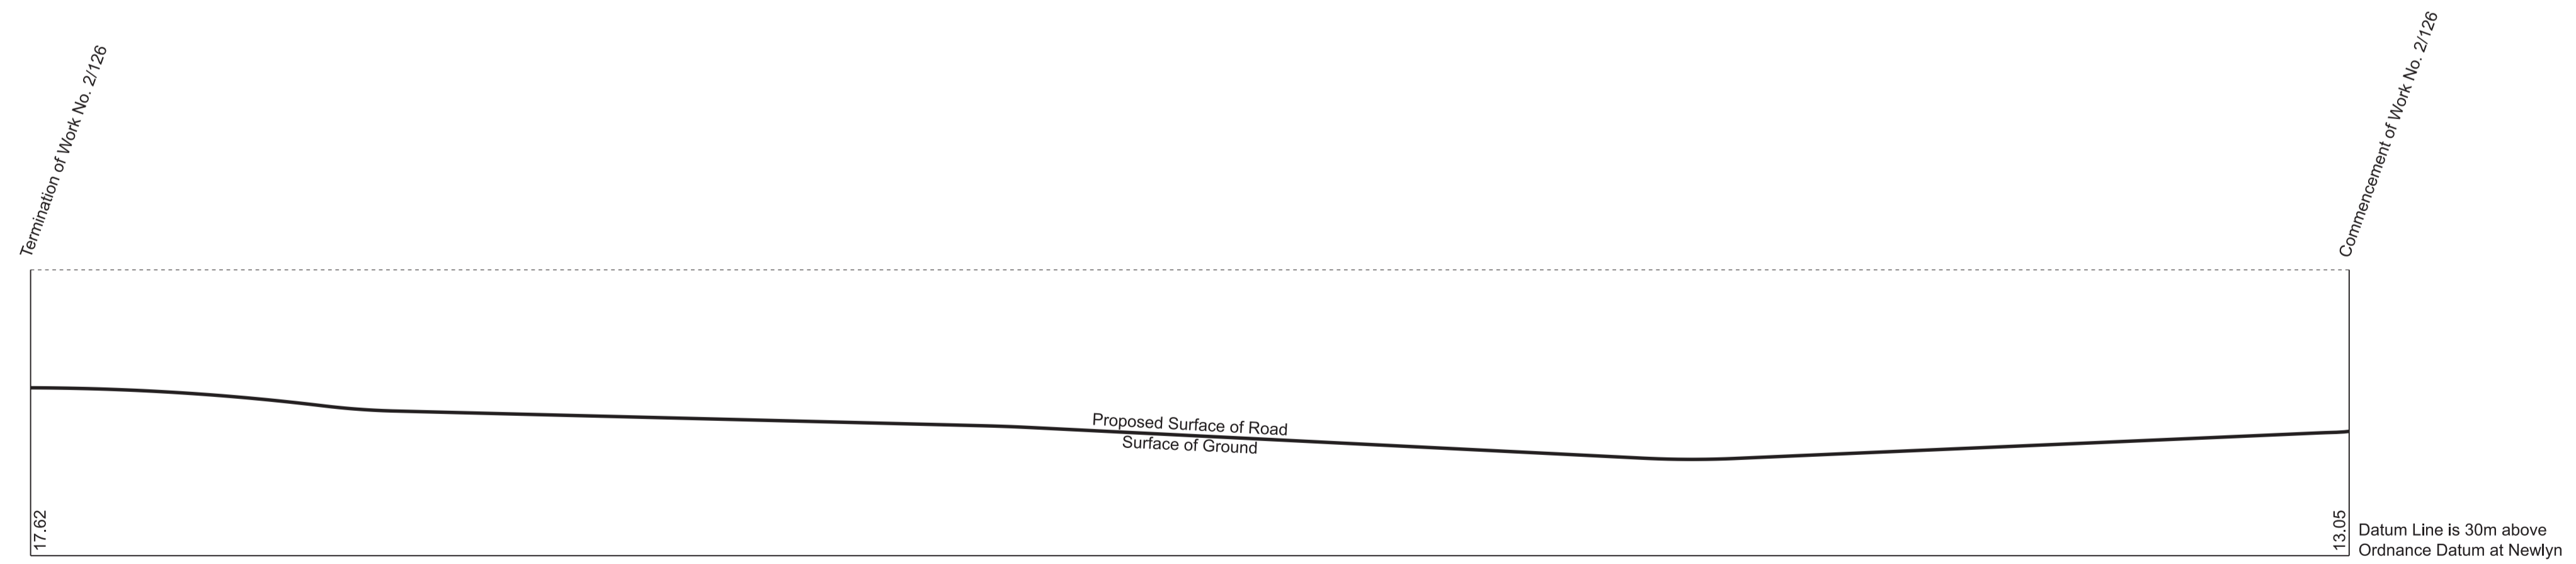


SECTIONS




WORK No. 2/124
FOR PLAN OF WORK SEE SHEET No. 2-49

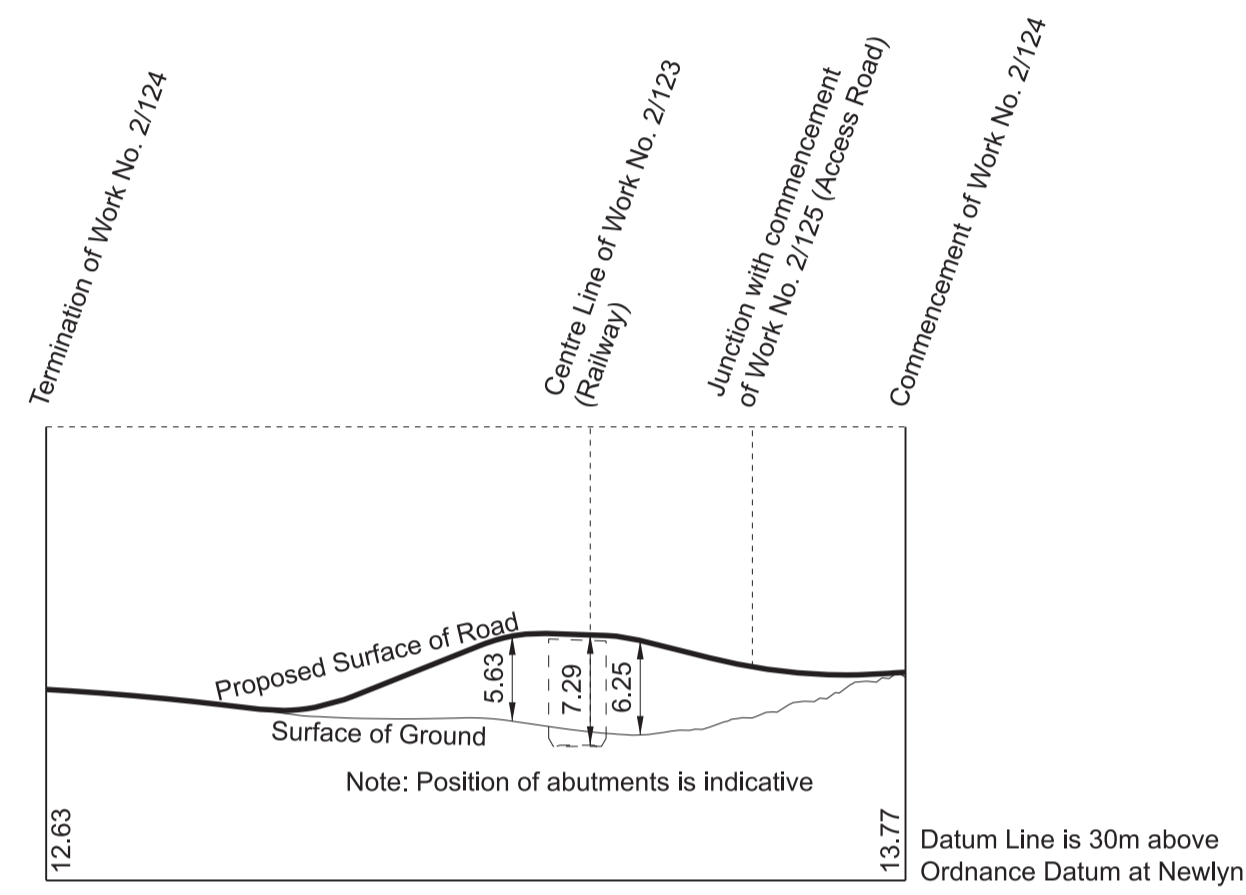

WORK No. 2/127
FOR PLAN OF WORK SEE SHEET No. 2-49

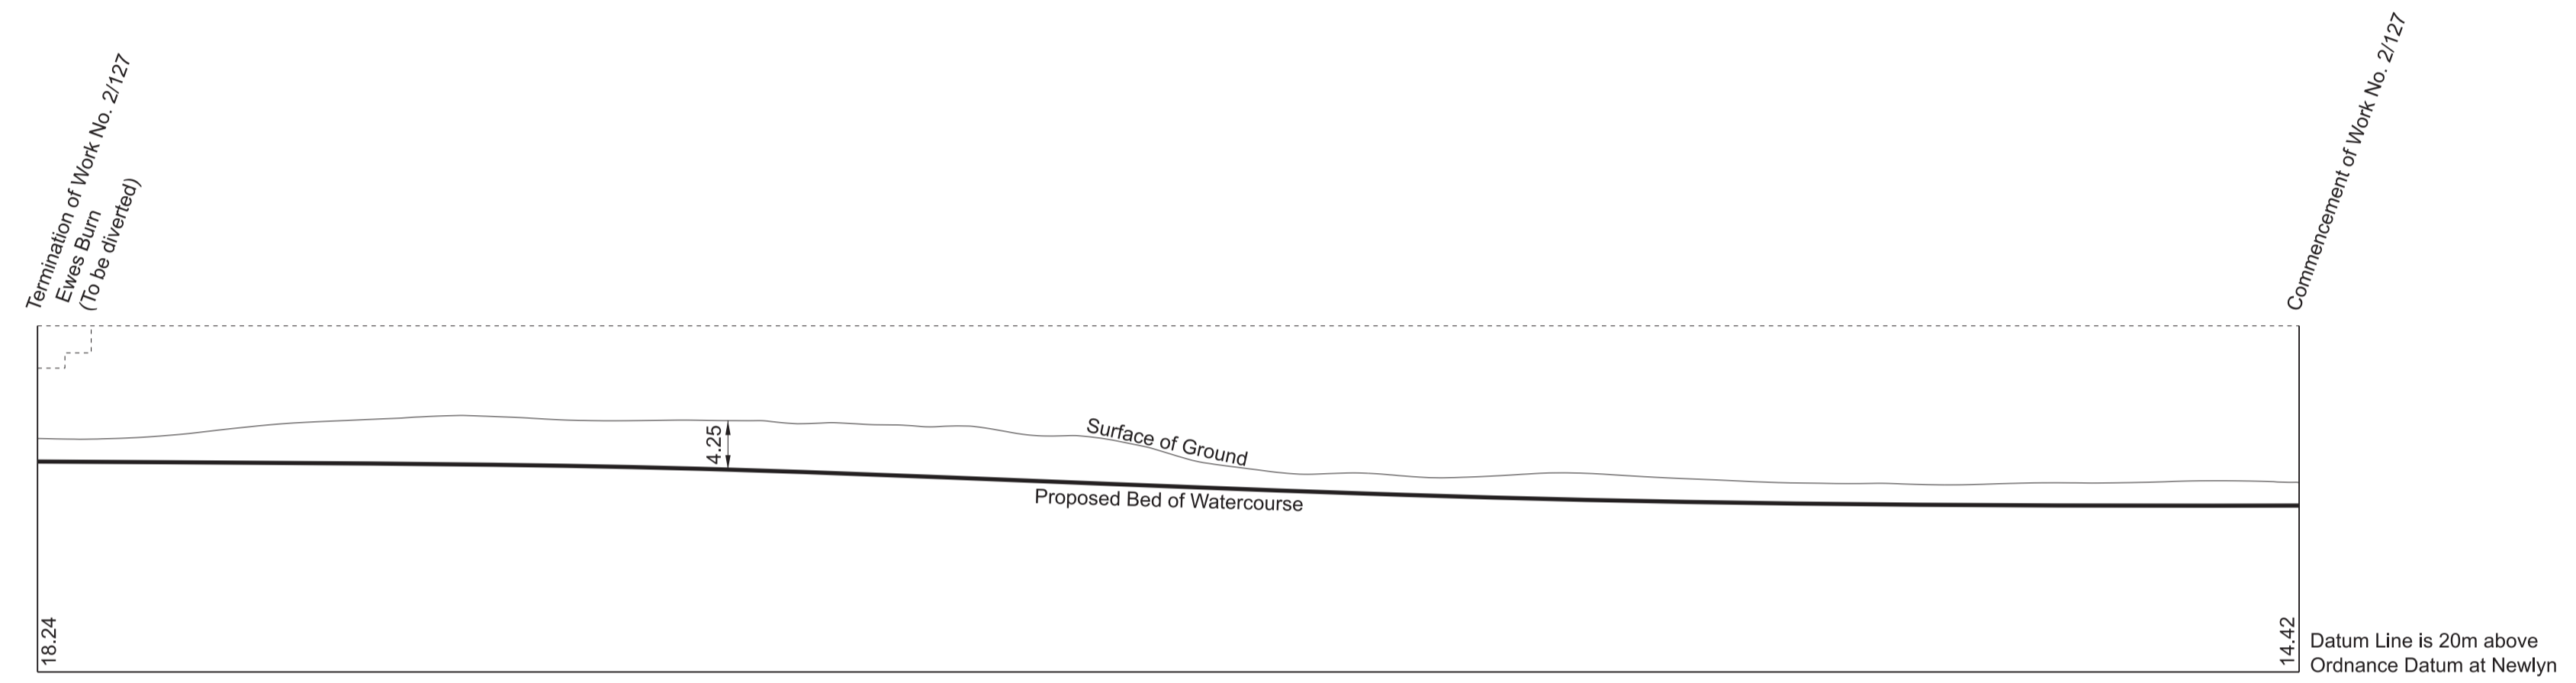

WORK No. 2/127A
FOR PLAN OF WORK SEE SHEET Nos. 2-49 and 2-50

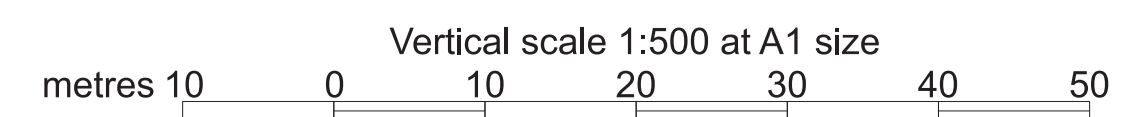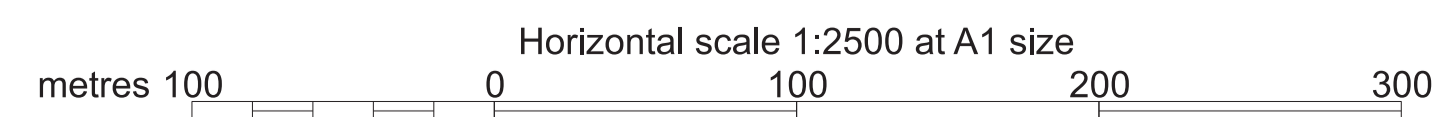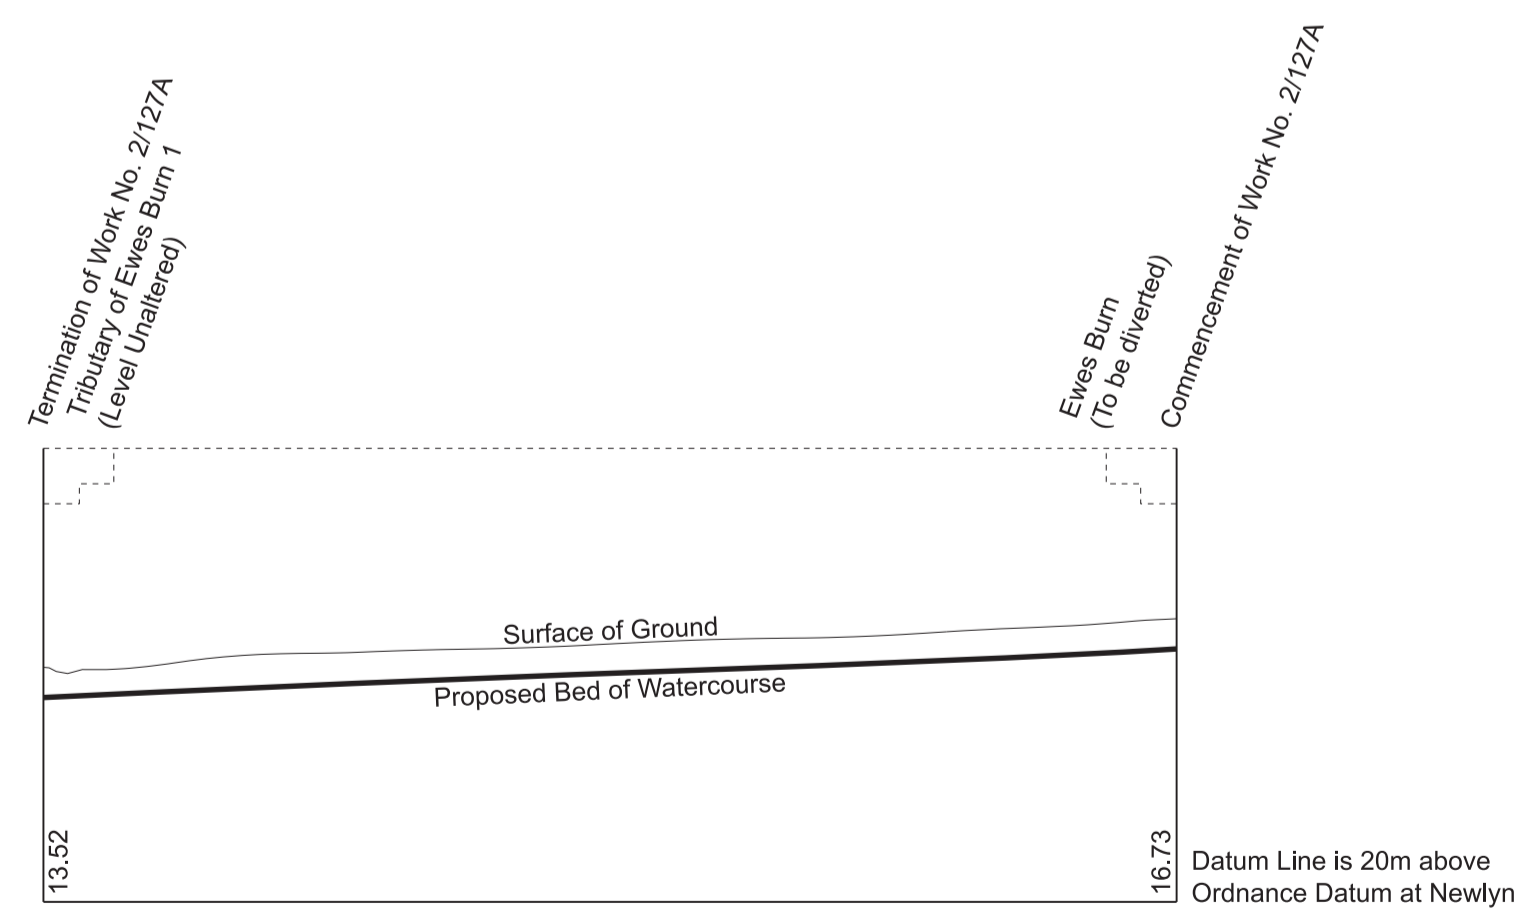





SECTIONS

FOR PLAN OF WORK SEE SHEET Nos. 2-49 and 2-50

IN PARLIAMENT - SESSION 2021-22


HIGH SPEED RAIL
(CREWE - MANCHESTER)

Work No. 2/128 (Railway)

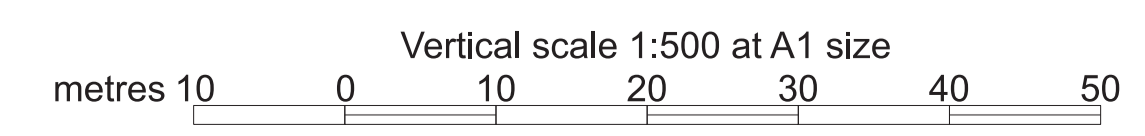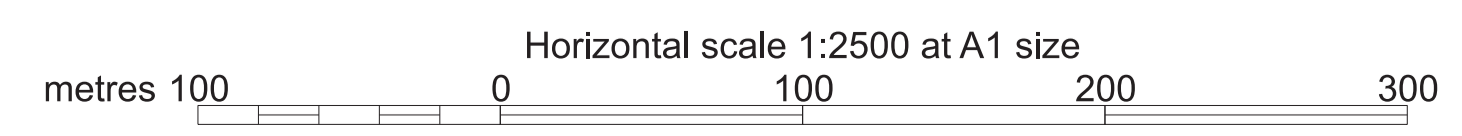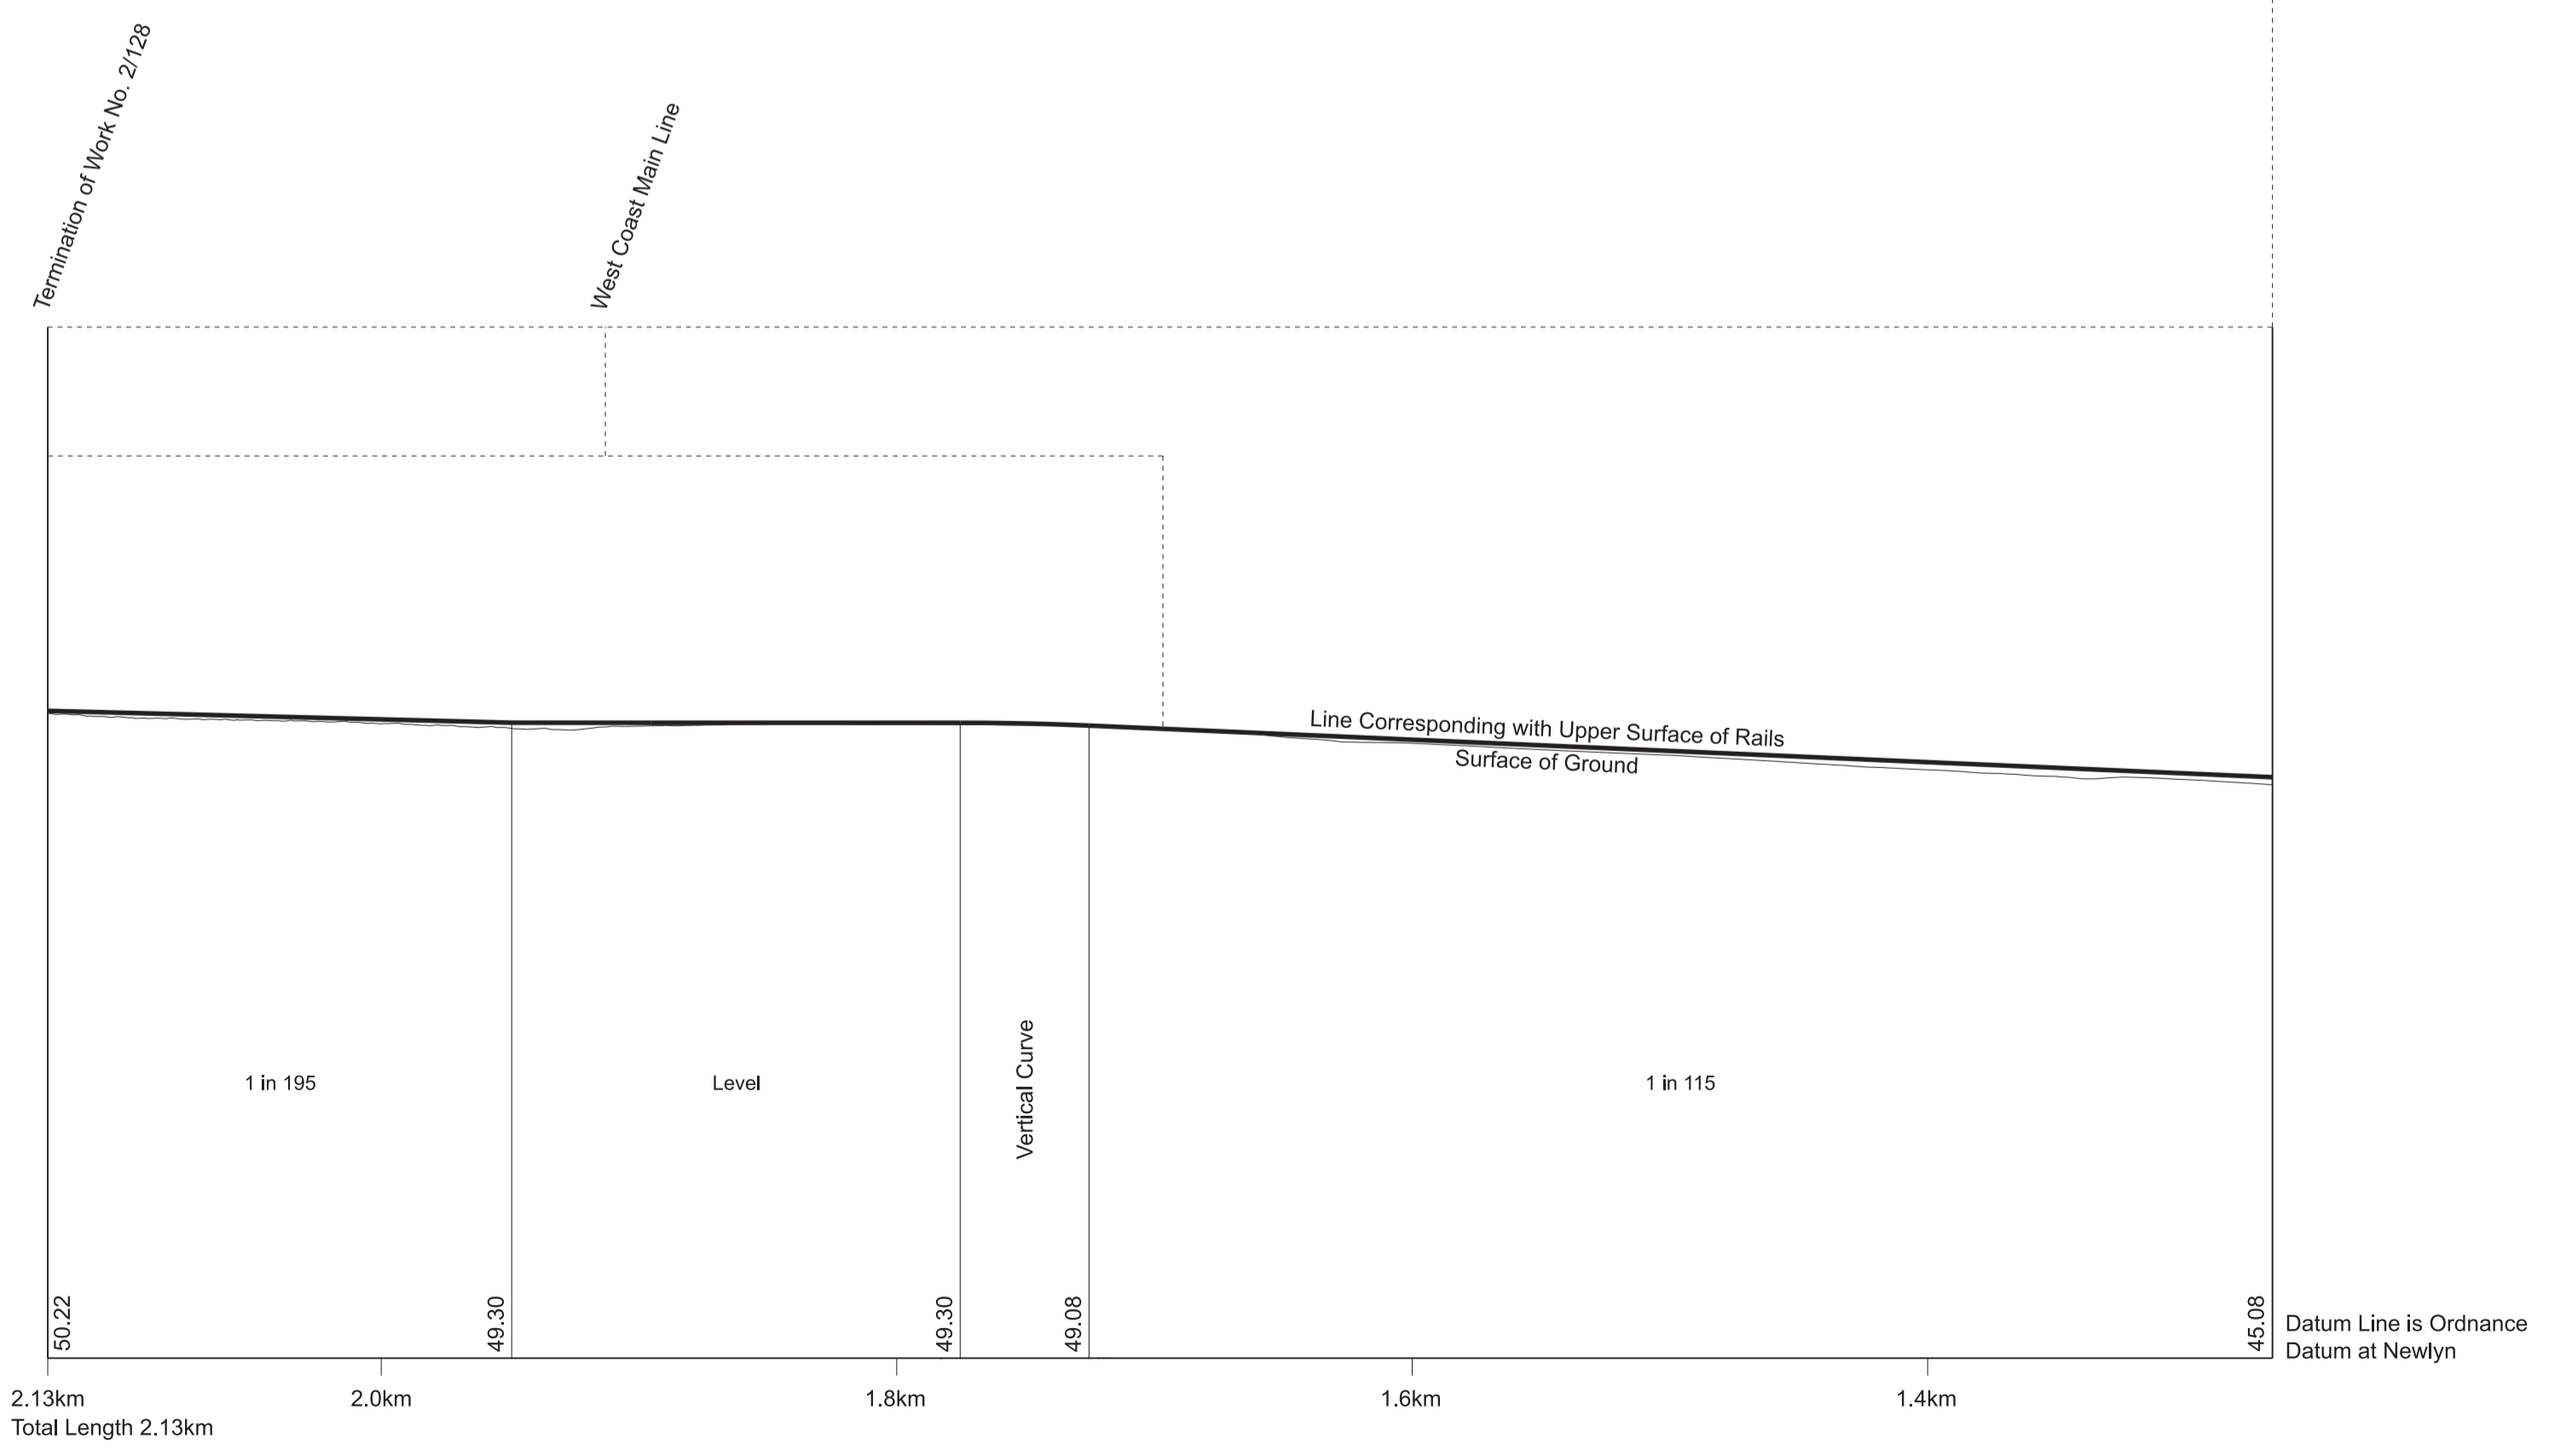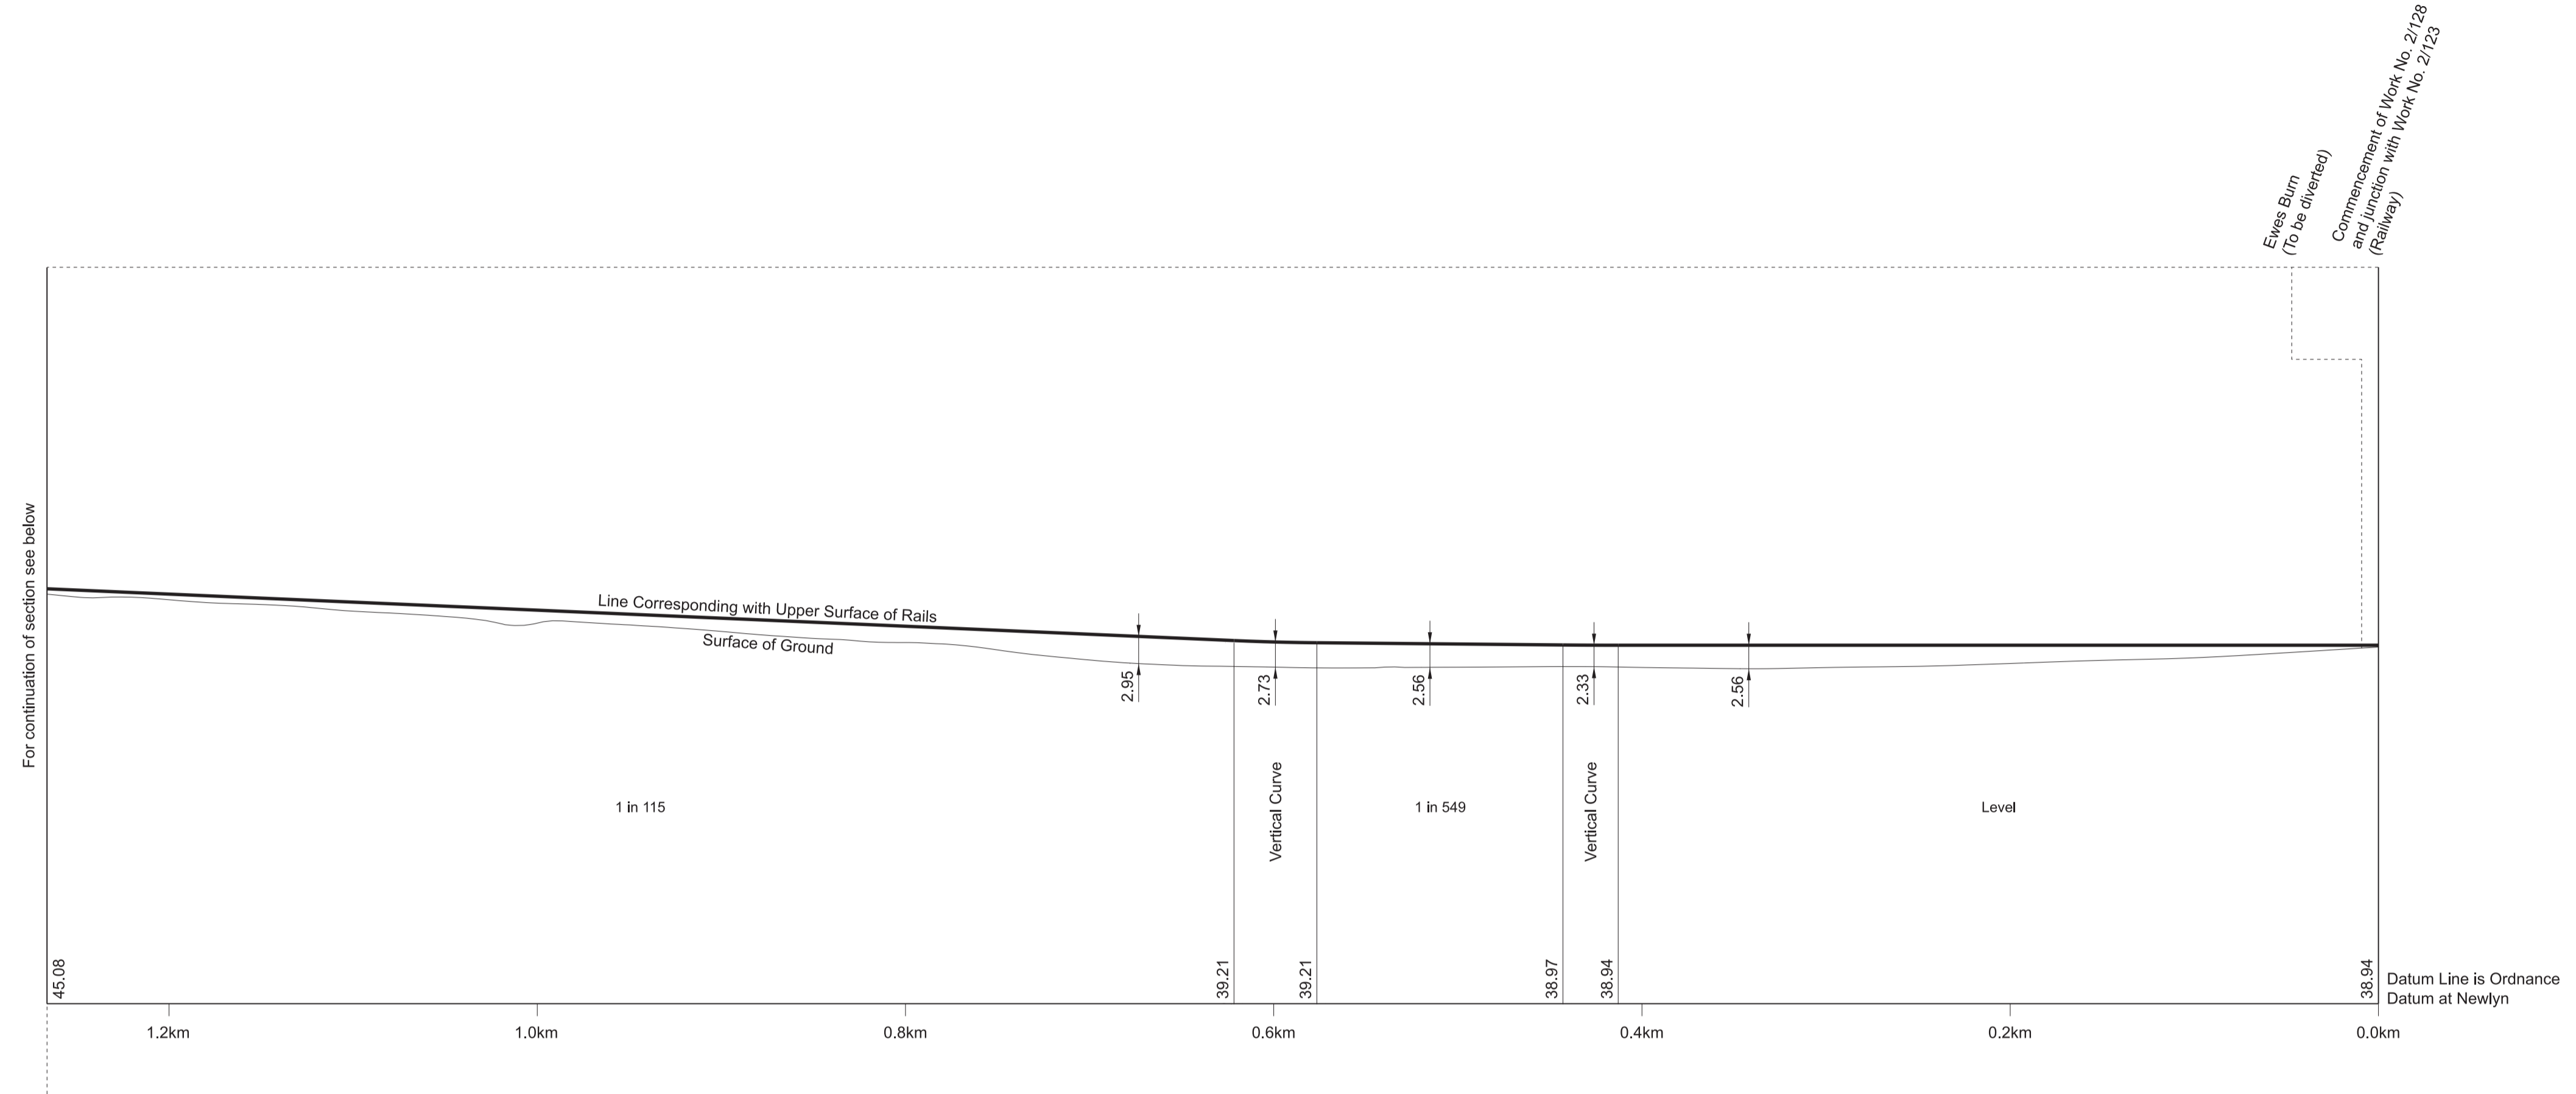


SECTIONS

WORK No. 2/129 FOR PLAN OF WORK SEE SHEET Nos. 2-49 and 2-50

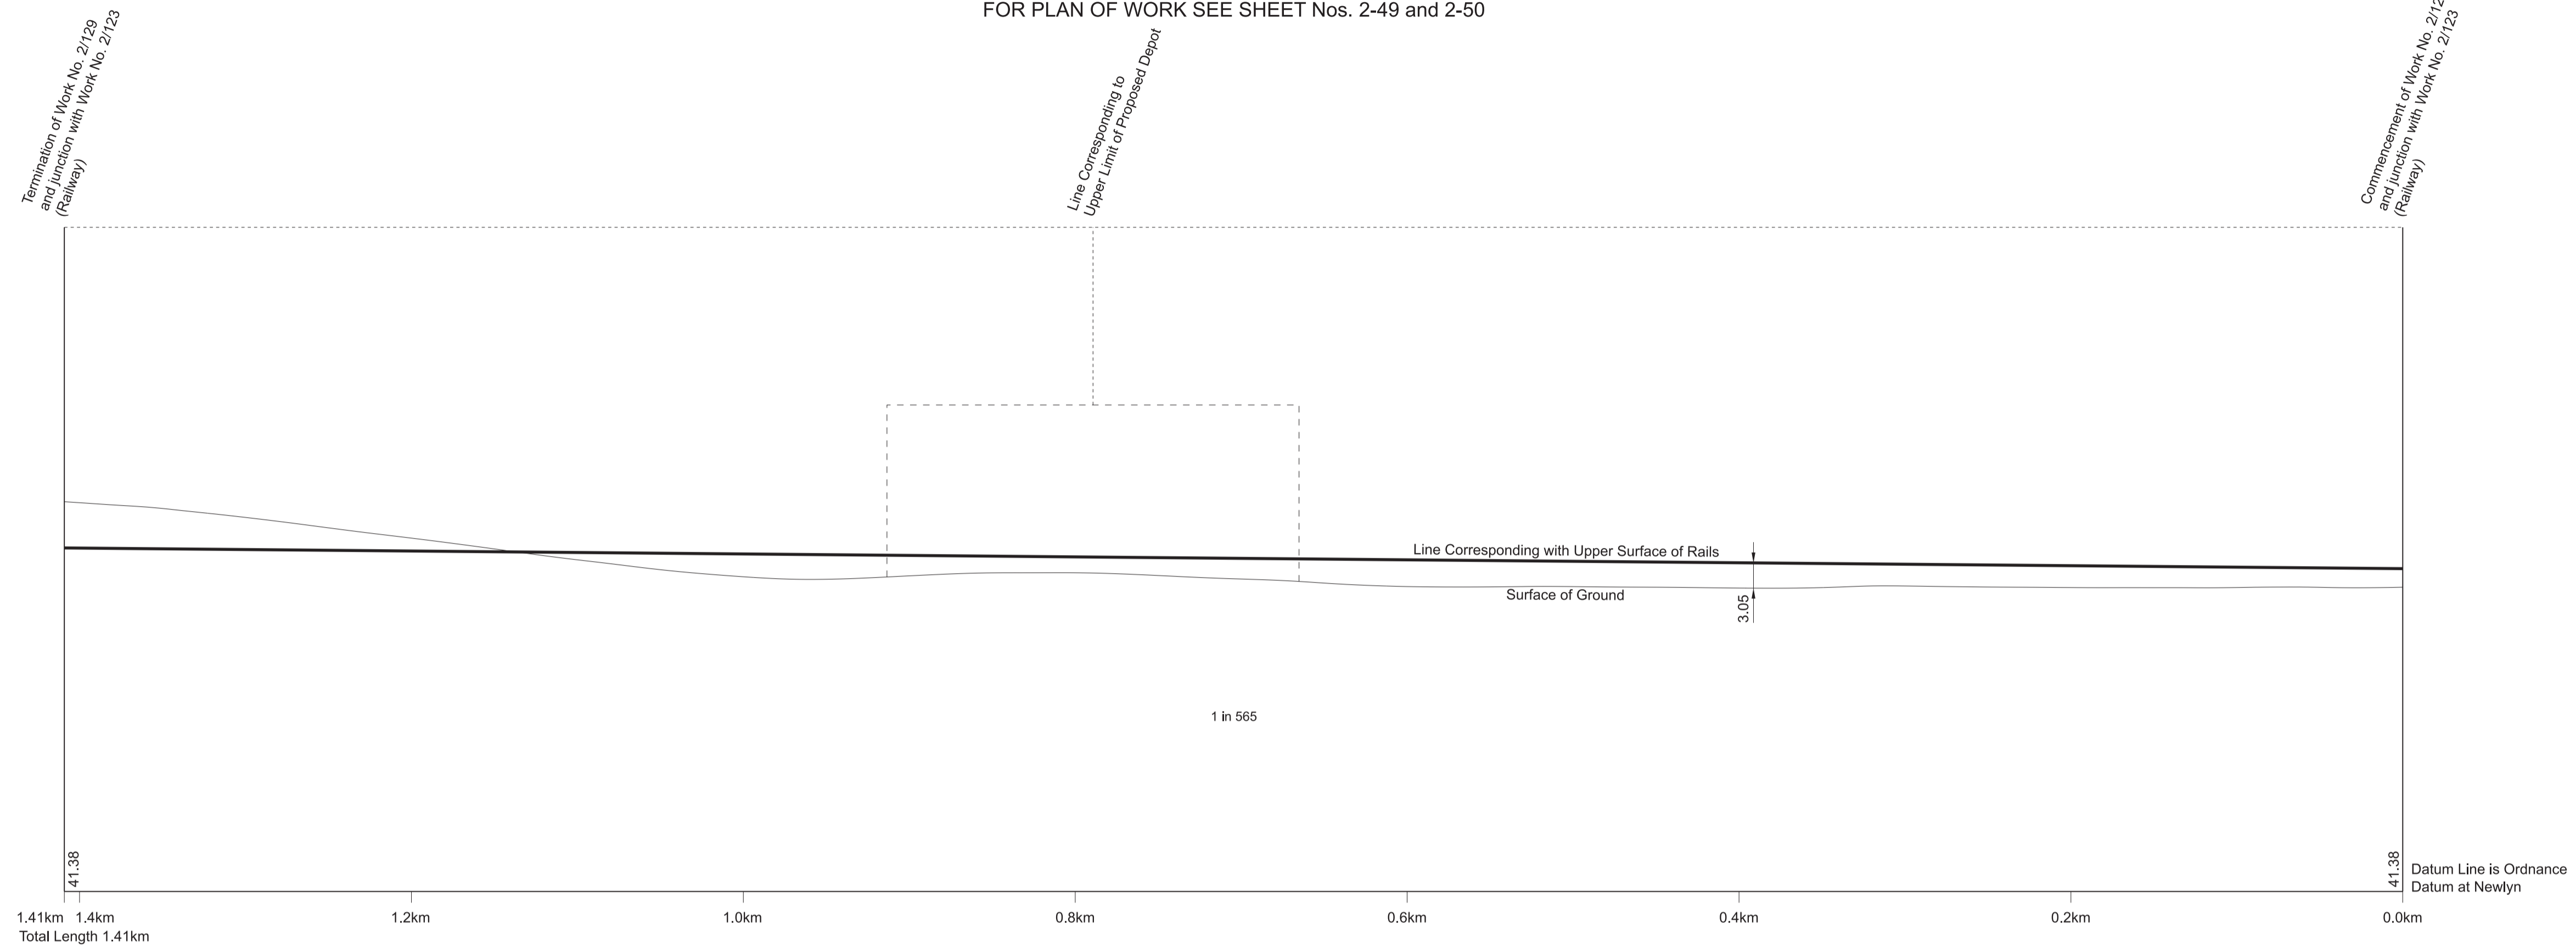

WORK No. 2/130 FOR PLAN OF WORK SEE SHEET Nos. 2-49 and 2-50

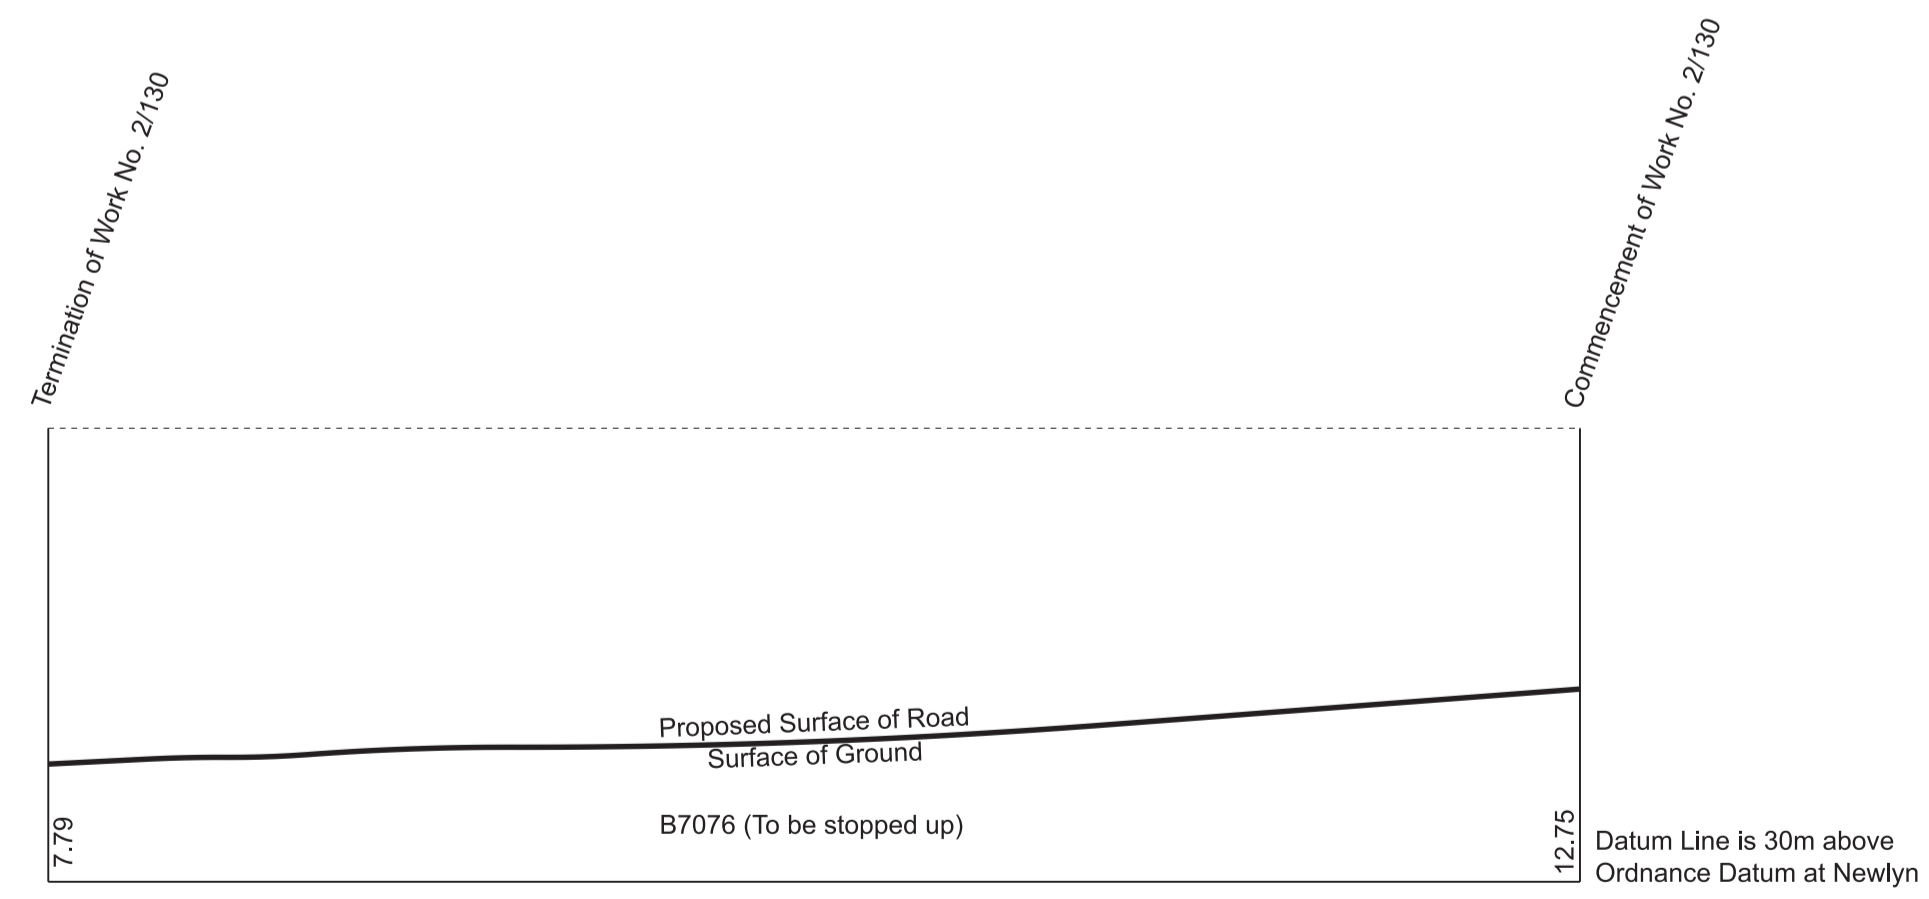

WORK No. 2/131 FOR PLAN OF WORK SEE SHEET No. 2-50

