

High Speed Rail (Crewe – Manchester) Additional Provision 2

Volume 2: Sections

Secretary of State for Transport
Department for Transport
Great Minster House
33 Horseferry Road
London SW1P 4DR

Winckworth Sherwood LLP
Minerva House
5 Montague Close
London SE1 9BB
(Parliamentary Agents)

**Eversheds Sutherlands
(International) LLP**
1 Wood Street
London EC2V 7WS
(Parliamentary Agents)

High Speed Two (HS2) Ltd
Two Snowhill
Snow Hill Queensway
Birmingham
B4 6GA

In Parliament – Session 2022 - 2023

High Speed Rail (Crewe – Manchester) Additional Provision 2

Volume 2: Sections


Secretary of State for Transport
Department for Transport
Great Minster House
33 Horseferry Road
London SW1P 4DR

Winckworth Sherwood LLP
Minerva House
5 Montague Close
London SE1 9BB
(Parliamentary Agents)

**Eversheds Sutherlands
(International) LLP**
1 Wood Street
London EC2V 7WS
(Parliamentary Agents)

High Speed Two (HS2) Ltd
Two Snowhill
Snow Hill Queensway
Birmingham
B4 6GA


SCHEME DIAGRAM

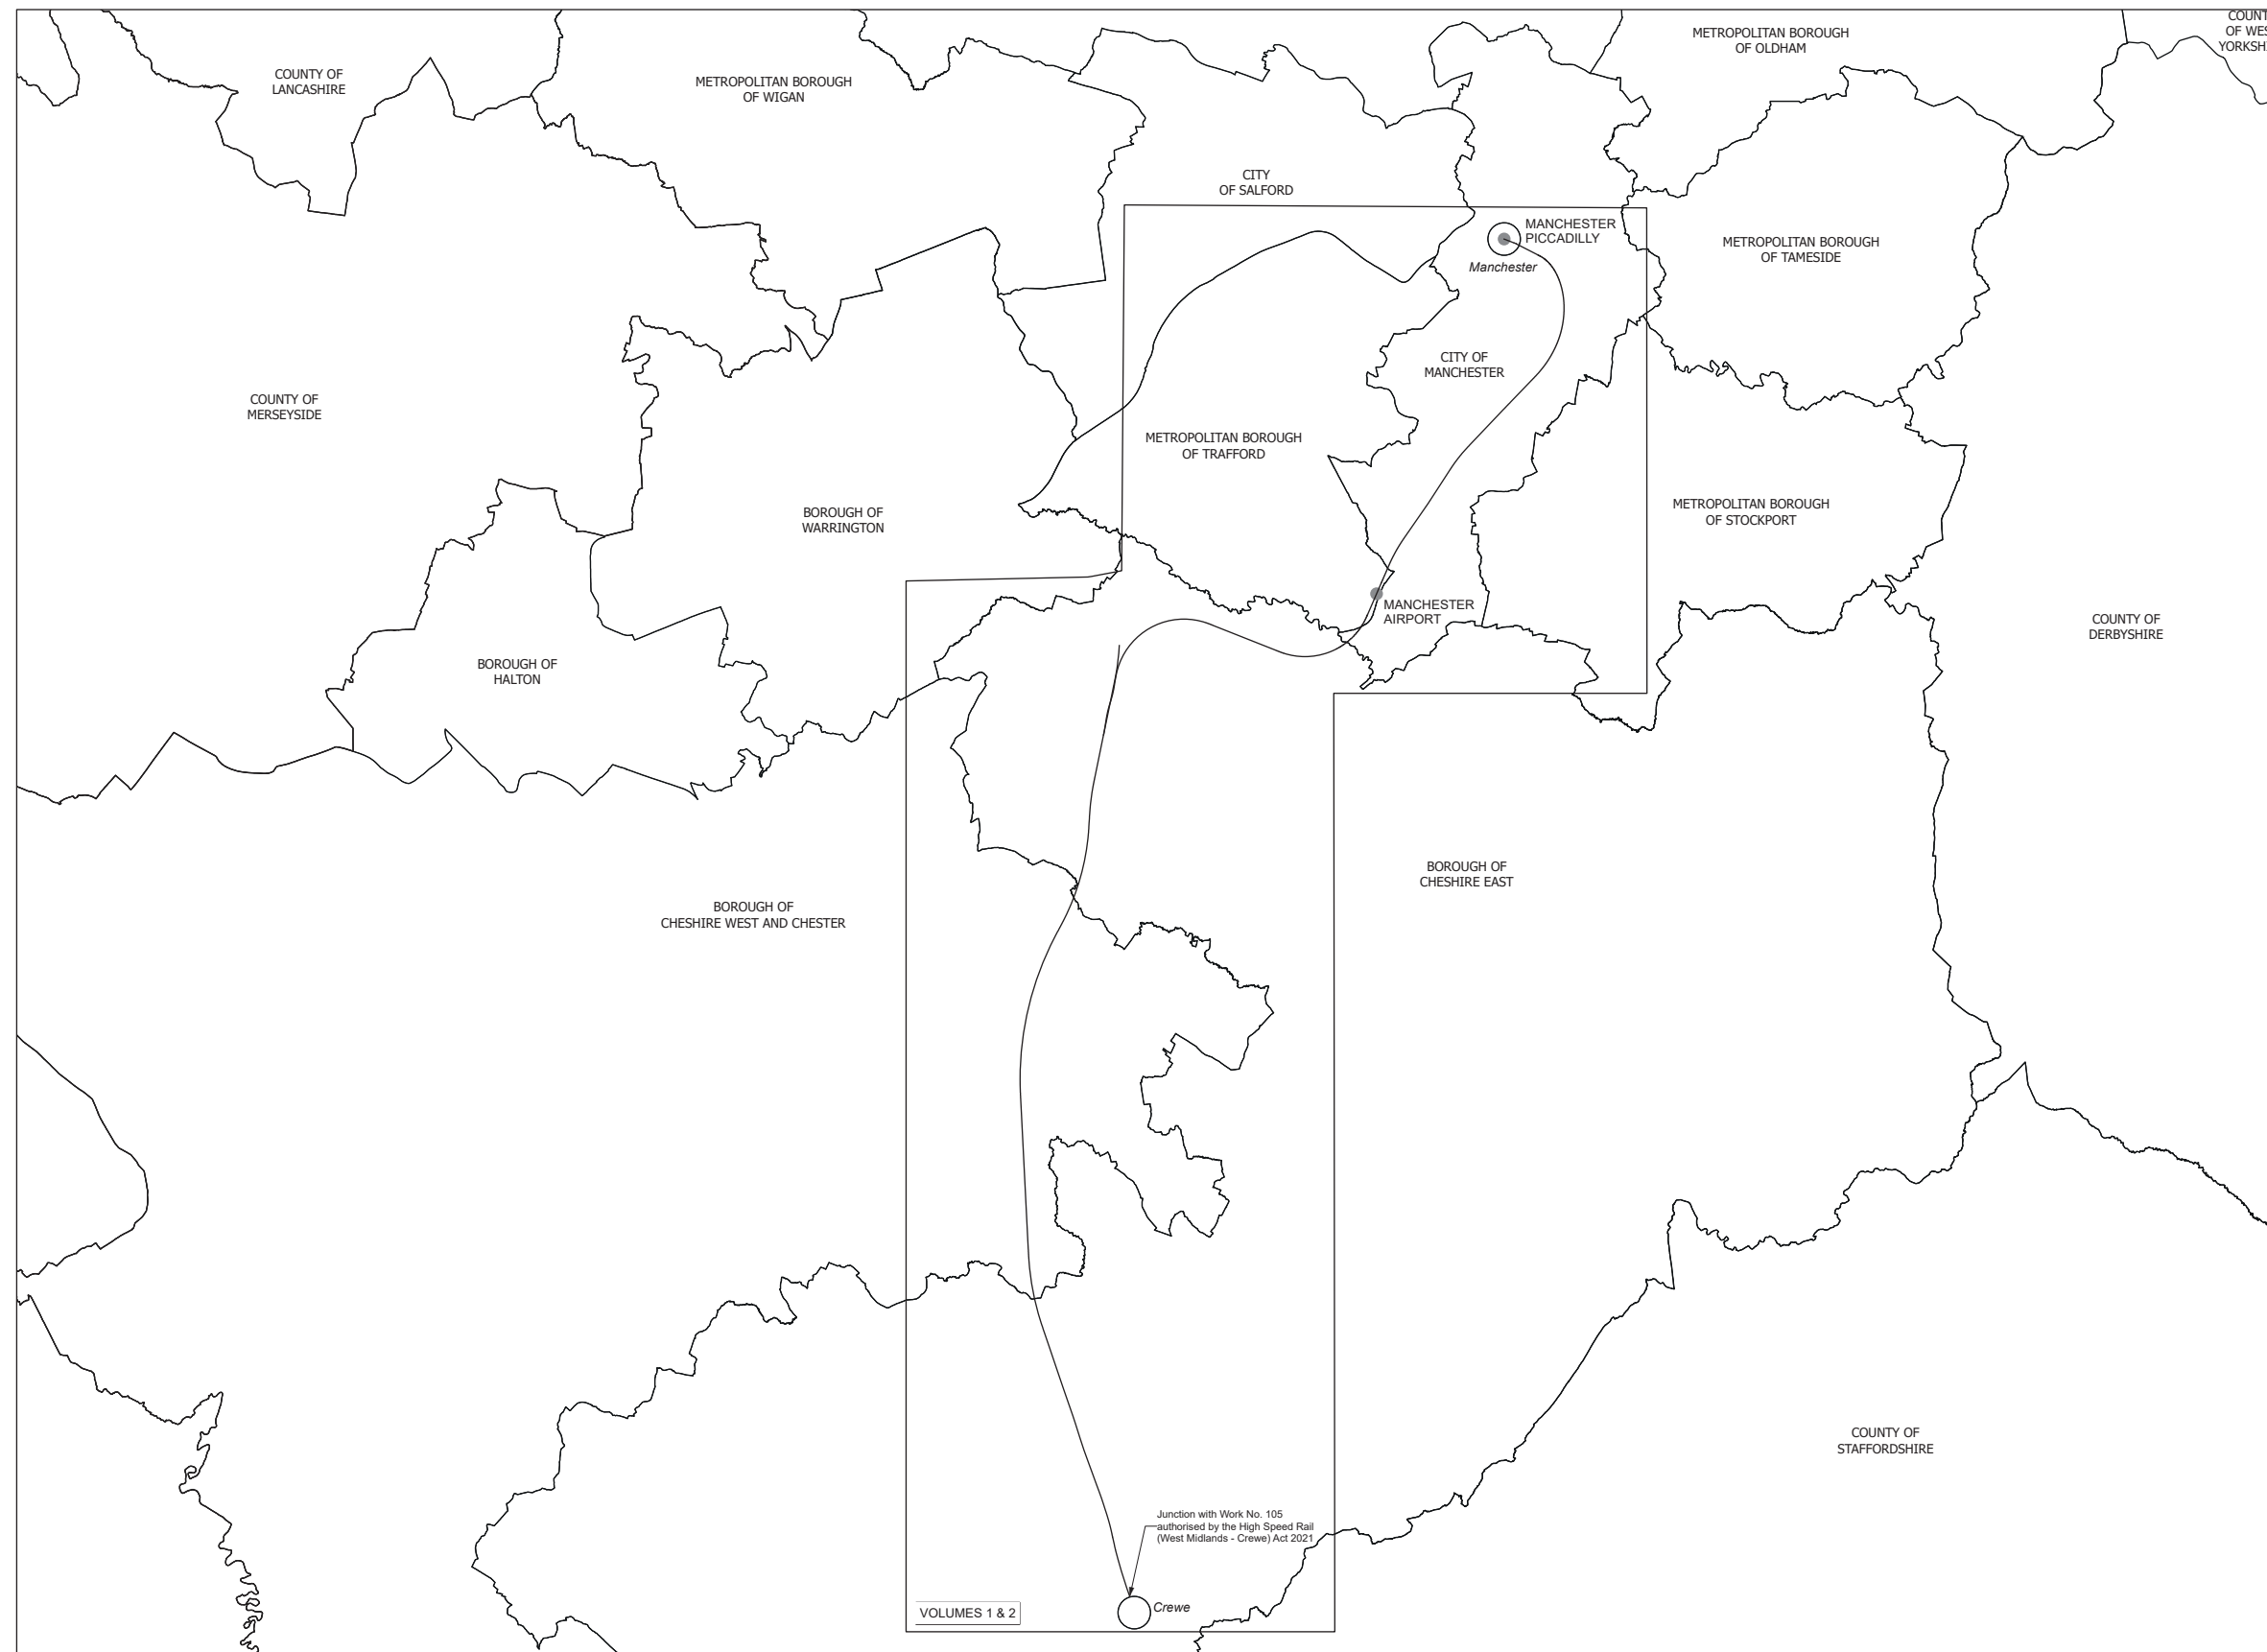

This map is based upon Ordnance Survey material with the permission of Ordnance Survey on behalf of the controller of His Majesty's Stationery Office Crown copyright. Unauthorised reproduction infringes crown copyright and may lead to prosecution or civil proceedings (Ordnance Survey licence 100049190)

— HS2 CREWE - MANCHESTER ROUTE ● HS2 STATION ○ MAJOR CITY / TOWN

SCHEME DIAGRAM

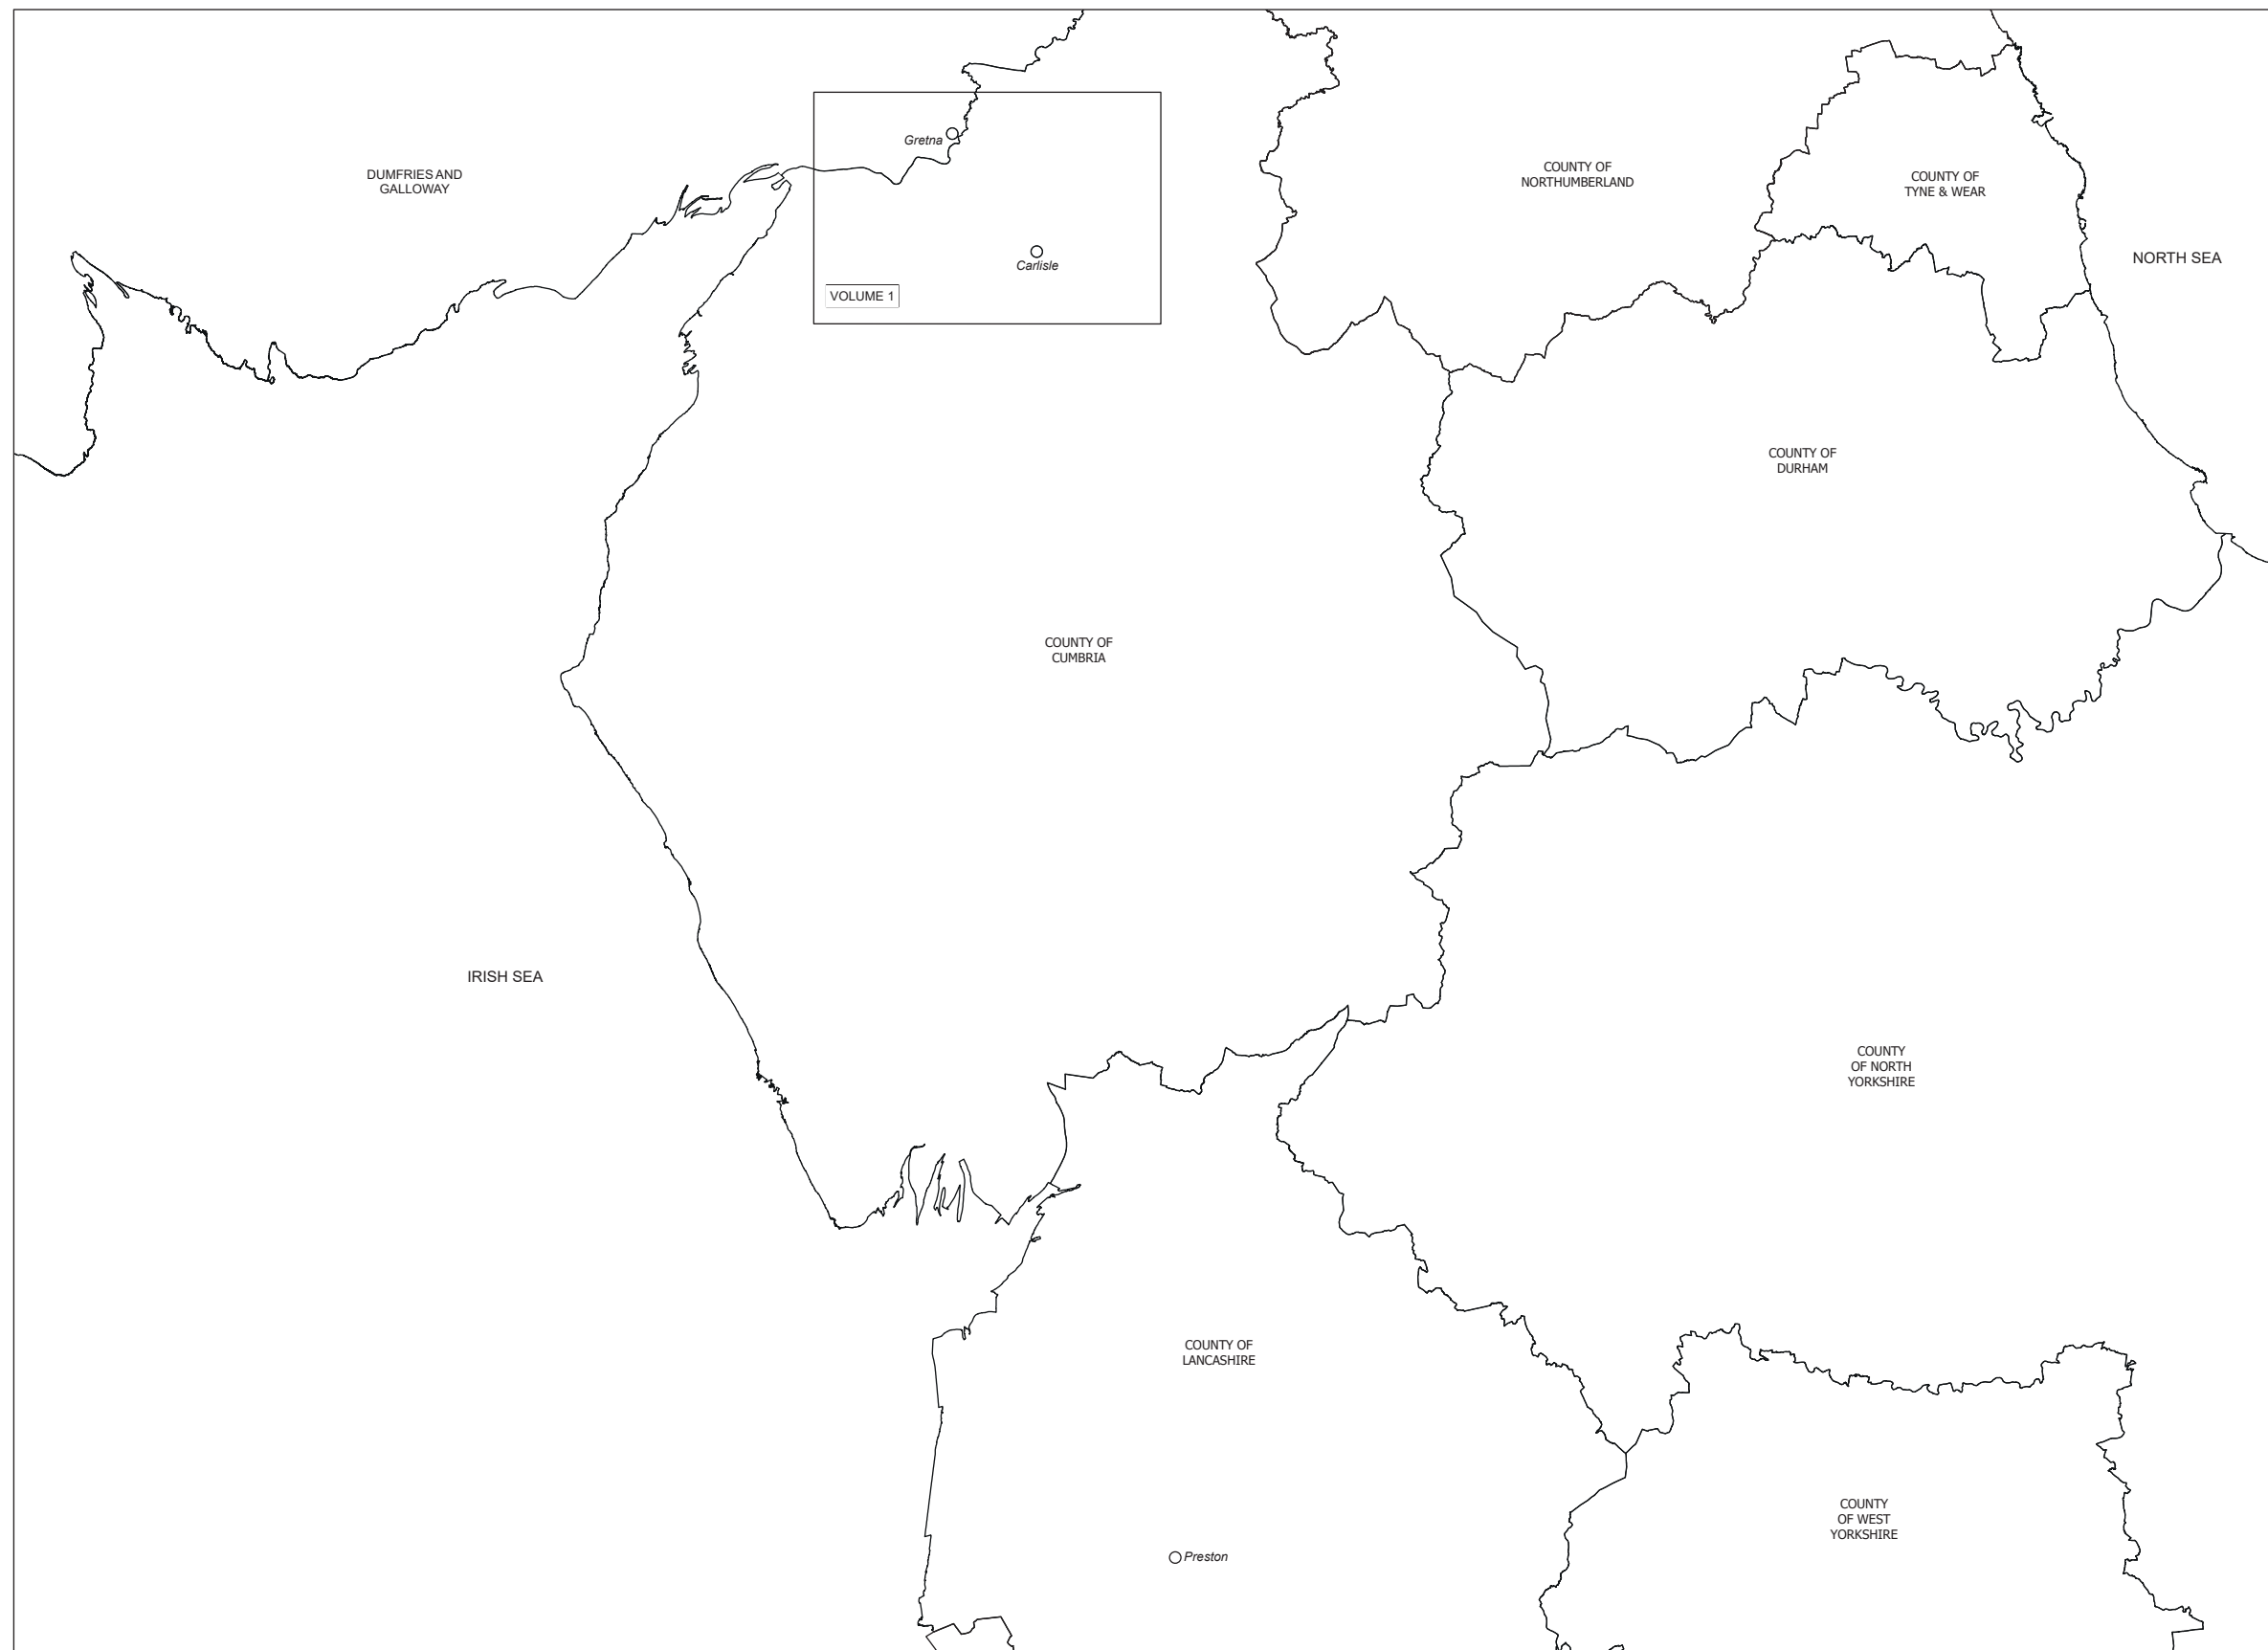

This map is based upon Ordnance Survey material with the permission of Ordnance Survey on behalf of the controller of His Majesty's Stationery Office Crown copyright. Unauthorised reproduction infringes crown copyright and may lead to prosecution or civil proceedings (Ordnance Survey licence 100049190)

— HS2 CREWE - MANCHESTER ROUTE ● HS2 STATION ○ MAJOR CITY / TOWN

INDEX

AP2 Plans and Sections Index

		Replacement / Additional Sheet Numbers				Replacement / Additional Sheet Numbers	
		Plans	Sections			Plans	Sections
County of Cheshire - Borough of Cheshire East							
Work No. 1/13B	Work No. 1/13B added	1-14	3-02				
Work No. 1/13C	Work No. 1/13C added	1-16	3-07				
County of Cheshire - Borough of Cheshire West and Chester							
Work No. 1/46A	Work No. 1/46A added	1-29	3-47A				
Work No. 1/46B	Work No. 1/46B added	1-29	3-47A				
Work No. 1/73A	Work No. 1/73A added	1-34	3-56				
County of Cheshire - Borough of Cheshire East							
Work No. 1/93A	Work No. 1/93A added	1-42, 1-42A	3-66				
Work No. 1/96	Work No. 1/96 amended	1-43, 1-45, 1-46, 1-48, 1-51, 1-52	3-64, 3-65				
Work No. 1/107	Work No. 1/107 amended	1-45, 1-47, 1-48, 1-51, 1-52	3-74, 3-75				
Work No. 1/108A	Work No. 1/108A added	1-48	3-76				
County of Cheshire - Borough of Cheshire West and Chester							
Work No. 1/109	Work No. 1/109 removed	1-48	3-76				
County of Cheshire - Borough of Cheshire East							
Work No. 1/110	Work No. 1/110 amended	1-45, 1-47, 1-48, 1-52	3-76, 3-77				
County of Cheshire - Borough of Warrington							
Work No. 1/111E	Work No. 1/111E added	1-49A	3-77				
Work No. 1/132B	Work No. 1/132B added	1-52, 1-53	3-77				
Work No. 1/132C	Work No. 1/132C added	1-52	3-77				
Work No. 1/133A	Work No. 1/133A amended	1-53	3-83				
County of Cheshire - Borough of Cheshire East							
Work No. 1/142D	Work No. 1/142D added	1-56	3-90				
Work No. 1/144B	Work No. 1/144B removed	1-56, 1-61	3-90				
Work No. 2/1	Work No. 2/1 amended	2-01	4-01				
Greater Manchester - City of Manchester							
Work No. 2/1	Work No. 2/1 amended	2-01, 2-02, 2-04	4-01, 4-02				
Greater Manchester - Metropolitan Borough of Trafford							
Work No. 2/1	Work No. 2/1 amended	2-02, 2-04	4-01, 4-02				
Greater Manchester - City of Manchester							
Work No. 2/1A	Work No. 2/1A amended	2-07, 2-08, 2-09, 2-10, 2-11, 2-12, 2-13, 2-14, 2-15, 2-16	4-08, 4-09, 4-10, 4-11, 4-12, 4-13, 4-14, 4-14A				
Work No. 2/1B	Work No. 2/1B amended	2-17, 2-18, 2-19, 2-21, 2-24	4-16, 4-17, 4-18				
County of Cheshire - Borough of Cheshire East							
Work No. 2/2	Work No. 2/2 amended	2-01, 2-01A	4-03				
Work No. 2/2A	Work No. 2/2A added	2-01A	4-03				
Work No. 2/2B	Work No. 2/2B added	2-01A	4-03				
Work No. 2/2C	Work No. 2/2C added	2-01A	4-03				
Work No. 2/2D	Work No. 2/2D added	2-01	4-03				
Work No. 2/2E	Work No. 2/2E added	2-01	4-03				
Greater Manchester - City of Manchester							
Work No. 2/5	Work No. 2/5 removed			2-01, 2-02		4-03	
County of Cheshire - Borough of Cheshire East							
Work No. 2/5A	Work No. 2/5A added			2-01, 2-01A		4-03A	
Greater Manchester - City of Manchester							
Work No. 2/5A	Work No. 2/5A added			2-01, 2-02		4-03A	
County of Cheshire - Borough of Cheshire East							
Work No. 2/5B	Work No. 2/5B added			2-01, 2-01A		4-03B	
Greater Manchester - City of Manchester							
Work No. 2/5B	Work No. 2/5B added			2-01		4-03B	
County of Cheshire - Borough of Cheshire East							
Work No. 2/5C	Work No. 2/5C added			2-01, 2-01A		4-03B	
Greater Manchester - City of Manchester							
Work No. 2/5C	Work No. 2/5C added			2-01		4-03B	
Greater Manchester - Metropolitan Borough of Trafford							
Work No. 2/5C	Work No. 2/5C added			2-01		4-03B	
Greater Manchester - City of Manchester							
Work No. 2/5D	Work No. 2/5D added			2-01		4-03C	
Work No. 2/5E	Work No. 2/5E added			2-01, 2-02		4-03C	
Greater Manchester - Metropolitan Borough of Trafford							
Work No. 2/5E	Work No. 2/5E added			2-01, 2-02		4-03C	
Work No. 2/5F	Work No. 2/5F added			2-02		4-03C	
Work No. 2/5G	Work No. 2/5G added			2-02		4-03C	
Work No. 2/5H	Work No. 2/5H added			2-02		4-03D	
Greater Manchester - City of Manchester							
Work No. 2/5I	Work No. 2/5I added			2-02		4-03D	
Work No. 2/5J	Work No. 2/5J added			2-02		4-03D	
Work No. 2/5K	Work No. 2/5K added			2-01, 2-02, 2-03		4-03E	
Work No. 2/6	Work No. 2/6 removed			2-01		4-03	
Work No. 2/6A	Work No. 2/6A removed			2-01		4-03	
Work No. 2/6B	Work No. 2/6B removed			2-01		4-03	
Work No. 2/6C	Work No. 2/6C removed			2-01		4-03	
Work No. 2/6D	Work No. 2/6D added			2-01		4-03E	
Greater Manchester - Metropolitan Borough of Trafford							
Work No. 2/6D	Work No. 2/6D added			2-01		4-03E	


INDEX

AP2 Plans and Sections Index

		Replacement / Additional Sheet Numbers	
		Plans	Sections
Greater Manchester - City of Manchester			
Work No. 2/6E	Work No. 2/6E added	2-01	4-03E
Work No. 2/6F	Work No. 2/6F added	2-01	4-03E
Work No. 2/6G	Work No. 2/6G added	2-01	4-03E
Greater Manchester - Metropolitan Borough of Trafford			
Work No. 2/6H	Work No. 2/6H added	2-01	4-03E
Work No. 2/9A	Work No. 2/9A removed	2-02	4-04
Work No. 2/9B	Work No. 2/9B removed	2-02	4-04
Work No. 2/9C	Work No. 2/9C removed	2-02	4-04
Work No. 2/9D	Work No. 2/9D removed	2-02, 2-03	4-05
Work No. 2/9E	Work No. 2/9E removed	2-02	4-05
Greater Manchester - City of Manchester			
Work No. 2/9E	Work No. 2/9E removed	2-02	4-05
Work No. 2/9F	Work No. 2/9F removed	2-03	4-04
Work No. 2/9G	Work No. 2/9G removed	2-03	4-05
Work No. 2/9H	Work No. 2/9H amended	2-01, 2-02	4-05
Greater Manchester - Metropolitan Borough of Trafford			
Work No. 2/9H	Work No. 2/9H amended	2-02	4-05
Greater Manchester - City of Manchester			
Work No. 2/9I	Work No. 2/9I added	2-03	4-04
Work No. 2/9J	Work No. 2/9J added	2-03	4-04
Work No. 2/9K	Work No. 2/9K added	2-03	4-04
Work No. 2/9L	Work No. 2/9L added	2-02, 2-03	4-04
Work No. 2/9M	Work No. 2/9M added	2-02	4-05
Greater Manchester - Metropolitan Borough of Trafford			
Work No. 2/9M	Work No. 2/9M added	2-02	4-05
Work No. 2/10	Work No. 2/10 amended	2-02, 2-04	4-06
Work No. 2/11	Work No. 2/11 amended	2-02, 2-04	4-06
Work No. 2/11A	Work No. 2/11A added	2-02	4-06A
Work No. 2/14A	Work No. 2/14A added	2-04	4-06A
Work No. 2/14B	Work No. 2/14B added	2-04A	4-06A
Work No. 2/16A	Work No. 2/16A added	2-04	4-06A
Greater Manchester - City of Manchester			
Work No. 2/16A	Work No. 2/16A added	2-04, 2-05	4-06A
Work No. 2/18	Work No. 2/18 amended	2-04, 2-05	4-05
Greater Manchester - Metropolitan Borough of Trafford			
Work No. 2/18	Work No. 2/18 amended	2-04	4-05
Work No. 2/18D	Work No. 2/18D added	2-04	4-05A
Work No. 2/18E	Work No. 2/18E added	2-04	4-05A
Greater Manchester - City of Manchester			
Work No. 2/18F	Work No. 2/18F added	2-04, 2-05	4-05A
Work No. 2/18G	Work No. 2/18G added	2-04, 2-05	4-05A
Work No. 2/18H	Work No. 2/18H added	2-09	4-15
Work No. 2/19	Work No. 2/19 removed	2-11	4-15
Work No. 2/19A	Work No. 2/19A removed	2-11	4-15
Work No. 2/19B	Work No. 2/19B added	2-12	4-15
Work No. 2/19C	Work No. 2/19C added	2-12	4-15
Work No. 2/20A	Work No. 2/20A added	2-19	4-19A
Work No. 2/20B	Work No. 2/20B added	2-19	4-19A
Work No. 2/23	Work No. 2/23 removed	2-19	4-18
Work No. 2/25	Work No. 2/25 amended	2-19	4-19
Work No. 2/26C	Work No. 2/26C added	2-19	4-19A
Work No. 2/26D	Work No. 2/26D added	2-19	4-19A
Work No. 2/34	Work No. 2/34 removed	2-21	4-22
Work No. 2/34A	Work No. 2/34A amended	2-21	4-23
Work No. 2/34B	Work No. 2/34B added	2-21	4-22
Work No. 2/40	Work No. 2/40 amended	2-21	4-23
Work No. 2/43A	Work No. 2/43A added	2-21	4-24
Work No. 2/48	Work No. 2/48 removed	2-24	4-24

SECTIONS

WORK No. 1/1
FOR PLAN OF WORK SEE REPLACEMENT SHEET No. 1-04

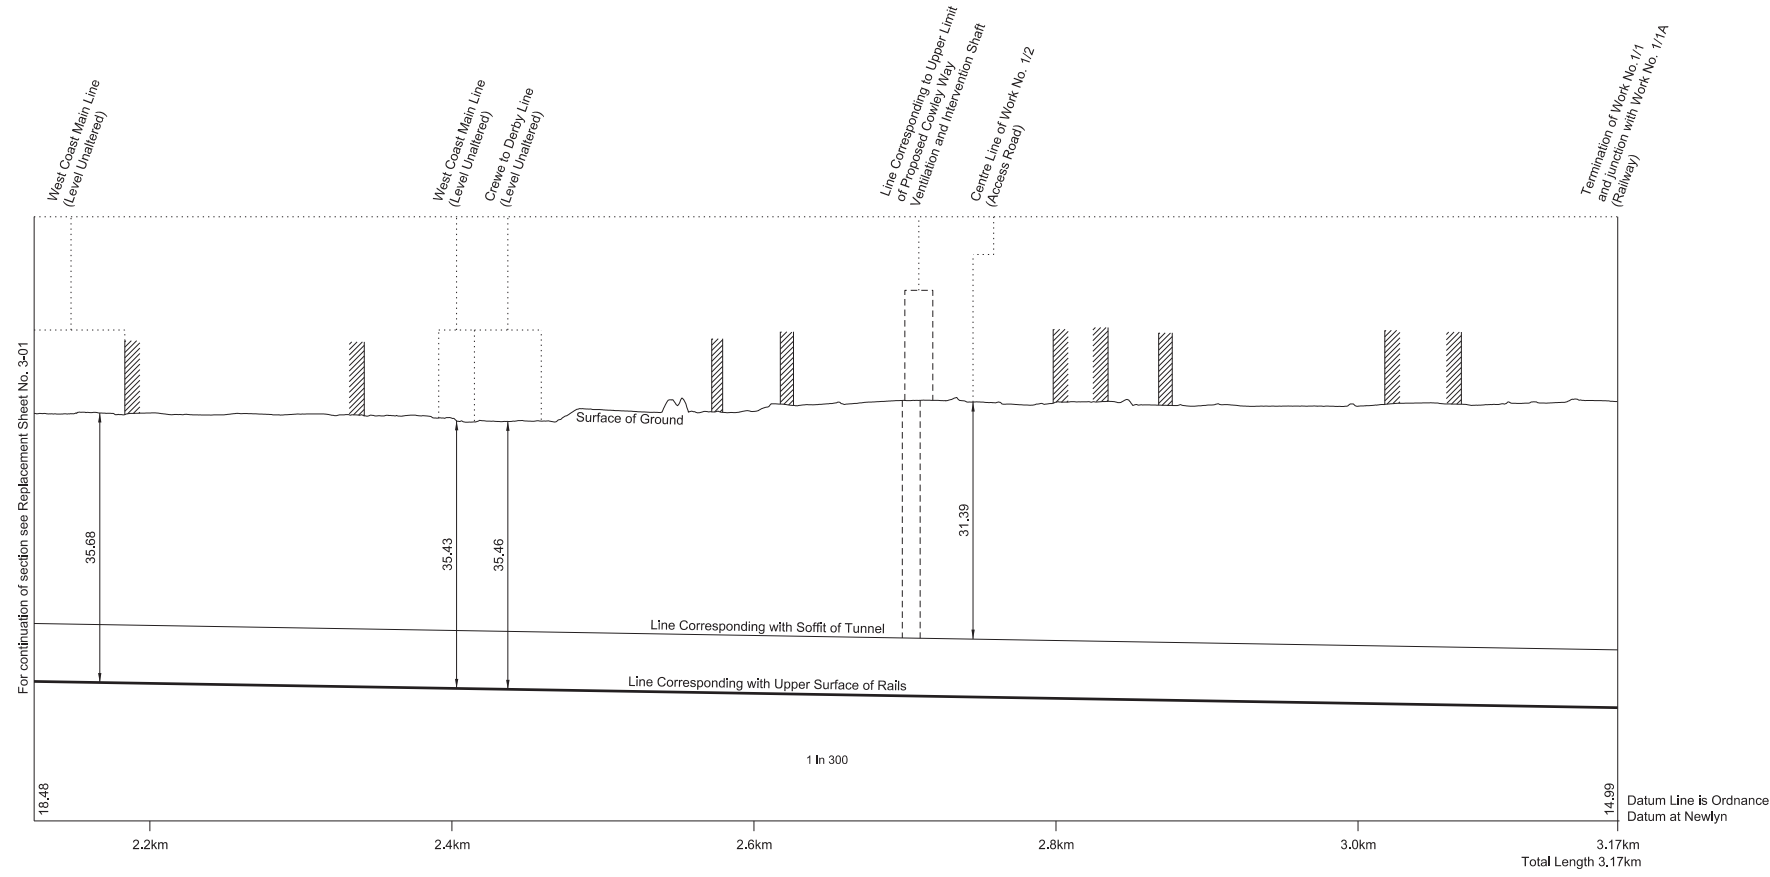

REPLACEMENT SHEET No. 3-02

IN PARLIAMENT - SESSION 2022-23

HIGH SPEED RAIL
(CREWE - MANCHESTER)

ADDITIONAL PROVISION 2

Work No. 1/1 (Railway)

Works Nos. 1/2, 1/3 (Access Roads)

Work No. 1/13B (Road)


AP2 AMENDMENTS TO THIS SHEET ARE AS FOLLOWS :-

Work No. 1/13B added


AP1 AMENDMENTS TO THIS SHEET ARE AS FOLLOWS :-

Works Nos. 1/1, 1/2 and 1/3 amended




WORK No. 1/2
FOR PLAN OF WORK
SEE REPLACEMENT SHEET No. 1-04

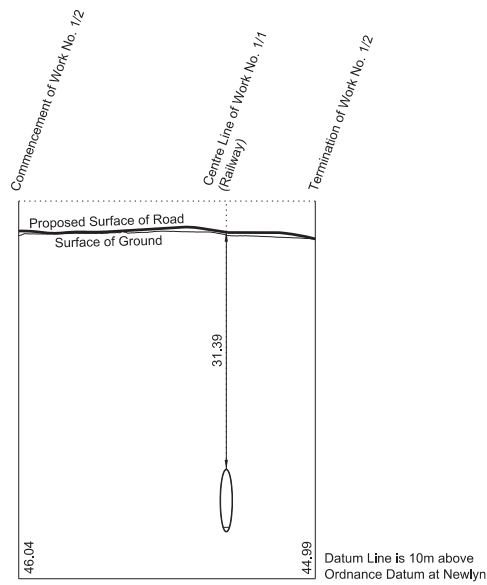

WORK No. 1/3
FOR PLAN OF WORK
SEE REPLACEMENT SHEET No. 1-04

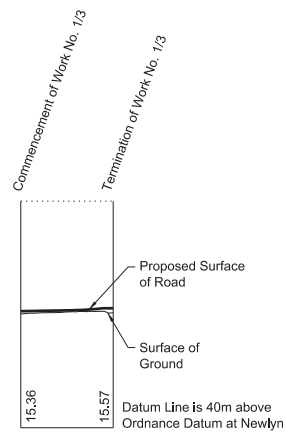

WORK No. 1/13B
FOR PLAN OF WORK
SEE REPLACEMENT SHEET No. 1-14

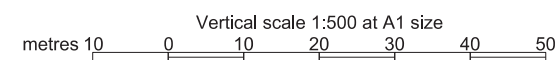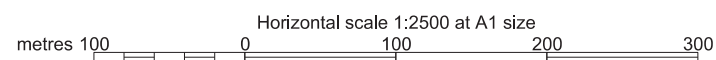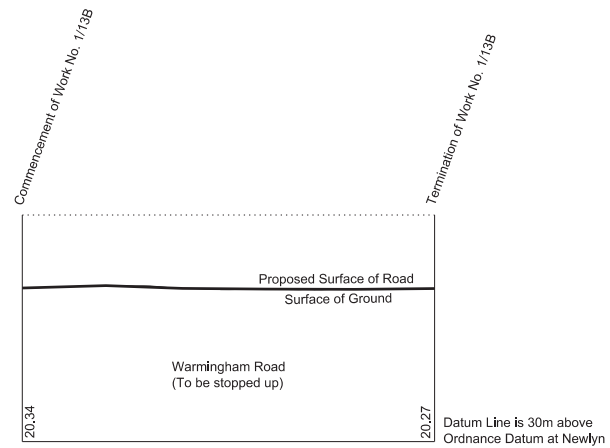


SECTIONS

REPLACEMENT SHEET No. 3-07
 IN PARLIAMENT - SESSION 2022-23
 HIGH SPEED RAIL
 (CREWE – MANCHESTER)
 ADDITIONAL PROVISION 2
 Works Nos. 1/4, 1/5A (Access Roads)
 Work No. 1/13C (Temporary Road)


AP2 AMENDMENTS TO THIS SHEET
 ARE AS FOLLOWS :-
 Work No. 1/13C added

AP1 AMENDMENTS TO THIS SHEET
 ARE AS FOLLOWS :-
 Work No. 1/5 removed
 Work No. 1/5A added




WORK No. 1/4
 FOR PLAN OF WORK SEE REPLACEMENT SHEET No. 1-06

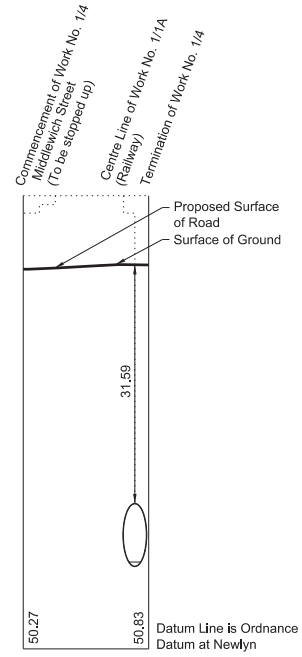

WORK No. 1/5A
 FOR PLAN OF WORK SEE REPLACEMENT SHEET No. 1-12

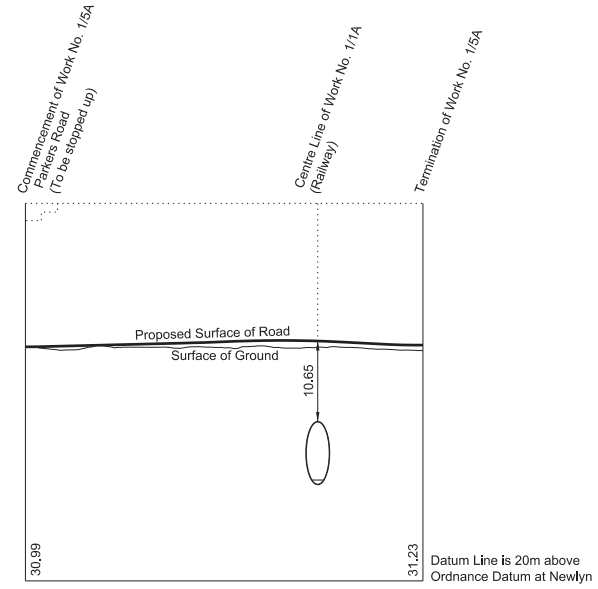


WORK No. 1/13C
 FOR PLAN OF WORK SEE REPLACEMENT SHEET No. 1-16

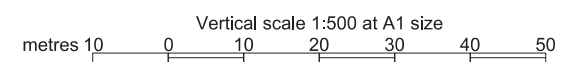
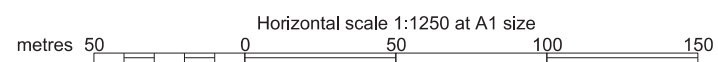
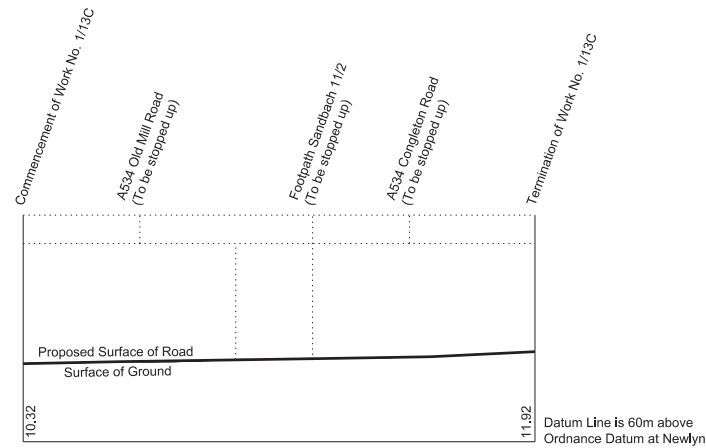


SECTIONS

WORK No. 1/46A
FOR PLAN OF WORK
SEE REPLACEMENT SHEET No. 1-29

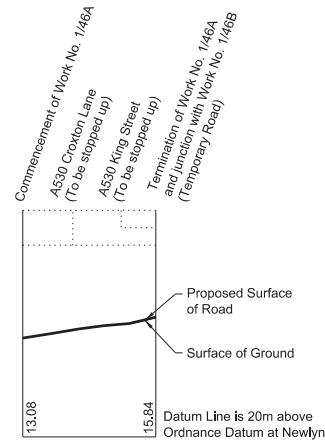

WORK No. 1/46B
FOR PLAN OF WORK
SEE REPLACEMENT SHEET No. 1-29

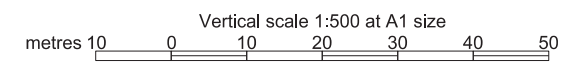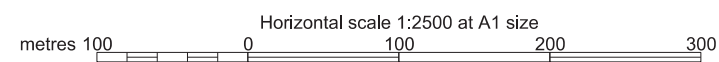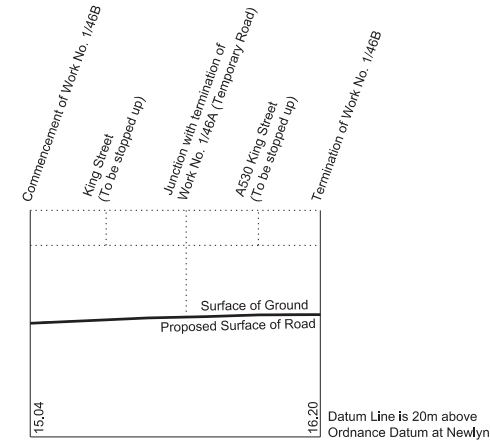

SECTIONS

REPLACEMENT SHEET No. 3-56

IN PARLIAMENT - SESSION 2022-23

HIGH SPEED RAIL
(CREWE – MANCHESTER)


ADDITIONAL PROVISION 2

Work No. 1/71 (Gas Main)
Works Nos. 1/72, 1/73 (Temporary Roads)
Work No. 1/73A (Road)
Work No. 1/74 (Fuel Pipeline)
Works Nos. 1/75, 1/76 (Temporary Bridges)


AP2 AMENDMENTS TO THIS SHEET
ARE AS FOLLOWS :-

Work No. 1/73A added


WORK No. 1/71
FOR PLAN OF WORK SEE REPLACEMENT SHEET No. 1-37

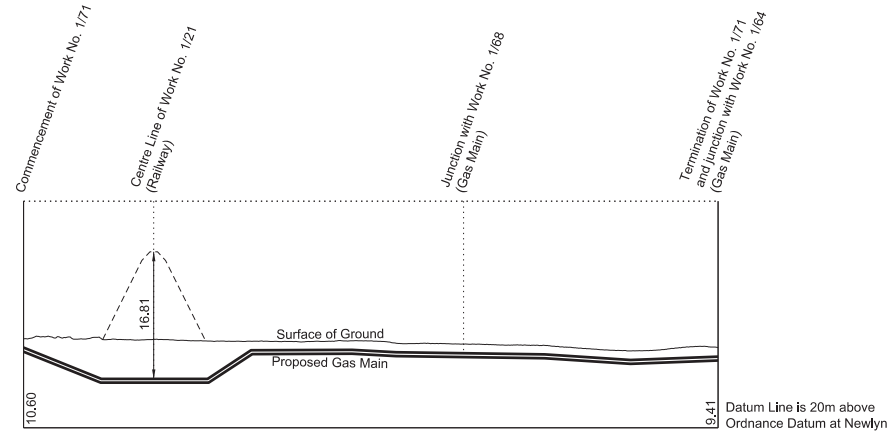


WORK No. 1/72
FOR PLAN OF WORK SEE REPLACEMENT SHEET No. 1-37

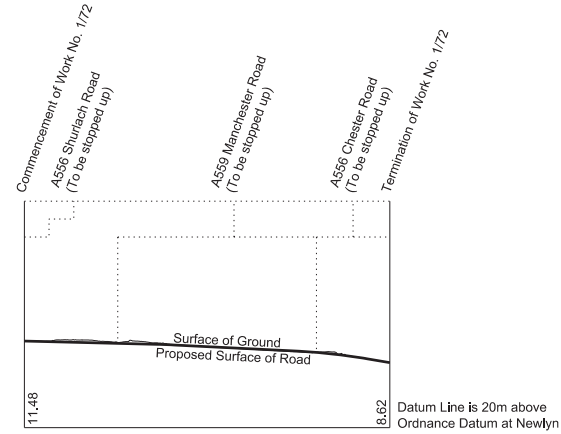


WORK No. 1/73
FOR PLAN OF WORK SEE REPLACEMENT SHEET No. 1-37

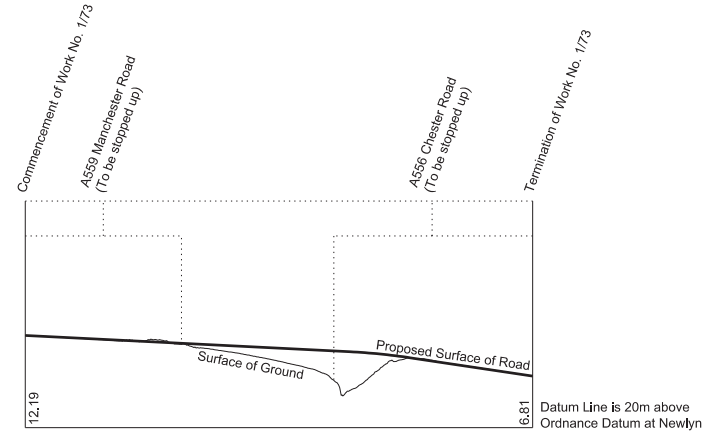


WORK No. 1/73A
FOR PLAN OF WORK
SEE REPLACEMENT SHEET No. 1-34

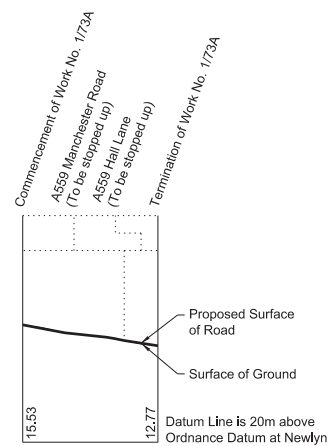




WORK No. 1/74
FOR PLAN OF WORK
SEE REPLACEMENT SHEET No. 1-37

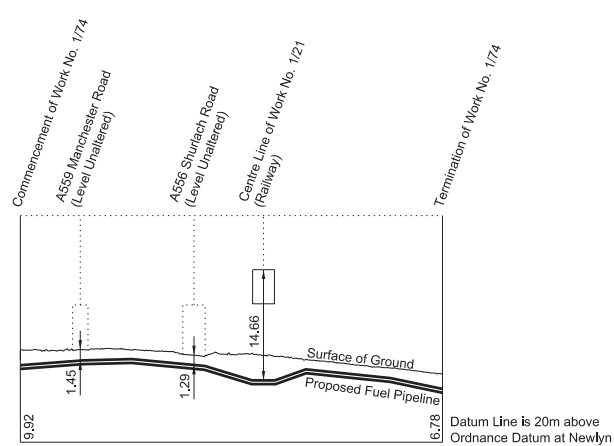

WORK No. 1/75
FOR PLAN OF WORK
SEE REPLACEMENT SHEET No. 1-37

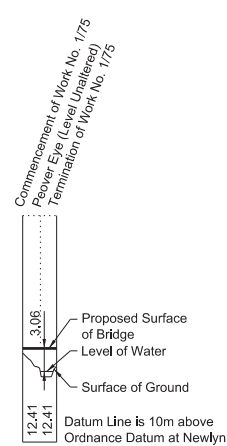

WORK No. 1/76
FOR PLAN OF WORK
SEE REPLACEMENT SHEET No. 1-37

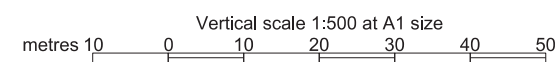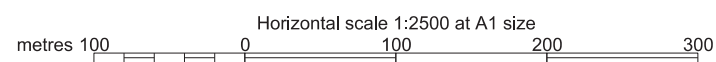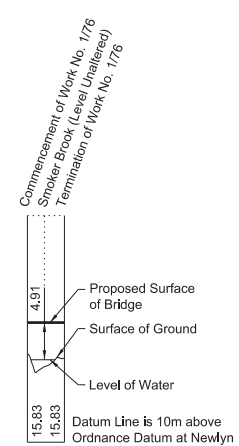

SECTIONS

FOR PLAN OF WORK SEE REPLACEMENT SHEET Nos. 1-43, 1-45 and 1-46

REPLACEMENT SHEET No. 3-64

IN PARLIAMENT - SESSION 2022-23





HIGH SPEED RAIL
(CREWE - MANCHESTER)

ADDITIONAL PROVISION 2

Work No. 1/96 (Gas Main)

AP2 AMENDMENTS TO THIS SHEET
ARE AS FOLLOWS :-

Work No. 1/96 amended

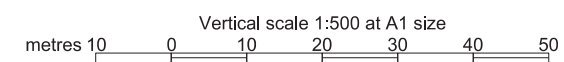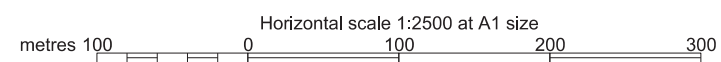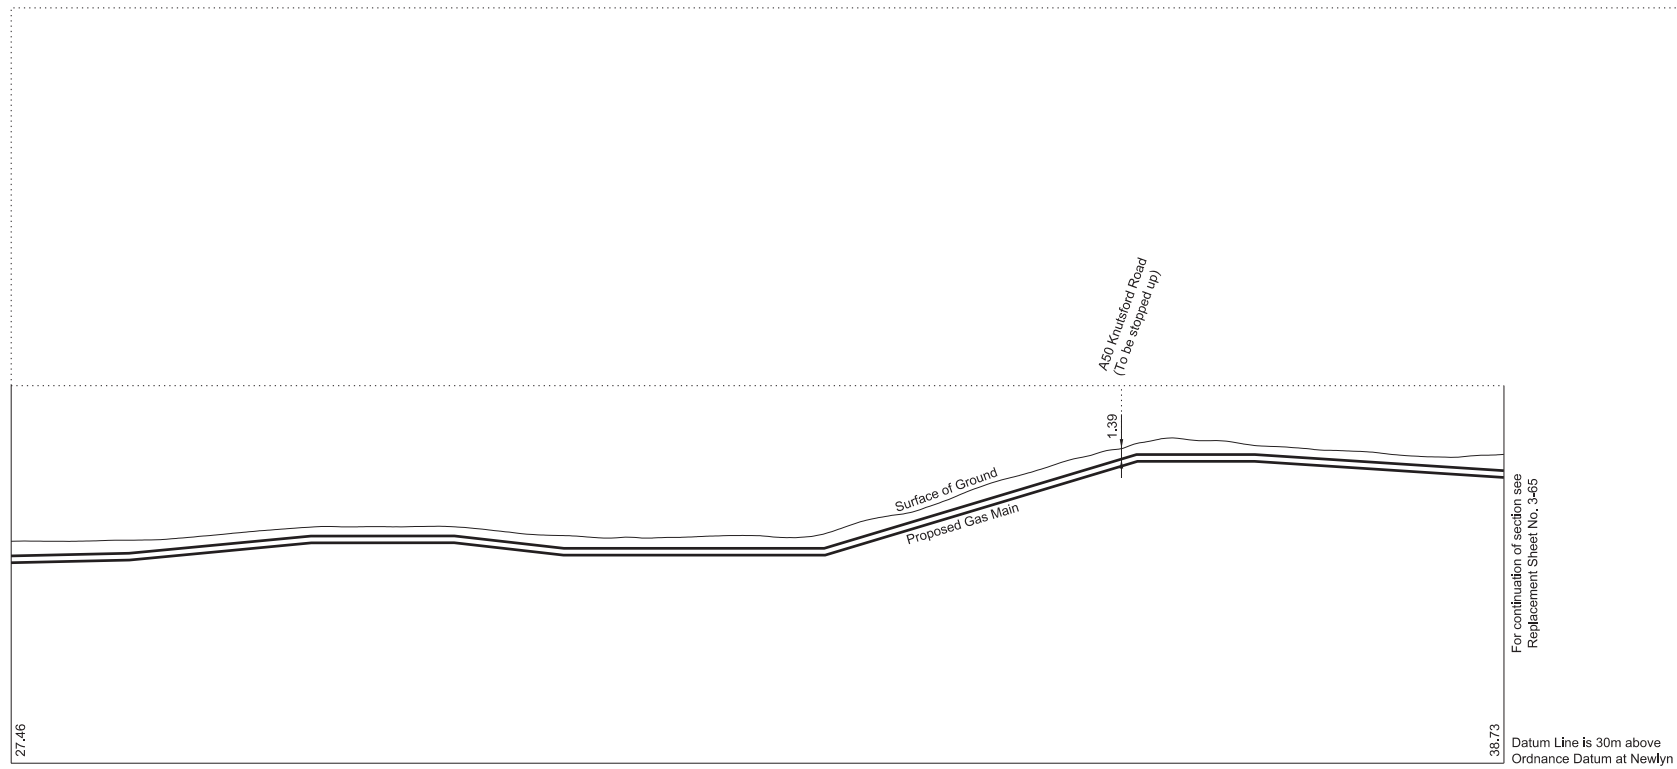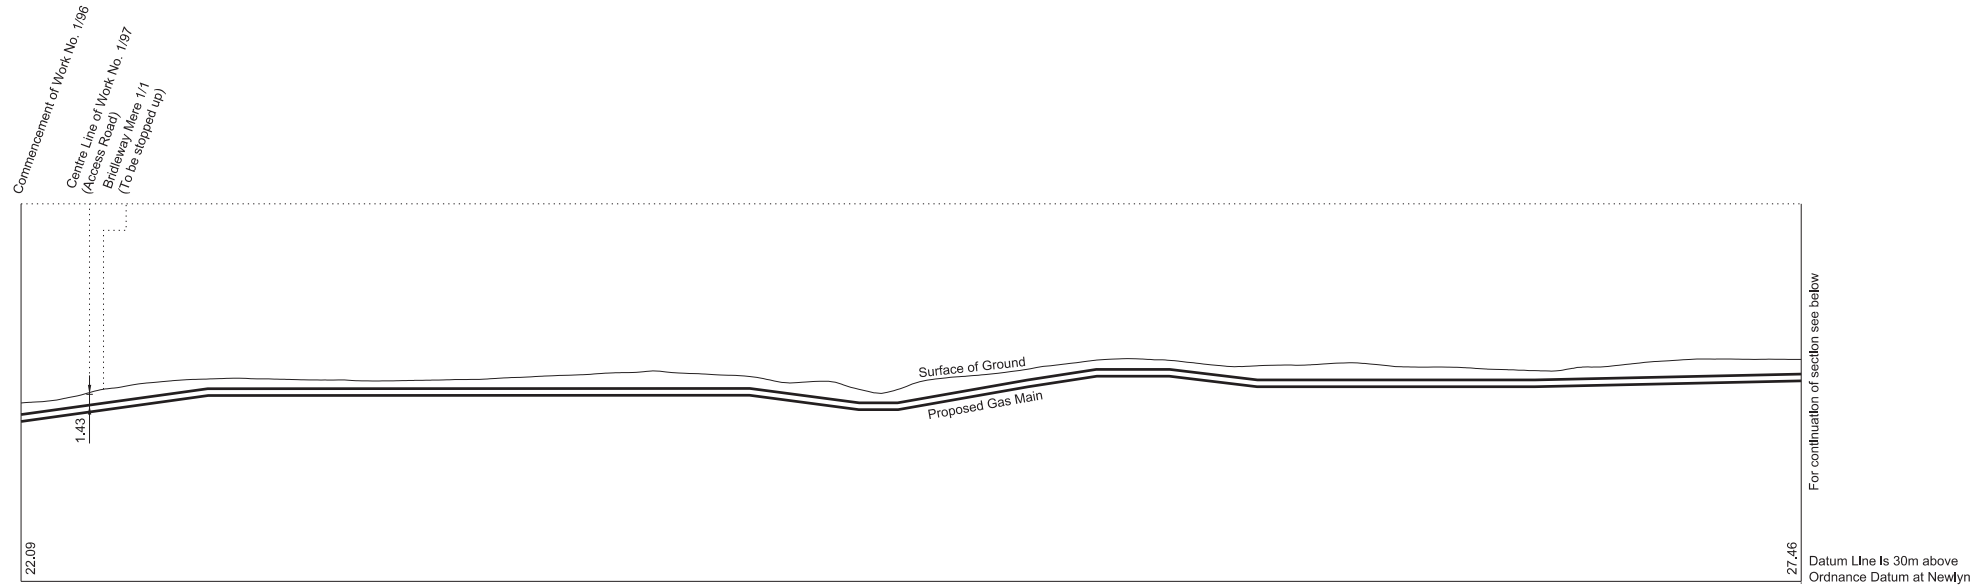

SECTIONS

FOR PLAN OF WORK SEE REPLACEMENT SHEET Nos. 1-48, 1-51 and 1-52

REPLACEMENT SHEET No. 3-65

IN PARLIAMENT - SESSION 2022-23





HIGH SPEED RAIL
(CREWE - MANCHESTER)

ADDITIONAL PROVISION 2

Work No. 1/96 (Gas Main)

AP2 AMENDMENTS TO THIS SHEET
ARE AS FOLLOWS :-

Work No. 1/96 amended

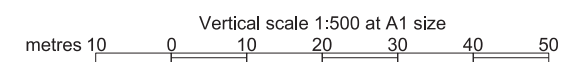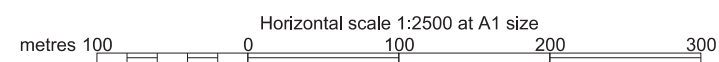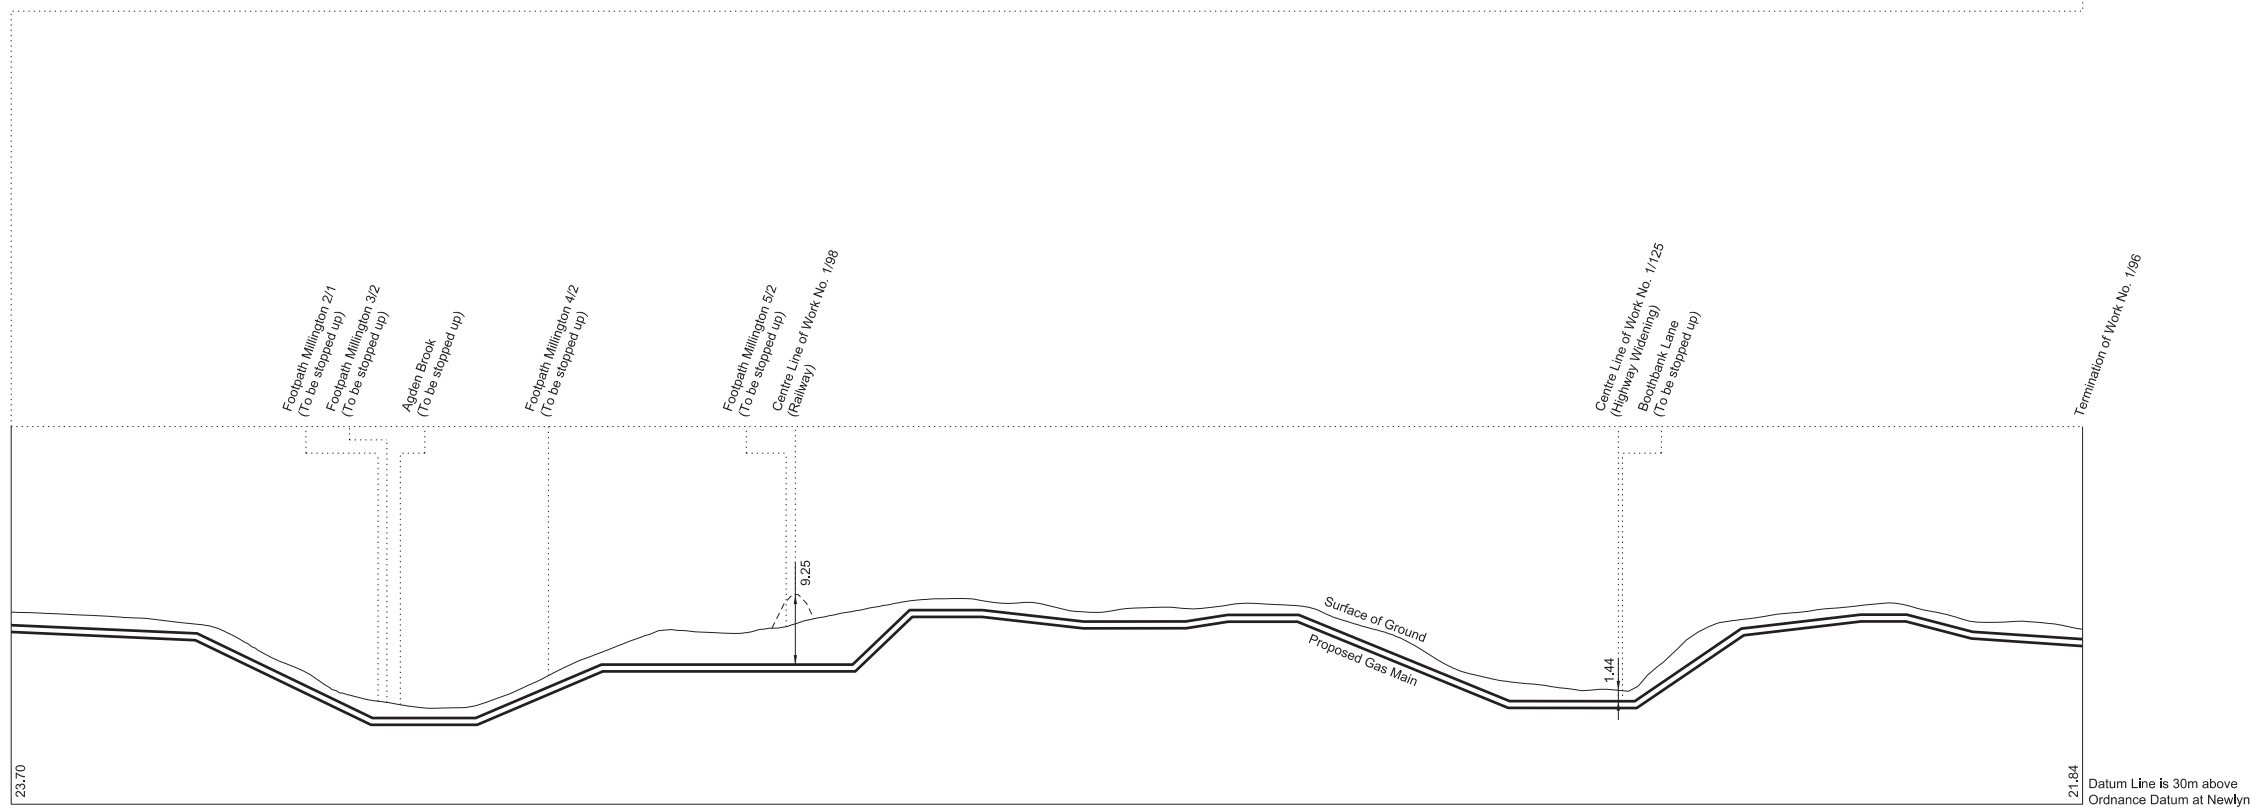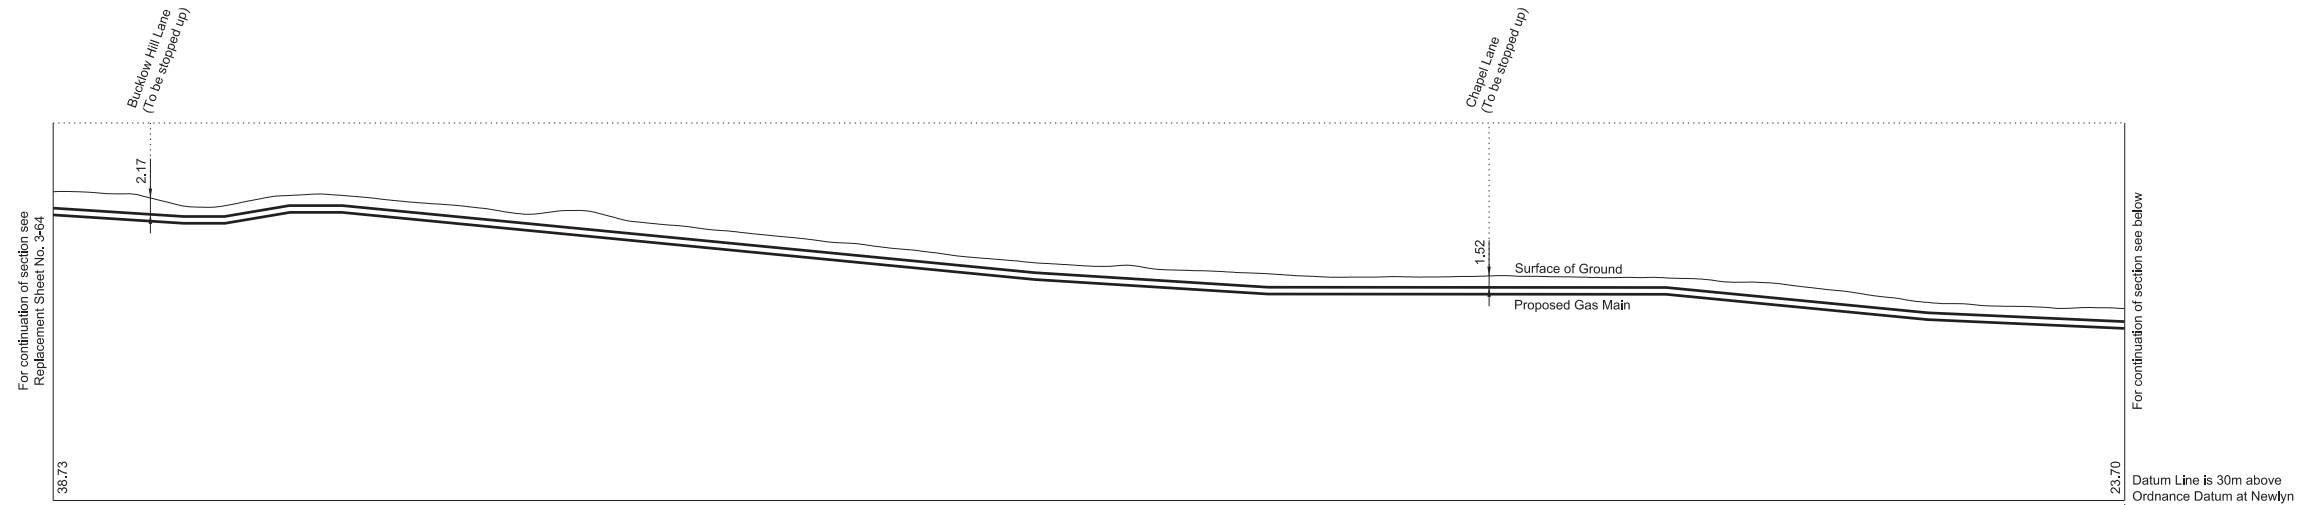

SECTIONS

REPLACEMENT SHEET No. 3-66

IN PARLIAMENT - SESSION 2022-23

HIGH SPEED RAIL
(CREWE – MANCHESTER)


ADDITIONAL PROVISION 2

Works Nos. 1/97, 1/97A (Access Roads)
Works Nos. 1/93A, 1/97B (Roads)


AP2 AMENDMENTS TO THIS SHEET
ARE AS FOLLOWS :-

Work No. 1/93A added


WORK No. 1/97
FOR PLAN OF WORK SEE REPLACEMENT SHEET Nos. 1-43 and 1-44

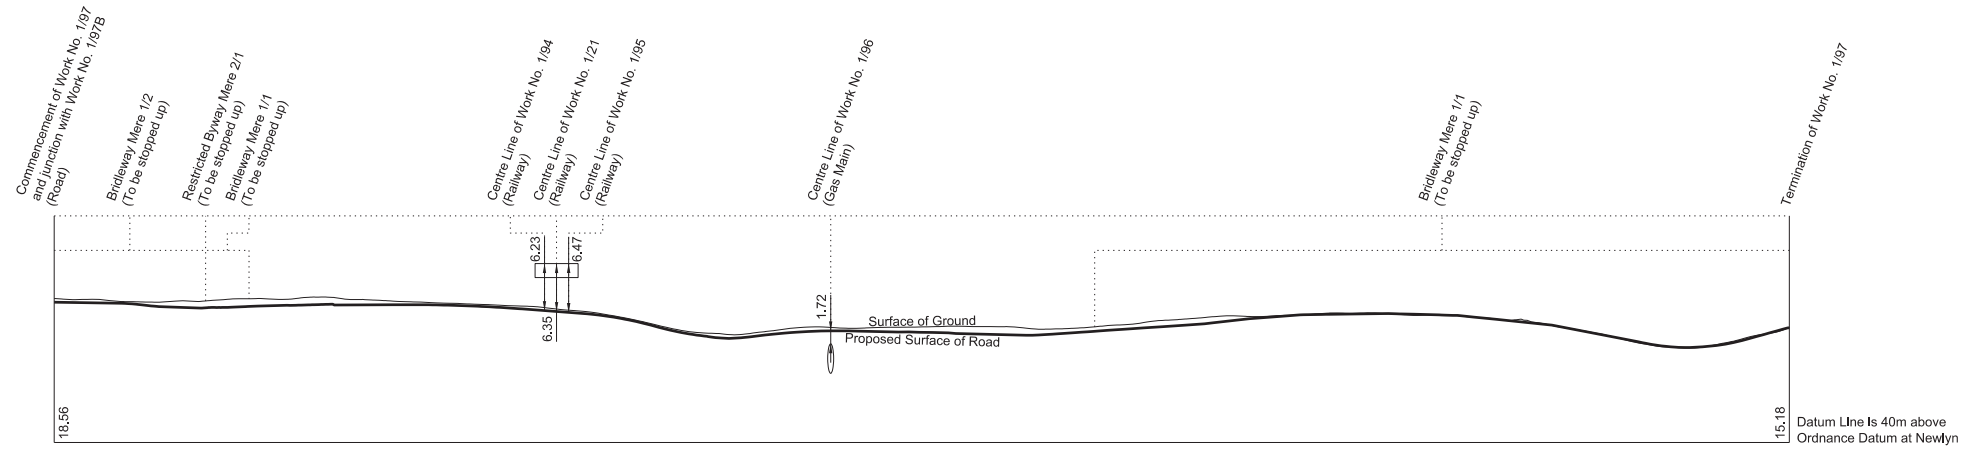




WORK No. 1/93A
FOR PLAN OF WORK SEE
REPLACEMENT SHEET No. 1-42 and ADDITIONAL SHEET No. 1-42A

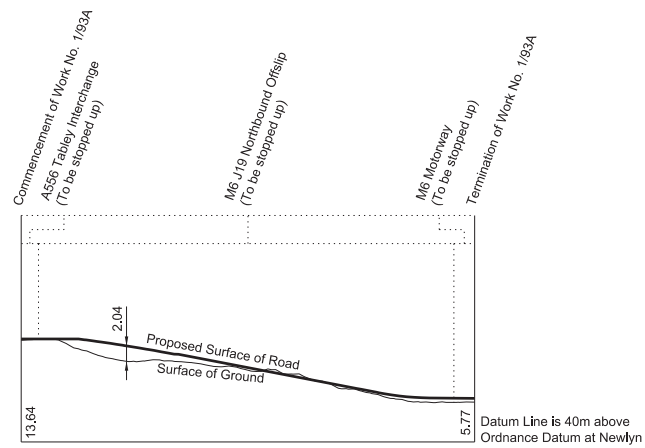

WORK No. 1/97A
FOR PLAN OF WORK SEE REPLACEMENT SHEET No. 1-43

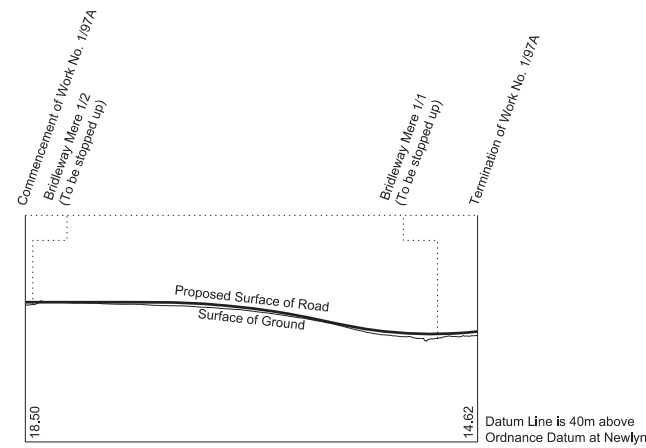

WORK No. 1/97B
FOR PLAN OF WORK SEE REPLACEMENT SHEET No. 1-43

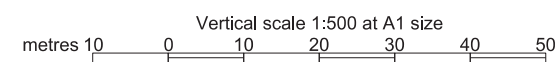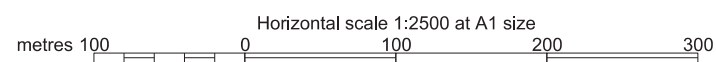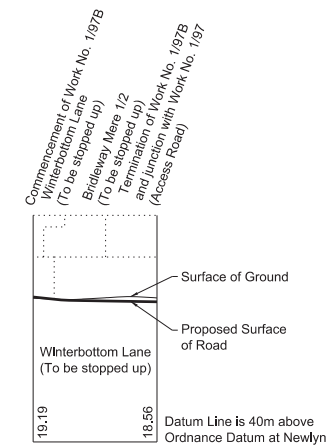


SECTIONS


REPLACEMENT SHEET No. 3-74
 IN PARLIAMENT - SESSION 2022-23
 HIGH SPEED RAIL
 (CREWE – MANCHESTER)
 ADDITIONAL PROVISION 2
 Work No. 1/105 (Access Road)
 Work No. 1/106 (Road)
 Work No. 1/106A (Temporary Road)
 Work No. 1/107 (Gas Main)

AP2 AMENDMENTS TO THIS SHEET
 ARE AS FOLLOWS :-
 Work No. 1/107 amended


WORK No. 1/105
 FOR PLAN OF WORK SEE REPLACEMENT SHEET No. 1-45

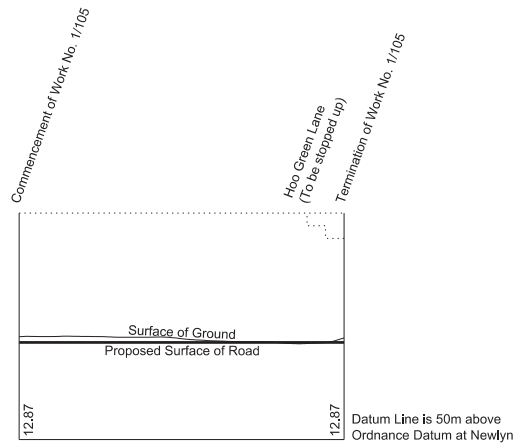




WORK No. 1/106
 FOR PLAN OF WORK SEE REPLACEMENT SHEET No. 1-45

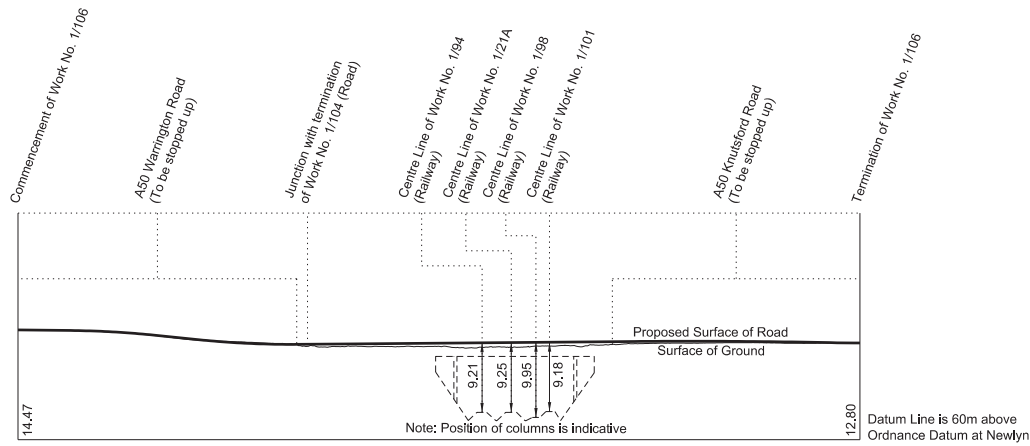

WORK No. 1/107
 FOR PLAN OF WORK SEE REPLACEMENT SHEET No. 1-45

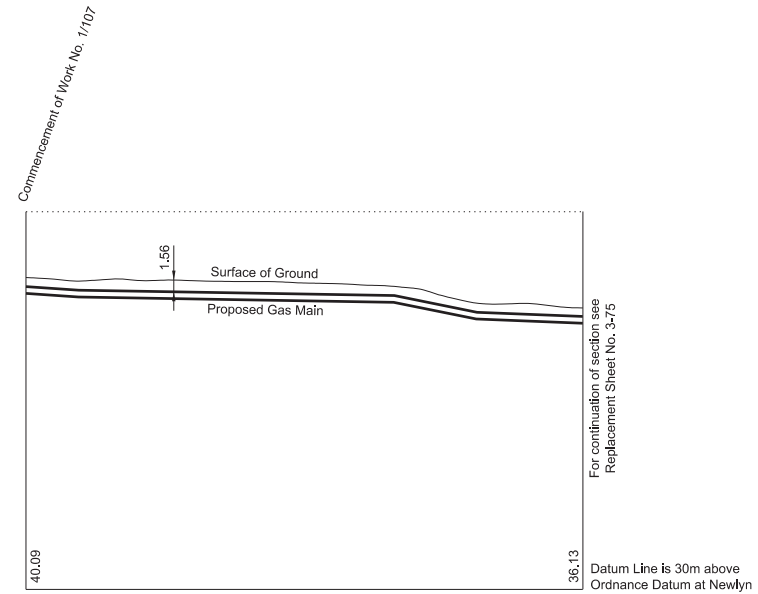

WORK No. 1/106A
 FOR PLAN OF WORK SEE REPLACEMENT SHEET No. 1-45

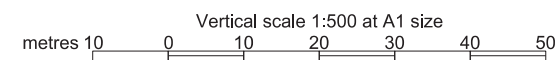
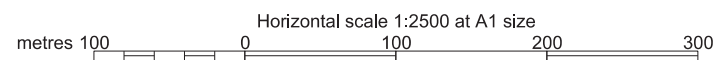
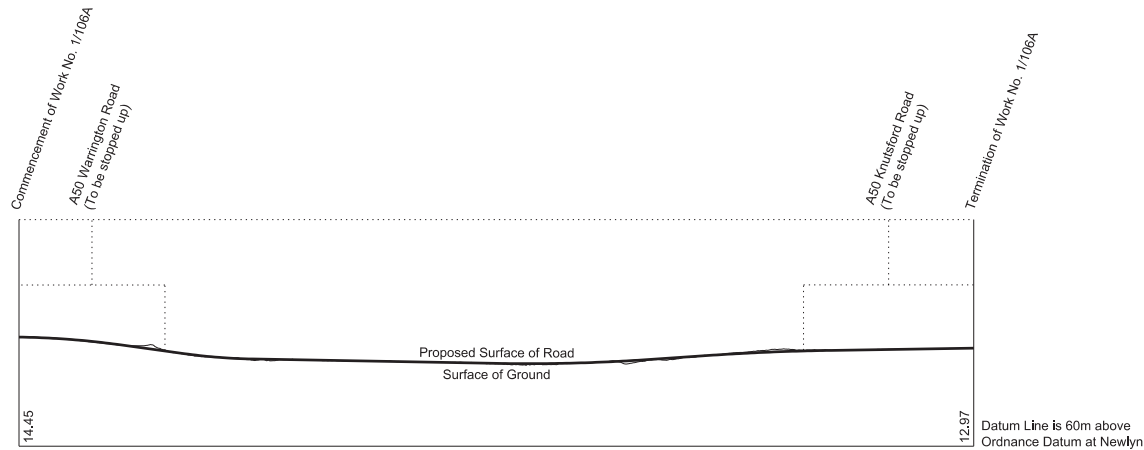


SECTIONS

FOR PLAN OF WORK SEE REPLACEMENT SHEET Nos. 1-47, 1-48, 1-51 and 1-52

REPLACEMENT SHEET No. 3-75
 IN PARLIAMENT - SESSION 2022-23
 HIGH SPEED RAIL
 (CREWE - MANCHESTER)
 ADDITIONAL PROVISION 2
 Work No. 1/107 (Gas Main)

AP2 AMENDMENTS TO THIS SHEET
 ARE AS FOLLOWS :-
 Work No. 1/107 amended

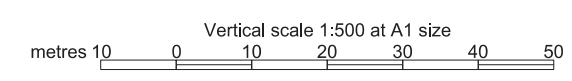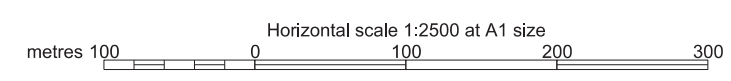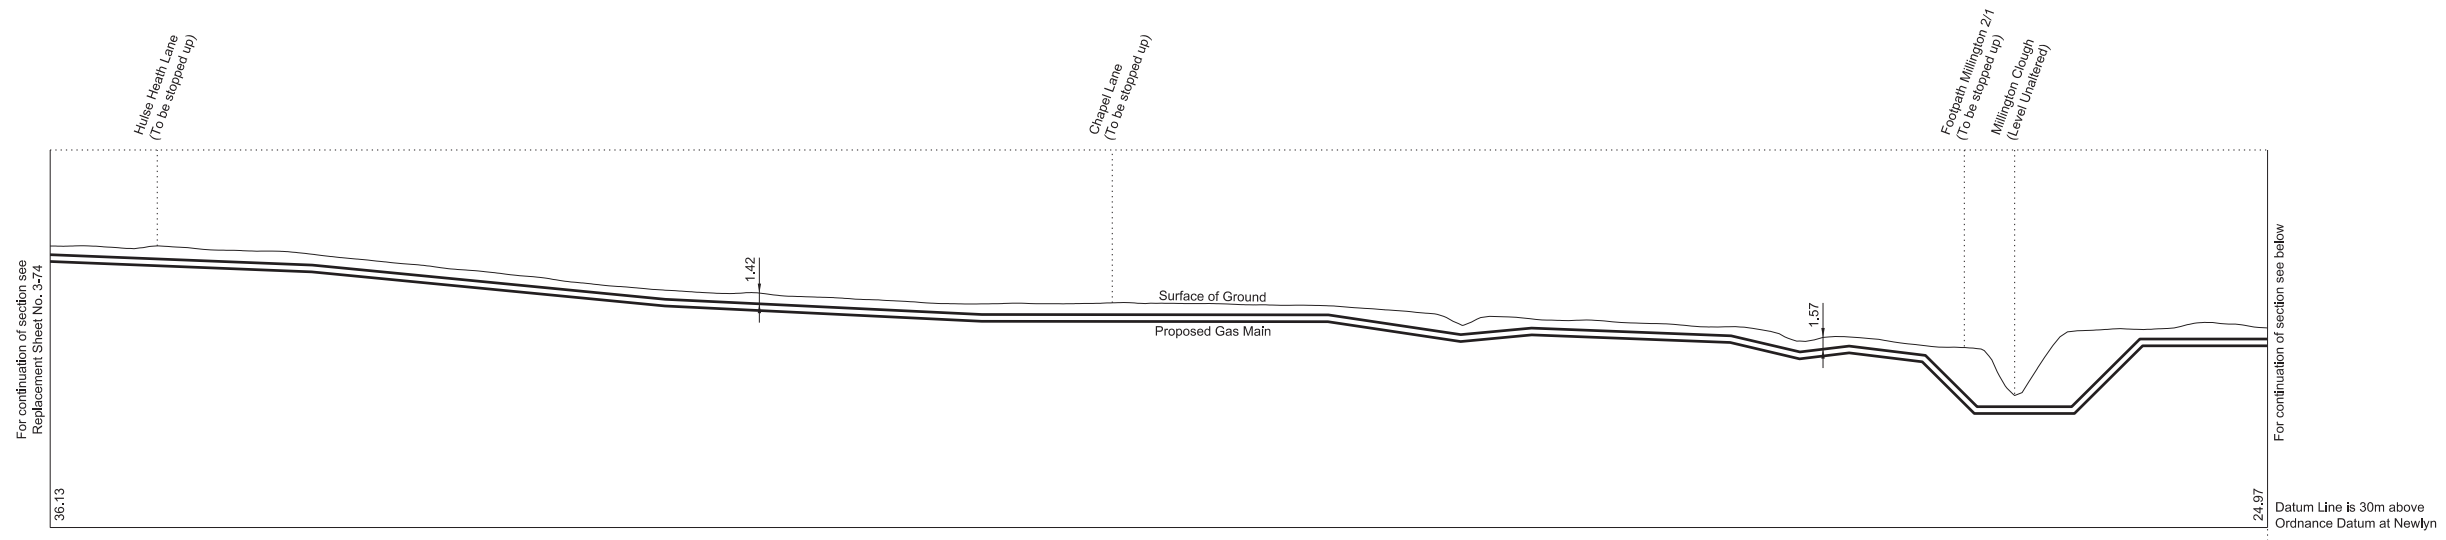


SECTIONS


REPLACEMENT SHEET No. 3-76
 IN PARLIAMENT - SESSION 2022-23
 HIGH SPEED RAIL
 (CREWE - MANCHESTER)
 ADDITIONAL PROVISION 2
 Works Nos. 1/108, 1/108A (Access Roads)
 Work No. 1/110 (Gas Main)

AP2 AMENDMENTS TO THIS SHEET
 ARE AS FOLLOWS :-
 Work No. 1/108A added
 Work No. 1/110 amended
 Work No. 1/109 removed




WORK No. 1/108
 FOR PLAN OF WORK SEE REPLACEMENT SHEET No. 1-48

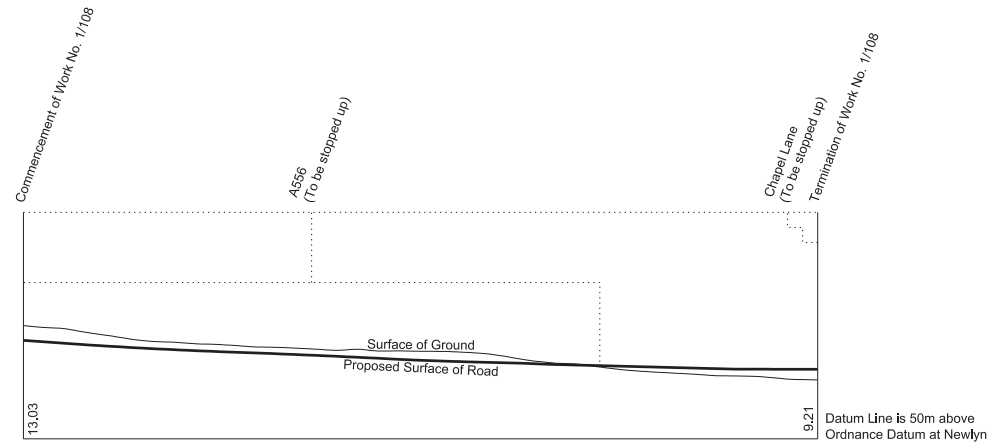

WORK No. 1/108A
 FOR PLAN OF WORK SEE REPLACEMENT SHEET No. 1-48

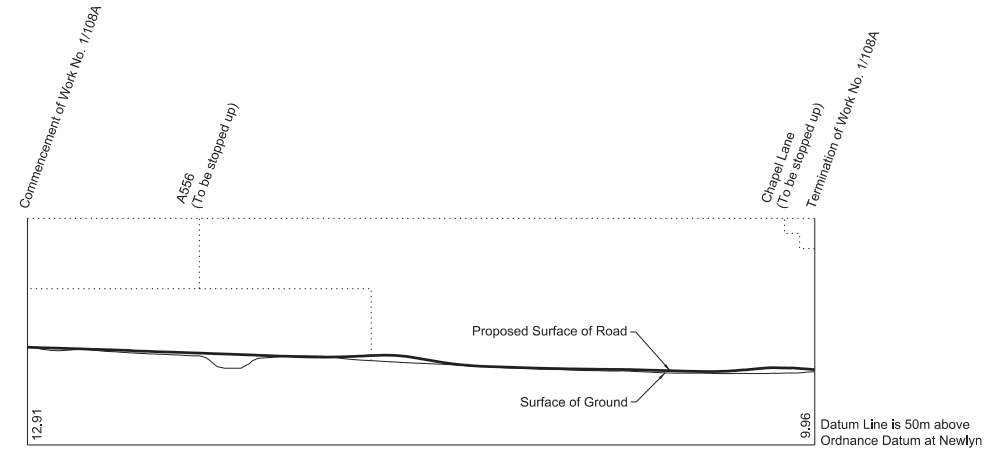


WORK No. 1/110
 FOR PLAN OF WORK SEE REPLACEMENT SHEET Nos. 1-45 and 1-48

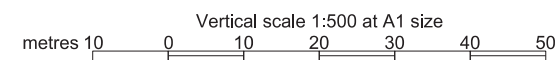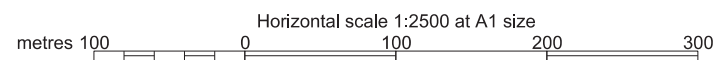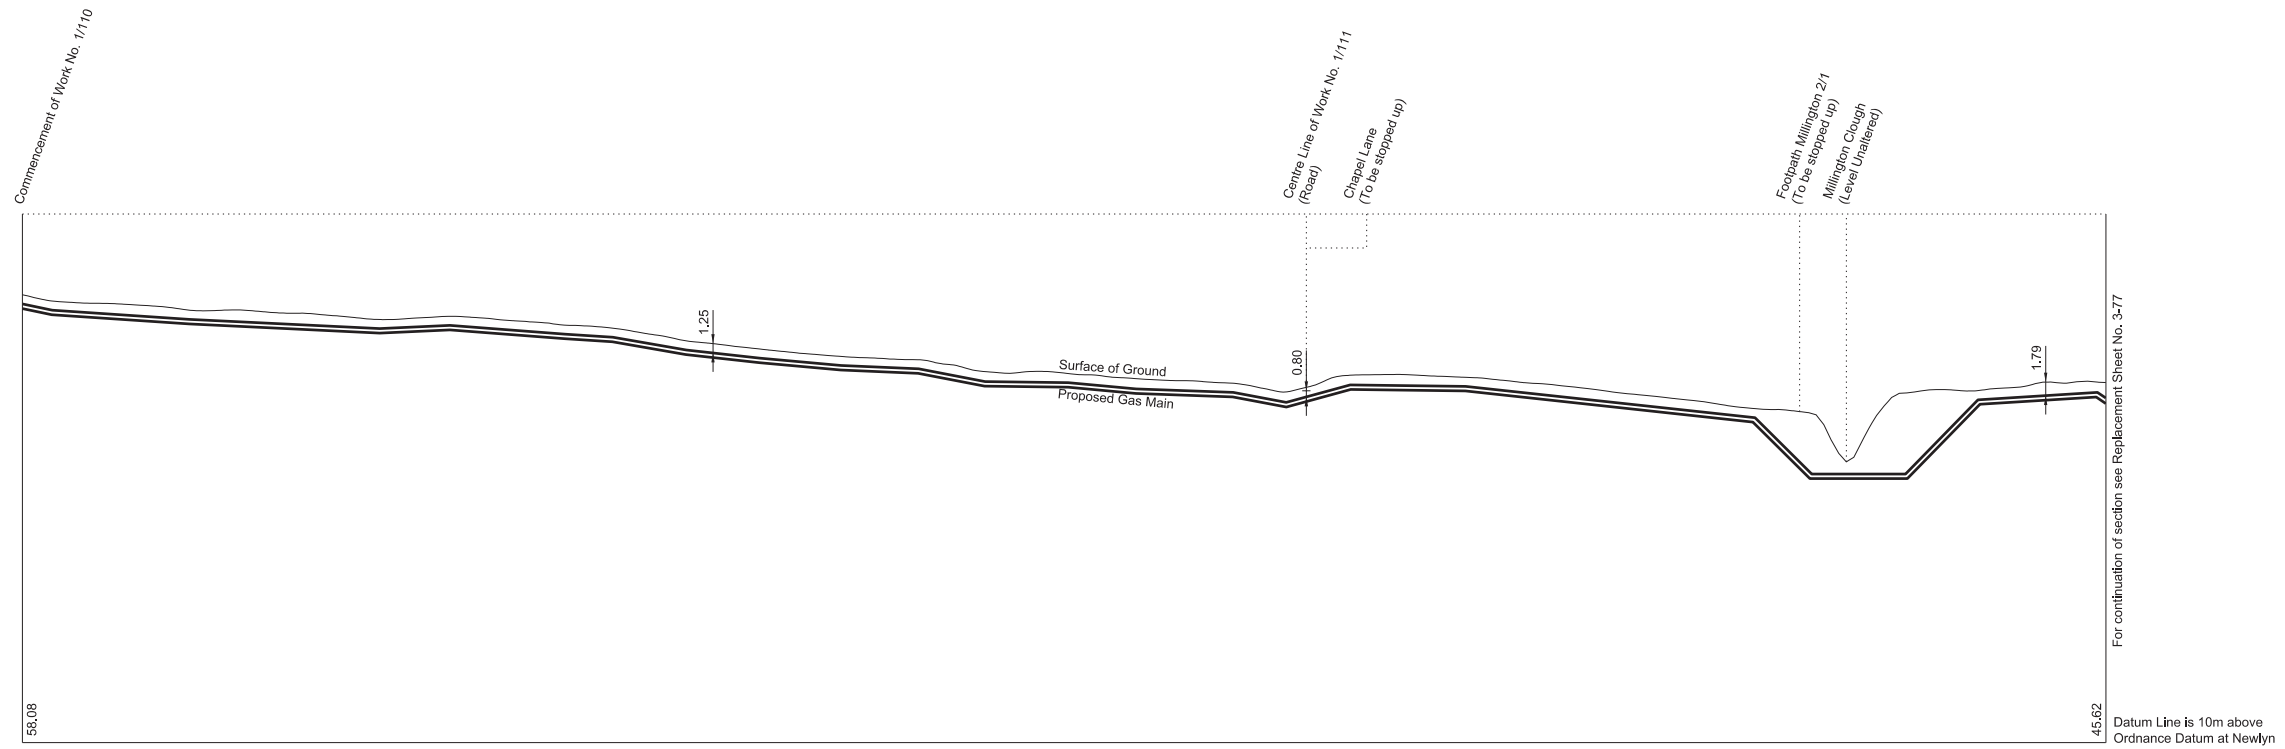


SECTIONS


WORK No. 1/110
FOR PLAN OF WORK SEE REPLACEMENT SHEET Nos. 1-47 and 1-52

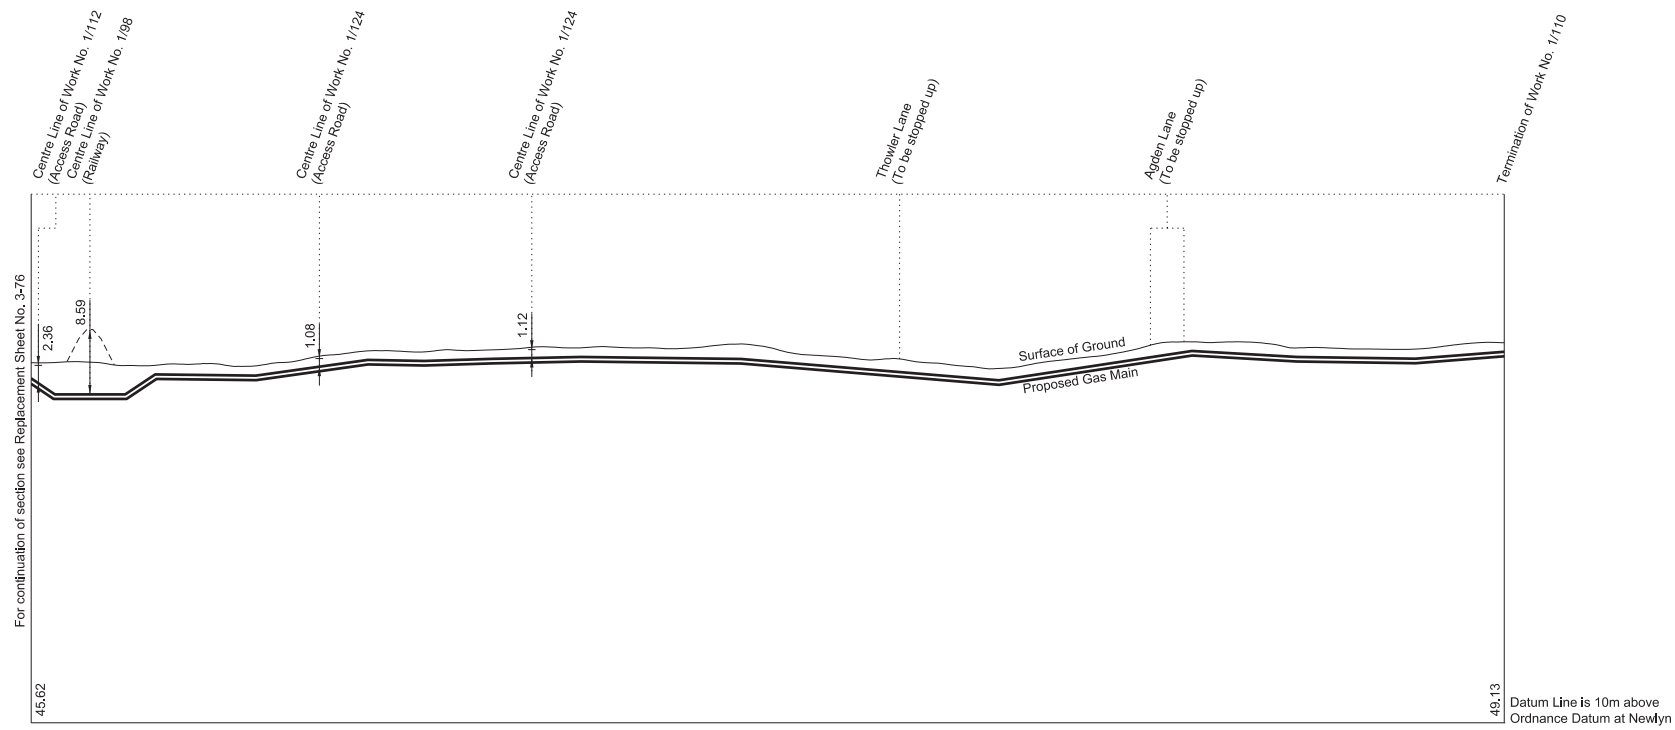




WORK No. 1/132B
FOR PLAN OF WORK SEE REPLACEMENT SHEET Nos. 1-52 and 1-53

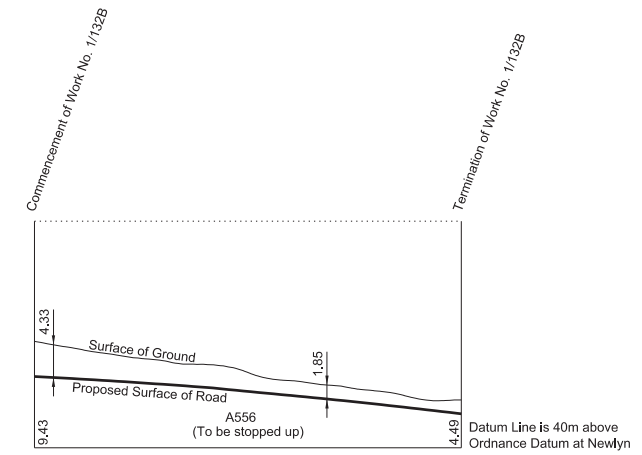

WORK No. 1/111E
FOR PLAN OF WORK SEE ADDITIONAL SHEET No. 1-49A

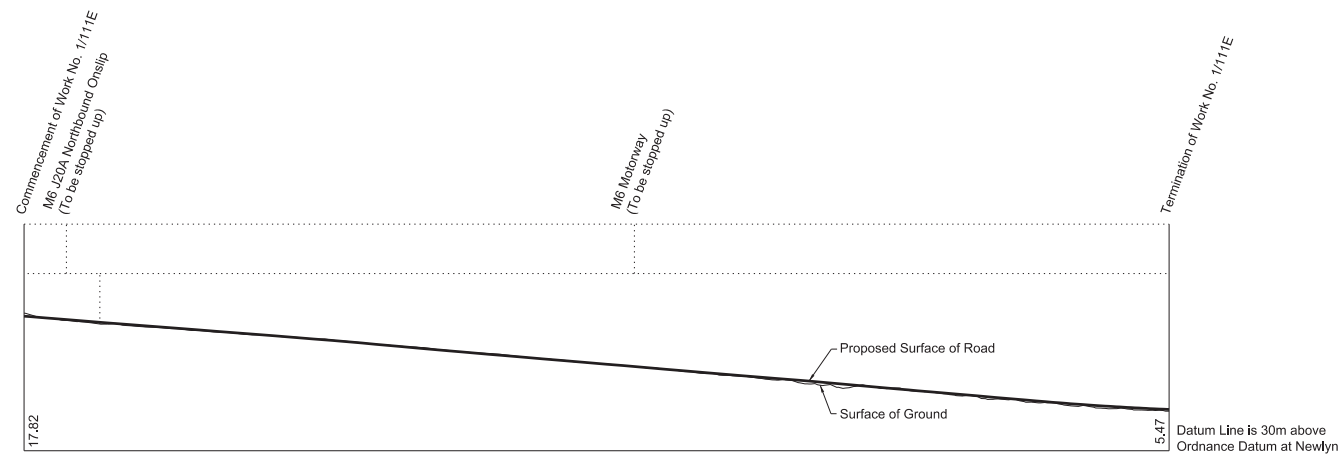

WORK No. 1/132C
FOR PLAN OF WORK SEE REPLACEMENT SHEET No. 1-52

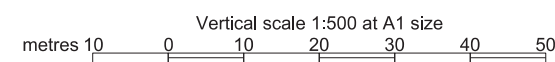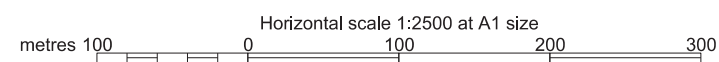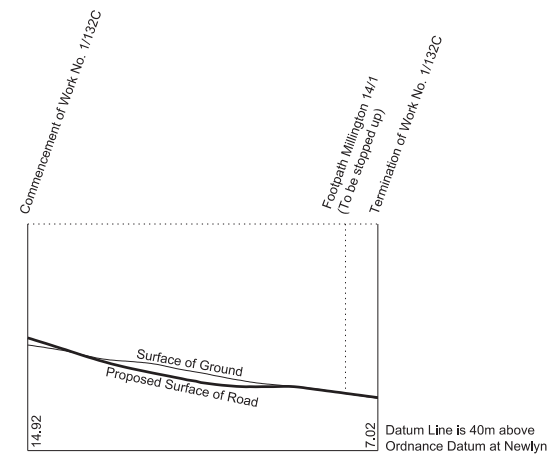

REPLACEMENT SHEET No. 3-77

IN PARLIAMENT - SESSION 2022-23
**HIGH SPEED RAIL
(CREWE – MANCHESTER)**
ADDITIONAL PROVISION 2

Work No. 1/111E (Road)
Work No. 1/132B (Temporary Road)
Work No. 1/132C (Access Road)
Work No. 1/110 (Gas Main)

AP2 AMENDMENTS TO THIS SHEET
ARE AS FOLLOWS :-


Works Nos. 1/111E, 1/132B and 1/132C added
Work No. 1/110 amended

SECTIONS


REPLACEMENT SHEET No. 3-83
 IN PARLIAMENT - SESSION 2022-23
 HIGH SPEED RAIL
 (CREWE – MANCHESTER)
 ADDITIONAL PROVISION 2
 Work No. 1/131 (Railway)
 Works Nos. 1/132A, 1/133A, 1/134 (Access Roads)
 Work No. 1/133 (Road)
 Work No. 1/133B (Temporary Road)

AP2 AMENDMENTS TO THIS SHEET
 ARE AS FOLLOWS :-
 Work No. 1/133A amended


WORK No. 1/131
 FOR PLAN OF WORK SEE REPLACEMENT SHEET No. 1-55

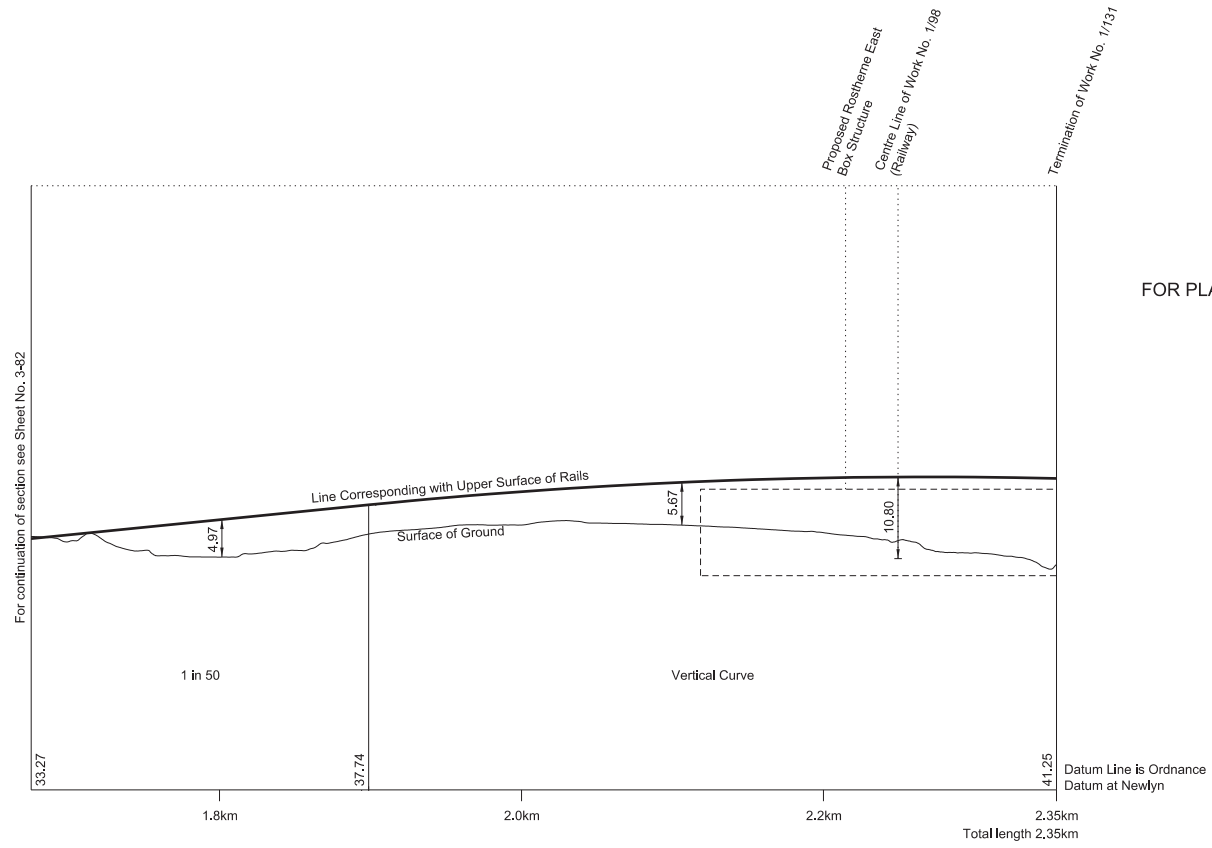


WORK No. 1/132A
 FOR PLAN OF WORK SEE REPLACEMENT SHEET No. 1-53

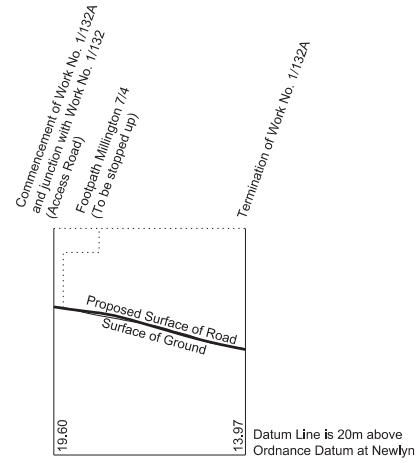


WORK No. 1/133
 FOR PLAN OF WORK SEE REPLACEMENT SHEET No. 1-53

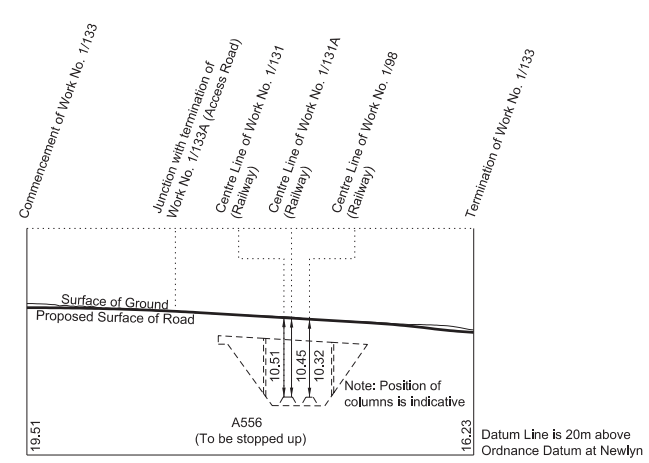




WORK No. 1/133A
 FOR PLAN OF WORK SEE REPLACEMENT SHEET No. 1-53

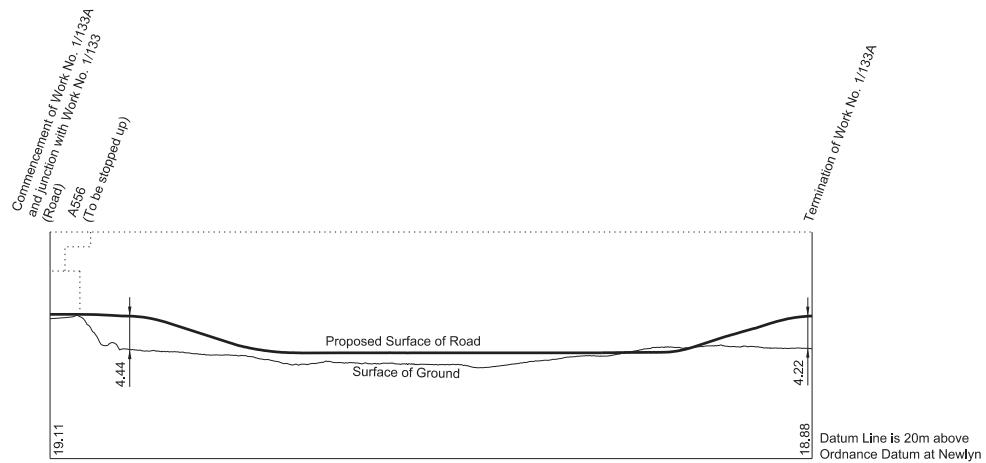

WORK No. 1/133B
 FOR PLAN OF WORK SEE REPLACEMENT SHEET No. 1-53

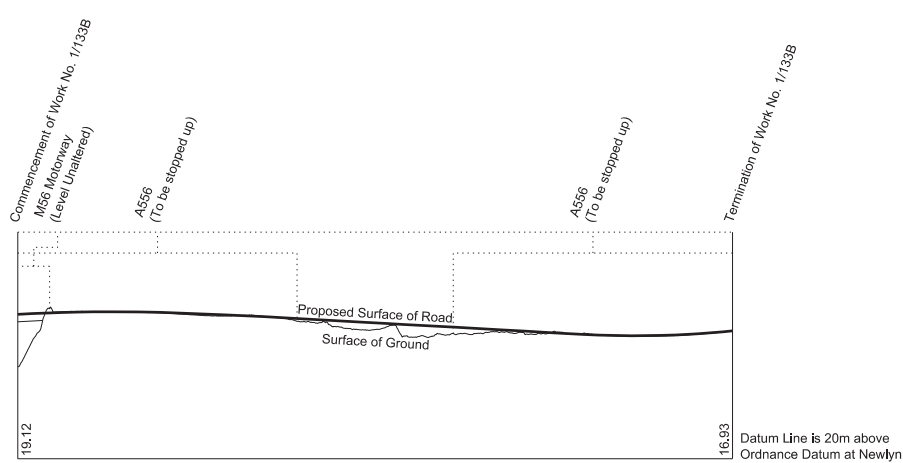

WORK No. 1/134
 FOR PLAN OF WORK SEE REPLACEMENT SHEET No. 1-53

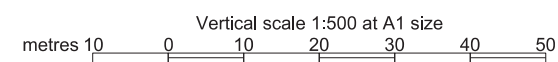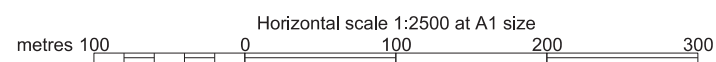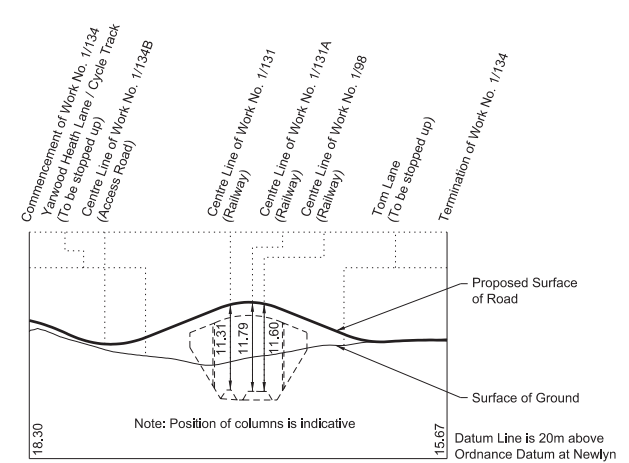

SECTIONS

REPLACEMENT SHEET No. 3-90

IN PARLIAMENT - SESSION 2022-23

HIGH SPEED RAIL
(CREWE – MANCHESTER)

ADDITIONAL PROVISION 2


Work No. 1/142D (Access Road)
Works Nos. 1/144, 1/144A (Roads)
Work No. 1/145 (Access Road)

AP2 AMENDMENTS TO THIS SHEET
ARE AS FOLLOWS :-

Work No. 1/142D added
Work No. 1/144B removed


WORK No. 1/144

FOR PLAN OF WORK SEE REPLACEMENT SHEET Nos. 1-56, 1-59 and 1-61

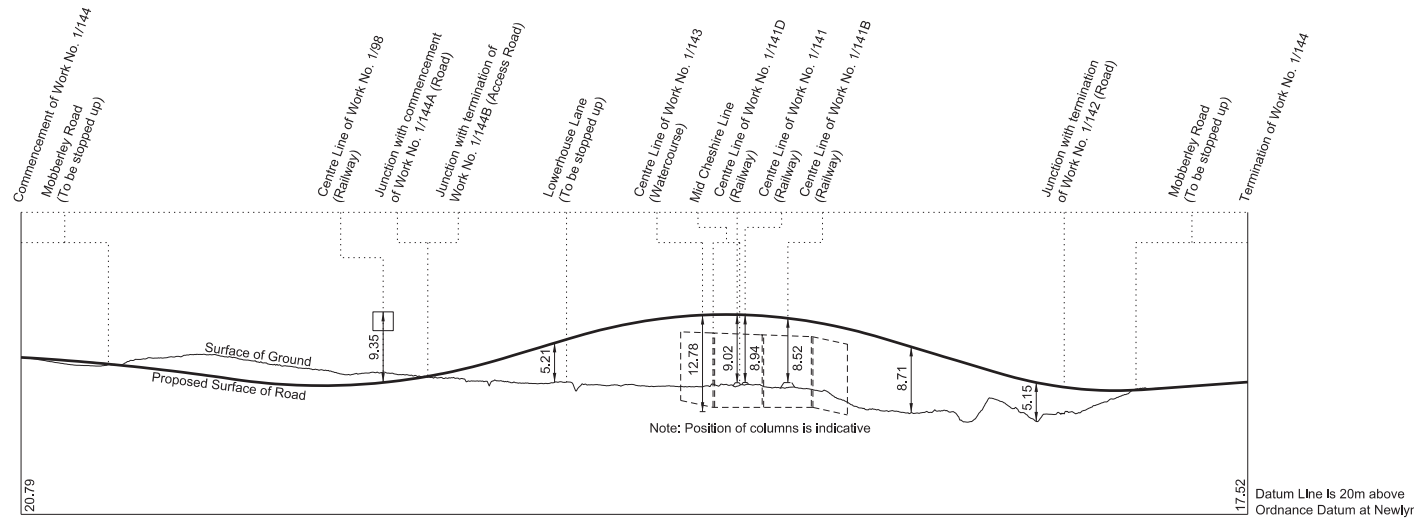


WORK No. 1/144A

FOR PLAN OF WORK SEE REPLACEMENT SHEET No. 1-61

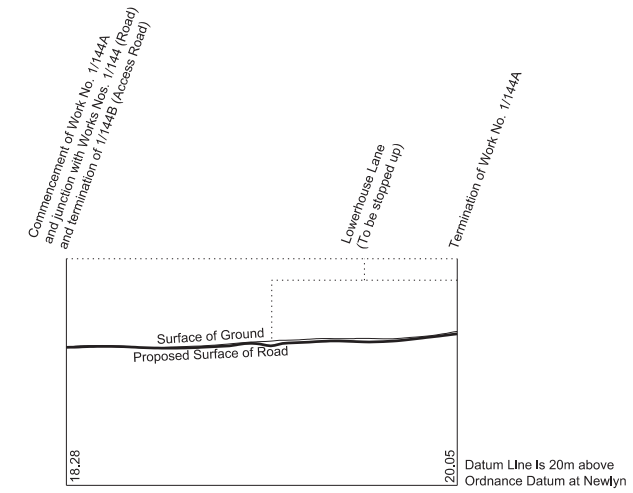




WORK No. 1/142D

FOR PLAN OF WORK SEE REPLACEMENT SHEET No. 1-56

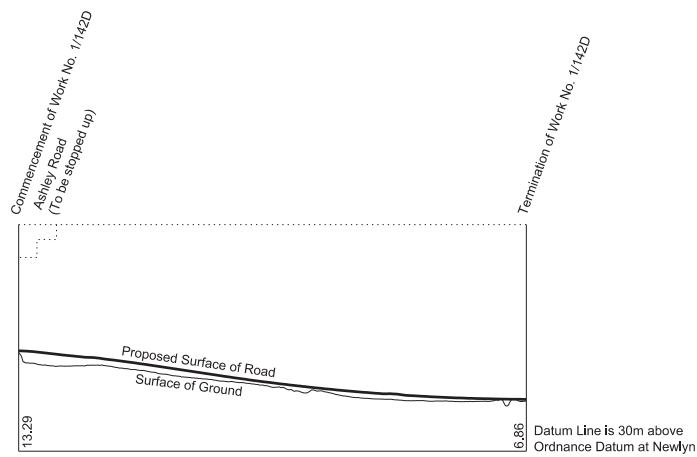

WORK No. 1/145

FOR PLAN OF WORK SEE REPLACEMENT SHEET No. 1-61


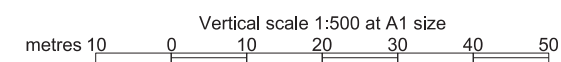
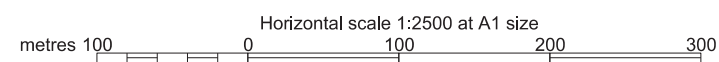
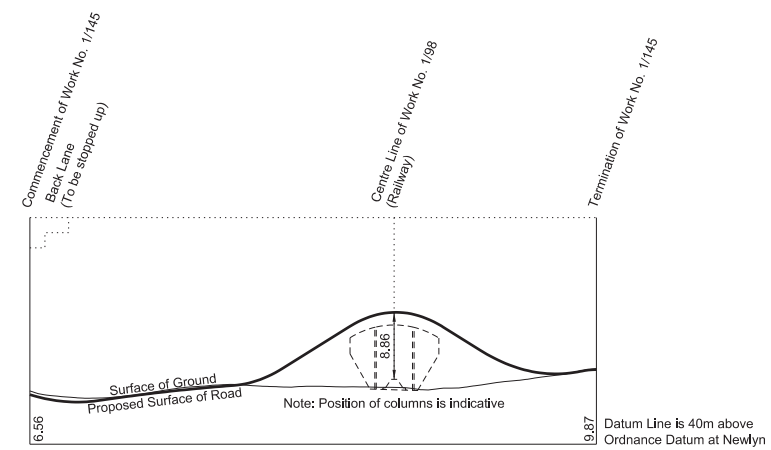


SECTIONS

FOR PLAN OF WORK SEE REPLACEMENT SHEET Nos. 2-01 and 2-02

REPLACEMENT SHEET No. 4-01
 IN PARLIAMENT - SESSION 2022-23
 HIGH SPEED RAIL
 (CREWE - MANCHESTER)
 ADDITIONAL PROVISION 2
 Work No. 2/1 (Railway)

AP2 AMENDMENTS TO THIS SHEET
 ARE AS FOLLOWS :-
 Work No. 2/1 amended

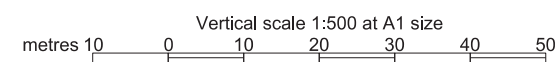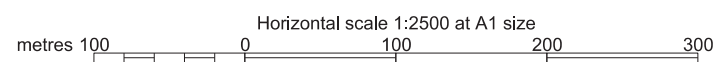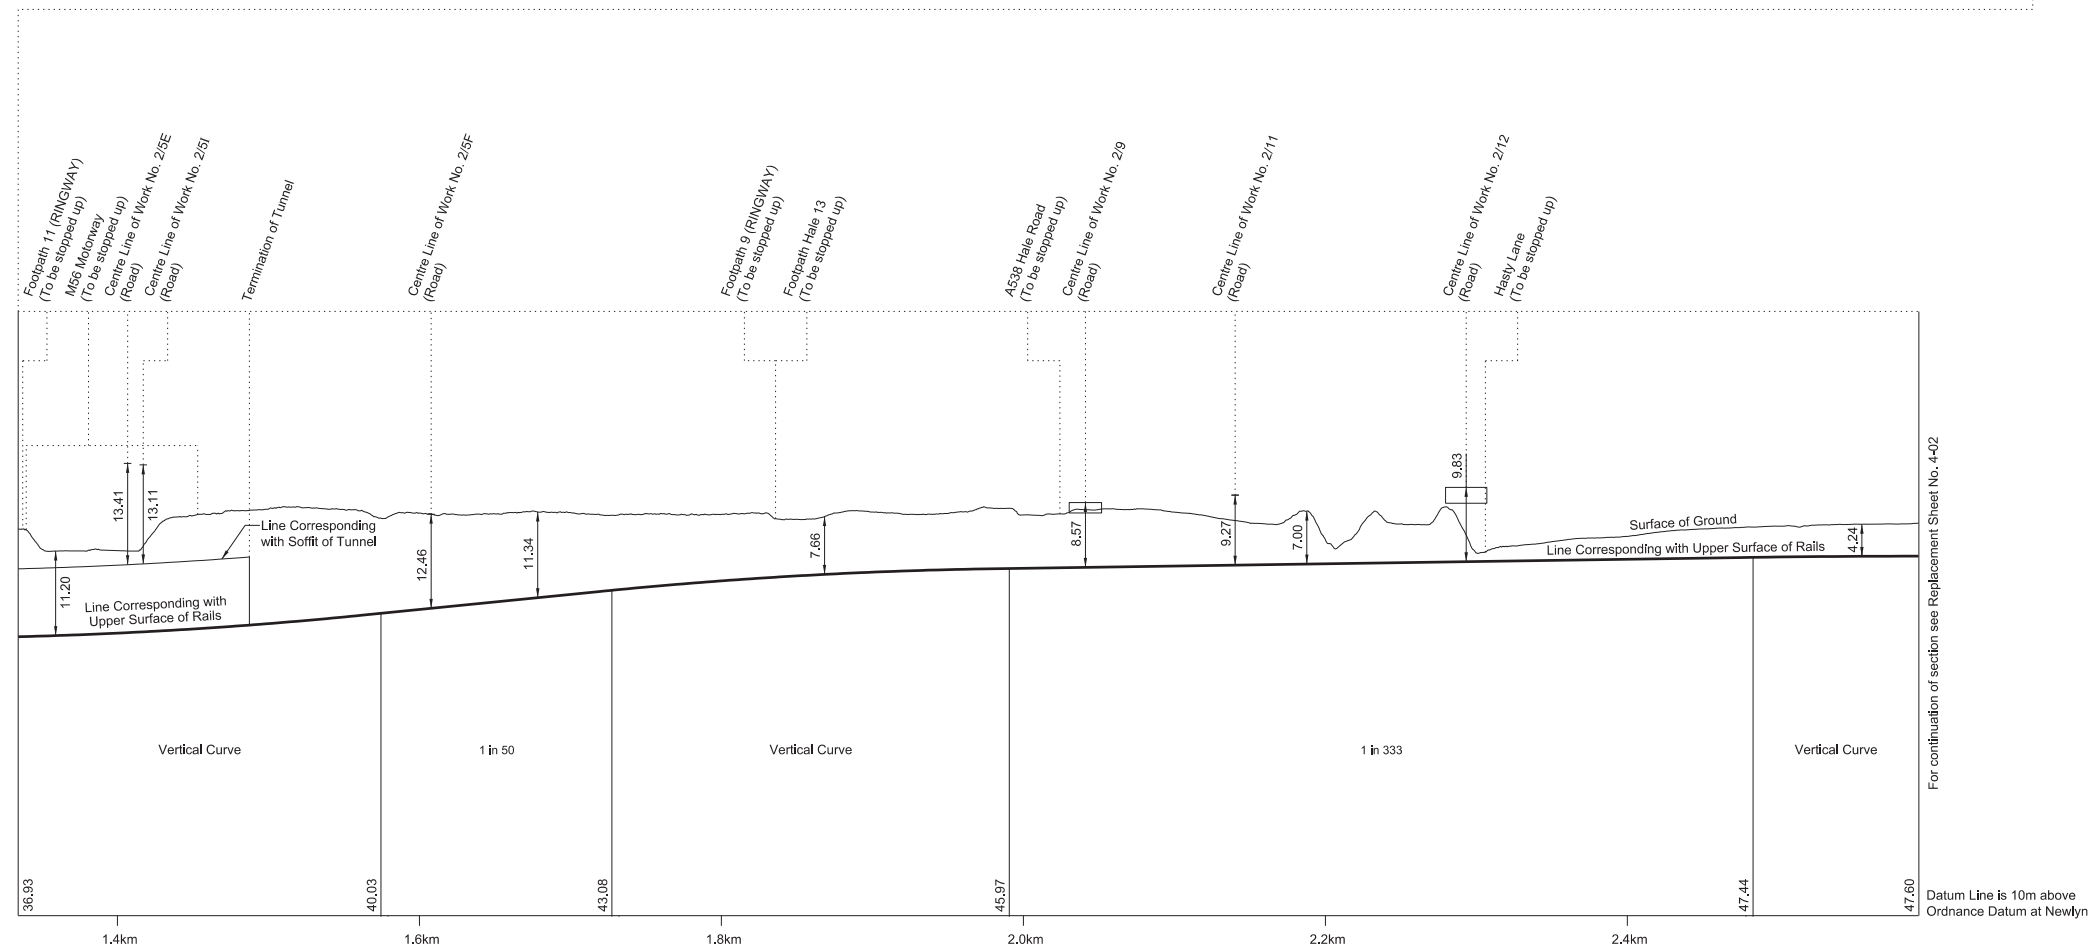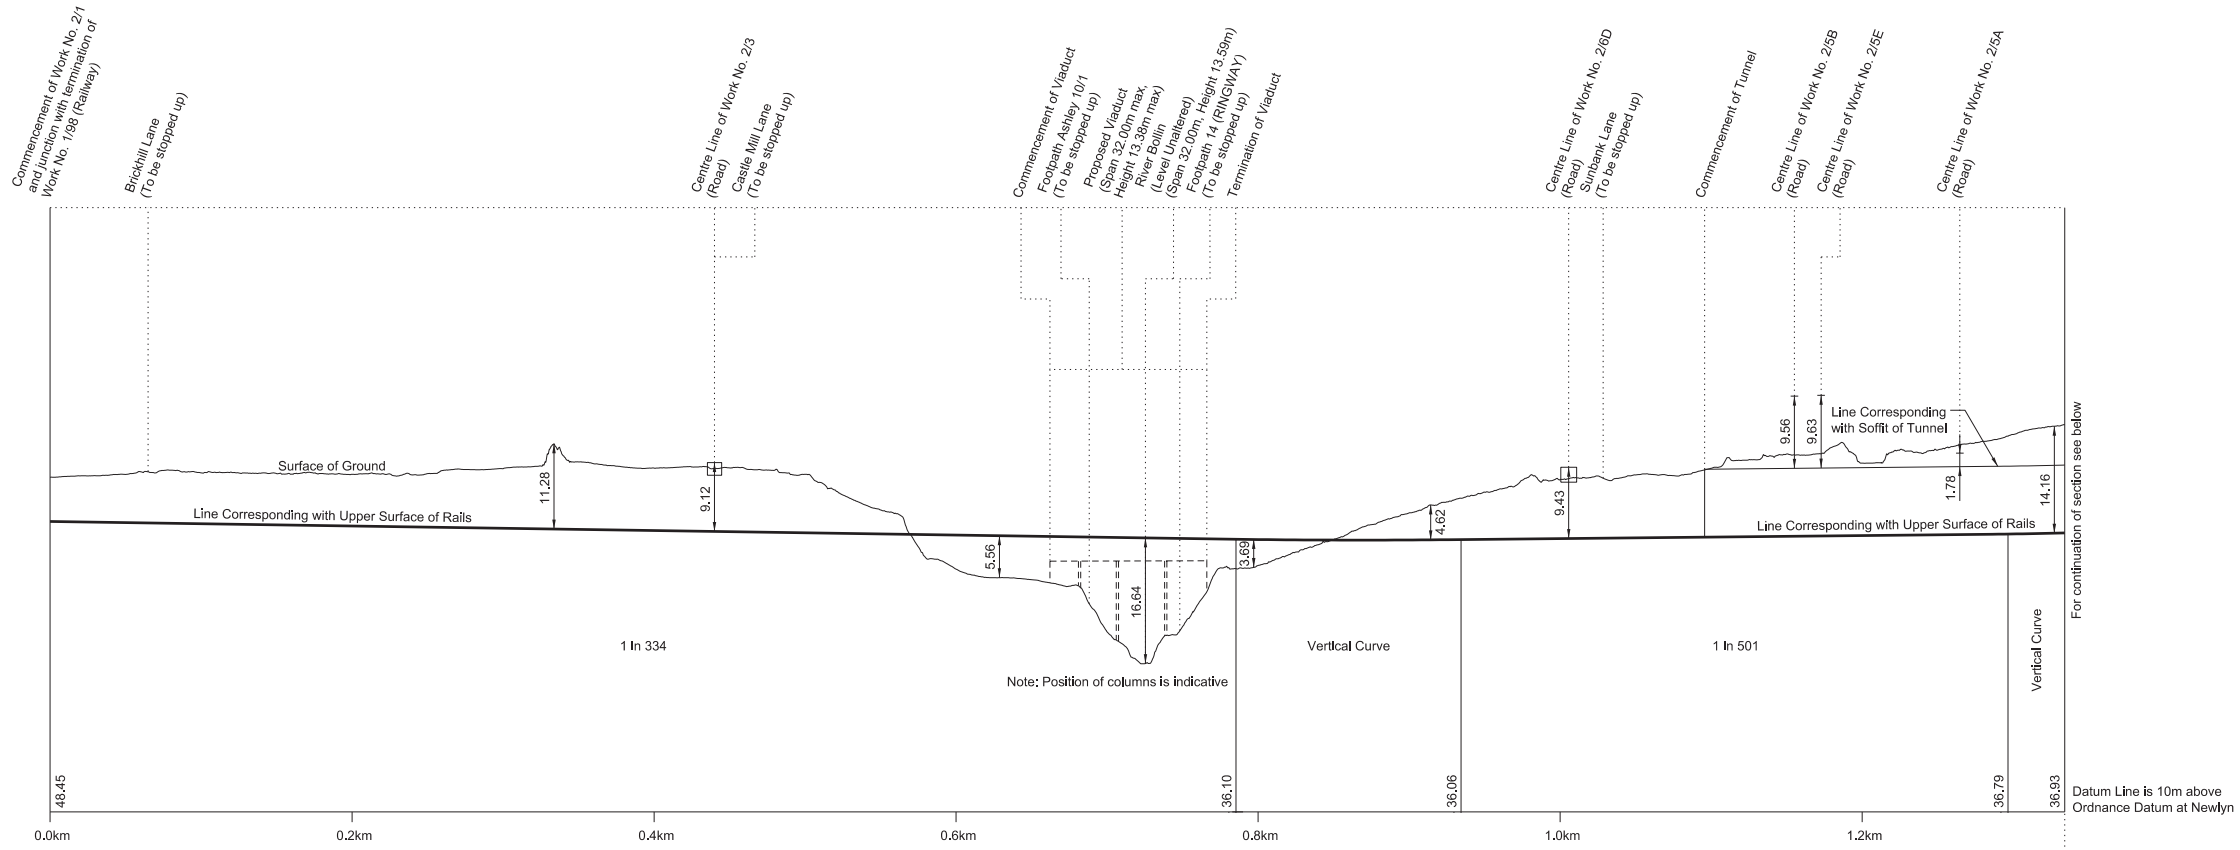


SECTIONS


REPLACEMENT SHEET No. 4-02
 IN PARLIAMENT - SESSION 2022-23
 HIGH SPEED RAIL
 (CREWE - MANCHESTER)
 ADDITIONAL PROVISION 2
 Work No. 2/1 (Railway)
 Works Nos. 2/3, 2/3A (Roads)
 Work No. 2/3B (Access Road)
 Work No. 2/4 (Temporary Bridges)

AP2 AMENDMENTS TO THIS SHEET
 ARE AS FOLLOWS :-
 Work No. 2/1 amended
 Work No. 2/2 removed (now on Replacement
 Sheet No. 4-03)


WORK No. 2/1
 FOR PLAN OF WORK SEE REPLACEMENT SHEET No. 2-04

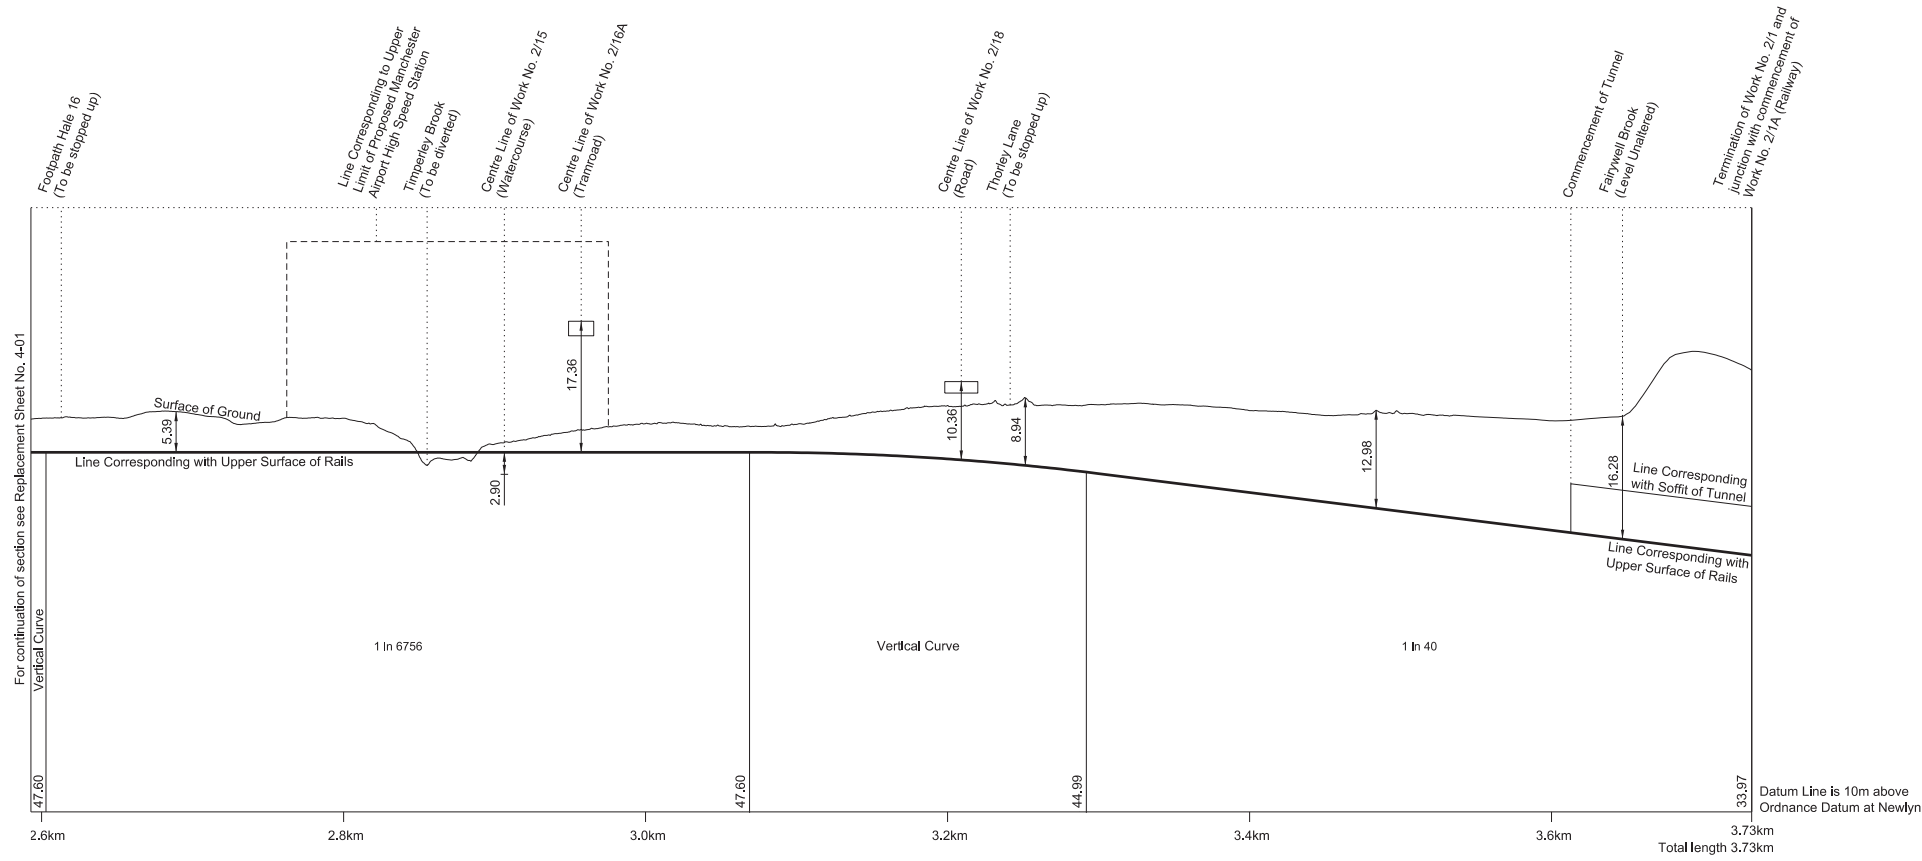


WORK No. 2/3
 FOR PLAN OF WORK SEE REPLACEMENT SHEET No. 2-01

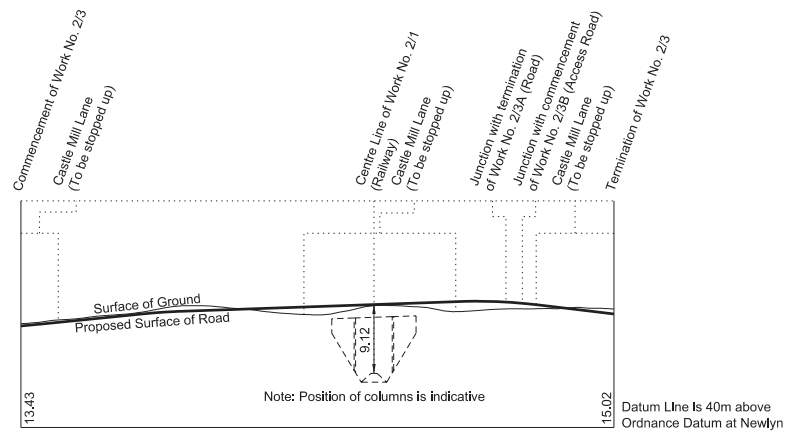




WORK No. 2/3A
 FOR PLAN OF WORK SEE REPLACEMENT SHEET No. 2-01

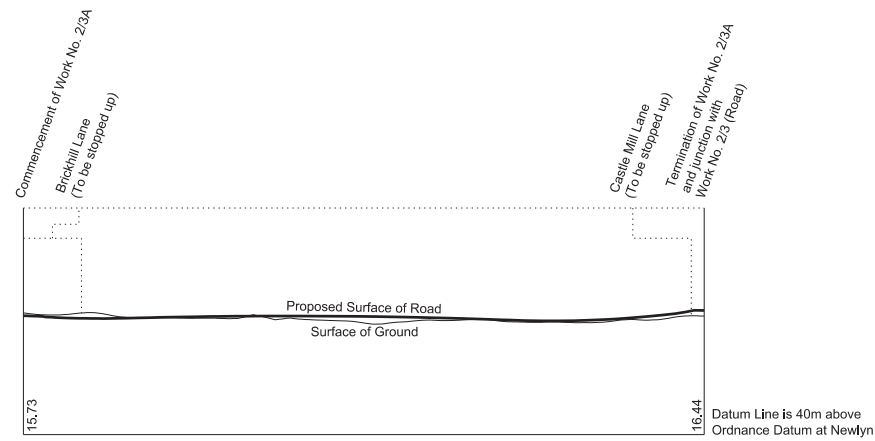

WORK No. 2/3B
 FOR PLAN OF WORK
 SEE REPLACEMENT SHEET No. 2-01

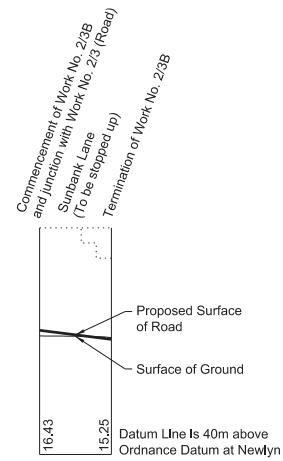

WORK No. 2/4
 FOR PLAN OF WORK
 SEE REPLACEMENT SHEET No. 2-01

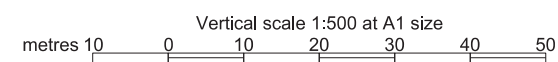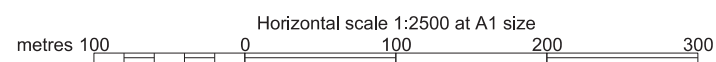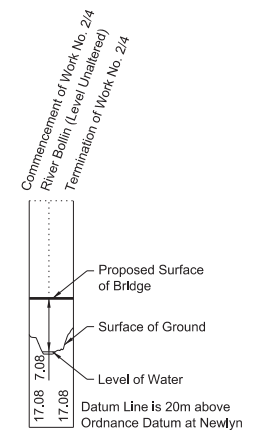

SECTIONS

REPLACEMENT SHEET No. 4-03

IN PARLIAMENT - SESSION 2022-23

HIGH SPEED RAIL
(CREWE – MANCHESTER)


ADDITIONAL PROVISION 2

Work No. 2/2 (Access Road)
Works Nos. 2/2A, 2/2B (Highway Widening)
Works Nos. 2/2D, 2/2E (River Narrowing)
Works Nos. 2/2C, 2/7, 2/8 (Roads)


AP2 AMENDMENTS TO THIS SHEET
ARE AS FOLLOWS :-

Works Nos. 2/2, 2/2A, 2/2B, 2/2C, 2/2D and 2/2E added
Works Nos. 2/5, 2/6, 2/6A, 2/6B and 2/6C removed


WORK No. 2/2
FOR PLAN OF WORK SEE ADDITIONAL SHEET Nos. 2-01 and 2-01A

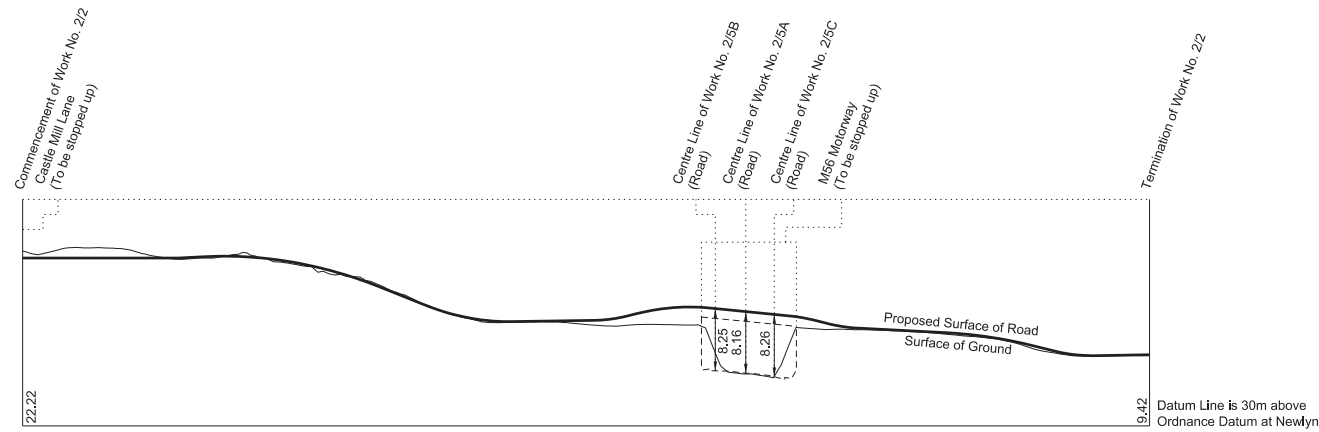


WORK No. 2/2A
FOR PLAN OF WORK
SEE ADDITIONAL SHEET No. 2-01A
SECTION ALONG LINE A-B

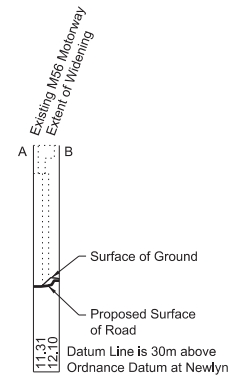


WORK No. 2/2B
FOR PLAN OF WORK
SEE ADDITIONAL SHEET No. 2-01A
SECTION ALONG LINE C-D

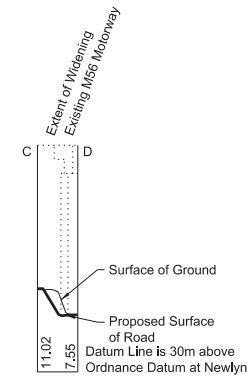


WORK No. 2/2C
FOR PLAN OF WORK
SEE ADDITIONAL SHEET No. 2-01A

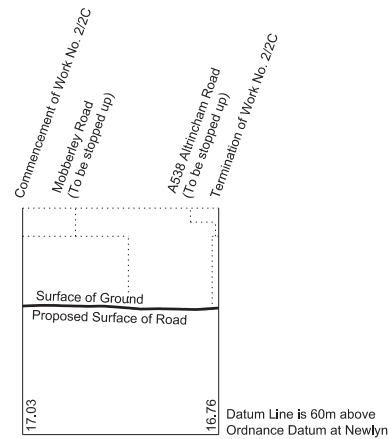


WORK No. 2/7
FOR PLAN OF WORK SEE REPLACEMENT SHEET No. 2-03

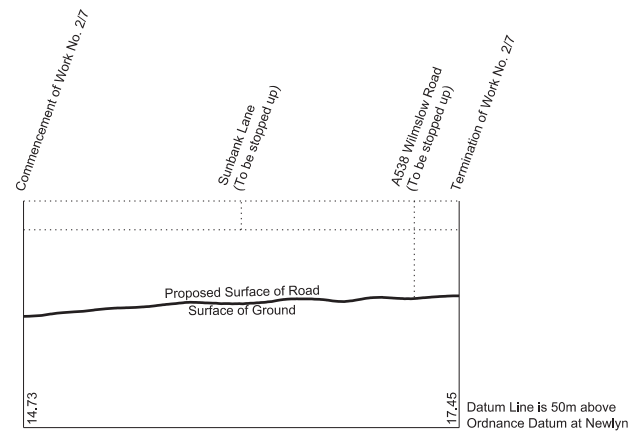




WORK No. 2/8
FOR PLAN OF WORK
SEE REPLACEMENT SHEET No. 2-03

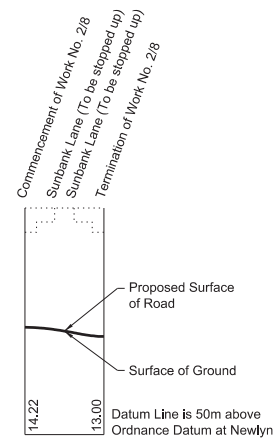

WORK No. 2/2D
FOR PLAN OF WORK
SEE REPLACEMENT SHEET No. 2-01
SECTION ALONG LINE A-B




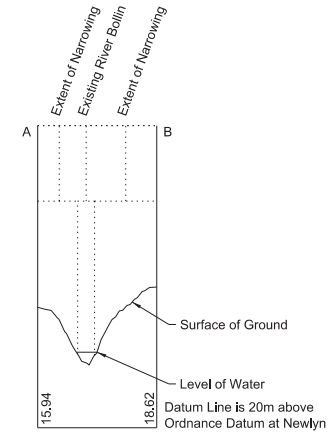


WORK No. 2/2E
FOR PLAN OF WORK
SEE REPLACEMENT SHEET No. 2-01
SECTION ALONG LINE C-D

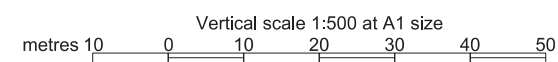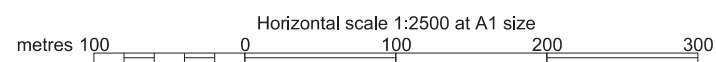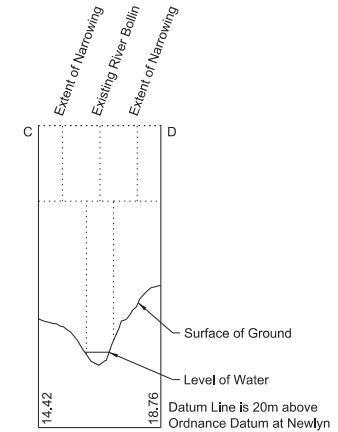

SECTIONS


FOR PLAN OF WORK SEE ADDITIONAL SHEET No. 2-01A and REPLACEMENT SHEET Nos. 2-01 and 2-02

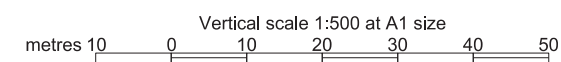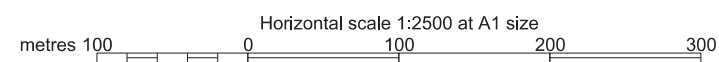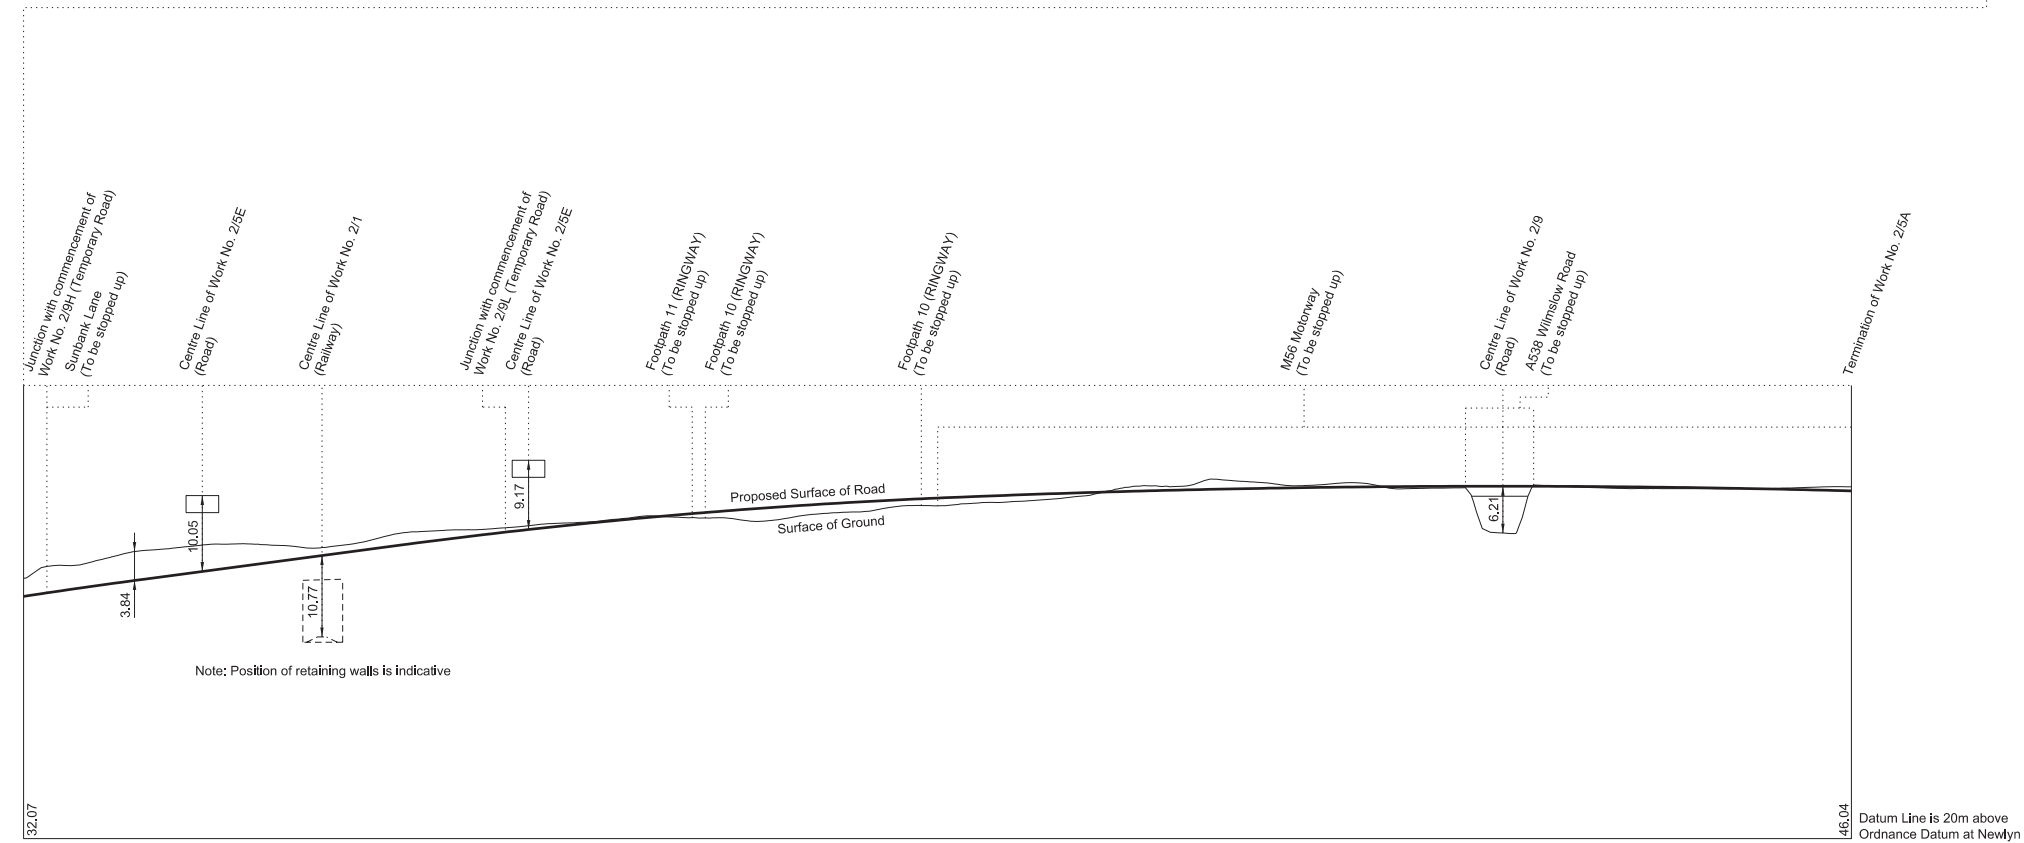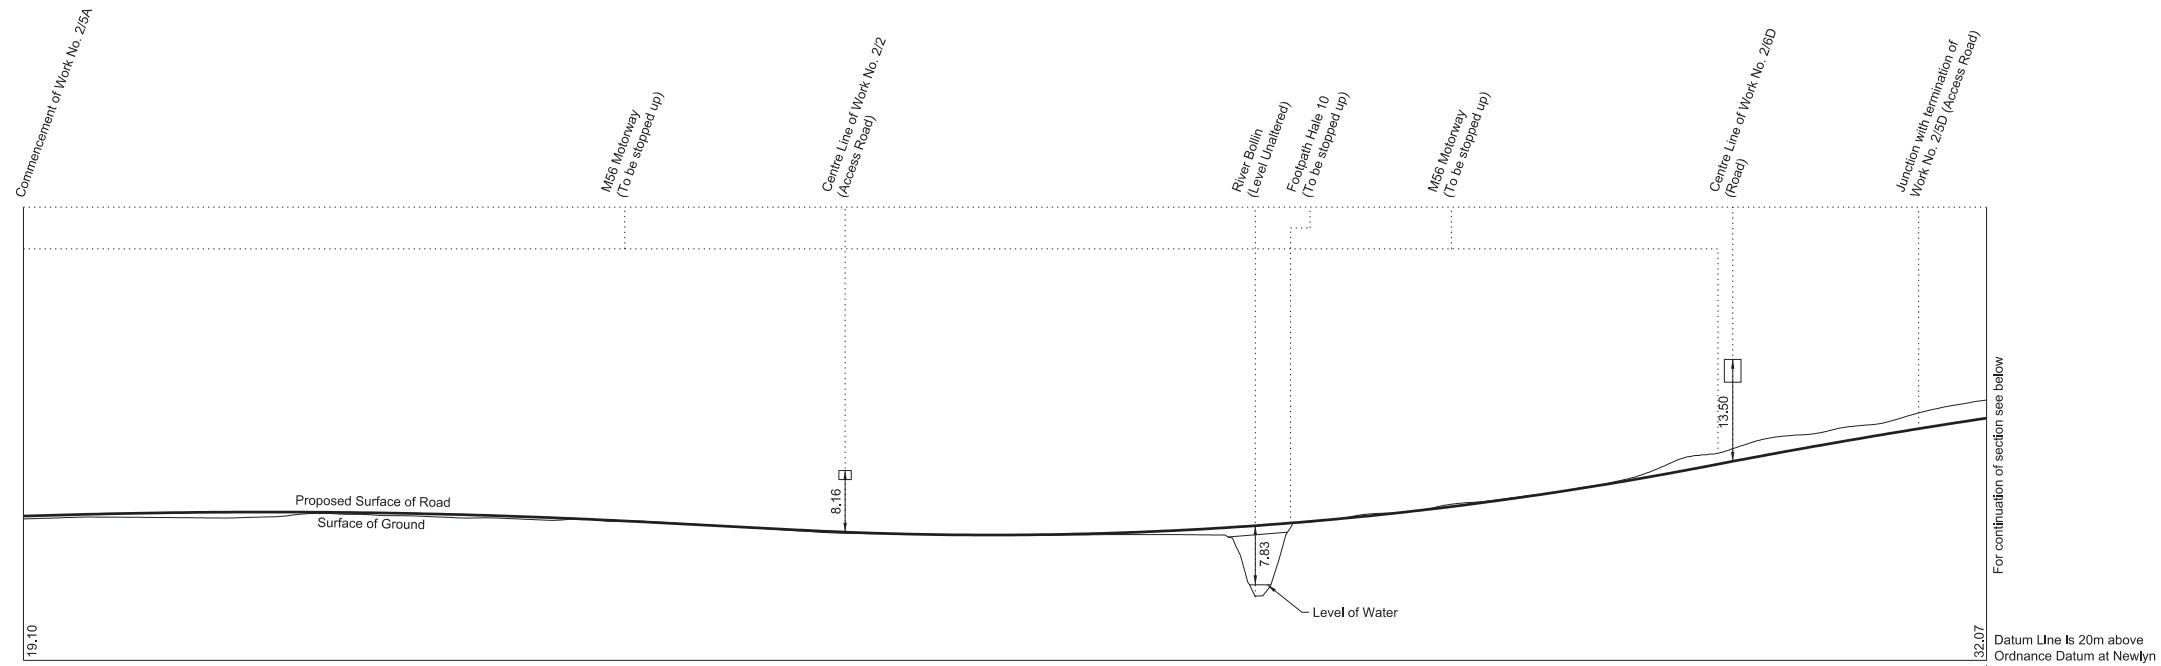

SECTIONS




WORK No. 2/5B

FOR PLAN OF WORK SEE ADDITIONAL SHEET No. 2-01A and REPLACEMENT SHEET No. 2-01

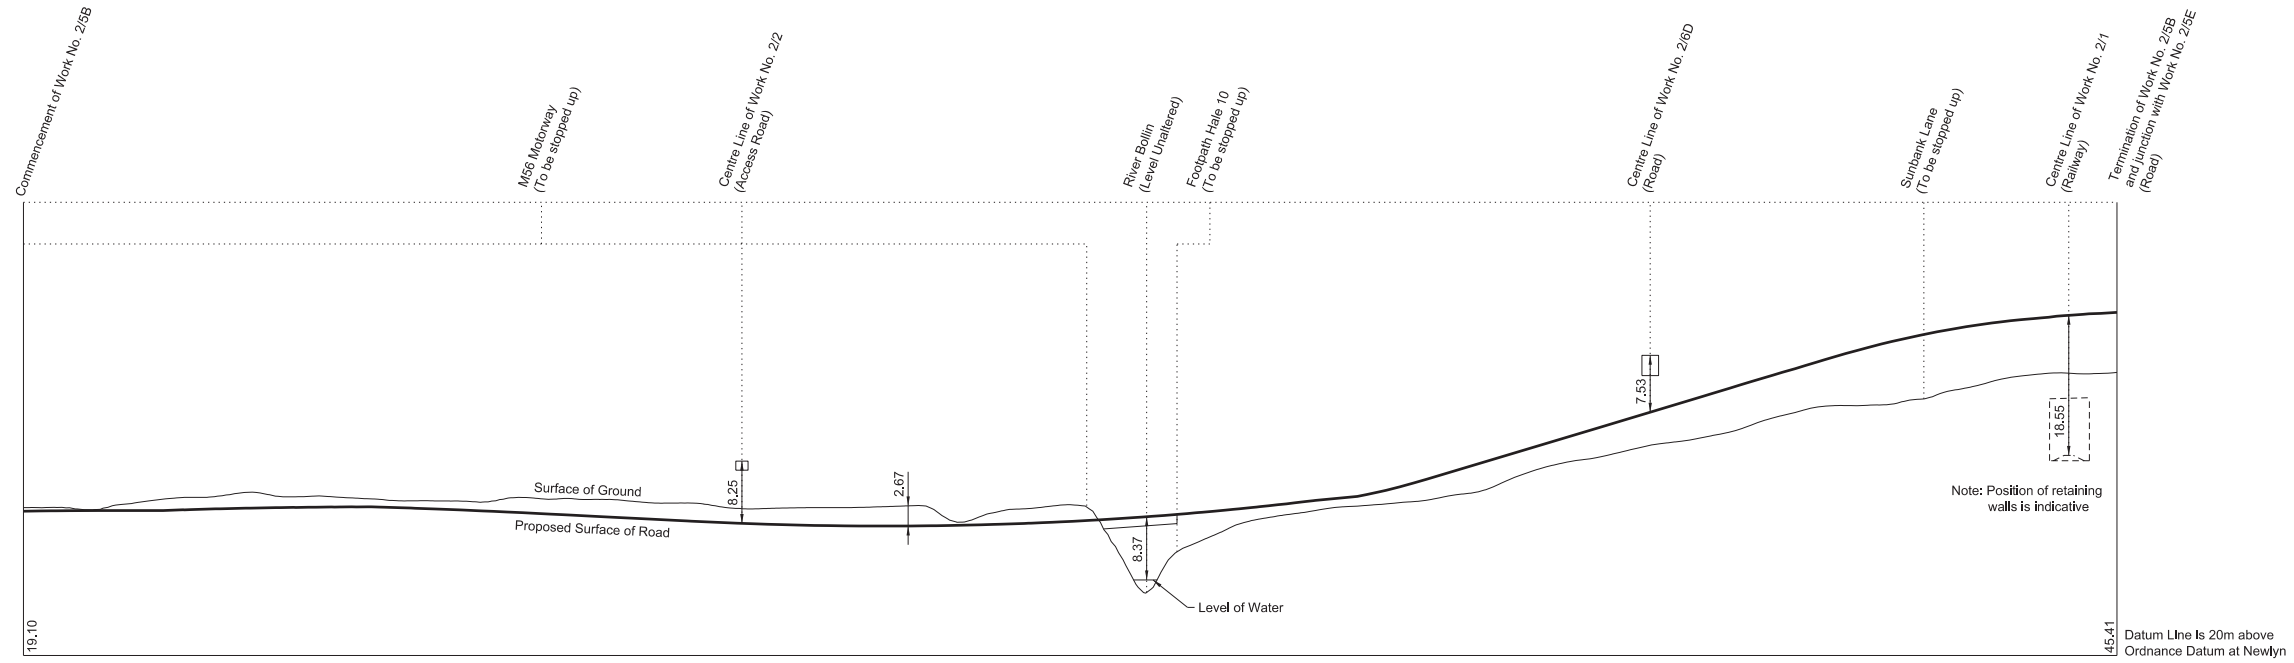


WORK No. 2/5C

FOR PLAN OF WORK SEE ADDITIONAL SHEET No. 2-01A and REPLACEMENT SHEET No. 2-01

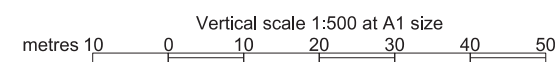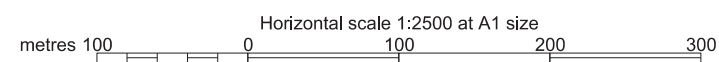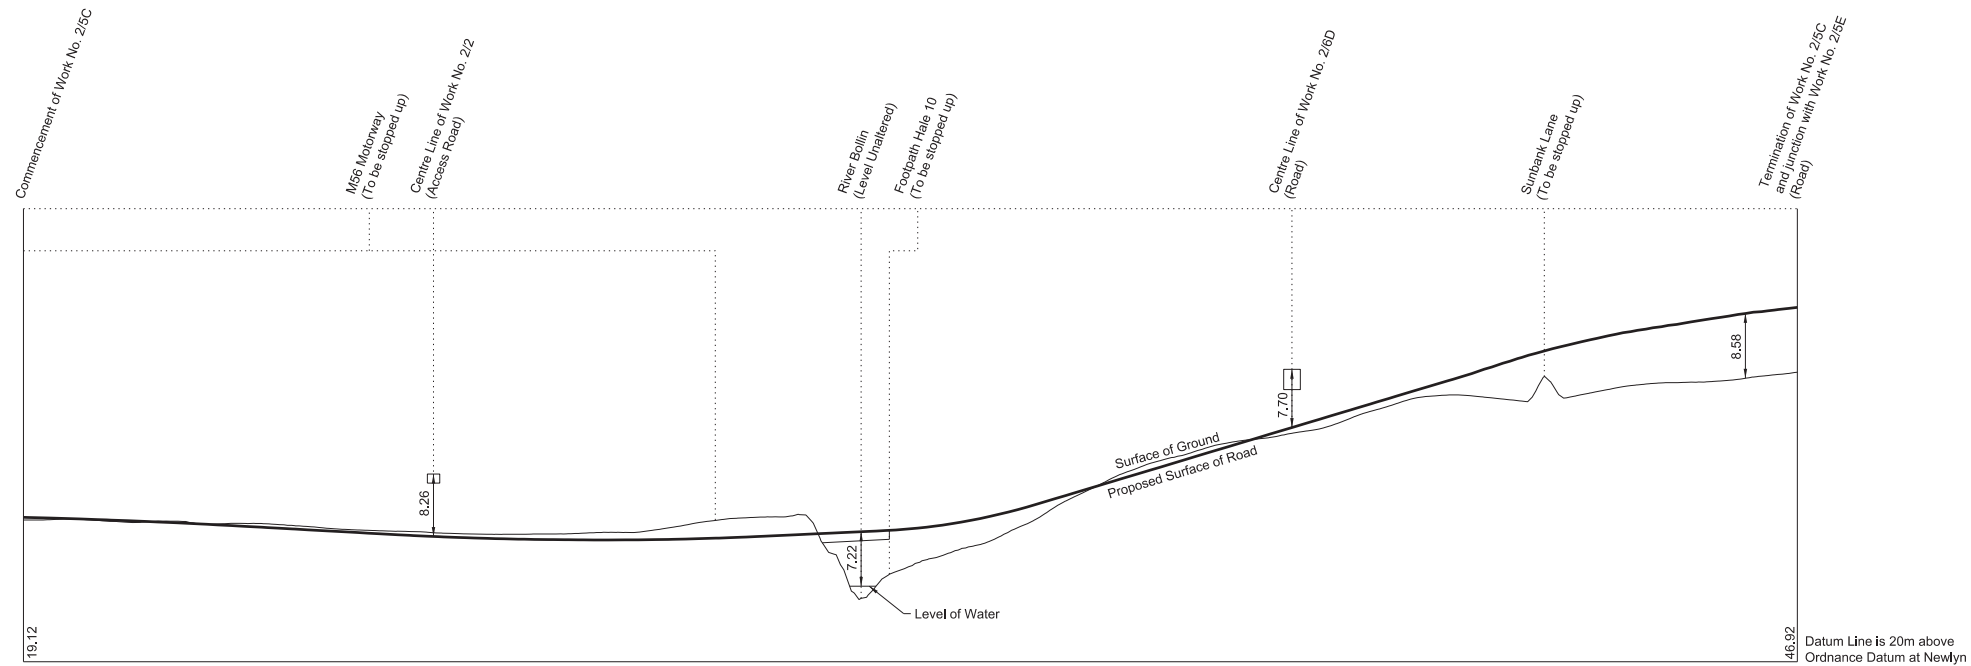


SECTIONS


WORK No. 2/5D
FOR PLAN OF WORK
SEE REPLACEMENT SHEET No. 2-01

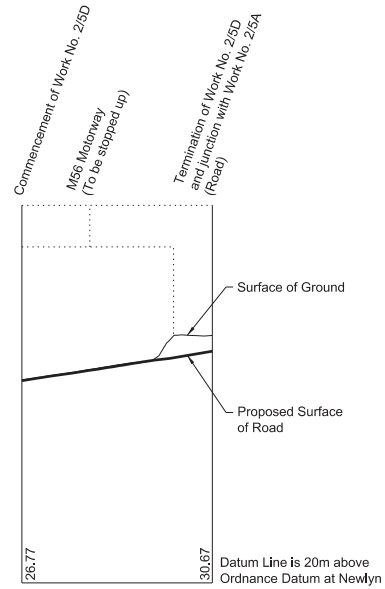




WORK No. 2/5E
FOR PLAN OF WORK SEE REPLACEMENT SHEET Nos. 2-01 and 2-02

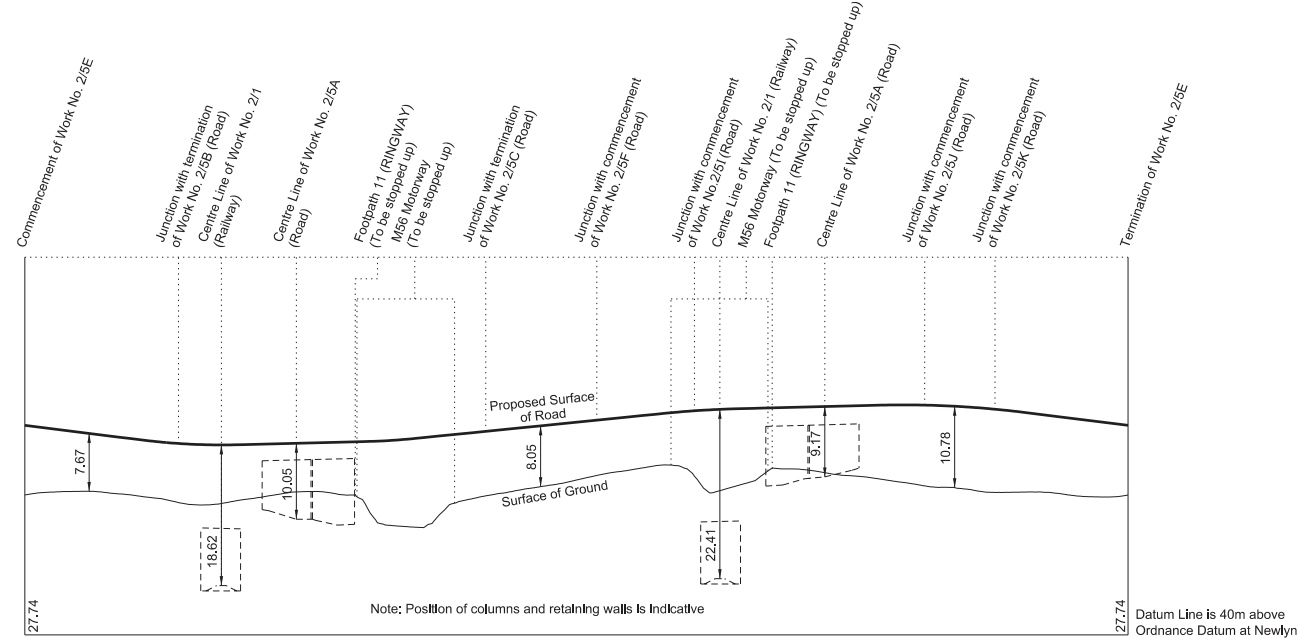

WORK No. 2/5F
FOR PLAN OF WORK SEE REPLACEMENT SHEET No. 2-02

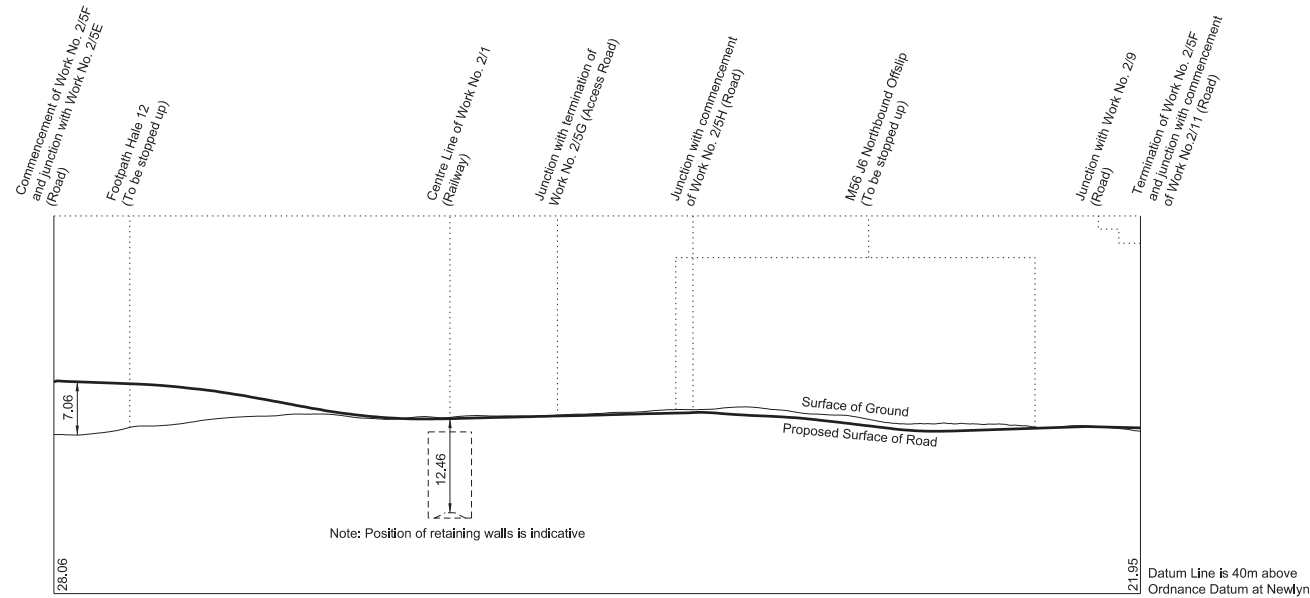


WORK No. 2/5G
FOR PLAN OF WORK
SEE REPLACEMENT SHEET No. 2-02

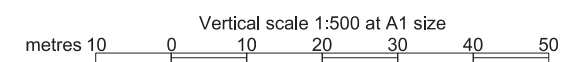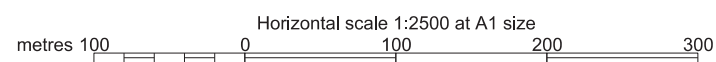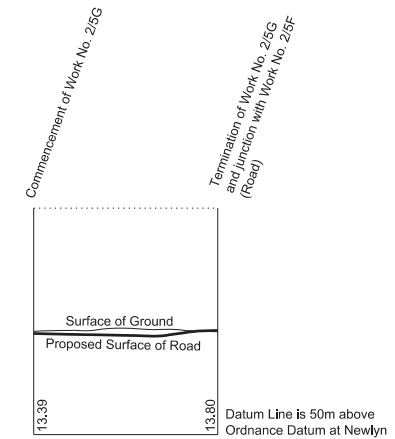

SECTIONS


WORK No. 2/5H

FOR PLAN OF WORK SEE REPLACEMENT SHEET No. 2-02

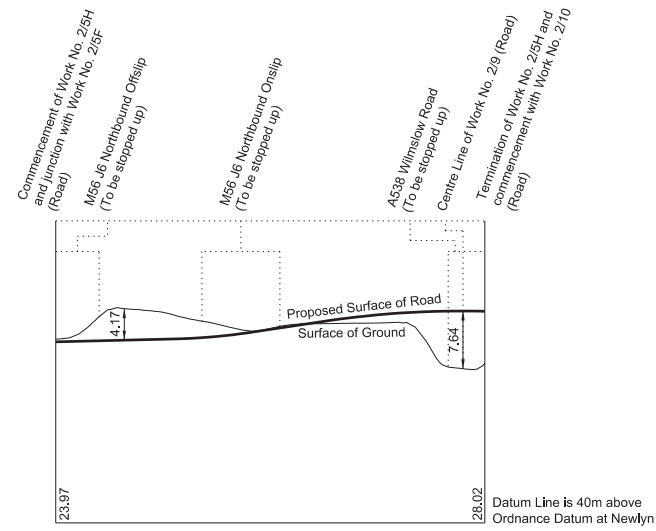




WORK No. 2/5I

FOR PLAN OF WORK SEE REPLACEMENT SHEET No. 2-02

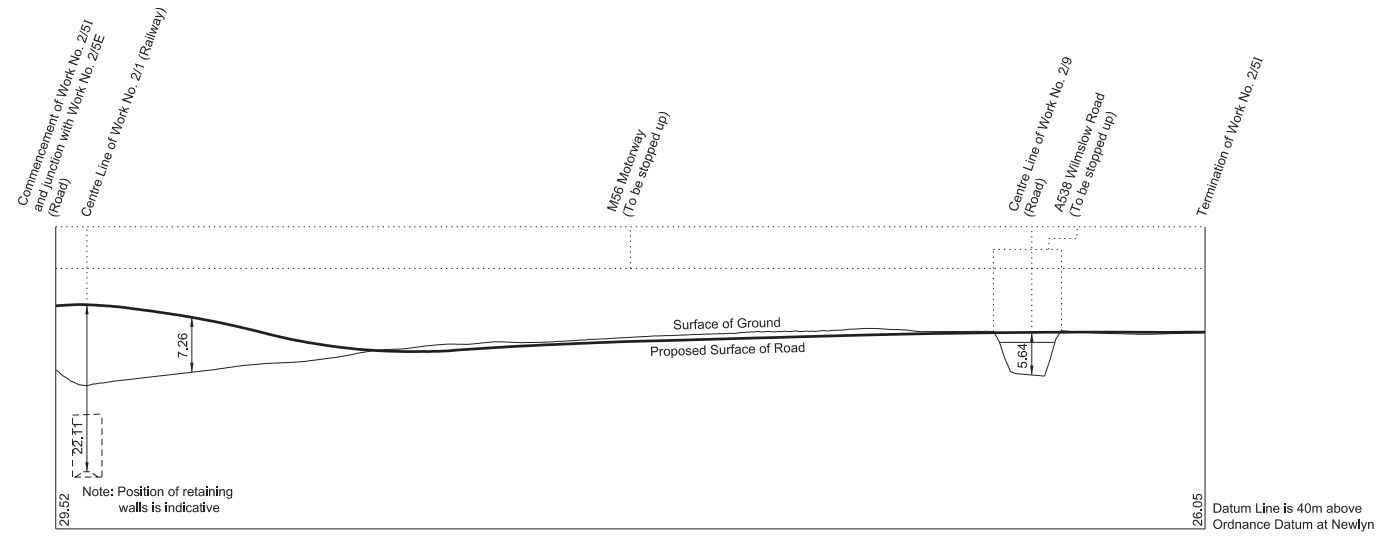

WORK No. 2/5J


FOR PLAN OF WORK SEE REPLACEMENT SHEET No. 2-02

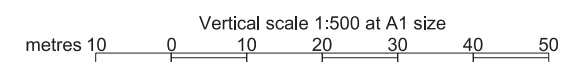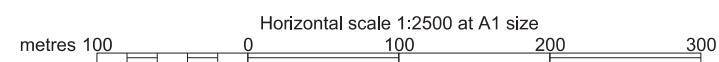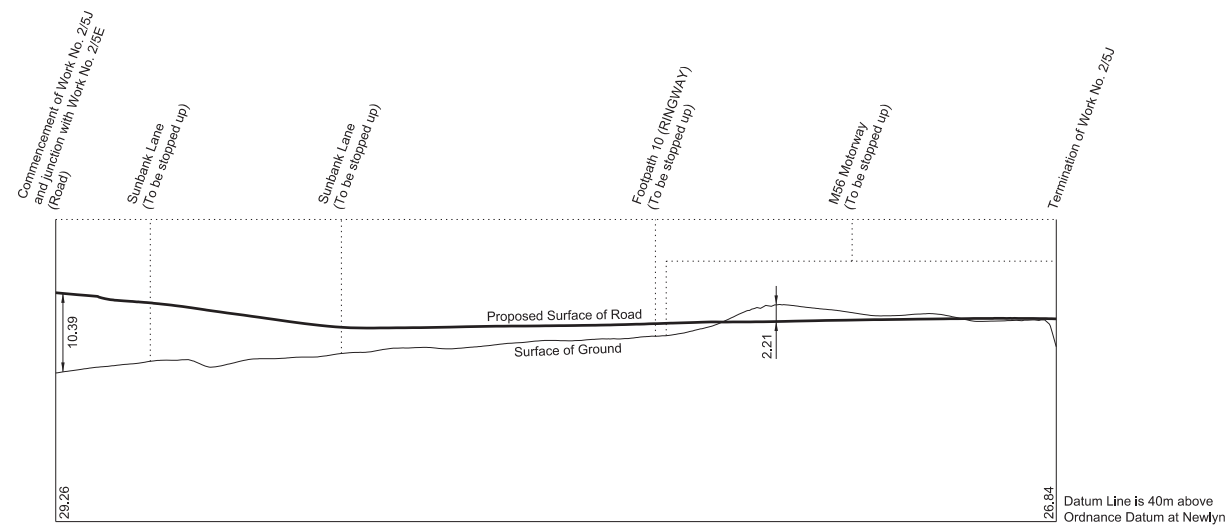

SECTIONS


WORK No. 2/5K FOR PLAN OF WORK

SEE REPLACEMENT SHEET Nos. 2-01, 2-02 and 2-03

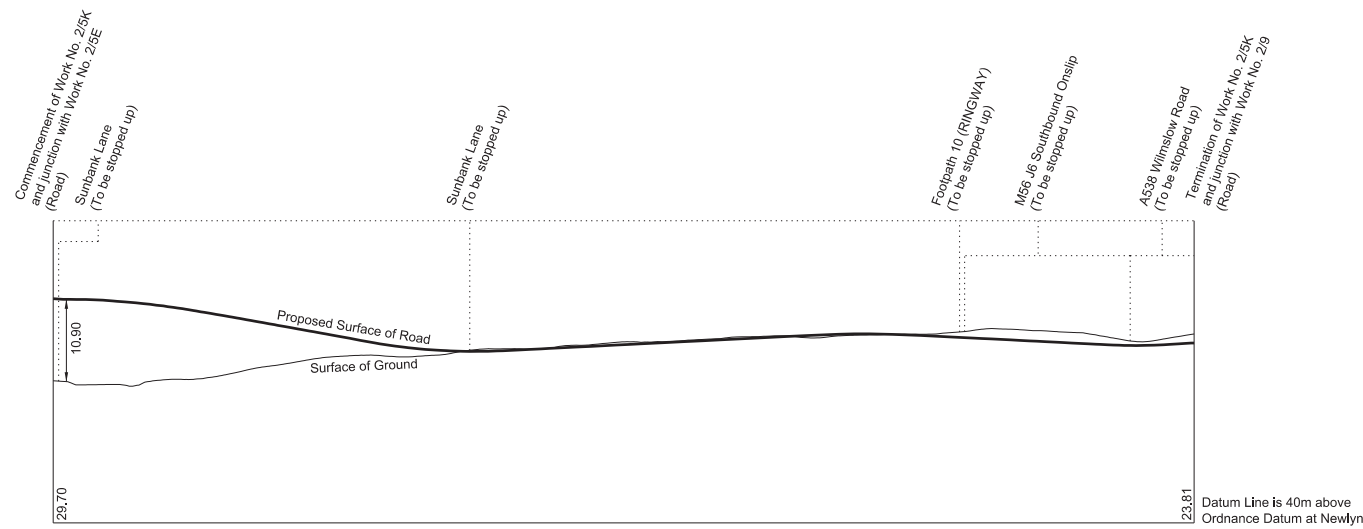


WORK No. 2/6E FOR PLAN OF WORK

SEE REPLACEMENT SHEET No. 2-01

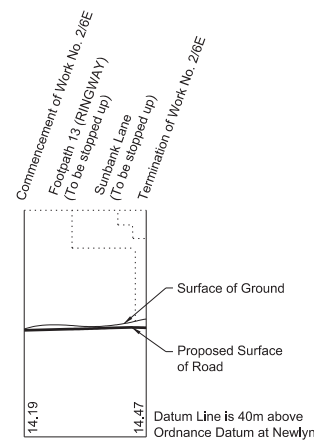


WORK No. 2/6F FOR PLAN OF WORK

SEE REPLACEMENT SHEET No. 2-01

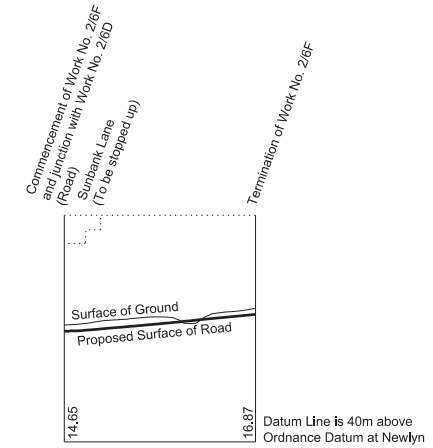


WORK No. 2/6D FOR PLAN OF WORK

SEE REPLACEMENT SHEET No. 2-01

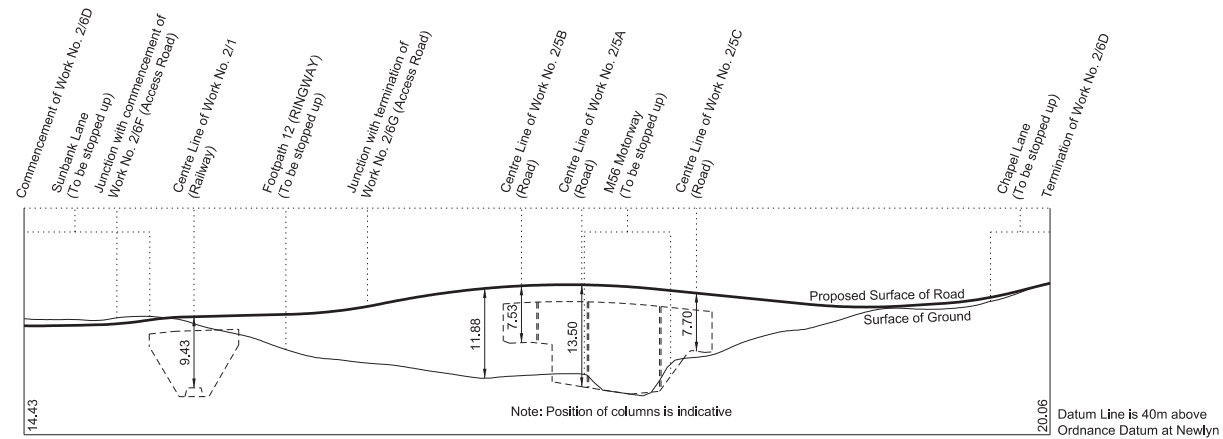




WORK No. 2/6G FOR PLAN OF WORK

SEE REPLACEMENT SHEET No. 2-01

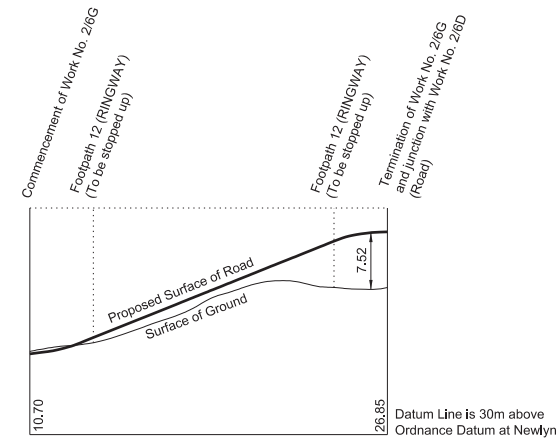

WORK No. 2/6H FOR PLAN OF WORK

SEE REPLACEMENT SHEET No. 2-01

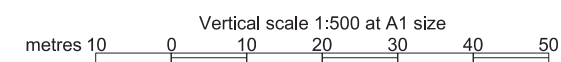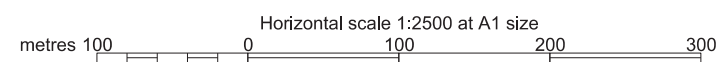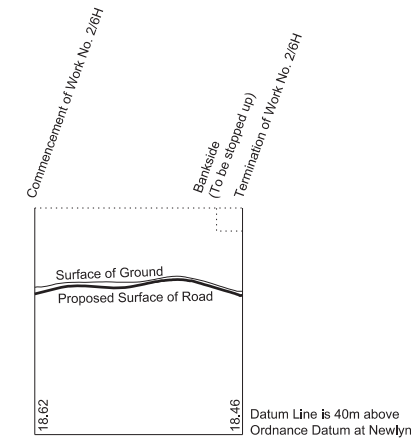

SECTIONS

REPLACEMENT SHEET No. 4-04

IN PARLIAMENT - SESSION 2022-23

HIGH SPEED RAIL
(CREWE – MANCHESTER)


ADDITIONAL PROVISION 2

Works Nos. 2/9, 2/9I (Roads)
Works Nos. 2/9J, 2/9K (Access Roads)
Work No. 2/9L (Temporary Road)


AP2 AMENDMENTS TO THIS SHEET
ARE AS FOLLOWS :-

Works Nos. 2/9I, 2/9J, 2/9K and 2/9L added
Works Nos. 2/9A, 2/9B, 2/9C and 2/9F removed


WORK No. 2/9
FOR PLAN OF WORK SEE REPLACEMENT SHEET Nos. 2-02 and 2-03

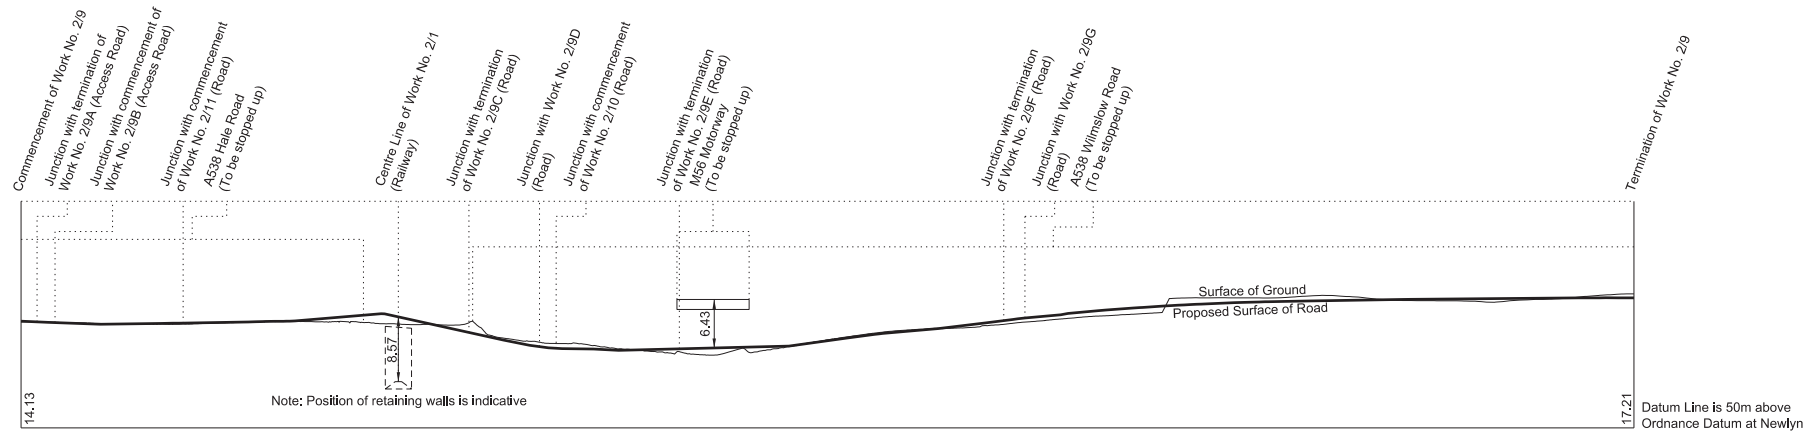


WORK No. 2/9I
FOR PLAN OF WORK SEE REPLACEMENT SHEET No. 2-03

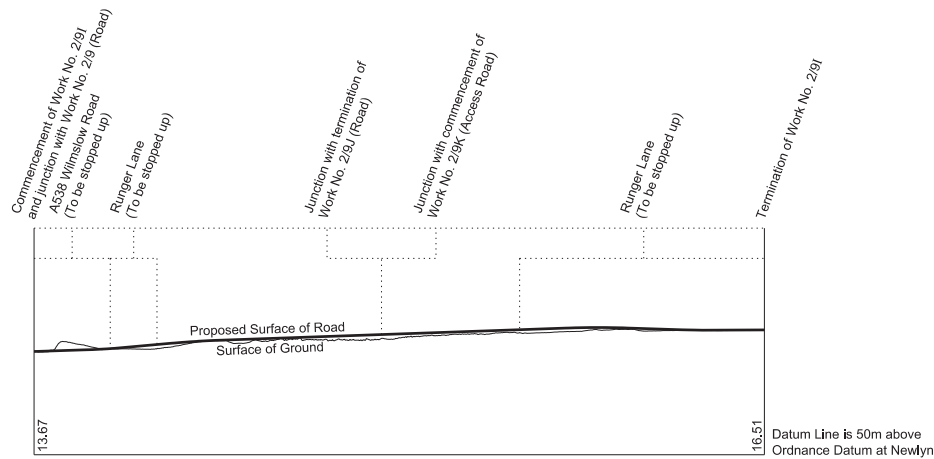




WORK No. 2/9J
FOR PLAN OF WORK SEE REPLACEMENT SHEET No. 2-03

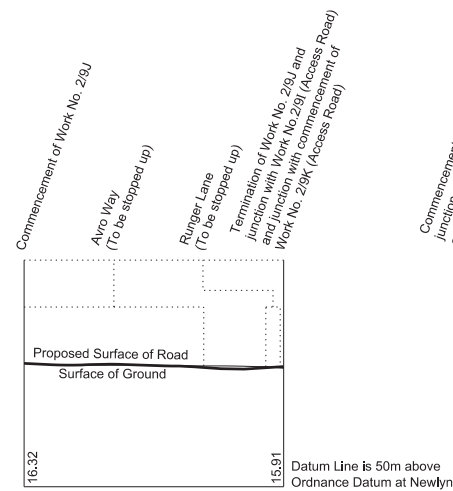

WORK No. 2/9K
FOR PLAN OF WORK SEE REPLACEMENT SHEET No. 2-03

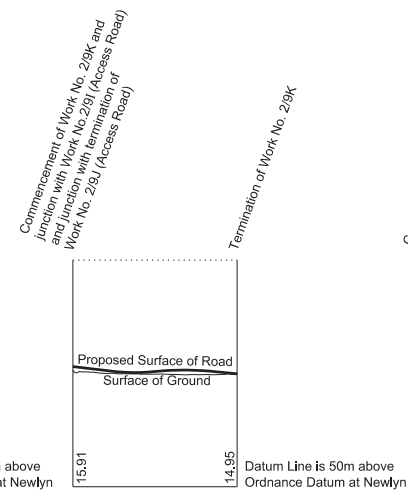

WORK No. 2/9L
FOR PLAN OF WORK SEE REPLACEMENT SHEET Nos. 2-02 and 2-03

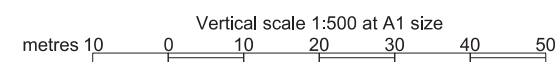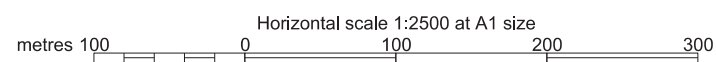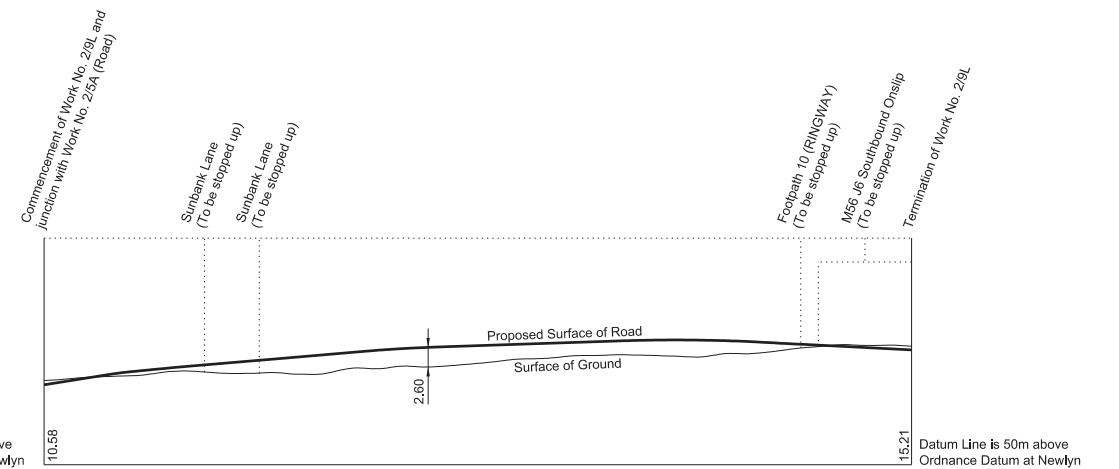


SECTIONS


REPLACEMENT SHEET No. 4-05
 IN PARLIAMENT - SESSION 2022-23
 HIGH SPEED RAIL
 (CREWE - MANCHESTER)
 ADDITIONAL PROVISION 2
 Works Nos. 2/9H, 2/9M (Temporary Roads)
 Work No. 2/18 (Road)

AP2 AMENDMENTS TO THIS SHEET
 ARE AS FOLLOWS :-
 Work No. 2/9M added
 Works Nos. 2/9H and 2/18 amended
 Works Nos. 2/9D, 2/9E and 2/9G removed




WORK No. 2/9H
 FOR PLAN OF WORK SEE REPLACEMENT SHEET Nos. 2-01 and 2-02

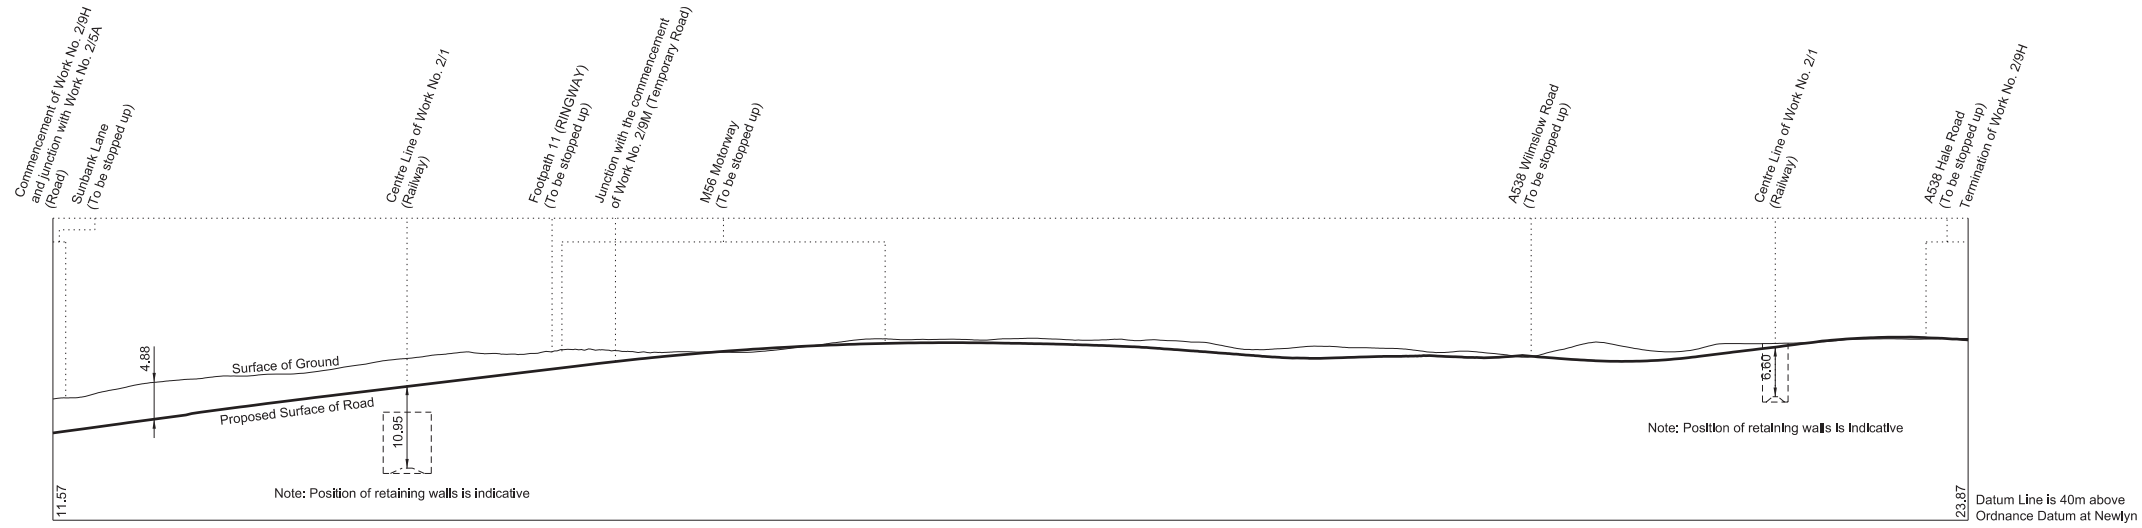

WORK No. 2/9M
 FOR PLAN OF WORK SEE REPLACEMENT SHEET No. 2-02

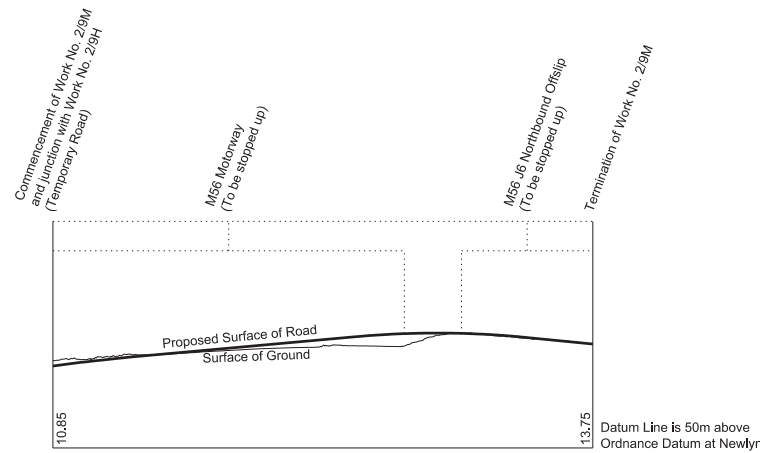


WORK No. 2/18
 FOR PLAN OF WORK SEE REPLACEMENT SHEET Nos. 2-04 and 2-05

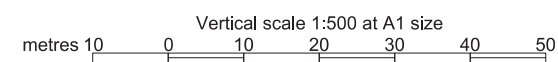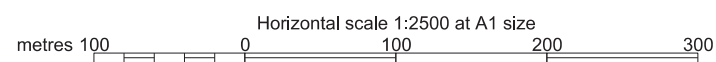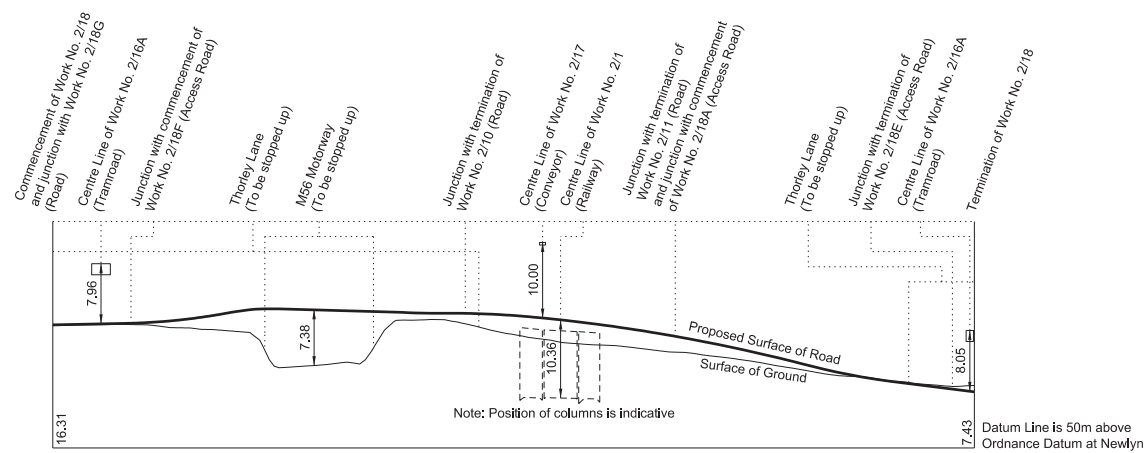

SECTIONS


WORK No. 2/18D

FOR PLAN OF WORK SEE REPLACEMENT SHEET No. 2-04

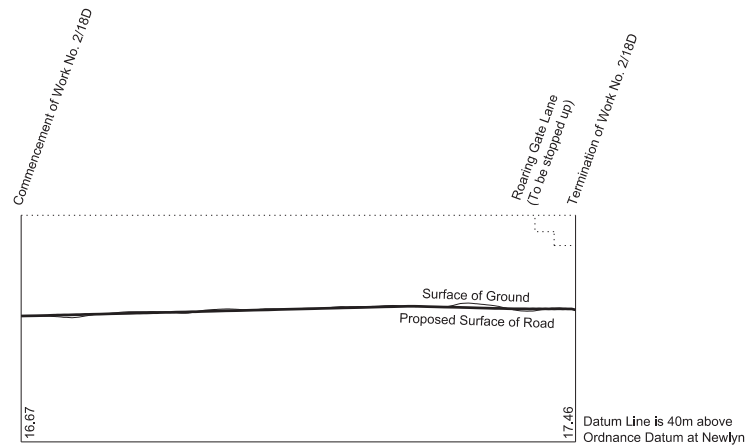


WORK No. 2/18E

FOR PLAN OF WORK SEE REPLACEMENT SHEET No. 2-04

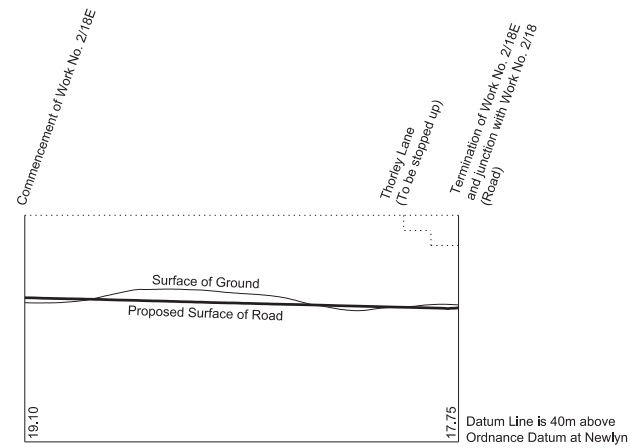




WORK No. 2/18F

FOR PLAN OF WORK SEE REPLACEMENT SHEET Nos. 2-04 and 2-05

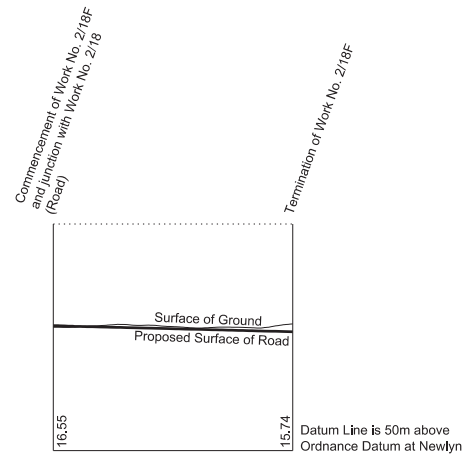


WORK No. 2/18G

FOR PLAN OF WORK SEE REPLACEMENT SHEET Nos. 2-04 and 2-05

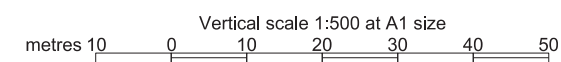
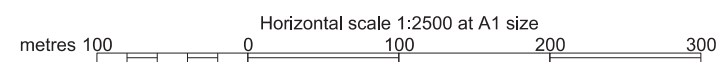
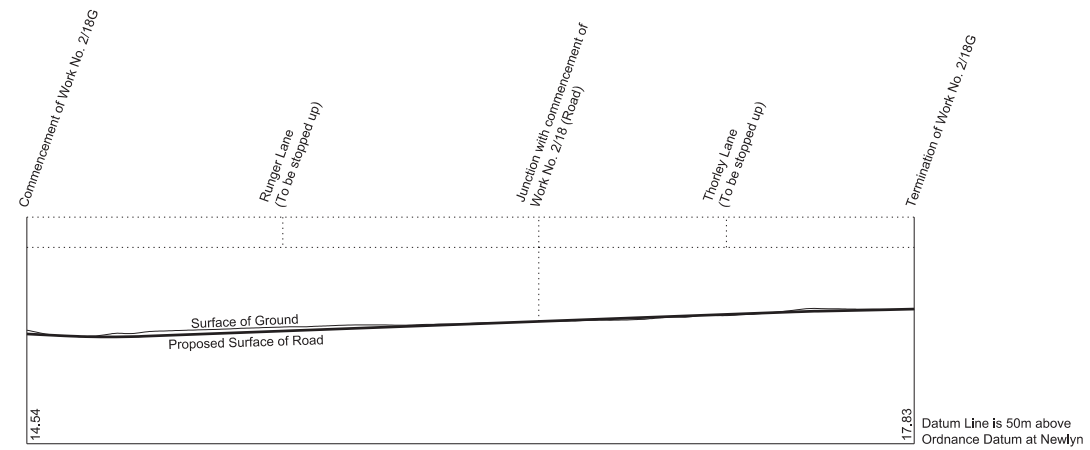


SECTIONS

WORK No. 2/10
 FOR PLAN OF WORK SEE REPLACEMENT SHEET Nos. 2-02 and 2-04

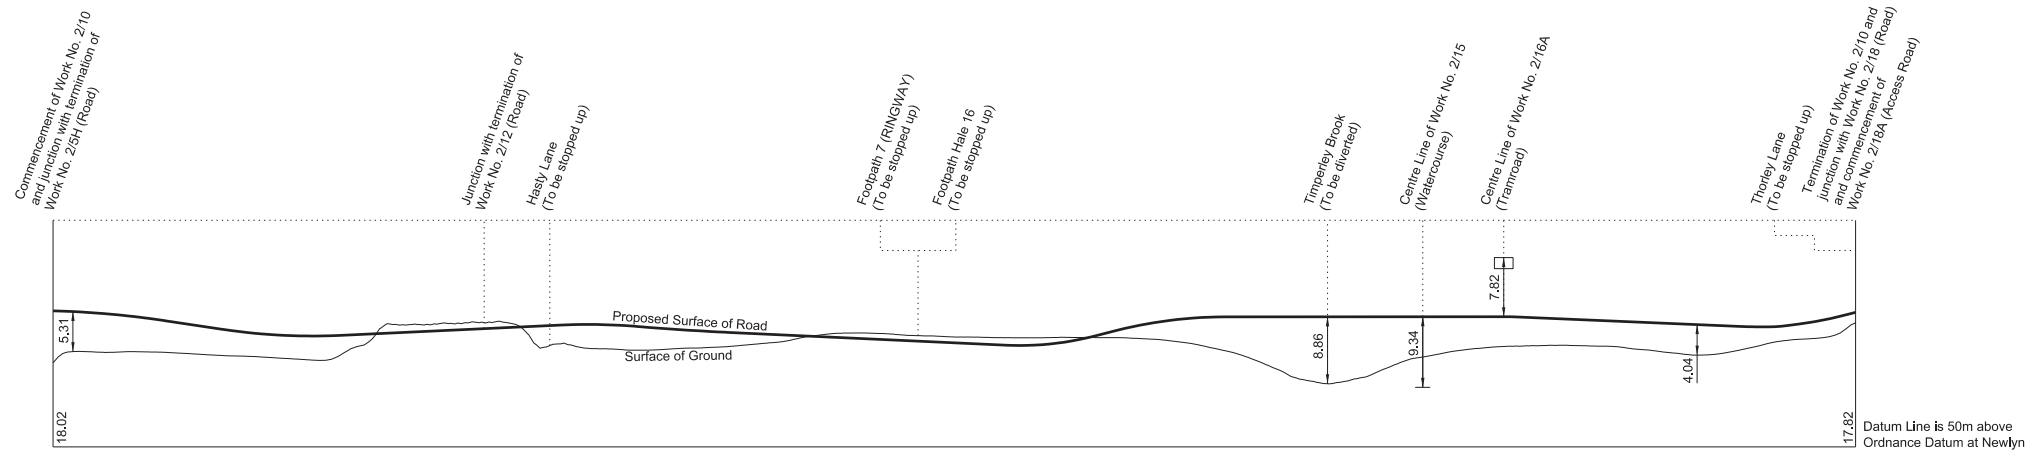


WORK No. 2/11
 FOR PLAN OF WORK SEE REPLACEMENT SHEET Nos. 2-02 and 2-04

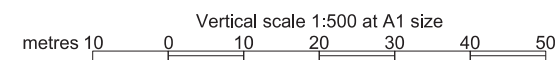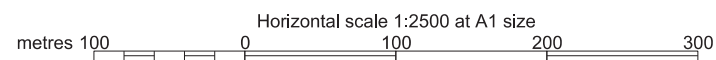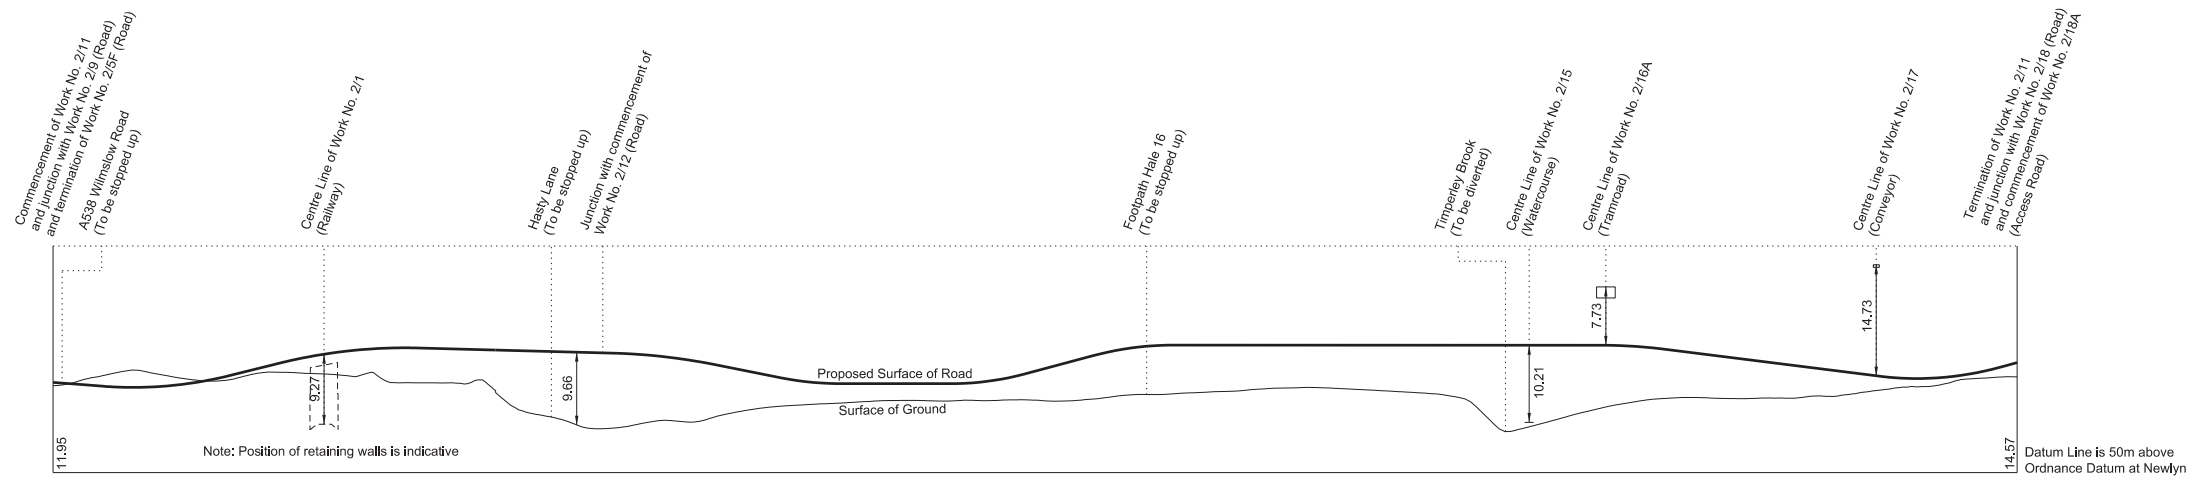


SECTIONS


WORK No. 2/11A
 FOR PLAN OF WORK SEE REPLACEMENT SHEET No. 2-02

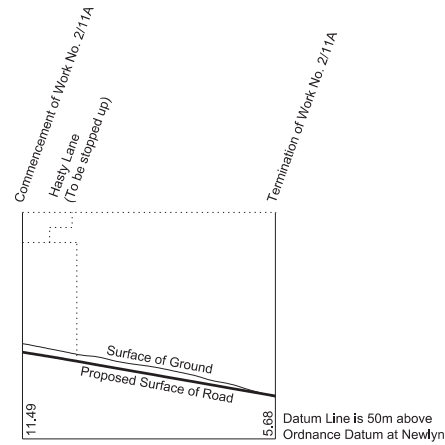




WORK No. 2/14A
 FOR PLAN OF WORK SEE REPLACEMENT SHEET No. 2-04

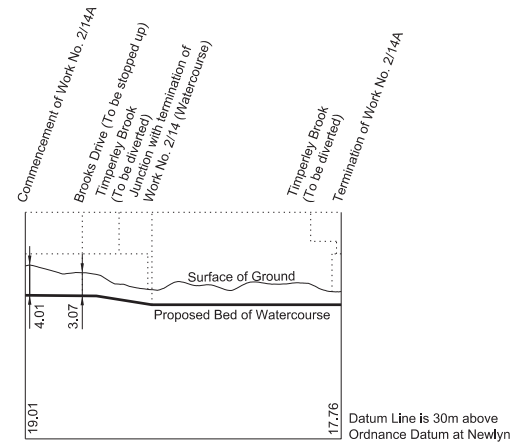

WORK No. 2/14B
 FOR PLAN OF WORK SEE ADDITIONAL SHEET No. 2-04A

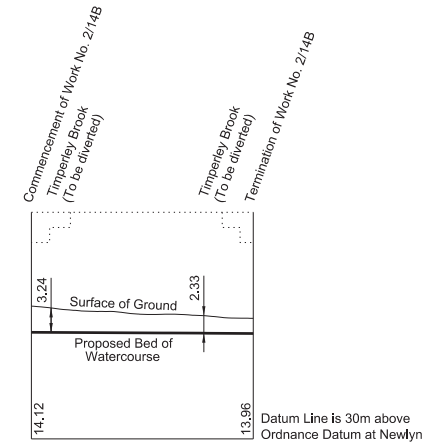

WORK No. 2/16A
 FOR PLAN OF WORK SEE REPLACEMENT SHEET Nos. 2-04 and 2-05

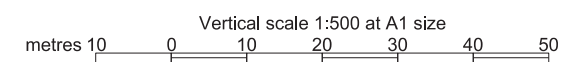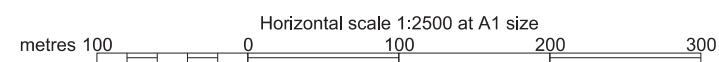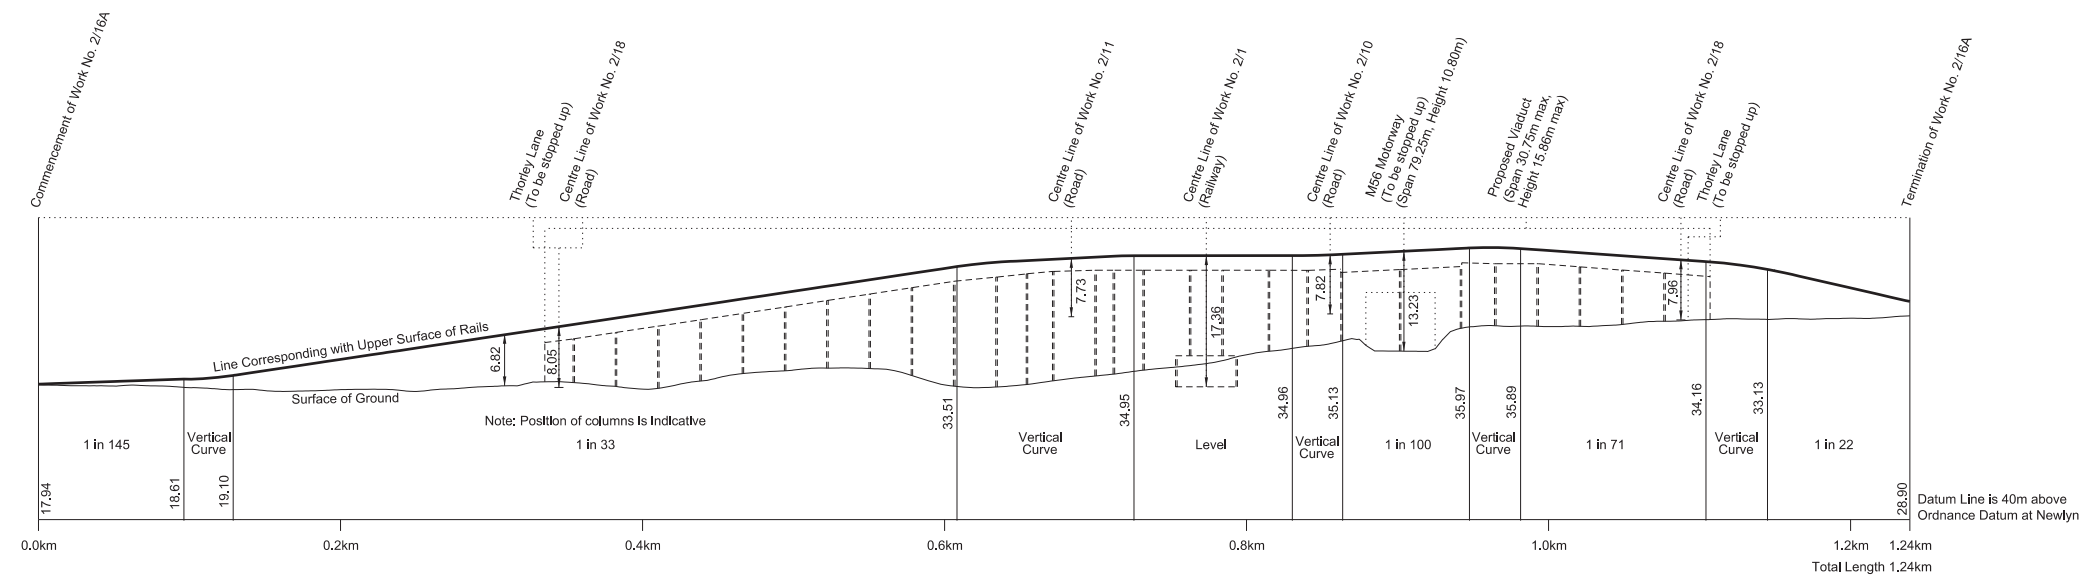

SECTIONS

FOR PLAN OF WORK SEE REPLACEMENT SHEET Nos. 2-07 and 2-08

REPLACEMENT SHEET No. 4-08

IN PARLIAMENT - SESSION 2022-23





HIGH SPEED RAIL
(CREWE – MANCHESTER)

ADDITIONAL PROVISION 2

Work No. 2/1A (Railway)

AP2 AMENDMENTS TO THIS SHEET
ARE AS FOLLOWS :-

Work No. 2/1A amended

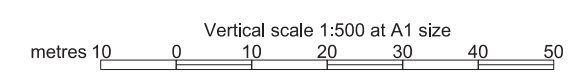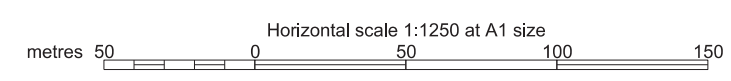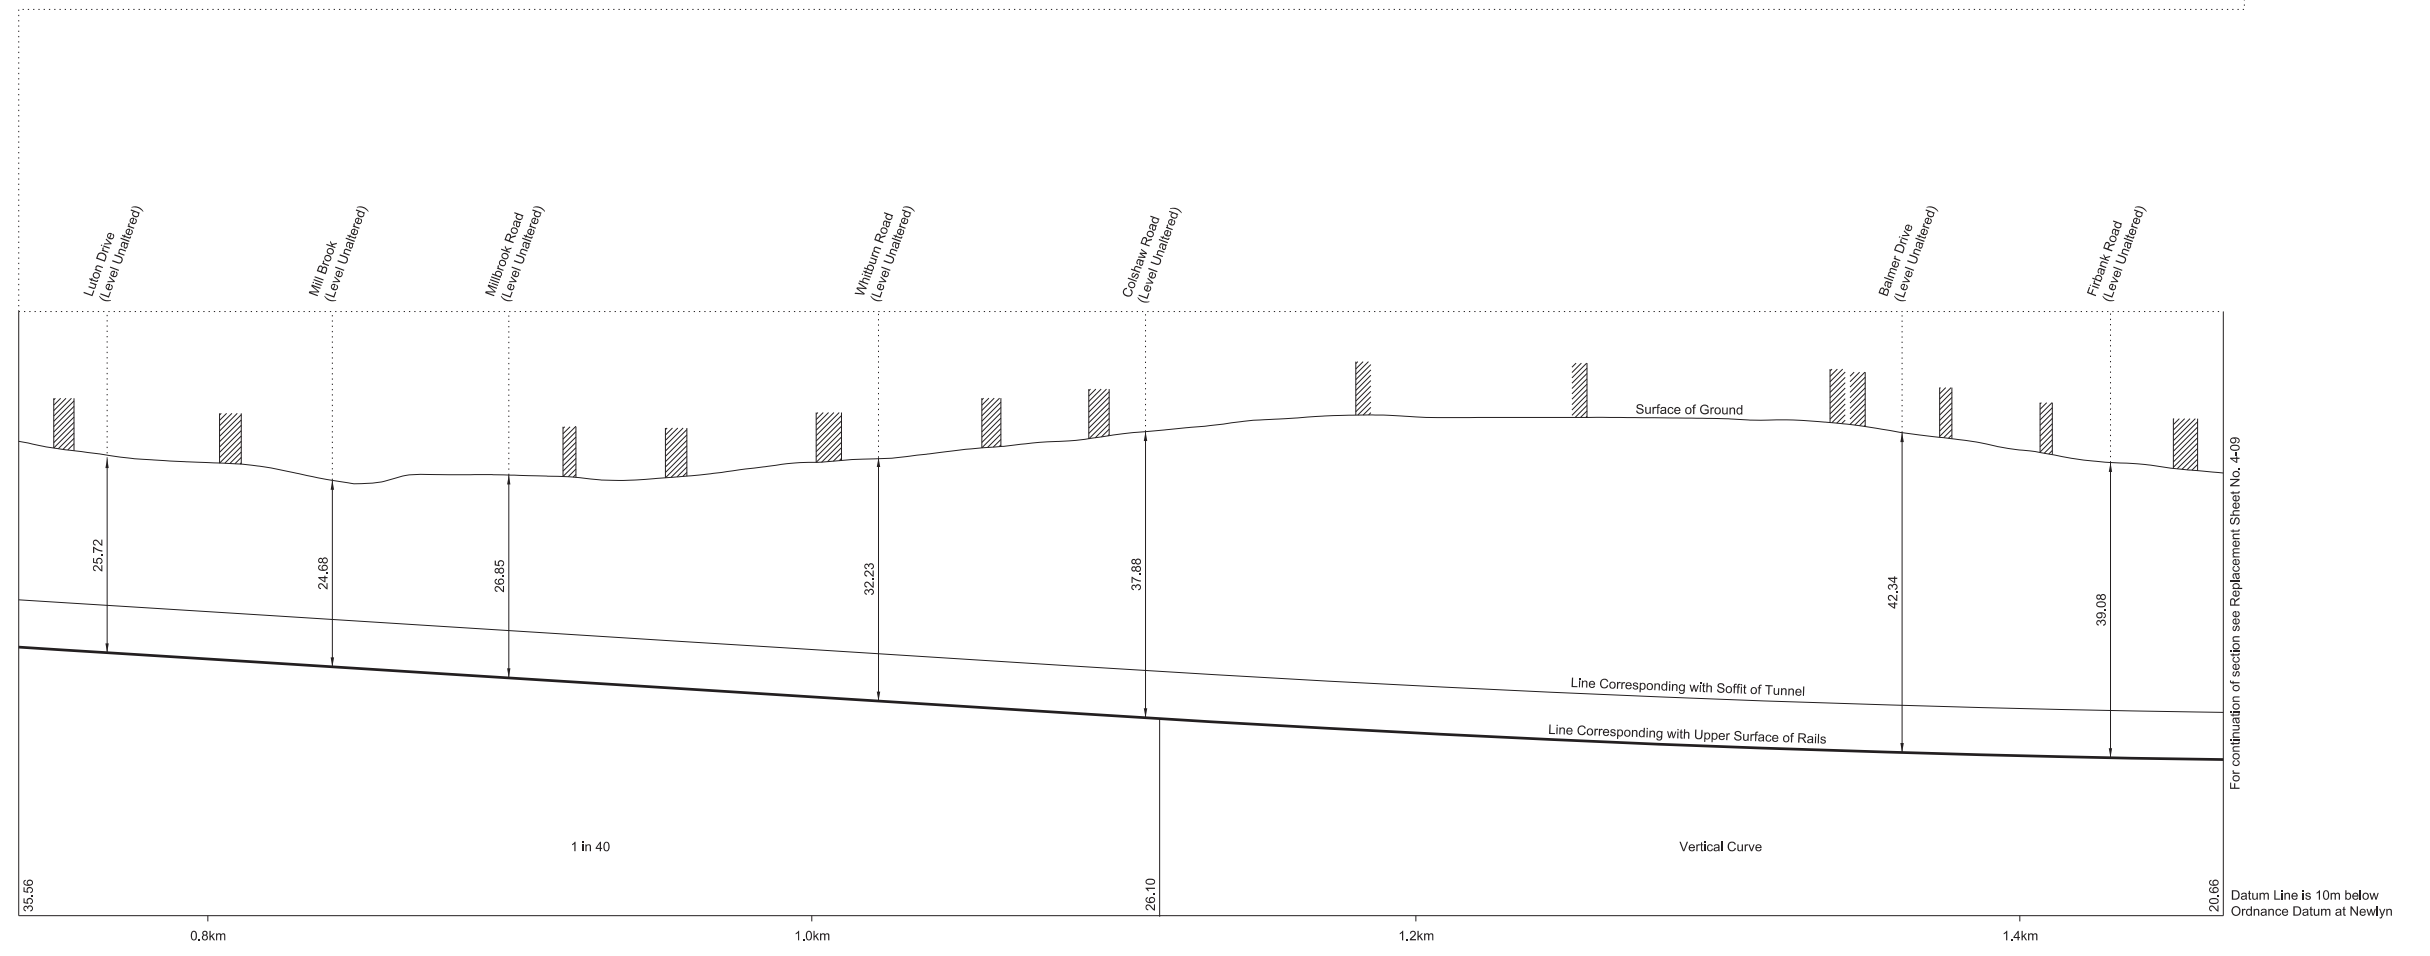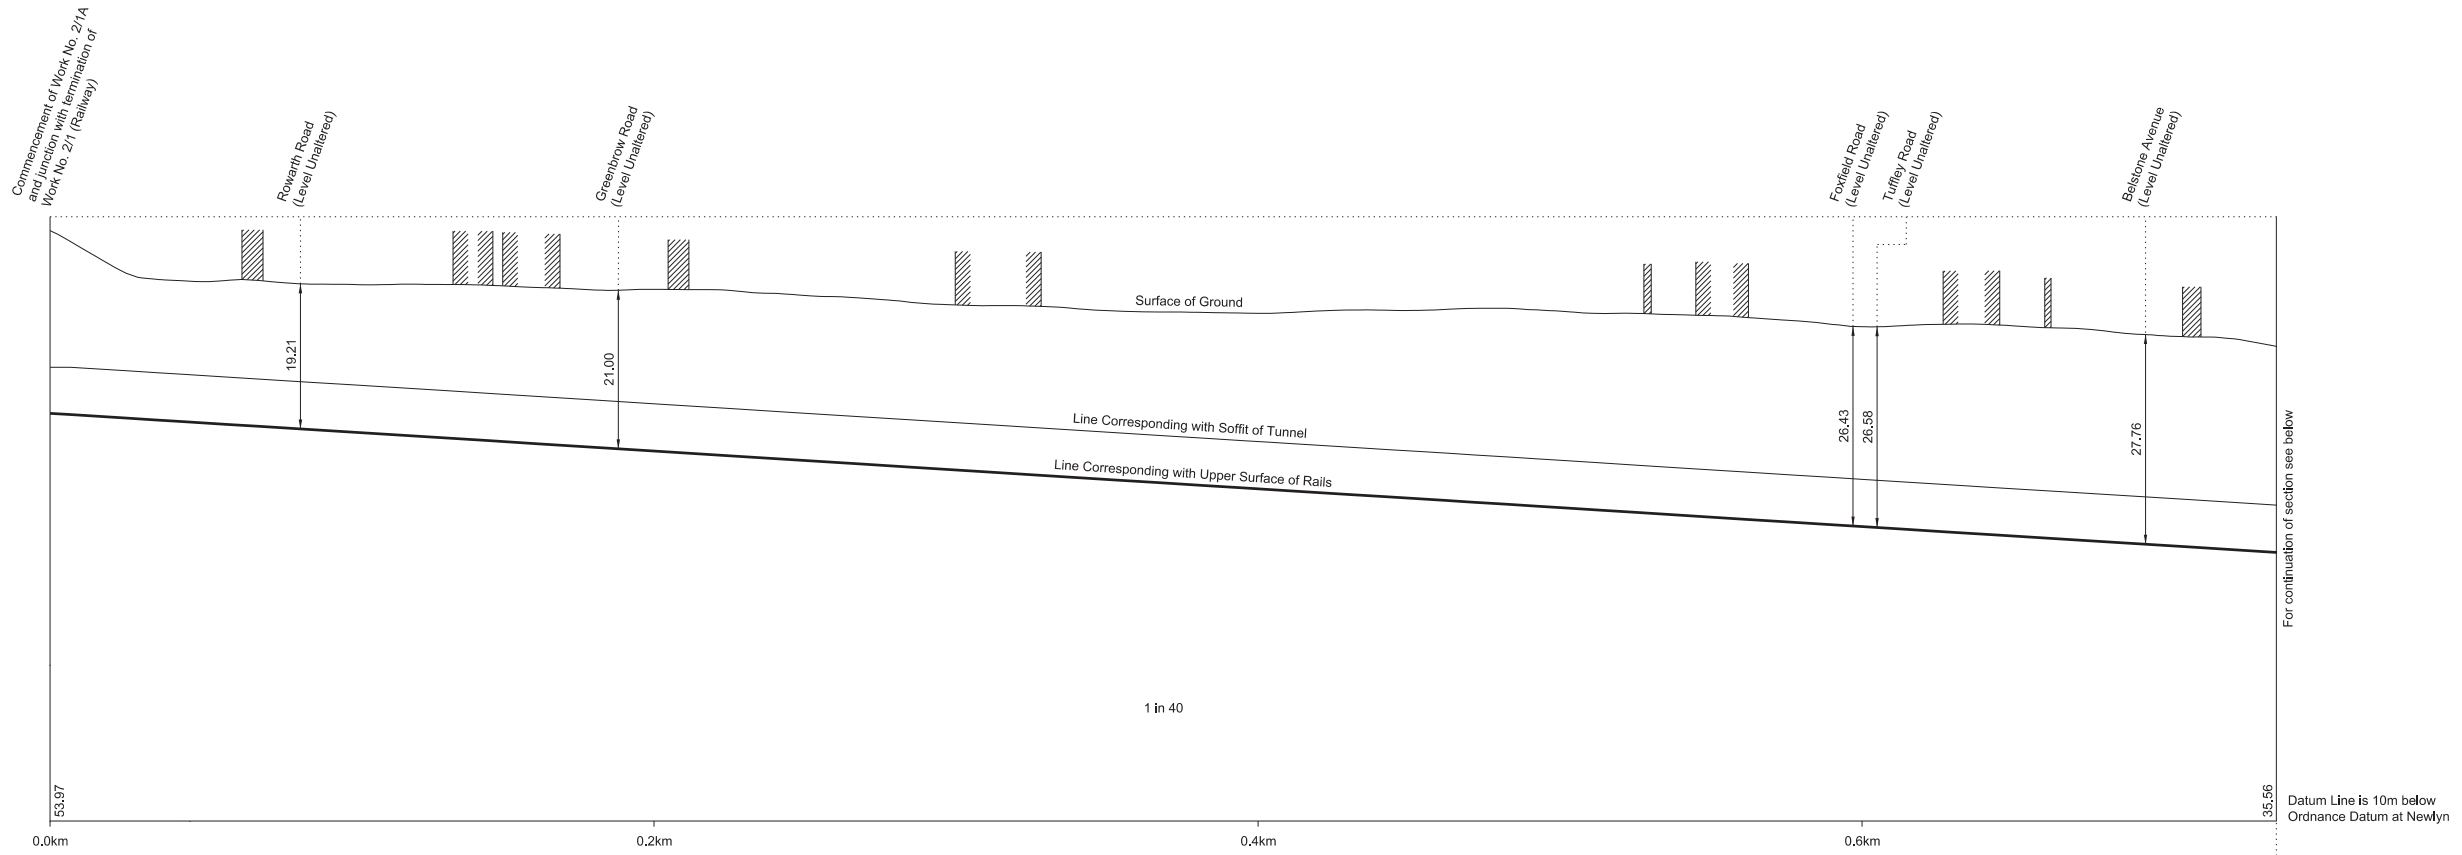

SECTIONS

FOR PLAN OF WORK SEE REPLACEMENT SHEET Nos. 2-08 and 2-09

REPLACEMENT SHEET No. 4-09

IN PARLIAMENT - SESSION 2022-23





HIGH SPEED RAIL
(CREWE – MANCHESTER)

ADDITIONAL PROVISION 2

Work No. 2/1A (Railway)

AP2 AMENDMENTS TO THIS SHEET
ARE AS FOLLOWS :-

Work No. 2/1A amended

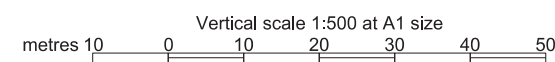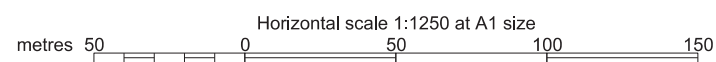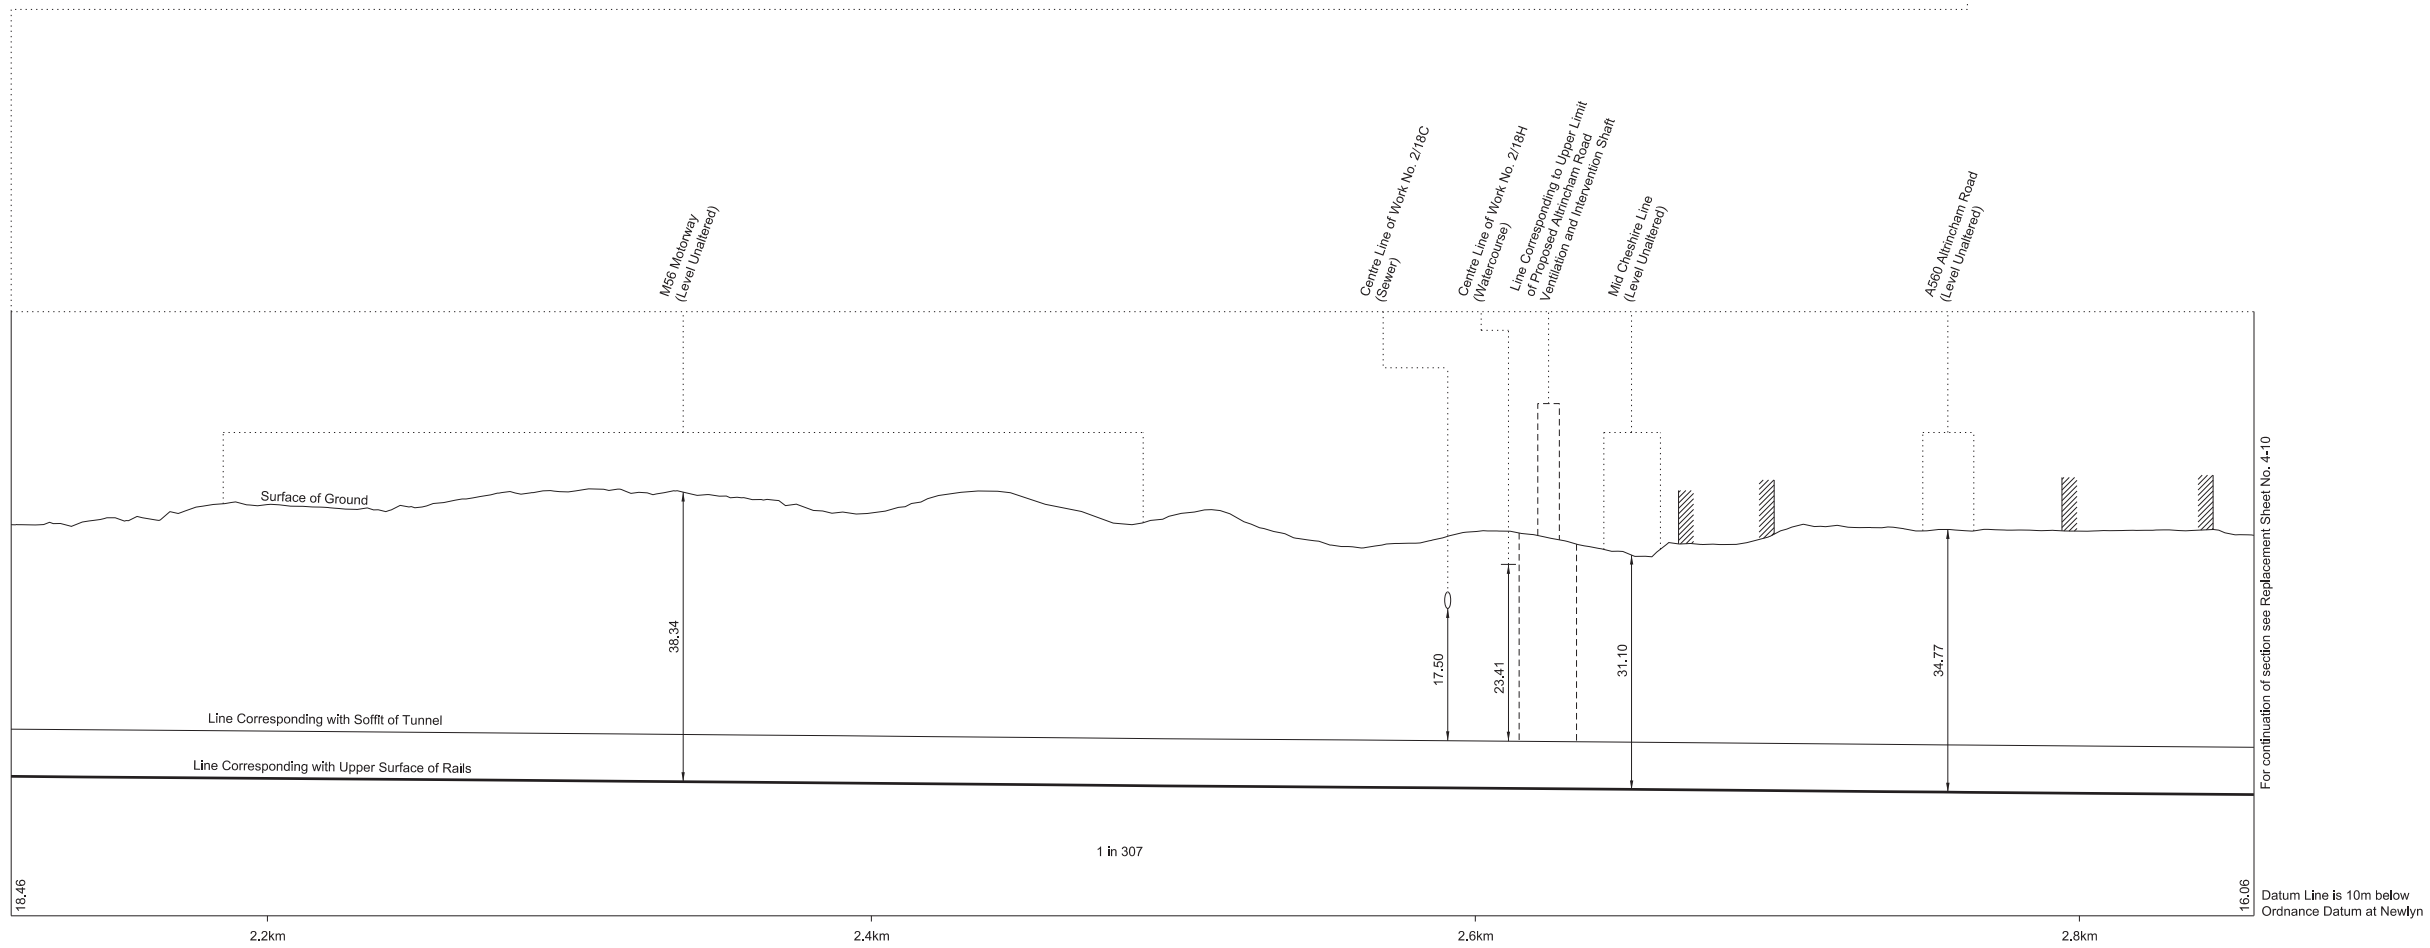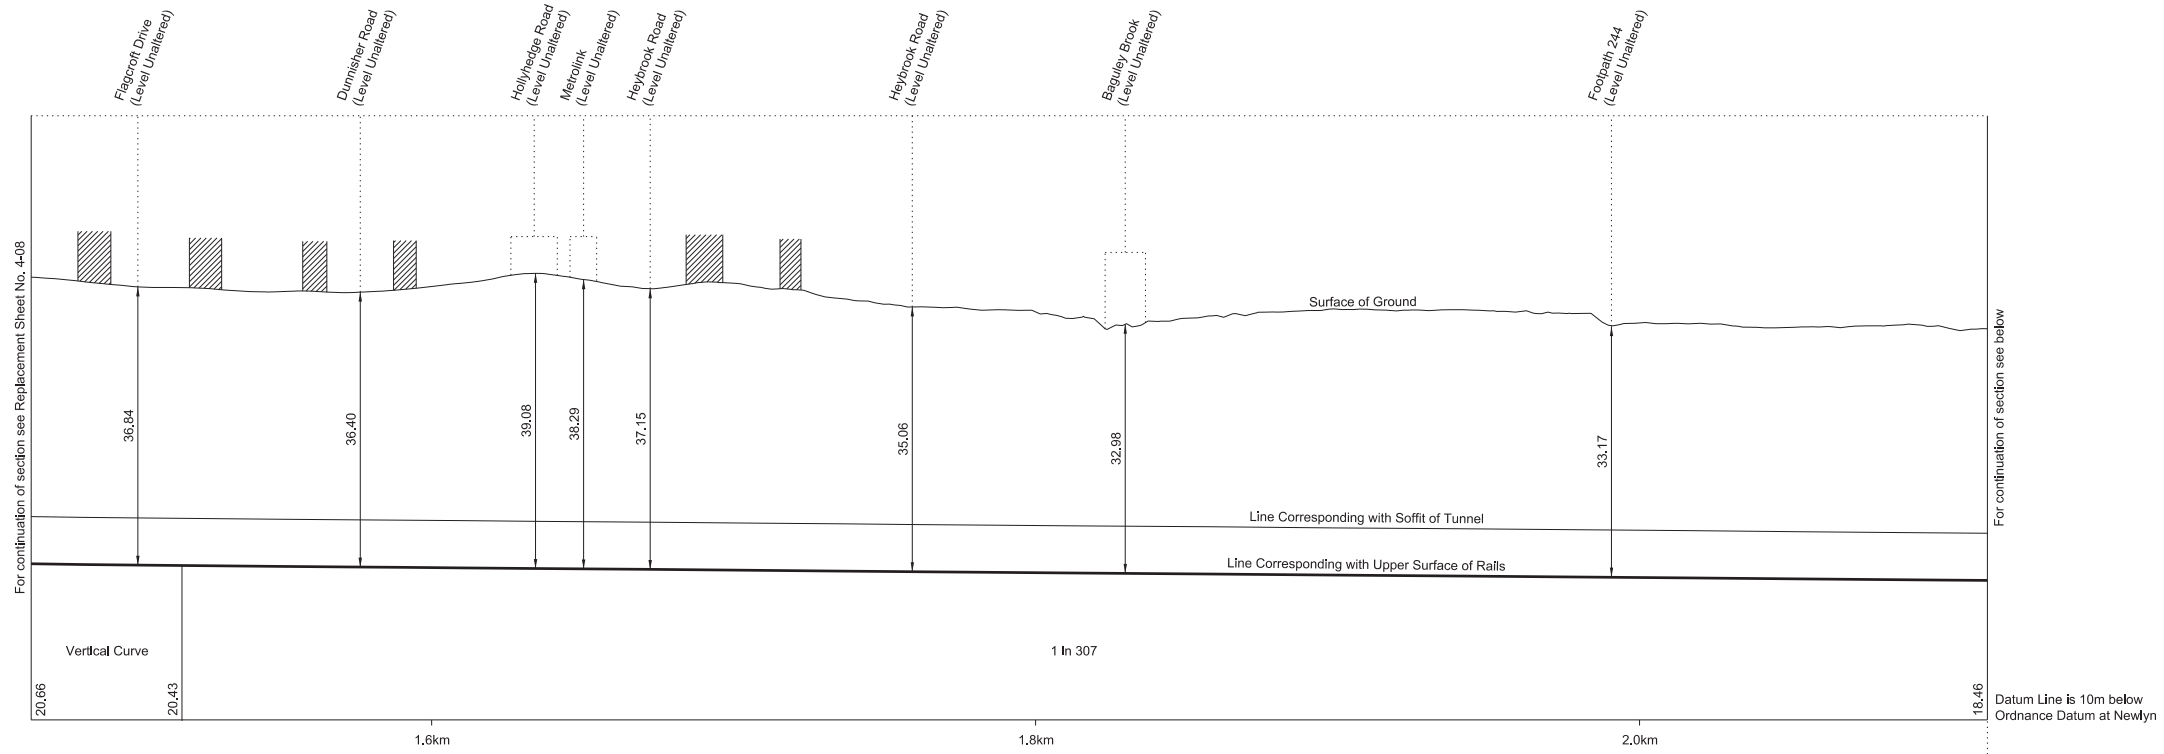

SECTIONS

FOR PLAN OF WORK SEE REPLACEMENT SHEET No. 2-10

REPLACEMENT SHEET No. 4-10

IN PARLIAMENT - SESSION 2022-23





HIGH SPEED RAIL
(CREWE - MANCHESTER)

ADDITIONAL PROVISION 2

Work No. 2/1A (Railway)

AP2 AMENDMENTS TO THIS SHEET
ARE AS FOLLOWS :-

Work No. 2/1A amended

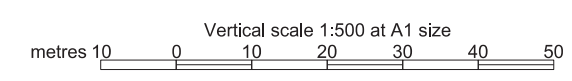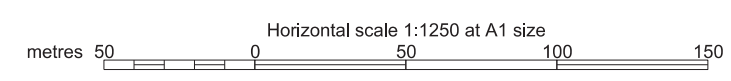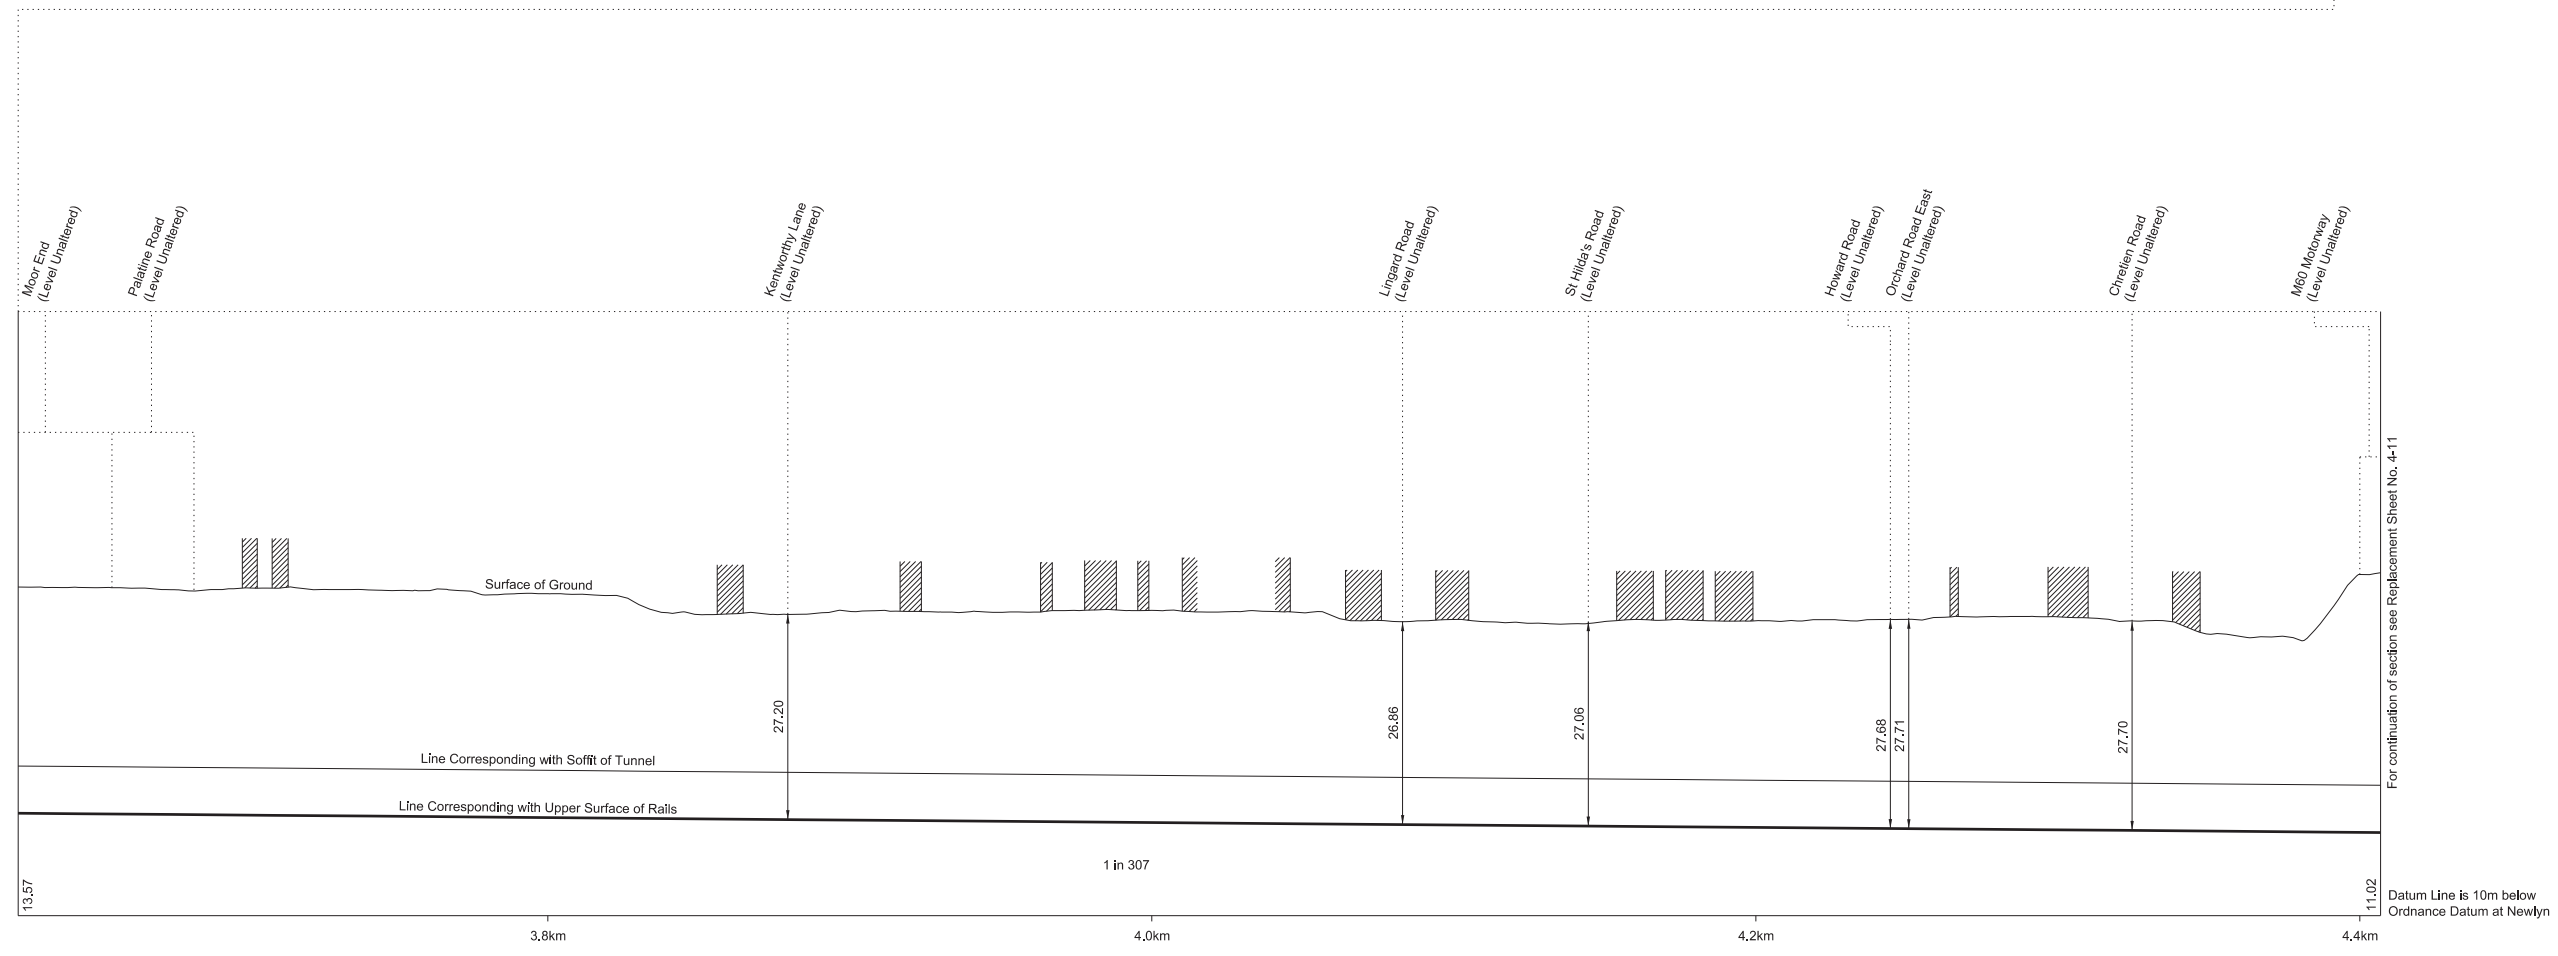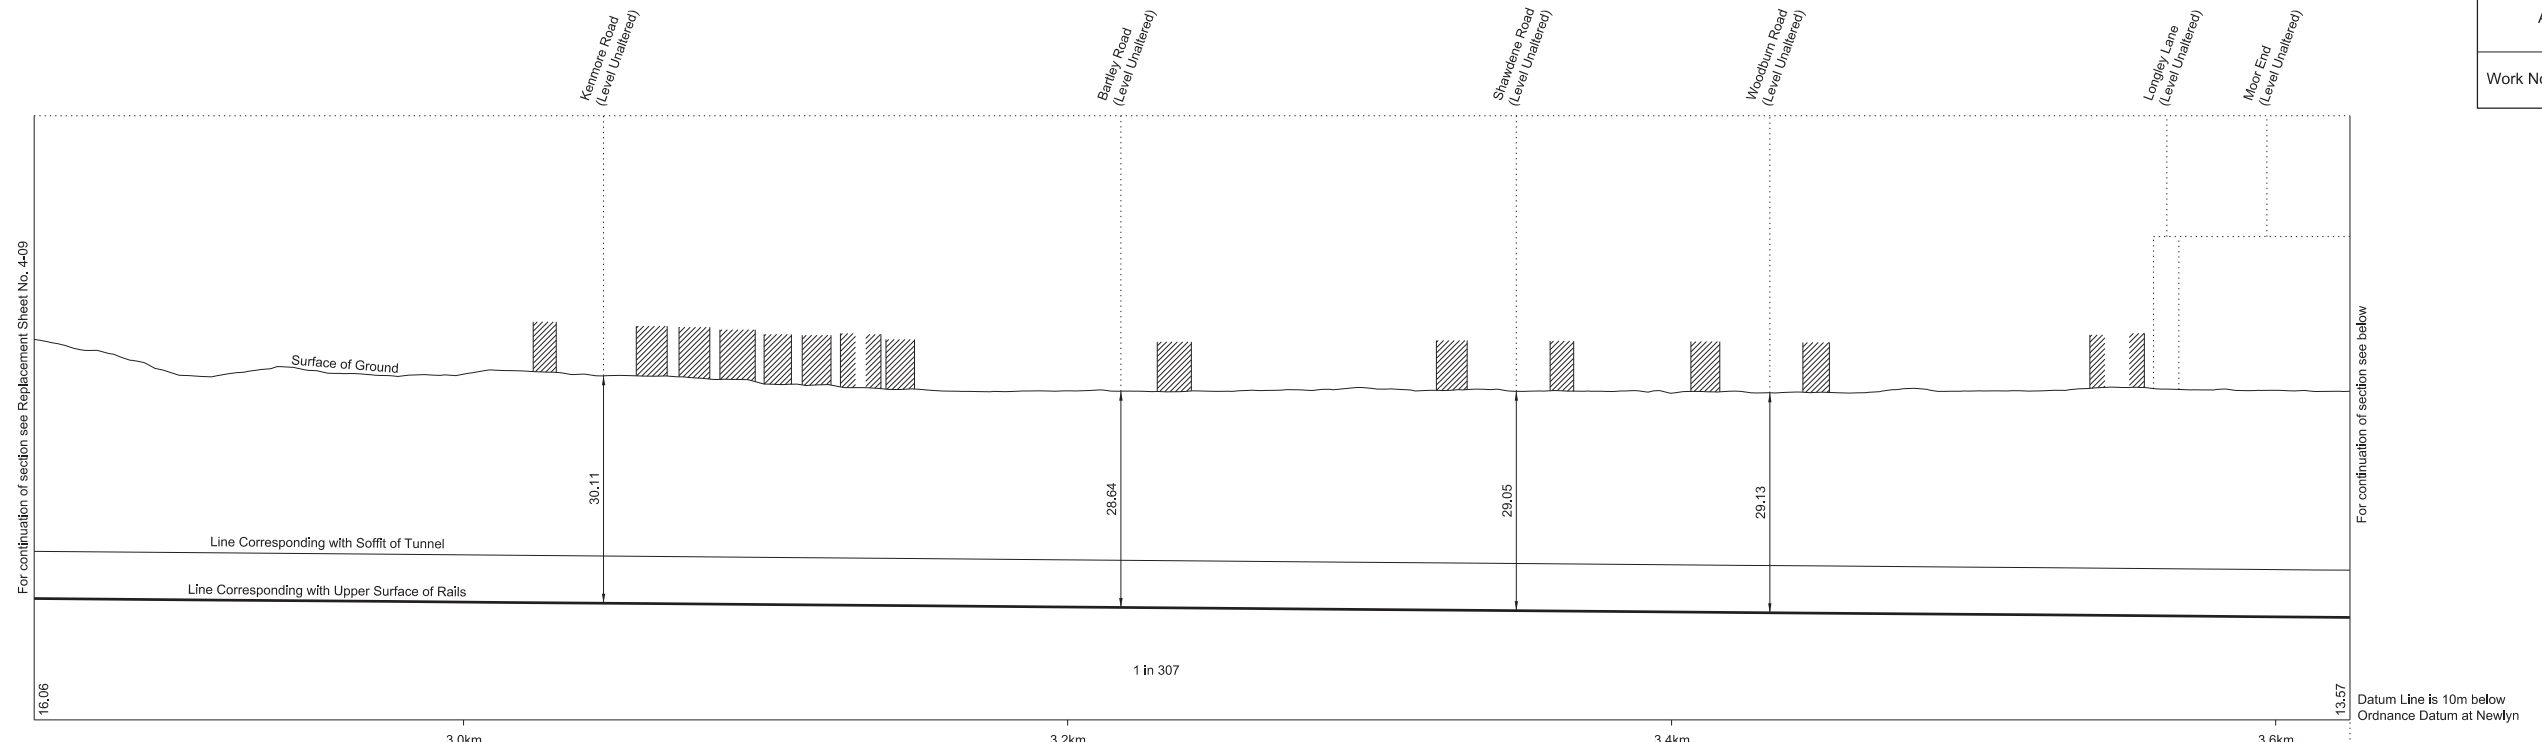

Drawing No. 2PT27-MWJ-HY-DSE-M000-400010 RevAP02

SECTIONS

FOR PLAN OF WORK SEE REPLACEMENT SHEET Nos. 2-11 and 2-12

REPLACEMENT SHEET No. 4-11

IN PARLIAMENT - SESSION 2022-23





HIGH SPEED RAIL
(CREWE – MANCHESTER)

ADDITIONAL PROVISION 2

Work No. 2/1A (Railway)

AP2 AMENDMENTS TO THIS SHEET
ARE AS FOLLOWS :-

Work No. 2/1A amended

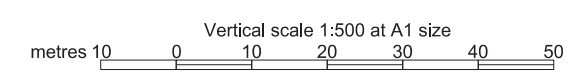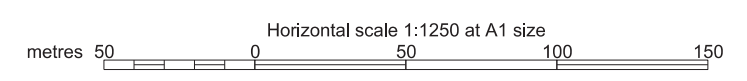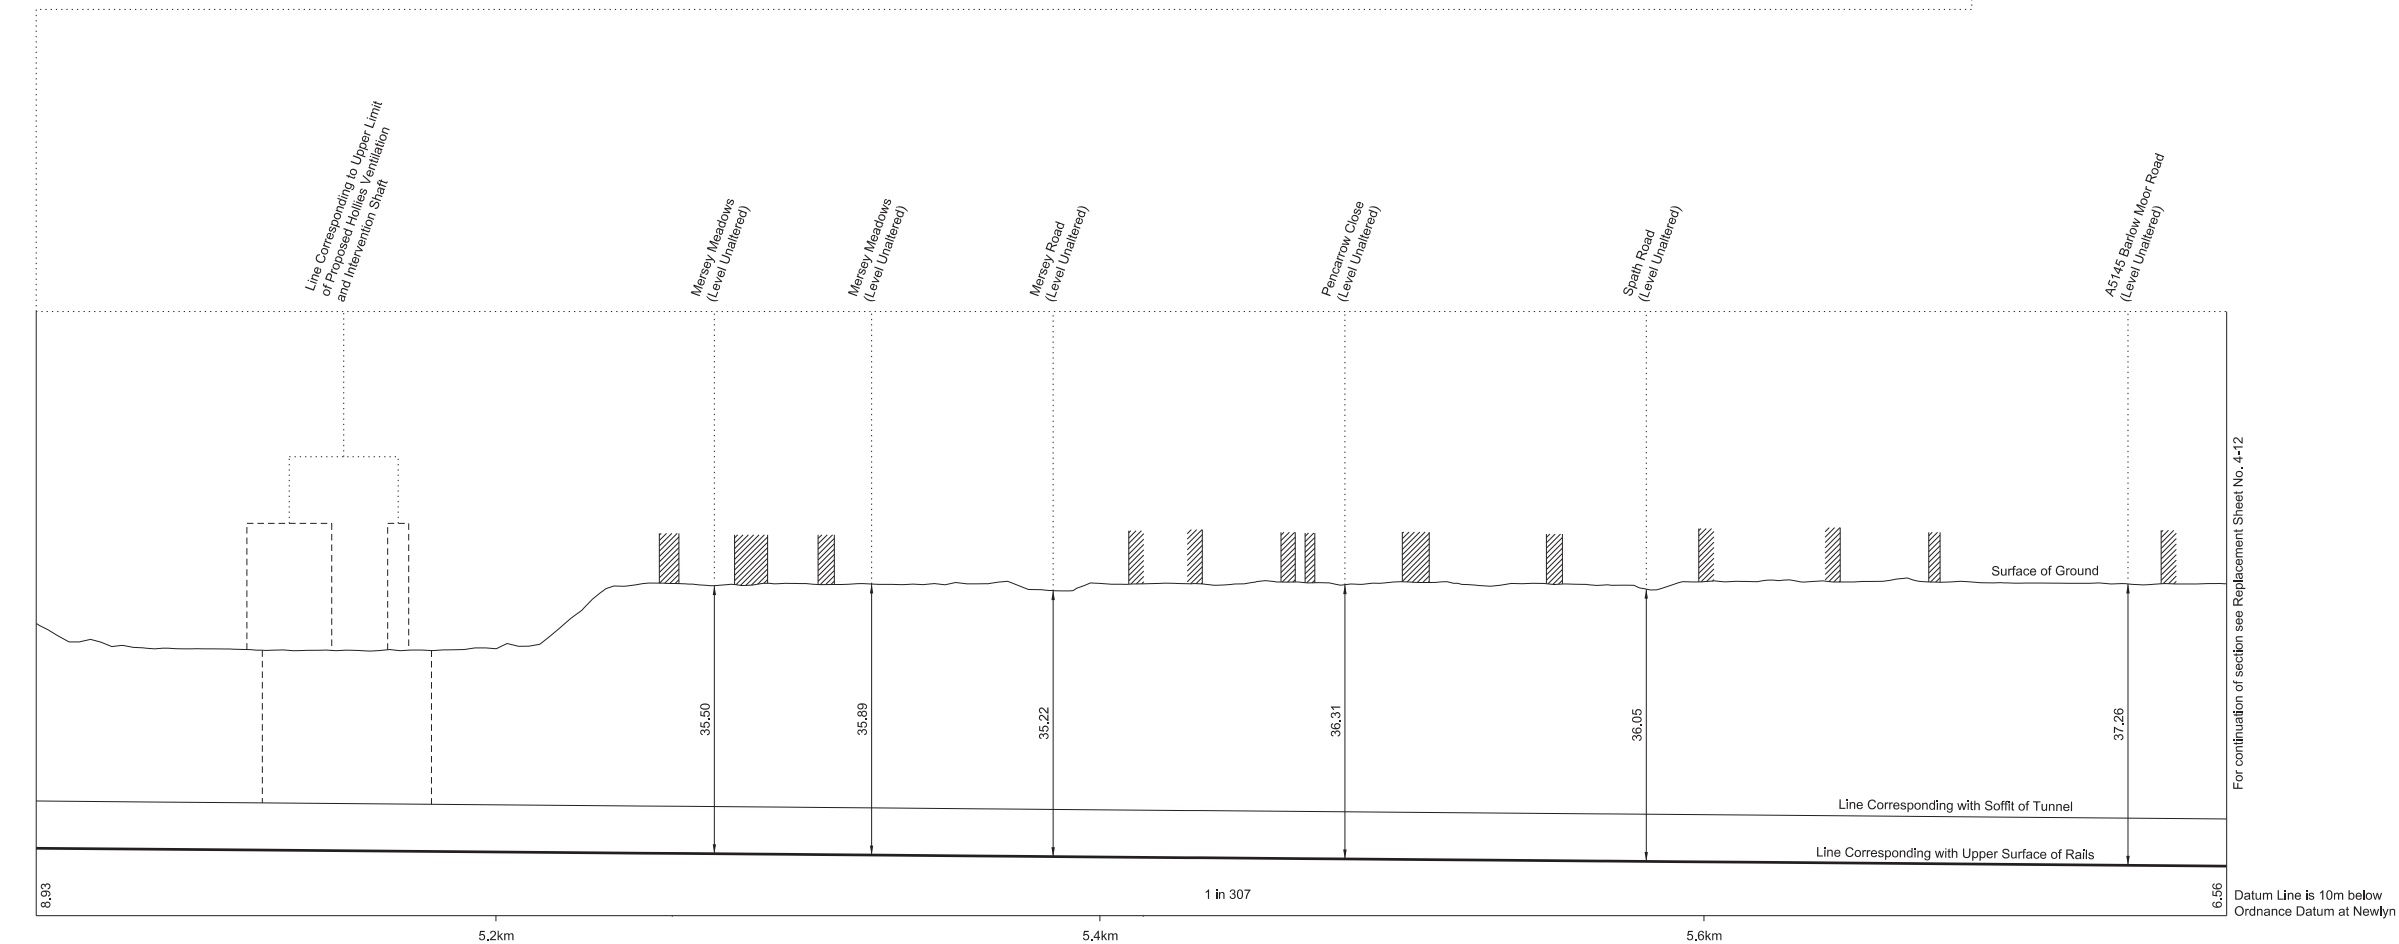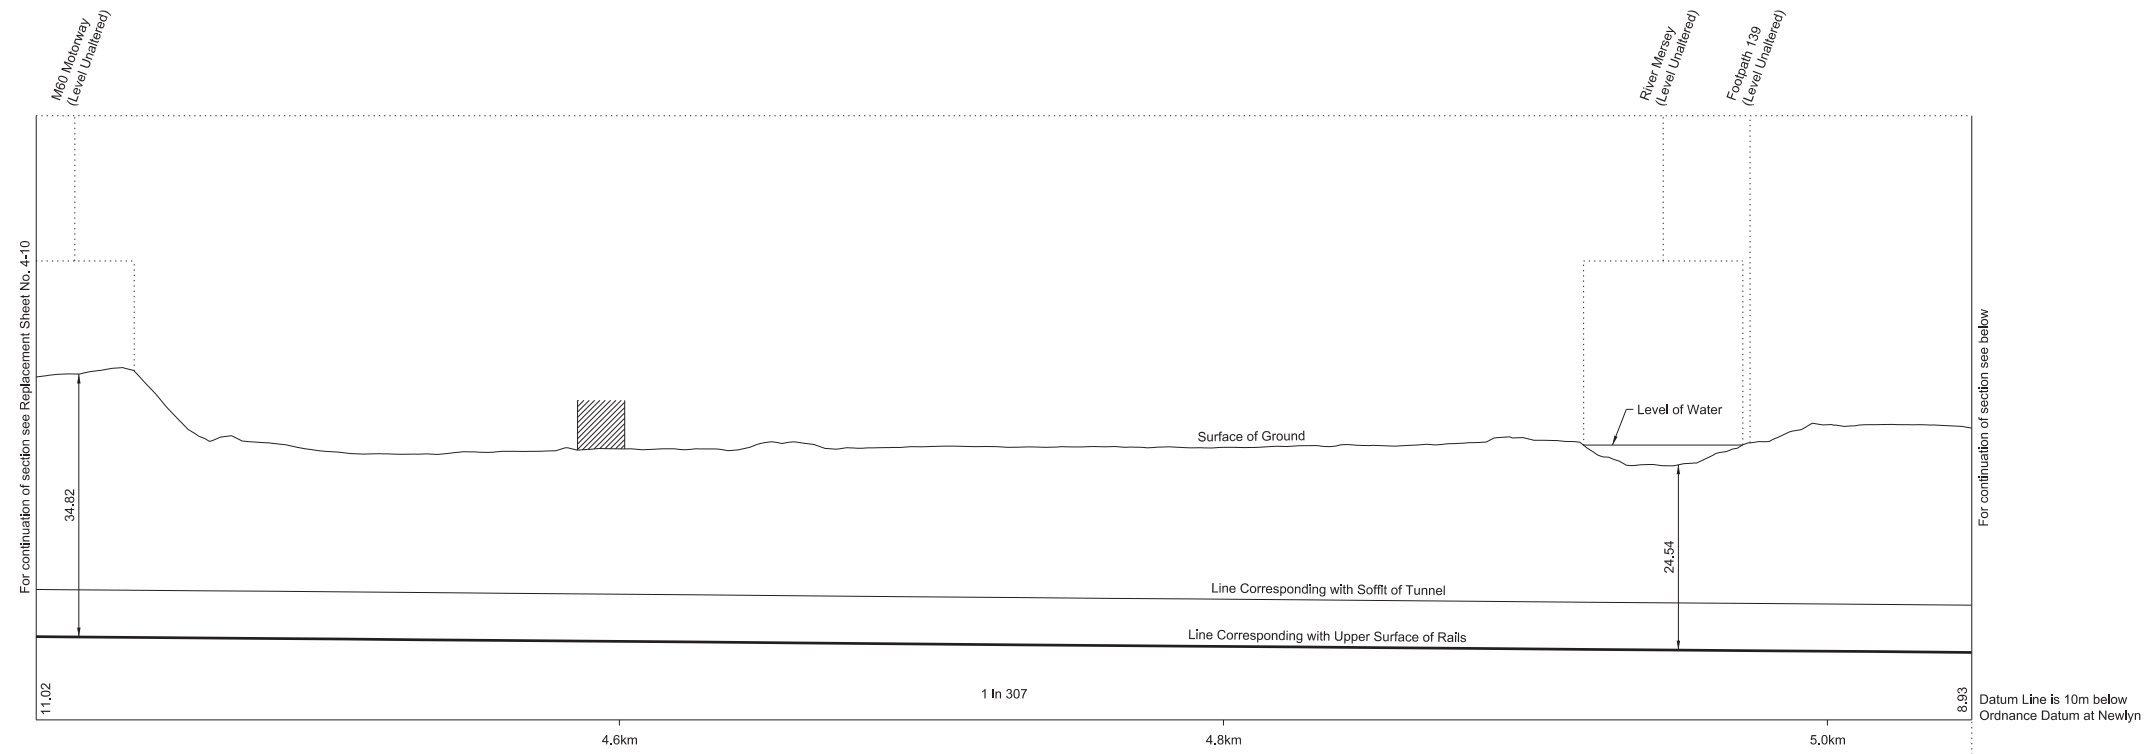

SECTIONS

FOR PLAN OF WORK SEE REPLACEMENT SHEET No. 2-13

REPLACEMENT SHEET No. 4-12

IN PARLIAMENT - SESSION 2022-23





HIGH SPEED RAIL
(CREWE – MANCHESTER)

ADDITIONAL PROVISION 2

Work No. 2/1A (Railway)

AP2 AMENDMENTS TO THIS SHEET
ARE AS FOLLOWS :-

Work No. 2/1A amended

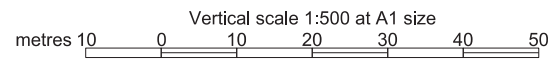
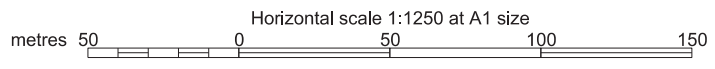
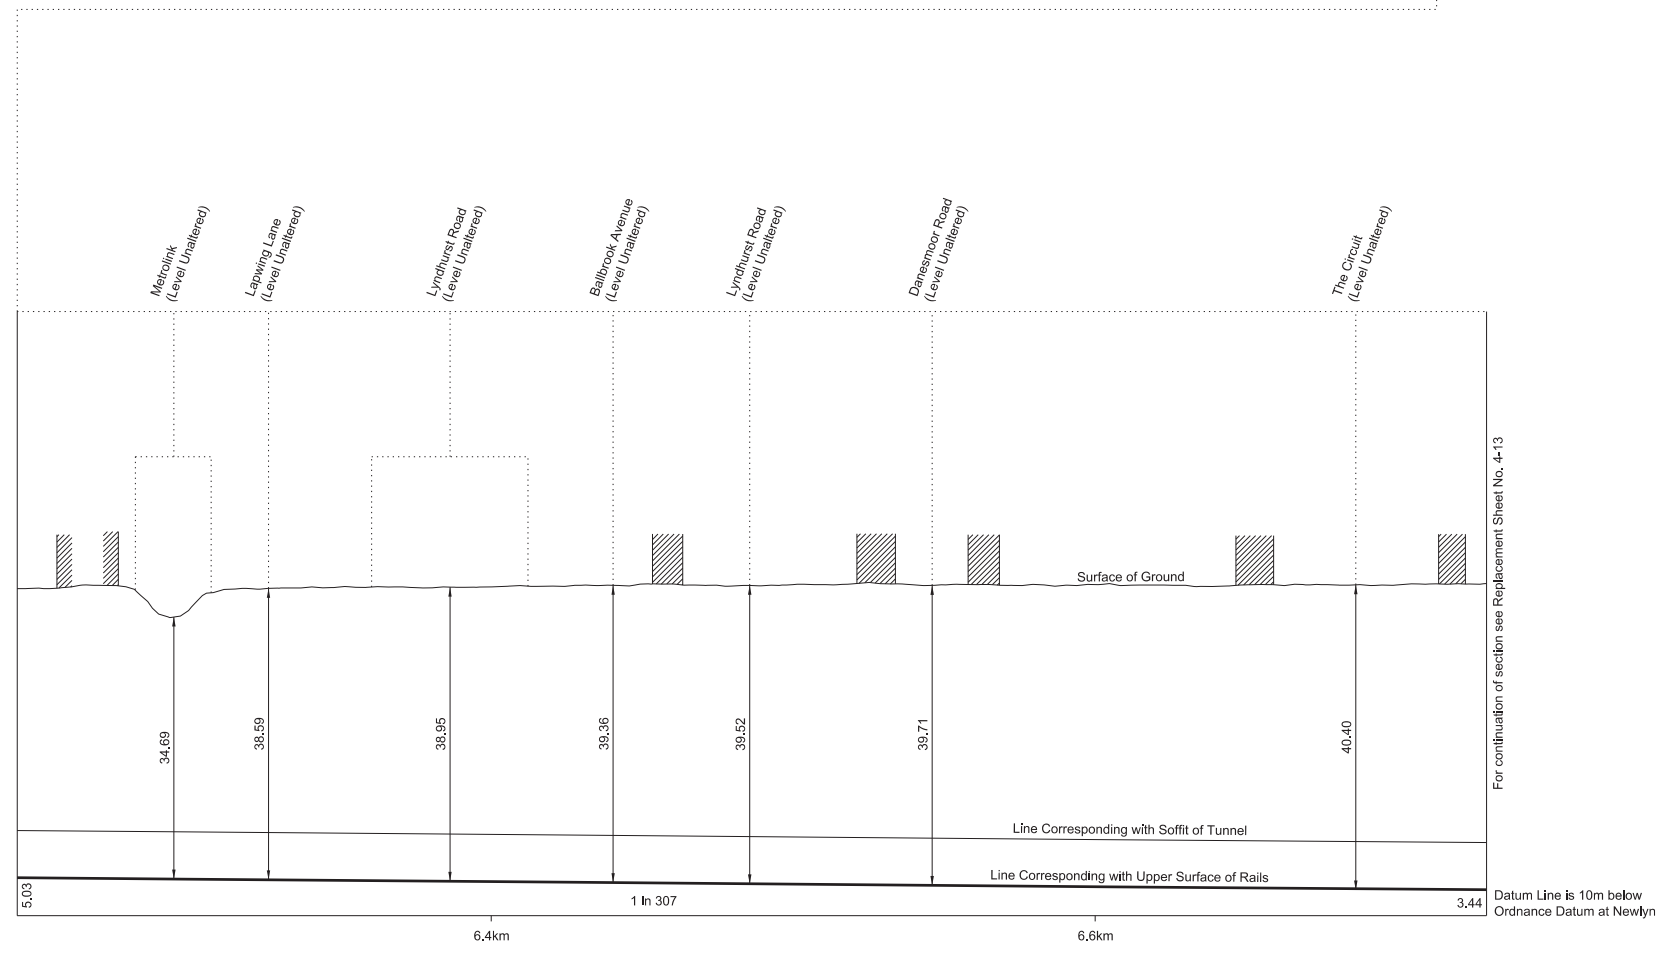
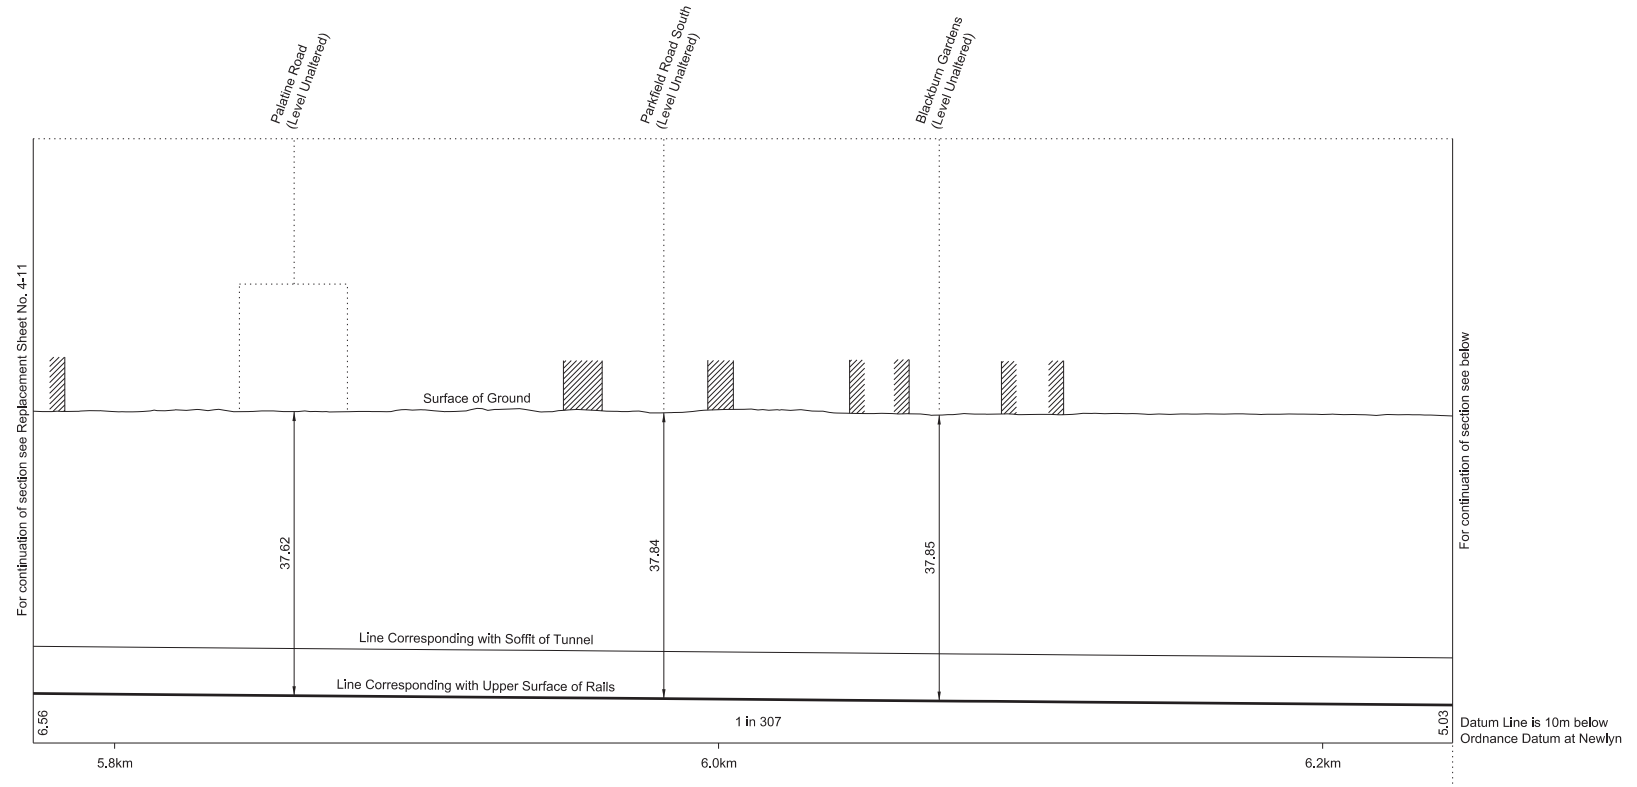


SECTIONS

FOR PLAN OF WORK SEE REPLACEMENT SHEET Nos. 2-14 and 2-15

REPLACEMENT SHEET No. 4-13
 IN PARLIAMENT - SESSION 2022-23
 HIGH SPEED RAIL
 (CREWE - MANCHESTER)
 ADDITIONAL PROVISION 2
 Work No. 2/1A (Railway)

AP2 AMENDMENTS TO THIS SHEET
 ARE AS FOLLOWS :-
 Work No. 2/1A amended

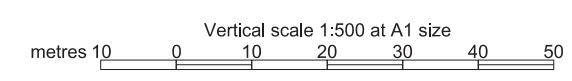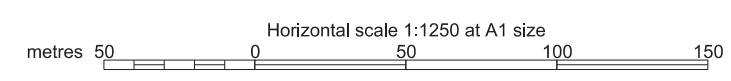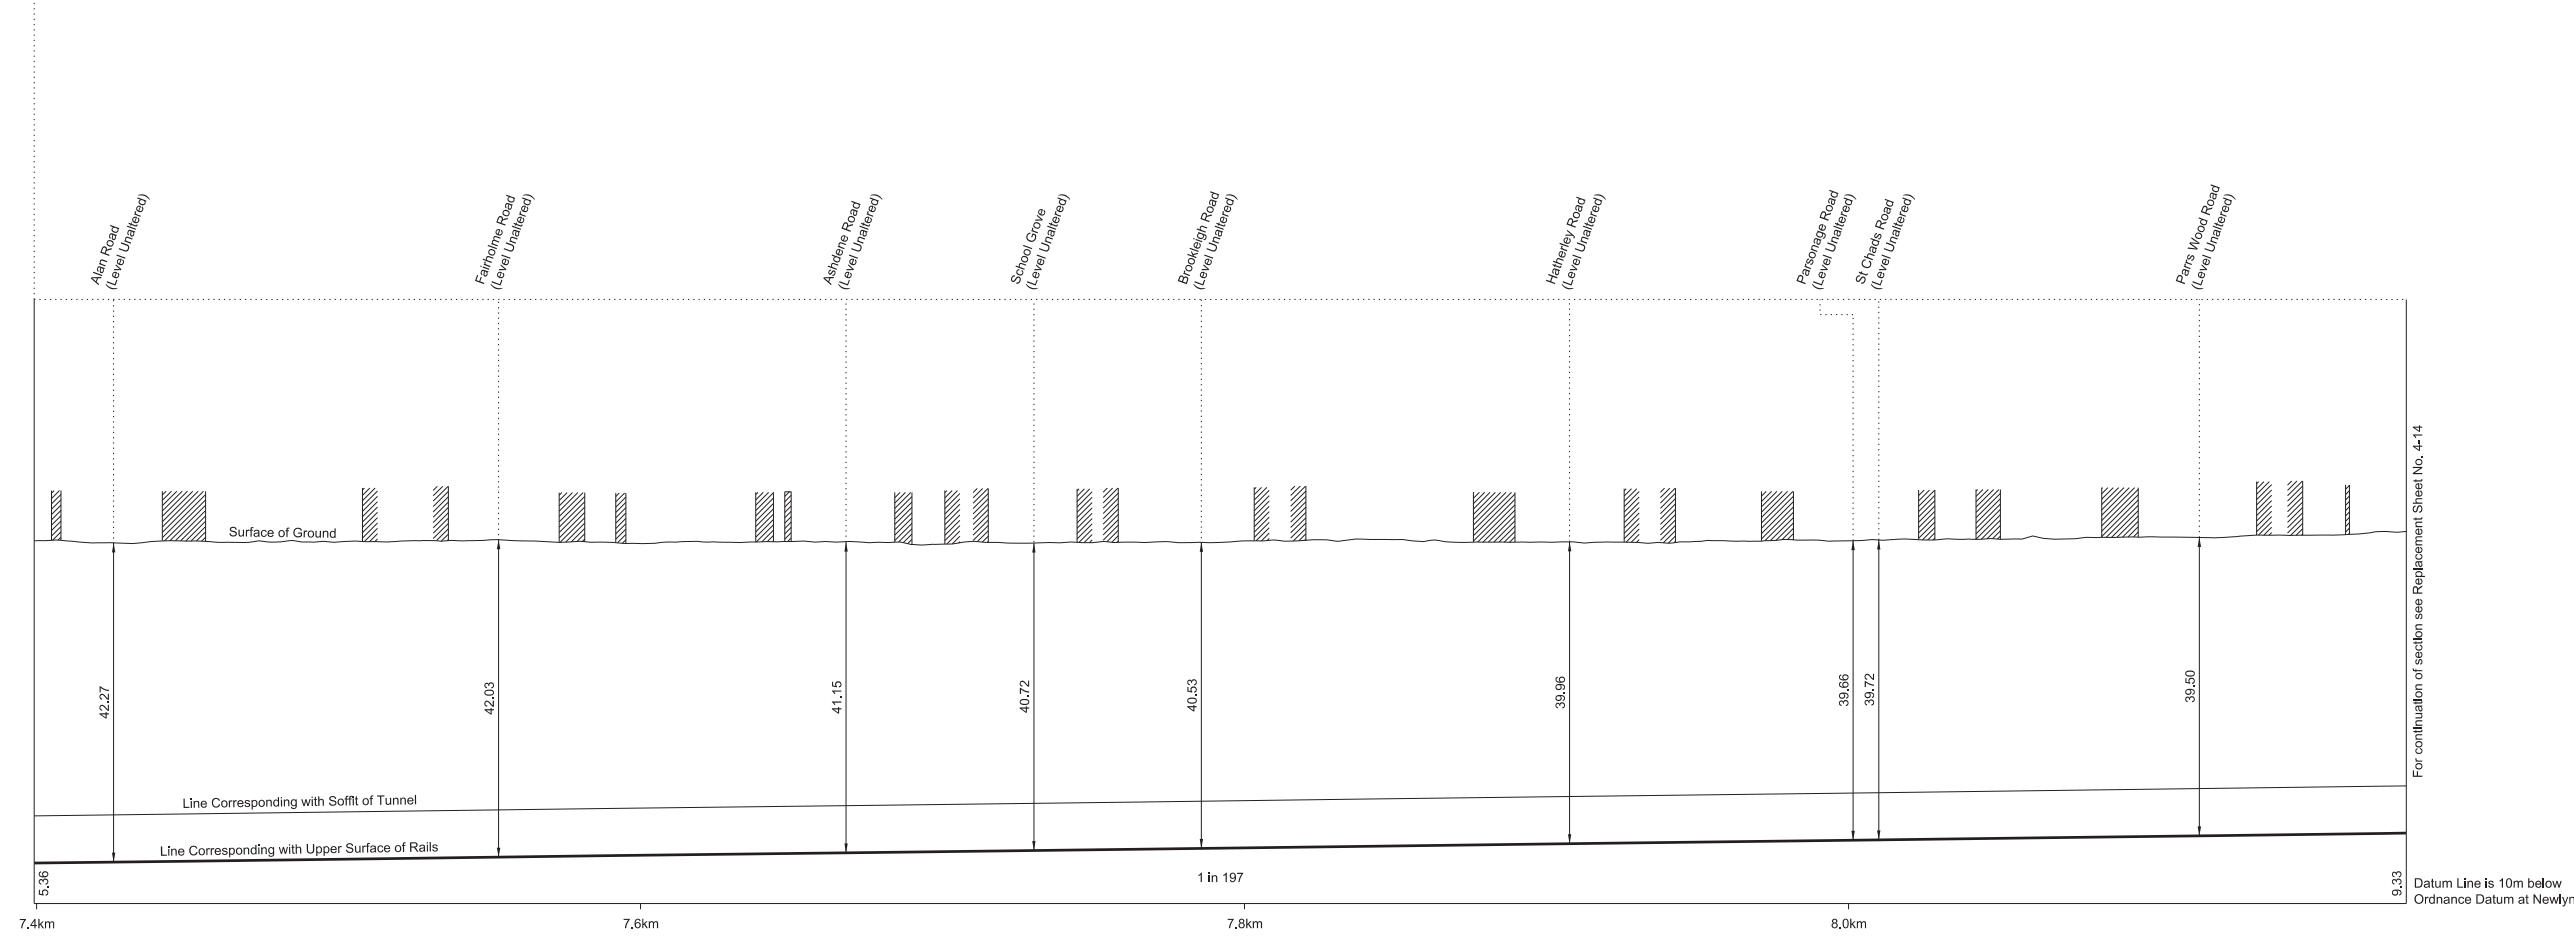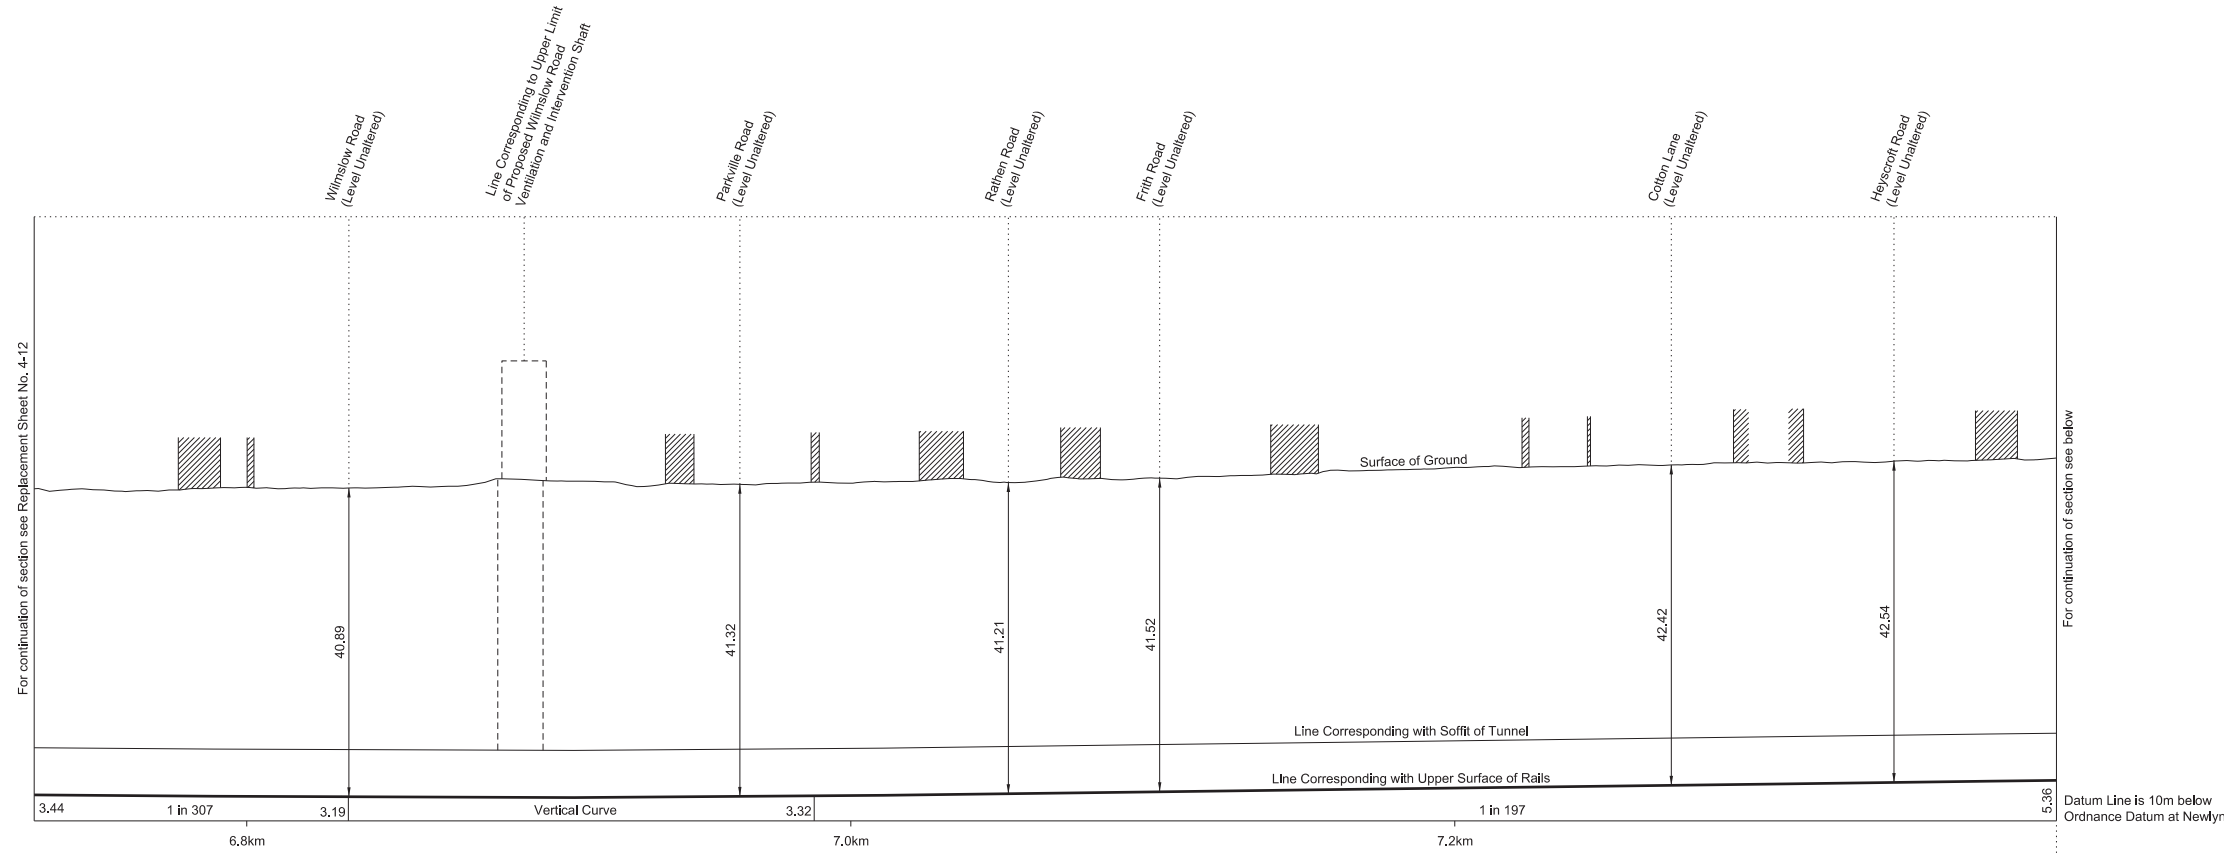

SECTIONS

FOR PLAN OF WORK SEE REPLACEMENT SHEET Nos. 2-15 and 2-16

REPLACEMENT SHEET No. 4-14

IN PARLIAMENT - SESSION 2022-23





HIGH SPEED RAIL
(CREWE – MANCHESTER)

ADDITIONAL PROVISION 2

Work No. 2/1A (Railway)

AP2 AMENDMENTS TO THIS SHEET
ARE AS FOLLOWS :-




Work No. 2/1A amended

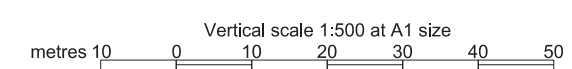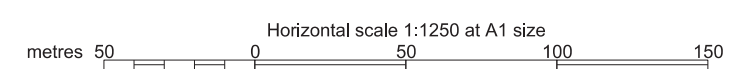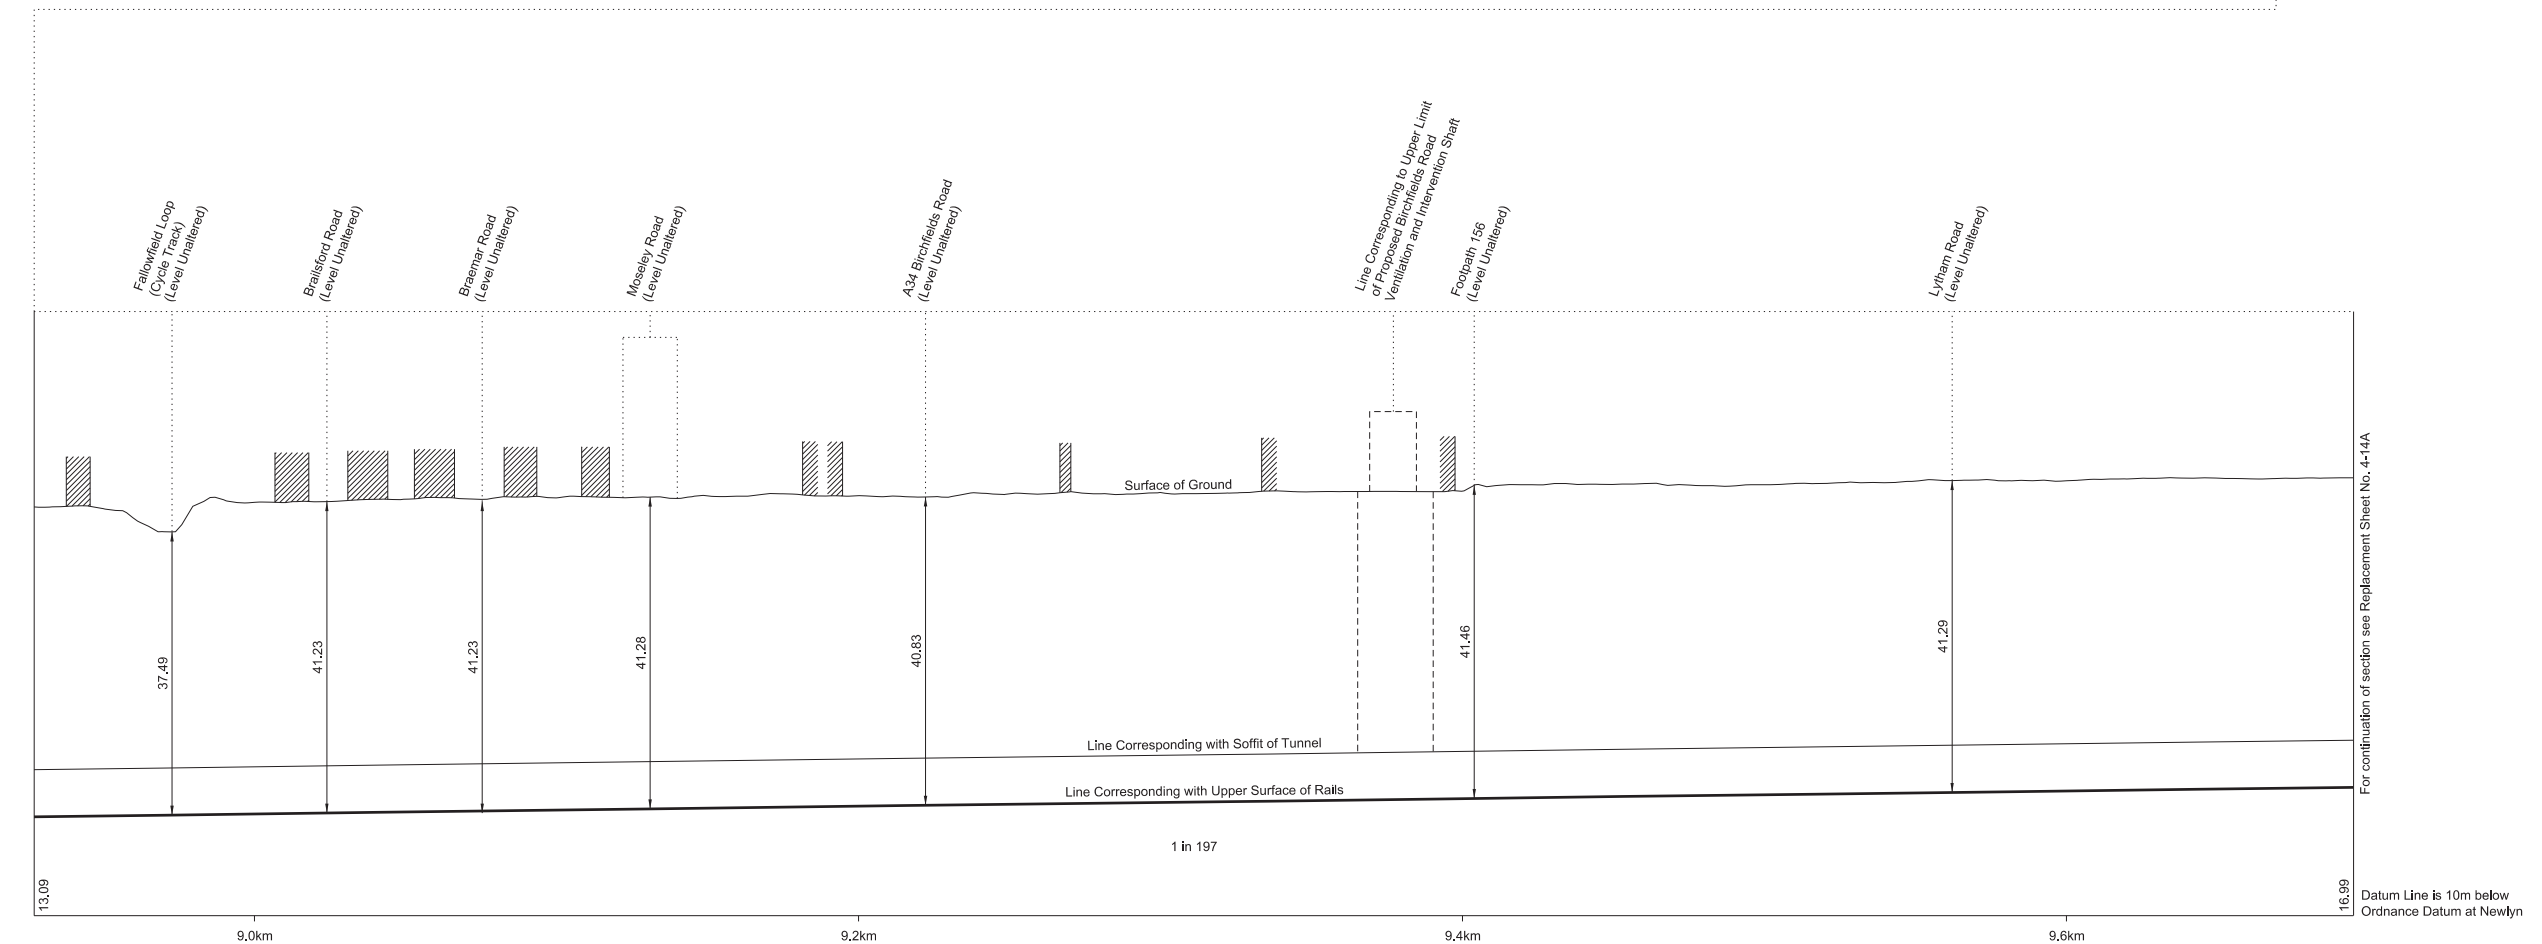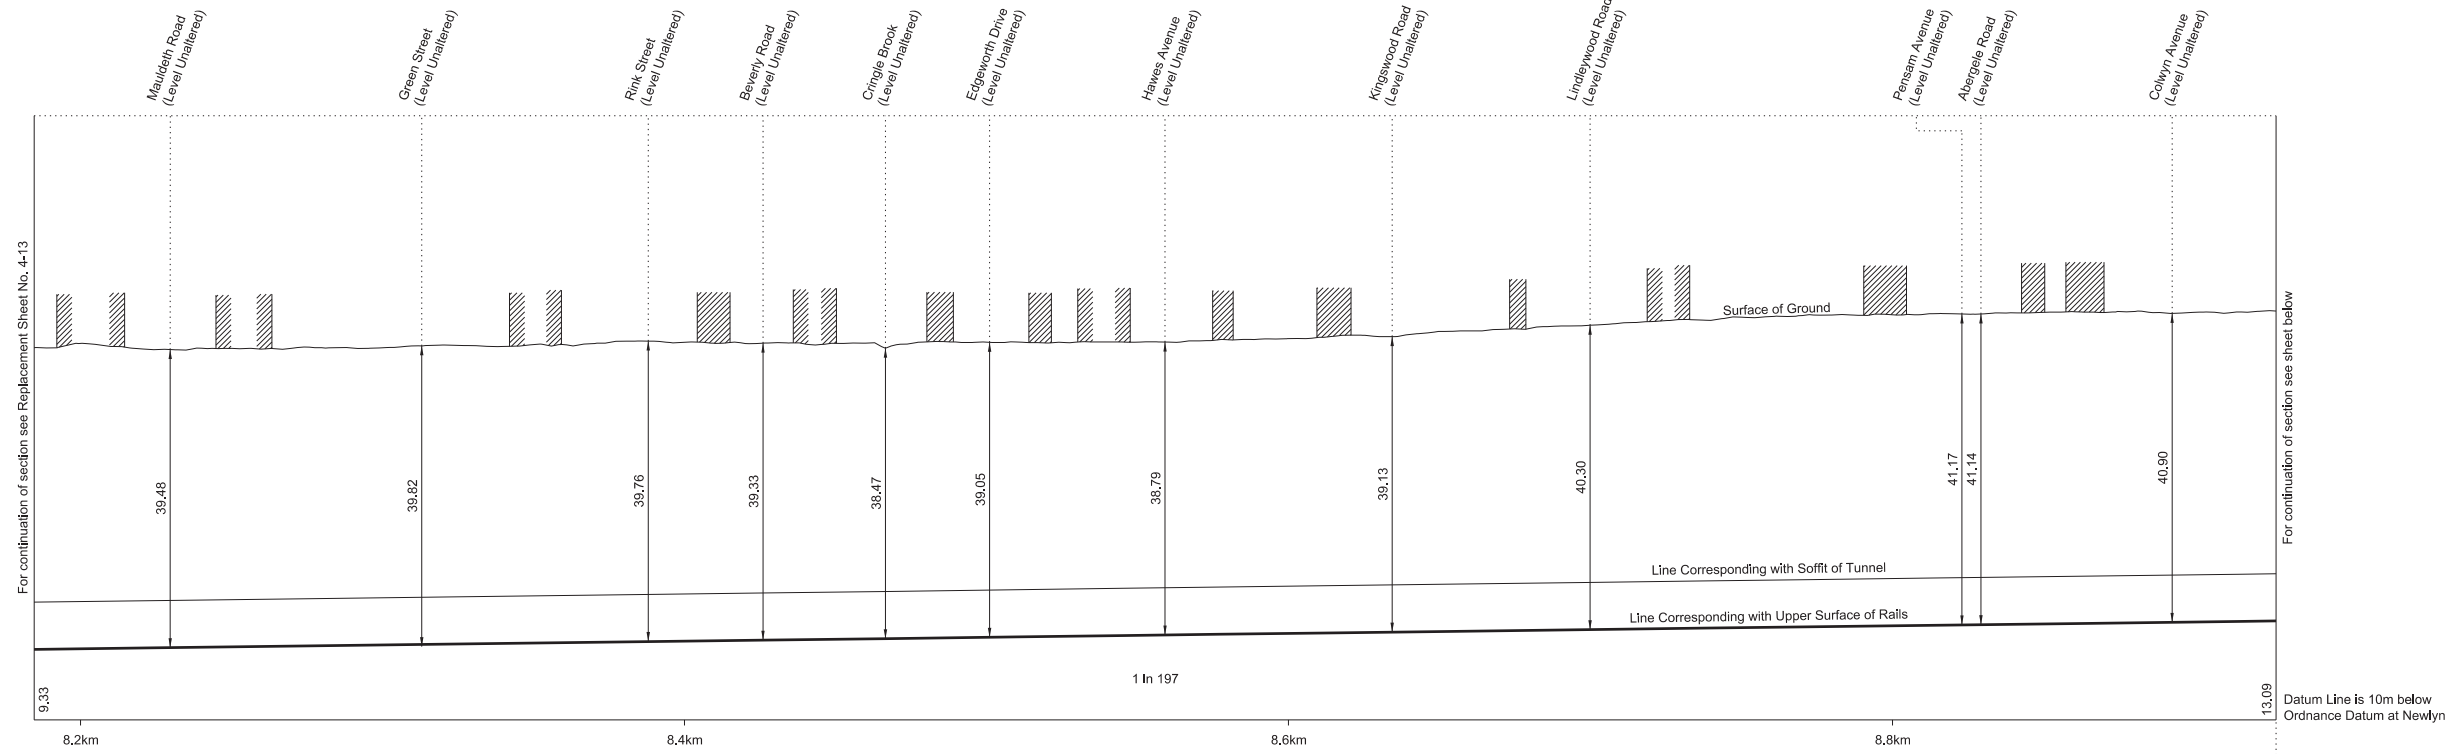

SECTIONS

FOR PLAN OF WORK SEE REPLACEMENT SHEET No. 2-16

ADDITIONAL SHEET No. 4-14A
 IN PARLIAMENT - SESSION 2022-23
 HIGH SPEED RAIL
 (CREWE – MANCHESTER)
 ADDITIONAL PROVISION 2
 Work No. 2/1A (Railway)

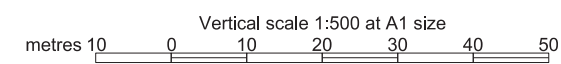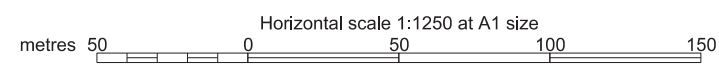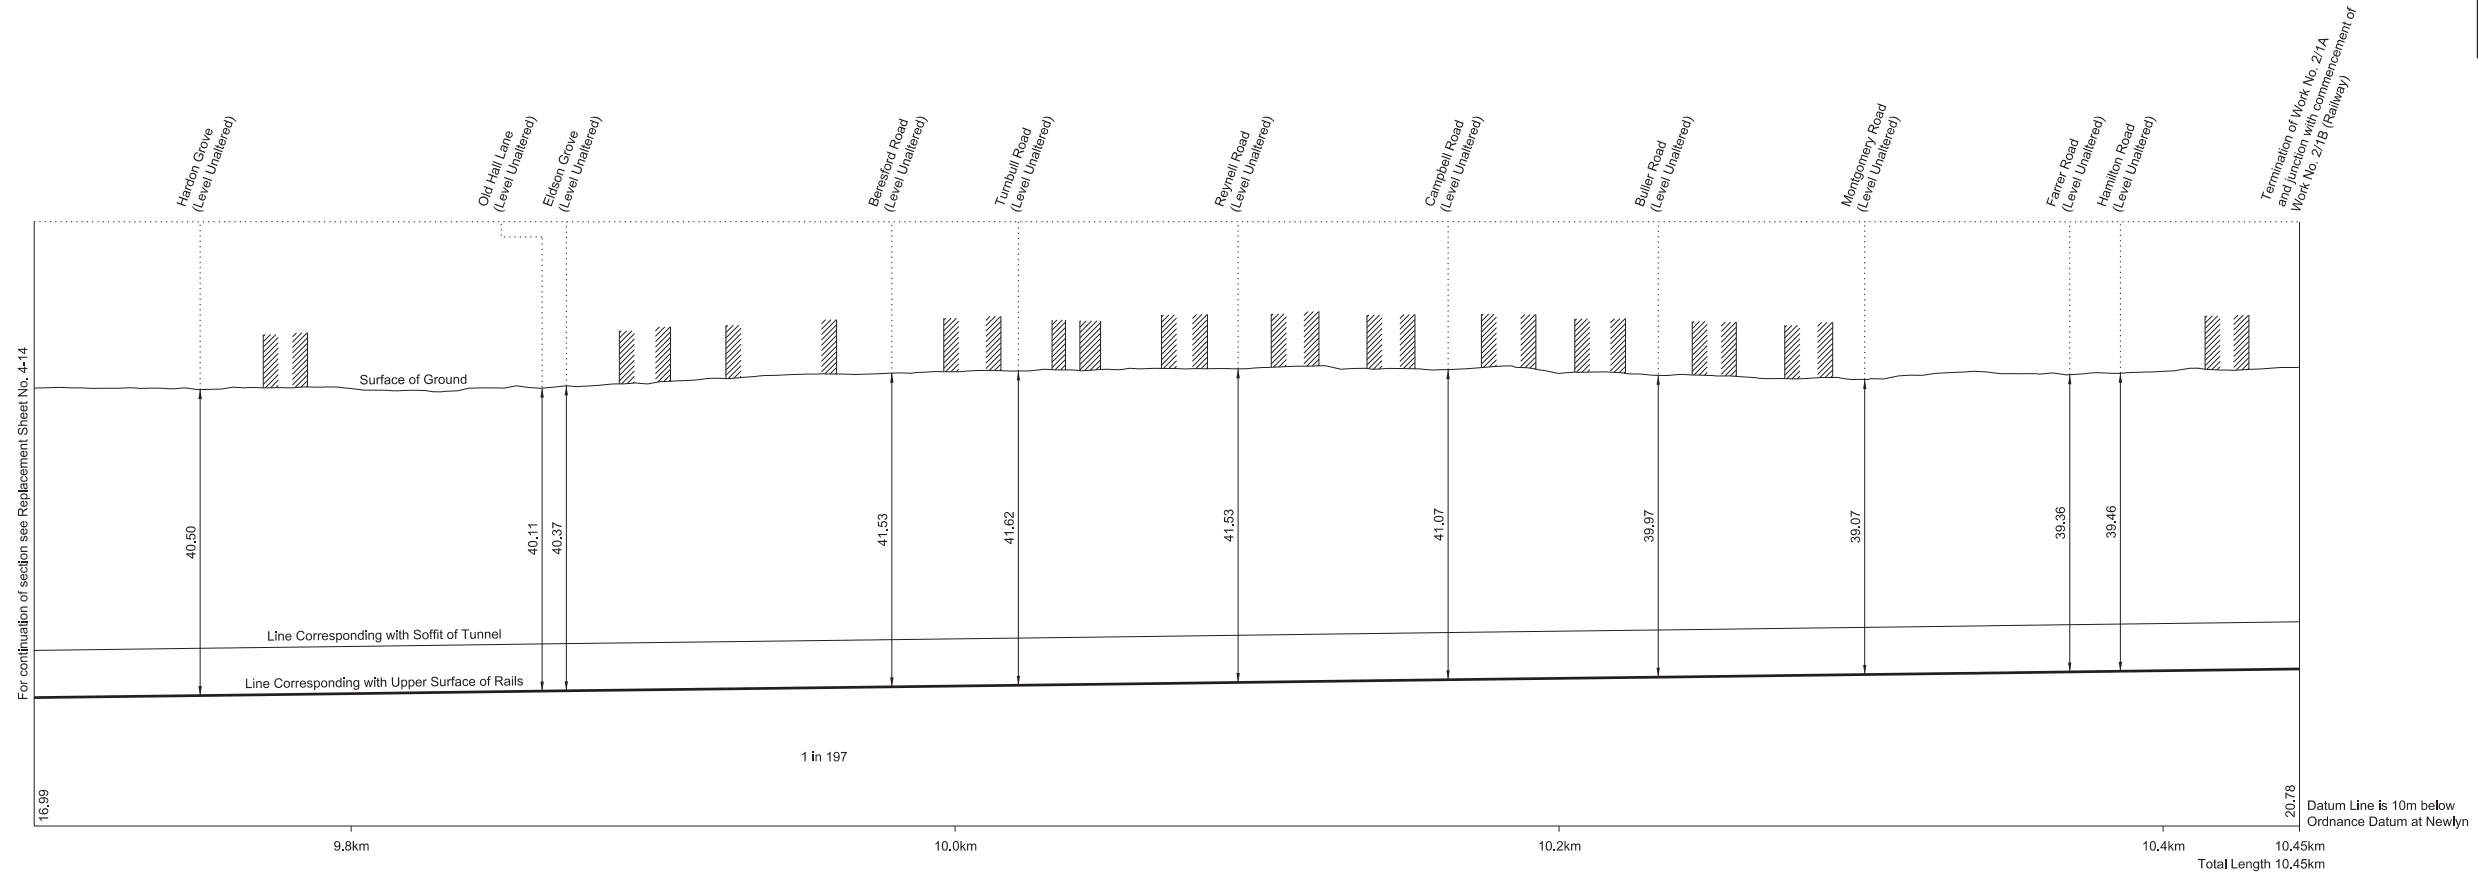


SECTIONS


REPLACEMENT SHEET No. 4-15
 IN PARLIAMENT - SESSION 2022-23
 HIGH SPEED RAIL
 (CREWE - MANCHESTER)
 ADDITIONAL PROVISION 2
 Works Nos. 2/18B, 2/19B, 2/19C (Access Roads)
 Work No. 2/18C (Sewer)
 Work No. 2/18H (Watercourse)

AP2 AMENDMENTS TO THIS SHEET
 ARE AS FOLLOWS :-
 Works Nos. 2/18H, 2/19B and 2/19C added
 Works Nos. 2/1A, 2/19 and 2/19A removed


WORK No. 2/18B
 FOR PLAN OF WORK SEE REPLACEMENT SHEET No. 2-09

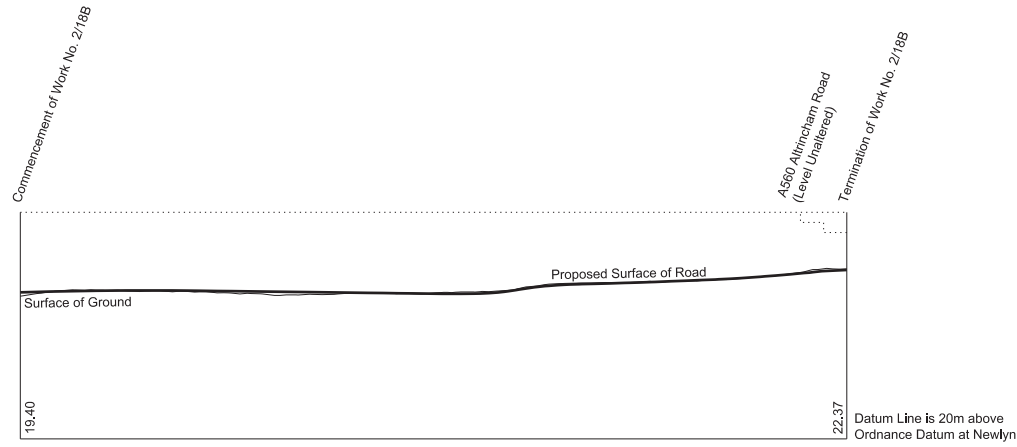


WORK No. 2/18C
 FOR PLAN OF WORK SEE REPLACEMENT SHEET No. 2-09

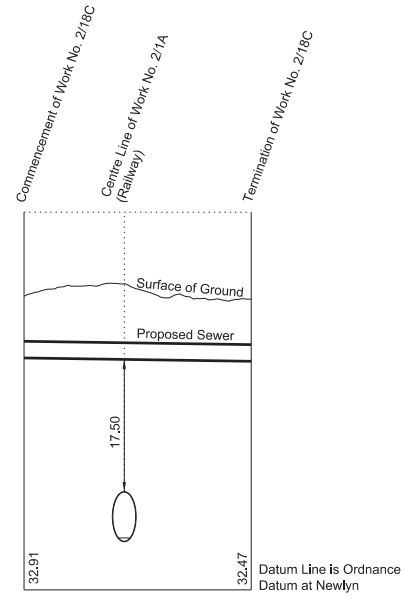




WORK No. 2/18H
 FOR PLAN OF WORK SEE REPLACEMENT SHEET No. 2-09

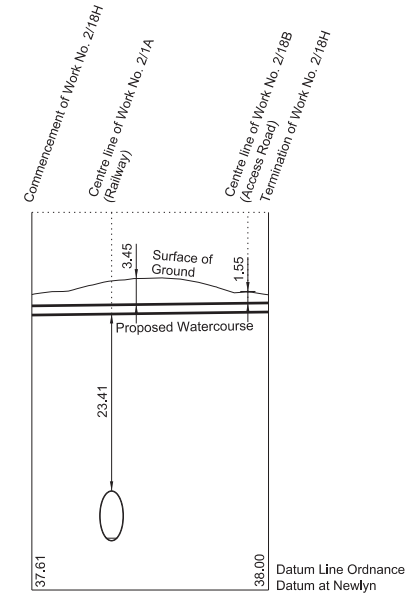

WORK No. 2/19B
 FOR PLAN OF WORK SEE REPLACEMENT SHEET No. 2-12

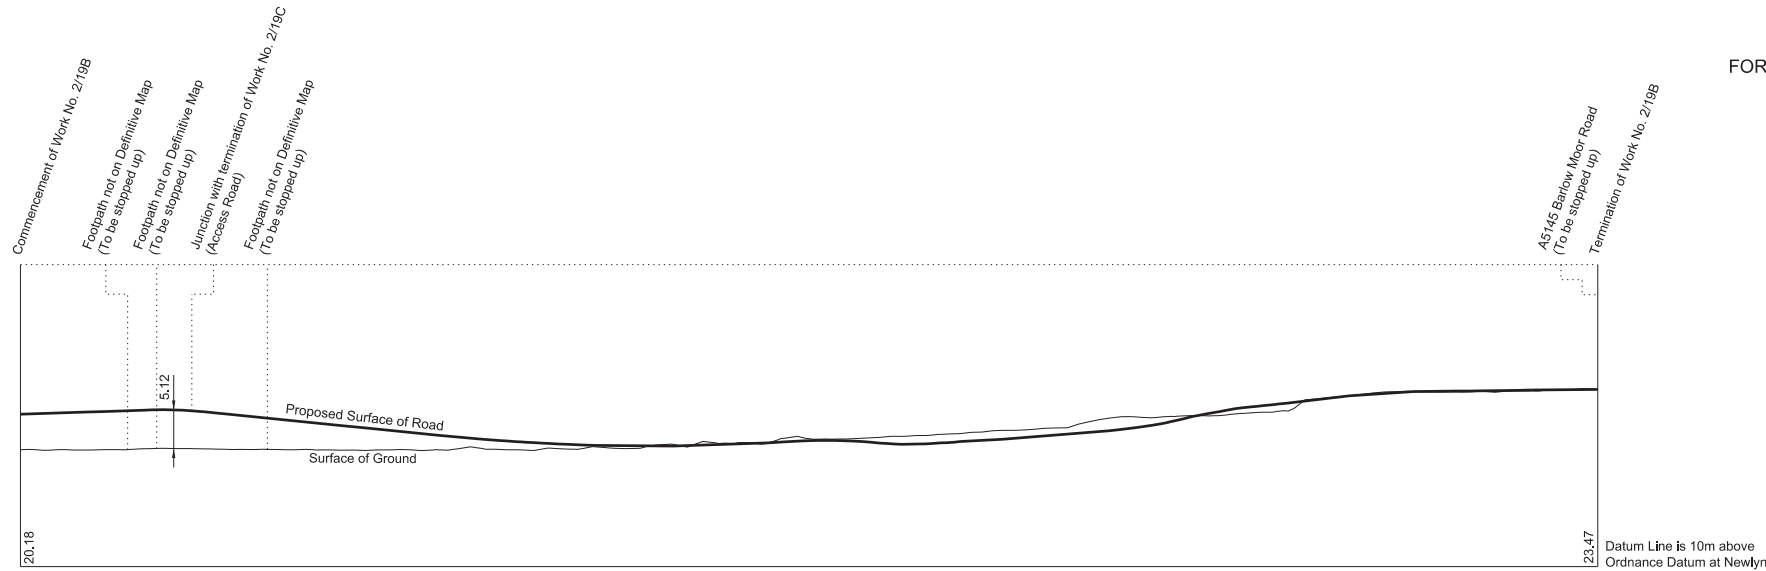

WORK No. 2/19C
 FOR PLAN OF WORK SEE REPLACEMENT SHEET No. 2-12

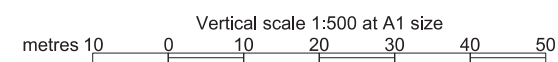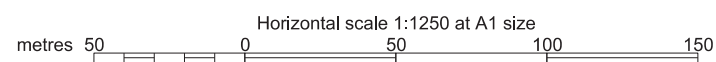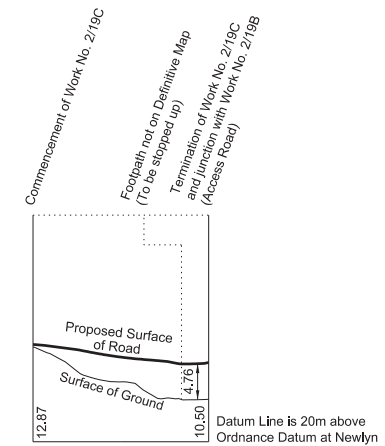

SECTIONS

FOR PLAN OF WORK SEE REPLACEMENT SHEET No. 2-17

REPLACEMENT SHEET No. 4-16

IN PARLIAMENT - SESSION 2022-23





HIGH SPEED RAIL
(CREWE - MANCHESTER)

ADDITIONAL PROVISION 2

Work No. 2/1B (Railway)

AP2 AMENDMENTS TO THIS SHEET
ARE AS FOLLOWS :-

Work No. 2/1B amended

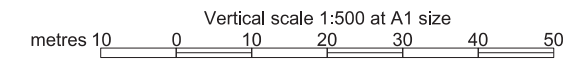
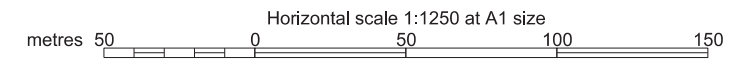
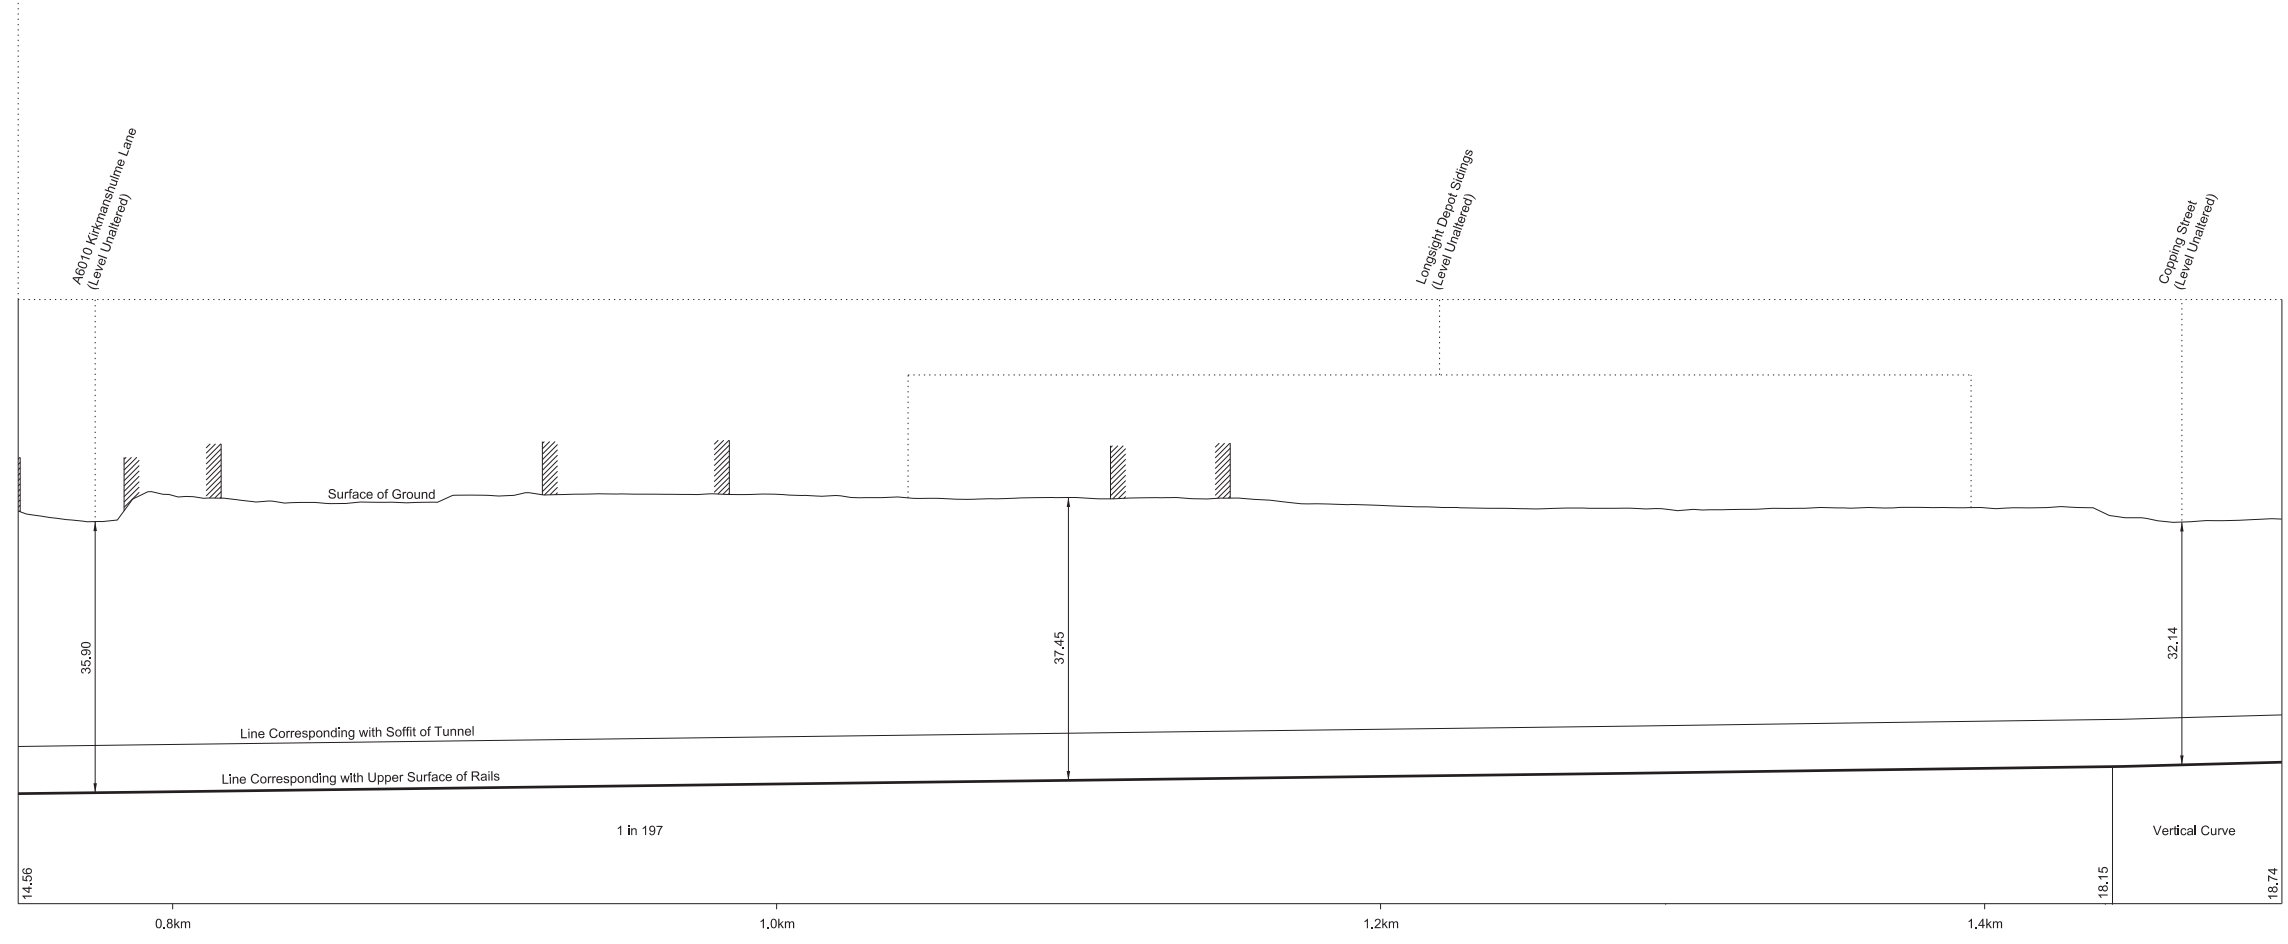
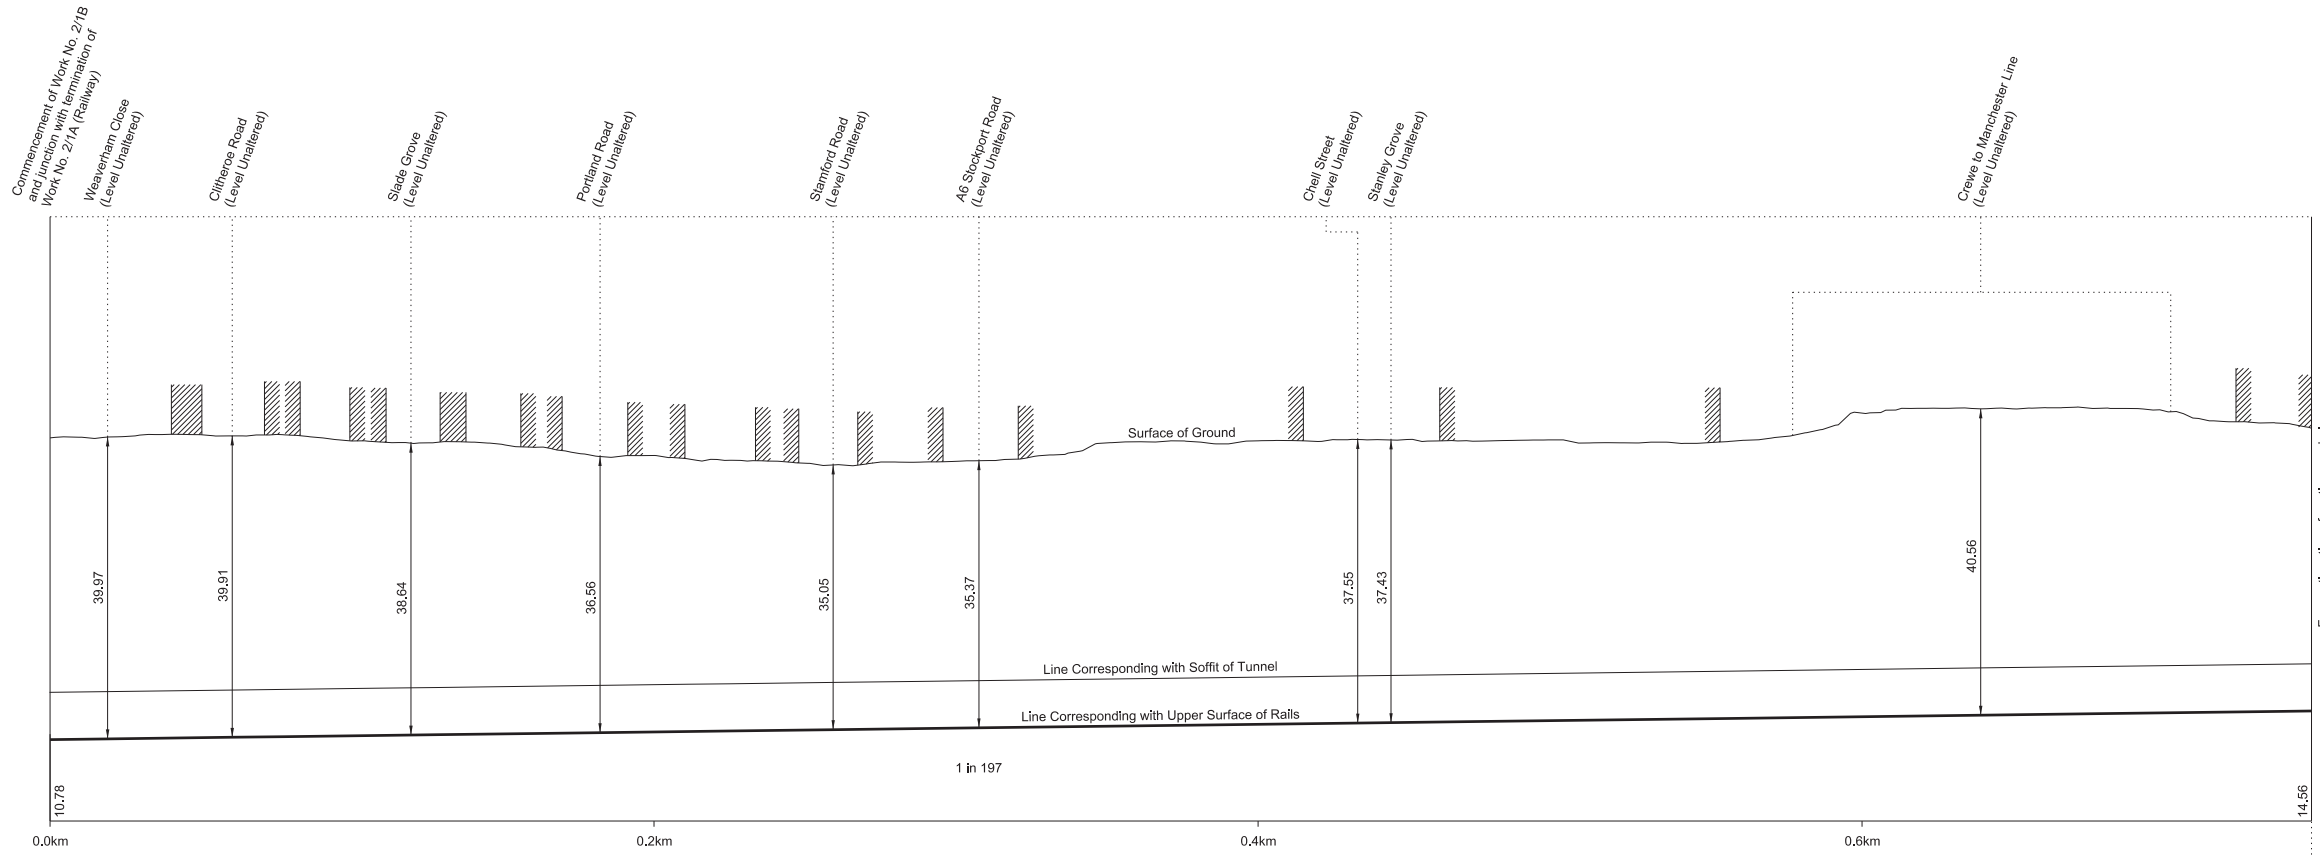


SECTIONS

FOR PLAN OF WORK SEE REPLACEMENT SHEET Nos. 2-18 and 2-19

REPLACEMENT SHEET No. 4-17
 IN PARLIAMENT - SESSION 2022-23
 HIGH SPEED RAIL
 (CREWE - MANCHESTER)
 ADDITIONAL PROVISION 2
 Work No. 2/1B (Railway)



AP2 AMENDMENTS TO THIS SHEET
 ARE AS FOLLOWS :-
 Work No. 2/1B amended

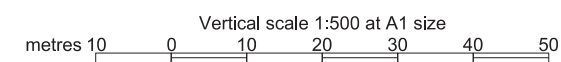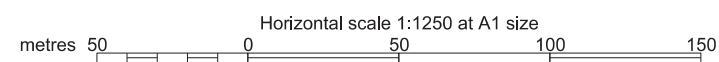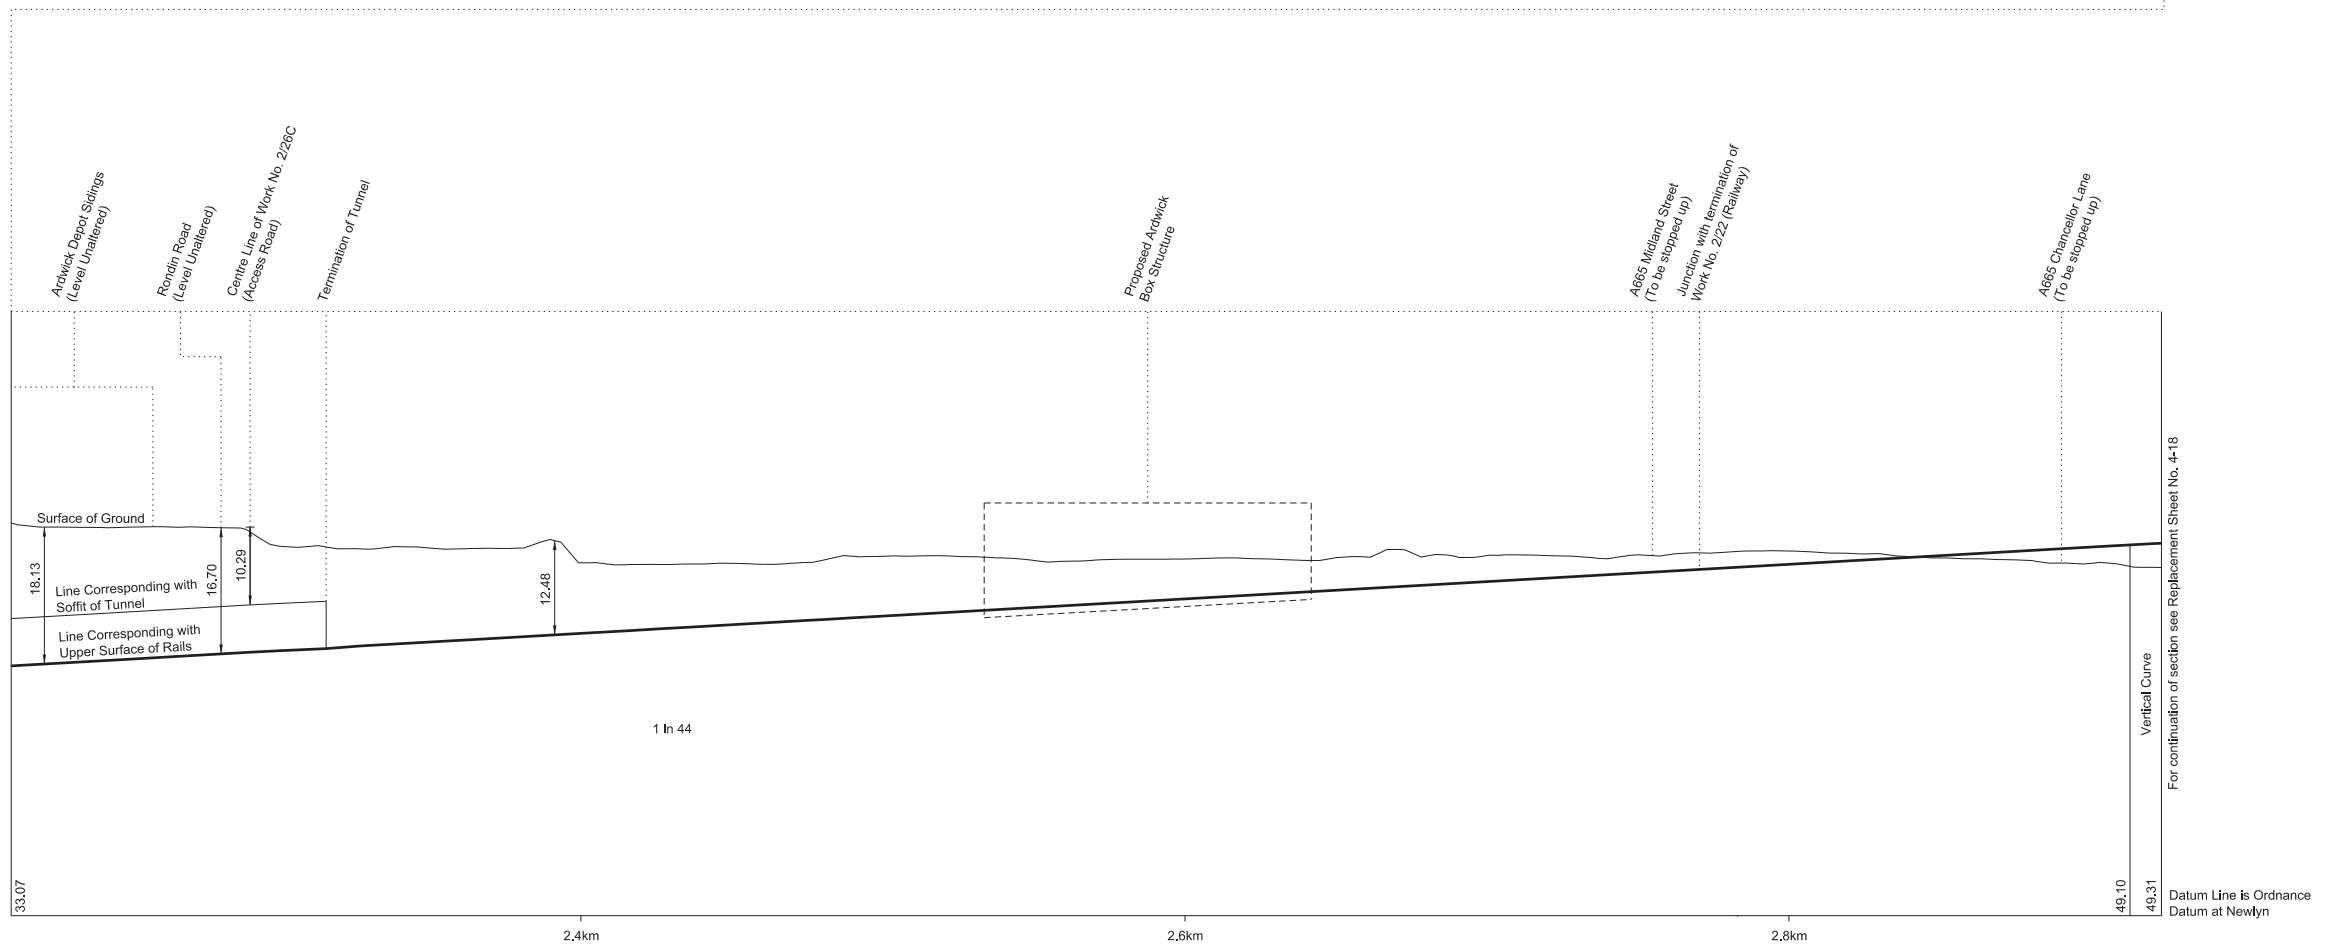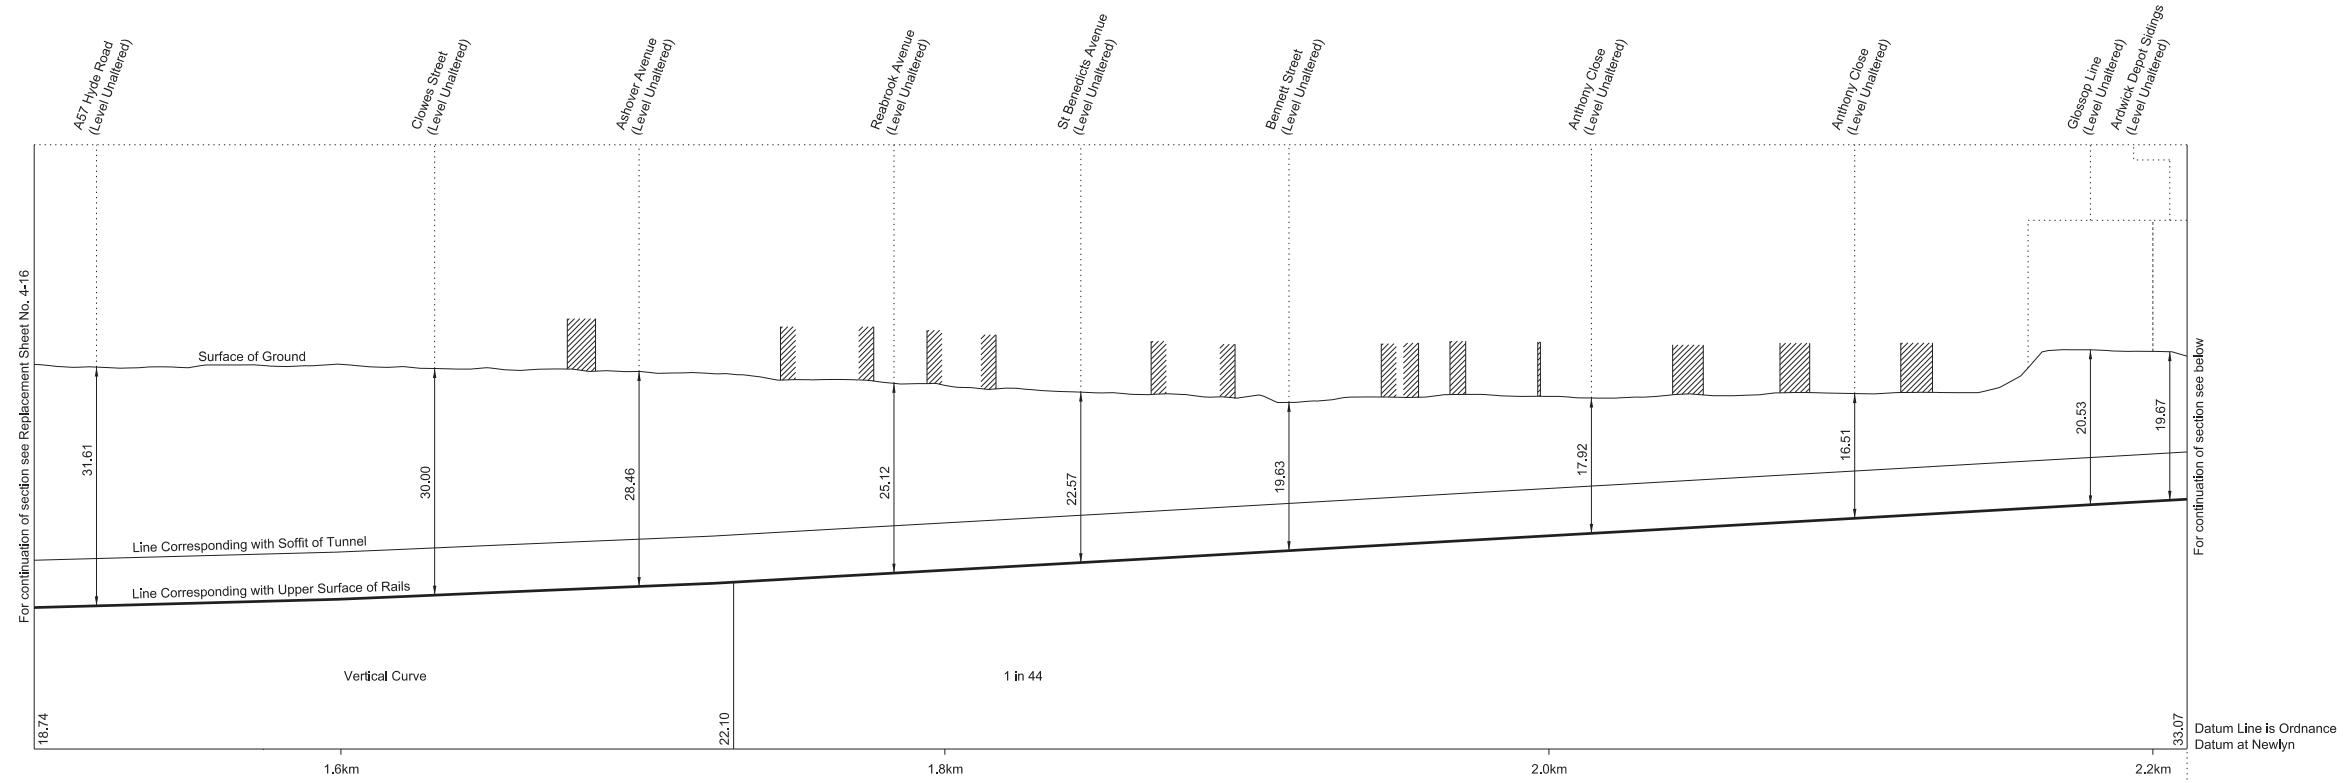

SECTIONS




WORK No. 2/1B

FOR PLAN OF WORK SEE REPLACEMENT SHEET Nos. 2-21 and 2-24

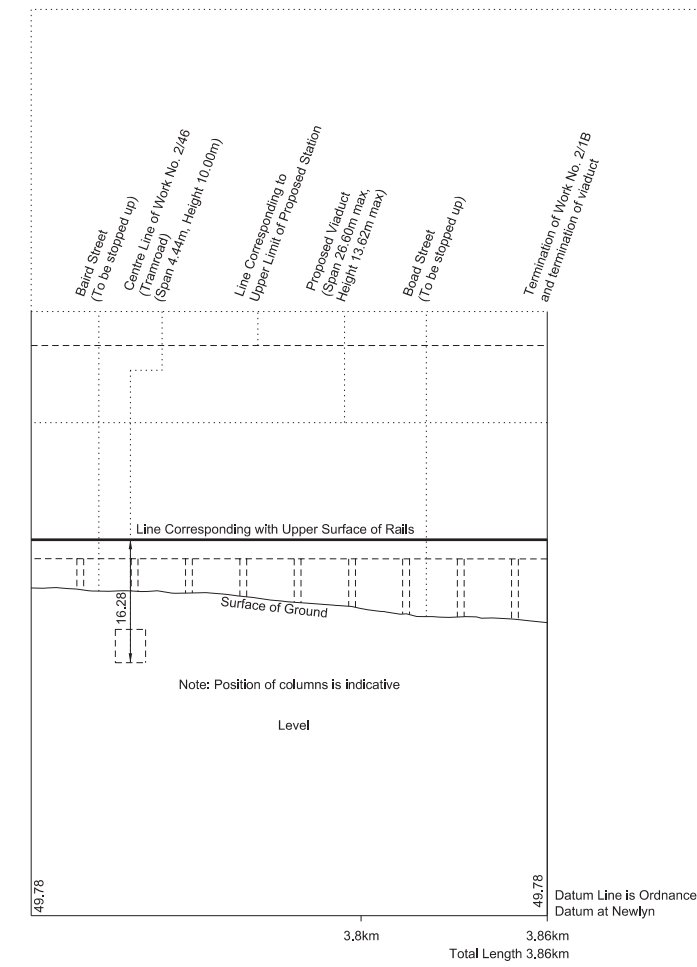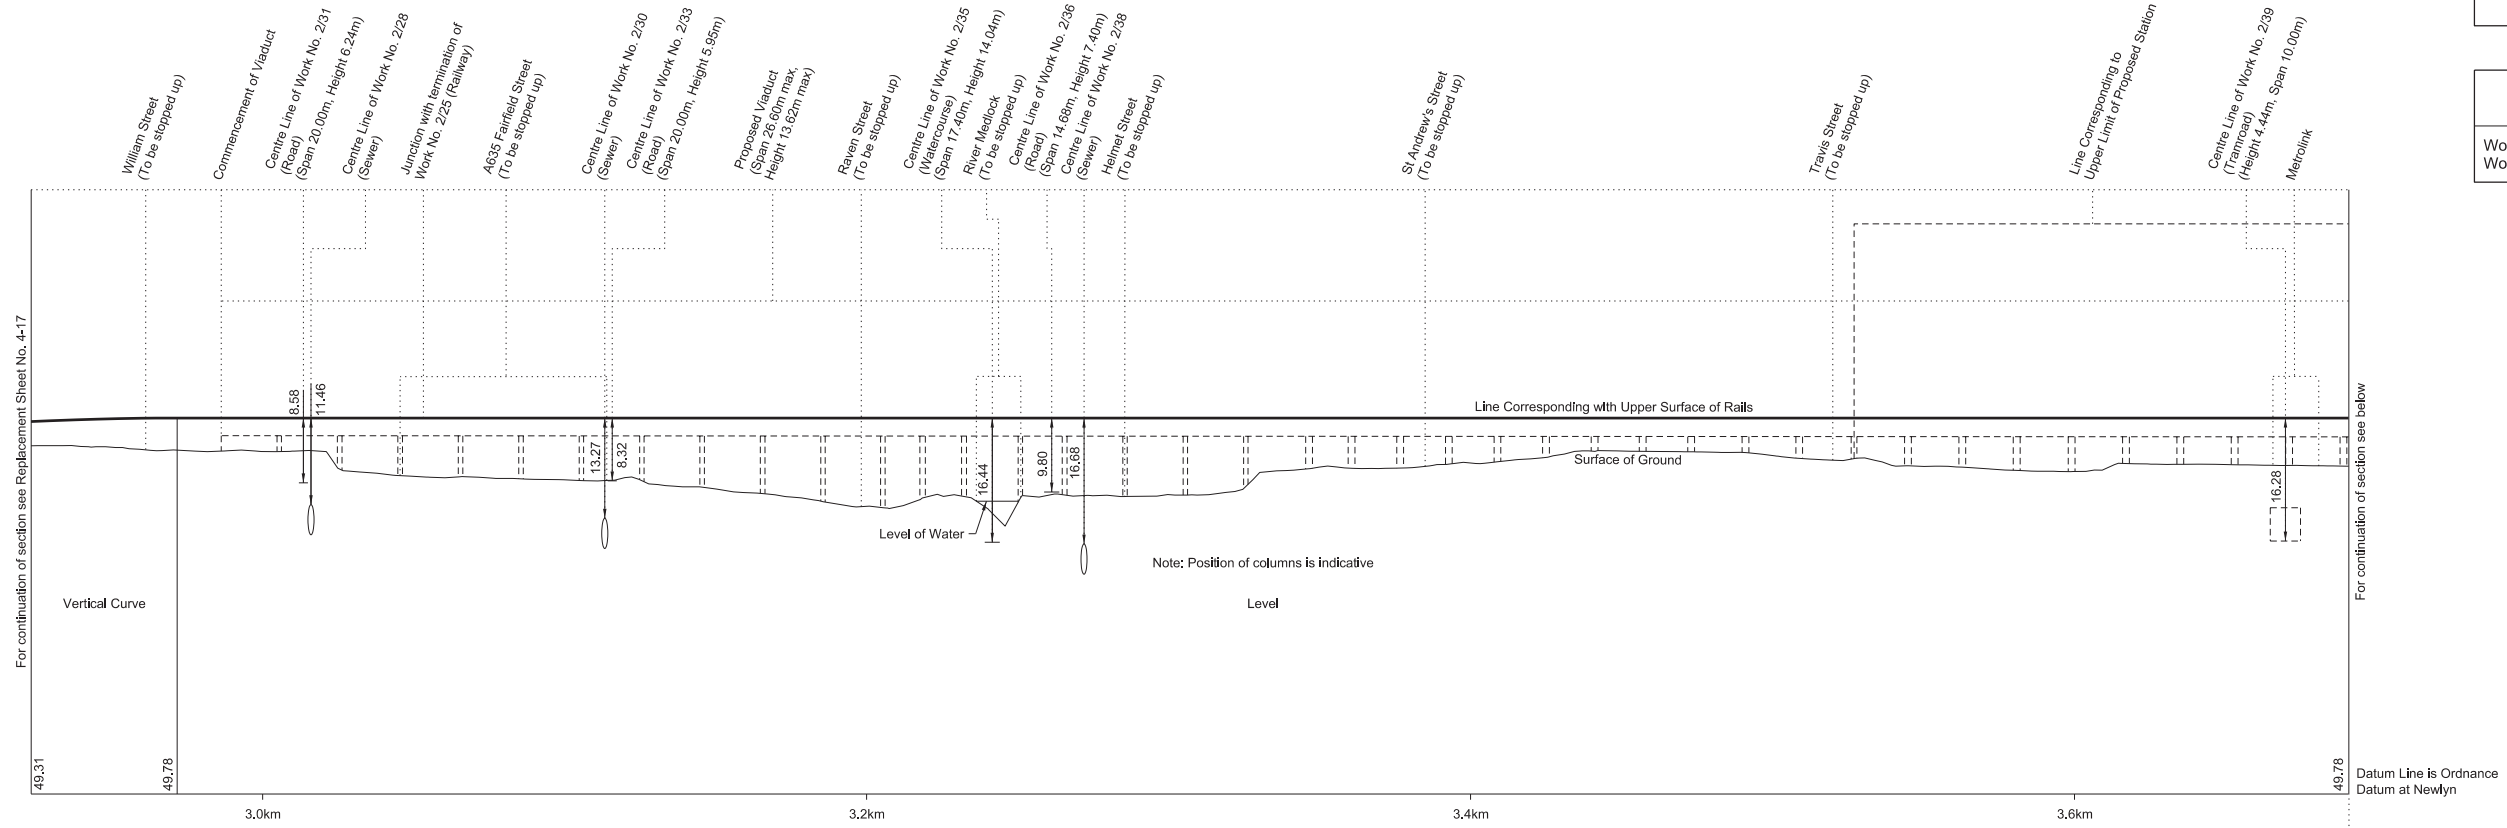

WORK No. 2/21

FOR PLAN OF WORK SEE REPLACEMENT SHEET No. 2-19

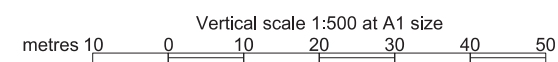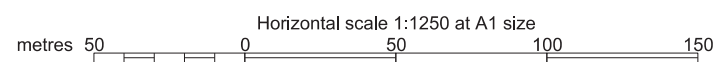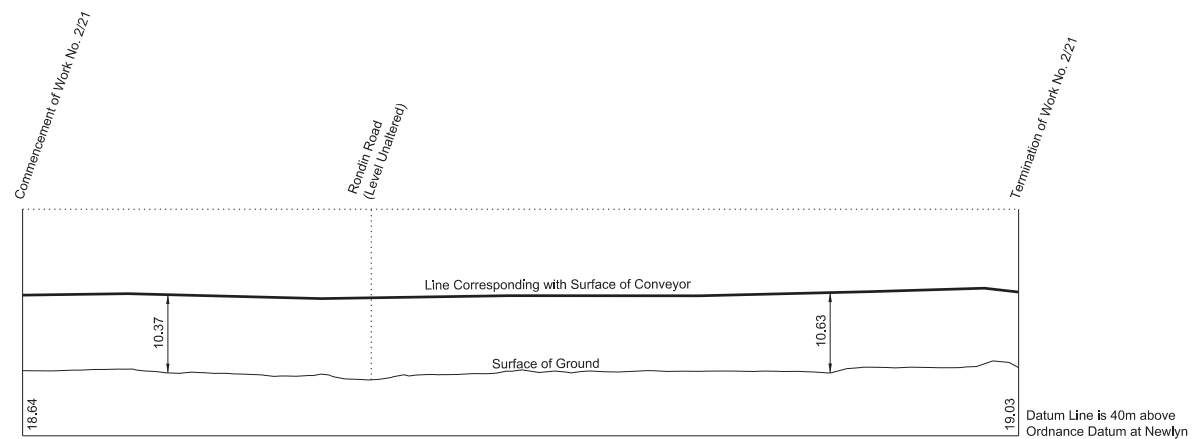

REPLACEMENT SHEET No. 4-18

IN PARLIAMENT - SESSION 2022-23

HIGH SPEED RAIL
(CREWE - MANCHESTER)

ADDITIONAL PROVISION 2


Work No. 2/1B (Railway)
Work No. 2/21 (Conveyor)

AP2 AMENDMENTS TO THIS SHEET
ARE AS FOLLOWS :-

Work No. 2/1B amended
Work No. 2/21 removed

SECTIONS


WORK No. 2/20
FOR PLAN OF WORK SEE REPLACEMENT SHEET Nos. 2-19 and 2-20

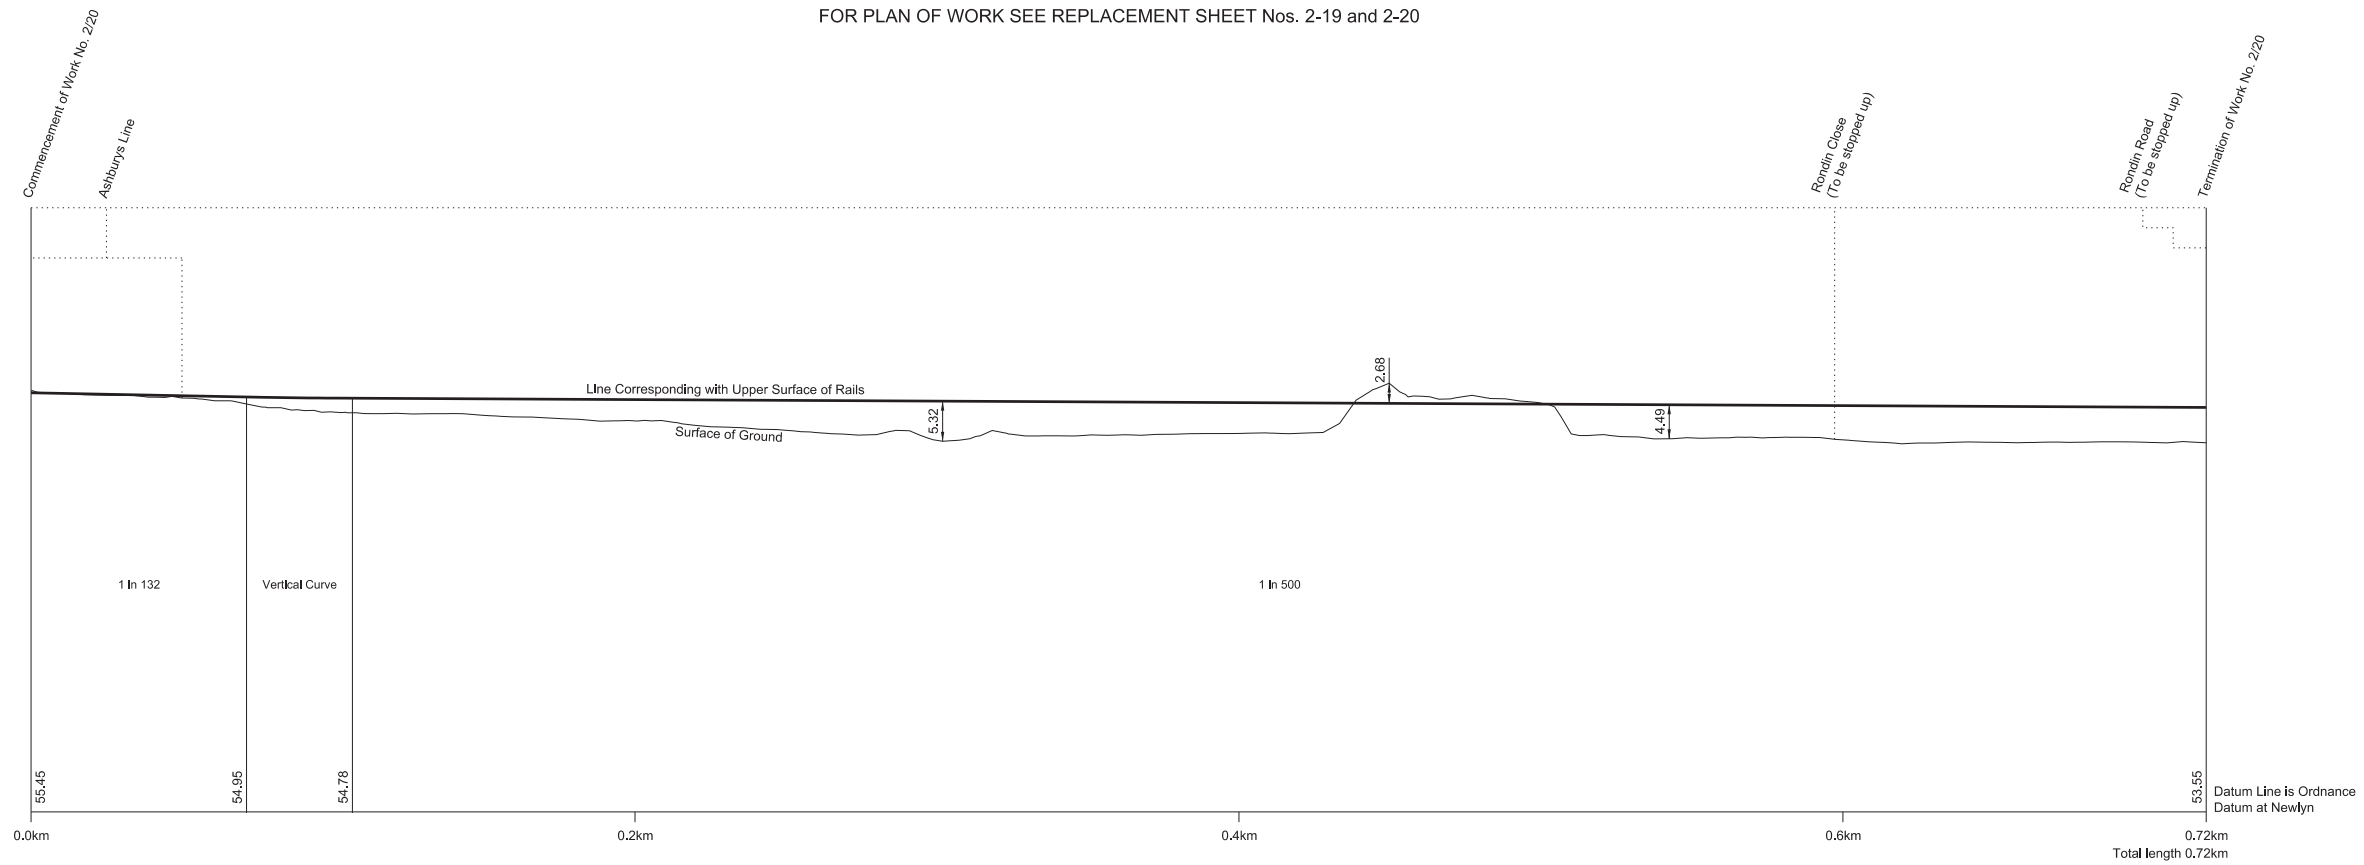




REPLACEMENT SHEET No. 4-19
IN PARLIAMENT - SESSION 2022-23
HIGH SPEED RAIL
(CREWE - MANCHESTER)
ADDITIONAL PROVISION 2
Works Nos. 2/20, 2/22, 2/25 (Railways)

AP2 AMENDMENTS TO THIS SHEET
ARE AS FOLLOWS :-
Work No. 2/25 amended

WORK No. 2/22
FOR PLAN OF WORK SEE REPLACEMENT SHEET No. 2-19

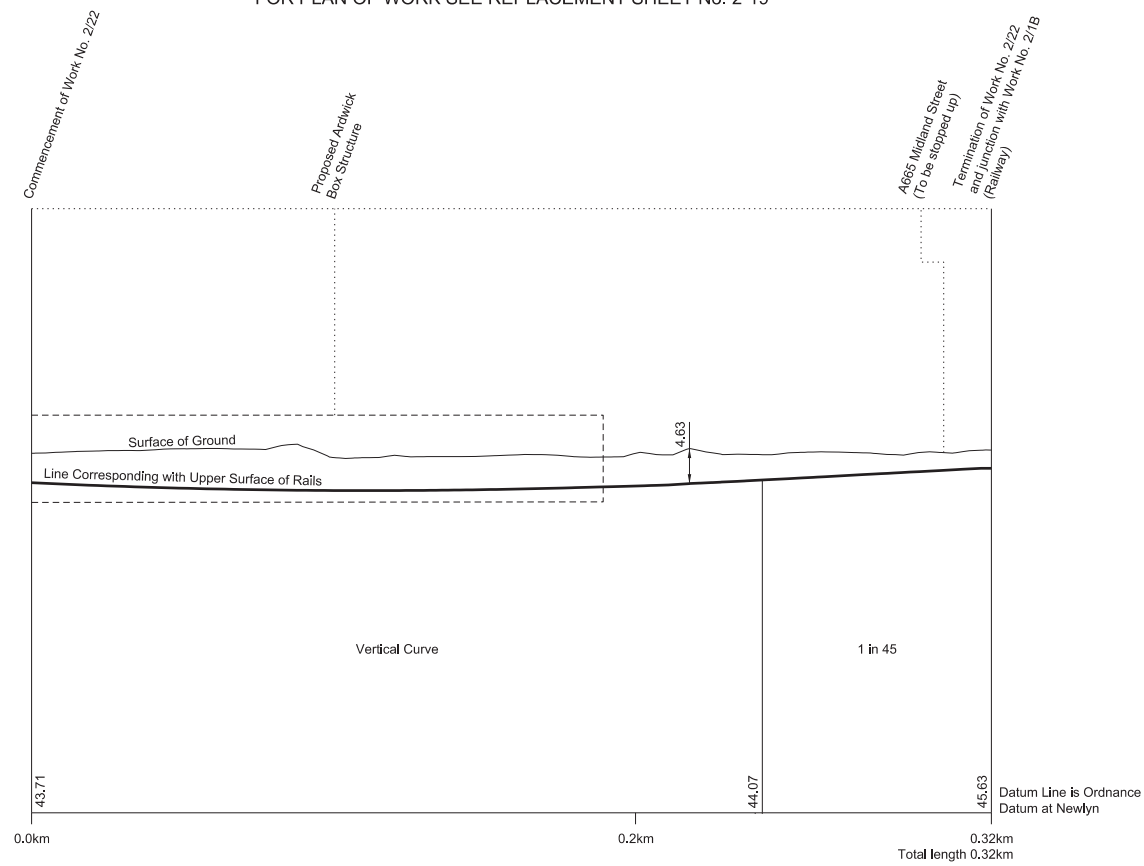

WORK No. 2/25
FOR PLAN OF WORK SEE REPLACEMENT SHEET Nos. 2-19 and 2-21

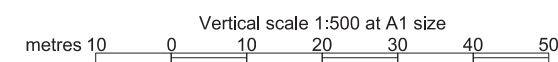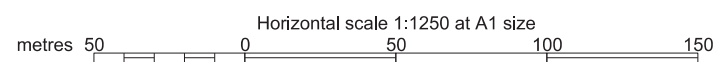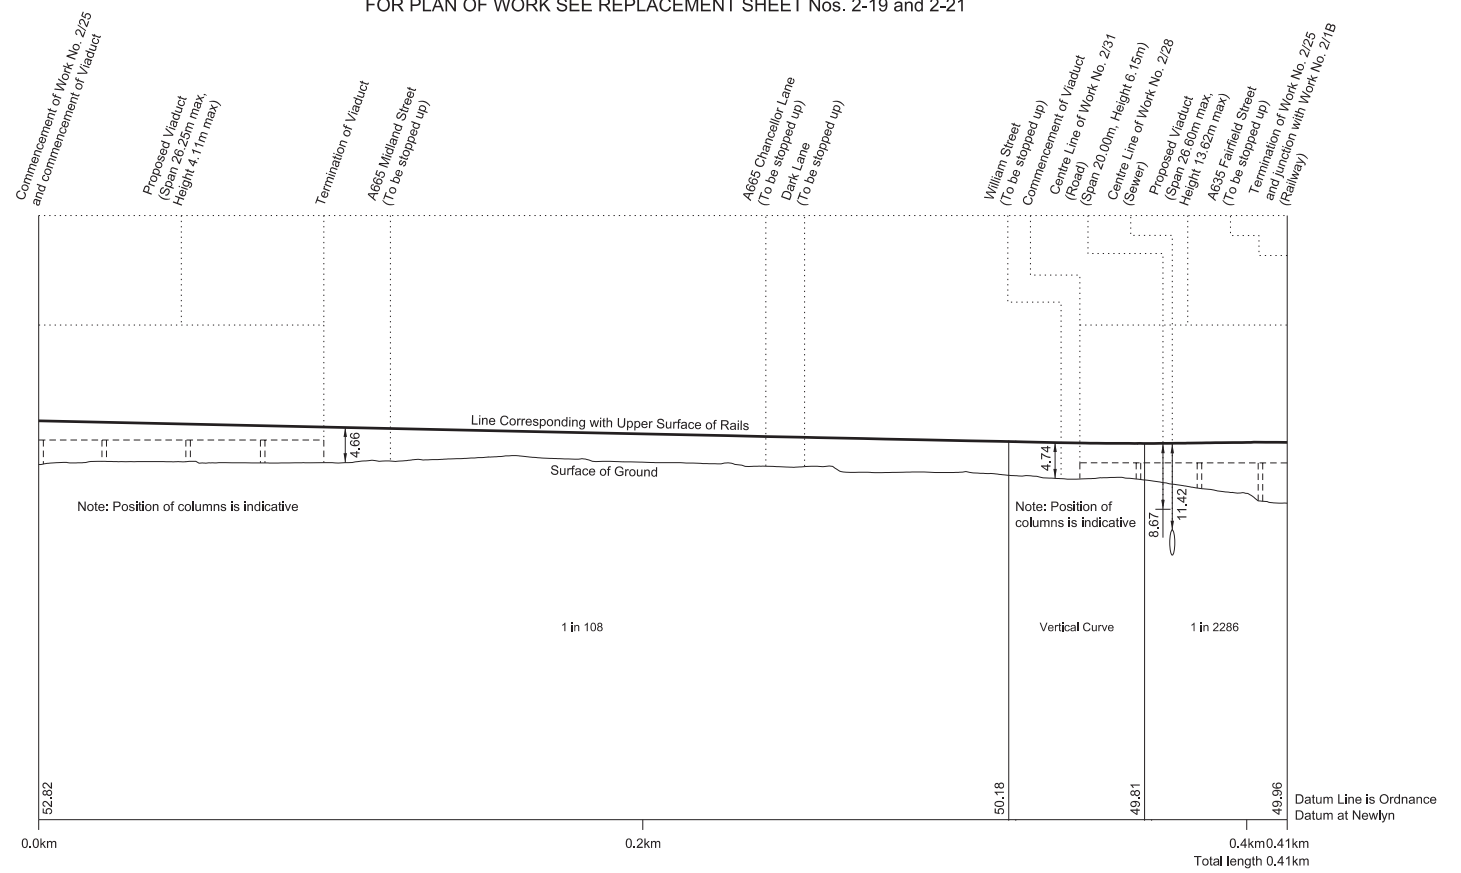


Drawing No. 2PT27-MWJ-HY-DSE-M000-400019 RevAP02

SECTIONS


WORK No. 2/20A

FOR PLAN OF WORK SEE REPLACEMENT SHEET No. 2-19

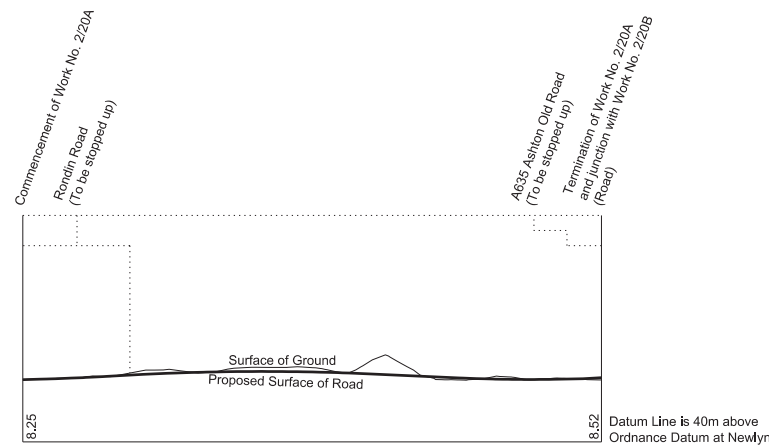


WORK No. 2/20B

FOR PLAN OF WORK SEE REPLACEMENT SHEET No. 2-19

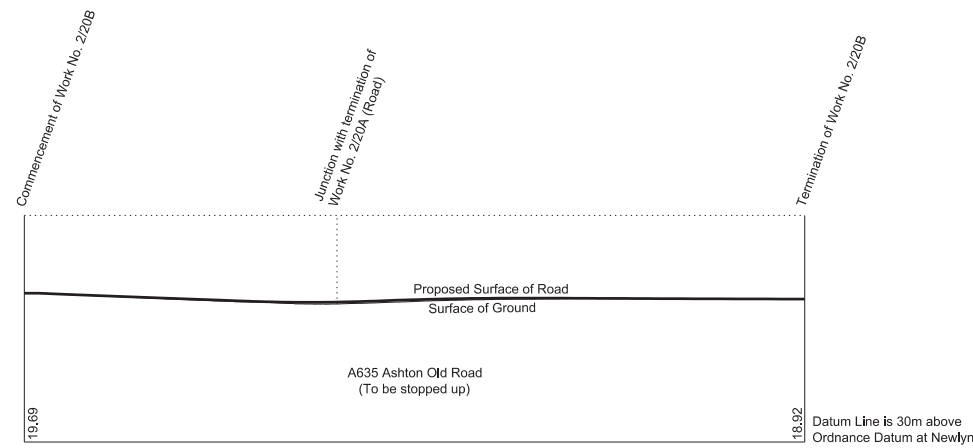




WORK No. 2/26D

FOR PLAN OF WORK SEE REPLACEMENT SHEET No. 2-19

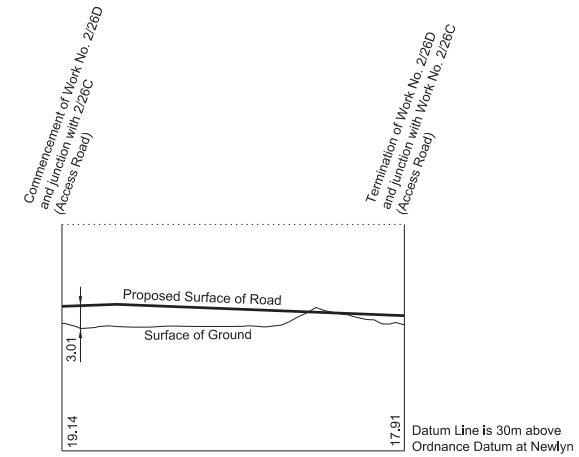

WORK No. 2/26C

FOR PLAN OF WORK SEE REPLACEMENT SHEET No. 2-19

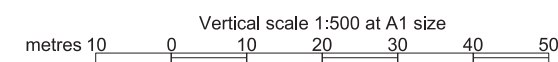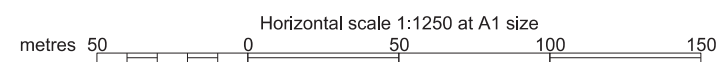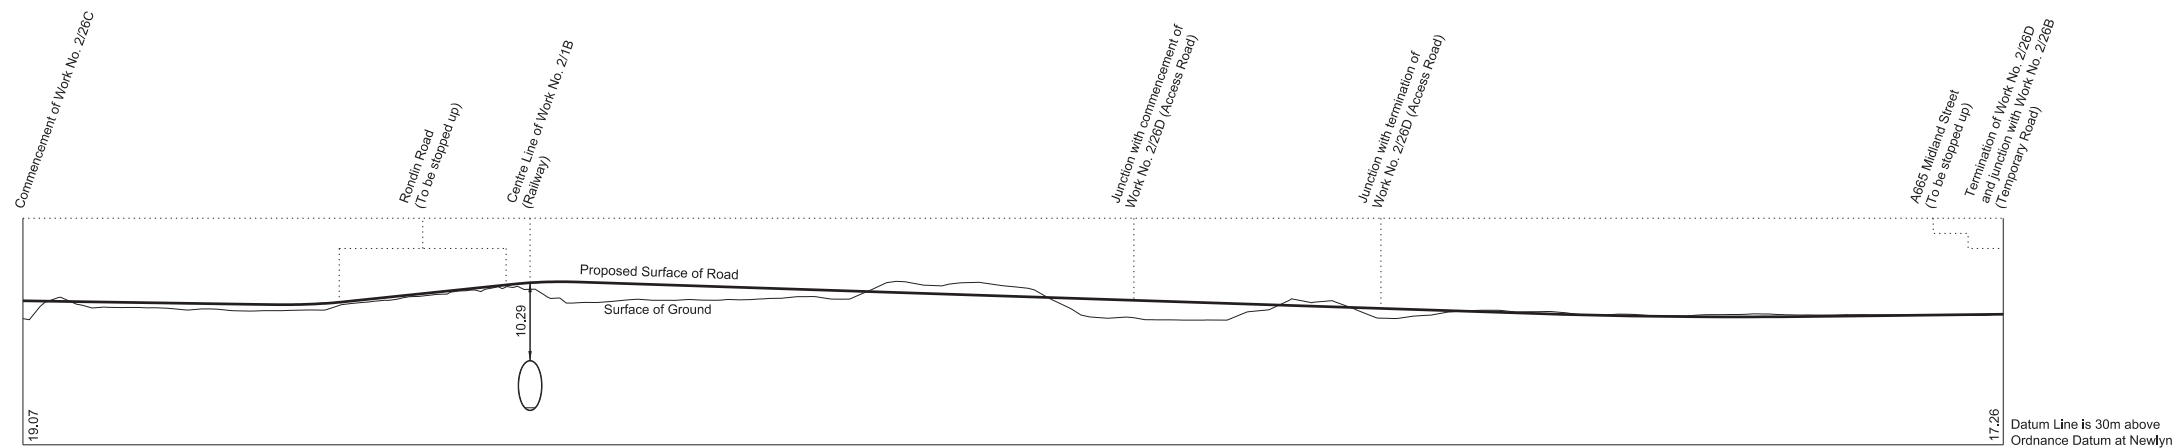

SECTIONS

REPLACEMENT SHEET No. 4-22

IN PARLIAMENT - SESSION 2022-23

HIGH SPEED RAIL
(CREWE – MANCHESTER)


ADDITIONAL PROVISION 2

Works Nos. 2/31, 2/33 (Roads)
Work No. 2/32 (Sewer)
Work No. 2/33A (Temporary Road)
Work No. 2/34B (Access Road)


AP2 AMENDMENTS TO THIS SHEET
ARE AS FOLLOWS :-

Work No. 2/34B added
Work No. 2/34 removed


WORK No. 2/31
FOR PLAN OF WORK SEE REPLACEMENT SHEET No. 2-21

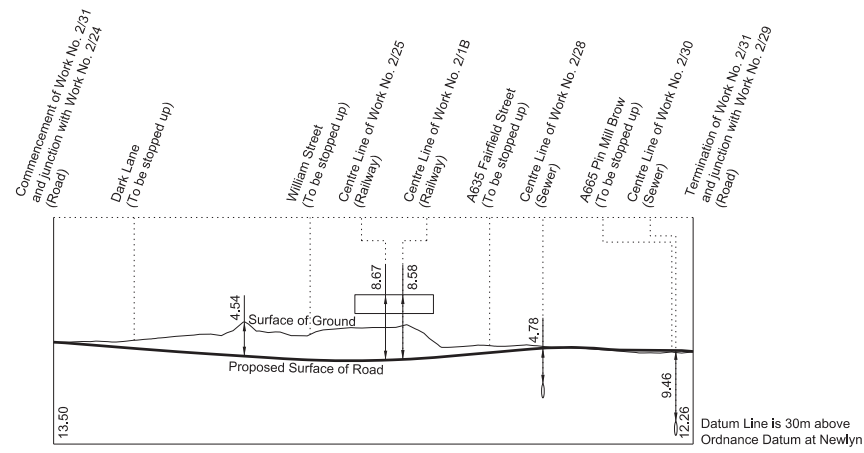


WORK No. 2/33
FOR PLAN OF WORK SEE REPLACEMENT SHEET No. 2-21

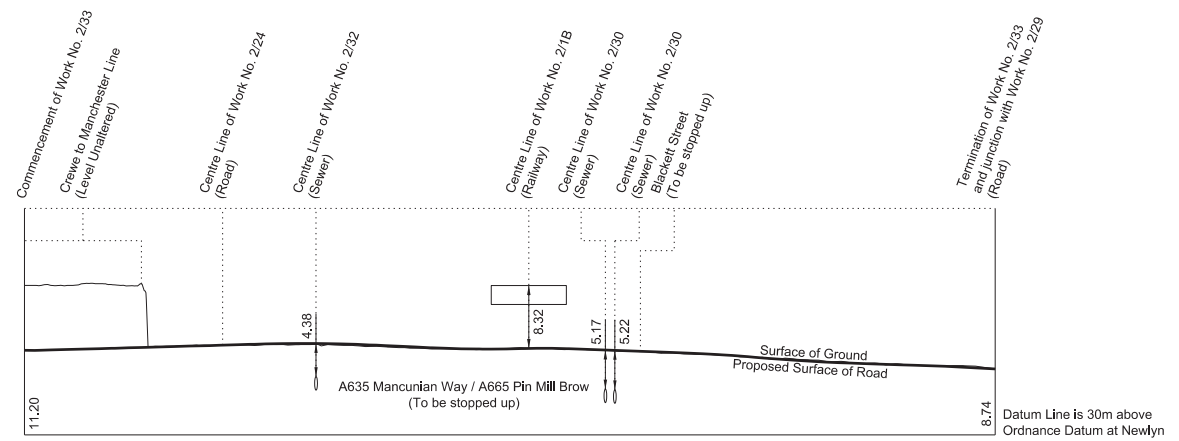




WORK No. 2/32
FOR PLAN OF WORK SEE REPLACEMENT SHEET No. 2-21

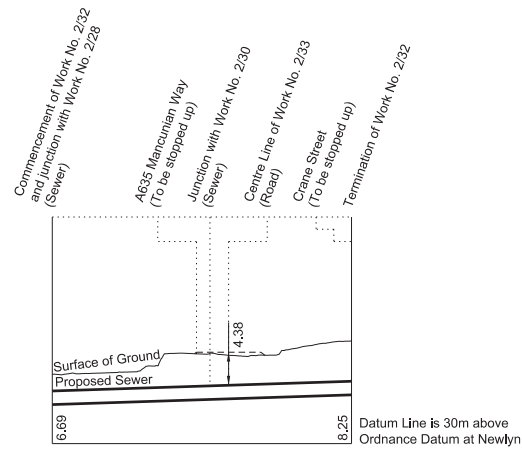

WORK No. 2/33A
FOR PLAN OF WORK SEE REPLACEMENT SHEET No. 2-21

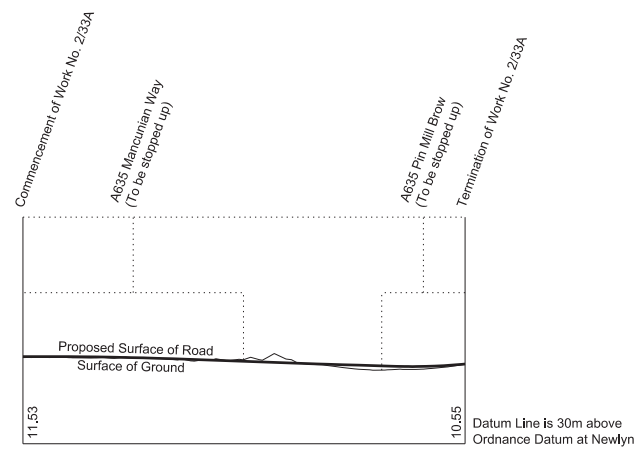

WORK No. 2/34B
FOR PLAN OF WORK SEE REPLACEMENT SHEET No. 2-21

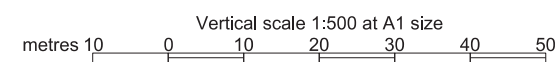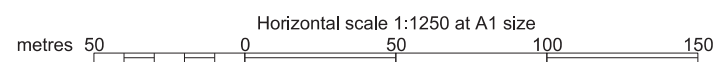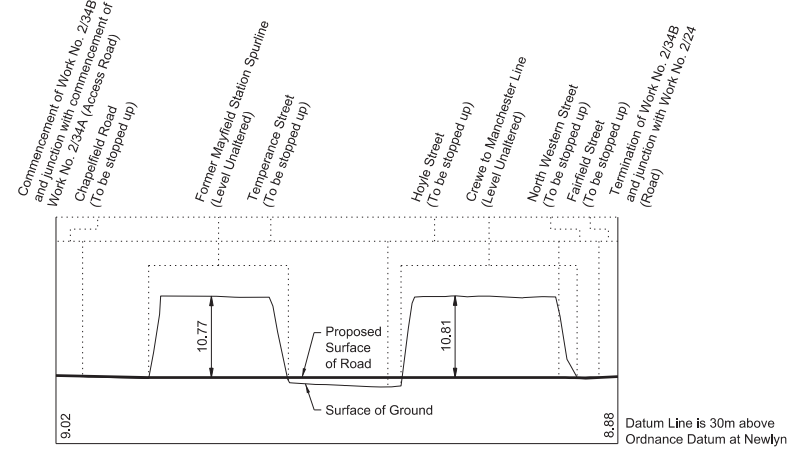


SECTIONS


REPLACEMENT SHEET No. 4-23
 IN PARLIAMENT - SESSION 2022-23
 HIGH SPEED RAIL
 (CREWE – MANCHESTER)
 ADDITIONAL PROVISION 2
 Work No. 2/34A (Access Road)
 Work No. 2/35 (Watercourse)
 Works Nos. 2/37, 2/40, 2/41 (Roads)
 Work No. 2/38 (Sewer)

AP2 AMENDMENTS TO THIS SHEET
 ARE AS FOLLOWS :-
 Works Nos. 2/34A and 2/40 amended


WORK No. 2/34A
 FOR PLAN OF WORK SEE REPLACEMENT SHEET No. 2-21

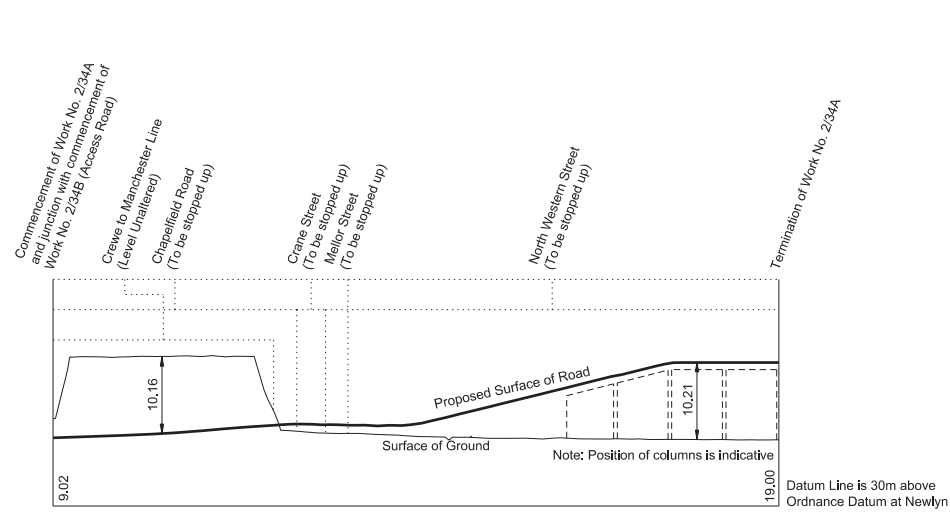


WORK No. 2/35
 FOR PLAN OF WORK SEE REPLACEMENT SHEET No. 2-21

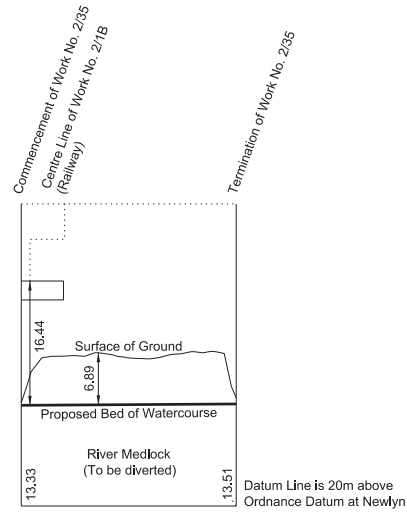


WORK No. 2/37
 FOR PLAN OF WORK SEE REPLACEMENT SHEET No. 2-21

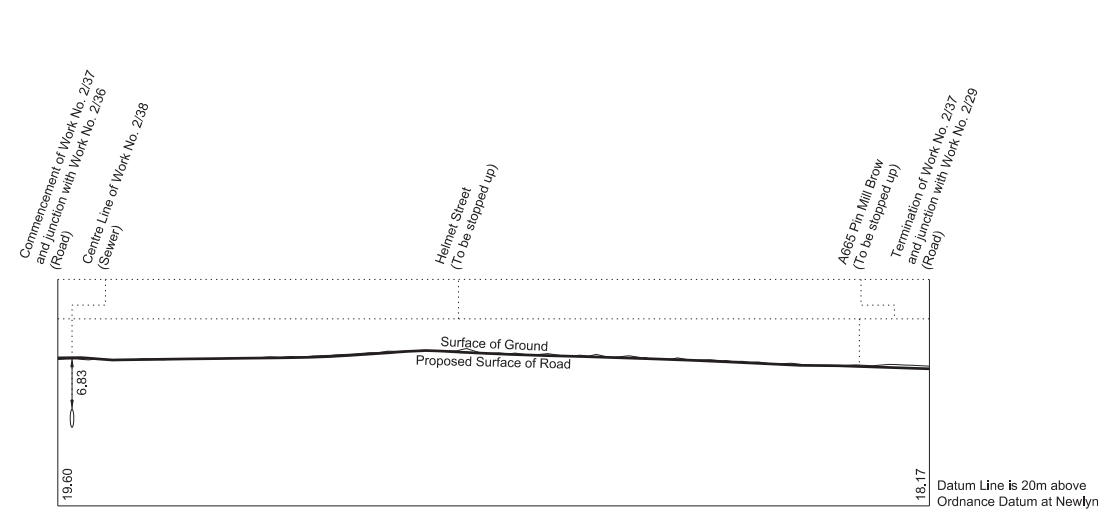




WORK No. 2/38
 FOR PLAN OF WORK SEE REPLACEMENT SHEET No. 2-21

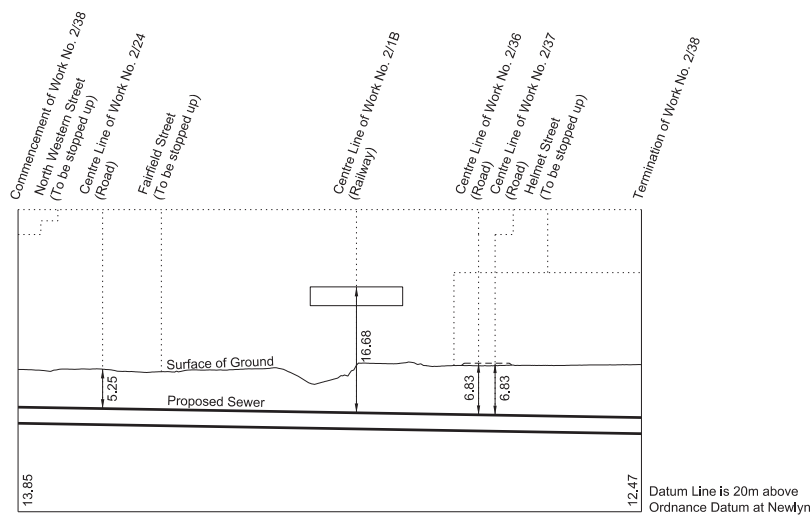

WORK No. 2/40
 FOR PLAN OF WORK SEE REPLACEMENT SHEET No. 2-21

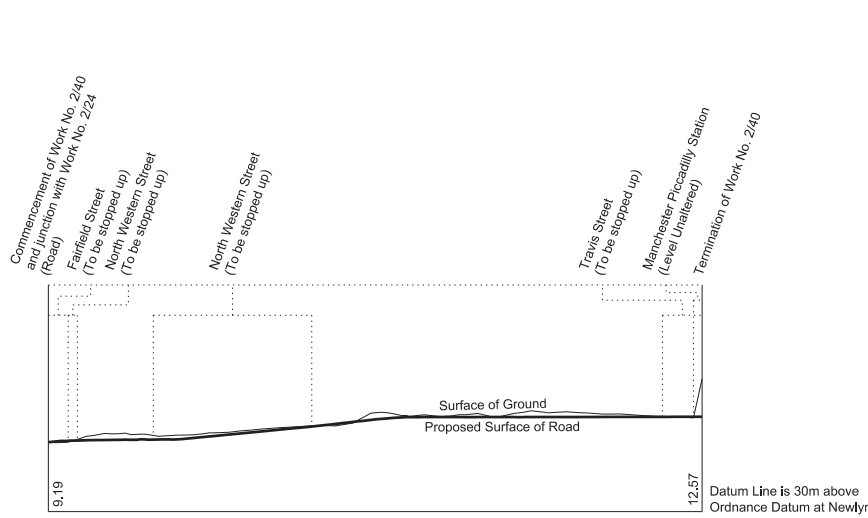

WORK No. 2/41
 FOR PLAN OF WORK SEE REPLACEMENT SHEET No. 2-21

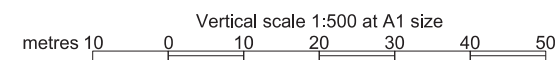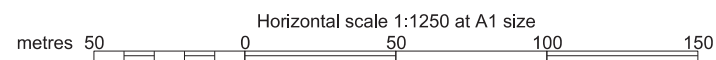
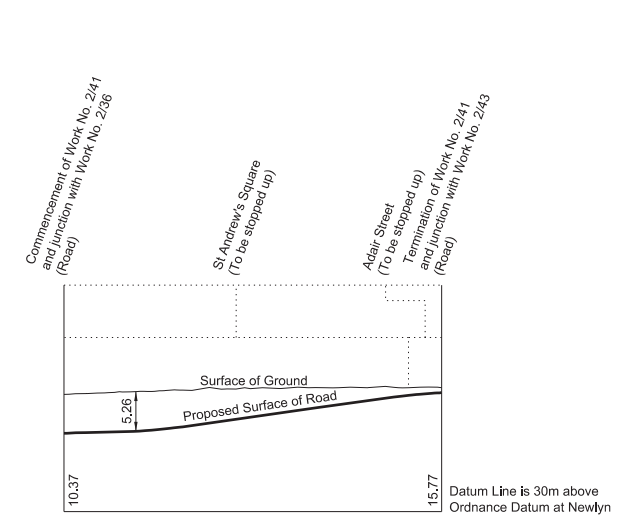


SECTIONS


REPLACEMENT SHEET No. 4-24
 IN PARLIAMENT - SESSION 2022-23
 HIGH SPEED RAIL
 (CREWE - MANCHESTER)
 ADDITIONAL PROVISION 2
 Works Nos. 2/36, 2/43A, 2/51 (Roads)

AP2 AMENDMENTS TO THIS SHEET
 ARE AS FOLLOWS :-
 Work No. 2/43A added
 Work No. 2/48 removed

WORK No. 2/36
 FOR PLAN OF WORK SEE REPLACEMENT SHEET Nos. 2-21 and 2-24

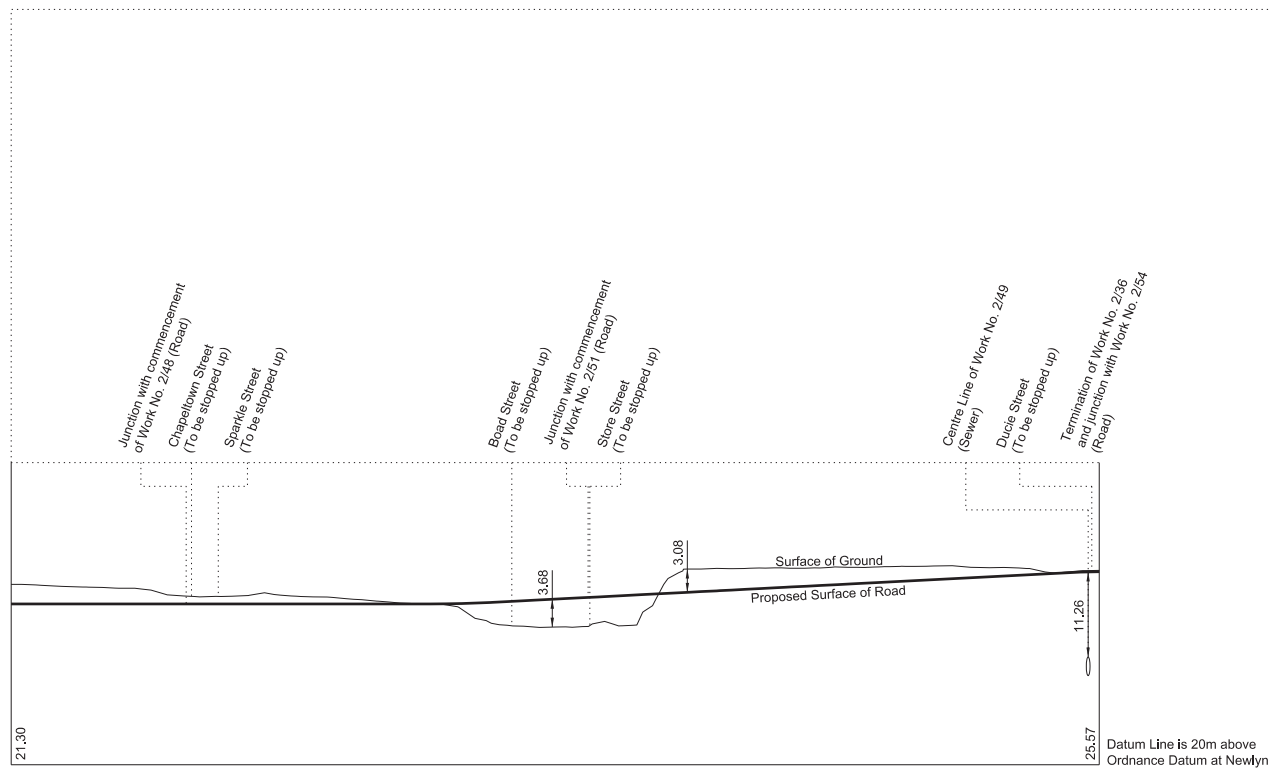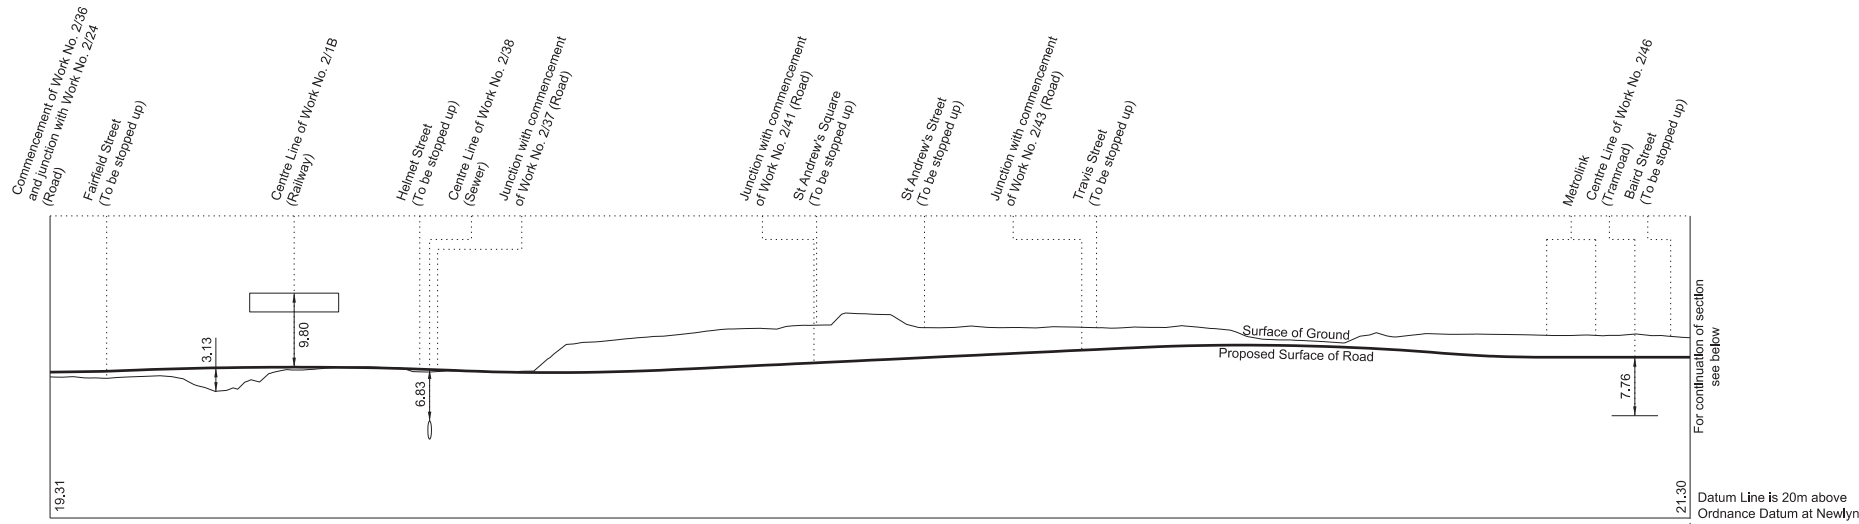

WORK No. 2/43A
 FOR PLAN OF WORK
 REPLACEMENT SEE SHEET No. 2-21

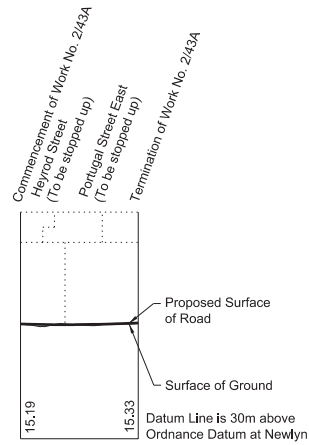

WORK No. 2/51
 FOR PLAN OF WORK SEE REPLACEMENT SHEET No. 2-24

